




APPROVED: *Renee Roach*
DocuSigned by:
 83C9C677CF4840D...
 DATE: 4/6/2017 | 2:52 PM EDT

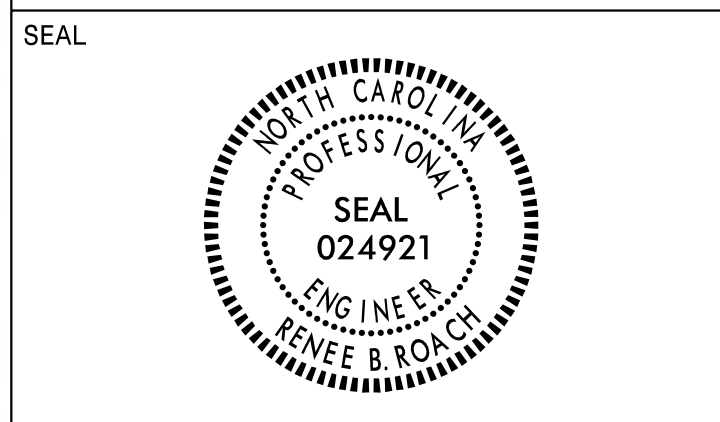

**DOCUMENT NOT CONSIDERED FINAL
 UNLESS ALL SIGNATURES COMPLETED**

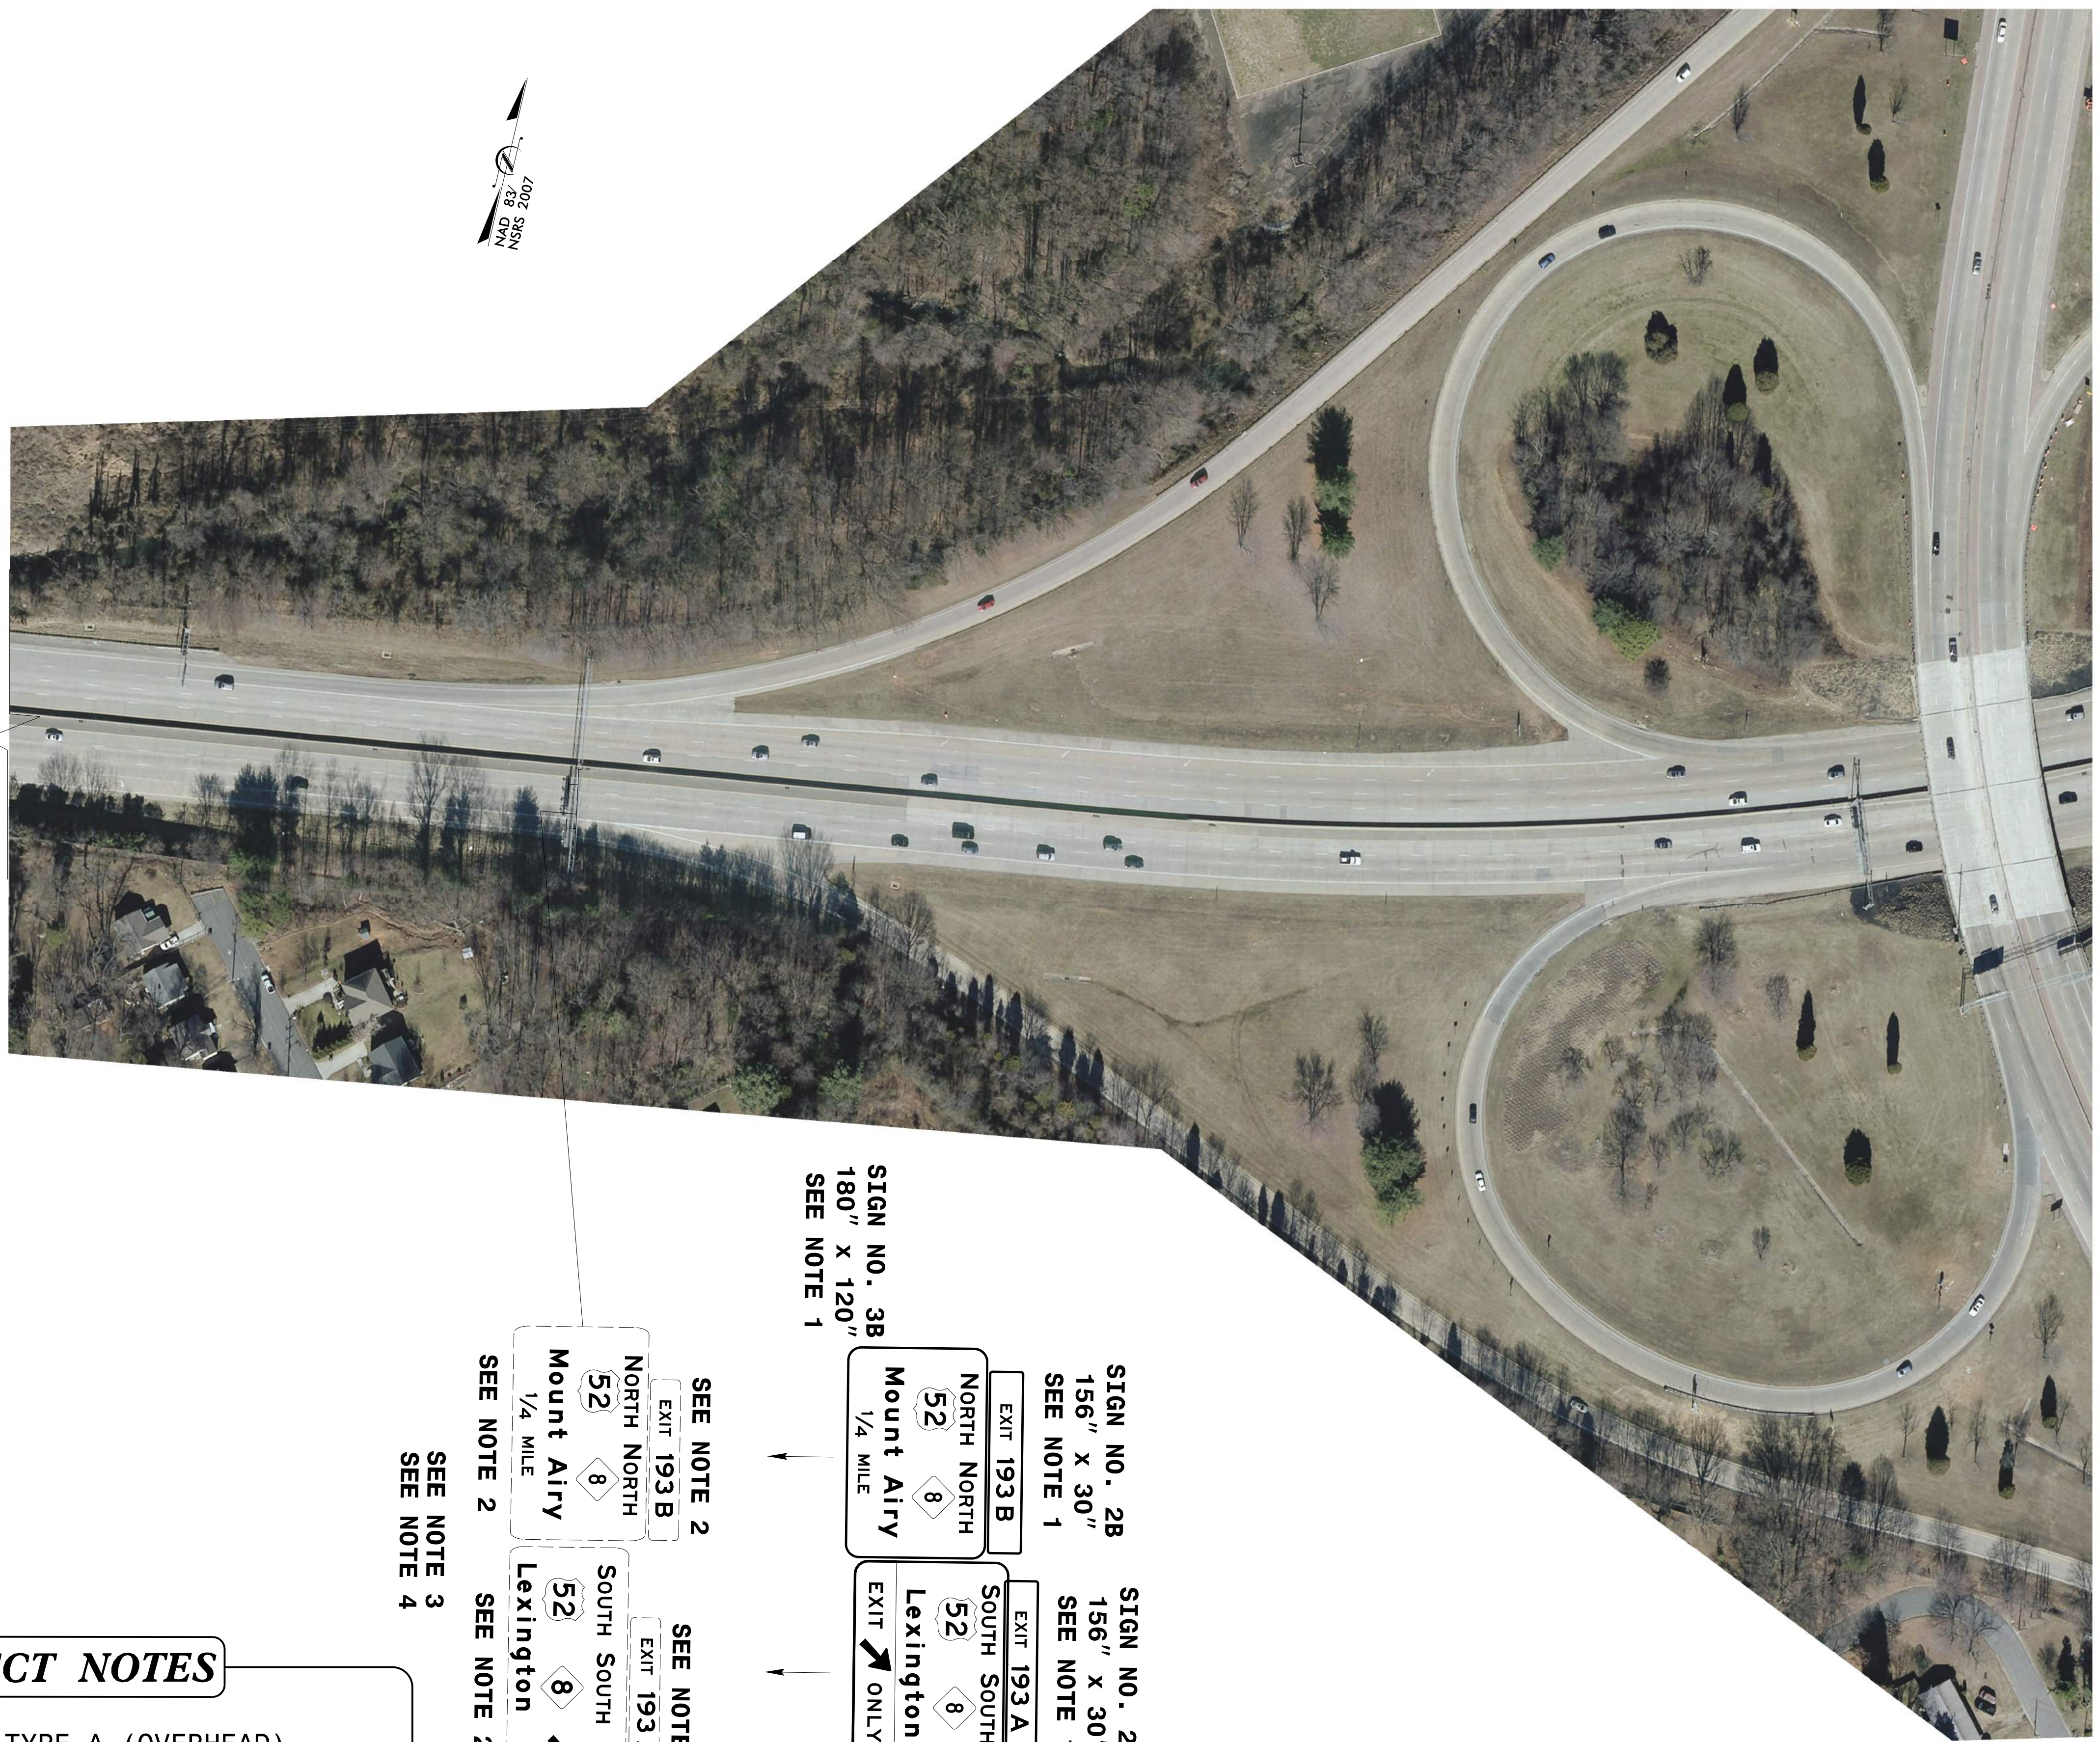

MATCH LINE
 SEE SHEET SIGN 4

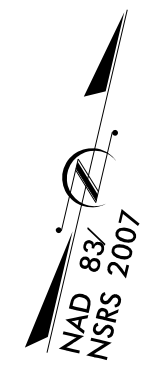

SIGN NO. 2B
 156" X 30"
 SEE NOTE 1

SIGN NO. 2A
 156" X 30"
 SEE NOTE 1

SIGN NO. 3B
 180" X 120"
 SEE NOTE 1

SIGN NO. 2B
 174" X 132"
 SEE NOTE 1

SEE NOTE 2
 EXIT 193 B
 NORTH NORTH
 52
 8
 Mount Airy
 1/4 MILE

SEE NOTE 2
 EXIT 193 A
 SOUTH SOUTH
 52
 8
 Lexington

PROJECT NOTES

- SIGN ERECTION, TYPE A (OVERHEAD)
- DISPOSAL OF SIGN, A OR B (OVERHEAD)
- DISPOSAL OF LIGHTING SYSTEM
- DISPOSAL OF WALKWAY