

Map Number	Sheet	Route	Route Common Name	County	GISRoute	Begin MP	To MP	From Description	From Name	To Description	To Name	Length	Width	Treatment	Map SY	Gal Seal	Markings	
																	Present	RR Xing
1	5	SR 1740	Redmon Rd	080-Rowan	40001740	0.00	0.76	SR 1741	Redmon Rd	US 70	Statesville Blvd	0.76	20.00	Double and Fog (#78 Stone Only)	8,882	4,885	Yes	No
2	5	SR 1741	Redmon Rd	080-Rowan	40001741	0.00	1.94	SR 1743	Bear Poplar Rd	US 70	Statesville Blvd	1.94	20.00	Double and Fog (#78 Stone Only)	22,763	12,519	Yes	No
3	5	SR 1741	Mountain Rd	080-Rowan	40001741	5.20	6.28	WIDTH CHG	Width Chg	SR 1970	Carson Rd	1.08	20.00	Double and Fog (#78 Stone Only)	12,695	6,983	Yes	No
4	5	SR 1741	Mountain Rd	080-Rowan	40001741	4.00	5.20	MP 5	Map 5	WIDTH CHG	WIDTH CHG	1.20	16.00	Double and Fog (#78 Stone Only)	11,264	6,195	Yes	No
5	5	SR 1741	Mountain Rd	080-Rowan	40001741	2.64	4.00	SR 1957	Old US 70 Hwy	MP 4	MP 4	1.36	16.00	Double and Fog (#78 Stone Only)	12,766	7,021	Yes	No
6	5	SR 1741	Kessler Rd	080-Rowan	40001741	1.94	2.64	US 70	Statesville Blvd	SR 1957	Old US 70 Hwy	0.70	20.00	Double and Fog (#78 Stone Only)	8,213	4,517	Yes	Yes
7	5	SR 1742	Gatton Rd	080-Rowan	40001742	0.00	0.67	SR 1741	Redmon Rd	US 70	Statesville Blvd	0.67	20.00	Double and Fog (#78 Stone Only)	7,803	4,291	Yes	No
8	2	SR 1981	Chaffin Rd	080-Rowan	40001981	4.09	5.68	SR 1983	Powell Rd	SR 1984	Needmore Rd	1.59	20.00	Double and Fog (#78 Stone Only)	18,609	10,235	Yes	No
9	3	SR 1985	Hart Rd	080-Rowan	40001985	0.00	1.52	SR 1984	Needmore Rd	SR 1003	Depot Rd	1.52	22.00	Double and Fog (#78 Stone Only)	19,567	10,762	Yes	No
10	3	SR 2019	Geter Rd	080-Rowan	40002019	0.00	1.14	SR 1984	Needmore Rd	END MAINT	END MAINT	1.14	20.00	Double and Fog (#78 Stone Only)	13,411	7,376	Yes	No
11	3	SR 2074	Givens St	080-Rowan	40002074	0.00	0.18	SR 2019	Geter Rd	EOM	EOM	0.18	16.00	Double and Fog (#78 Stone Only)	1,690	929	No	No
12	3	SR 2085	Joe Summers Rd	080-Rowan	40002085	0.00	0.11	SR 1984	Needmore Rd	EOM	EOM	0.11	20.00	Double and Fog (#78 Stone Only)	1,326	729	No	No
13	3	SR 2279	S Crump Cir	080-Rowan	40002279	0.00	0.14	SR 2019	Geter Rd	EOM	EOM	0.14	20.00	Double and Fog (#78 Stone Only)	1,654	910	No	No
14	6	SR 2707	Plyler Rd	080-Rowan	40002707	0.00	0.50	CABARUS CO	CABARUS CO	EOM	EOM	0.50	20.00	Double and Fog (#78 Stone Only)	5,890	3,240	No	No
15	3	SR 2801	Crump Cir	080-Rowan	40002801	0.00	0.12	SR 2019	Geter Rd	EOM	EOM	0.12	20.00	Double and Fog (#78 Stone Only)	1,396	768	No	No
16	4	SR 2818	Silk And Tassel Rd	080-Rowan	40002818	0.00	0.35	SR 1972	Foster Rd	SR 1973	Third Creek Church Rd	0.35	20.00	Double and Fog (#78 Stone Only)	4,154	2,284	No	No
17	4	SR 2819	Calico Farm Ct	080-Rowan	40002819	0.00	0.10	SR 2818	Silk And Tassel Rd	EOM	EOM	0.10	20.00	Double and Fog (#78 Stone Only)	1,126	620	No	No
18	4	SR 2820	Hard Scrabble Ct	080-Rowan	40002820	0.00	0.13	SR 2818	Silk And Tassel Rd	EOM	EOM	0.13	20.00	Double and Fog (#78 Stone Only)	1,572	865	No	No

Maps with Pavement Markings	
10	Maps
11.95	with Markings

Maps with R/R Crossings	
1	Maps

Liquid AC	Rate	Total	
Double and Fog (#14 Top Stone)	0.50	-	Gal.
Double and Fog (#78 Stone Only)	0.55	85,130	Gal.
Mat, Double Seal #78 w/ Fog	0.90	-	Gal.

Totals		
Total Map Length	13.59	mi.
Fog Seal Only	-	SY
Double and Fog (#14 Top Stone)	-	SY
Double and Fog (#78 Stone Only)	154,781	SY
Mat, Double Seal #78 w/ Fog	-	SY

Map Number	Sheet	Route	Route Common Name	County	GISRoute	Begin MP	To MP	From Description	From Name	To Description	To Name	Length	Width	Treatment	Map SY	Gal Seal	Markings Present	RR Xing
201			BAYBERRY DR	080-Rowan		0	503.82		LANCELOT RD		CAMELOT RD	0.10	20	Double and Fog (#14 Top Stone)	1,120	560	No	No
201			BAYBERRY DR	080-Rowan		0	276.30		AIRPORT RD		LANCELOT RD	0.05	40	Double and Fog (#14 Top Stone)	1,228	614	No	No
201			BAYBERRY DR	080-Rowan		0	223.23		CAMELOT RD		CITY LIMITS	0.04	20	Double and Fog (#14 Top Stone)	496	248	No	No
202			CAMELOT RD	080-Rowan		0	1368.55		BAYBERRY DR		LANCELOT RD	0.26	20	Double and Fog (#14 Top Stone)	3,041	1,521	No	No
203			DANA DR	080-Rowan		0	352.92		BAYBERRY DR		STONEBROOK RD	0.07	19	Double and Fog (#14 Top Stone)	745	373	No	No
203			DANA DR	080-Rowan		0	621.35		FULLER CIR		STONEBROOK RD	0.12	19	Double and Fog (#14 Top Stone)	1,312	656	No	No
203			DANA DR	080-Rowan		0	525.99		STONEBROOK RD		FULLER CIR	0.10	19	Double and Fog (#14 Top Stone)	1,110	555	No	No
204			LANCELOT CIR	080-Rowan		0	173.00		LANCELOT RD		Cul-de-Sac	0.03	20	Double and Fog (#14 Top Stone)	384	192	No	No
205			LANCELOT RD	080-Rowan		0	362.90		LANCELOT CIR		CAMELOT RD	0.07	20	Double and Fog (#14 Top Stone)	806	403	No	No
205			LANCELOT RD	080-Rowan		0	966.31		BAYBERRY DR		LANCELOT CIR	0.18	20	Double and Fog (#14 Top Stone)	2,147	1,074	No	No
205			LANCELOT RD	080-Rowan		0	319.18		CAMELOT RD		CITY LIMITS	0.06	20	Double and Fog (#14 Top Stone)	709	355	No	No
206			STONE COVE PL	080-Rowan		0	252.00		STONEBROOK RD		Cul-de-Sac	0.05	19	Double and Fog (#14 Top Stone)	532	266	No	No
207			STONEBROOK RD	080-Rowan		0	1195.41		STONY COVE PL		DANA DR	0.23	19	Double and Fog (#14 Top Stone)	2,524	1,262	No	No
207			STONEBROOK RD	080-Rowan		0	913.89		DANA DR		STONY COVE PL	0.17	19	Double and Fog (#14 Top Stone)	1,929	965	No	No
207			STONEBROOK RD	080-Rowan		0	196.00		DANA DR		DEAD END	0.04	19	Double and Fog (#14 Top Stone)	414	207	No	No
208			FULLER CIR	080-Rowan		0	326.00		DANA DR		Cul-de-Sac	0.06	19	Double and Fog (#14 Top Stone)	688	344	No	No
209			ALAN CIR	080-Rowan		0	2472.06		ALAN CIR		ALAN CIR	0.47	21	Double and Fog (#14 Top Stone)	5,768	2,884	No	No
209			ALAN CIR	080-Rowan		0	466.41		CAMP RD		ALAN CIR	0.09	21	Double and Fog (#14 Top Stone)	1,088	544	No	No
210			MIKE DR	080-Rowan		0	1698.82		ELYSE AVE		ELYSE AVE	0.32	18	Double and Fog (#14 Top Stone)	3,398	1,699	No	No
210			MIKE DR	080-Rowan		0	523.90		ELYSE AVE		CAMP RD	0.10	18	Double and Fog (#14 Top Stone)	1,048	524	No	No
210			MIKE DR	080-Rowan		0	517.76		ELYSE AVE		CAMP RD	0.10	18	Double and Fog (#14 Top Stone)	1,036	518	No	No
211			ELYSE AVE	080-Rowan		0	958.23		MIKE DR		MIKE DR	0.18	18	Double and Fog (#14 Top Stone)	1,916	958	No	No
212			SIDNEY DR	080-Rowan		0	279.00		DREW CIR		DEAD END	0.05	20	Double and Fog (#14 Top Stone)	620	310	No	No
212			SIDNEY DR	080-Rowan		0	163.25		DEAD END		STEVEN DR	0.03	18	Double and Fog (#14 Top Stone)	327	163	No	No
212			SIDNEY DR	080-Rowan		0	647.01		TODD CIR		DREW CIR	0.12	20	Double and Fog (#14 Top Stone)	1,438	719	No	No
212			SIDNEY DR	080-Rowan		0	492.38		STEVEN DR		SIMMONS CIR	0.09	20	Double and Fog (#14 Top Stone)	1,094	547	No	No
212			SIDNEY DR	080-Rowan		0	435.04		SIMMONS CIR		TODD CIR	0.08	20	Double and Fog (#14 Top Stone)	967	483	No	No
213			DREW CIR	080-Rowan		0	583.00		SIDNEY DR		Cul-de-Sac	0.11	20	Double and Fog (#14 Top Stone)	1,296	648	No	No
214			SIMMONS CIR	080-Rowan		0	275.00		SIDNEY DR		Cul-de-Sac	0.05	20	Double and Fog (#14 Top Stone)	611	306	No	No
215			KEYSTONE DR	080-Rowan		0	289.92		CAMP RD		CORNWALL DR	0.05	20	Double and Fog (#14 Top Stone)	644	322	No	No
215			KEYSTONE DR	080-Rowan		0	399.00		CORNWALL DR		FALLSWORTH CT	0.08	20	Double and Fog (#14 Top Stone)	887	443	No	No
215			KEYSTONE DR	080-Rowan		0	386.07		HOLLYBROOK CT		Cul-de-Sac	0.07	20	Double and Fog (#14 Top Stone)	858	429	No	No
215			KEYSTONE DR	080-Rowan		0	1547.29		FALLSWORTH CT		HOLLYBROOK CT	0.29	20	Double and Fog (#14 Top Stone)	3,438	1,719	No	No
216			FALLSWORTH CT	080-Rowan		0	622.00		KEYSTONE DR		Cul-de-Sac	0.12	19	Double and Fog (#14 Top Stone)	1,313	657	No	No
217			CORNWALL DR	080-Rowan		0	270.00		KEYSTONE DR		STEVEN DR	0.05	19	Double and Fog (#14 Top Stone)	570	285	No	No
217			CORNWALL DR	080-Rowan		0	270.00		STEVEN DR		WHISPERWOOD DR	0.05	20	Double and Fog (#14 Top Stone)	600	300	No	No
217			CORNWALL DR	080-Rowan		0	278.00		WHISPERWOOD DR		APPLEDOWN CT	0.05	20	Double and Fog (#14 Top Stone)	618	309	No	No
217			CORNWALL DR	080-Rowan		0	506.03		APPLEDOWN CT		Cul-de-Sac	0.10	20	Double and Fog (#14 Top Stone)	1,125	562	No	No
218			APPLEDOWN CT	080-Rowan		0	216.00		CORNWALL DR		Cul-de-Sac	0.04	20	Double and Fog (#14 Top Stone)	480	240	No	No
219			WHISPERWOOD DR	080-Rowan		0	972.98		CORNWALL DR		HOLLYBROOK CT	0.18	20	Double and Fog (#14 Top Stone)	2,162	1,081	No	No
220			STEVEN DR	080-Rowan		0	1473.72		HOLLYBROOK CT		CORNWALL DR	0.28	18	Double and Fog (#14 Top Stone)	2,947	1,474	No	No
220			STEVEN DR	080-Rowan		0	788.44		SIDNEY DR		HOLLYBROOK CT	0.15	18	Double and Fog (#14 Top Stone)	1,577	788	No	No
220			STEVEN DR	080-Rowan		0	664.67		CAMP RD		SIDNEY DR	0.13	18	Double and Fog (#14 Top Stone)	1,329	665	No	No
221			DAN ST	080-Rowan		0	422.75		LOOP ST		DEAD END	0.08	16	Double and Fog (#14 Top Stone)	752	376	No	No
221			DAN ST	080-Rowan		0	836.13		W JAKE ALEXANDER BLVD		LOOP ST	0.16	16	Double and Fog (#14 Top Stone)	1,486	743	No	No
222			LOOP ST	080-Rowan		0	340.23		CLANCY ST		DAN ST	0.06	16	Double and Fog (#14 Top Stone)	605	302	No	No
222			LOOP ST	080-Rowan		0	328.86		CRAVER AVE		WOODY AVE	0.06	16	Double and Fog (#14 Top Stone)	585	292	No	No
223			CALVIN AVE	080-Rowan		0	479.89		CLANCY ST		JULIA DR	0.09	17	Double and Fog (#14 Top Stone)	906	453	No	No
224			ANN ST	080-Rowan		0	438.40		E INNES ST		MORRISON AVE	0.08	20	Double and Fog (#14 Top Stone)	974	487	No	No
225			MORRISON AVE	080-Rowan		0	146.74		ANN ST		ANN ST	0.03	20	Double and Fog (#14 Top Stone)	326	163	No	No
225			MORRISON AVE	080-Rowan		0	290.64		FAIRVIEW ST		ANN ST	0.06	20	Double and Fog (#14 Top Stone)	646	323	No	No
225			MORRISON AVE	080-Rowan		0	528.38		CRAVER AVE		DEAD END	0.10	20	Double and Fog (#14 Top Stone)	1,174	587	No	No
225			MORRISON AVE	080-Rowan		0	124.20		FAIRVIEW ST		FAIRVIEW ST	0.02	23	Double and Fog (#14 Top Stone)	317	159	No	No
225			MORRISON AVE	080-Rowan		0	370.30		ANN ST		CRAVER AVE	0.07	20	Double and Fog (#14 Top Stone)	823	411	No	No
225			MORRISON AVE	080-Rowan		0	295.00		DEAD END		FAIRVIEW ST	0.06	16	Double and Fog (#14 Top Stone)	524	262	No	No
226			TODD CIR	080-Rowan		0	272.00		SIDNEY DR		Cul-de-Sac	0.05	20	Double and Fog (#14 Top Stone)	604	302	No	No
227			CLANCY ST	080-Rowan		0	676.51		LOOP ST		CALVIN AVE	0.13	18	Double and Fog (#14 Top Stone)	1,353	677	No	No
227			CLANCY ST	080-Rowan		0	842.90		W JAKE ALEXANDER BLVD		LOOP ST	0.16	24	Double and Fog (#14 Top Stone)	2,248	1,124	No	No
227			CLANCY ST	080-Rowan		0	370.25		GANELL AVE		SHIRLEY AVE	0.07	18	Double and Fog (#14 Top Stone)	741	370	No	No
227			CLANCY ST	080-Rowan		0	333.79		CALVIN AVE		GANELL AVE	0.06	18	Double and Fog (#14 Top Stone)	668	334	No	No
228			GANELL AVE	080-Rowan		0	496.12		CLANCY ST		JULIA DR	0.09	17	Double and Fog (#14 Top Stone)	937	469	No	No
229			JULIA DR	080-Rowan		0	301.20		GANELL AVE		SHIRLEY AVE	0.06	22	Double and Fog (#14 Top Stone)	736	368	No	No
229			JULIA DR	080-Rowan		0	352.48		CALVIN AVE		GANELL AVE	0.07	22	Double and Fog (#14 Top Stone)	862	431	No	No
230			SHIRLEY AVE	080-Rowan		0	474.21		JULIA DR		CLANCY ST	0.09	22	Double and Fog (#14 Top Stone)	1,159	580	No	No
231			CRAVER AVE	080-Rowan		0	231.58		MORRISON AVE		LOOP ST	0.04	20	Double and Fog (#14 Top Stone)	515	257	No	No
231			CRAVER AVE	080-Rowan		0	653.48		LOOP ST		FAITH RD	0.12	20	Double and Fog (#14 Top Stone)	1,452	726	No	No
232			FAIRVIEW ST	080-Rowan		0	542.30		MORRISON AVE		FAITH RD	0.10	20	Double and Fog (#14 Top Stone)	1,205	603	No	No

6.99

79,939

39,970

Maps with Pavement Markings

0 Maps
0.00 mi. with Markings

Maps with R/R Crossings

0 Maps

Liquid AC

	Rate	Total
Double and Fog (#14 Top Stone)	0.50	39,970 Gal.
Double and Fog (#78 Stone Only)	0.55	- Gal.
Mat, Double Seal #78 w/ Fog	0.90	- Gal.

Totals

Total Map Length	6.99	mi.
Fog Seal Only	-	SY
Double and Fog (#14 Top Stone)	79,939	SY
Double and Fog (#78 Stone Only)	-	SY
Mat, Double Seal #78 w/ Fog	-	SY


PROJECT REFERENCE NO.	SHEET NO.
2026CPT.09.14.20802.3	1

AST Contract Map
Contract DI00377


- Sheet 1 - Countywide Map
- Sheet 2 - Map 8
- Sheet 3 - Maps 9, 10, 11, 12, 13, 15
- Sheet 4 - Maps 16, 17, 18
- Sheet 5 - Maps 1 - 7
- Sheet 6 - Map 14

City of Salisbury Maps:

- Sheet 7 - Maps 201-208
- Sheet 8 - Maps 221-223, 227 - 230
- Sheet 9 - Maps 213, 224, 225, 231, 232
- Sheet 10 - Maps 209 - 212, 214 - 220, 226

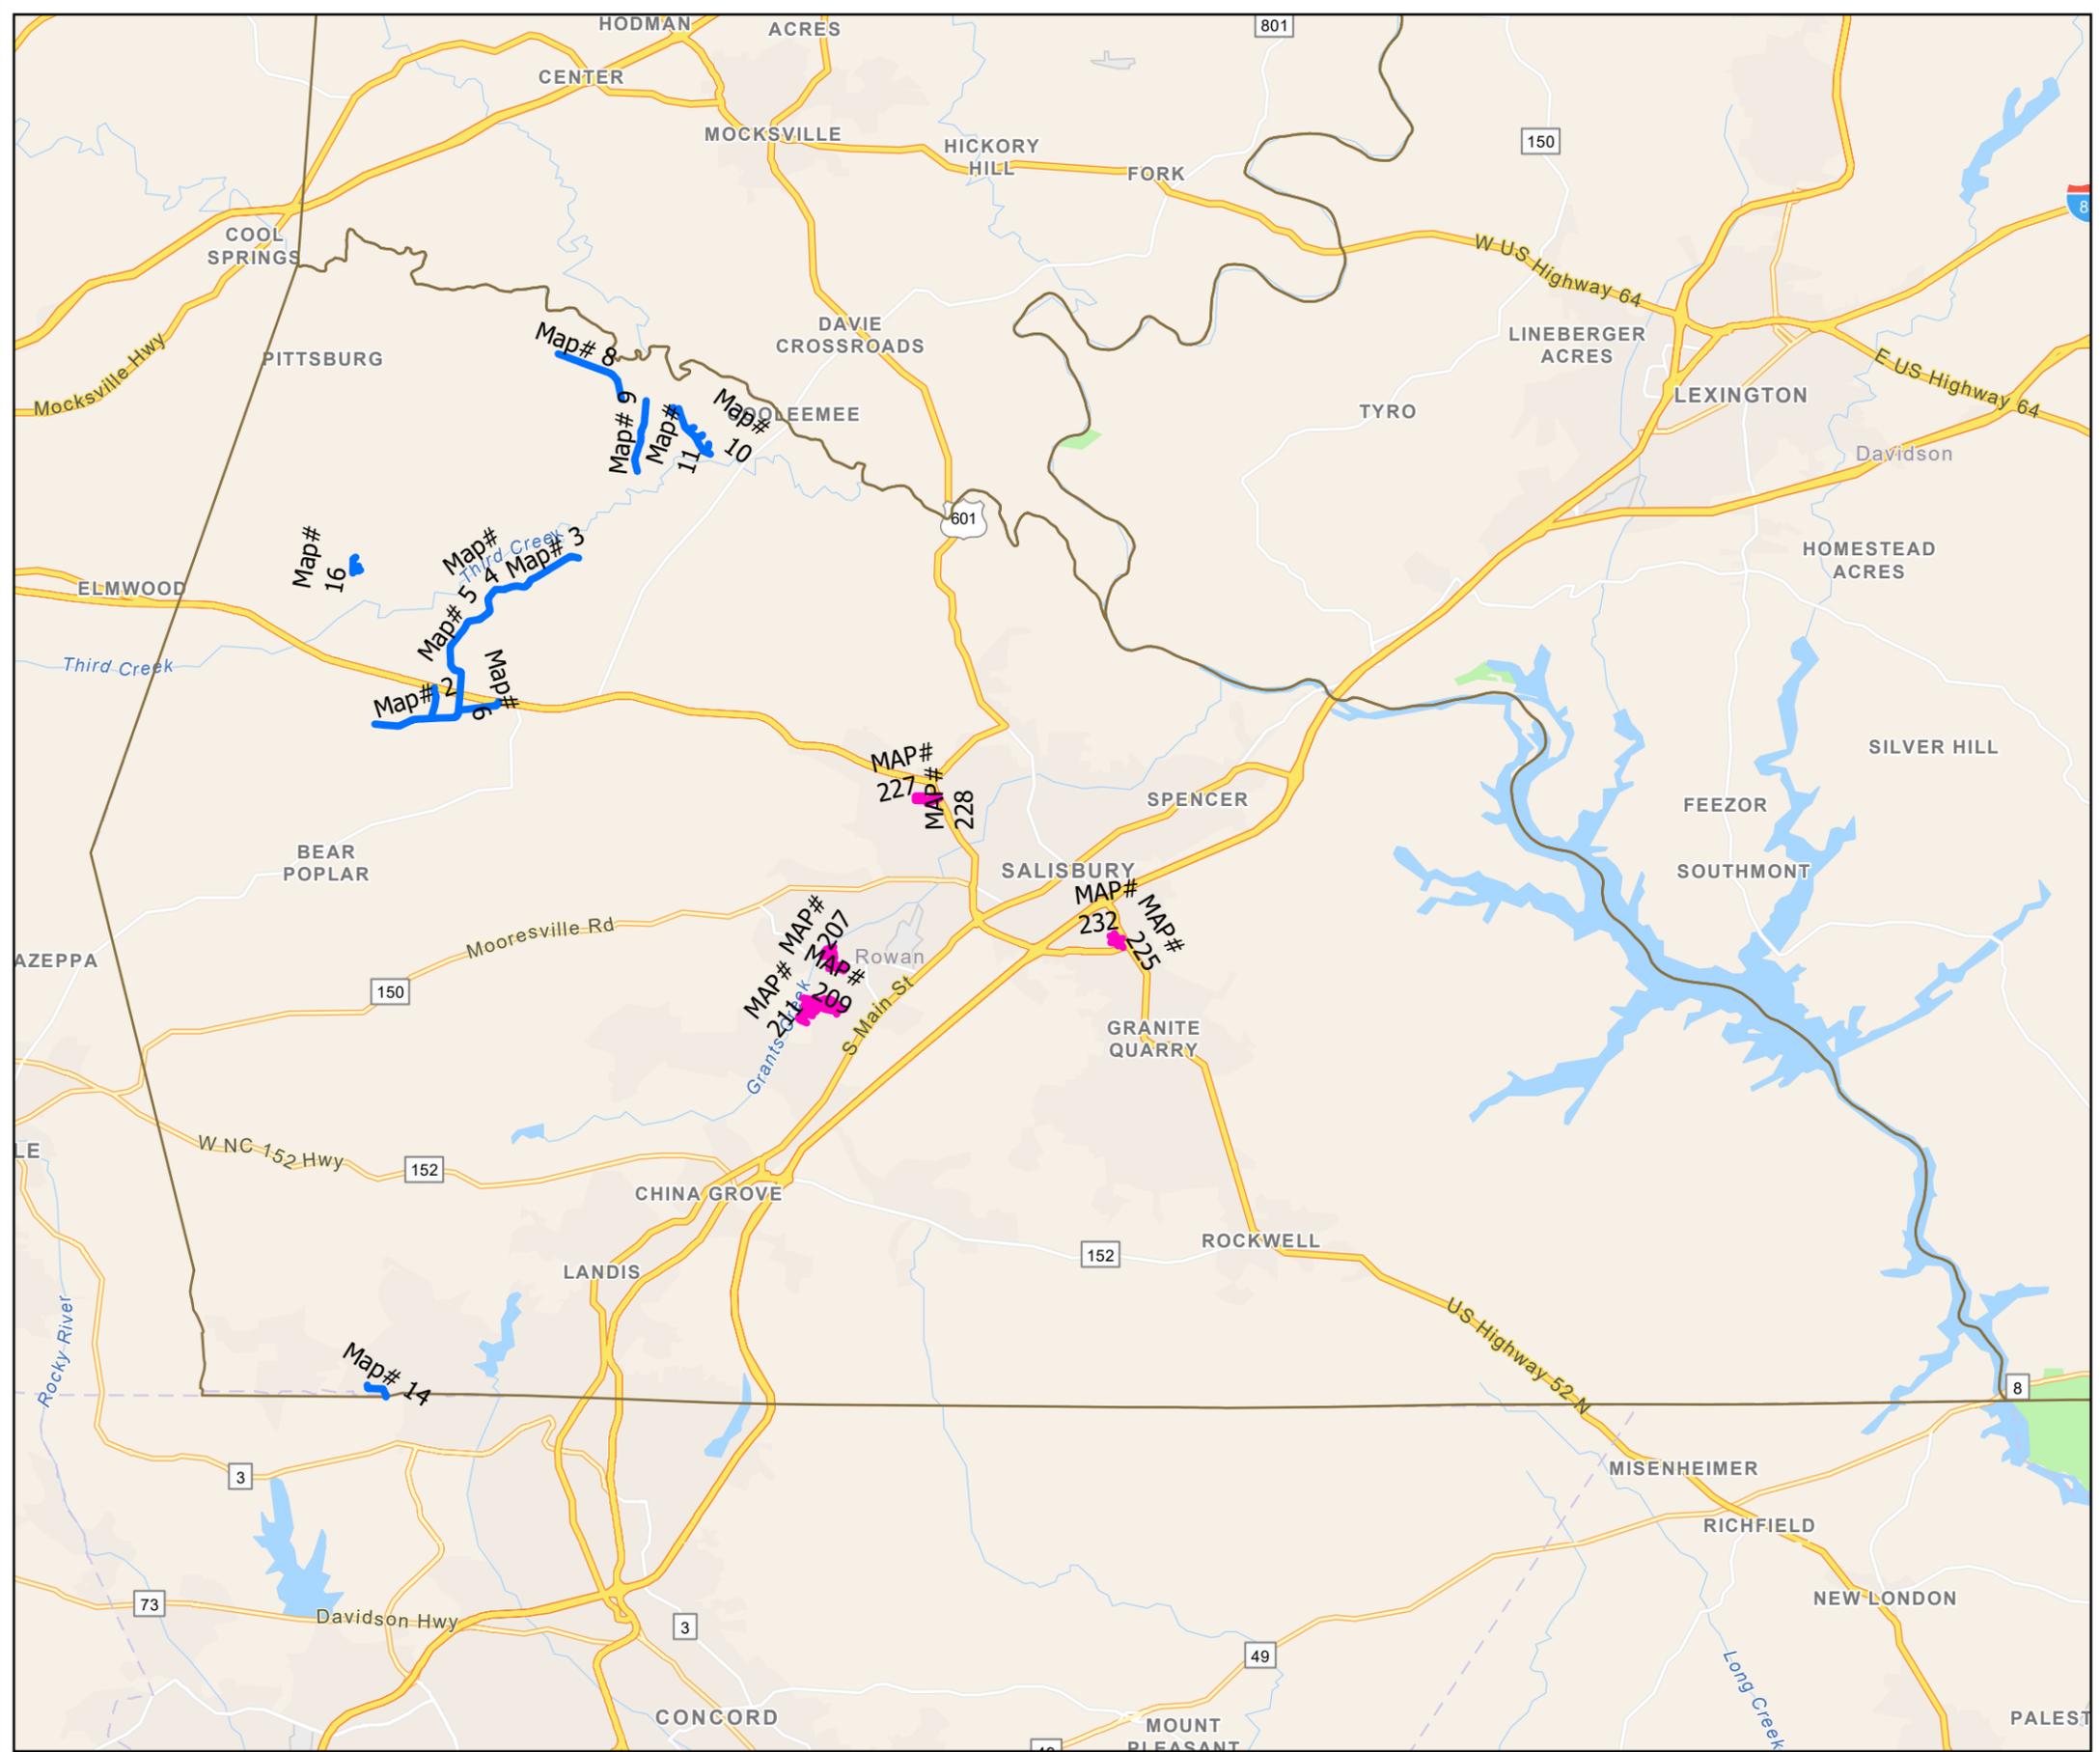

- Legend
- Treatment
 - Double and Fog (#14 Top Stone)
 - Double and Fog(#78 Stone Only)
 - City of Salisbury
 - Treatment
 - Double Seal and Fog (#14 Top Stone)

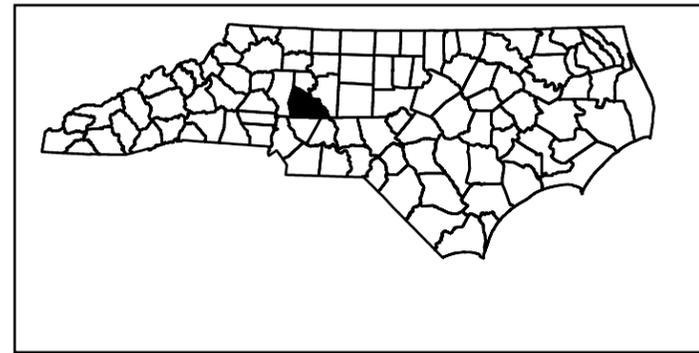


ROWAN COUNTY
NORTH CAROLINA

PROJECT REFERENCE NO.	SHEET NO.
2026CPT.09.14.20802.3	2

AST Contract Map
 Contract DI00377

Map 8 - SR 1981 South River Church Rd

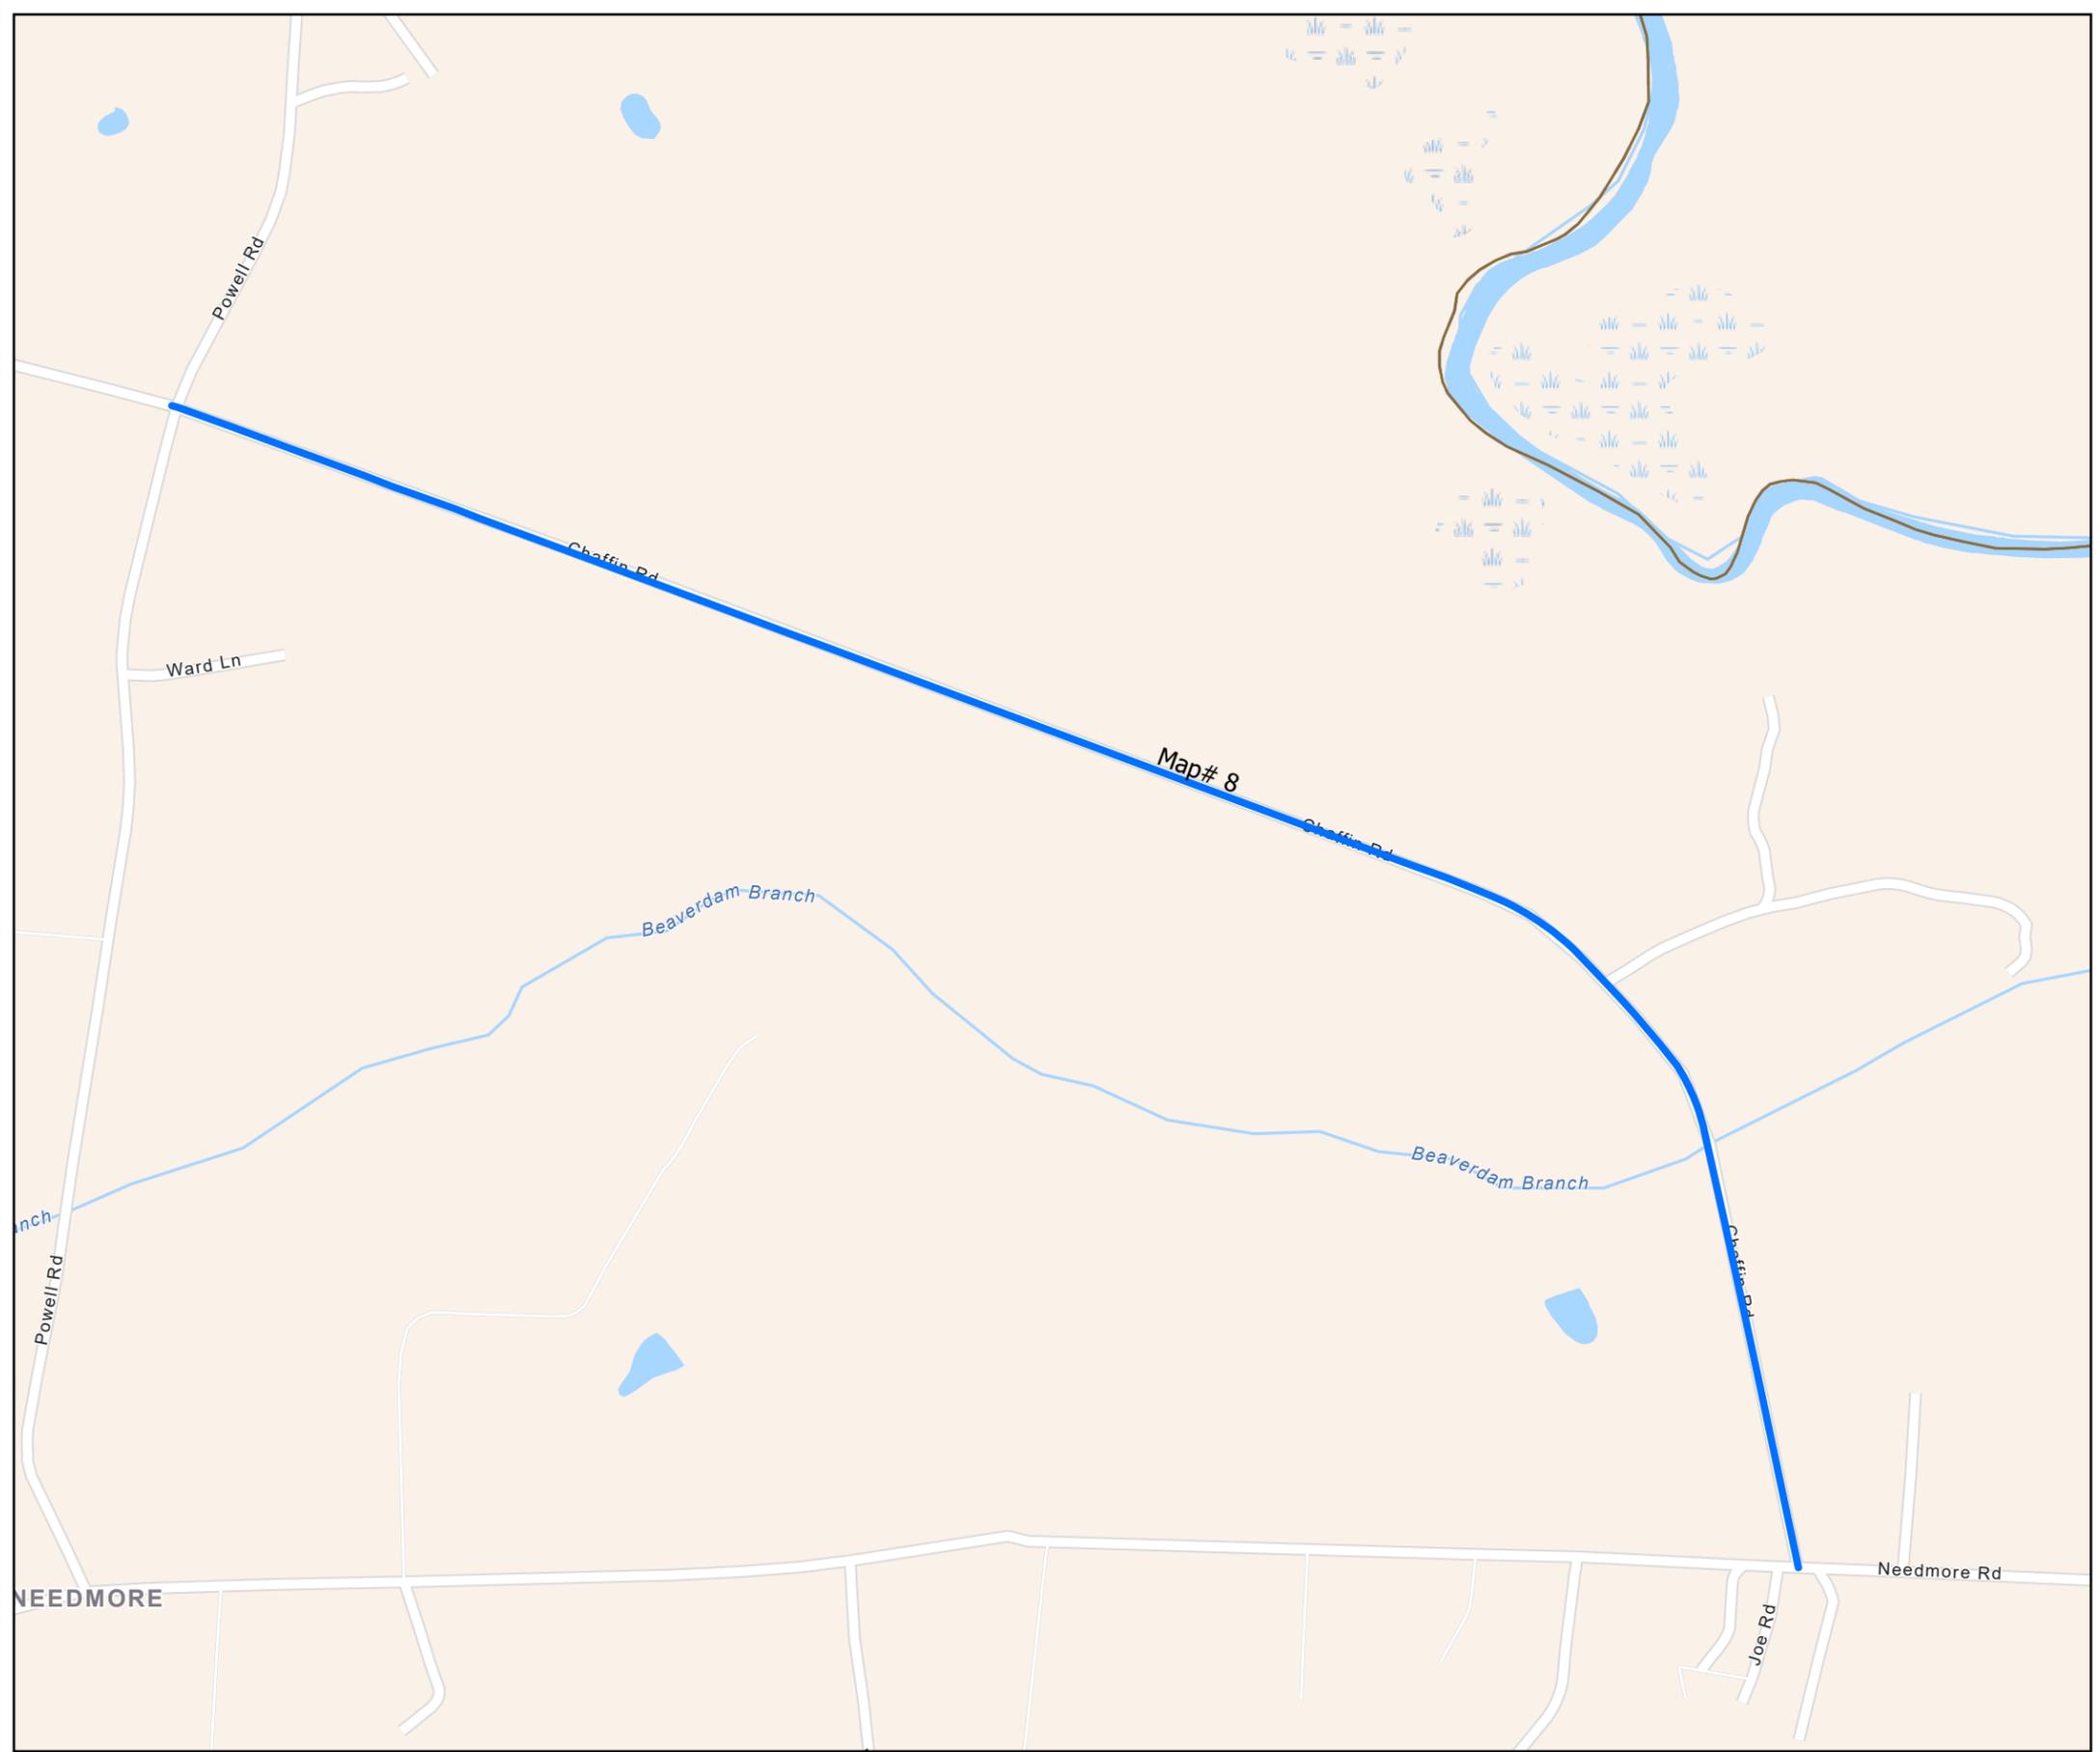

Legend

Treatment


Double and Fog (#14 Top Stone)

Double and Fog(#78 Stone Only)

City of Salisbury

Treatment

Double Seal and Fog (#14 Top Stone)

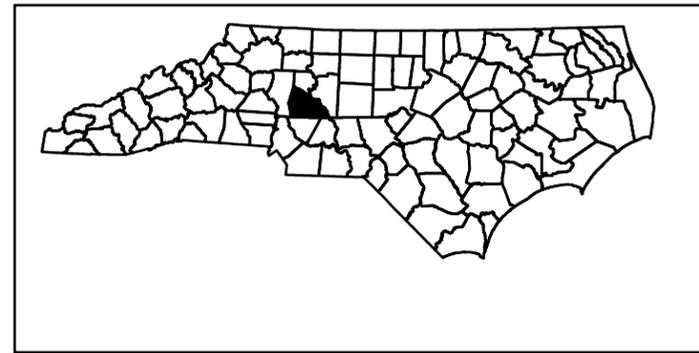


ROWAN COUNTY
 NORTH CAROLINA


PROJECT REFERENCE NO.	SHEET NO.
2026CPT.09.14.20802.3	3

AST Contract Map
Contract DI00377

- Map 9 - SR 1985 Hart Rd
- Map 10 - SR 2019 Geter Rd
- Map 11 - SR 2074 Givens St
- Map 12 - SR 2085 Joe Summers Rd
- Map 13 - SR 2279 S Crump Cir
- Map 15 - SR 2801 Crump Cir

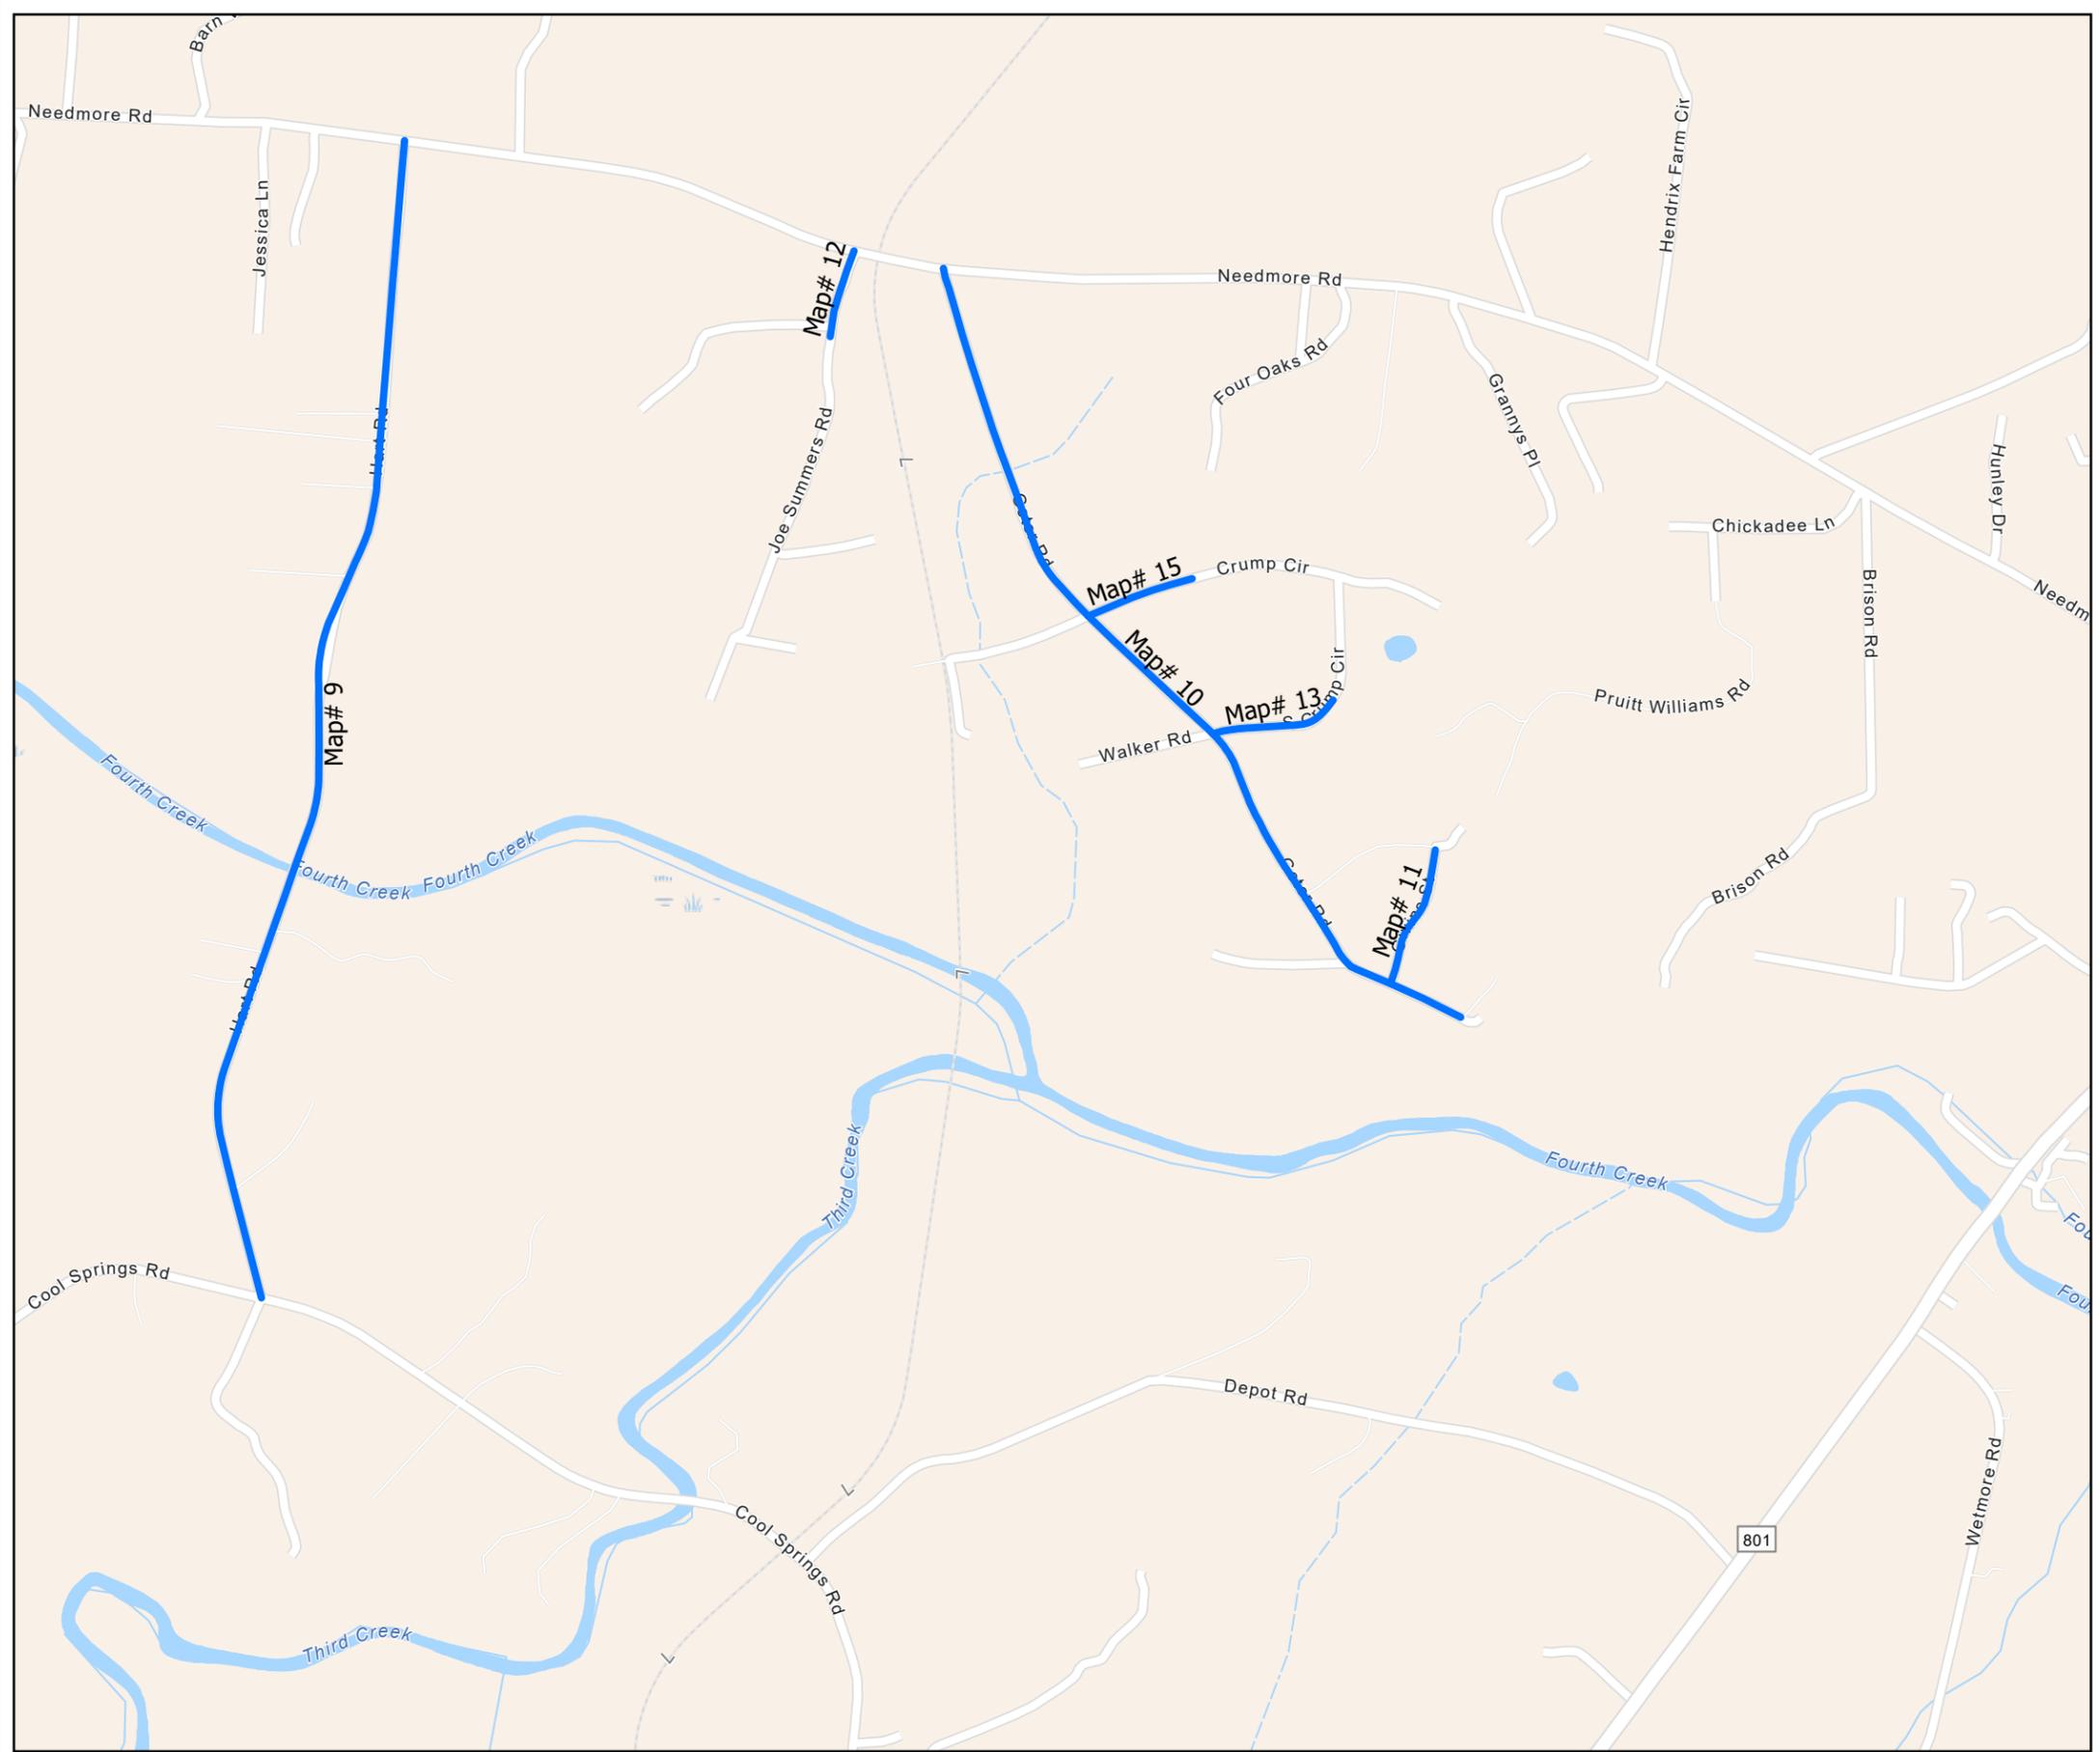

- Legend
- Treatment
- Double and Fog (#14 Top Stone)
 - Double and Fog(#78 Stone Only)
- City of Salisbury
- Treatment
- Double Seal and Fog (#14 Top Stone)

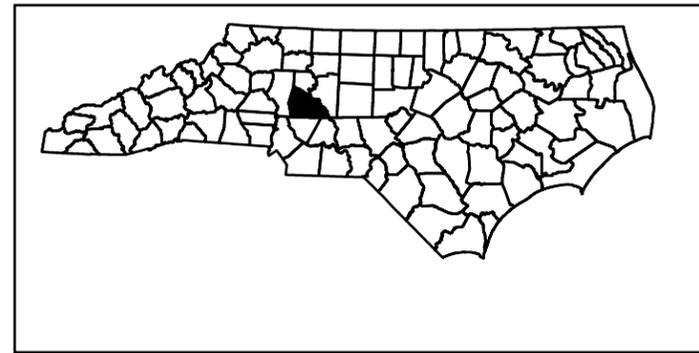


ROWAN COUNTY
NORTH CAROLINA


PROJECT REFERENCE NO.	SHEET NO.
2026CPT.09.14.20802.3	4

AST Contract Map
 Contract DI00377

Map 16 - SR 2818 Silk And Tassel Rd
 Map 17 - SR 2819 Calico Farm Ct
 Map 18 - SR 2820 Hard Scrabble Ct

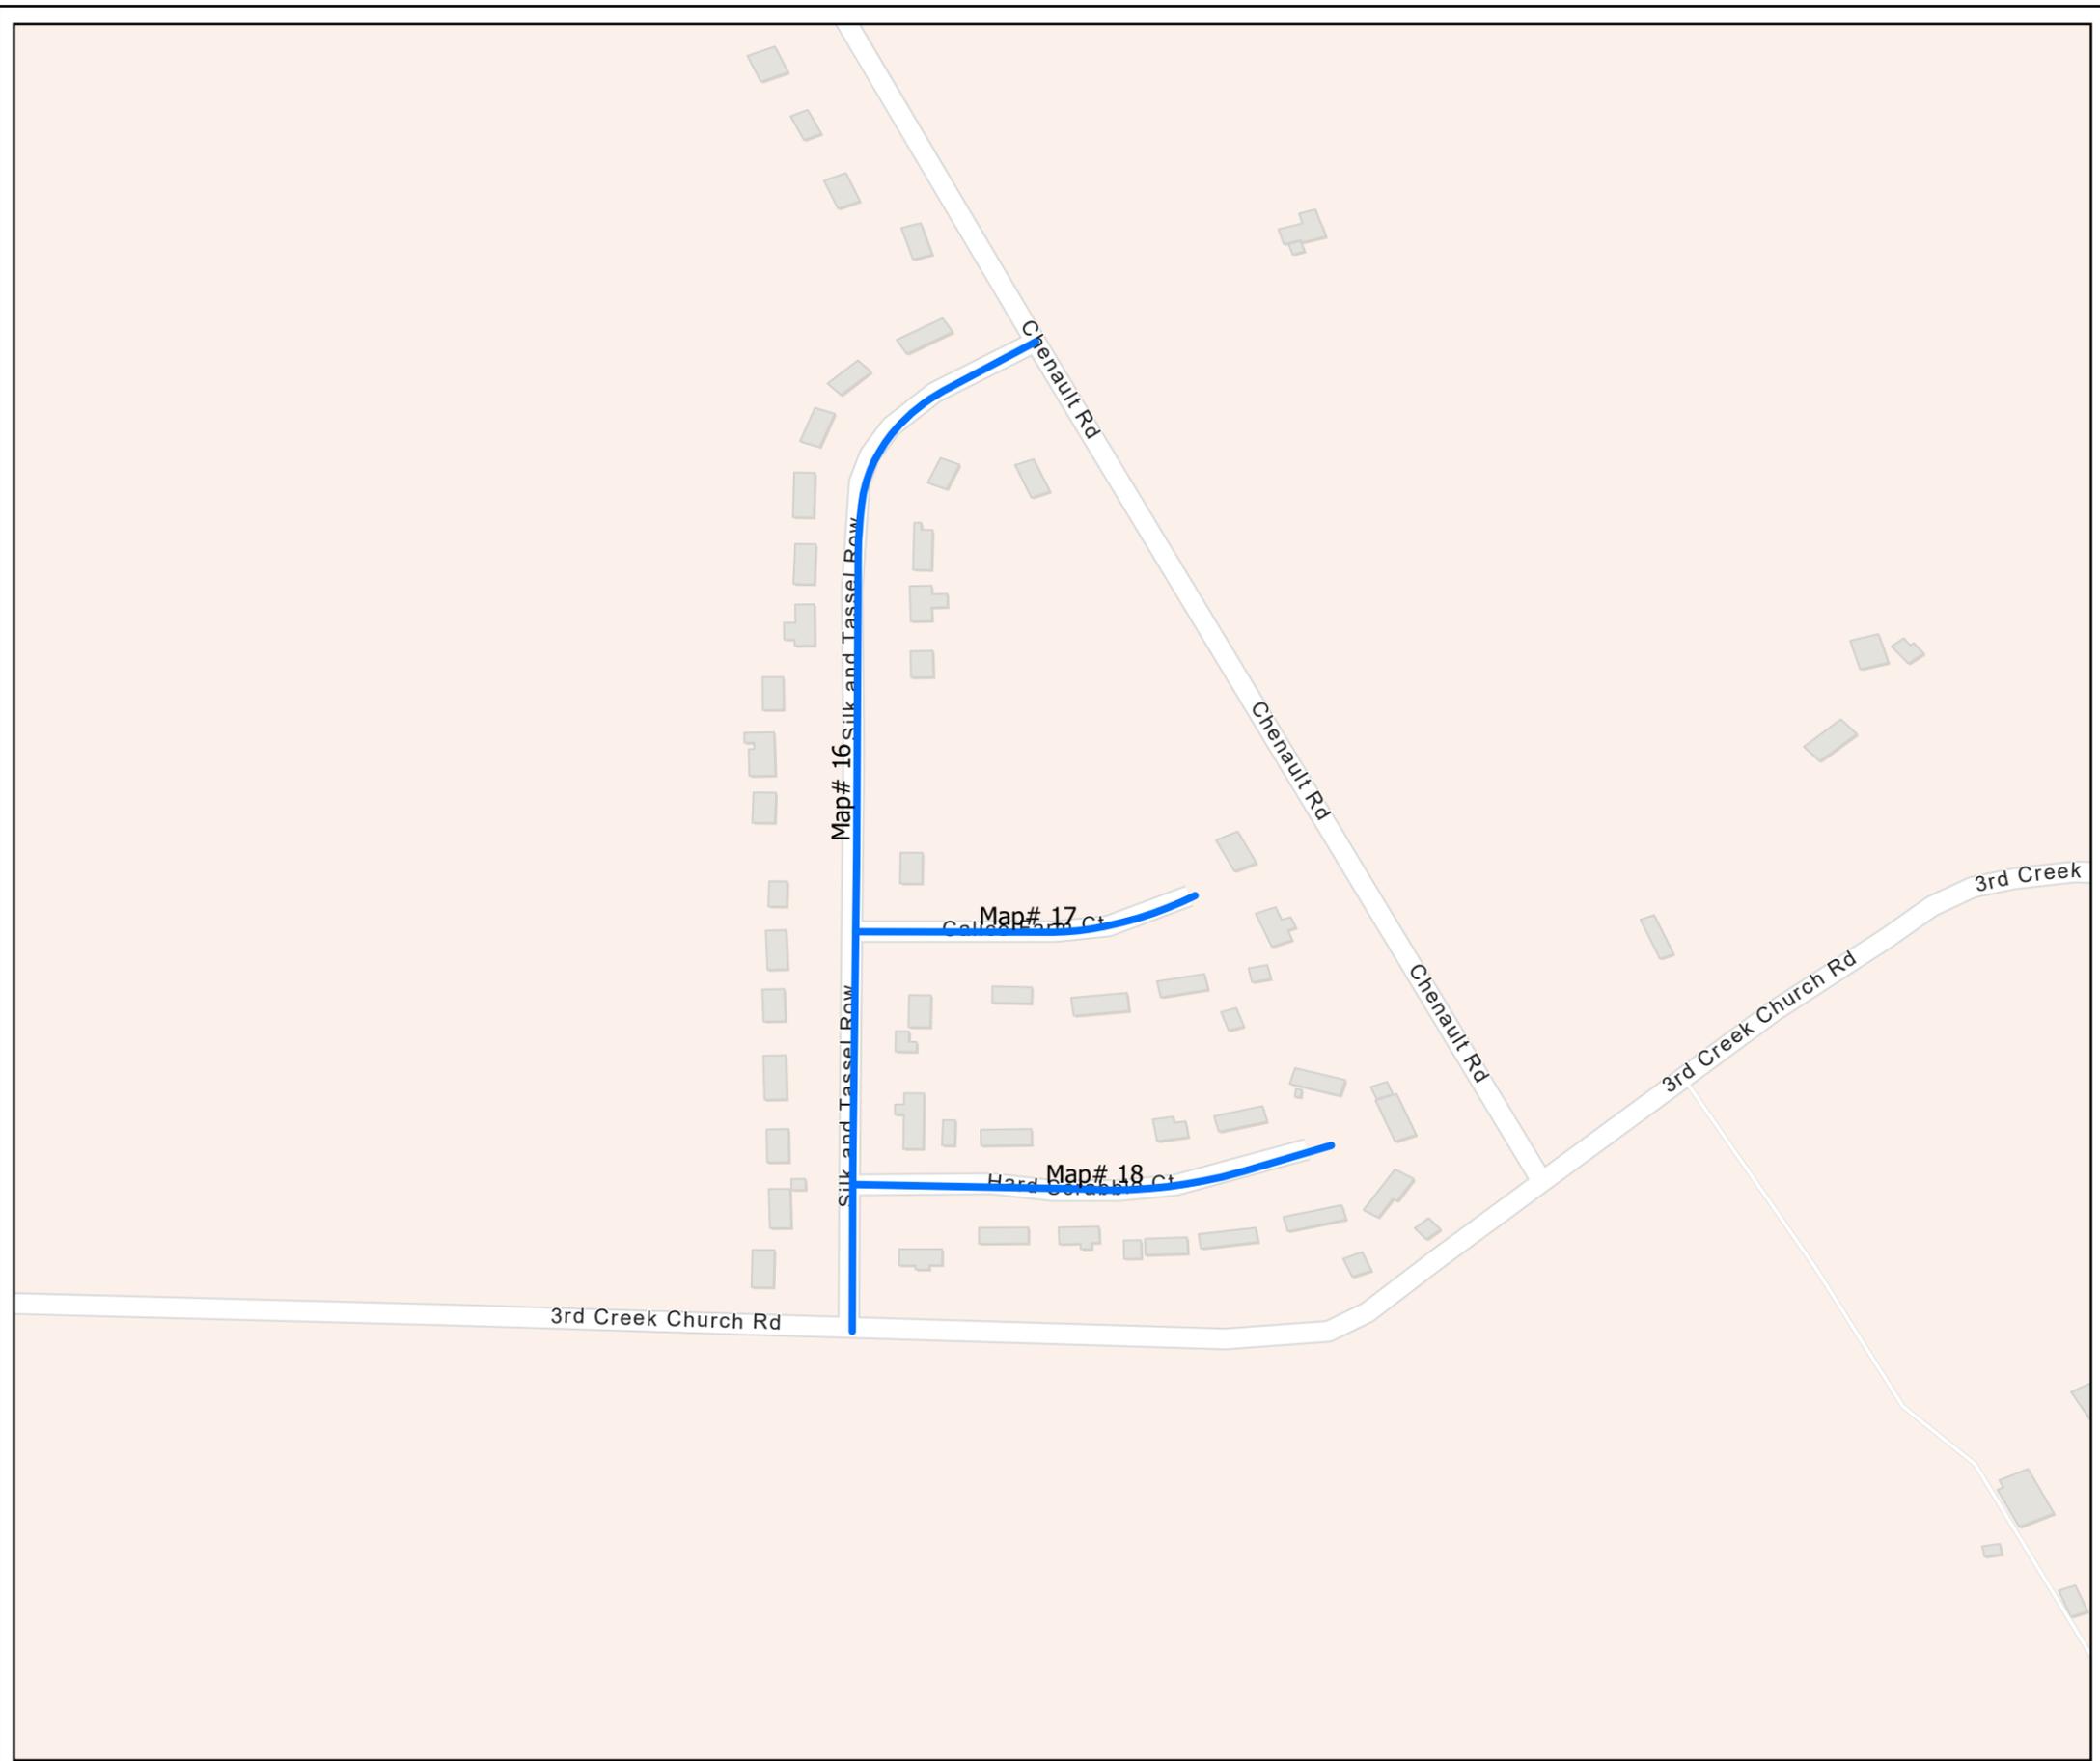

- Legend
- Treatment
- Double and Fog (#14 Top Stone)
 - Double and Fog(#78 Stone Only)
- City of Salisbury
- Treatment
- Double Seal and Fog (#14 Top Stone)

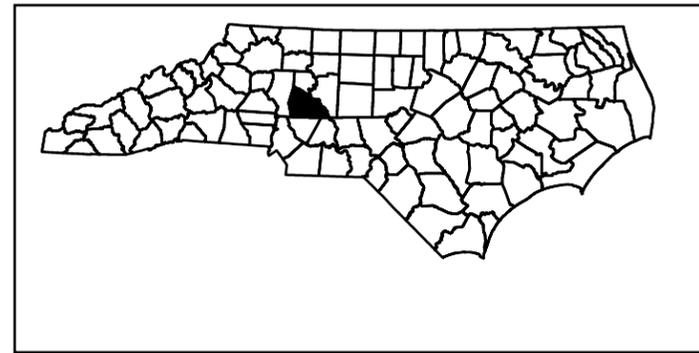


ROWAN COUNTY
 NORTH CAROLINA

PROJECT REFERENCE NO.	SHEET NO.
2026CPT.09.14.20802.3	5


AST Contract Map
Contract DI00377

- Map 1 - SR 1740 Redmon Rd
- Map 2 - SR 1741 Redmon Rd
- Map 3 - SR 1741 Mountain Rd
- Map 4 - SR 1741 Mountain Rd
- Map 5 - SR 1741 Mountain Rd
- Map 6 - SR 1741 Kessler Rd
- Map 7 - SR 1742 Gatton Rd

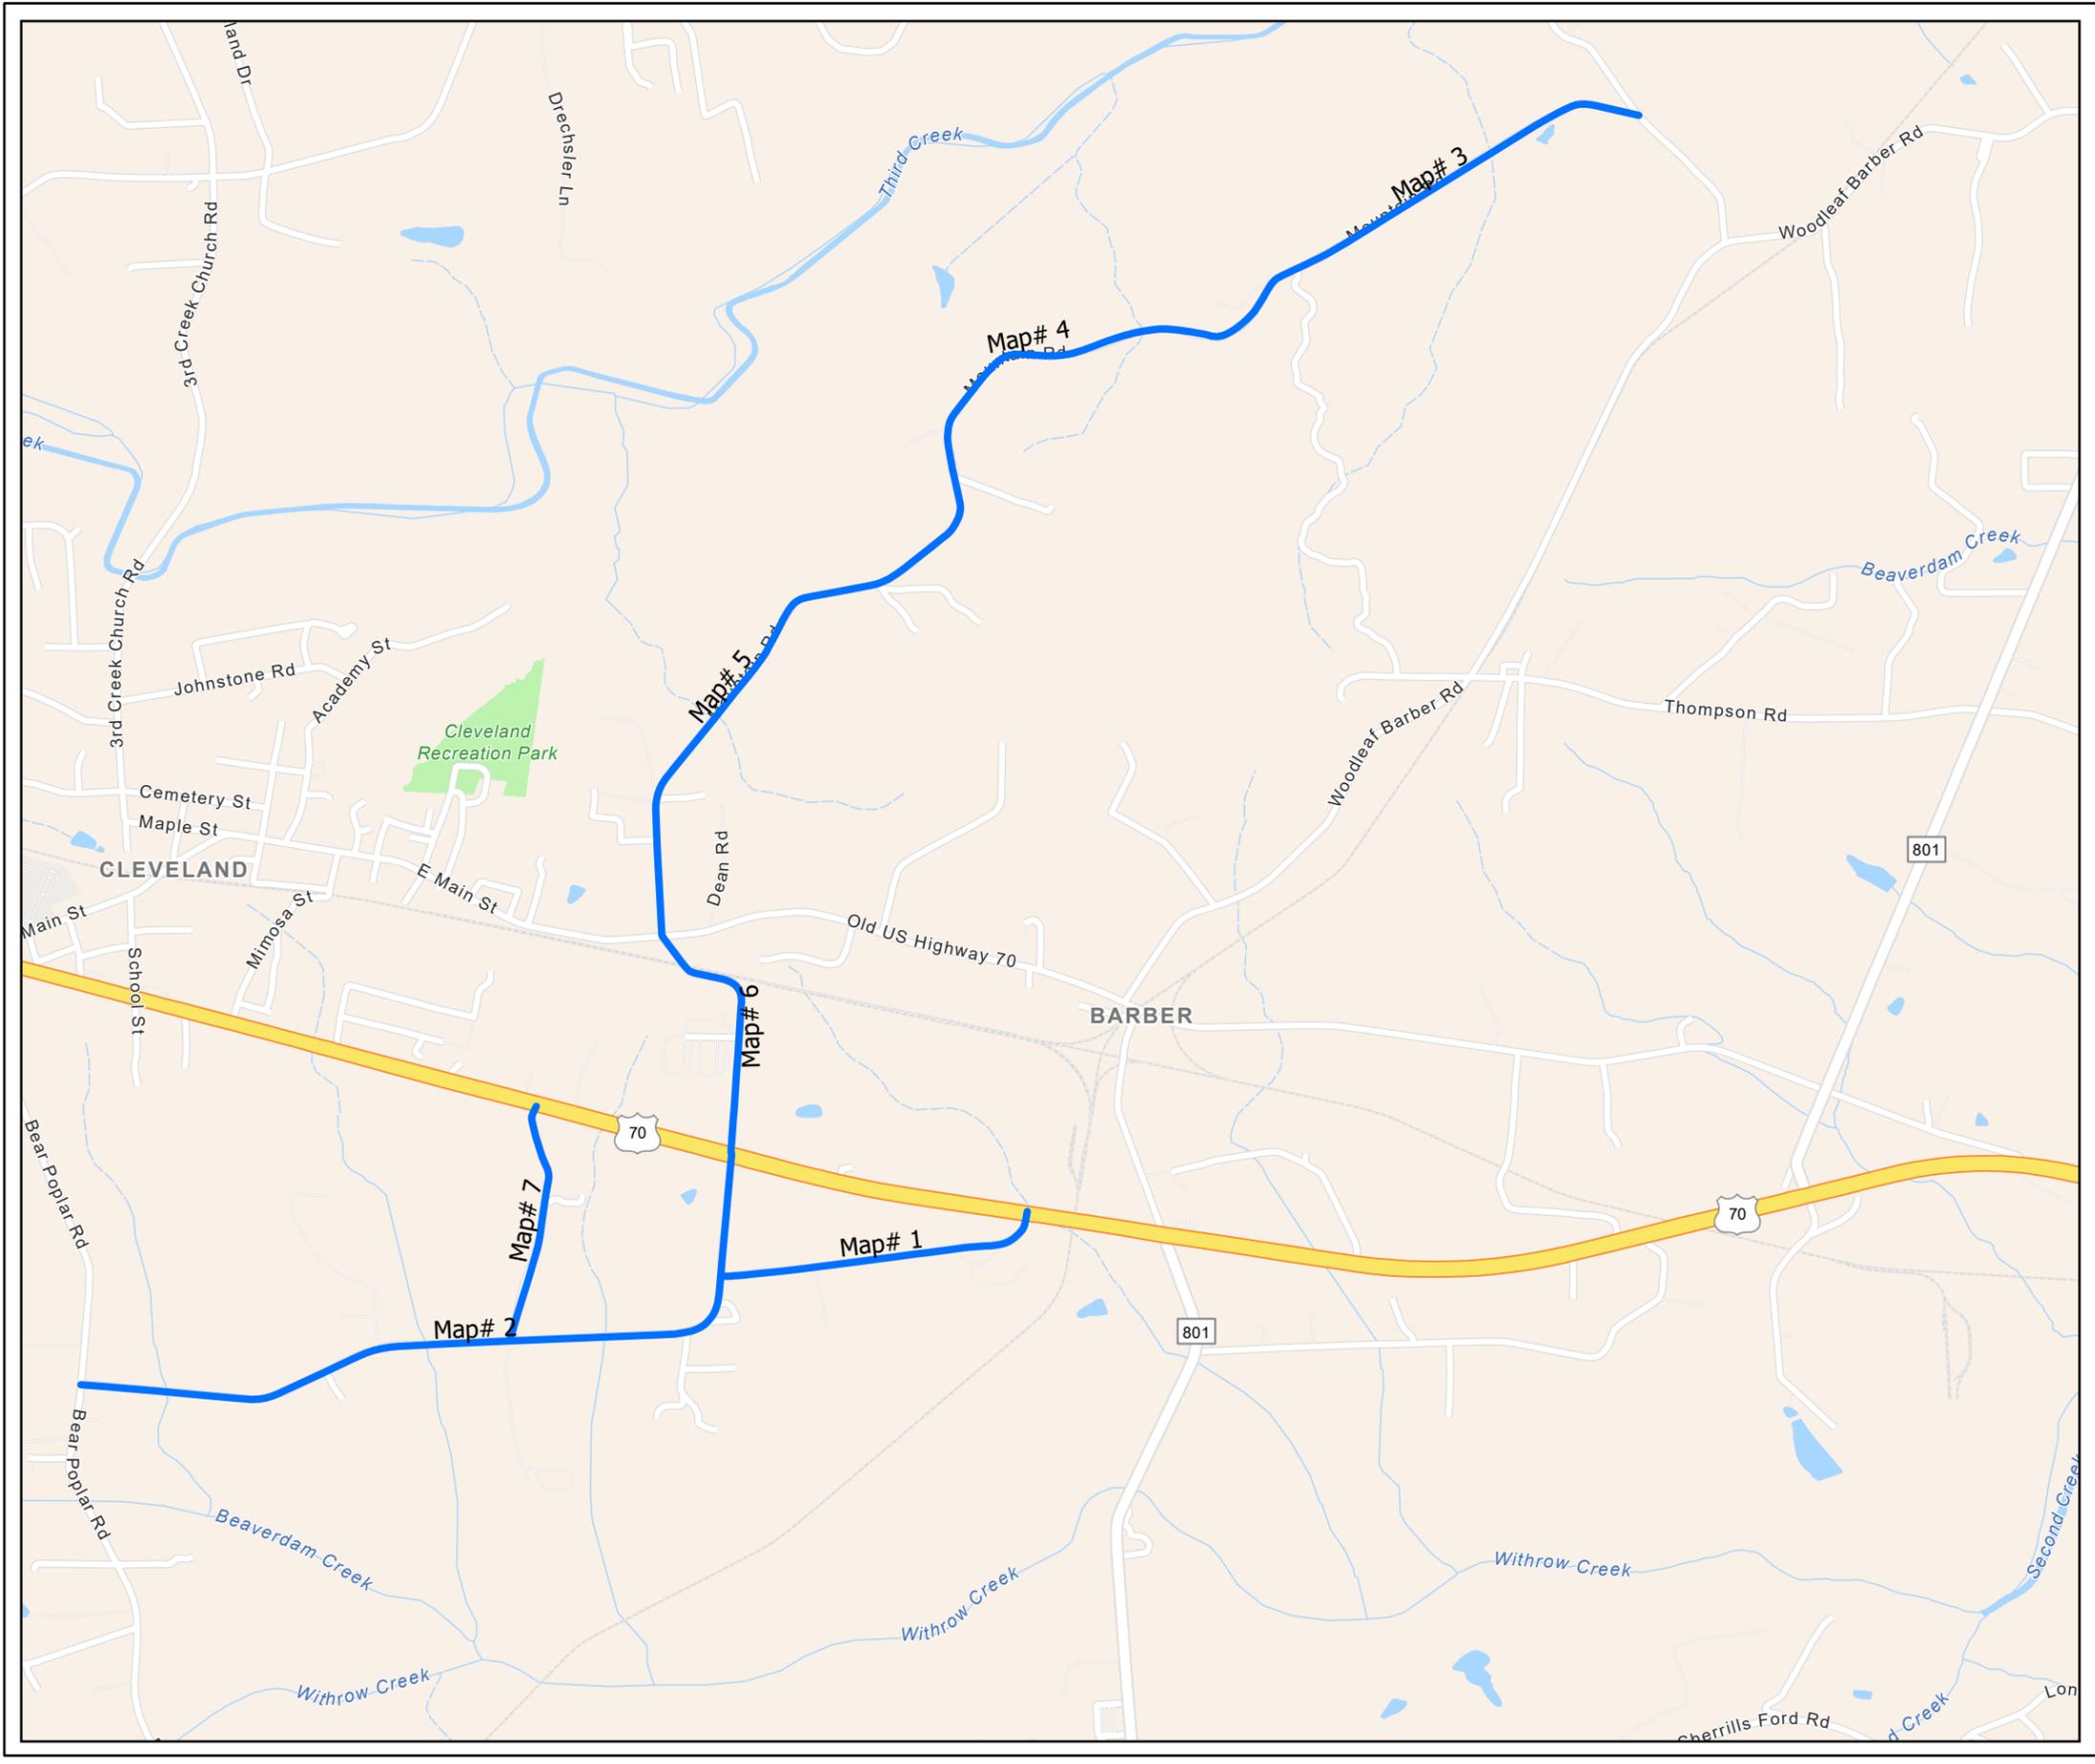

Legend

- Treatment
- Double and Fog (#14 Top Stone)
- Double and Fog (#78 Stone Only)
- City of Salisbury
- Treatment
- Double Seal and Fog (#14 Top Stone)

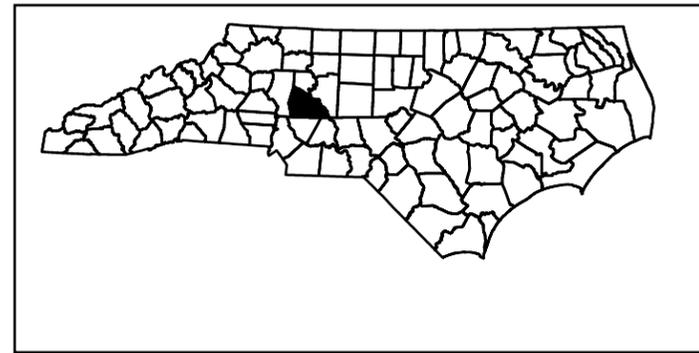


ROWAN COUNTY
NORTH CAROLINA

PROJECT REFERENCE NO.	SHEET NO.
2026CPT.09.14.20802.3	6

AST Contract Map
 Contract DI00377

Map 14 - SR 2707 Plyler Rd

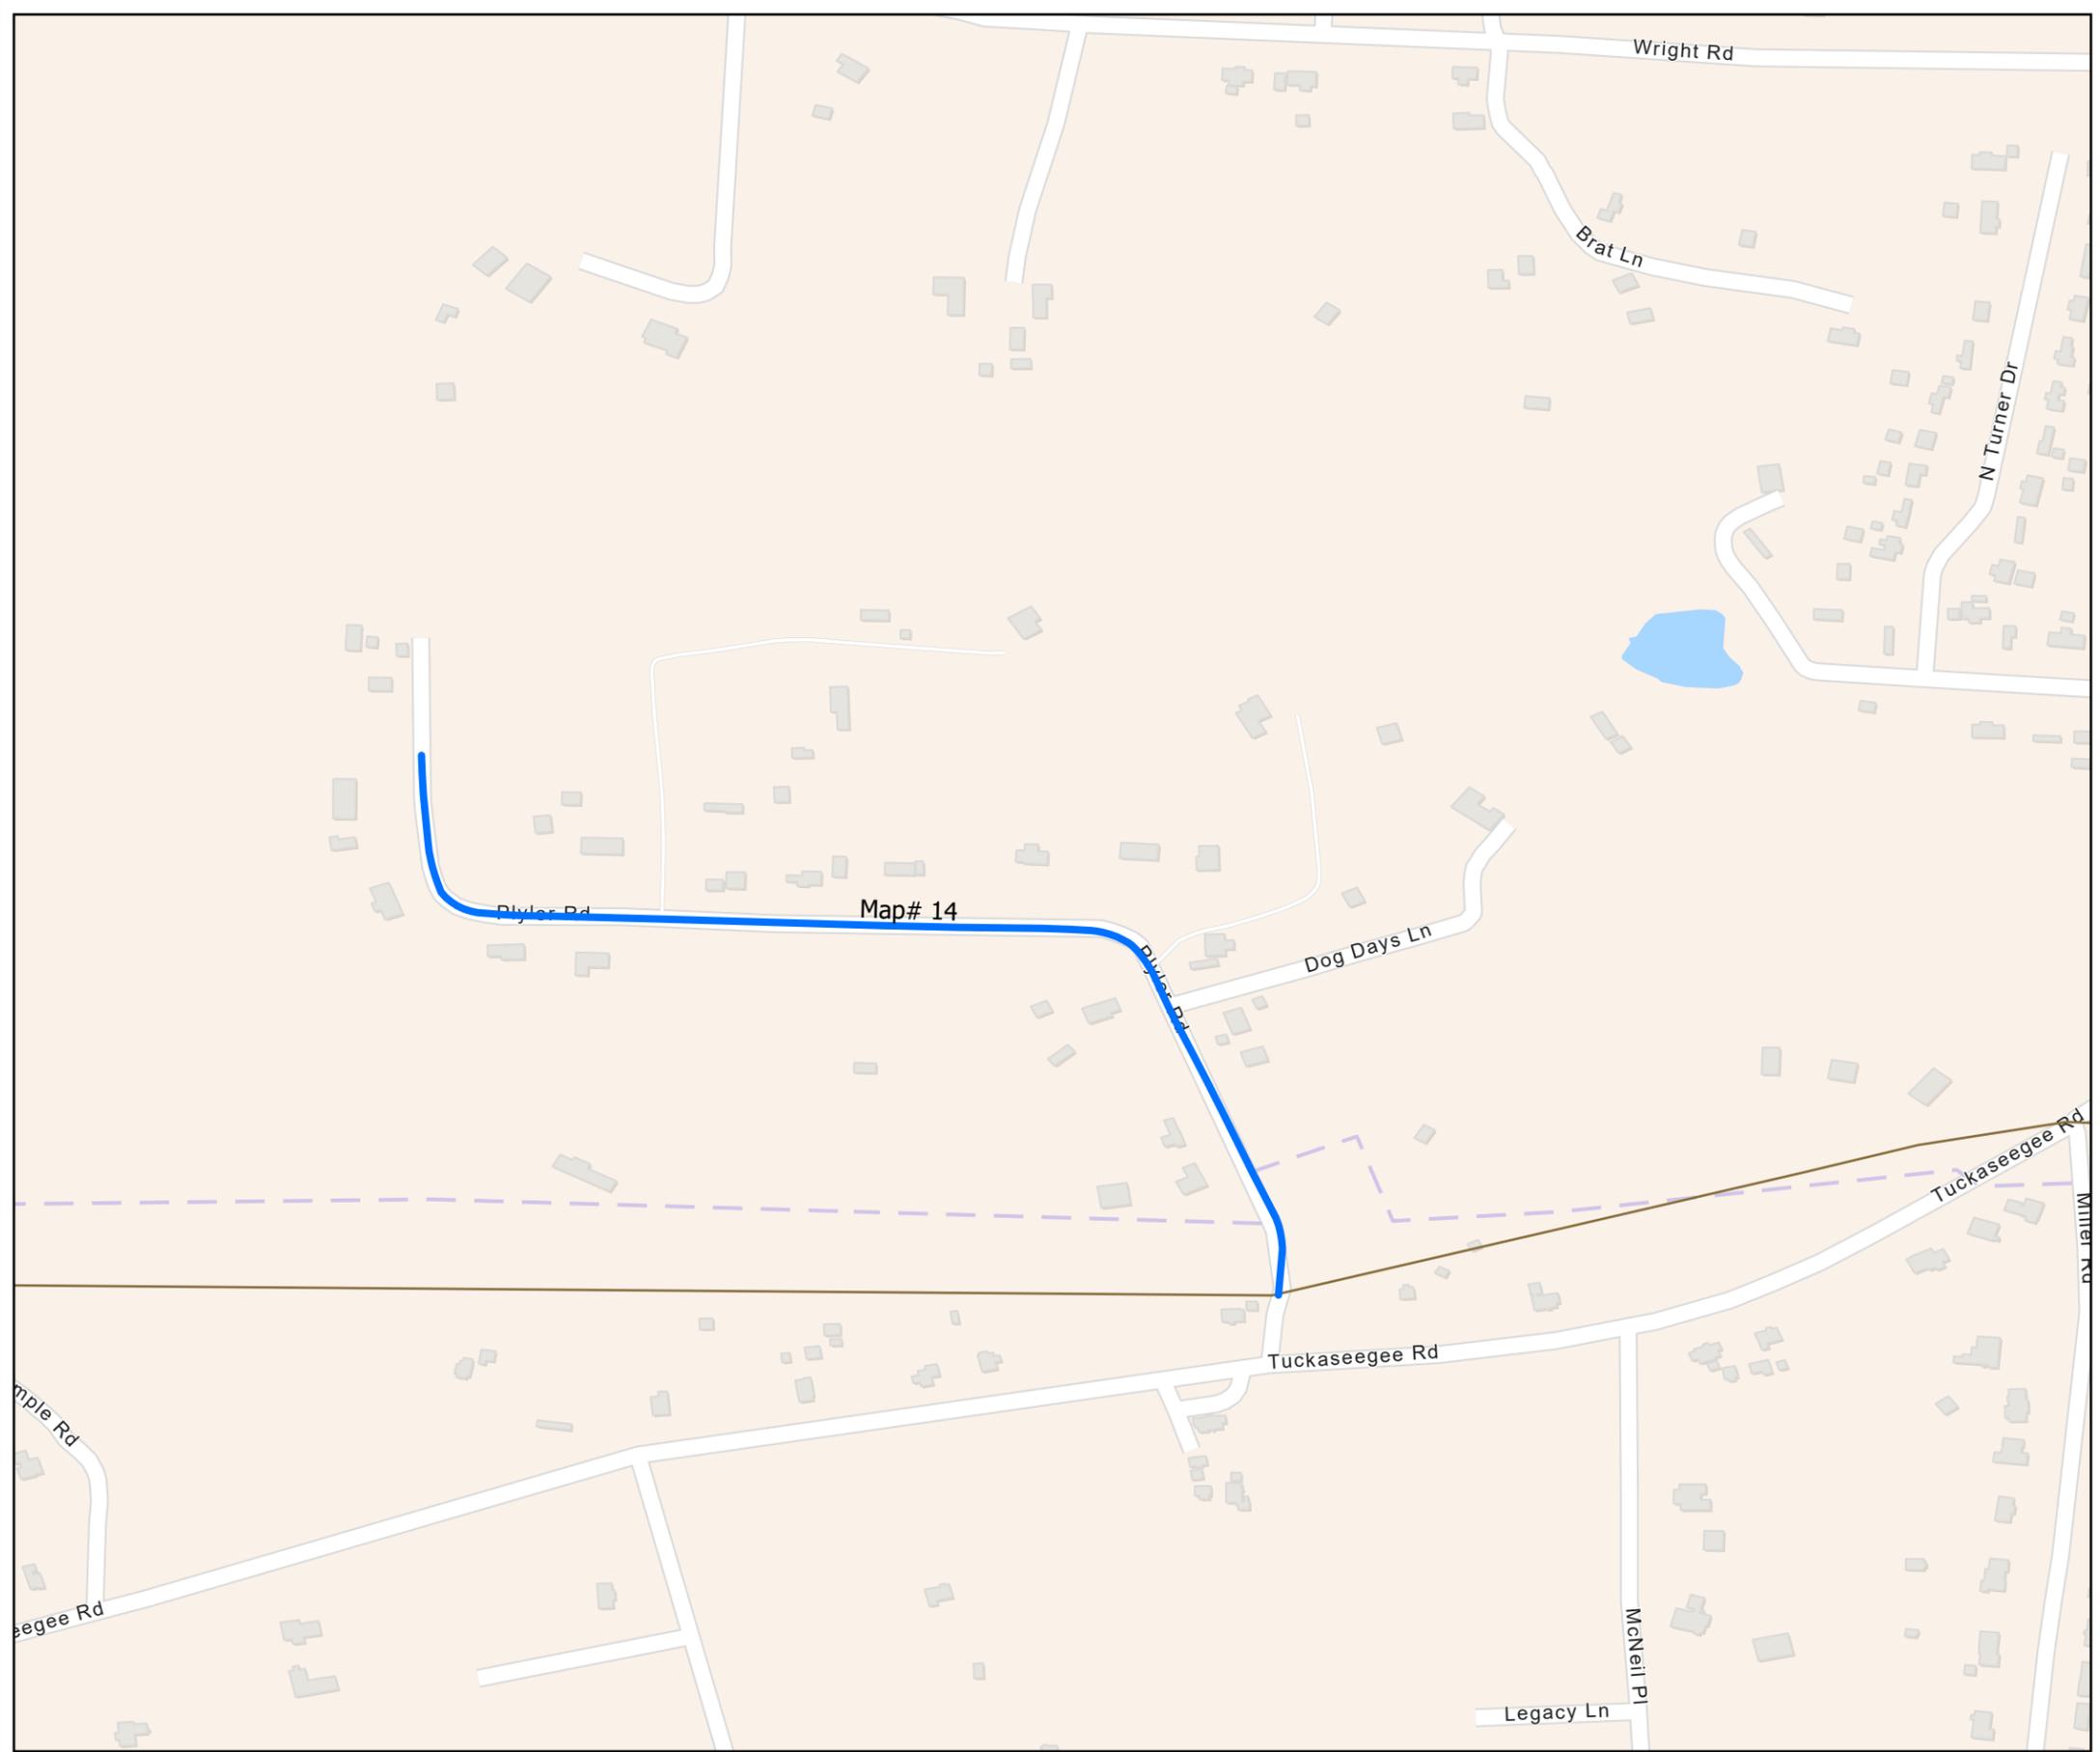

Legend

Treatment


Double and Fog (#14 Top Stone)

Double and Fog(#78 Stone Only)

City of Salisbury

Treatment

Double Seal and Fog (#14 Top Stone)

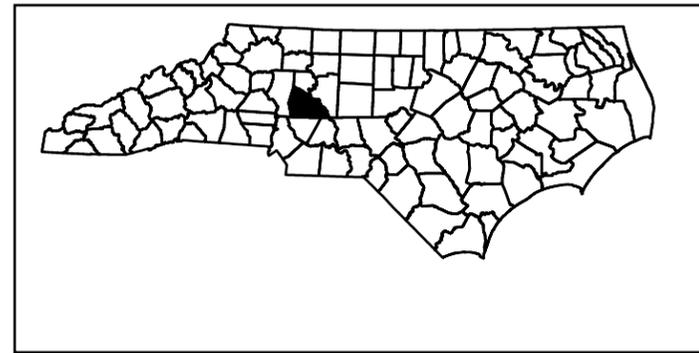


ROWAN COUNTY
 NORTH CAROLINA


PROJECT REFERENCE NO.	SHEET NO.
2026CPT.09.14.20802.3	7

AST Contract Map
Contract DI00377

- Map 201 - BAYBERRY DR
- Map 202 - CAMELOT RD
- Map 203 - DANA DR
- Map 204 - LANCELOT CIR
- Map 205 - LANCELOT RD
- Map 206 - STONEY COVE PL
- Map 207 - STONEYBROOK RD
- Map 208 - FULLER CIR

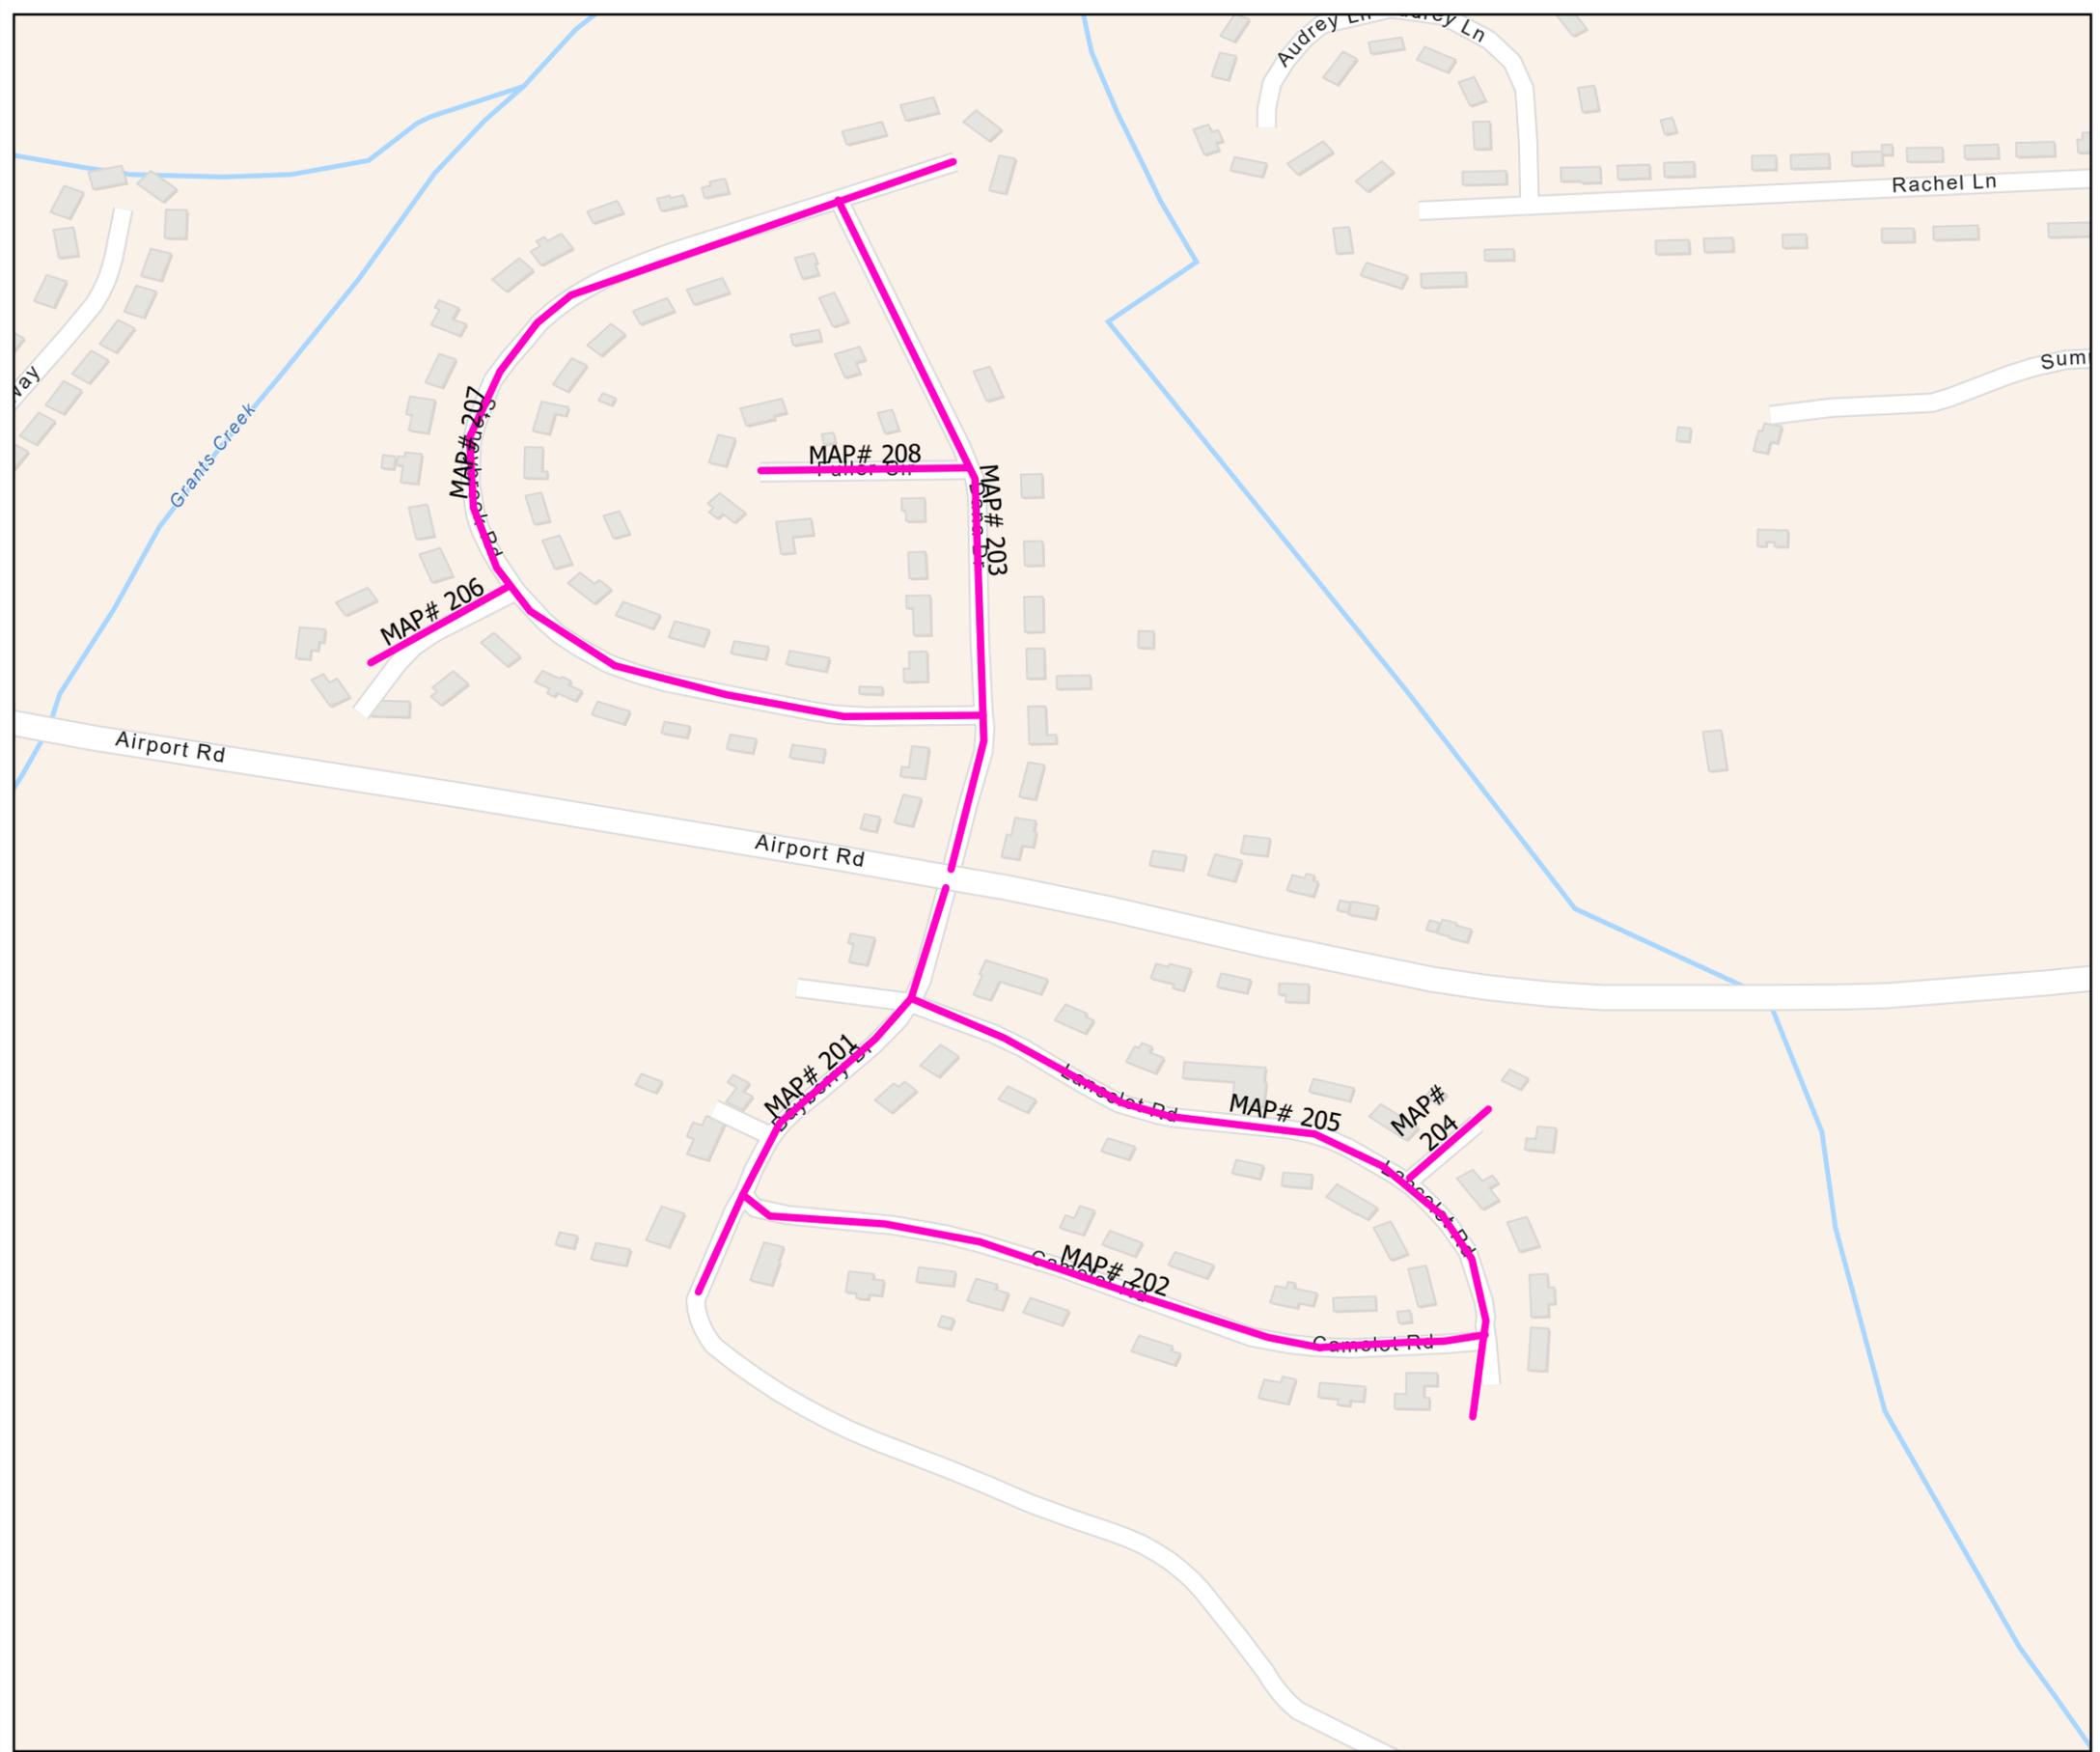

- Legend
- Treatment
- Double and Fog (#14 Top Stone)
 - Double and Fog(#78 Stone Only)
- City of Salisbury
- Treatment
- Double Seal and Fog (#14 Top Stone)

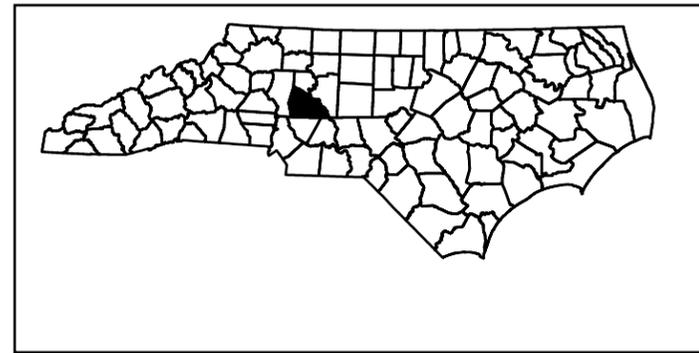


ROWAN COUNTY
NORTH CAROLINA


PROJECT REFERENCE NO.	SHEET NO.
2026CPT.09.14.20802.3	8

AST Contract Map
Contract DI00377

- Map 221 - DAN ST
- Map 222 - LOOP ST
- Map 223 - CALVIN AVE
- Map 227 - CLANCY ST
- Map 228 - GANELL AVE
- Map 229 - JULIA DR
- Map 230 - SHIRLEY AVE

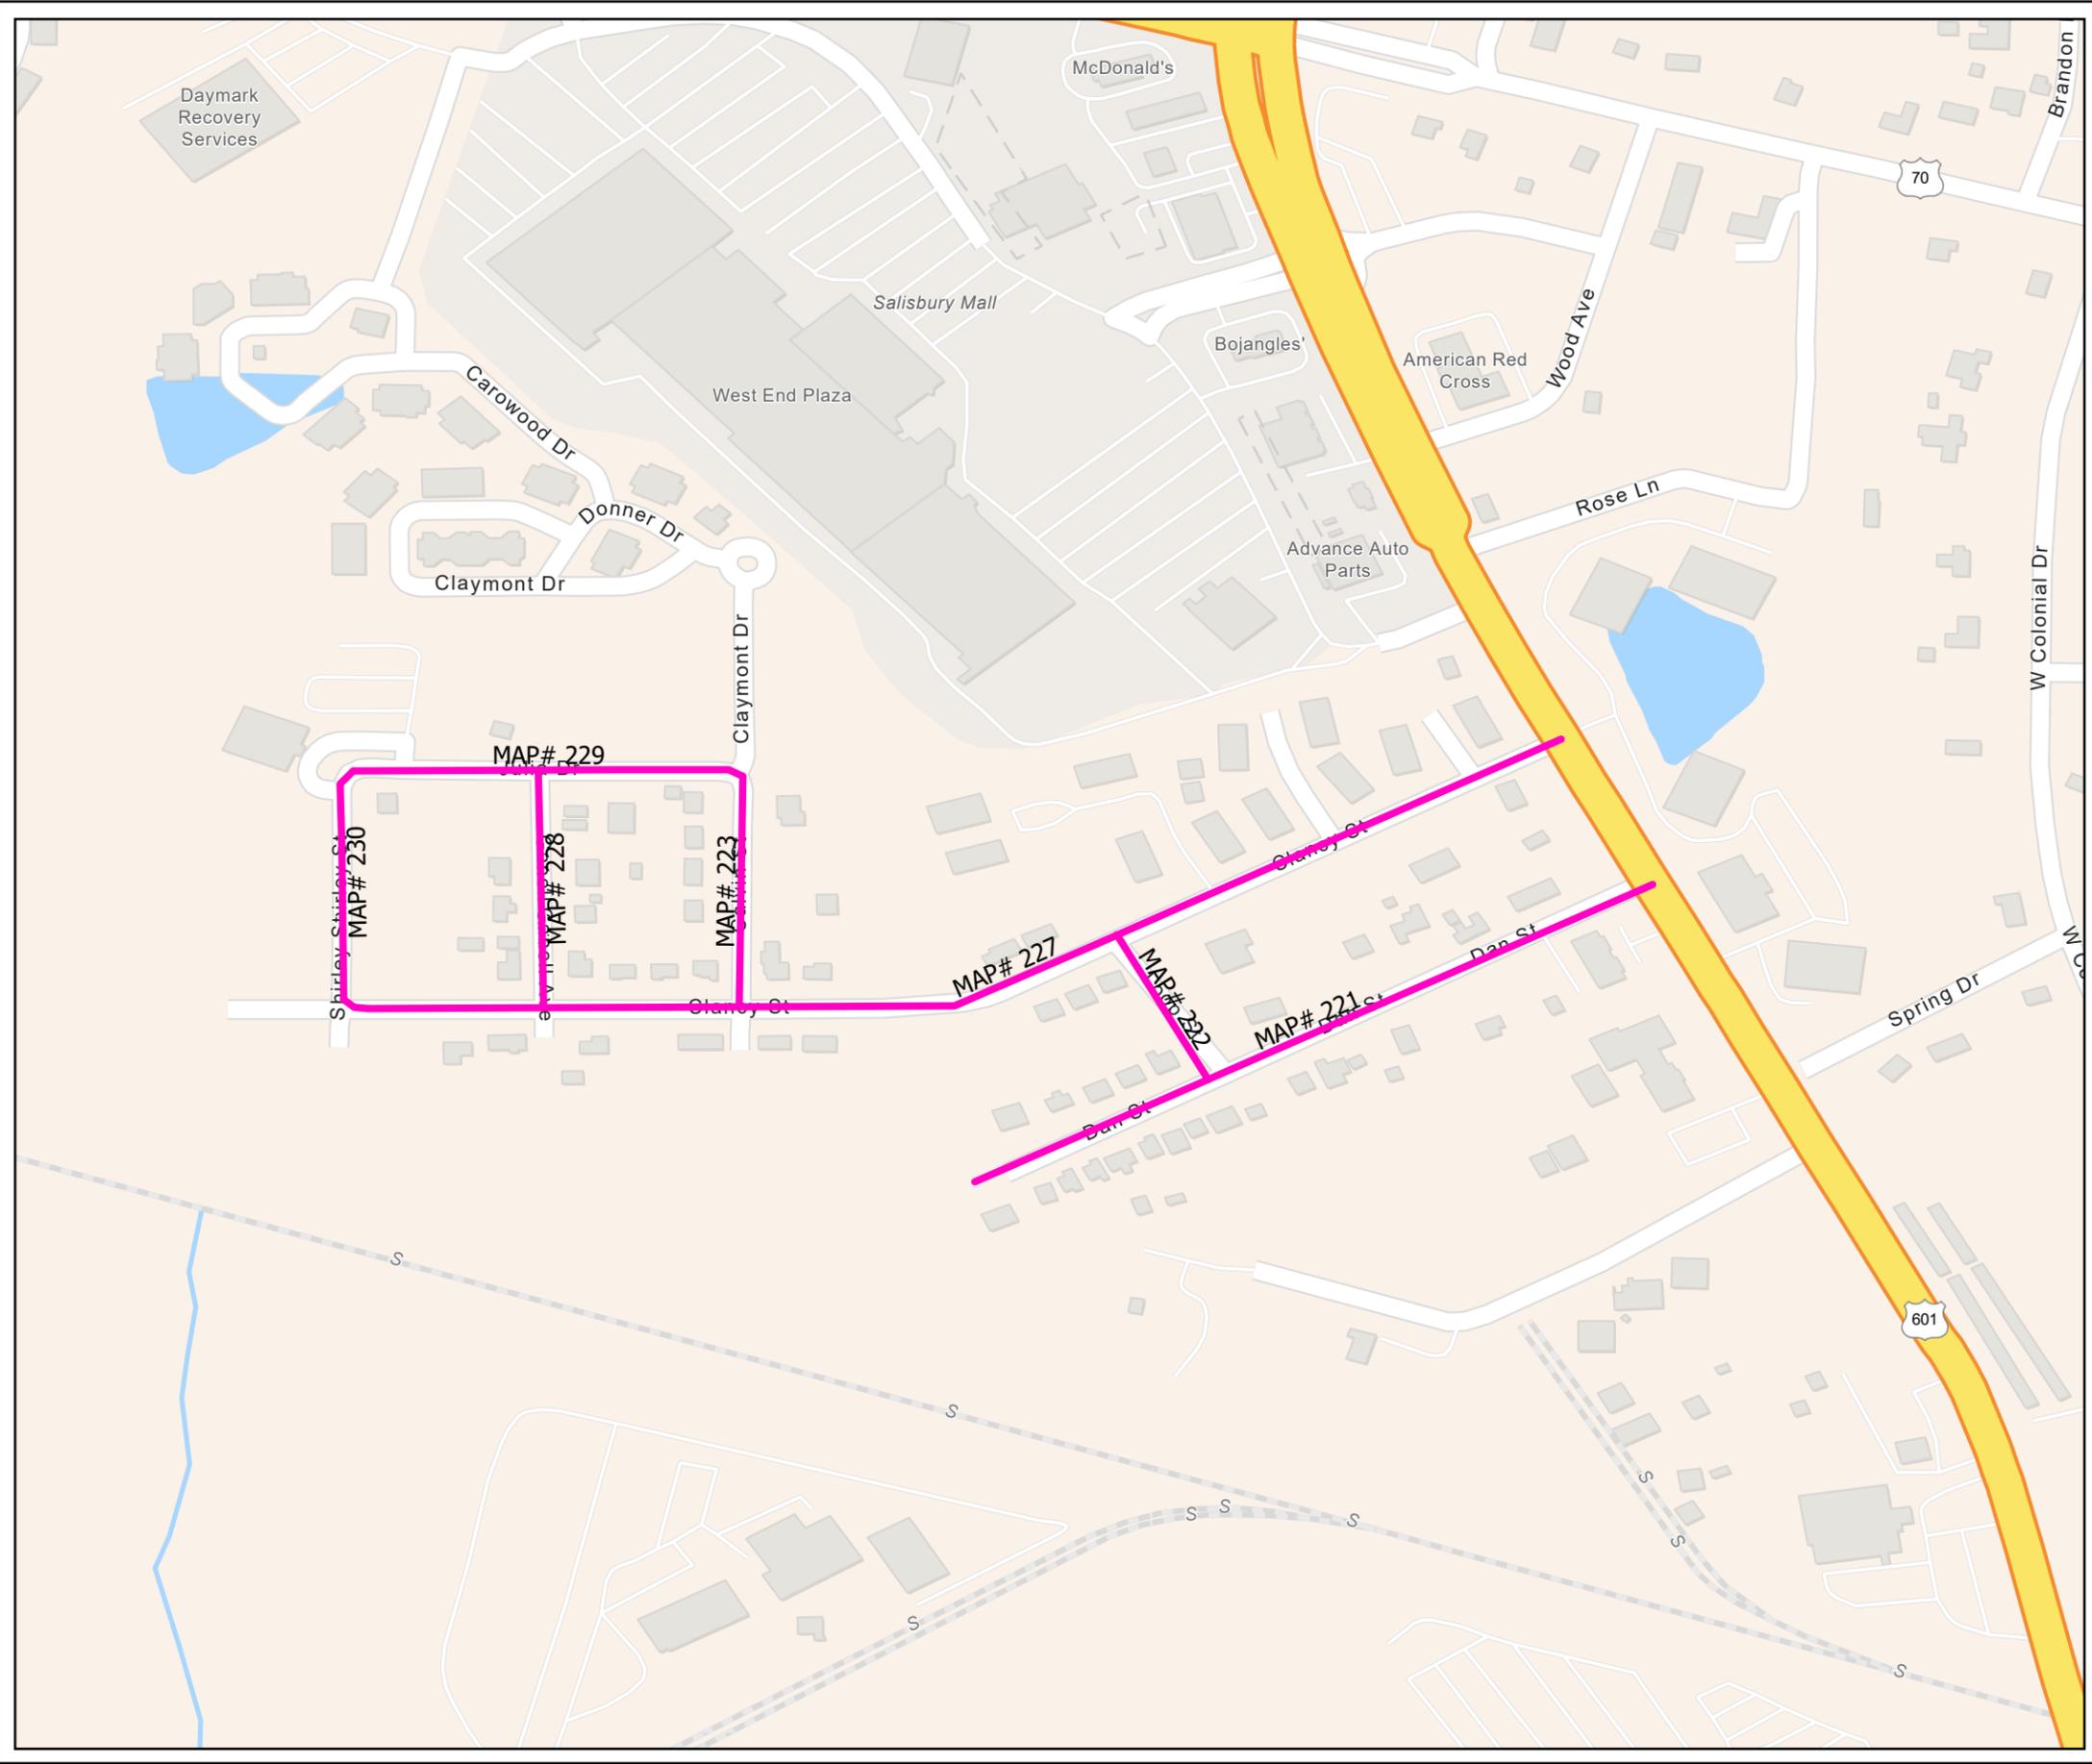

- Legend
- Treatment
- Double and Fog (#14 Top Stone)
 - Double and Fog(#78 Stone Only)
- City of Salisbury
- Treatment
- Double Seal and Fog (#14 Top Stone)

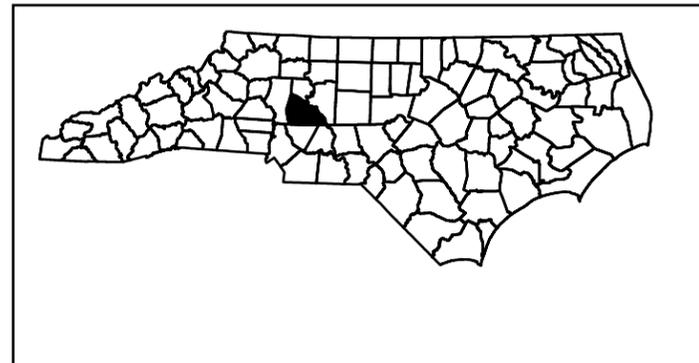


ROWAN COUNTY
NORTH CAROLINA


PROJECT REFERENCE NO.	SHEET NO.
2026CPT.09.14.20802.3	9

AST Contract Map
Contract DI00377

- Map 213 - LOOP ST
- Map 224 - ANN ST
- Map 225 - MORRISON AVE
- Map 231 - CRAVER AVE
- Map 232 - FAIRVIEW ST

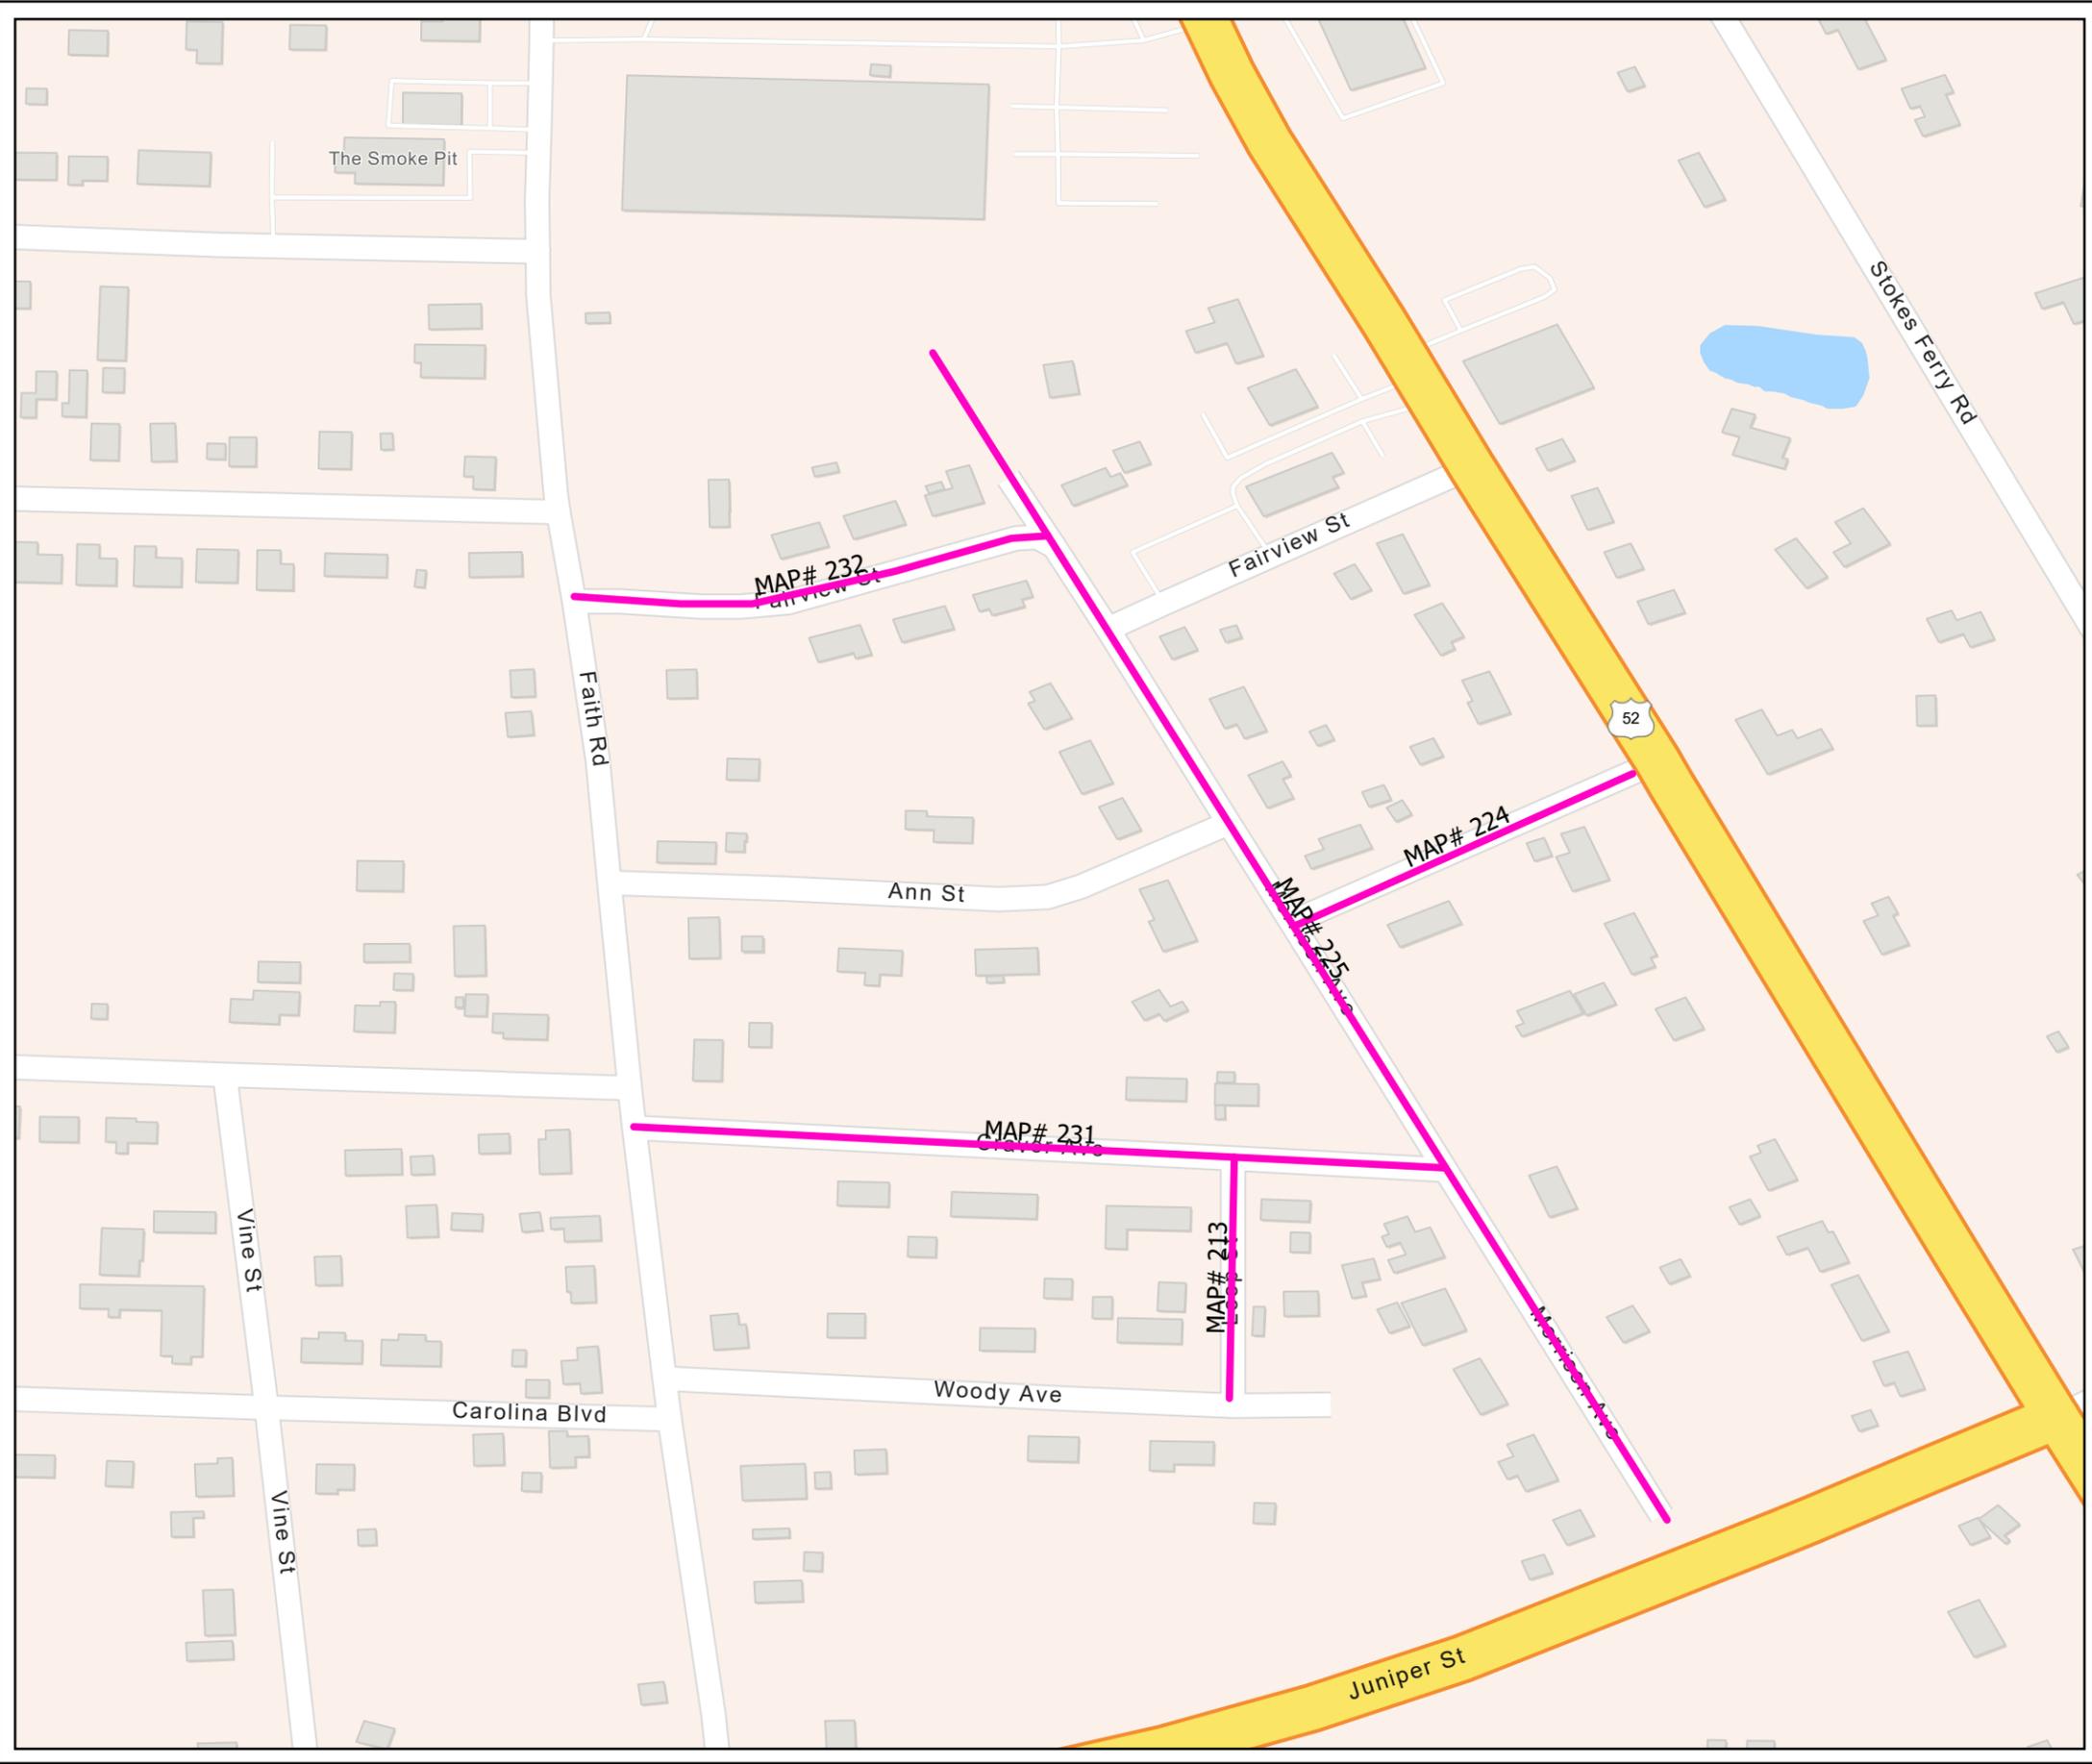

- Legend
- Treatment
- Double and Fog (#14 Top Stone)
 - Double and Fog(#78 Stone Only)
- City of Salisbury
- Treatment
- Double Seal and Fog (#14 Top Stone)

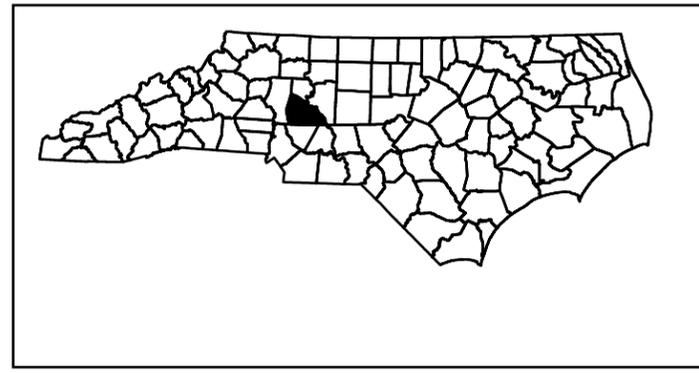


ROWAN COUNTY
NORTH CAROLINA

PROJECT REFERENCE NO.	SHEET NO.
2026CPT.09.14.20802.3	10

AST Contract Map
 Contract DI00377

- Map 209 - ALAN CIR
- Map 210 - MIKE DR
- Map 211 - ELYSE AVE
- Map 212 - SIDNEY DR
- Map 214 - SIMMONS CIR
- Map 215 - KEYSTONE DR
- Map 216 - FALLSWORTH CT
- Map 217 - CORNWALL DR
- Map 218 - APPLDOWN CT
- Map 219 - WHISPERWOOD DR
- Map 220 - STEVEN DR
- Map 226 - TODD CIR

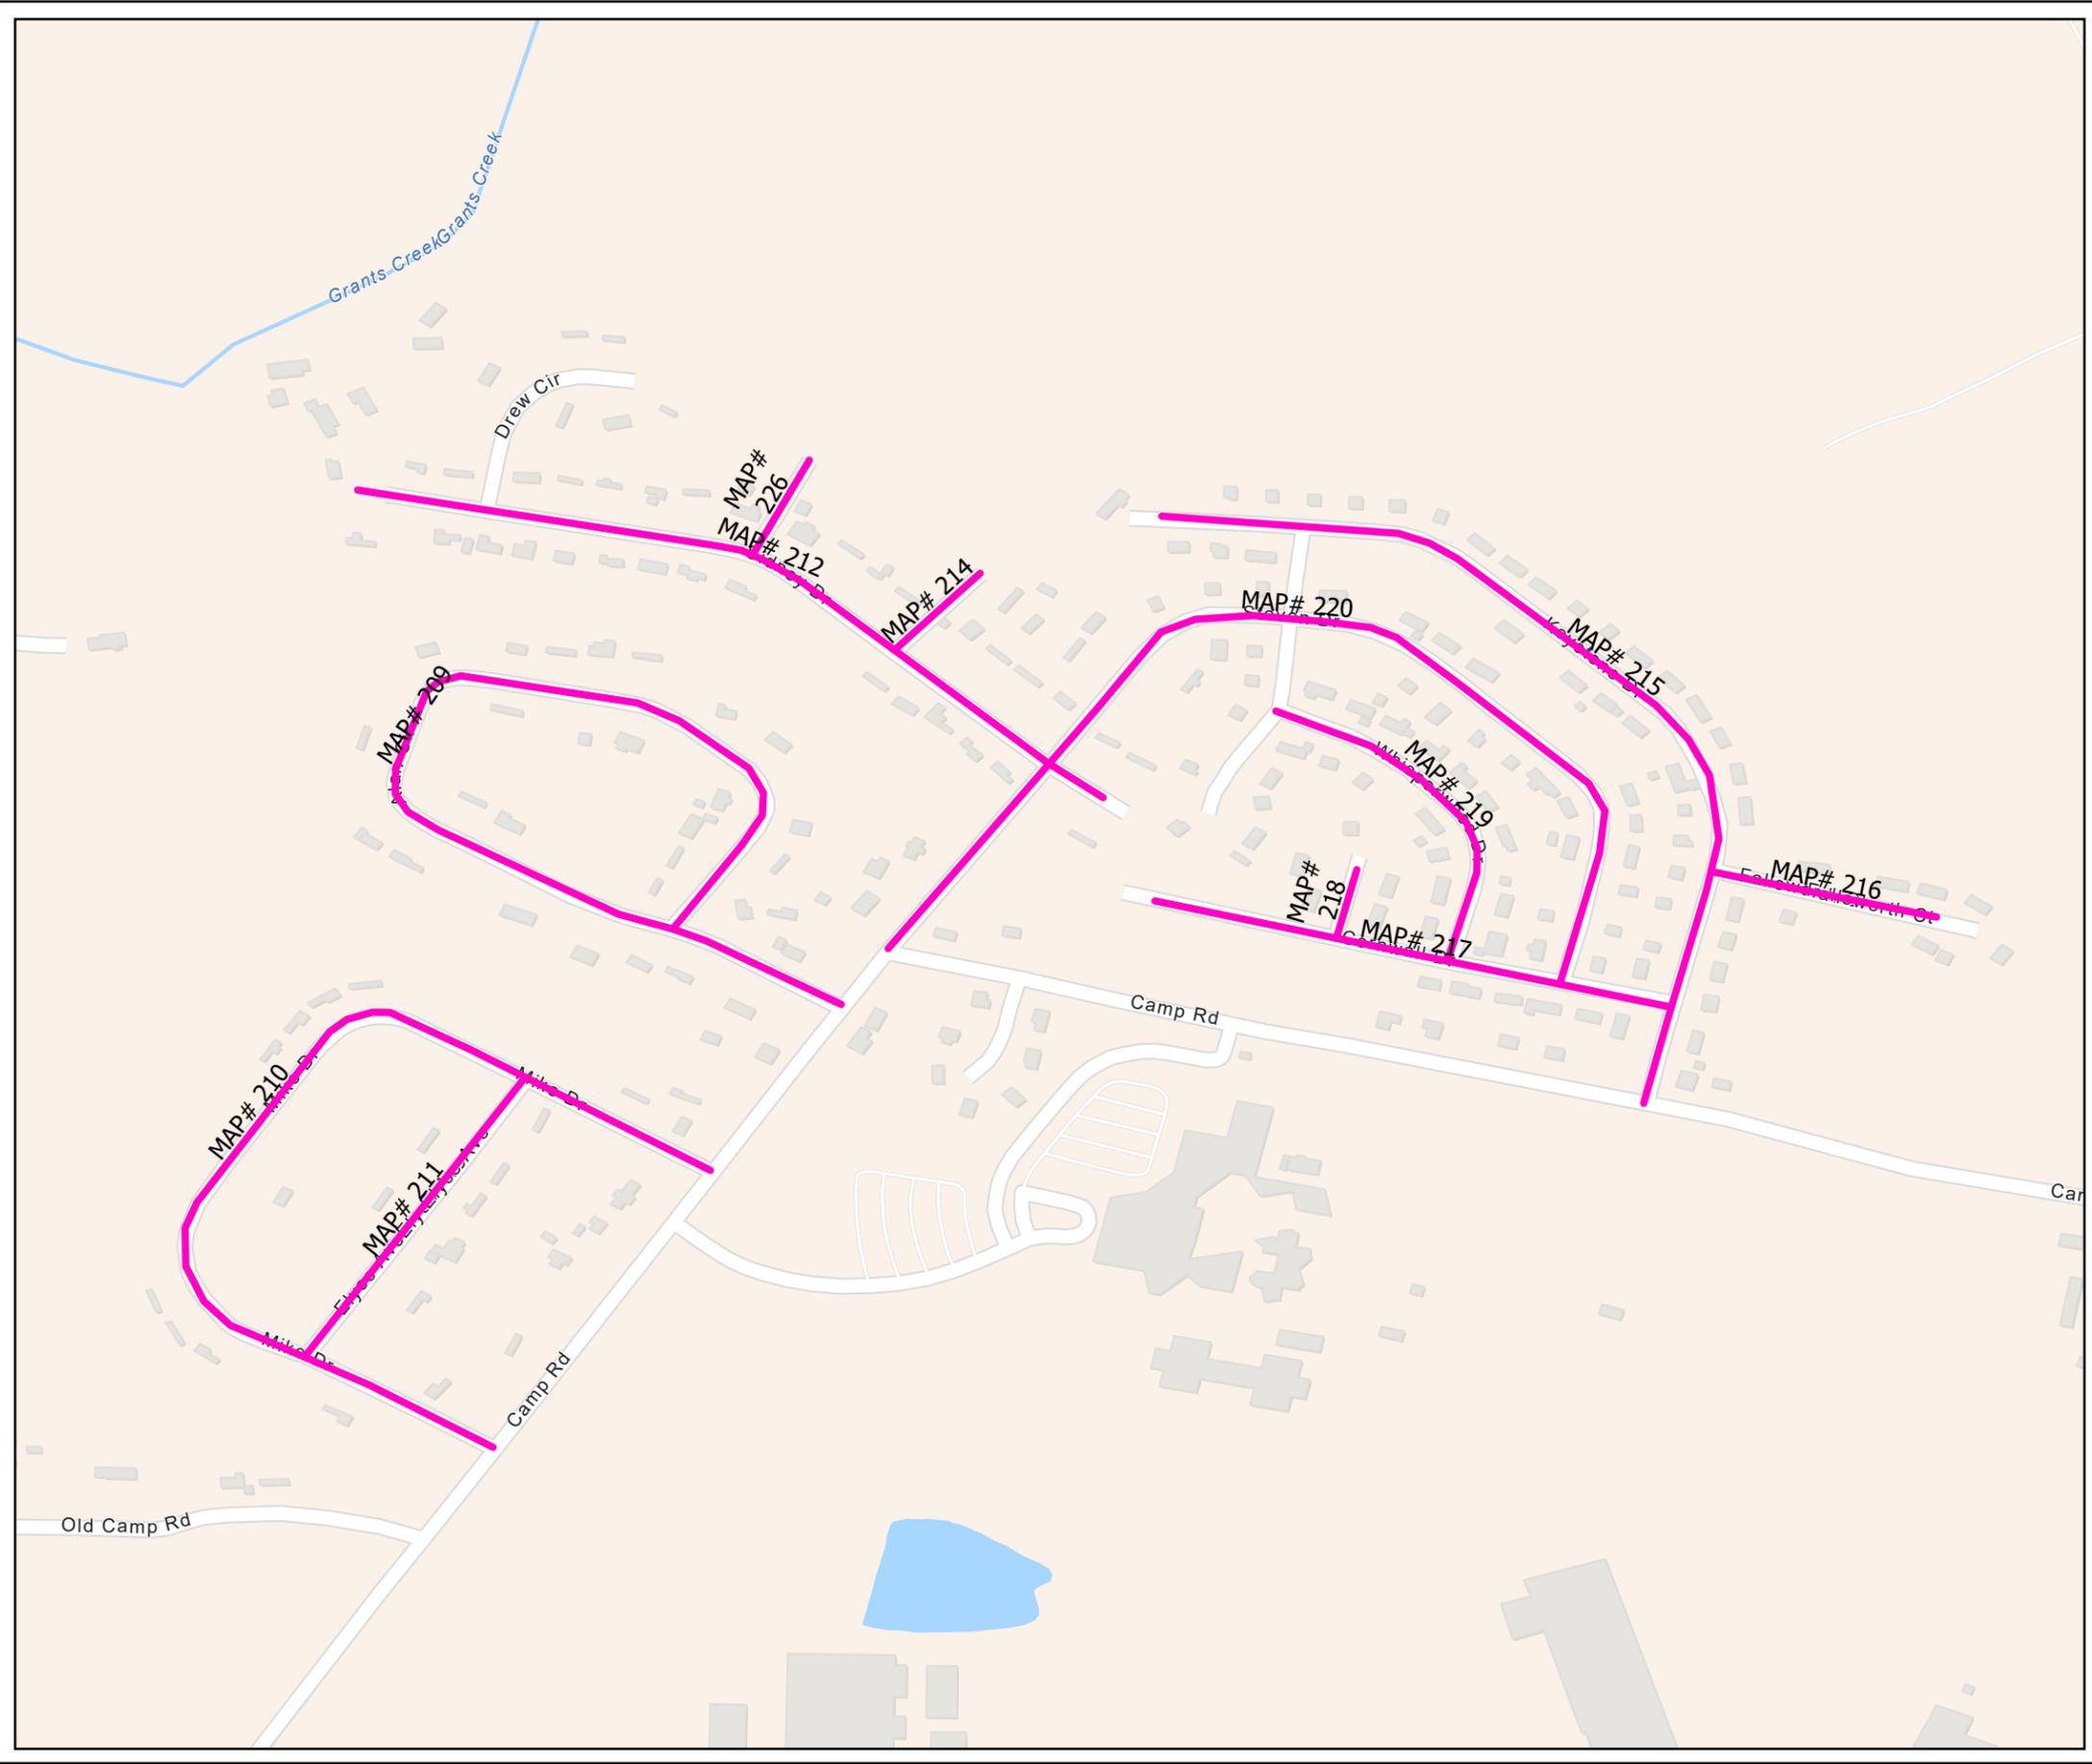

Legend

Treatment


Double and Fog (#14 Top Stone)

Double and Fog(#78 Stone Only)

City of Salisbury

Treatment


Double Seal and Fog (#14 Top Stone)

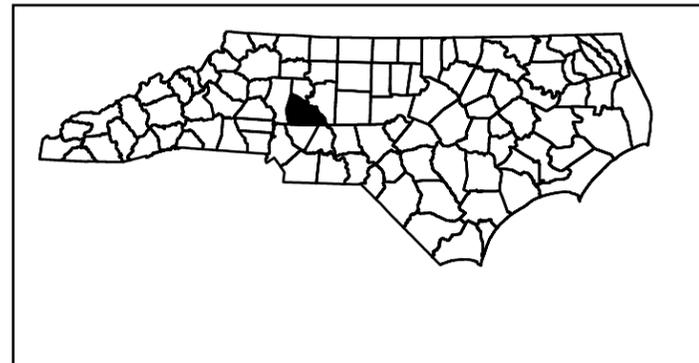

ROWAN COUNTY

NORTH CAROLINA


PROJECT REFERENCE NO.	SHEET NO.

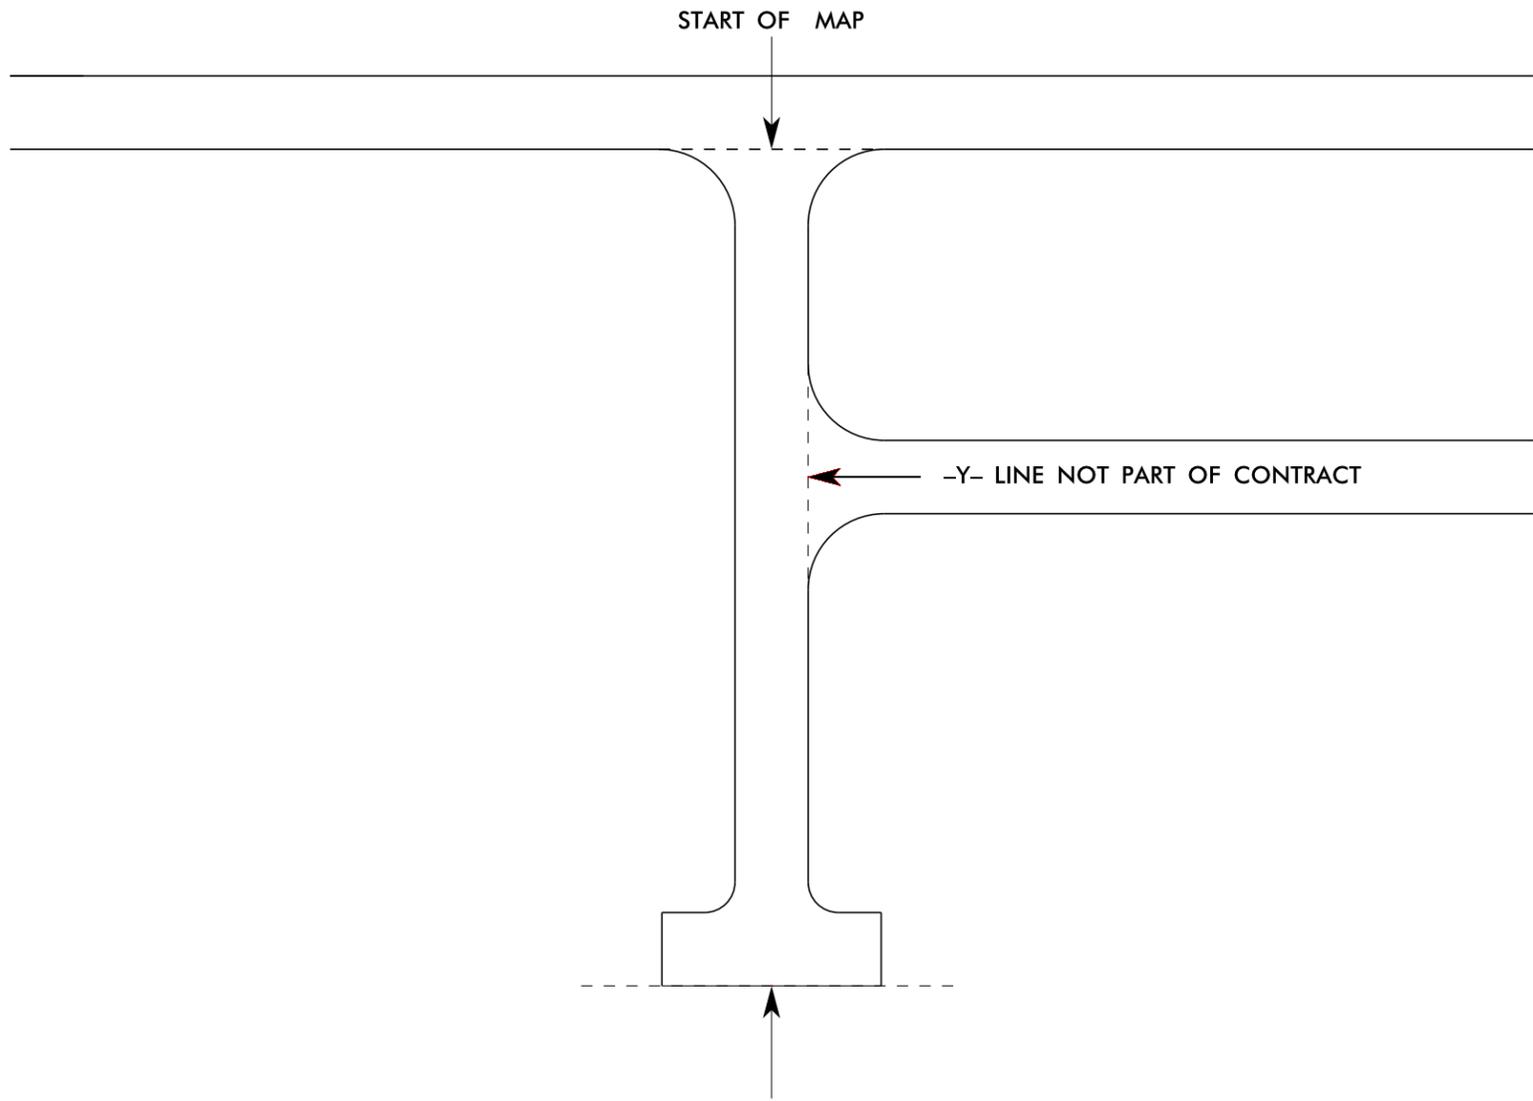

THE PROJECT PLANS DENOTE ALL ROAD TERMINUS AS END OF MAINTENANCE: THIS IS INTENDED TO DESCRIBE ANY TYPE GEOMETRY THAT MAY EXIST, INCLUDING CUL-DE-SAC, T-TURN, L-TURN, TRANSITION TO UNPAVED, TRANSITION TO PRIVATE ROAD, ETC.

Y-LINE TIE IN DETAIL

SIGNING FOR RESURFACING PROJECTS

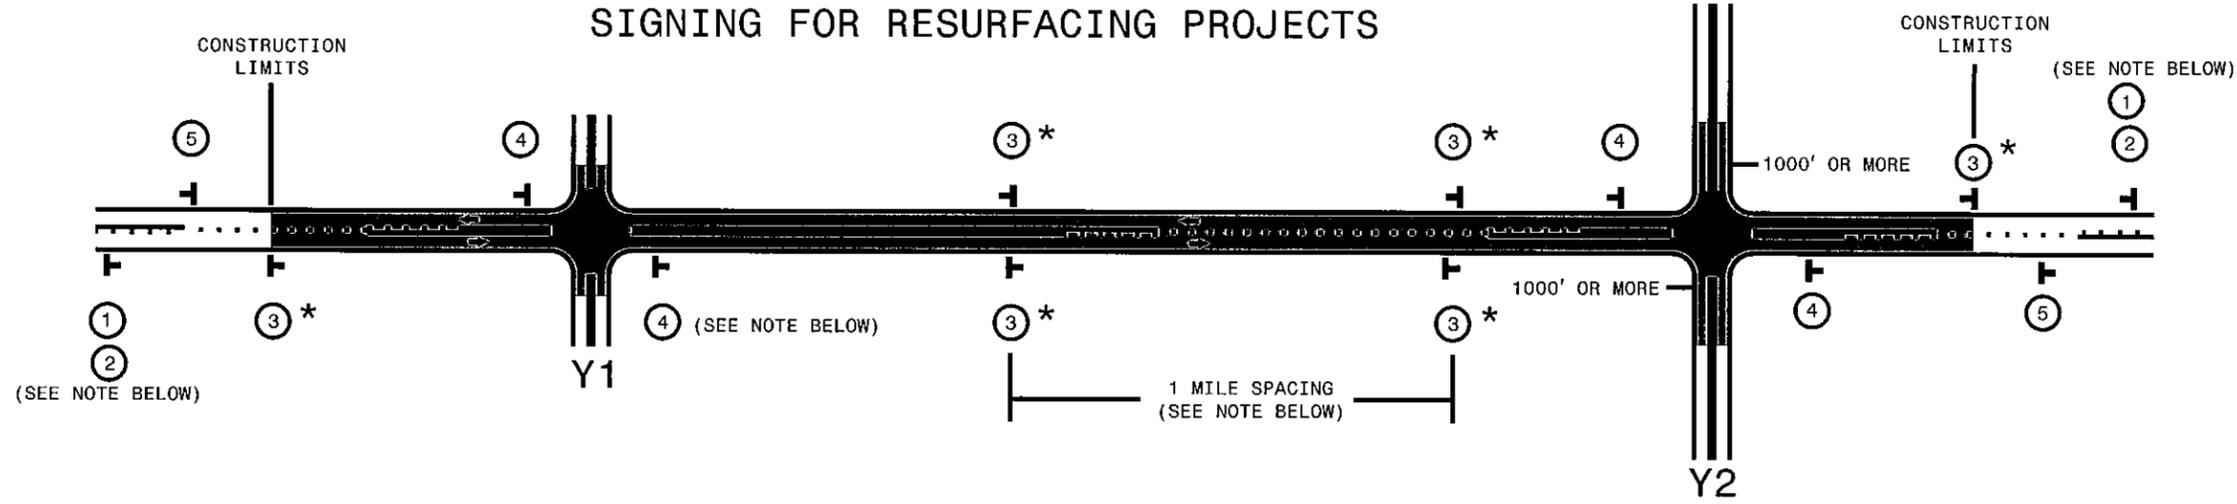

LEGEND	
T	PORTABLE WORK ZONE SIGN (1110.02)
←	DIRECTION OF TRAFFIC FLOW

MAINLINE (-L-) SIGNING

-Y- LINE SIGNING

SIGNING NOTES AND PLACEMENT PER DIRECTION	 	<p>PLACE 1000' PRIOR TO BEGINNING OF CONSTRUCTION LIMITS. ONLY USED ON -Y- LINES IF RESURFACING LIMITS EXTEND 1000' ALONG -Y- LINE.</p> <p>#2 SIGN ONLY USED WHEN RESURFACING LIMITS ARE 2 OR MORE MILES IN LENGTH. ROUND UP TO NEXT WHOLE NUMBER. (NO FRACTIONAL OR DECIMAL NUMBERS)</p>	<p>NO REQUIRED STATIONARY SIGNING FOR THE FOLLOWING -Y- LINE CONDITIONS:</p> <ol style="list-style-type: none"> 1) LESS THAN 1000' OF RESURFACING ALONG -Y- LINE 2) SUBDIVISION ROADS 3) DEAD END ROADS <p>WHEN PAVING/CONSTRUCTION ACTIVITIES PROCEED ACROSS AN UNSIGNED -Y- LINE, ADVANCE WARNING PORTABLE SIGNS SHALL BE USED ALONG THE -Y- LINE AS SHOWN BELOW. REMOVE UPON COMPLETION OF WORK.</p> <div style="display: flex; justify-content: space-around;"> </div> <p>PLACED 500' IN ADVANCE OF FLAGGER. PLACED 250' IN ADVANCE OF FLAGGER.</p>
		<p>PLACE INITIALLY AT THE CONSTRUCTION LIMITS AND SPACE 1 MILE APART THEREAFTER. IF NO -Y- LINES EXIST, PLACE 2ND SET 1/2 MILE FROM THE CONSTRUCTION LIMITS AND THEN SPACE 1 MILE THEREAFTER.</p> <p>STANDARD DRAWING 1110.01 STATIONARY WORK ZONE SIGNS</p>	
		<ul style="list-style-type: none"> - THESE ARE FOR -Y- LINES THAT ARE "THROUGH" ROADWAYS. - DEAD END AND SUBDIVISION ROADS ARE NOT "THROUGH" ROADWAYS. - INSTALL 500' +/- FROM EACH -Y- LINE APPROACH AS SHOWN ABOVE. - FOR MULTIPLE -Y- LINES THAT ARE SEPARATED BY 0.25 MILES OR LESS, TREAT AS A SINGLE UNIT AND INSTALL WITHIN 500' OF EACH APPROACH. - A MAXIMUM OF 2 SIGN SETS PER MILE. DO NOT INSTALL WHEN -Y- LINES ARE WITHIN 0.5 MILES FROM "END ROAD WORK" SIGN. 	
		<p>PLACE 500' FOLLOWING THE END OF CONSTRUCTION LIMITS OR AS SHOWN WHEN WORK ENDS AT A 3-WAY TEE INTERSECTION. (OPTIONAL)</p>	

* SIGNING FOR ASPHALT SURFACE3 TREATMENTS (ONLY)

SUBSTITUTE LOW/SOFT SHOULDER SIGNS BY ALTERNATING THE FOLLOWING TWO SIGNS: STARTING WITH "UNMARKED PAVEMENT AHEAD" (SP 06026) FOLLOWED BY "LOOSE GRAVEL" (W8-7)

STANDARD DRAWING 1110.01 STATIONARY WORK ZONE SIGNS



RESURFACING ADVANCE WARNING SIGNS FOR RURAL AND SUBURBAN 2 LANE ROADWAYS

SYSTEMTIME:#####
 USERNAME:#####