


8/17/99
 115552.dwg
 5/12/2015
 115552.dwg
 5/12/2015
 115552.dwg
 5/12/2015

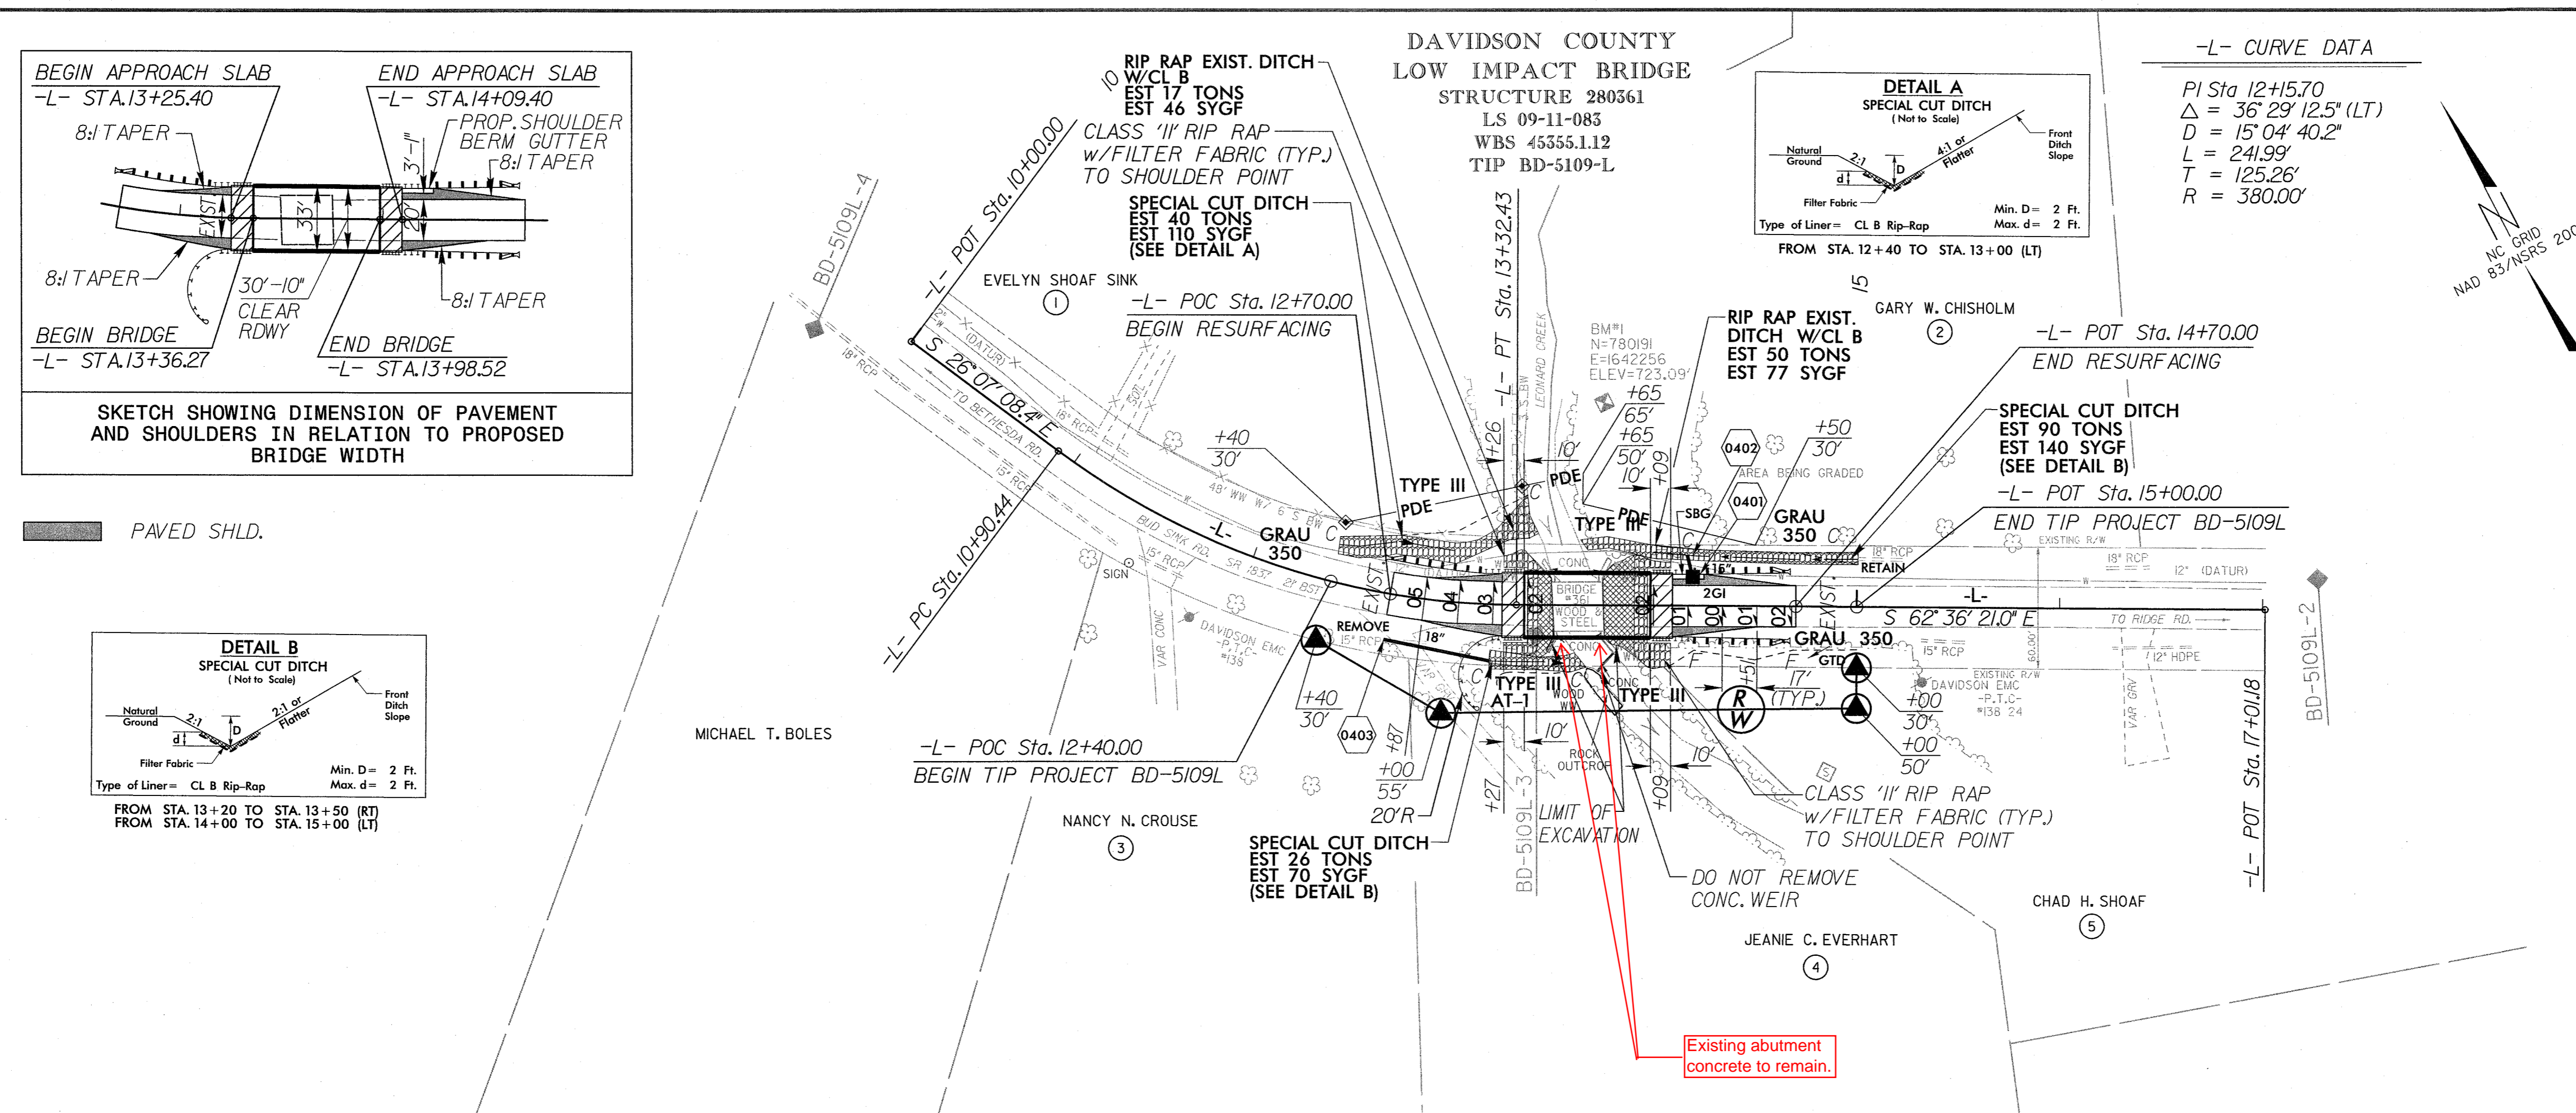

PROJECT REFERENCE NO. **BD-5109L** SHEET NO. **4**

RW SHEET NO.

ROADWAY DESIGN ENGINEER: **W. T. SCOTT**

HYDRAULICS ENGINEER: **CHARLES W. HEAPER**

PLANS PREPARED BY: **PARSONS BRINCKERHOFF**

434 FAYETTEVILLE STREET
 SUITE 1500
 RALEIGH, NC 27601
 LICENSE NO. E-0165

