



STATE OF NORTH CAROLINA
DEPARTMENT OF TRANSPORTATION

PAT MCCRORY
GOVERNOR

ANTHONY J. TATA
SECRETARY

March 4, 2015

TO: Prospective Bidders
FROM: Jeff Turner, Division Proposals Engineer ^{اكتب}
SUBJECT: Contract DI00085
Addendum #1 -
"BD-5109V" Replace Bridge No. 11 Over First Potts Creek – Davidson
County

The subject contract proposal contains the following addendum:

1. Add UO-2 "Utilities by Others" Plan Sheet to plans.

This addendum officially becomes part of the contract.

ADDENDA

ADDENDUM #1

I, _____ representing _____
(SIGNATURE)

Acknowledge receipt of Addendum #1.

ADDENDUM #2

I, _____ representing _____
(SIGNATURE)

Acknowledge receipt of Addendum #2.

ADDENDUM #3

I, _____ representing _____
(SIGNATURE)

Acknowledge receipt of Addendum #3.

5/14/99
66-0000
66-0001
Power
City of Lexington Electric
Mr. Jeff Jones
28 W Center St.
Lexington, NC 27292


Telephone
Surry Telephone Membership Corp.
Mr. Richie Parker
PO Box 384
Dobson, NC 27017

CATV
Windstream Communications
Mr. Jim Crumbley
18 E 2nd Avenue
Lexington, NC 27292

Water
Davidson Water, Inc
Mr. Robert Walters
PO Box 969
Welcome, NC 27374

DAVIDSON COUNTY LOW IMPACT BRIDGE

STRUCTURE 280011
LS 09-11-110
WBS 45355.122
TIP BD-5109V

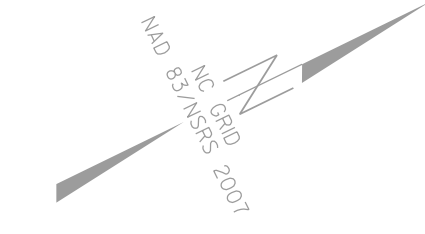

NOTE:
ALL PROPOSED UTILITY WORK SHOWN ON THIS SHEET WILL BE DONE BY OTHERS. NO PAYMENT WILL BE MADE TO THE CONTRACTOR FOR PROPOSED UTILITY WORK SHOWN ON THIS SHEET.


UTILITIES BY OTHERS

UCC

Utility Coordination Consultants
P.O.Box 450
Mineral Springs, NC 28108
704-844-9093

PLANS PREPARED BY:
PARSONS BRINCKERHOFF
434 FAYETTEVILLE STREET
SUITE 1500
RALEIGH, NC 27601
LICENSE NO. E-0165

GRAPHIC SCALE
25 0 25 50
PLANS

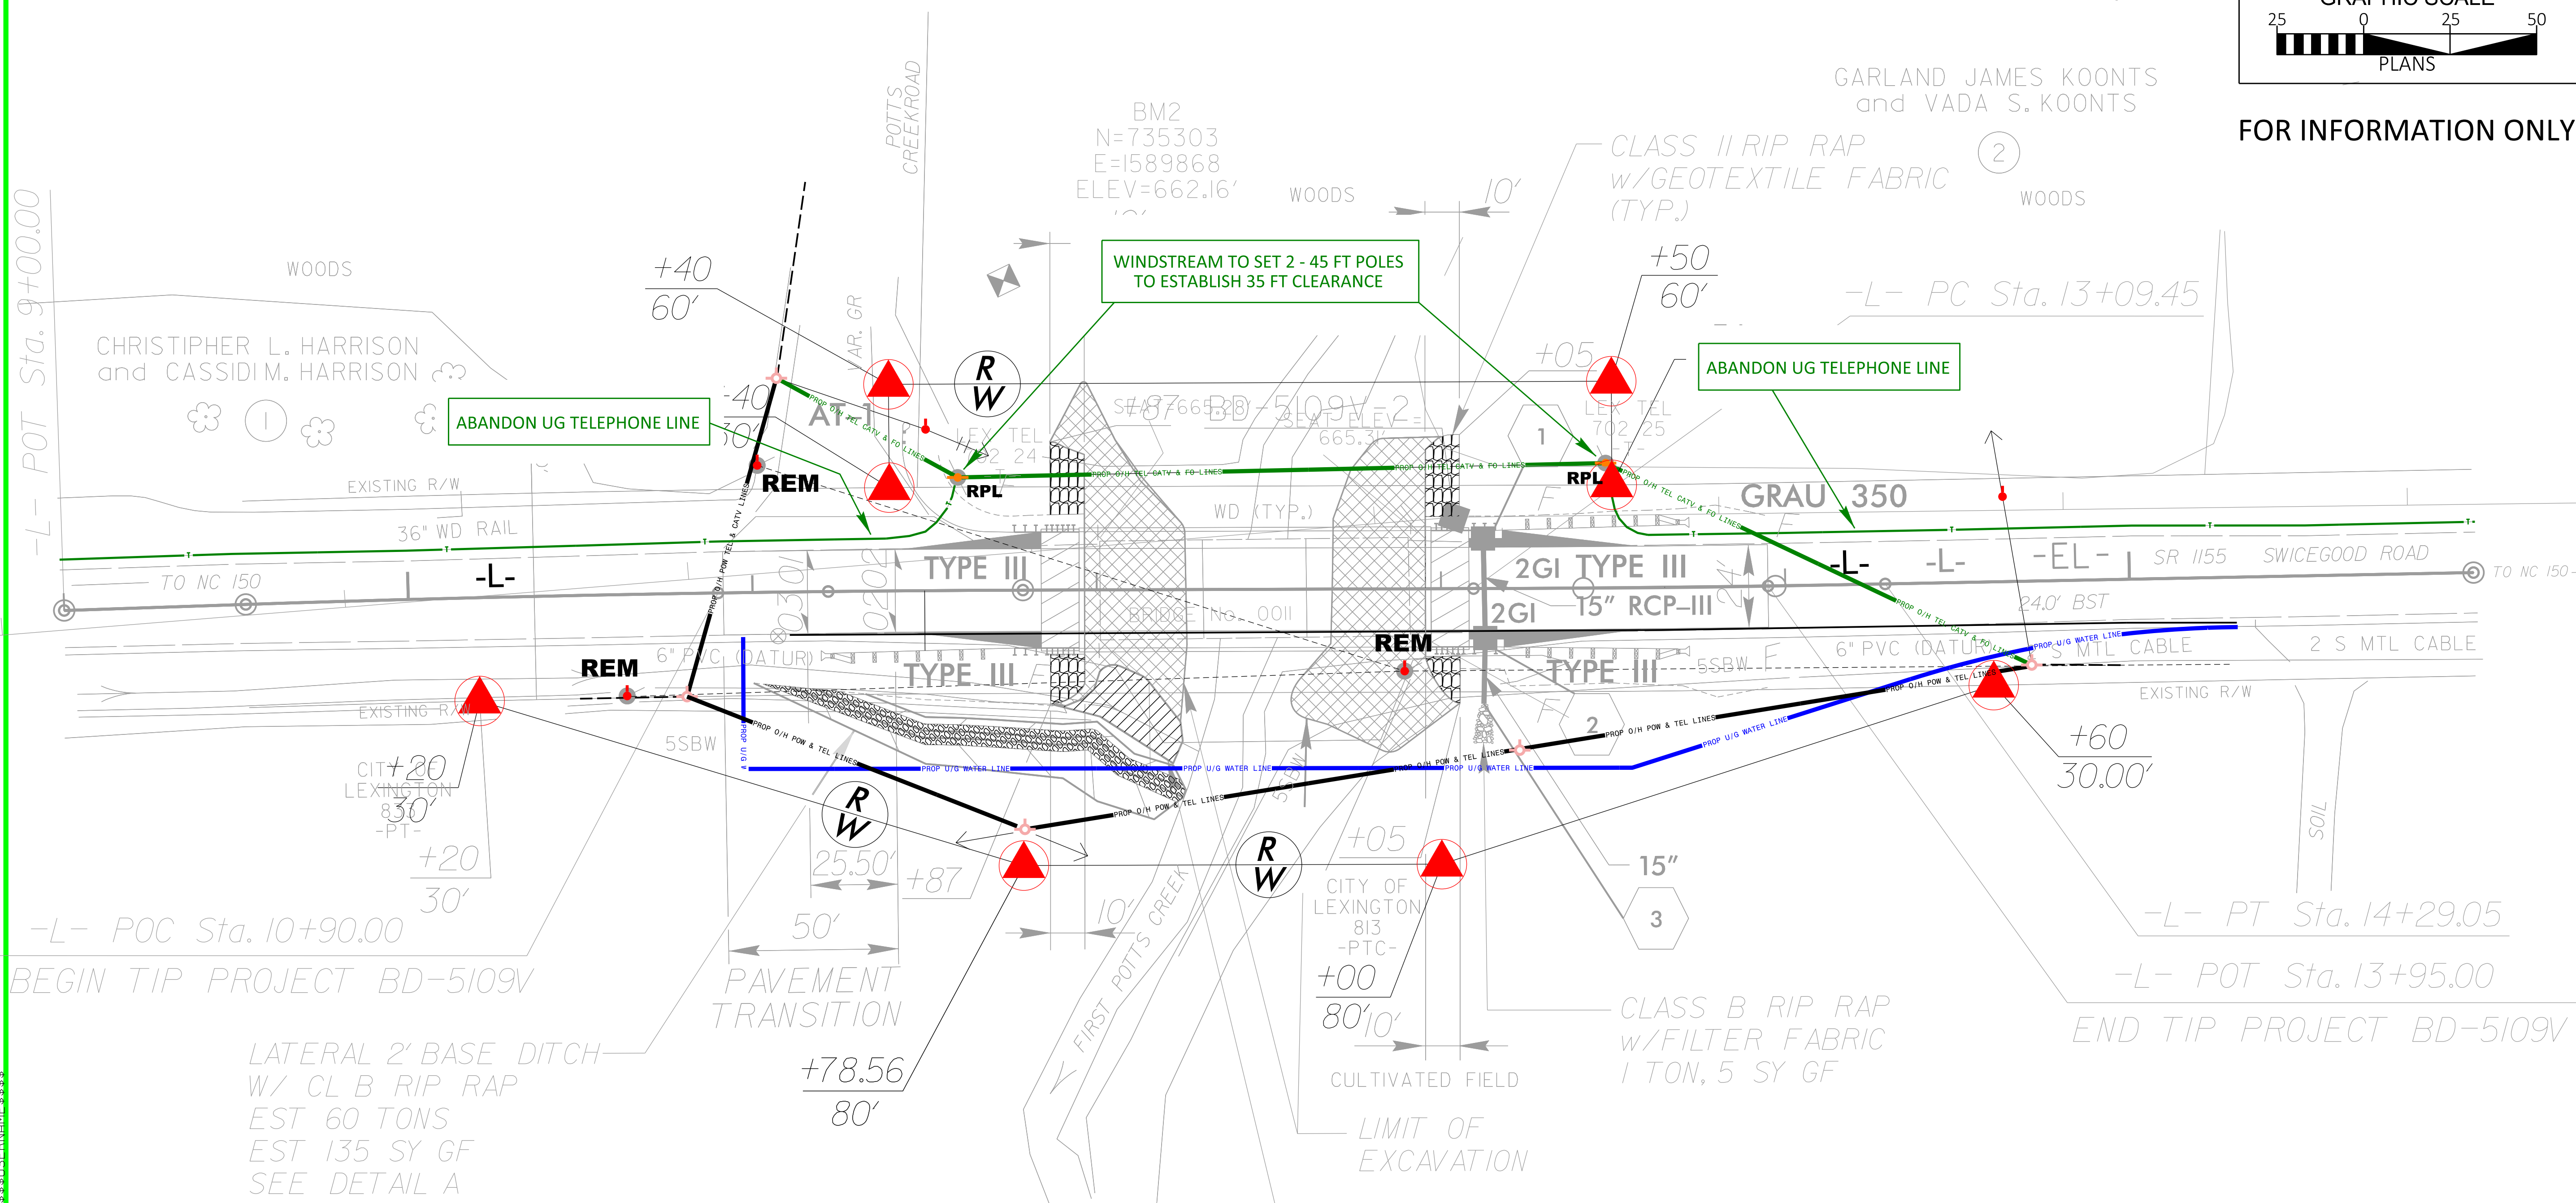

FOR INFORMATION ONLY