

8/17/99

PROJECT REFERENCE NO.	SHEET NO.
HICKORY TREE RD	2
R/W SHEET NO.	1 OF 3
DISTRICT ENGINEER	HYDRAULICS ENGINEER
NORTH CAROLINA PROFESSIONAL ENGINEER SEAL 19659	
8/4/2015	
WRIGHT R. ARCHER	

PIPE TABLE DATA


From	To	Type	Length +/-	% Slope
DI 7	CB 5	15" HDPE	111'	2.2 %
DI 6	CB 5	15" HDPE	25'	1.0 %
CB 5	CB 4	15" RCP	101'	2.9 %
DI 5	CB 4	15" HDPE	18'	1.0 %
CB 4	CB 3	15" RCP	155'	2.1 %
CB 3	CB 2	15" RCP	75'	3.3 %
DI 4	CB 2	15" HDPE	6'	1.0 %
CB 2	CB 1	15" RCP	94'	2.9 %
CB 1	DI 3	15" RCP	12'	20.0 %
DI 3	DI 2	18" RCP	79'	1.0 %
DI 2	DI 1	18" HDPE	86'	1.0 %
DI 1	DITCH	18" HDPE	82'	1.0 %

CB	STATION	B.O.C.	INVERT	GRATE
1	13 + 18.81-L-	844.71	841.31	G
2	14 + 15.90-L-	847.43	844.03	G
3	14 + 94.17-L-	849.89	846.49	G
4	16 + 51.60-L-	854.57	849.78	G
5	17 + 55.42-L-	857.19	852.71	G

RACHEL Y. HODGES
DB: 0507
PG: 0631

PI Sta 13+58.28
Δ = 7° 15' 41.3" (RT)
D = 2° 02' 09.3"
L = 356.67'
T = 178.57'
R = 2,814.26'

REV. BUDDY RAY &
PATSY TUTTLE
DB: 0497
PG: 0766

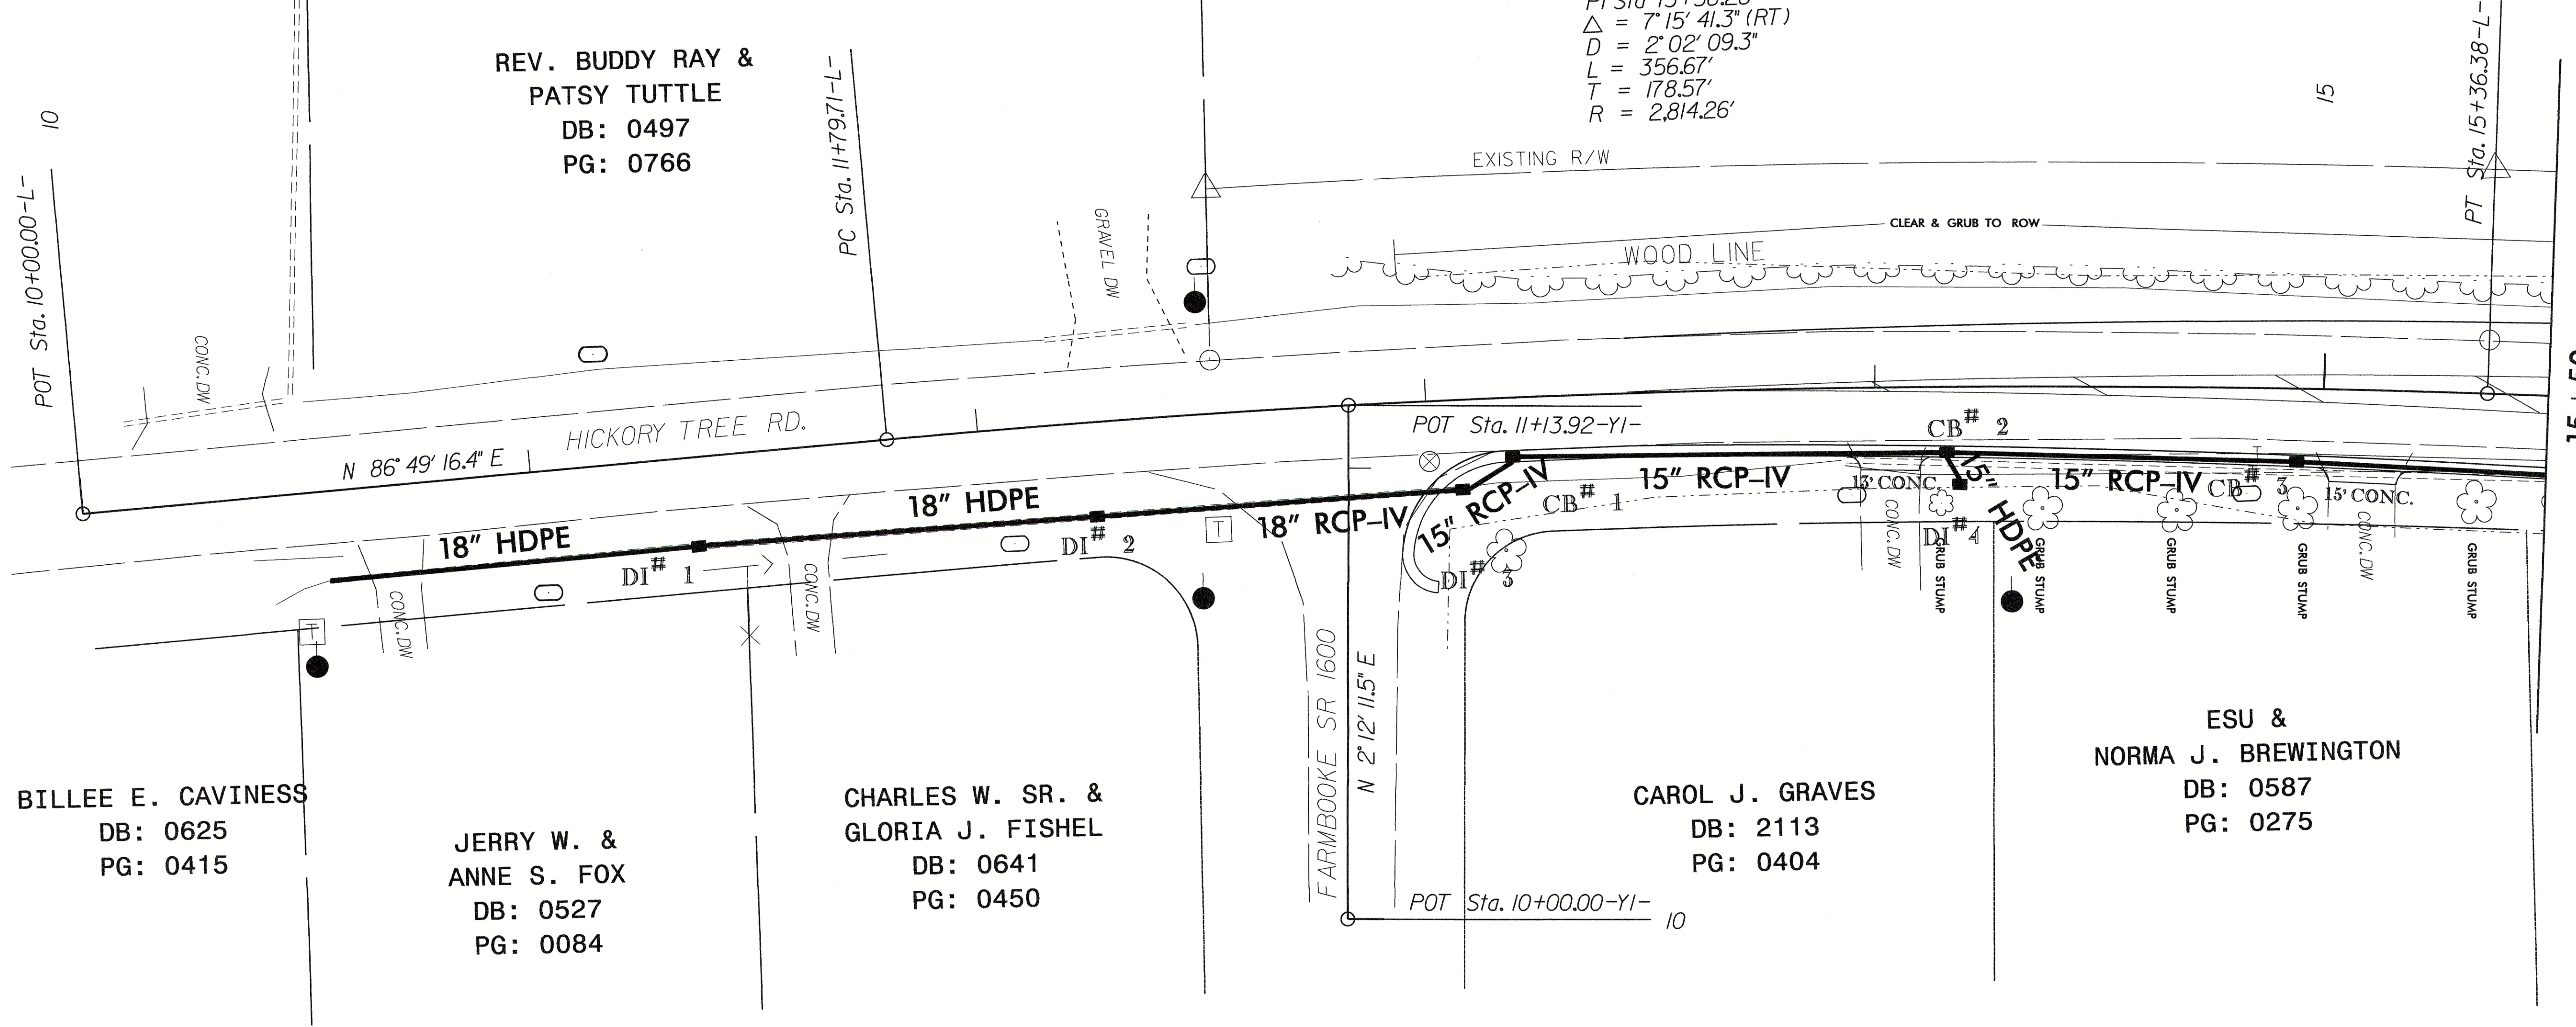

BILLEE E. CAVINESS
DB: 0625
PG: 0415

JERRY W. &
ANNE S. FOX
DB: 0527
PG: 0084

CHARLES W. SR. &
GLORIA J. FISHEL
DB: 0641
PG: 0450

CAROL J. GRAVES
DB: 2113
PG: 0404


ESU &
NORMA J. BREWINGTON
DB: 0587
PG: 0275

PIPES

Types	Total Length (Approx.)
15" RCP	513' +/-
15" HDPE	161' +/-
18" RCP	79' +/-
18" HDPE	168' +/-

DRAINAGE STRUCTURES

Structures	Grate Types	Total Amount (Approx.)
CB's	G	5
DI's	NARROW	7

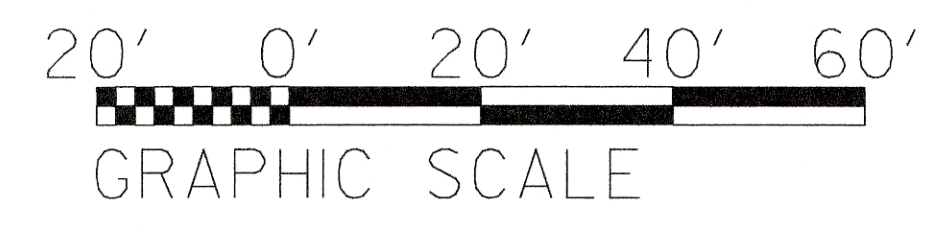

DATE	REVISIONS	PROJECT NAME	DATE
11/18/14	DRAINAGE & ROW	HICKORY TREE @ MENDENHALL	
1/13/15	ROW	NA	
2/6/15	ROW		
4/06/15	PROP. ROW TO EX. ROW		

DATE	REVISIONS	PROJECT NAME	DATE
4/06/15	REVISED	SR 1508 HICKORY TREE ROAD	4/23/12
		DAVIDSON COUNTY	

04-AUG-2015 08:47 C:\CURRENT\HICKORY TREE.PSH.dgn
 MENDENHALL RD.DGNS\HICKORY TREE.PSH.dgn
 11/18/14 11:30:34 AM
 11/18/14 11:30:34 AM