



CAST-IN-PLACE PIPE COLLAR

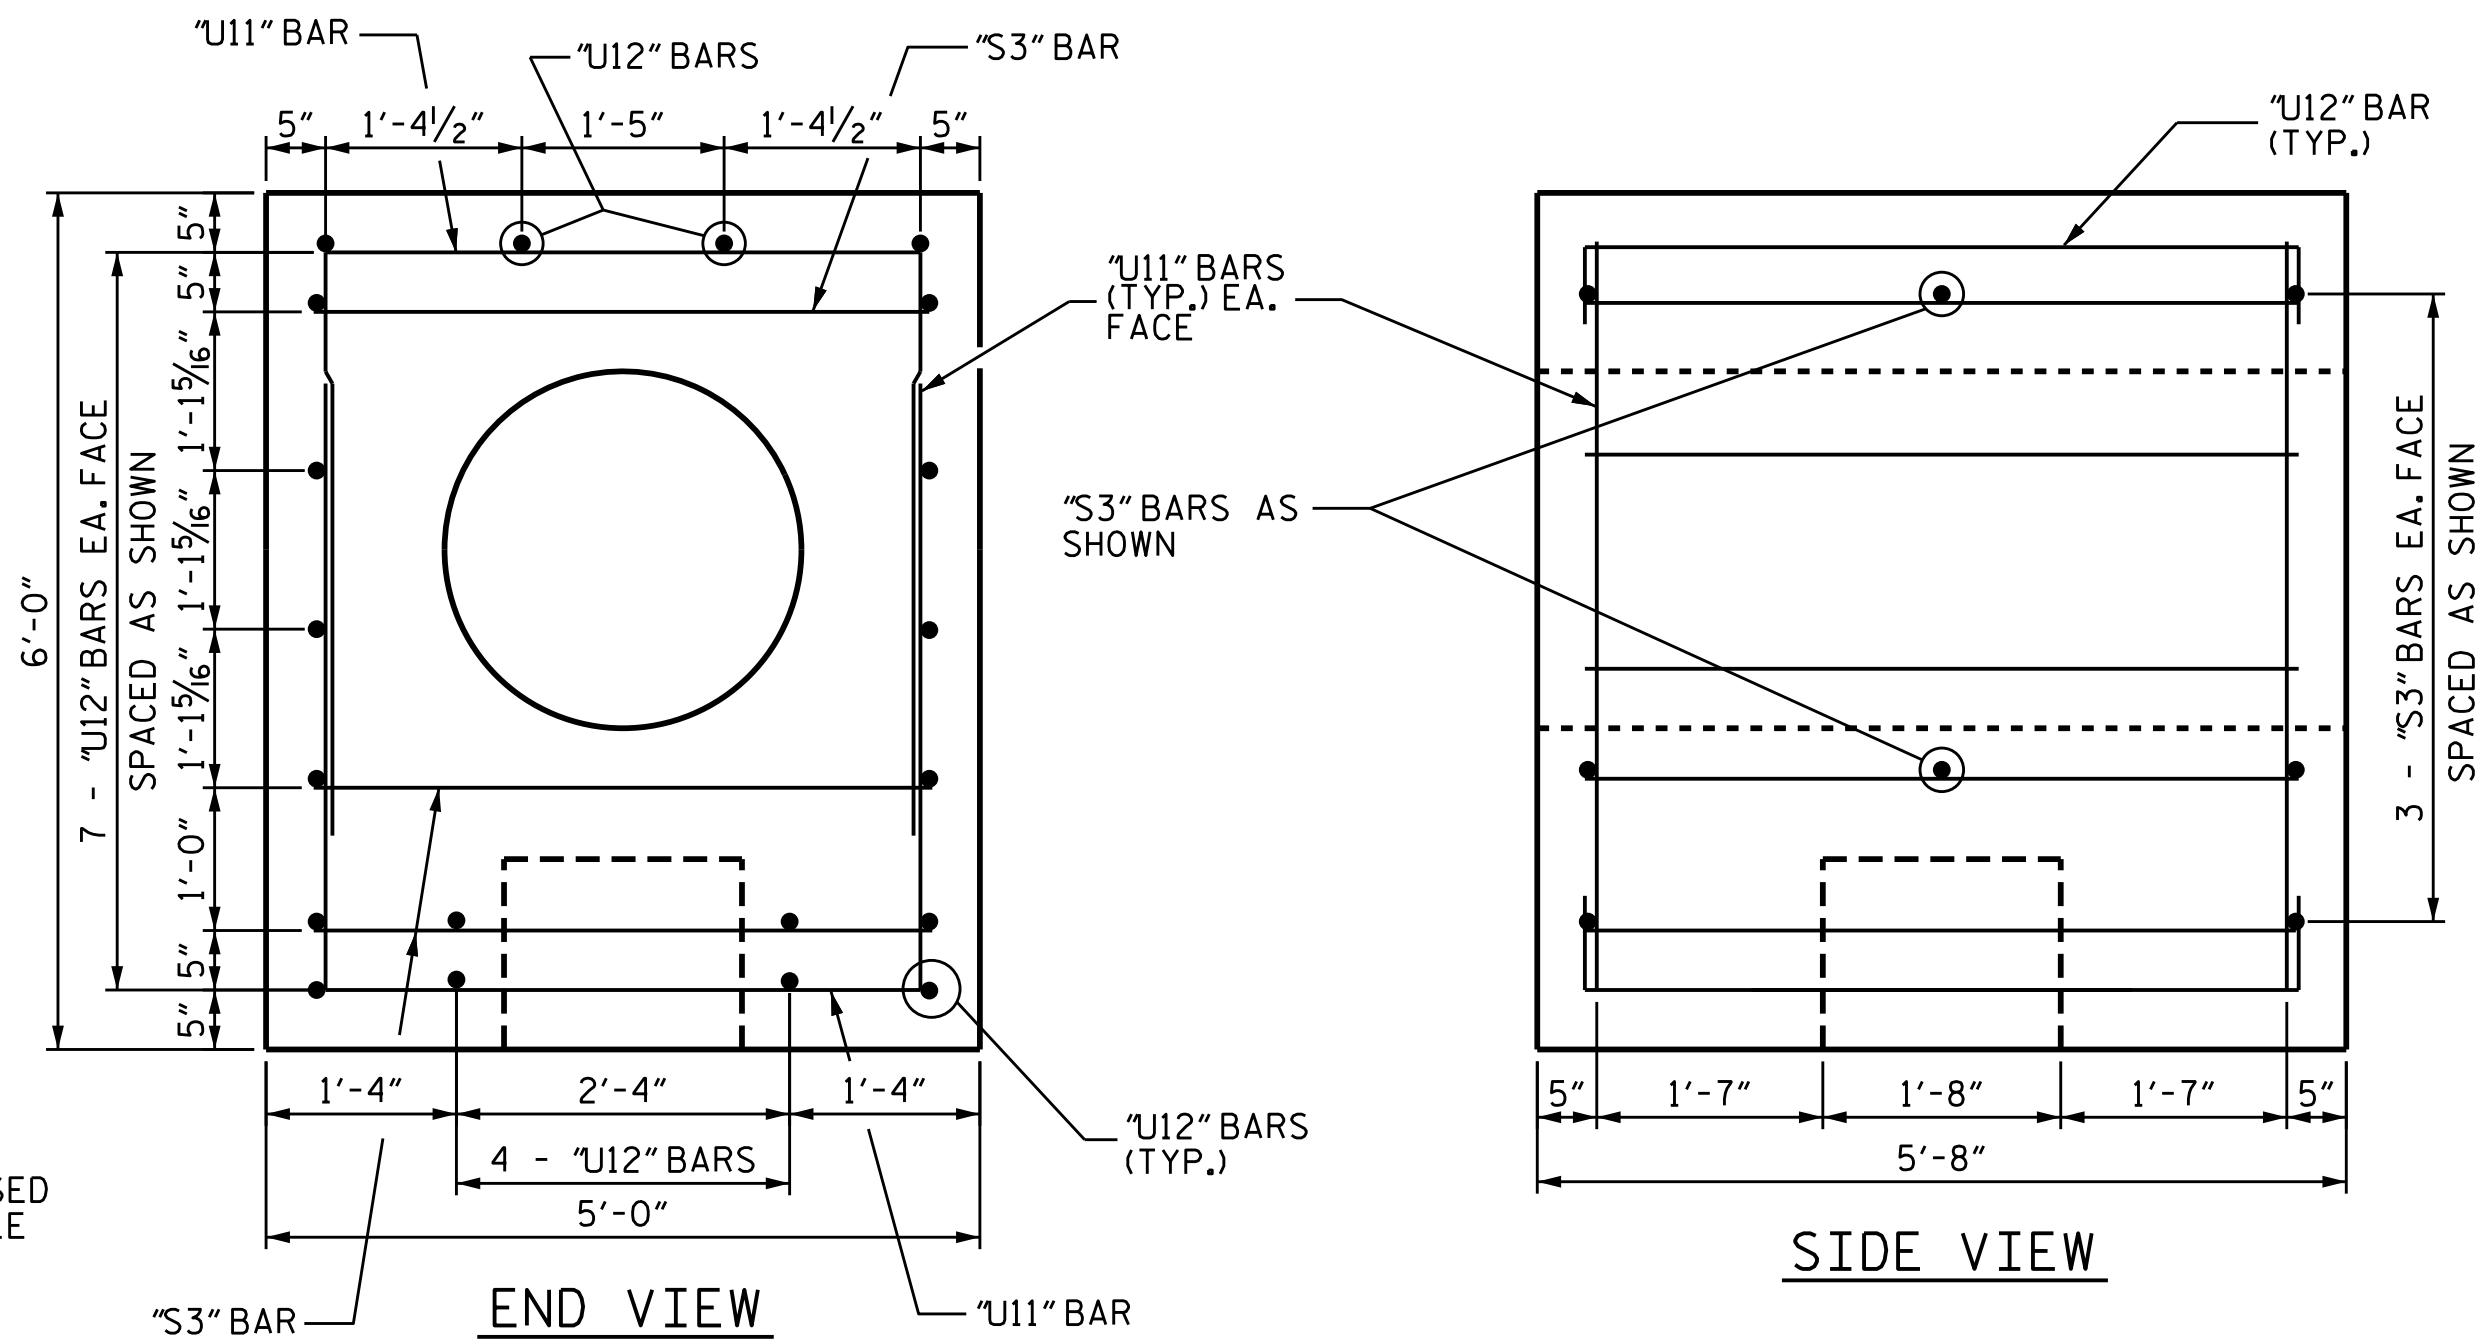

REINFORCING DETAILS

SINGLE PIPE SPLICE


(1 REQ'D @ PARK SERVICE RD. LOCATION)

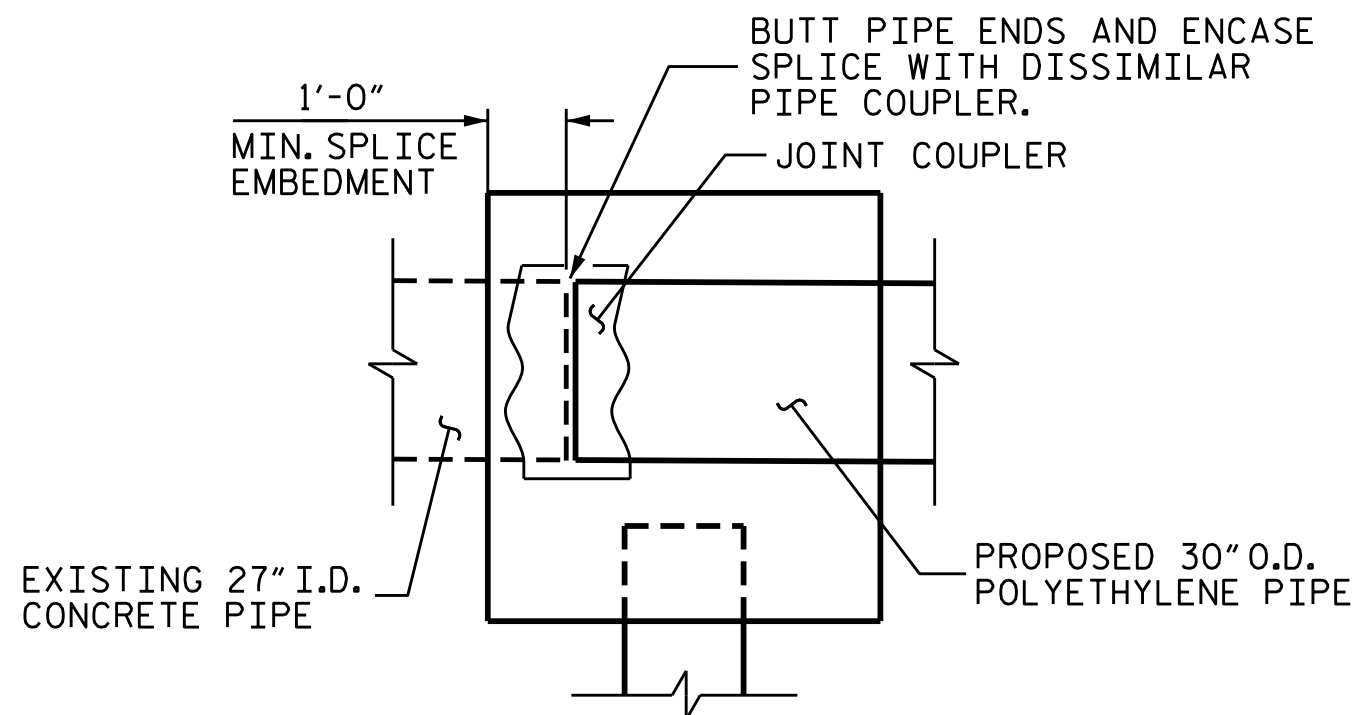

DETAIL "A": CAST-IN-PLACE SPLICE COLLAR

SINGLE SPLICE COLLAR

BAR TYPES

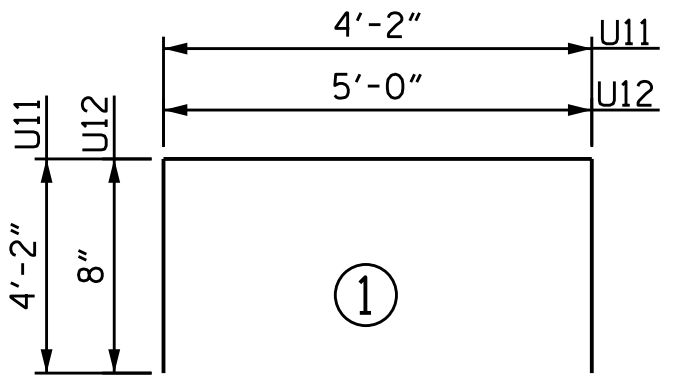

ALL BAR DIMENSIONS ARE OUT TO OUT.

BILL OF MATERIAL


1 COMPLETE ASSEMBLY

BAR	NO.	SIZE	TYPE	LENGTH	WEIGHT
* S3	8	*6	STR	4'-4"	52
* U11	4	*8	1	12'-6"	134
* U12	20	*4	1	6'-4"	85

EPOXY COATED REINF. STEEL = 271 LBS

CLASS AA CONCRETE = 5.1 C.Y.

DARE COUNTY

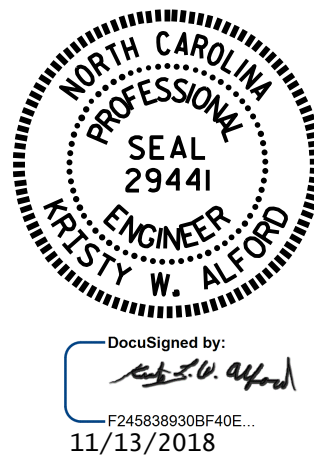

DocuSigned by:  
Kristy W. Alford  
11/13/2018

DRAWN BY : G.W. DICKEY DATE : 4/18  
CHECKED BY : T. SHERRILL DATE : 4/18

13-NOV-2018 12:18  
S:\DPG\Division\Park\_Service\Outfall\Park\_Service\_Ocean\_Outfall.dgn  
pknewton

DOCUMENT NOT CONSIDERED  
FINAL UNLESS ALL  
SIGNATURES COMPLETED

REVISIONS						SHEET NO.
NO.	BY:	DATE:	NO.	BY:	DATE:	S-3
1			3			TOTAL SHEETS
2			4			5