

**This electronic collection of documents is provided
for the convenience of the user
and is Not a Certified Document –**

**The documents contained herein were originally issued
and sealed by the individuals whose names and license
numbers appear on each page, on the dates appearing
with their signature on that page.**

**This file or an individual page
shall not be considered a certified document.**

T.I.P.: HL--0038D

FA: 1003185

STATE OF NORTH CAROLINA
DEPARTMENT OF TRANSPORTATION

SIGNING PLAN
MECKLENBURG COUNTY

LOCATION: I-485 SIGN REPLACEMENT

PROJECT REFERENCE NO.
HL-0038D

SHEET NO.
SIGN-01

APPROVED:

DocuSigned by:
Jose G. Martinez
4A7DB418C886461...

DATE: 03/10/2022

SEAL



DOCUMENT NOT CONSIDERED FINAL
UNLESS ALL SIGNATURES COMPLETED

ROADWAY STANDARD DRAWING

THE FOLLOWING ROADWAY STANDARDS AS APPEAR IN "ROADWAY STANDARD DRAWINGS" - PROJECT SERVICES UNIT - N.C. DEPARTMENT OF TRANSPORTATION - RALEIGH, N.C., DATED JANUARY 2018 ARE APPLICABLE TO THIS PROJECT AND BY REFERENCE HEREBY ARE CONSIDERED A PART OF THESE PLANS:


STD. NO.	TITLE
901.10	TYPE 'A' SIGNS
901.20	TYPE 'B' SIGNS
901.50	ARROWS AND SHIELDS
901.70	SIGN STRINGERS AND SUPPORT SPACING
901.80	SIGN MOUNTING DETAILS - FOR TYPE A AND TYPE B SIGNS
904.20	SECONDARY SIGN MOUNTING

SUMMARY OF QUANTITIES

ITEM NO.		ITEM DESCRIPTION	QUANTITY	UNIT
DESC. NO.	SECT. NO.			
4109000000	904	SIGN ERECTION, TYPE A (OVERHEAD)	74	EA.
4109000000	904	SIGN ERECTION, TYPE B (OVERHEAD)	56	EA.
4234000000	907	DISPOSAL OF SIGN, A OR B (OVERHEAD)	70	EA.
4360000000	SP	CUTTING OF STEEL SIGN HANGERS (LIGHTING AND WALKWAYS)	46	EA.

PLAN PREPARED BY: N.C.D.O.T. SIGNING AND DELINEATION UNIT

K. L. JORDAN SIGNING & DELINEATION REGIONAL ENGINEER
J. G. MARTINEZ, PE SIGNING & DELINEATION PROJECT DESIGN ENGINEER

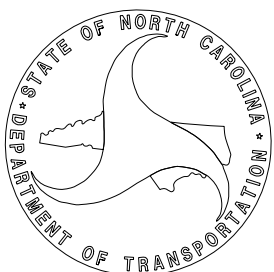

GENERAL NOTES

- . SIGNS FURNISHED BY STATE
- . CONFIRM IN WRITING AT LEAST 4 MONTHS IN ADVANCE, THE ACTUAL DATE THE DEPARTMENT FURNISHED SIGNS WILL BE REQUIRED.
- . OVERHEAD SIGN STRUCTURES ARE PROVIDED FOR SIGN PLACEMENT ONLY


PROJECT NOTES

- DISPOSAL OF SIGN, A OR B (OVERHEAD)
- CUTTING OF STEEL SIGN HANGERS (LIGHTING AND WALKWAYS)

INDEX


SHEET NO.	DESCRIPTION
SIGN-1	TITLE SHEET
SIGN-2-47	OVERHEAD DETAILS

PROJECT REFERENCE NO.	SHEET NO.
HL-0038D	SIGN-02
APPROVED:  DocuSigned by: Jose G. Martinez 4A7DB418C886461	
DATE: 03/10/2022	
SEAL 	
DOCUMENT NOT CONSIDERED FINAL UNLESS ALL SIGNATURES COMPLETED	

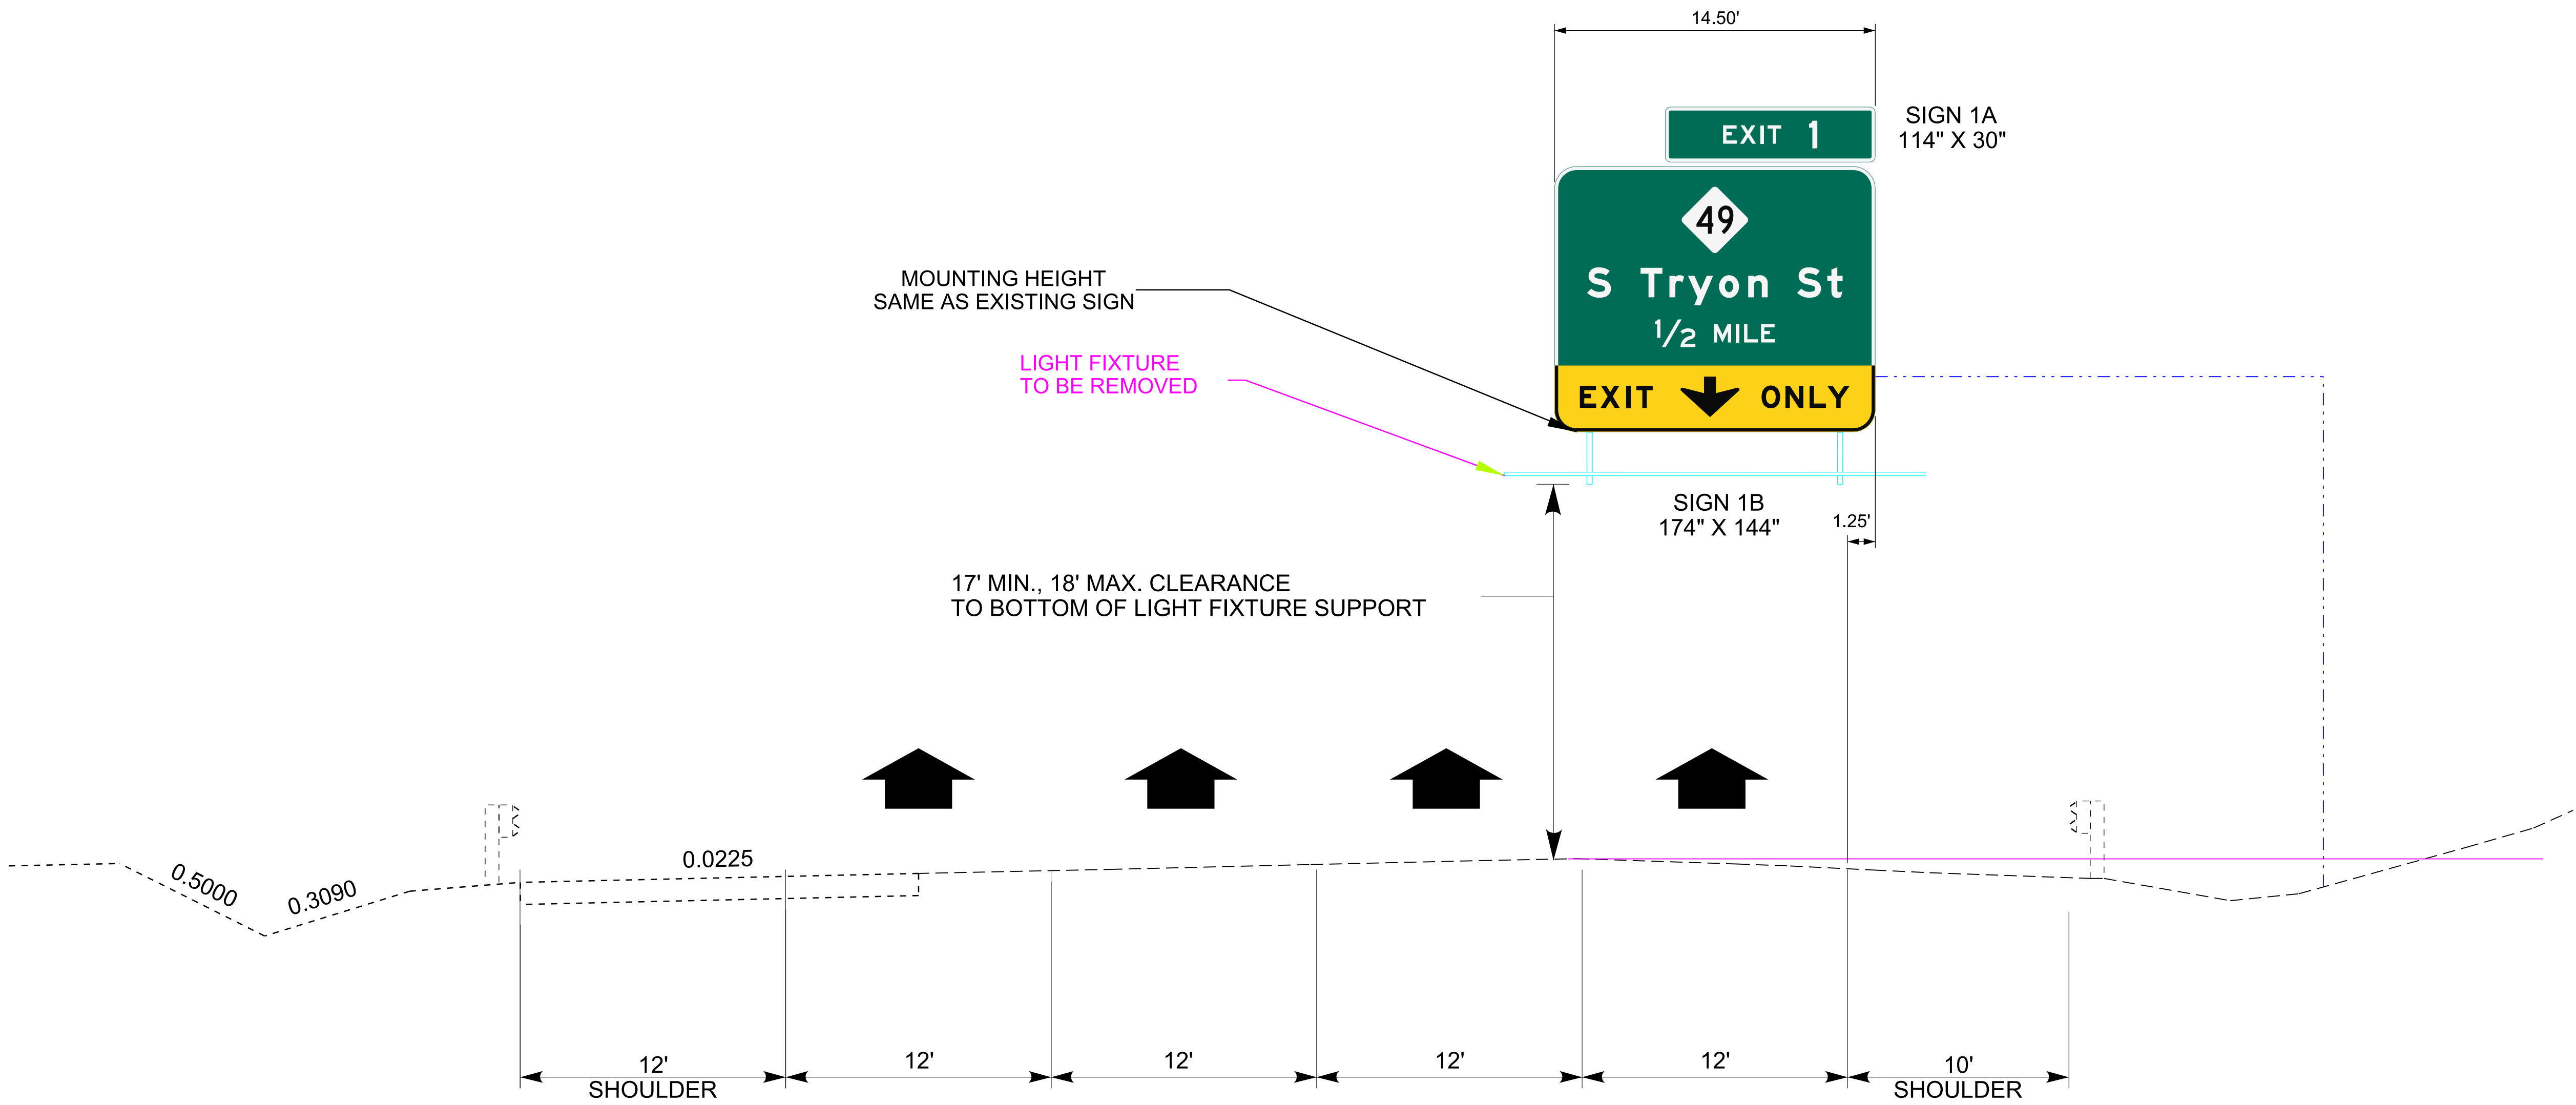


NOTE:
OVERHEAD SIGN STRUCTURE IS PROVIDED FOR SIGN PLACEMENT ONLY

Overhead Sign Assembly
INNER-590874

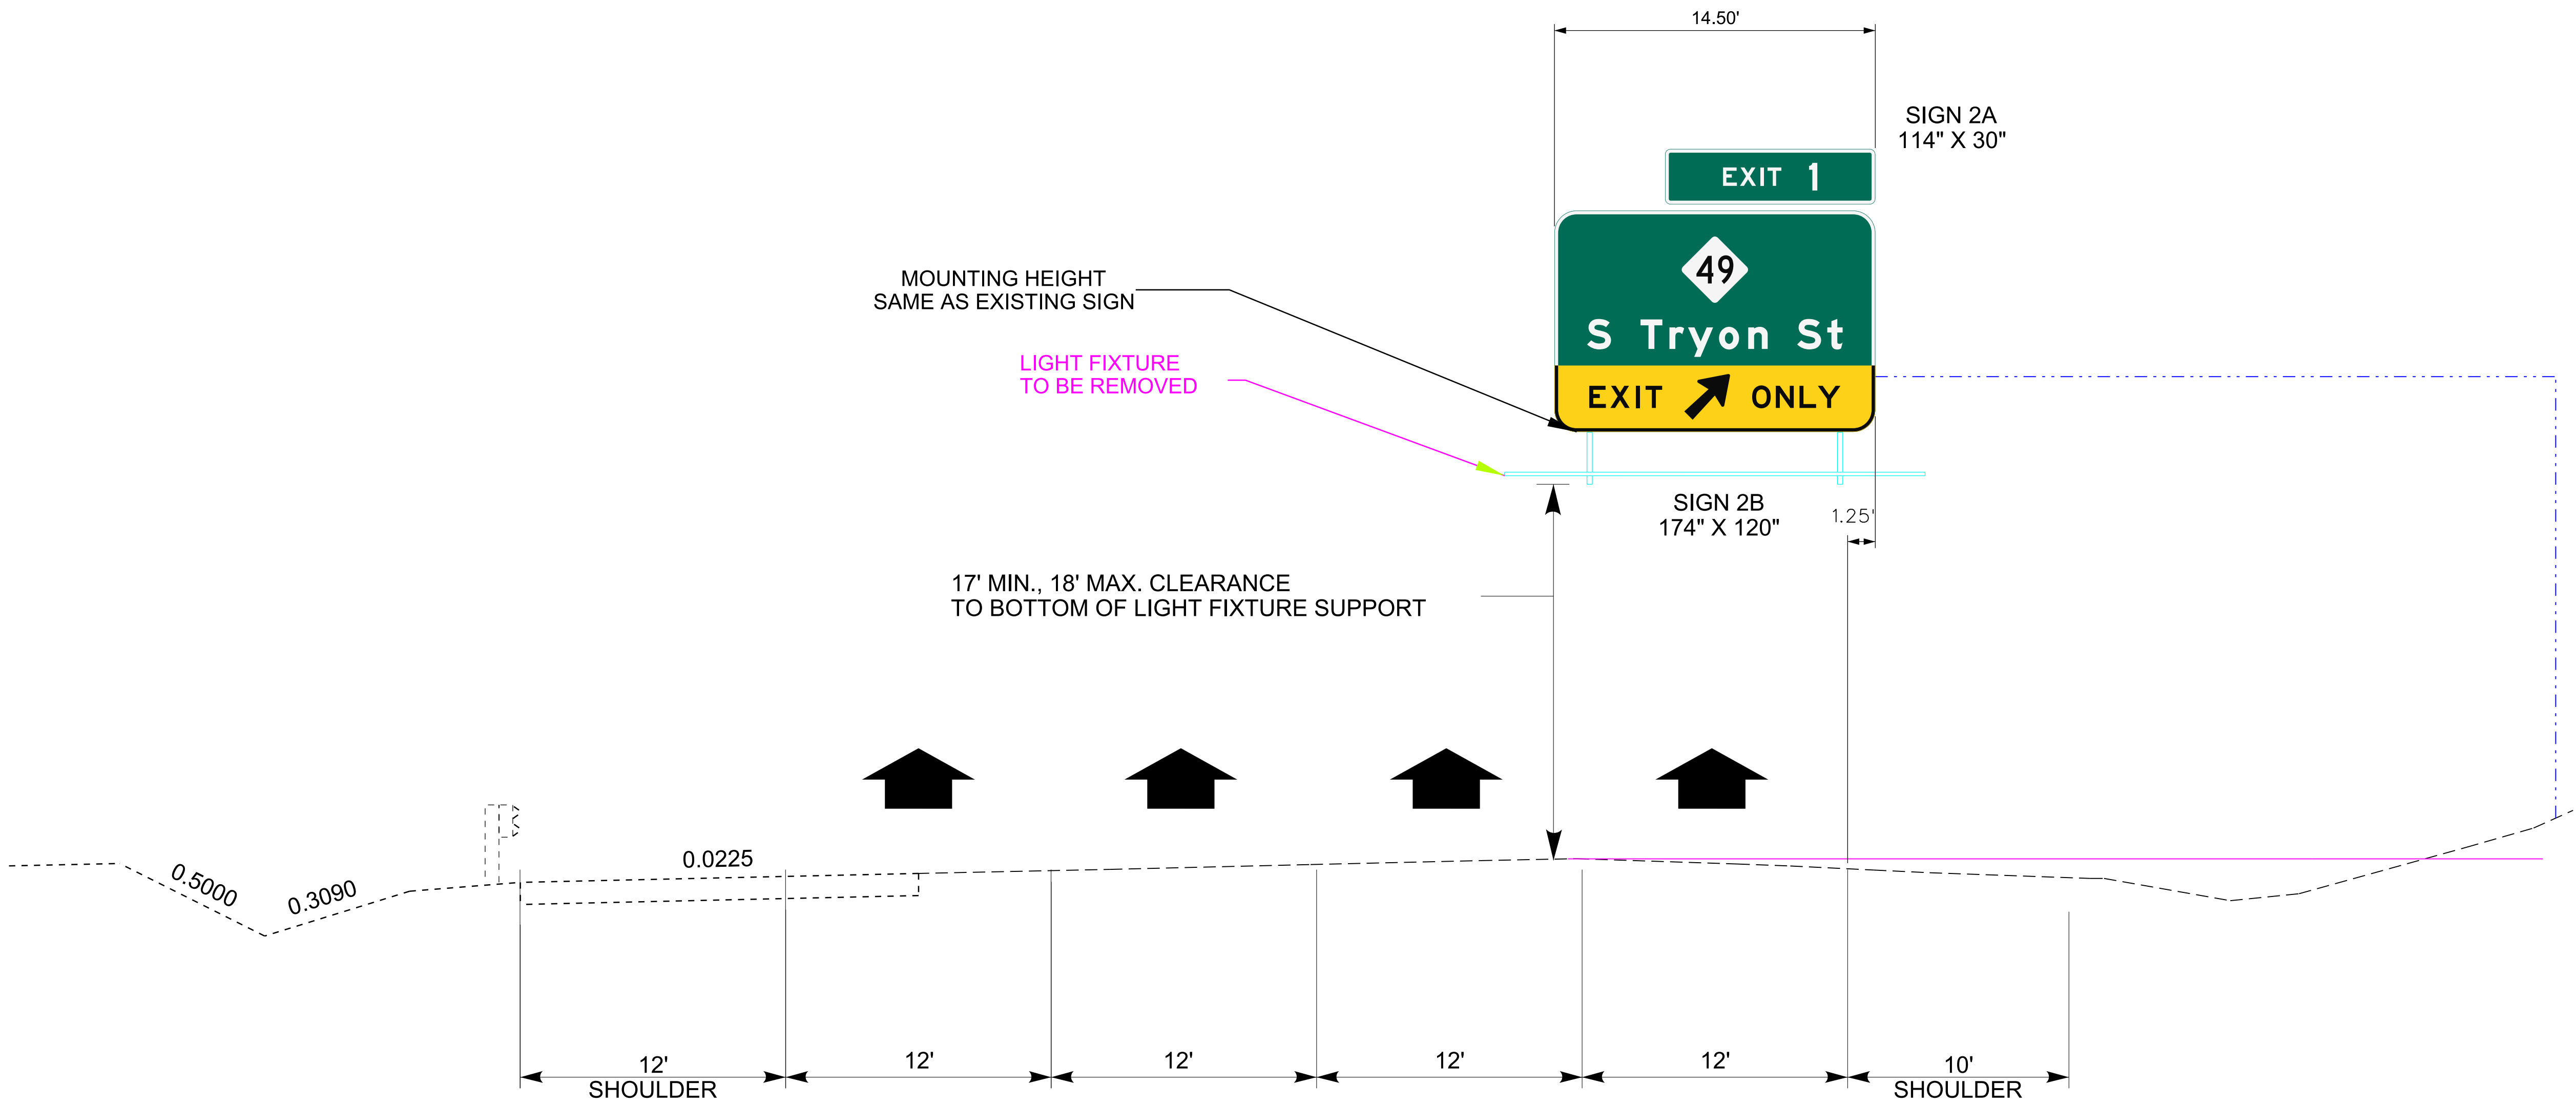


NOTE:
OVERHEAD SIGN STRUCTURE IS PROVIDED FOR SIGN PLACEMENT ONLY

Overhead Sign Assembly
INNER-590875

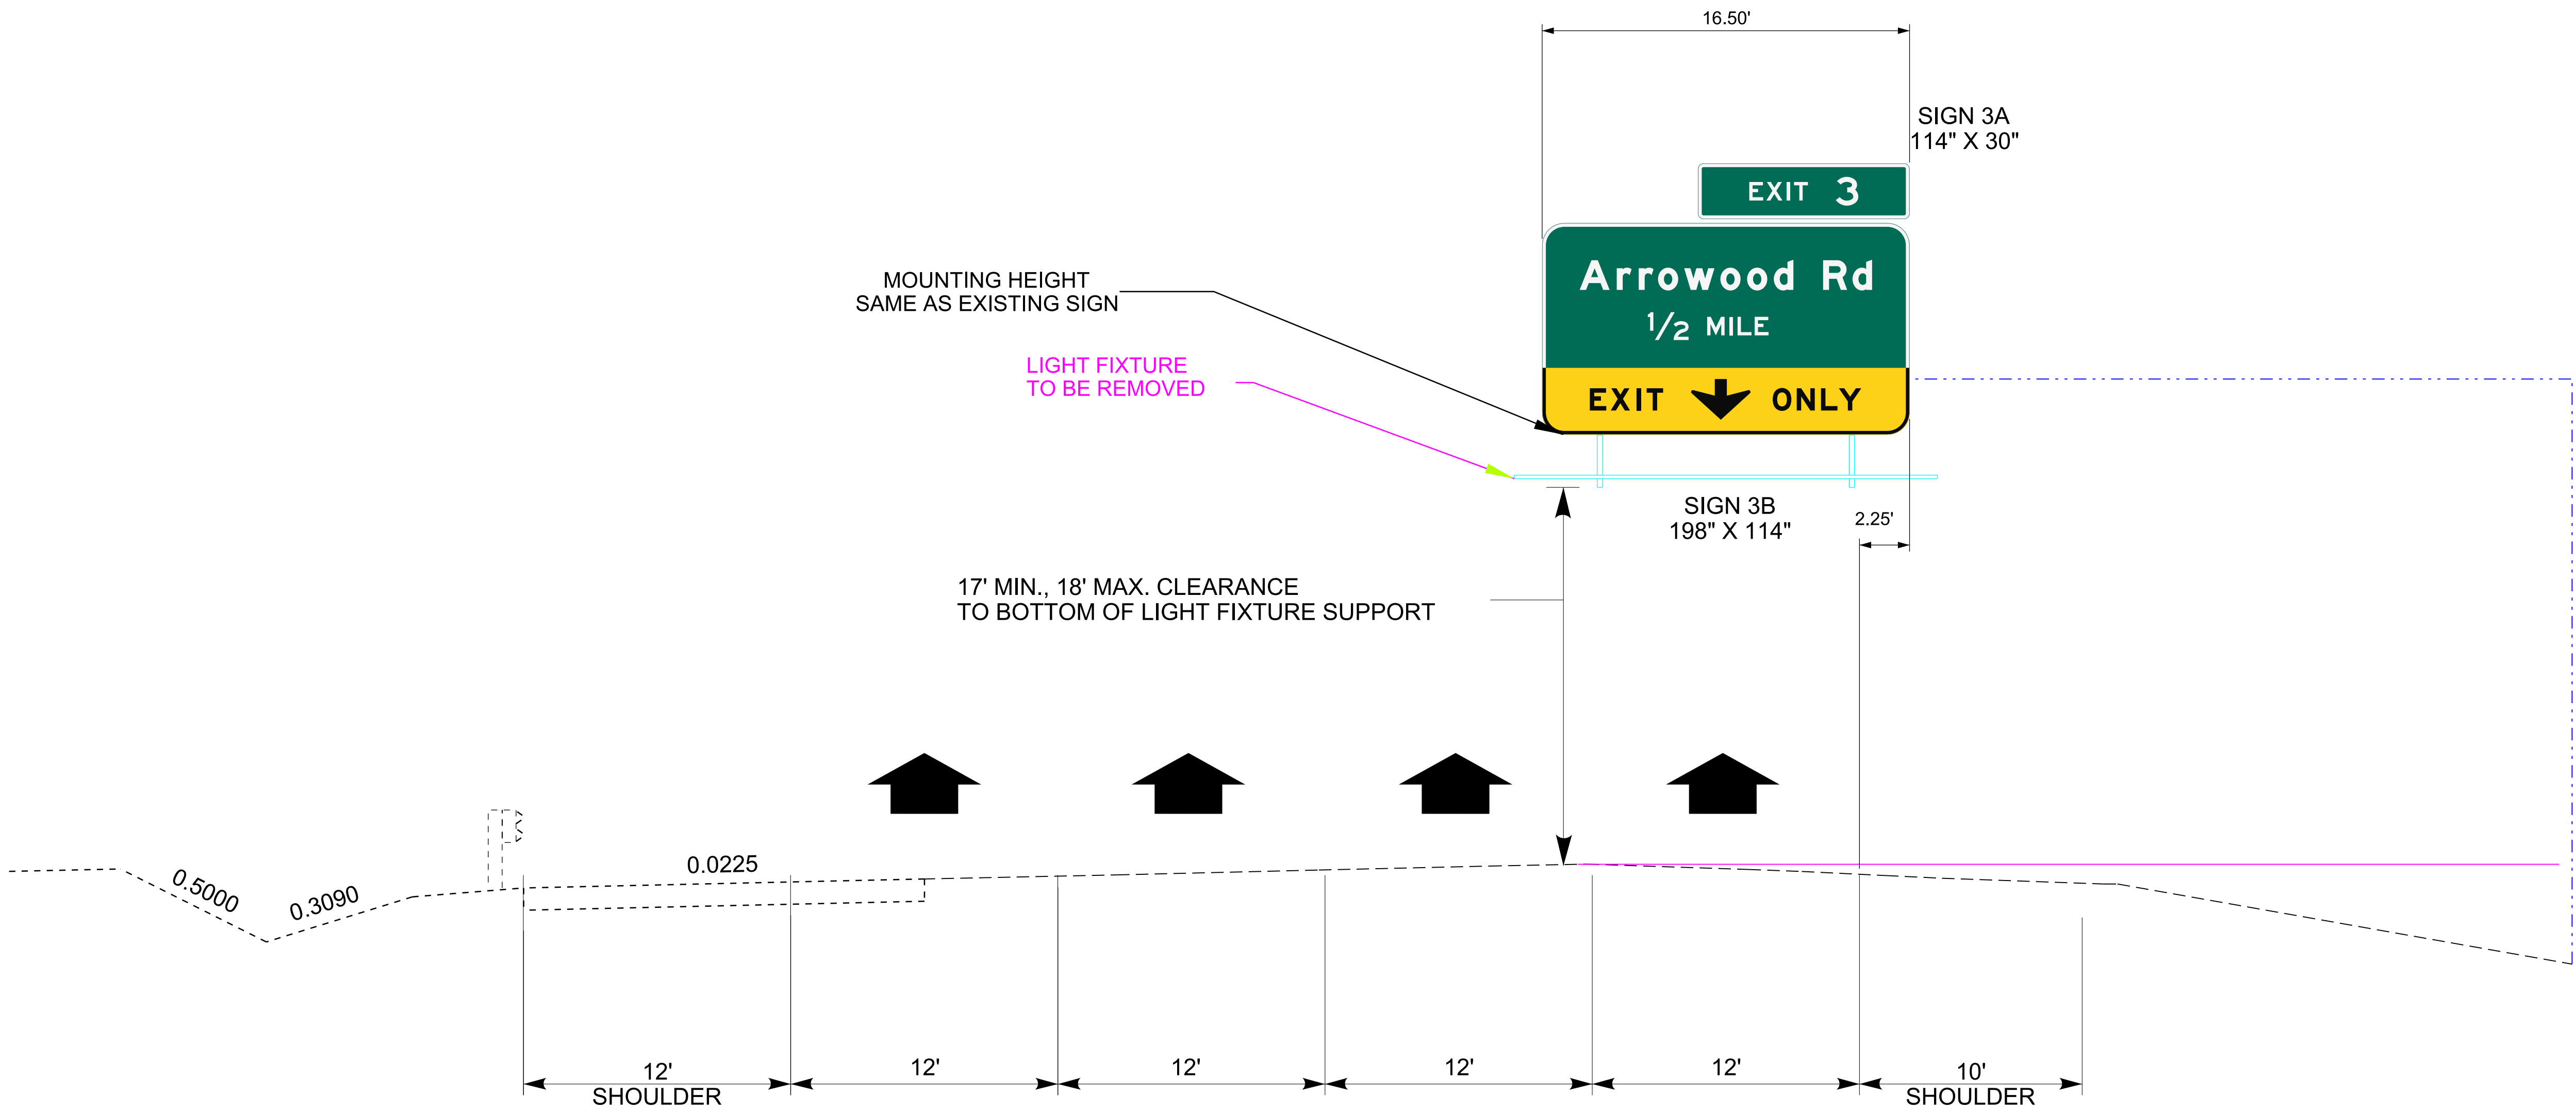

NOTE:
OVERHEAD SIGN STRUCTURE IS PROVIDED FOR SIGN PLACEMENT ONLY


Overhead Sign Assembly
INNER-590876

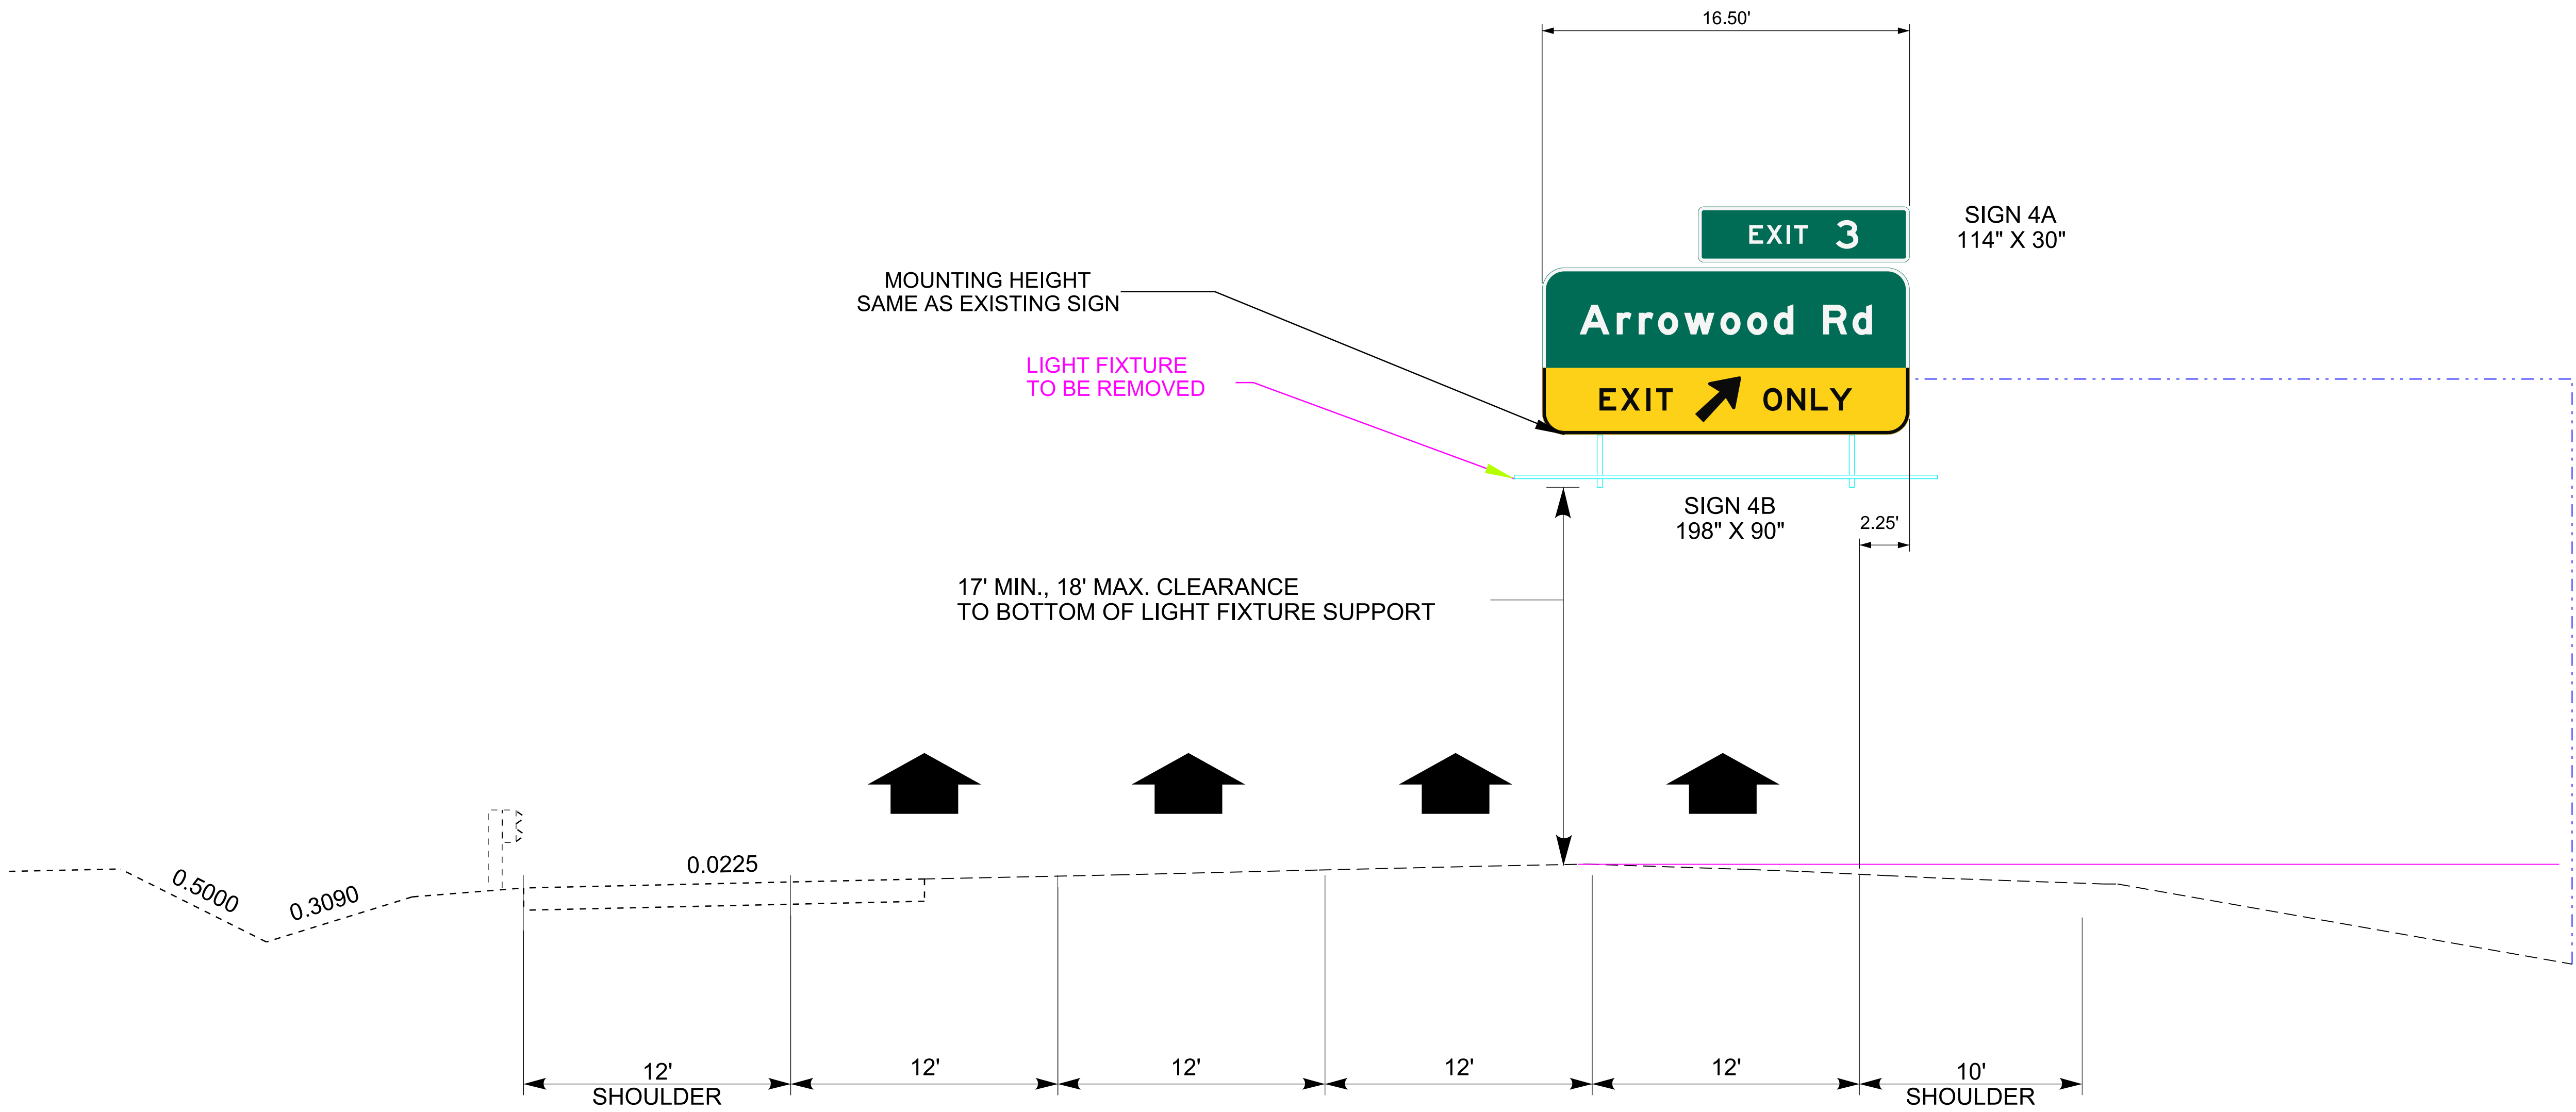

NOTE:
OVERHEAD SIGN STRUCTURE IS PROVIDED FOR SIGN PLACEMENT ONLY

Overhead Sign Assembly
INNER-590877


PROJECT REFERENCE NO.	SHEET NO.
HL-0038D	SIGN-06
APPROVED:  DocuSigned by: Jose G. Martinez 4A70B418C886451...	
DATE: 03/10/2022	
SEAL 	
DOCUMENT NOT CONSIDERED FINAL UNLESS ALL SIGNATURES COMPLETED	

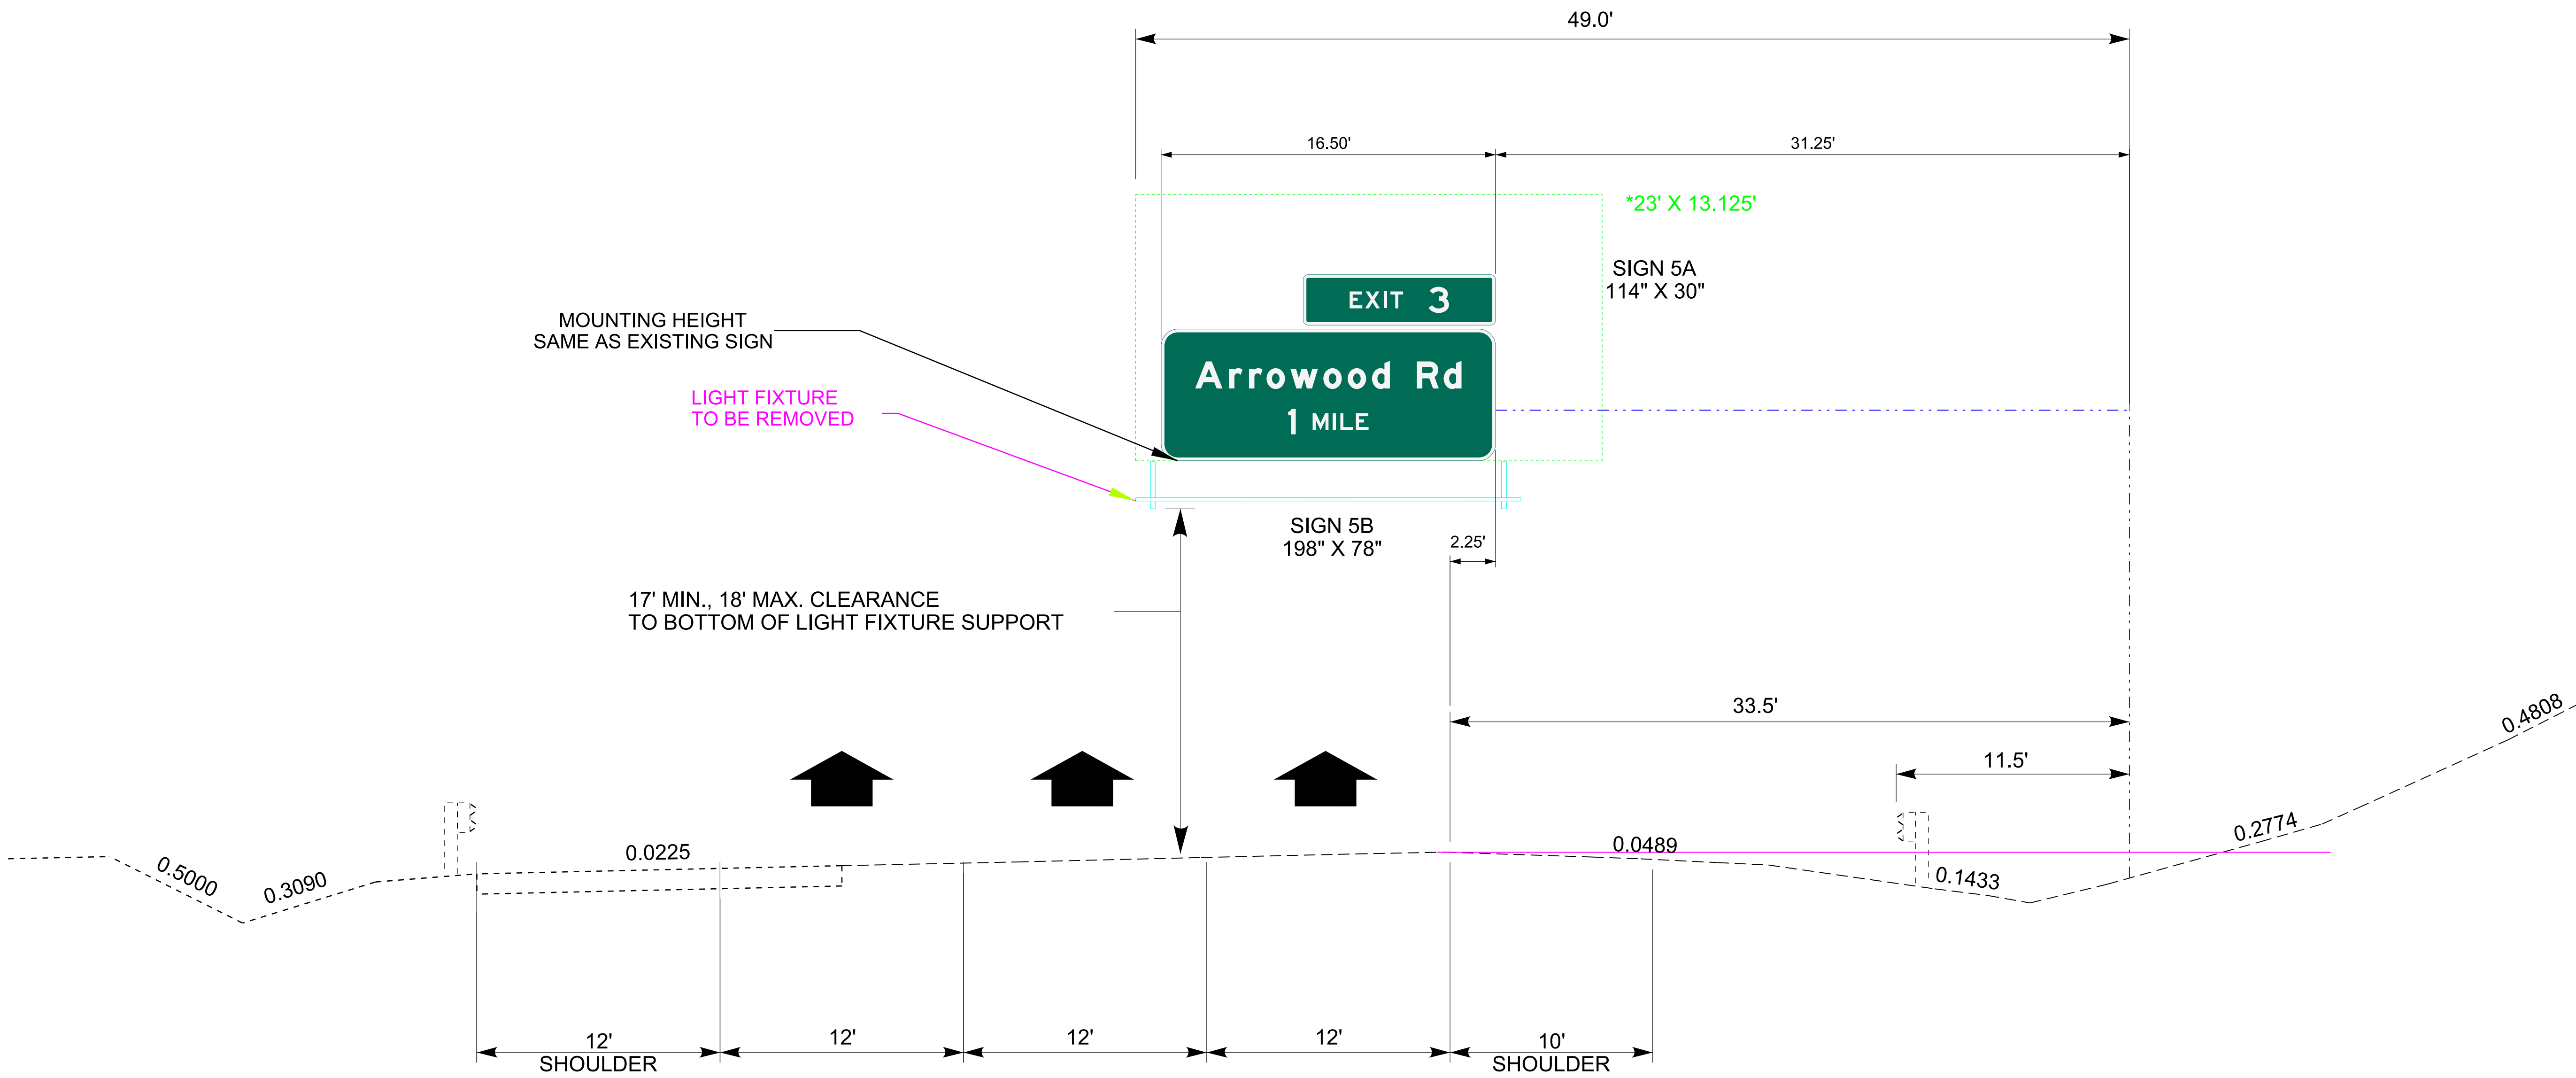

NOTE:
OVERHEAD SIGN STRUCTURE IS PROVIDED FOR SIGN PLACEMENT ONLY

Overhead Sign Assembly
INNER-591092

PROJECT REFERENCE NO.	SHEET NO.
HL-0038D	SIGN-07
APPROVED:  DocuSigned by: 4AT0B418C886461...	
DATE: 03/10/2022	
SEAL	
	
DOCUMENT NOT CONSIDERED FINAL UNLESS ALL SIGNATURES COMPLETED	

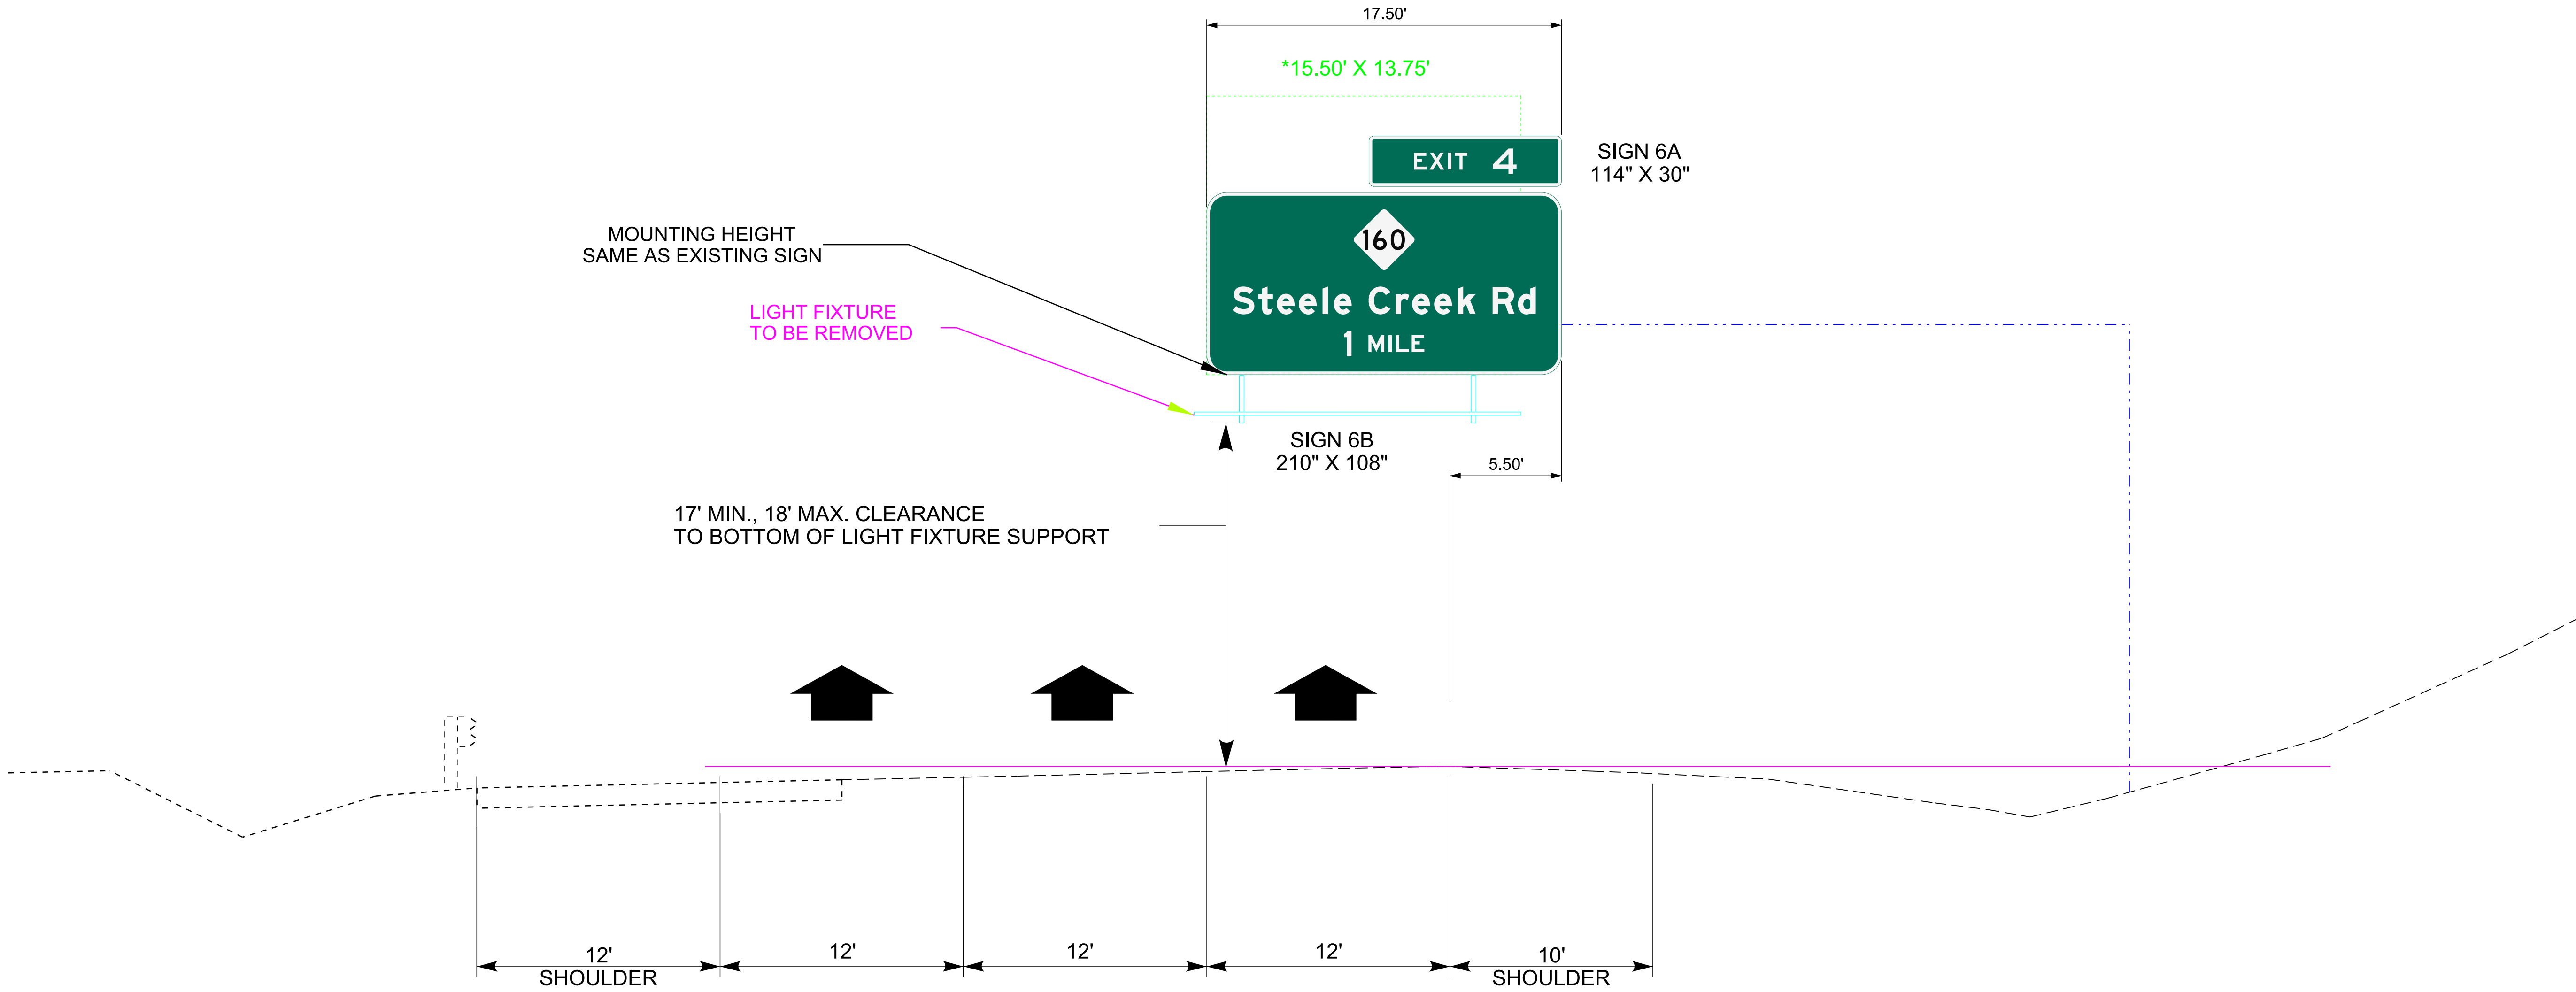


NOTE:
OVERHEAD SIGN STRUCTURE IS PROVIDED FOR SIGN PLACEMENT ONLY

Overhead Sign Assembly
INNER-591093

PROJECT REFERENCE NO.
HL-0038D

SHEET NO.
SIGN-09

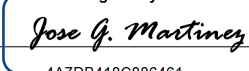
APPROVED: 

DATE: 03/10/2022

SEAL





DOCUMENT NOT CONSIDERED FINAL
UNLESS ALL SIGNATURES COMPLETED

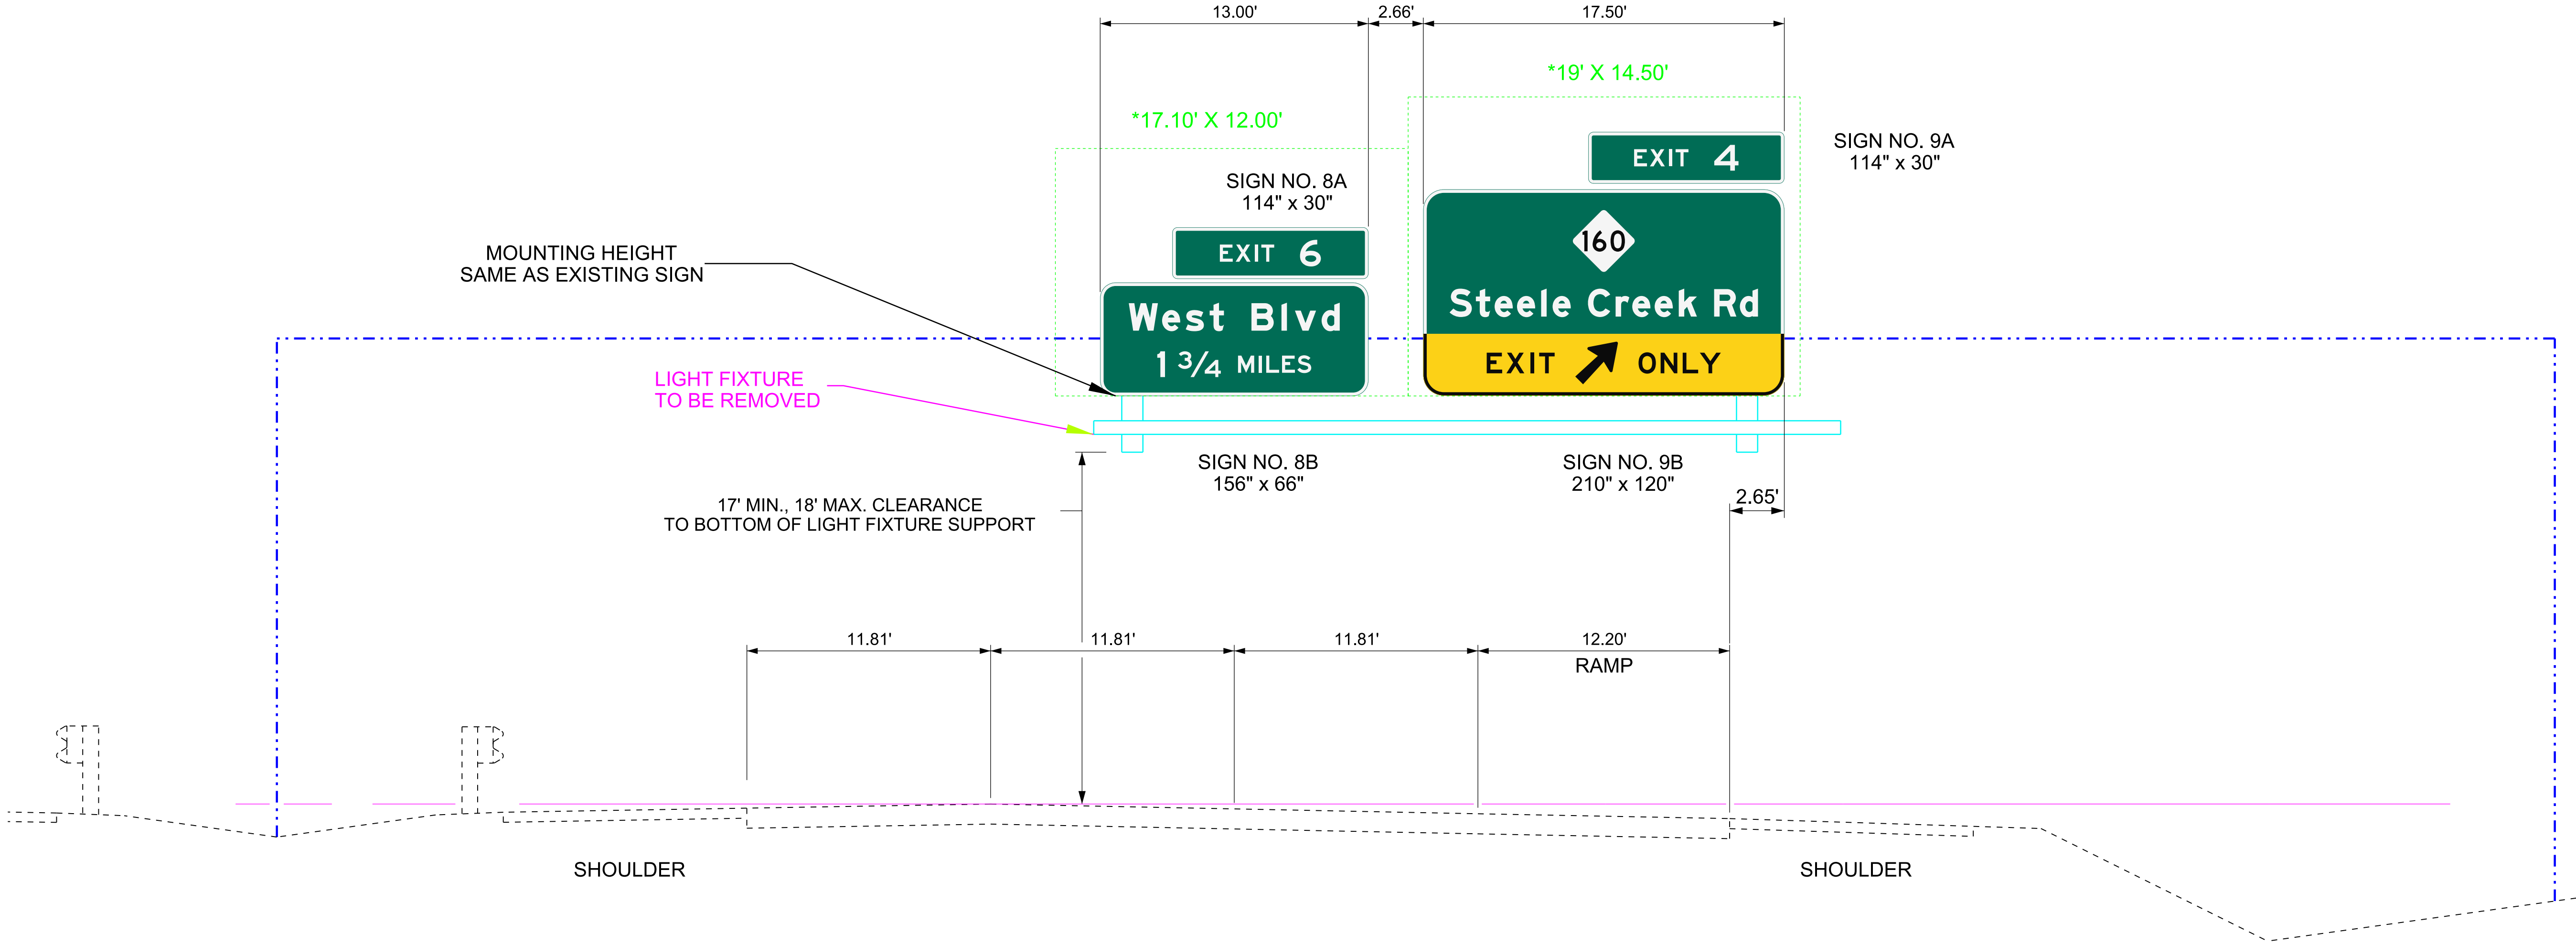

NOTE:
OVERHEAD SIGN STRUCTURE IS PROVIDED FOR SIGN PLACEMENT ONLY


Overhead Sign Assembly
INNER-591095

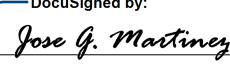
PROJECT REFERENCE NO.	SHEET NO.
HL-0038D	SIGN-10
APPROVED:  DocuSigned by: Jose G. Martinez 4A7DB418C88461...	
DATE: 03/10/2022	
SEAL 	
DOCUMENT NOT CONSIDERED FINAL UNLESS ALL SIGNATURES COMPLETED	

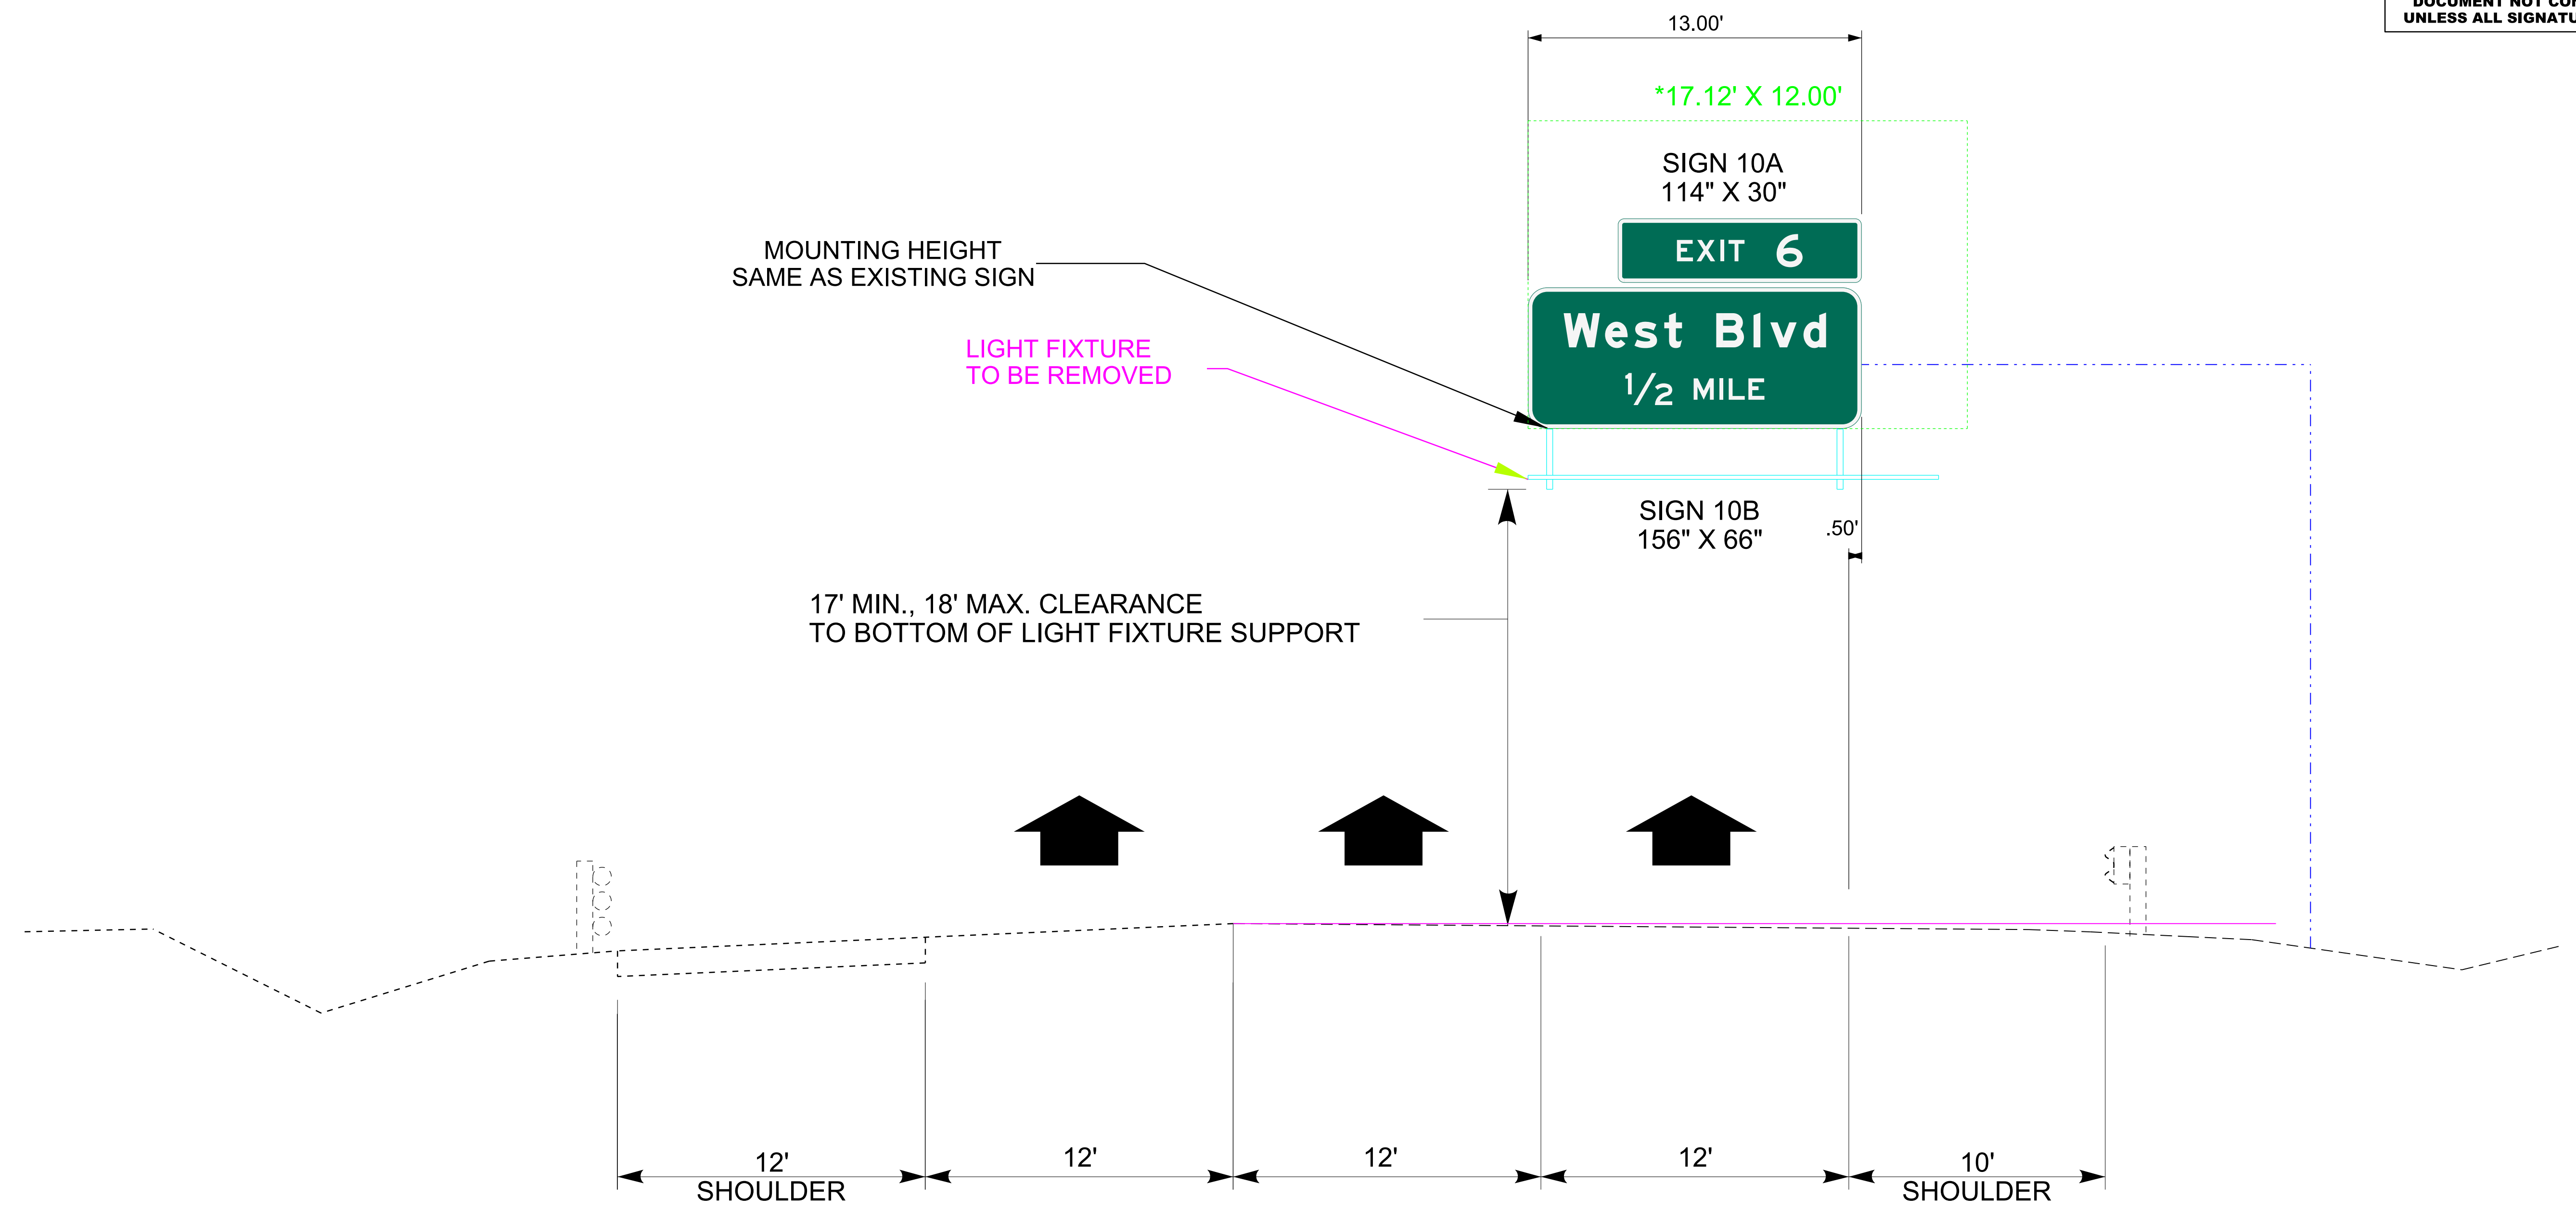

NOTE:
OVERHEAD SIGN STRUCTURE IS PROVIDED FOR SIGN PLACEMENT ONLY


Overhead Sign Assembly
INNER-591096

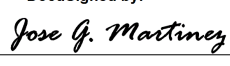
PROJECT REFERENCE NO.	SHEET NO.
HL-0038D	SIGN-12
APPROVED:  DATE: 03/10/2022	
SEAL 	
DOCUMENT NOT CONSIDERED FINAL UNLESS ALL SIGNATURES COMPLETED	

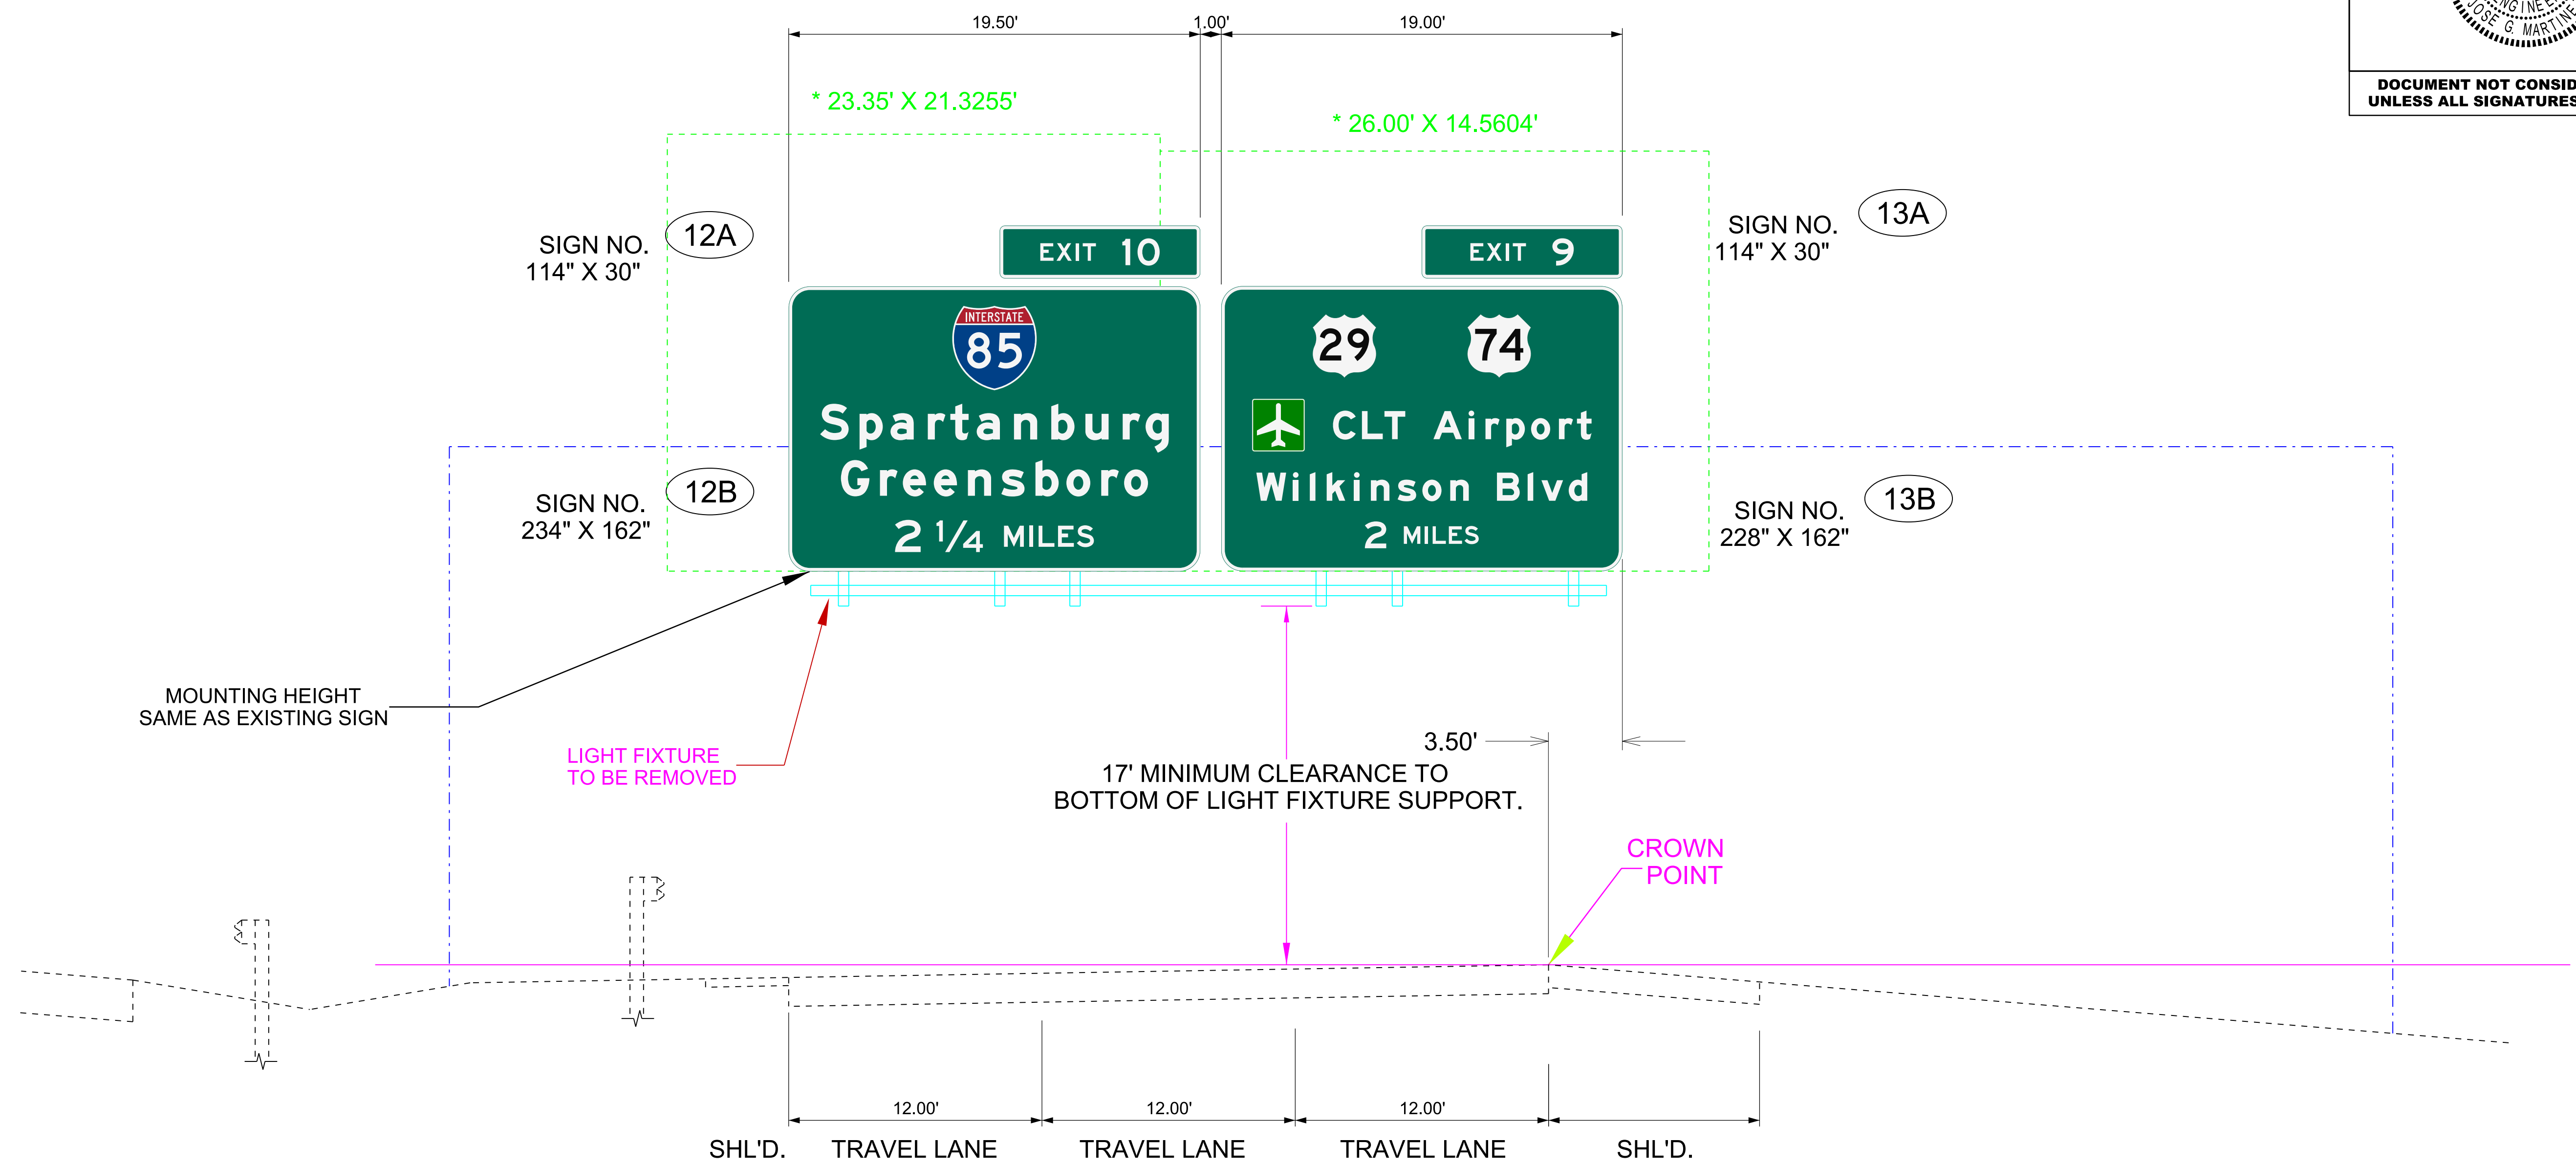


NOTE:
OVERHEAD SIGN STRUCTURE IS PROVIDED FOR SIGN PLACEMENT ONLY

Overhead Sign Assembly
INNER-591098

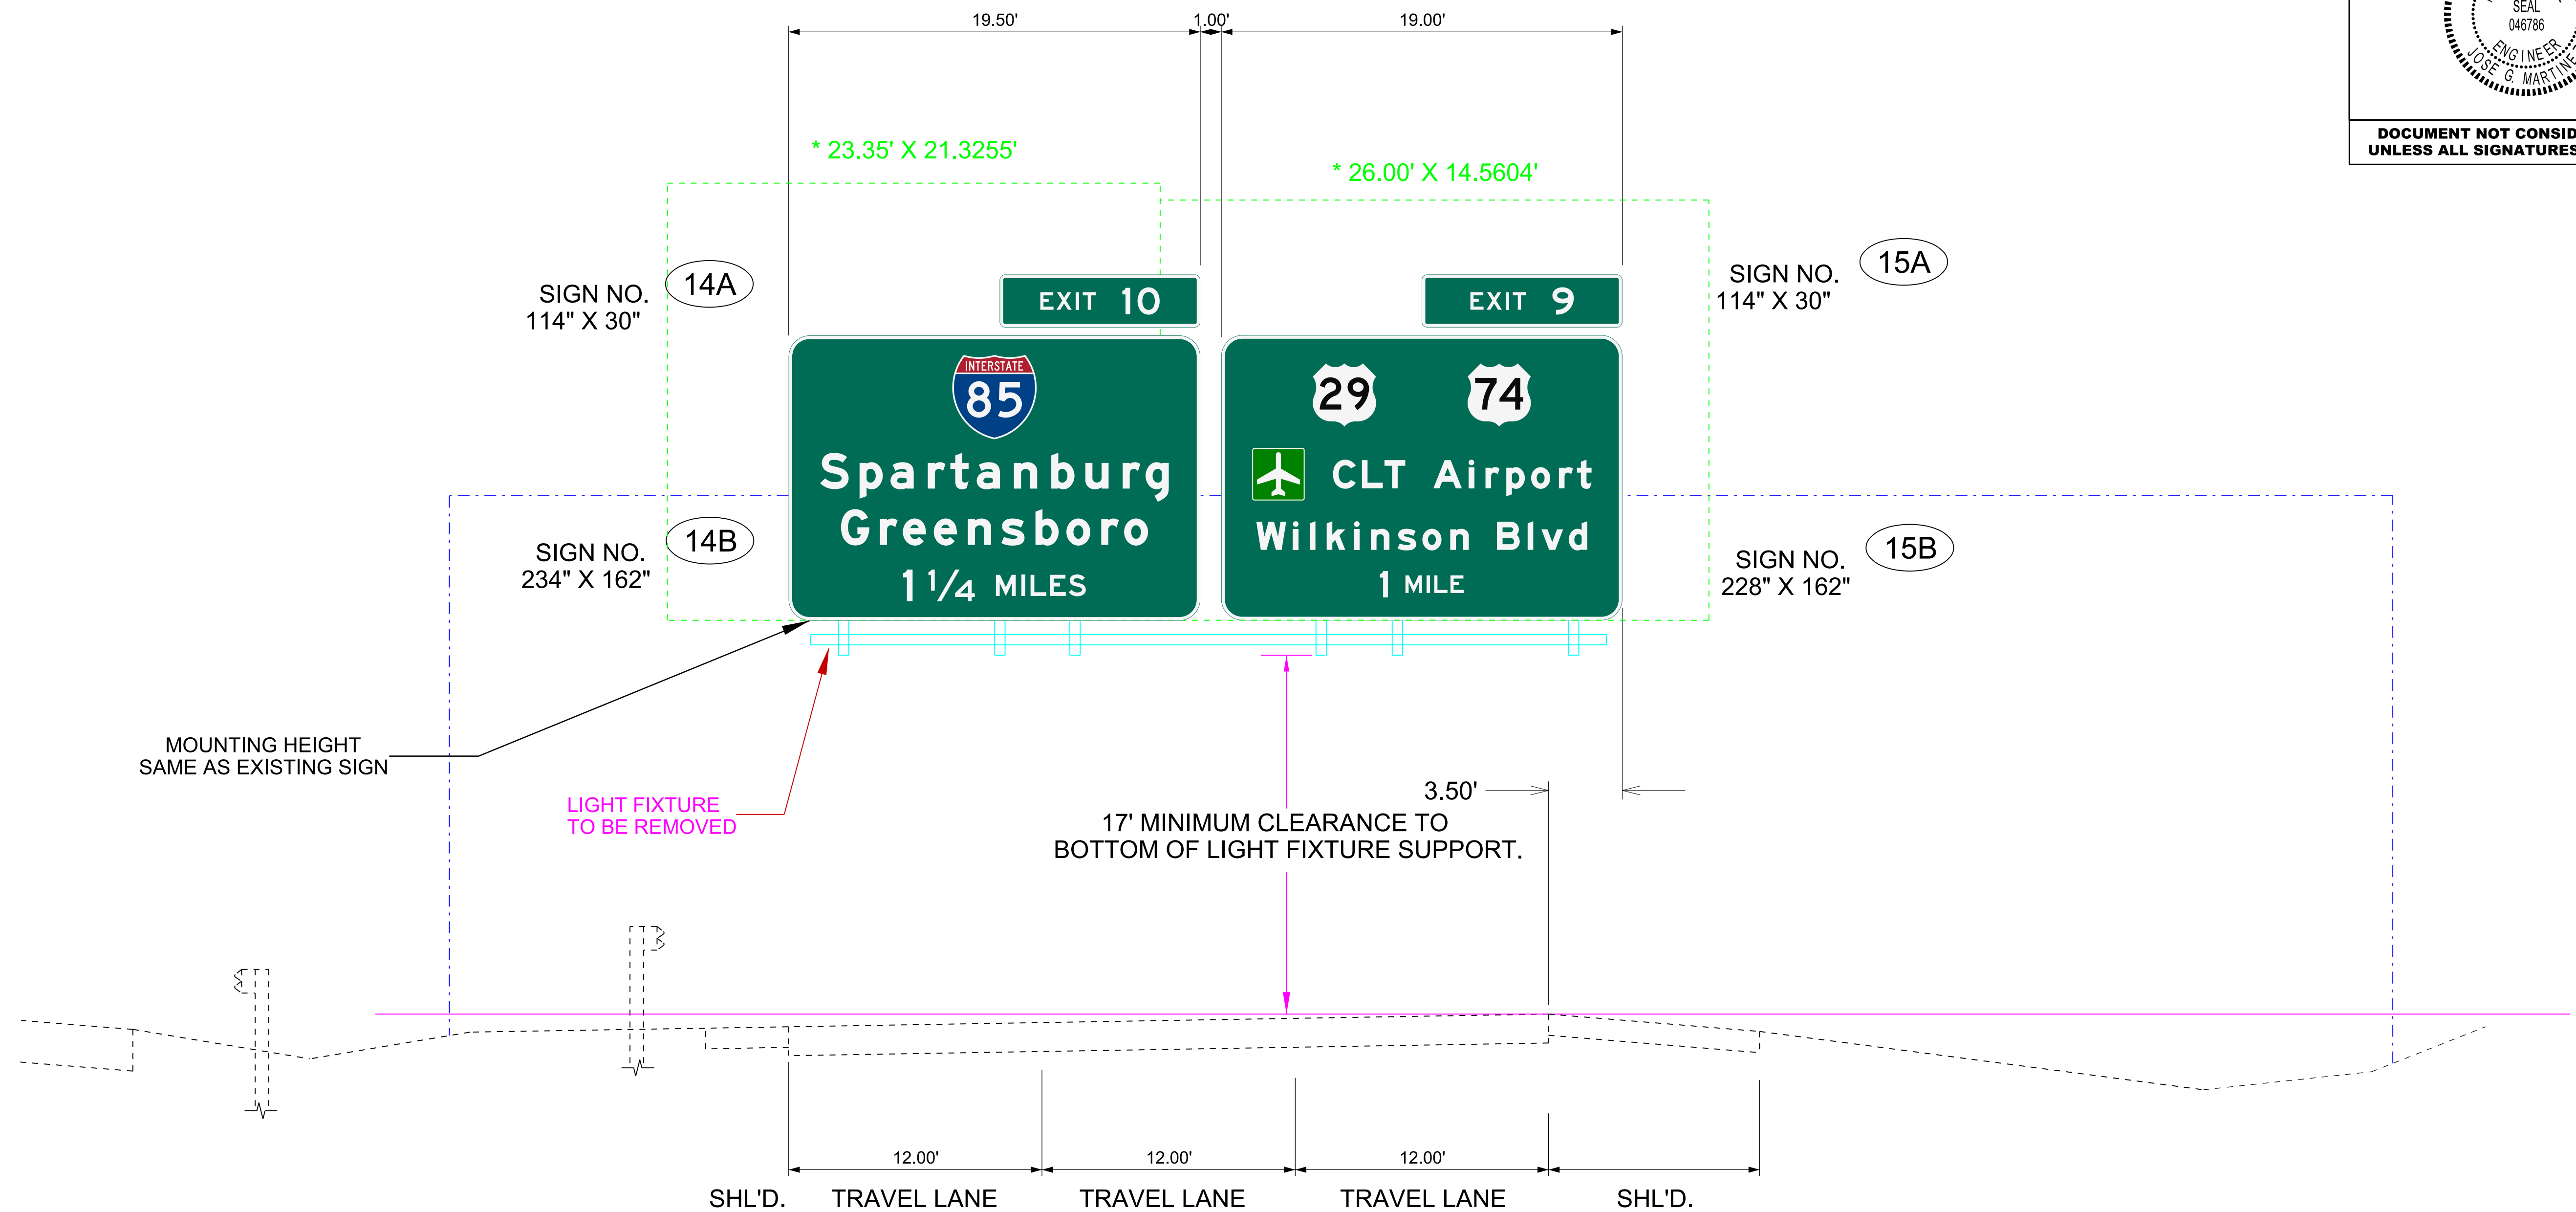

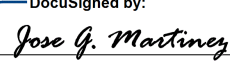
PROJECT REFERENCE NO.	SHEET NO.
HL-0038D	SIGN-14
APPROVED:  4470B418C886461	
DATE: 03/10/2022	
SEAL	
	
DOCUMENT NOT CONSIDERED FINAL UNLESS ALL SIGNATURES COMPLETED	

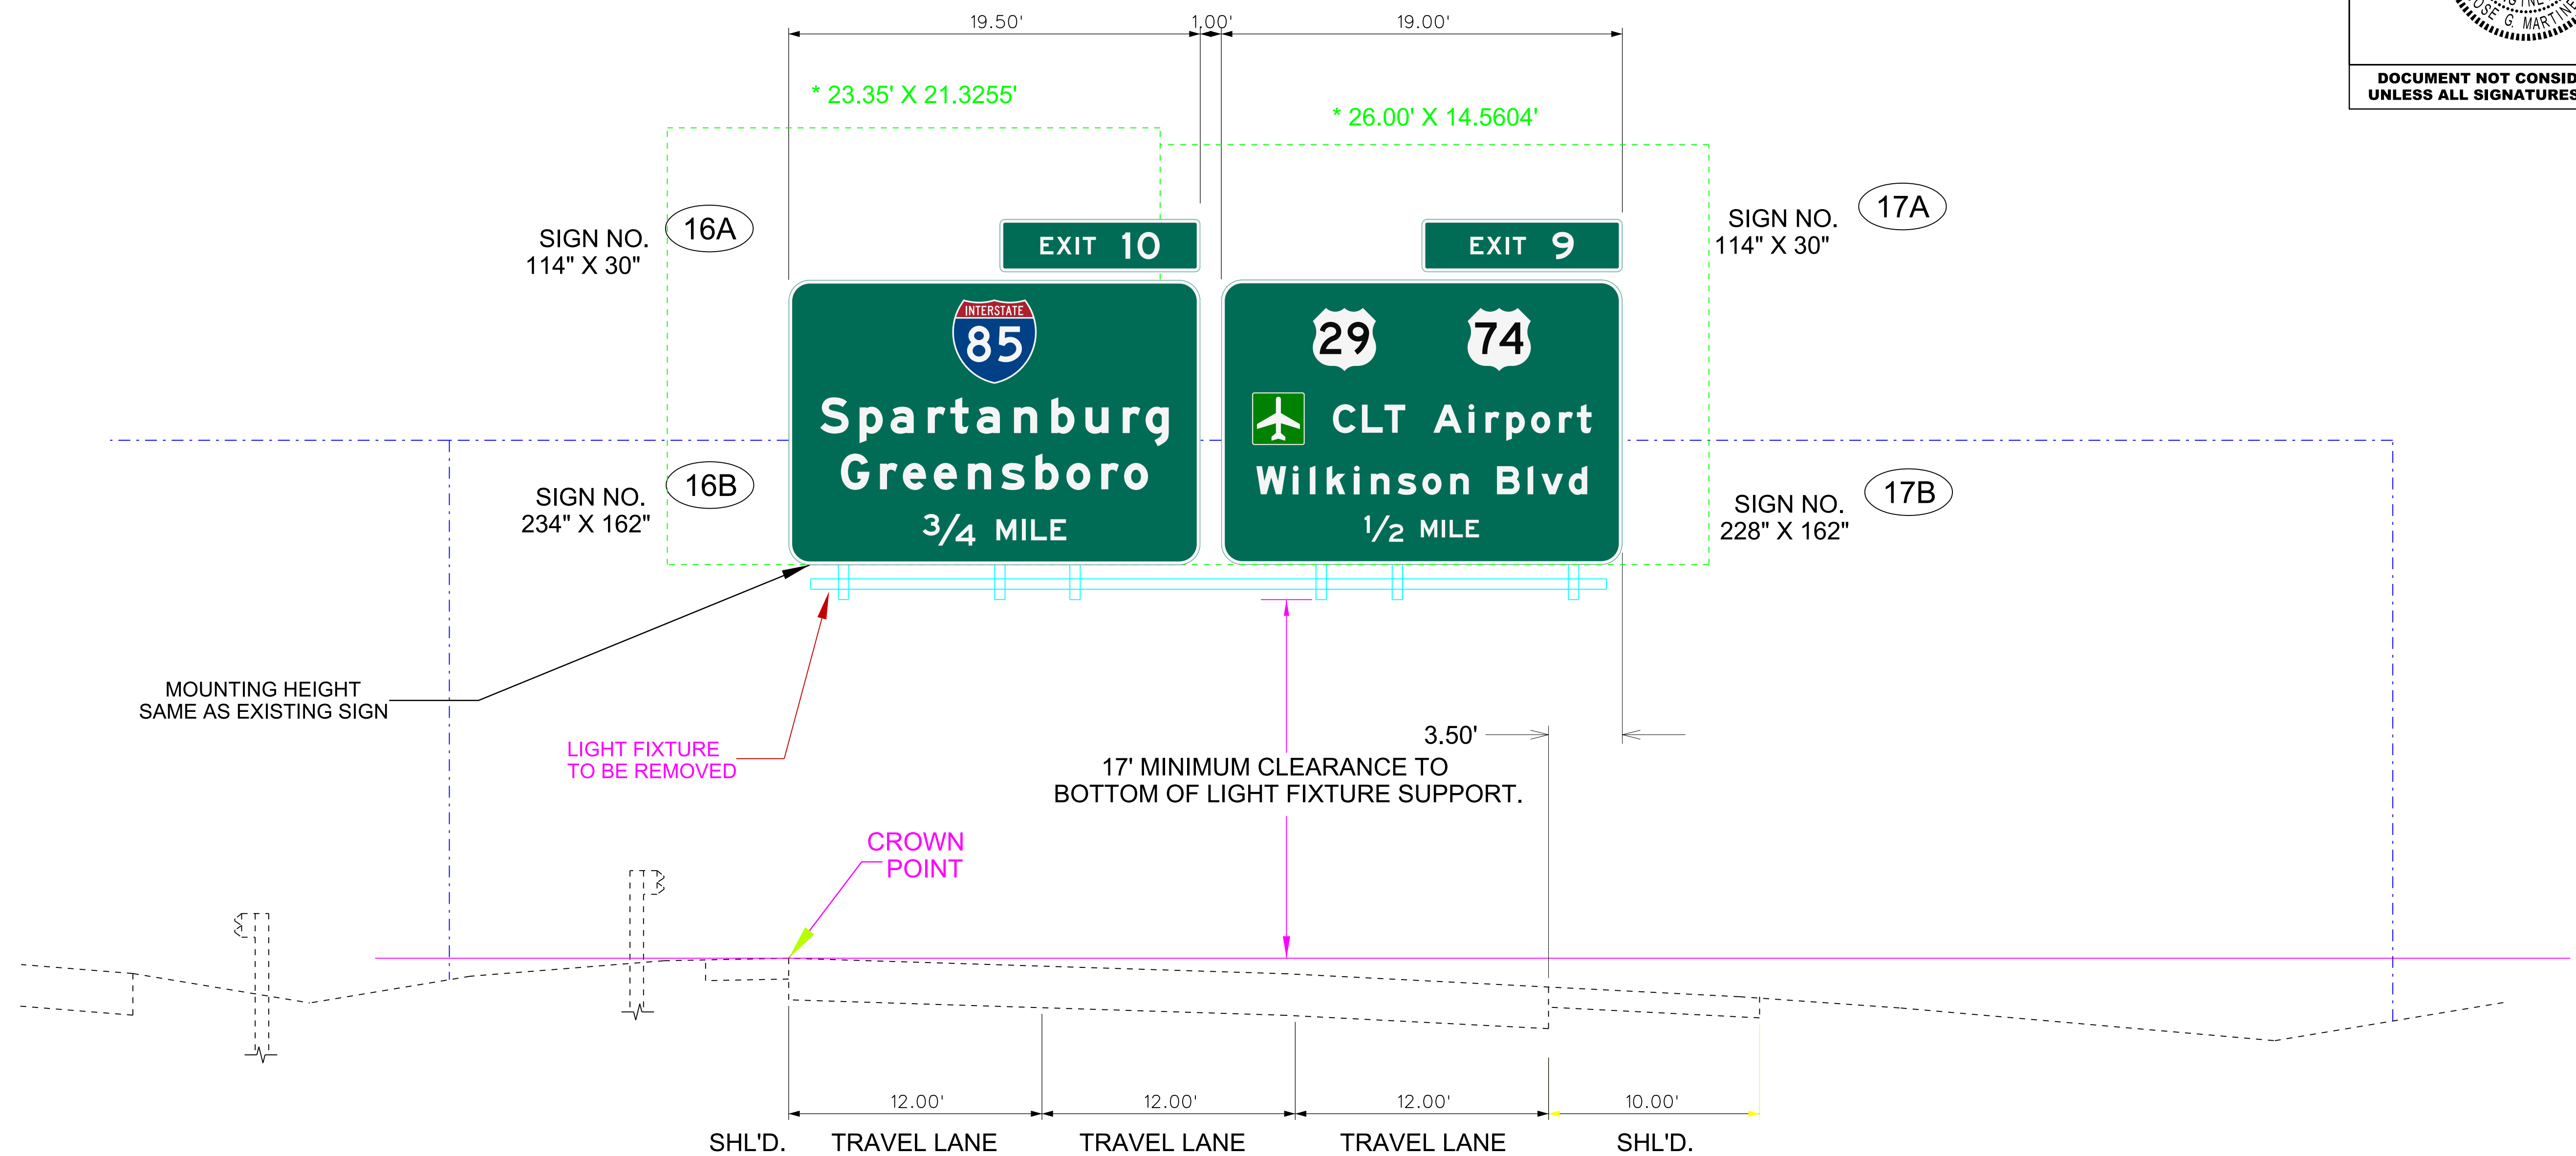

NOTE:
OVERHEAD SIGN STRUCTURE IS PROVIDED FOR SIGN PLACEMENT ONLY


Overhead Sign Assembly
INNER-591101

PROJECT REFERENCE NO.	SHEET NO.
HL-0038D	SIGN-15
APPROVED: 	
DATE: 03/10/2022	
SEAL	
	
DOCUMENT NOT CONSIDERED FINAL UNLESS ALL SIGNATURES COMPLETED	

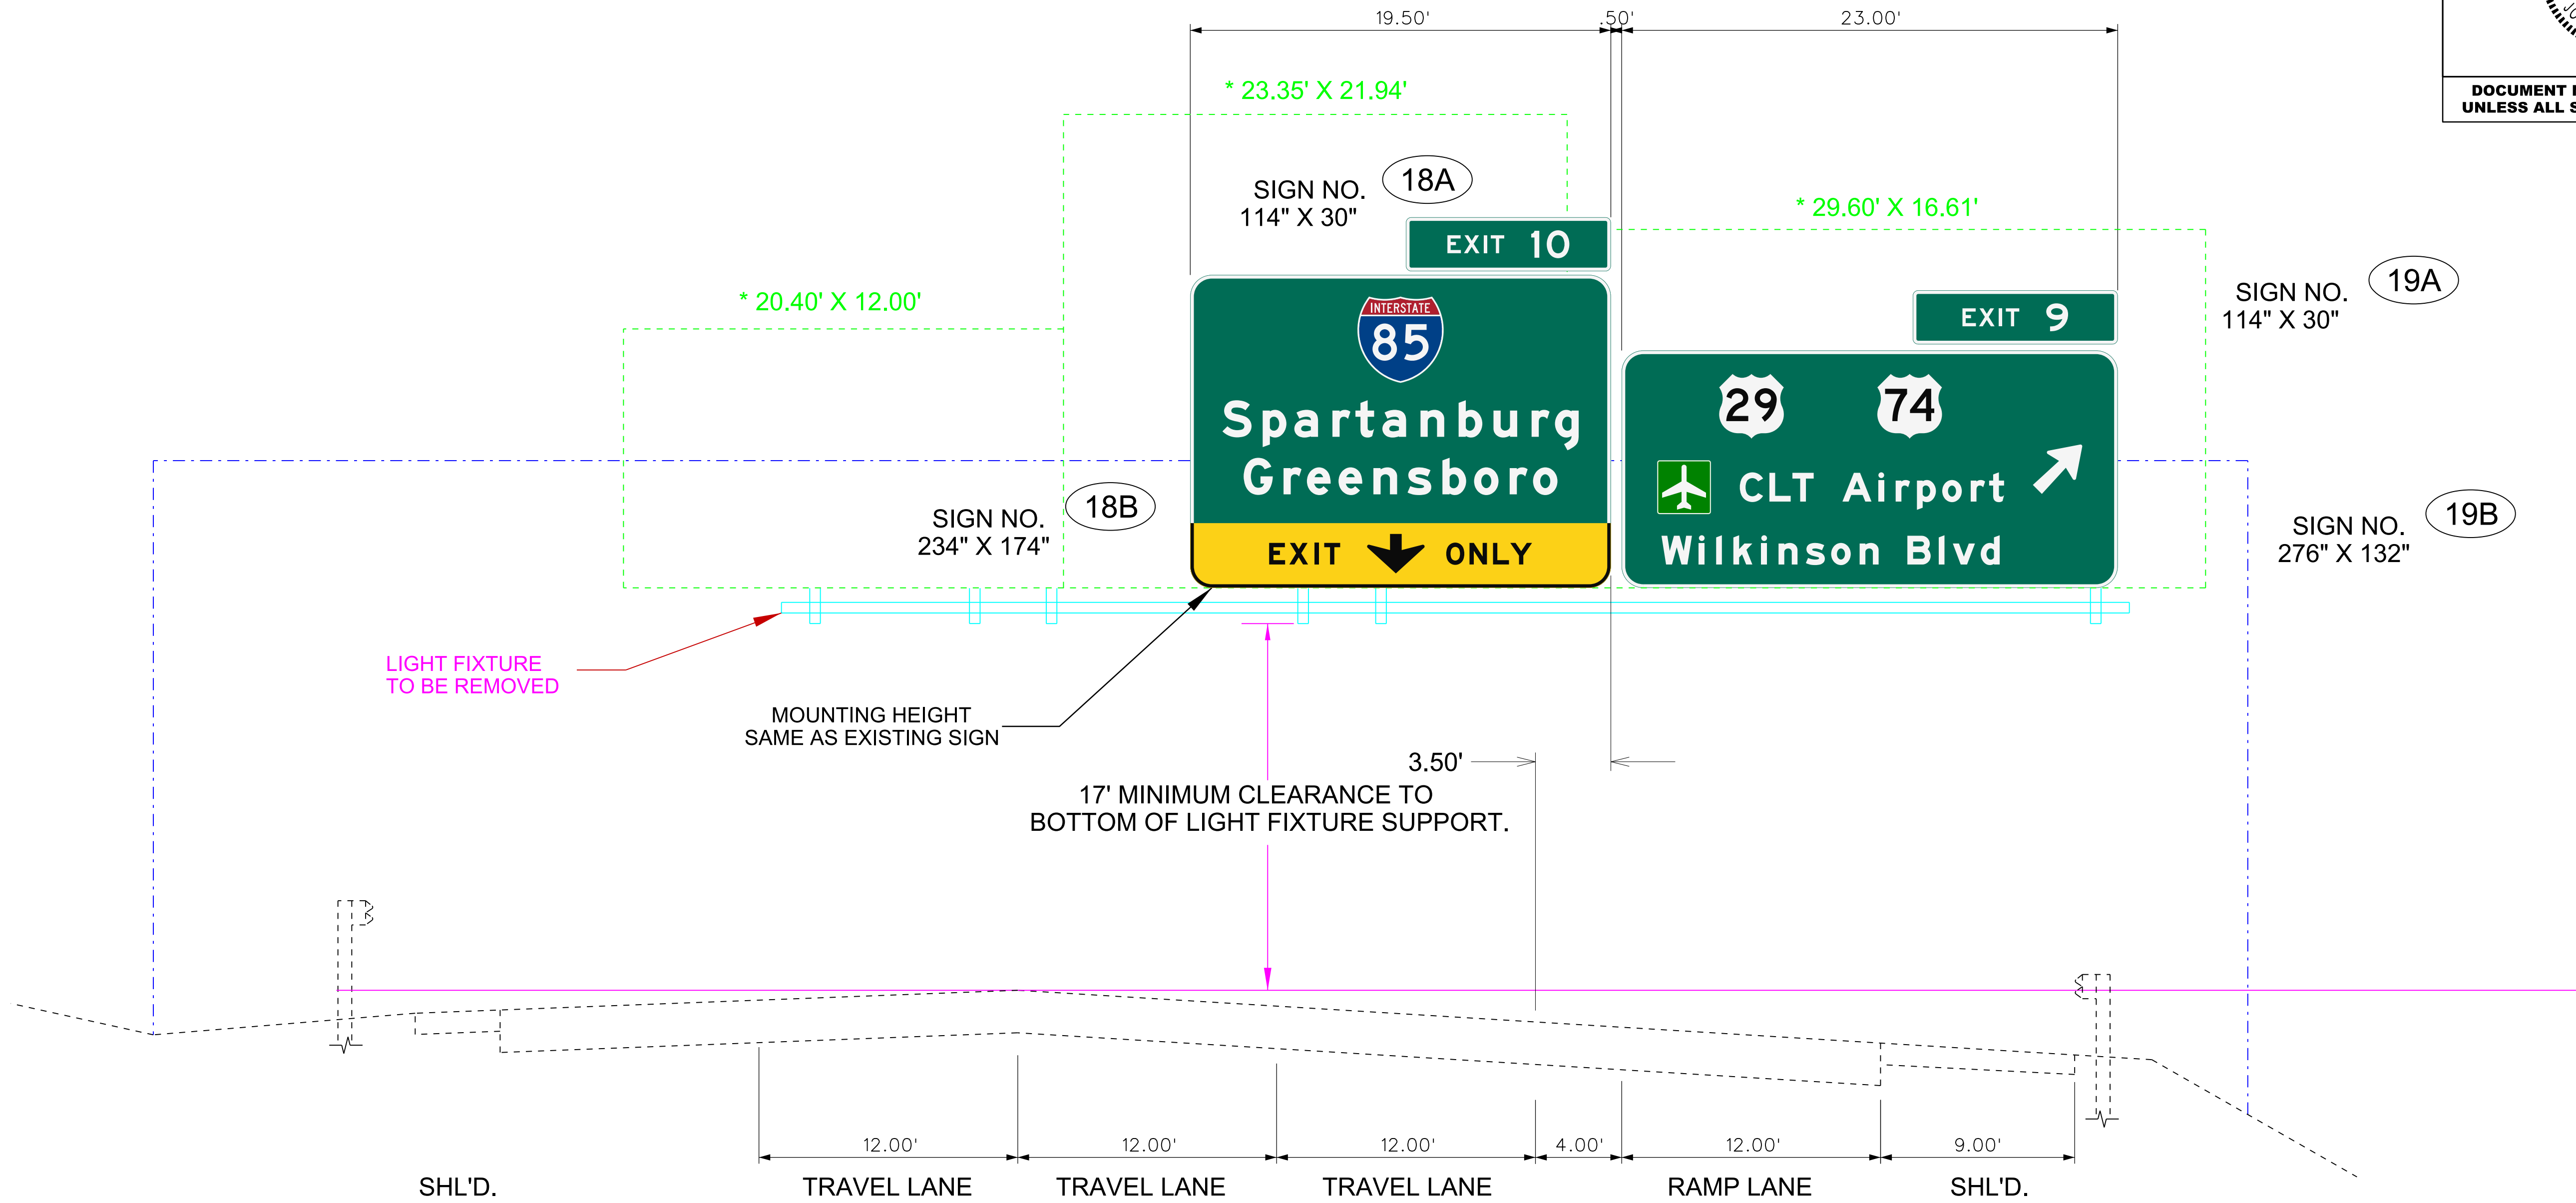

NOTE:
OVERHEAD SIGN STRUCTURE IS PROVIDED FOR SIGN PLACEMENT ONLY


Overhead Sign Assembly
INNER-591102

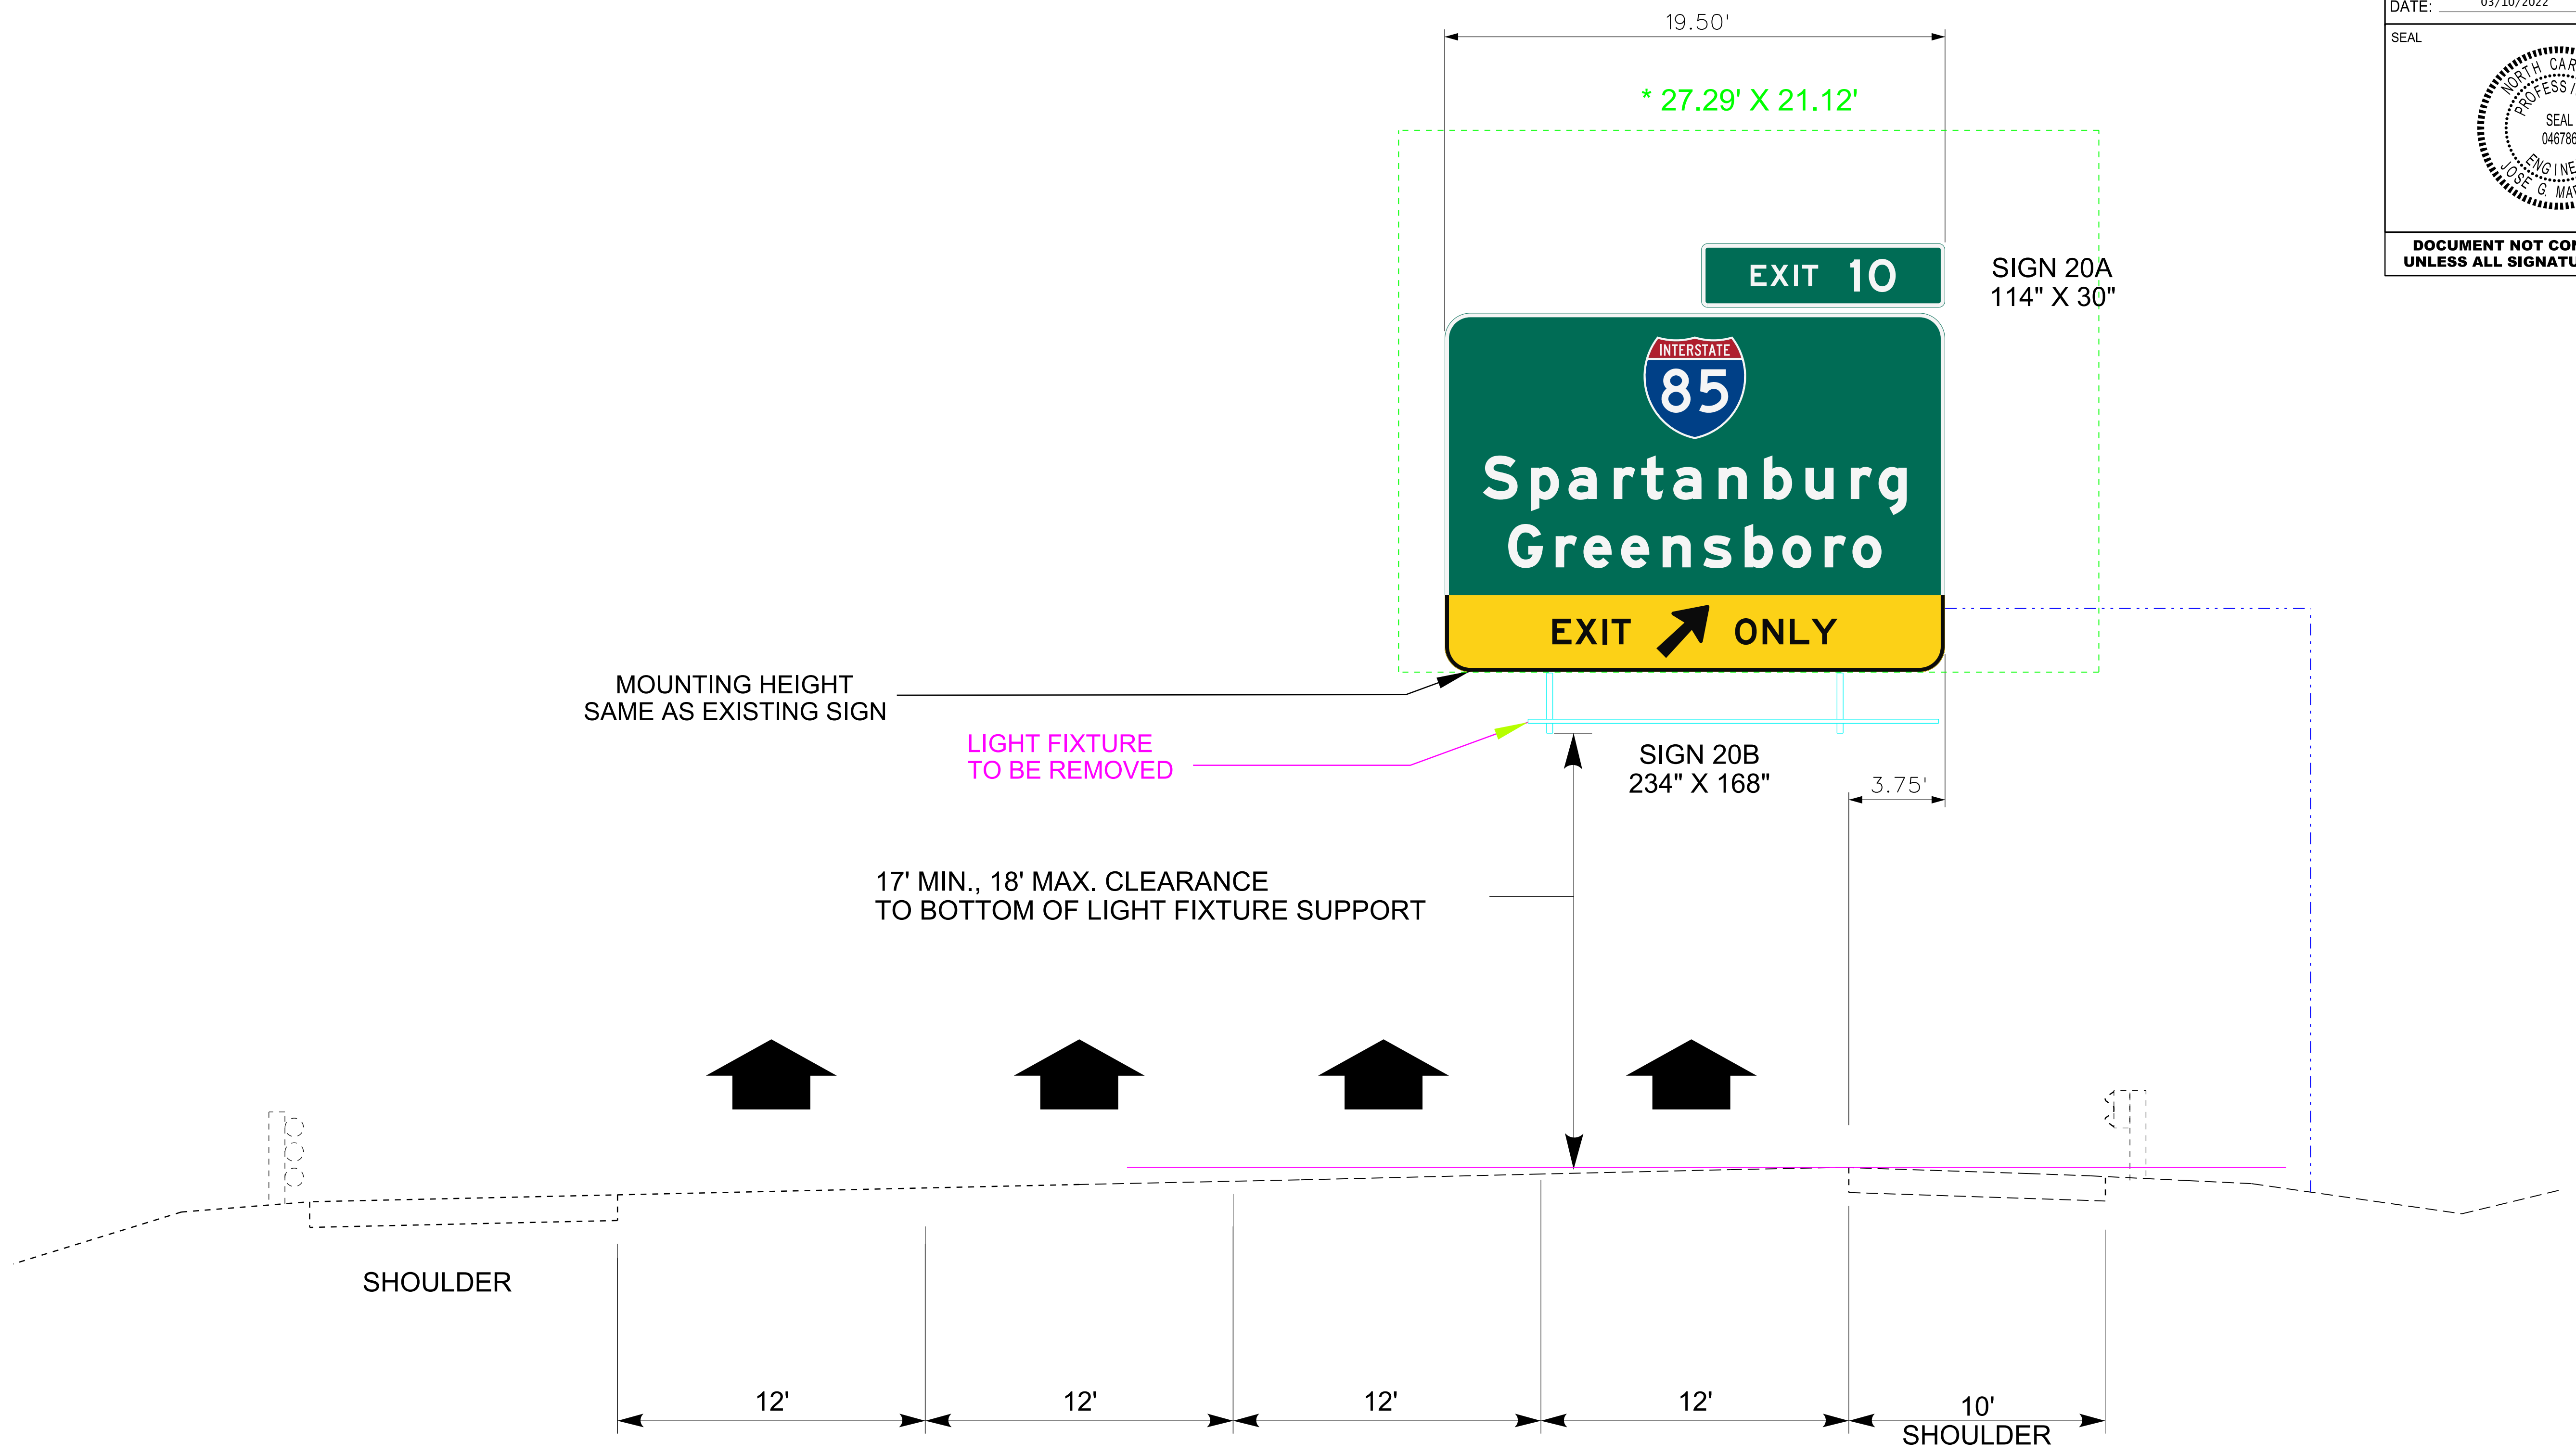

NOTE:
OVERHEAD SIGN STRUCTURE IS PROVIDED FOR SIGN PLACEMENT ONLY

Overhead Sign Assembly
INNER-591103


PROJECT REFERENCE NO.	SHEET NO.
HL-0038D	SIGN-17
APPROVED:  DocuSigned by: Jose G. Martinez 4A70B418C886451...	
DATE: 03/10/2022	
SEAL 	
DOCUMENT NOT CONSIDERED FINAL UNLESS ALL SIGNATURES COMPLETED	

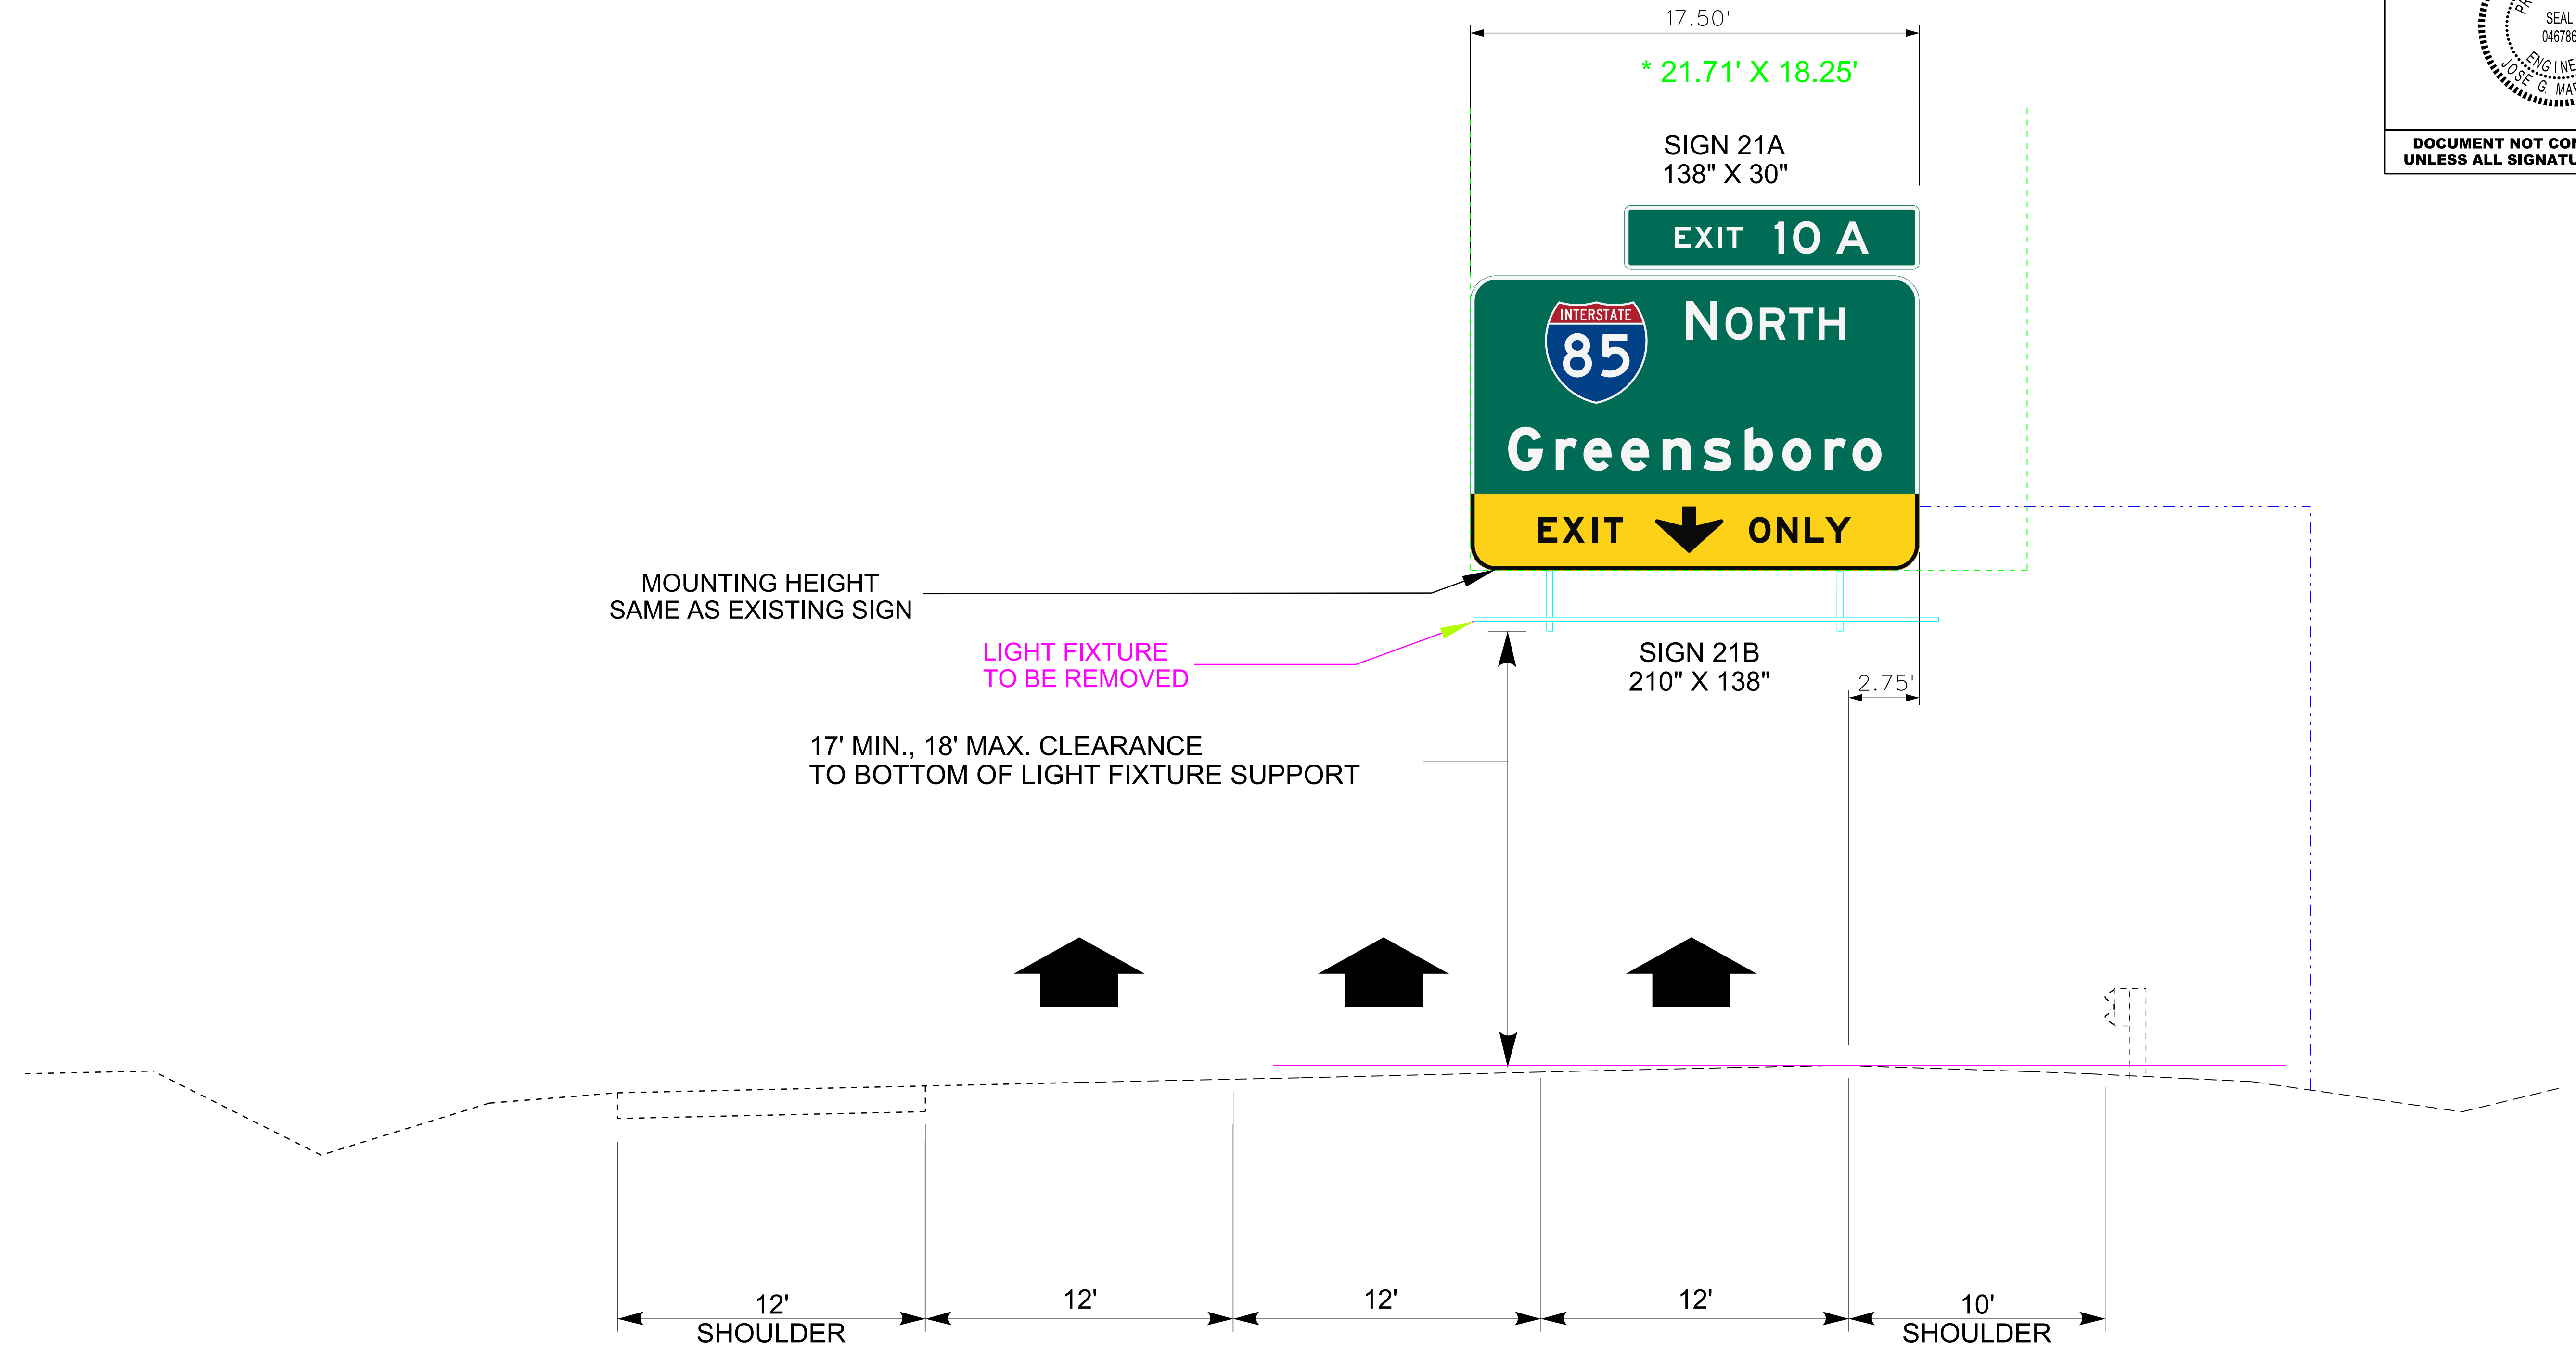

NOTE:
OVERHEAD SIGN STRUCTURE IS PROVIDED FOR SIGN PLACEMENT ONLY

Overhead Sign Assembly
INNER-591104


PROJECT REFERENCE NO.	SHEET NO.
HL-0038D	SIGN-18
APPROVED:  4A7DB418C886461...	
DATE: 03/10/2022	
SEAL 	
DOCUMENT NOT CONSIDERED FINAL UNLESS ALL SIGNATURES COMPLETED	

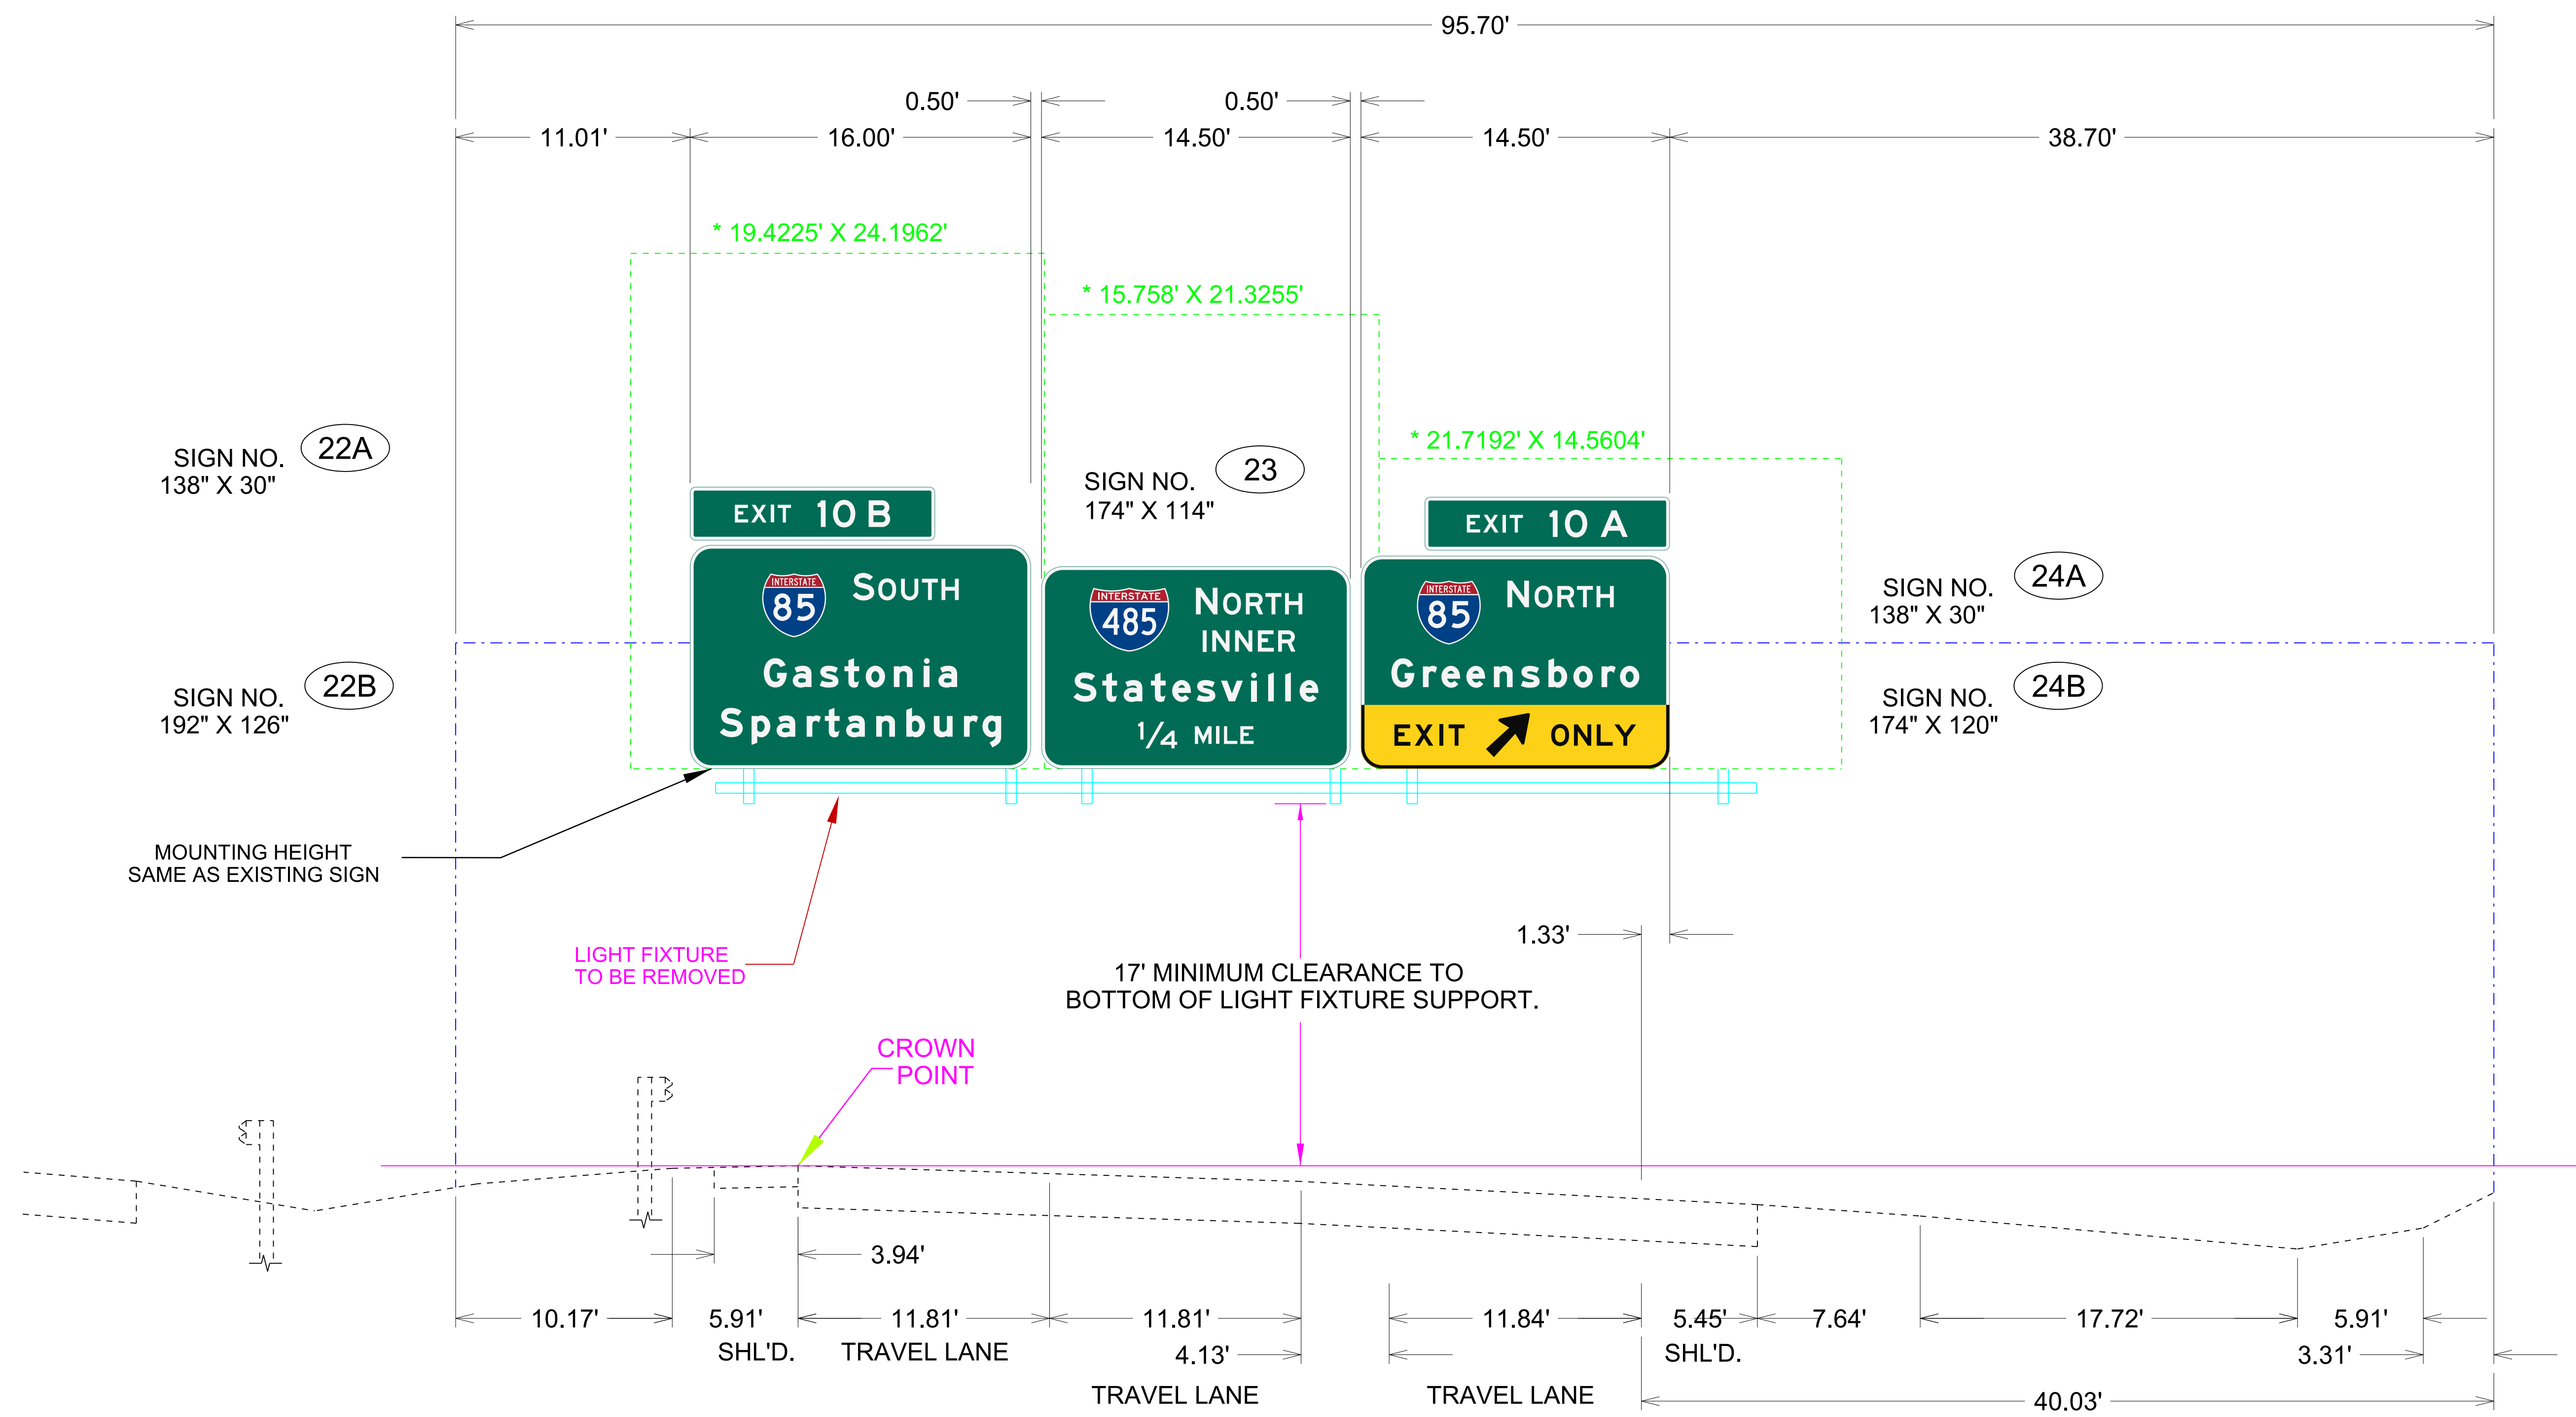

NOTE:
OVERHEAD SIGN STRUCTURE IS PROVIDED FOR SIGN PLACEMENT ONLY

Overhead Sign Assembly
INNER-591105


PROJECT REFERENCE NO.	SHEET NO.
HL-0038D	SIGN-19
APPROVED:  4A7DB418C88461...	
DATE: 03/10/2022	
SEAL	
	
DOCUMENT NOT CONSIDERED FINAL UNLESS ALL SIGNATURES COMPLETED	

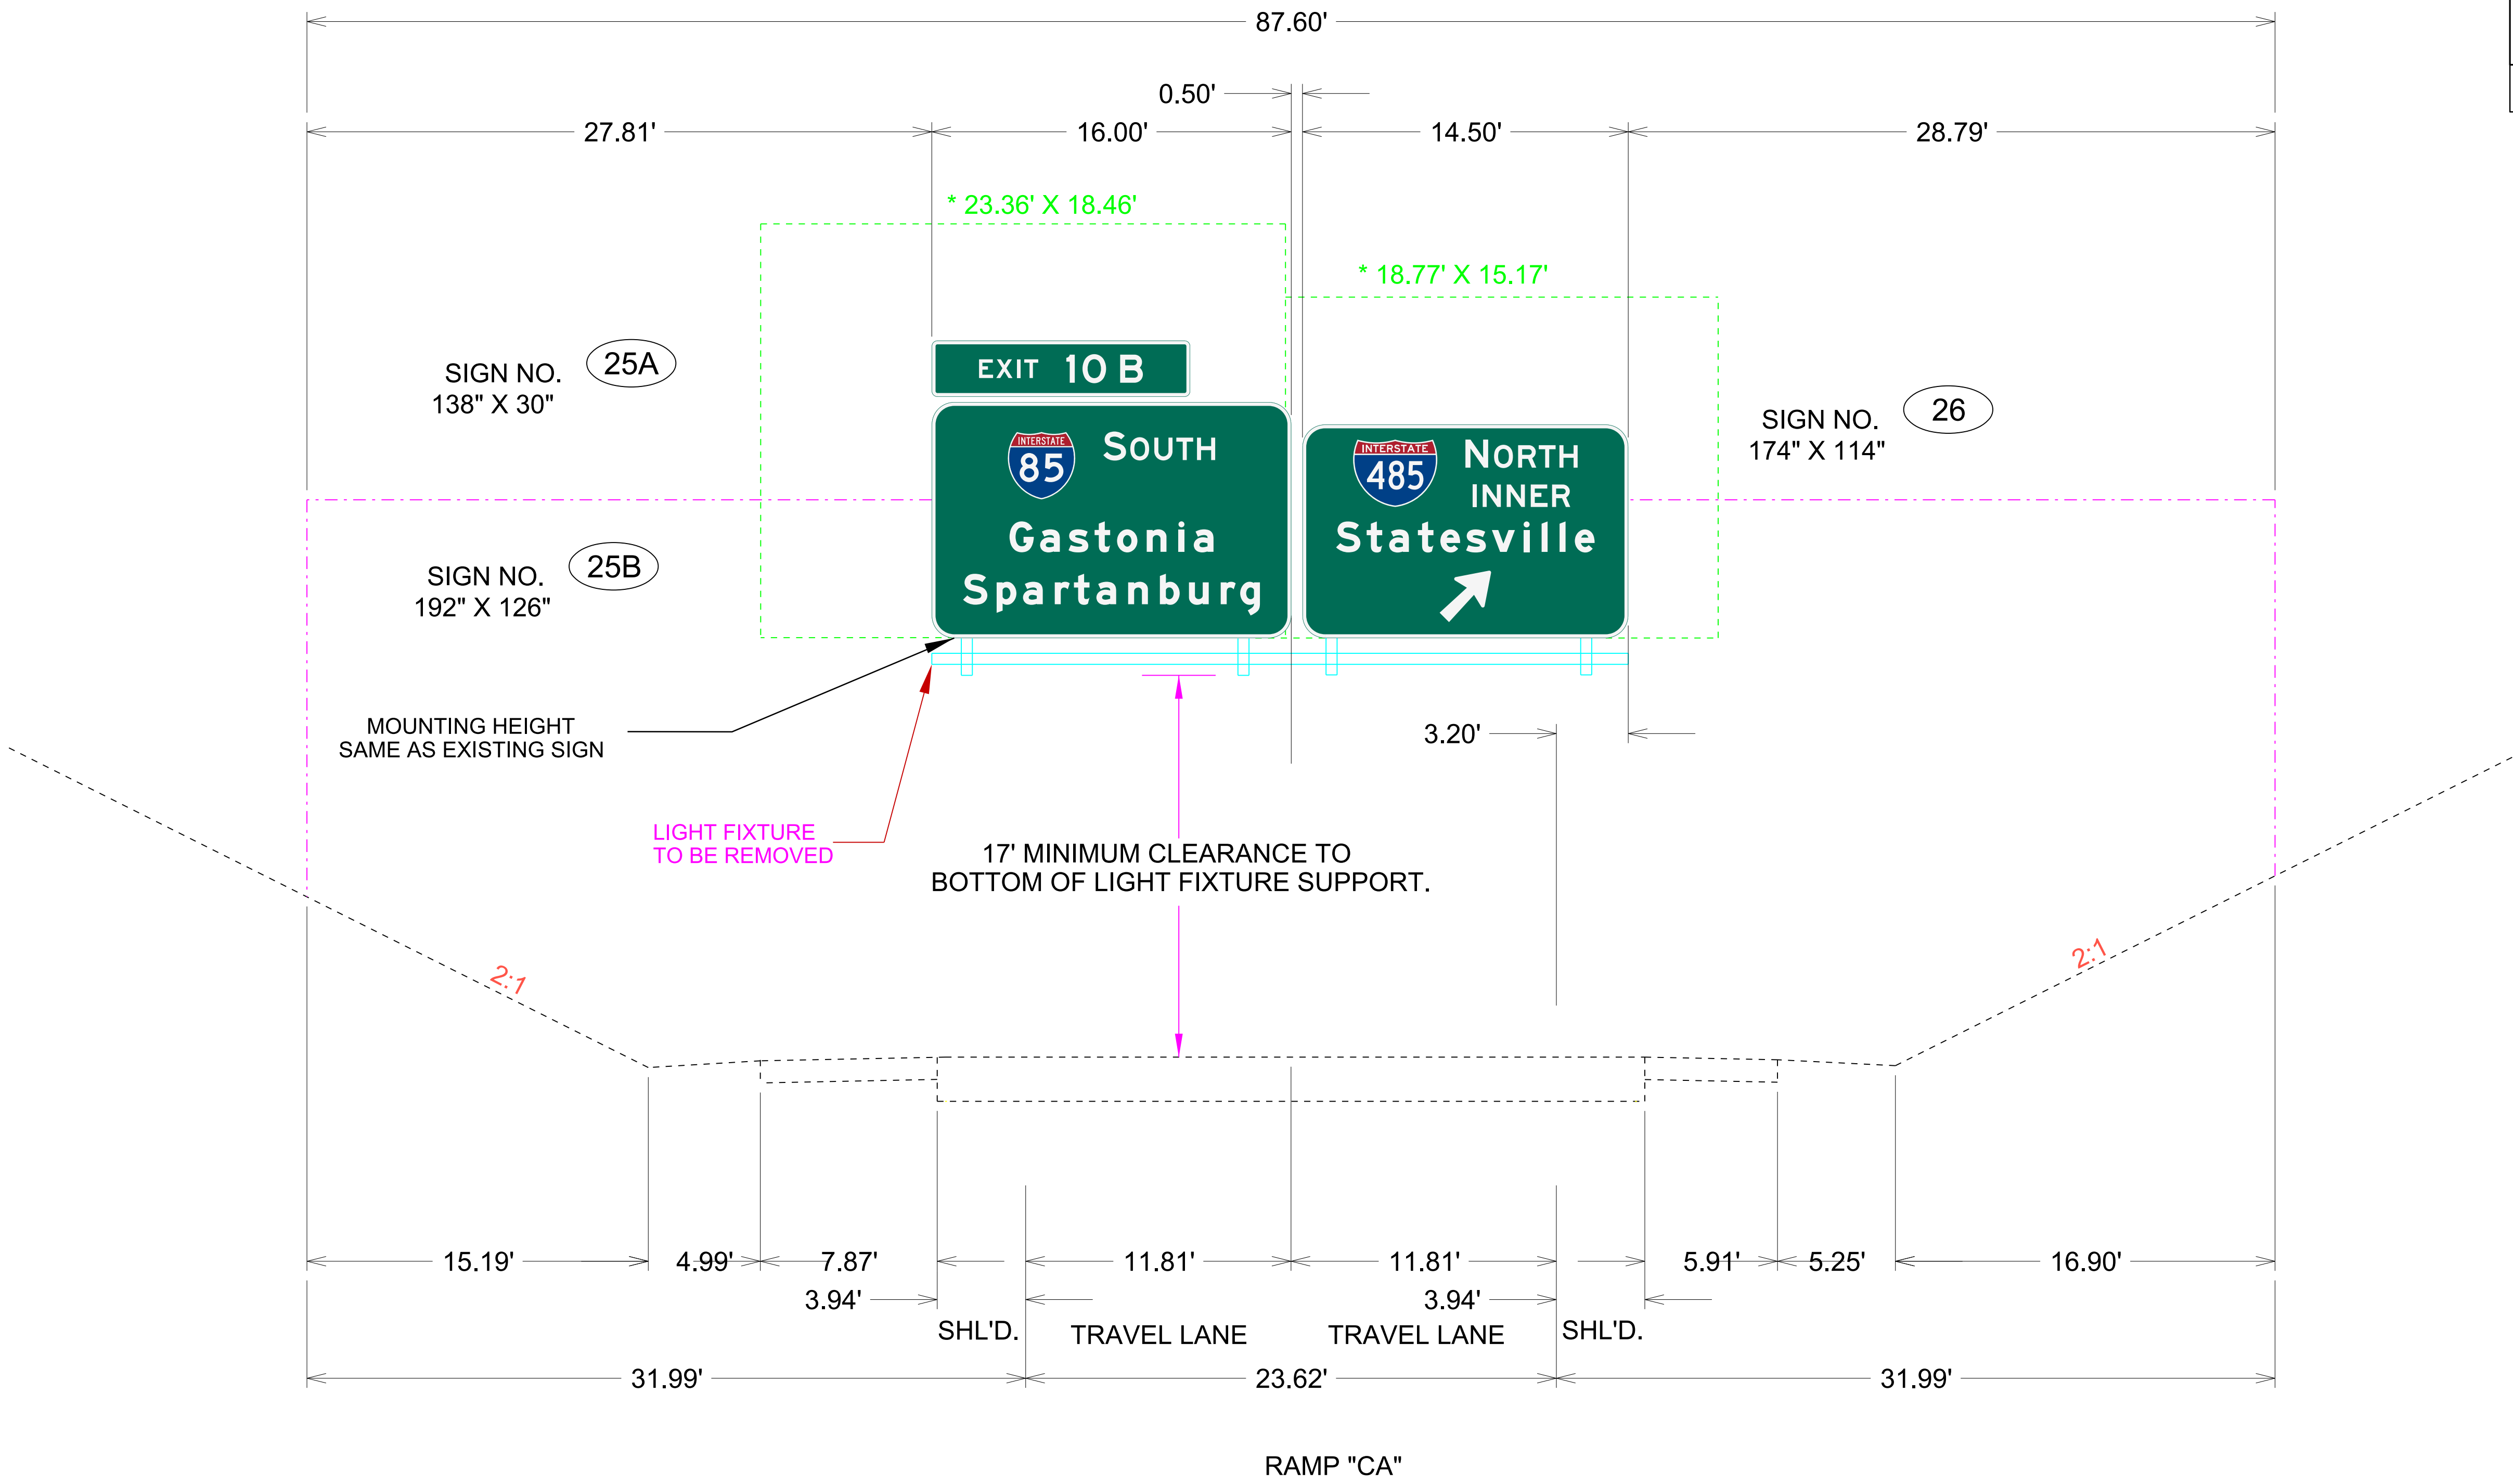

NOTE:
OVERHEAD SIGN STRUCTURE IS PROVIDED FOR SIGN PLACEMENT ONLY


Overhead Sign Assembly
INNER-591106

PROJECT REFERENCE NO.	SHEET NO.
HL-0038D	SIGN-20
APPROVED:  4A70B418C8B6451	
DATE: 03/10/2022	
SEAL	
	
DOCUMENT NOT CONSIDERED FINAL UNLESS ALL SIGNATURES COMPLETED	

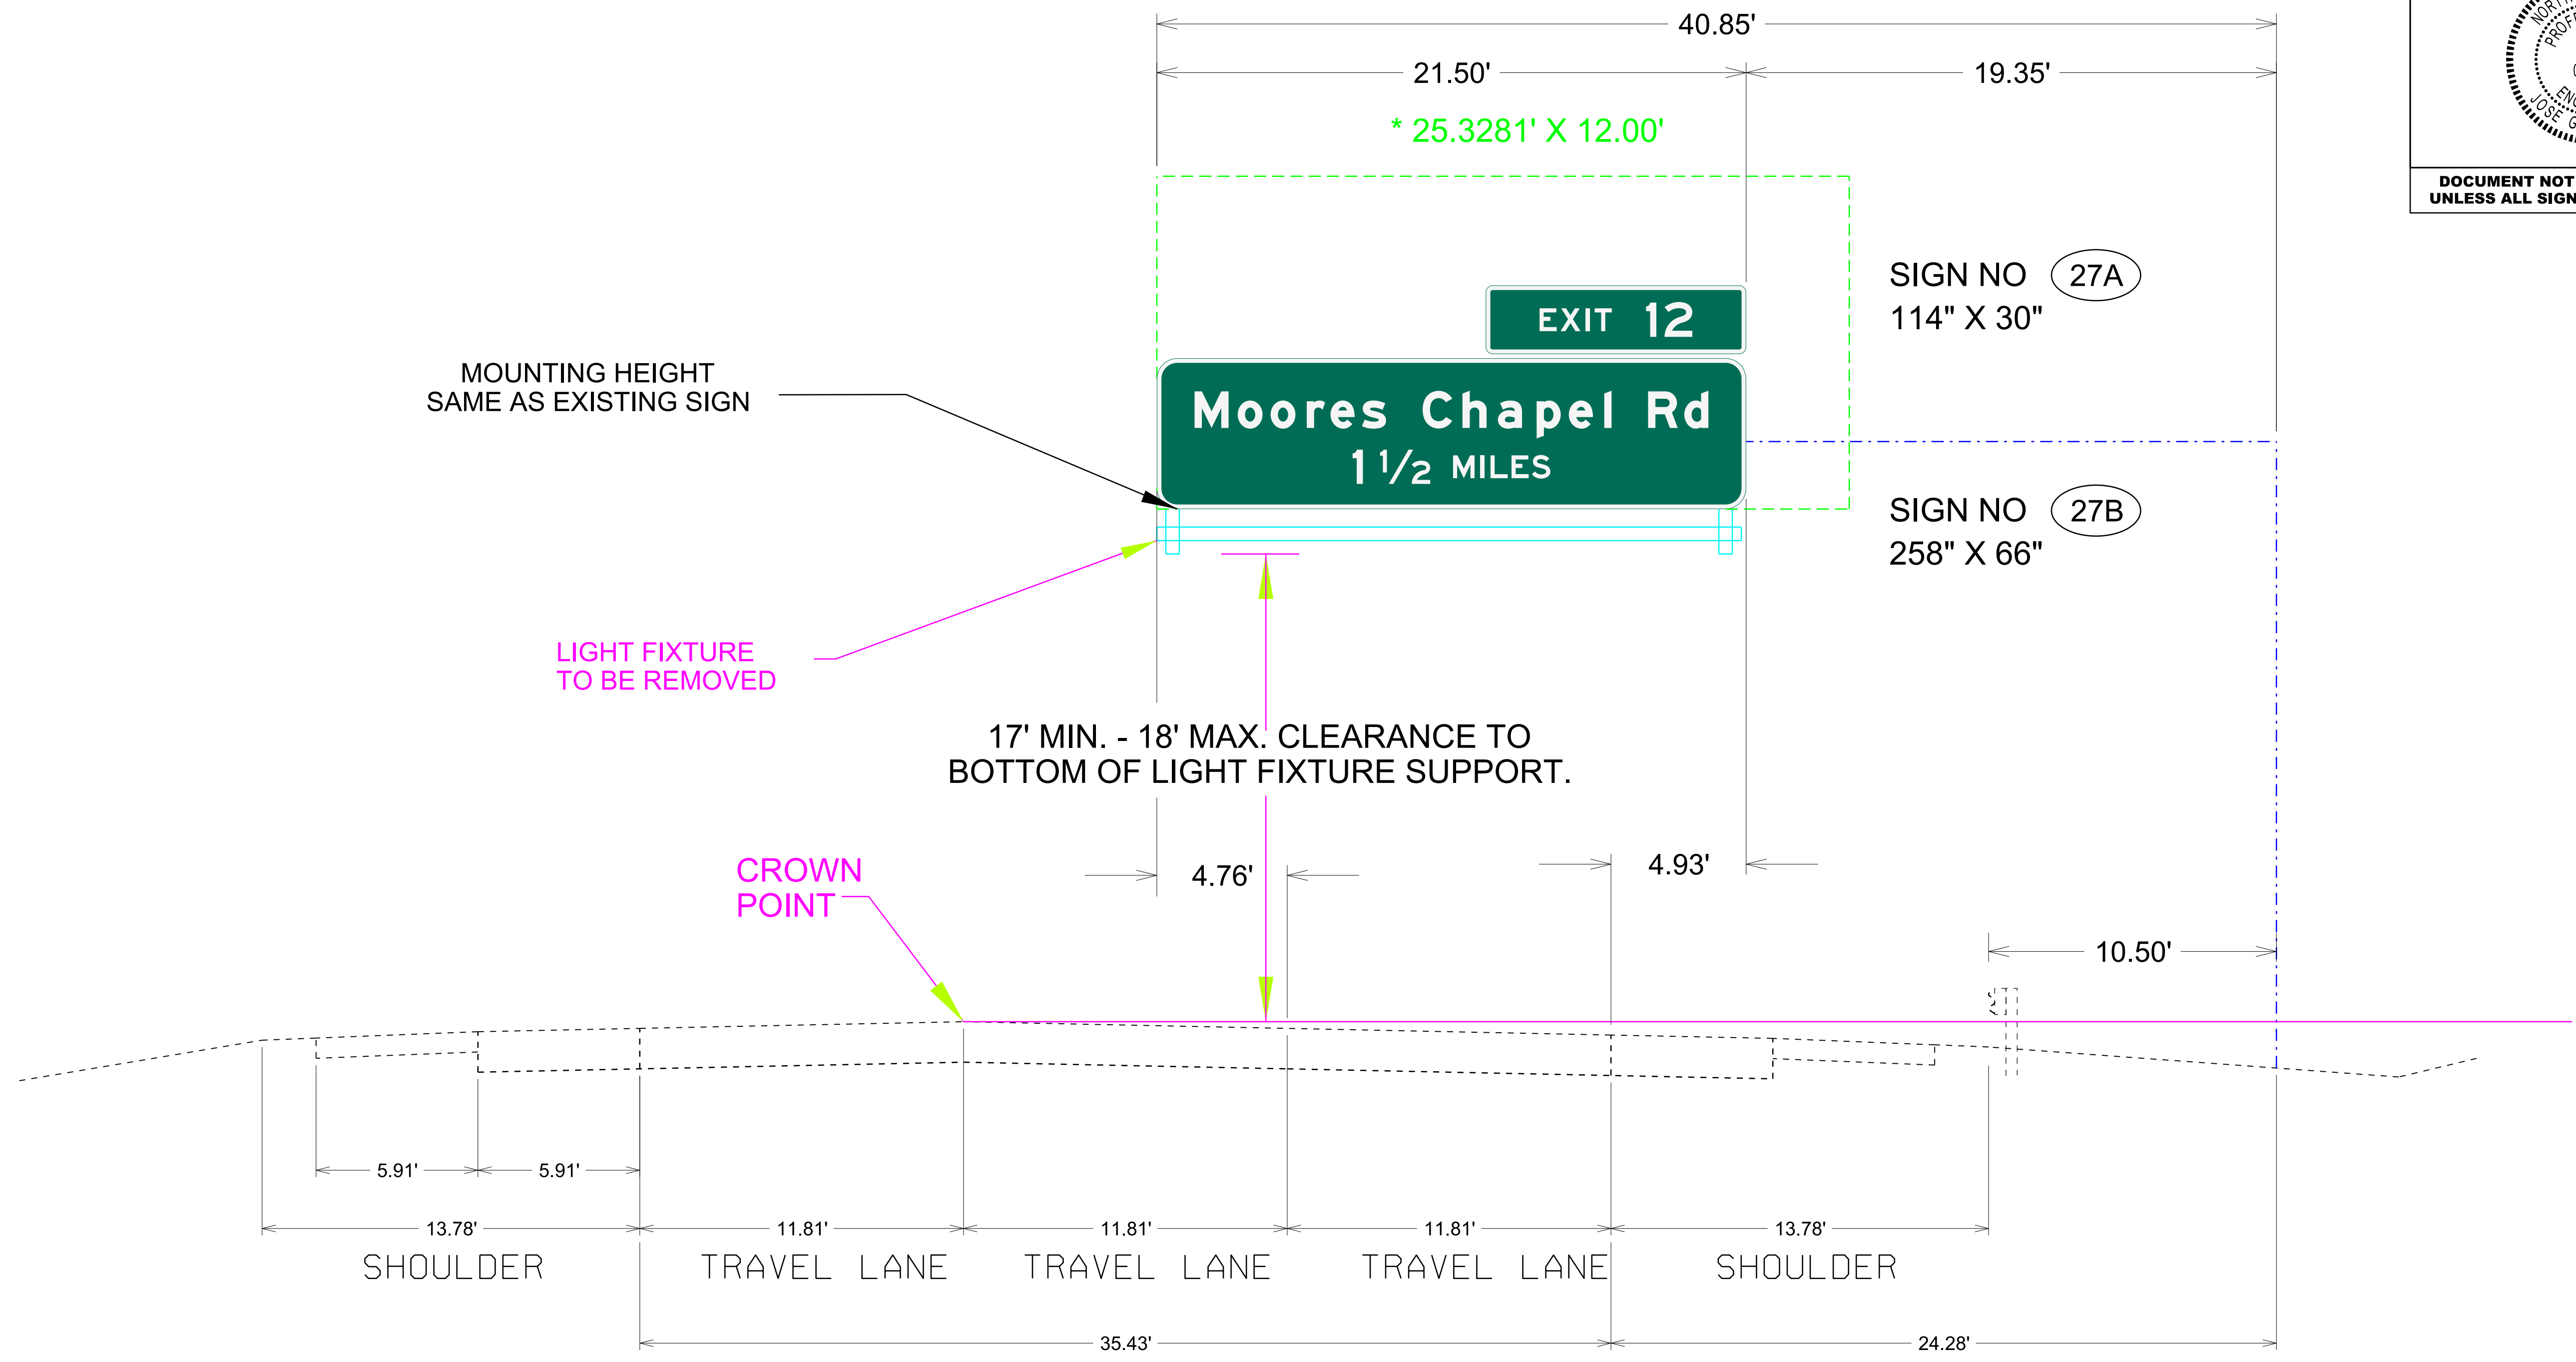


NOTE:
OVERHEAD SIGN STRUCTURE IS PROVIDED FOR SIGN PLACEMENT ONLY

Overhead Sign Assembly
INNER-591107

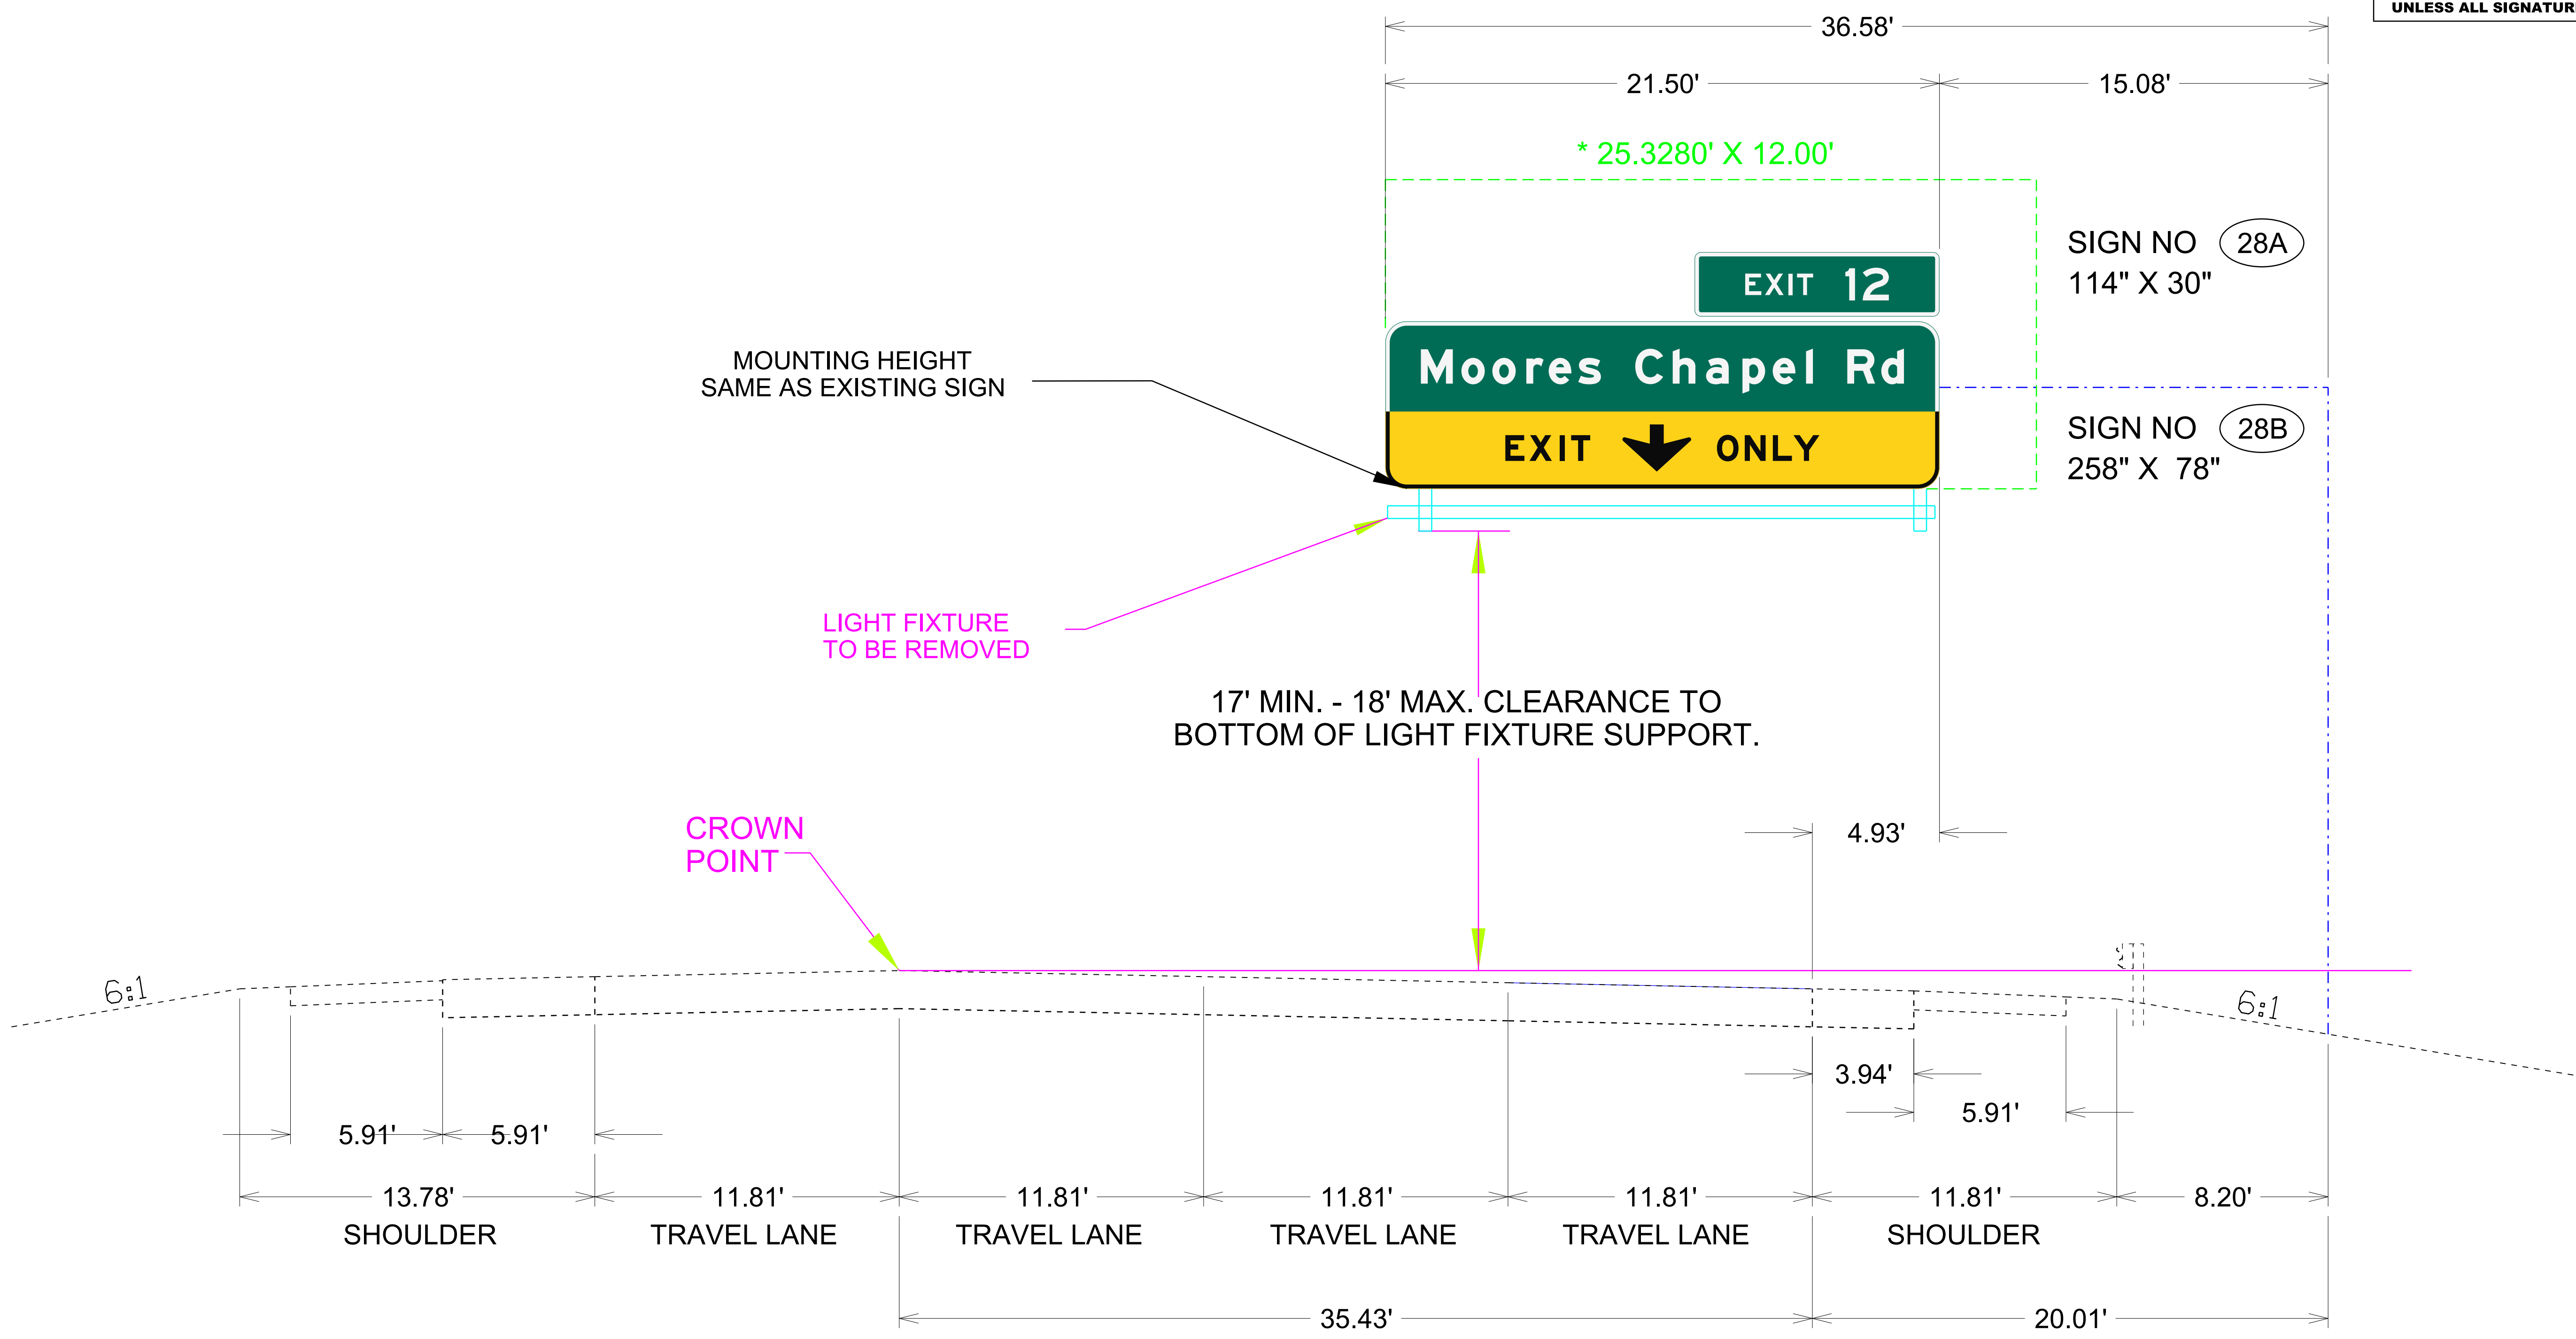

NOTE:
OVERHEAD SIGN STRUCTURE IS PROVIDED FOR SIGN PLACEMENT ONLY


Overhead Sign Assembly
INNER-591108

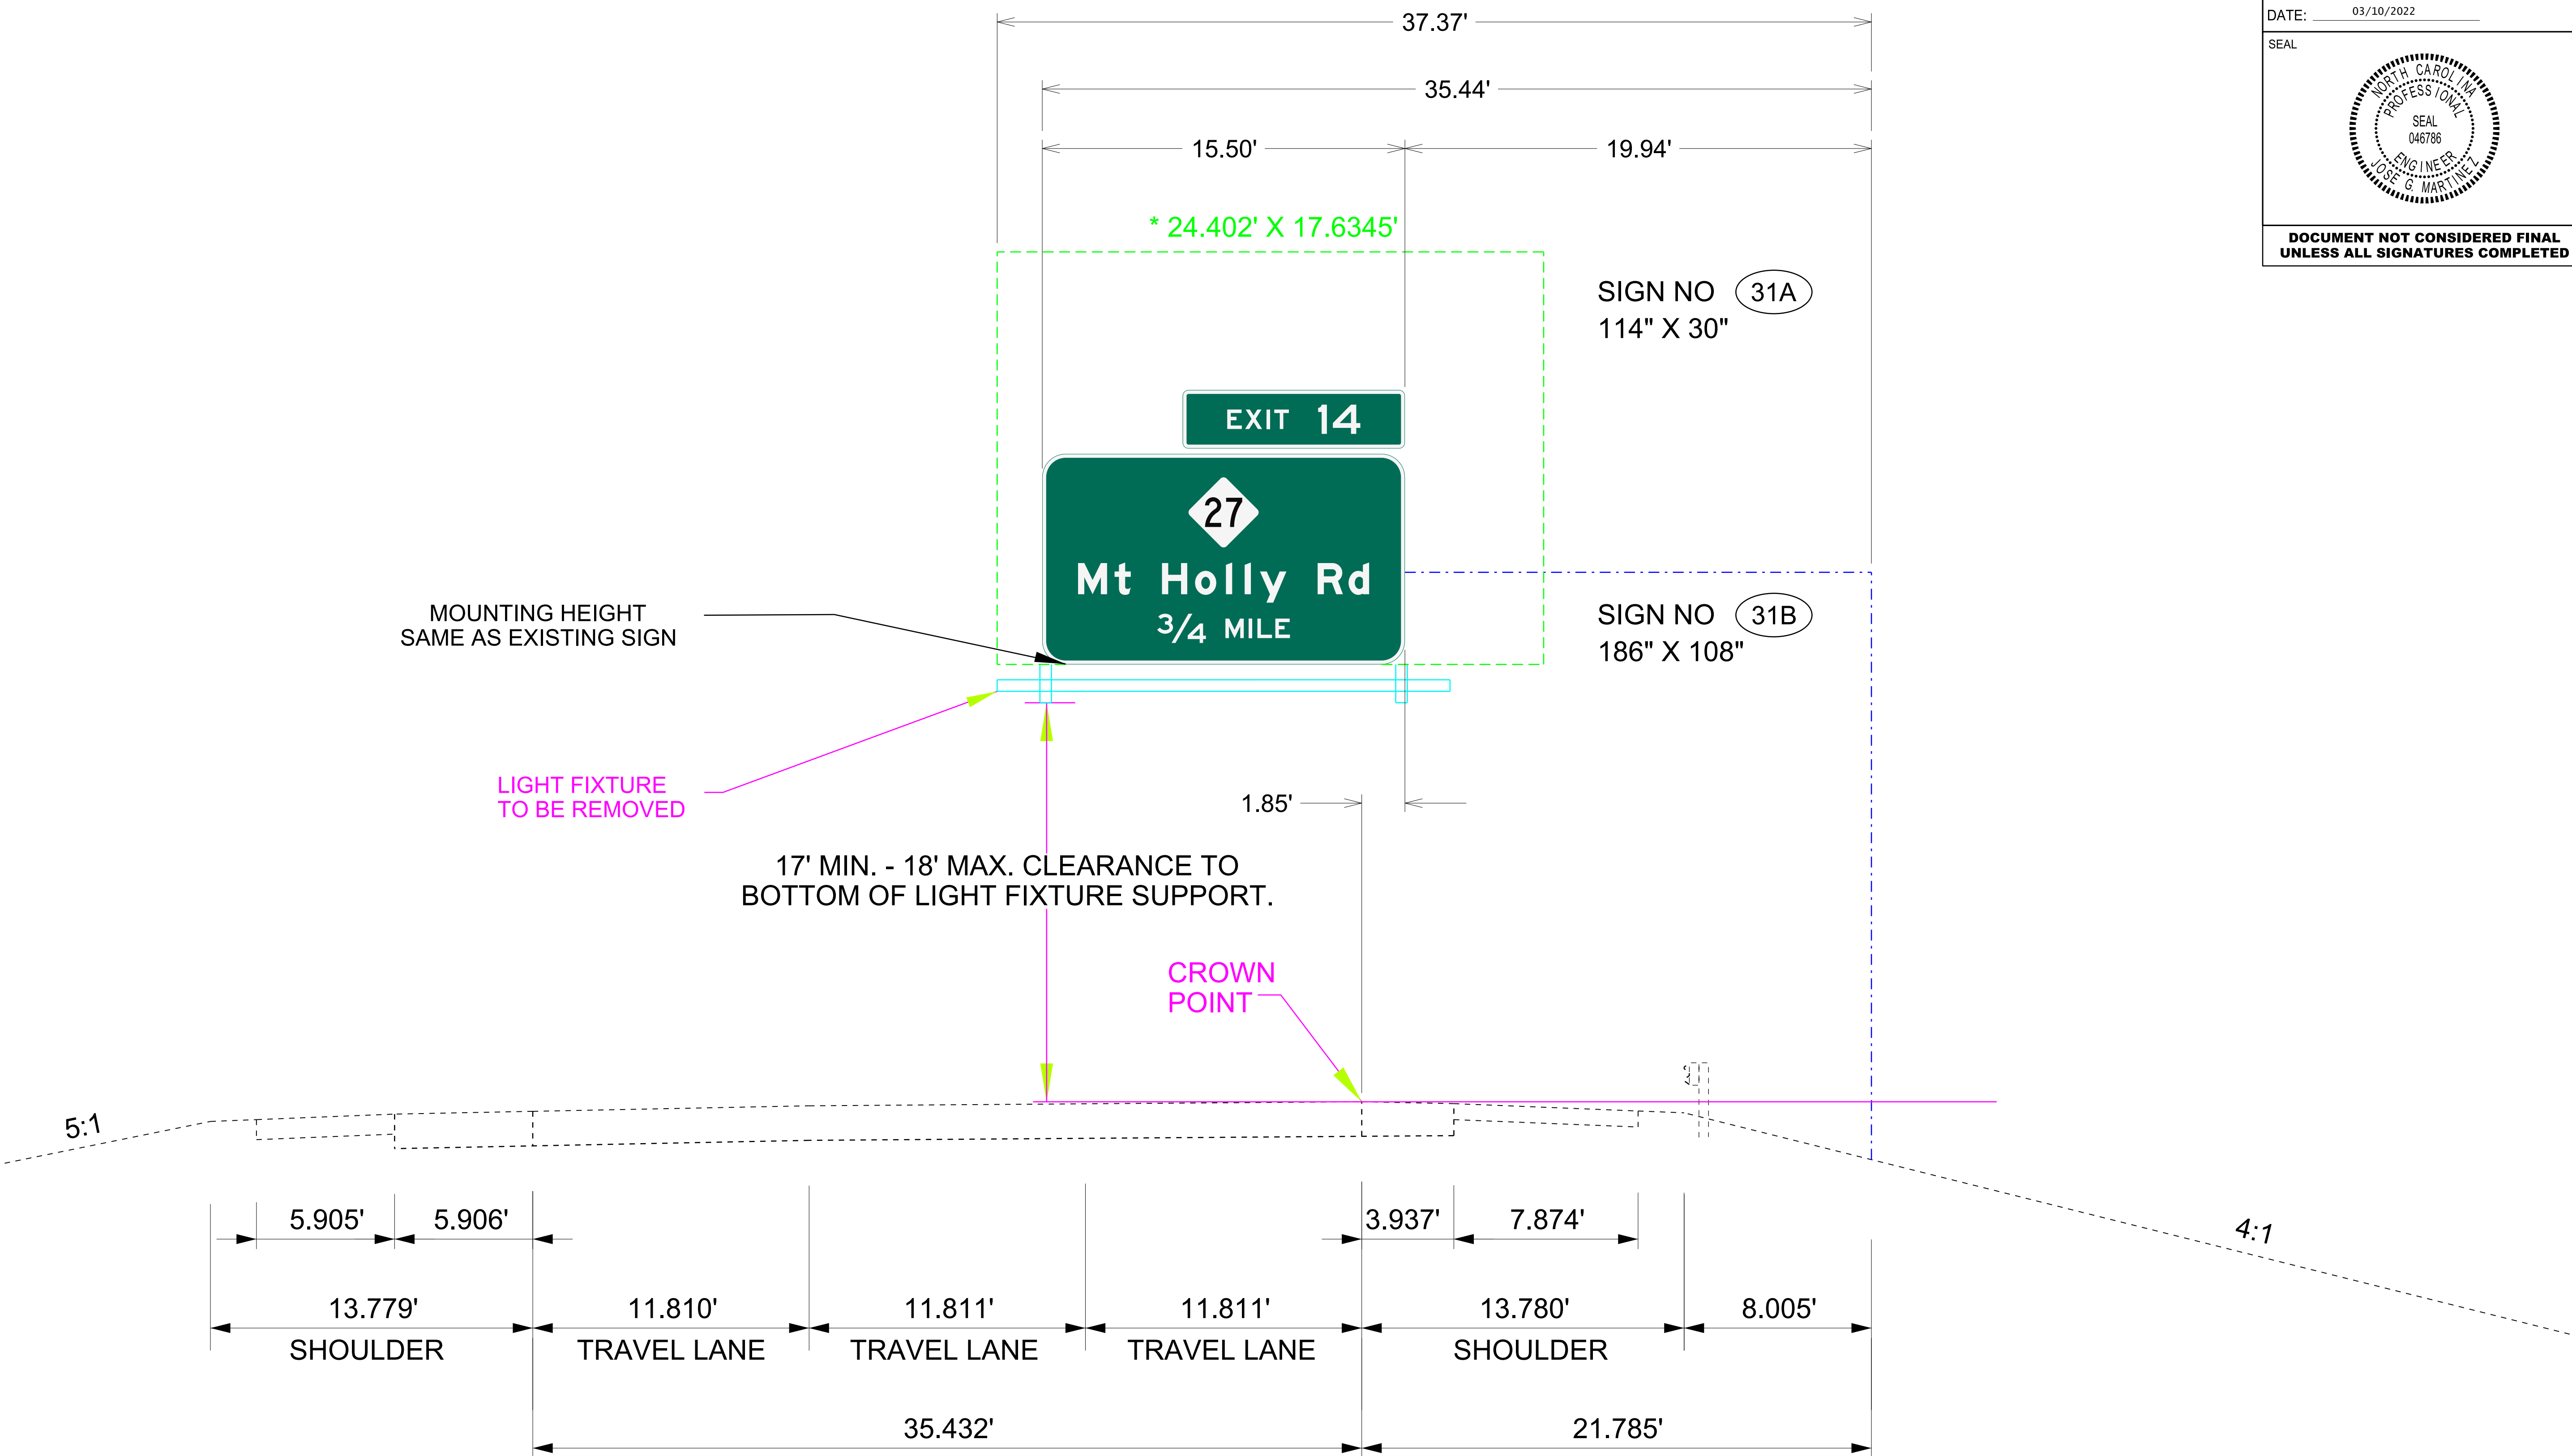

NOTE:


OVERHEAD SIGN STRUCTURE IS PROVIDED FOR SIGN PLACEMENT ONLY

Overhead Sign Assembly
INNER-591110

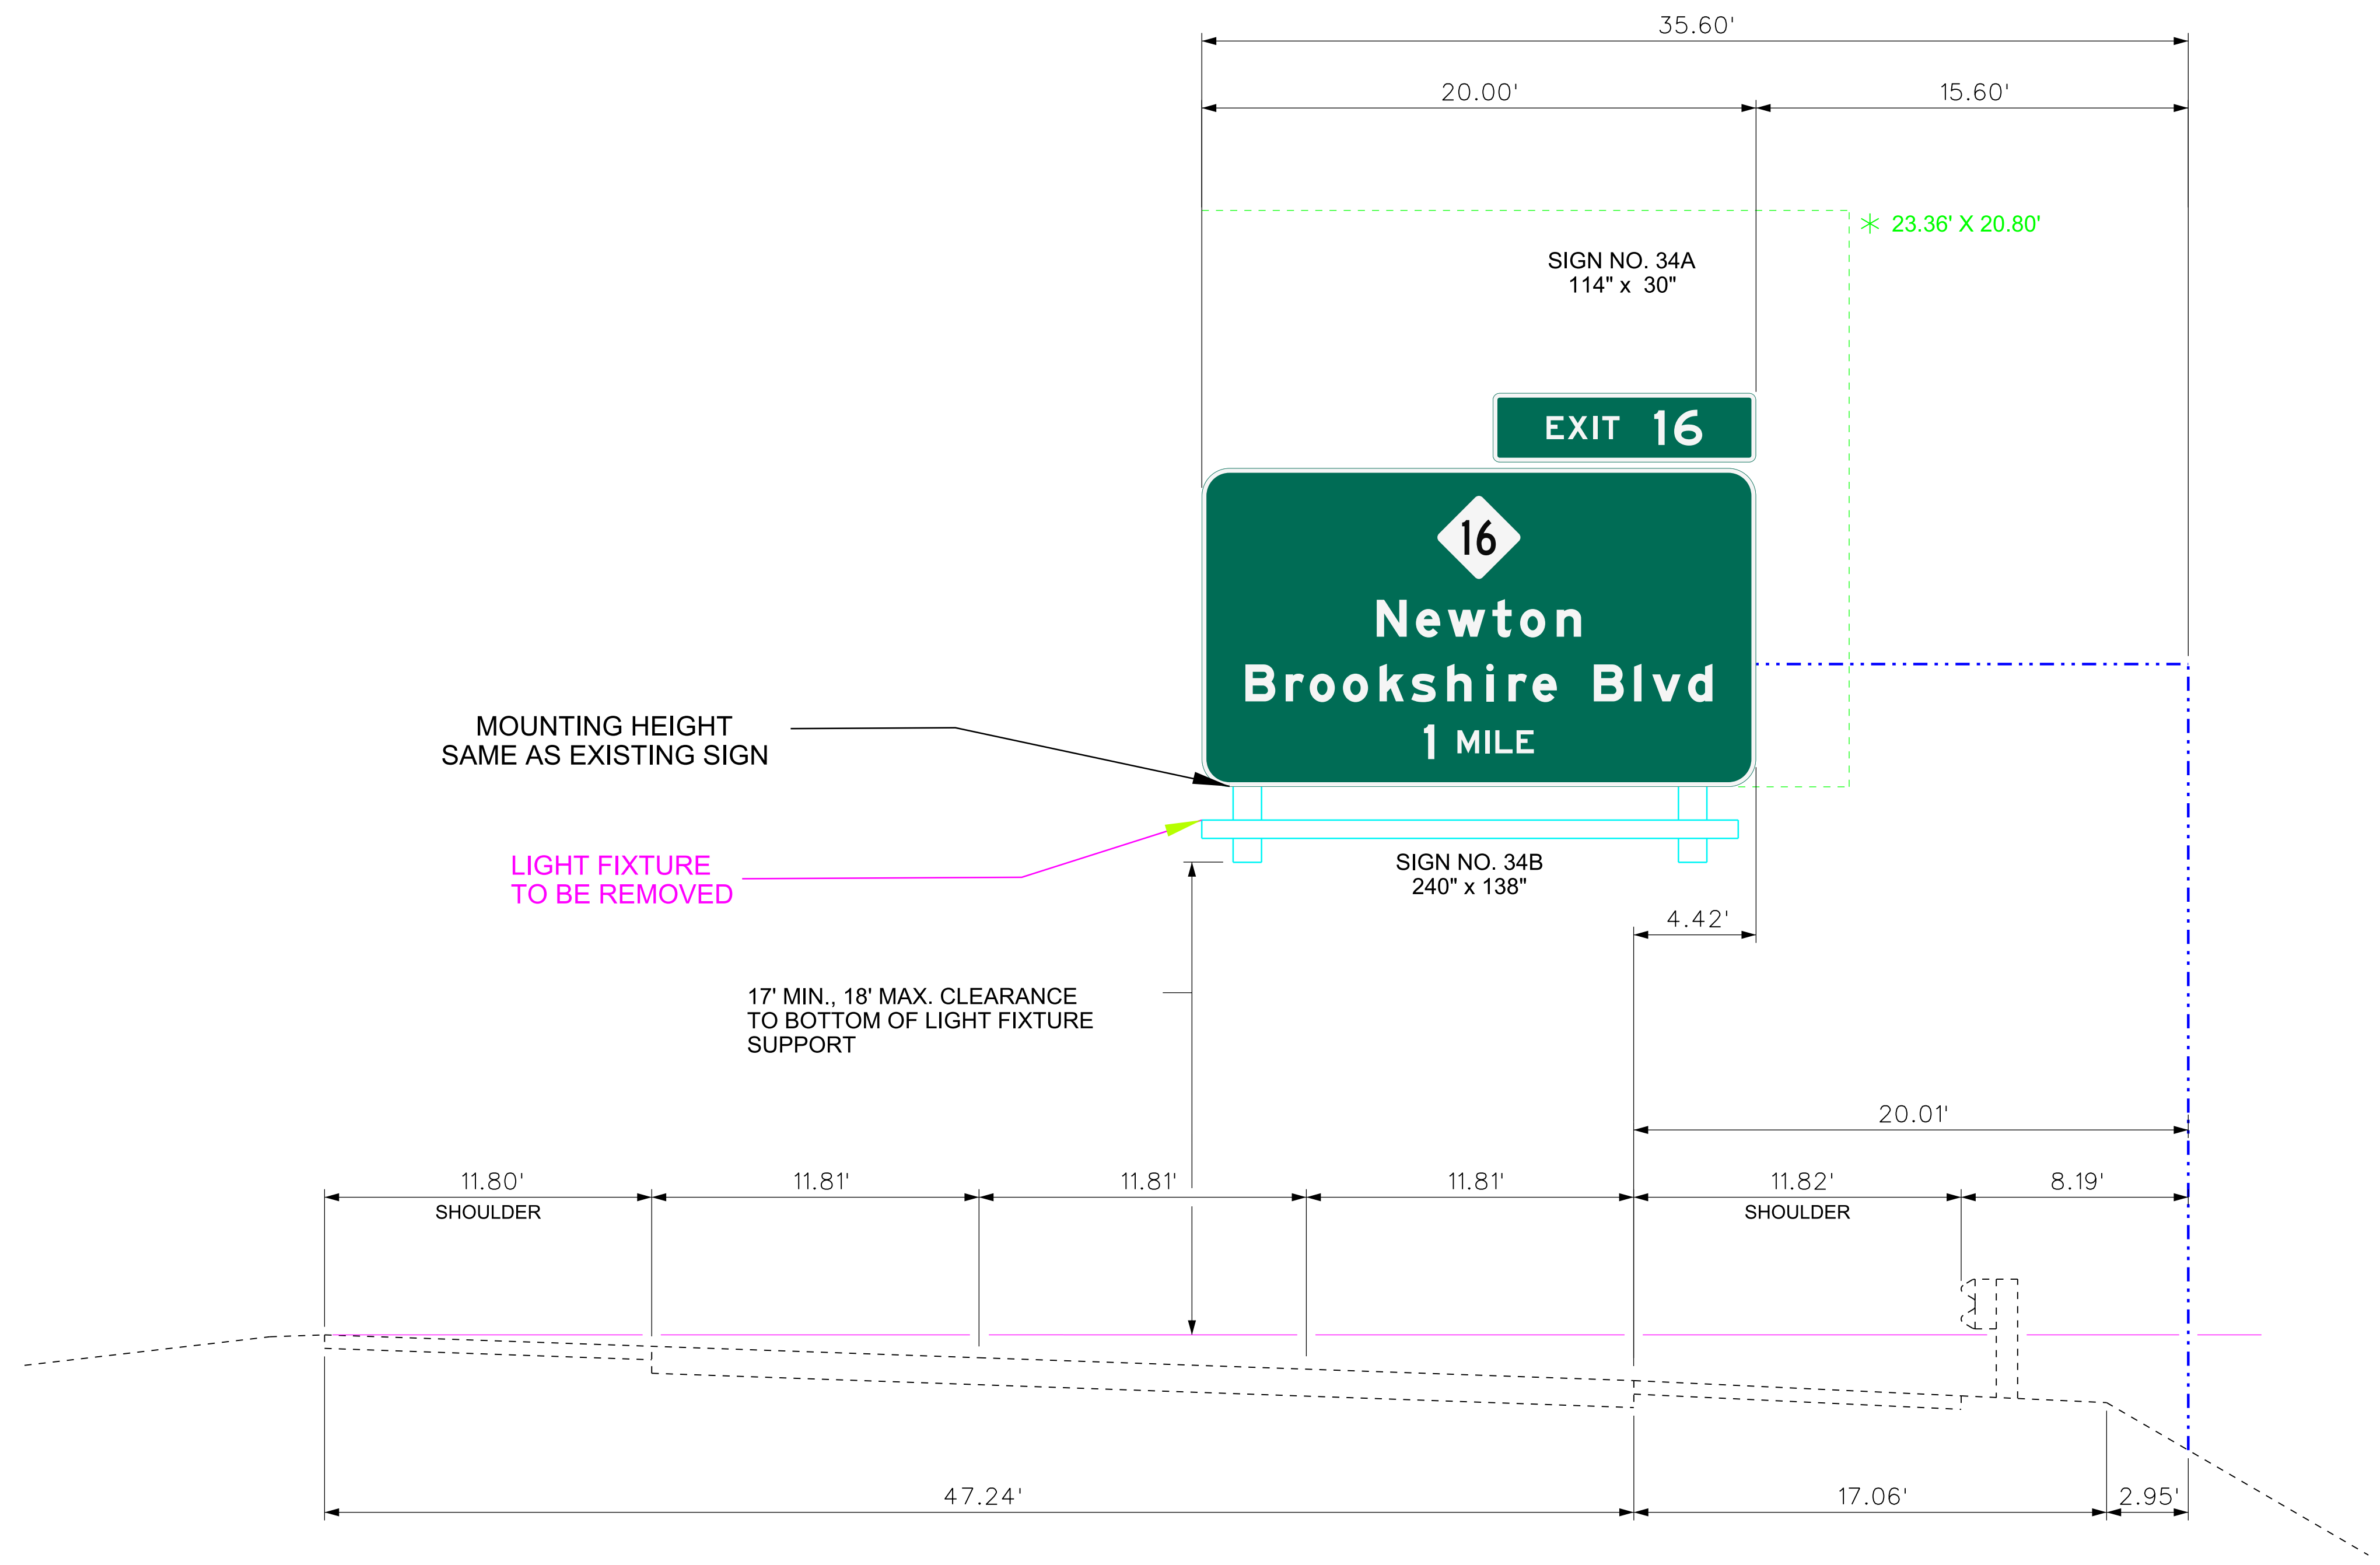


NOTE:
OVERHEAD SIGN STRUCTURE IS PROVIDED FOR SIGN PLACEMENT ONLY

Overhead Sign Assembly
INNER-591112

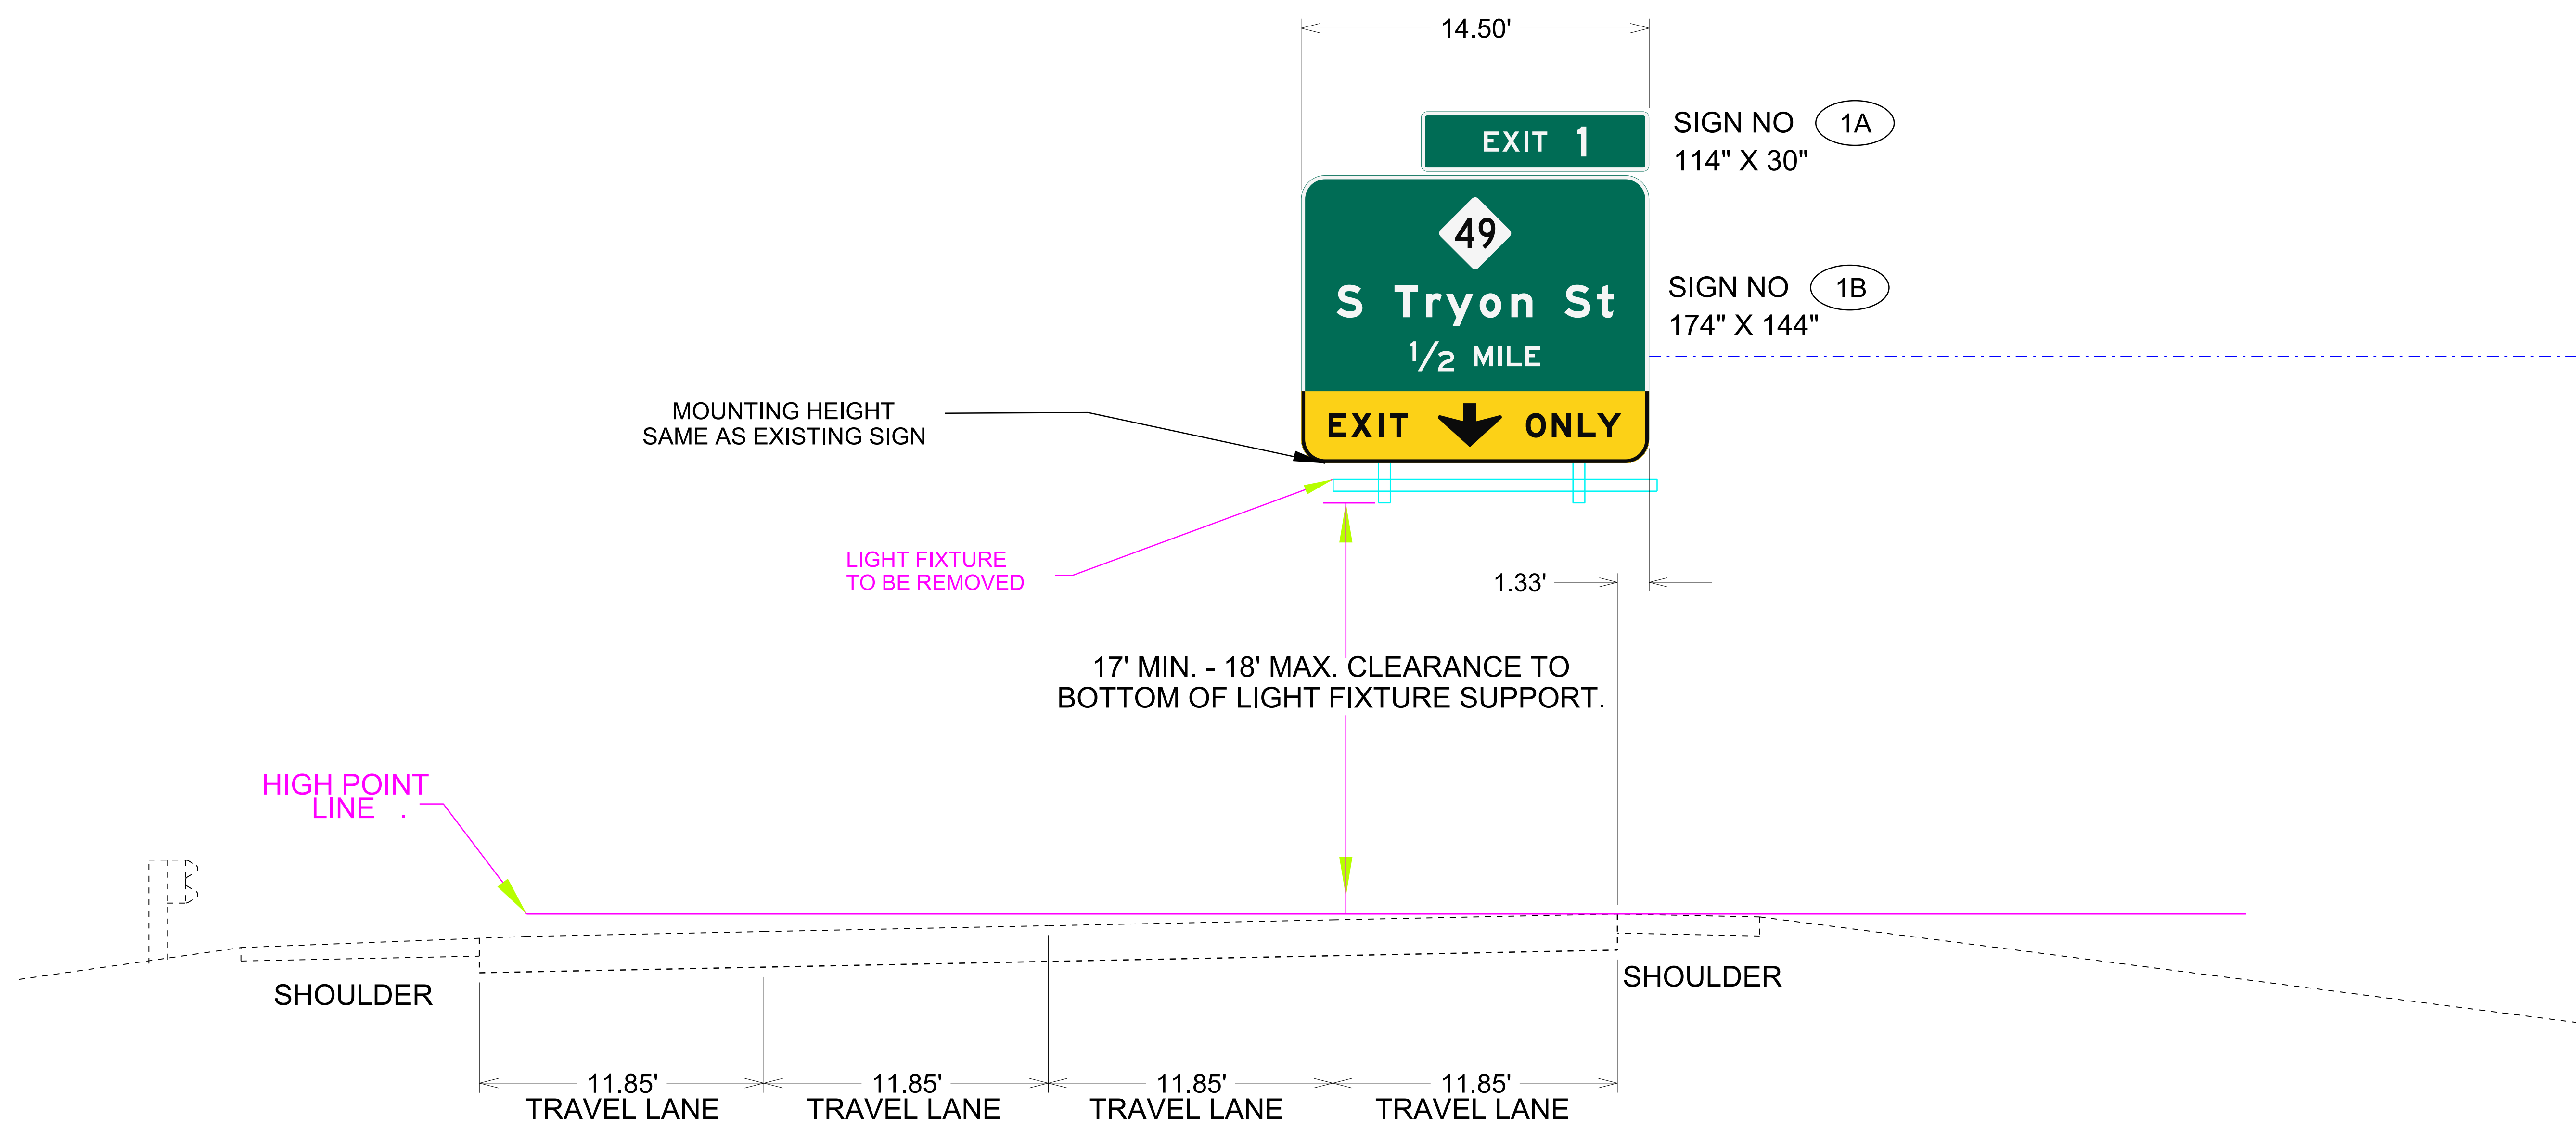


NOTE:
OVERHEAD SIGN STRUCTURE IS PROVIDED FOR SIGN PLACEMENT ONLY

Overhead Sign Assembly
OUTER-590878

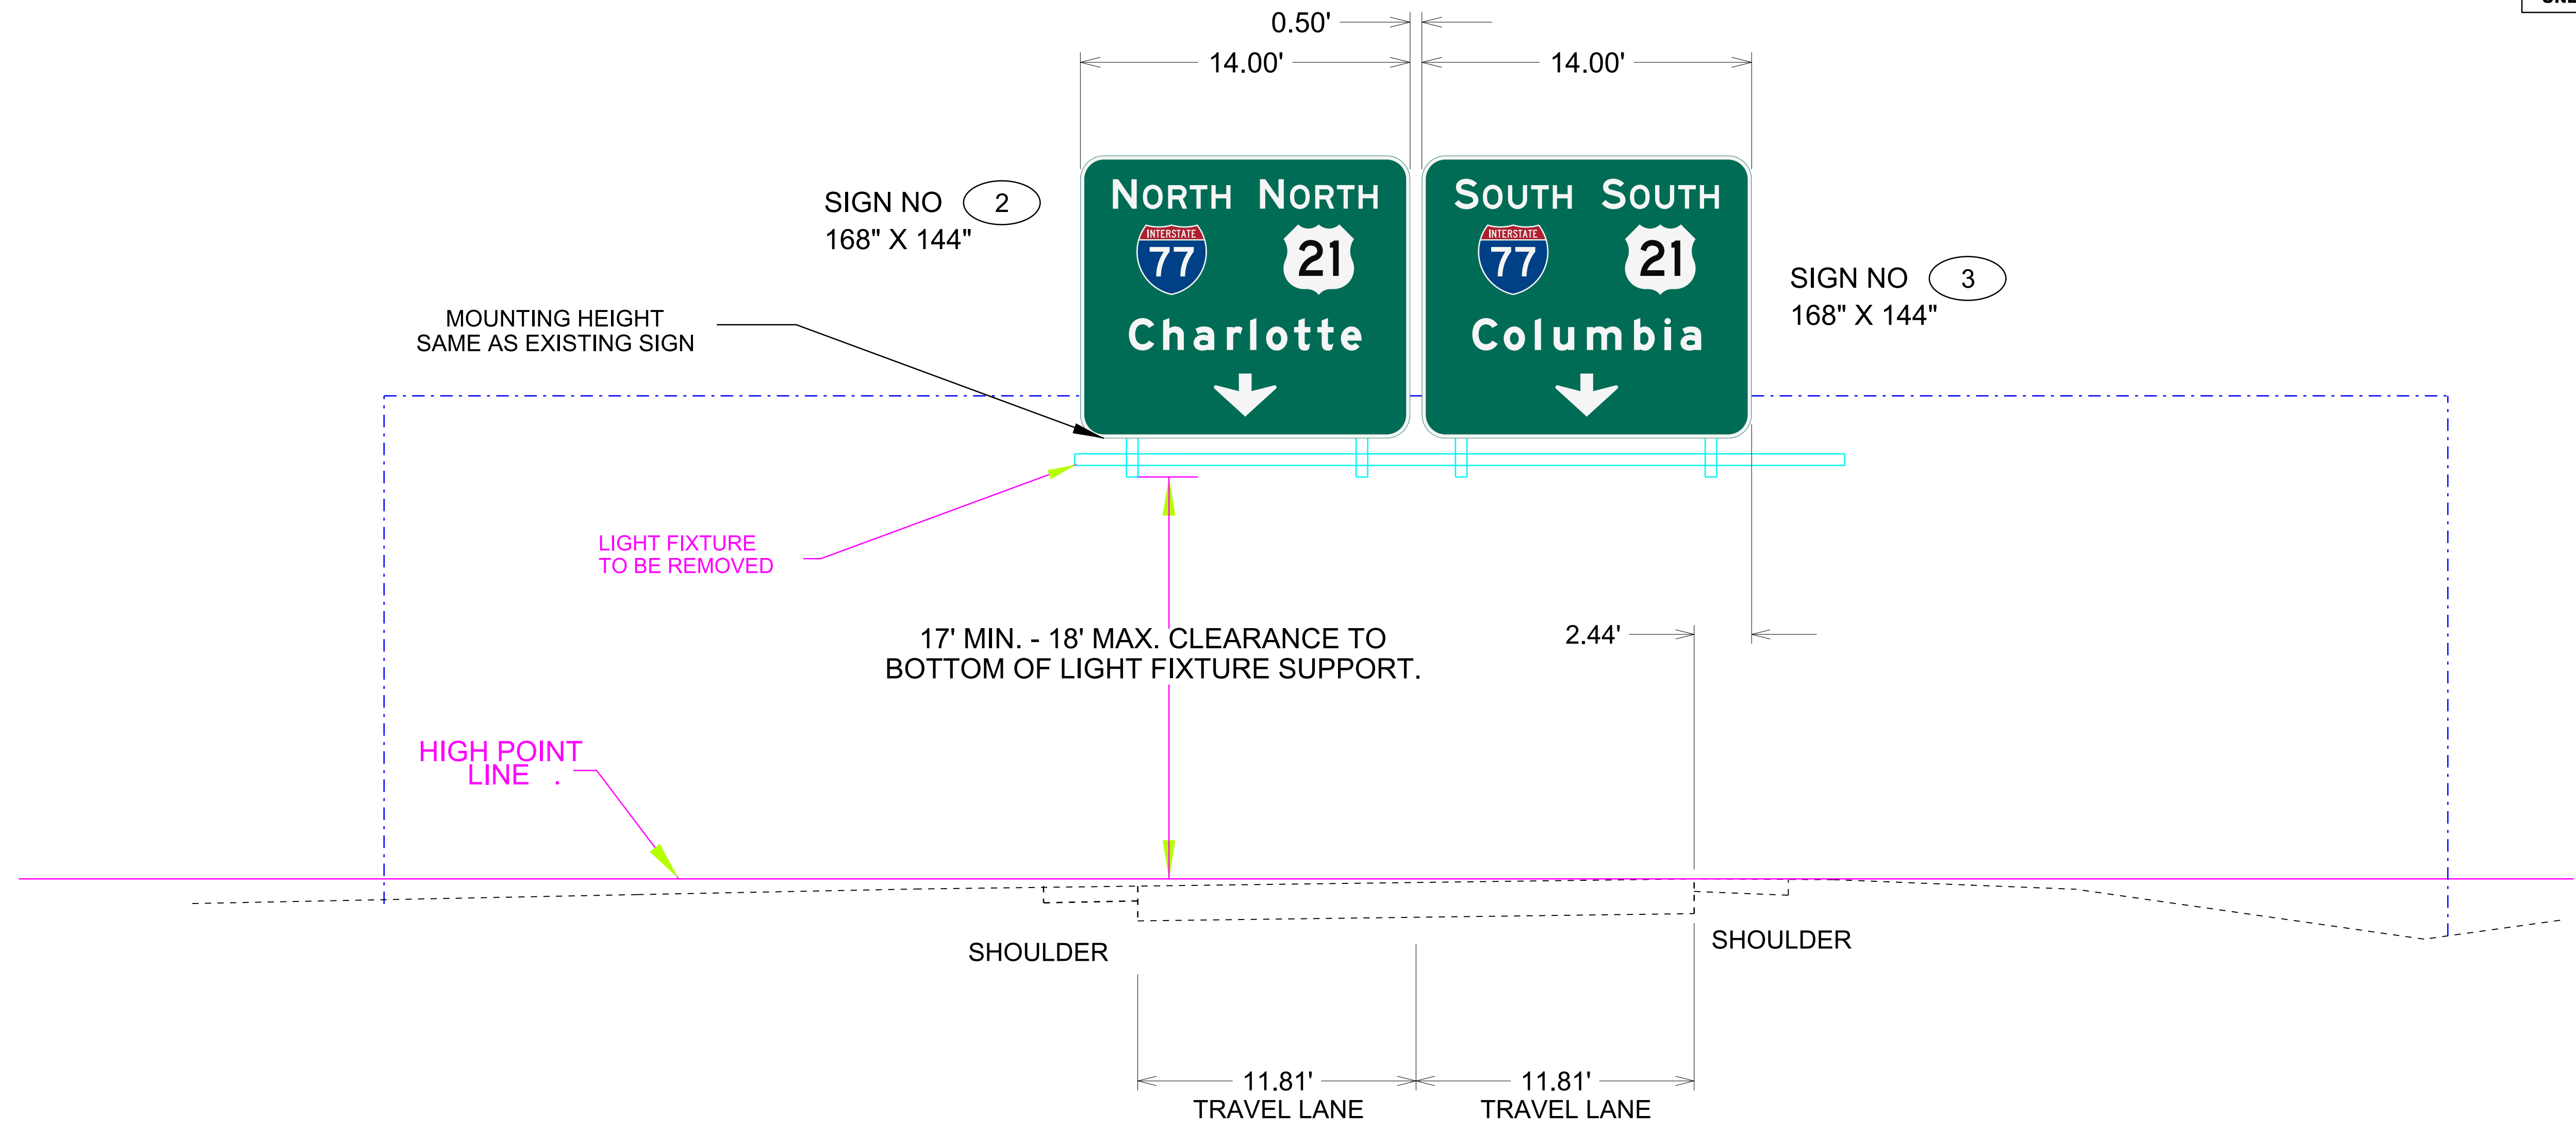

NOTE:
OVERHEAD SIGN STRUCTURE IS PROVIDED FOR SIGN PLACEMENT ONLY

Overhead Sign Assembly
OUTER-590882

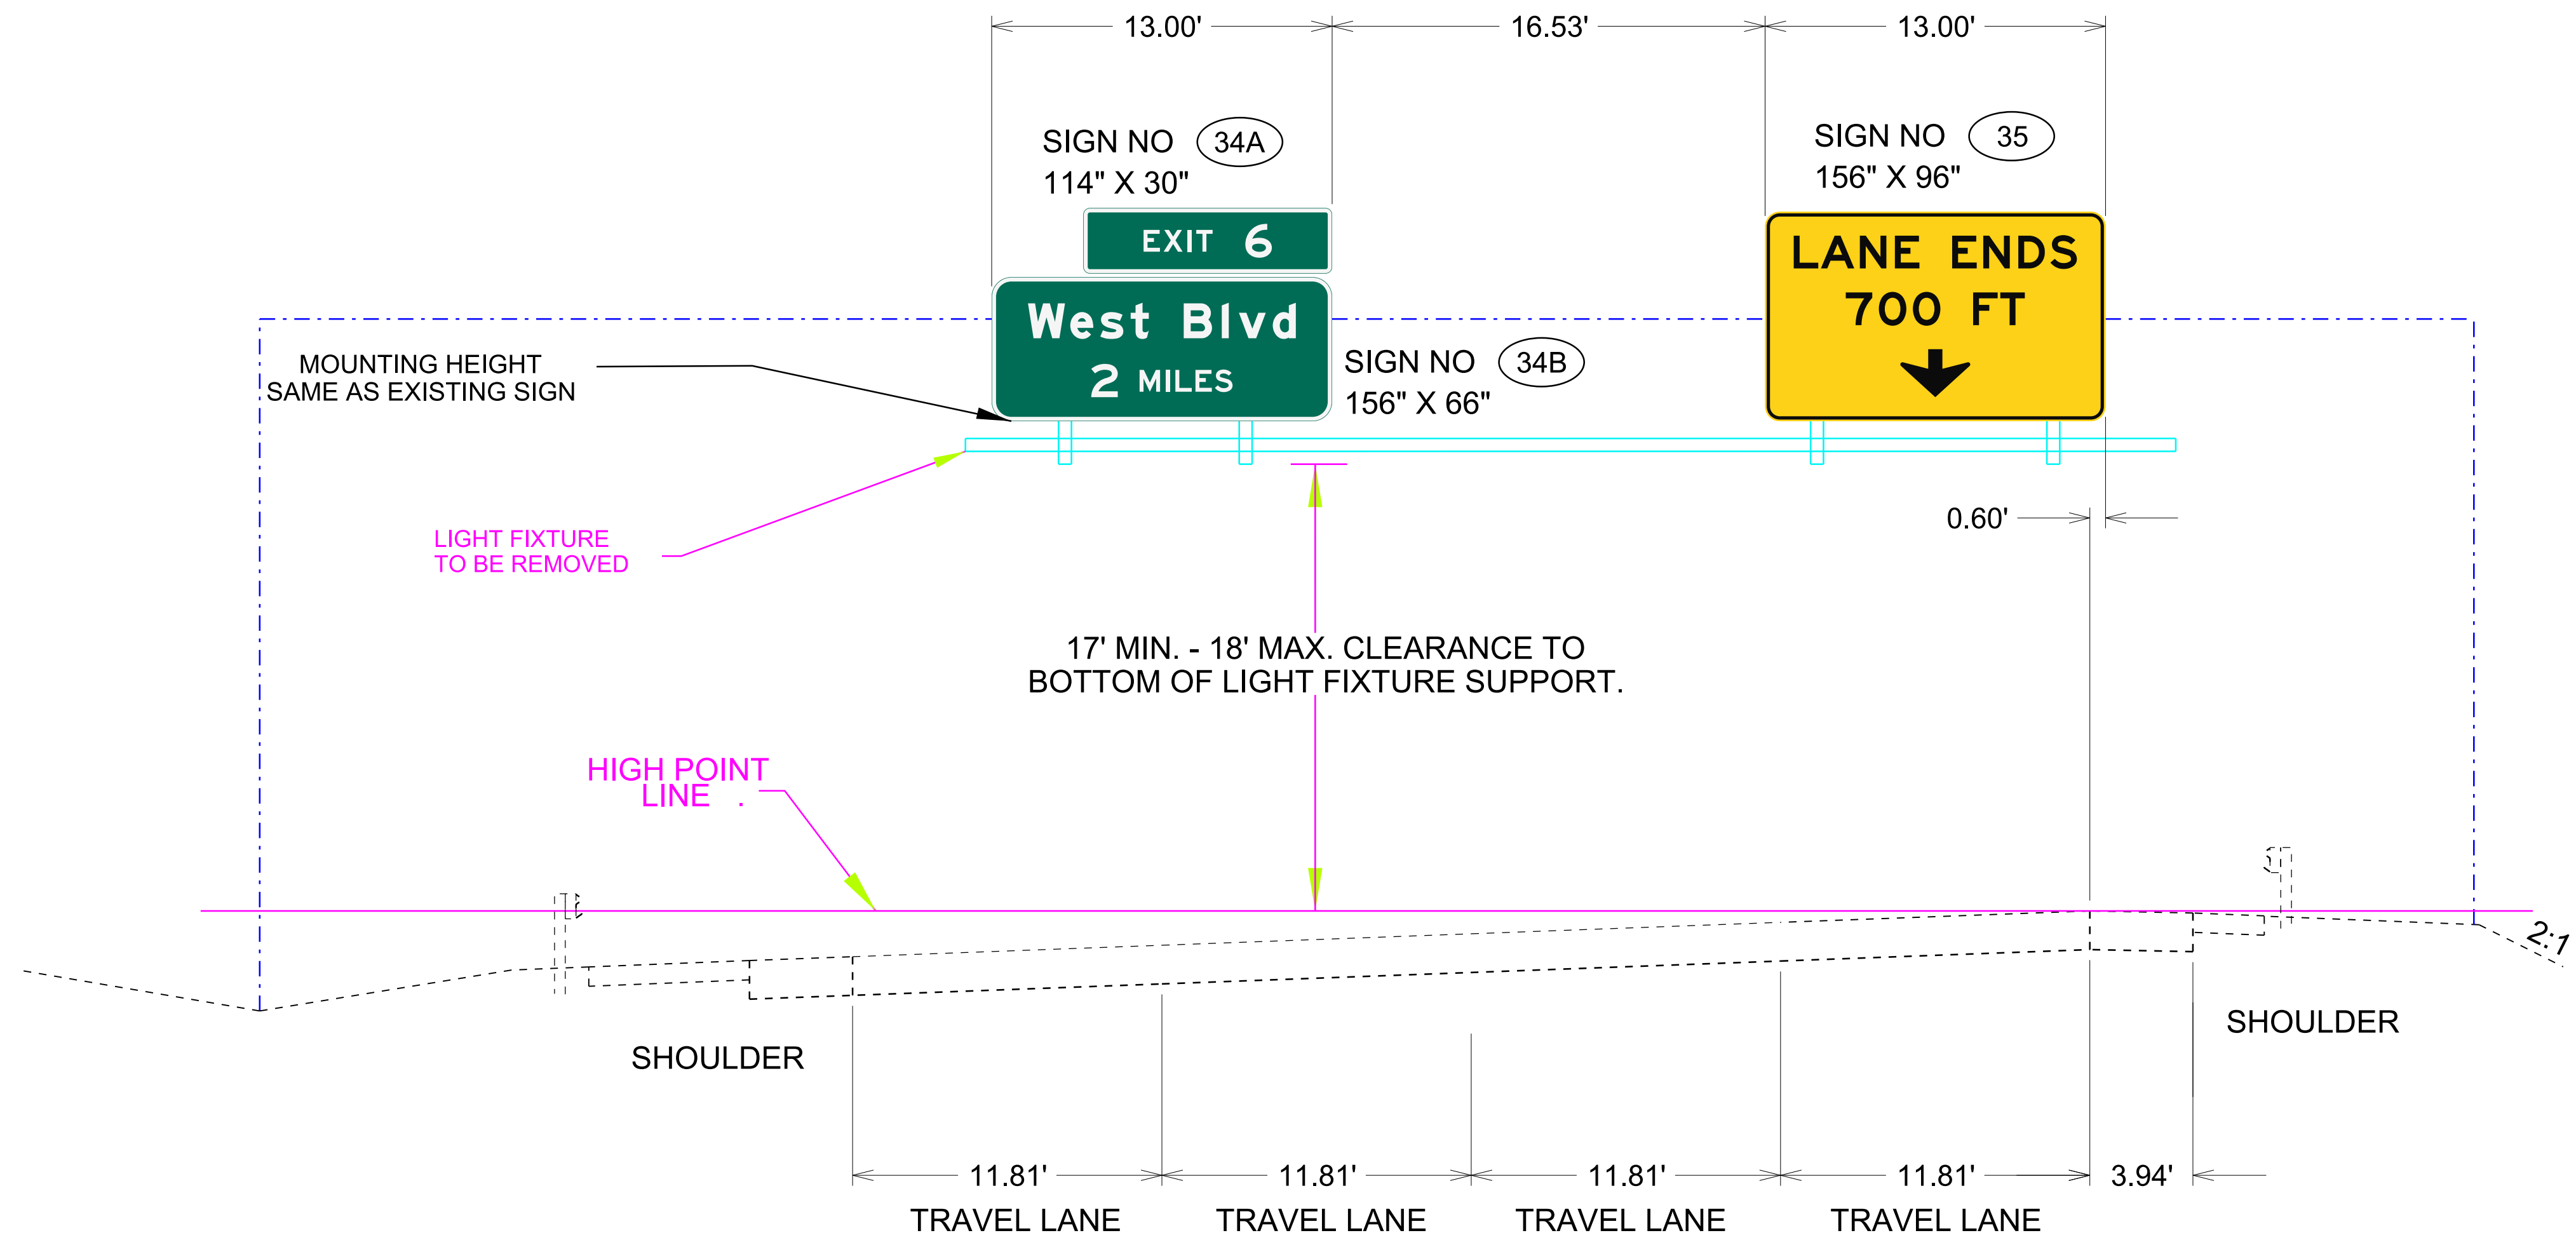

NOTE:
OVERHEAD SIGN STRUCTURE IS PROVIDED FOR SIGN PLACEMENT ONLY

Overhead Sign Assembly
OUTER-591101

PROJECT REFERENCE NO.
HL-0038D

SHEET NO.
SIGN-30

DocuSigned by:
Jose G. Martinez
4A7DB418CB86461...


APPROVED:

DATE: 03/10/2022

SEAL



DOCUMENT NOT CONSIDERED FINAL
UNLESS ALL SIGNATURES COMPLETED

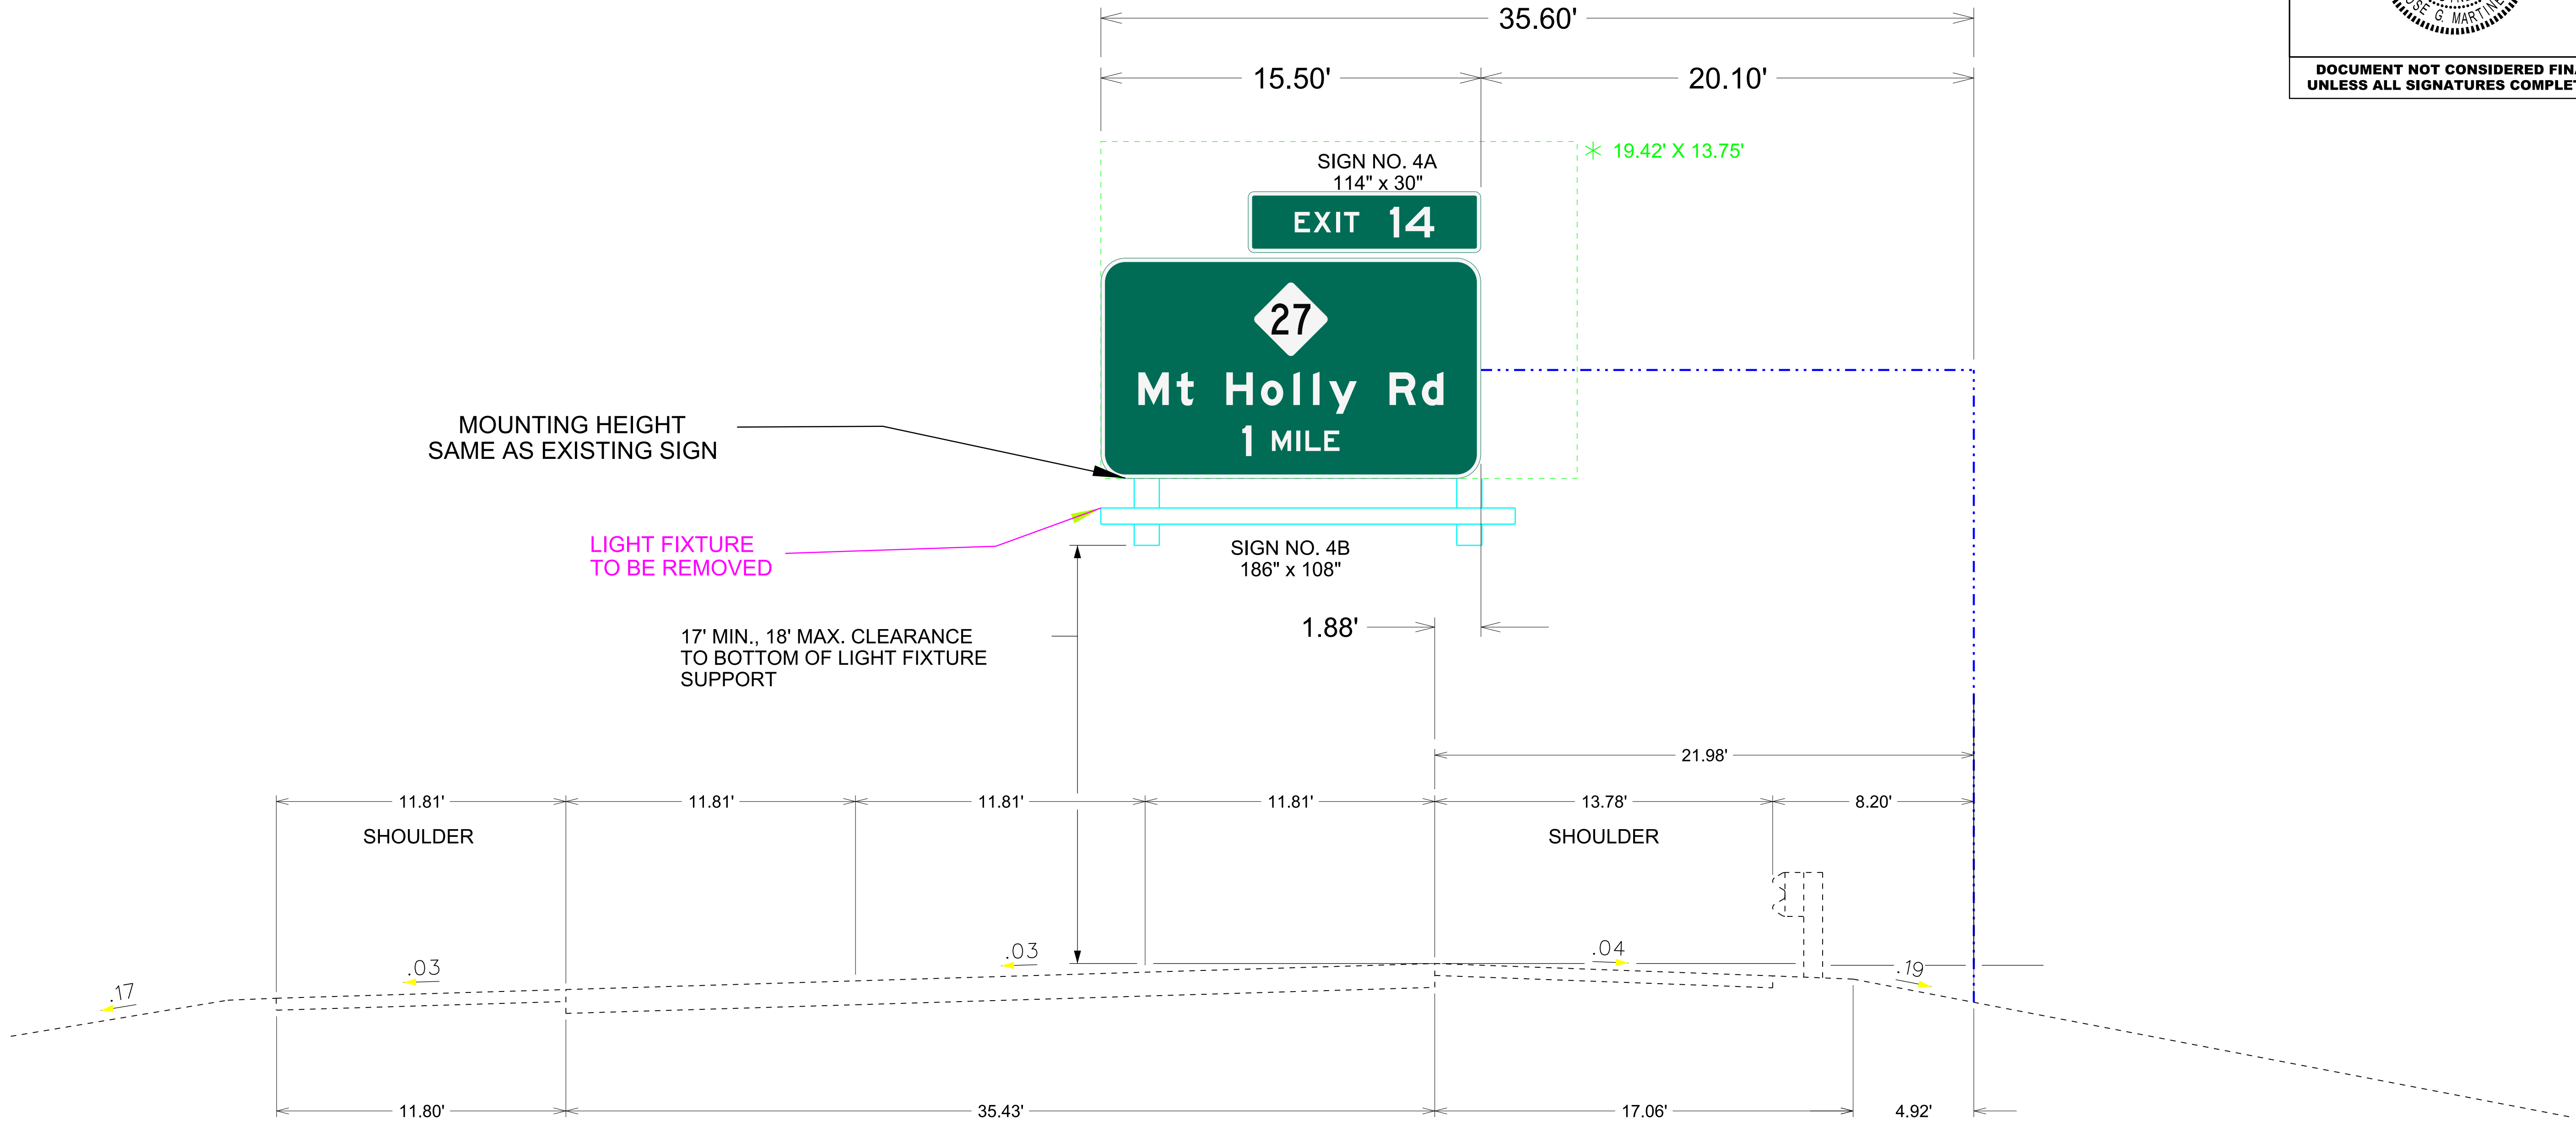

NOTE:

OVERHEAD SIGN STRUCTURE IS PROVIDED FOR SIGN PLACEMENT ONLY

Overhead Sign Assembly
OUTER-591114

PROJECT REFERENCE NO.
HL-0038D

SHEET NO.
SIGN-31


APPROVED: 

DATE: 03/10/2022

SEAL




DOCUMENT NOT CONSIDERED FINAL
UNLESS ALL SIGNATURES COMPLETED

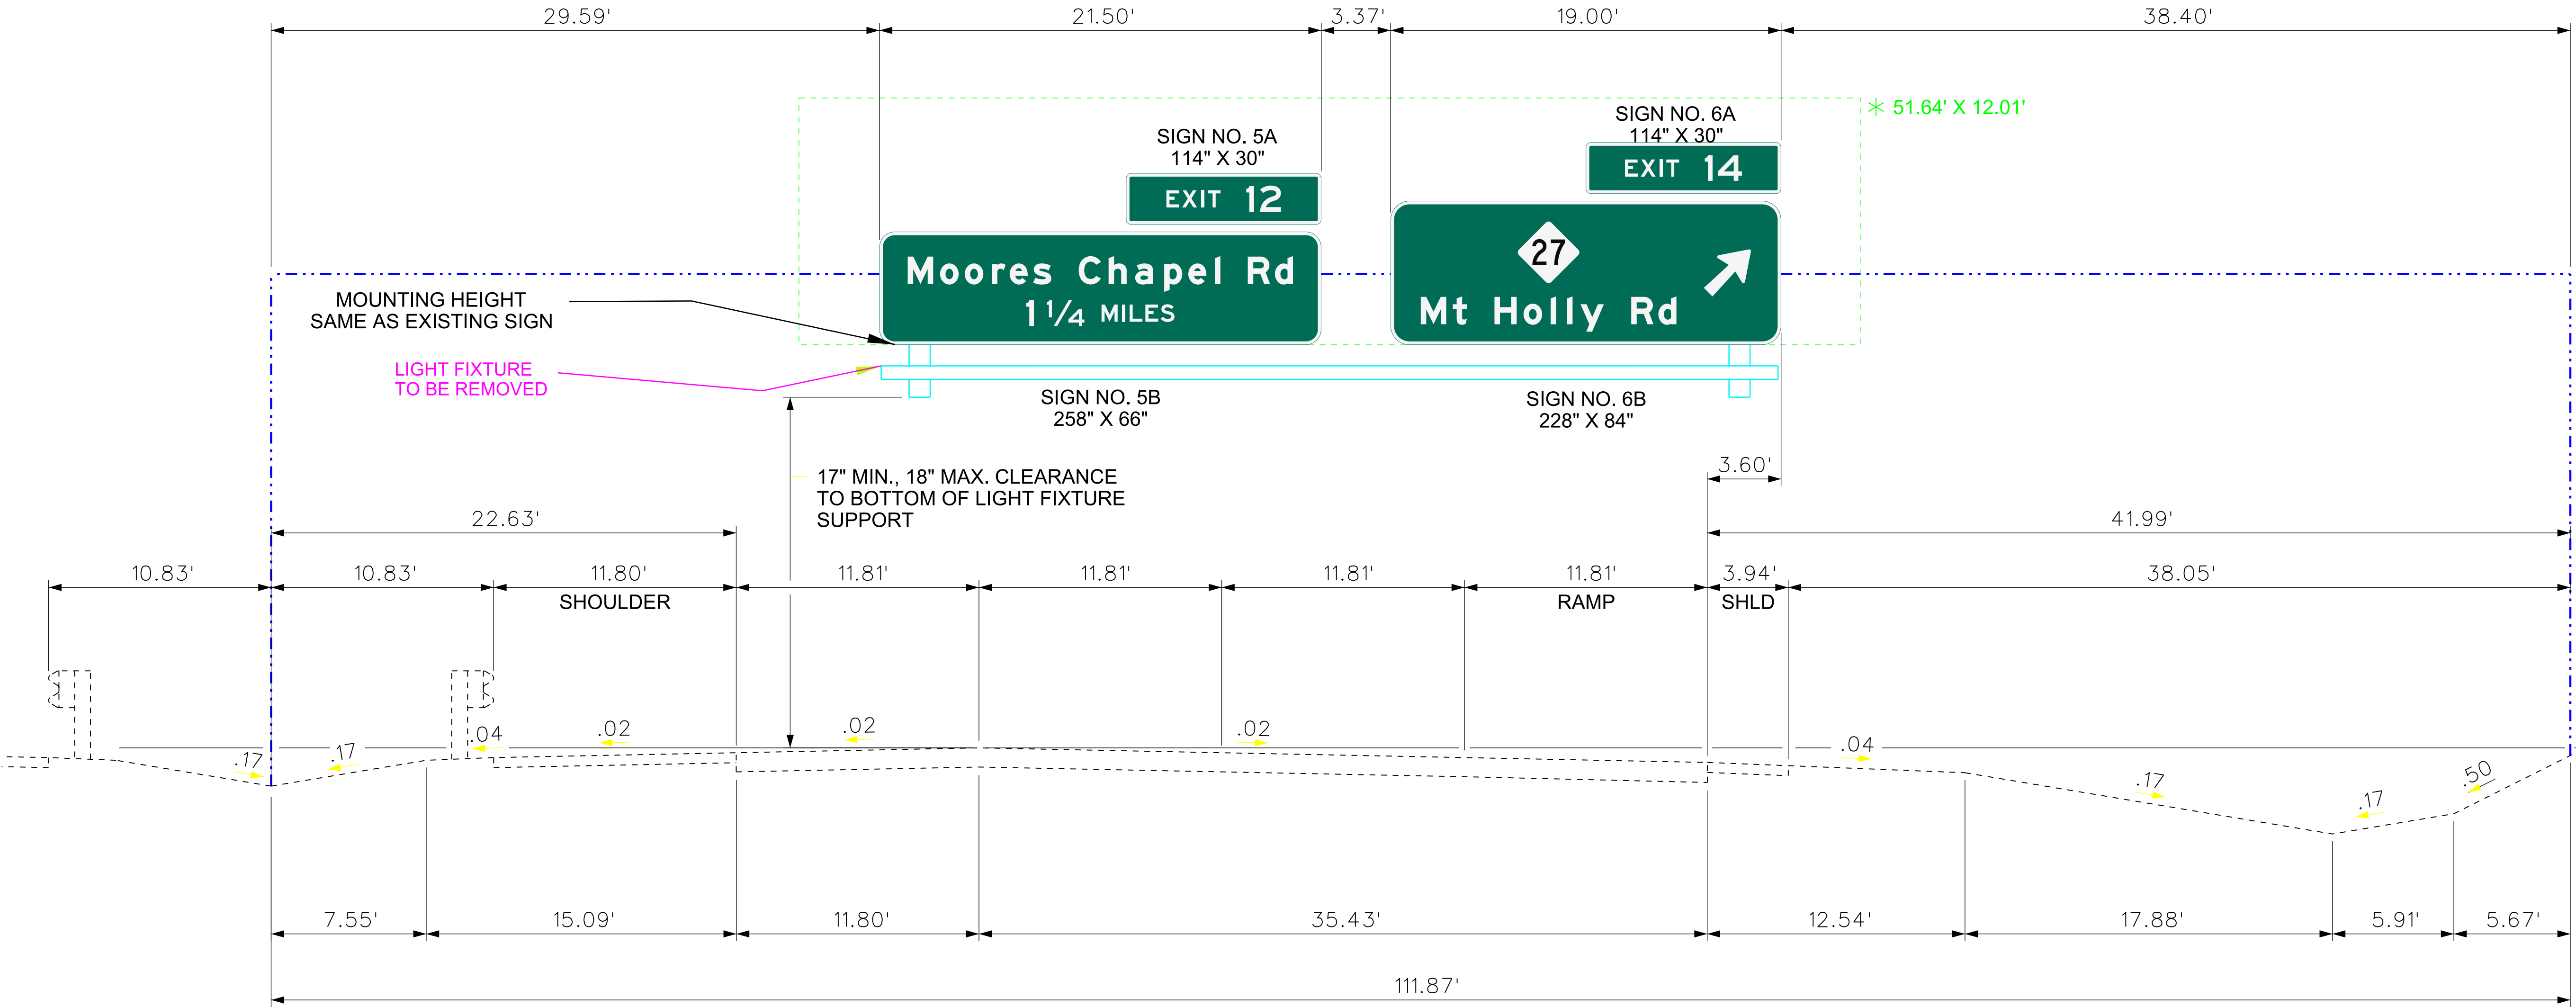


NOTE:
OVERHEAD SIGN STRUCTURE IS PROVIDED FOR SIGN PLACEMENT ONLY

Overhead Sign Assembly
OUTER-591115

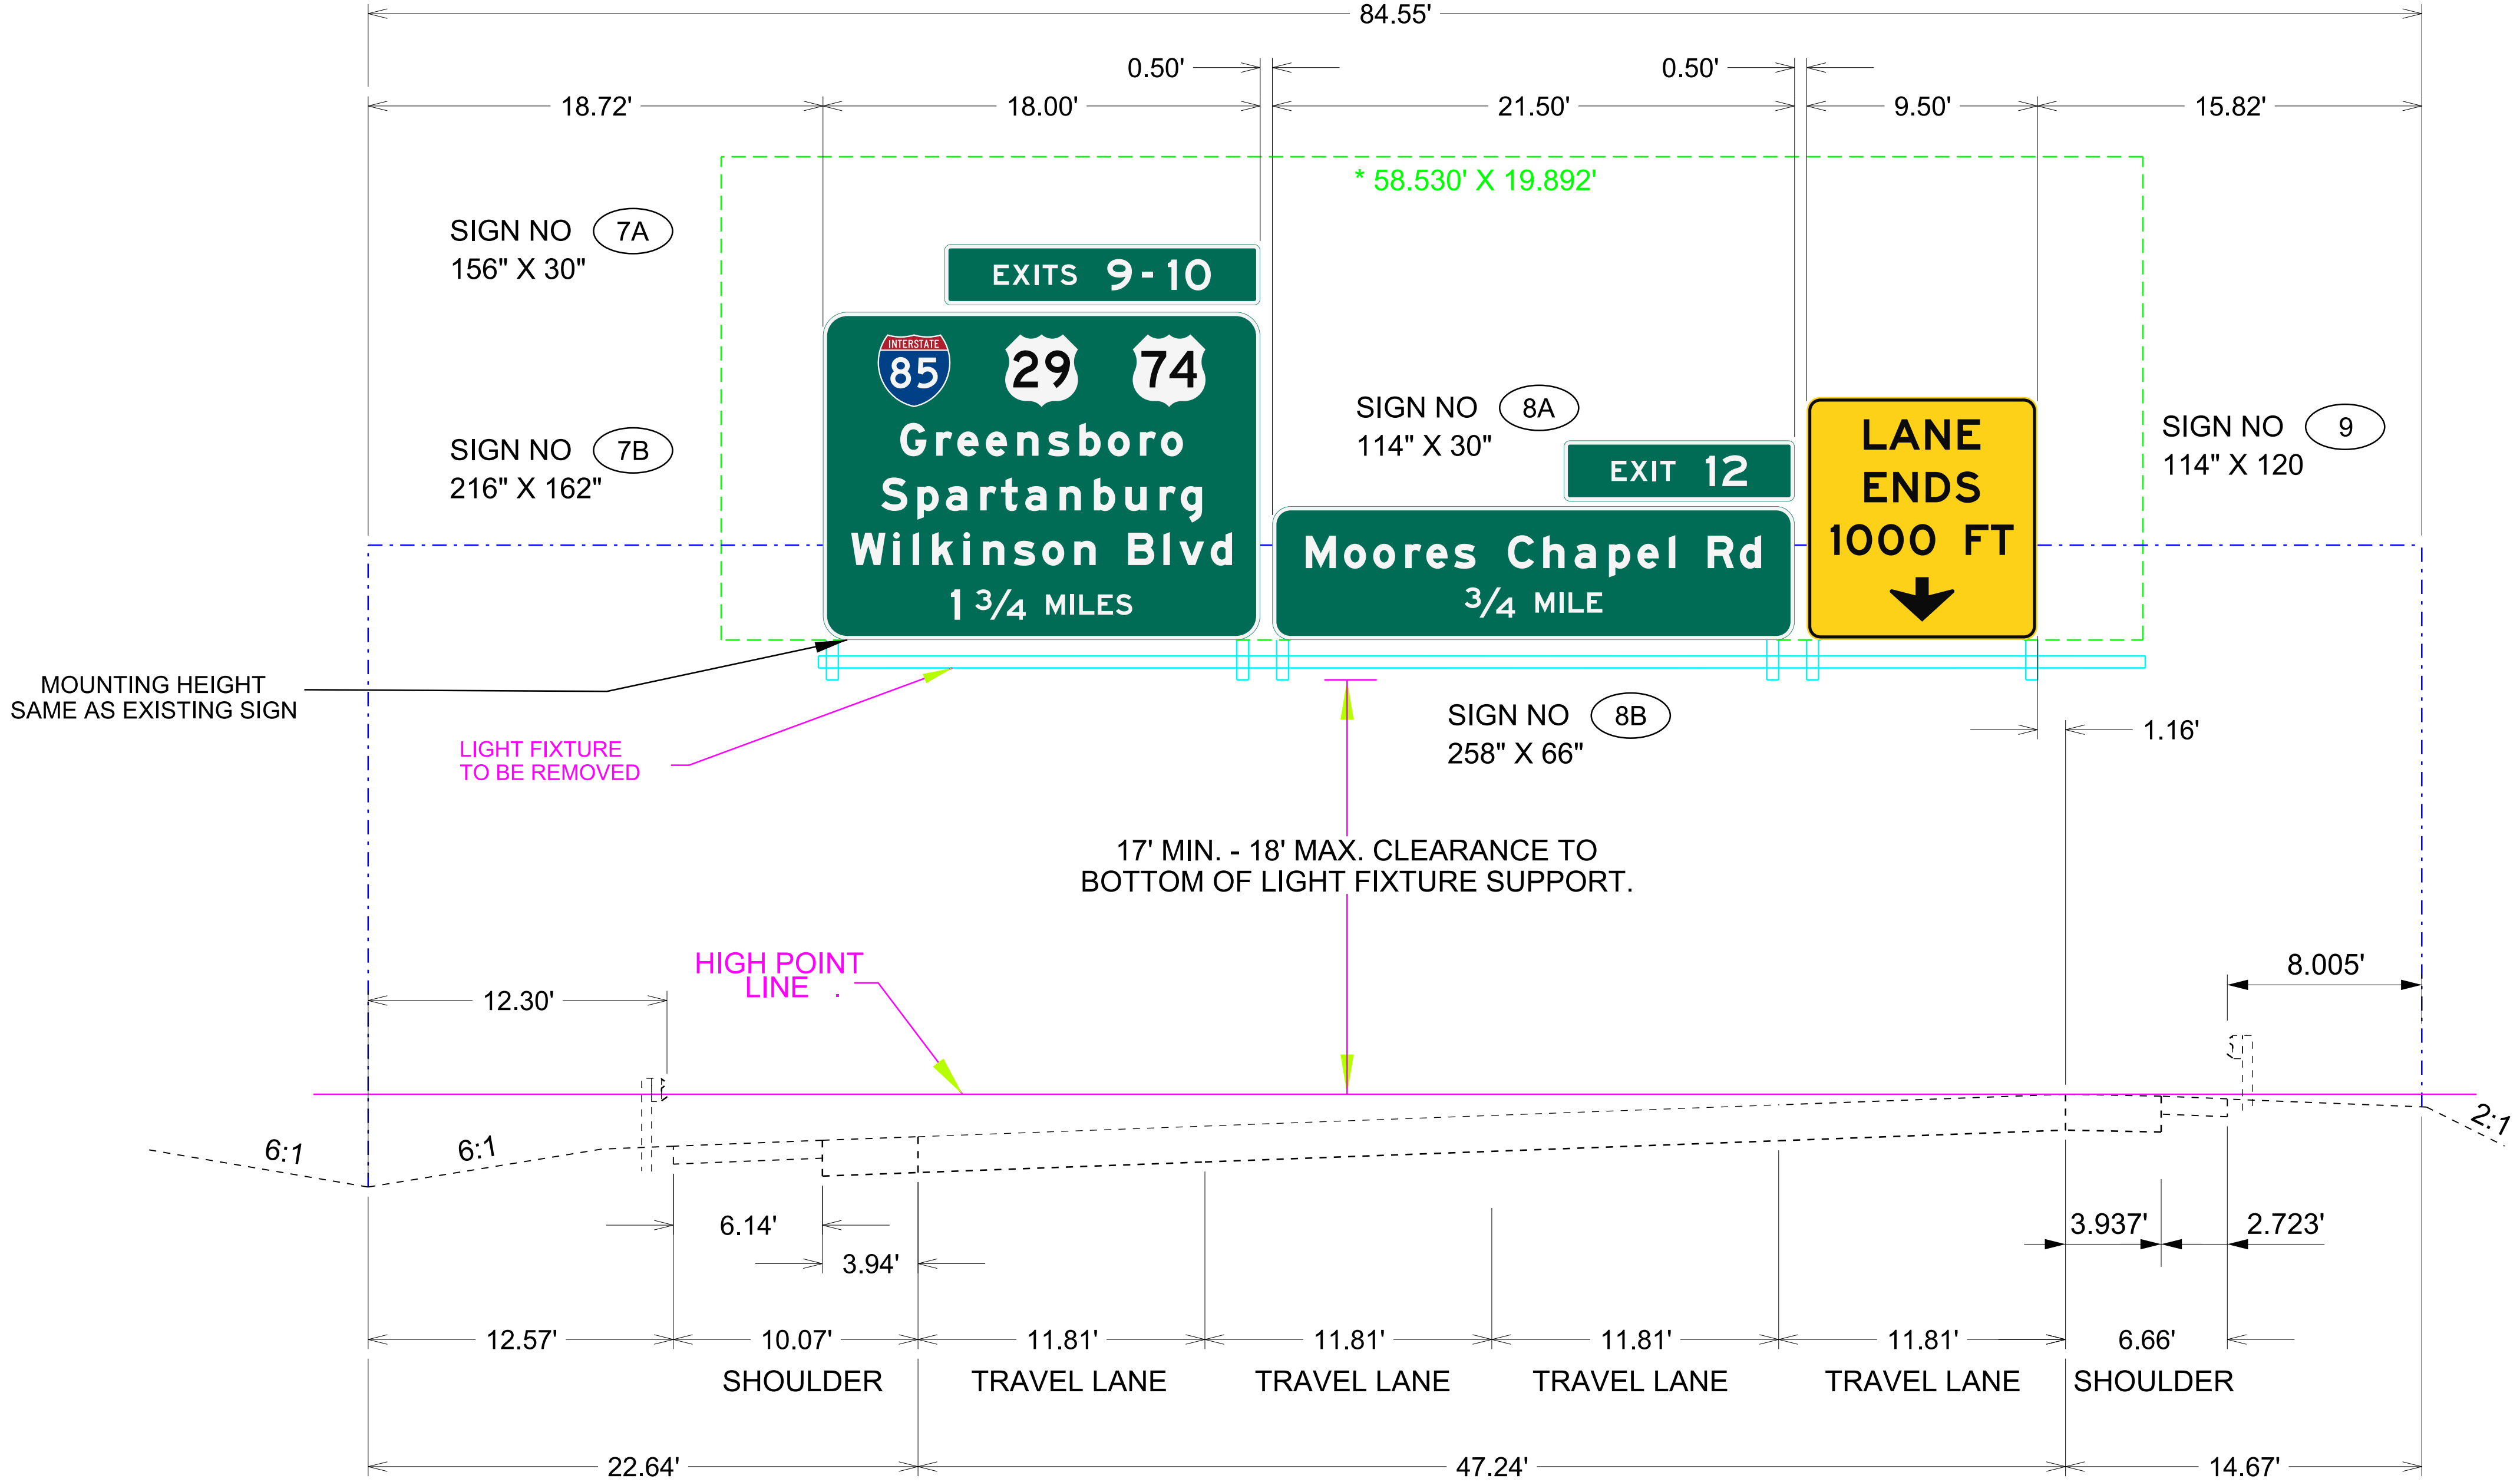


NOTE:
OVERHEAD SIGN STRUCTURE IS PROVIDED FOR SIGN PLACEMENT ONLY

Overhead Sign Assembly
OUTER-591116

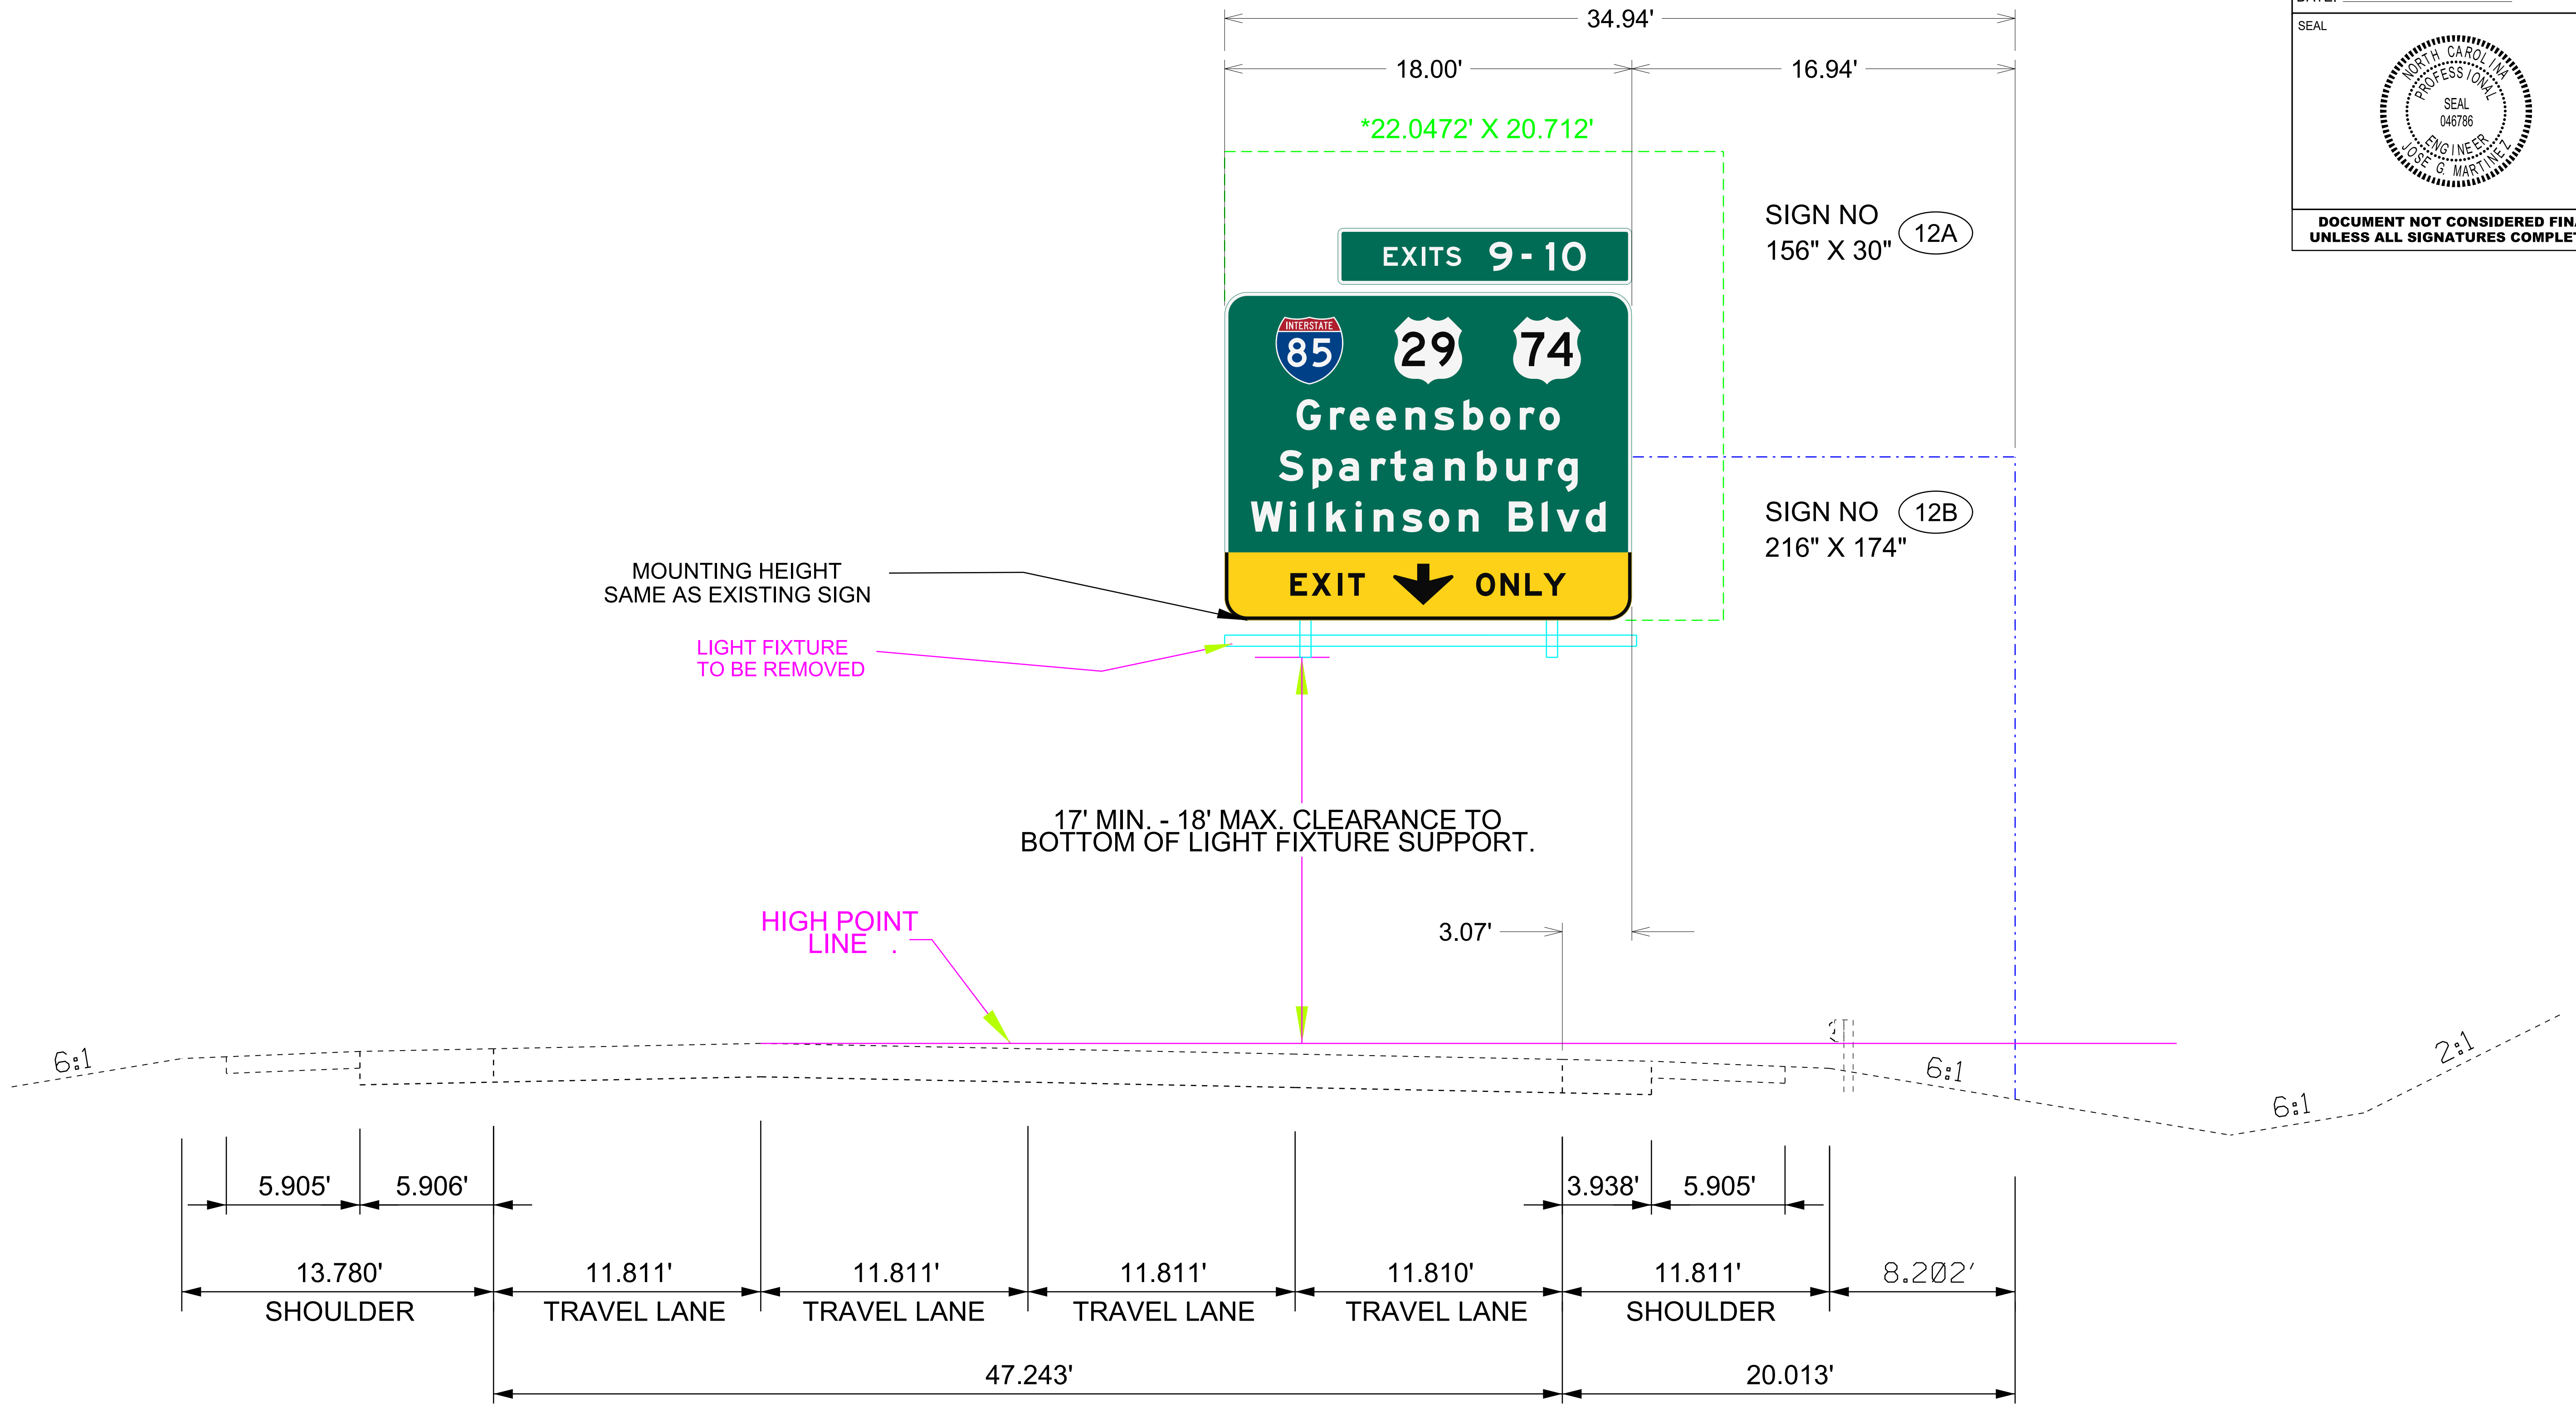


NOTE:
OVERHEAD SIGN STRUCTURE IS PROVIDED FOR SIGN PLACEMENT ONLY

Overhead Sign Assembly
OUTER-591119

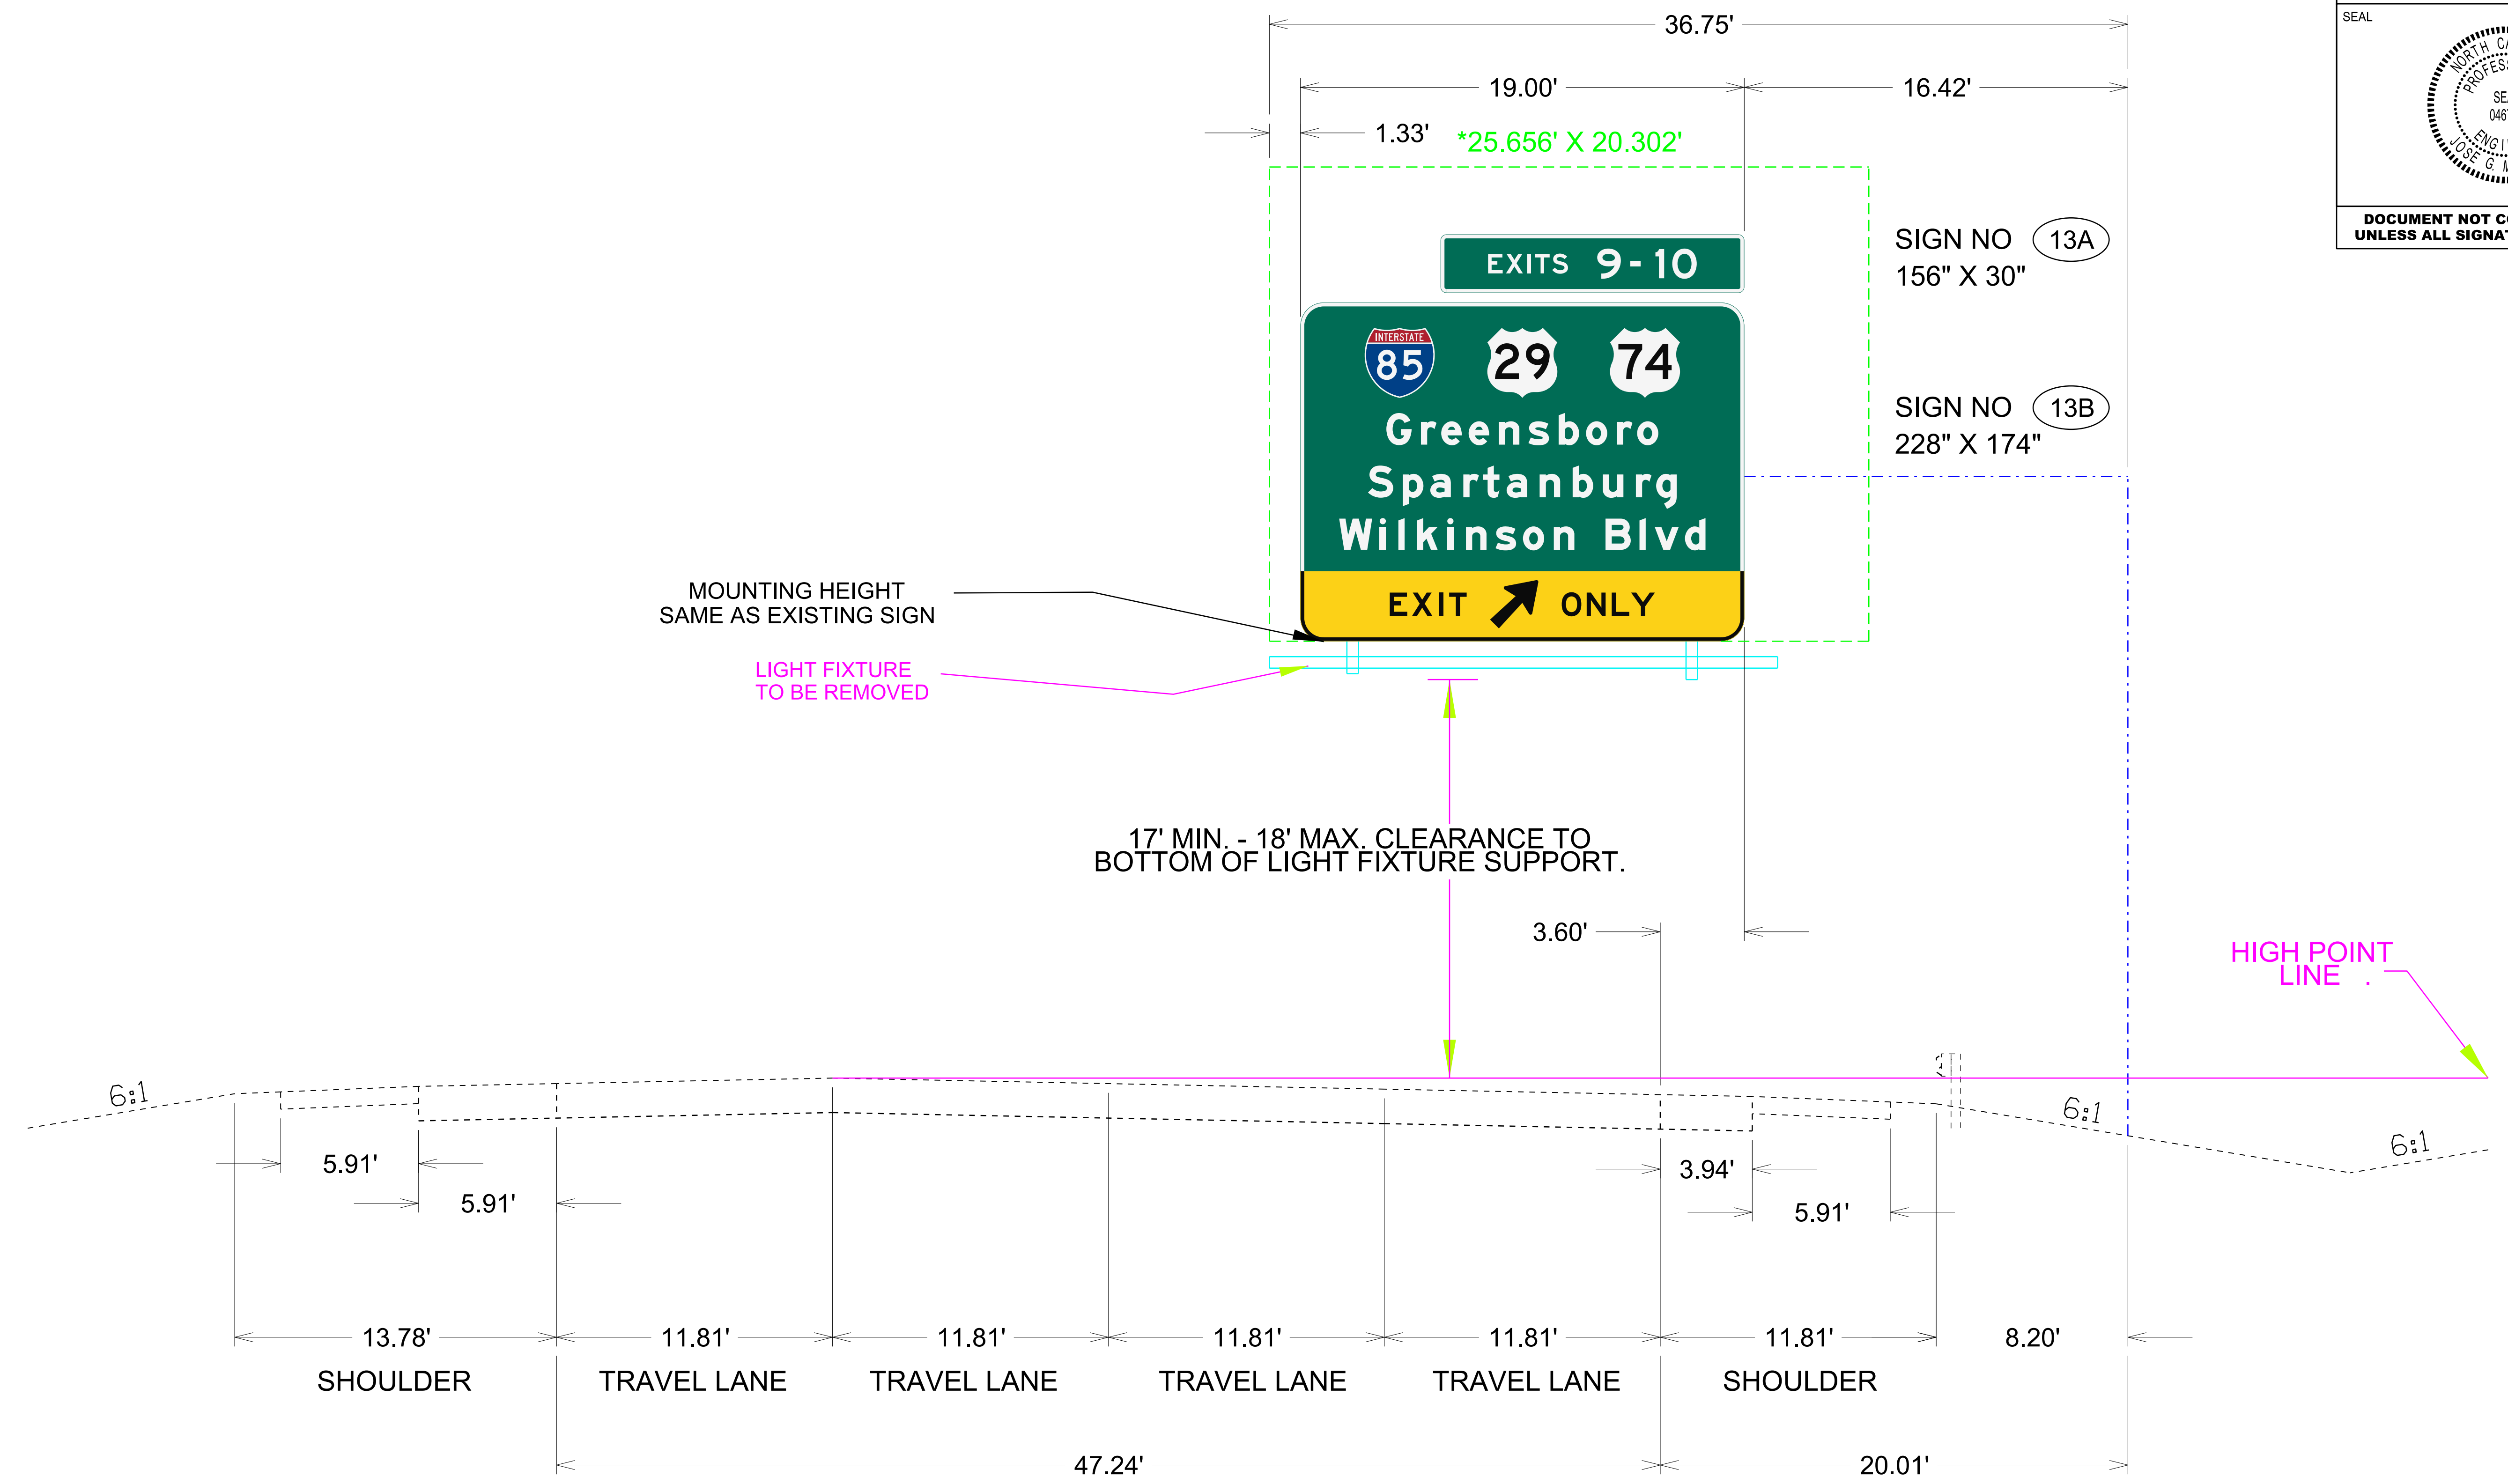

NOTE:
OVERHEAD SIGN STRUCTURE IS PROVIDED FOR SIGN PLACEMENT ONLY


Overhead Sign Assembly
OUTER-591120

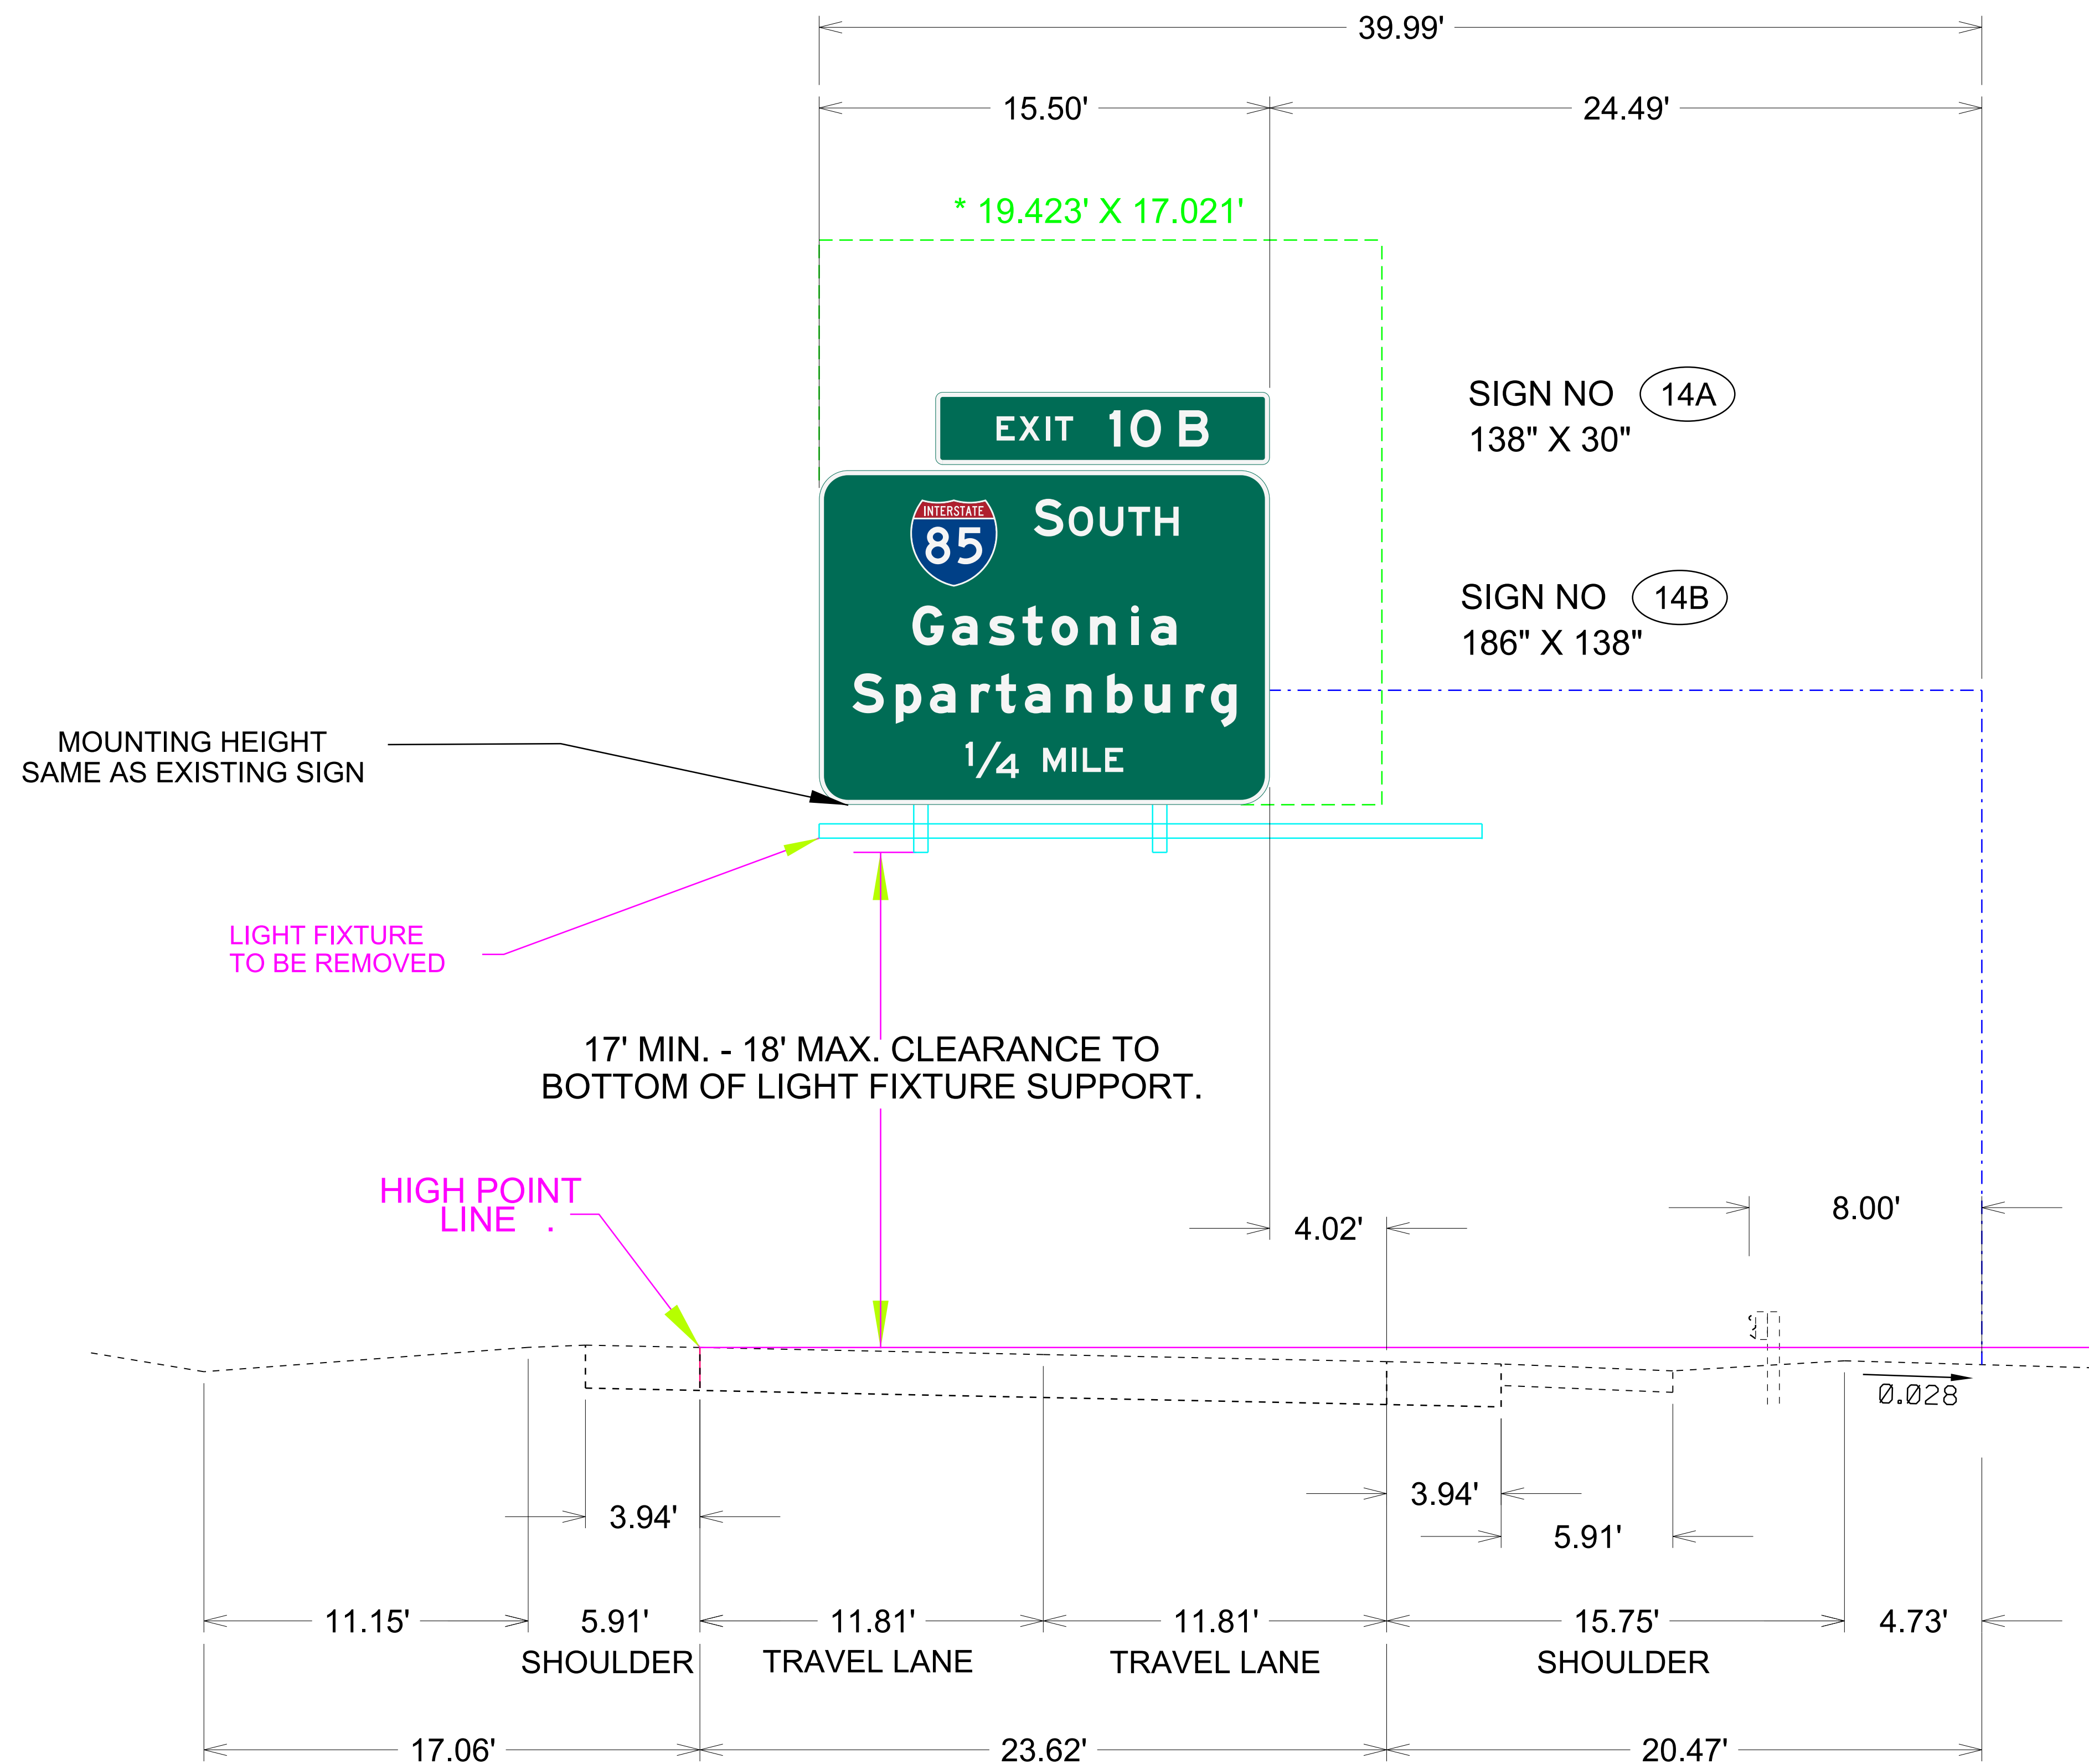

NOTE:
OVERHEAD SIGN STRUCTURE IS PROVIDED FOR SIGN PLACEMENT ONLY

Overhead Sign Assembly
OUTER-591121


PROJECT REFERENCE NO.	SHEET NO.
HL-0038D	SIGN-37
APPROVED: 	
DATE: 03/10/2022	
SEAL	
	
DOCUMENT NOT CONSIDERED FINAL UNLESS ALL SIGNATURES COMPLETED	

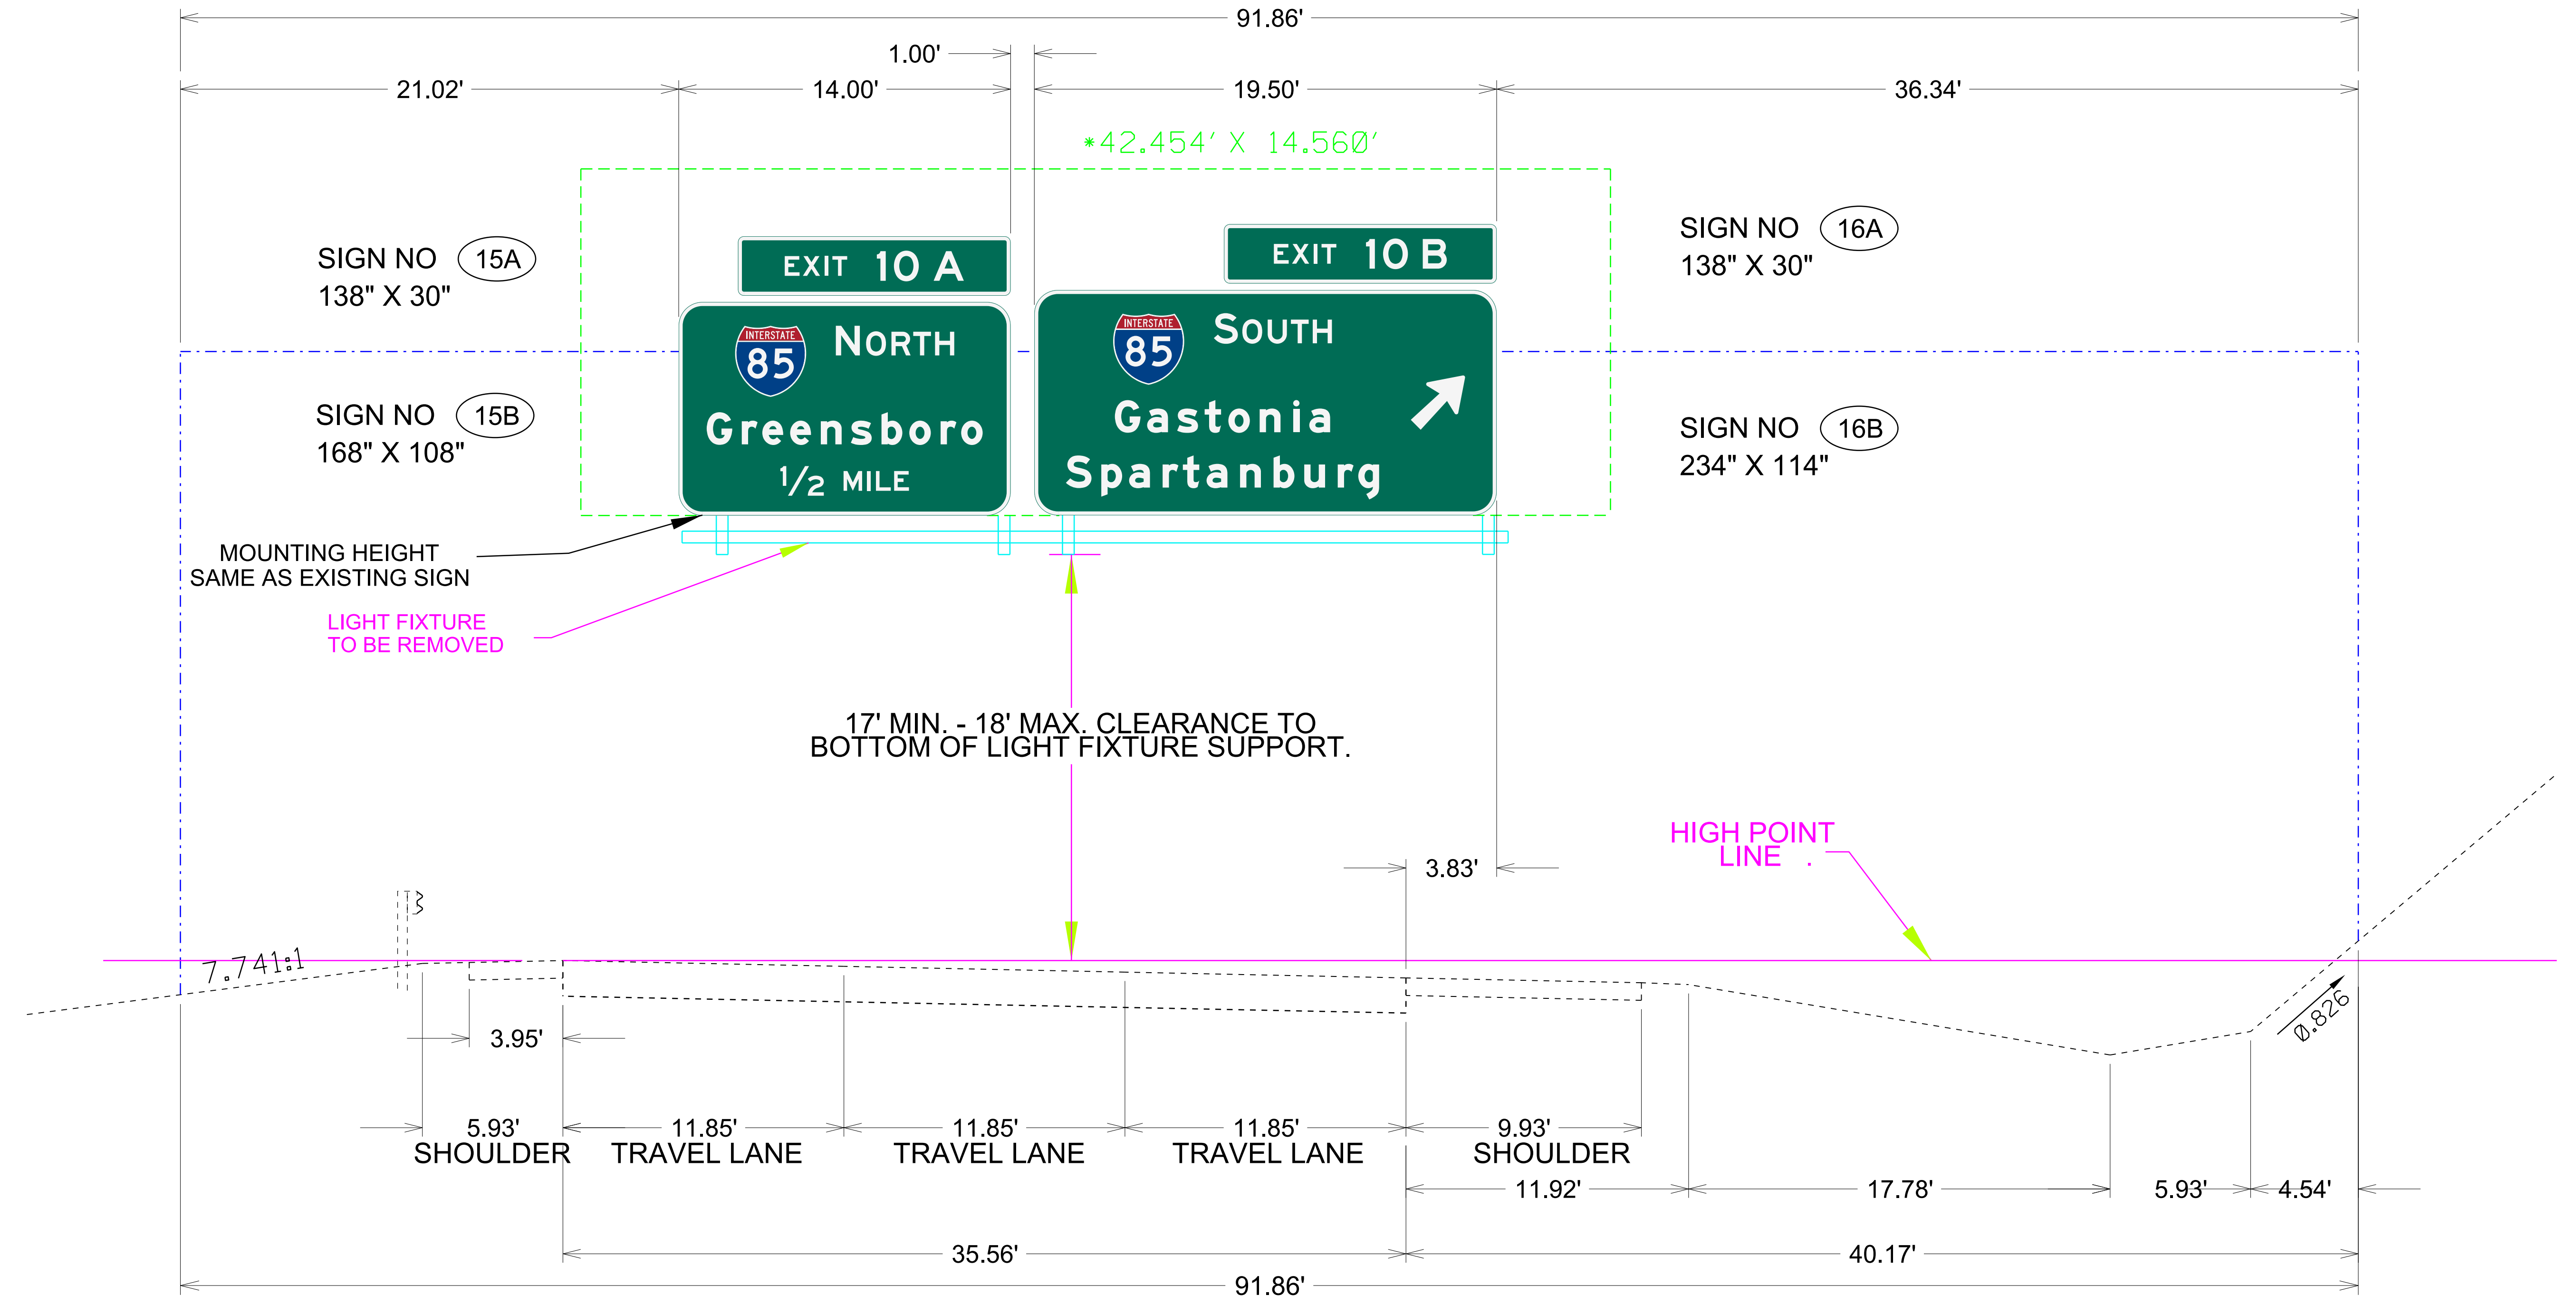

NOTE:
OVERHEAD SIGN STRUCTURE IS PROVIDED FOR SIGN PLACEMENT ONLY

Overhead Sign Assembly
OUTER-591122

PROJECT REFERENCE NO.	SHEET NO.
HL-0038D	SIGN-39

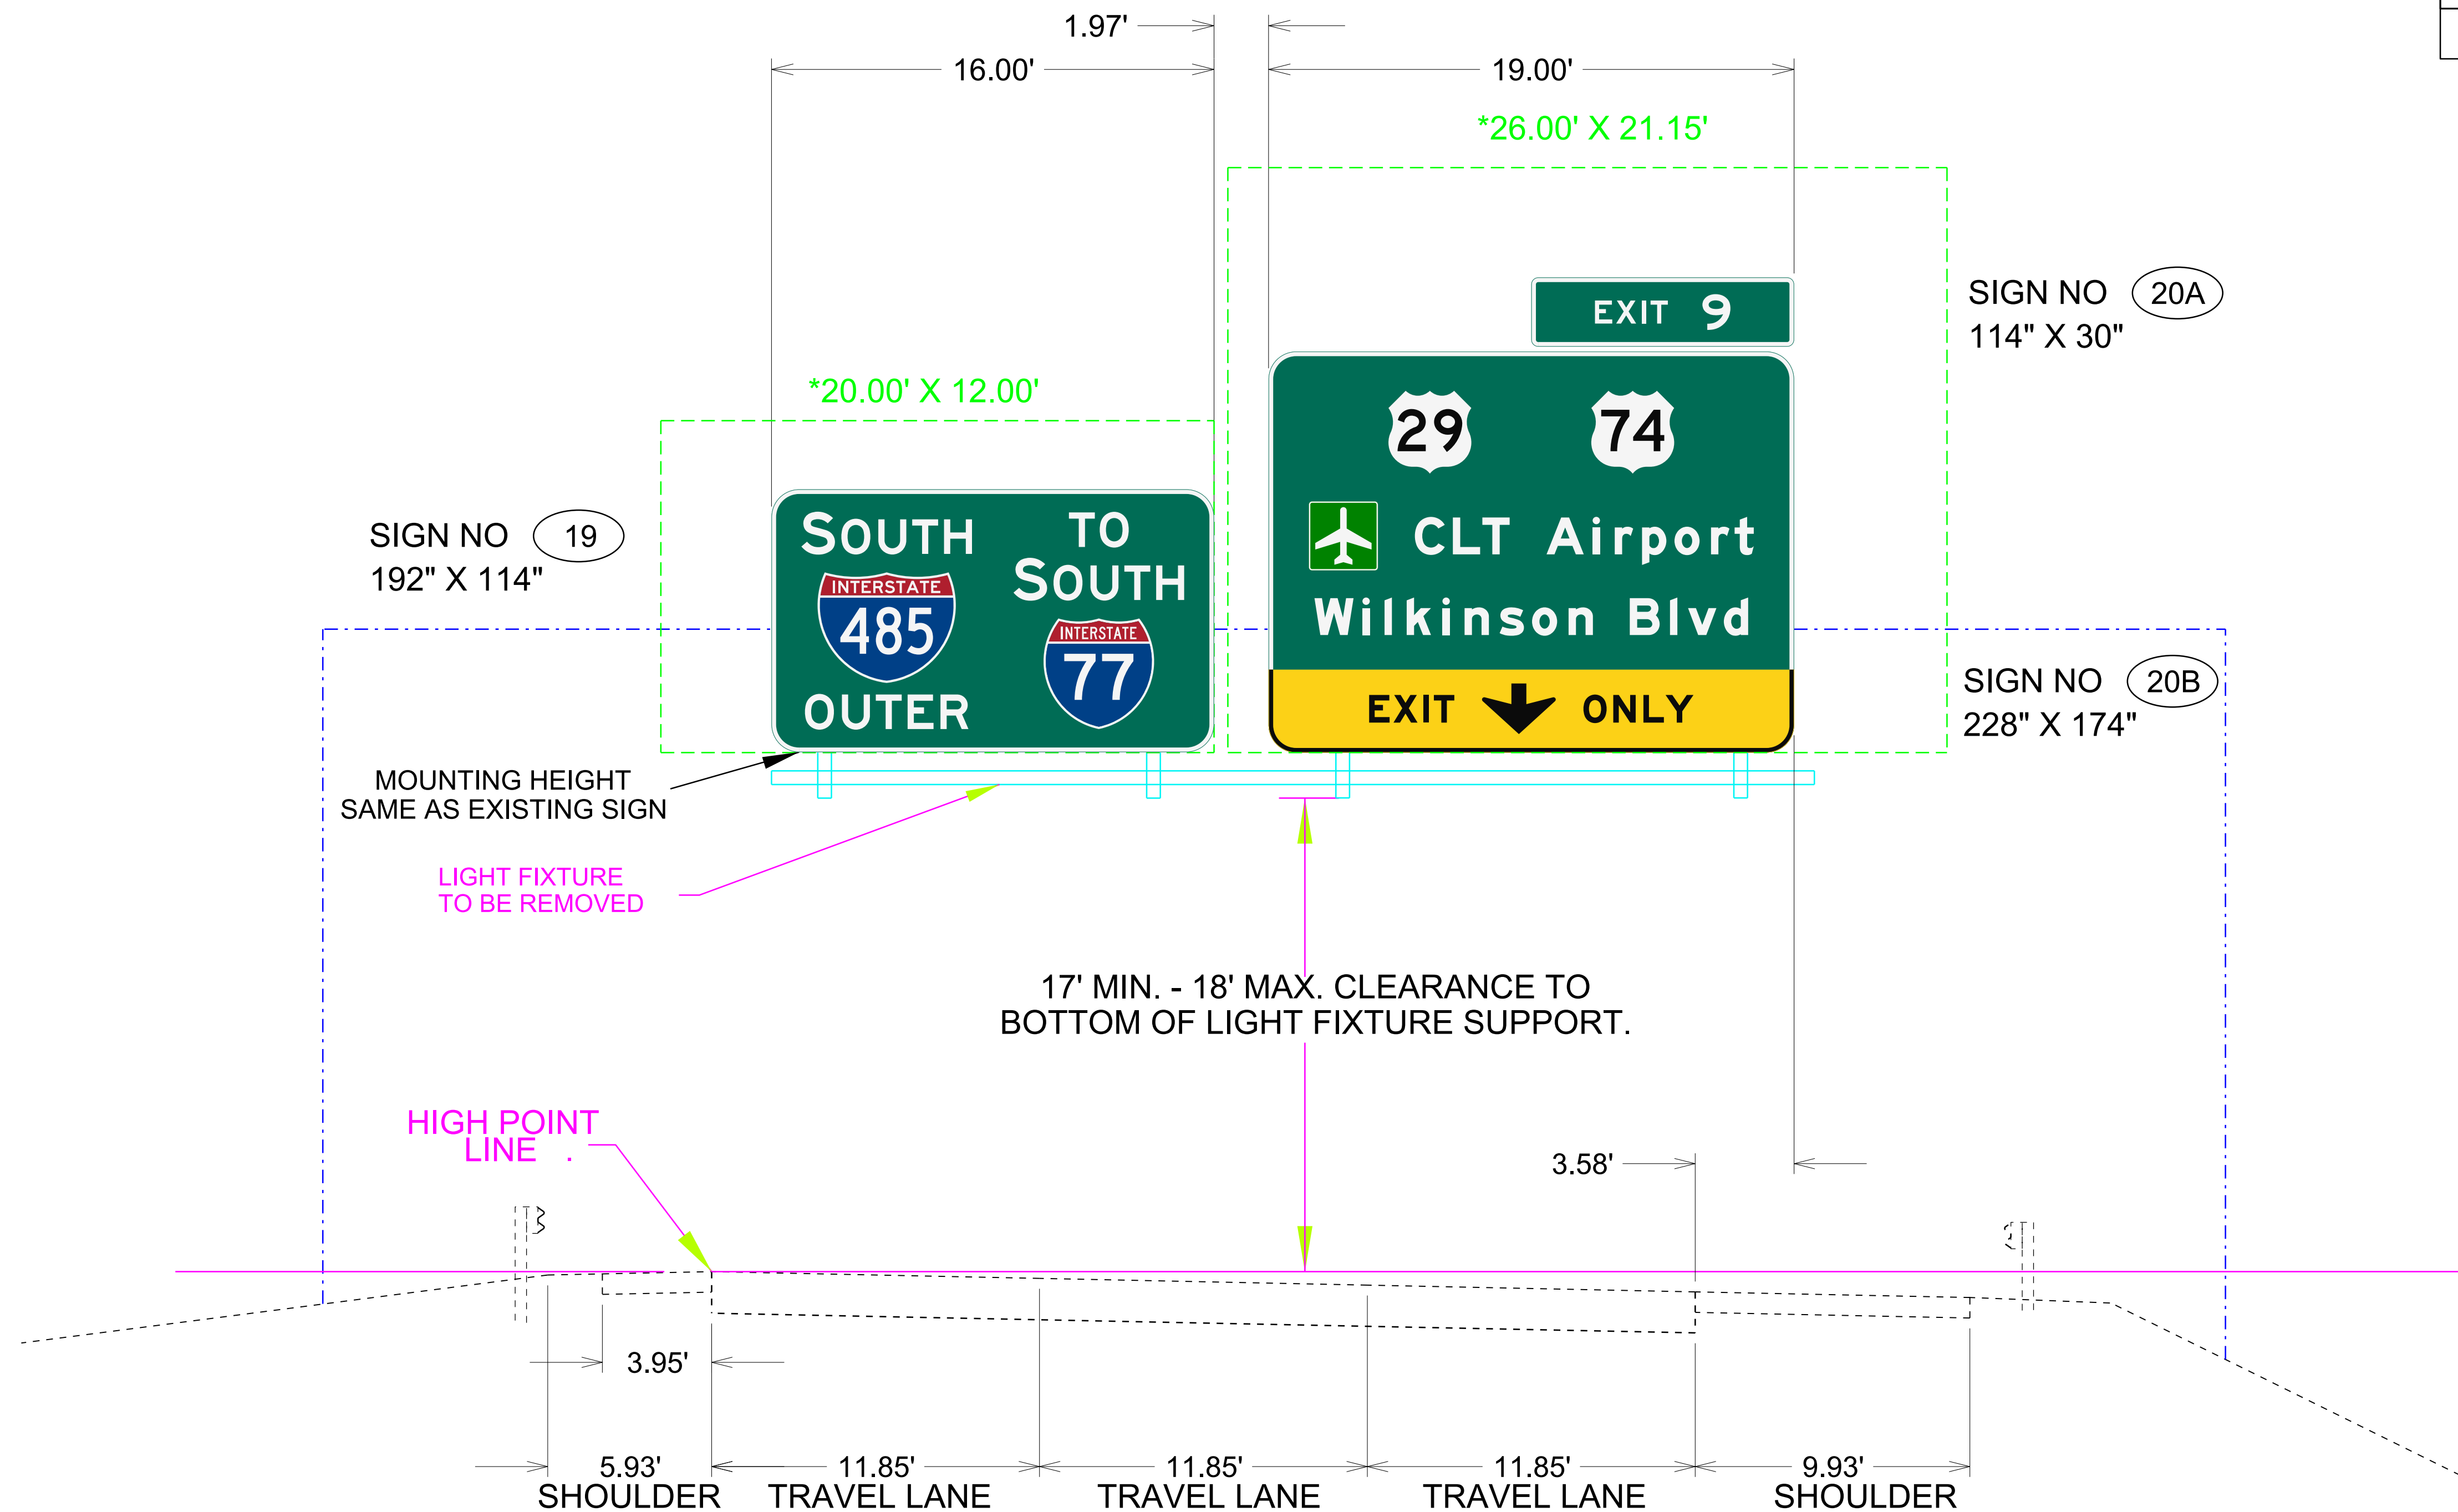


NOTE:

OVERHEAD SIGN STRUCTURE IS PROVIDED FOR SIGN PLACEMENT ONLY

Overhead Sign Assembly


OUTER-591124

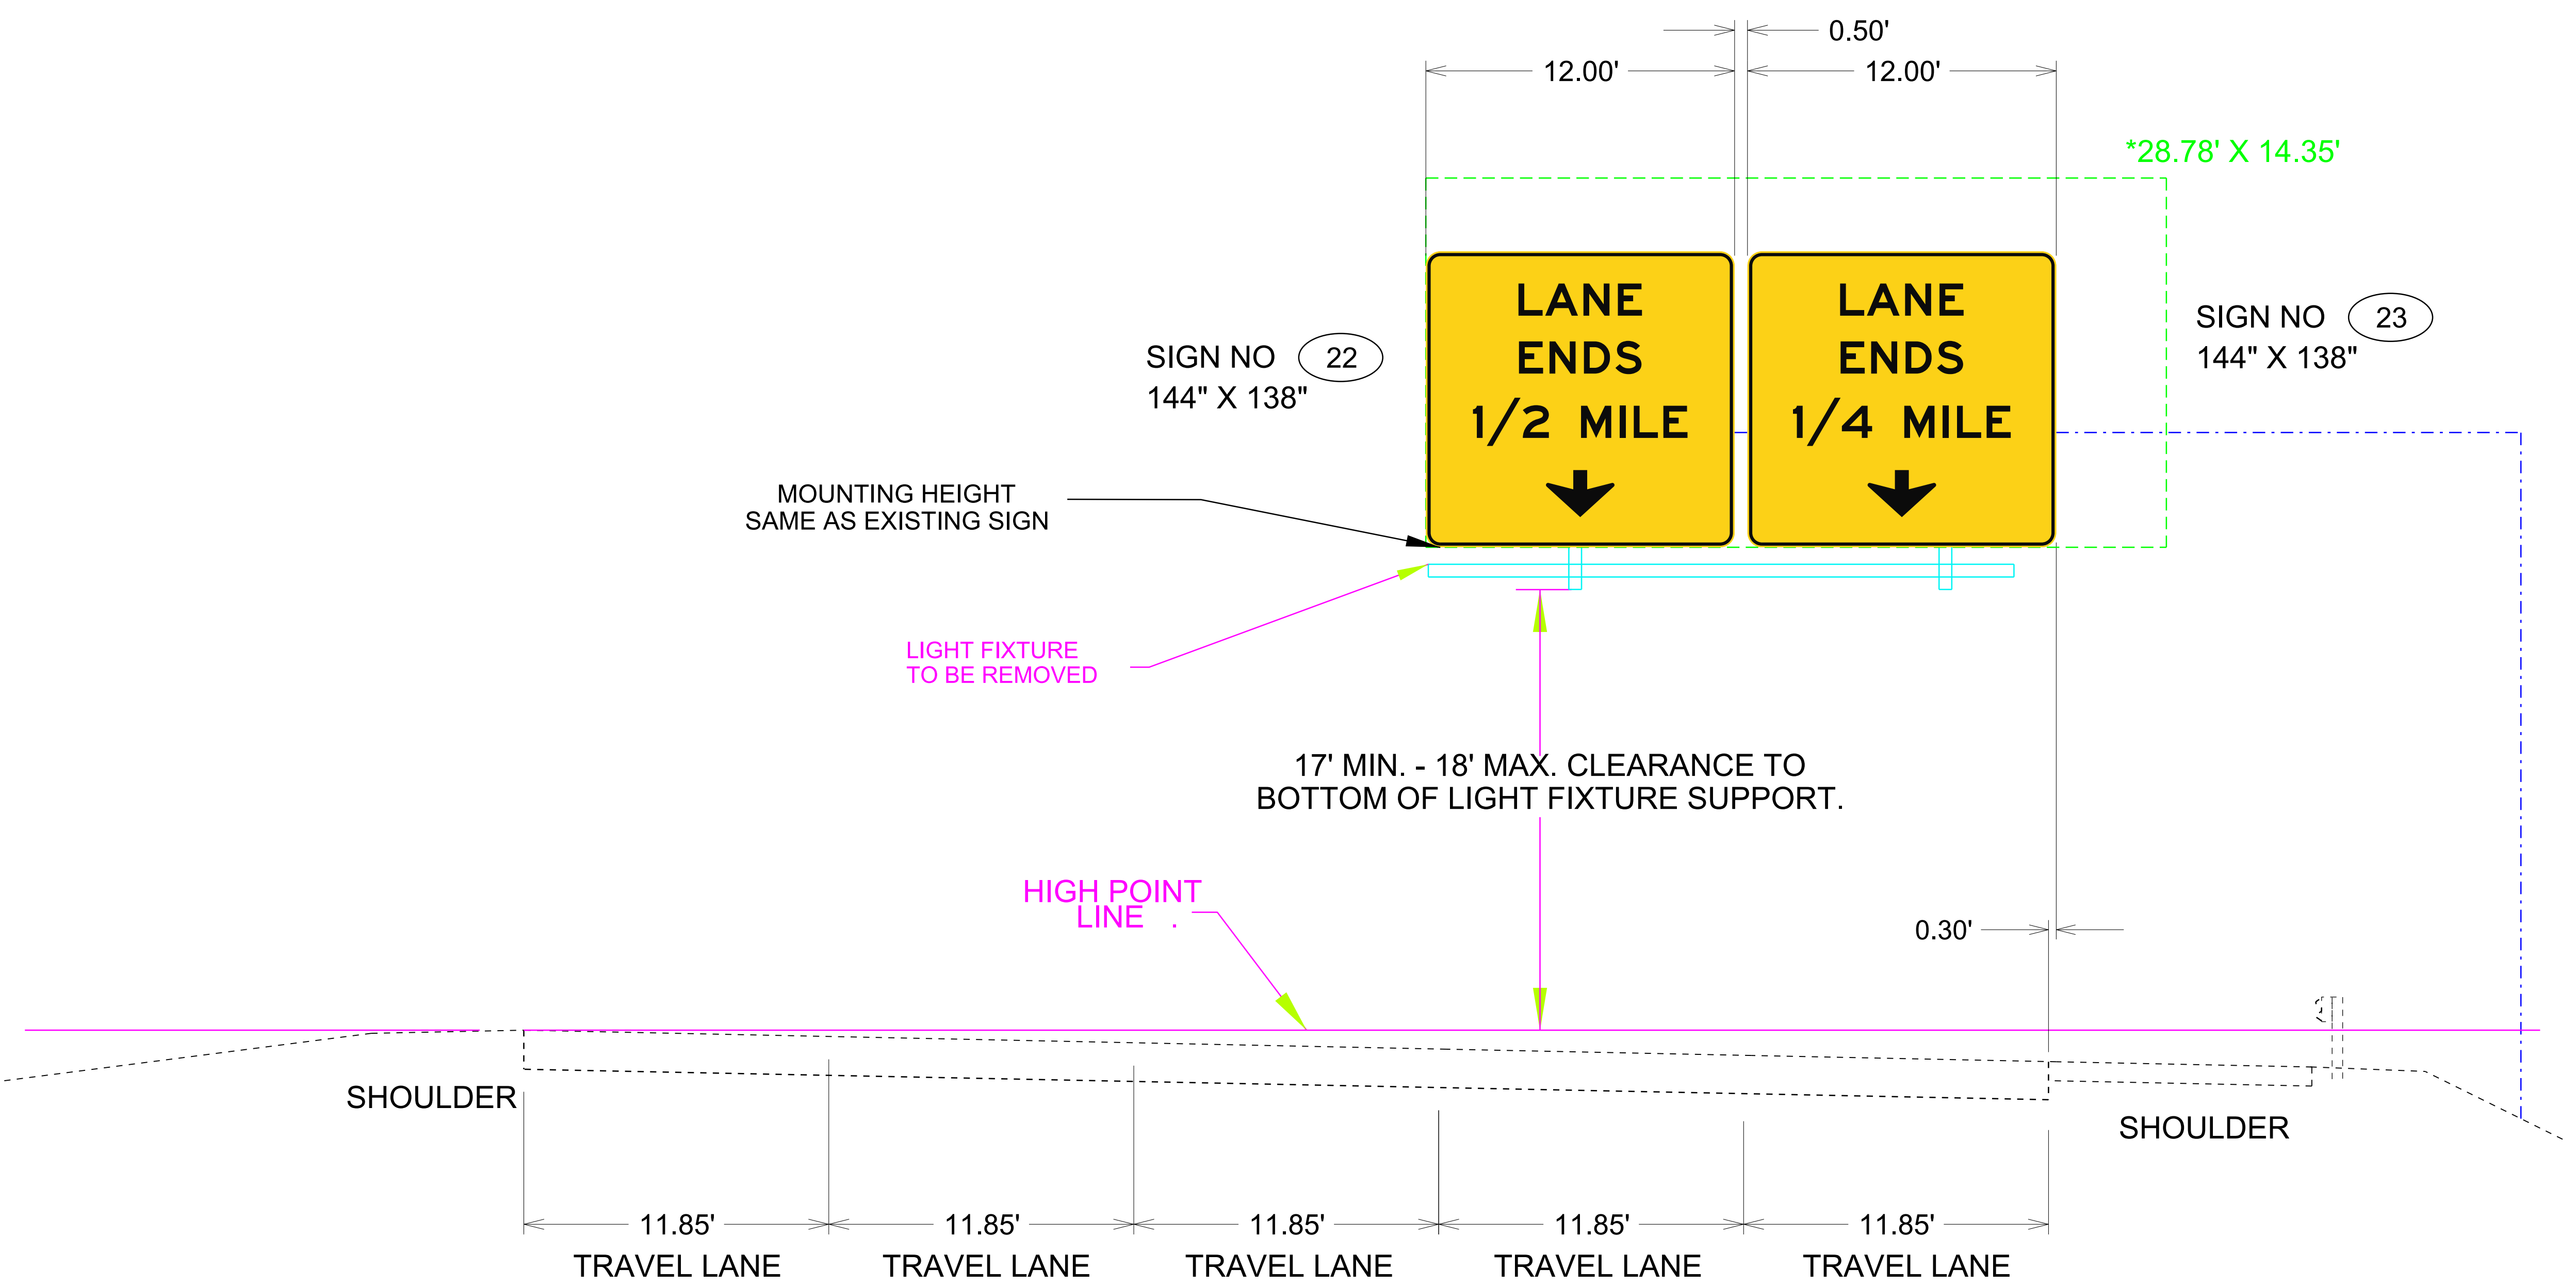

NOTE:
OVERHEAD SIGN STRUCTURE IS PROVIDED FOR SIGN PLACEMENT ONLY

Overhead Sign Assembly
OUTER-591126

PROJECT REFERENCE NO.	SHEET NO.
HL-0038D	SIGN-42
APPROVED:  DocuSigned by: Jose G. Martinez 4A7DB418CB86461...	
DATE: 03/10/2022	
SEAL 	
DOCUMENT NOT CONSIDERED FINAL UNLESS ALL SIGNATURES COMPLETED	

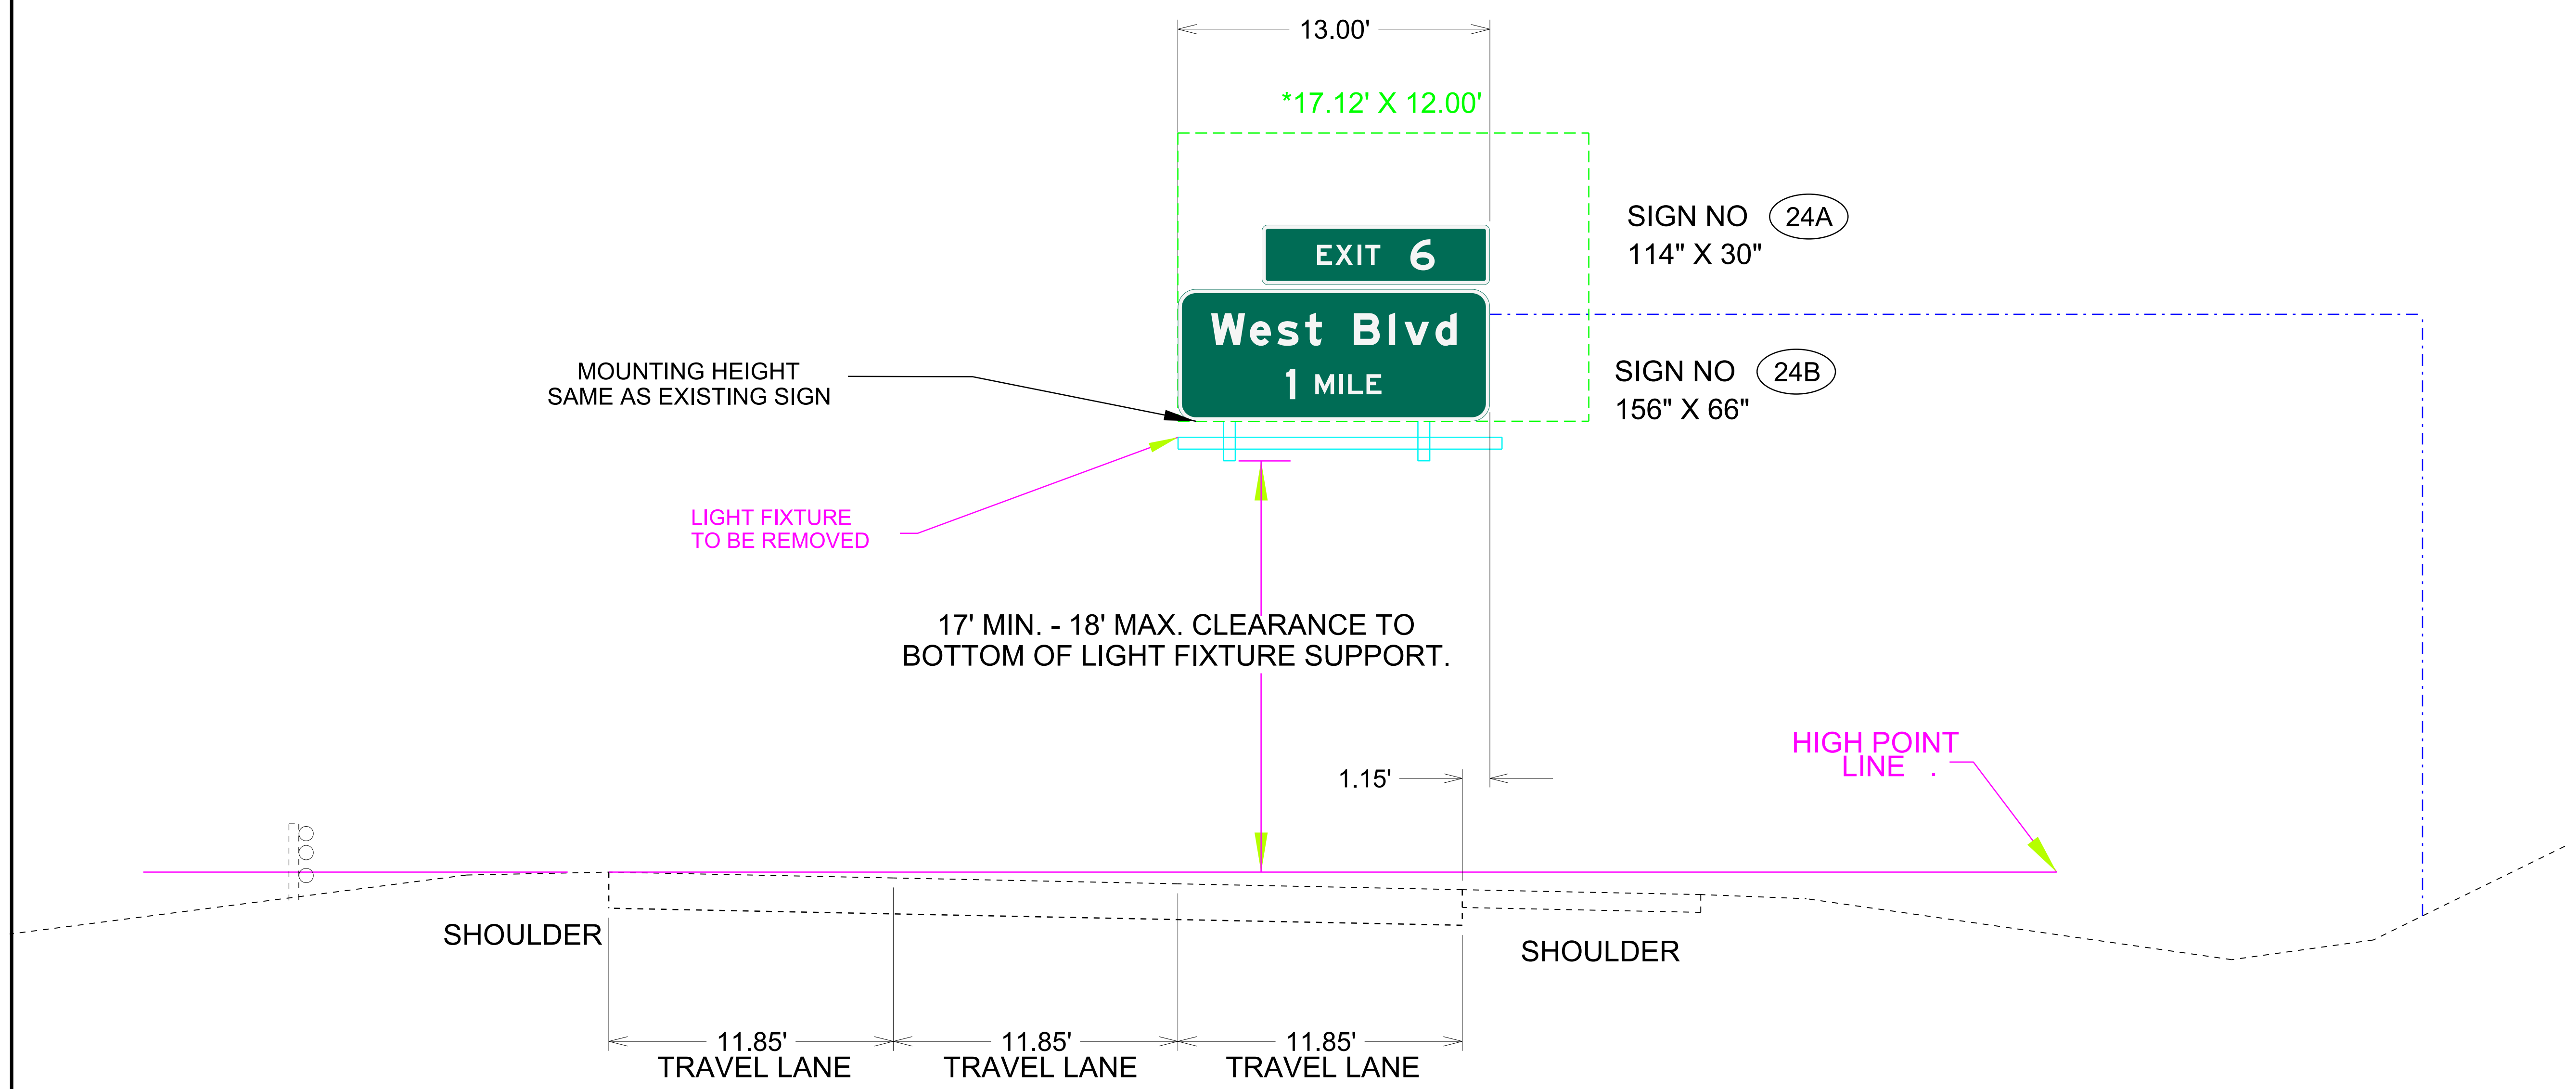

NOTE:
OVERHEAD SIGN STRUCTURE IS PROVIDED FOR SIGN PLACEMENT ONLY

Overhead Sign Assembly
OUTER-591127

PROJECT REFERENCE NO.
HL-0038D

SHEET NO.
SIGN-43


APPROVED: 

DATE: 03/10/2022

SEAL




DOCUMENT NOT CONSIDERED FINAL
UNLESS ALL SIGNATURES COMPLETED

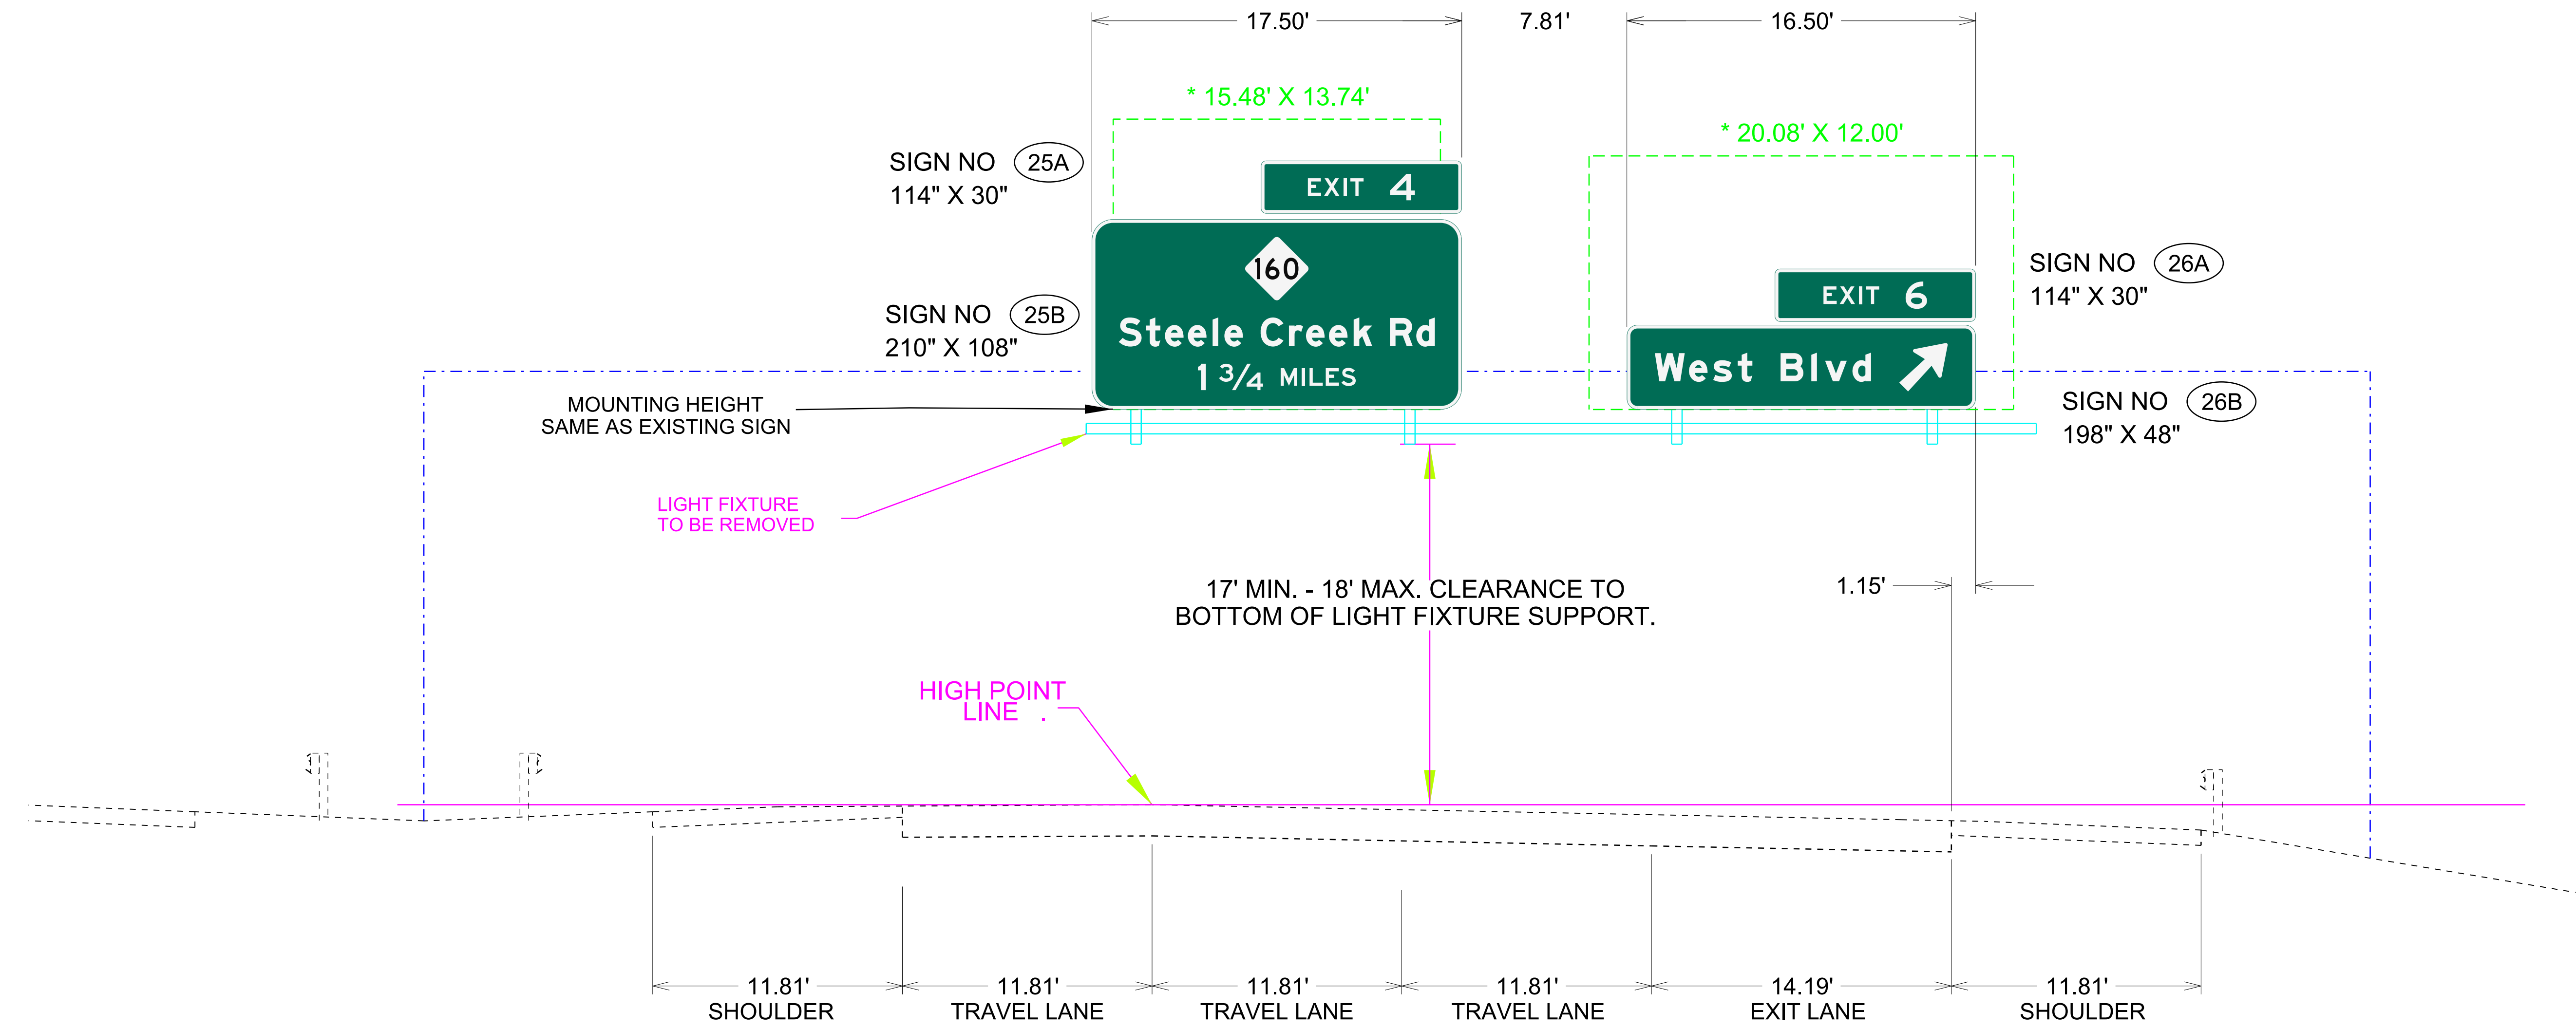

NOTE:
OVERHEAD SIGN STRUCTURE IS PROVIDED FOR SIGN PLACEMENT ONLY


Overhead Sign Assembly
OUTER-591128

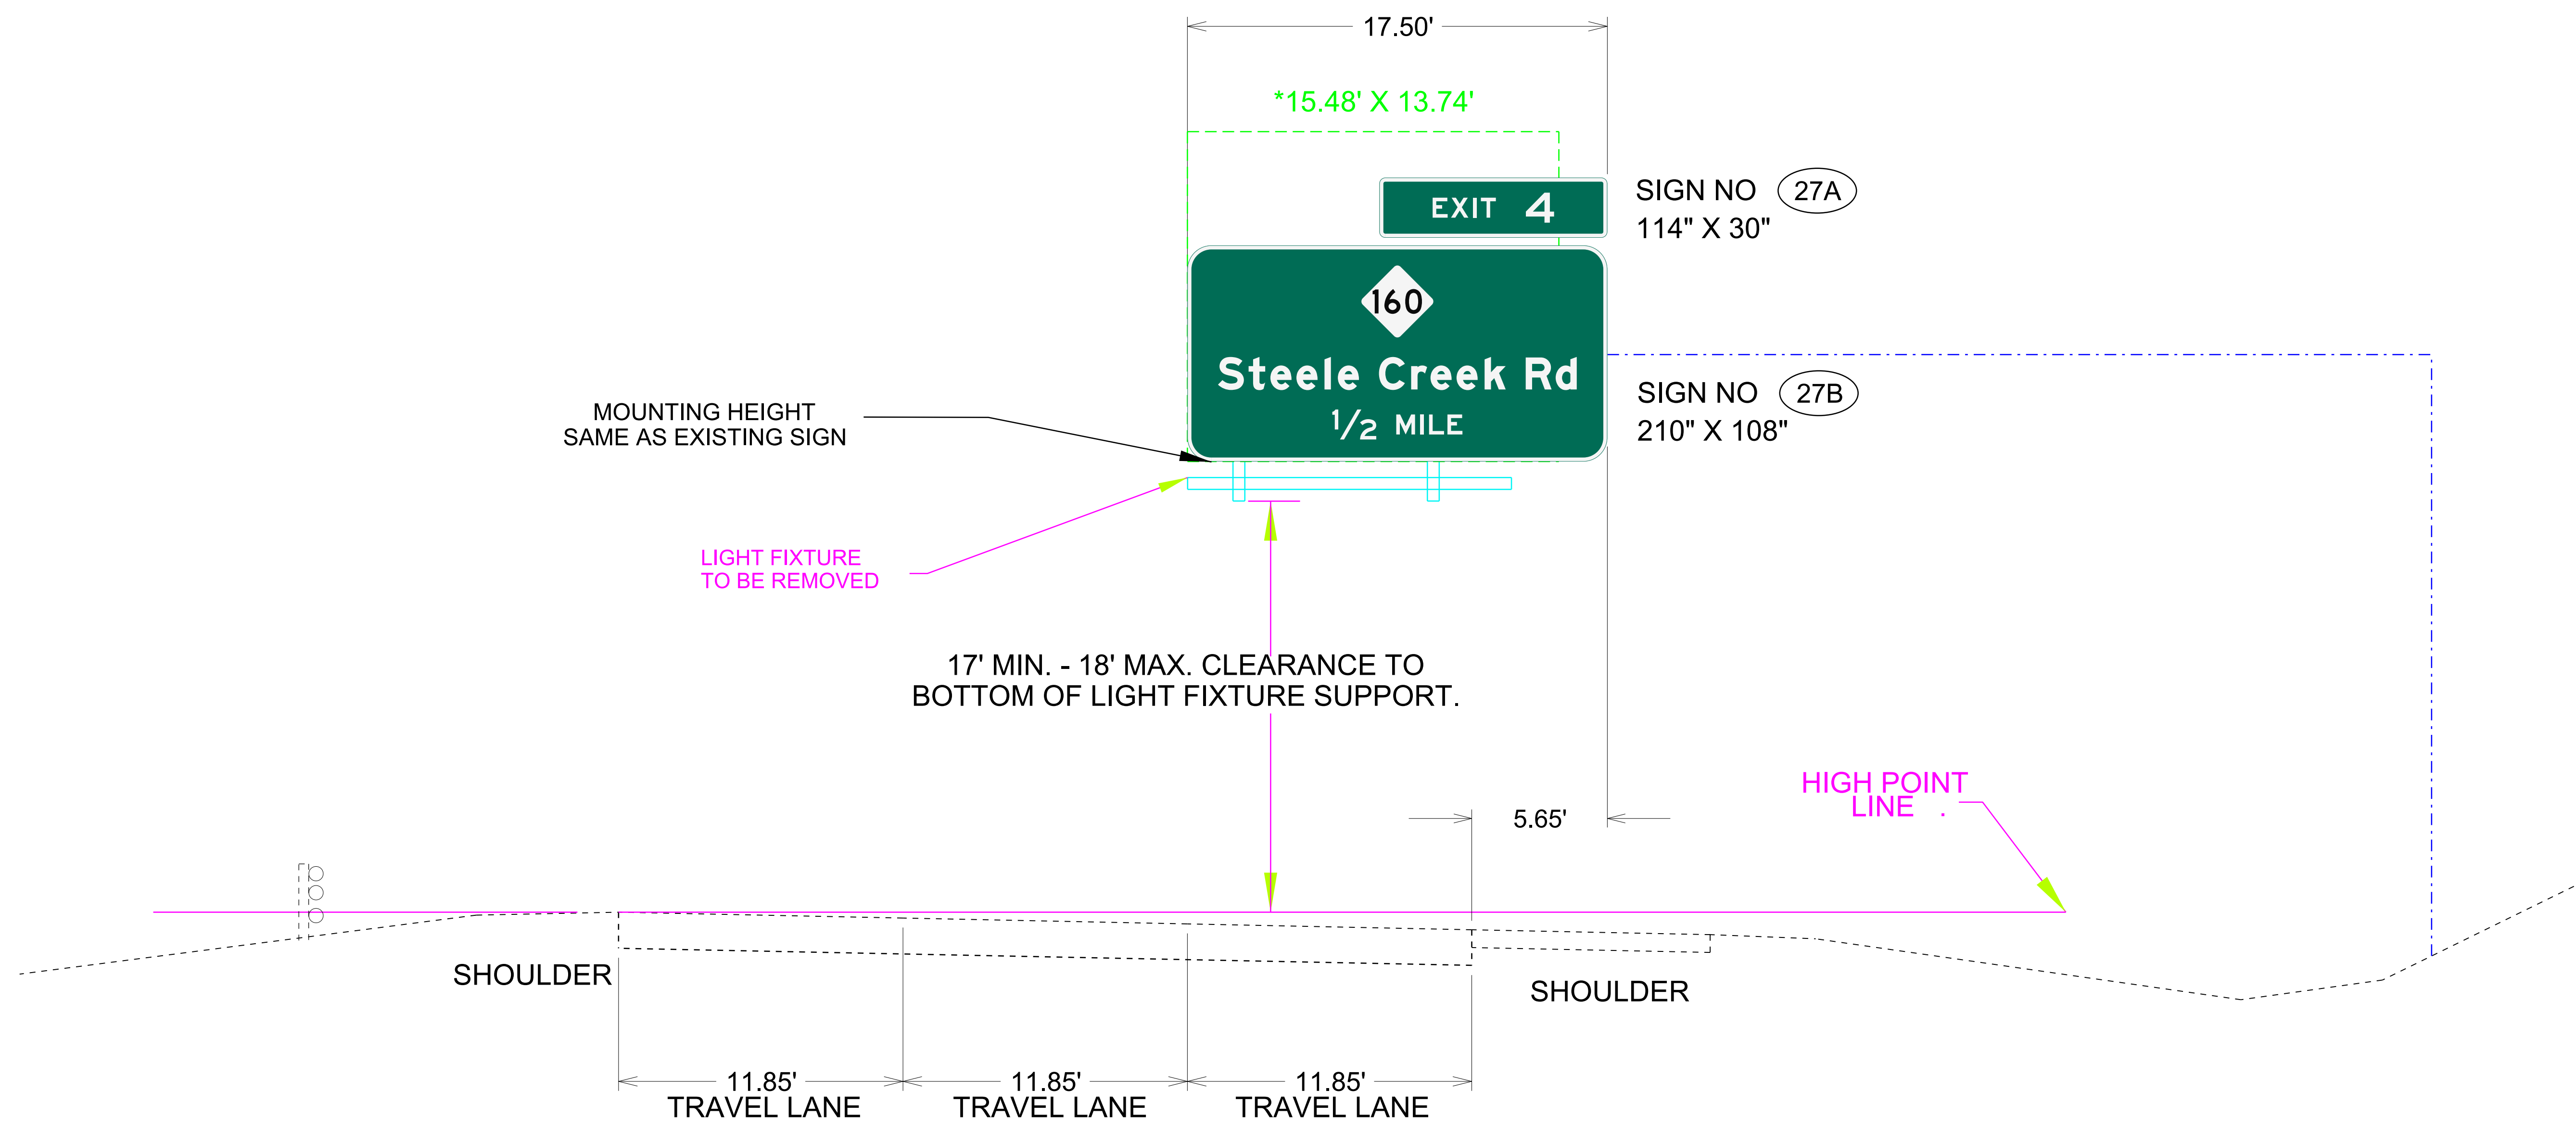

NOTE:
OVERHEAD SIGN STRUCTURE IS PROVIDED FOR SIGN PLACEMENT ONLY

Overhead Sign Assembly
OUTER-591129


PROJECT REFERENCE NO.	SHEET NO.
HL-0038D	SIGN-45
APPROVED: 	
DATE: 03/10/2022	
SEAL	
	
DOCUMENT NOT CONSIDERED FINAL UNLESS ALL SIGNATURES COMPLETED	

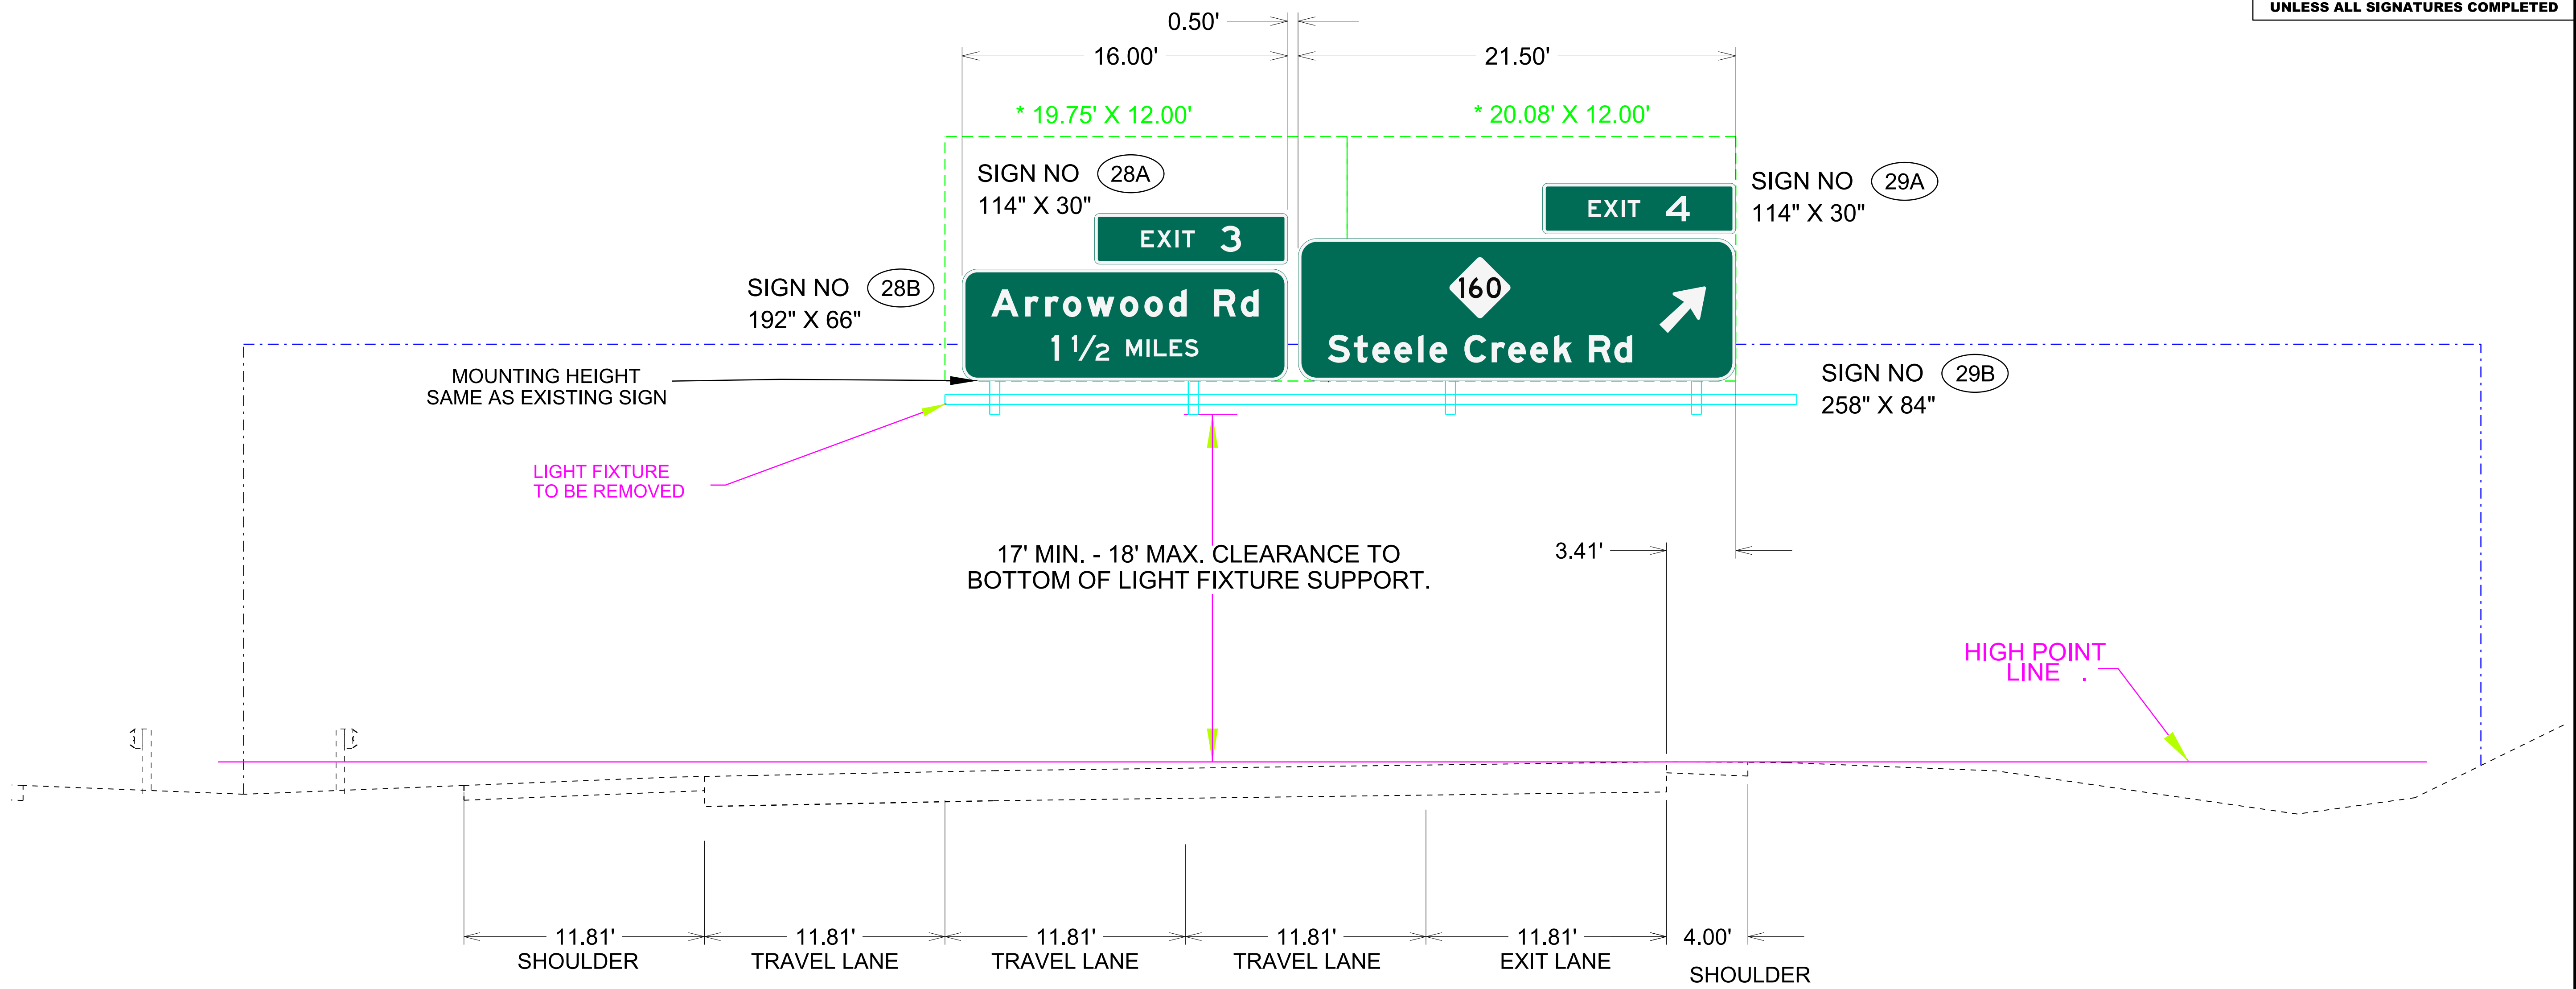

NOTE:
OVERHEAD SIGN STRUCTURE IS PROVIDED FOR SIGN PLACEMENT ONLY


Overhead Sign Assembly
OUTER-591130

PROJECT REFERENCE NO.	SHEET NO.
HL-0038D	SIGN-46
APPROVED:  447DB418C886461	
DATE: 03/10/2022	
SEAL	
	
DOCUMENT NOT CONSIDERED FINAL UNLESS ALL SIGNATURES COMPLETED	

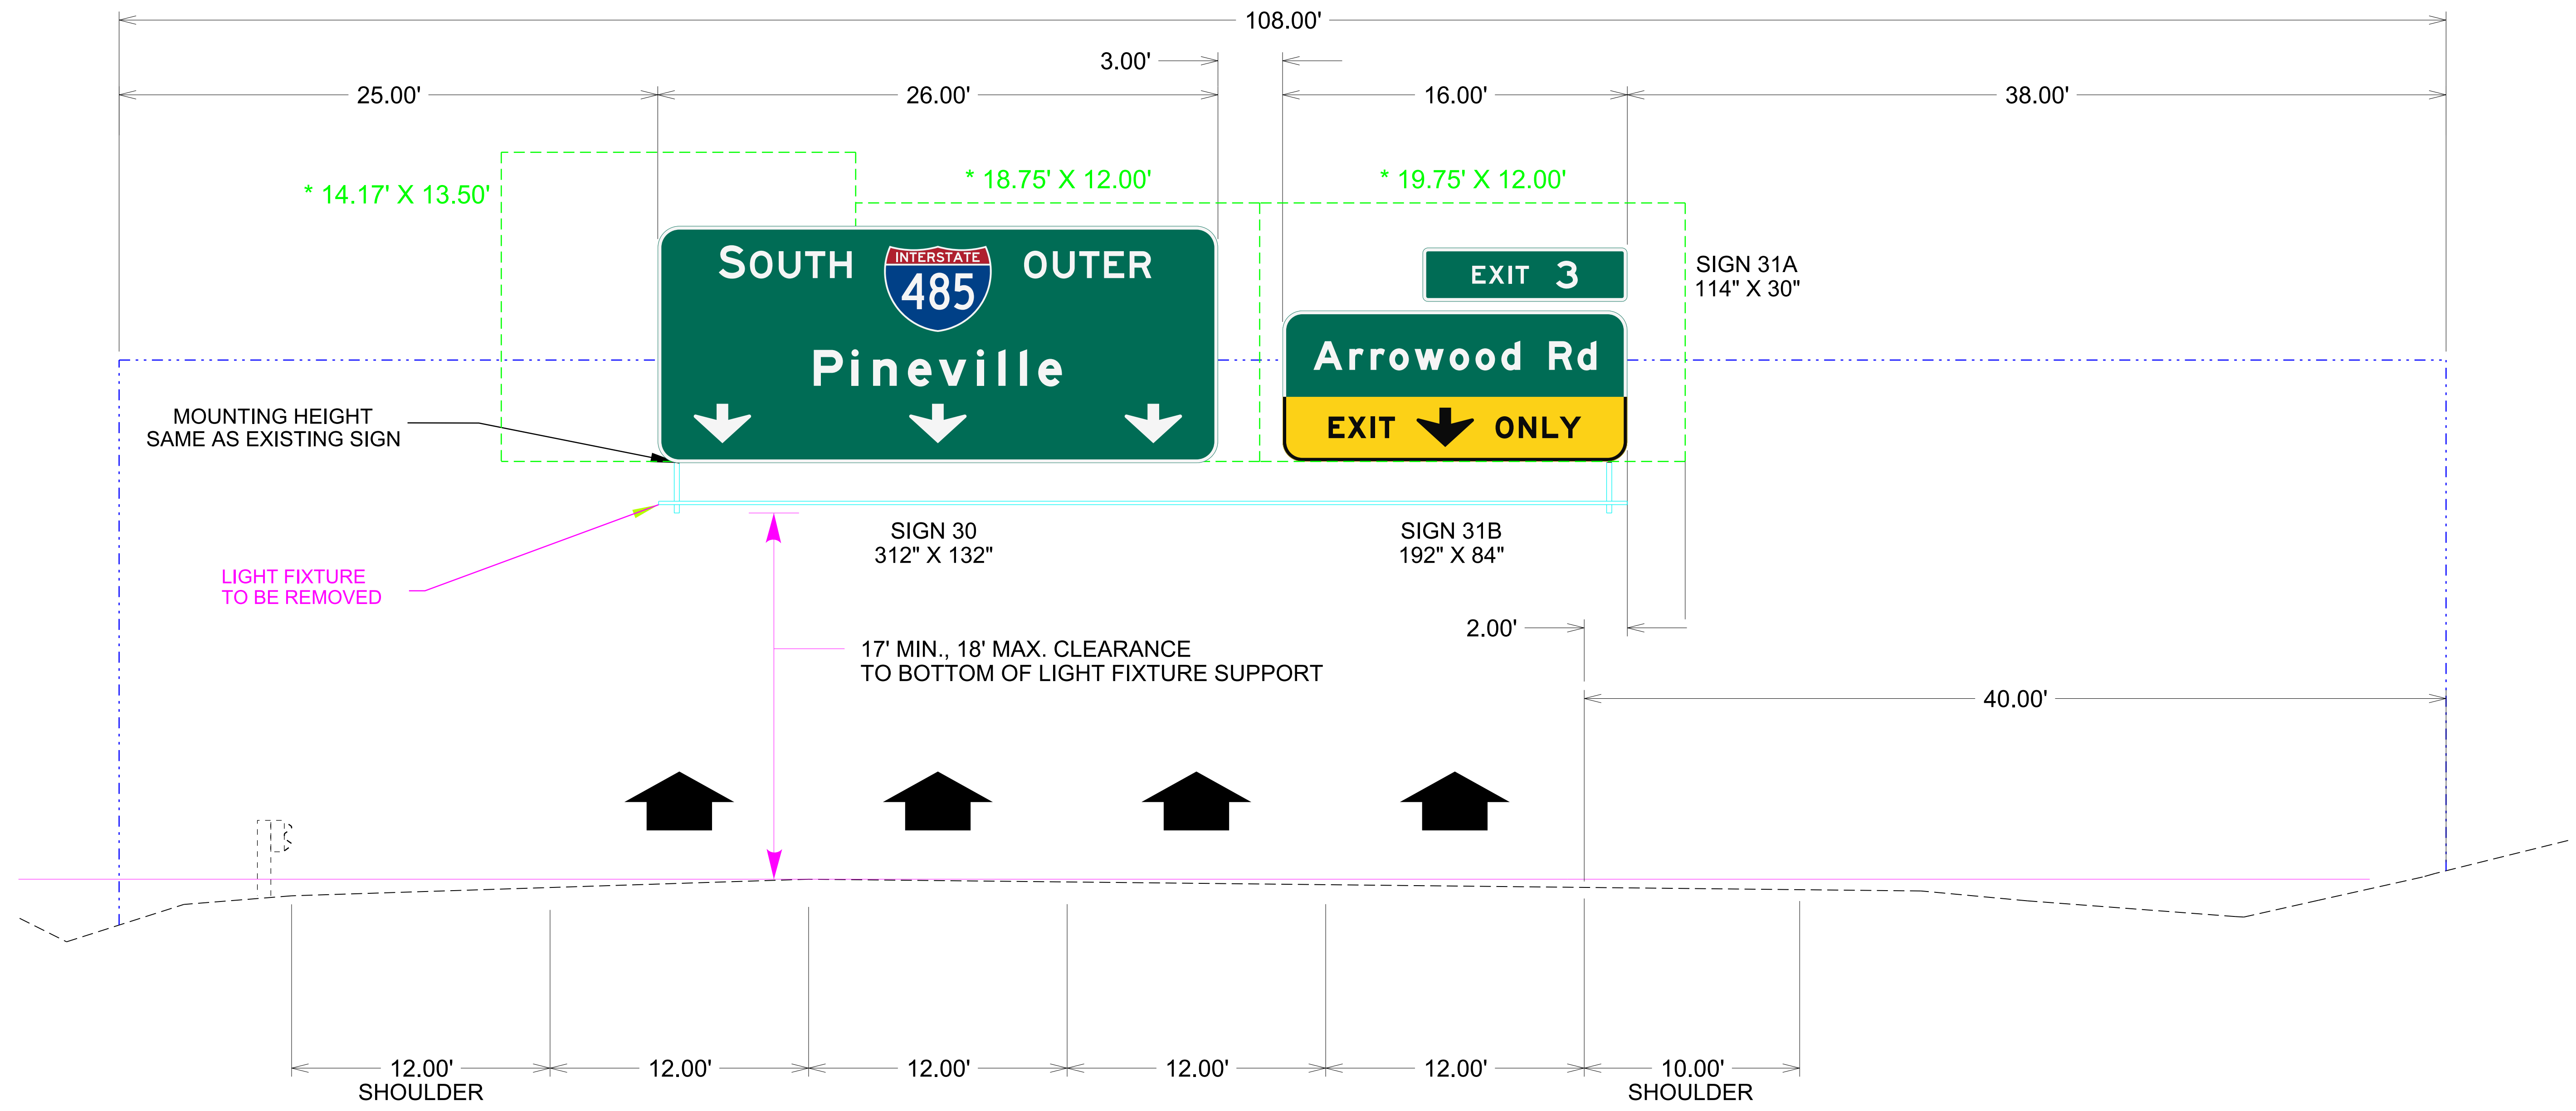

NOTE:
OVERHEAD SIGN STRUCTURE IS PROVIDED FOR SIGN PLACEMENT ONLY

Overhead Sign Assembly
OUTER-591131

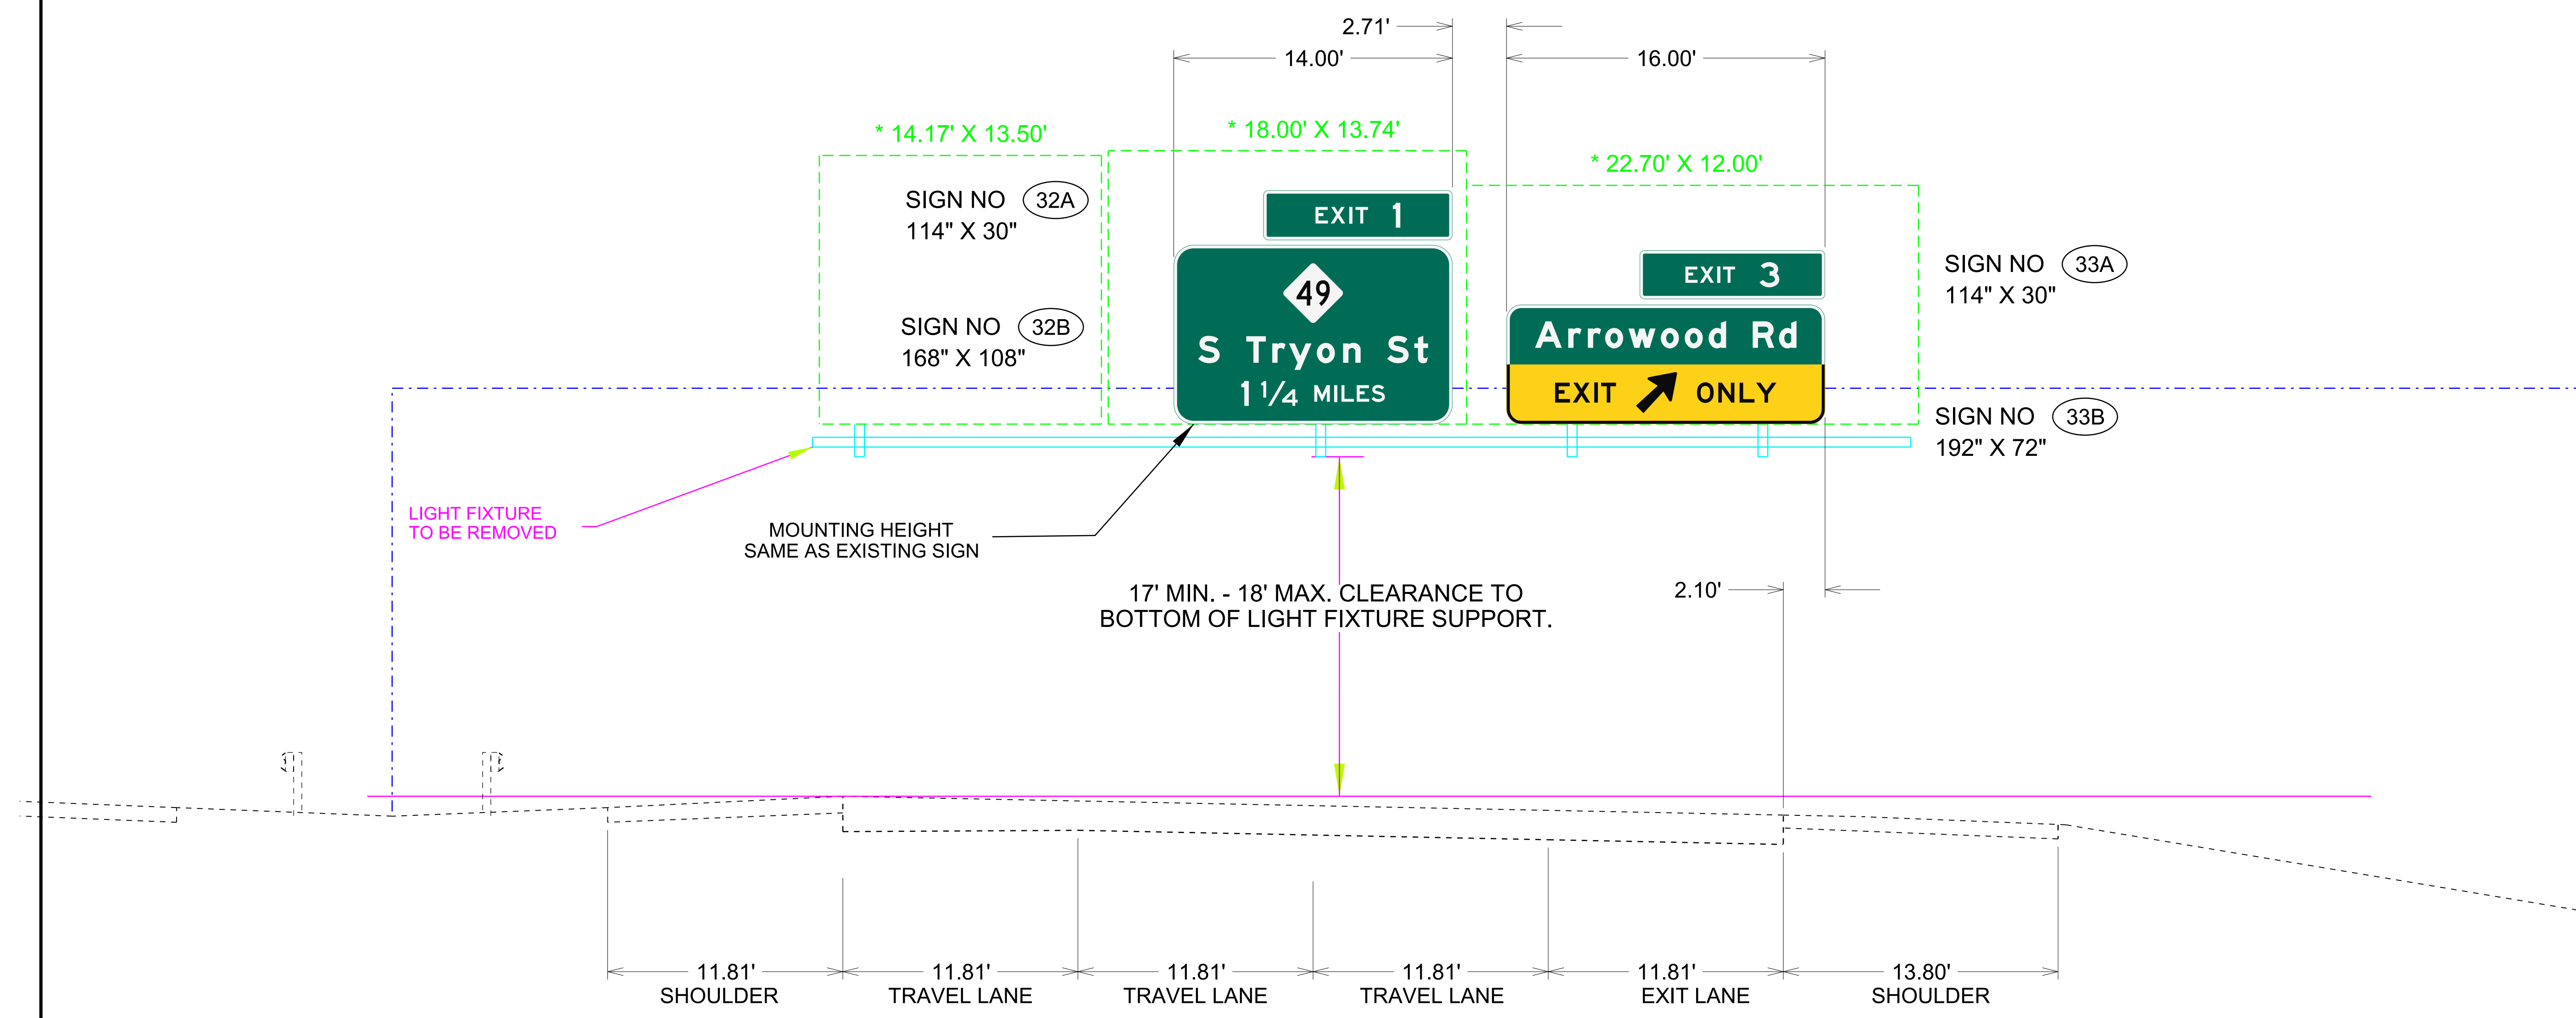

NOTE:
OVERHEAD SIGN STRUCTURE IS PROVIDED FOR SIGN PLACEMENT ONLY

Overhead Sign Assembly
OUTER-591132