



8/23/99

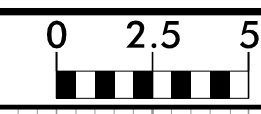


75 70 65 60 55 50 45 40 35 30 25 20 15 10 5 0 5 10 15 20 25 30 35 40 45 50 55 60 65 70 75

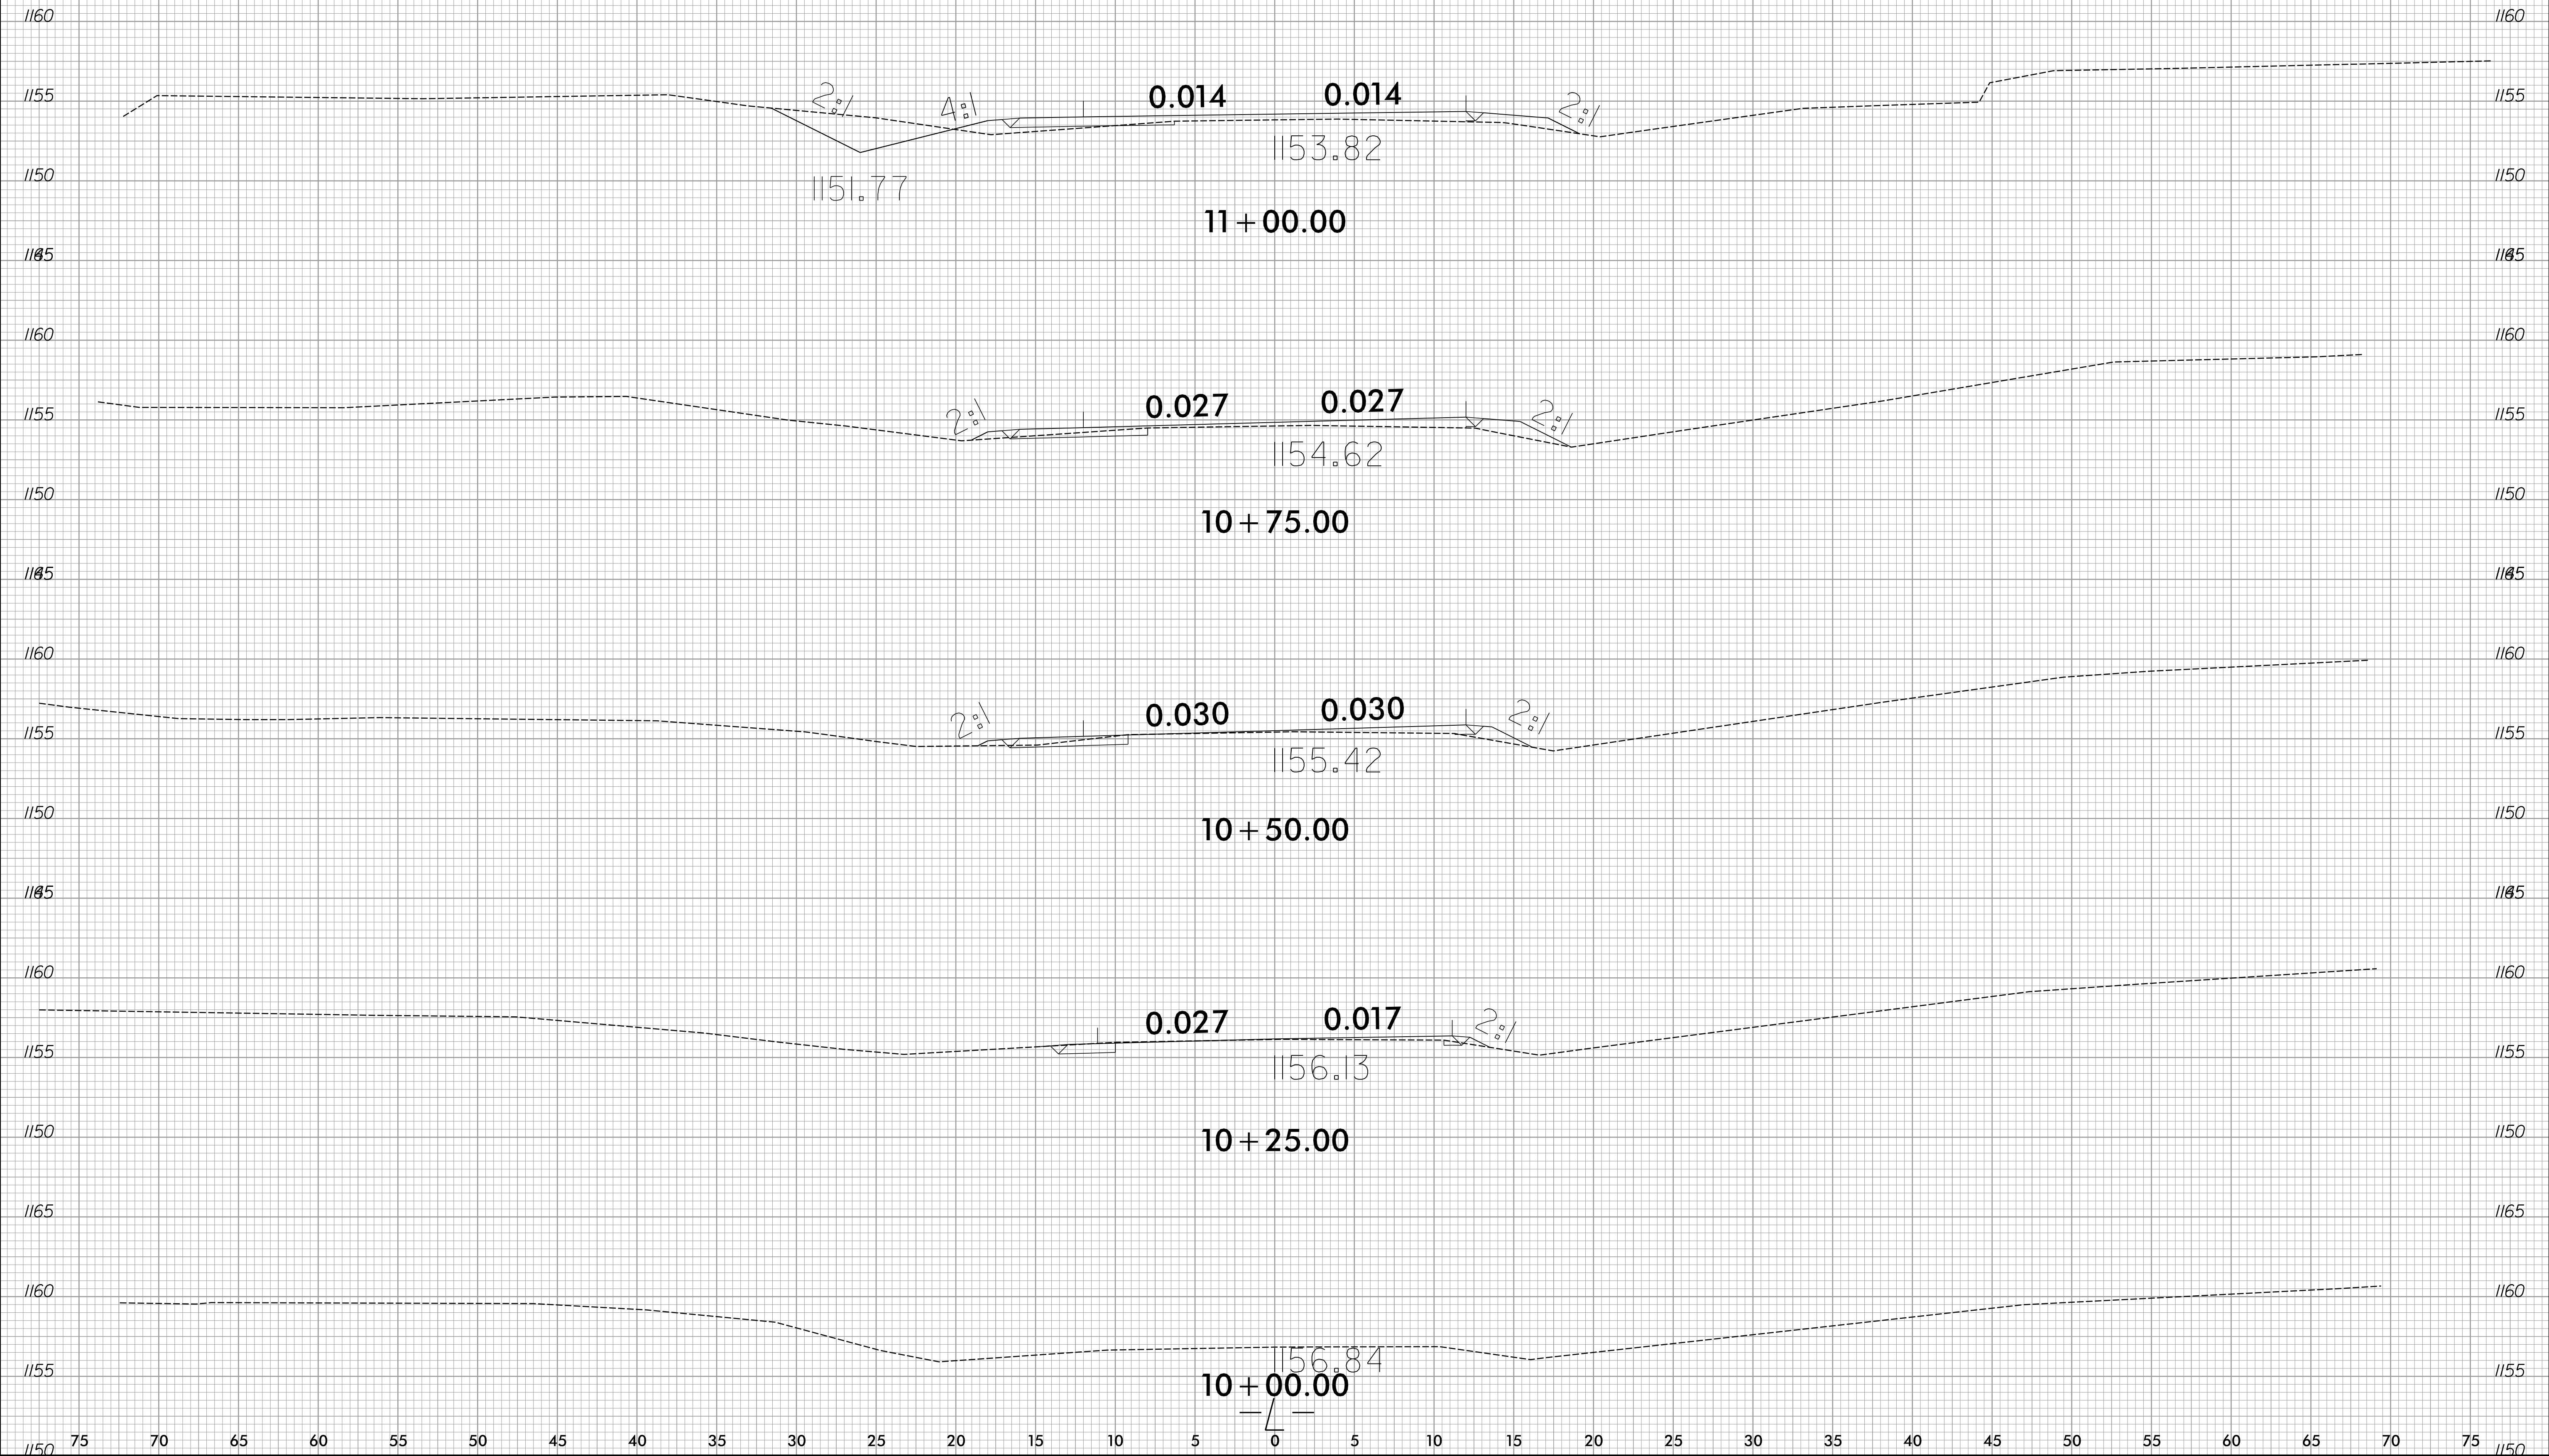

1/20/2015  
H:\Roadway\Xsec\BD5111V\_rdy\_xpl.dgn


75 70 65 60 55 50 45 40 35 30 25 20 15 10 5 0 5 10 15 20 25 30 35 40 45 50 55 60 65 70 75

8/23/99

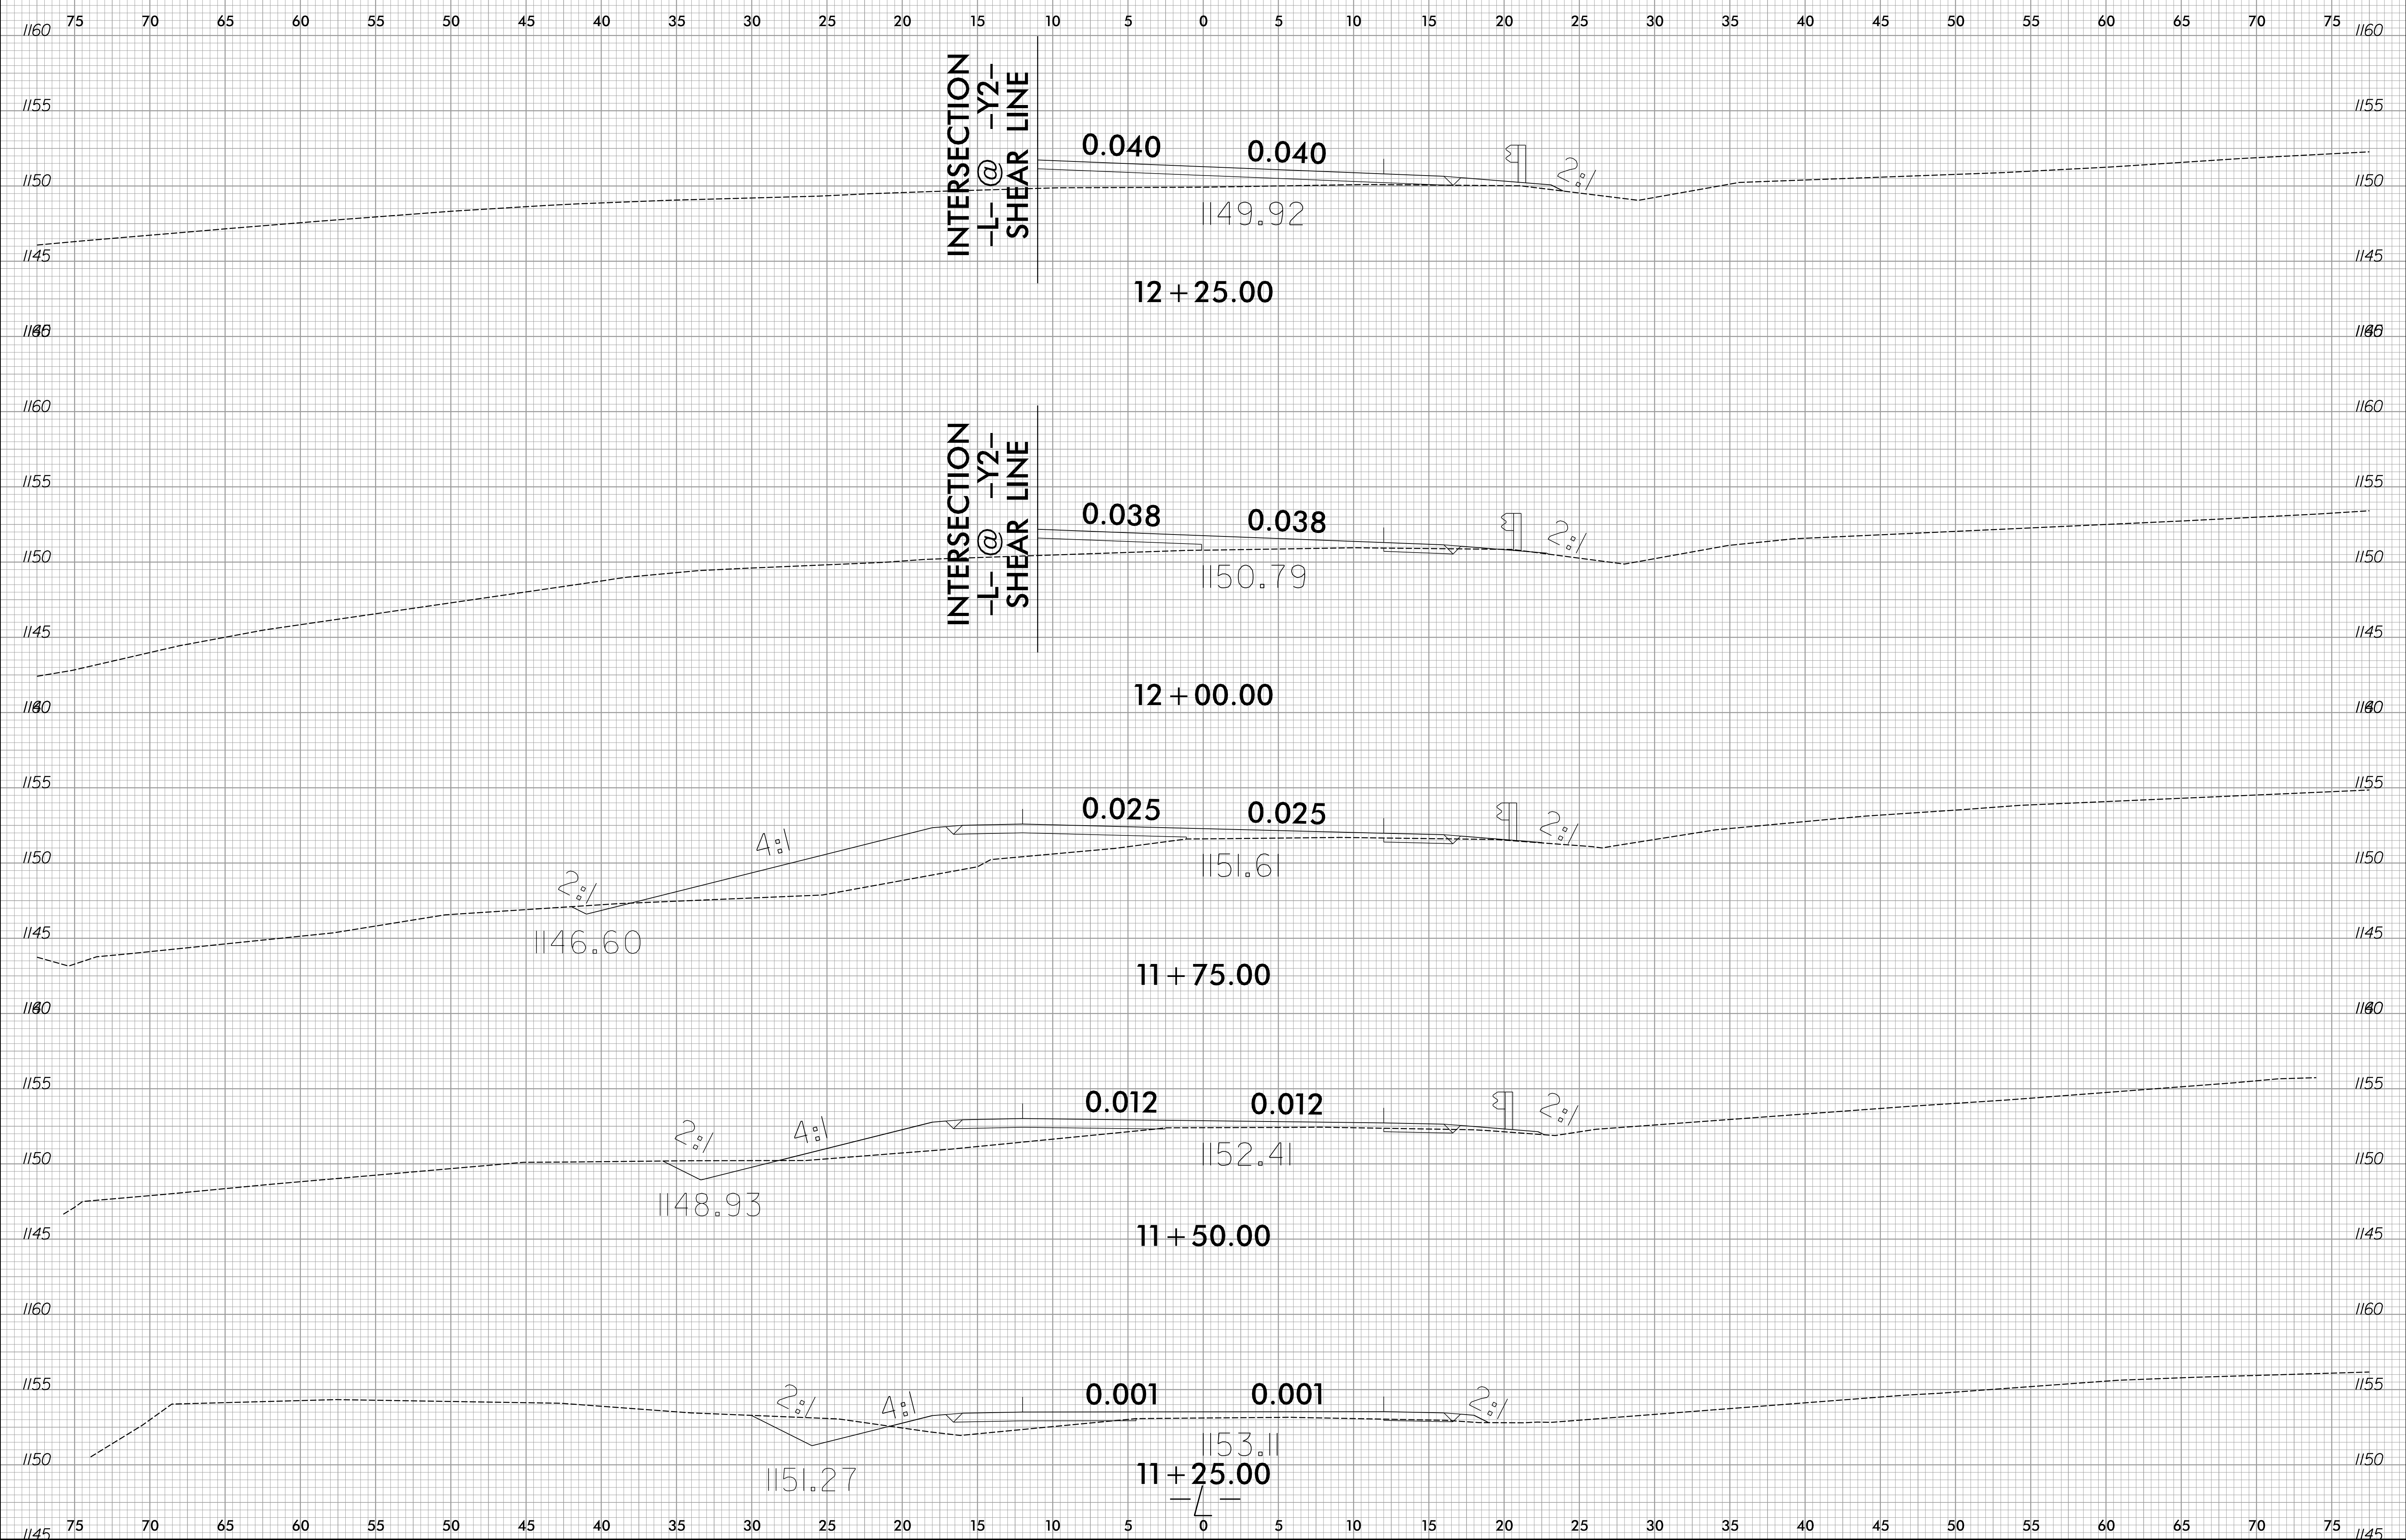

I:\20\2015  
H:\Roadway\Xsec\BD5111V\_rdy\_xpl.dgn  
ge.dat

75 70 65 60 55 50 45 40 35 30 25 20 15 10 5 0 5 10 15 20 25 30 35 40 45 50 55 60 65 70 75

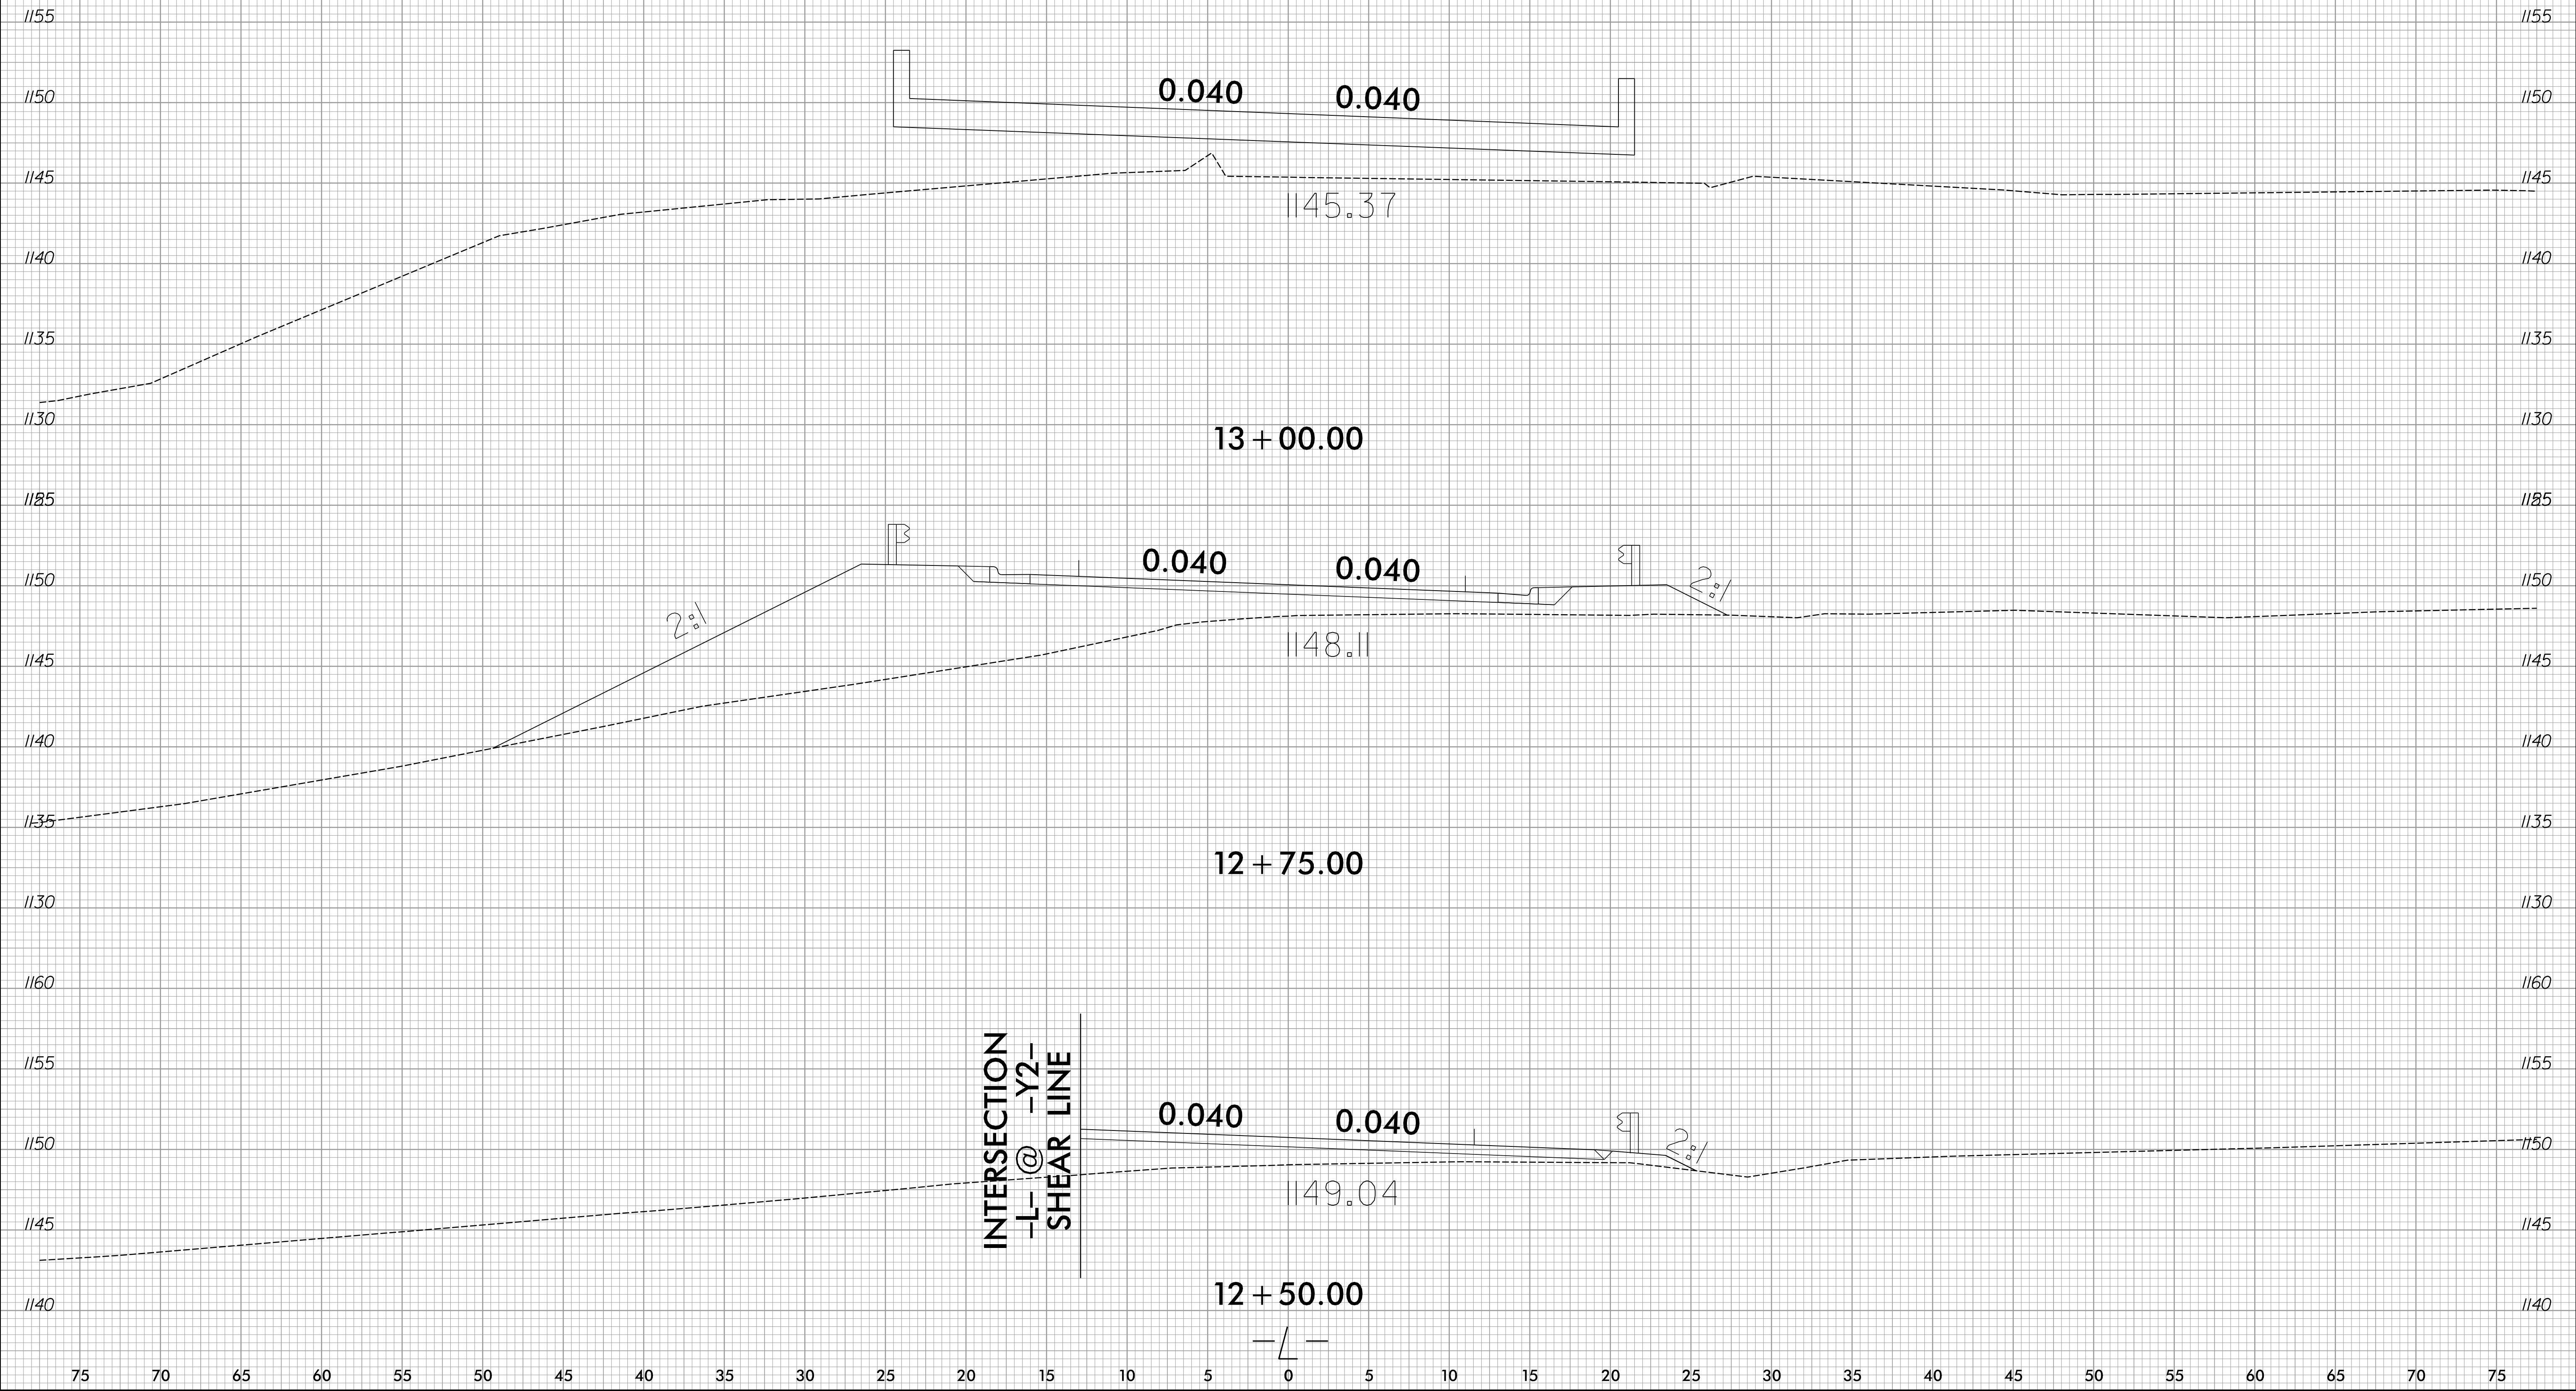

75 70 65 60 55 50 45 40 35 30 25 20 15 10 5 0 5 10 15 20 25 30 35 40 45 50 55 60 65 70 75


8/23/99



PROJ. REFERENCE NO.  
BD5111V


SHEET NO.  
X-4

75 70 65 60 55 50 45 40 35 30 25 20 15 10 5 0 5 10 15 20 25 30 35 40 45 50 55 60 65 70 75

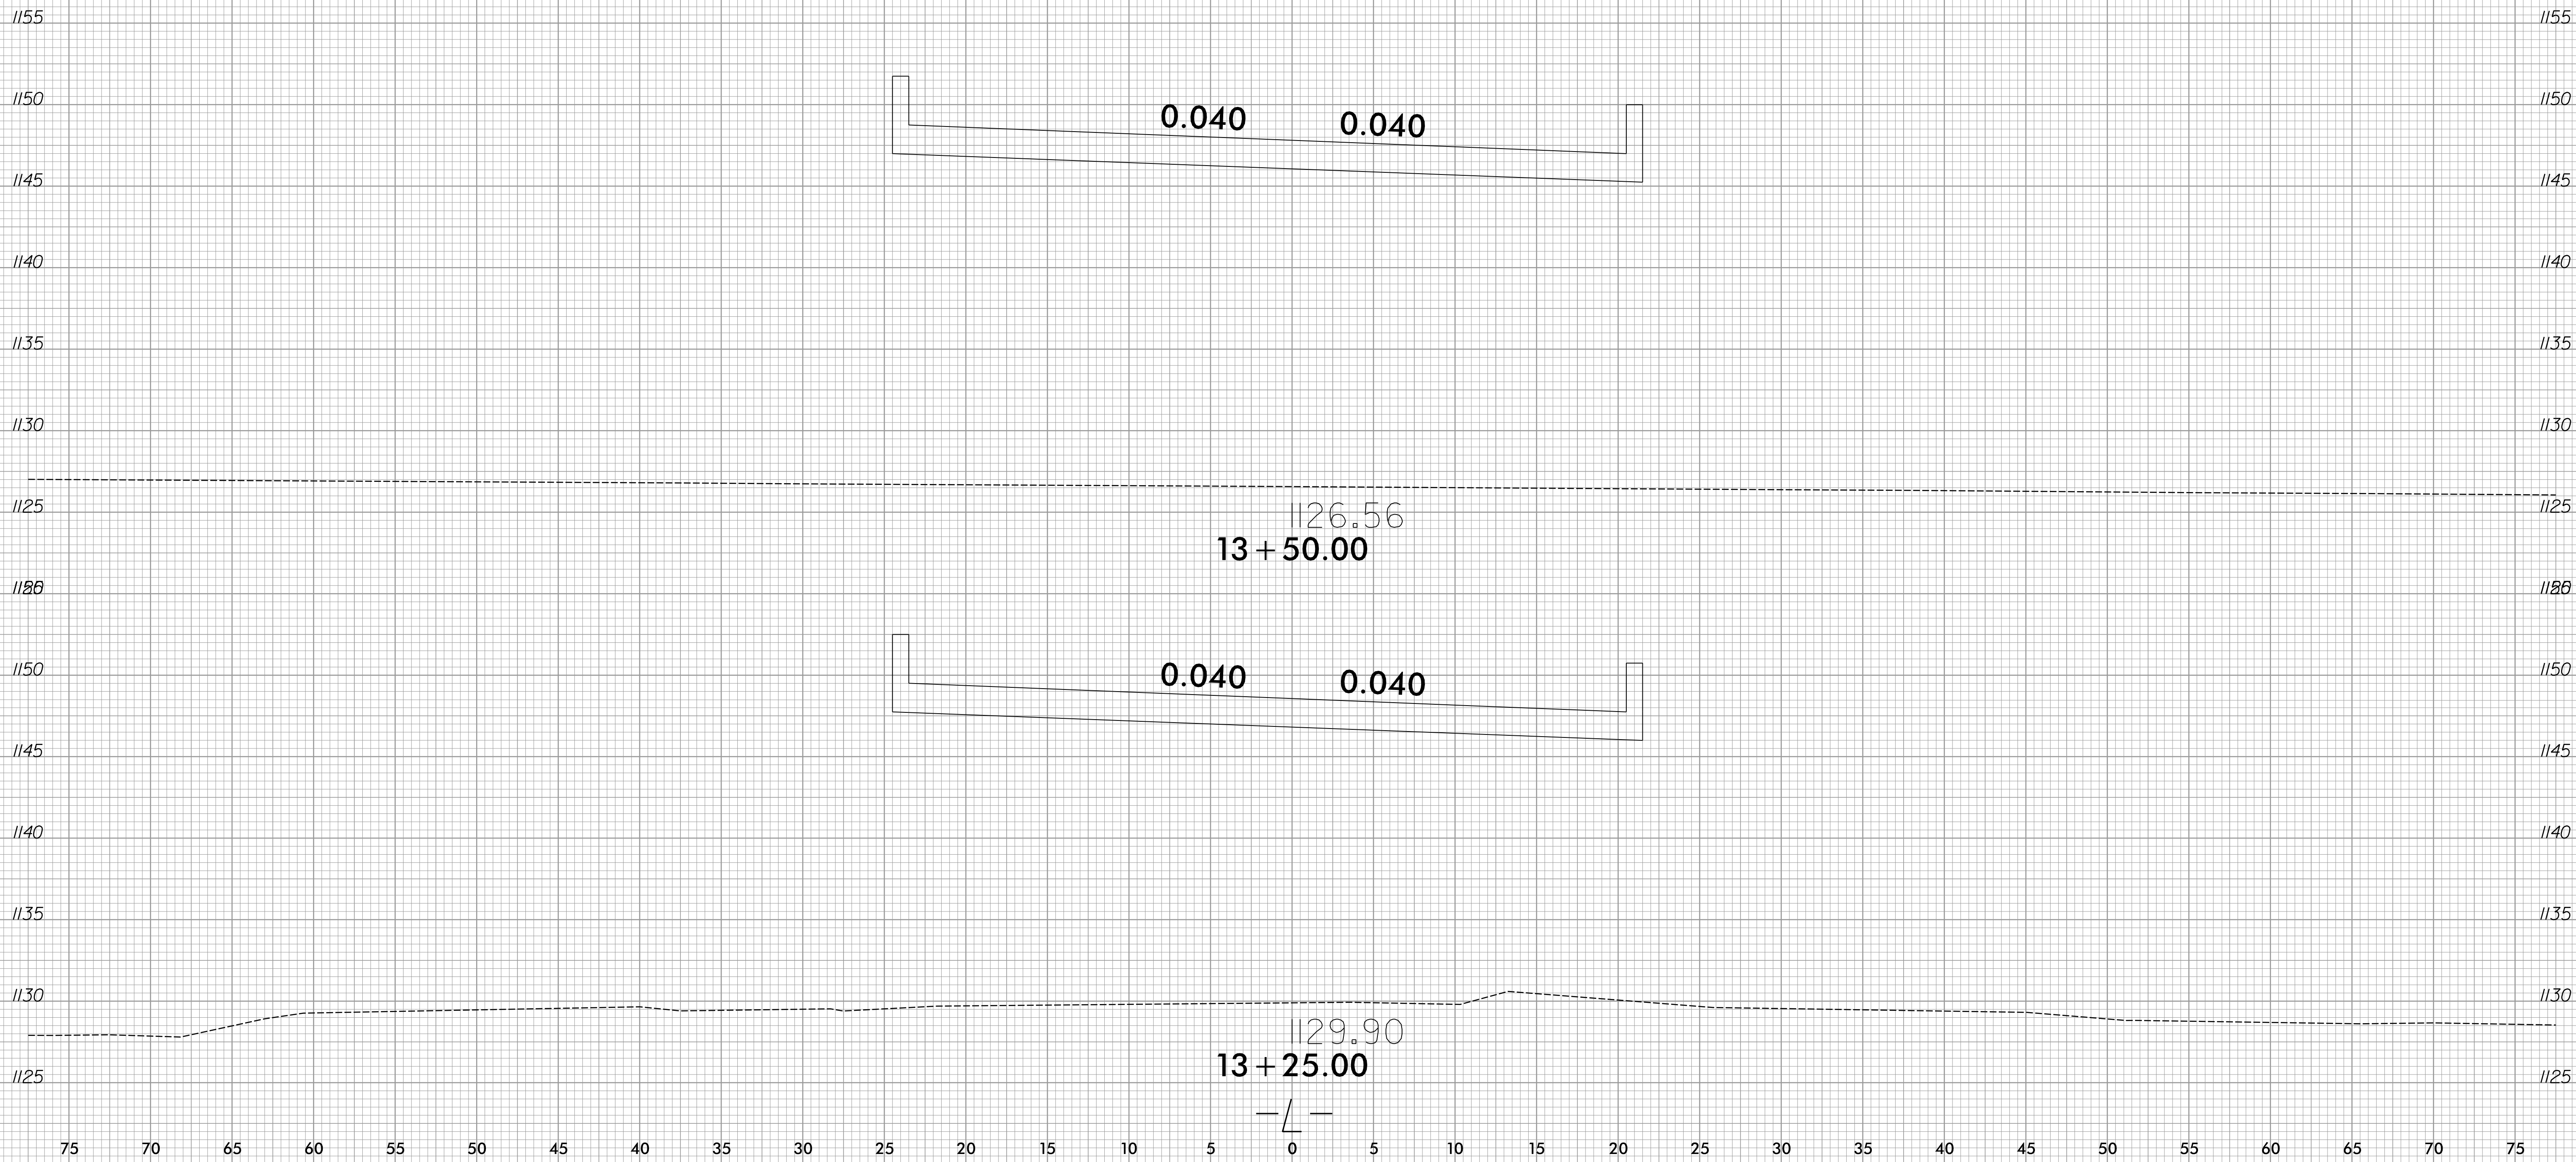


I:\20\2015  
H:\Roadway\Xsec\BD5111V\_rdy\_xpl.dgn  
ge.dat

8/23/99

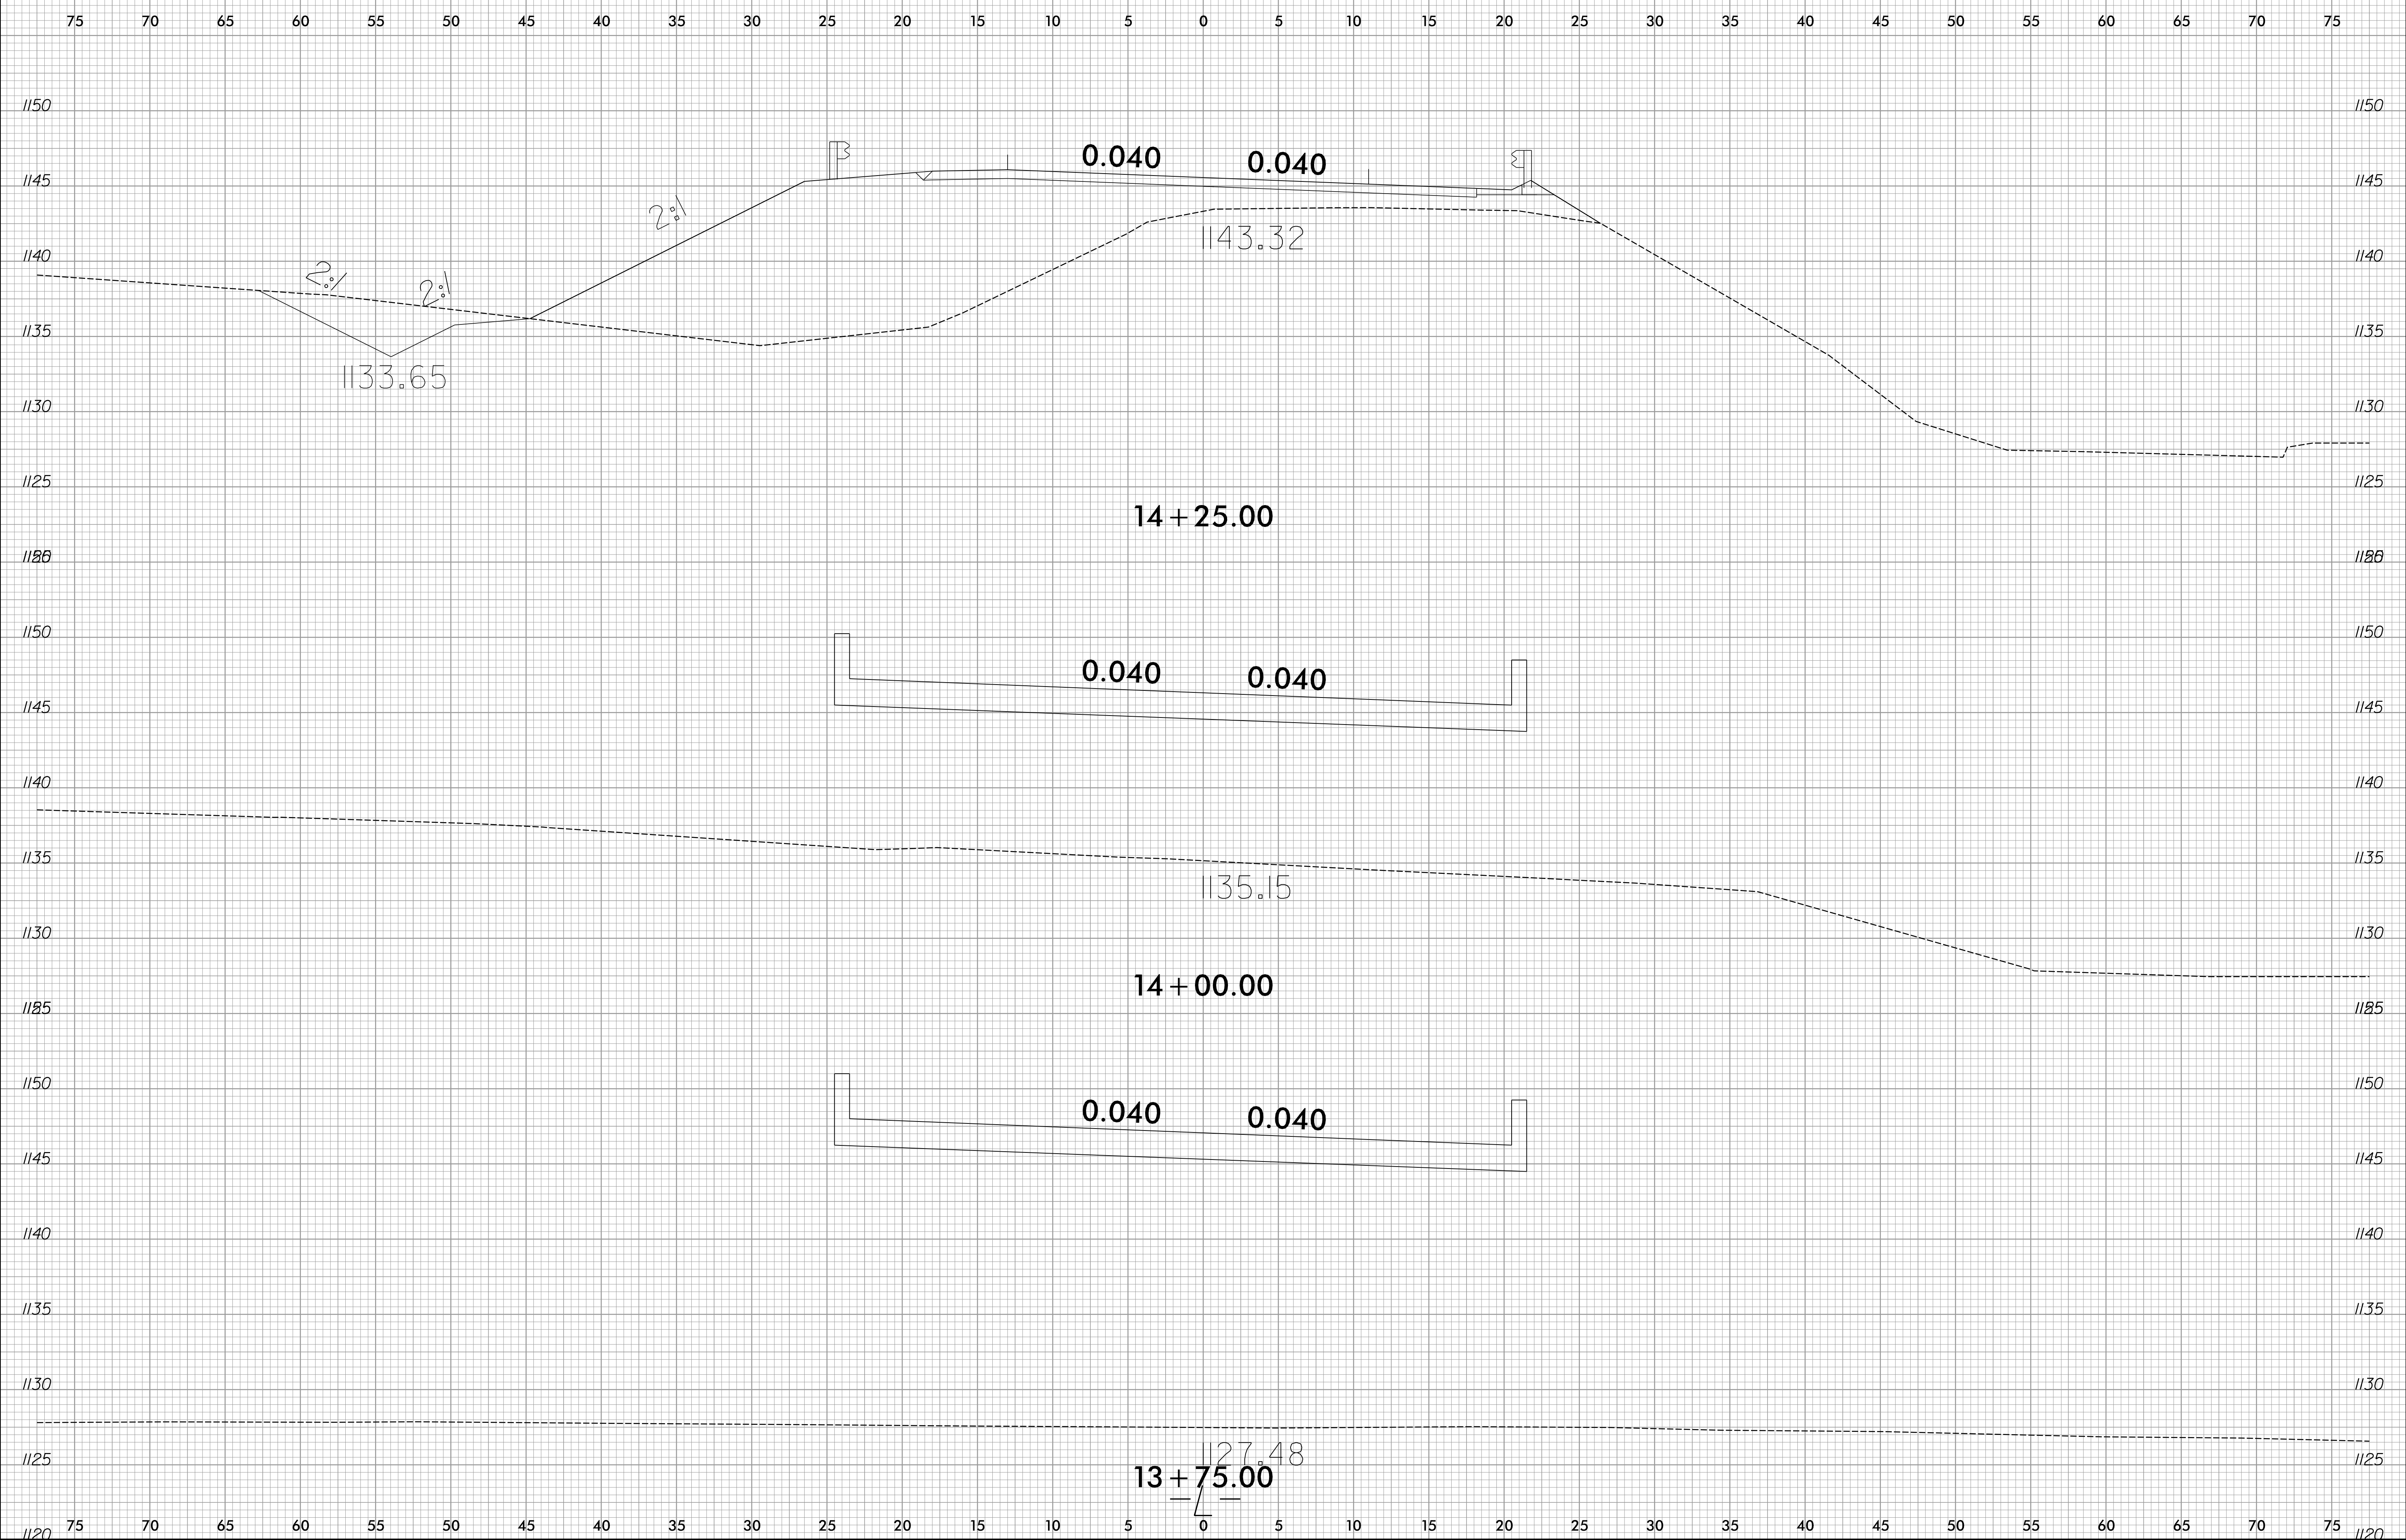


I:\20\2015  
12\Fogdway\Xsec\BD5111V\_r.dwg\_xpl.L.dgn  
ge.dat

8/23/99

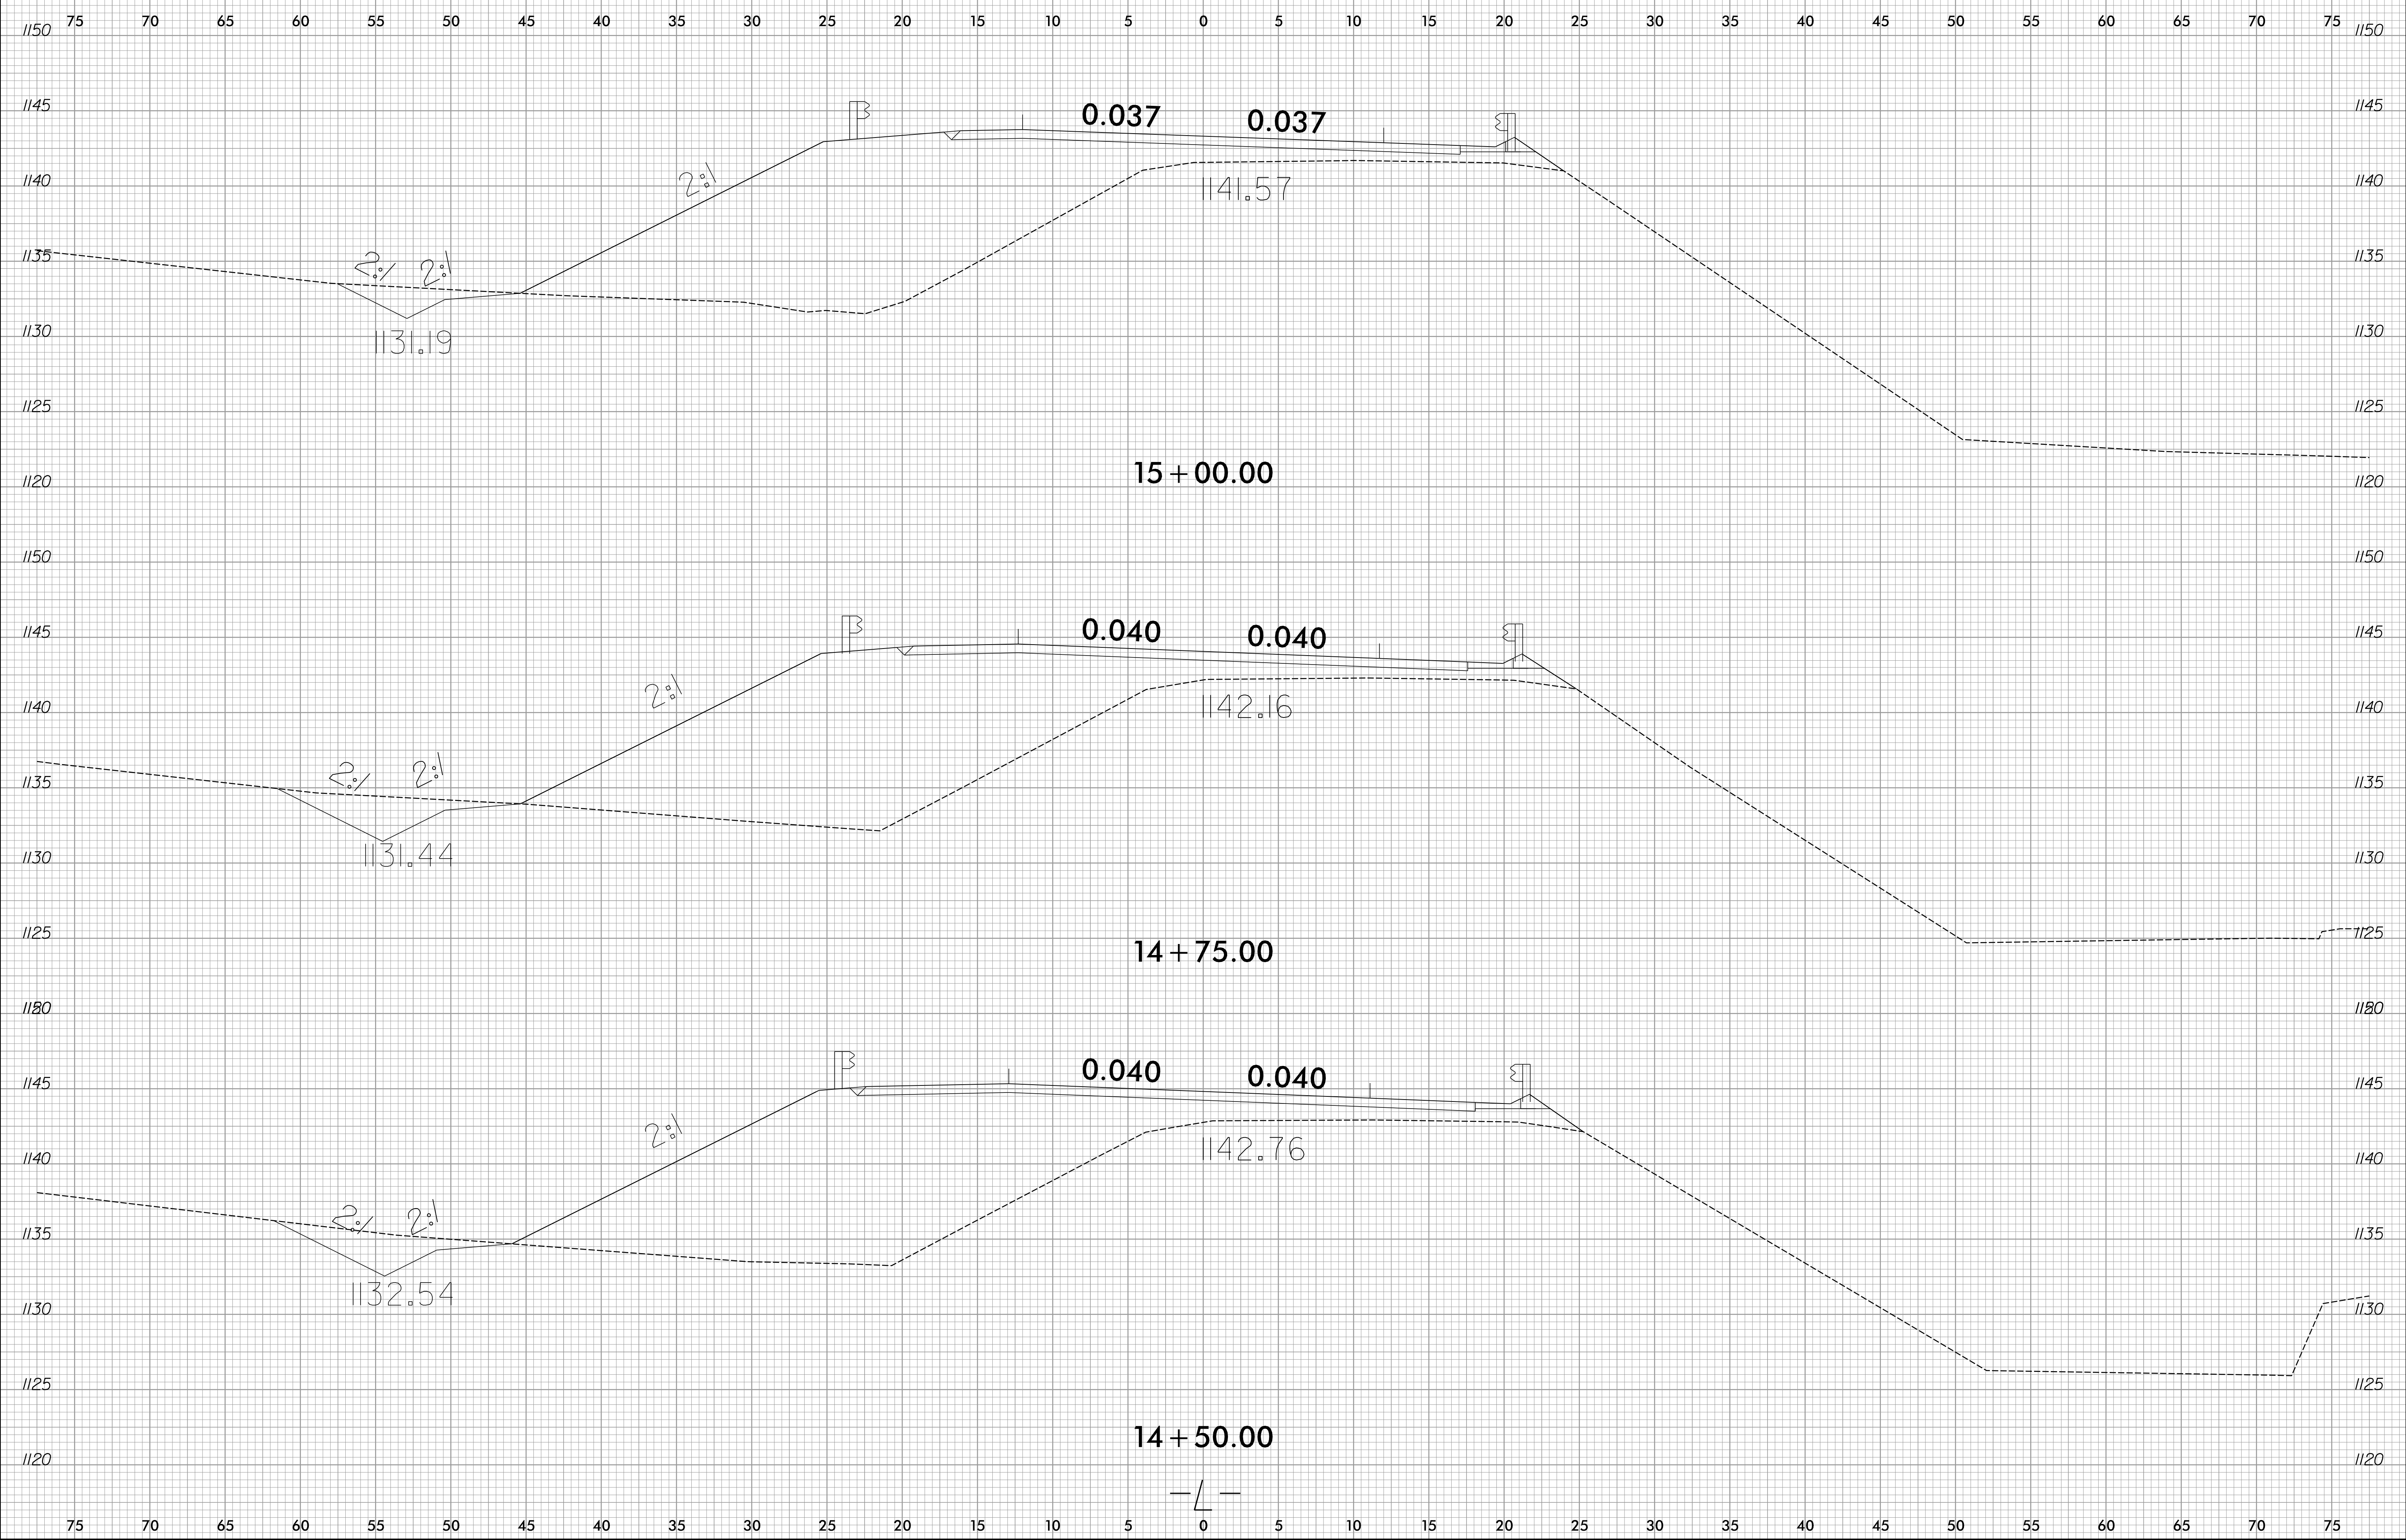



I:\20\2015  
H:\Roadway\Xsec\BD5111V\_rdy\_xpl.dgn

8/23/99

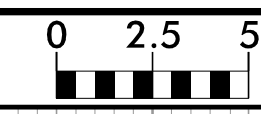

PROJ. REFERENCE NO.	SHEET NO.
BD5111V	X-7


75 70 65 60 55 50 45 40 35 30 25 20 15 10 5 0 5 10 15 20 25 30 35 40 45 50 55 60 65 70 75

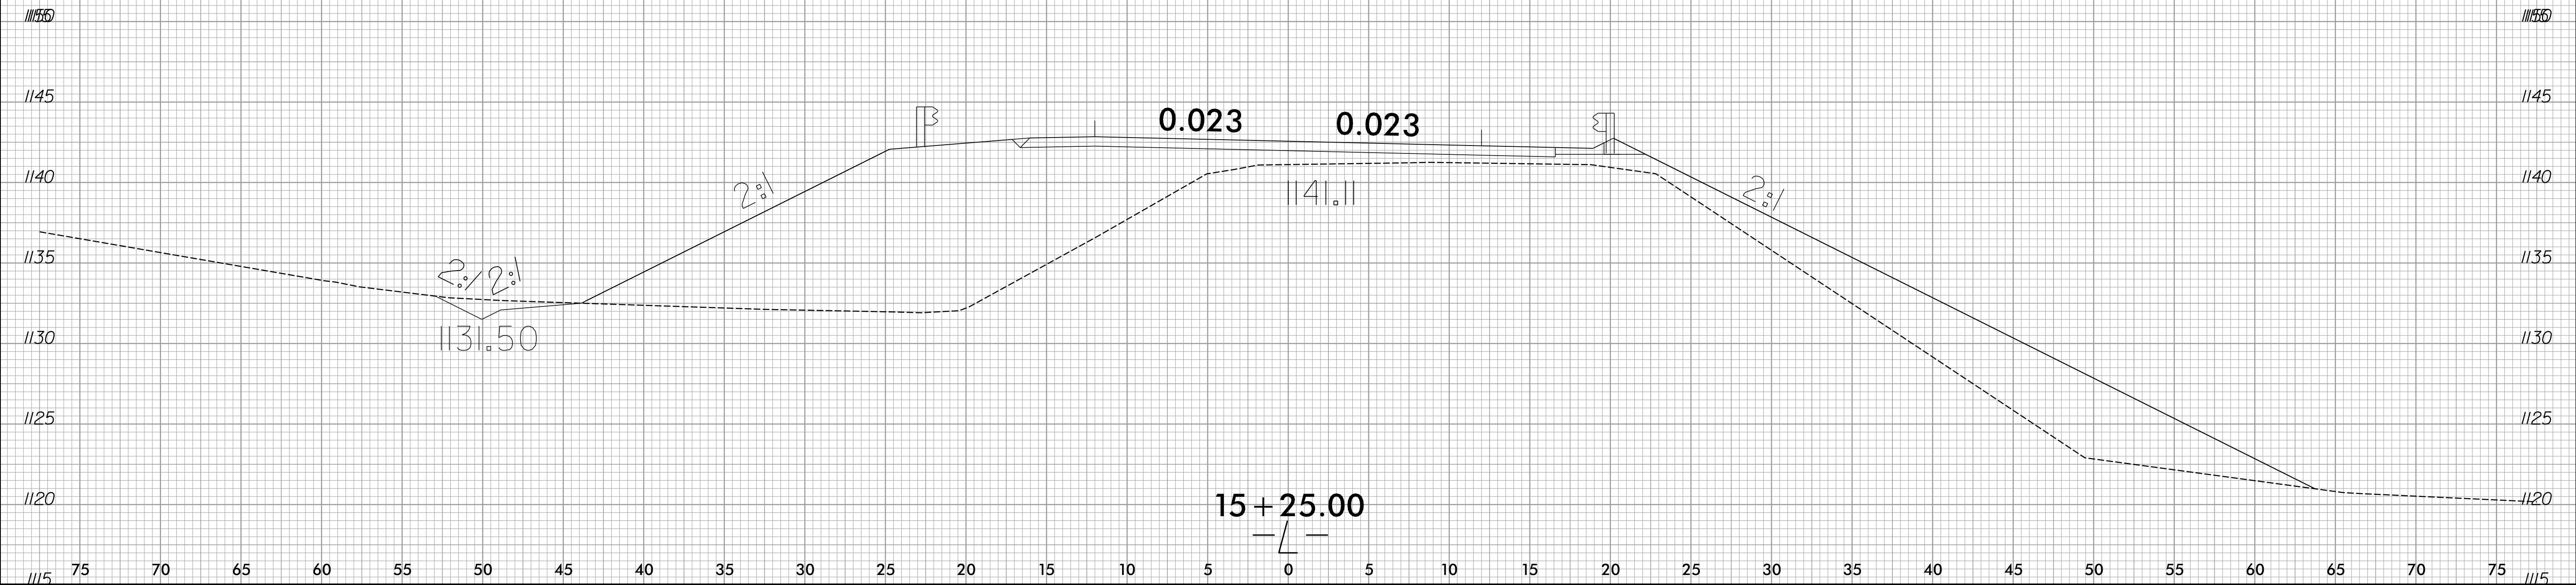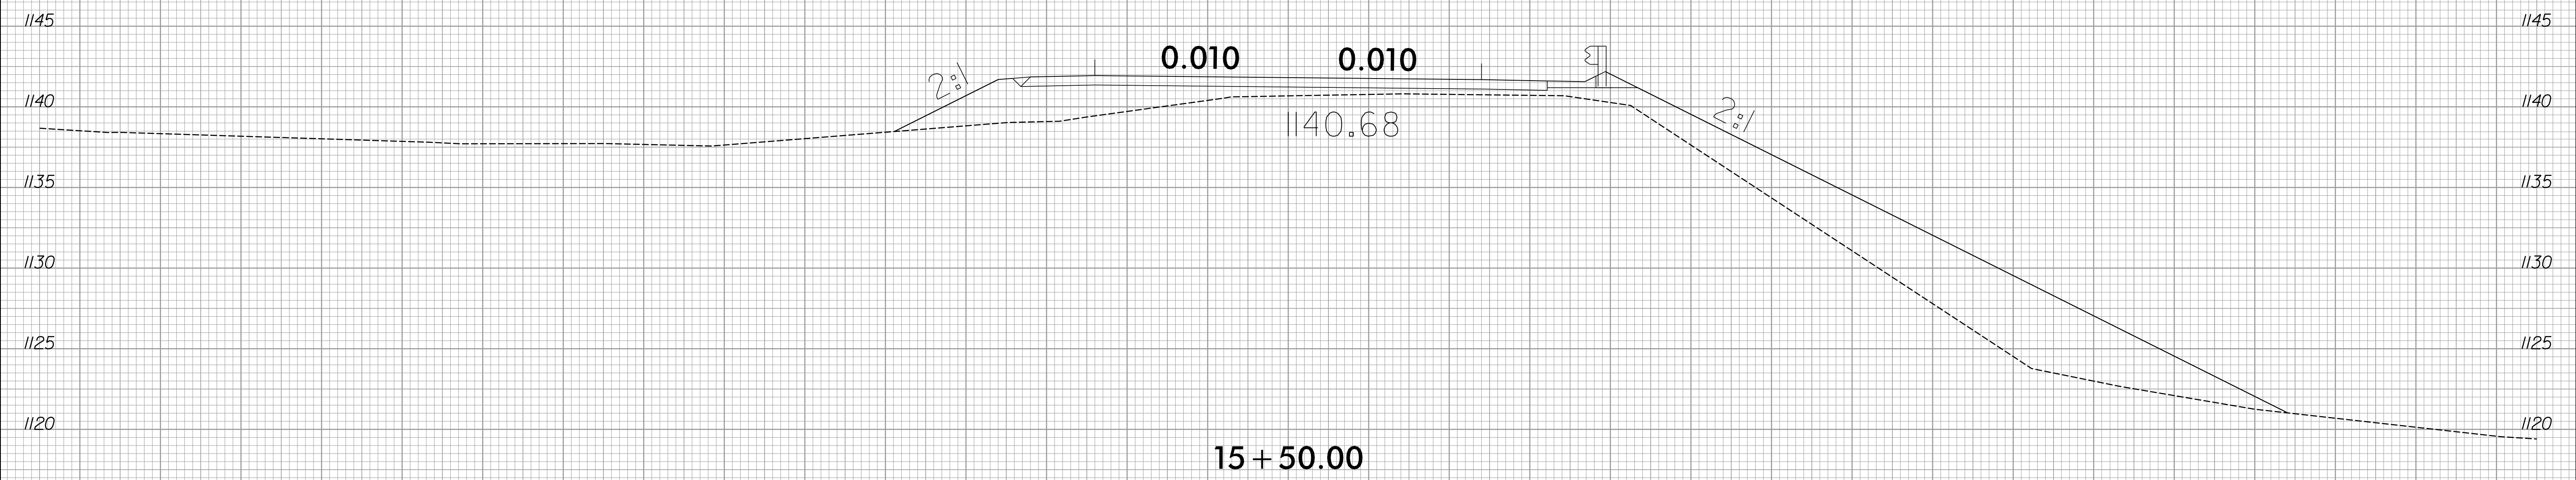

I:\20\2015  
H:\Roadway\Xsec\BD5111V\_rdy\_xpl.dgn

75 70 65 60 55 50 45 40 35 30 25 20 15 10 5 0 5 10 15 20 25 30 35 40 45 50 55 60 65 70 75

8/23/99


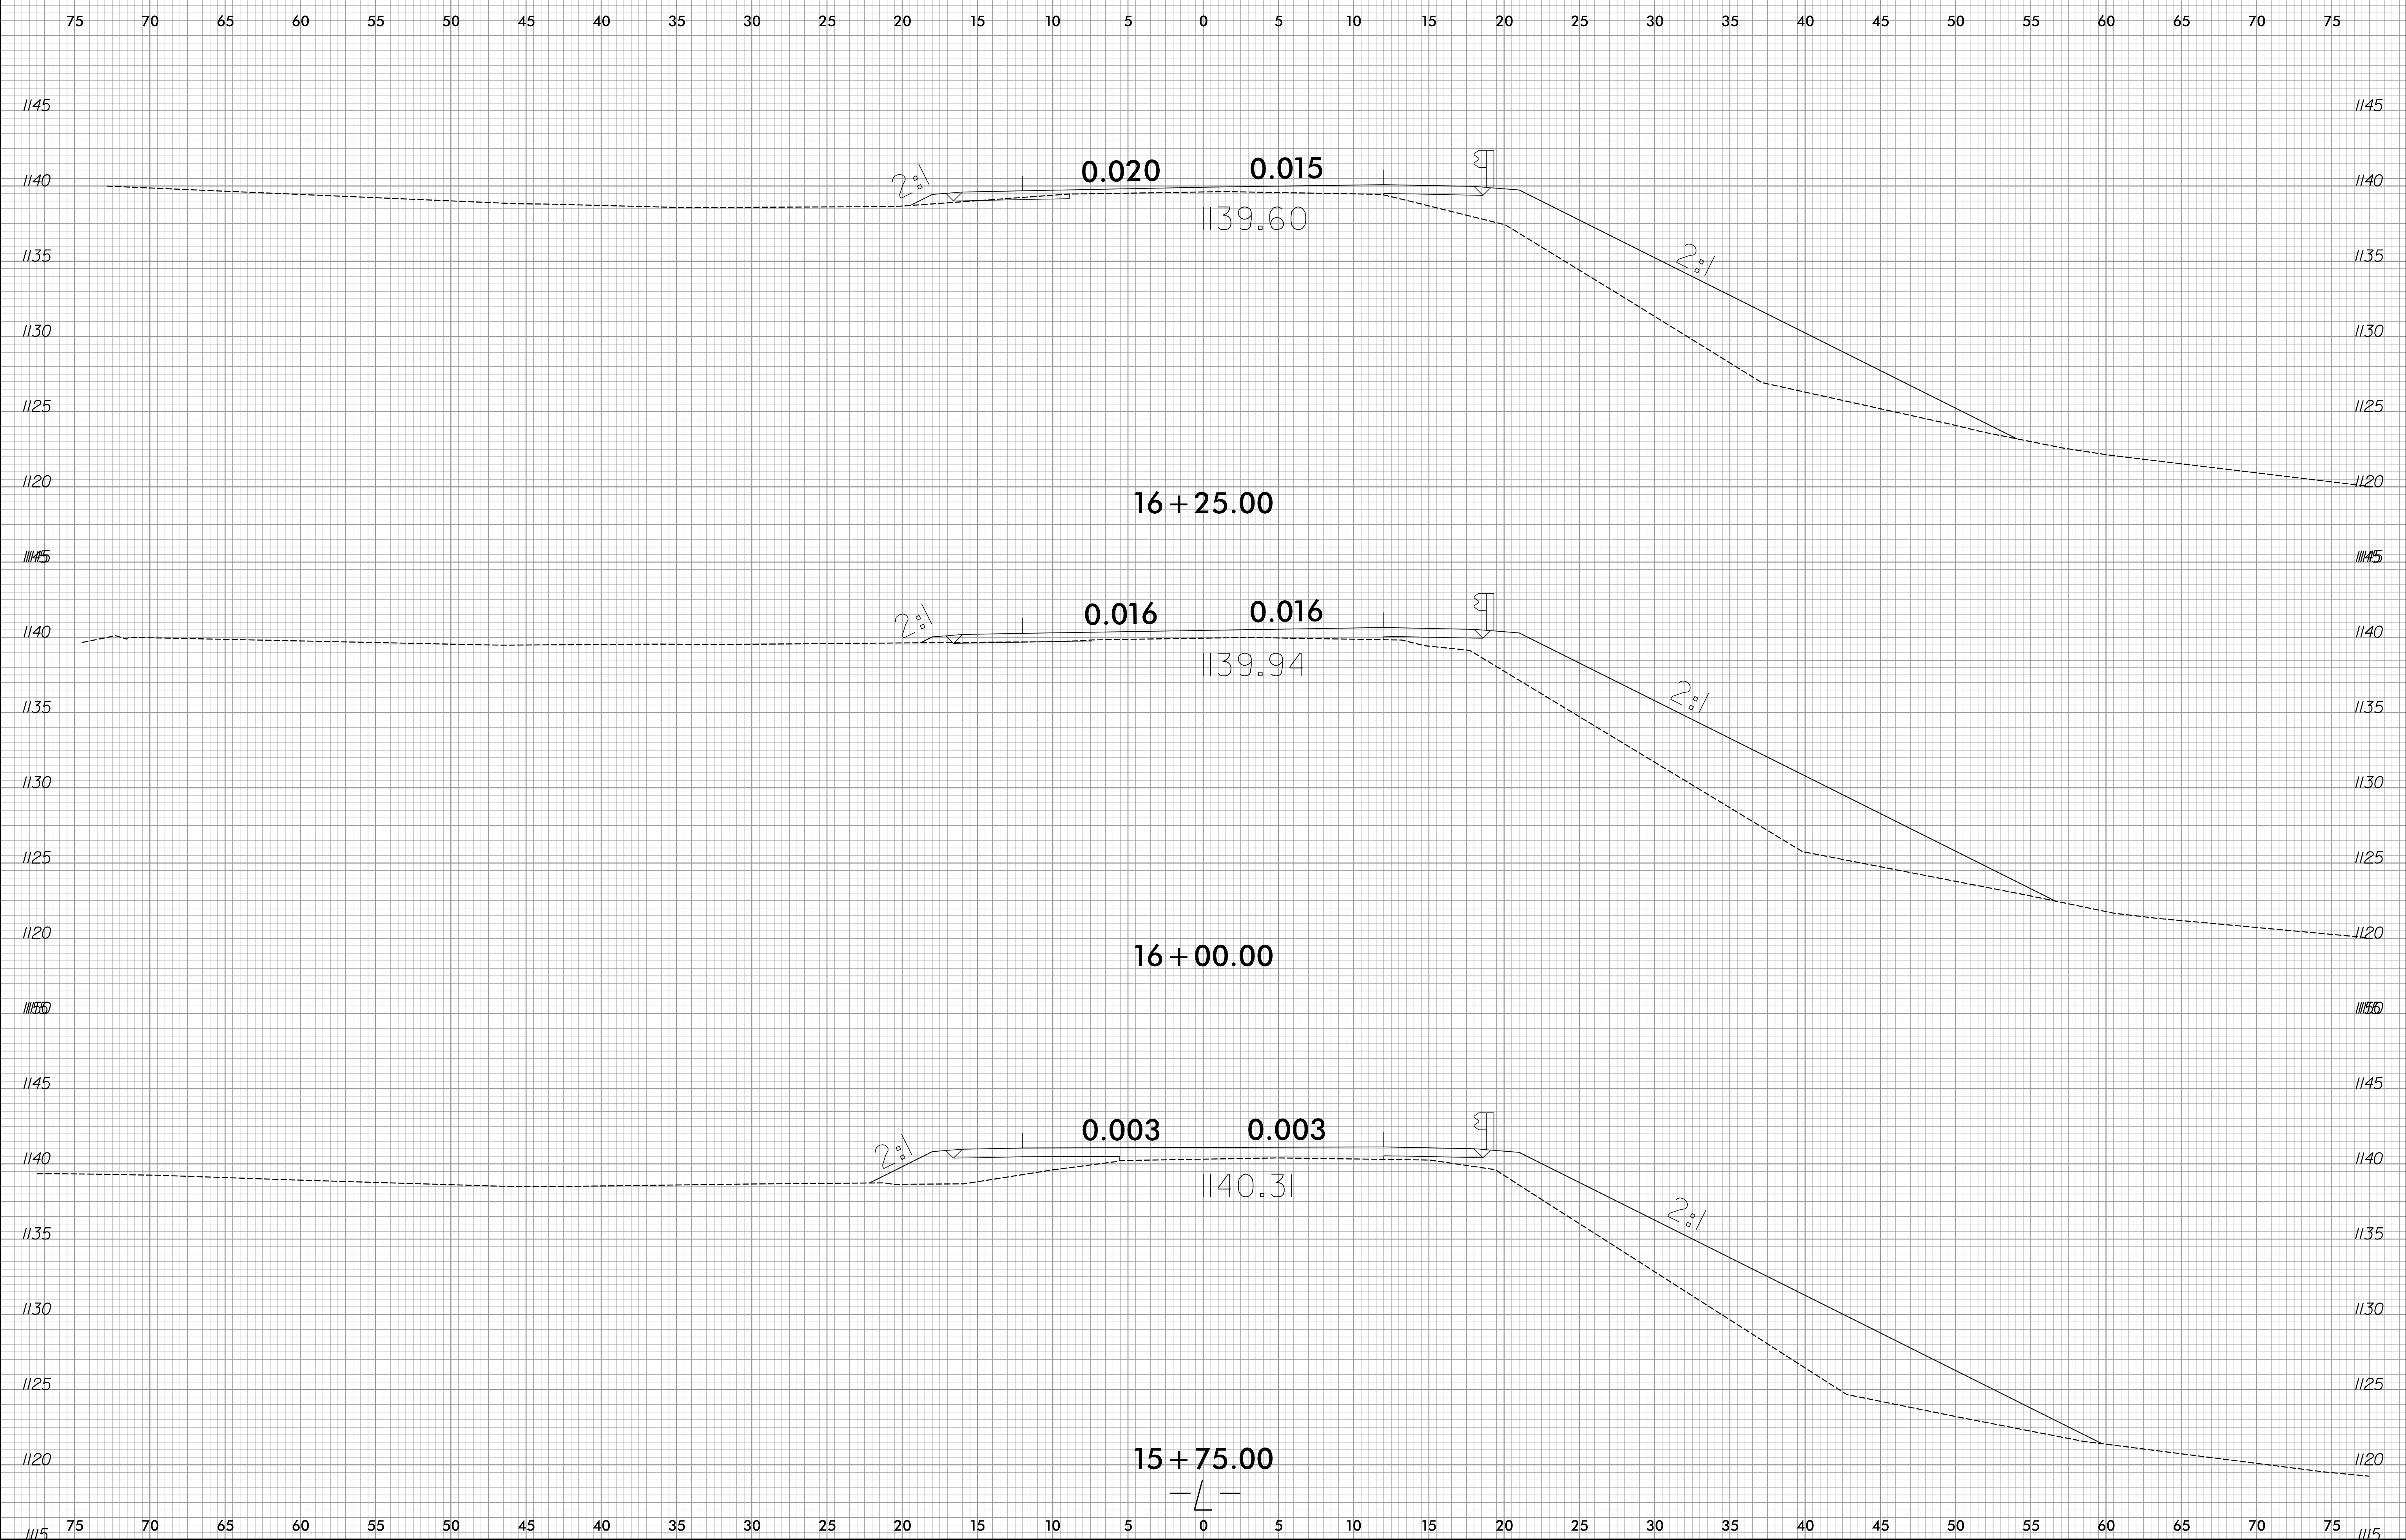


I:\20\2015  
15\Fogdway\Xsec\BD5111V\_rdy\_xpl.L.dgn  
8/23/99




8/23/99

75 70 65 60 55 50 45 40 35 30 25 20 15 10 5 0 5 10 15 20 25 30 35 40 45 50 55 60 65 70 75

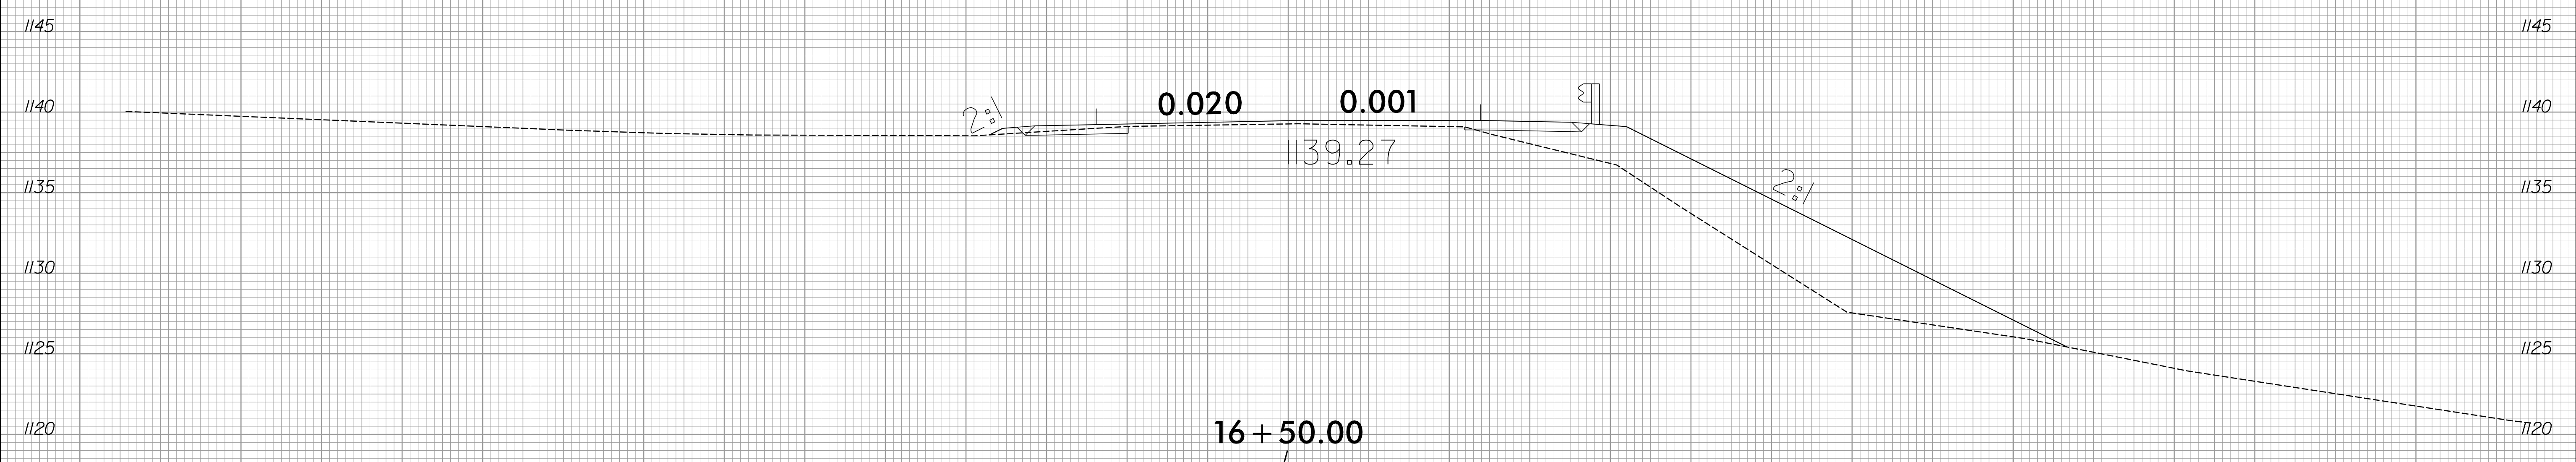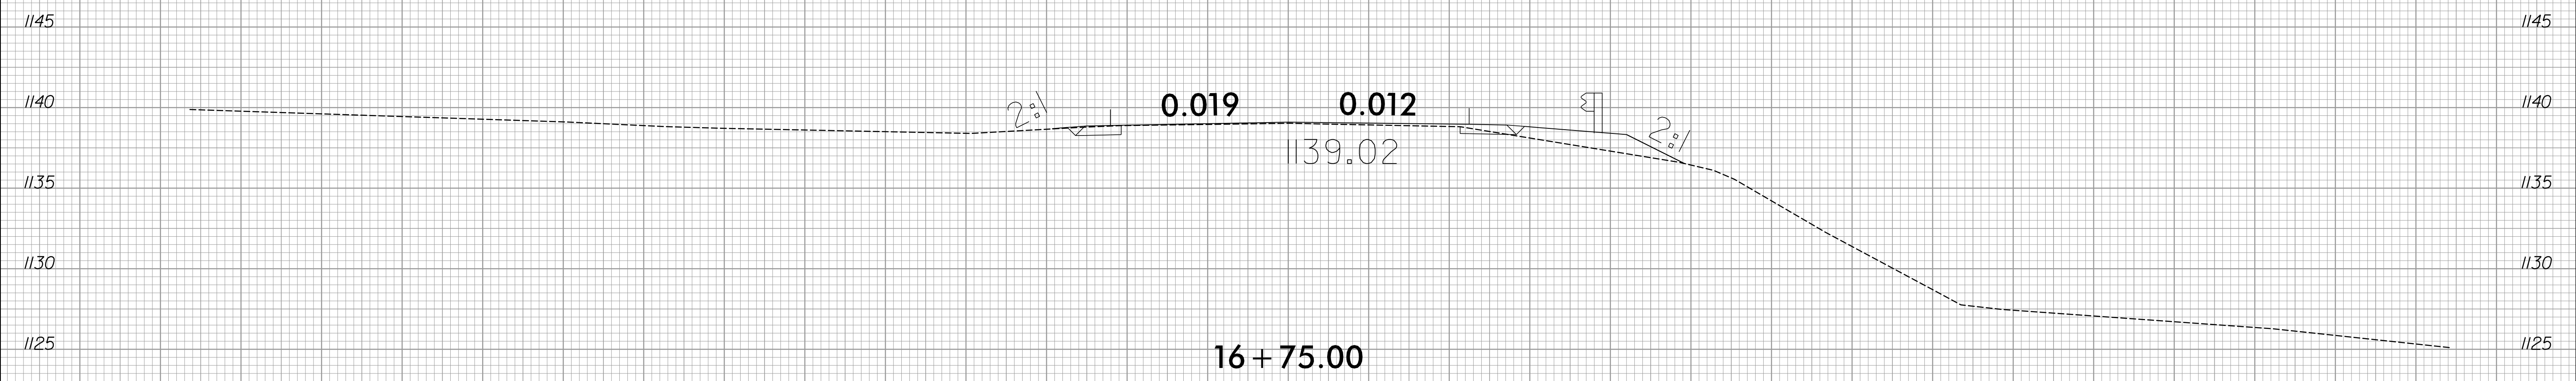


75 70 65 60 55 50 45 40 35 30 25 20 15 10 5 0 5 10 15 20 25 30 35 40 45 50 55 60 65 70 75


8/23/99

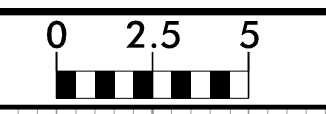


PROJ. REFERENCE NO.	SHEET NO.
BD5111V	X-10

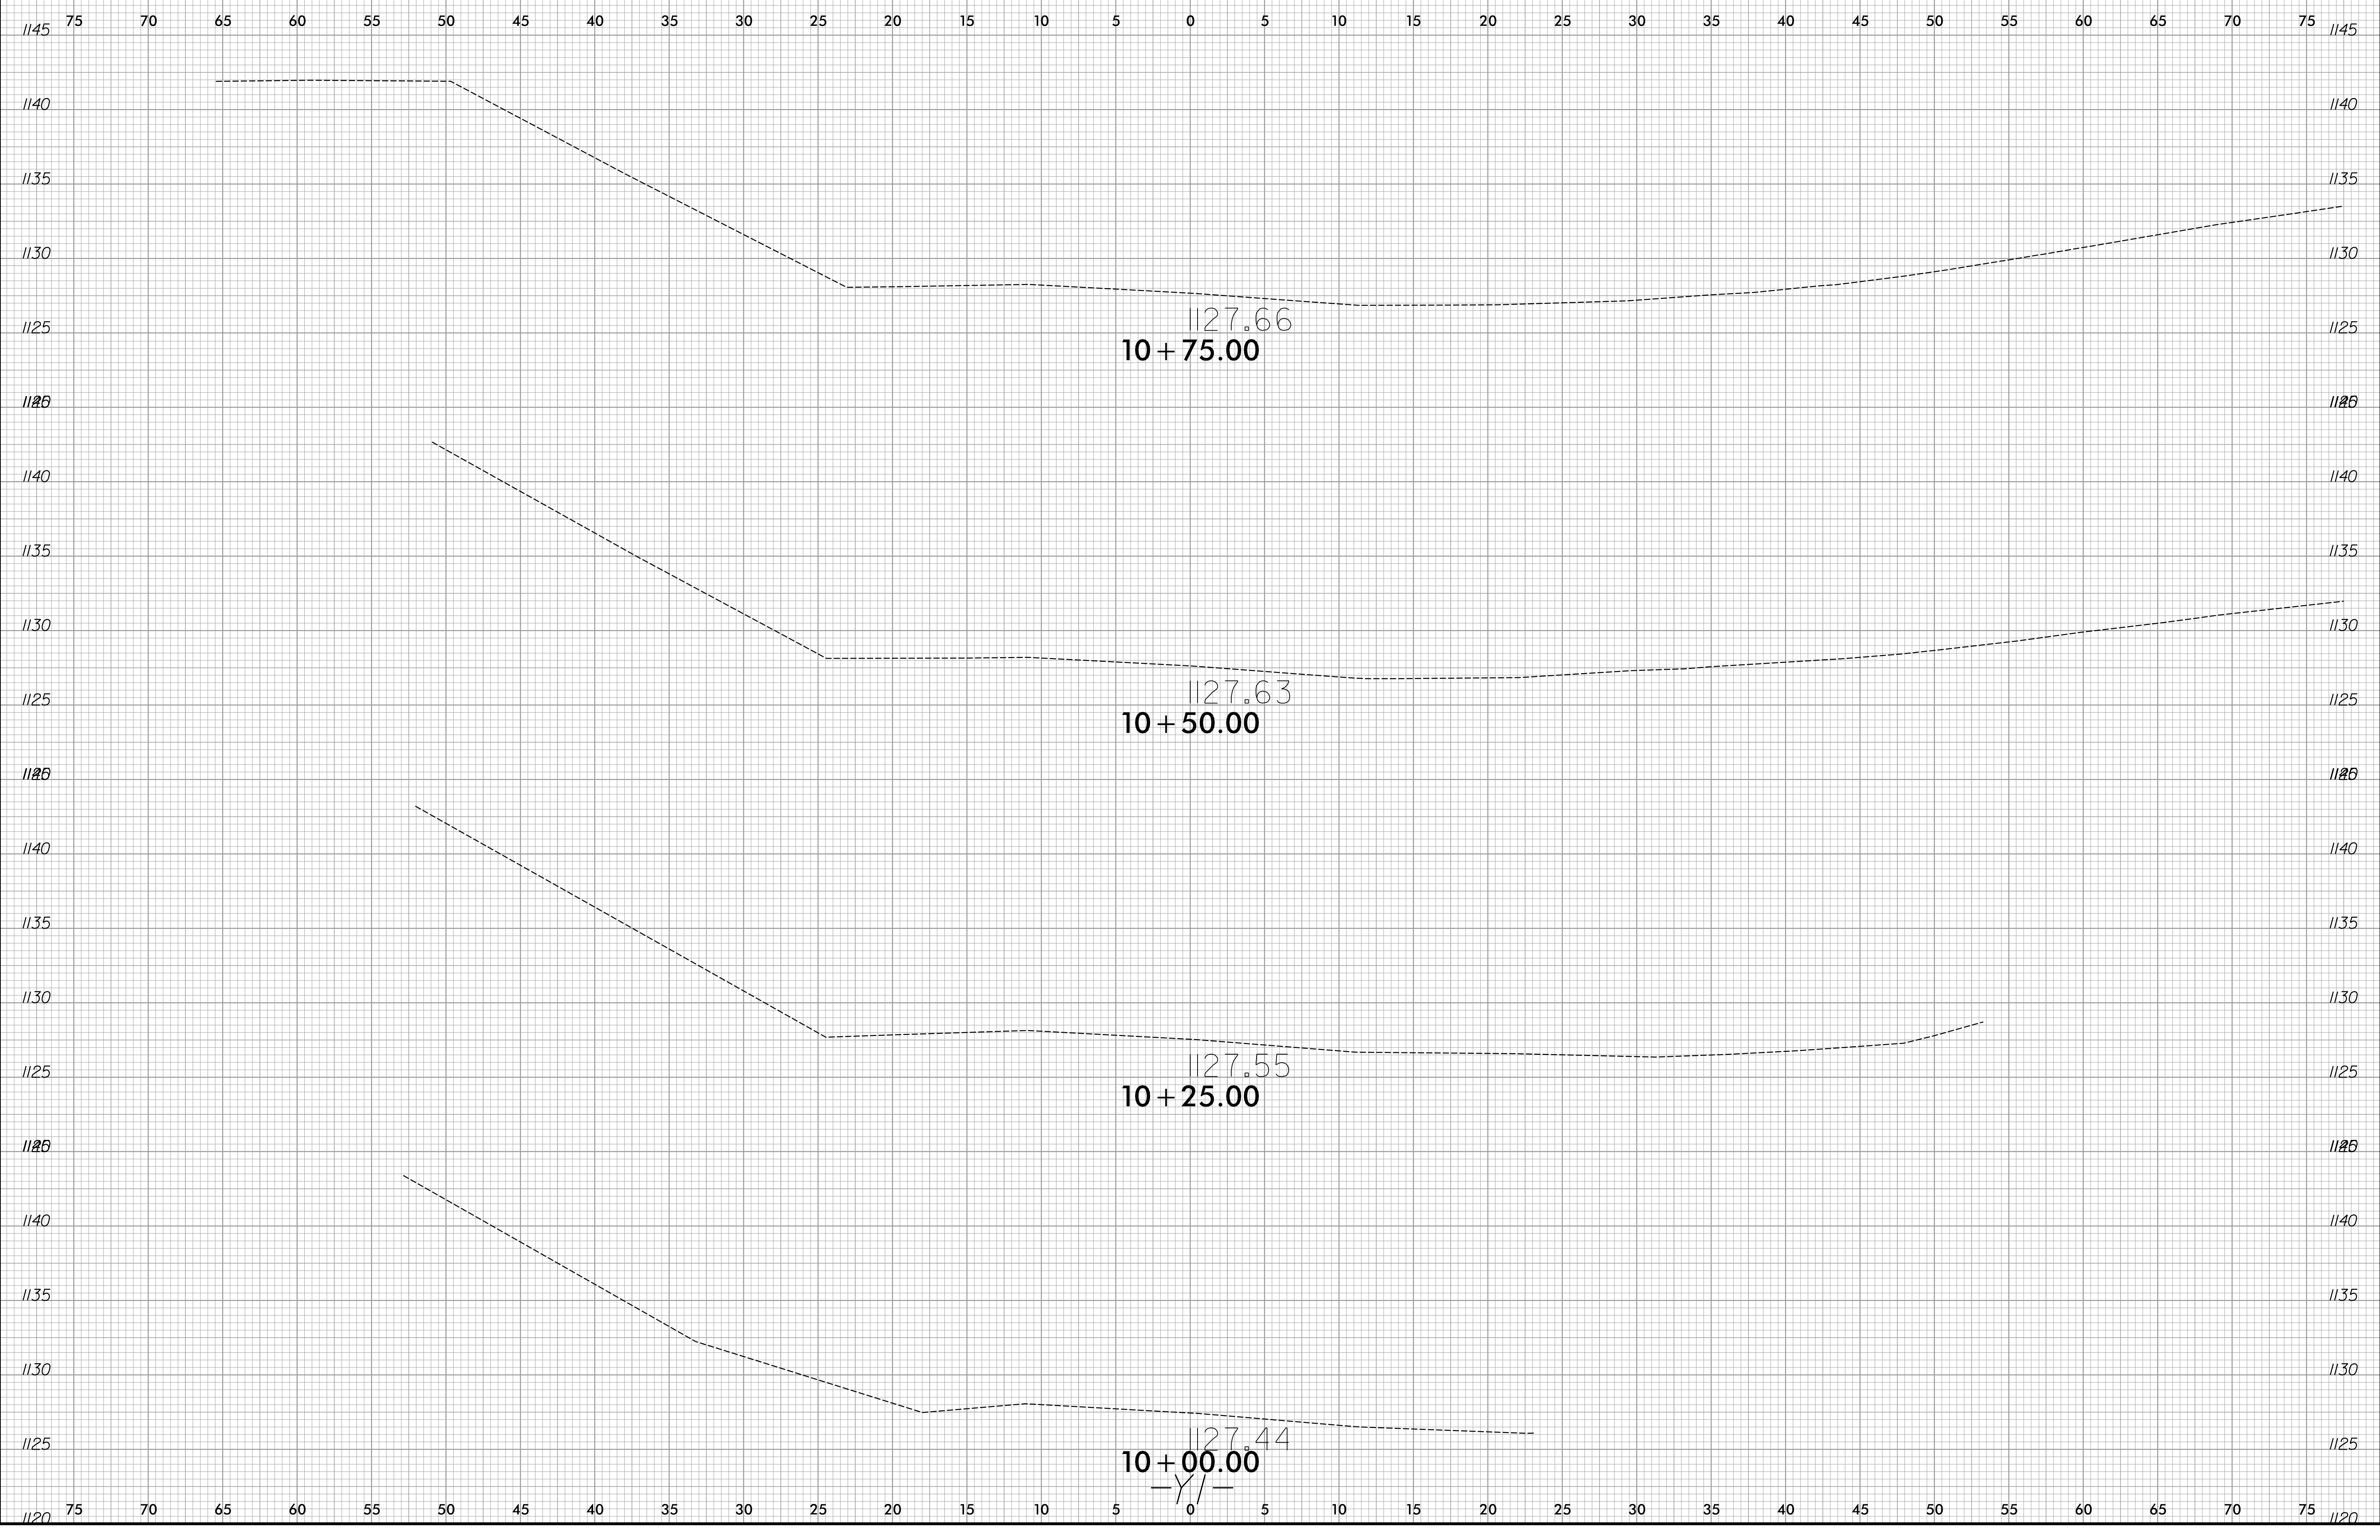


I:\20\2015  
 H:\Roadway\Xsec\BD5111V\_r.dwg\_xpl.jl.dgn  
 8/23/99

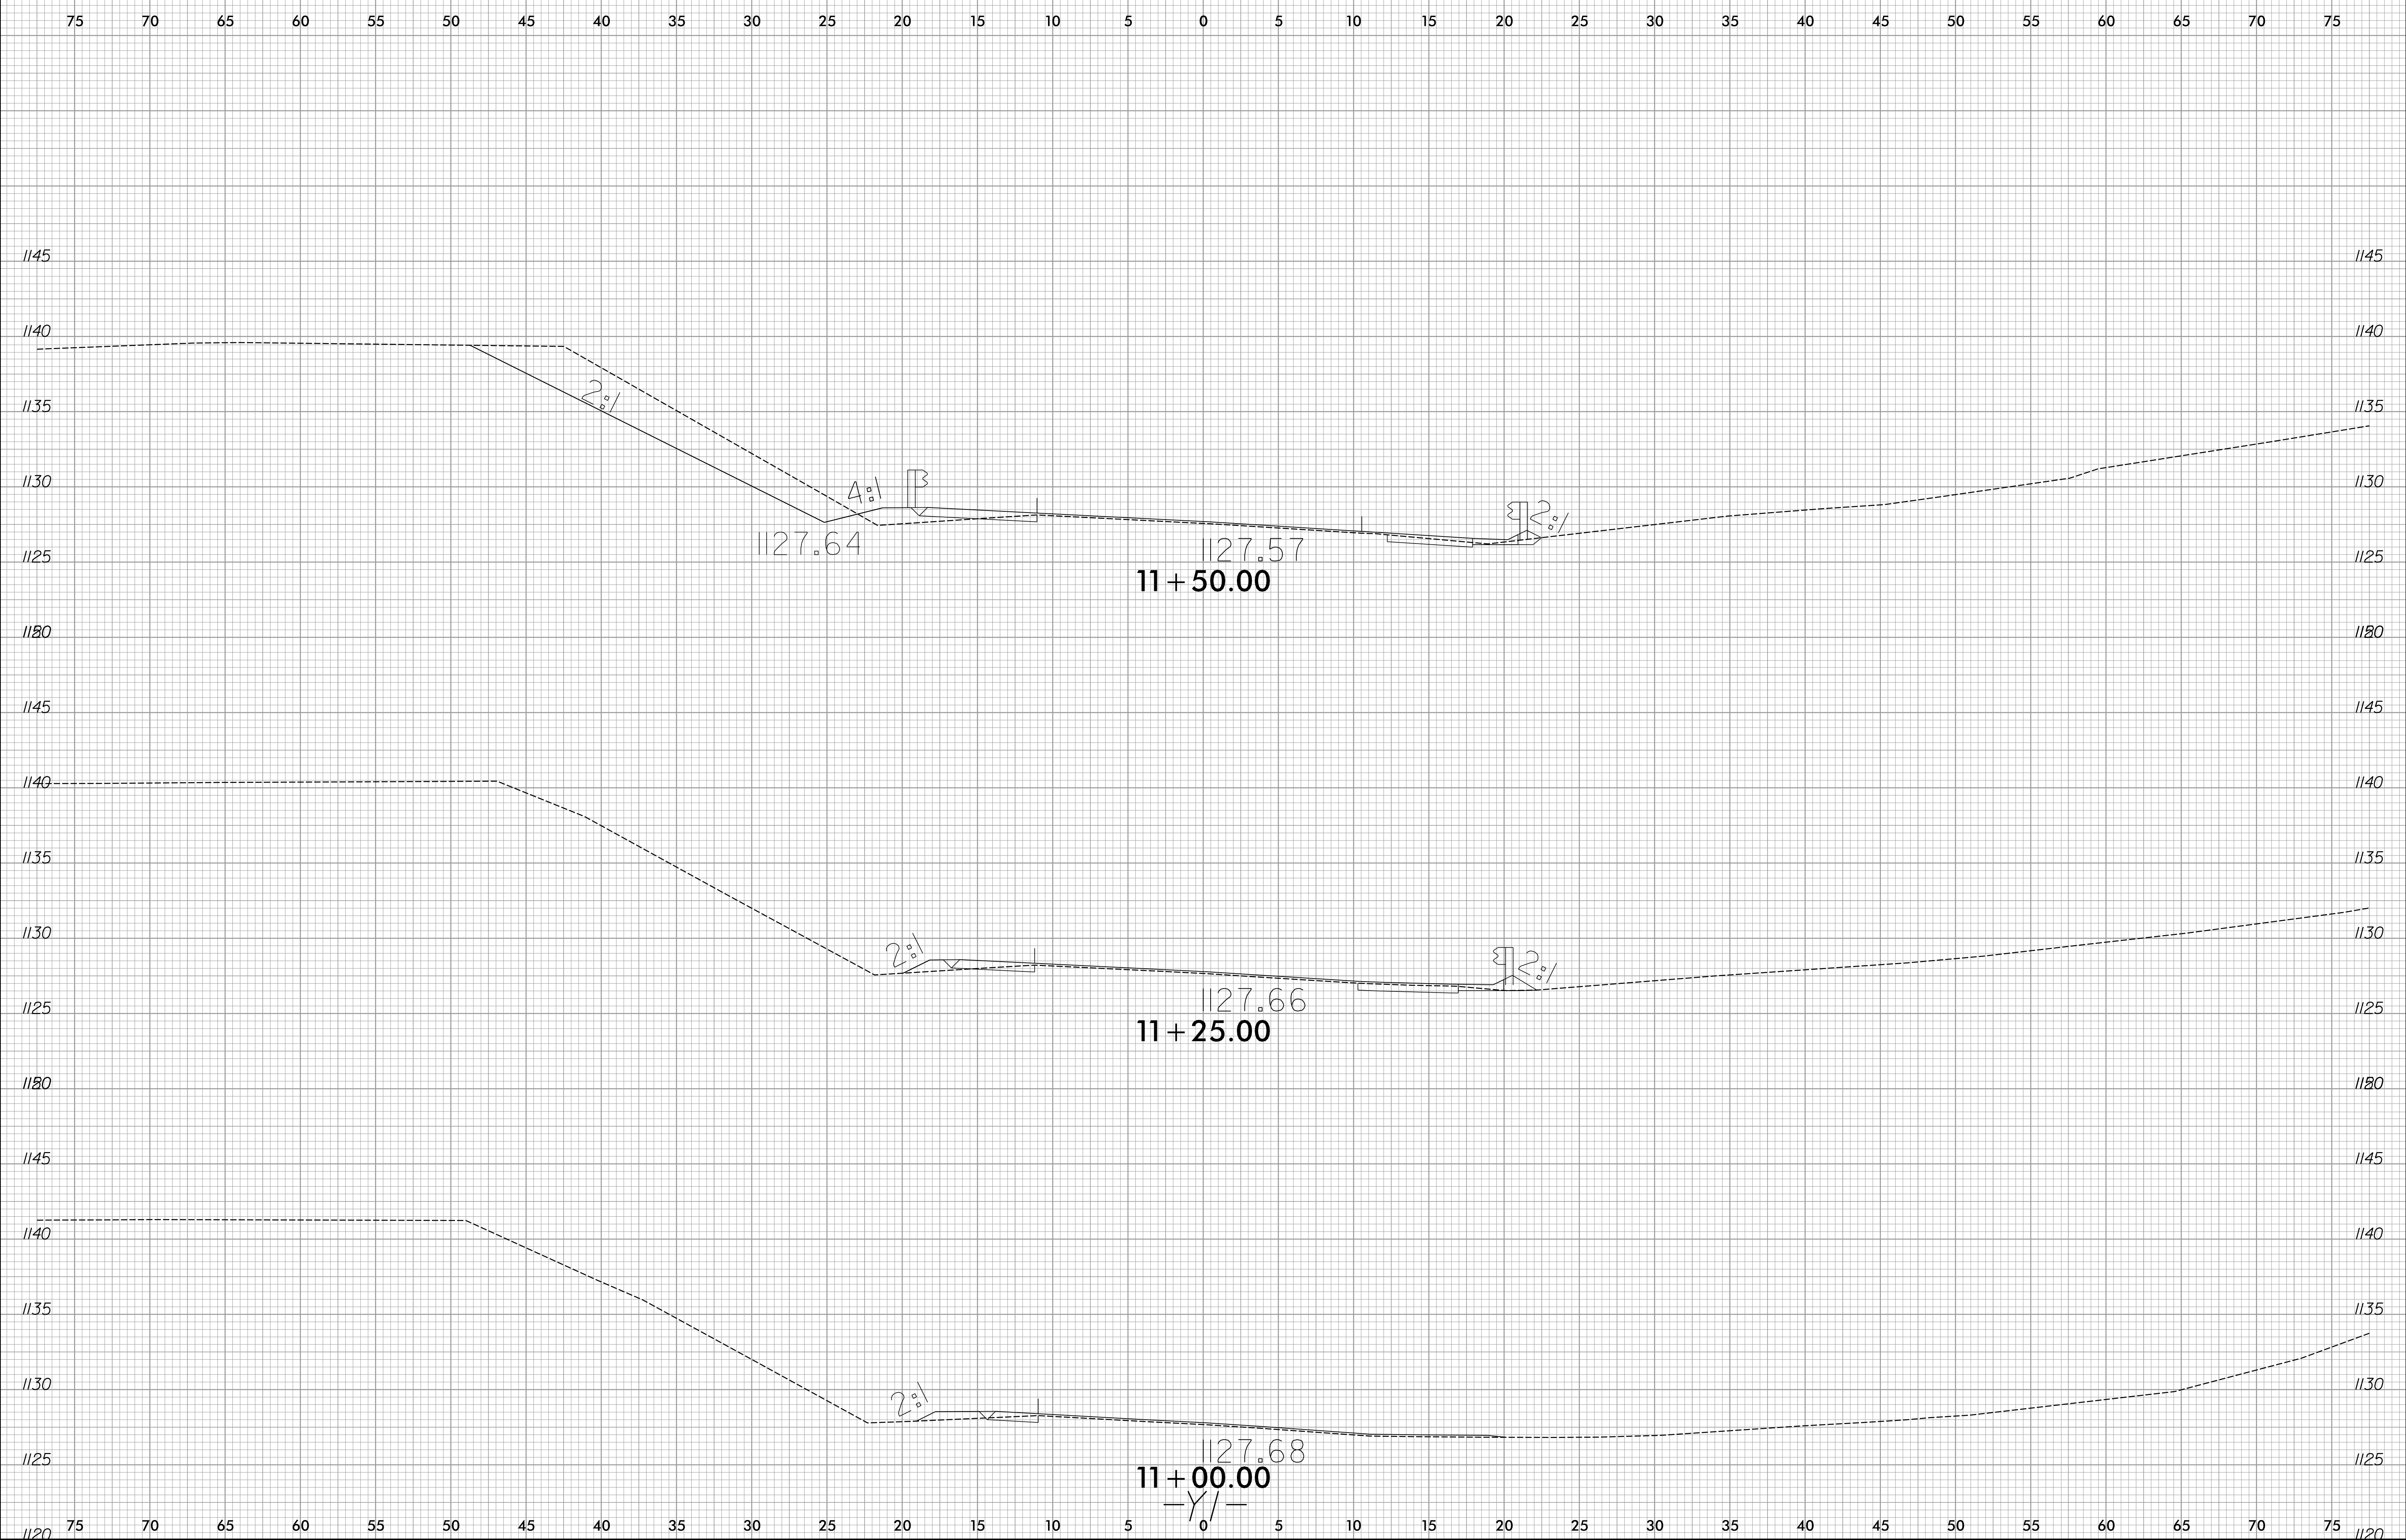


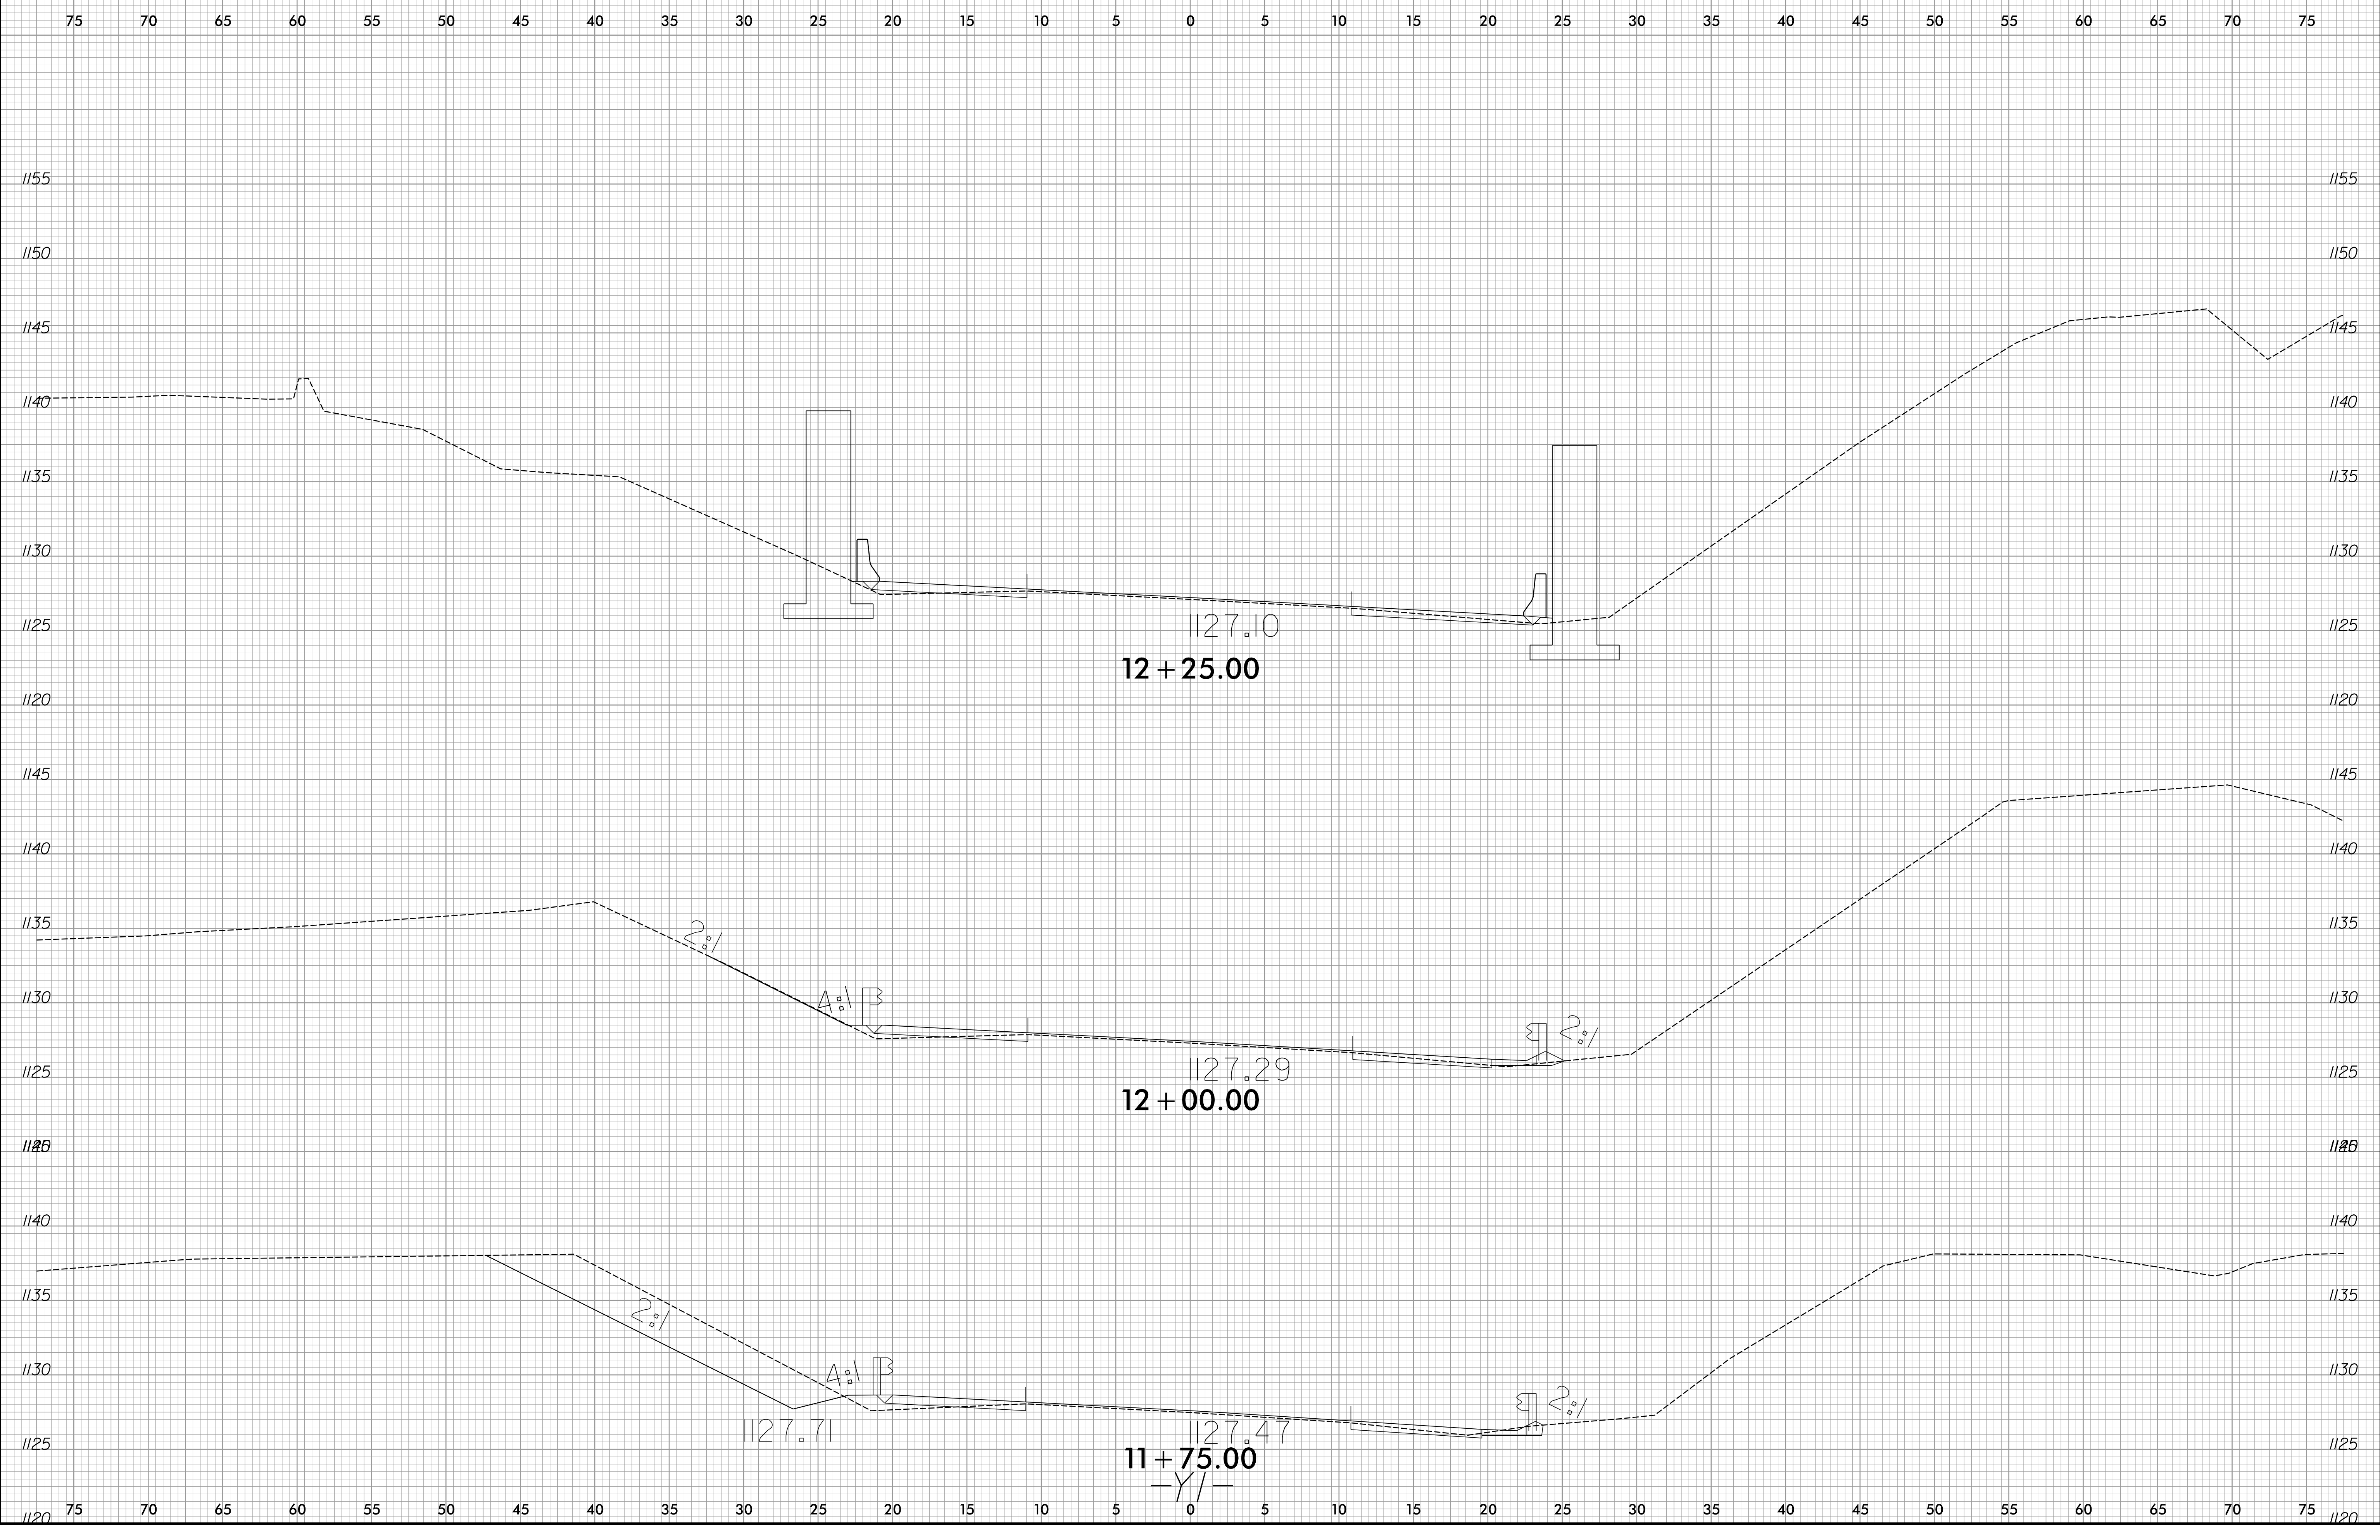

8/23/99

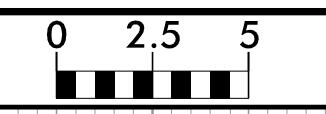


PROJ. REFERENCE NO.	SHEET NO.
BD5111V	X-13

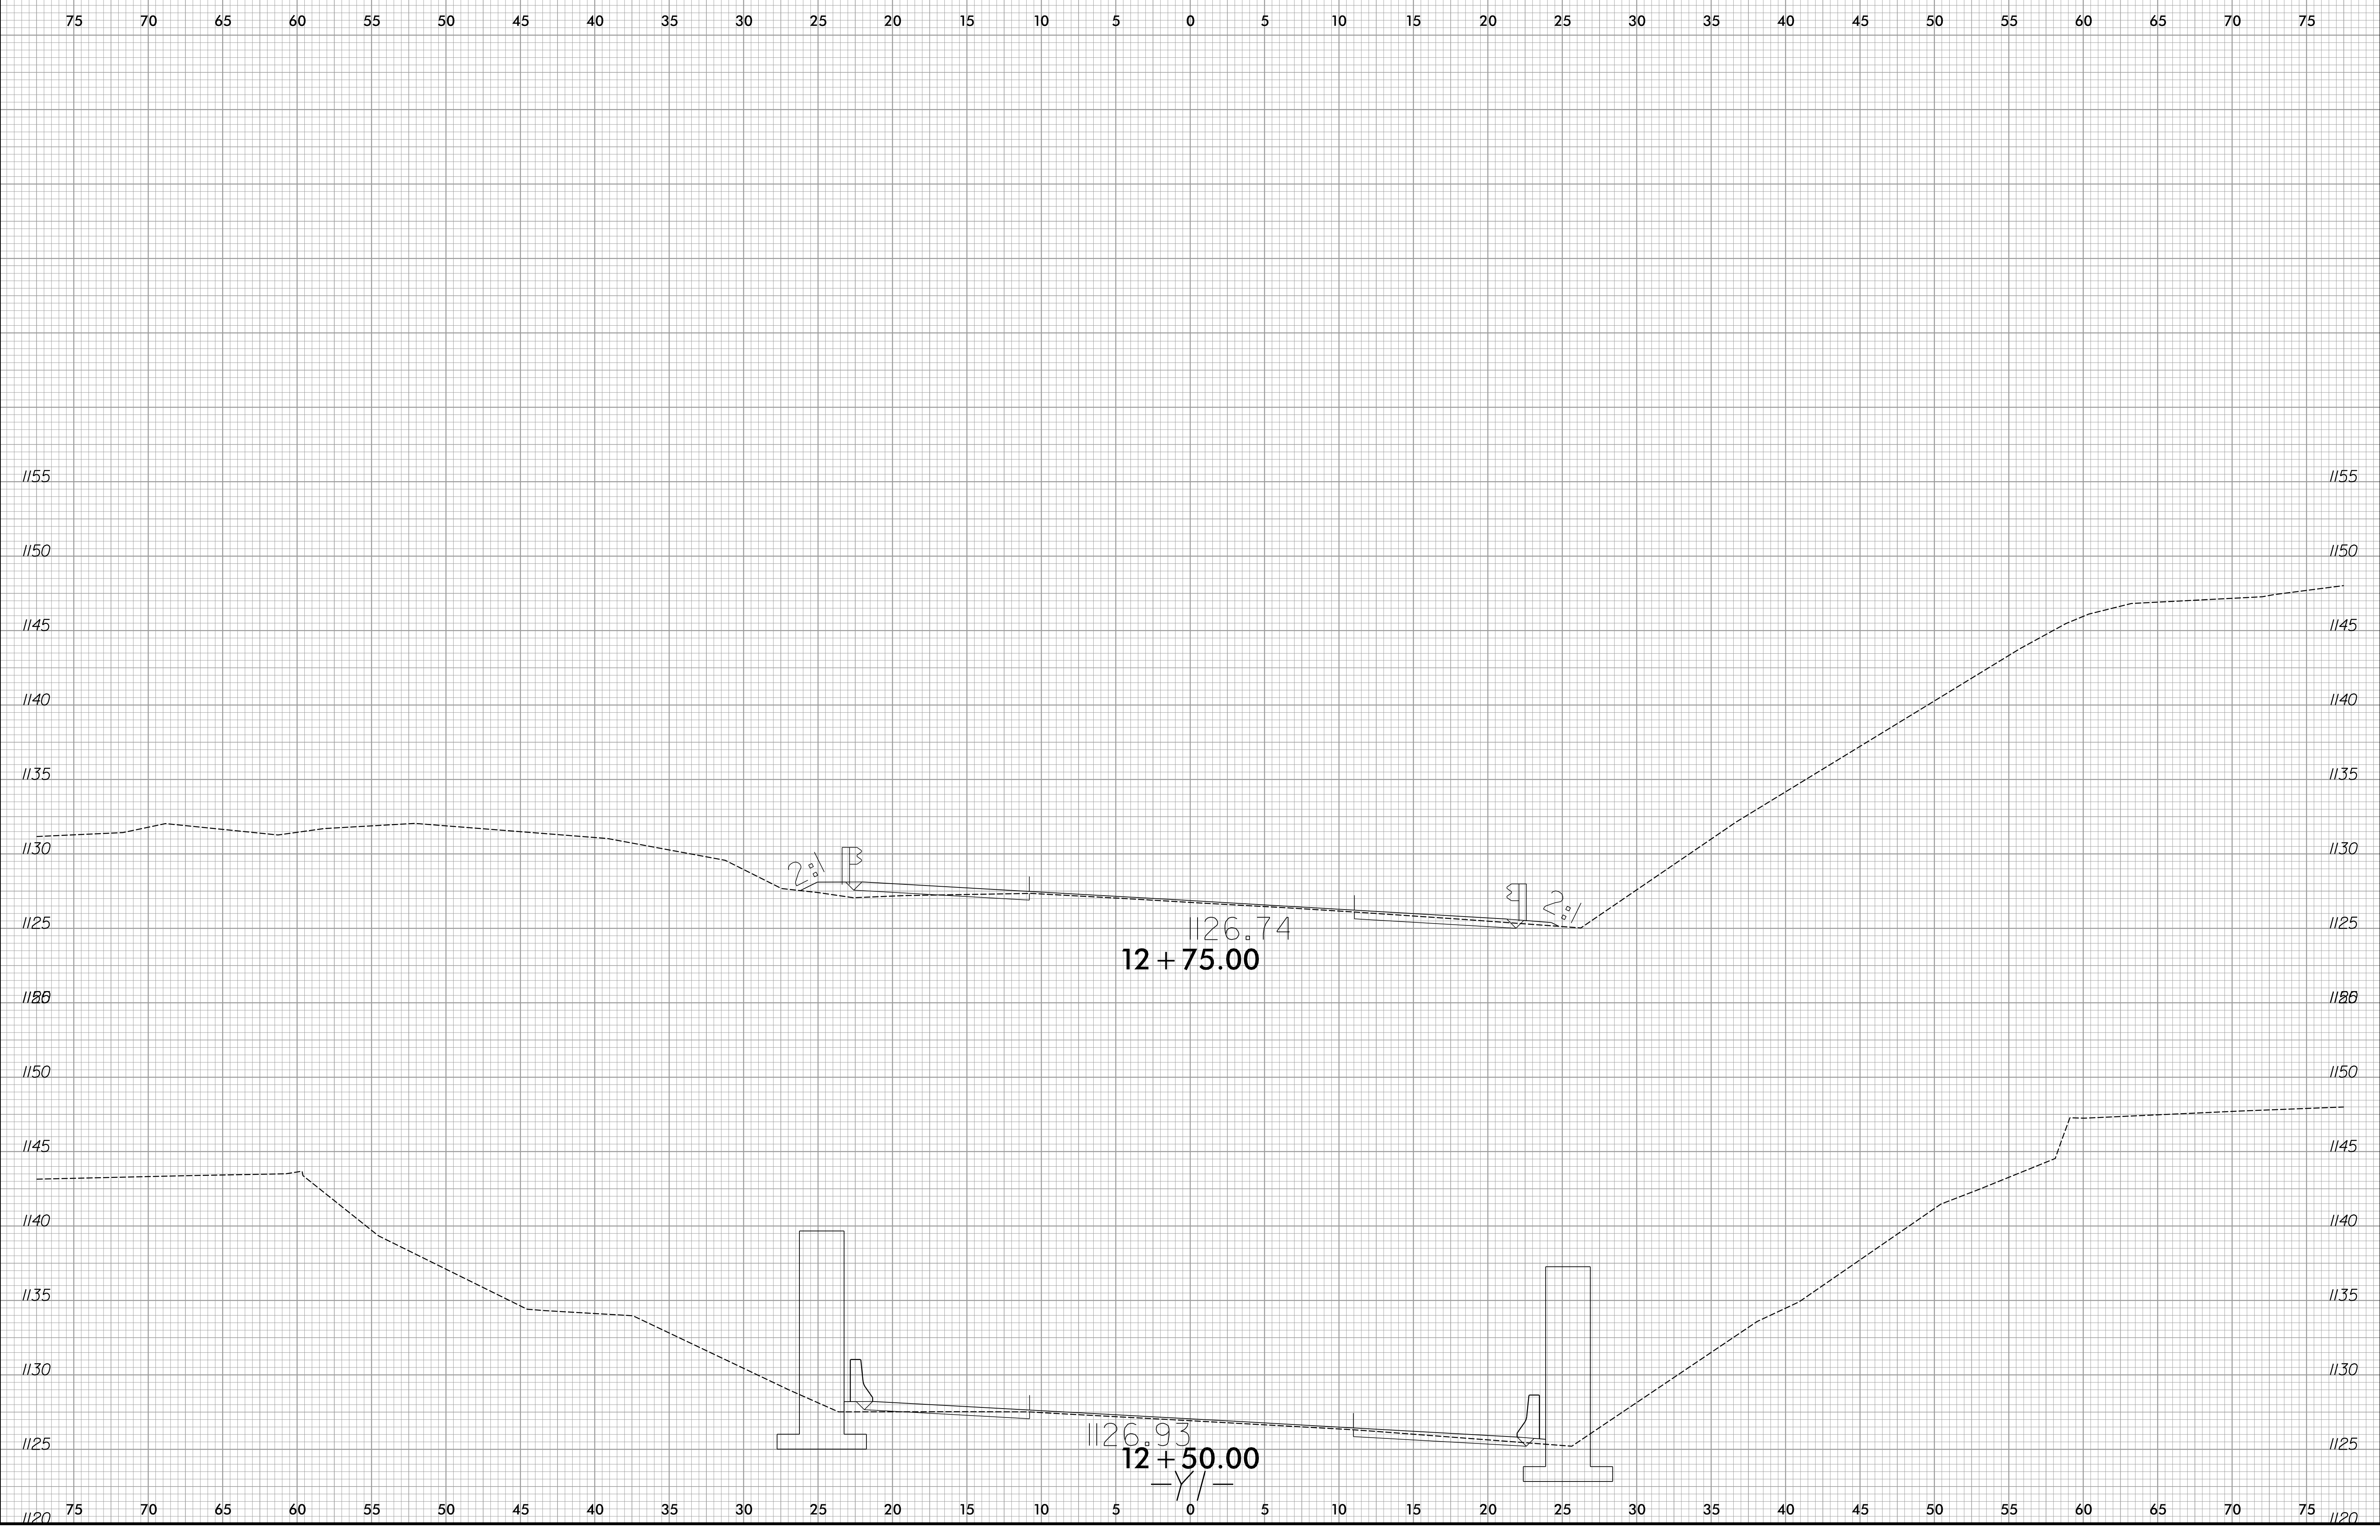


I:\20\2015  
 H:\Roadway\Xsec\BD5111V\_r.dwg\_xpl.jl.dgn  
 8/23/99

8/23/99

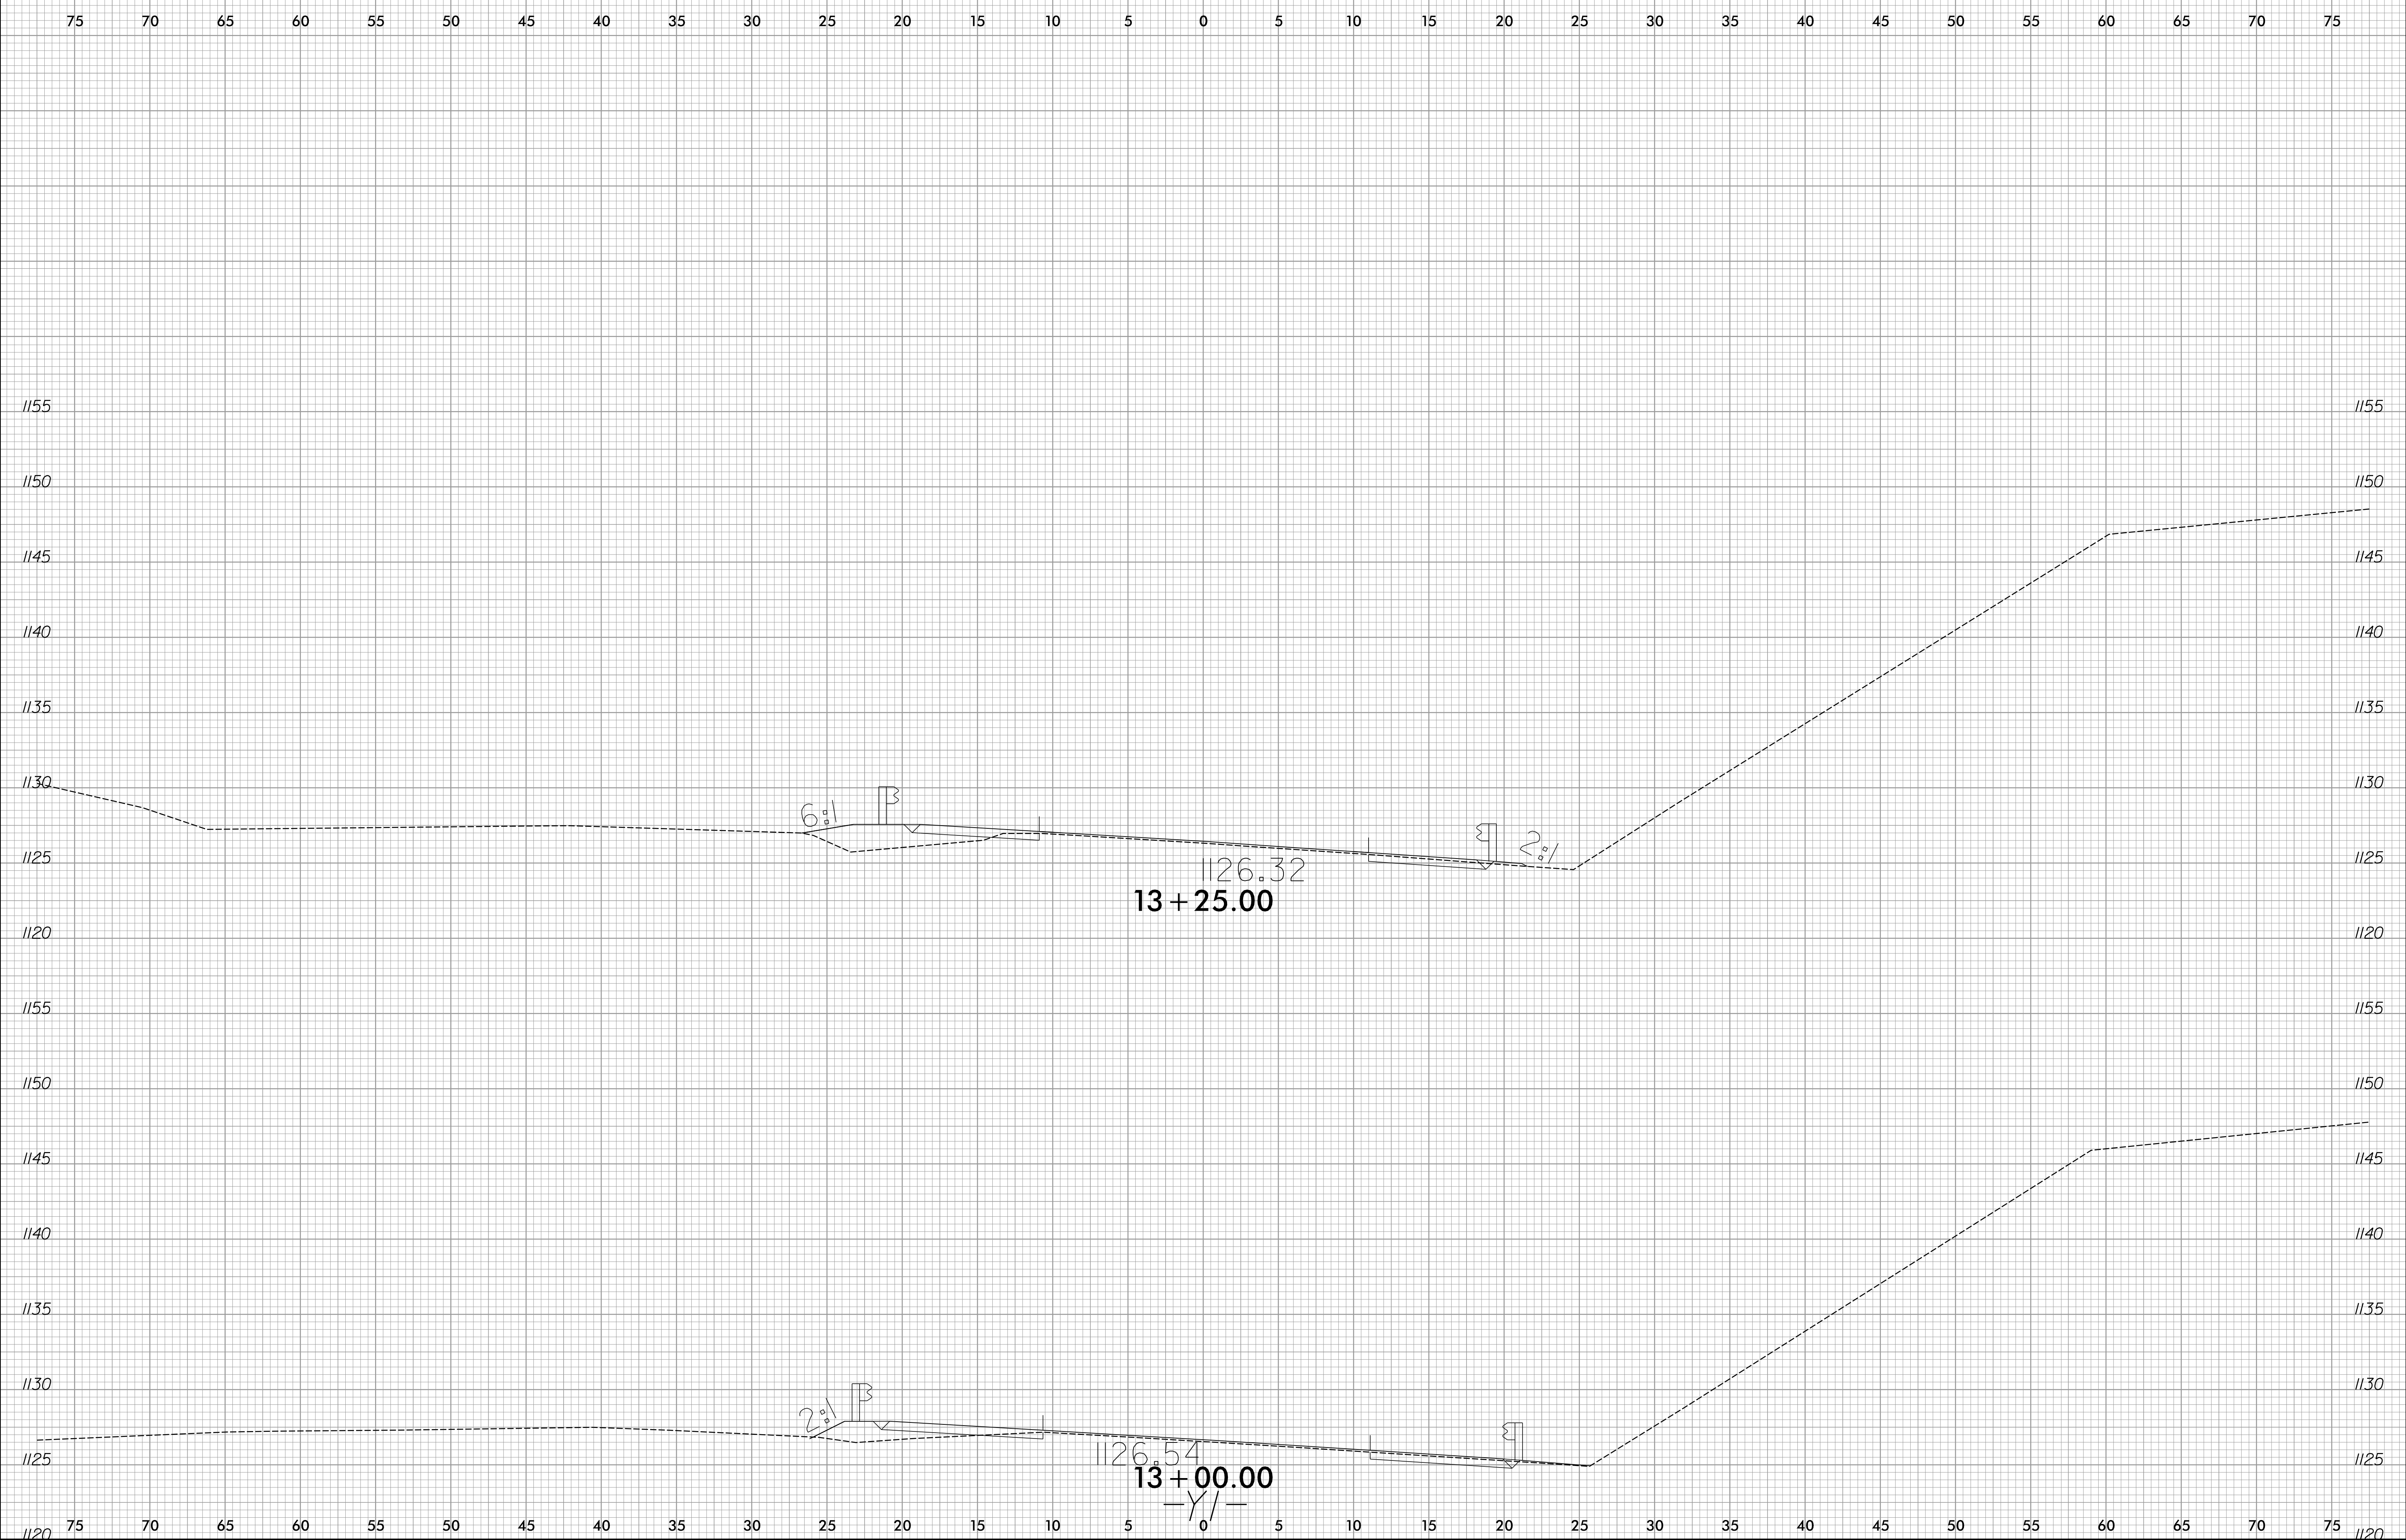

I:\20\2015  
H:\Roadway\Xsec\BD5111V\_r.dwg\_xpl.jl.dgn  
8/23/99

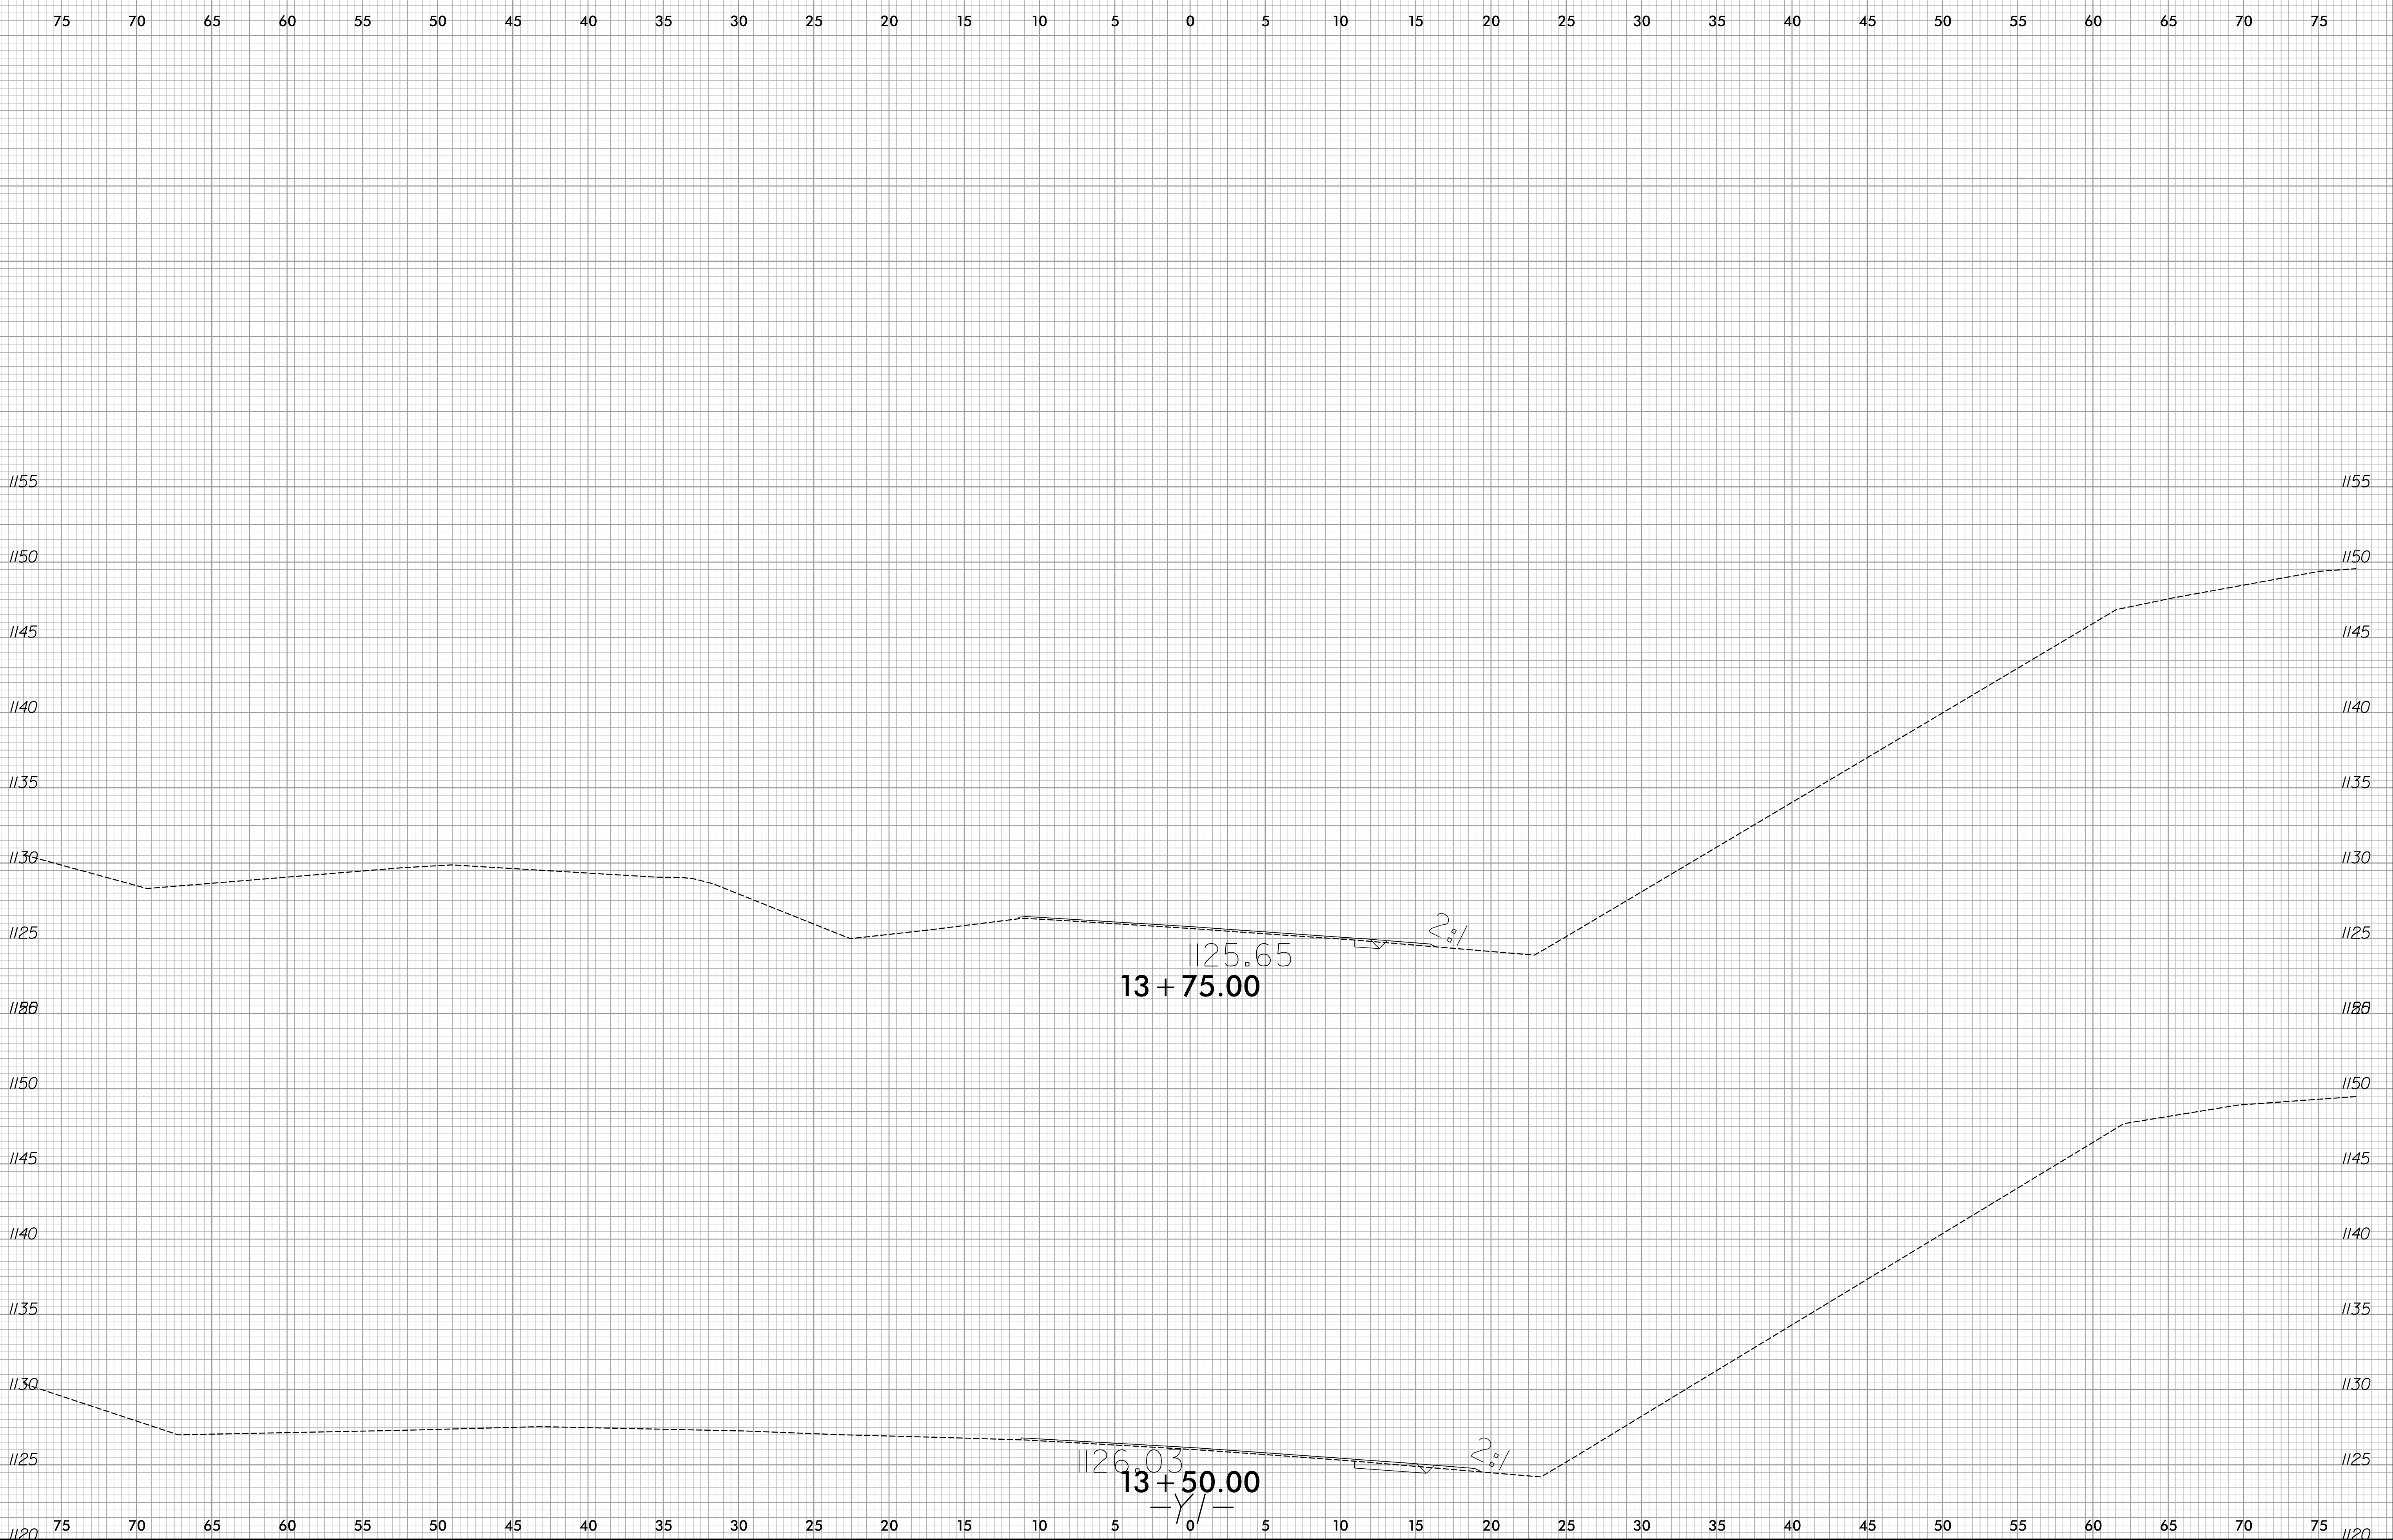


8/23/99



PROJ. REFERENCE NO.	SHEET NO.
BD5111V	X-16

75 70 65 60 55 50 45 40 35 30 25 20 15 10 5 0 5 10 15 20 25 30 35 40 45 50 55 60 65 70 75

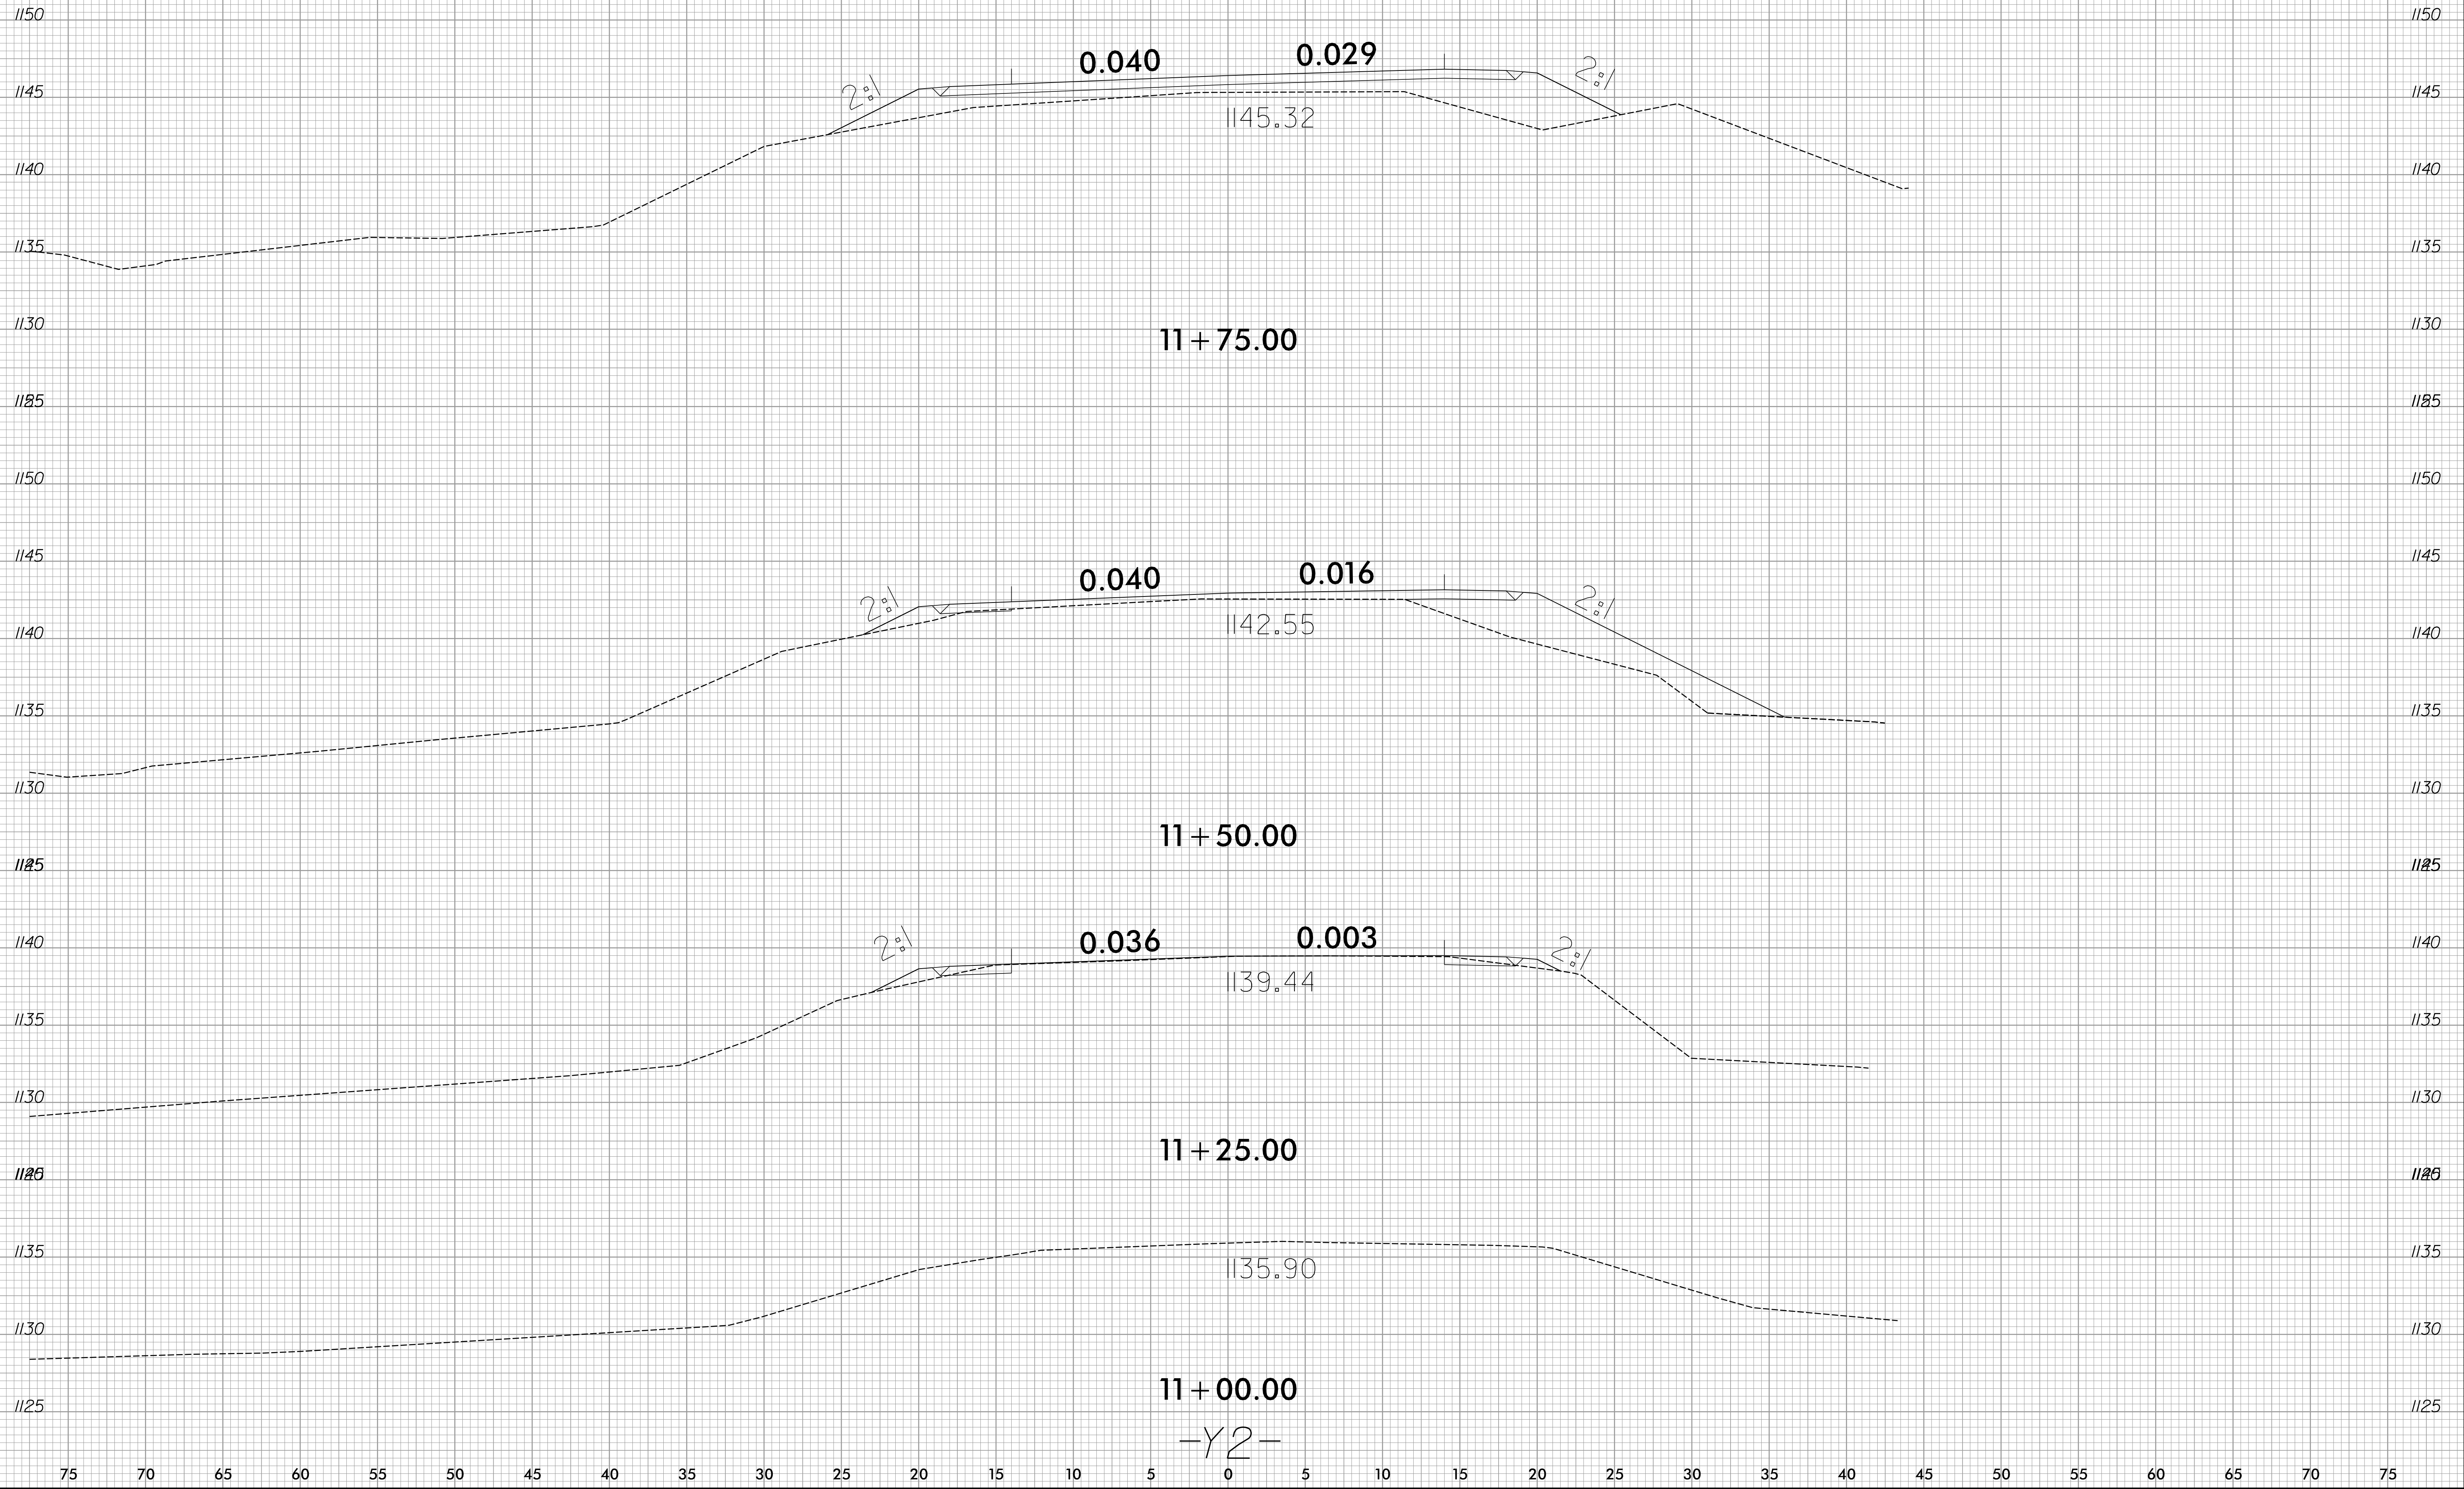


75 70 65 60 55 50 45 40 35 30 25 20 15 10 5 0 5 10 15 20 25 30 35 40 45 50 55 60 65 70 75

I:\20\2015  
 H:\Roadway\Xsec\BD5111V\_r.dwg\_xpl\_1\_2.dgn  
 8/23/99




8/23/99

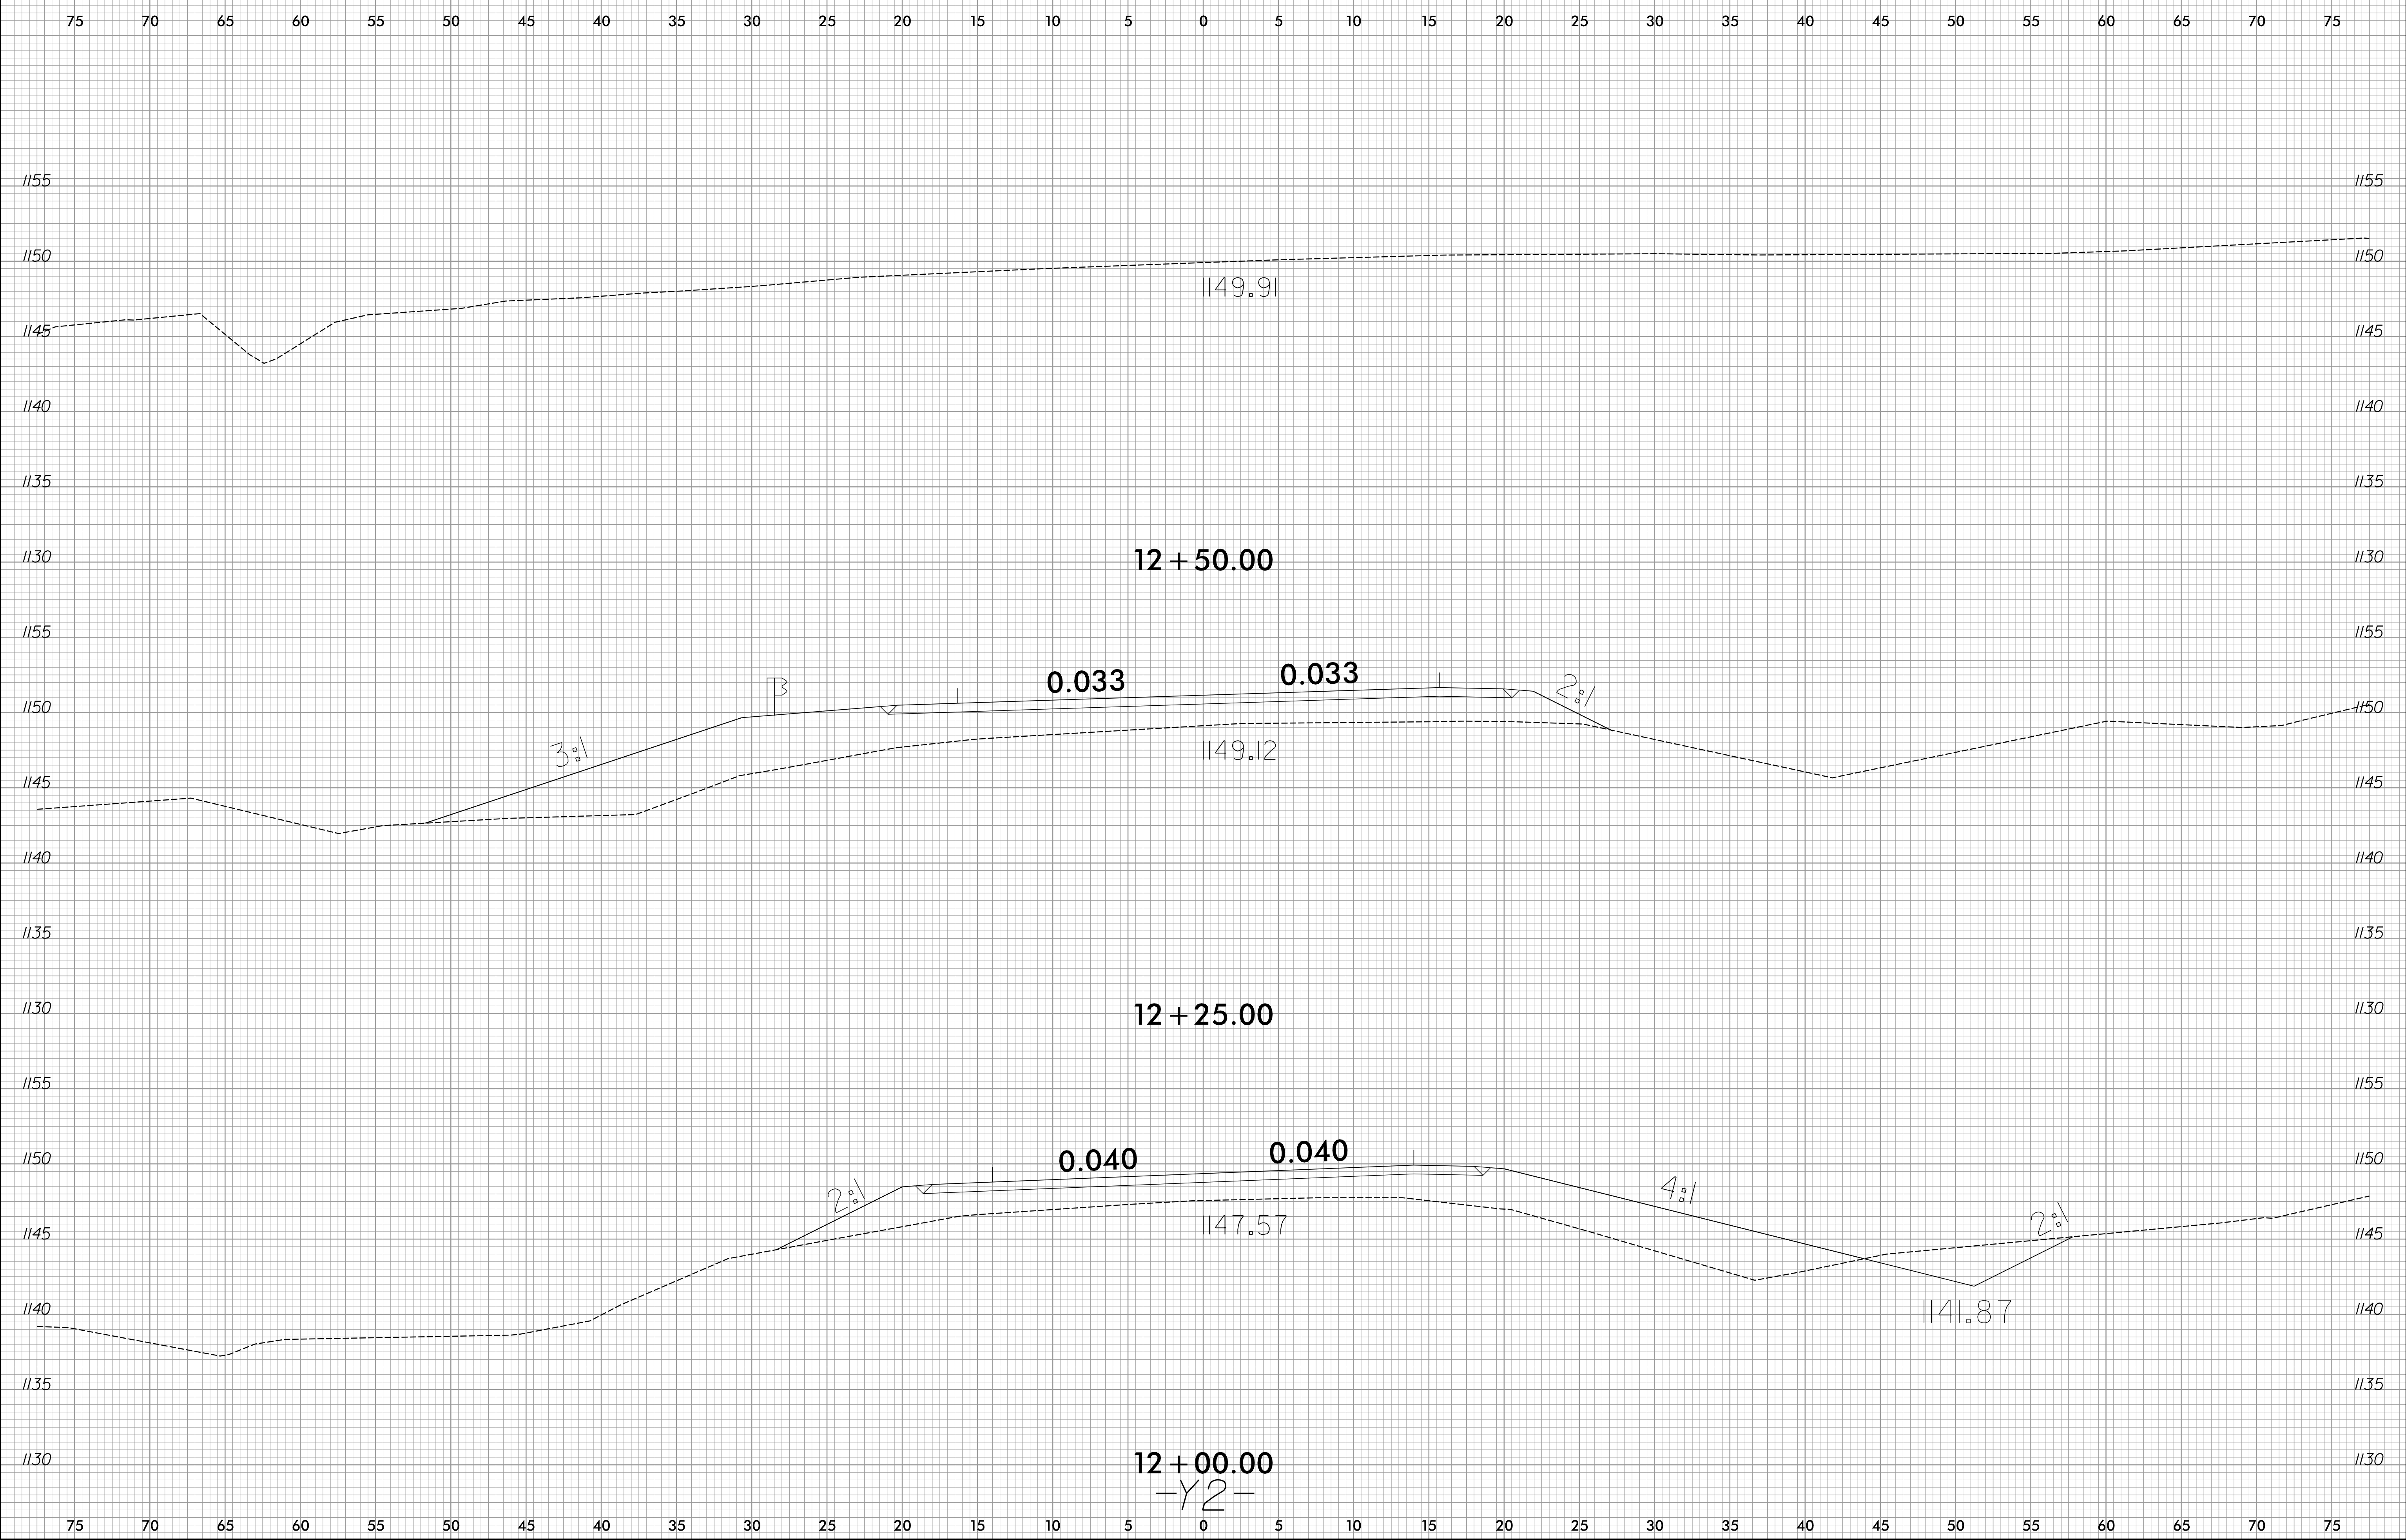

I:\20\2015  
H:\Roadway\Xsec\BD5111V\_r.dwg\_xpl.y2.dgn  
ge.dat

8/23/99

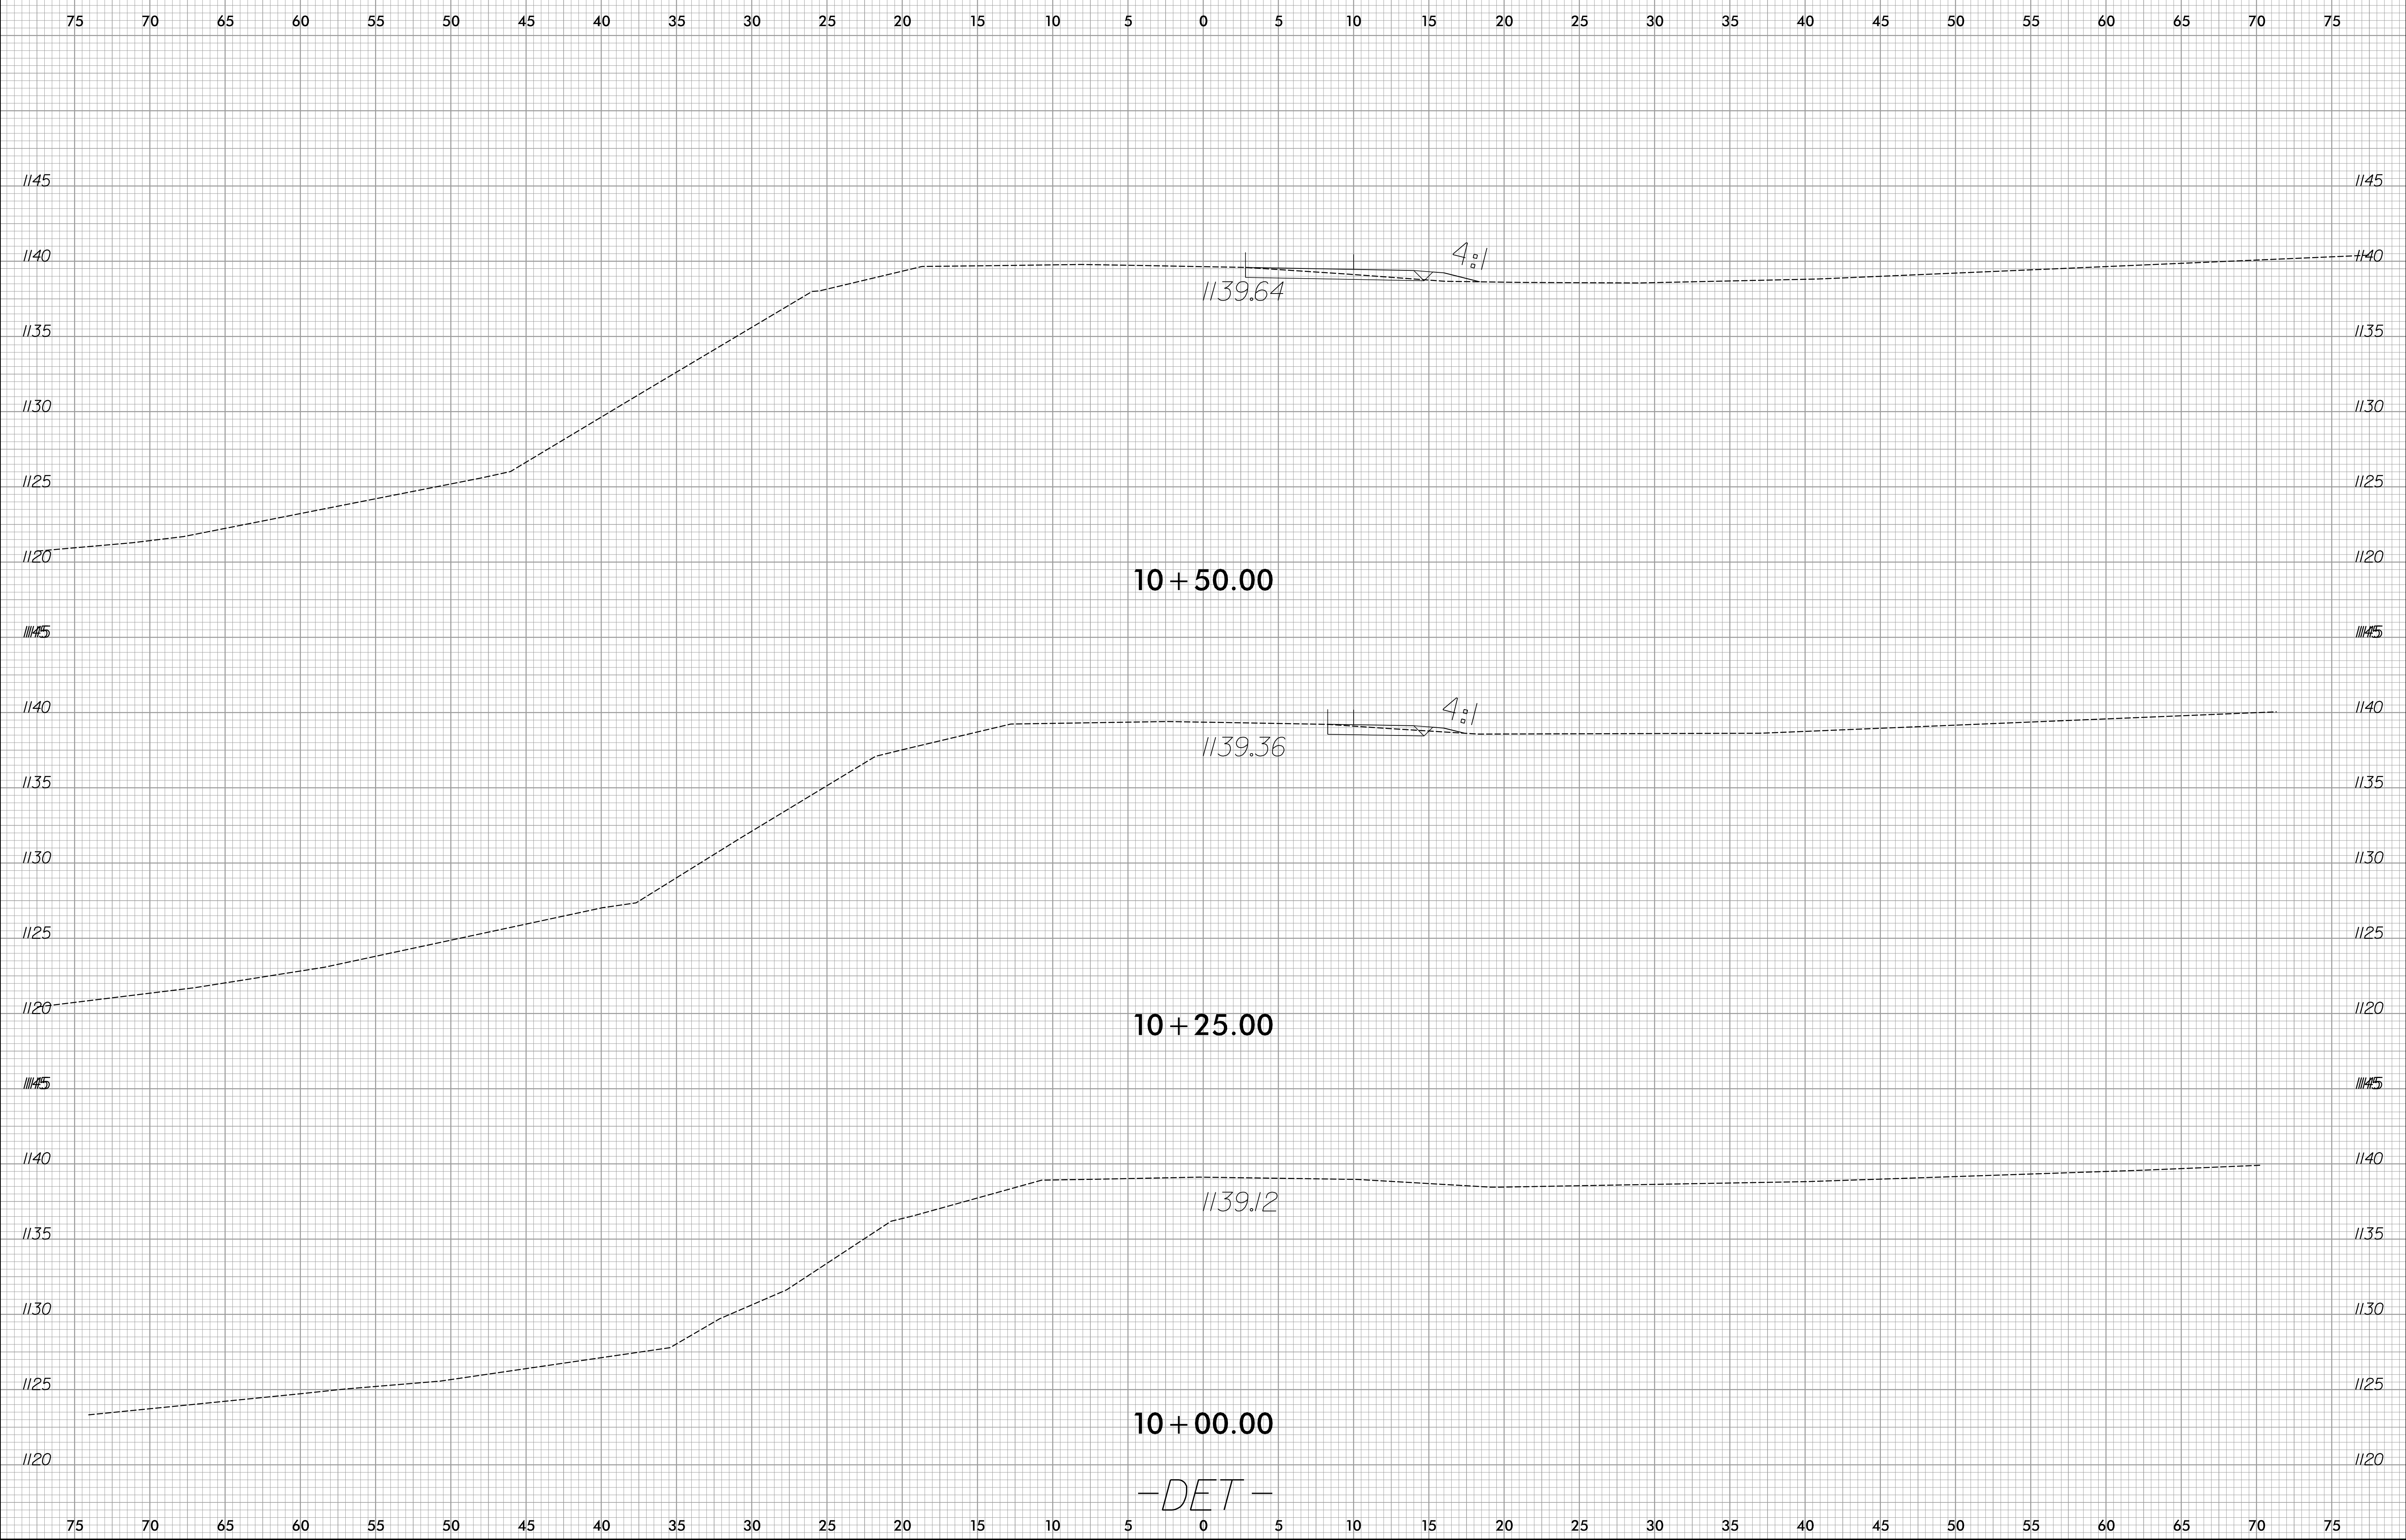

I:\20\2015  
H:\Roadway\Xsec\BD5111V\_r.dwg  
8/23/99


8/23/99



PROJ. REFERENCE NO.  
BD-5111V

SHEET NO.  
X-19


75 70 65 60 55 50 45 40 35 30 25 20 15 10 5 0 5 10 15 20 25 30 35 40 45 50 55 60 65 70 75

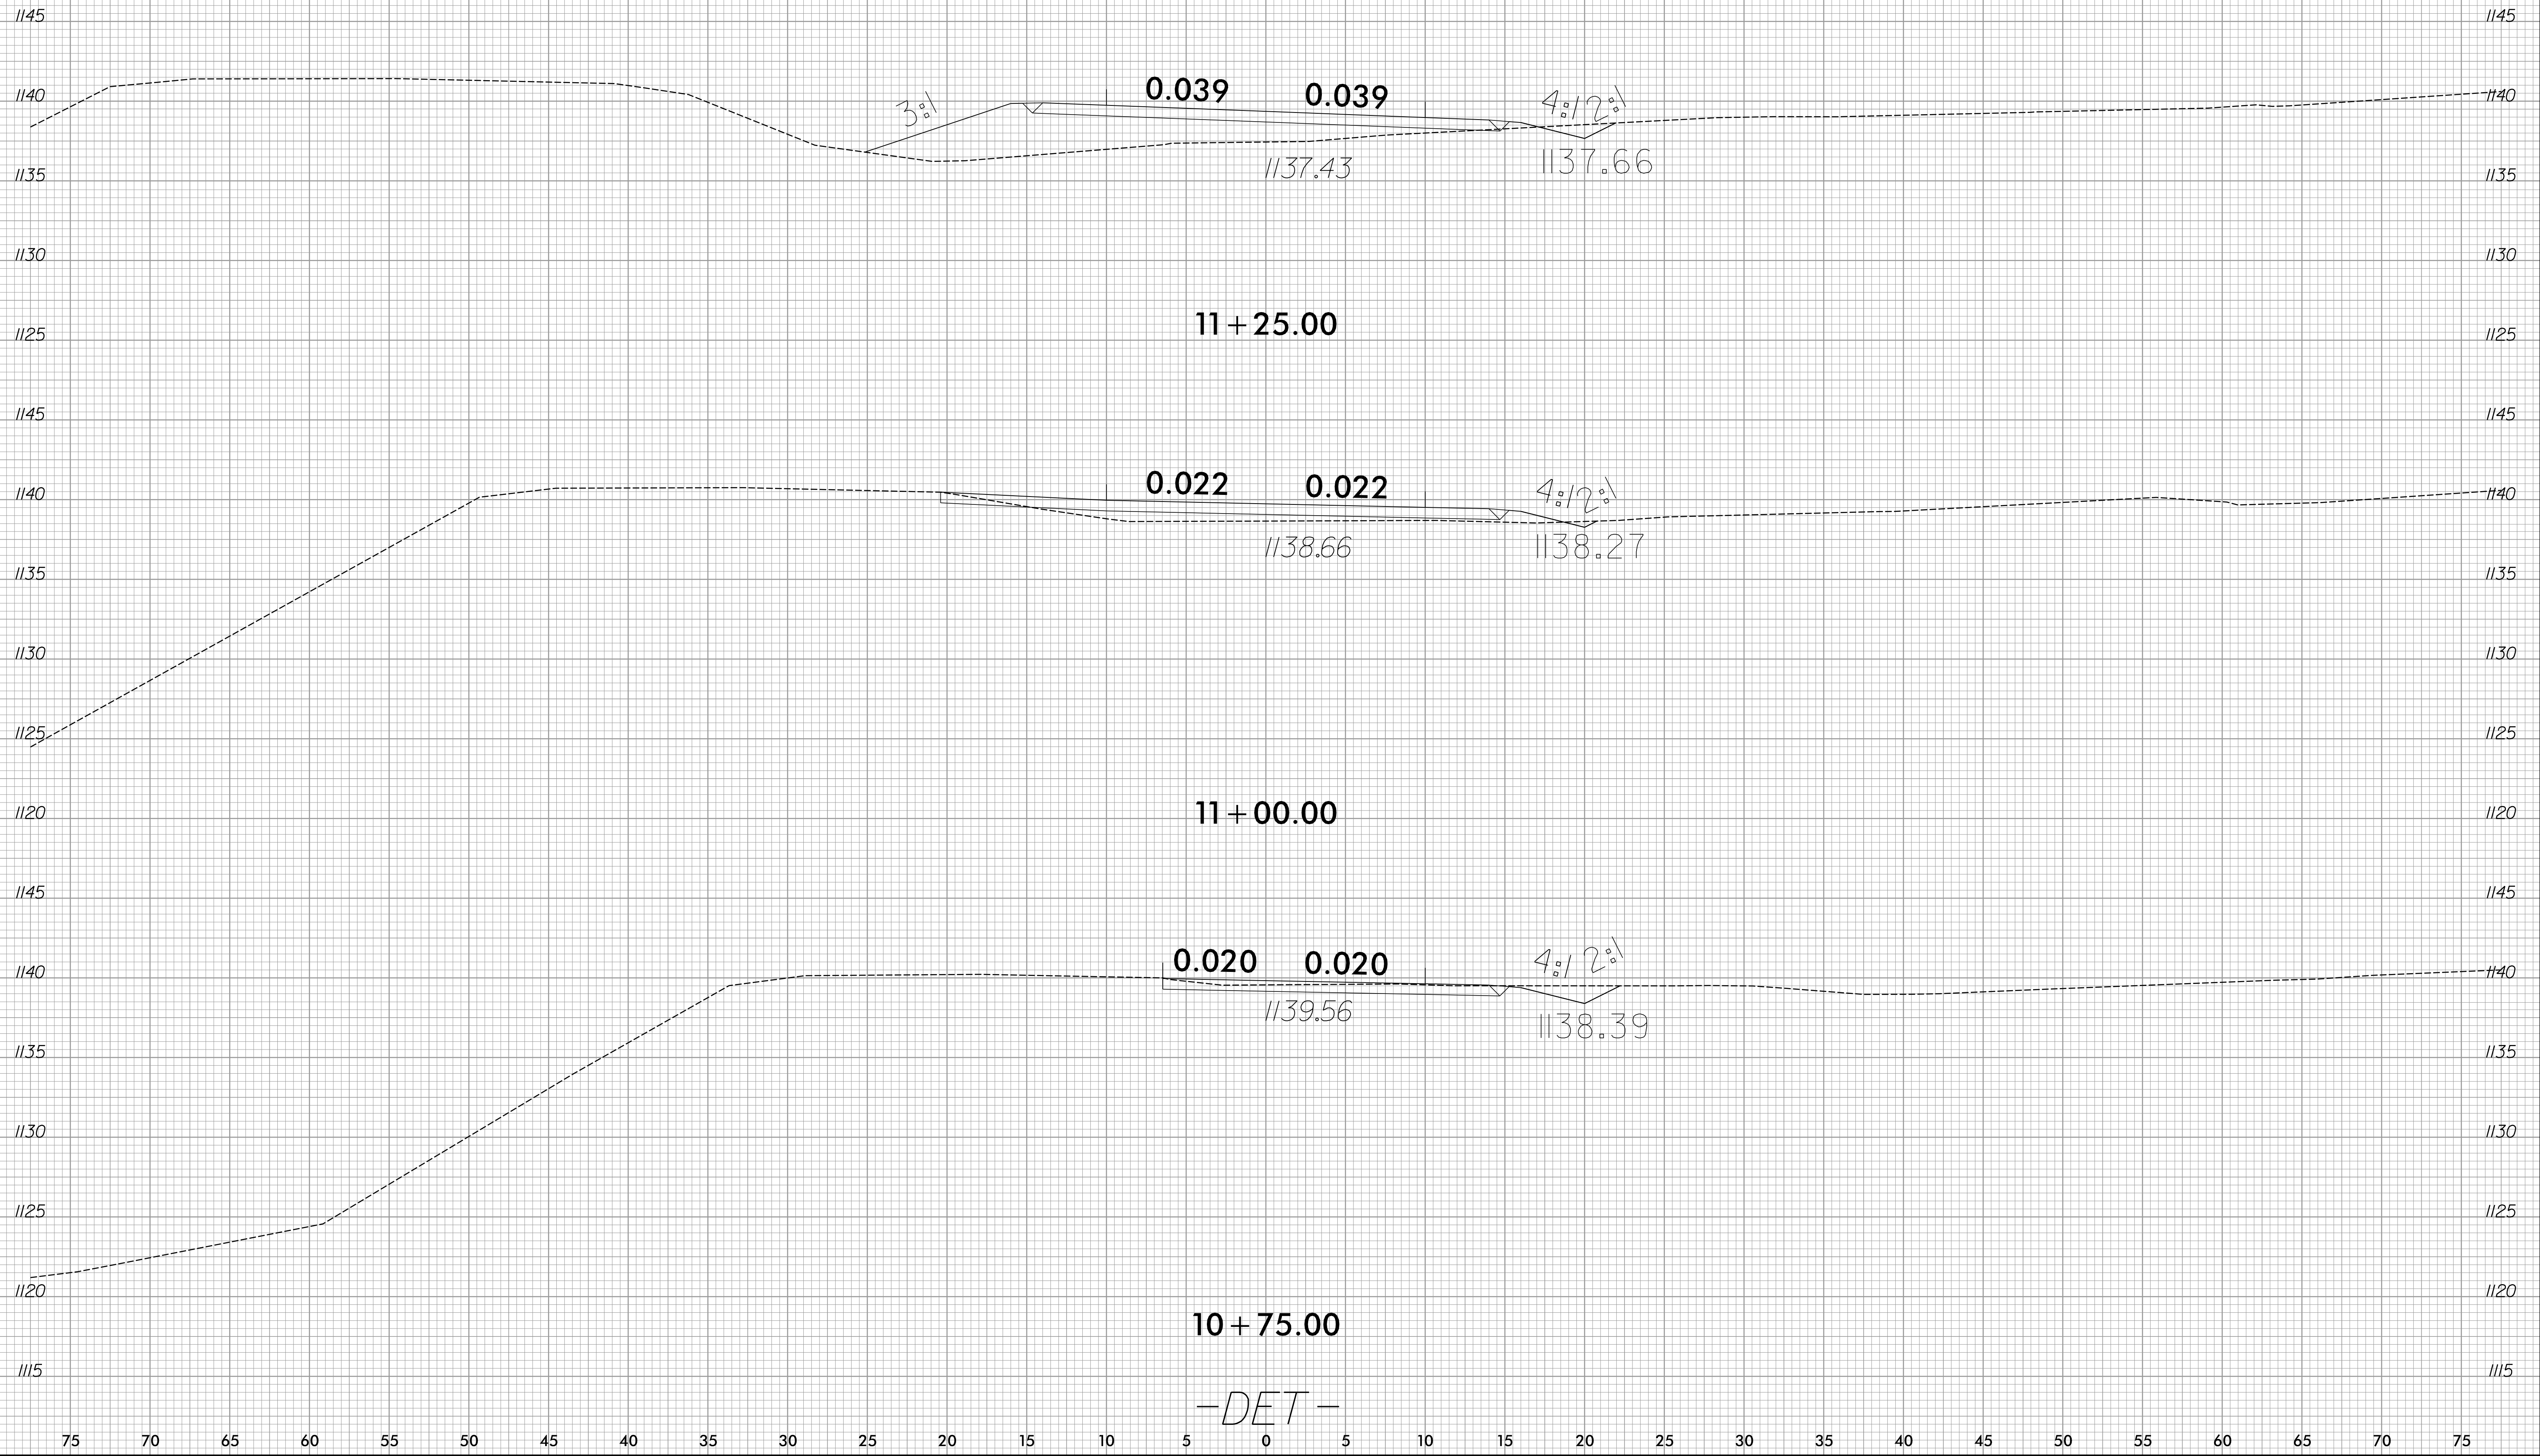

-DET-


I:\20\2015  
11\1109\1109way\Xsec\BD5111V\_r.dwg\_xpl.dwg

8/23/99

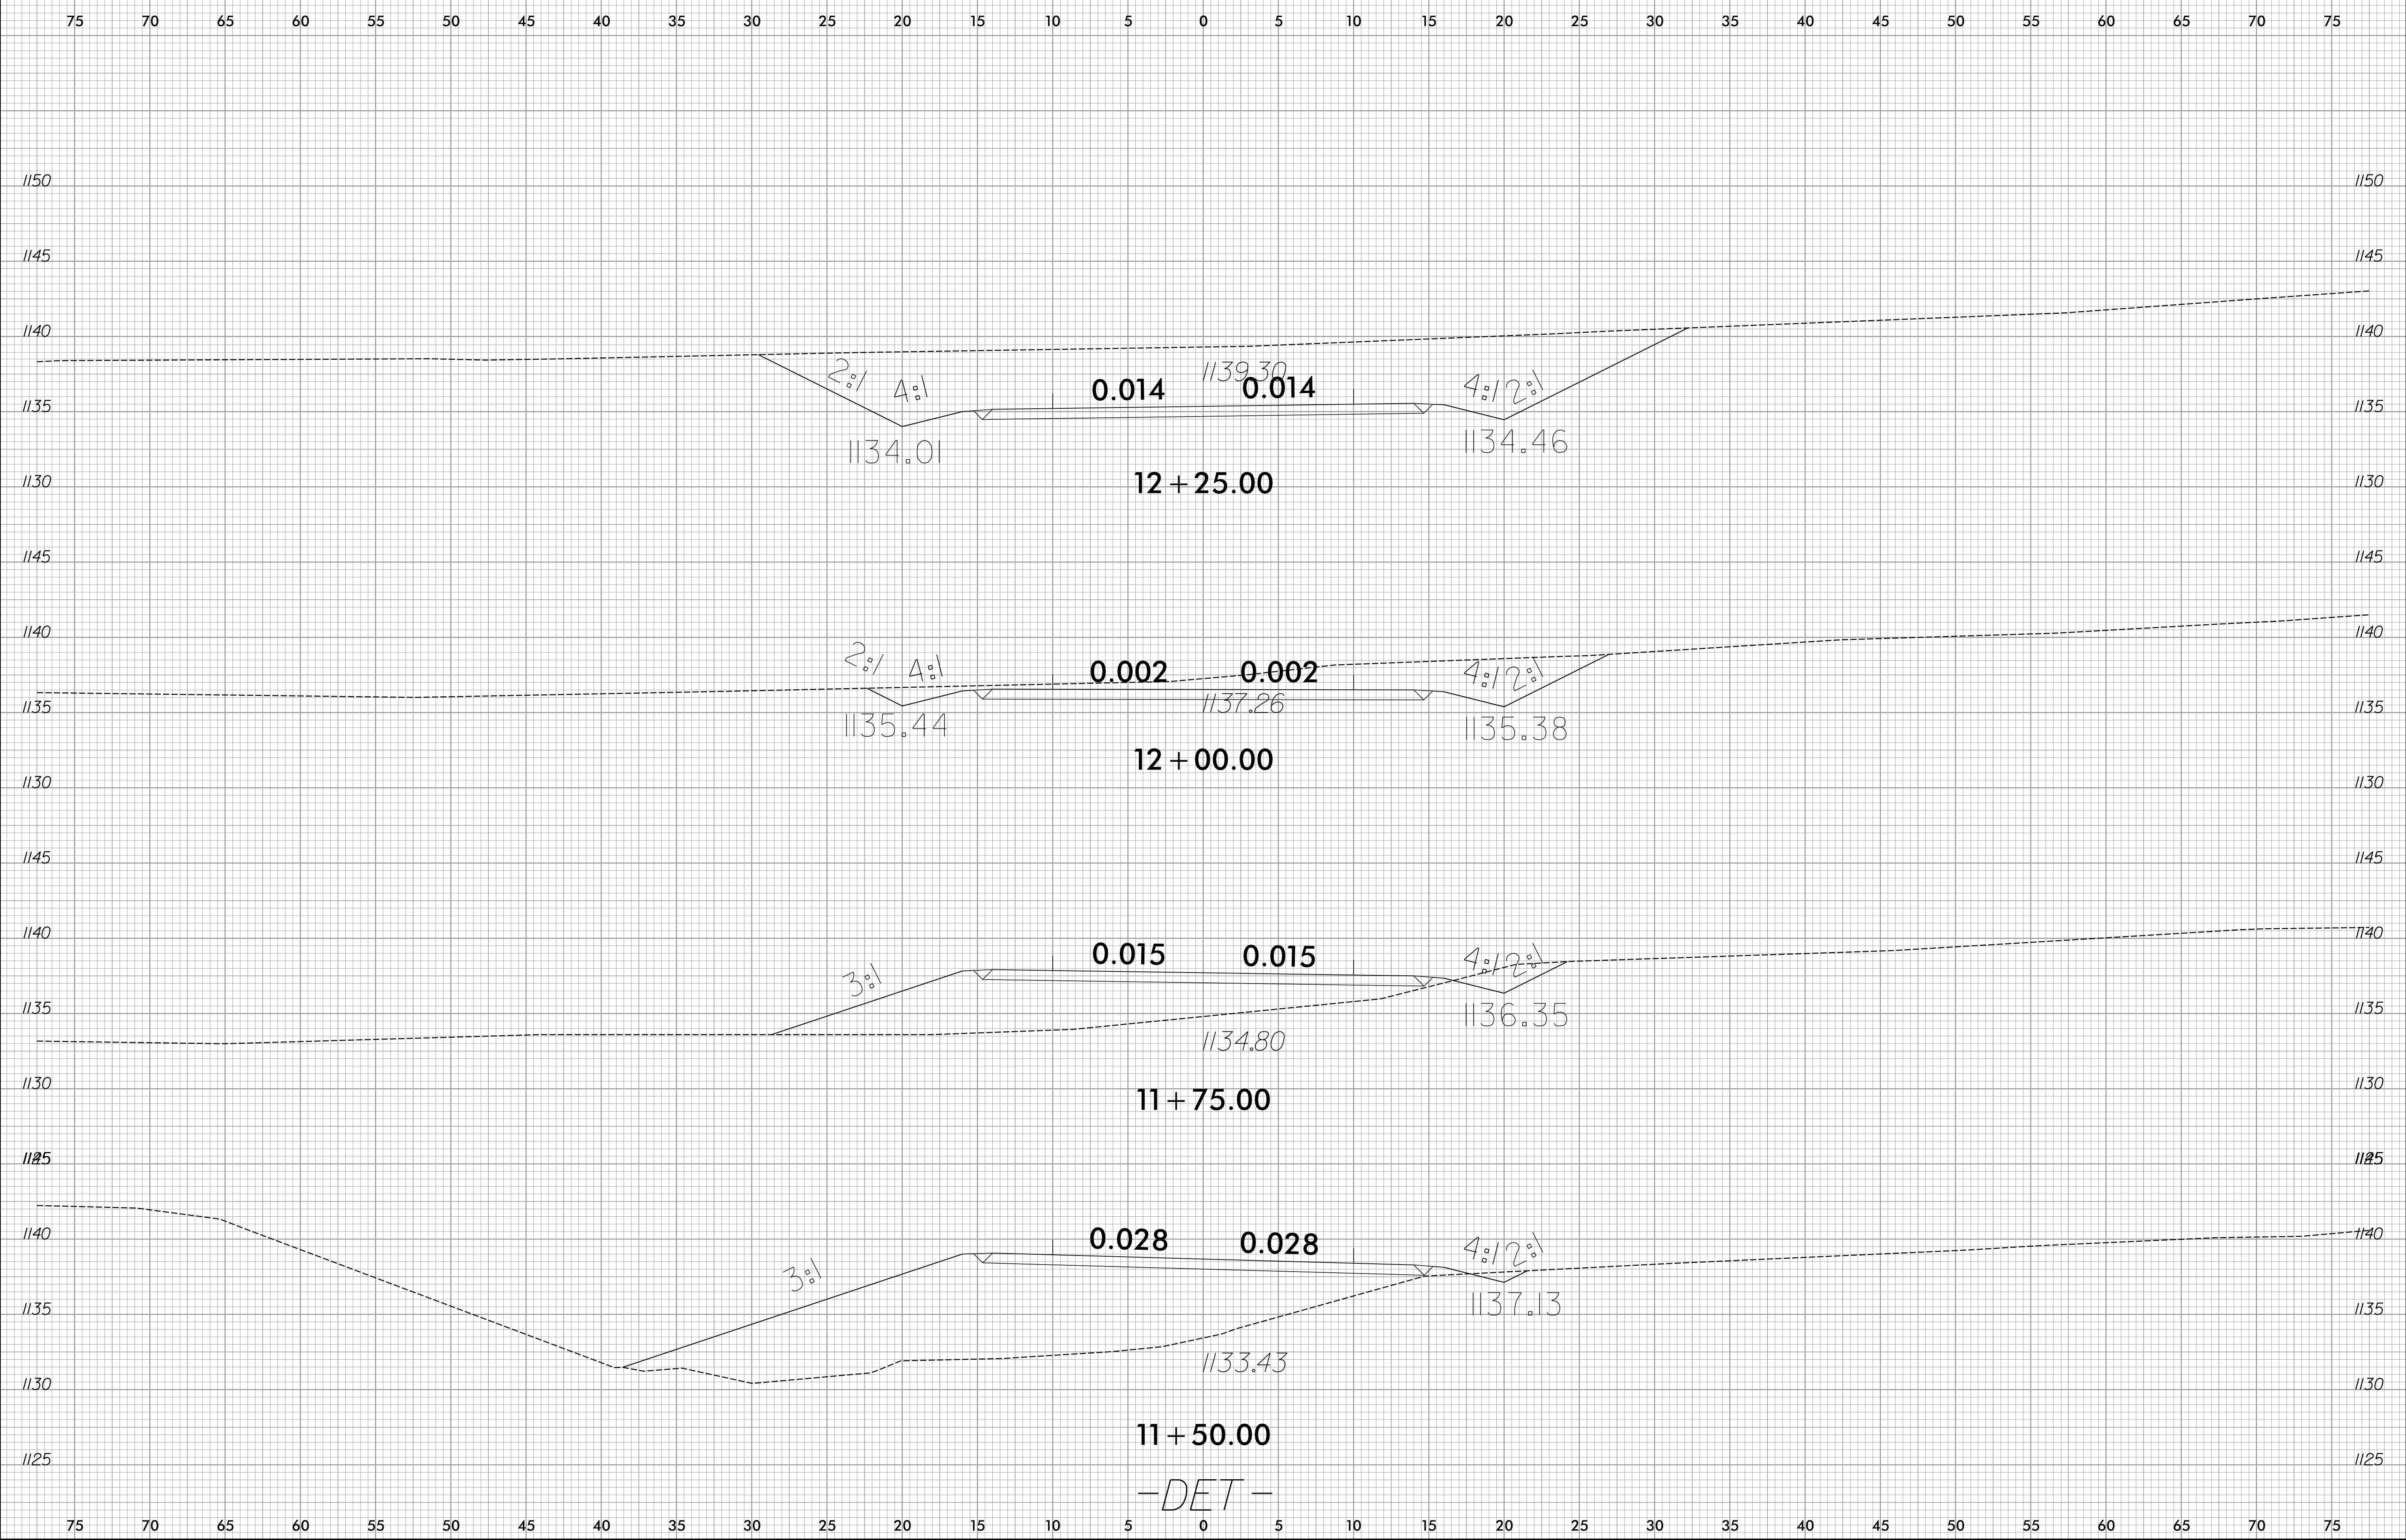

I:\20\2015  
H:\Roadway\Xsec\BD5111V\_r.dwg  
8/23/99


8/23/99

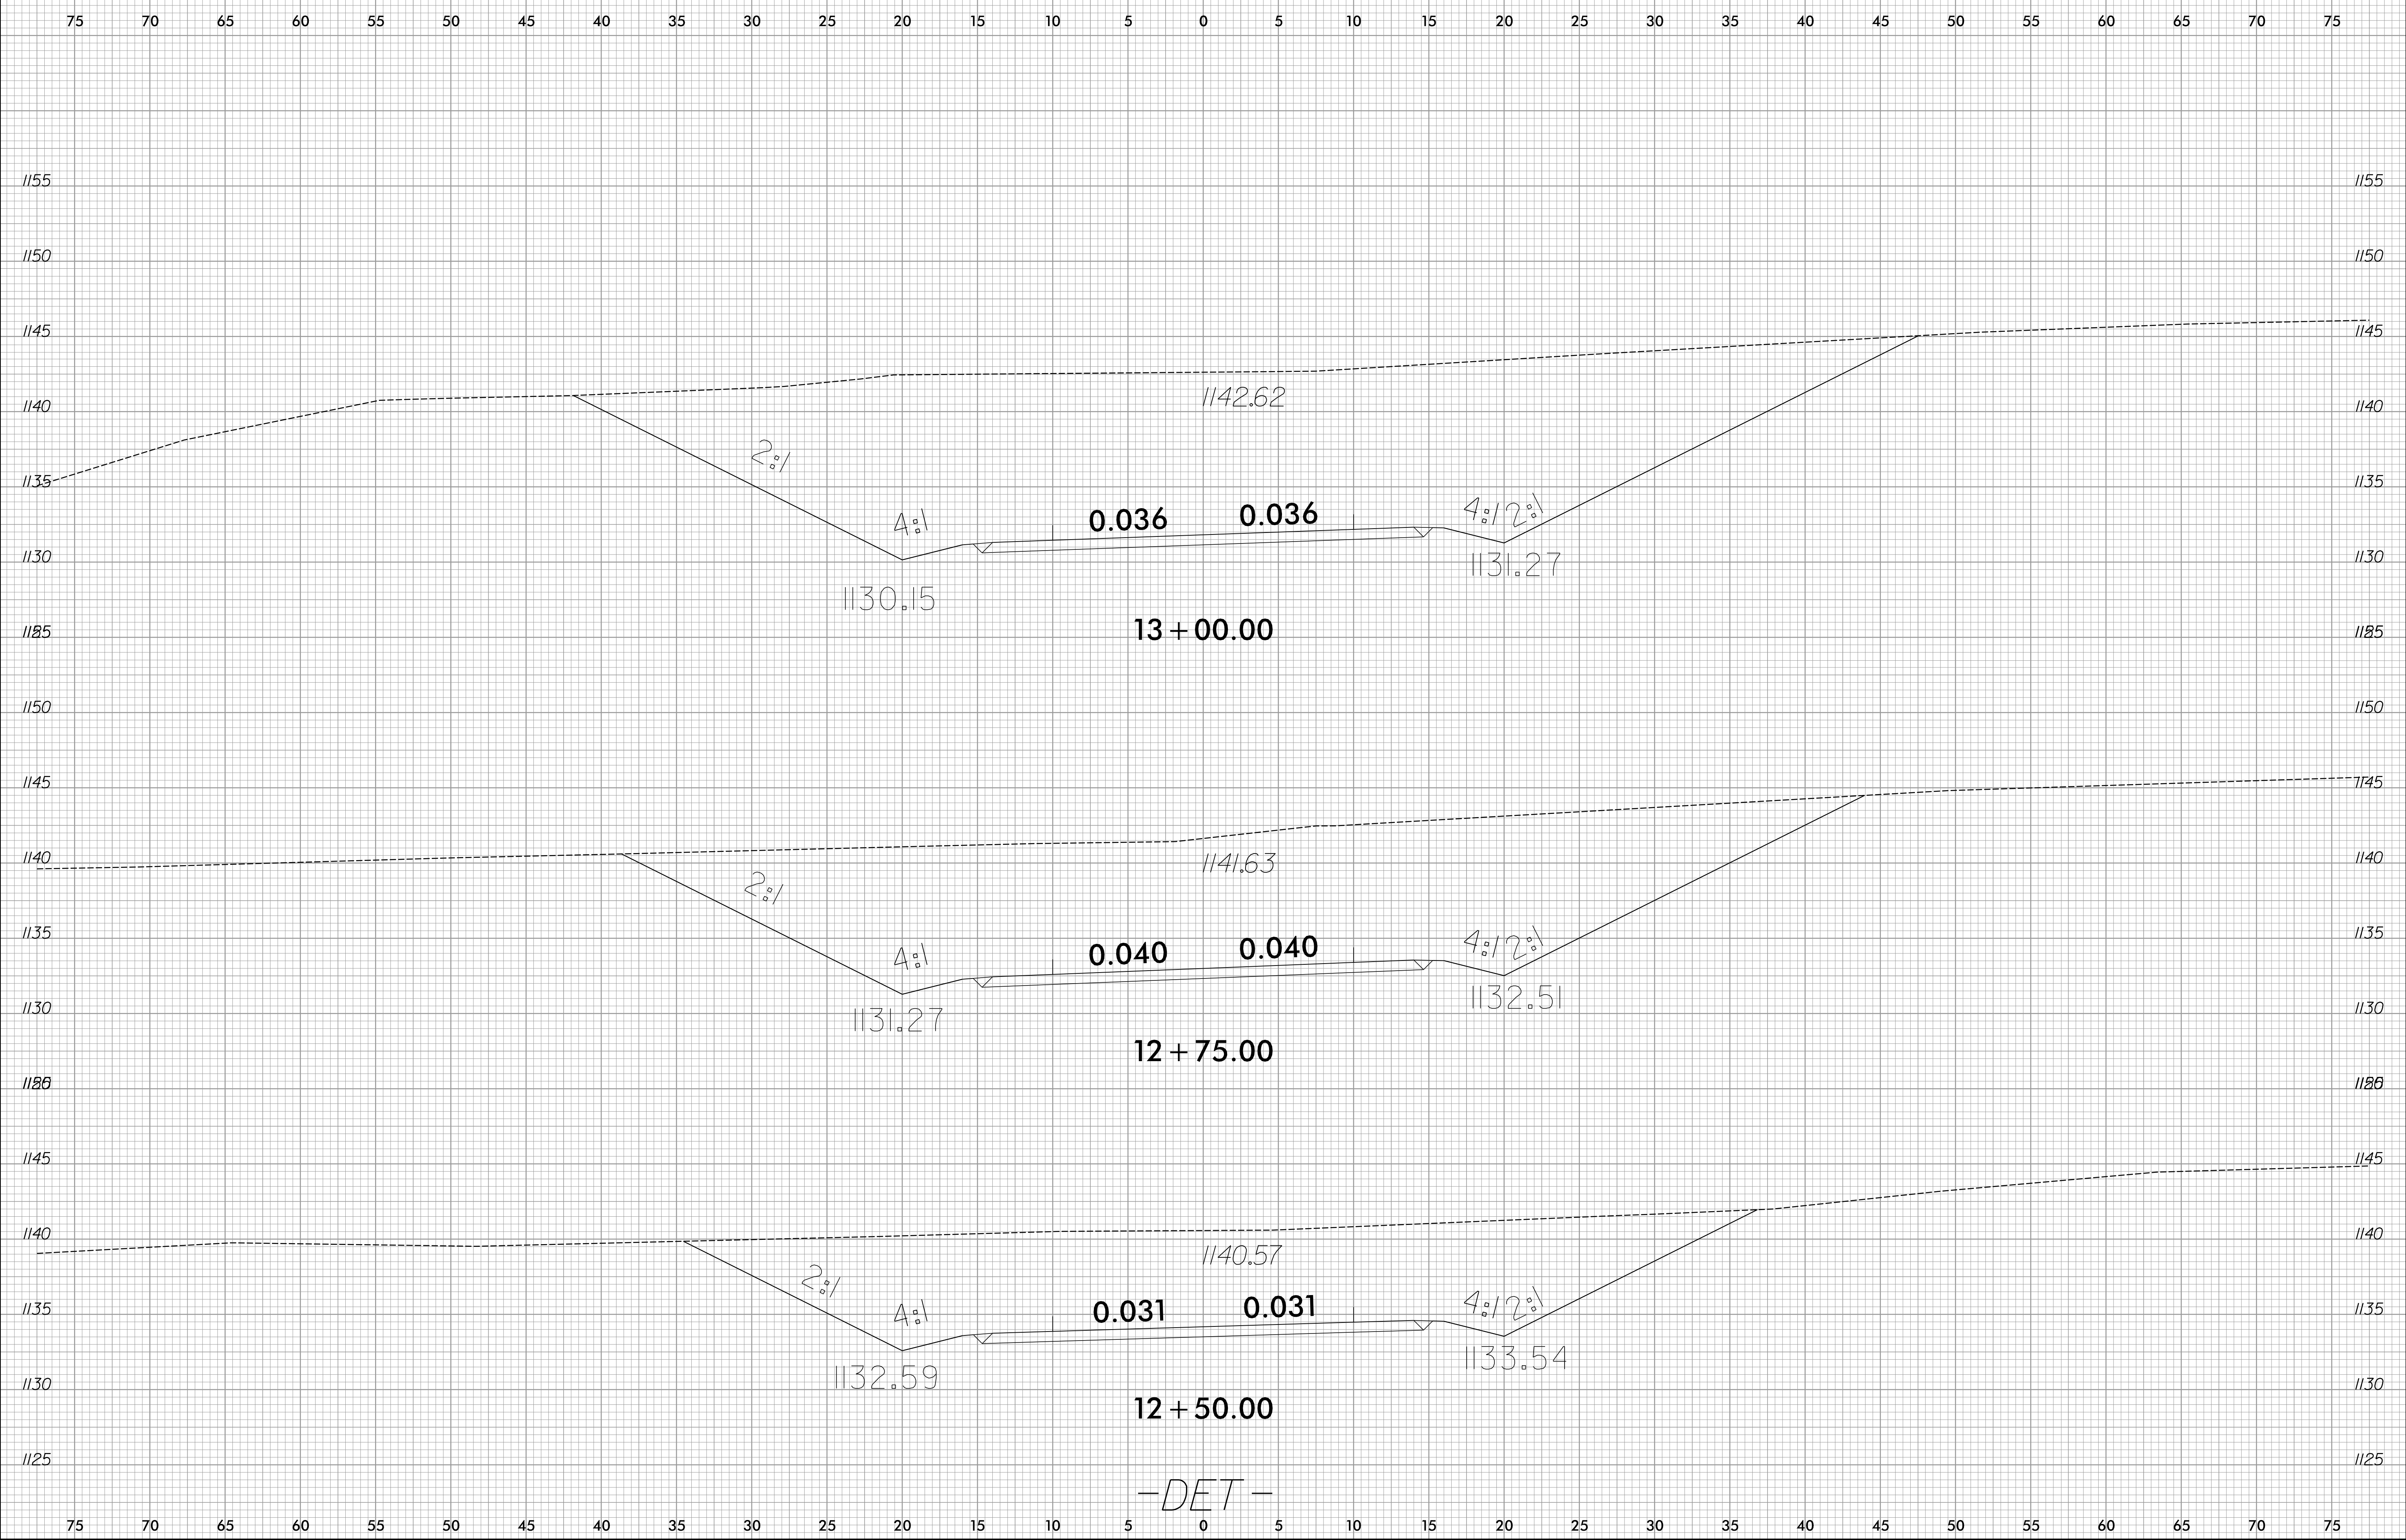

-DET-

I:\20\2015  
12\120501way\Xsec\BD5111V\_r.dwg  
8/23/99

8/23/99

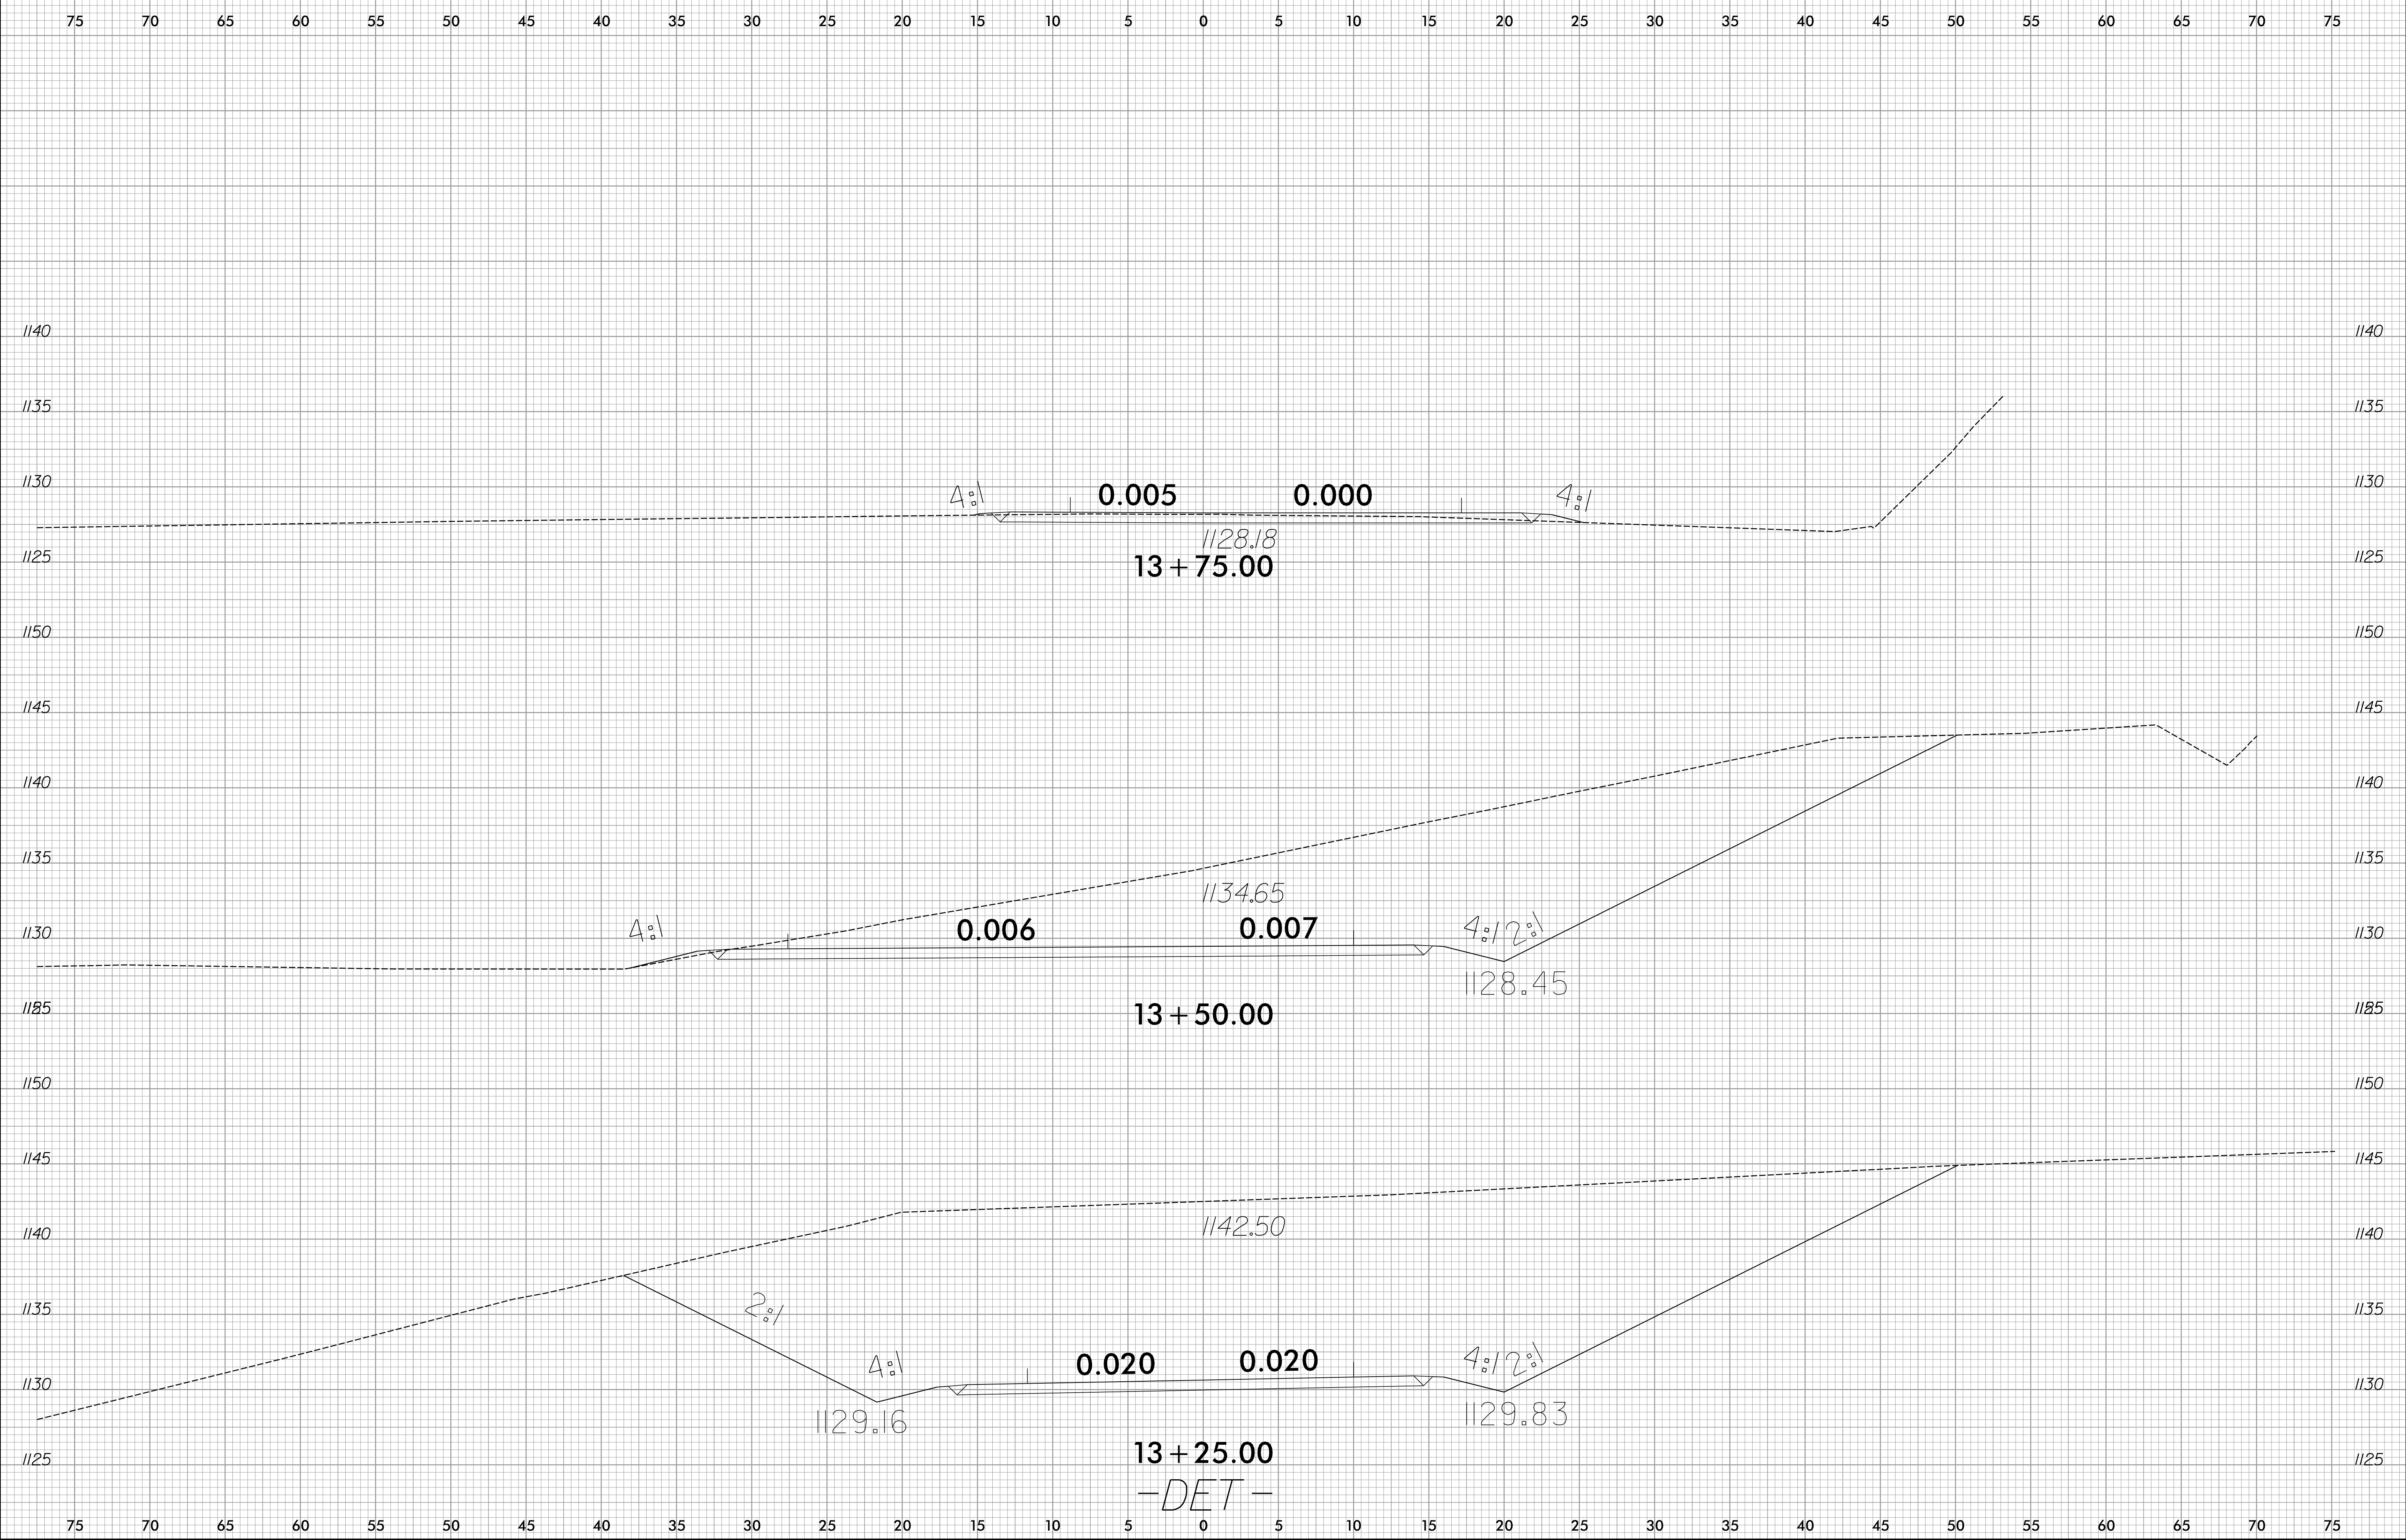

I:\20\2015  
H:\Roadway\Xsec\BD5111V\_r.dwg  
8/23/99