

**This electronic collection of documents is provided
for the convenience of the user
and is Not a Certified Document –**

**The documents contained herein were originally issued
and sealed by the individuals whose names and license
numbers appear on each page, on the dates appearing
with their signature on that page.**


**This file or an individual page
shall not be considered a certified document.**

COMPUTED BY: JDS DATE: 12-6-13
CHECKED BY: ACC DATE: 12-6-13

DOCUMENT NOT CONSIDERED FINAL
UNLESS ALL SIGNATURES COMPLETED
PROJECT REFERENCE NO. 14SP.202211/14SP.20221.2
SHEET NO. X-1A

DIVISION OF HIGHWAYS
STATE OF NORTH CAROLINA

CROSS SECTION SUMMARY
IN CUBIC YARDS

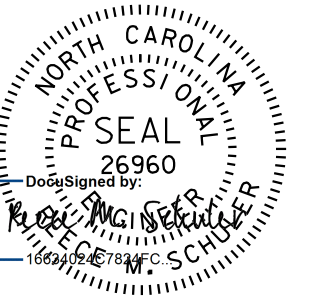


11/4/2016


-L- LOCATION	UNCLASSIFIED EXCAVATION	EMBT
13+00	0	0
13+50	53	31
14+00	57	45
14+50	65	15
15+00	73	12
15+50	50	133
16+00	38	277
16+50	4	162
17+00	13	7
17+50	18	1
18+00	38	1
18+50	48	1
19+00	33	7
19+50	21	52
20+00	23	99
20+50	32	106
21+00	21	100
21+50	11	152
22+00	6	338
22+50	0	383
23+00	1	270
23+50	1	215
24+00	3	99
24+50	3	5

NOTE: EMBANKMENT COLUMN DOES NOT INCLUDE BACKFILL FOR UNDERCUT.

Approximate quantities only. Unclassified excavation, borrow excavation, fine grading, clearing and grubbing, and removal of existing pavement will be paid for at the contract lump sum price for "grading".

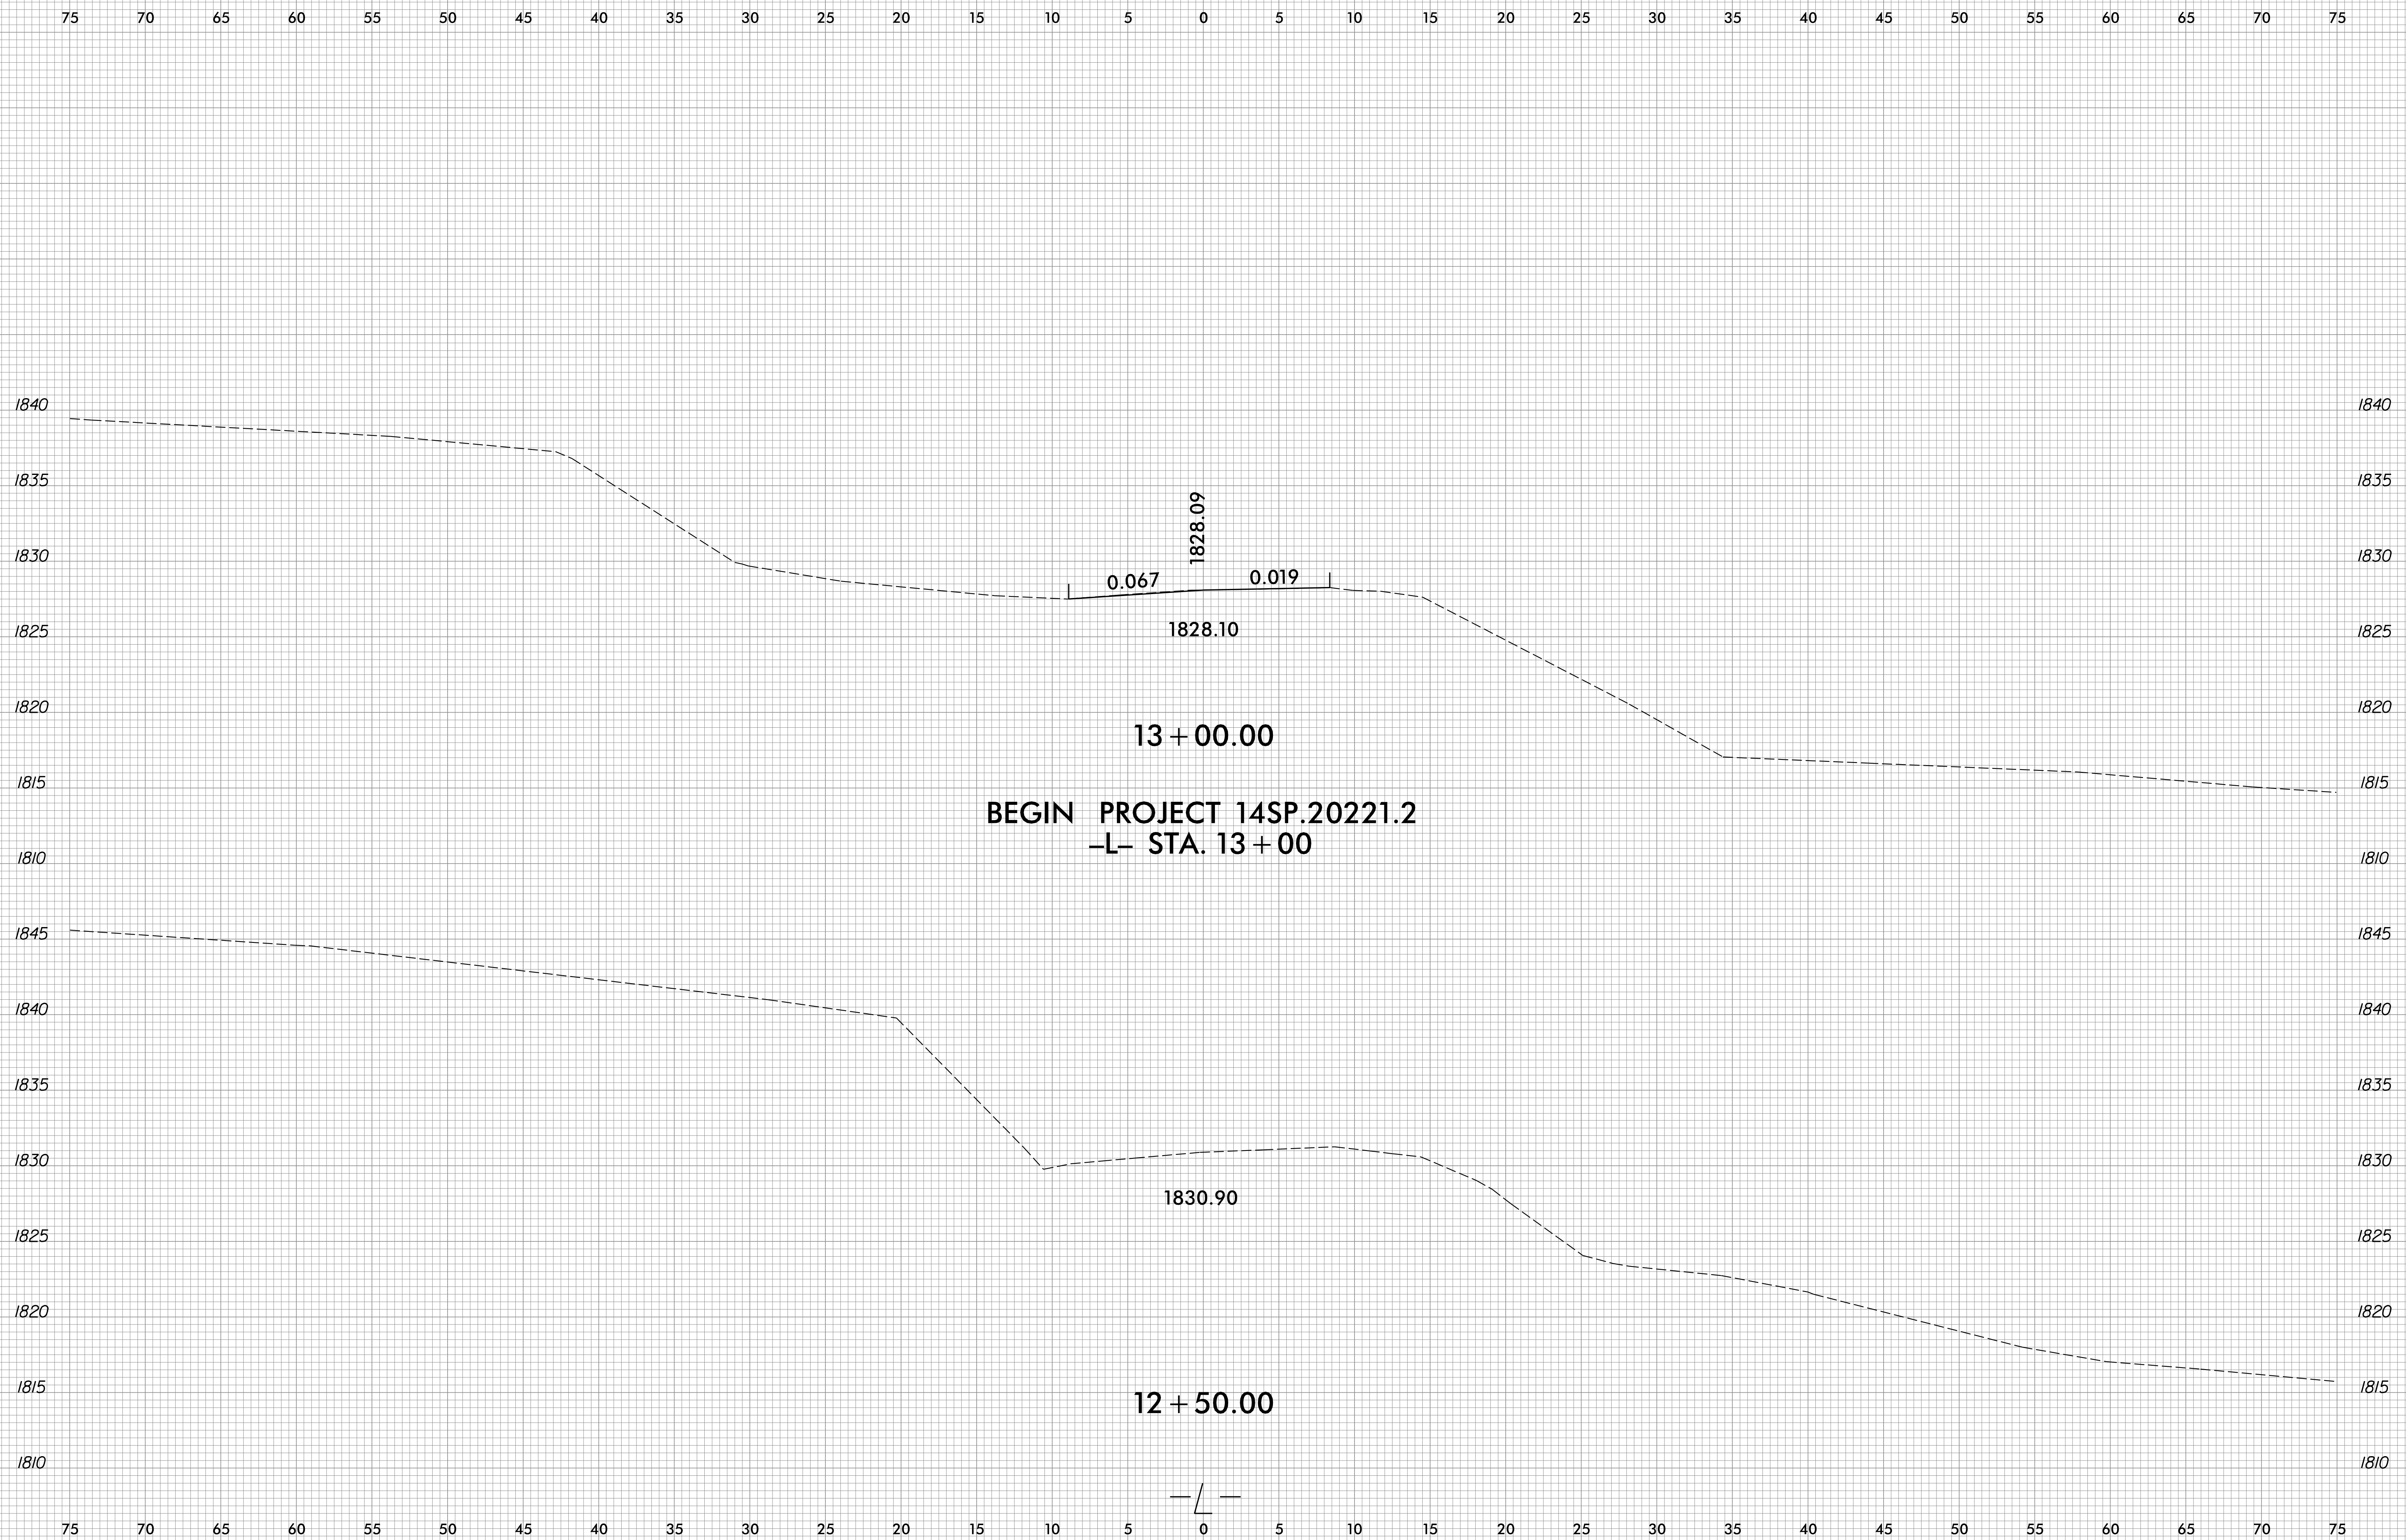


SECTION

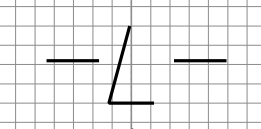

8/23/99



0 2.5 5	PROJ. REFERENCE NO.	SHEET NO.
	14SP.20221.1/14SP.20221.2	X-2

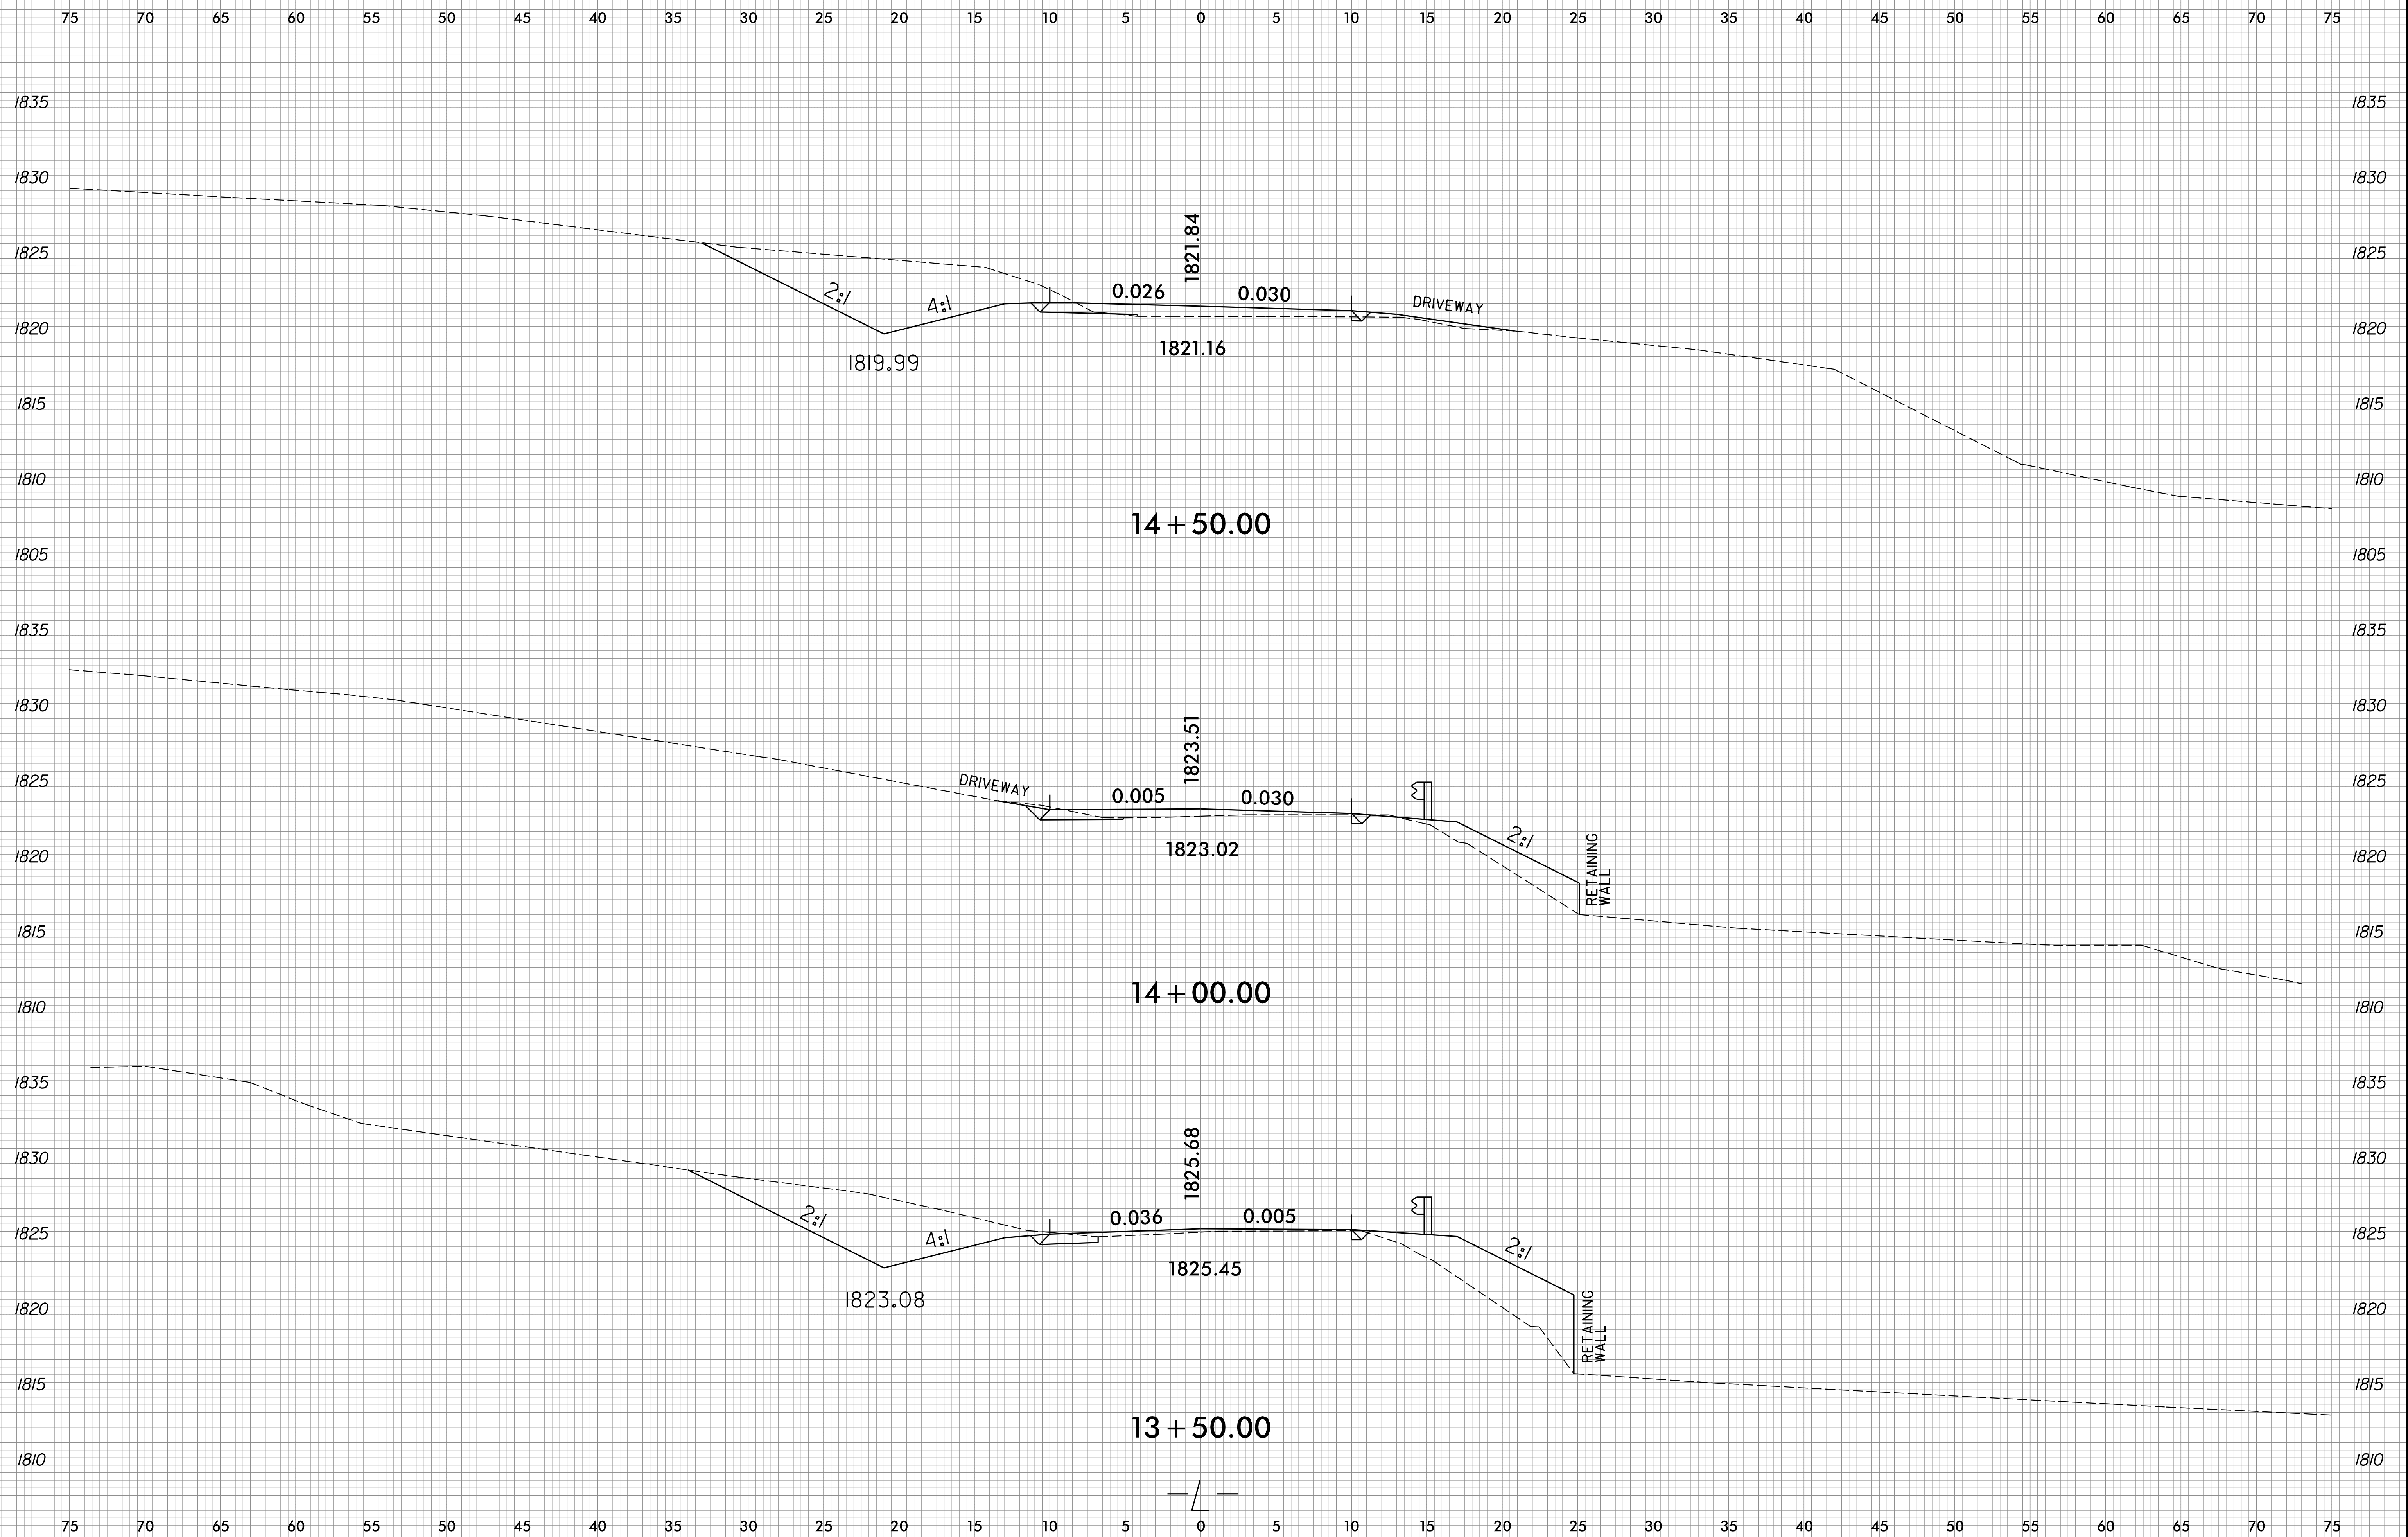

CONSTRUCTION


75 70 65 60 55 50 45 40 35 30 25 20 15 10 5 0 5 10 15 20 25 30 35 40 45 50 55 60 65 70 75

BEGIN CULVERT -L- STA. 15+52.37

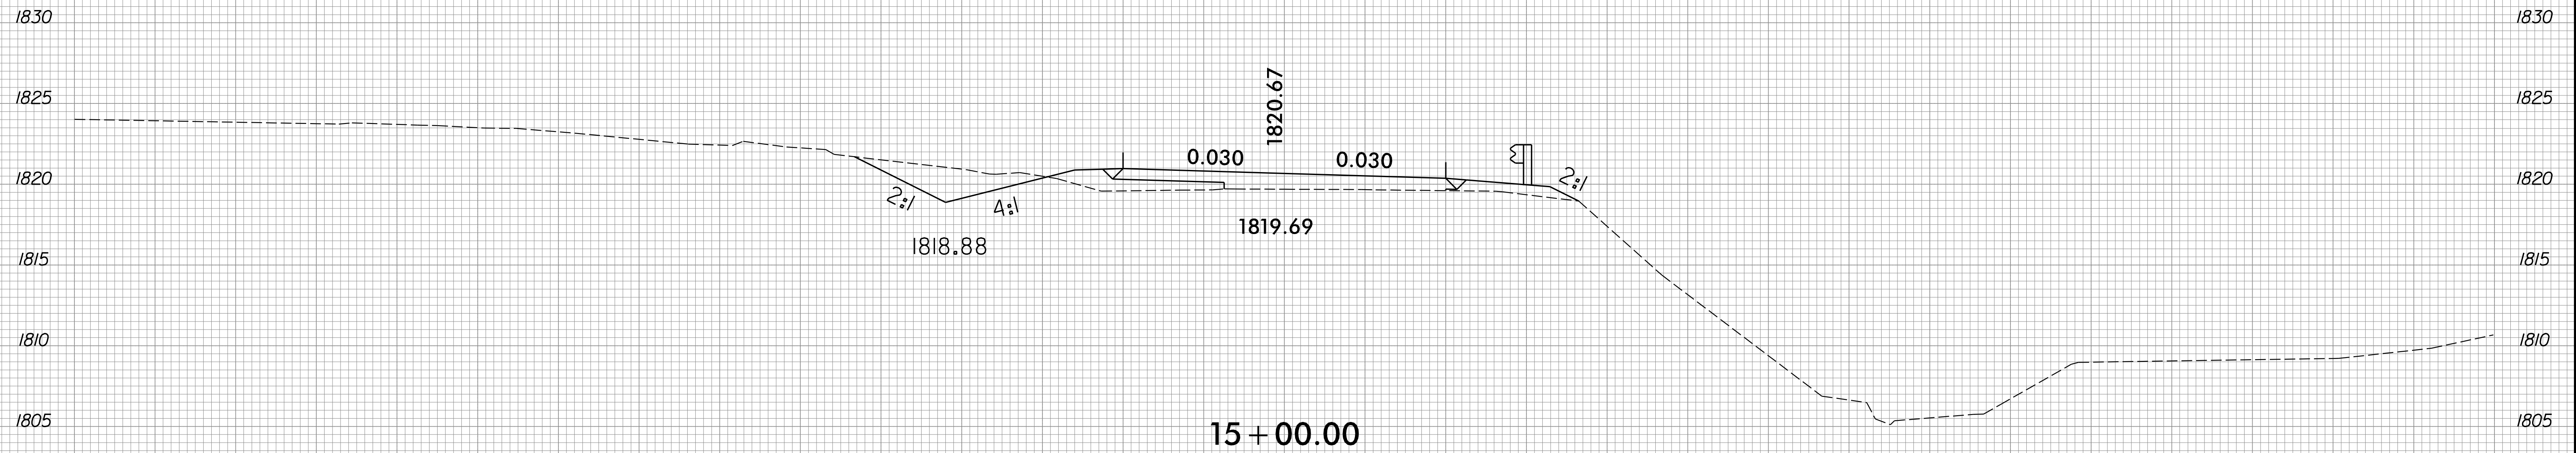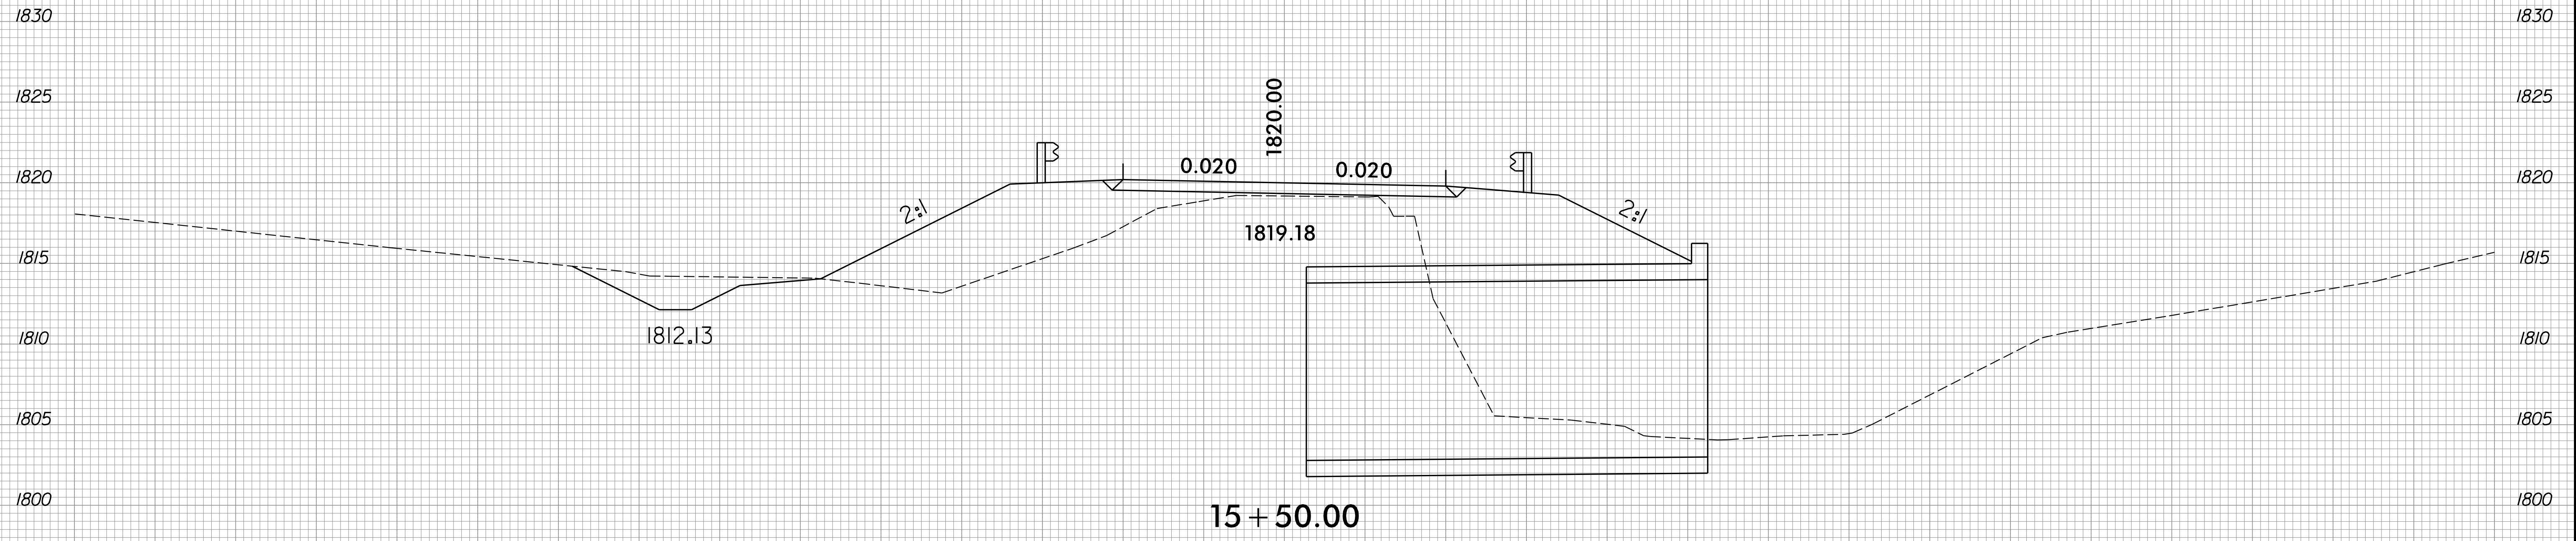


75 70 65 60 55 50 45 40 35 30 25 20 15 10 5 0 5 10 15 20 25 30 35 40 45 50 55 60 65 70 75

8/23/99

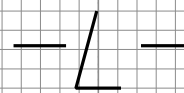


8/23/99

0 2.5 5	PROJ. REFERENCE NO.	SHEET NO.
	14SP.20221.1/14SP.20221.2	X-4

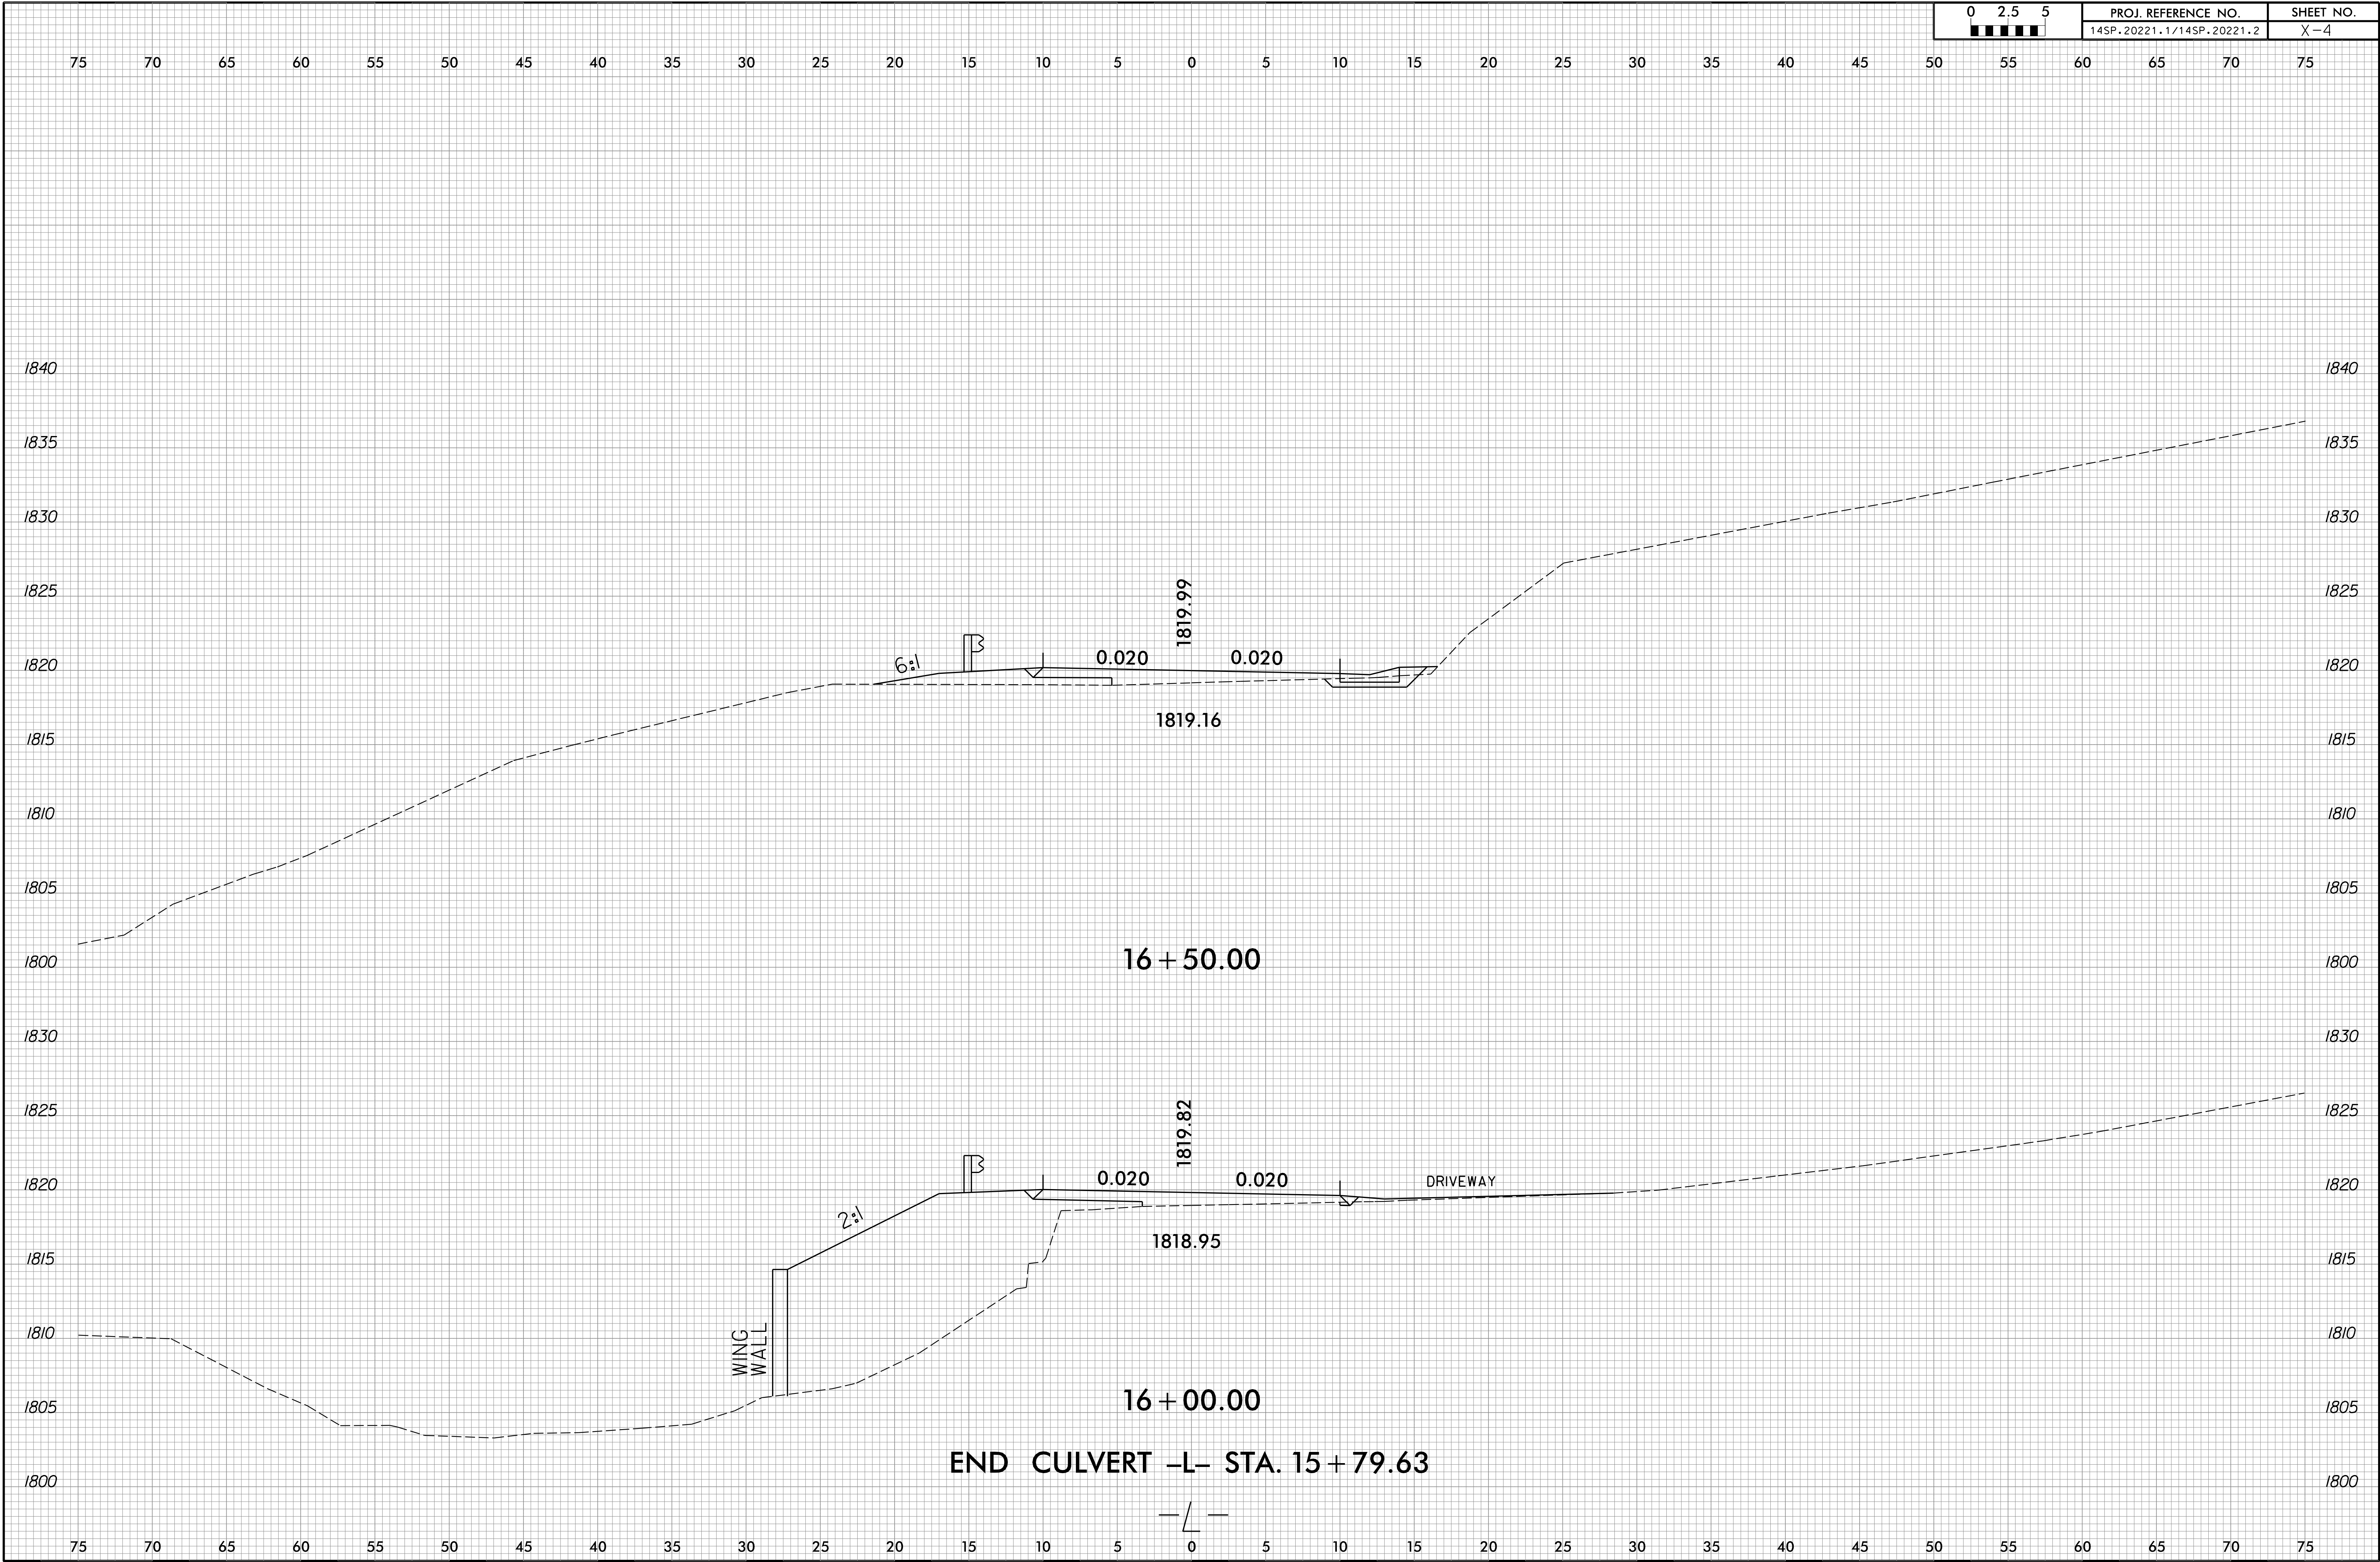


SECTION 16+00.00 TO 16+50.00


END CULVERT -L- STA. 15 + 79.63

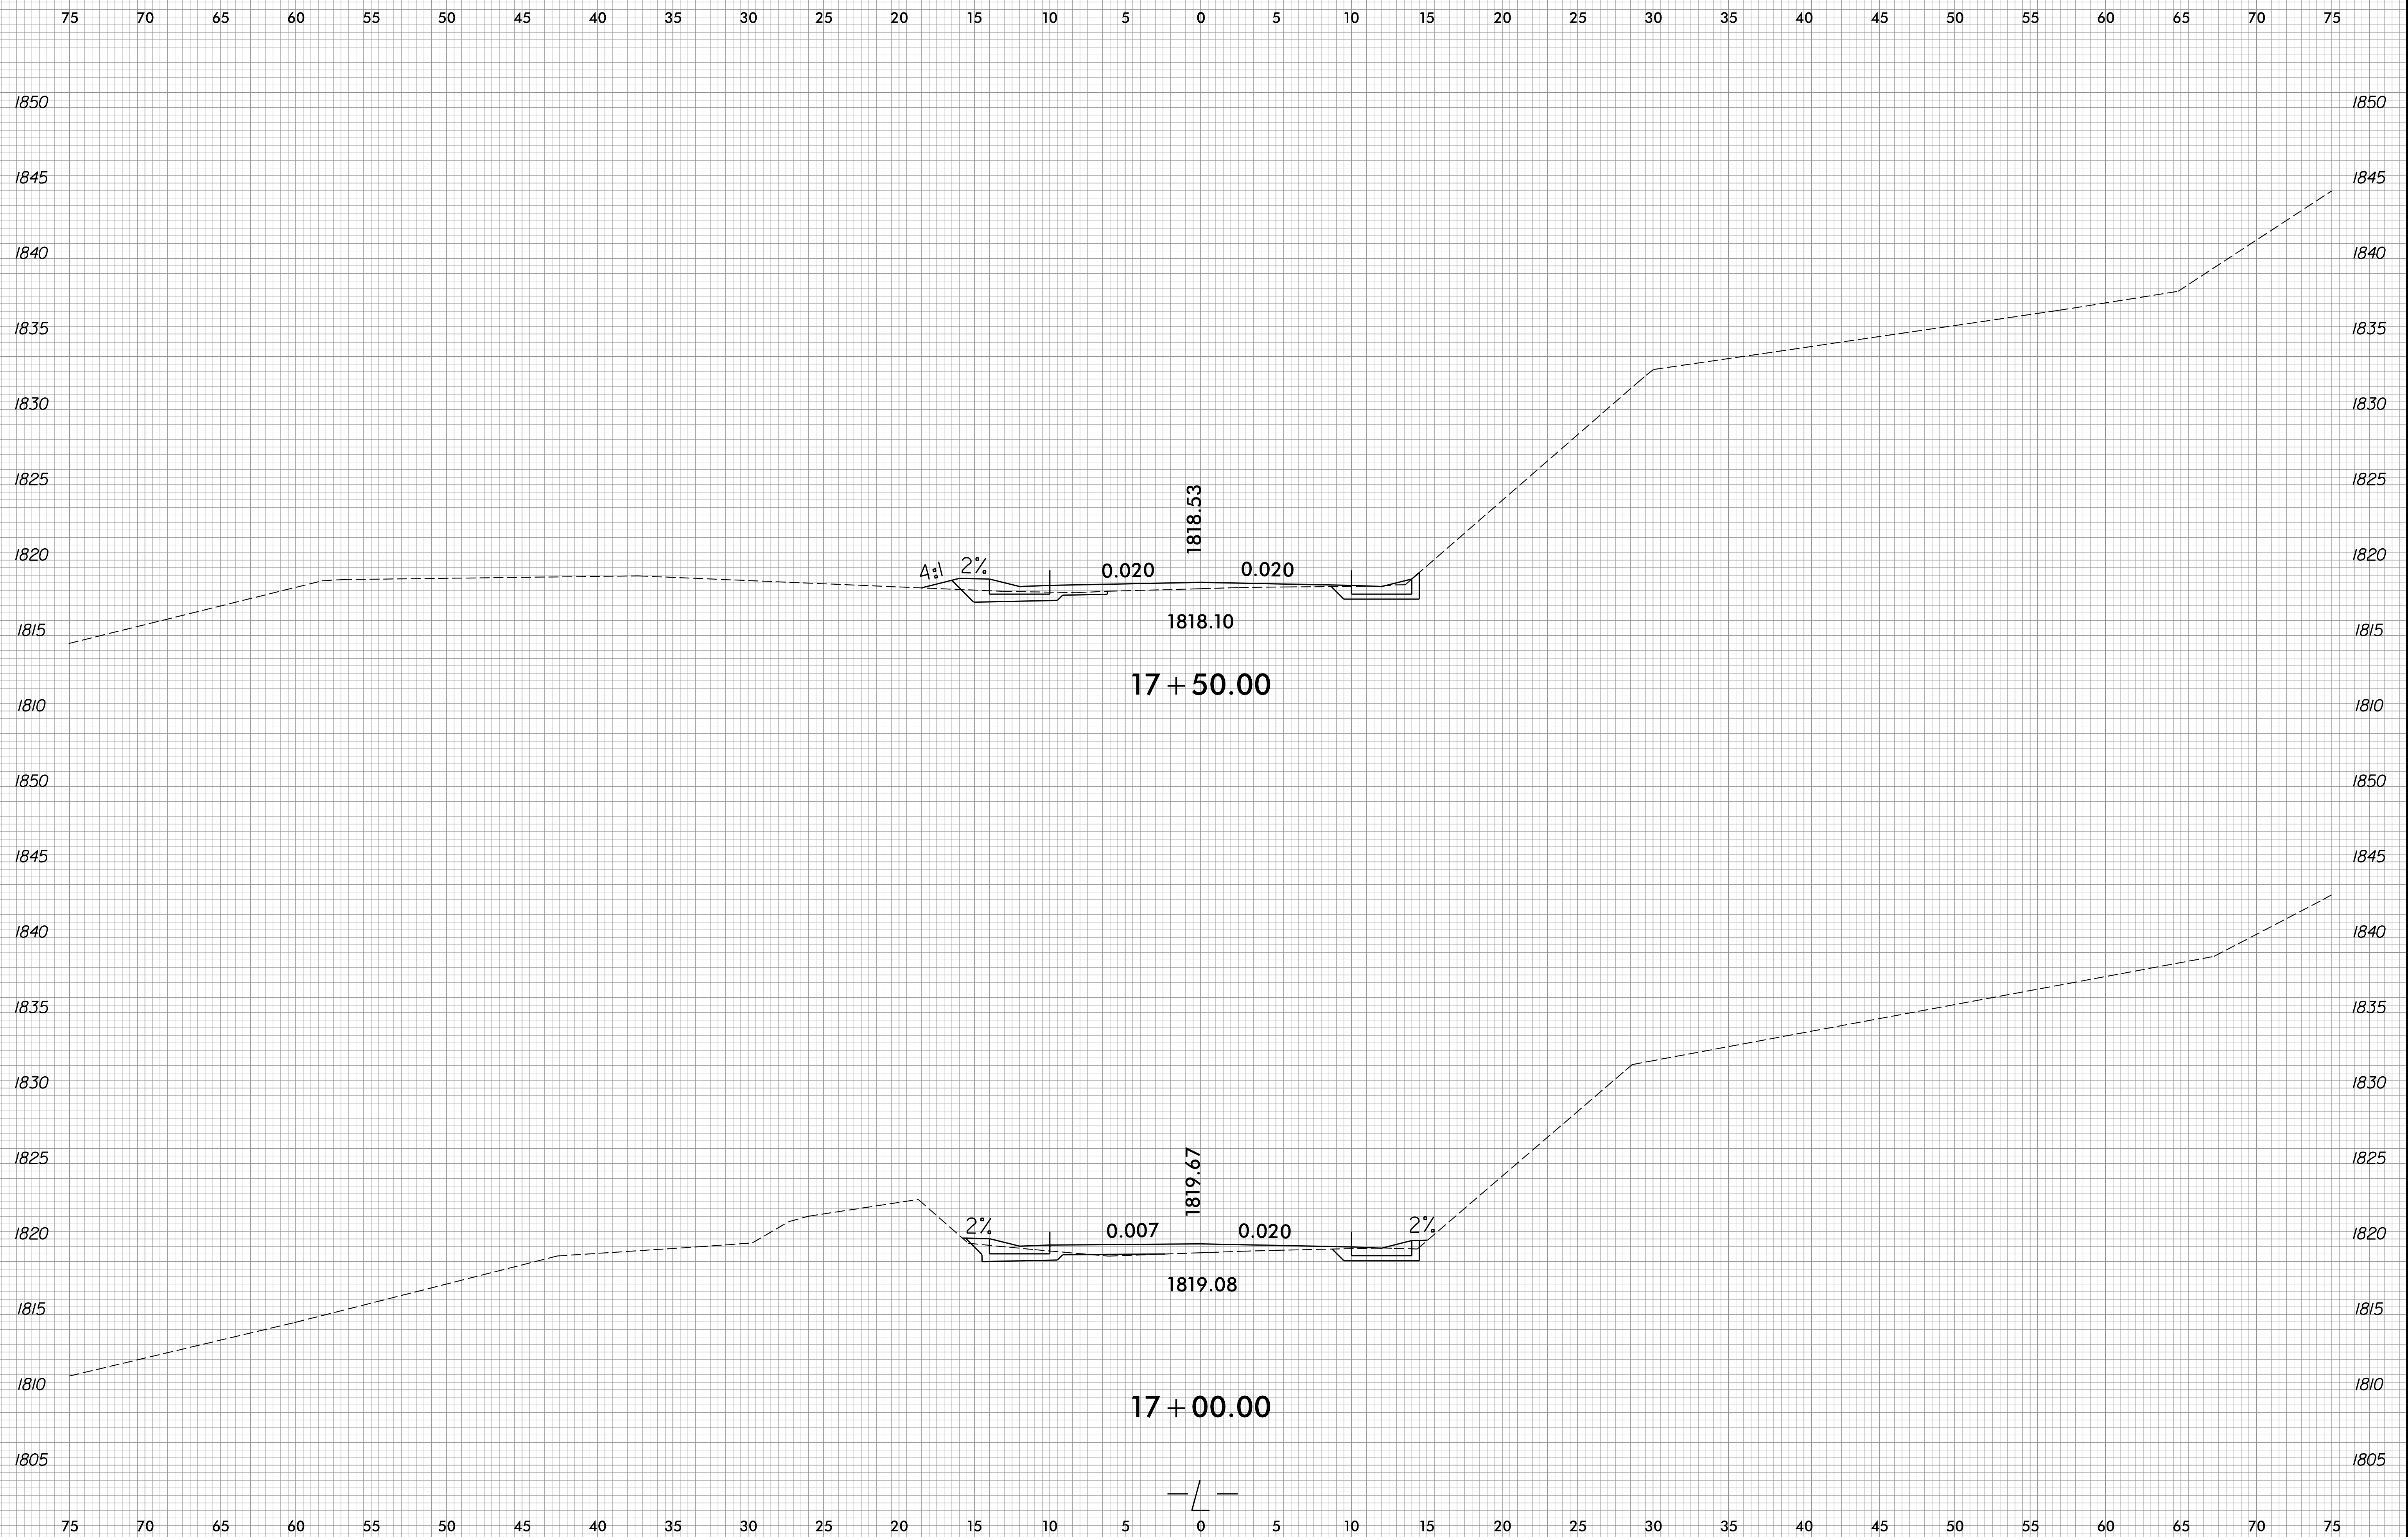

VERTICAL CURVE DATA

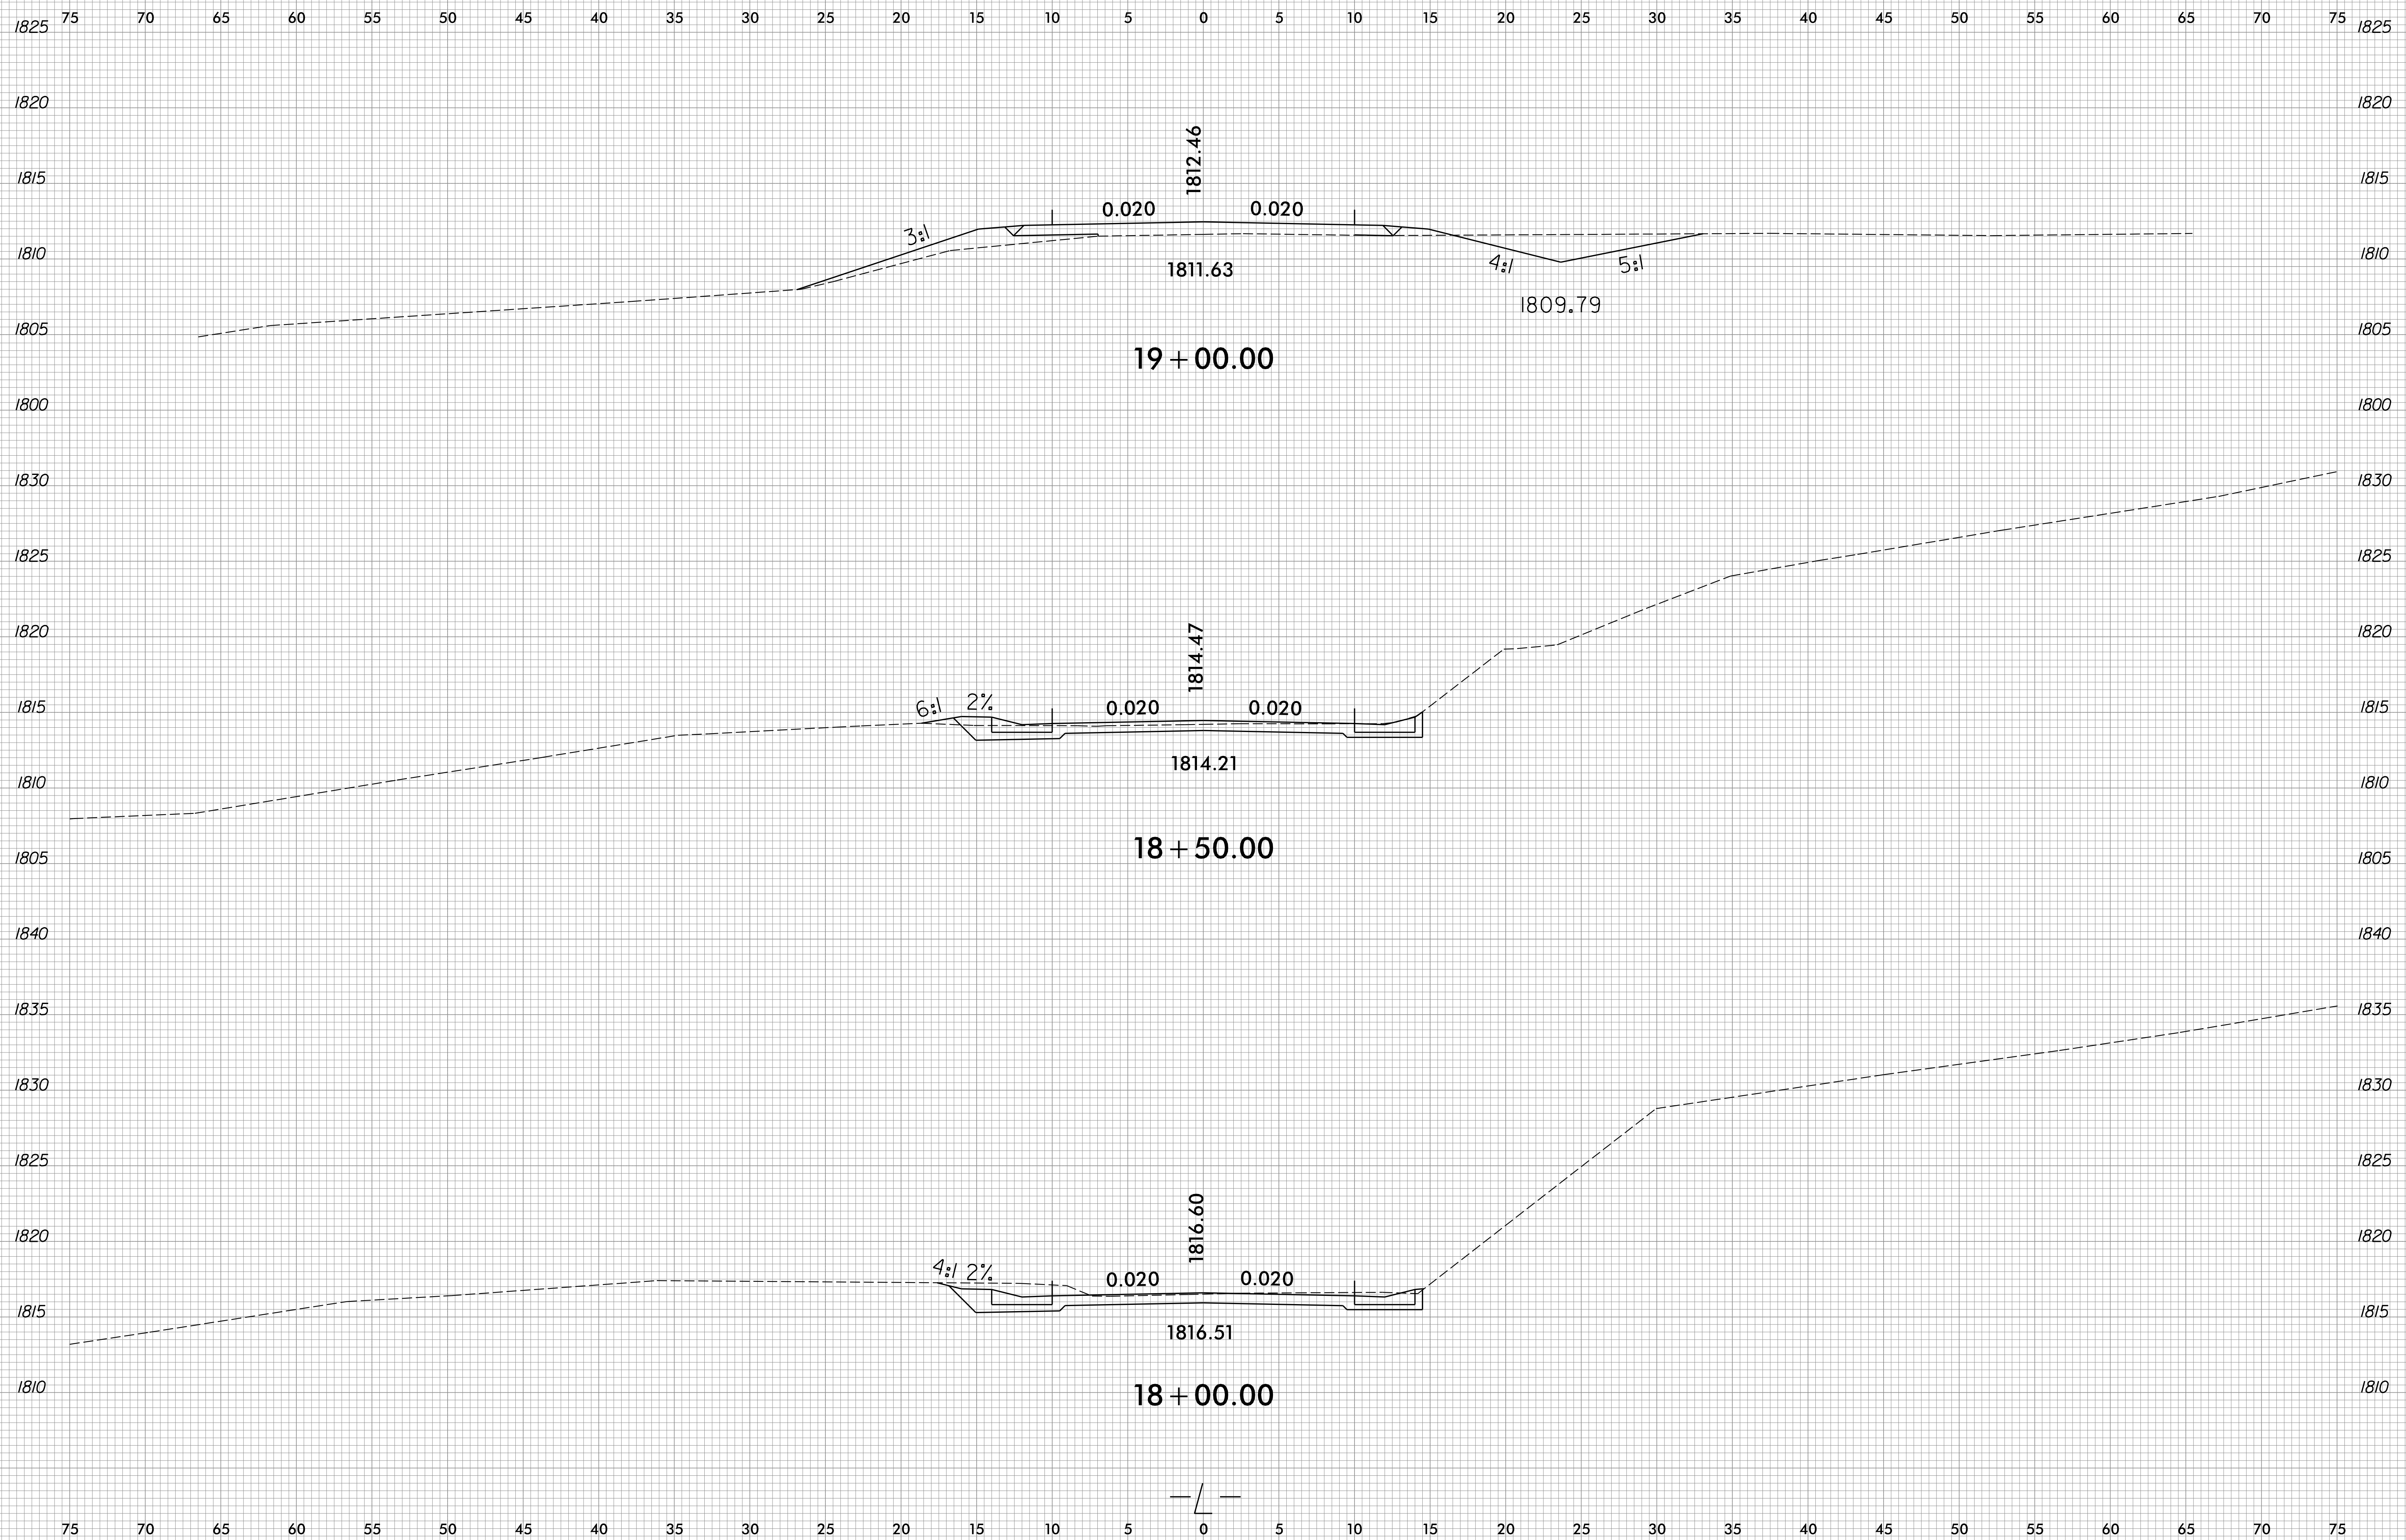



SECTION

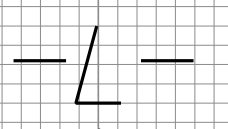

8/23/99


0 2.5 5	PROJ. REFERENCE NO.	SHEET NO.
	14SP.20221.1/14SP.20221.2	X-7

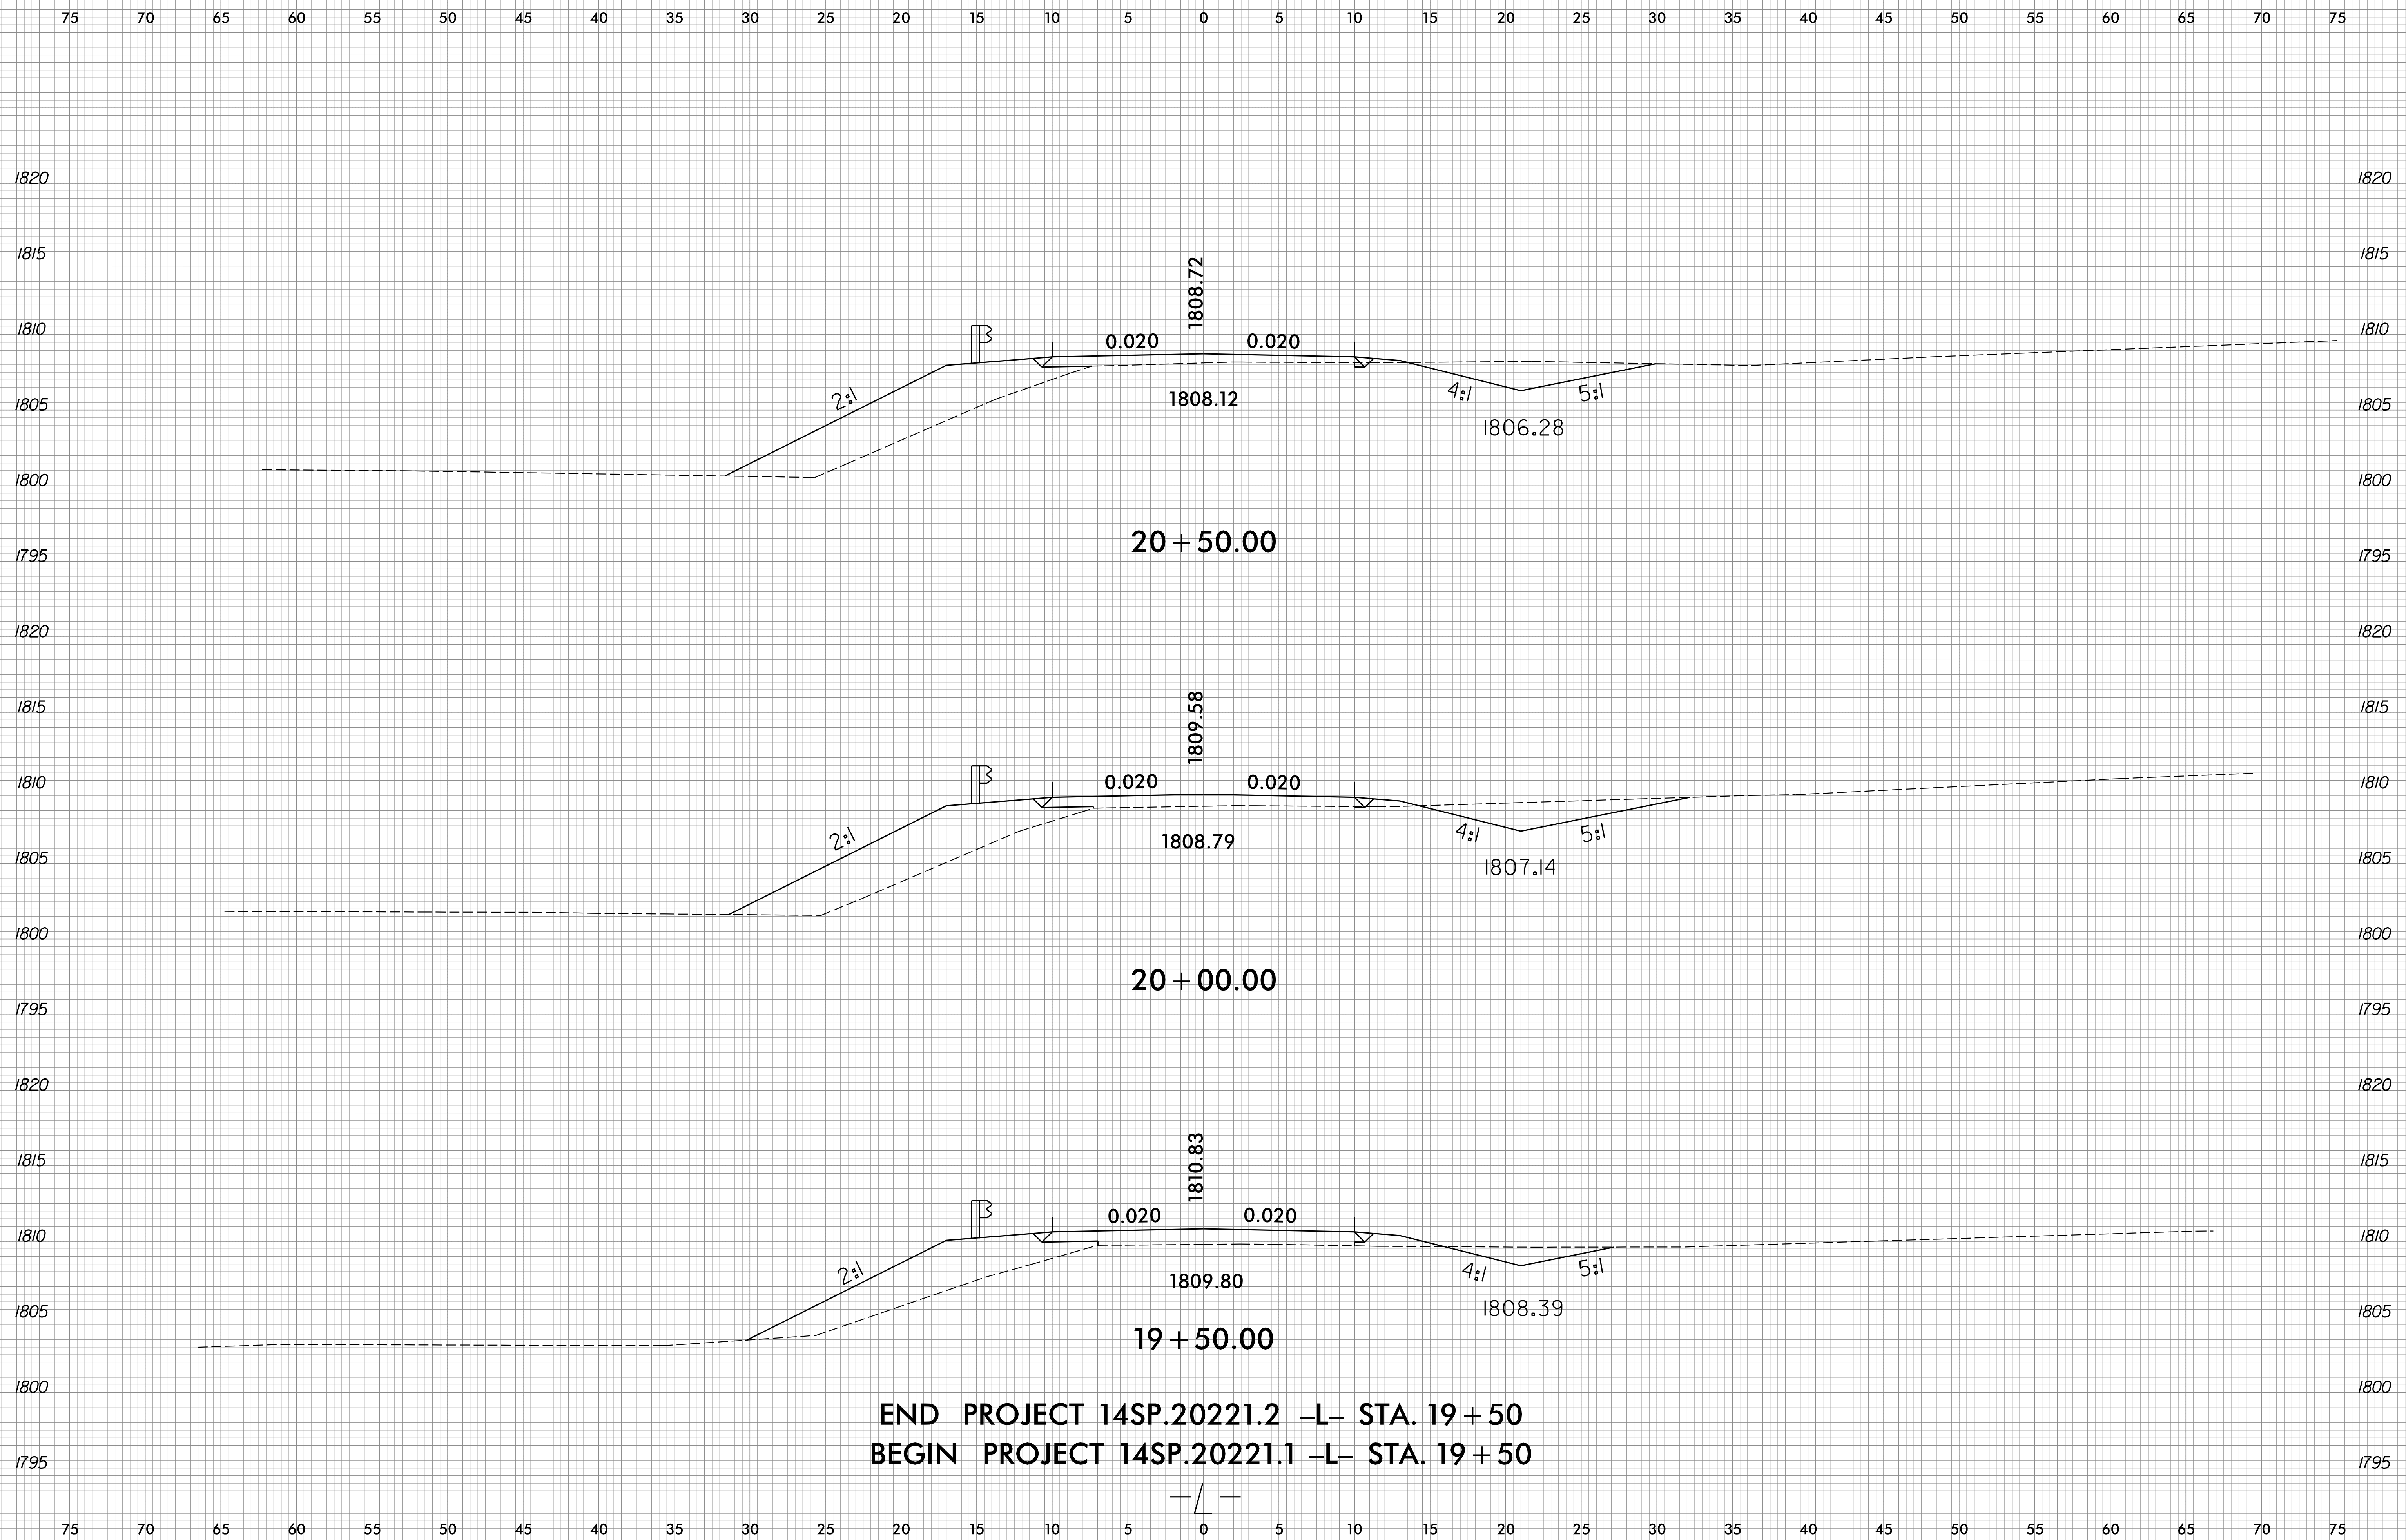

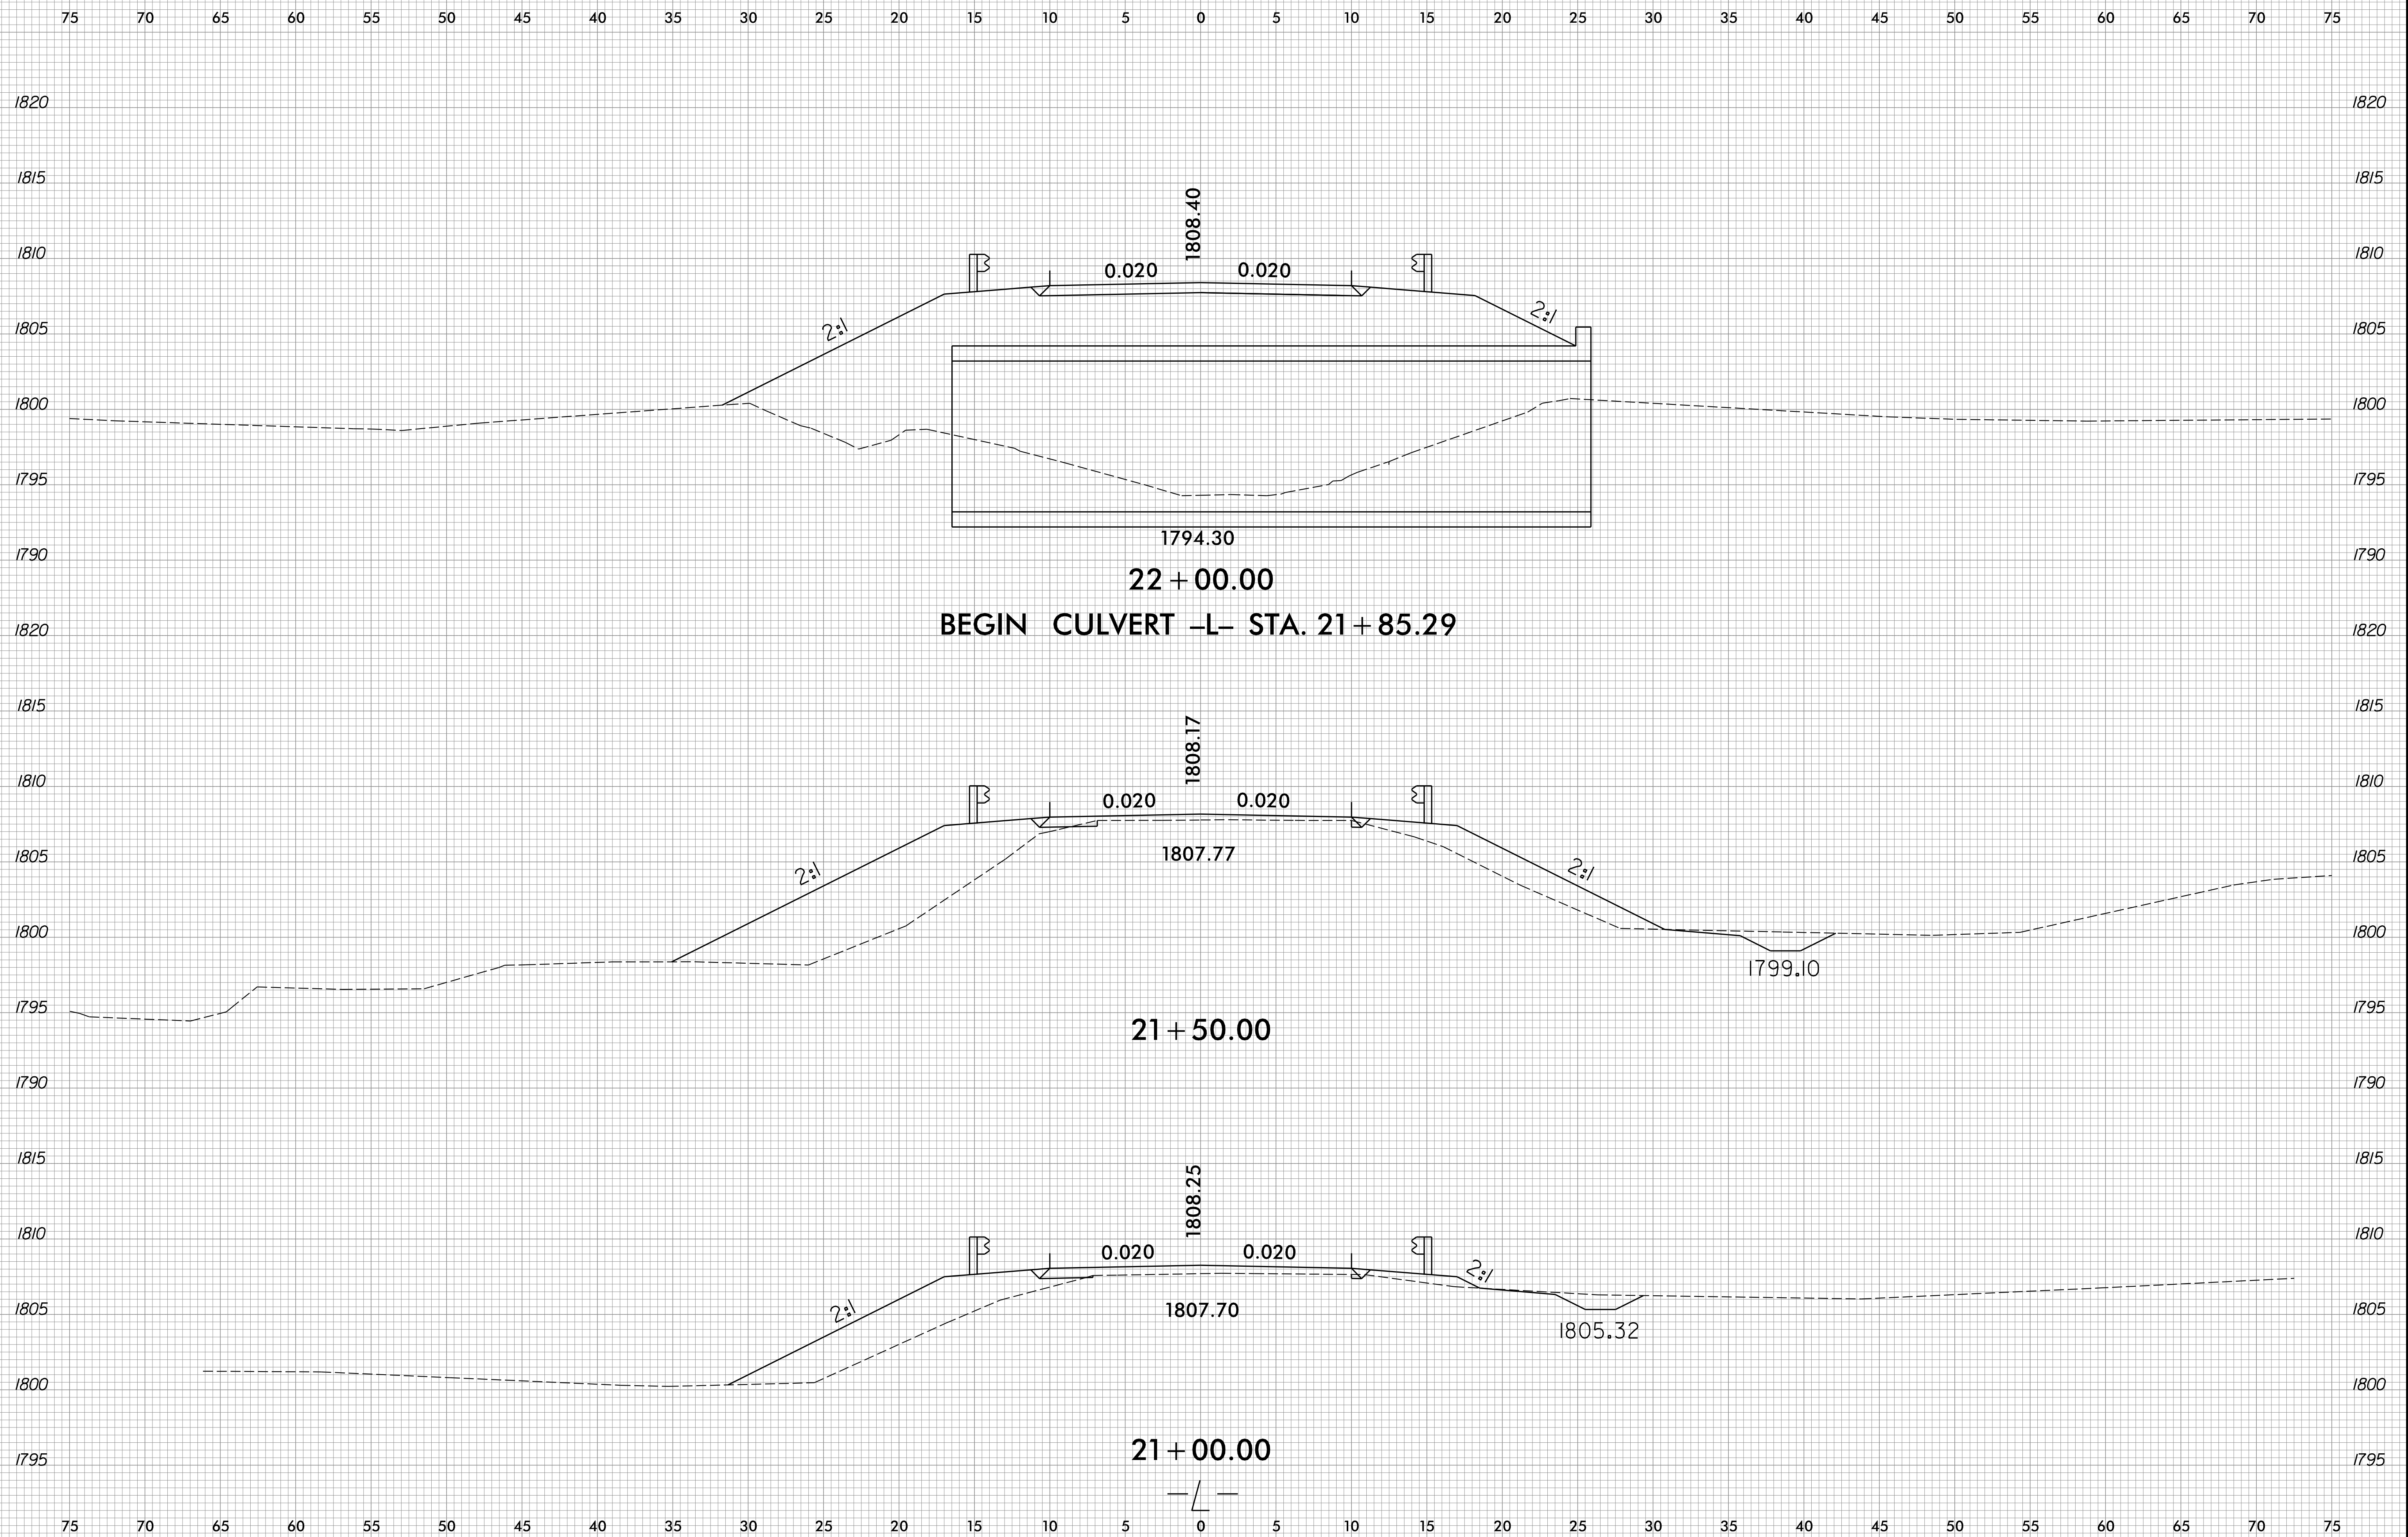

8/23/99


0 2.5 5	PROJ. REFERENCE NO.	SHEET NO.
	14SP.20221.1/14SP.20221.2	X-9

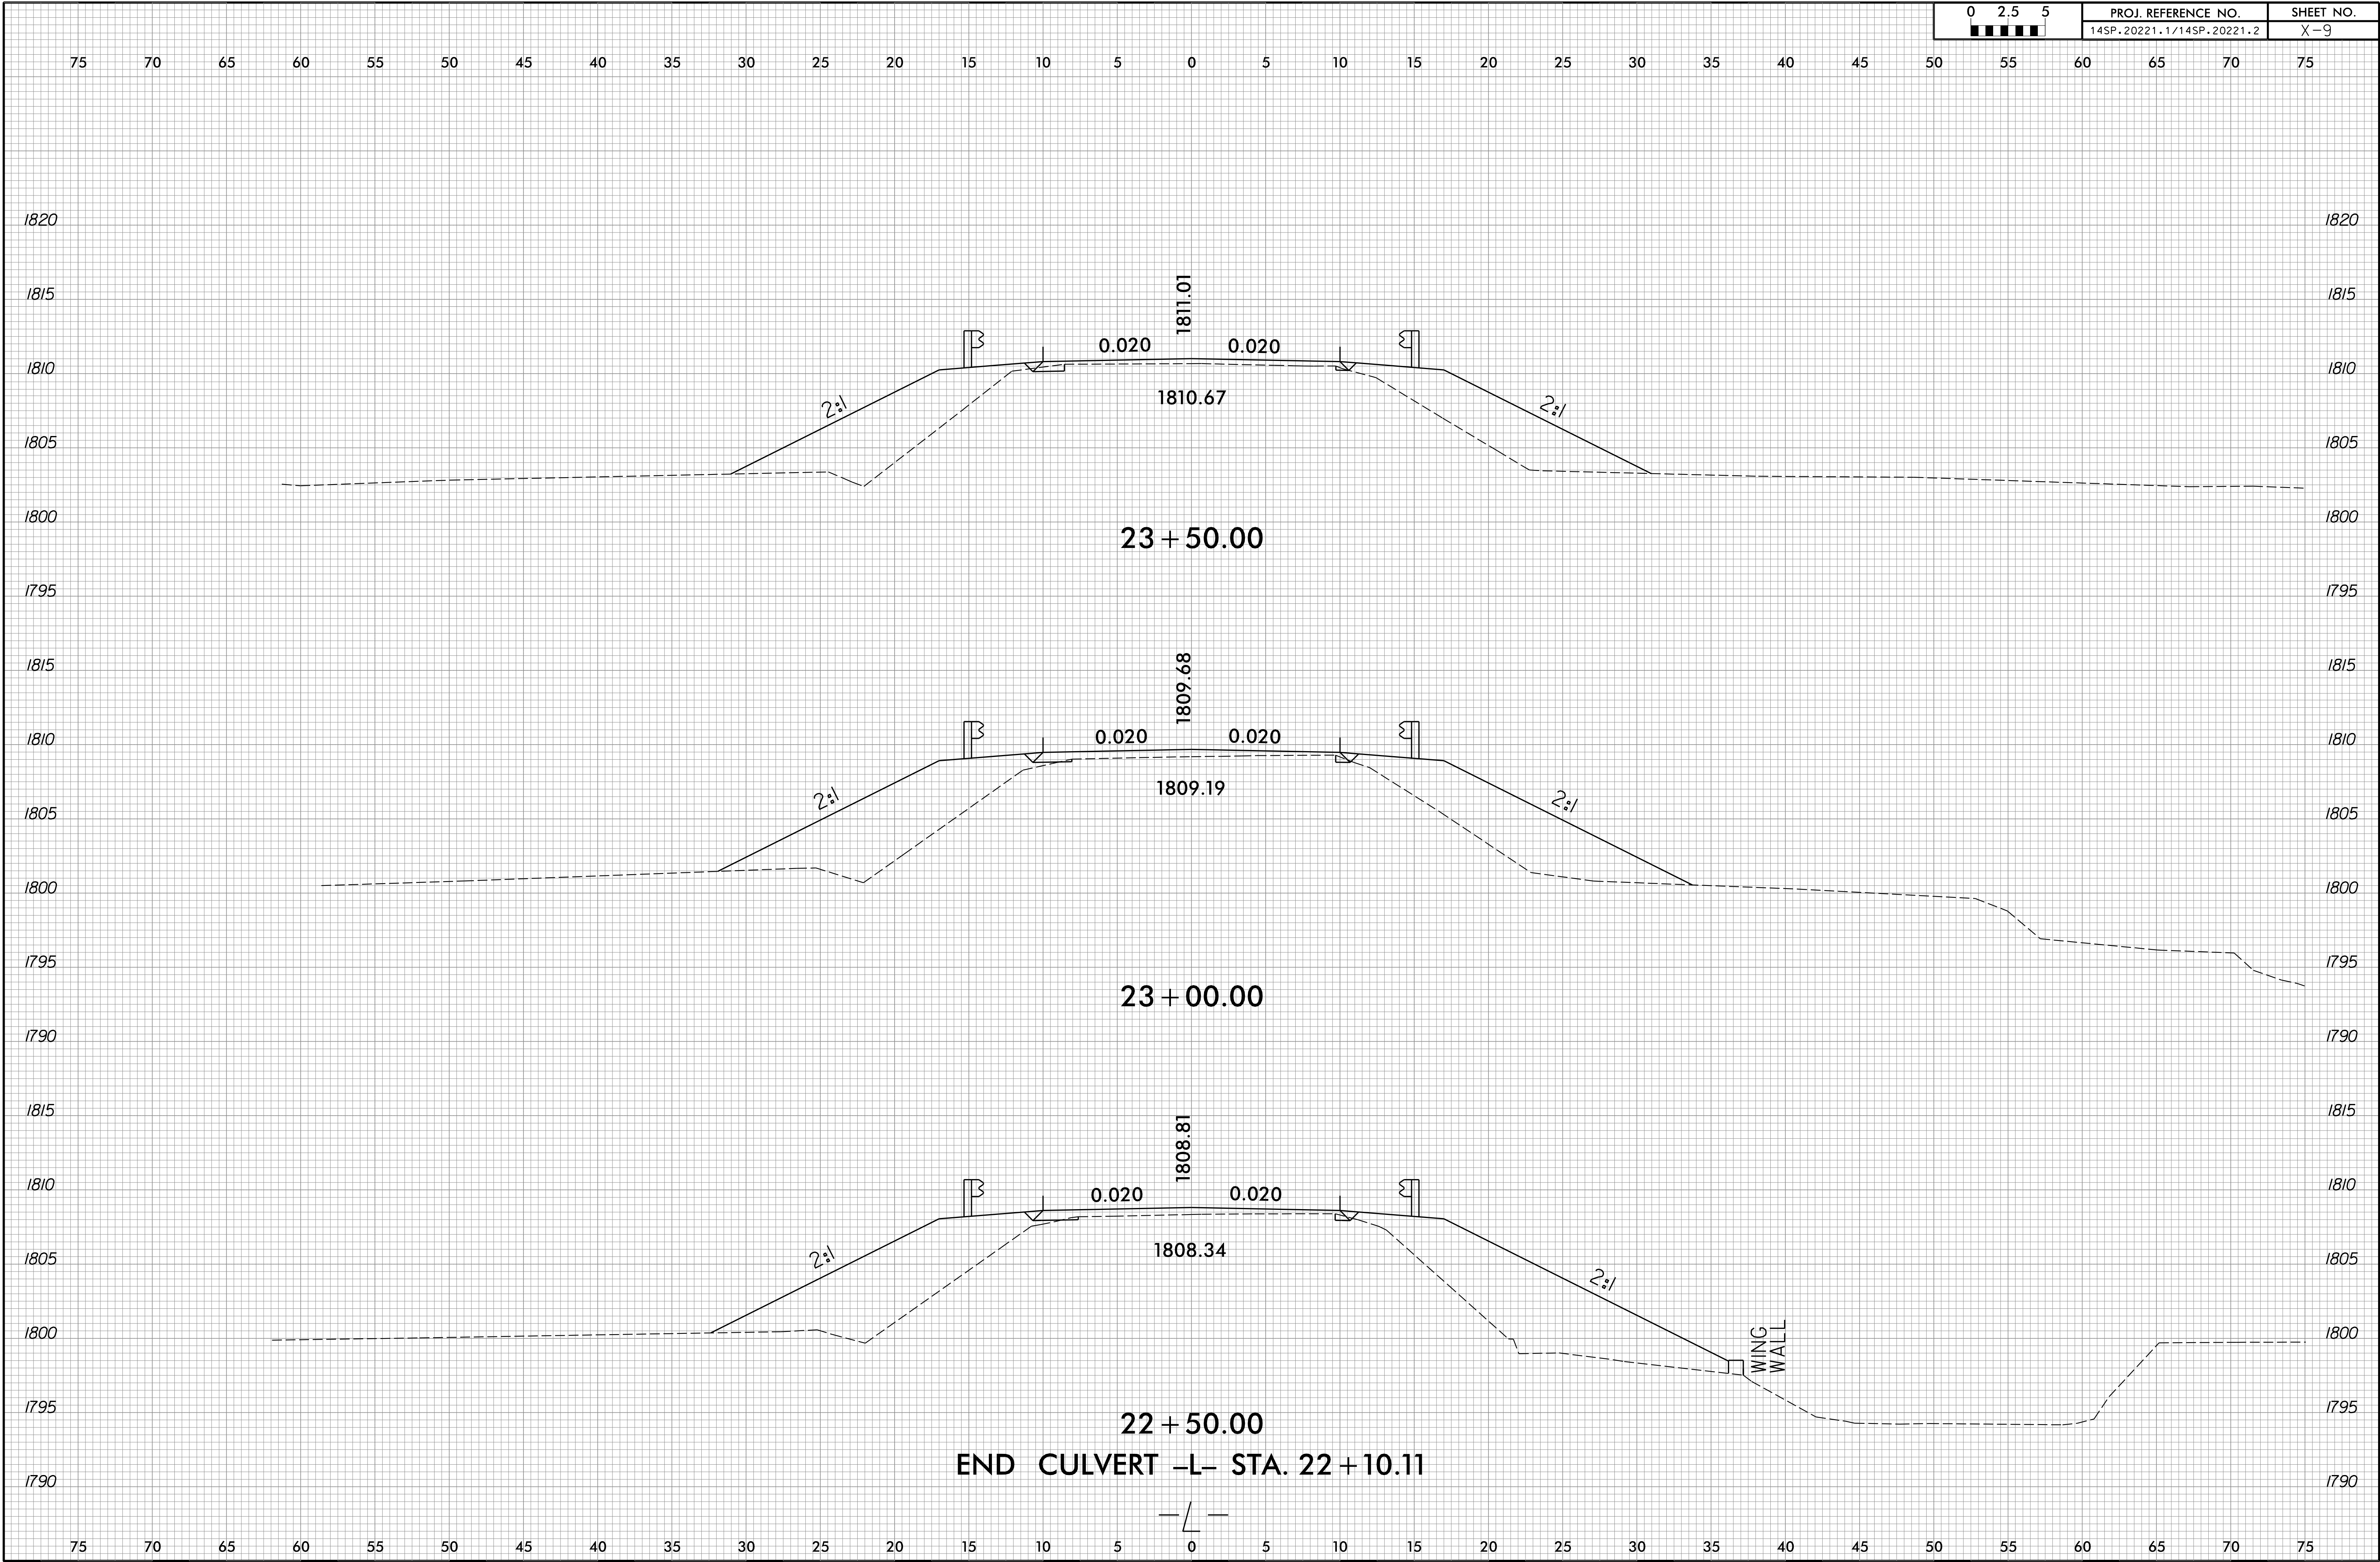

8/23/99

0 2.5 5	PROJ. REFERENCE NO.	SHEET NO.
■■■■■	14SP.20221.1/14SP.20221.2	X-10

75 70 65 60 55 50 45 40 35 30 25 20 15 10 5 0 5 10 15 20 25 30 35 40 45 50 55 60 65 70 75

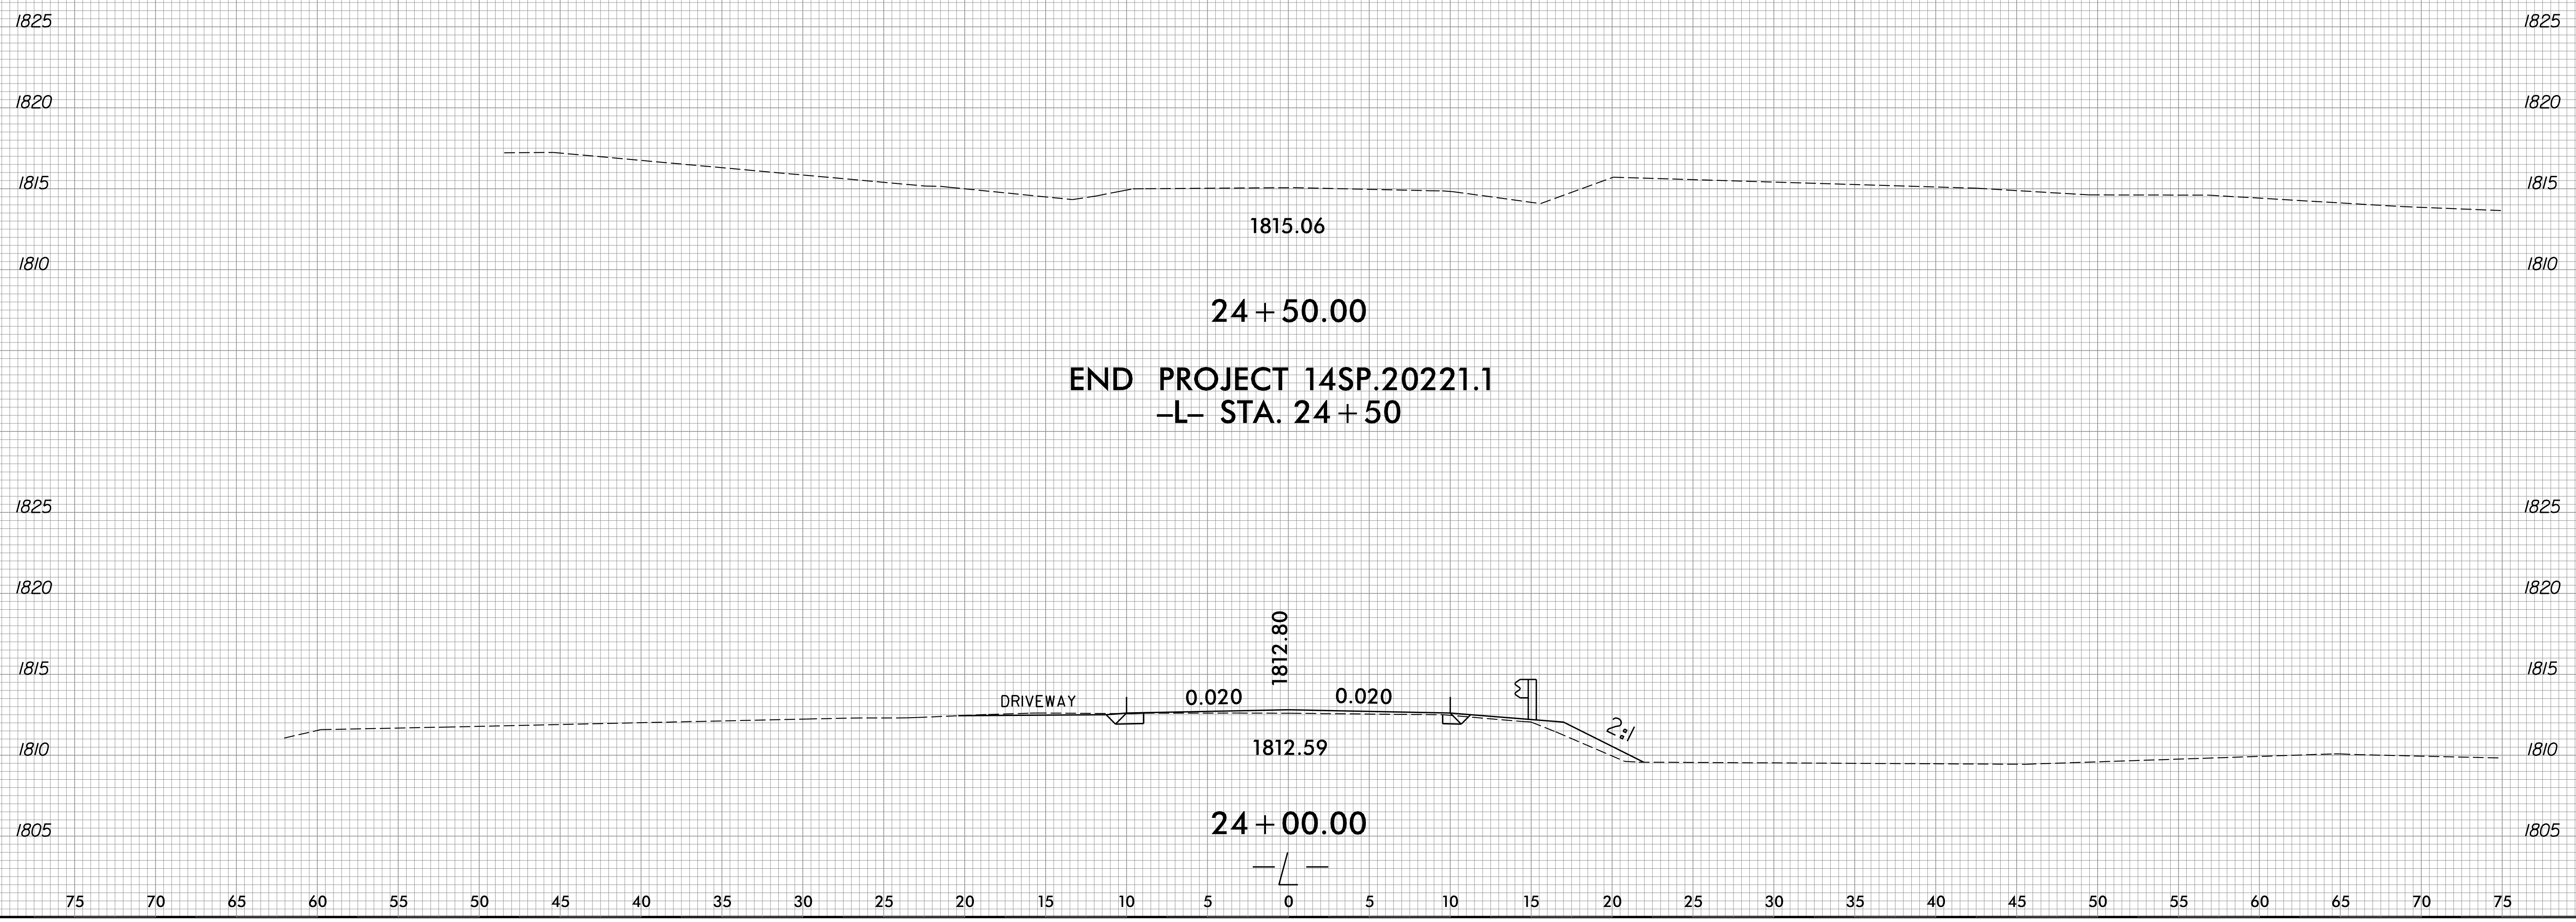

SECTION 6-1-1
CONCRETE DRIVEWAY
FINISHED GRADE