

PERMIT DRAWING

STREAM IMPACTS




LOCATION	DESCRIPTION	SQUARE FEET
SW QUADRANT	AREA "A"	57.60
NW QUADRANT	AREA "B"	288.00
SE QUADRANT	AREA "C"	23.50
TOTAL		369.10

RIGHT OF WAY AREA SUMMARY

PARCEL NO.	PROPERTY OWNER NAME	LOCATION	TOTAL PARCEL AREA (ACRES)	AREA TO BE (CONST. EASEMENT) (ACRES)	AREA TO BE (RW) (ACRES)	PARCEL AREA REMAINING (ACRES)
1	HOWARD JC FARMS LLC	LT	79.26	0.014	0.032	79.228
2	HARPER BRIAN WHITAKER	LT	1	0.014	0.032	0.986
3	HARPER MARTIN W & DONNA E	RT	133	0.023	0.023	132.978

ALIGNMENT & CONTROL NOTES

CP #1	N 497,808.8920 E 2,391,493.2330	ELEVATION - 96.80
CP #2	N 498,238.7060 E 2,391,454.5860	ELEVATION - 98.57
CP #3	N 498,515.4310 E 2,391,234.9350	ELEVATION - 103.11

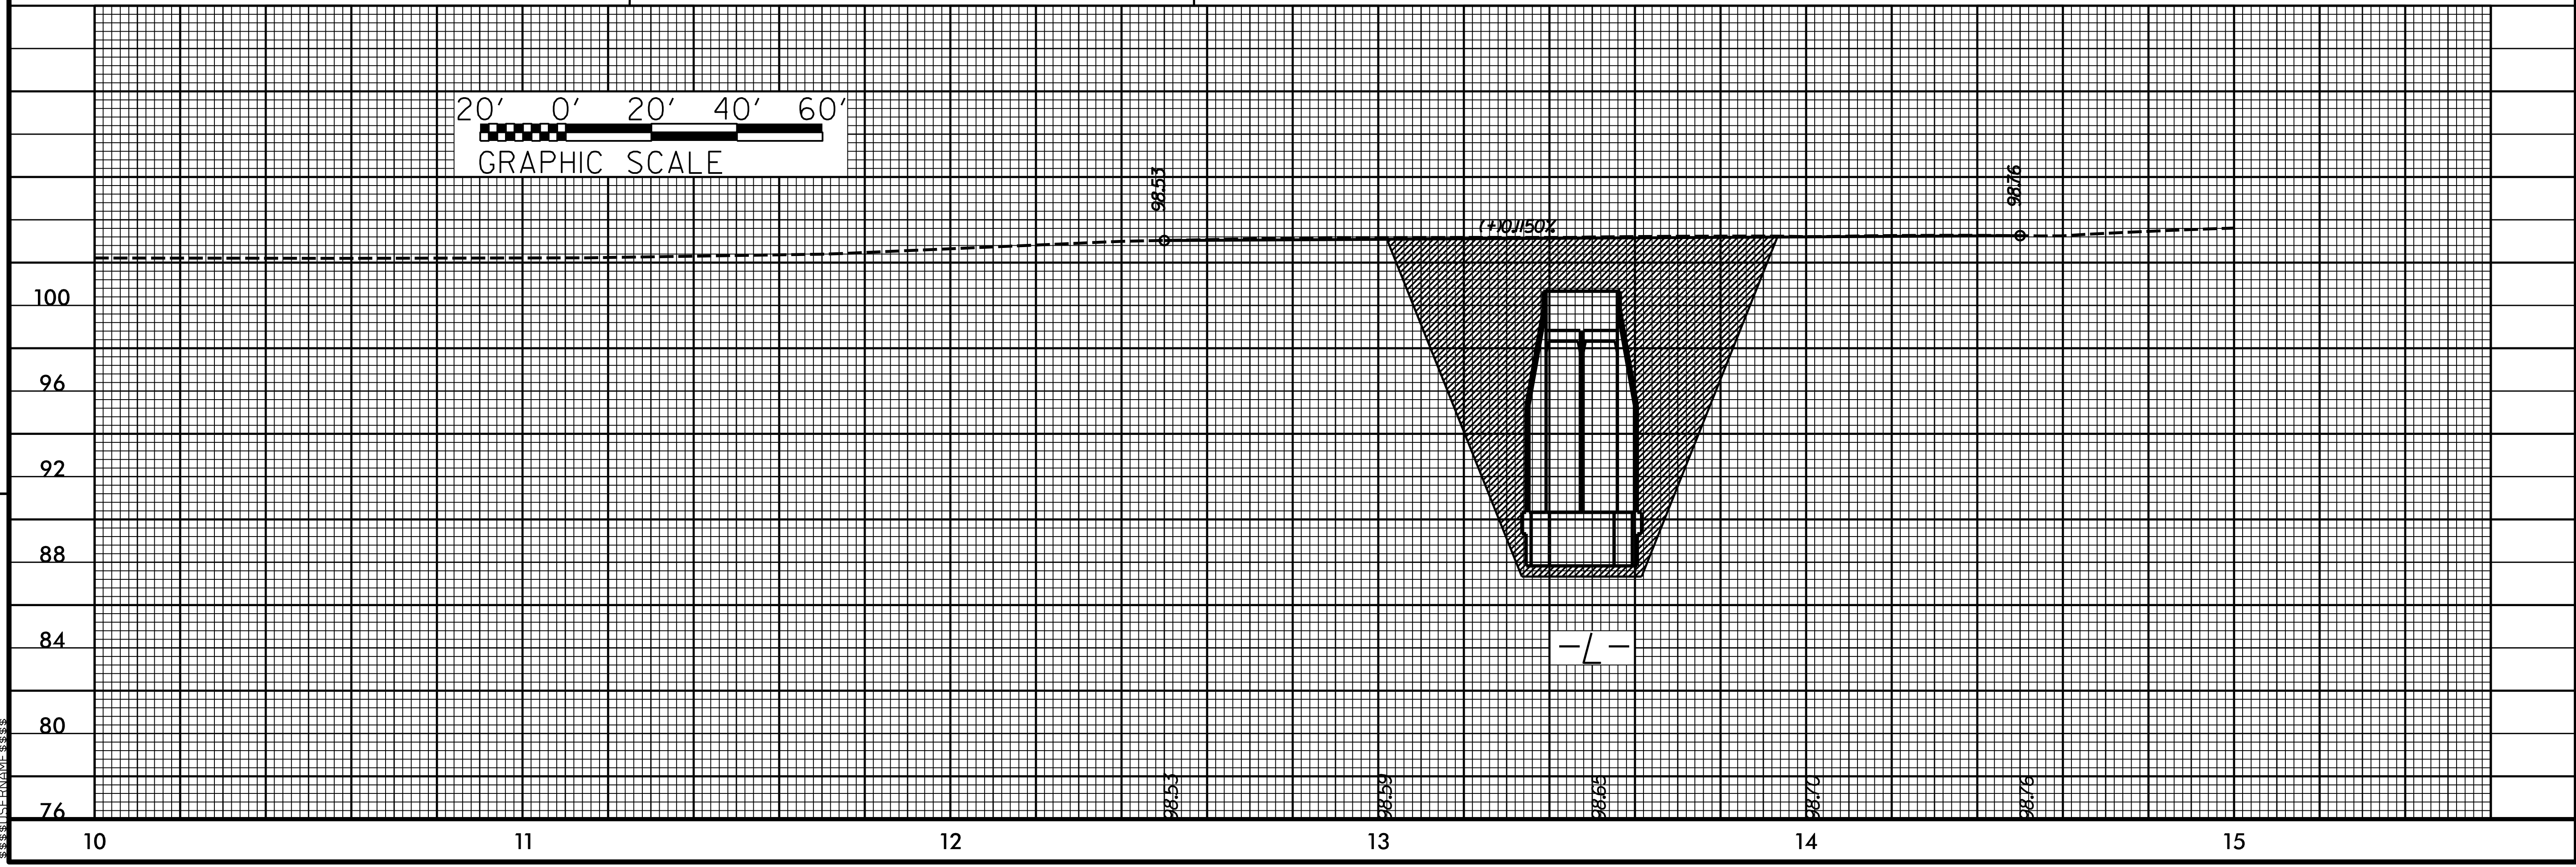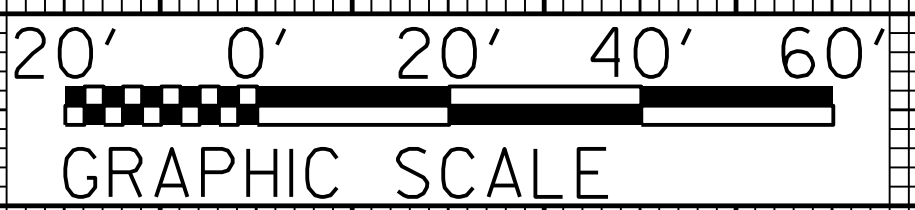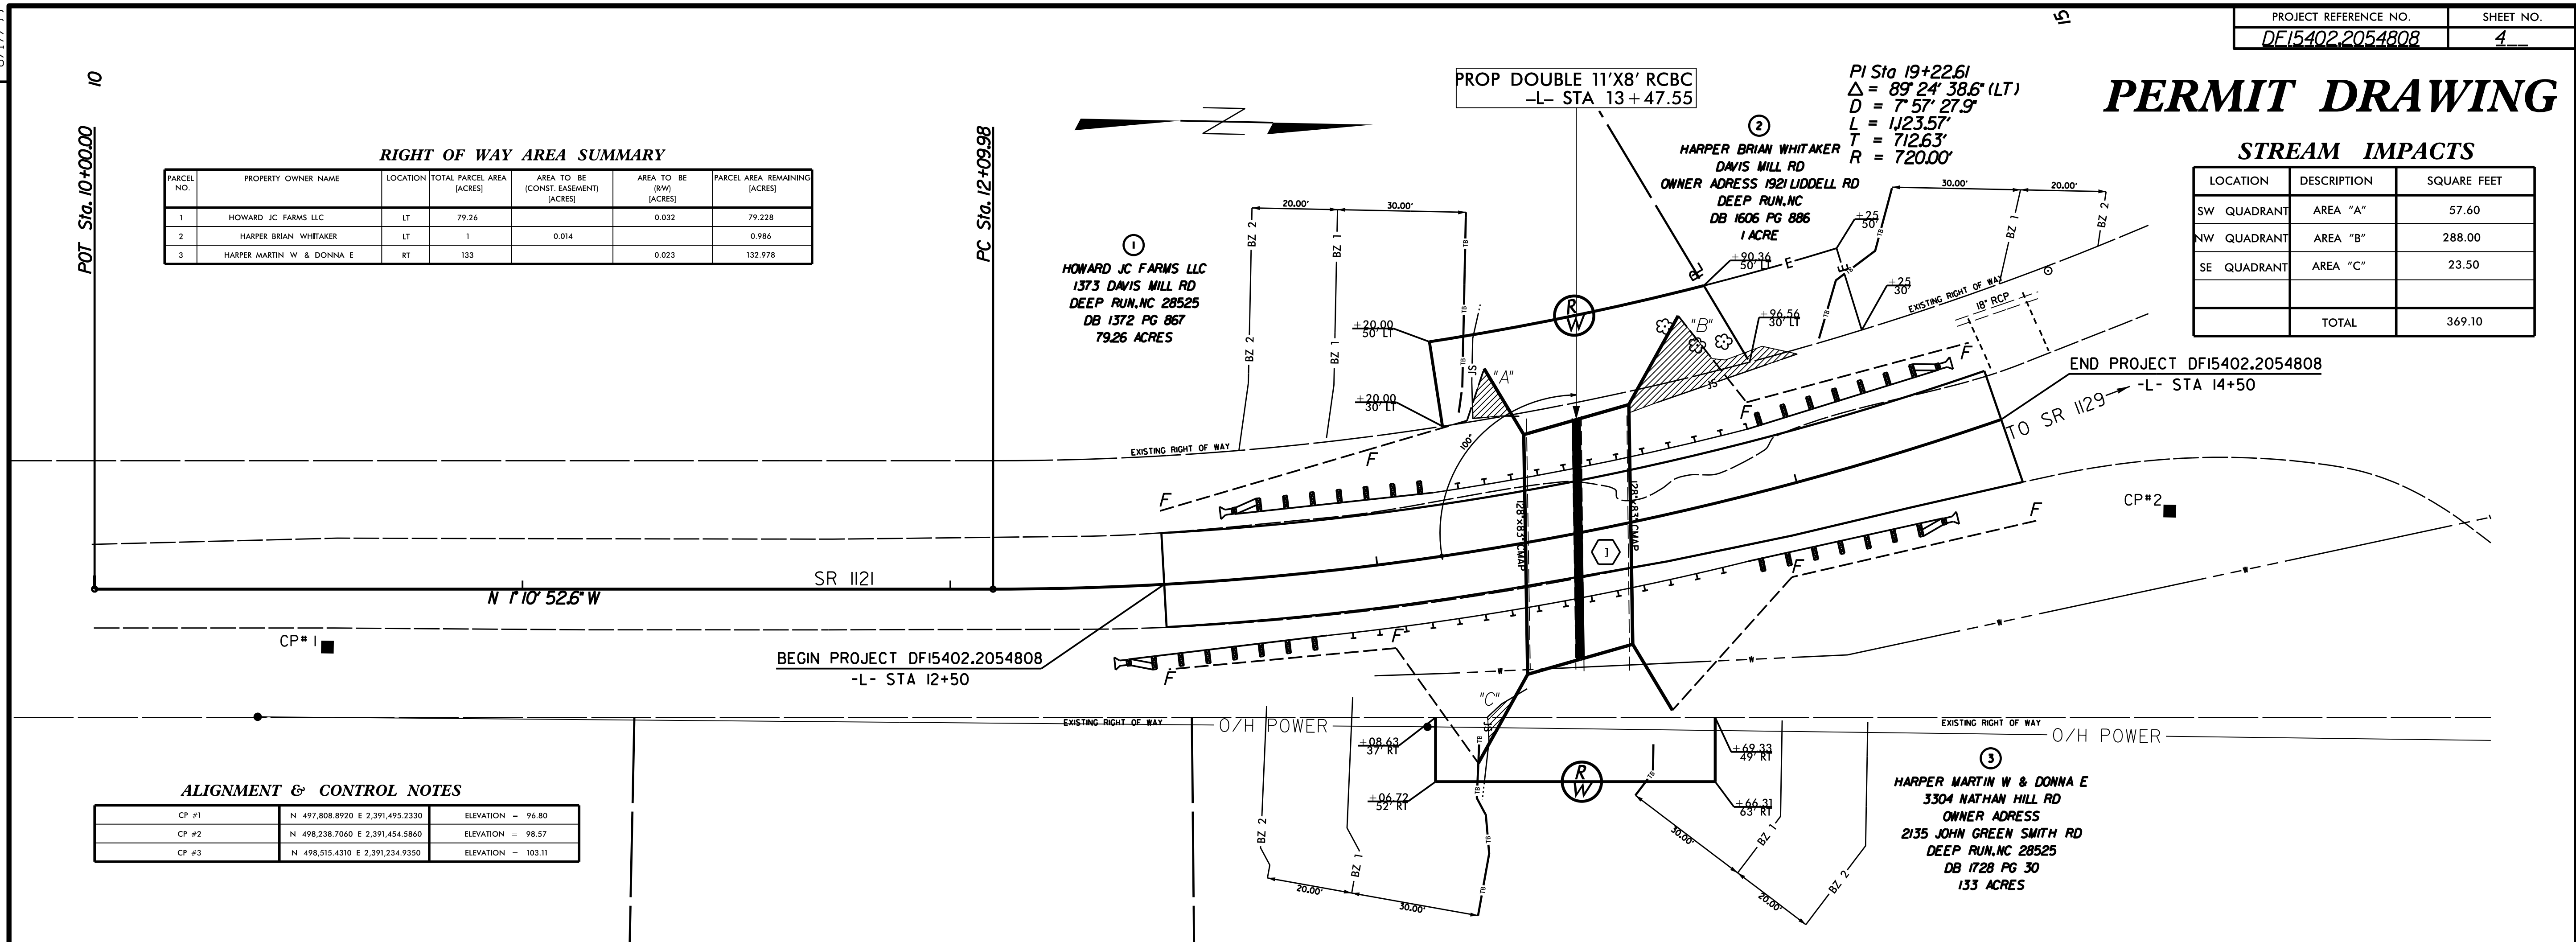

REVISIONS

8/17/99
POT Sta. 10+00.00
PC Sta. 12+09.98