
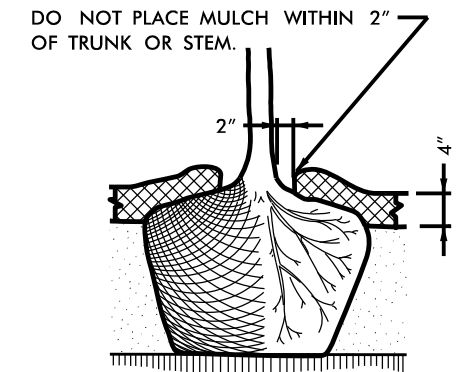
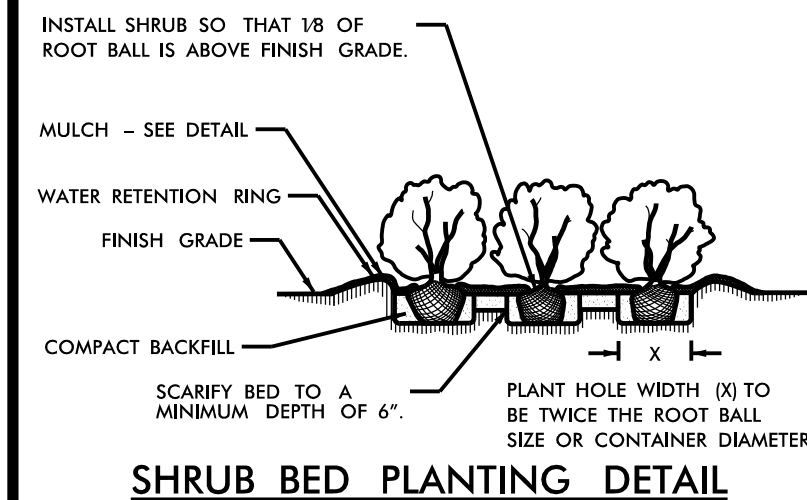


TREE OR SHRUB PLANTING DETAIL
(LEVEL GROUND)



TREE OR SHRUB PLANTING DETAIL
(SLOPING GROUND)

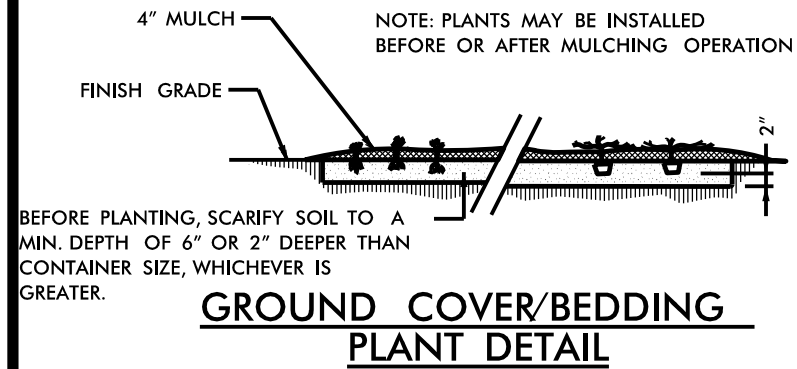

MULCH DETAIL

NOTES:


- SCHEDULE FOR PLANT HOLE SIZE: PLANT HOLE WIDTH (X) TO BE TWICE THE ROOT BALL SIZE OR CONTAINER DIAMETER.
- SEE STANDARD SPECIFICATIONS FOR PLANT BED FUMIGATION AND HERBICIDAL TREATMENT.
- APPLY FERTILIZER AT PLANTING TIME IN THE FORM OF A SLOW RELEASE PELLET OR TABLET. APPLY AT RATE RECOMMENDED BY MANUFACTURER. BOTH RATE AND FORMULATION MUST BE APPROVED BY FIELD ENGINEER PRIOR TO APPLICATION.
- REMOVE WIRE BASKET AND FOLD BURLAP BACK FROM TOP OF ROOT BALL BEFORE BACKFILLING IS COMPLETE.
- ALL PRUNING TO FOLLOW STANDARD ARBORICULTURAL PRACTICES AS SPECIFIED BY INTERNATIONAL SOCIETY OF ARBORICULTURE.
- DO NOT ATTEMPT TO STRAIGHTEN A TREE THAT HAS BEEN PLANTED AT AN ANGLE WITH THE USE OF STAKING OR GUYING. DIG TREE AND REPLANT TO UPRIGHT POSITION.

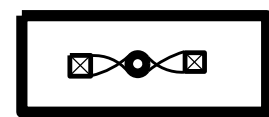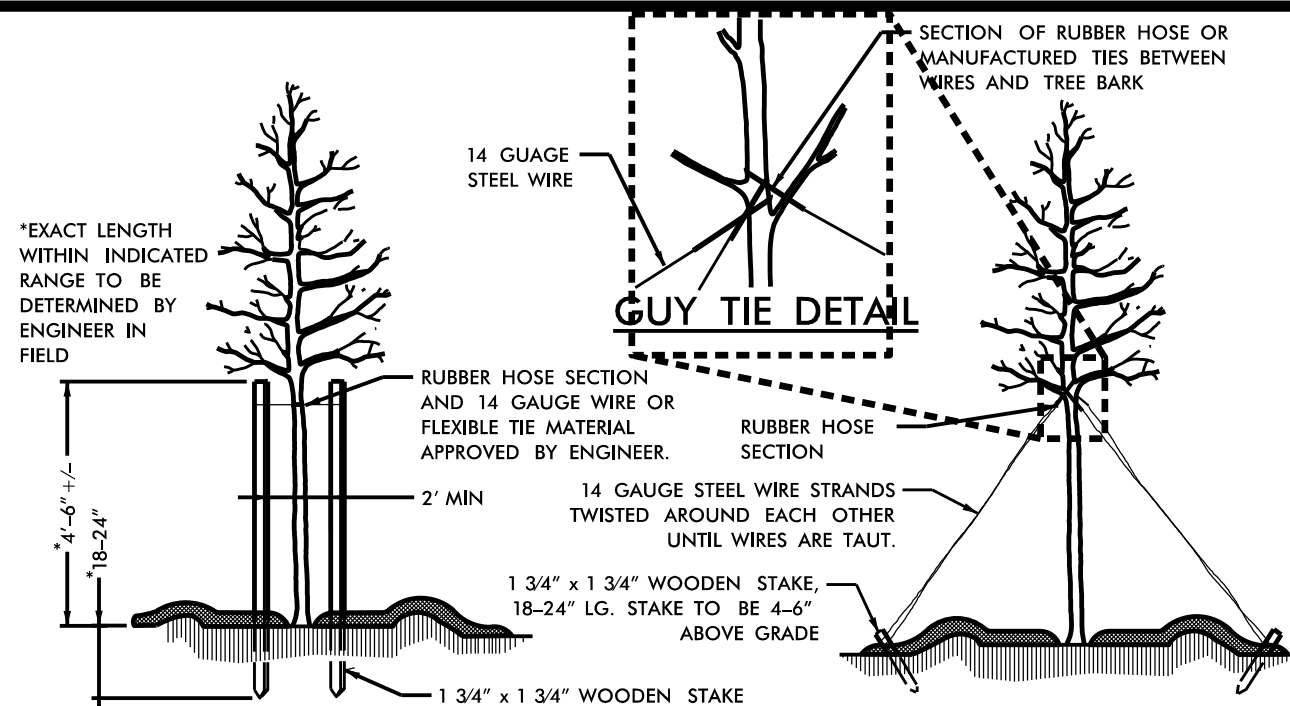

PLAN VIEW

STAKING DETAIL
(TREES 6'-10')




USE AS DIRECTED BY FIELD ENGINEER

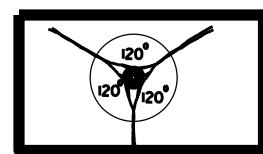

PLAN VIEW

GUYING DETAIL
(TREES 10' OR LARGER)

USE AS DIRECTED BY FIELD ENGINEER

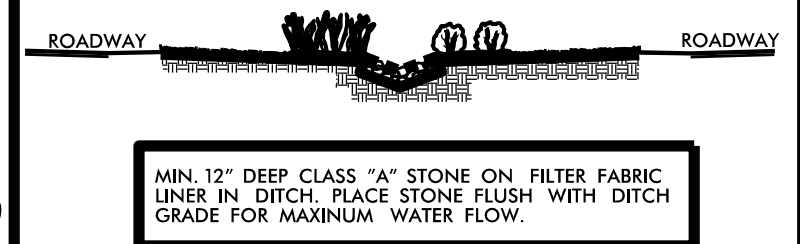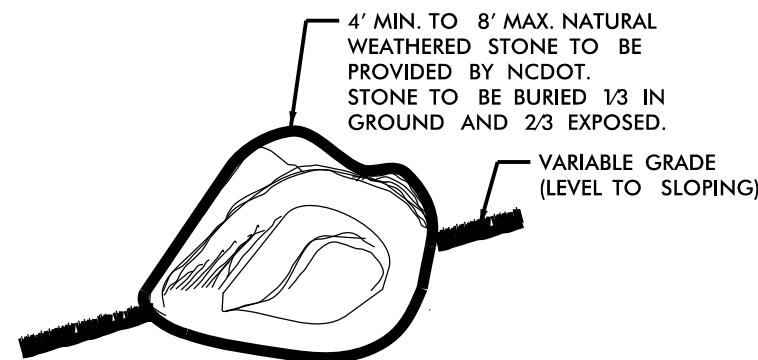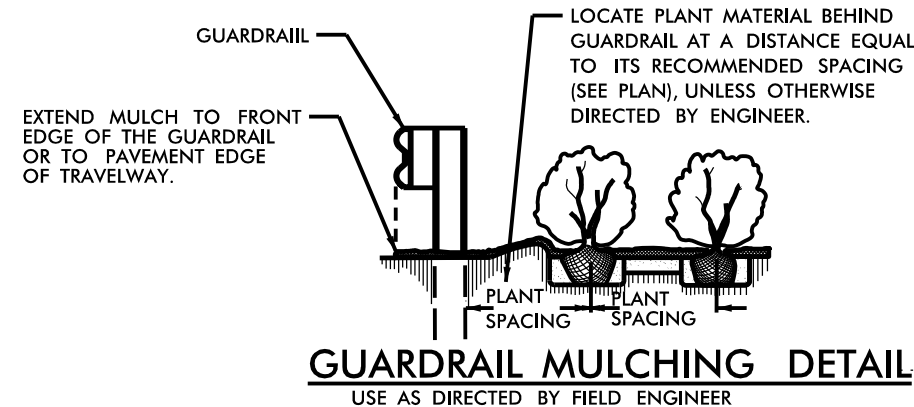

PROJECT TITLE:

Plans Drawn By:

JM

Scale

Date

6 / 30 / 2016


Sheet Description

PLP: #


46305.3.30

Sheet #


2

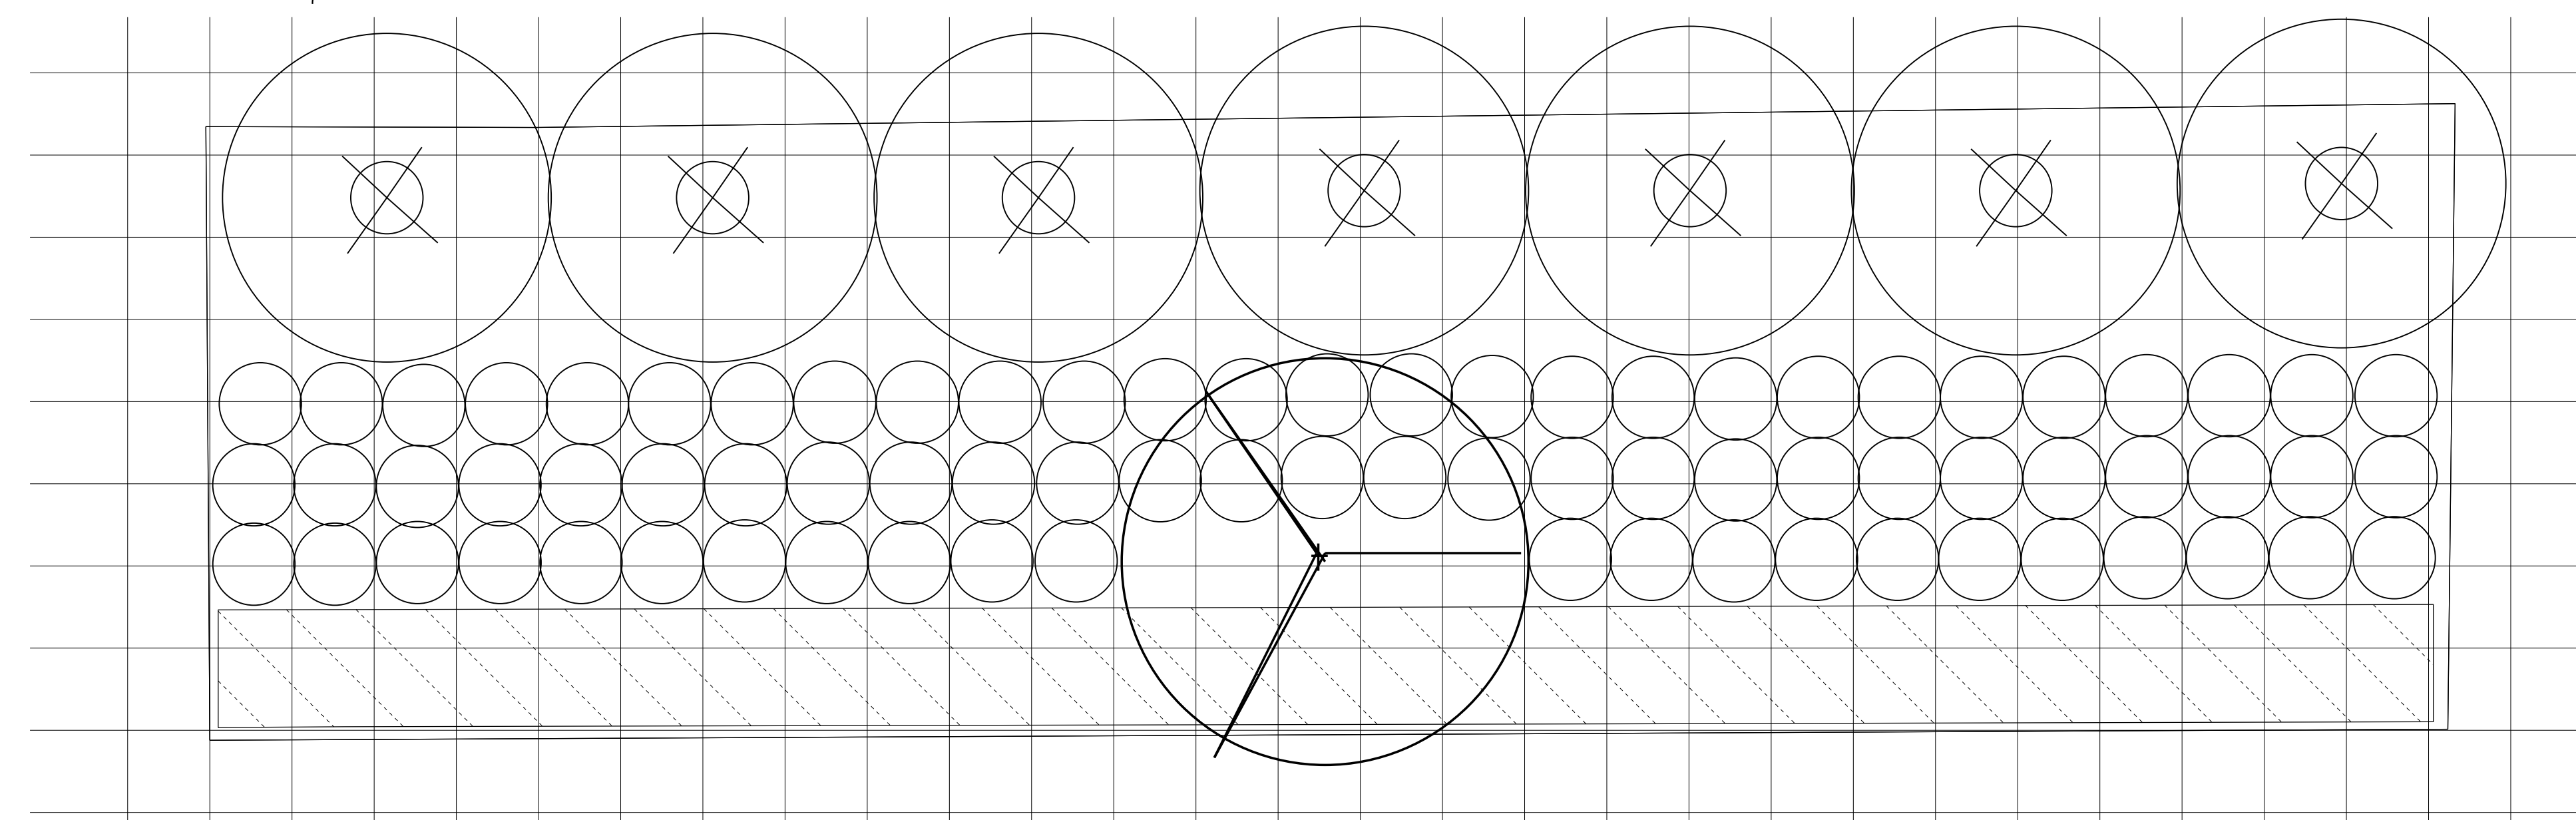

PLANTING DETAIL A GRAPHIC SQUARES 5' O.C.

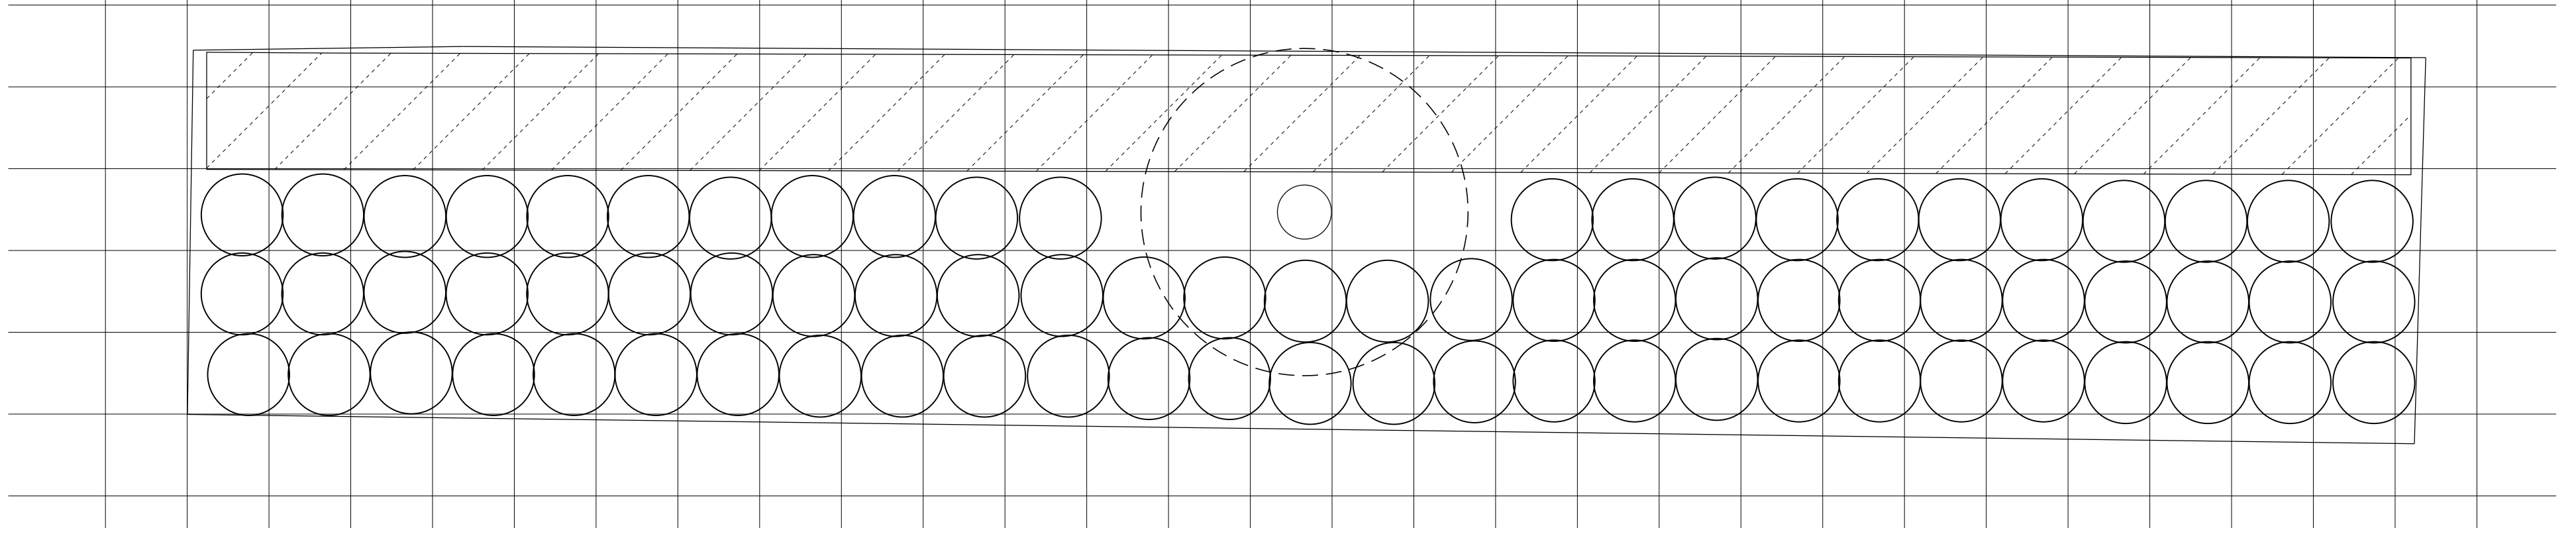


PLANTING DETAIL B GRAPHIC SQUARES 5' O.C.

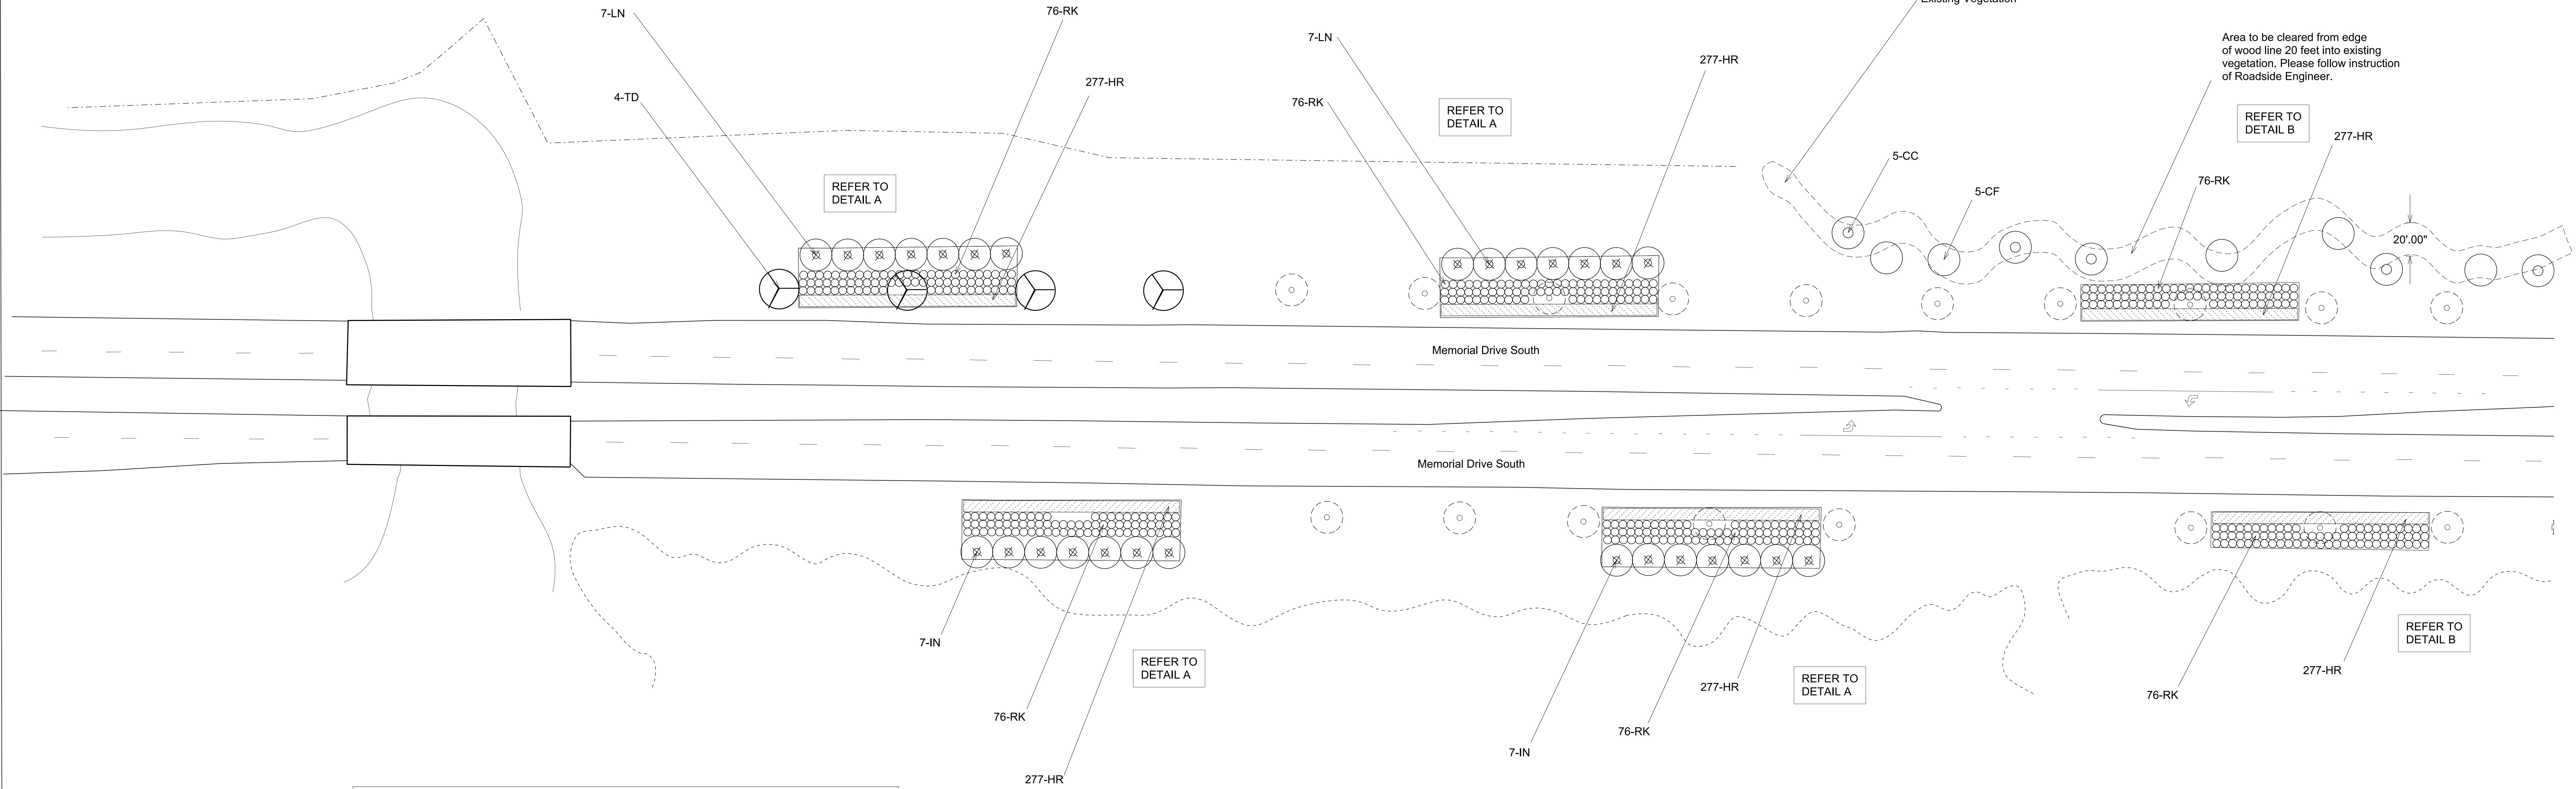

PLANT LIST

QUAN	UNIT	KEY	BOTANICAL NAME	COMMON NAME	REMARKS
5	ea	CC	Cercis Canadensis	Eastern Redbud	As Shown
5	ea	CF	Cornus Florida	Flowering Dogwood	As Shown
1662	ea	HR	Hemerocallis 'Happy Returns'	Happy Returns Daylily	2' O.C.
28	ea	LN	Lagerstroemia Indica 'Natchez'	Natchez Crape Myrtle	20' O.C.
456	ea	RK	Rosa x 'Knock-out' Radrazz	Knock Out Red Rose	5' O.C.
4	ea	TO	Taxodium Distichum	Baldcypress	80' O.C.

Note: All plant bed adjustments must be approved by Division Roadside Engineer before installation

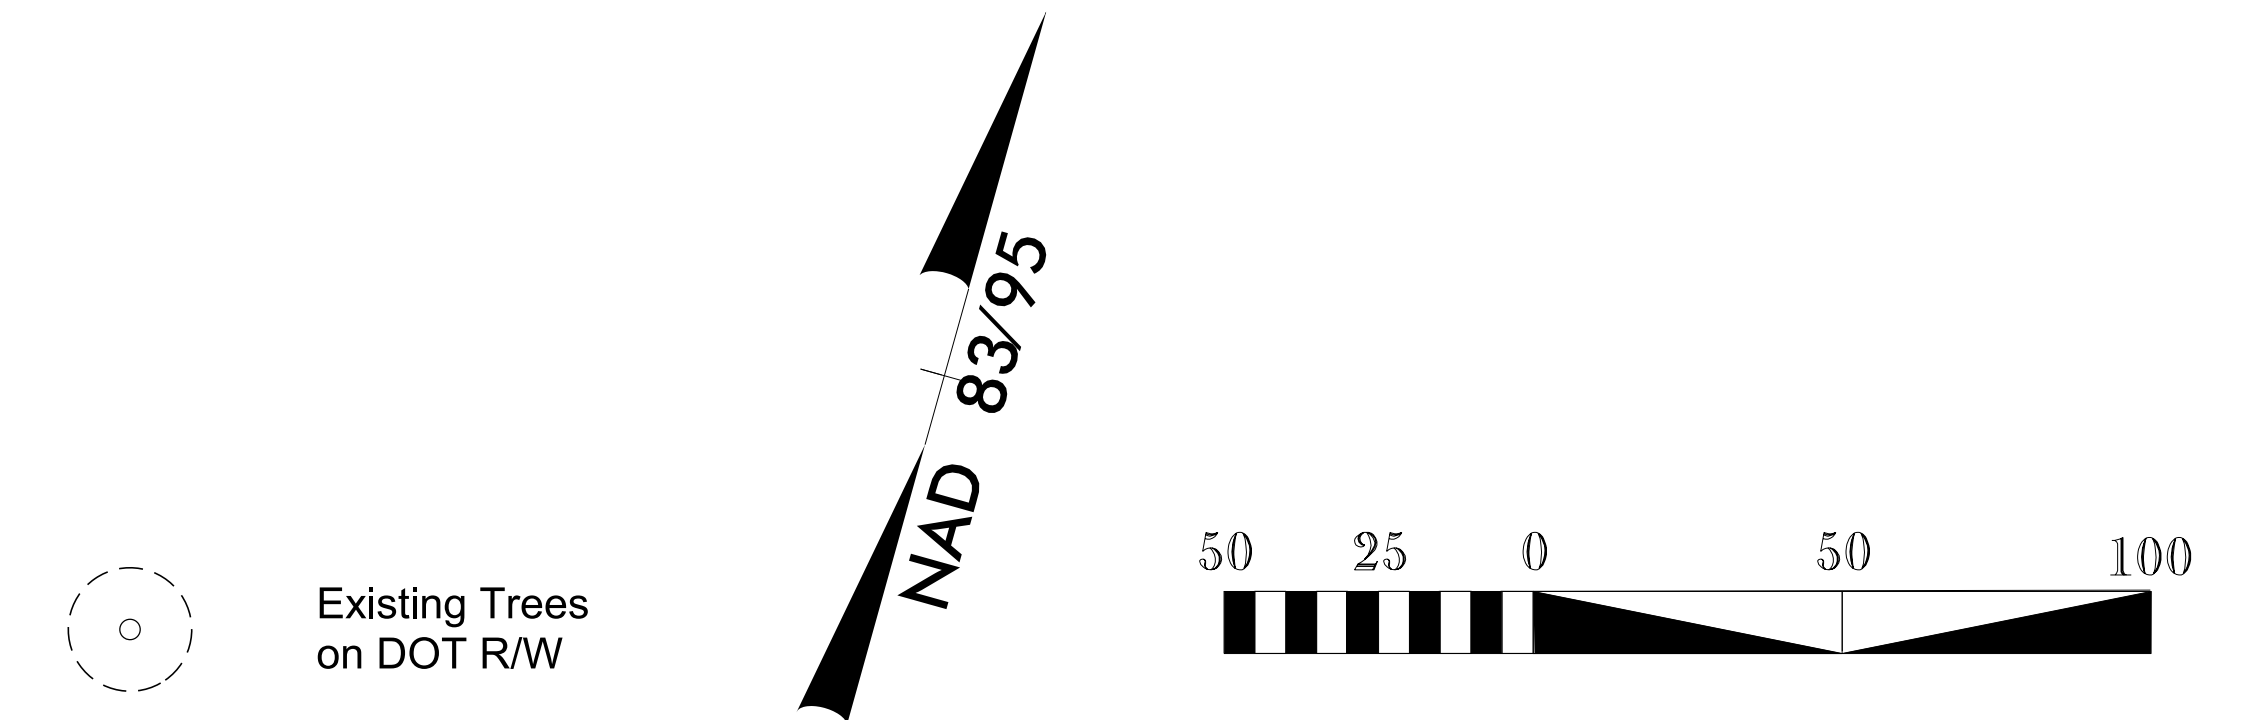


NCDOT - ROADSIDE ENVIRONMENTAL UNIT
 LANDSCAPE DESIGN & DEVELOPMENT
 1557 MAIL SERVICE CENTER, RALEIGH, NC 27699-1557
 PH: 919-707-2920 FAX: 919-715-2554
http://www.ncdot.org/doh/operations/dp_chief_eng/roadside/

**MEMORIAL DRIVE
 GREENVILLE NC**
 PROJECT #: 46305.3.30


REU ENGINEER :
B. Minter Sr.

SHEET DESCRIPTION:
 Planting Plans
 Landscape Enhancement


Prel Design Date: August 2015
 Checked By & Date: K. Cooper
 Final Design Date: JUNE 2016

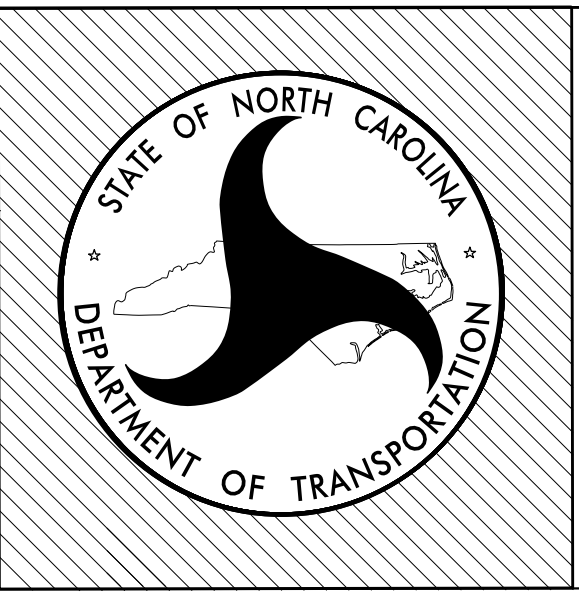



Sheet No :
L-3
 Total Sheet No :
 5

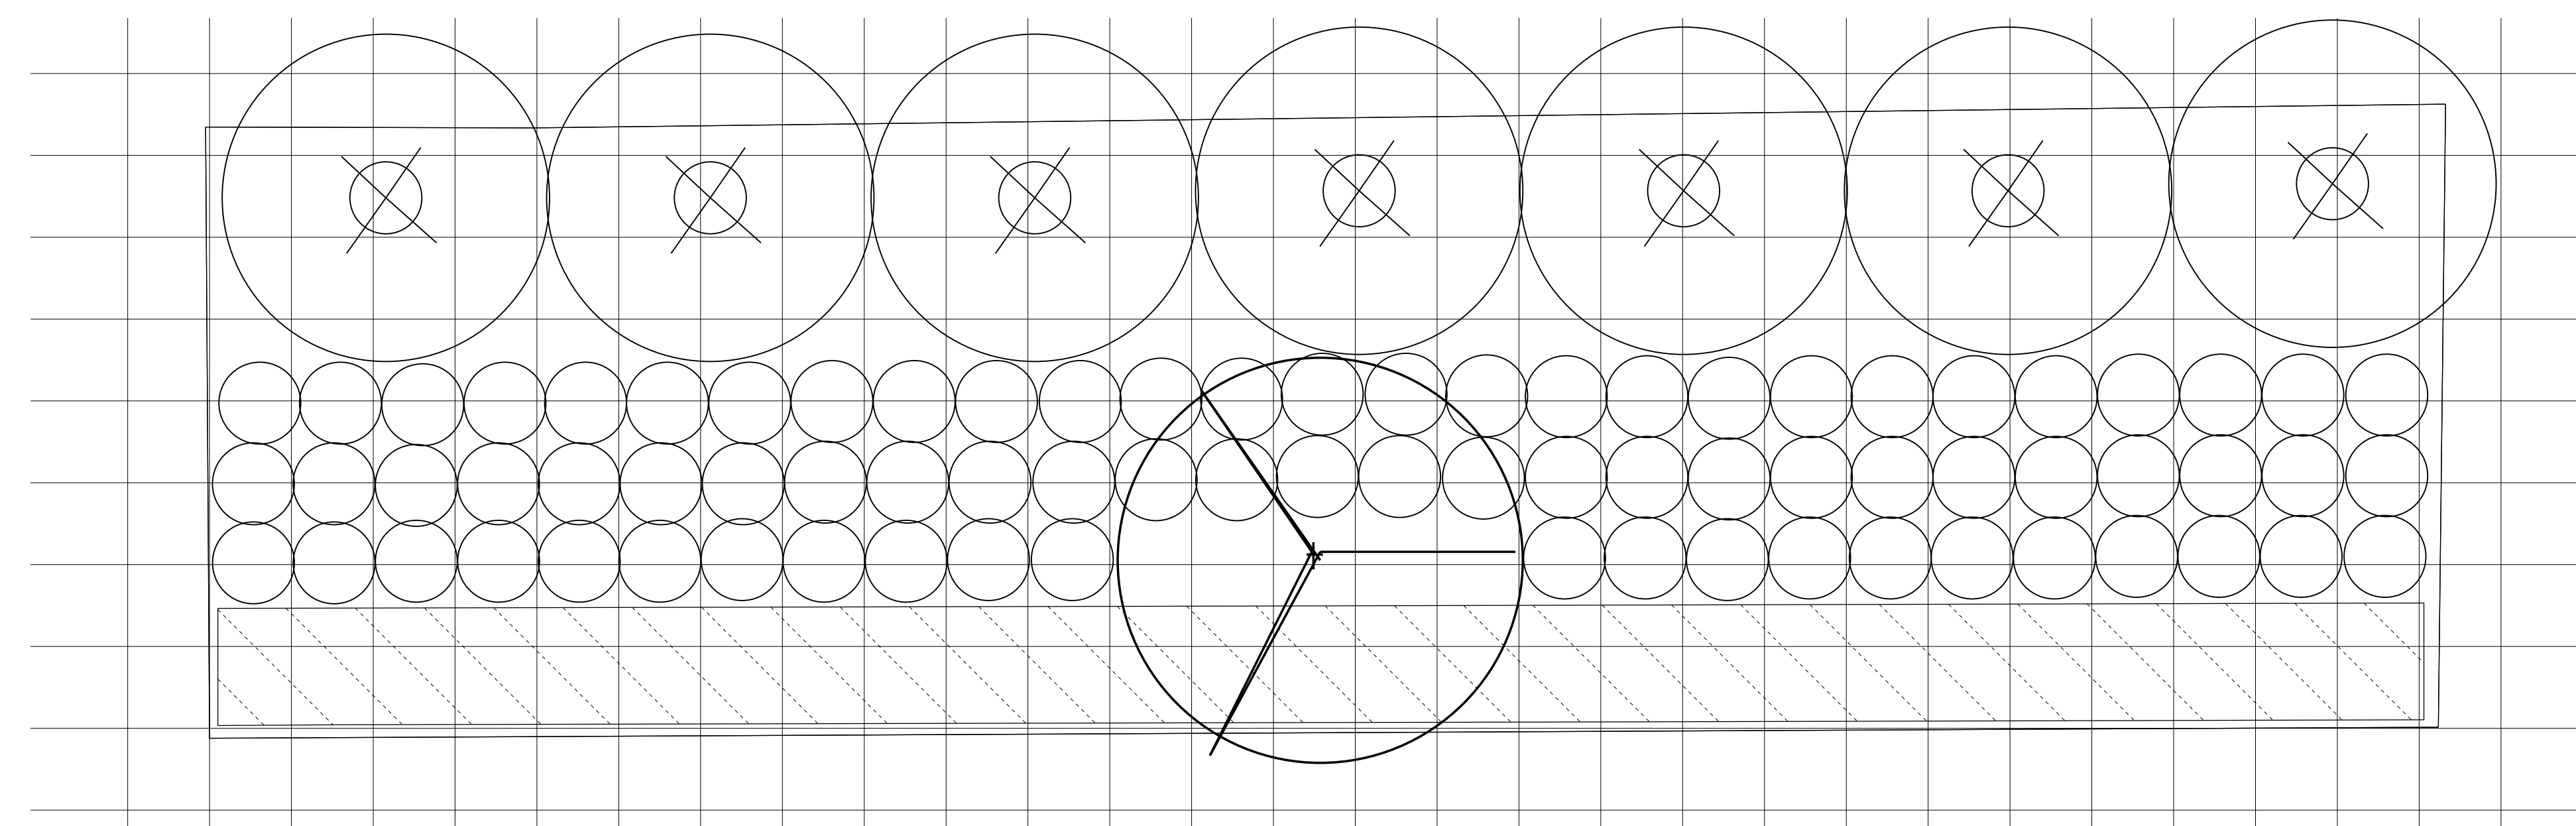

PLANTING DETAIL A GRAPHIC SQUARES 5' O.C.


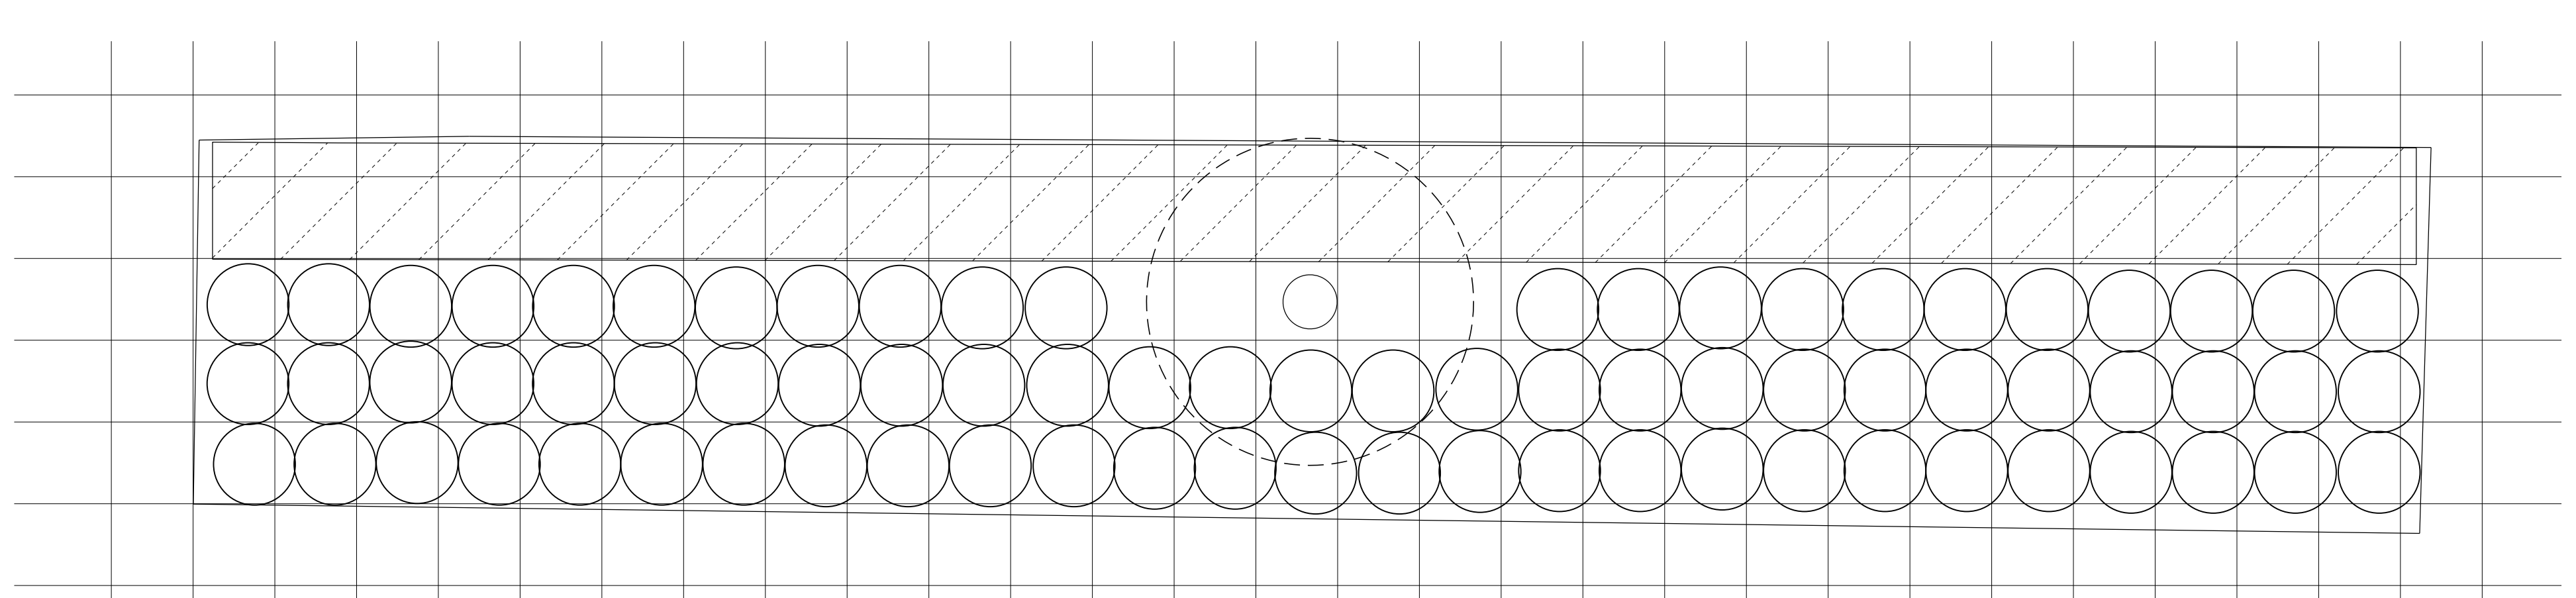


PLANTING DETAIL B GRAPHIC SQUARES 5' O.C.

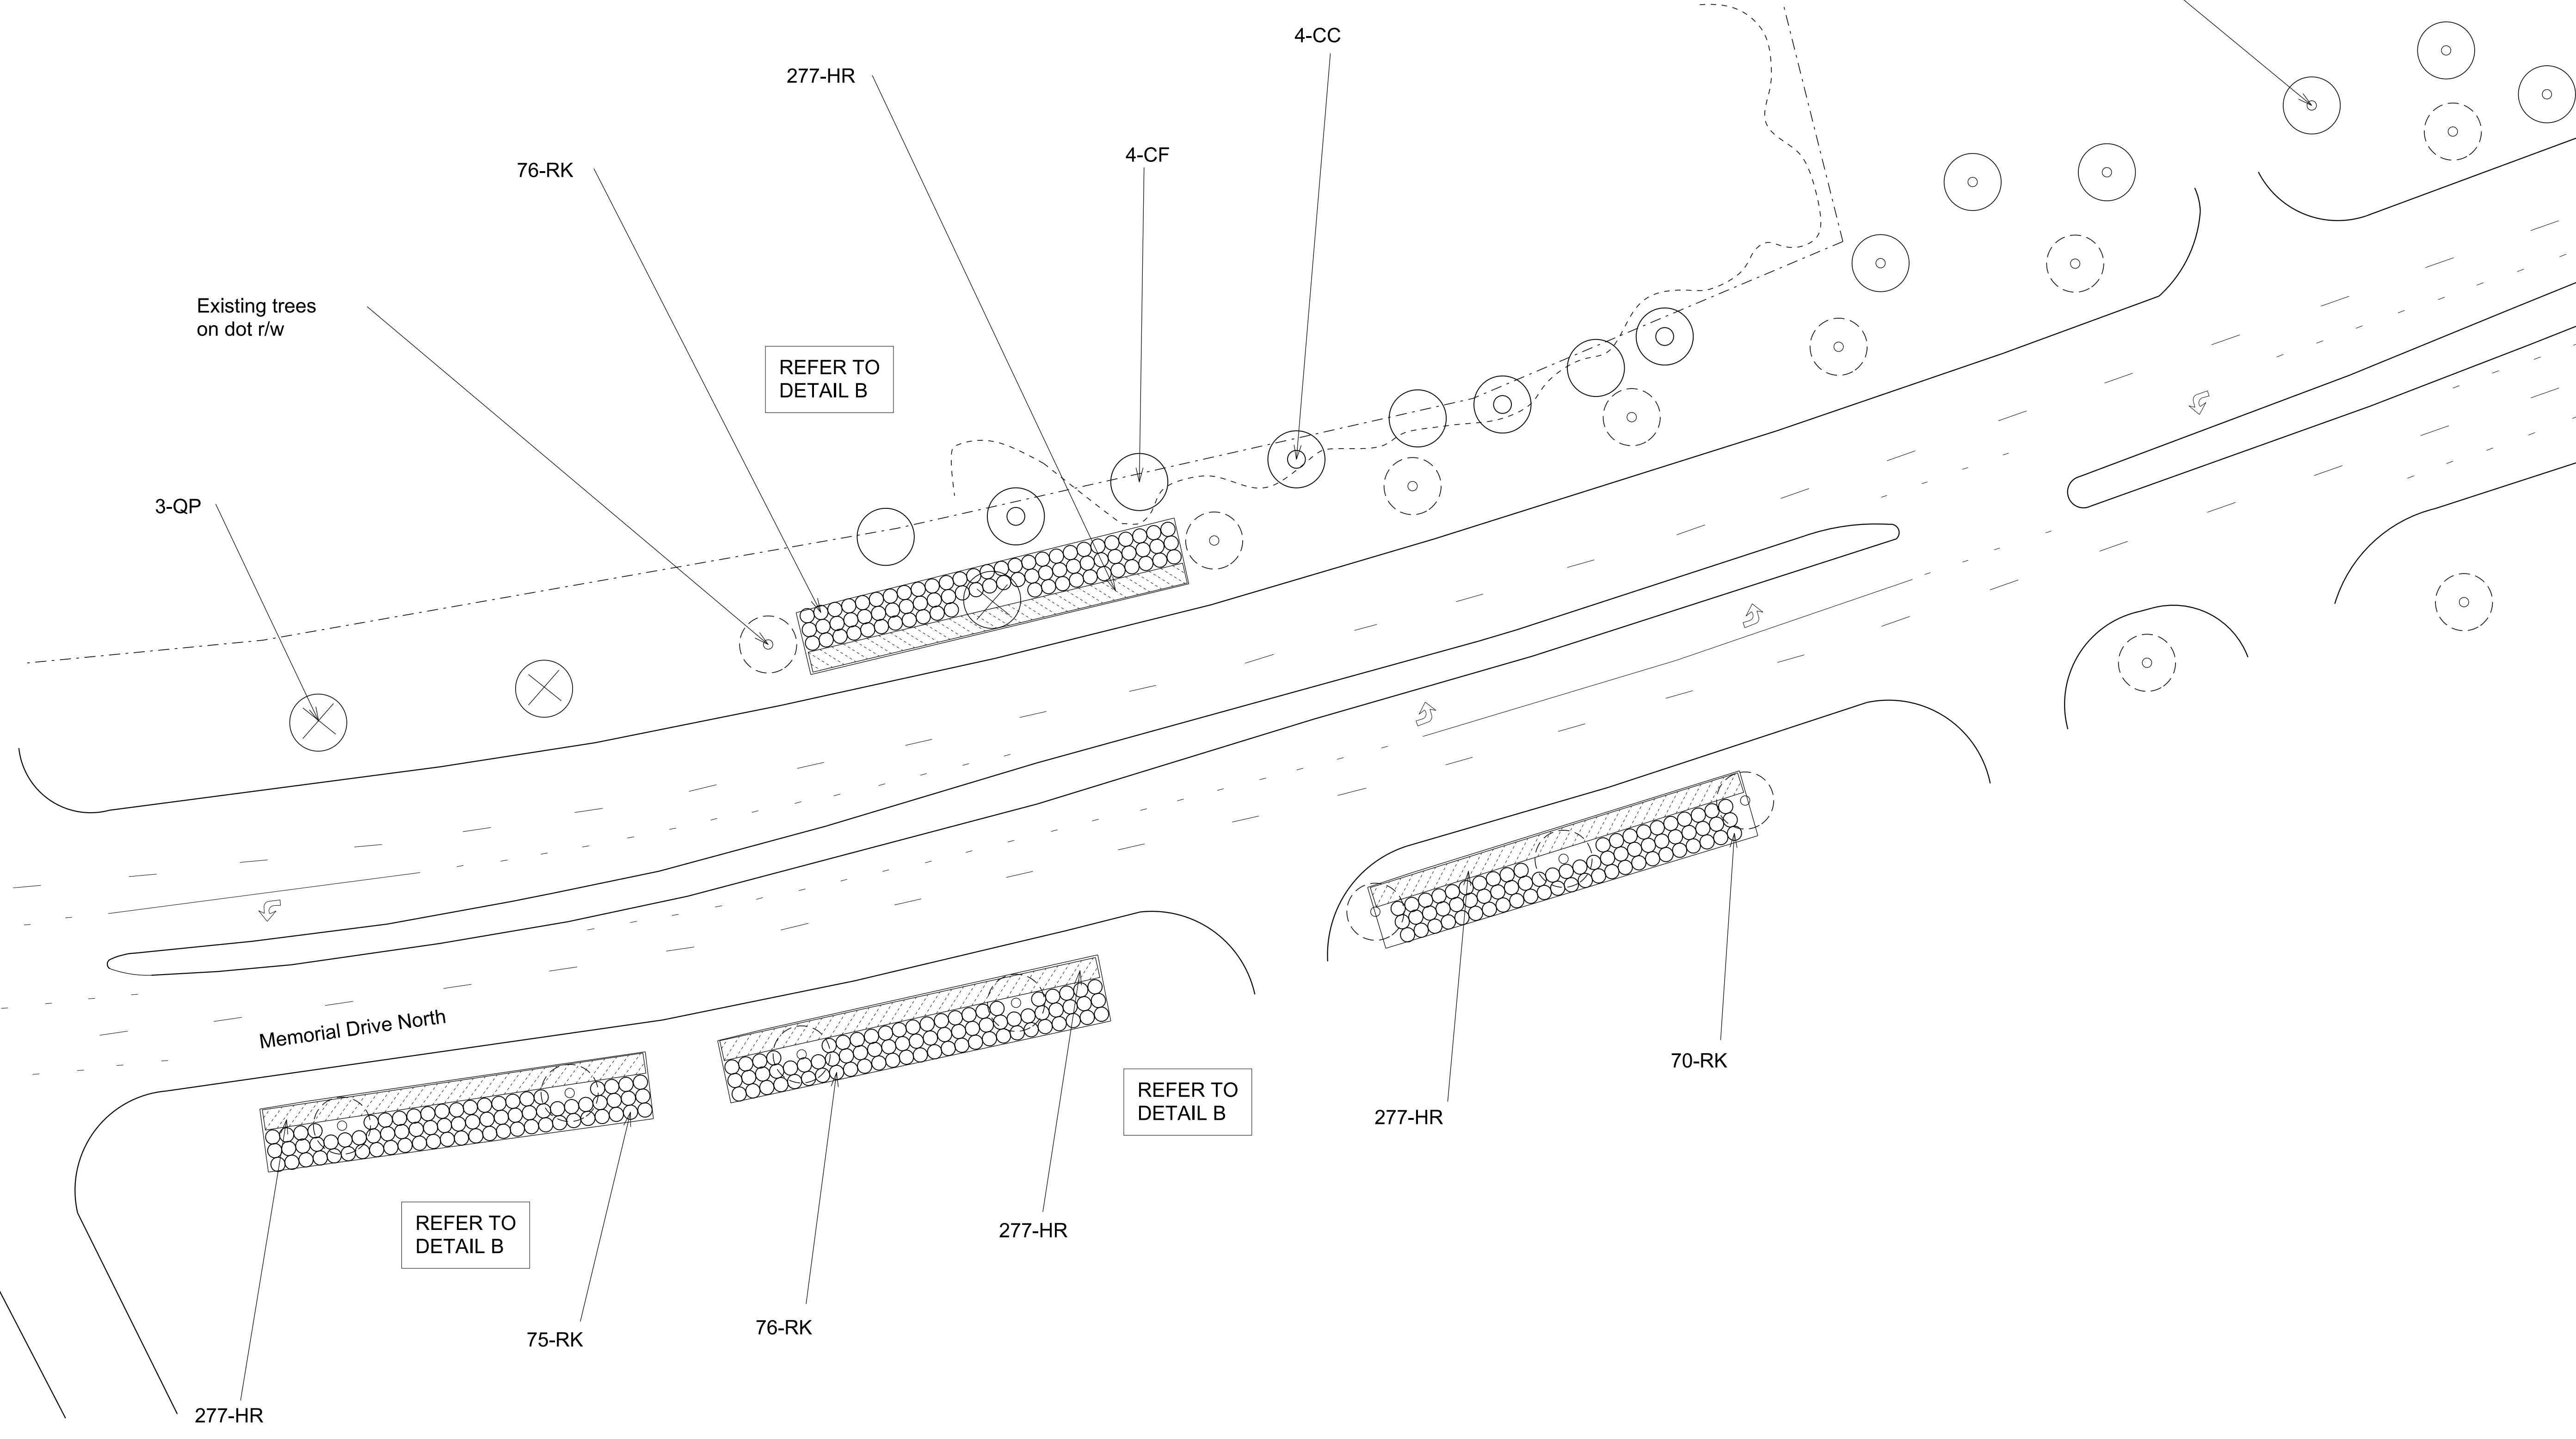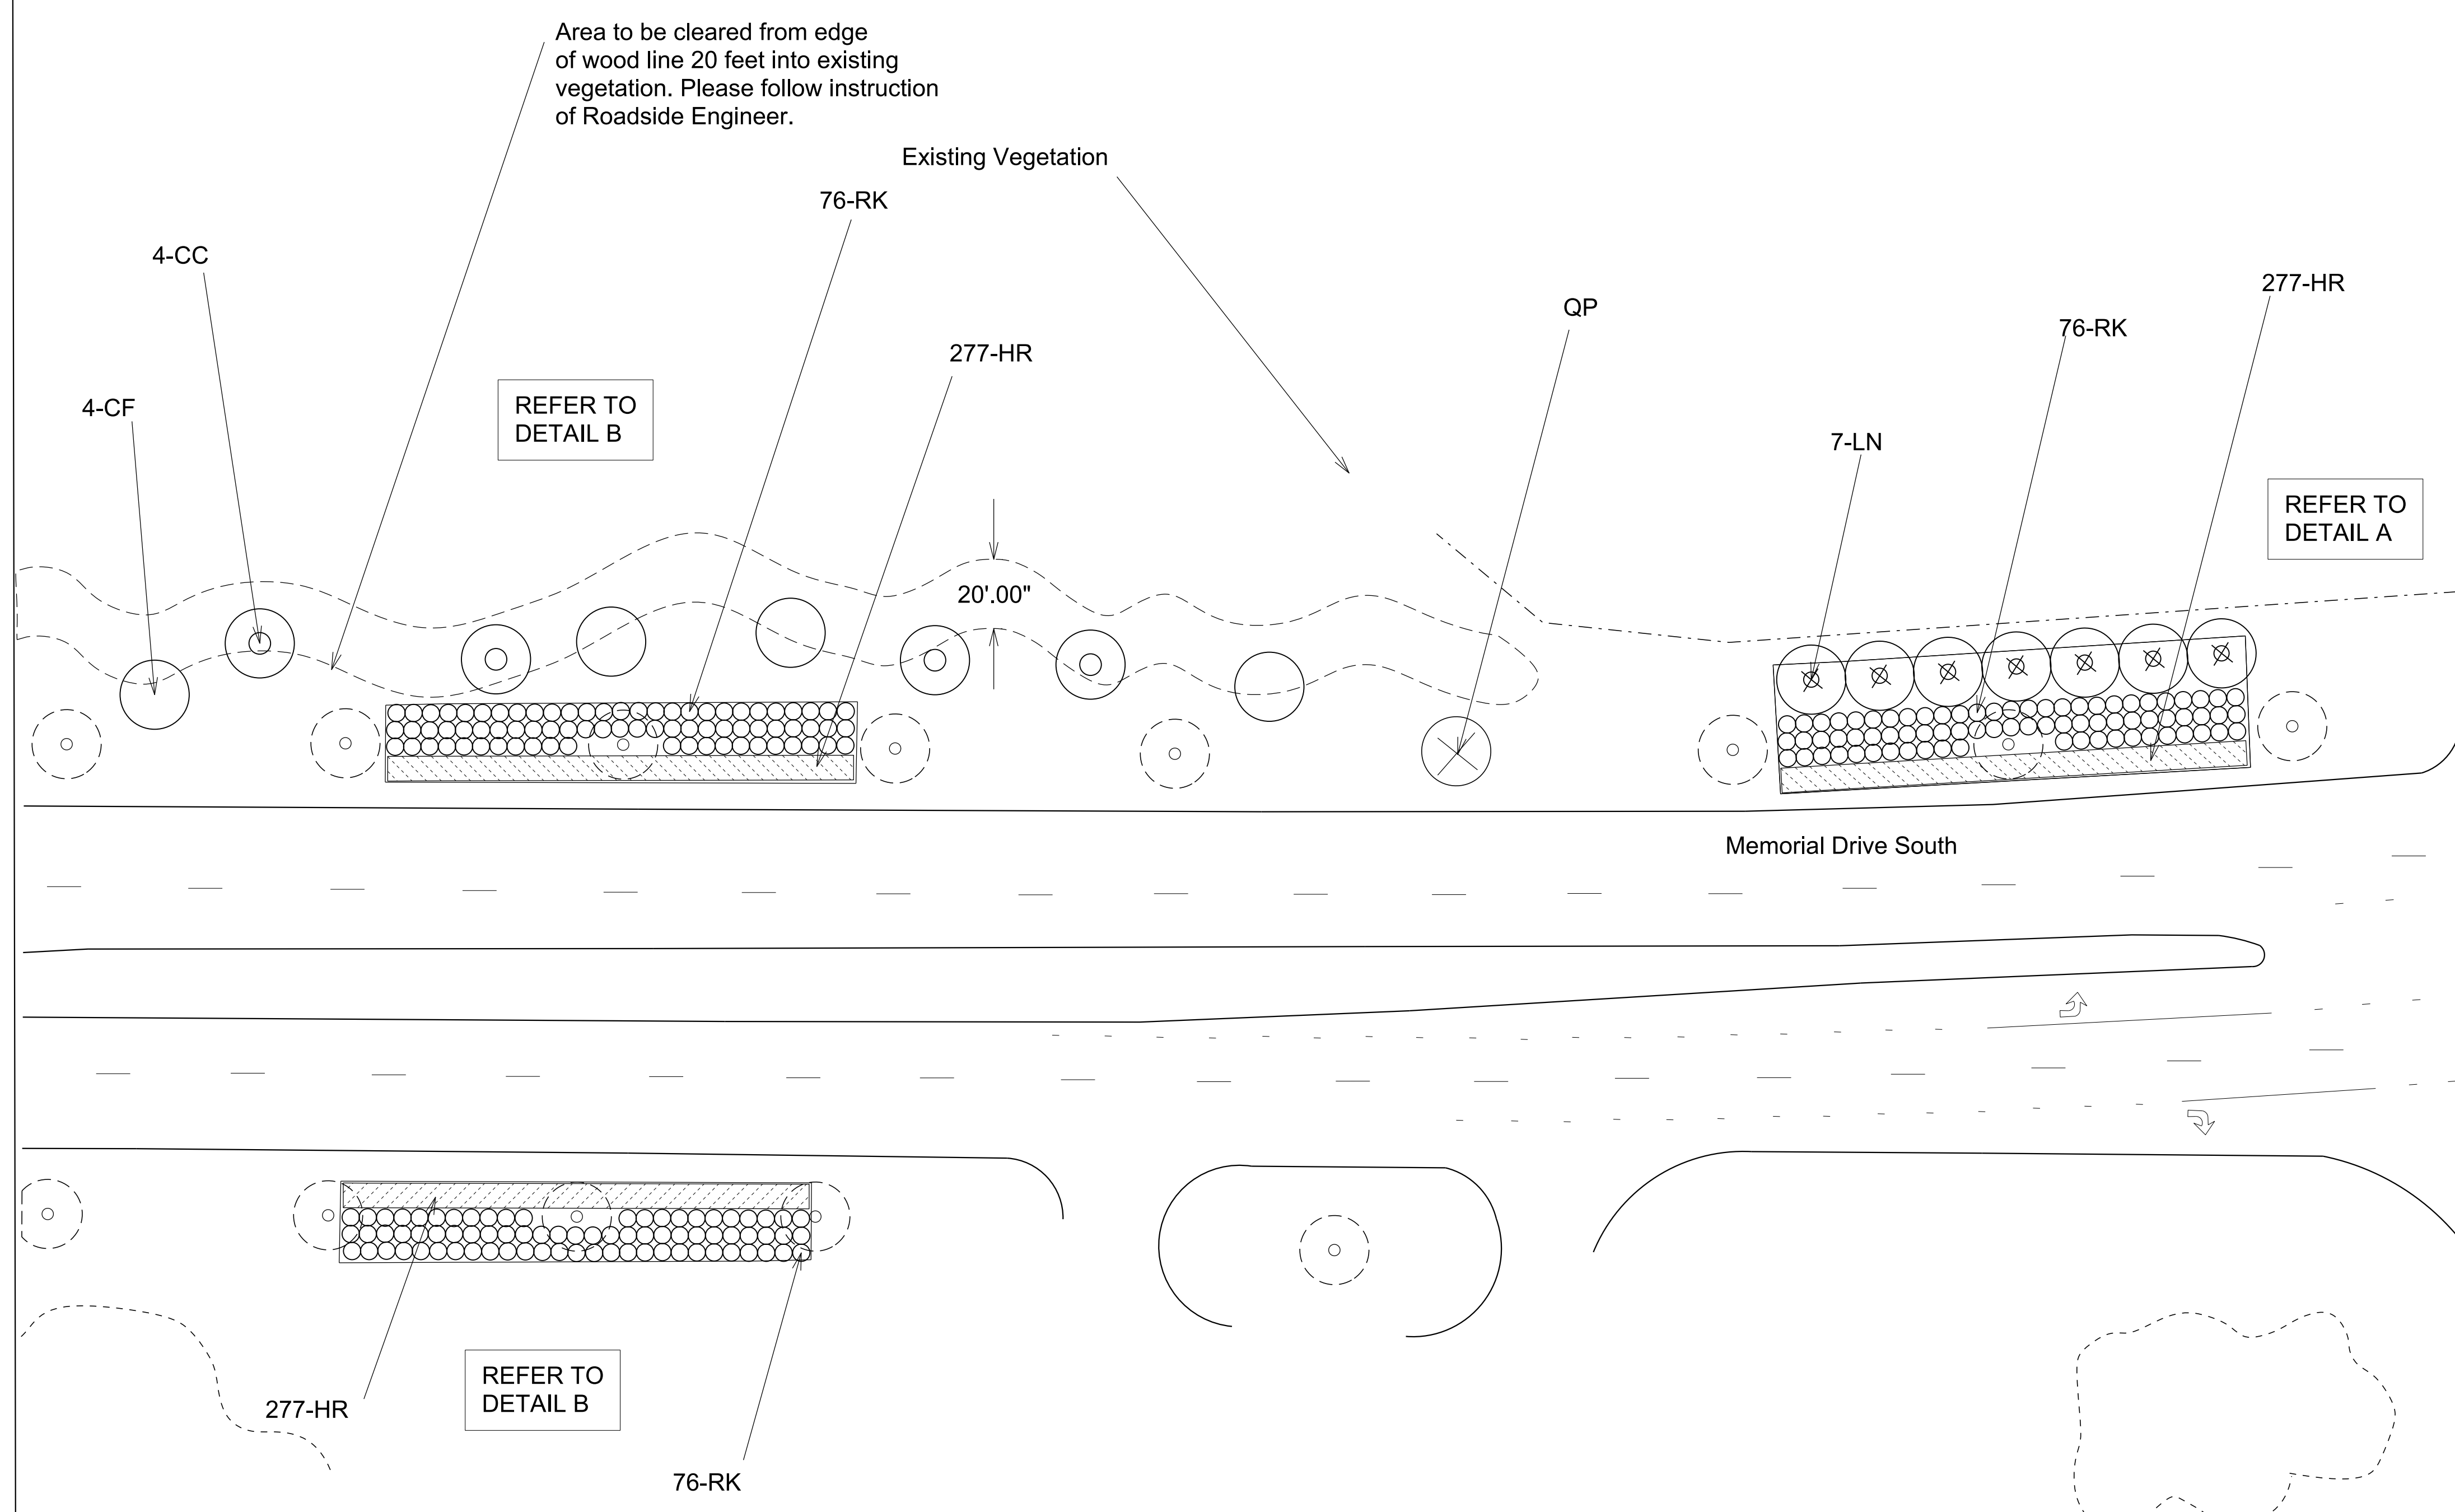

PLANT LIST					
QUAN	UNIT	KEY	BOTANICAL NAME	COMMON NAME	REMARKS
8	ea	CC	Cercis Canadensis	Eastern Redbud	As Shown
8	ea	CF	Cornus Florida	Flowering Dogwood	As Shown
1939	ea	HR	Hemerocallis 'Happy Returns'	Happy Returns Daylily	2' O.C.
7	ea	LN	Lagerstroemia indica 'Natchez'	Natchez Crape Myrtle	20' O.C.
6	ea	PY	Prunus x Yedoensis	Yoshino Cherry	As Shown
4	ea	QP	Quercus Palustris	Pin Oak	80' O.C.
525	ea	RK	Rosa x 'Knock-out' Radrazz	Knock Out Red Rose	5' O.C.

Note: All plant bed adjustments must be approved by Division Roadside Engineer before installation.

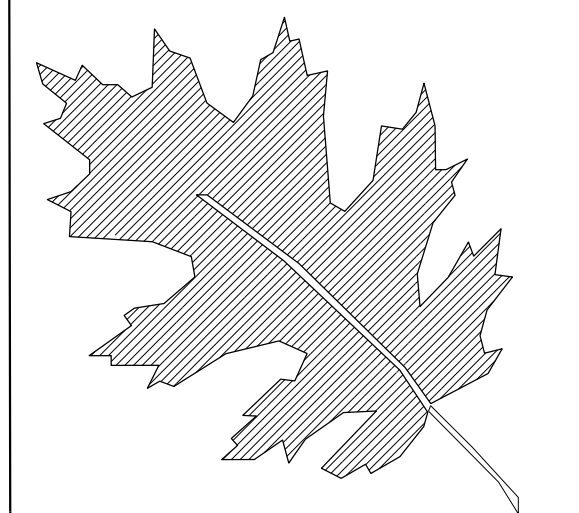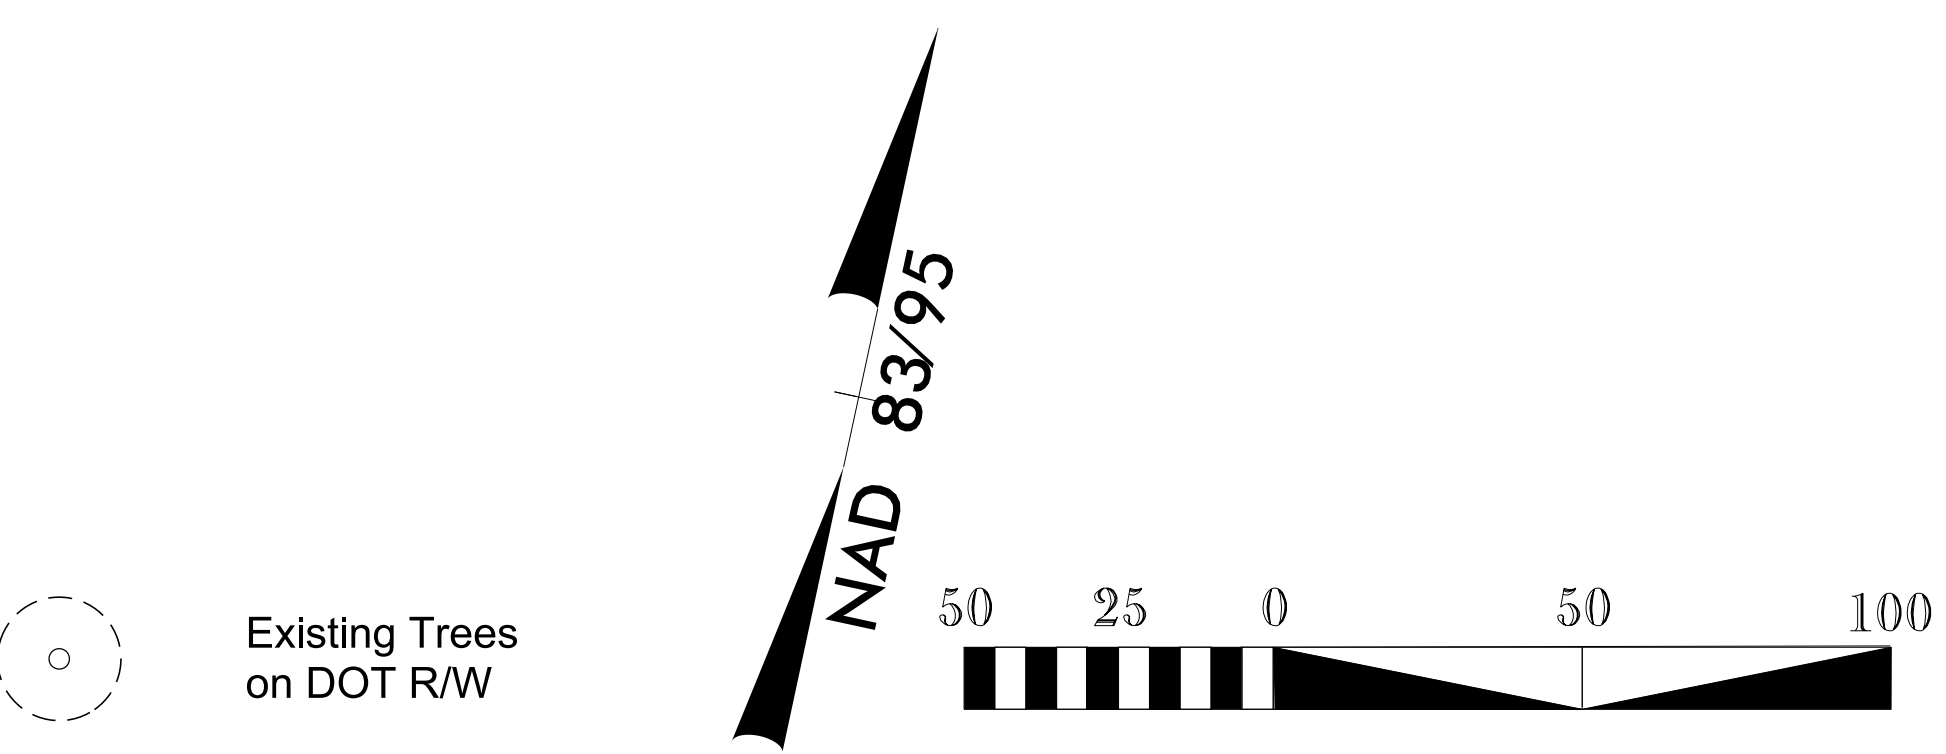


NCDOT - ROADSIDE ENVIRONMENTAL UNIT
 LANDSCAPE DESIGN & DEVELOPMENT
 1557 MAIL SERVICE CENTER, RALEIGH, NC 27699-1557
 PH: 919-707-2920 FAX: 919-715-2554
http://www.ncdot.org/doh/operations/dp_chief_eng/roadside/

MEMORIAL DRIVE
 GREENVILLE NC
 PROJECT#: 46305.3.30


REU ENGINEER
B. Minter Sr.

SHEET DESCRIPTION:	Planting Plans
	Landscape Enhancement

PRE DESIGN DATE:	August 2015
CHECKED BY & DATE	K. Cooper
FINAL DESIGN DATE	June 2016

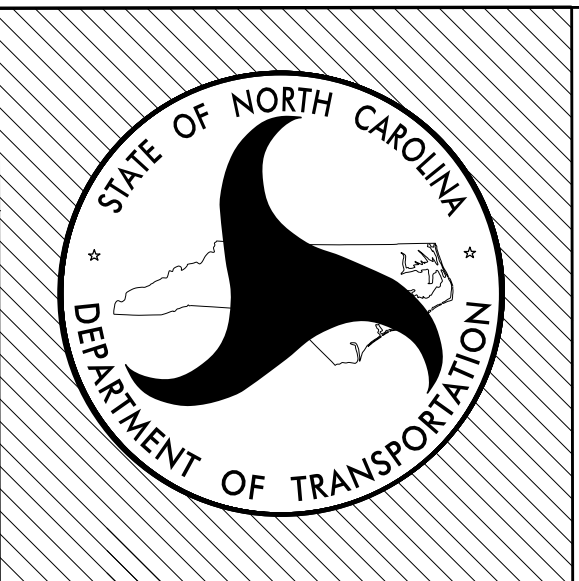


sheet no :
L-4
 total sheet no :
 5

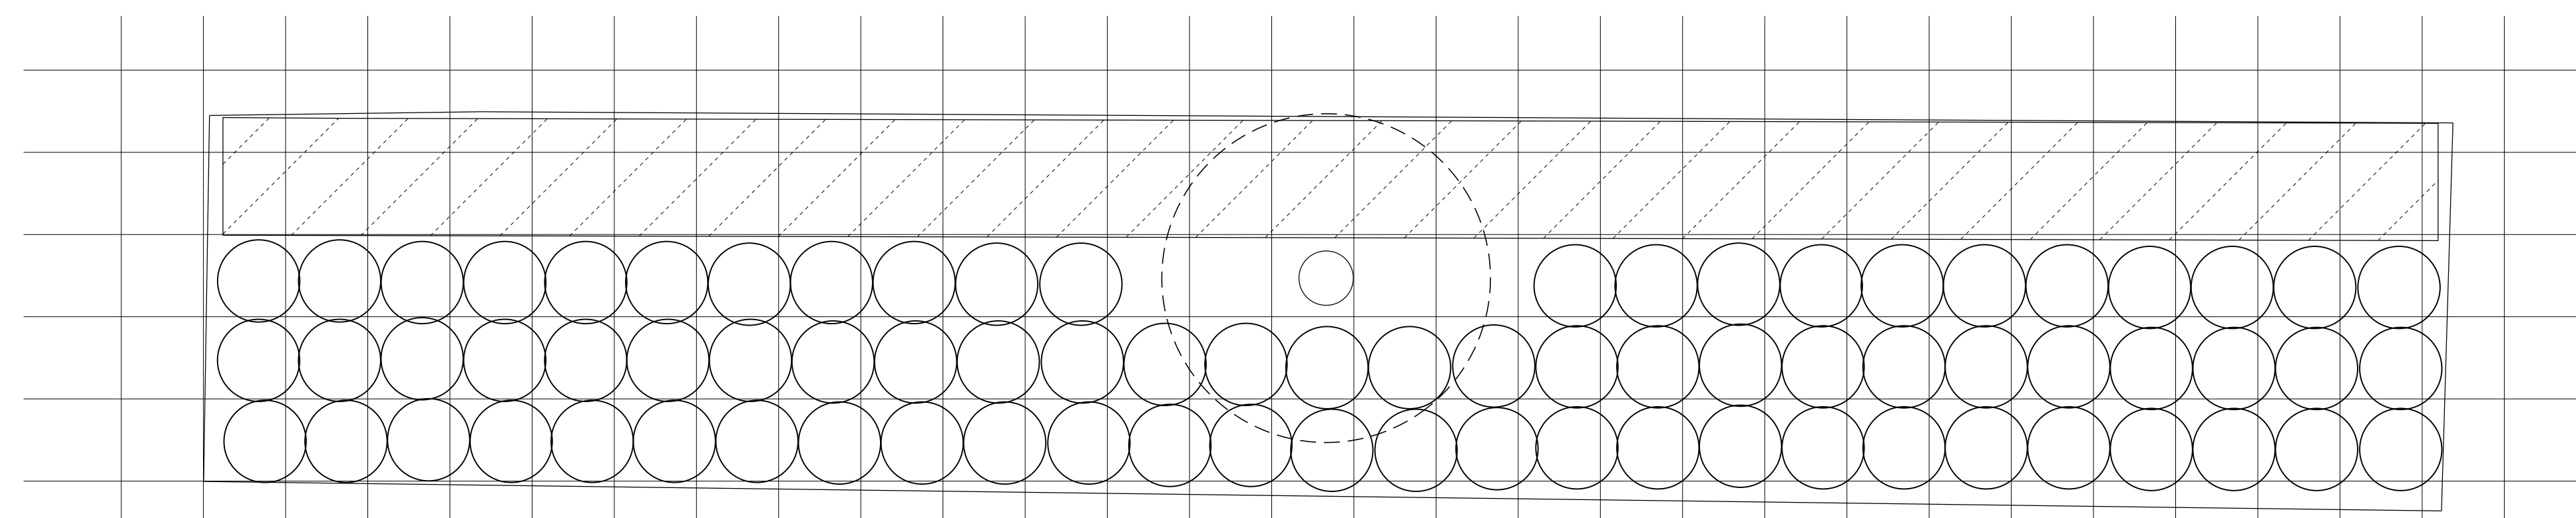


PLANTING DETAIL B

GRAPHIC SQUARES 5' O.C.

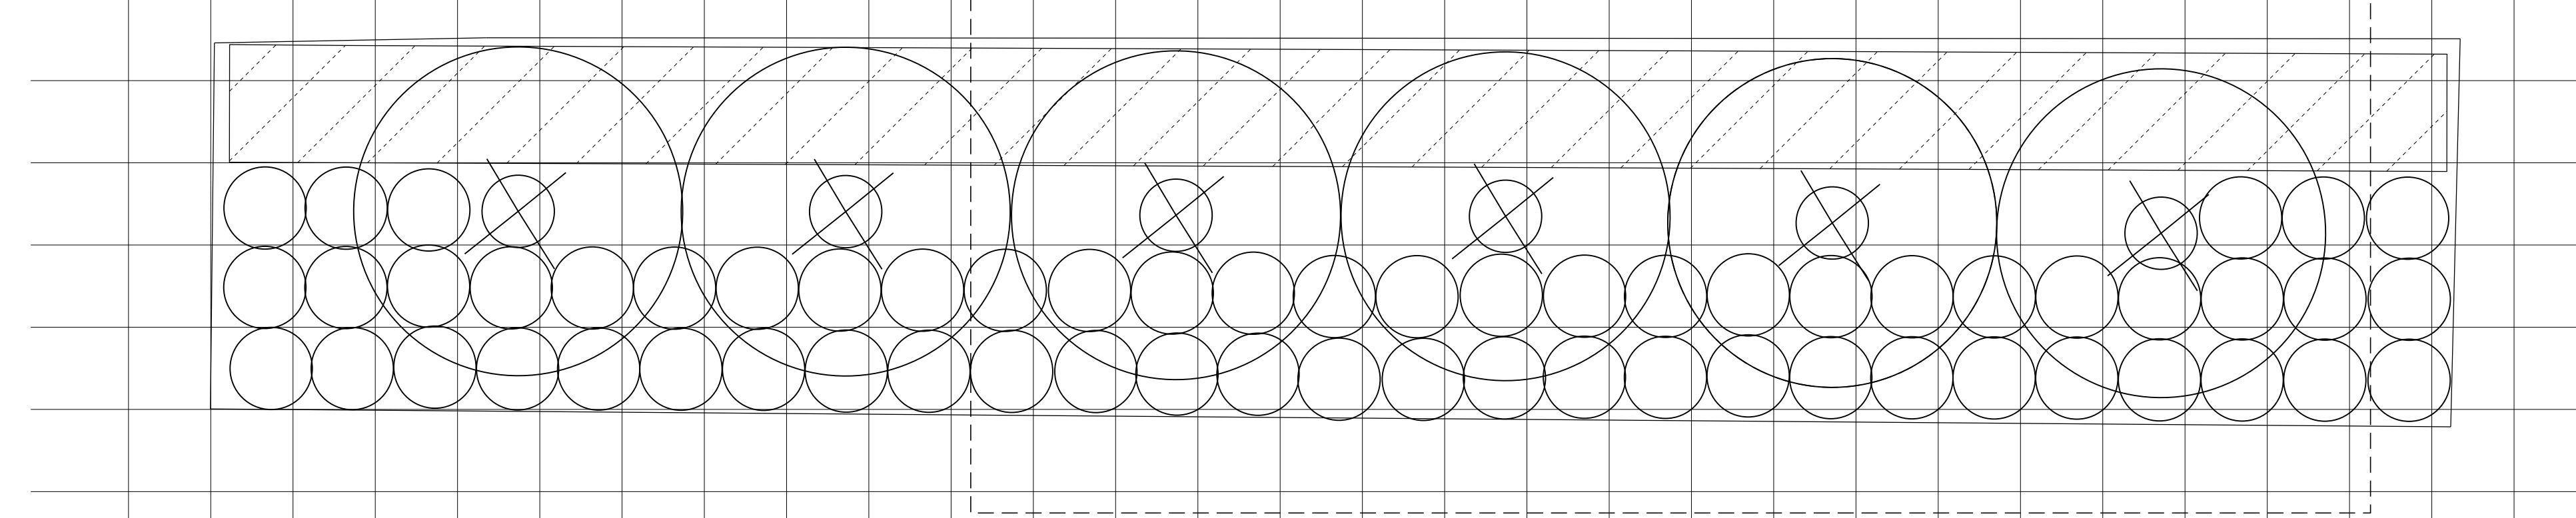


PLANTING DETAIL C

GRAPHIC SQUARES 5' O.C.

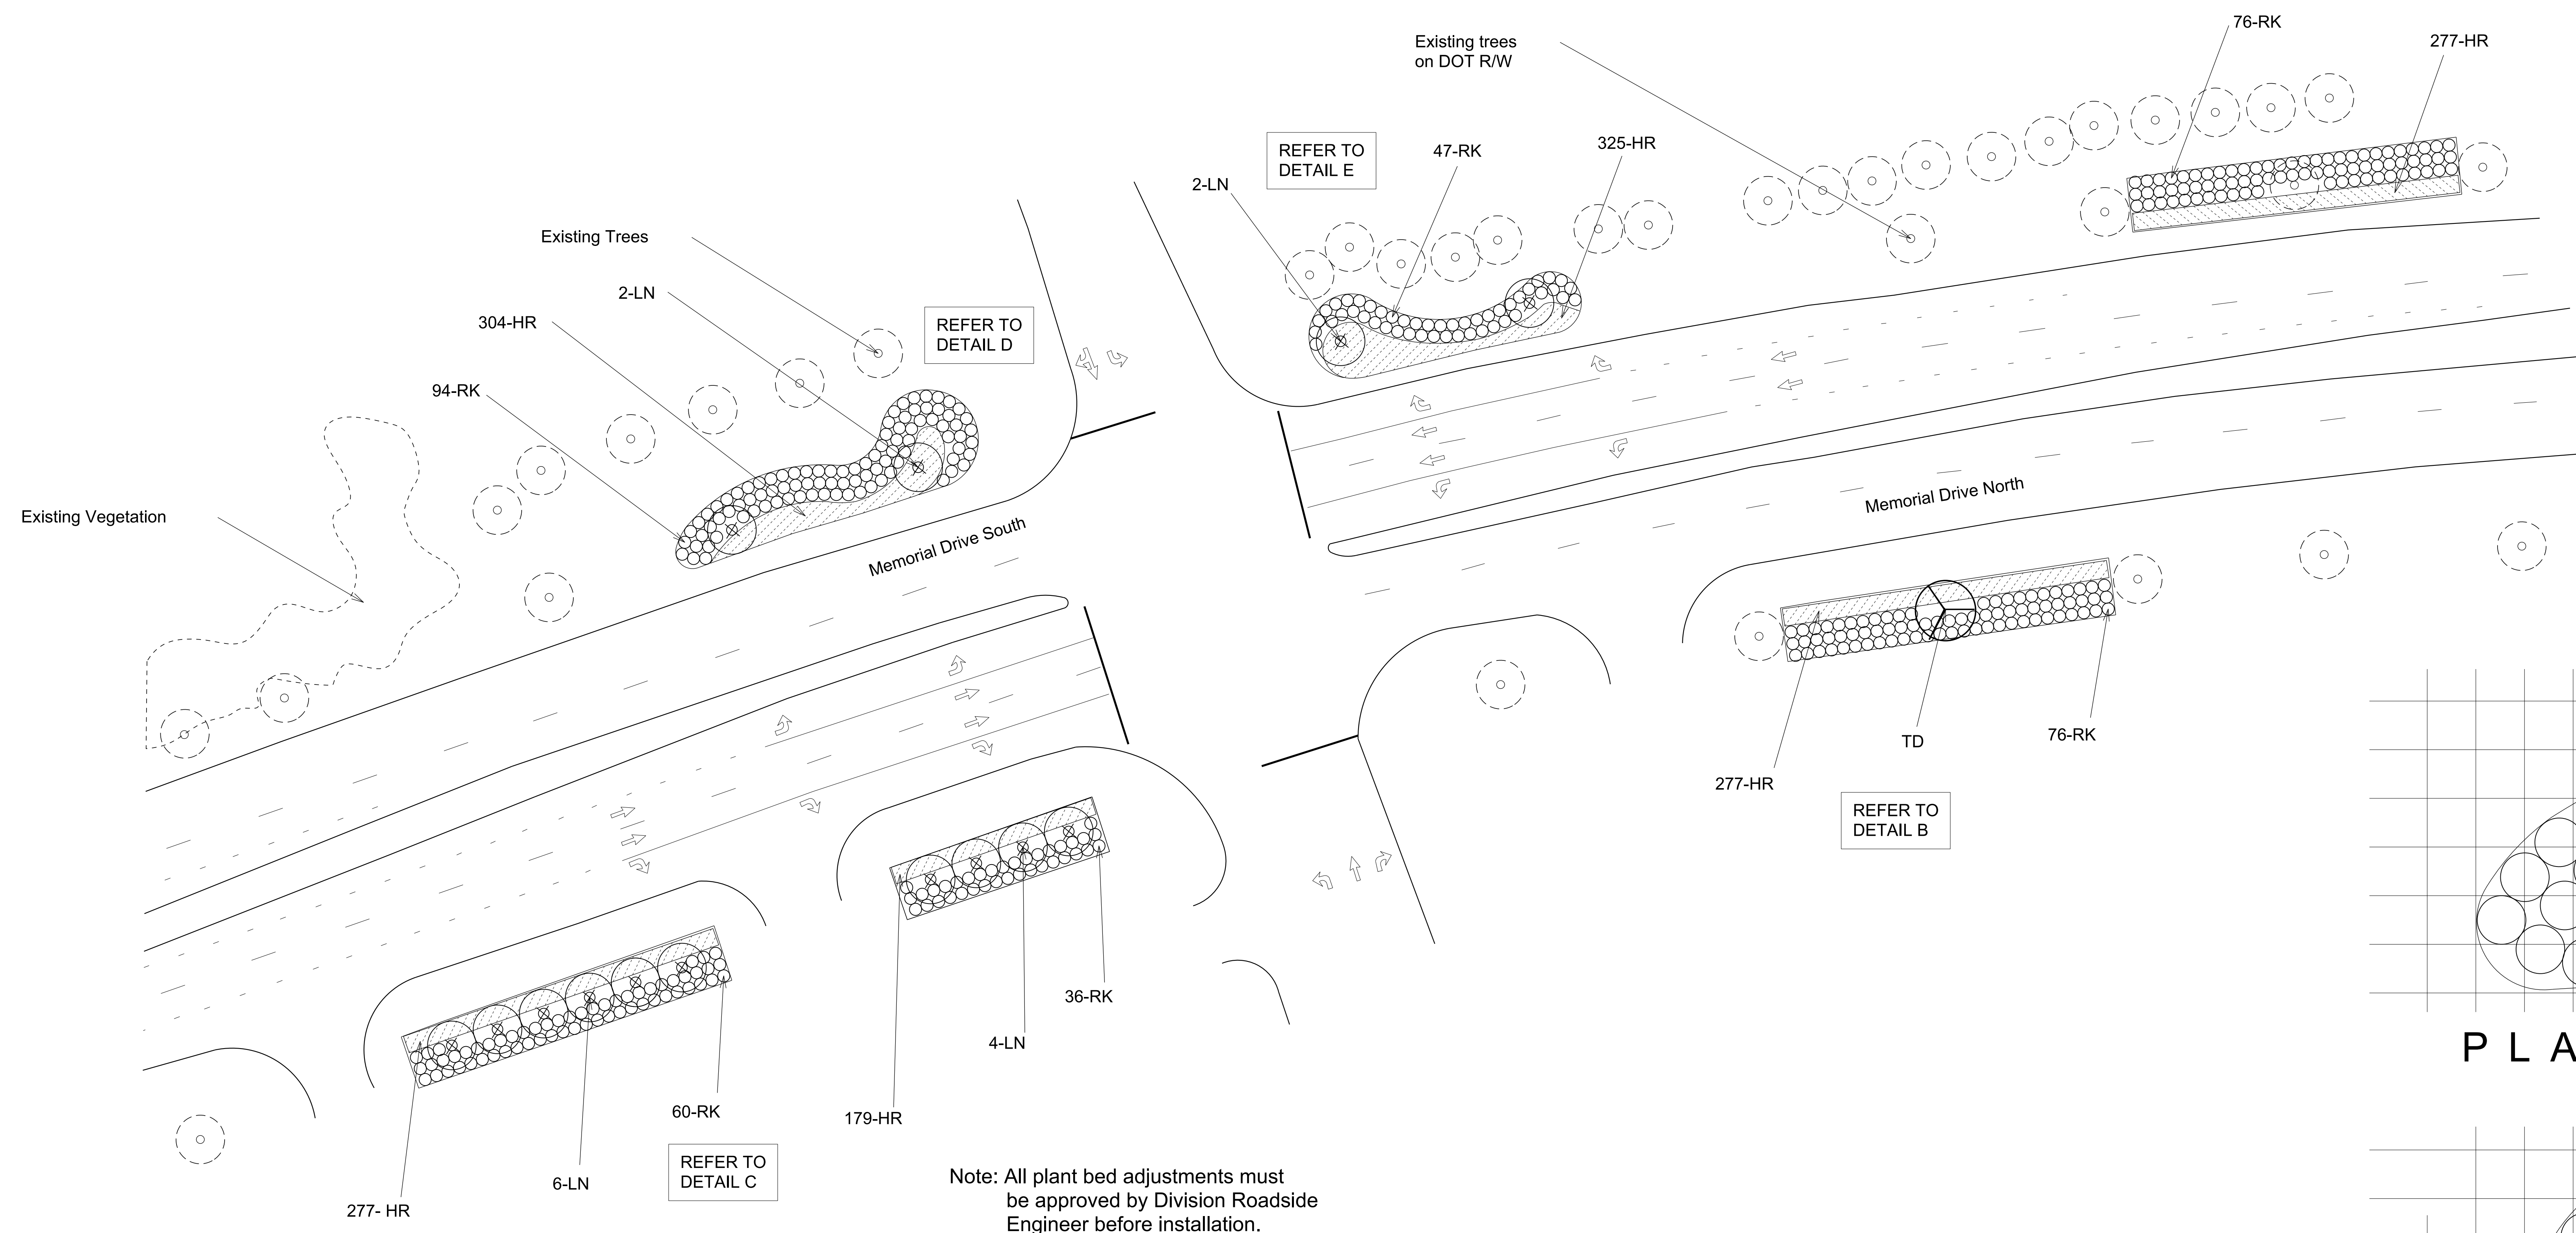


Note: All plant bed adjustments must be approved by Division Roadside Engineer before installation.

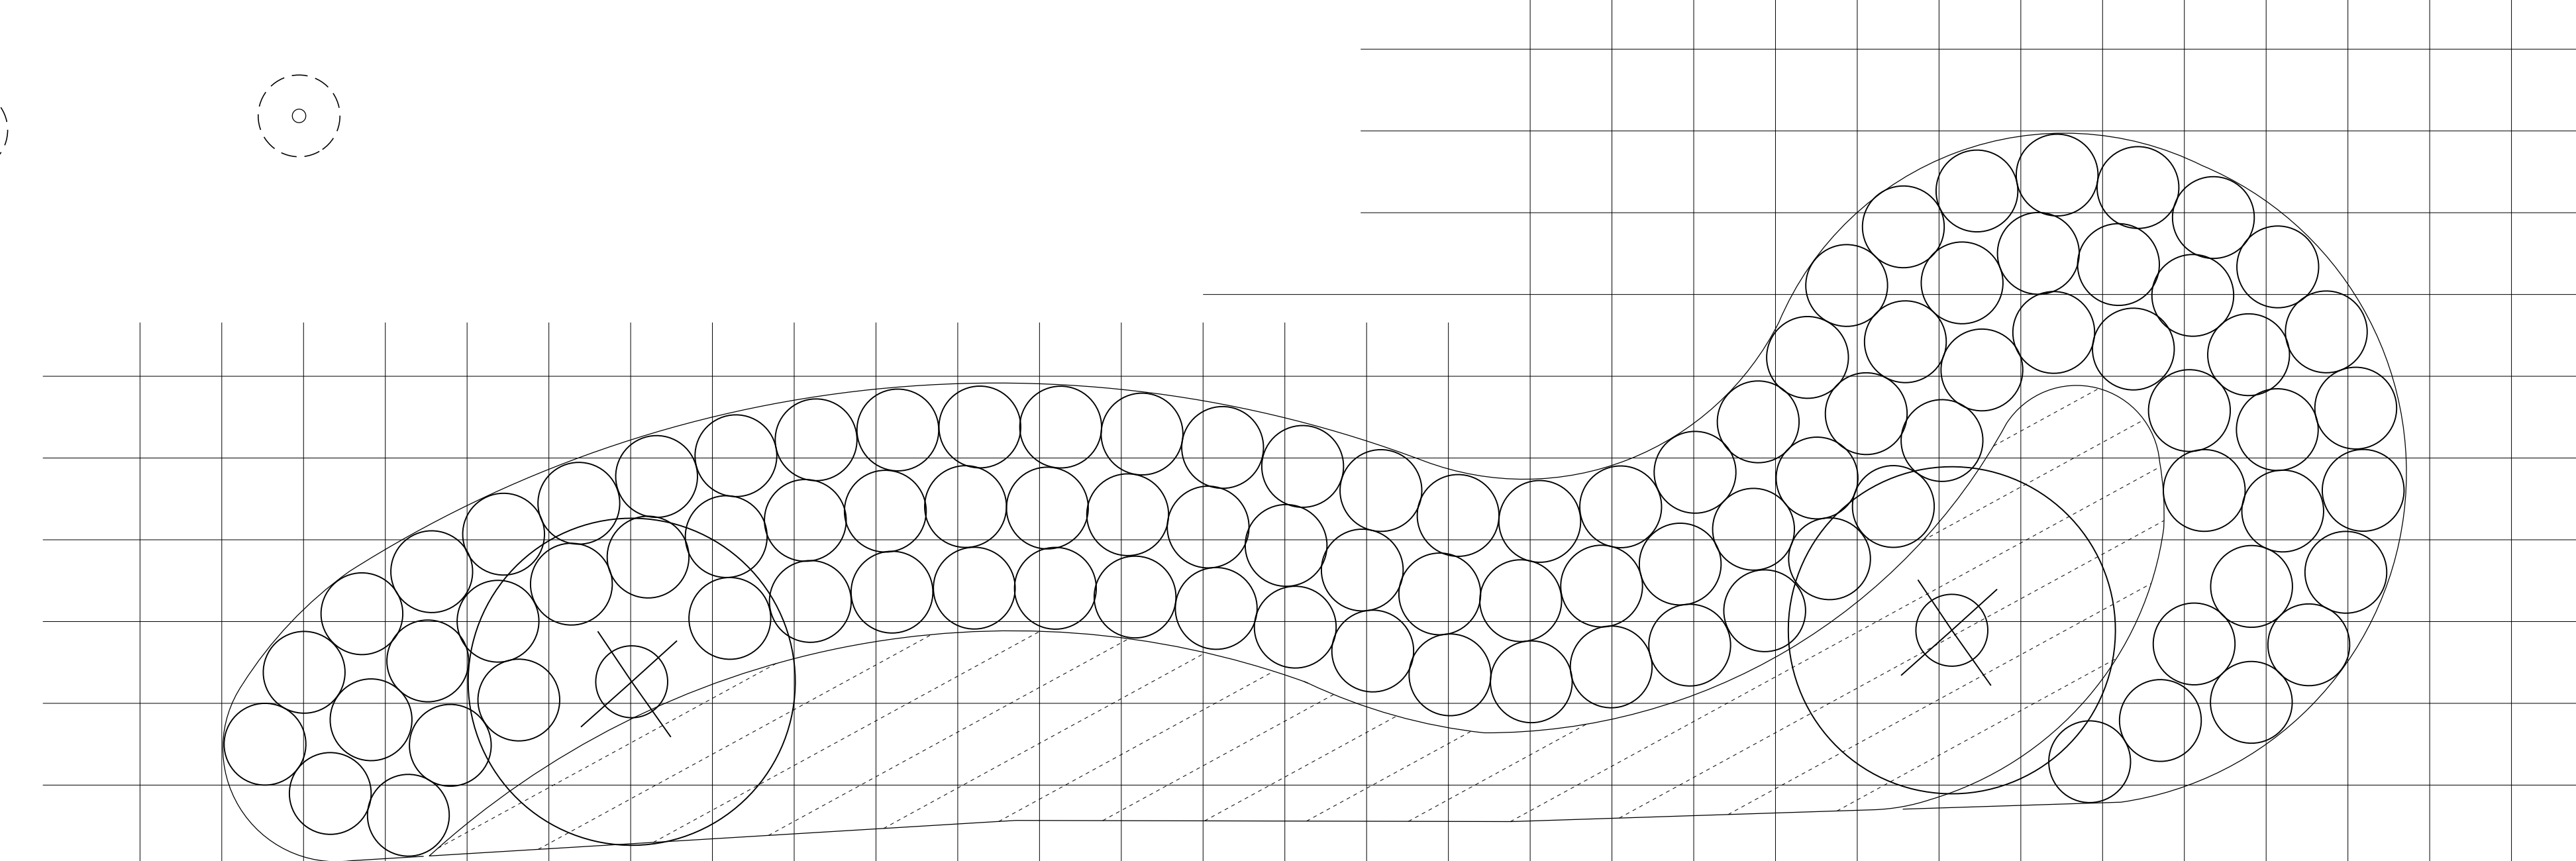

PLANTING DETAIL D

GRAPHIC SQUARES 5' O.C.


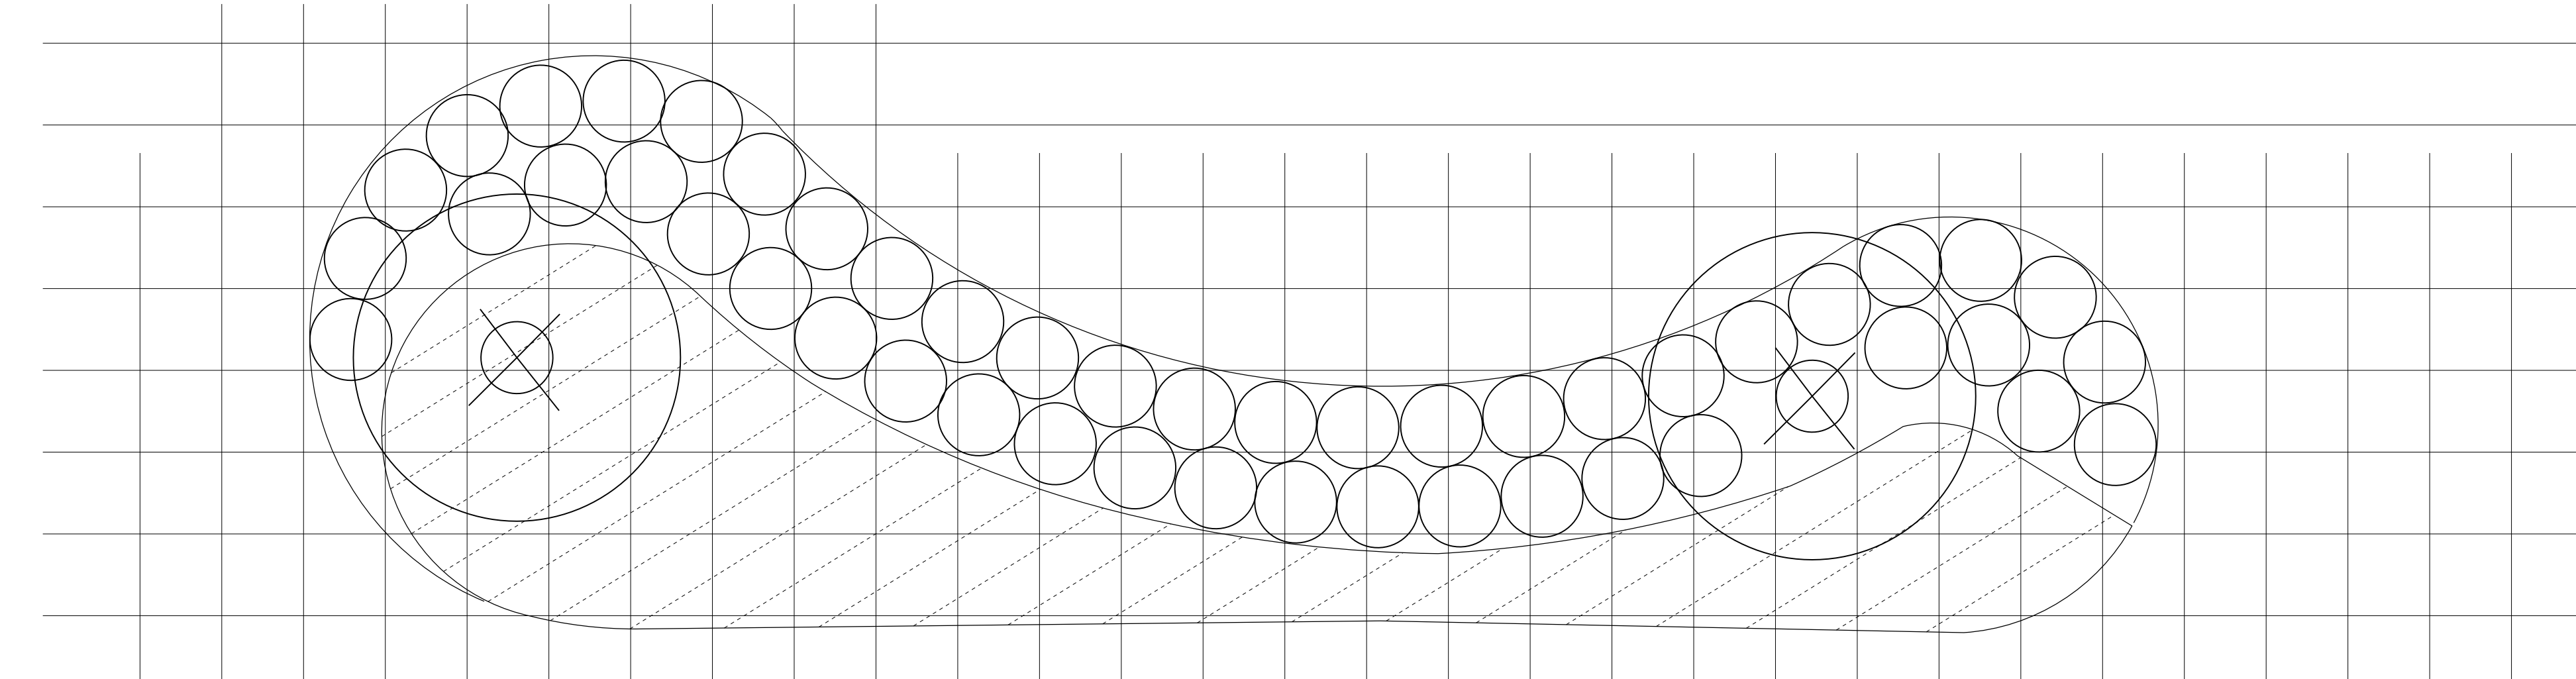


PLANTING DETAIL E

GRAPHIC SQUARES 5' O.C.

PLANT LIST

QUAN	UNIT	KEY	BOTANICAL NAME	COMMON NAME	REMARKS
	ea	CC	Cercis Canadensis	Eastern Redbud	As Shown
	ea	CF	Cornus Florida	Flowering Dogwood	As Shown
1639	ea	HR	Hemerocallis 'Happy Returns'	Happy Returns Daylily	2' o.c.
14	ea	LN	Lagerstroemia indica 'Natchez'	Natchez Crape Myrtle	20' O.C.
389	ea	RK	Rosa x 'Knock-Out' Radrazz	Knock Out Red Rose	5' O.C.
1	ea	TO	Taxodium Distichum	Bald Cypress	As Shown

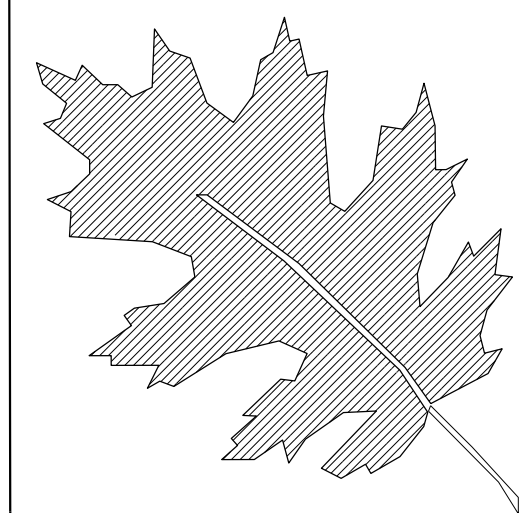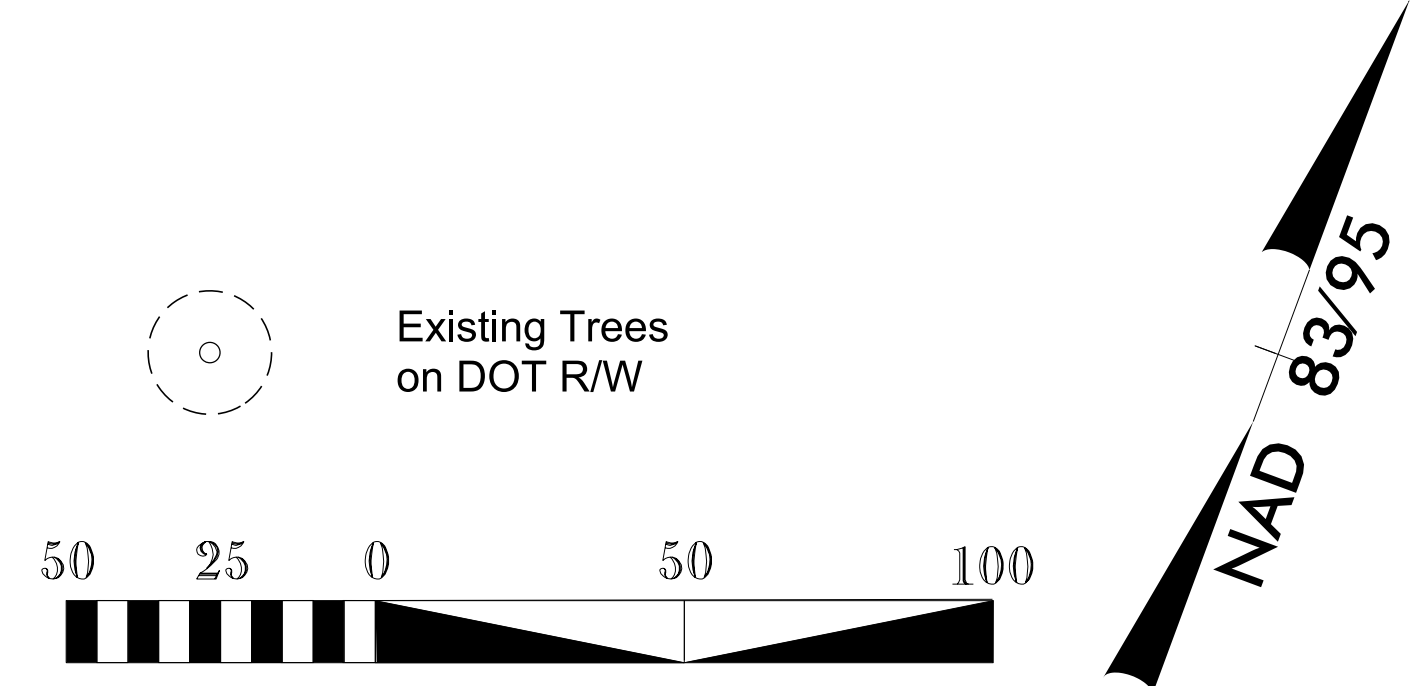


NCDOT - ROADSIDE ENVIRONMENTAL UNIT
 LANDSCAPE DESIGN & DEVELOPMENT
 1557 MAIL SERVICE CENTER, RALEIGH, NC 27699-1557
 PH: 919-707-2920 FAX: 919-715-2554
http://www.ncdot.org/doh/operations/dp_chief_eng/roadside/

MEMORIAL DRIVE
 GREENVILLE NC
 PROJECT #: 46305.3.30

REU ENGINEER:
B. Minter Sr.

SHEET DESCRIPTION:
 Planting Plans
 Landscape Enhancement

PRE DESIGN DATE: August 2015
 CHECKED BY & DATE: K. Cooper
 FINAL DESIGN DATE: June 2016

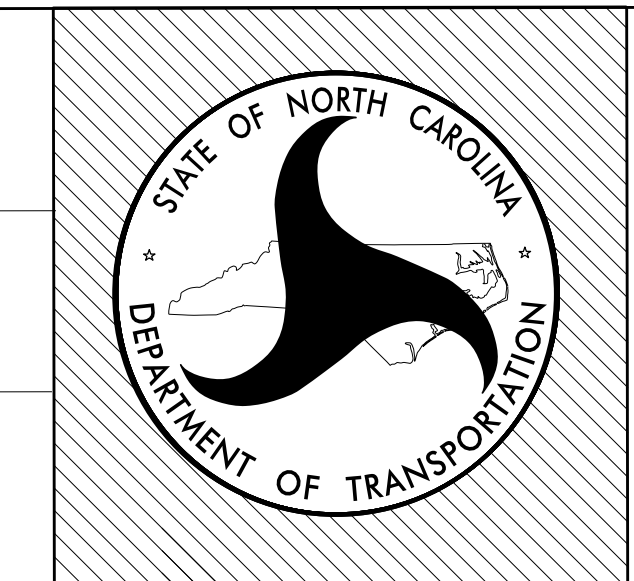

sheet no :
L-5
 total sheet no :
 5