



STATE OF NORTH CAROLINA
DEPARTMENT OF TRANSPORTATION

PAT MCCRORY
GOVERNOR

ANTHONY J. TATA
SECRETARY

April 10, 2015

CONTRACT: DB00238
WBS ELEMENT: 50138.3.FS13
TIP: W-5601L
FA NUMBER: HSIP-0014(145)
COUNTY: Craven
ROUTE: US 17
DESCRIPTION: Widening Intersection of US 17 at NC 43 and SR 1482 (Macedonia Church Road)

ADDENDUM 1

Please see the attached revised plan sheets, X-1, X-2, and X-3, for the above referenced project. These plan sheets have been revised to show the existing ground elevations.

Sincerely,

A handwritten signature in black ink, appearing to read "Sarah Lentine".



Sarah Lentine
Division Contract Officer


cc: Mr. Ed Eatmon, PE
Mr. Bill Kincannon, PE


MAILING ADDRESS:
DIVISION TWO - OPERATIONS
P.O. BOX 1587
GREENVILLE, NC 27835

TELEPHONE: (252) 439-2800
FAX: (252) 830-3325
WEBSITE: WWW.NCDOT.GOV

LOCATION:
1704 N GREENE ST
GREENVILLE, NC

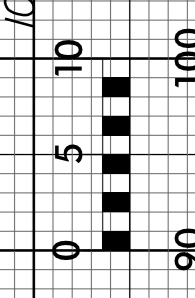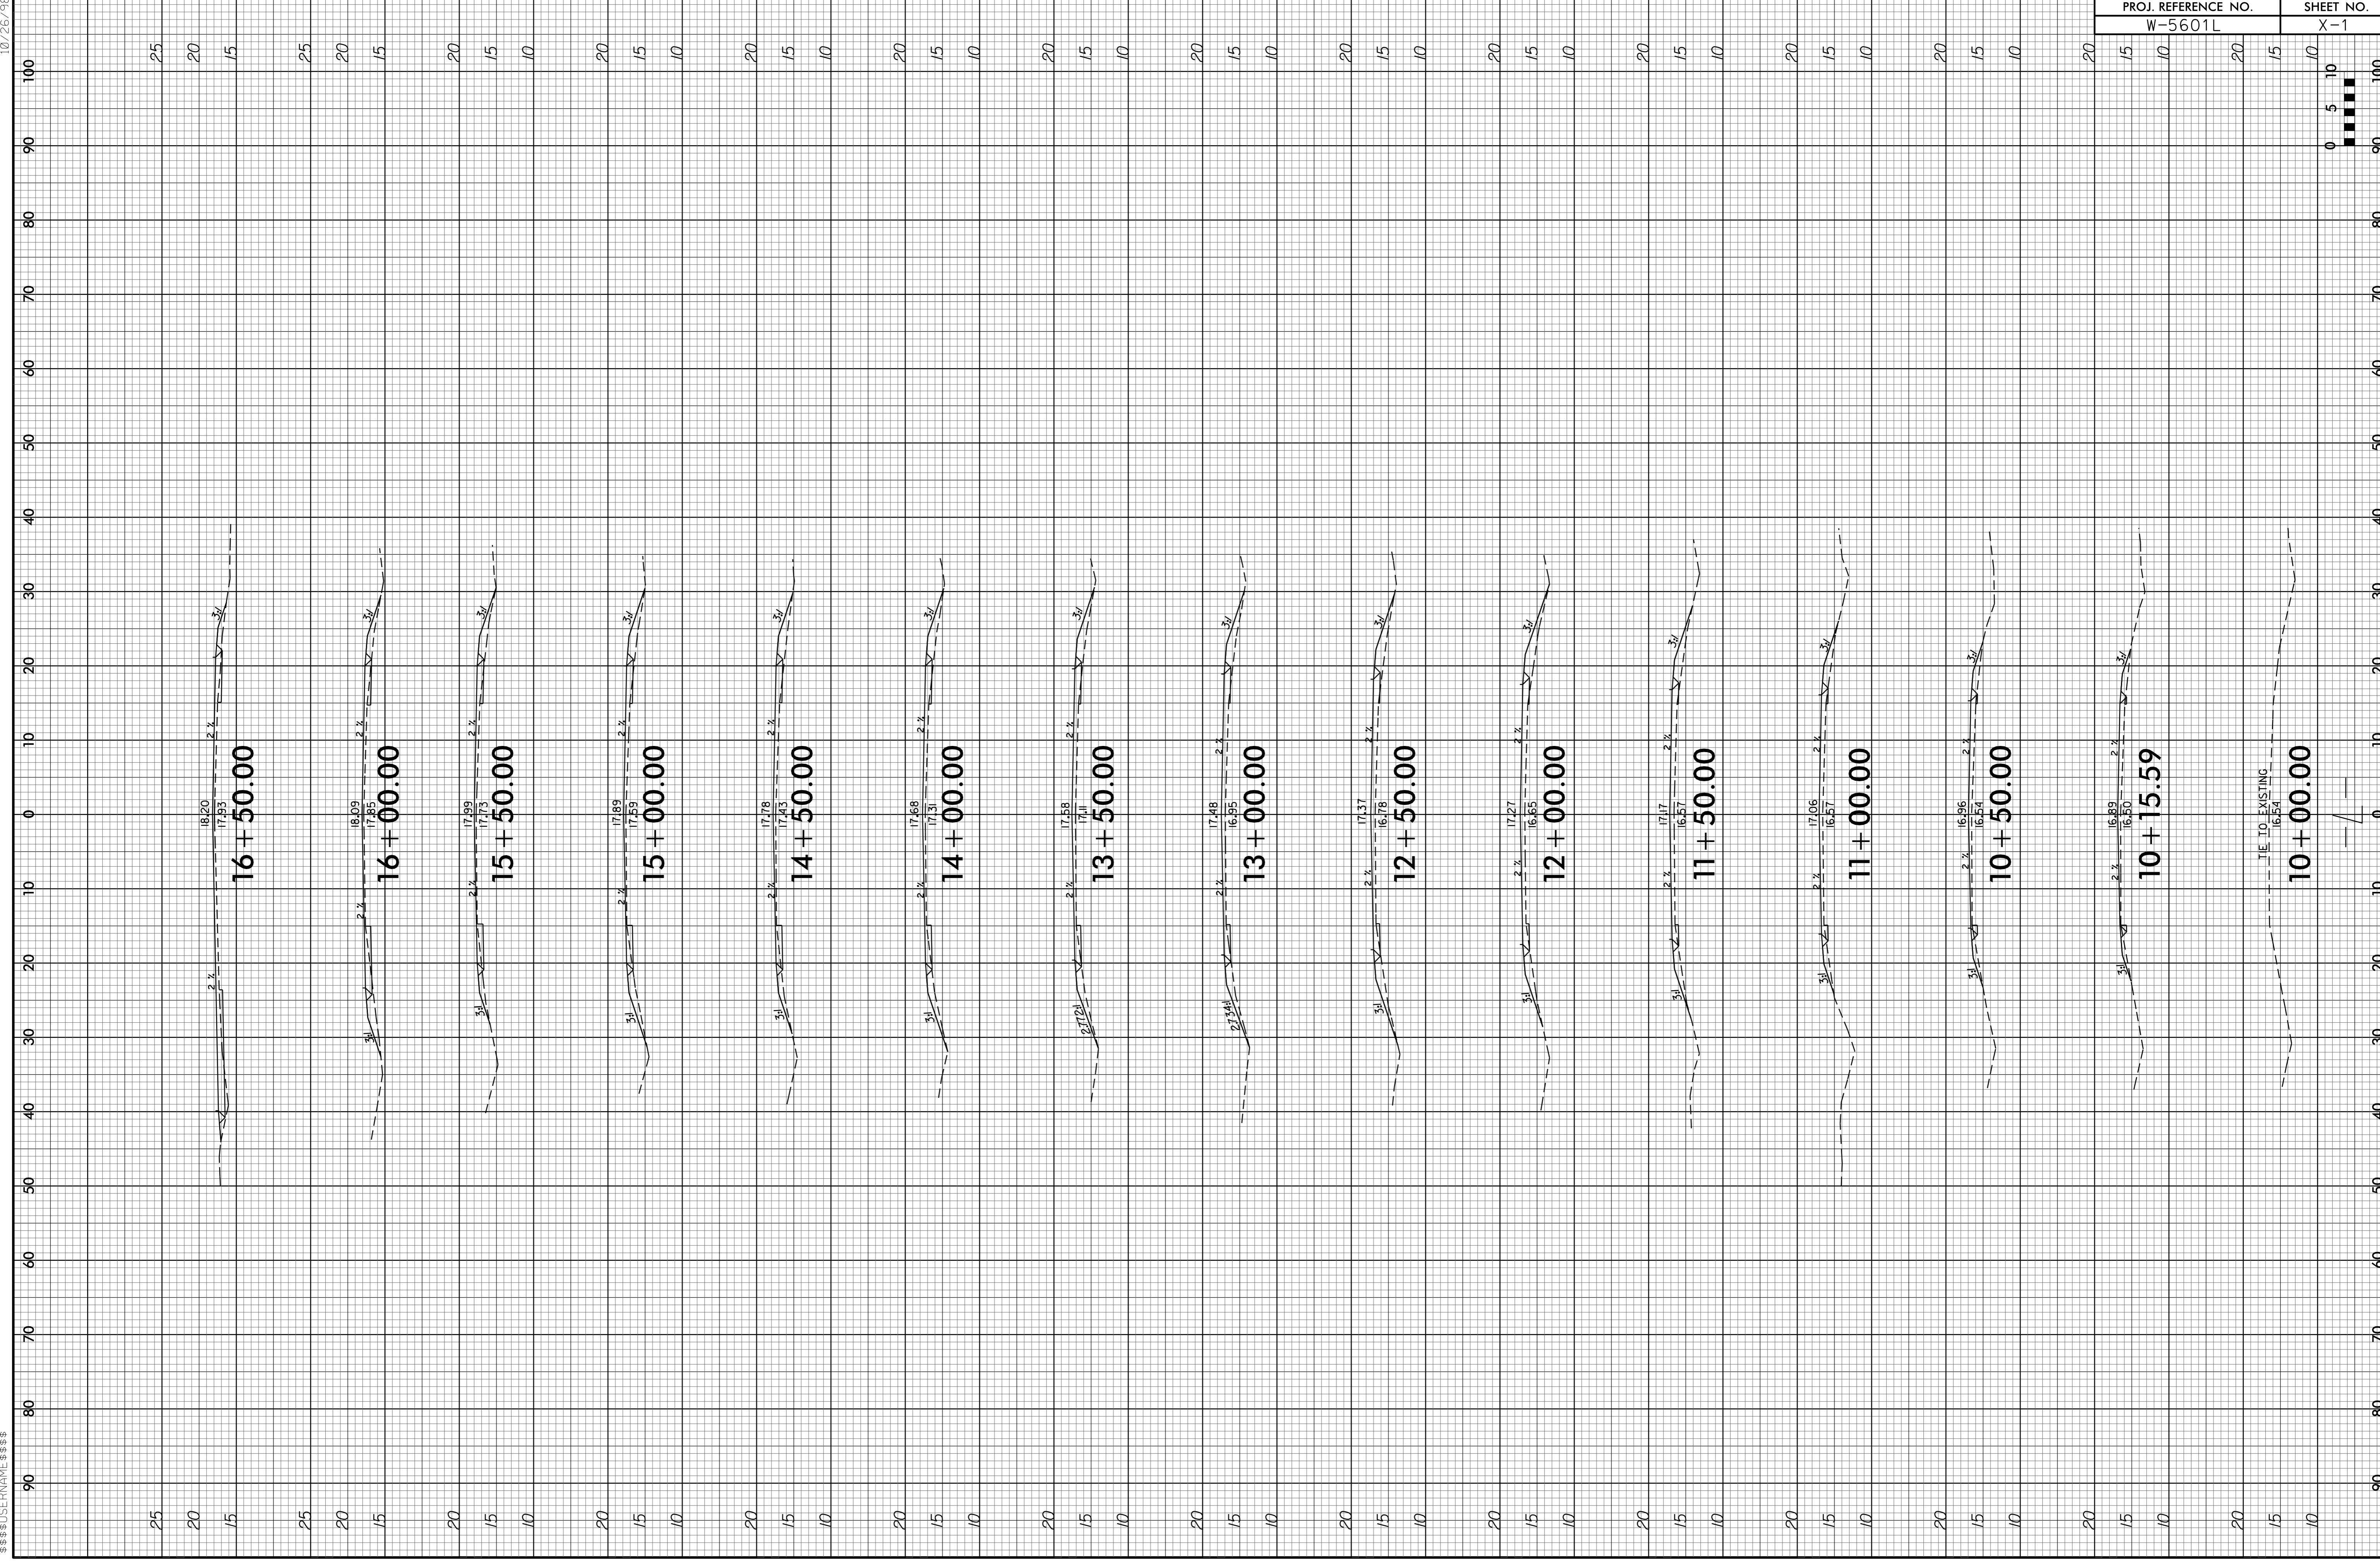

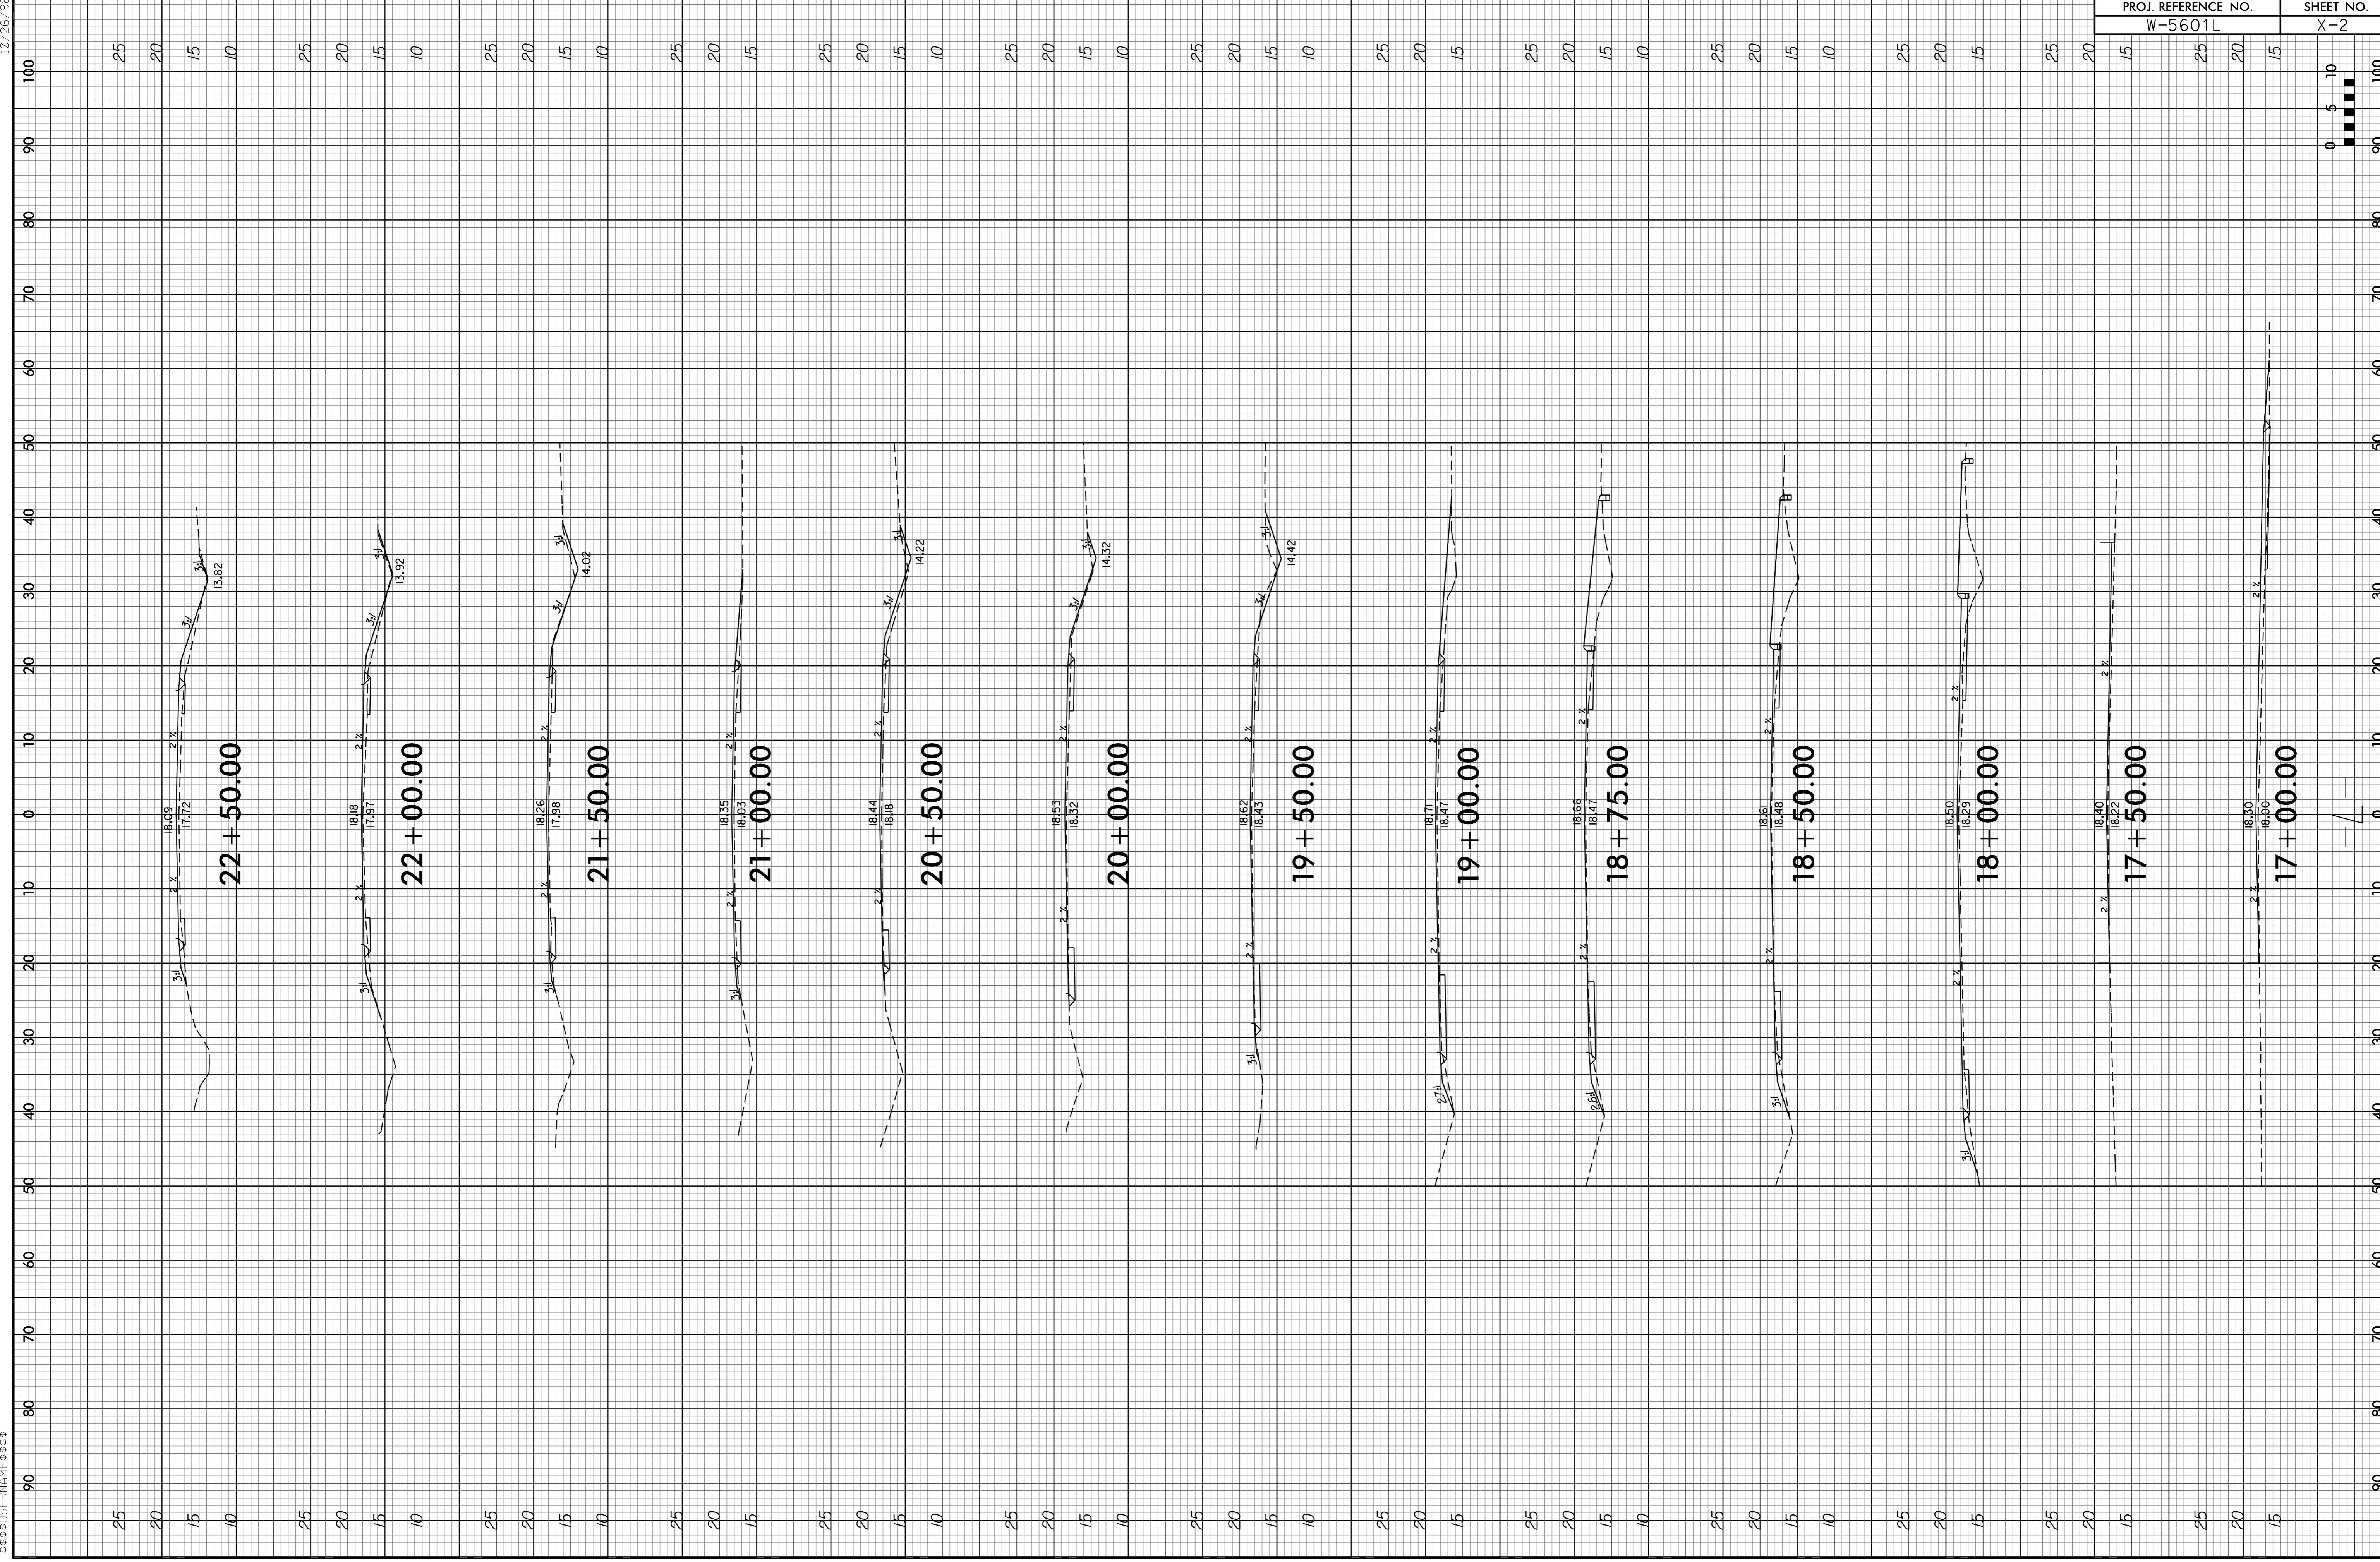

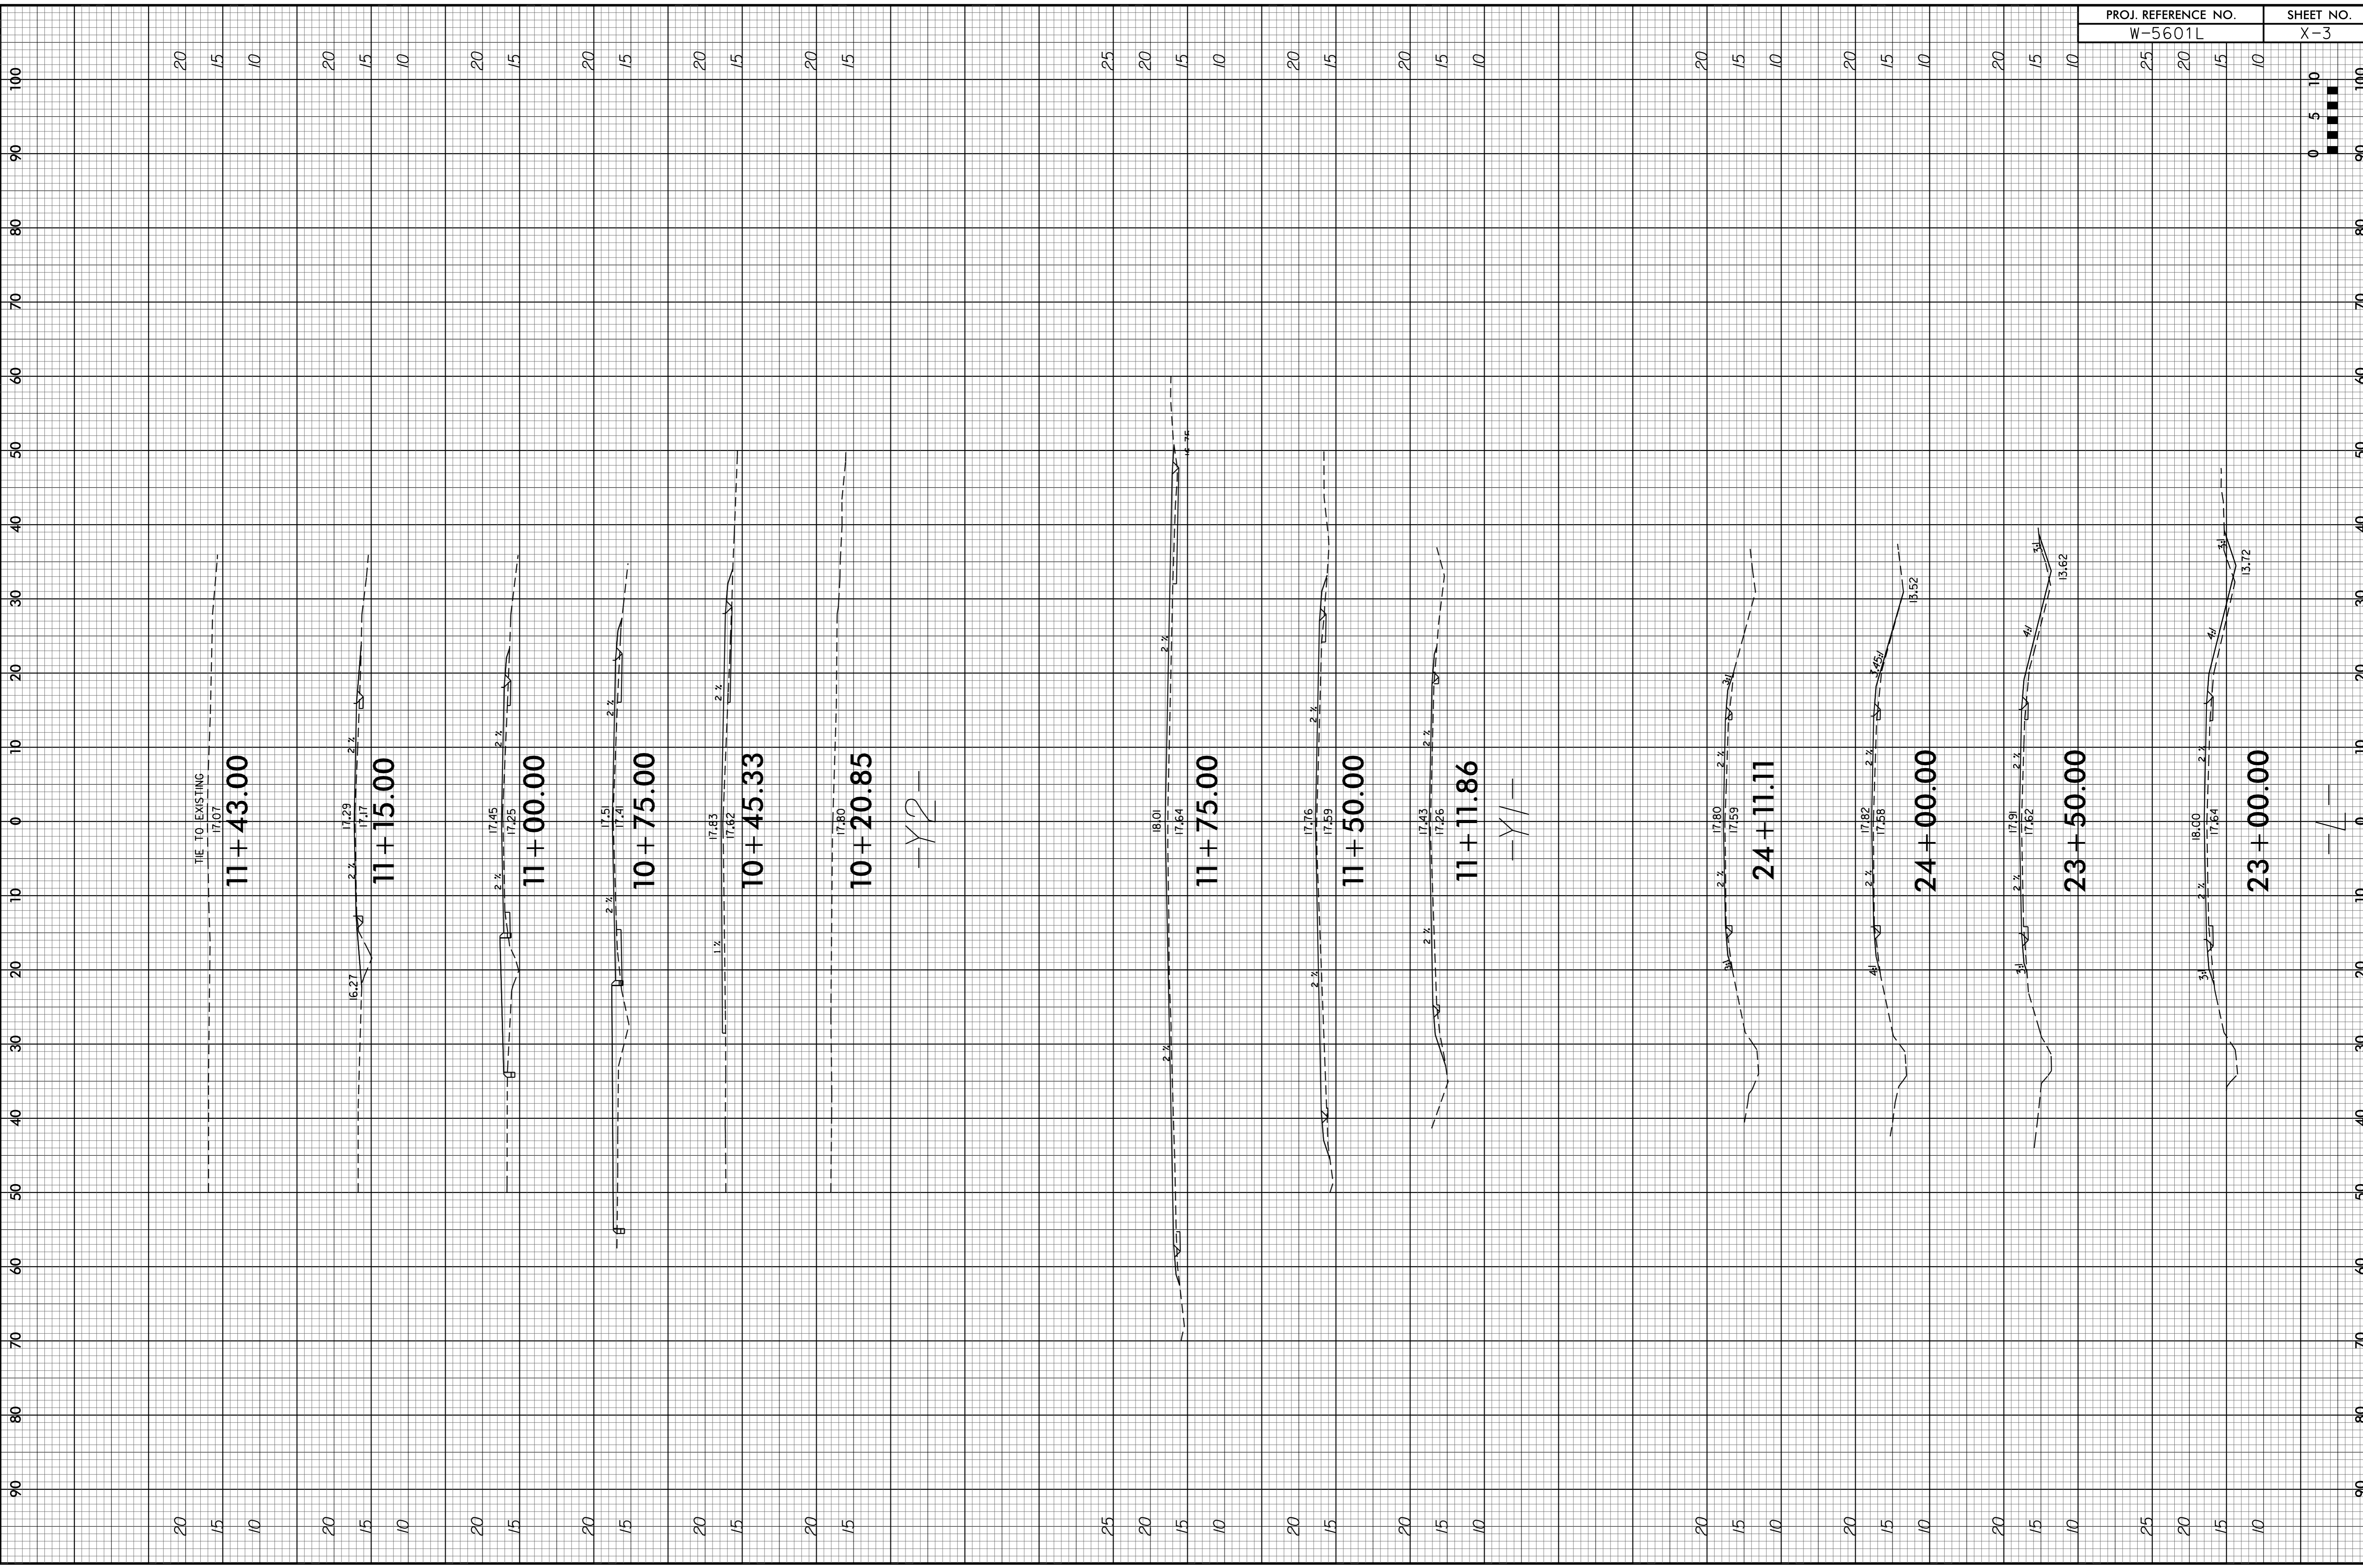

20
15
10

LINE TO EXISTING
17.07

11+43.00

20
15
10

11+15.00

20
15

11+00.00

20
15

10+75.00

20
15

10+45.33

20
15

10+20.85

-Y2-

25
20
15
10

11+75.00

20
15

11+50.00

20
15
10

11+11.86

-Y1-

20
15
10

24+11.11

20
15
10

24+00.00

20
15
10

23+50.00

25
20
15
10

23+00.00

