



STATE OF NORTH CAROLINA
DEPARTMENT OF TRANSPORTATION

PAT MCCRORY
GOVERNOR

ANTHONY J. TATA
SECRETARY

August 14, 2014

CONTRACT: DB00192
WBS ELEMENT: 33773.3.FR1
FEDERAL-AID NO: BRSTP-70B(5)
COUNTY: Lenoir
ROUTE: US 70
DESCRIPTION: Intersection Improvements at US 70 and NC 11 & 55
ADDENDUM NUMBER 2

TO: Prospective Bidders

Please note the following revisions to the plans for the above-referenced project.

- Replace plan sheet X-2 – X-4 with the attached sheets.

Sincerely,

A handwritten signature in black ink, appearing to read "Sarah Lentine".

Sarah Lentine
Division Contract Officer


Attachment

cc: Mr. Ed Eatmon, PE
Mr. Johnny Metcalfe, PE
Ms. Betty Caldwell, PE

MAILING ADDRESS:
DIVISION TWO - OPERATIONS
P.O. BOX 1587
GREENVILLE, NC 27835


TELEPHONE: (252) 439-2800
FAX: (252) 830-3325
WEBSITE: WWW.NCDOT.GOV


LOCATION:
1704 N GREENE ST
GREENVILLE, NC

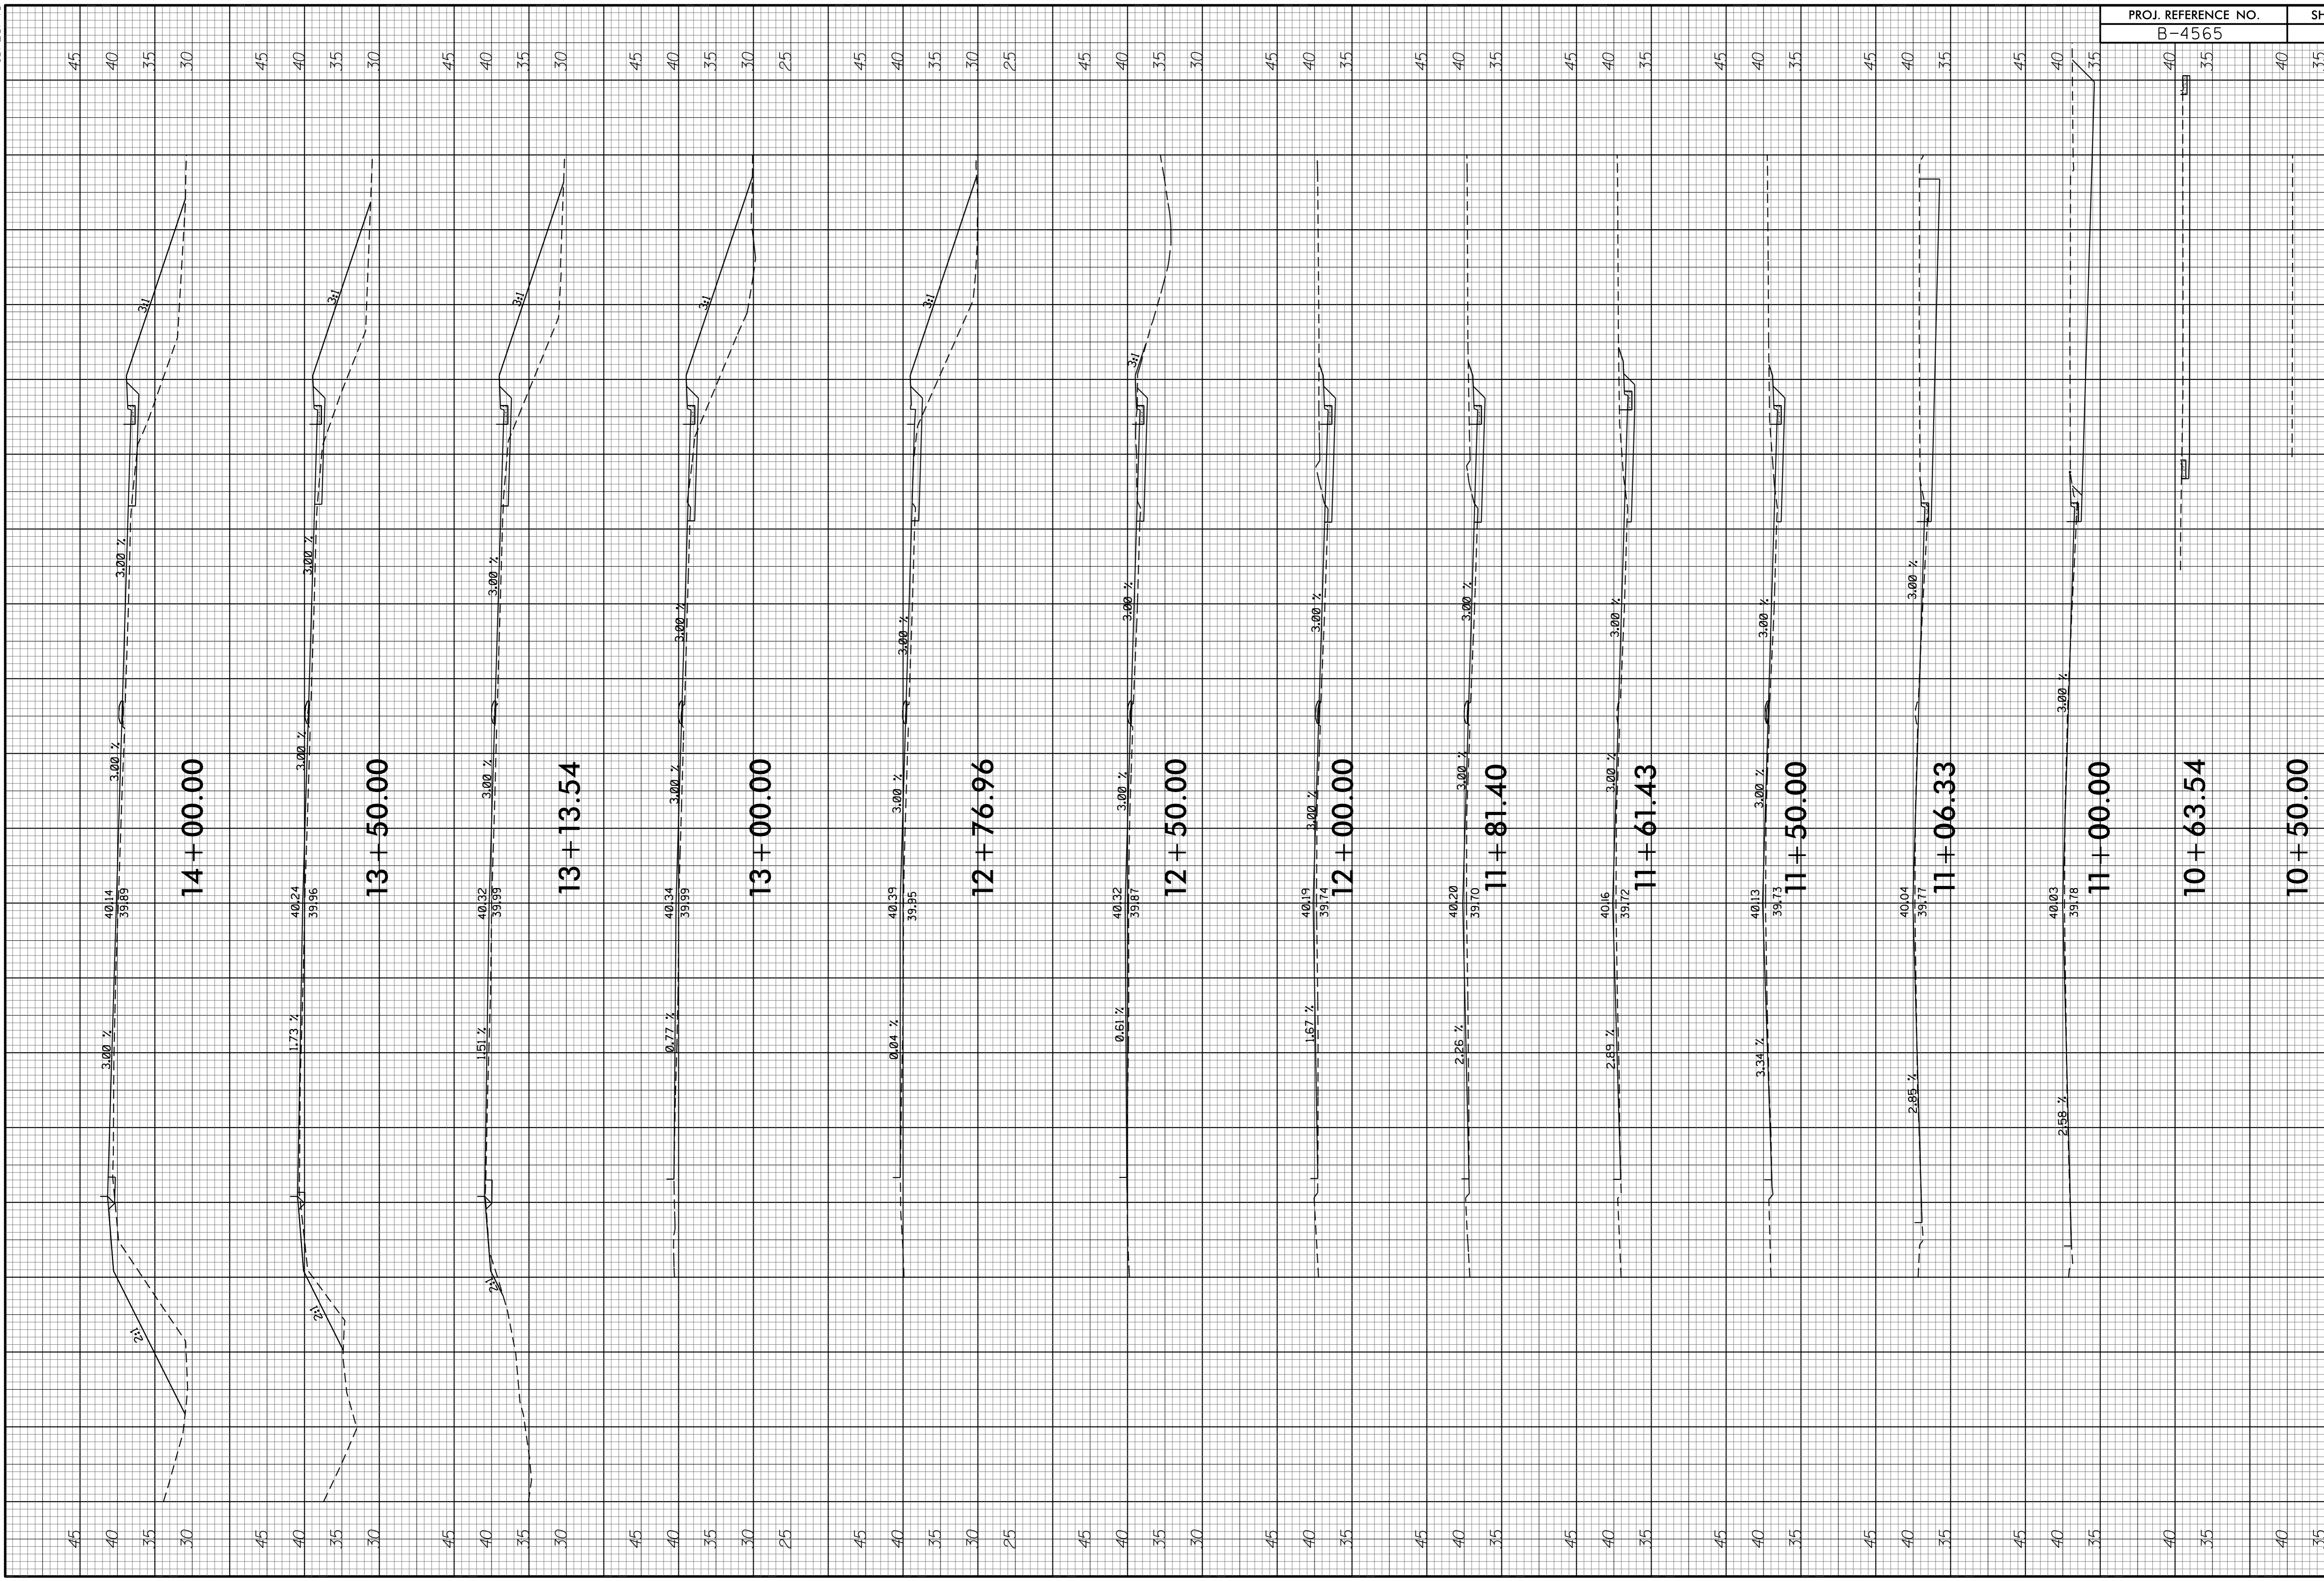


PROJ. REFERENCE NO. B-4565	SHEET NO. X-2
-------------------------------	------------------

Revised from L- to -Y- on 8-13-2014

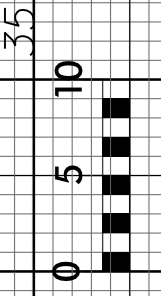


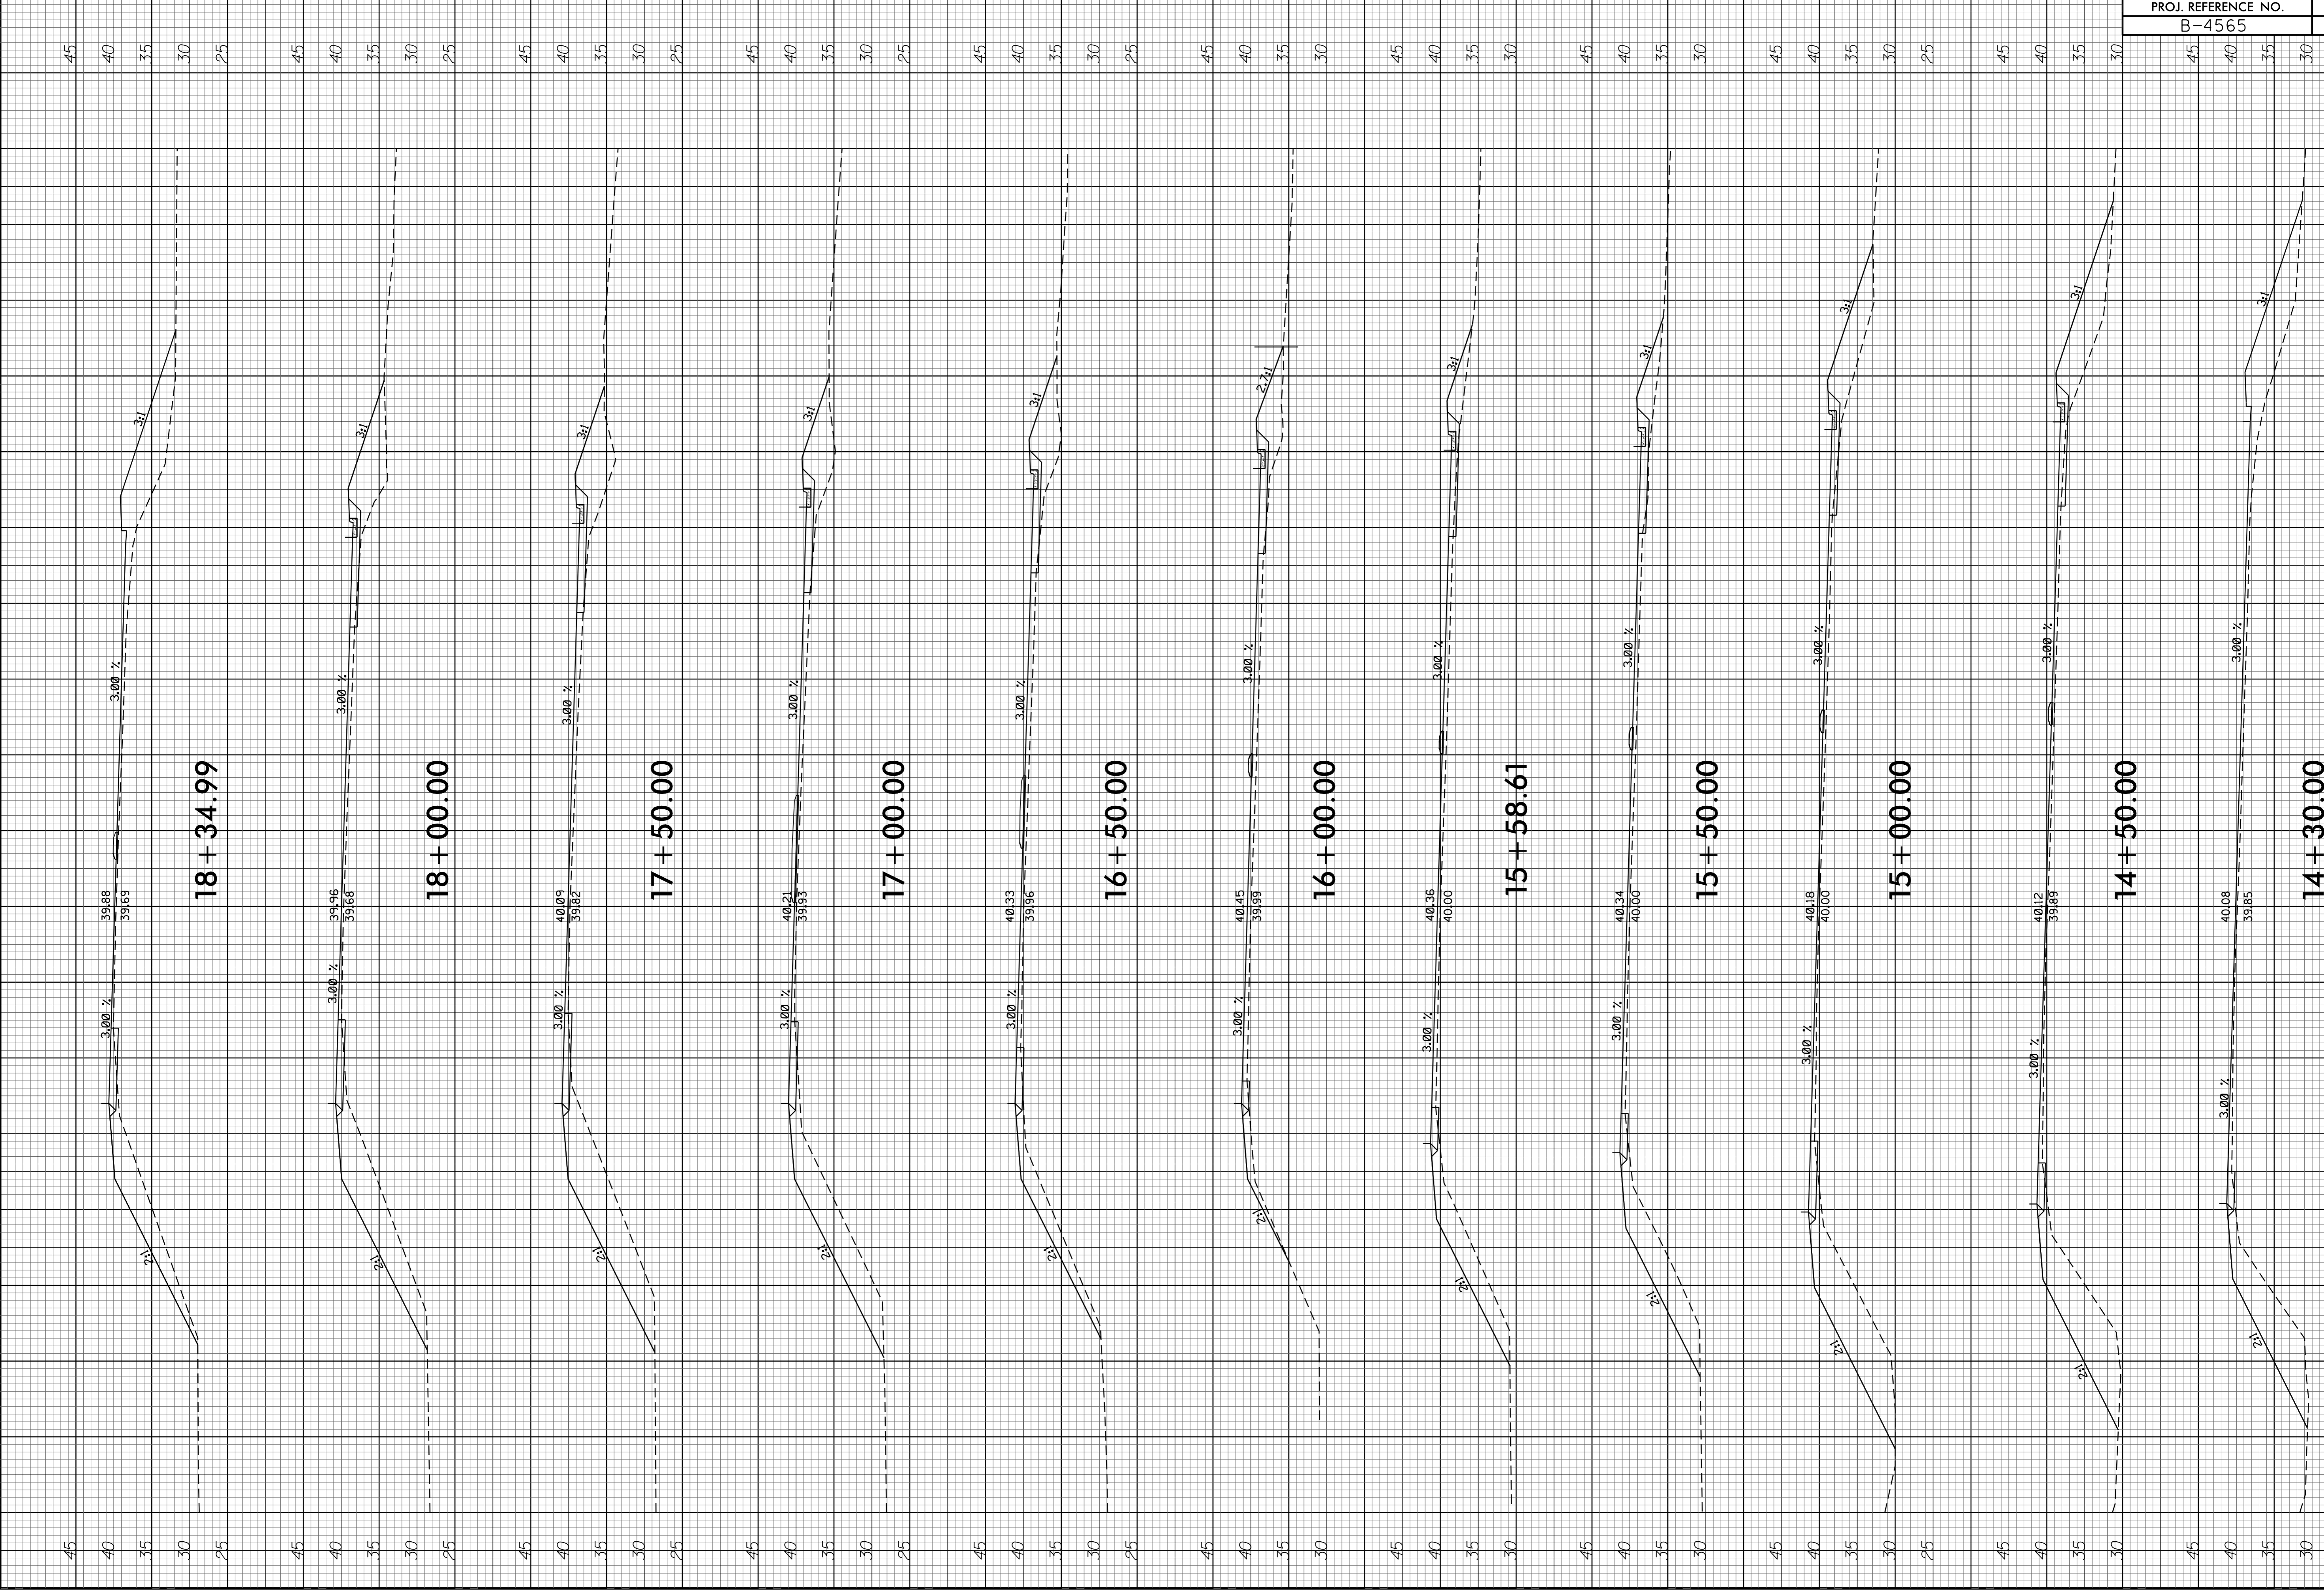

PROJ. REFERENCE NO.	SHEET NO.
B-4565	X-3

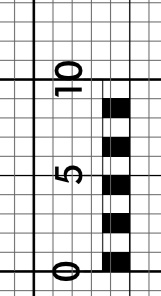

Revised from -L- to -Y- on 8-13-2014

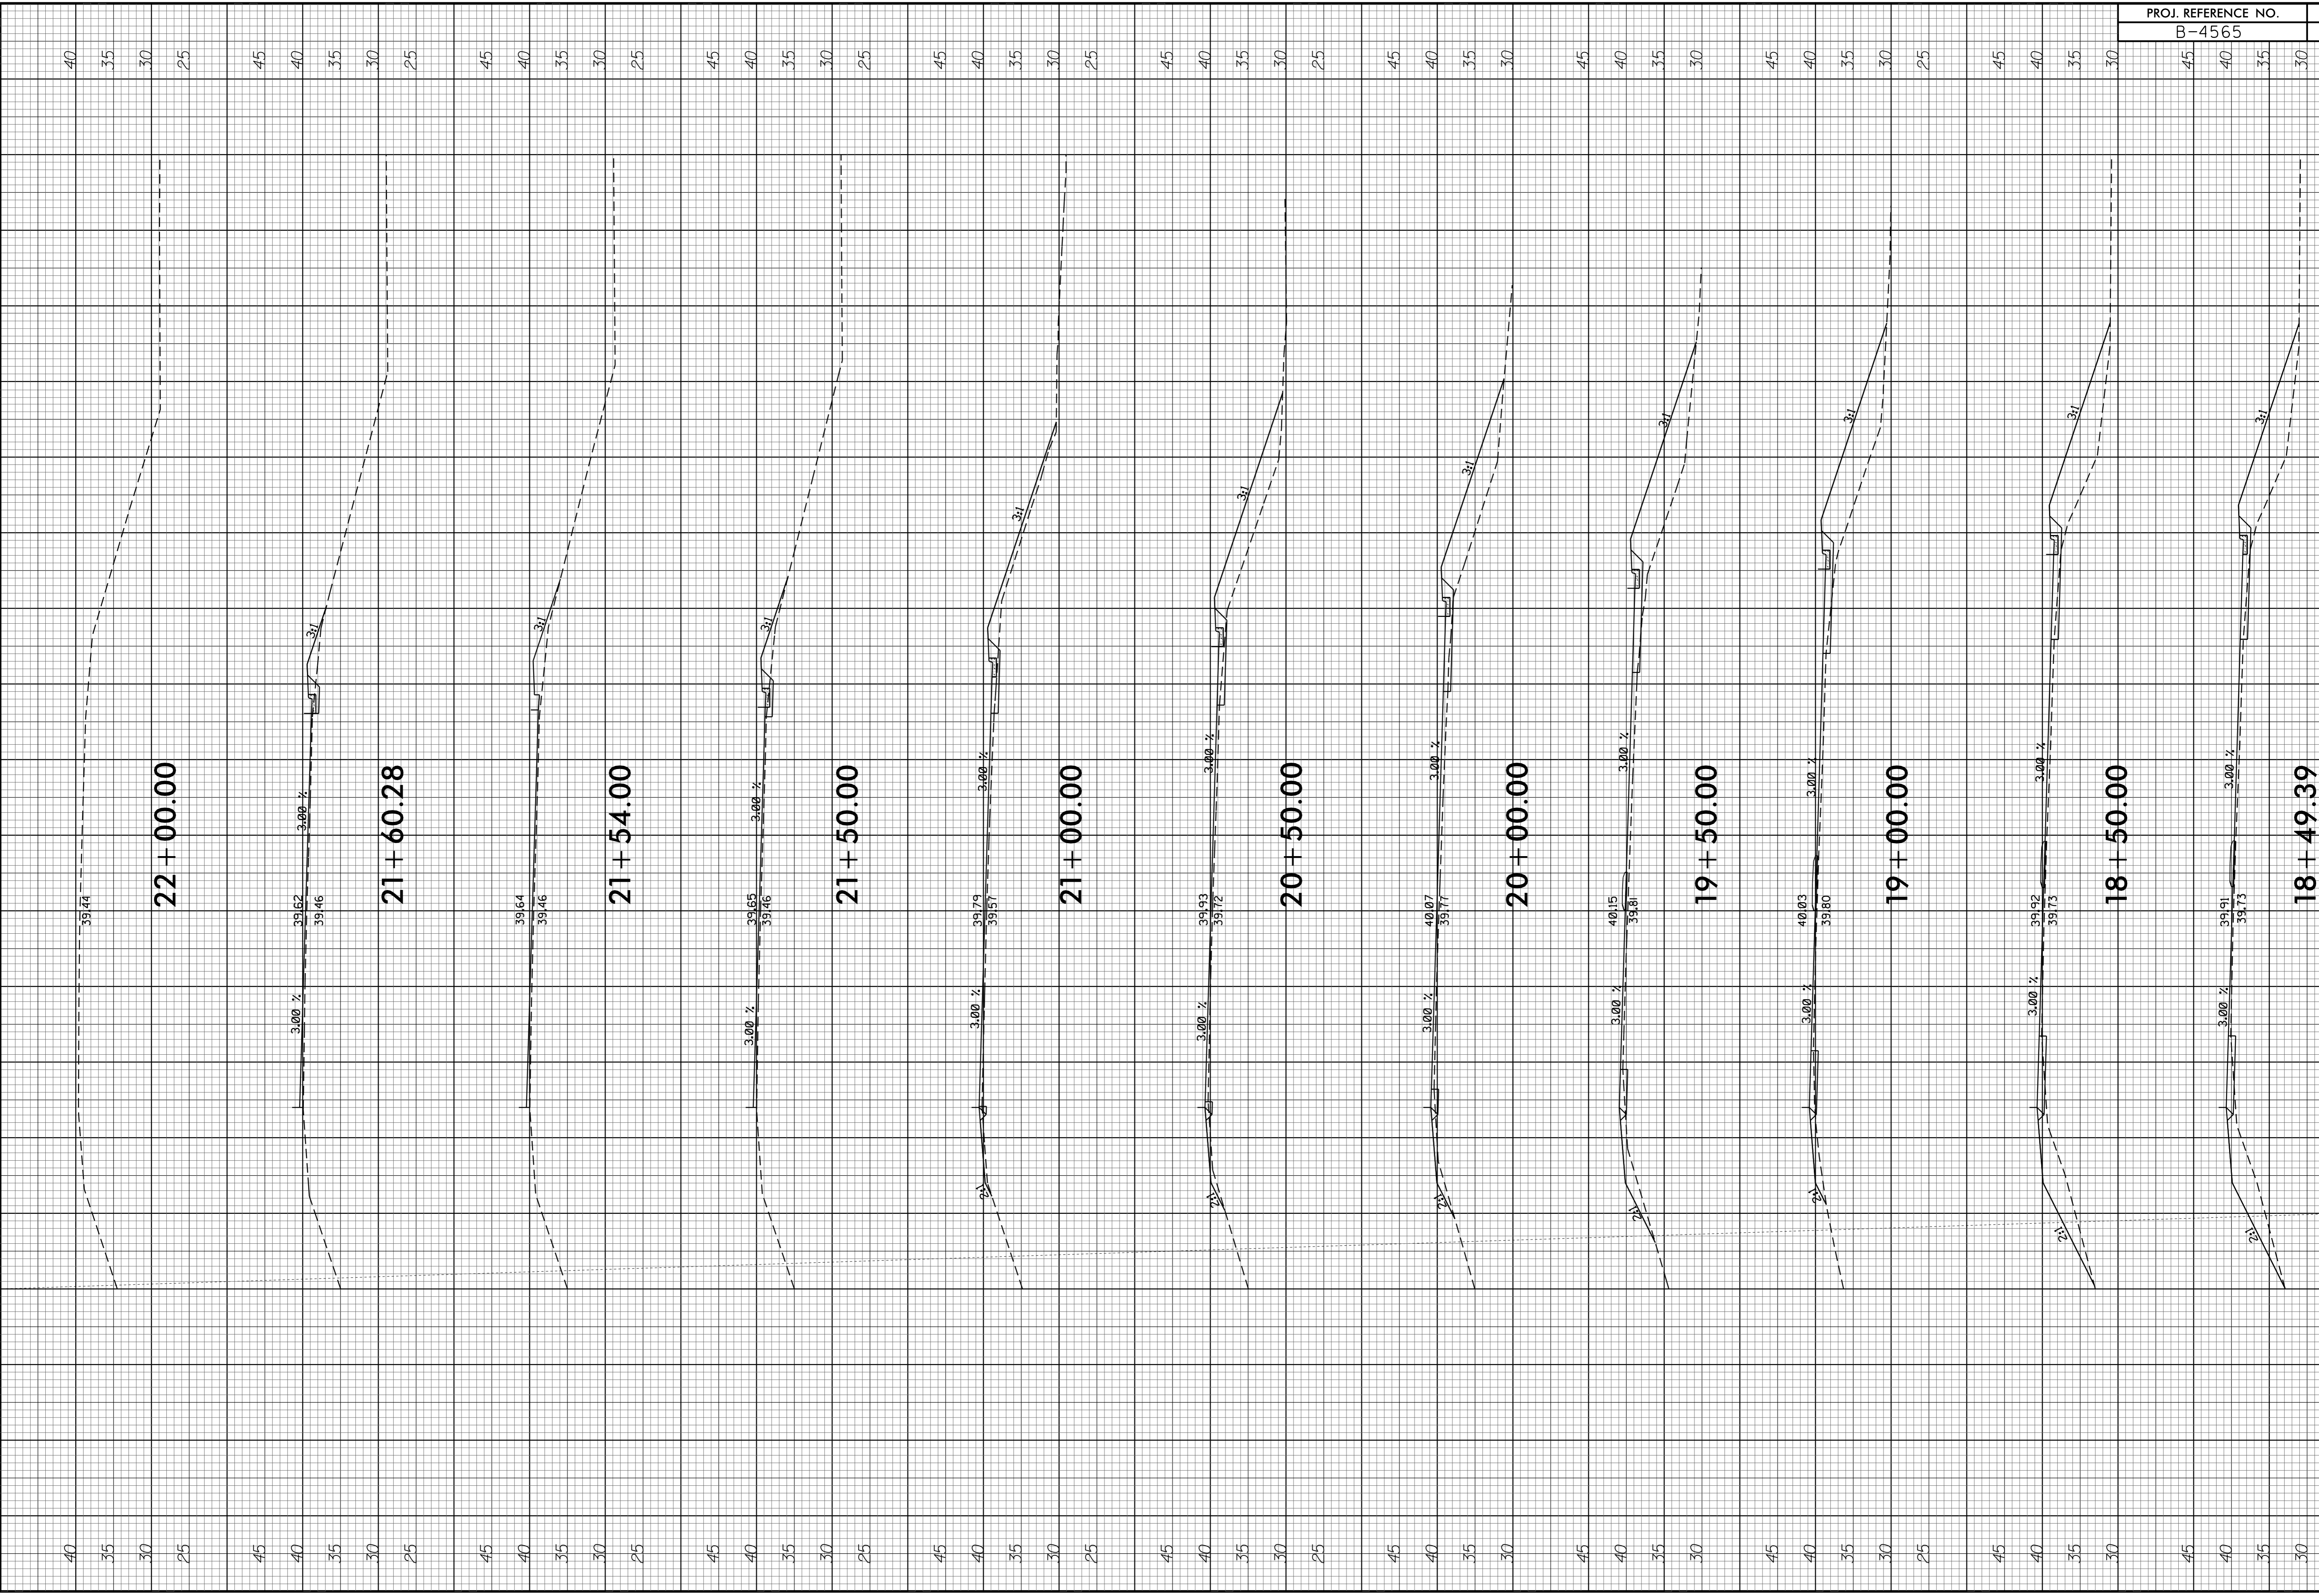

PROJ. REFERENCE NO. B-4565	SHEET NO. X-4
-------------------------------	------------------

Revised from -L- to -Y- on 8-13-2014

