


8/23/99

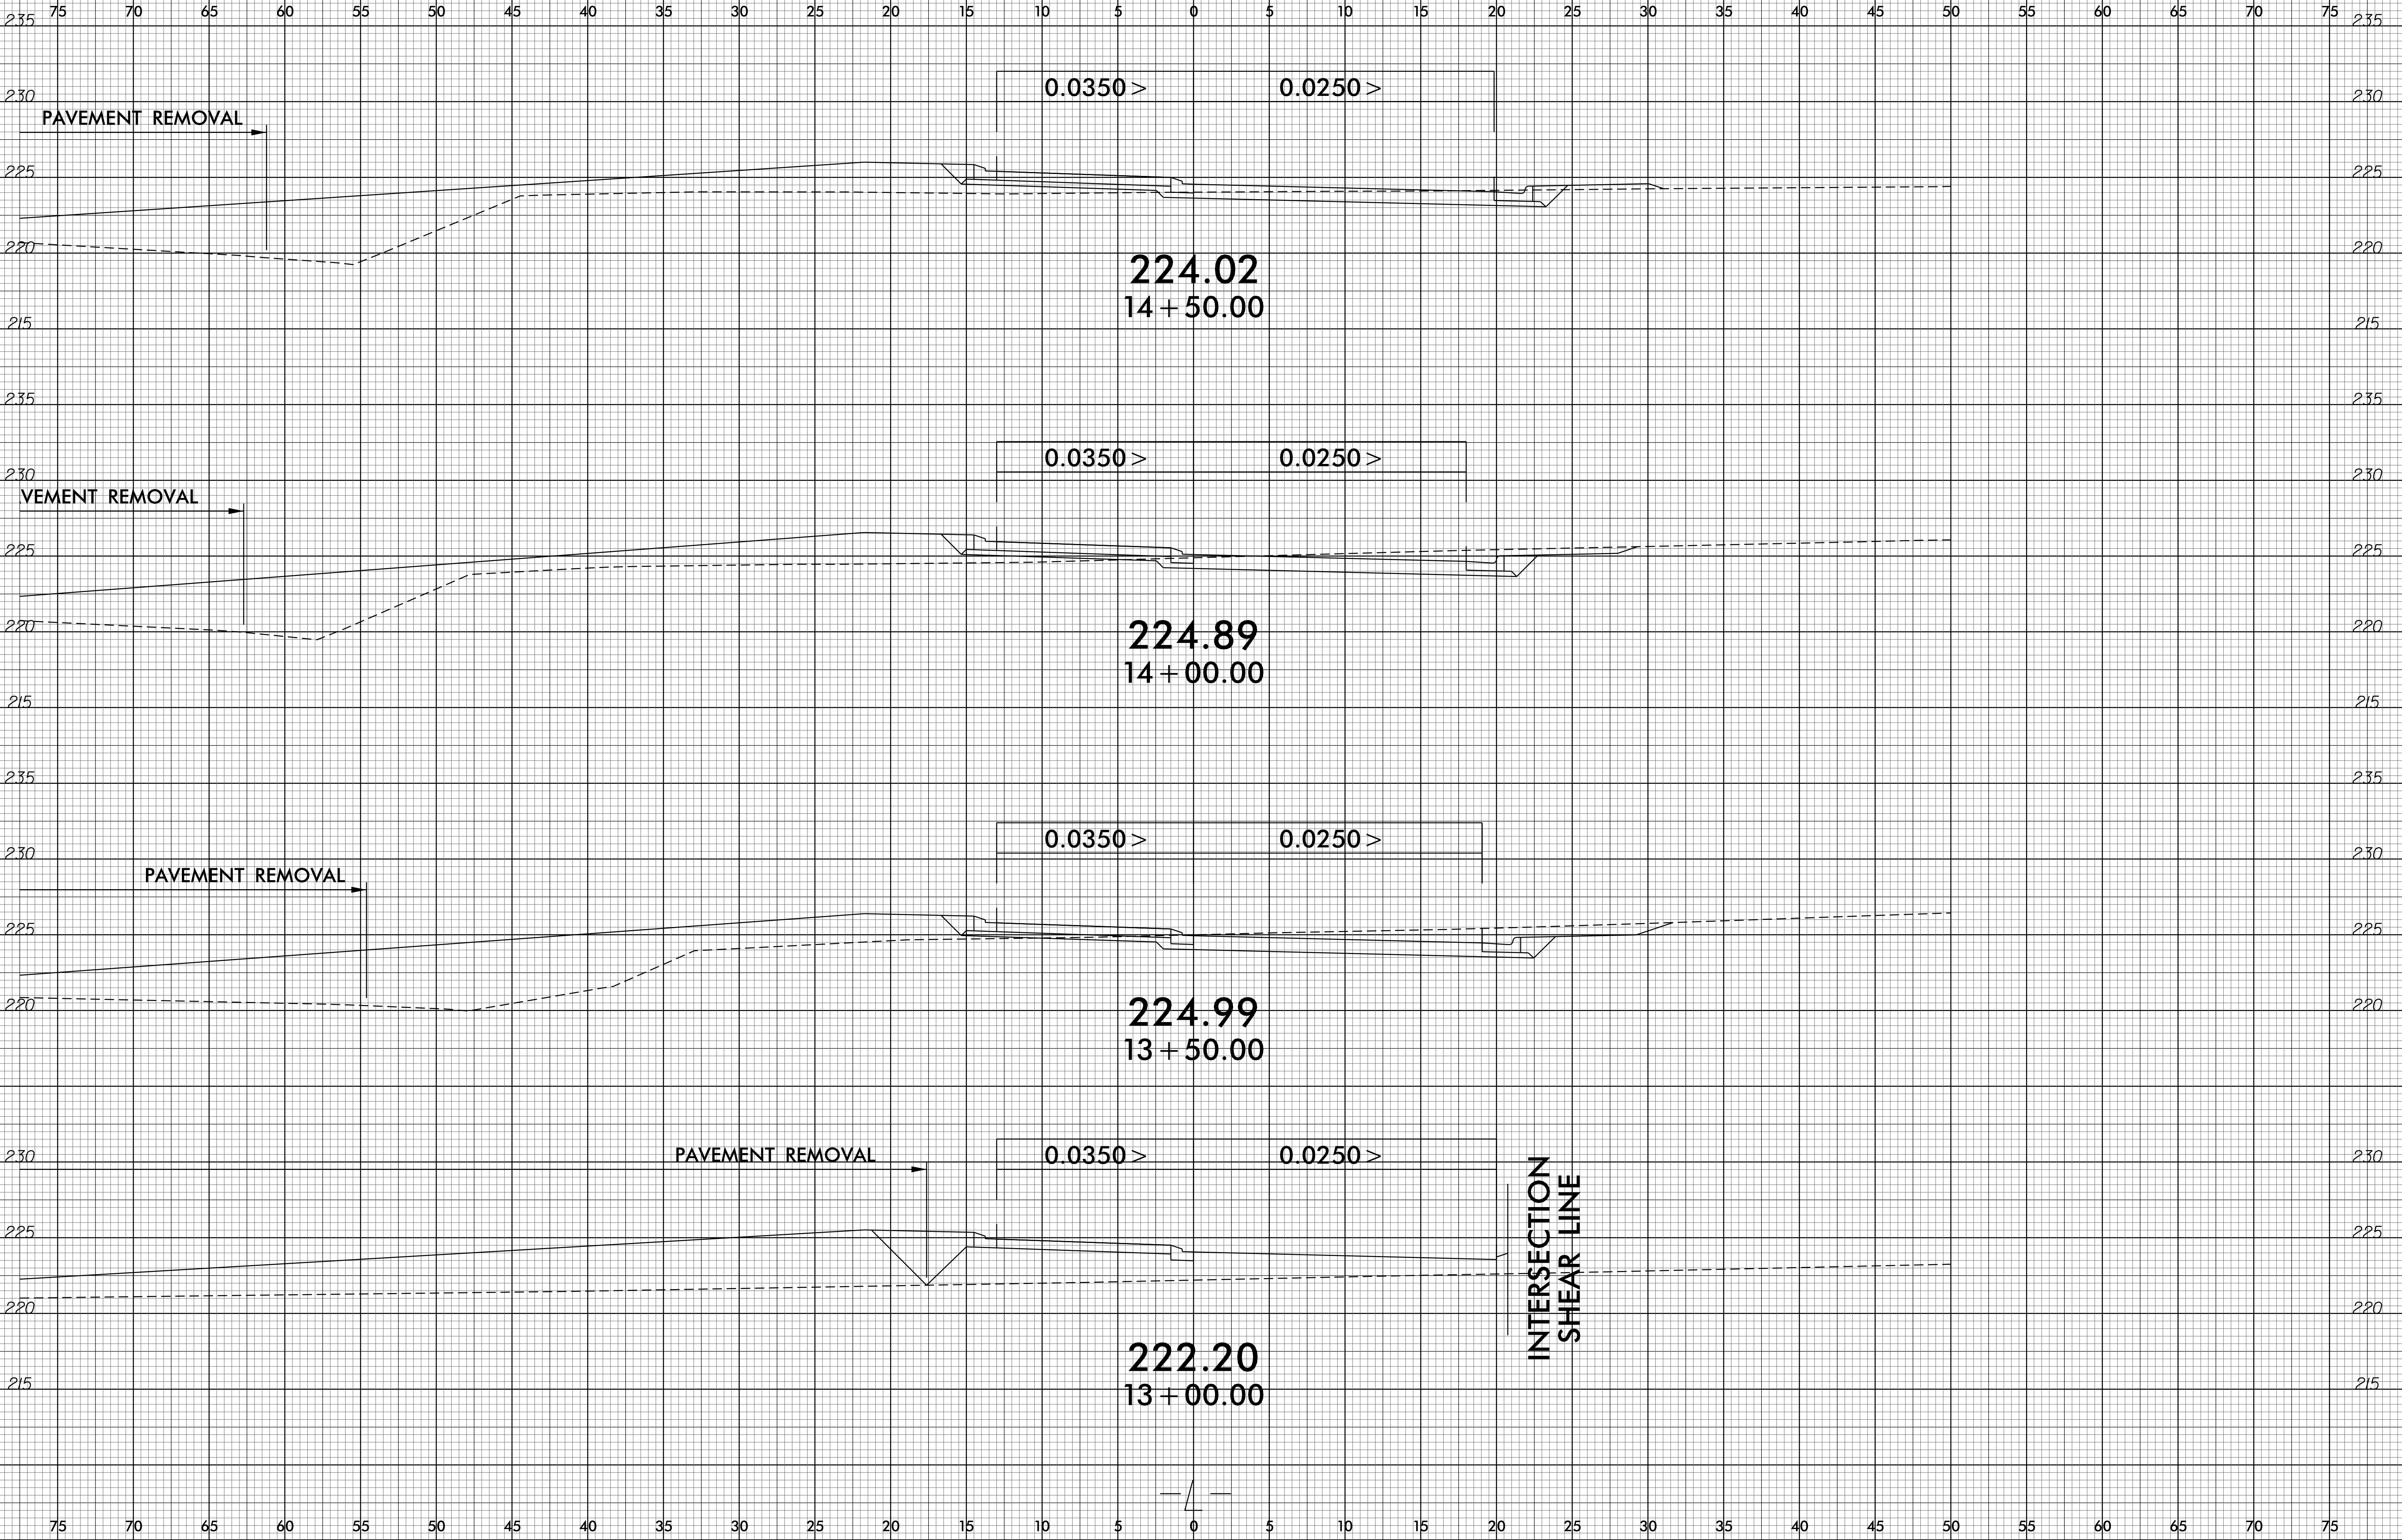

PROJ. REFERENCE NO.	SHEET NO.
W-5601BV	X-3



04-DEC-2017 16:21  
R:\Programs\XSC\w5601bv.dde4\_xpl.dgn  
\$\$\$\$\$