


8/23/99



PROJ. REFERENCE NO.	SHEET NO.
W-5601BV	X-2

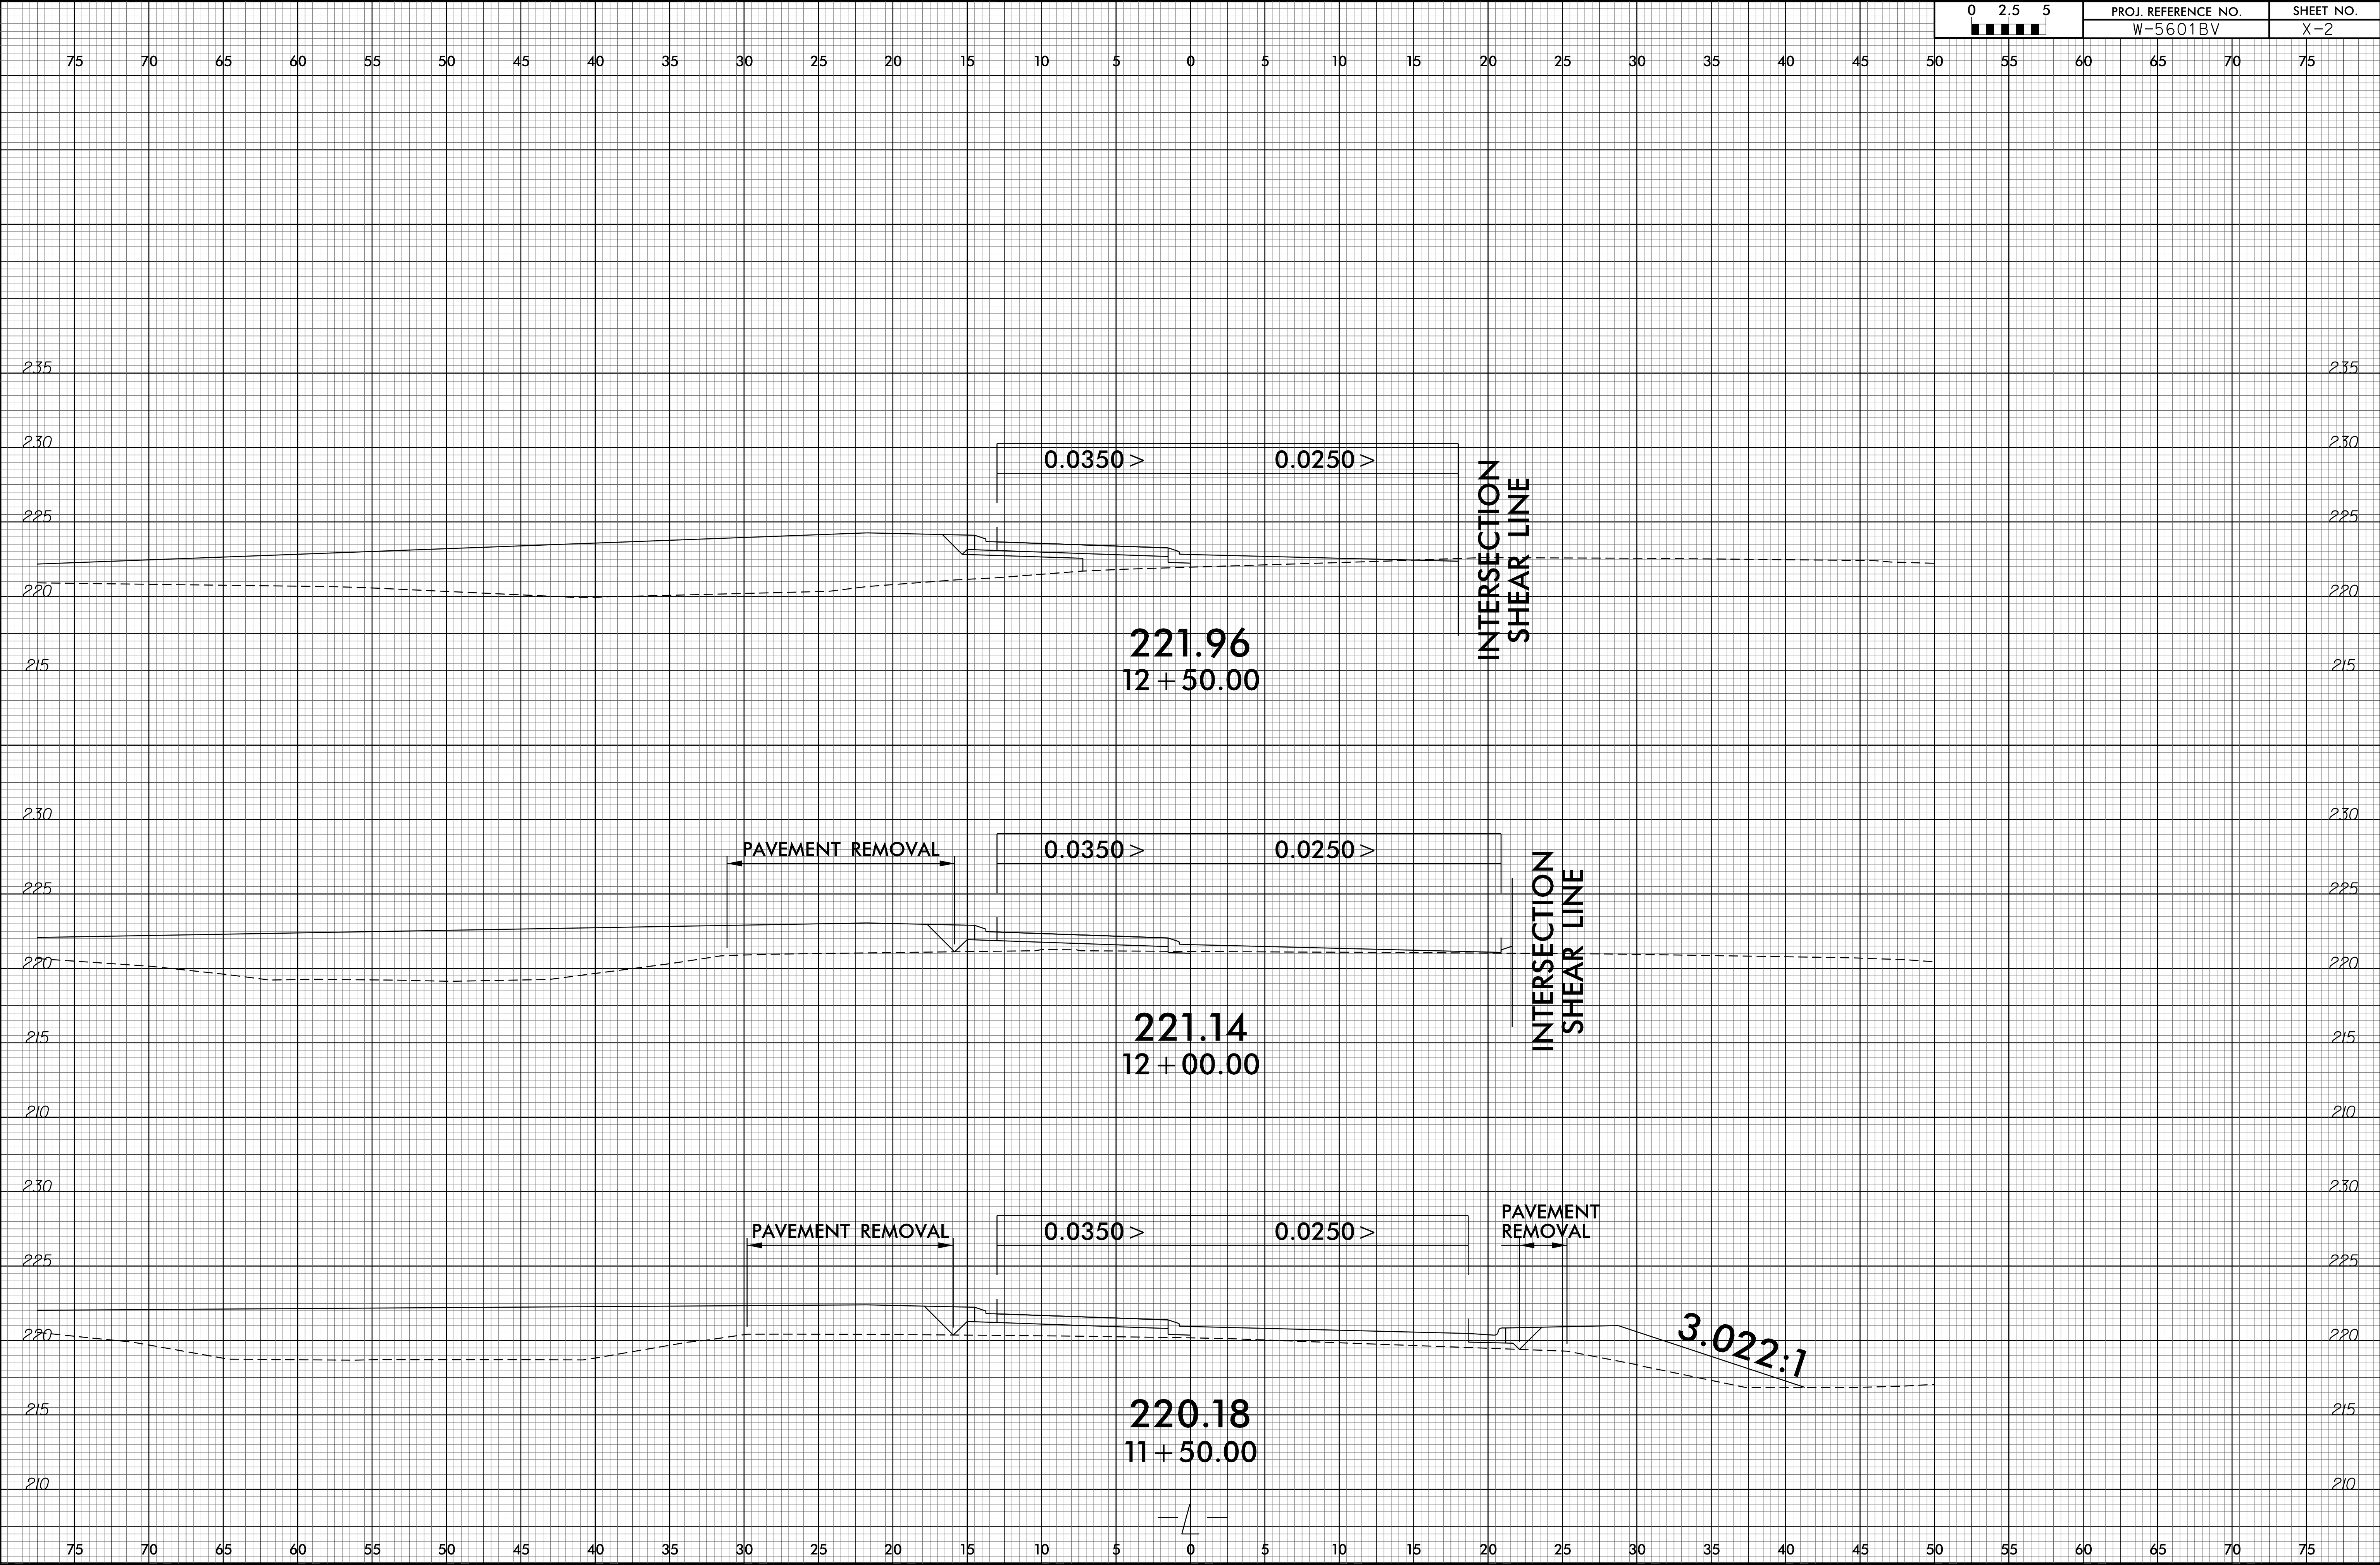

04-DEC-2017 16:21
R:\PROJECTS\W-5601BV\ddc4_xpl.dgn
\$\$\$\$\$