
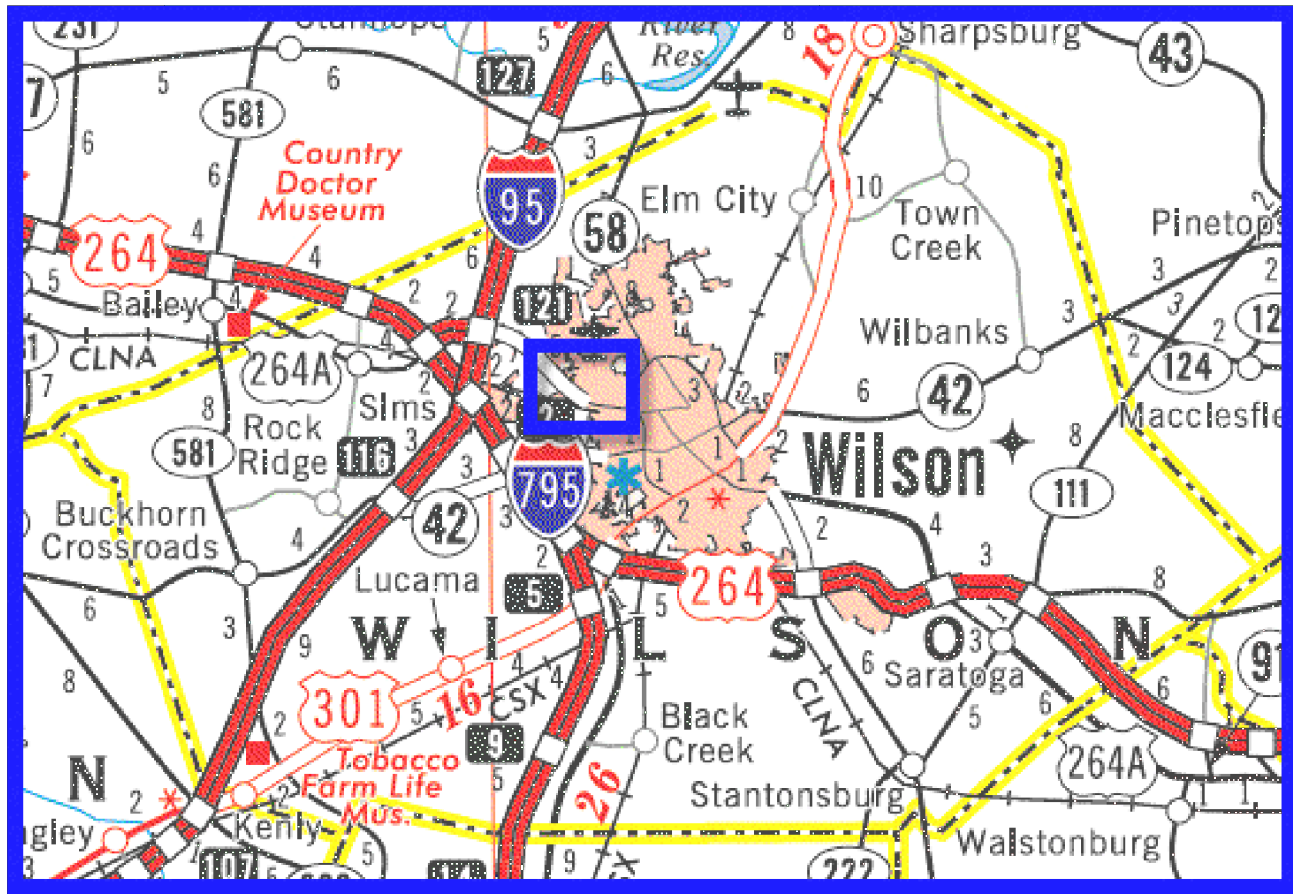



PROPOSED HIGHWAY LANDSCAPE DEVELOPMENT PROJECT

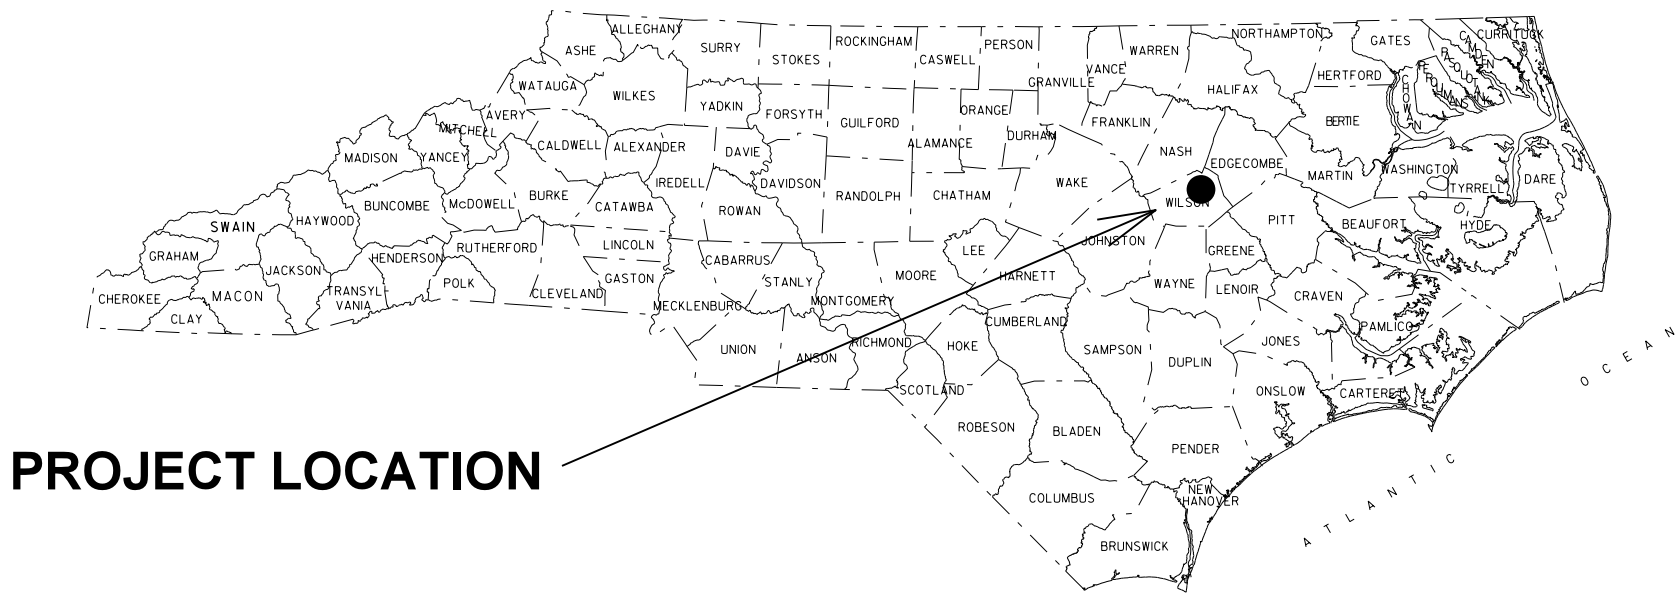

Vicinity Map

Summary of Quantities

Quantity	Unit	Botanical Name	Common Name	Furnish	ASNS	Spacing
Deciduous Shrubs						
74	Each	Clethra alnifolia 'Hummingbird'	Hummingbird Summersweet	18-24", #3 Cont., Well Branched, Heavy	3.2.2	3' OC
55	Each	Ilex verticillata 'Red Sprite'	Red Sprite Winterberry	15-18", #3 Cont., Well Branched, Heavy	3.2.2	3' OC
Perennials						
120	Each	Heemerocallis 'South Seas'	South Seas Daylily	BR clump or #1 Cont., min. 3 fans	13.2.3	As shown
108	Each	Iris sibirica 'Caesar's Brother'	Caesar's Brother Siberian Iris	BR clump or #1 Cont., min. 3 fans	13.2.5	As shown
Ground Covers						
2034	Each	Liriope muscari 'Royal Purple'	Royal Purple Liriope	#1 Cont., Fully rooted into container	13.5	12" OC
Other Items						
Quantity	Unit	Description				
114	SY	Post-Emergent Herbicide Treatment for Plant Beds				
114	SY	Pre-Emergent Herbicide Treatment for Plant Beds				
170	CY	Mulch for Planting				
16	M/G	Water for Planting				
12	EA	Monthly Establishment Work				

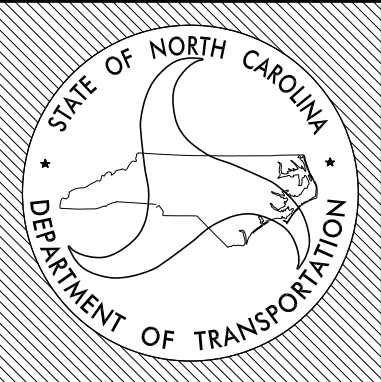

STATE OF
NORTH CAROLINA
DEPARTMENT OF TRANSPORTATION

LOCATION: US 264 Alt. (Raleigh Road) Median – Wilson
TYPE of WORK: Landscape Planting
COUNTY: Wilson County

DIVISION
4

T.I.P. #	STATE PROJECT W.B.S. #	SHEET #	SHEET # TOTAL
	43077.3.1	1	8
FED. PROJ. #	DESCRIPTION		DIVISION
	Raleigh Road Median in Wilson		4

CONVENTIONAL SYMBOLS

County Line.....	-----
City or Town Line.....	-----
Exist. Right of Way Line Marker.....	-----△-----
Prop. Right of Way Line Marker (By Others).....	-----▲-----
Prop Right of Way Line Marker (By Contract).....	-----▲-----
Exist. Control of Access Line.....	-----C-----
Prop. Control of Access Line.....	-----C-----
Property Line.....	-----P-----
Easement Line.....	-----E-----
Slope Stake Line.....	-----S-----
Exist. Fence.....	-----+-----
Prop. Woven Wire Fence.....	-----○-----
Prop. Chain Link Fence.....	-----□-----
Exist. Road.....	=====
Prop. Road.....	=====
Guardrail.....	-----T-----
Survey Line.....	-----S-----
Denotes Line Equality.....	-----=-----
Bridge.....	-----B-----
Culvert.....	-----C-----
Railroad.....	-----R-----
Woods.....	-----W-----
Exist. Telephone Pole.....	-----●-----
Prop. Telephone Pole.....	-----○-----
Tower Pole and Line.....	-----T-----
Exist. Power Pole.....	-----●-----
Prop. Power Pole.....	-----○-----
Sanitary Sewer Line.....	-----SS-----
Water Line.....	-----W-----
Gas Line.....	-----GAS-----
Picnic Shelter.....	-----PS-----
Regeneration.....	-----R-----
Reforestation.....	-----RF-----


INDEX OF L SHEETS:

- 1.....Title, Description and Summary of Quantities
- 2.....Details
- 3 – 8.....Planting Plans


PREPARED BY: CSM
PRELIMINARY DESIGN DATE: Sept. 14, 2015
FINAL DESIGN DATE: Oct. 6, 2015
DESIGN REVISION DATES:

Wilson
US 264 Alt. (Raleigh Rd) Median

2014 American Standard for Nursery Stock
2012 NCDOT STANDARD SPECIFICATIONS
PREPARED IN THE OFFICE OF:
NCDOT- ROADSIDE ENVIRONMENTAL UNIT
LANDSCAPE DESIGN & DEVELOPMENT SECTION
1557 MAIL SERVICE CENTER
RALEIGH NC 27699 919-707-2920

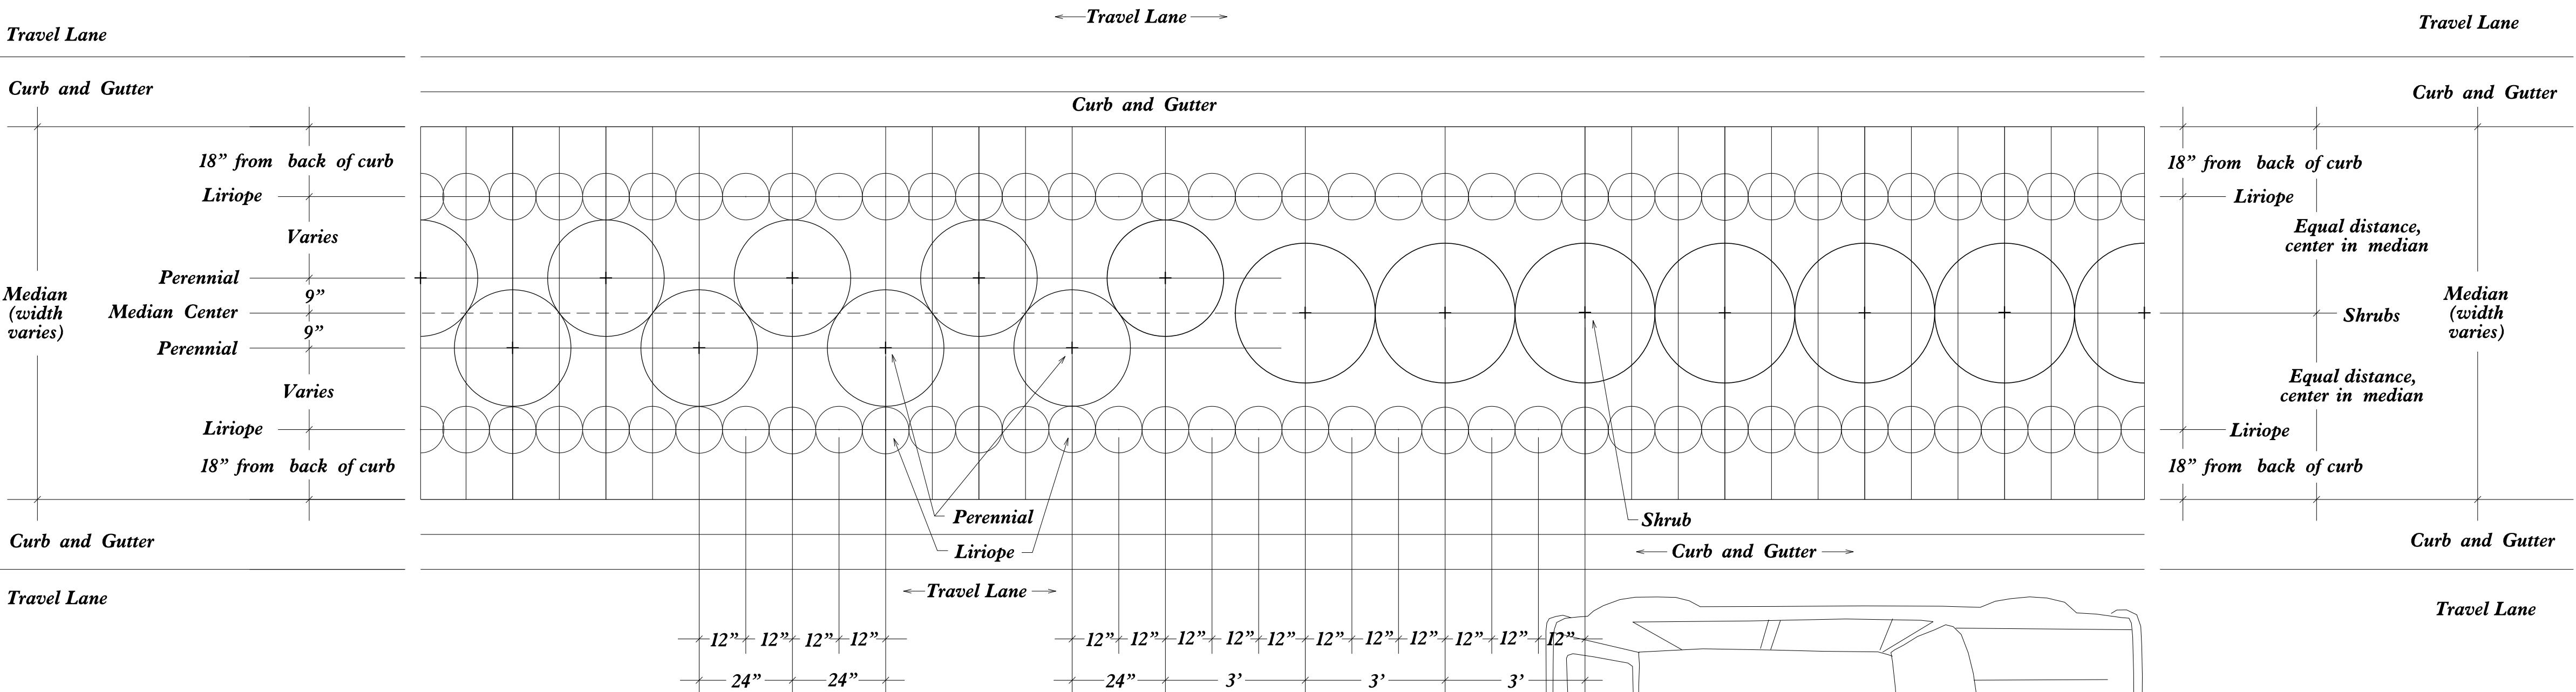


Planting Layout
Not to Scale

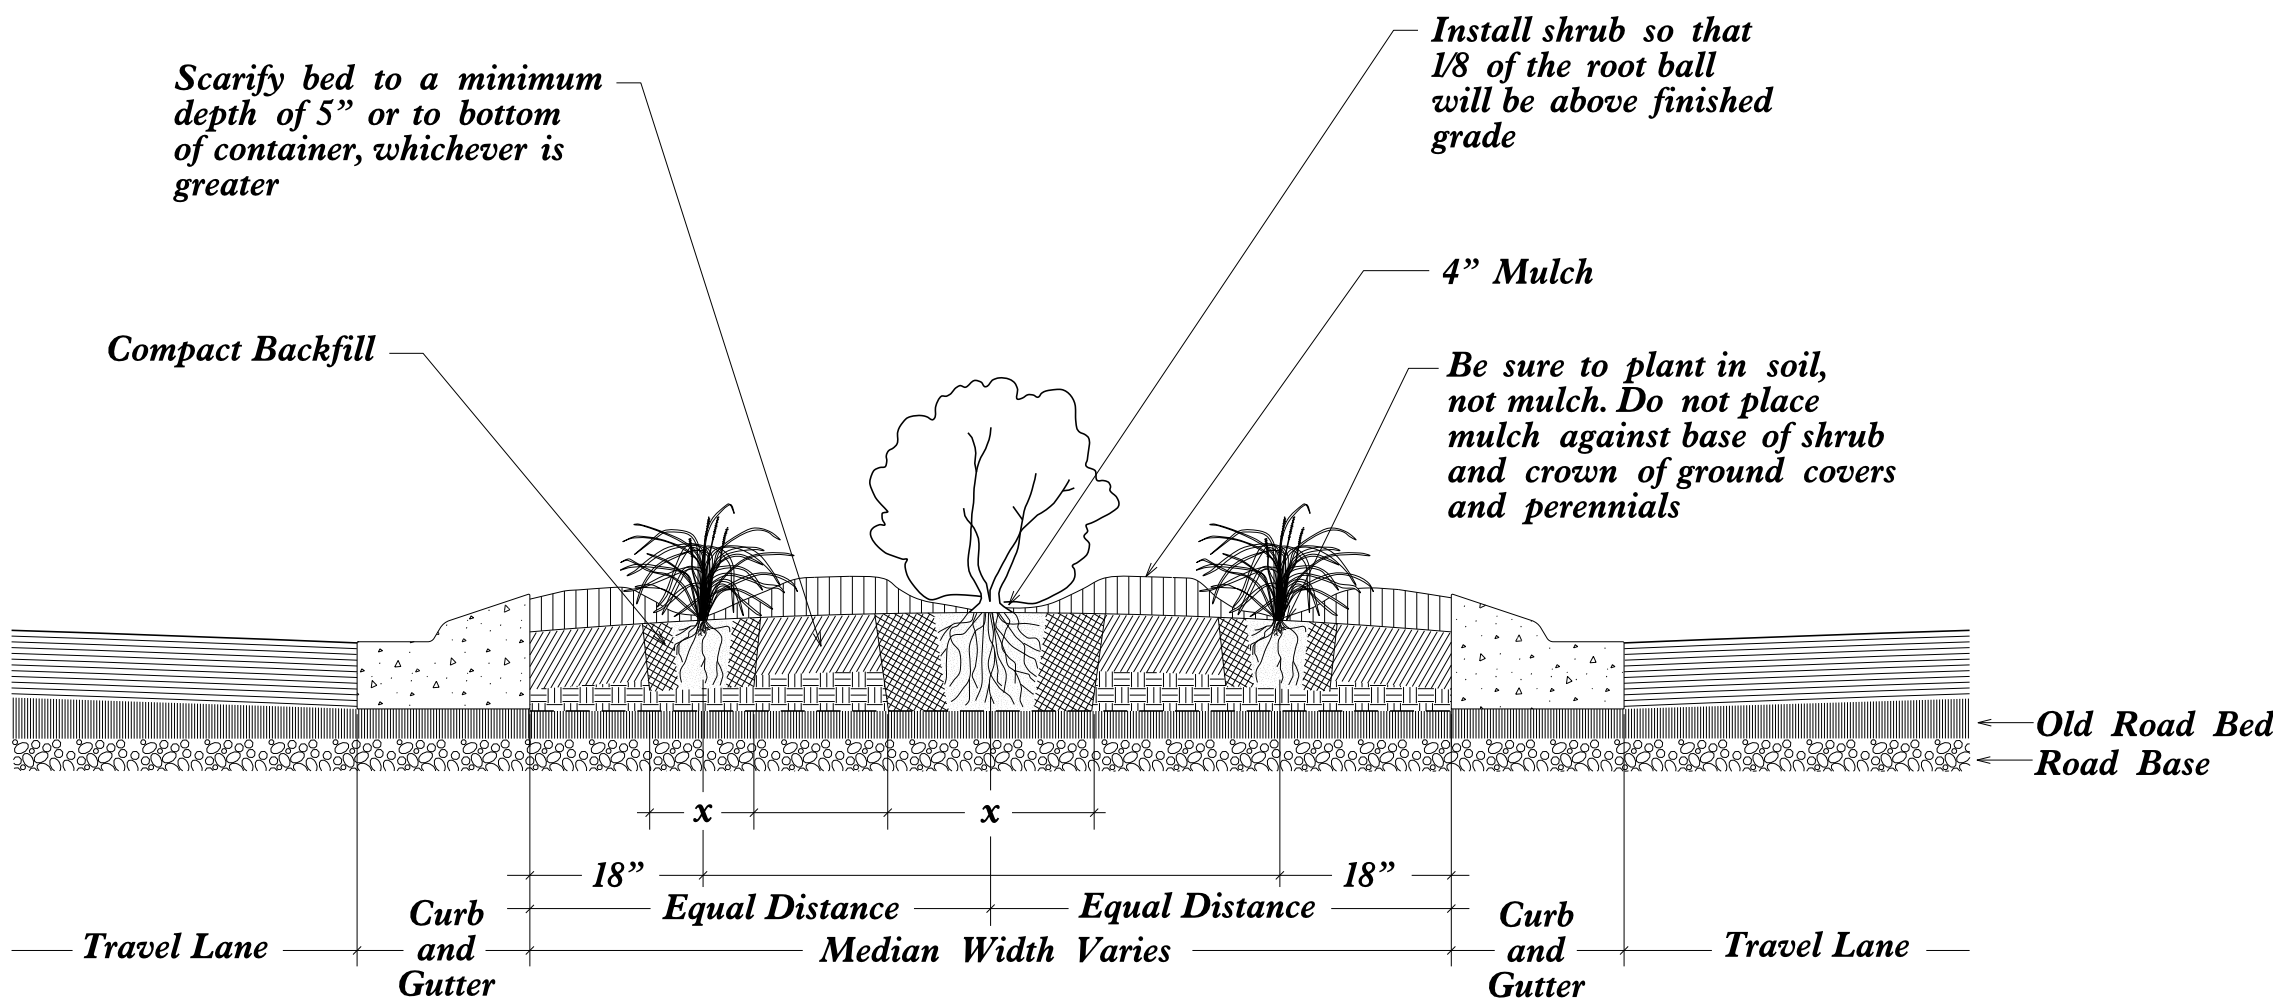

Planting Details
Not to Scale

Planting Detail Notes:

- Schedule for Plant Hole Size:
 $X = 2$ times the diameter of the container or the root ball diameter
- See Standard Specifications for Plant Bed preparation and herbicidal treatment
- Fertilizer shall be applied at time of planting. Fertilizer shall be a slow release pellet or tablet. Formulation shall be approved by engineer in field. Rates shall be per manufacturer's recommendations and approved by engineer in field. Thouroughly mix with topsoil, backfill or scarified soil.
- When mulched bed is adjacent to guard rail run mulch to front edge of guardrail – see detail
- Set root ball of plants at grade or slightly above as directed by the Engineer depending on soil type at installation site. Do not place mulch within 6" of tree trunk 4" of shrub trunk or against crown of perennials.
- If pruning is necessary, it shall follow current standard arboricultural practices and International Society of Arboriculture recommendations

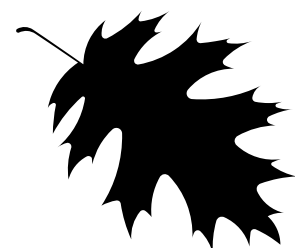

NCDOT - ROADSIDE ENVIRONMENTAL UNIT
LANDSCAPE DESIGN & DEVELOPMENT
1557 MAIL SERVICE CENTER RALEIGH NC 27699-1557
PH: 919-707-2920 FAX: 919-715-2554
[HTTP://WWW.NCDOT.ORG/DOH/OPERATIONS/DP_CHIEF_ENG/ROADSIDE/](http://www.ncdot.org/DOH/OPERATIONS/DP_CHIEF_ENG/ROADSIDE/)


US 264 ALT. (RALEIGH ROAD) MEDIAN LANDSCAPE PLANTING WILSON, WILSON COUNTY




SHEET DESCRIPTION:



LANDSCAPE DEVELOPMENT
PLANTING PLAN - OVERALL


PRELIMINARY DESIGN:	FINAL DESIGN DATE:	REVISION DATE:
SEPT. 14, 2015	OCT. 6, 2015	
PROJECT: RALEIGH RD. MEDIAN WILSON		
DIVISION AND COUNTY: DIVISION 4 - WILSON COUNTY		

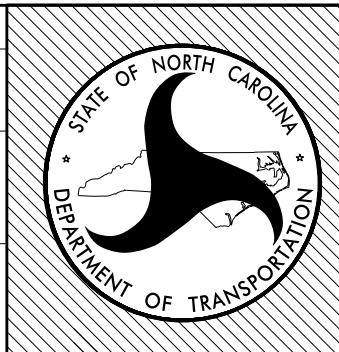


WBS NO :	43077.3.1
SHEET NO :	3
TOTAL SHEET NO :	8


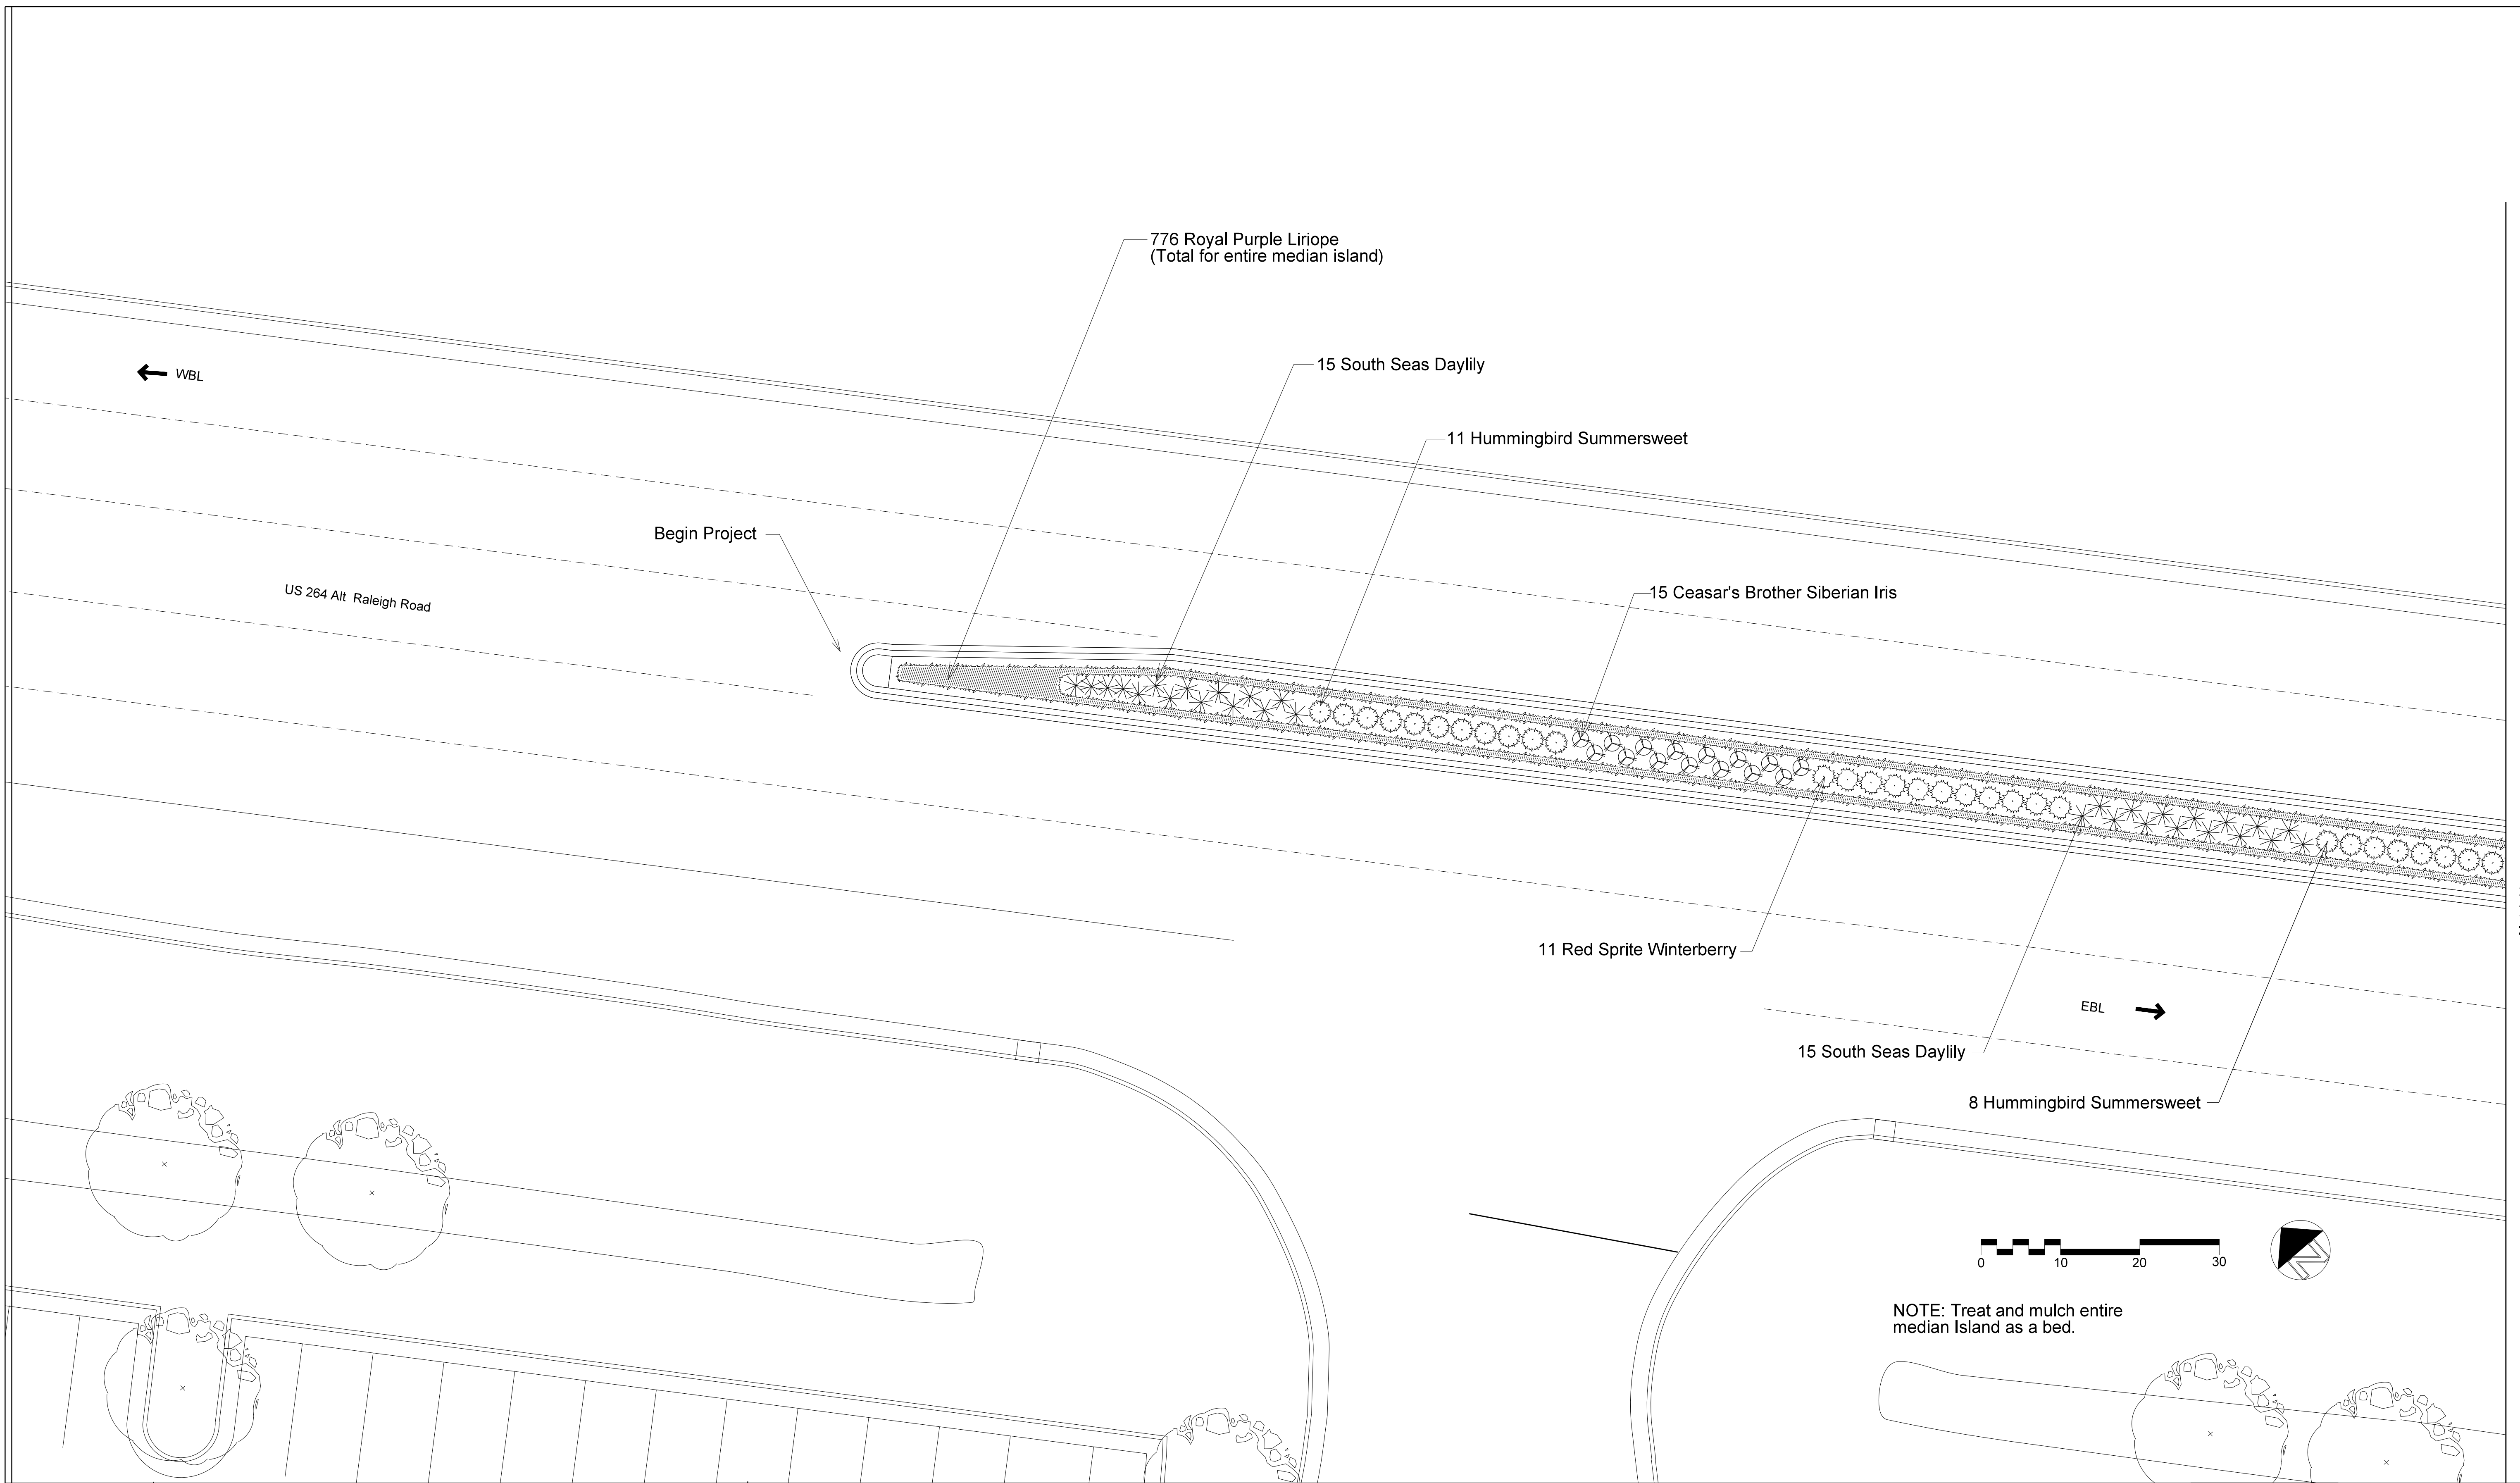


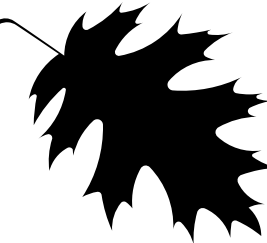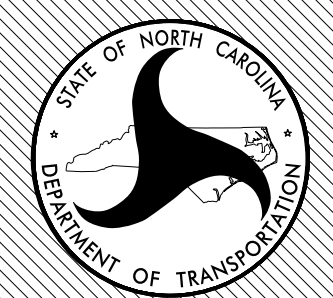
	NCDOT - ROADSIDE ENVIRONMENTAL UNIT LANDSCAPE DESIGN & DEVELOPMENT 1557 MAIL SERVICE CENTER RALEIGH NC 27699-1557 PH: 919-707-2920 FAX: 919-715-2554 HTTP://WWW.NCDOT.ORG/DOH/OPERATIONS/DP_CHIEF.ENG/ROADSIDE/		US 264 ALT. (RALEIGH ROAD) MEDIAN LANDSCAPE PLANTING WILSON, WILSON COUNTY		SHEET DESCRIPTION: LANDSCAPE DEVELOPMENT PLANTING PLAN	<table><tr><td>PRELIMINARY DESIGN:</td><td>FINAL DESIGN DATE:</td><td>REVISION DATE:</td></tr><tr><td>SEPT. 14, 2015</td><td>OCT. 6, 2015</td><td></td></tr><tr><td colspan="3">PROJECT: RALEIGH RD. MEDIAN WILSON</td></tr><tr><td colspan="3">DIVISION AND COUNTY: DIVISION 4 - WILSON COUNTY</td></tr></table>			PRELIMINARY DESIGN:	FINAL DESIGN DATE:	REVISION DATE:	SEPT. 14, 2015	OCT. 6, 2015		PROJECT: RALEIGH RD. MEDIAN WILSON			DIVISION AND COUNTY: DIVISION 4 - WILSON COUNTY				WBS NO : 43077.3.1
	PRELIMINARY DESIGN:	FINAL DESIGN DATE:				REVISION DATE:																
	SEPT. 14, 2015	OCT. 6, 2015																				
	PROJECT: RALEIGH RD. MEDIAN WILSON																					
DIVISION AND COUNTY: DIVISION 4 - WILSON COUNTY																						
			SHEET NO : 4																			
			TOTAL SHEET NO : 8																			

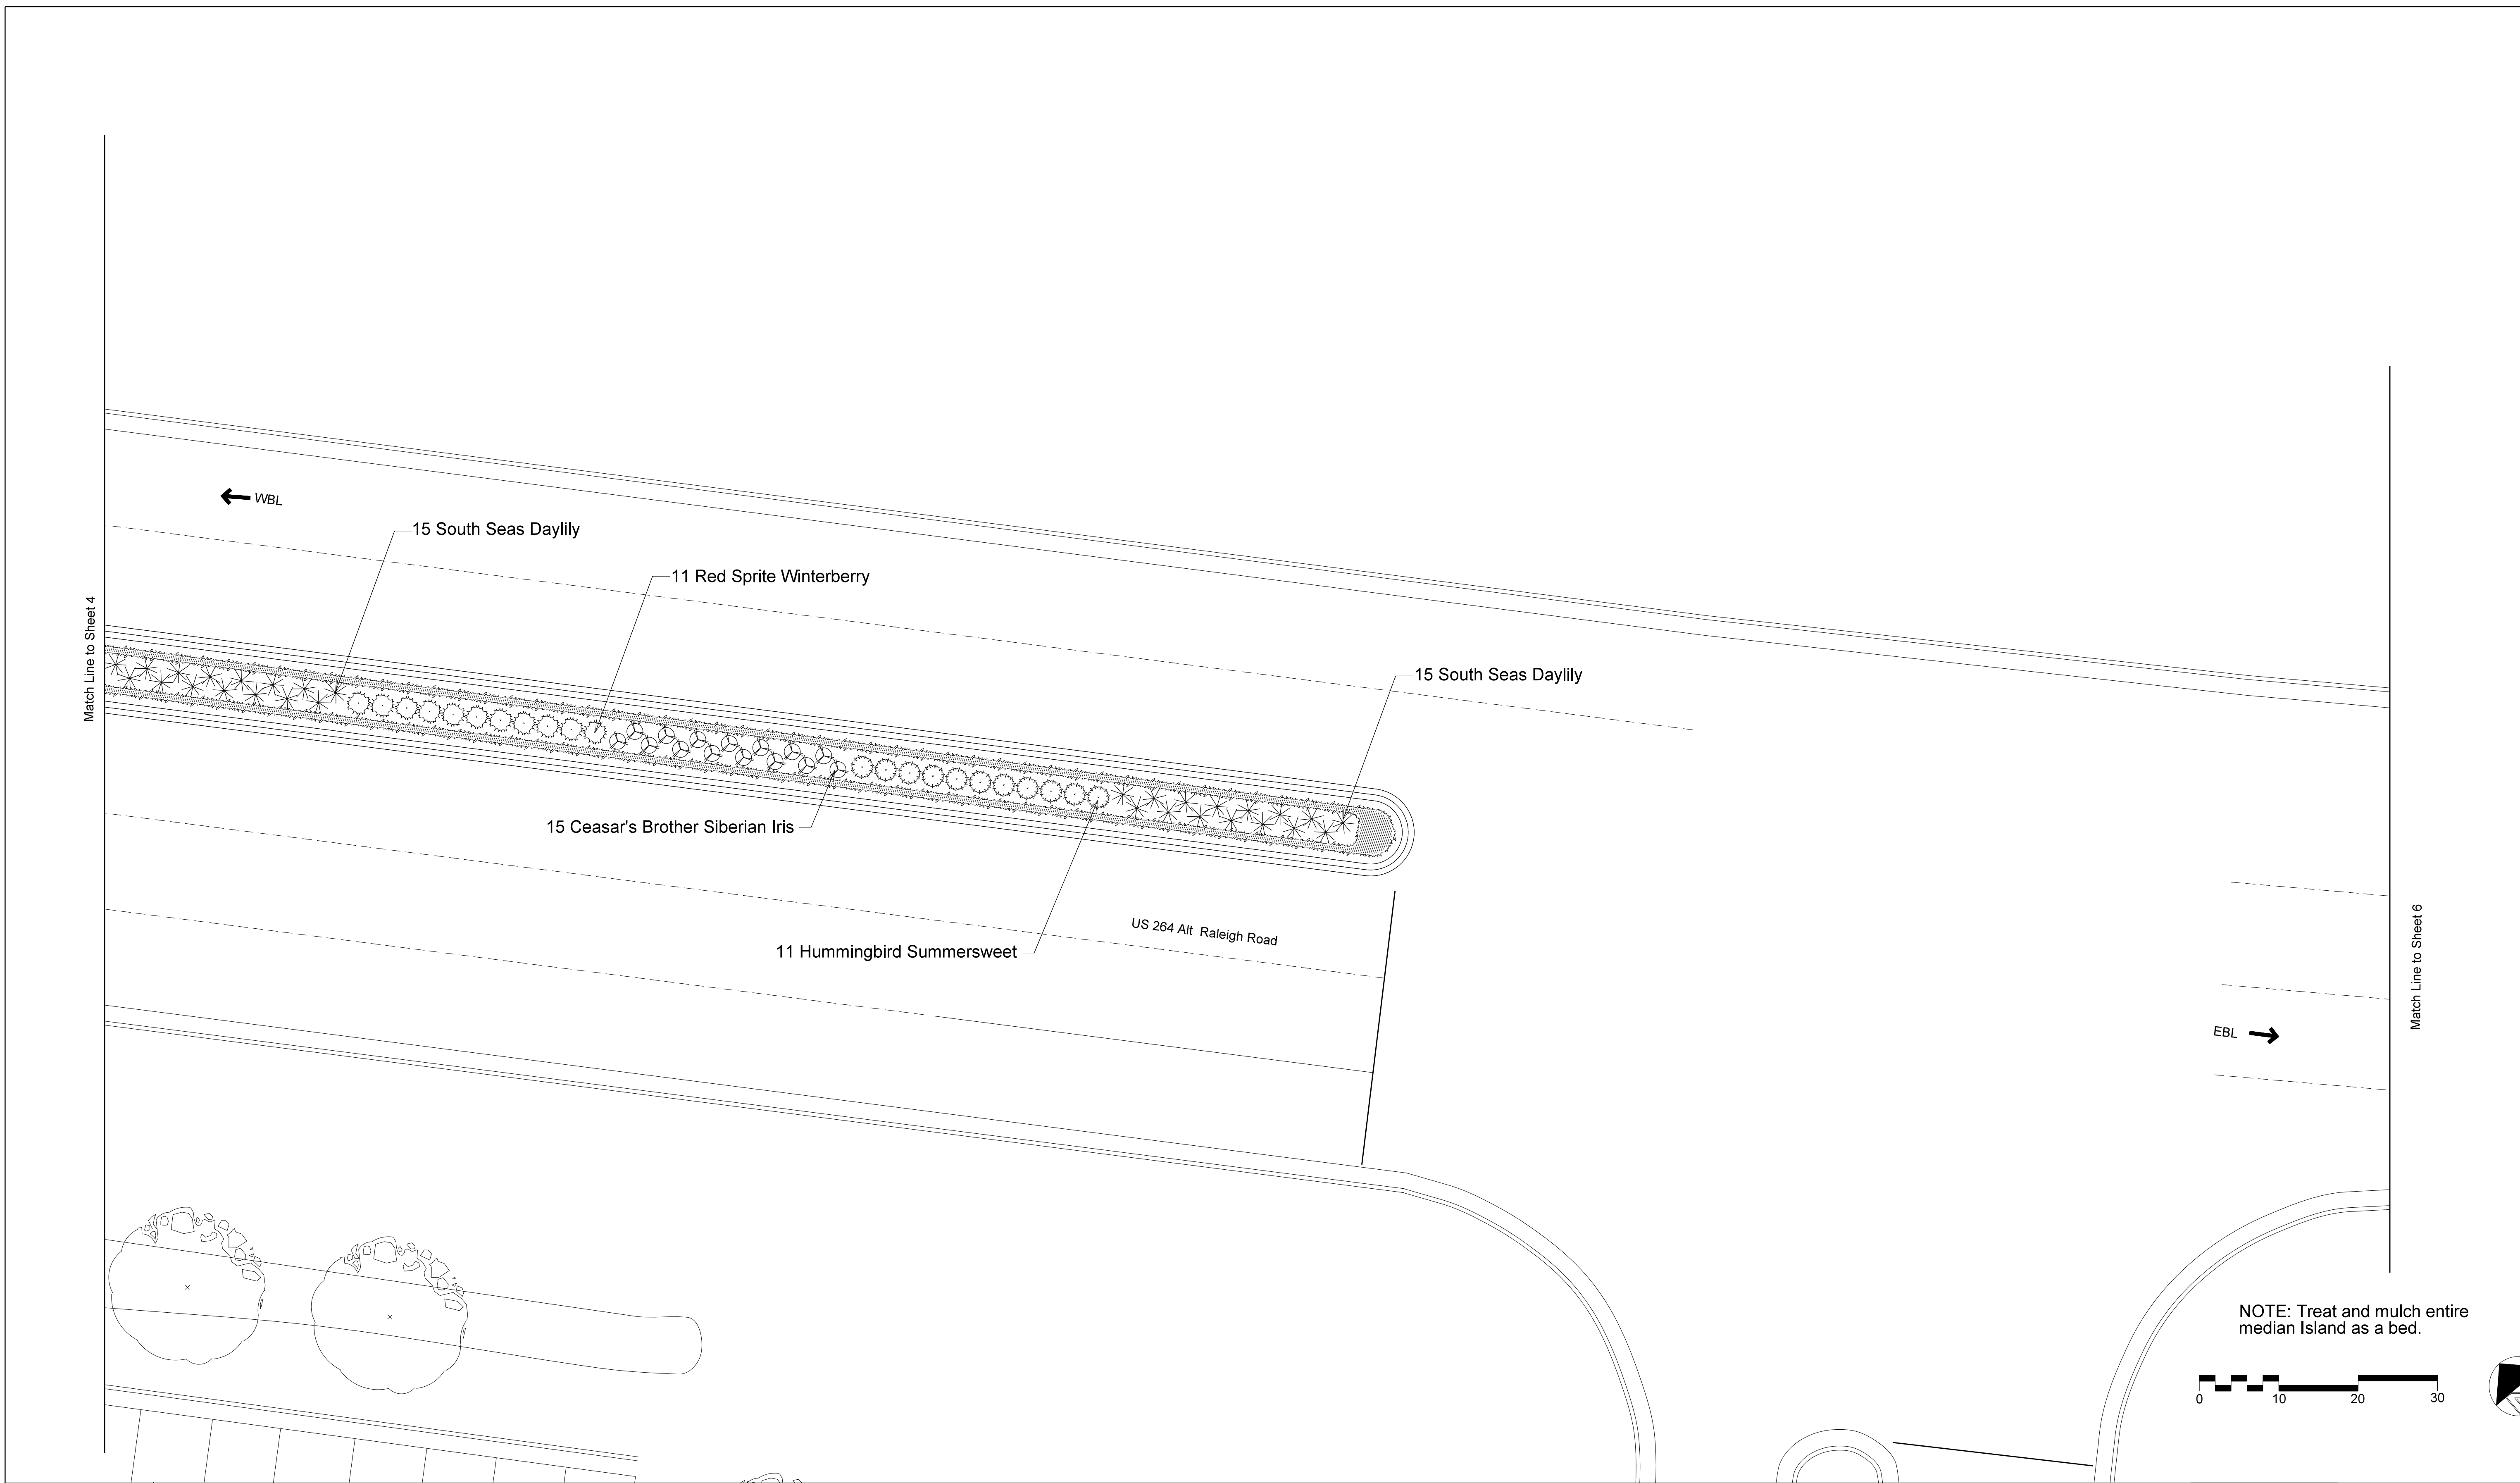



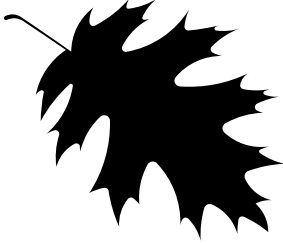
	NCDOT - ROADSIDE ENVIRONMENTAL UNIT LANDSCAPE DESIGN & DEVELOPMENT 1557 MAIL SERVICE CENTER RALEIGH NC 27699-1557 PH: 919-707-2920 FAX: 919-715-2554 HTTP://WWW.NCDOT.ORG/DOH/OPERATIONS/DP_CHIEF.ENG/ROADSIDE/	US 264 ALT. (RALEIGH ROAD) MEDIAN LANDSCAPE PLANTING WILSON, WILSON COUNTY		SHEET DESCRIPTION:	LANDSCAPE DEVELOPMENT				WBS NO : 43077.3.1
					PLANTING PLAN				SHEET NO : 5
					PRELIMINARY DESIGN: SEPT. 14, 2015 FINAL DESIGN DATE: OCT. 6, 2015 REVISION DATE:				TOTAL SHEET NO : 8
					PROJECT: RALEIGH RD. MEDIAN WILSON				
DIVISION AND COUNTY: DIVISION 4 - WILSON COUNTY									

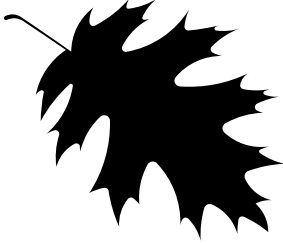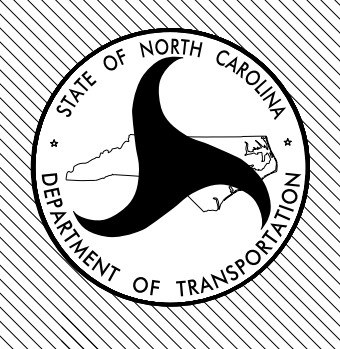

	NCDOT - ROADSIDE ENVIRONMENTAL UNIT LANDSCAPE DESIGN & DEVELOPMENT 1557 MAIL SERVICE CENTER RALEIGH NC 27699-1557 PH: 919-707-2920 FAX: 919-715-2554 HTTP://WWW.NCDOT.ORG/DOH/OPERATIONS/DP_CHIEF.ENG/ROADSIDE/	US 264 ALT. (RALEIGH ROAD) MEDIAN LANDSCAPE PLANTING WILSON, WILSON COUNTY		SHEET DESCRIPTION:	LANDSCAPE DEVELOPMENT	PRELIMINARY DESIGN: SEPT. 14, 2015	FINAL DESIGN DATE: OCT. 6, 2015	REVISION DATE:		WBS NO : 43077.3.1
					PLANTING PLAN	PROJECT: RALEIGH RD. MEDIAN WILSON				SHEET NO : 6
						DIVISION AND COUNTY: DIVISION 4 - WILSON COUNTY				TOTAL SHEET NO : 8

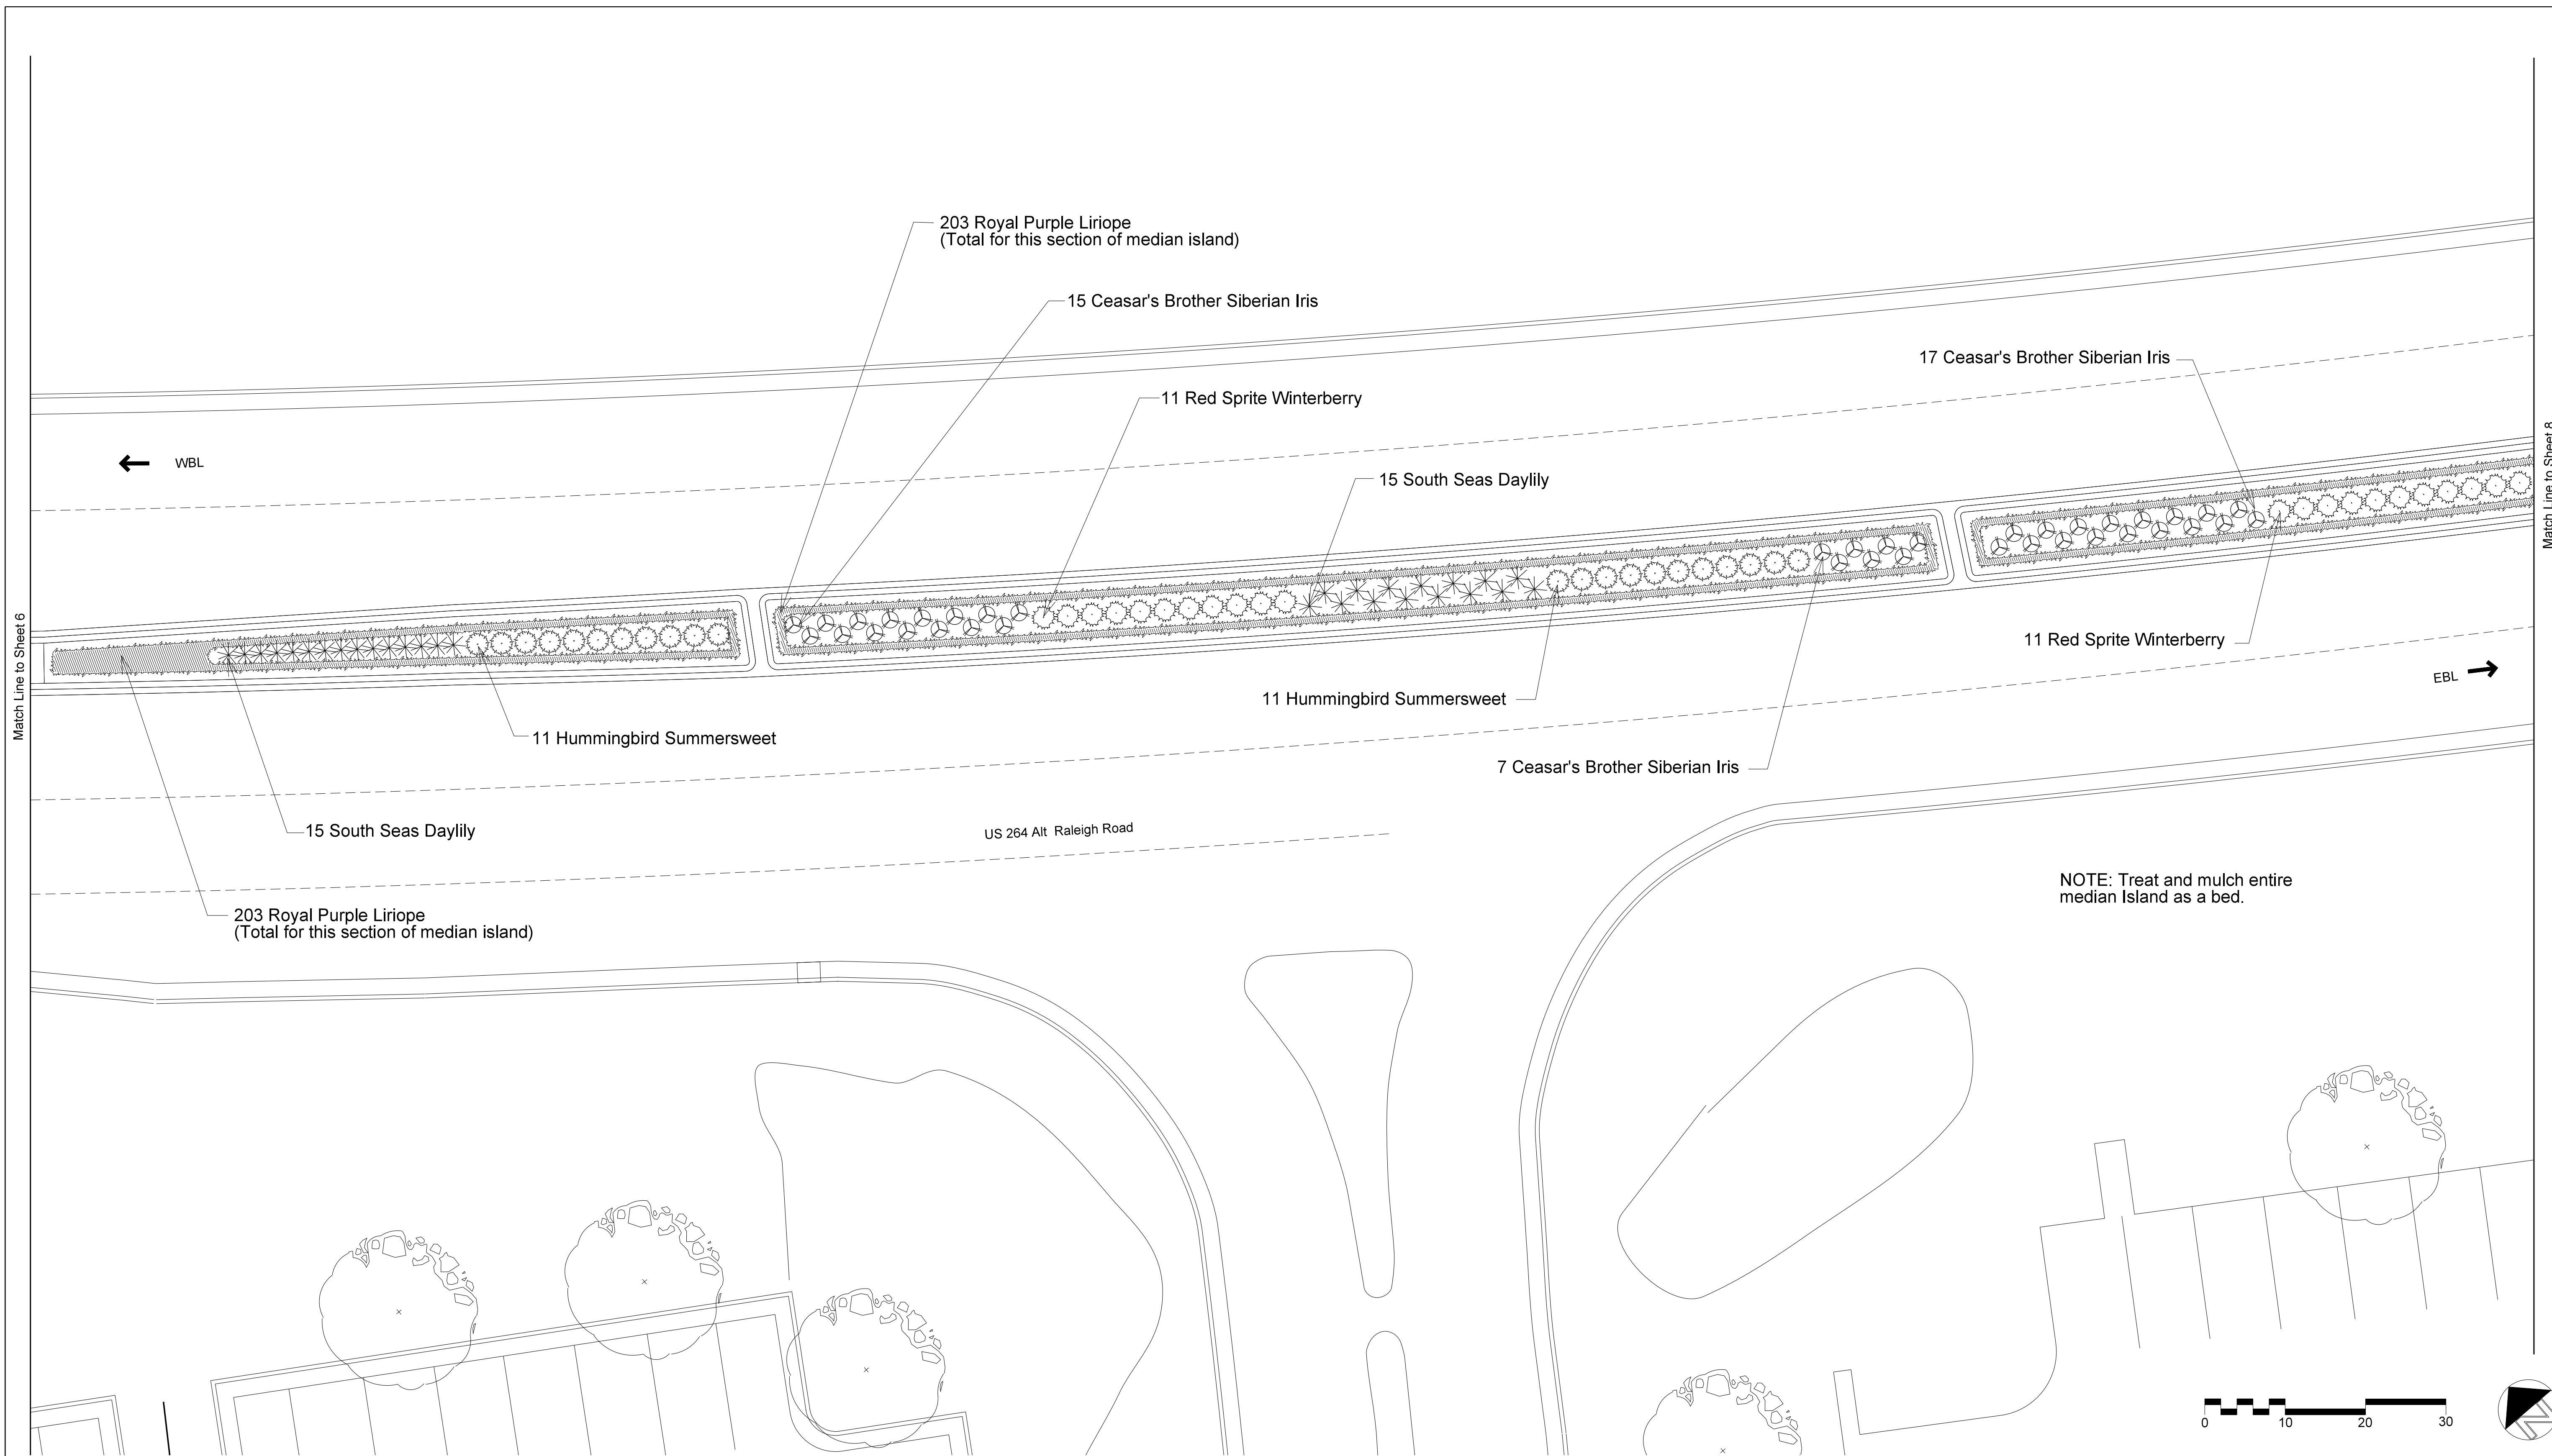

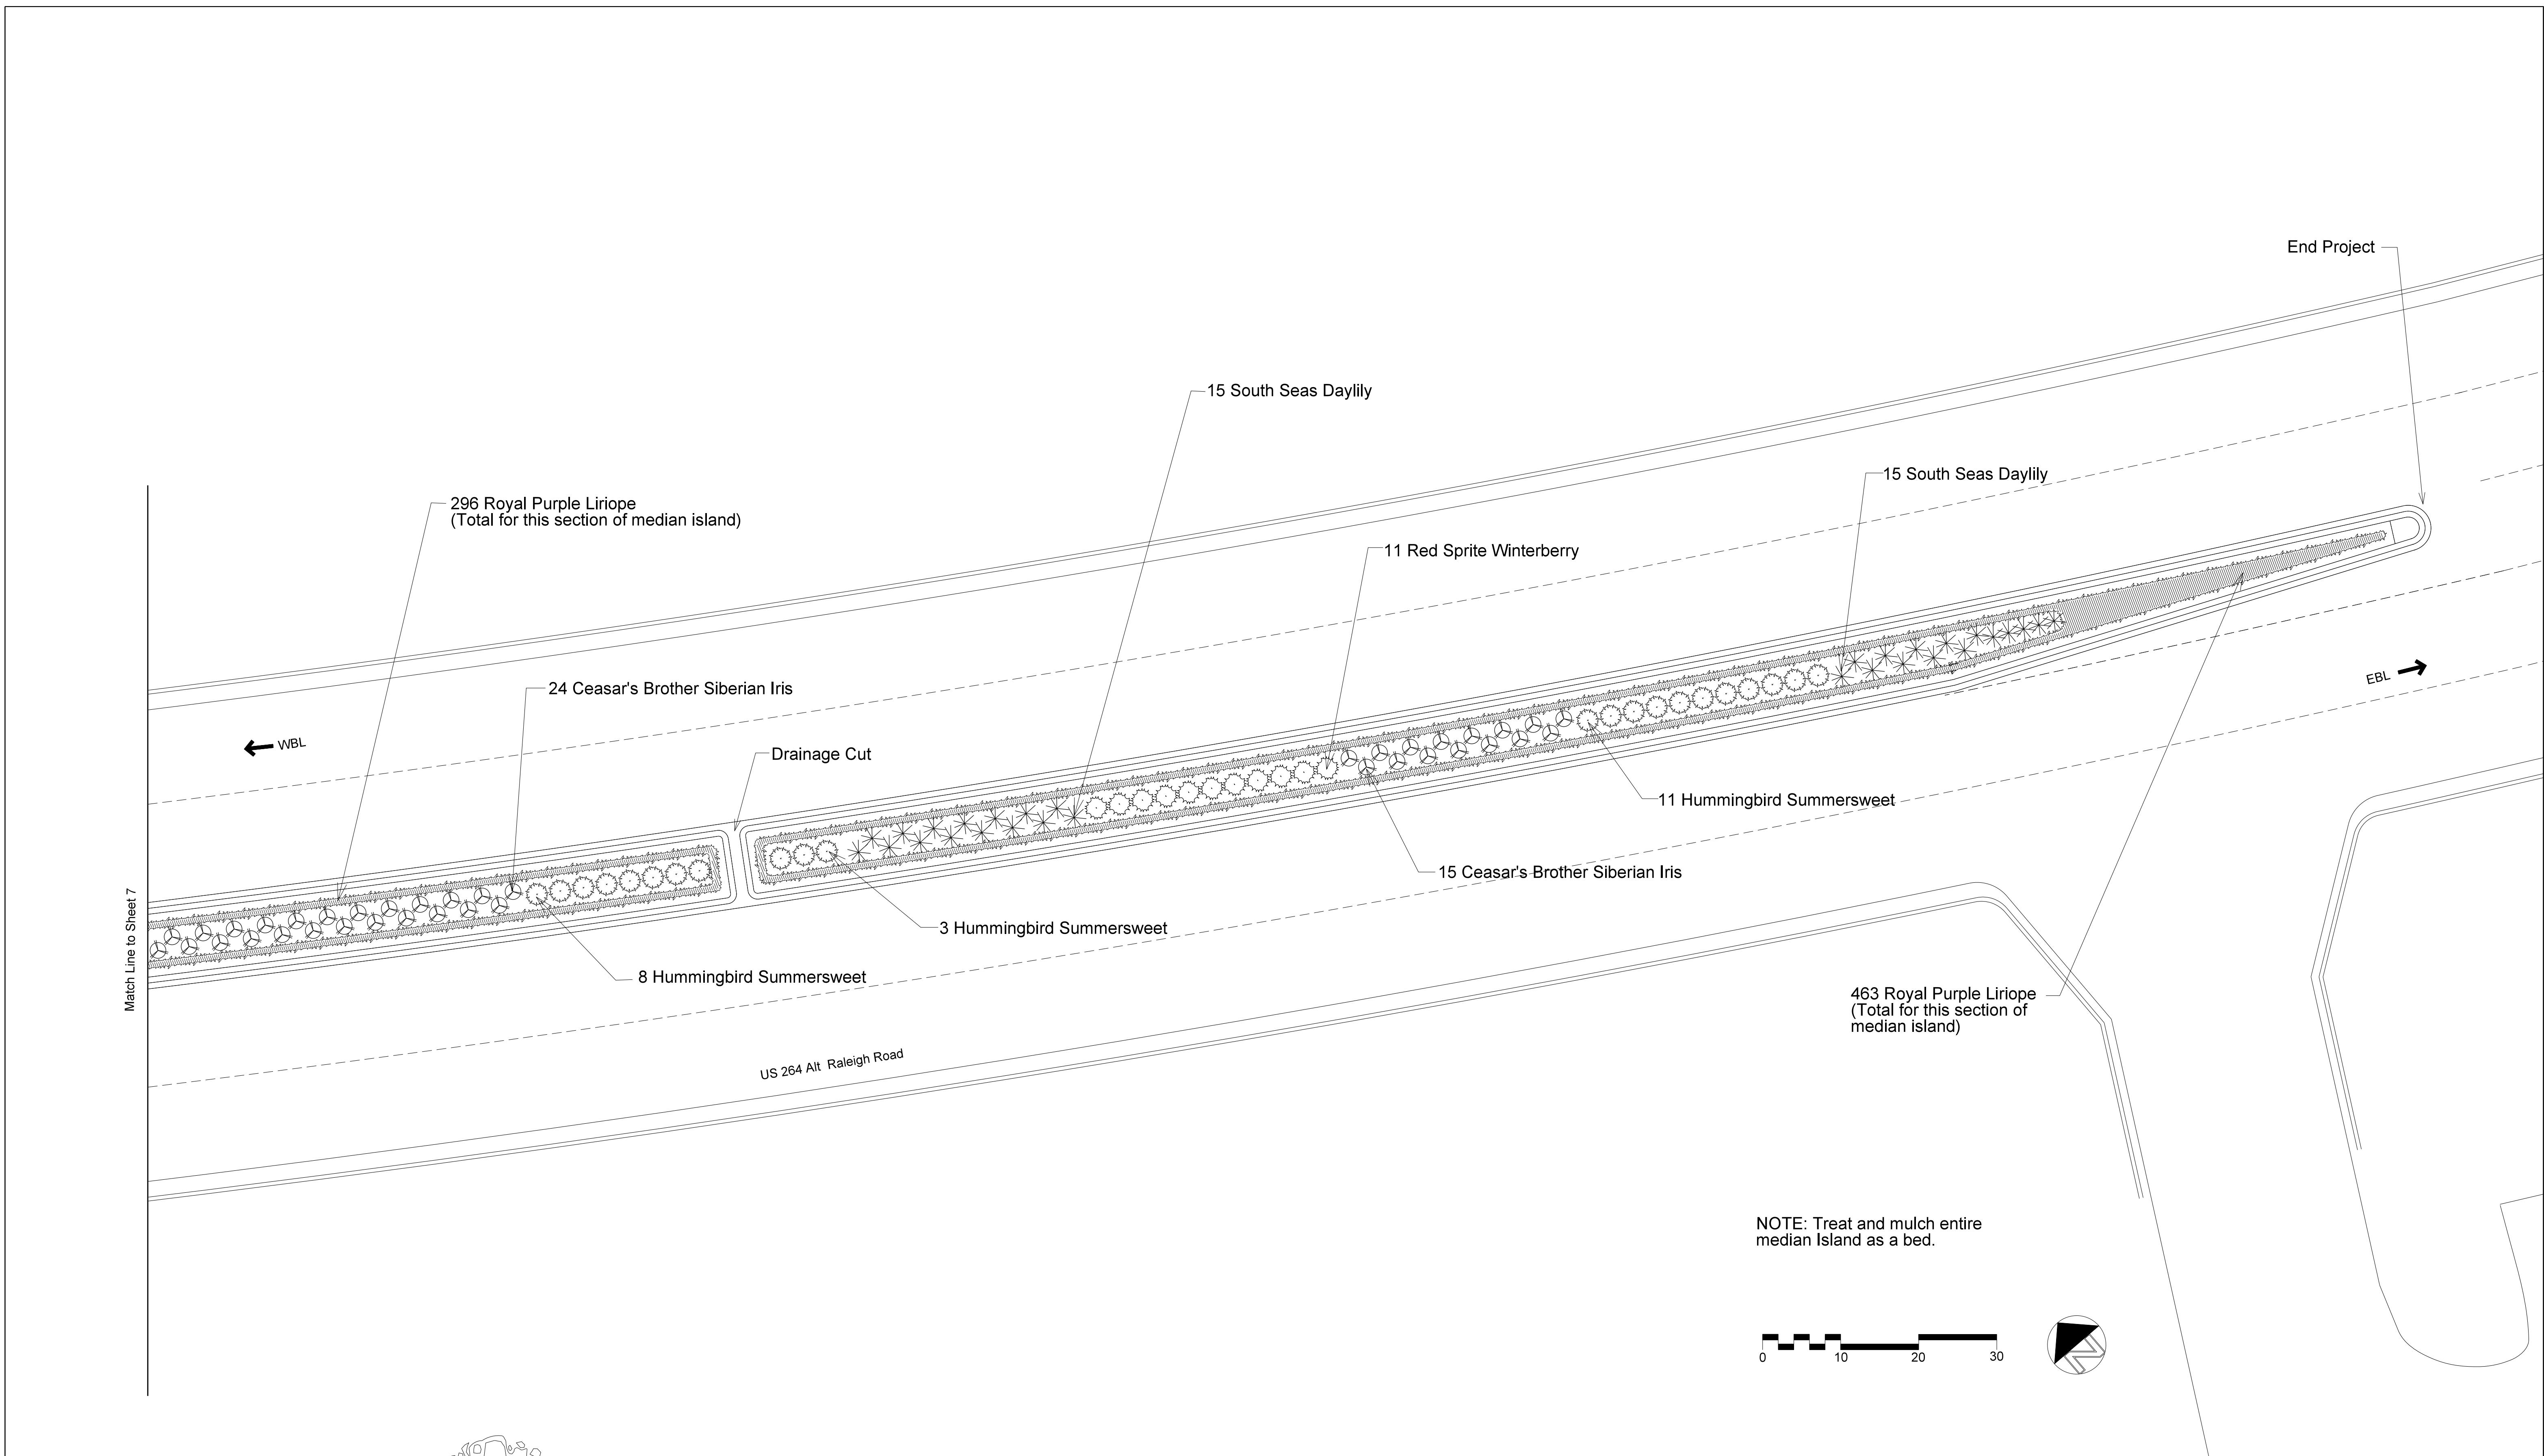

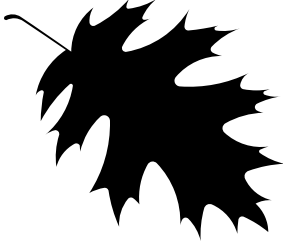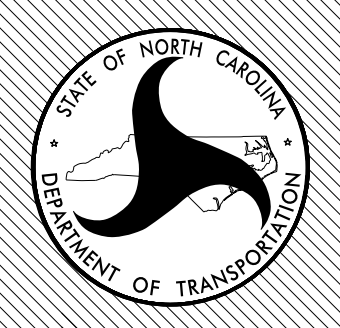	NCDOT - ROADSIDE ENVIRONMENTAL UNIT LANDSCAPE DESIGN & DEVELOPMENT 1557 MAIL SERVICE CENTER RALEIGH NC 27699-1557 PH: 919-707-2920 FAX: 919-715-2554 HTTP://WWW.NCDOT.ORG/DOH/OPERATIONS/DP_CHIEF_ENG/ROADSIDE/	US 264 ALT. (RALEIGH ROAD) MEDIAN LANDSCAPE PLANTING WILSON, WILSON COUNTY		SHEET DESCRIPTION:	LANDSCAPE DEVELOPMENT	PRELIMINARY DESIGN: SEPT. 14, 2015	FINAL DESIGN DATE: OCT. 6, 2015	REVISION DATE:		WBS NO : 43077.3.1
					PLANTING PLAN	PROJECT: RALEIGH RD. MEDIAN WILSON				SHEET NO : 8
						DIVISION AND COUNTY:				TOTAL SHEET NO : 8
						DIVISION 4 - WILSON COUNTY				