


09.08.09

TIP PROJECT: W-5500

See Sheet 1-A For Index of Sheets

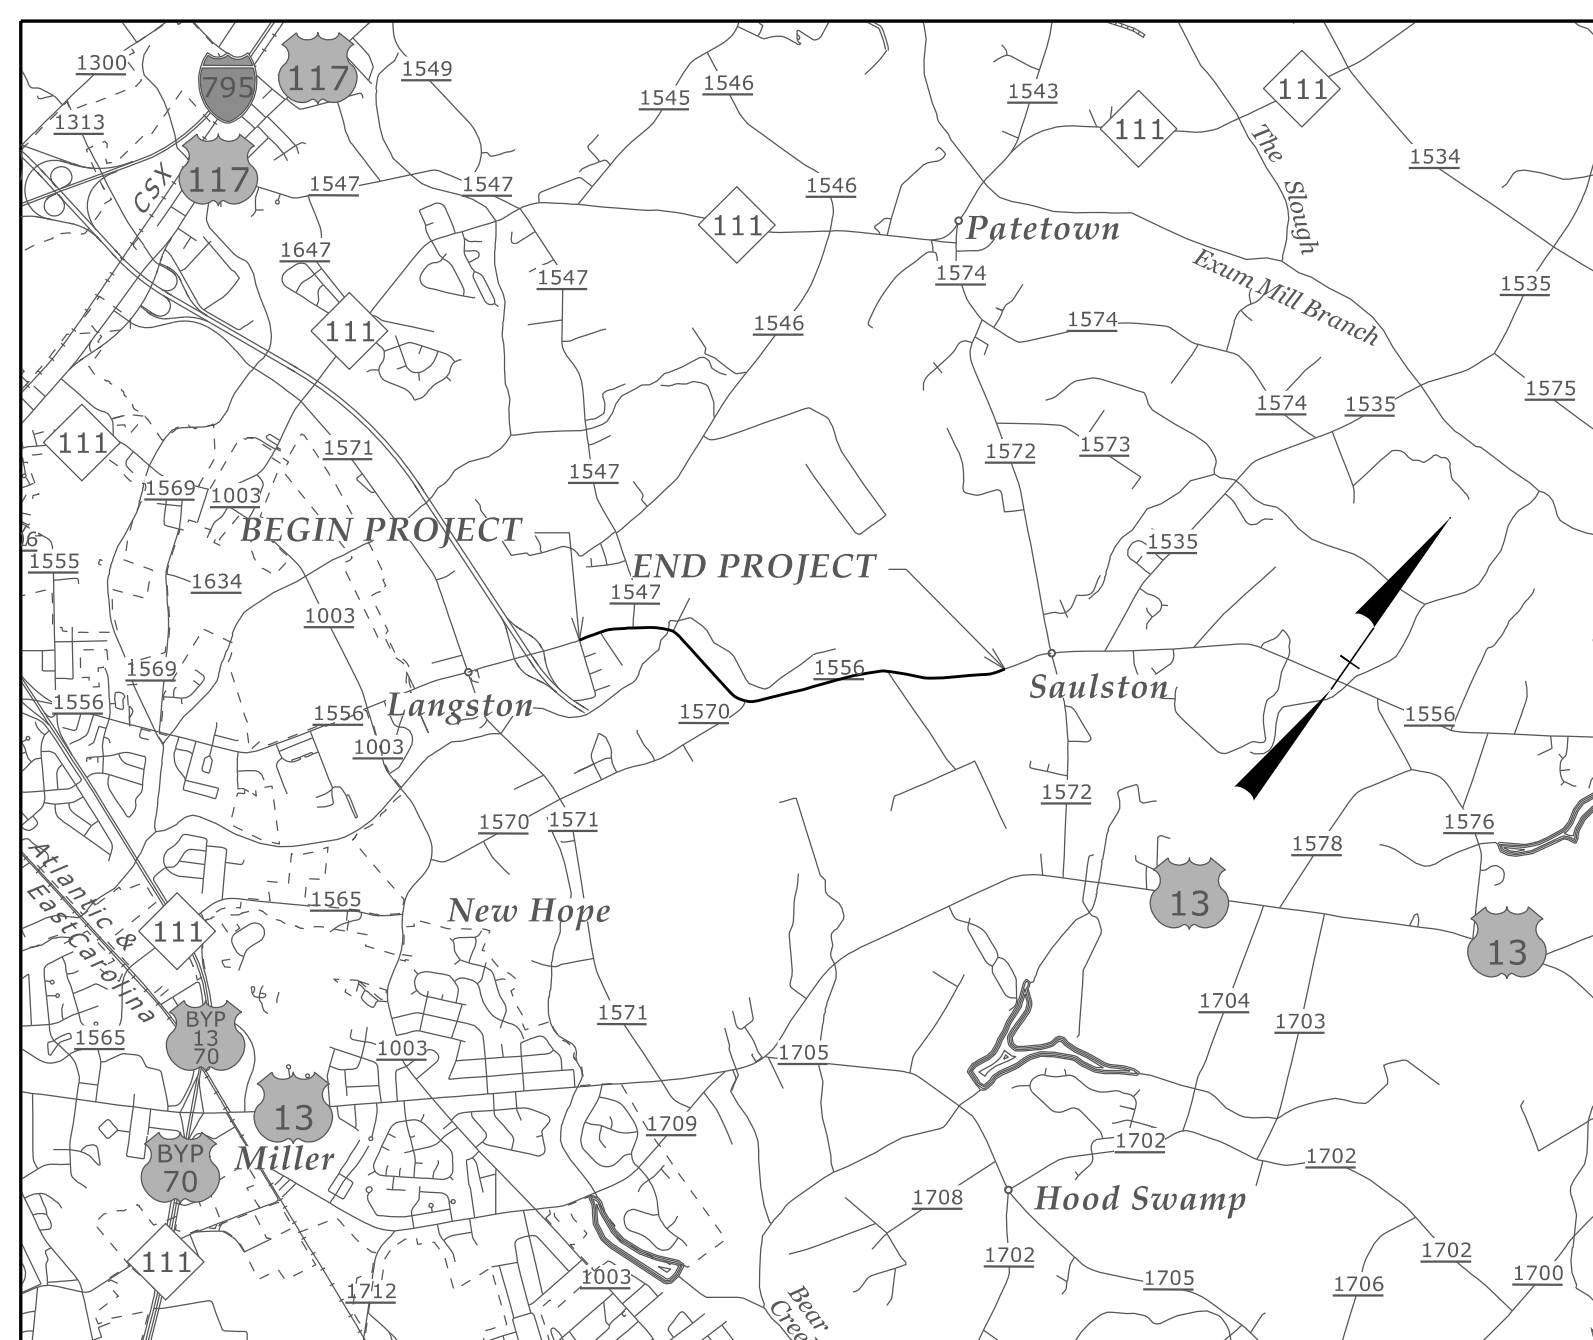

VICINITY MAP


STATE OF NORTH CAROLINA  
DIVISION OF HIGHWAYS

UTILITIES BY OTHERS PLANS  
WAYNE COUNTY

LOCATION: SR-1556 (WAYNE MEMORIAL DRIVE) FROM  
SR-1622 (WOODSIDE DRIVE) TO 0.1 MILES  
SOUTHWEST OF SR-1572 SAULSTON ROAD.


TYPE OF WORK: UTILITY RELOCATION

T.I.P. NO.	SHEET NO.
W-5500	UO-1

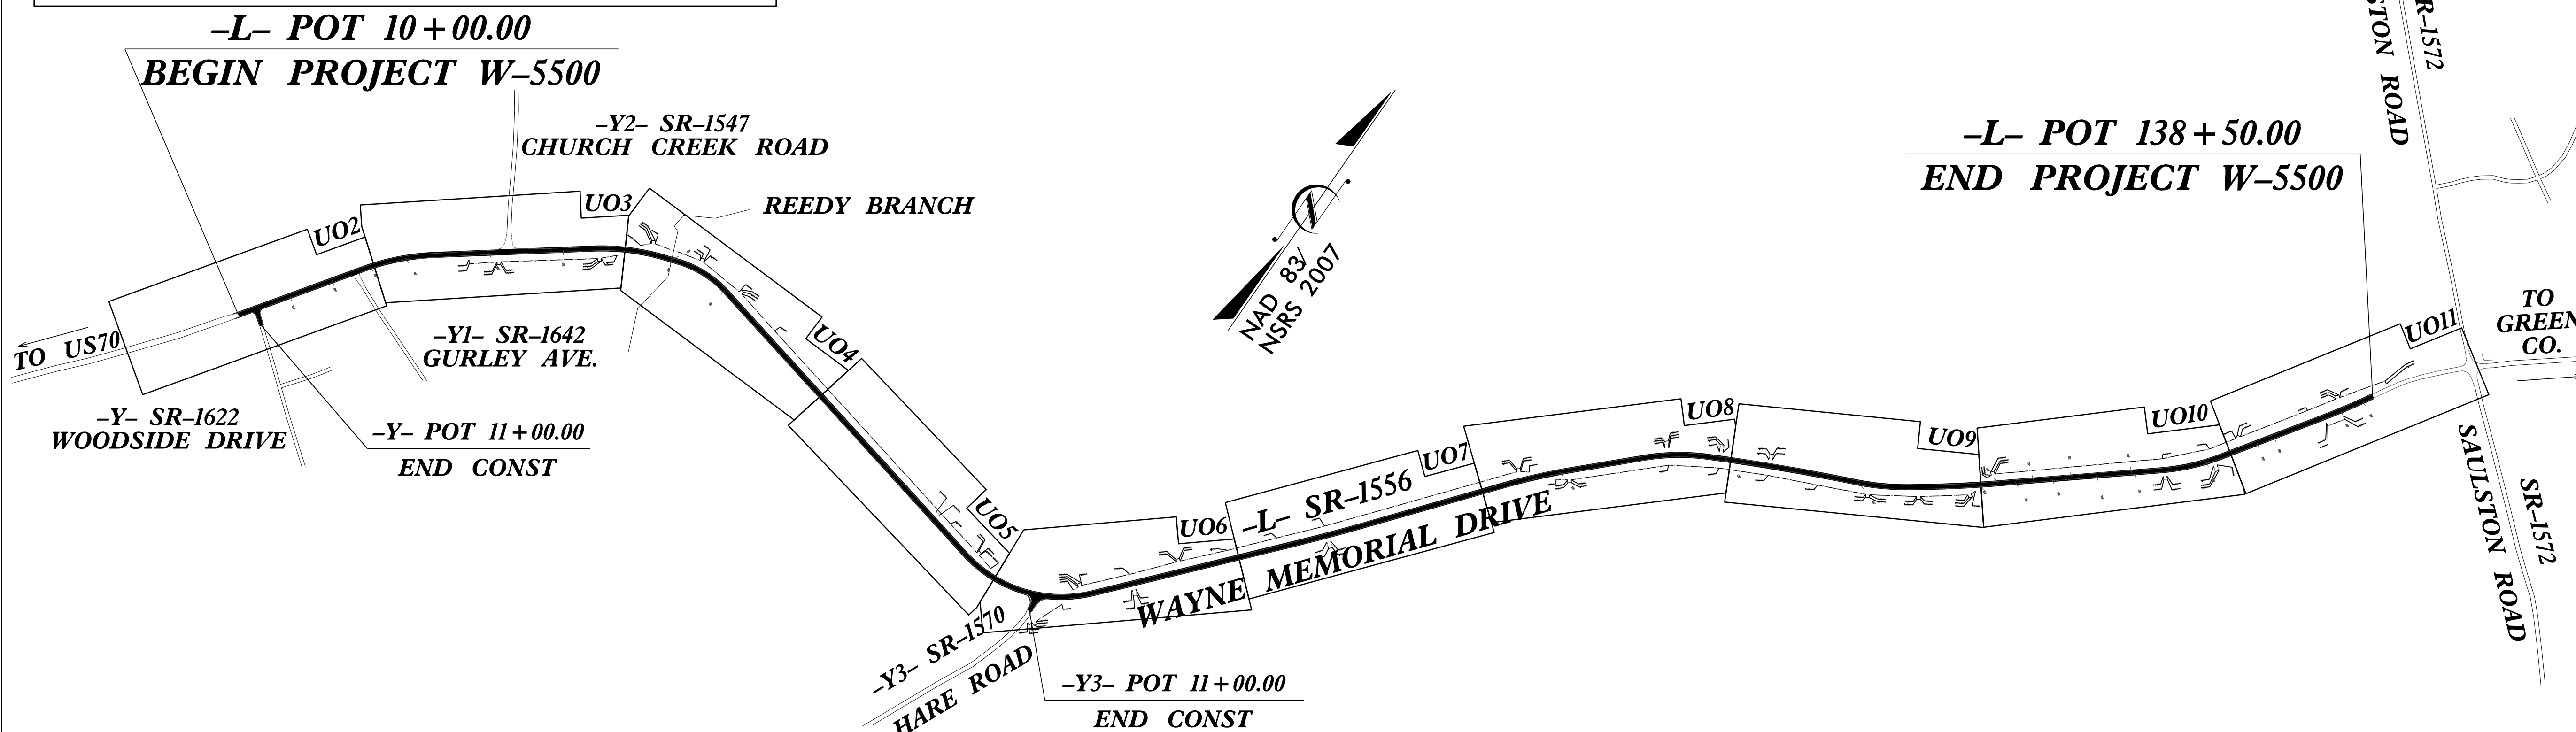

CLEARING ON THIS PROJECT SHALL BE PERFORMED TO THE LIMITS ESTABLISHED BY METHOD III.  
THIS PROJECT IS NOT WITHIN ANY MUNICIPAL BOUNDARIES.

GRAPHIC SCALES

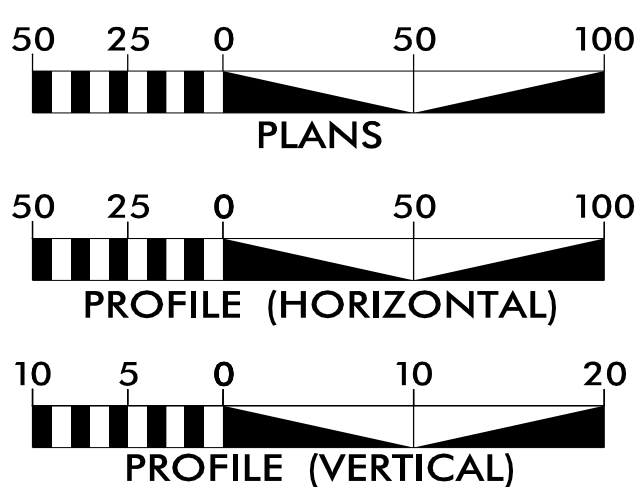

INDEX OF SHEETS

SHEET NO.:	DESCRIPTION:
UO-1	TITLE SHEET
UO-2 THRU UO-11	UBO PLAN SHEETS

UTILITY OWNERS WITH CONFLICTS

- (A) DUKE ENERGY (POWER)
- (B) AT&T (TELEPHONE)
- (C) CENTURYLINK (TELEPHONE)
- (D) TIME WARNER CABLE (CATV)
- (E) EAST WAYNE WATER DISTRICT (WATER)


PREPARED IN THE OFFICE OF:



1223 Jones Franklin Rd.  
Raleigh, N.C. 27606  
License No. F-0377  
Bus: 919 851 8077  
Fax: 919 851 8107

TRANSPORTATION PLANNING/DESIGN - BRIDGE/STRUCTURE DESIGN  
CIVIL/SITE DESIGN - GIS/GPS - CONSTRUCTION OBSERVATION

John D. Schriener, PLS UTILITY PROJECT MANAGER  
John D. Schriener, PLS PROJECT UTILITY COORDINATOR

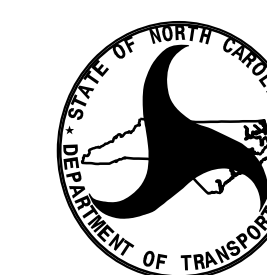

DIVISION OF HIGHWAYS  
UTILITIES UNIT  
1555 MAIL SERVICES CENTER  
RALEIGH, NC 27699-1555  
PHONE (919) 707-6690  
FAX (919) 250-4151



Bo Hemphill, PE UTILITIES REGIONAL ENGINEER  
Ashley Cox UTILITIES ENGINEER  
Kyle Pleasant UTILITIES AREA COORDINATOR  
Larry M. James UTILITIES COORDINATOR

\$\$\$\$\$ SYSTEM \$\$\$\$\$\$  
\$\$\$\$\$ DGN \$\$\$\$\$\$  
\$\$\$\$\$ USERNAME \$\$\$\$\$\$

### UTILITIES BY OTHERS

**NOTE:**  
 ALL PROPOSED UTILITY WORK SHOWN ON THIS SHEET WILL BE DONE BY OTHERS. NO PAYMENT WILL BE MADE TO THE CONTRACTOR FOR PROPOSED UTILITY WORK SHOWN ON THIS SHEET.

15

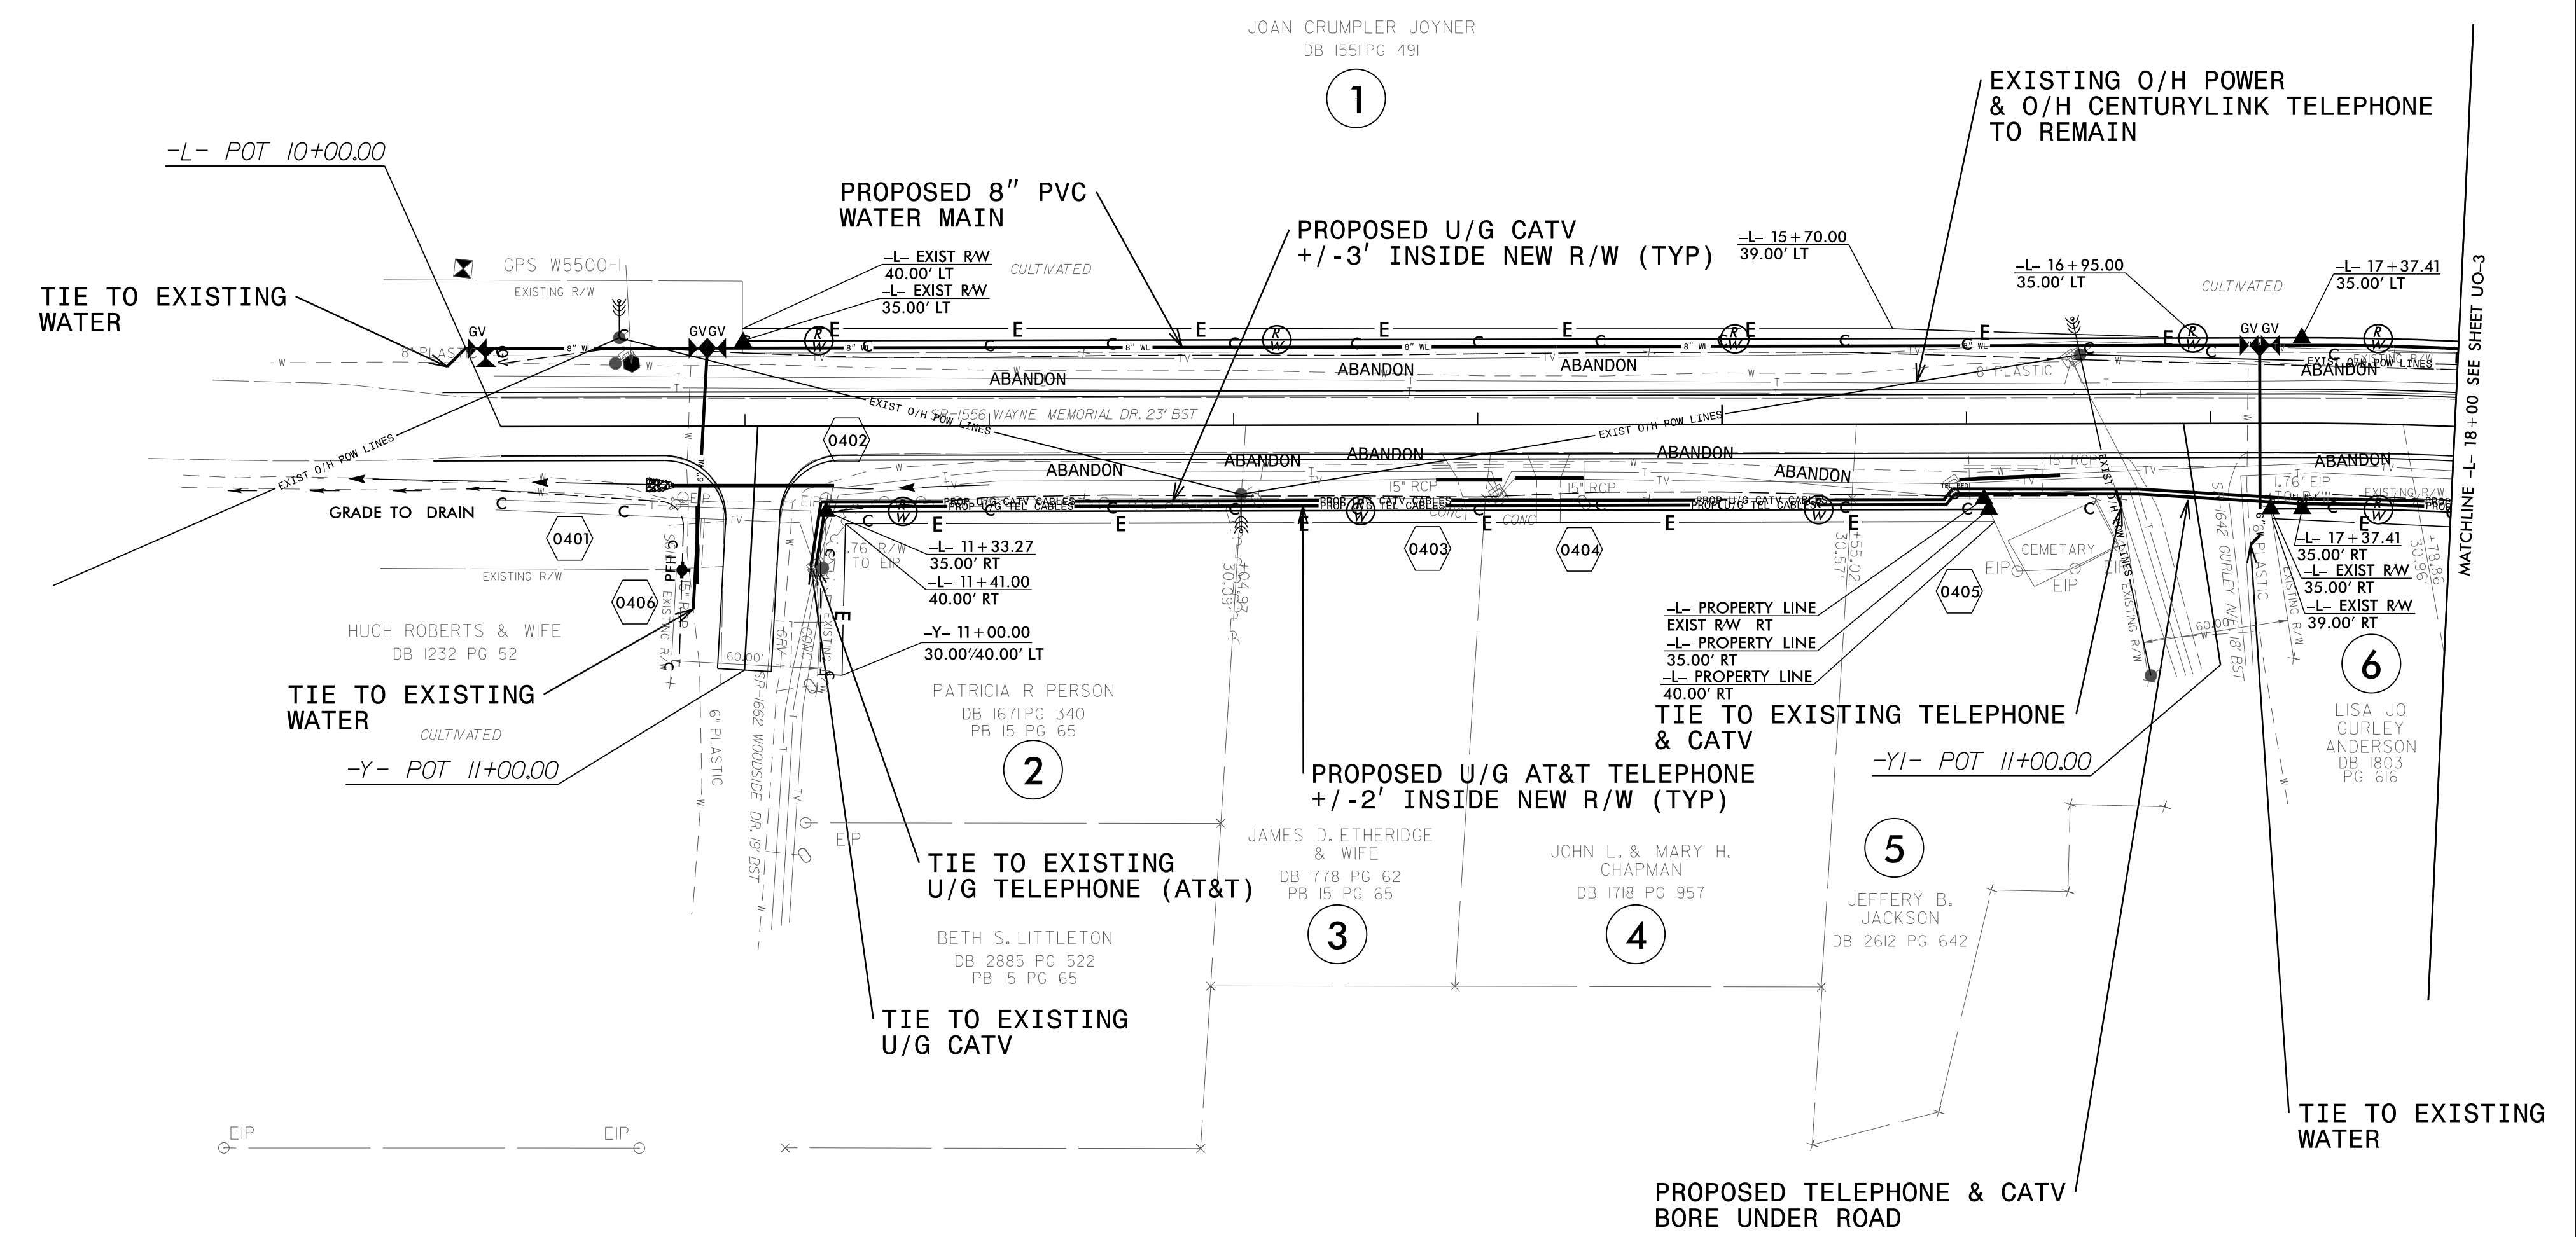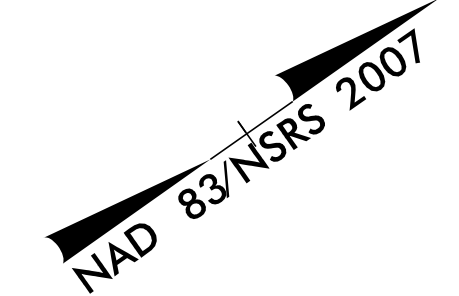


**NOTE:** OVERHEAD AND UNDERGROUND SERVICE CONNECTIONS TO UTILITY CUSTOMERS WILL BE RESTORED AS NEEDED. ACTUAL LOCATION TO BE DETERMINED AT TIME OF INSTALLATION.

5/14/99  
 10:59:37 AM 290\_003\_W5500.DOC4\_ut\_r.dwg 4\_0002\_psh.dgn  
 13JUN2007 10:59:37 AM 290\_003\_W5500.DOC4\_ut\_r.dwg 4\_0002\_psh.dgn

### UTILITIES BY OTHERS

**NOTE:**  
 ALL PROPOSED UTILITY WORK SHOWN ON THIS SHEET WILL BE DONE BY OTHERS. NO PAYMENT WILL BE MADE TO THE CONTRACTOR FOR PROPOSED UTILITY WORK SHOWN ON THIS SHEET.

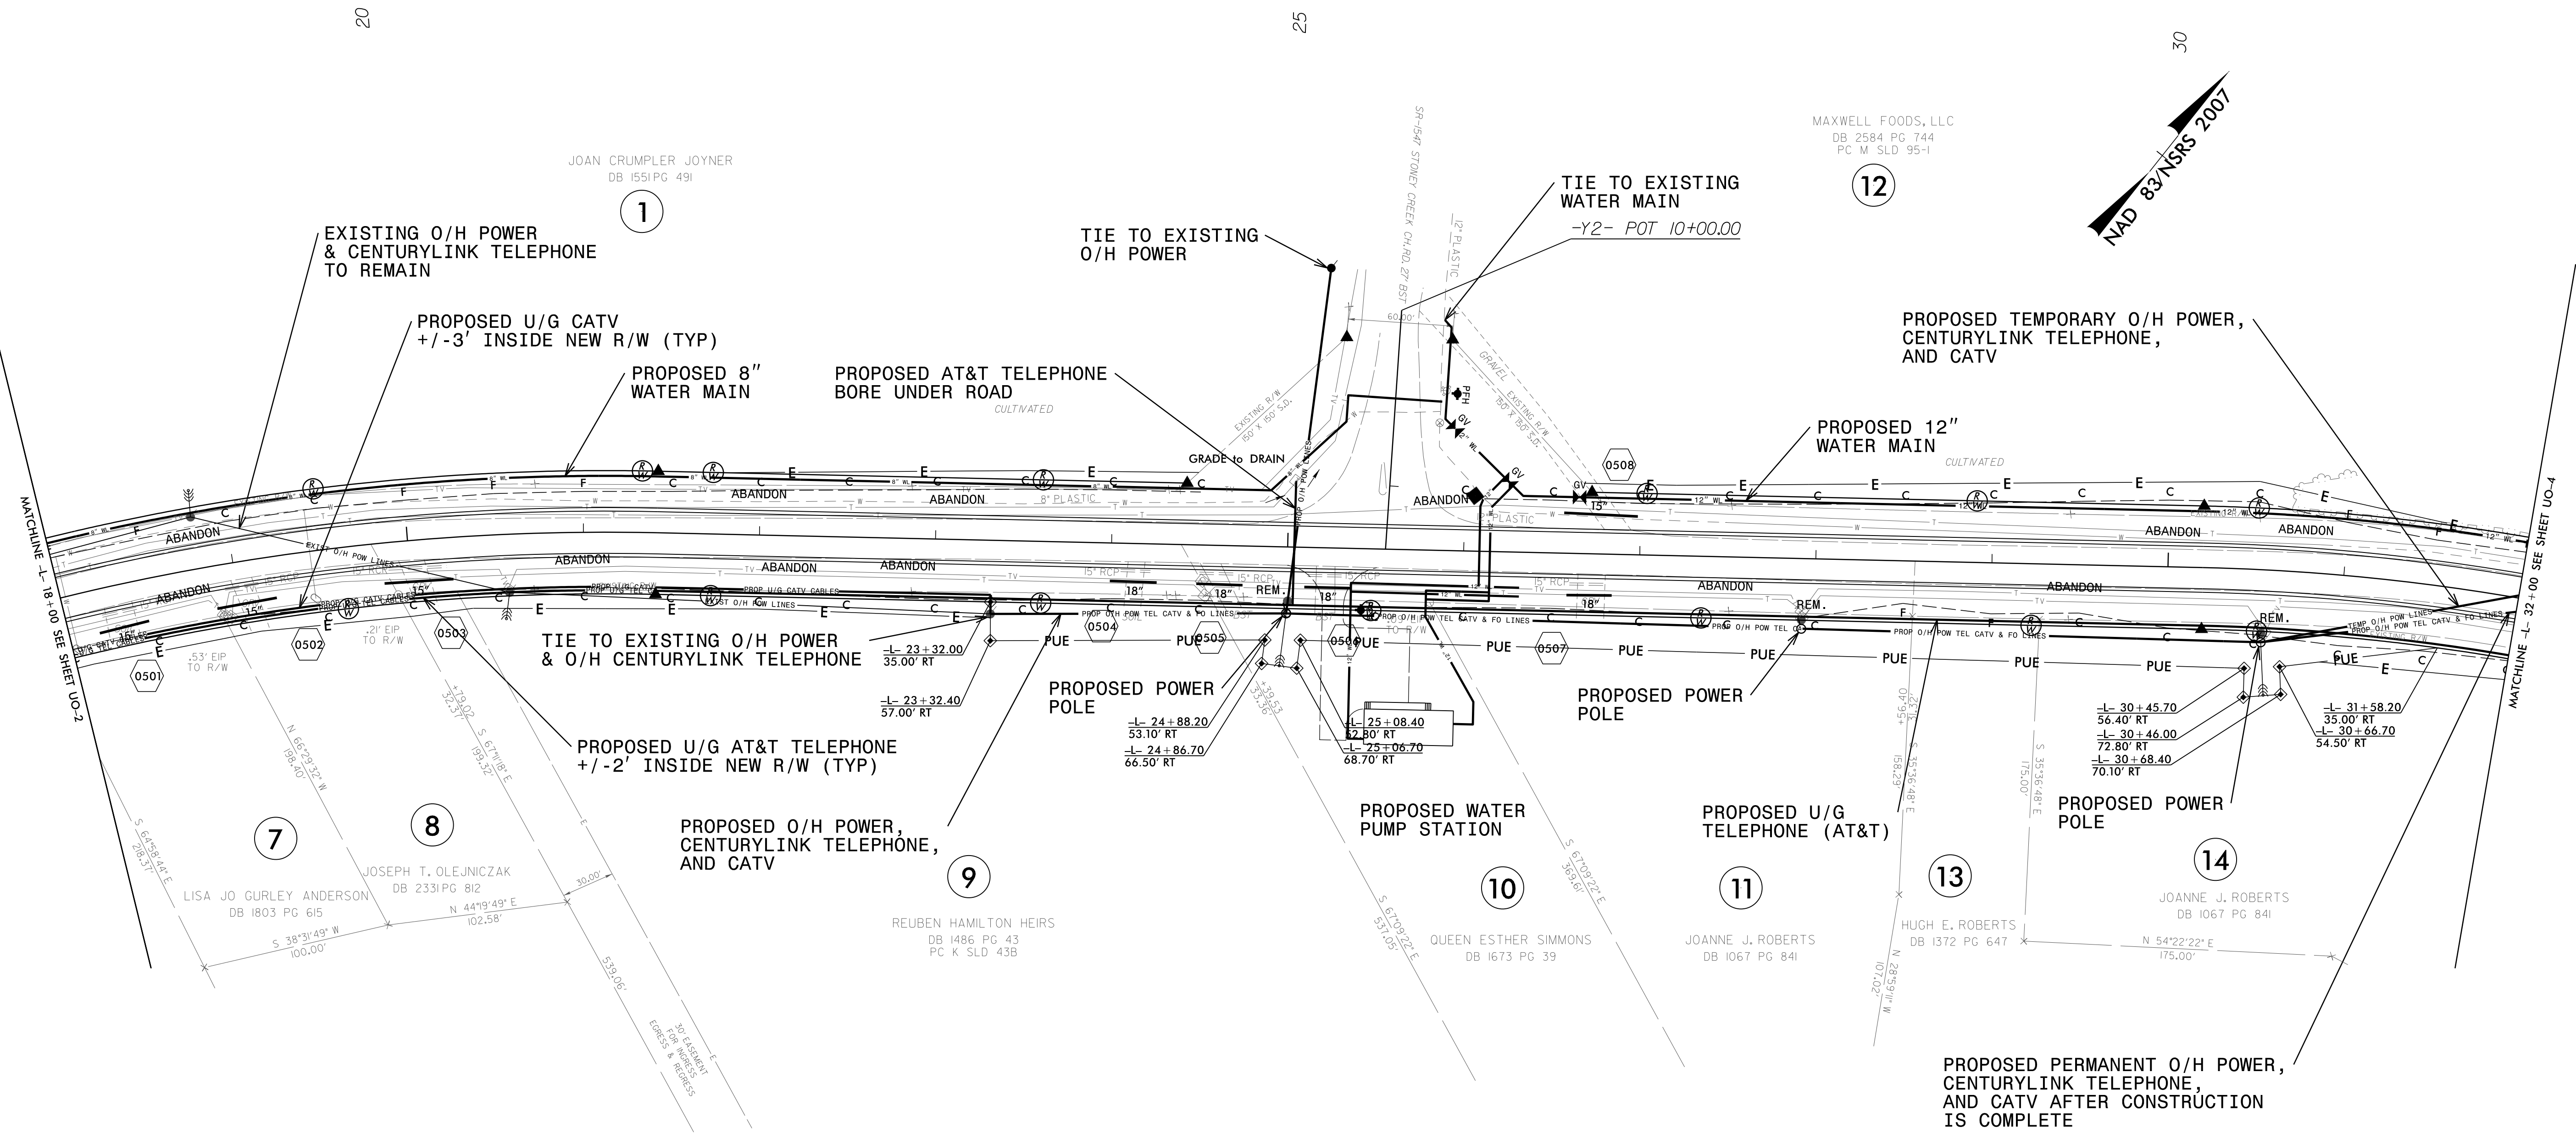


**NOTE:** OVERHEAD AND UNDERGROUND SERVICE CONNECTIONS TO UTILITY CUSTOMERS WILL BE RESTORED AS NEEDED. ACTUAL LOCATION TO BE DETERMINED AT TIME OF INSTALLATION.

5/14/09  
 1:37:45 PM  
 C:\Users\jg\Documents\Projects\W5500\DDC4\ut...rd\05\_U003\_psh.dgn

### UTILITIES BY OTHERS

NOTE:  
 ALL PROPOSED UTILITY WORK SHOWN ON THIS SHEET WILL BE DONE BY OTHERS. NO PAYMENT WILL BE MADE TO THE CONTRACTOR FOR PROPOSED UTILITY WORK SHOWN ON THIS SHEET.

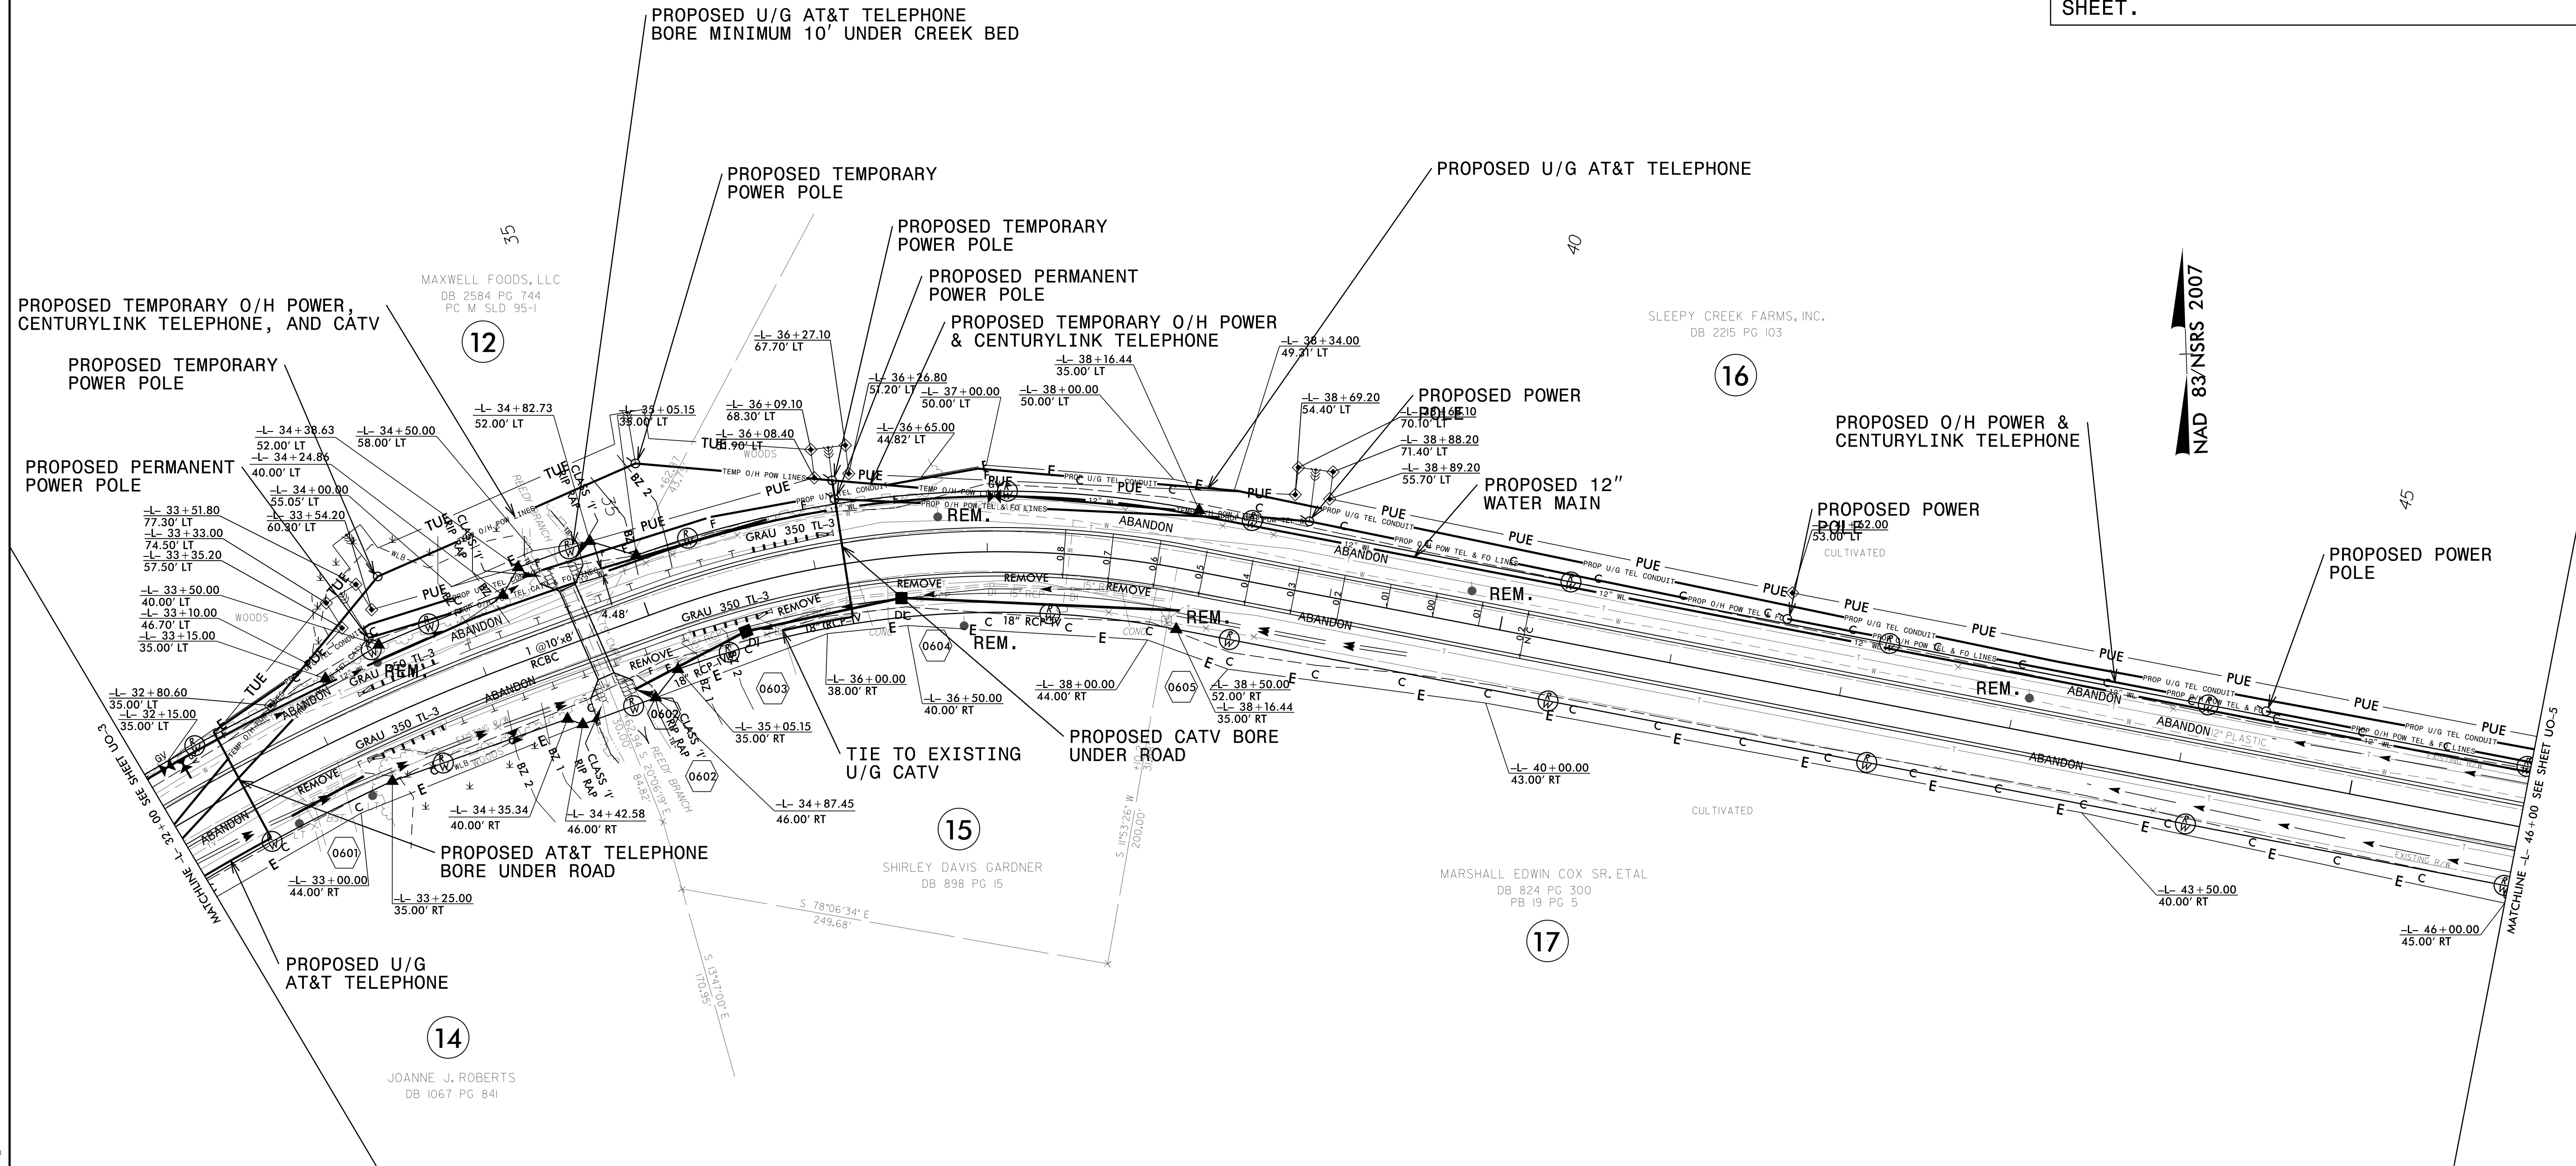

NAD 83/NRS 2007


- NOTES:
- 1) OVERHEAD AND UNDERGROUND SERVICE CONNECTIONS TO UTILITY CUSTOMERS WILL BE RESTORED AS NEEDED. ACTUAL LOCATION TO BE DETERMINED AT TIME OF INSTALLATION.
  - 2) TEMPORARY POLES AND O/H UTILITIES TO BE RELOCATED TO THE PROPOSED PERMANENT POLE LOCATIONS AFTER CONSTRUCTION IS COMPLETE

5/14/99  
 1:35:51 PM  
 C:\Users\j\Documents\Projects\W5500\007\_W5500.DOC4.ut...rd\06\_U004\_psh.dgn



### UTILITIES BY OTHERS

NOTE:  
 ALL PROPOSED UTILITY WORK SHOWN ON THIS SHEET WILL BE DONE BY OTHERS. NO PAYMENT WILL BE MADE TO THE CONTRACTOR FOR PROPOSED UTILITY WORK SHOWN ON THIS SHEET.

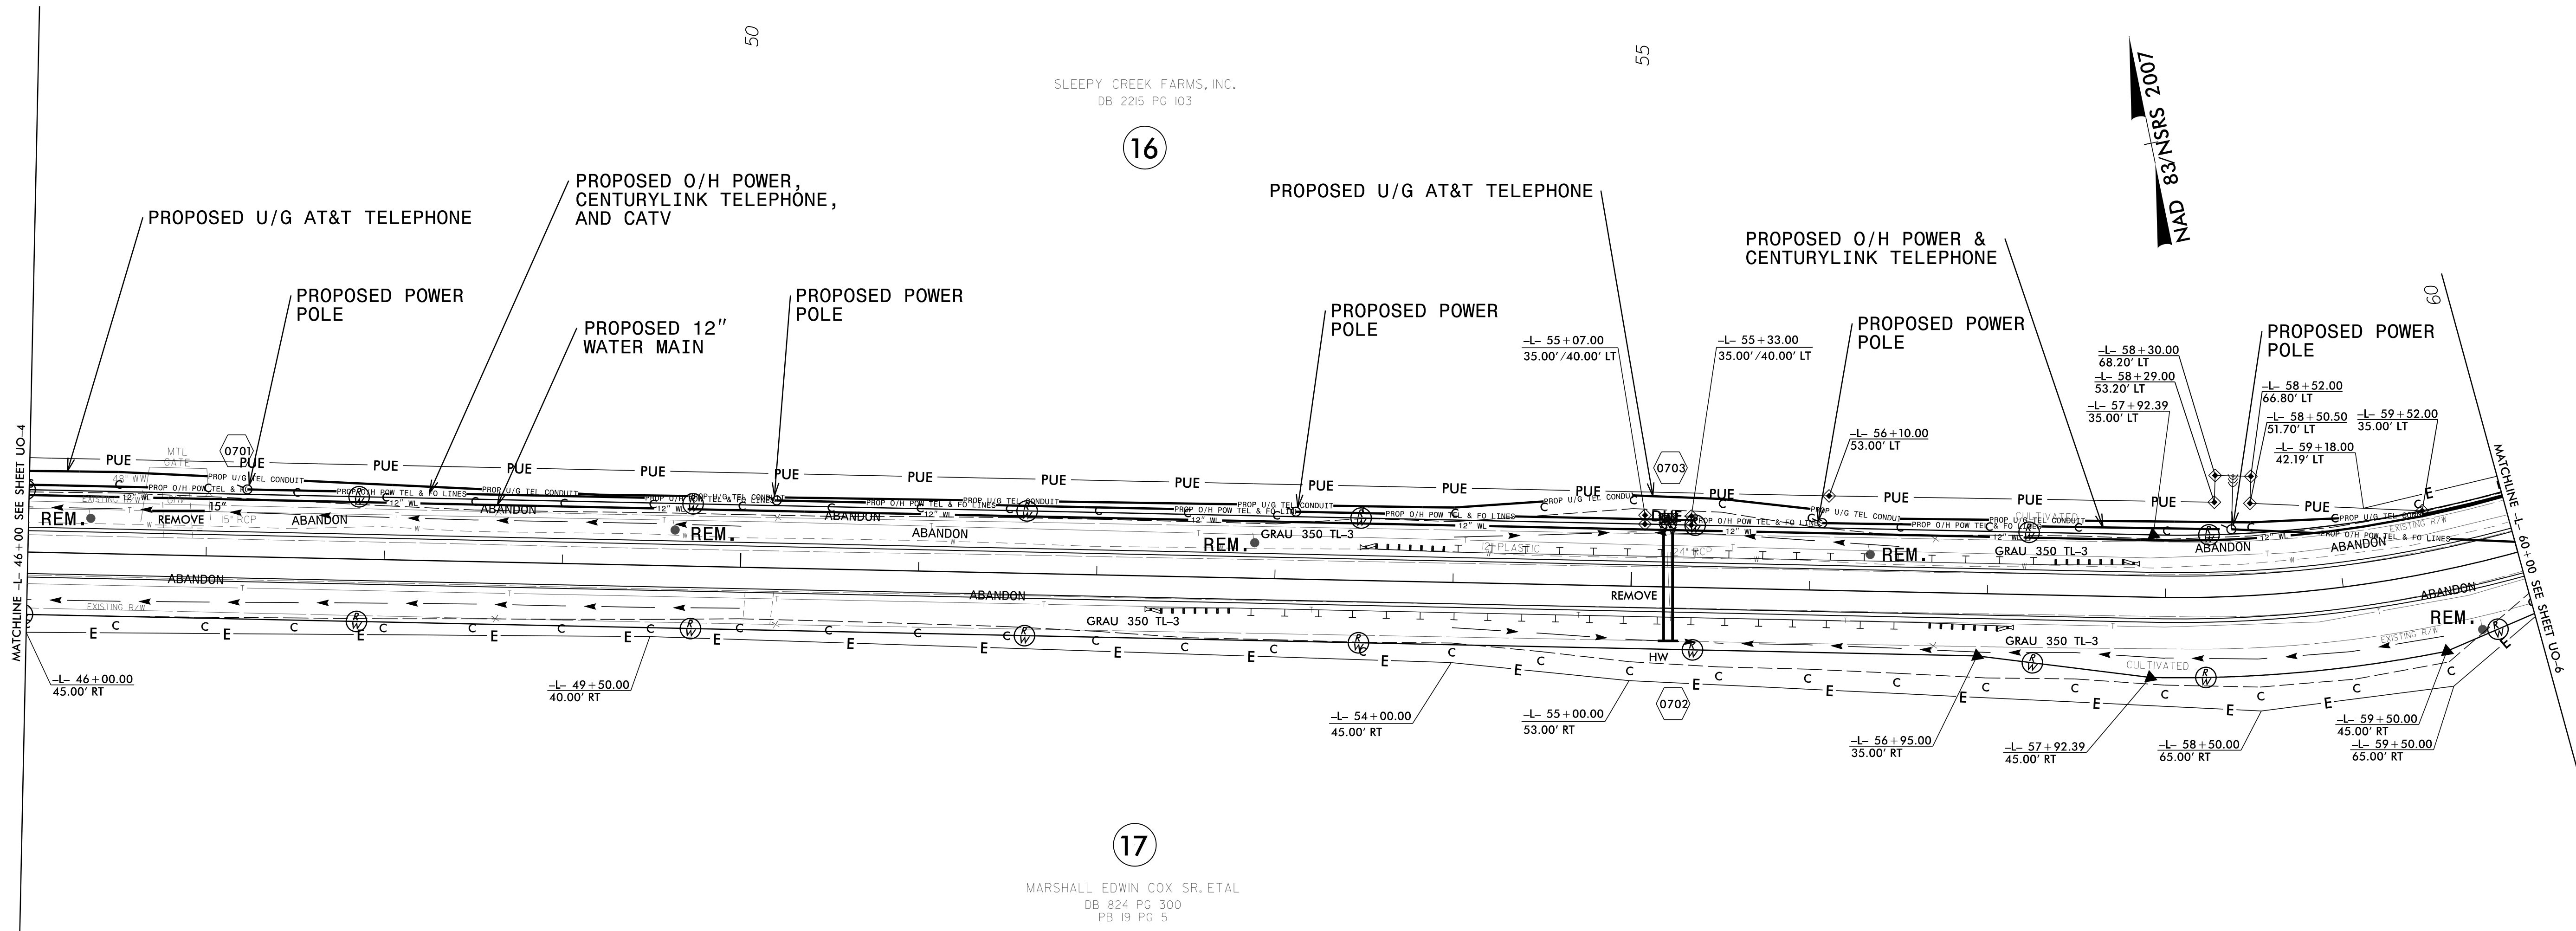

NOTE: OVERHEAD AND UNDERGROUND SERVICE CONNECTIONS TO UTILITY CUSTOMERS WILL BE RESTORED AS NEEDED. ACTUAL LOCATION TO BE DETERMINED AT TIME OF INSTALLATION.

5/14/99

1:37:40 PM 2/20/00 290\_009\_W5500.DOC4\_ut...rdj07\_U0005\_psh.dgn


### UTILITIES BY OTHERS

NOTE:  
ALL PROPOSED UTILITY WORK SHOWN ON THIS SHEET WILL BE DONE BY OTHERS. NO PAYMENT WILL BE MADE TO THE CONTRACTOR FOR PROPOSED UTILITY WORK SHOWN ON THIS SHEET.

PRELIMINARY PLANS  
DO NOT USE FOR CONSTRUCTION



5/14/99  
8/18/06 AM  
ingmeier\ins\3-11-un-11-011-W5500-DDC4-ut-ry08-U006-psh.dgn

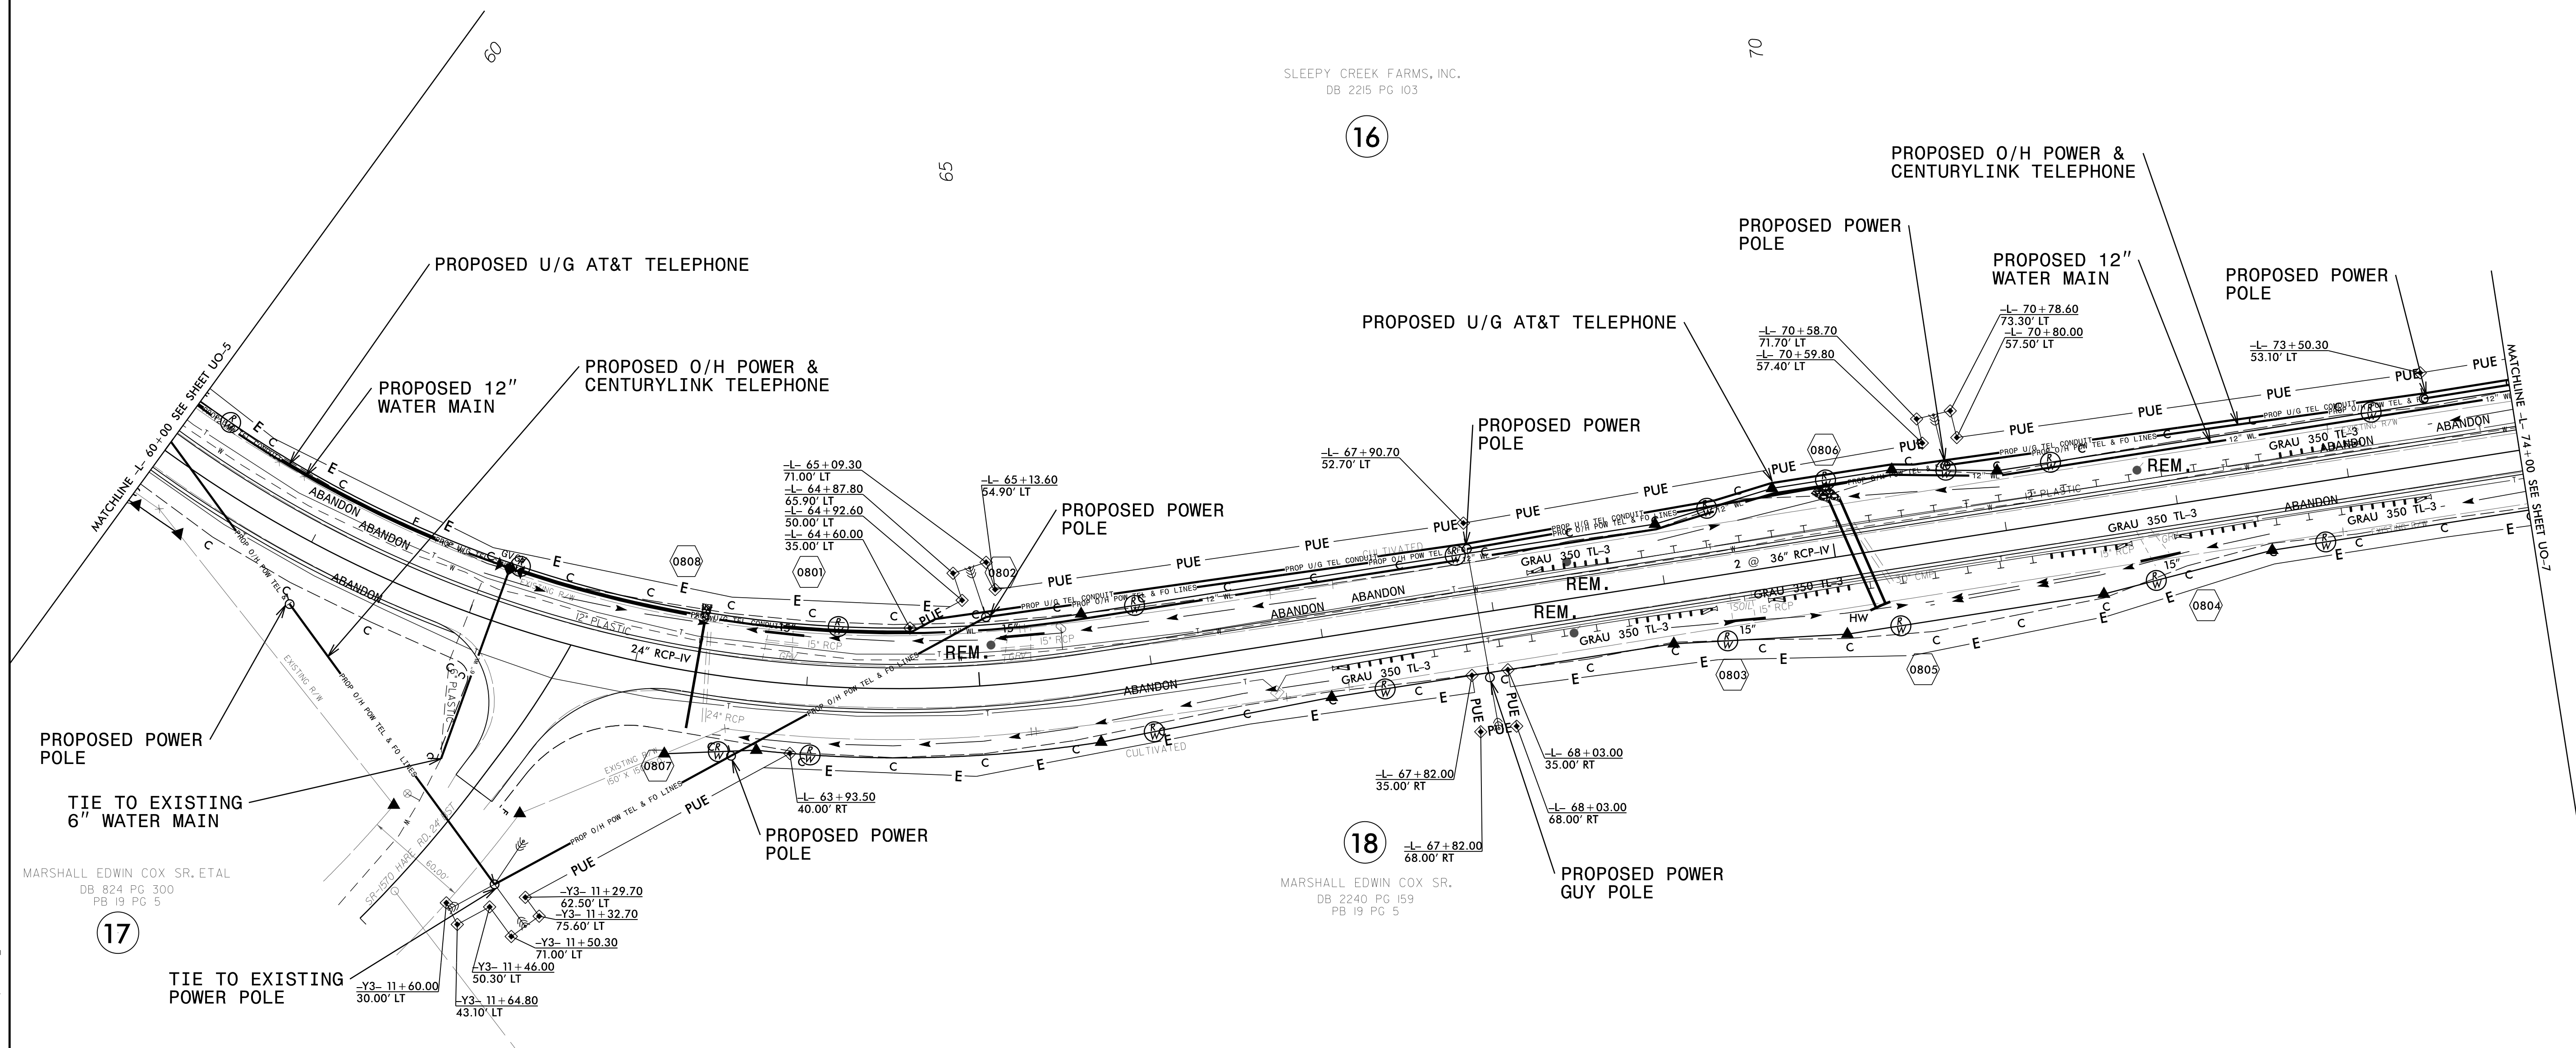


MARSHALL EDWIN COX SR. ETAL  
DB 824 PG 300  
PB 19 PG 5

MARSHALL EDWIN COX SR.  
DB 2240 PG 159  
PB 19 PG 5


NOTE: OVERHEAD AND UNDERGROUND SERVICE CONNECTIONS TO UTILITY CUSTOMERS WILL BE RESTORED AS NEEDED. ACTUAL LOCATION TO BE DETERMINED AT TIME OF INSTALLATION.

### UTILITIES BY OTHERS

NOTE:  
ALL PROPOSED UTILITY WORK SHOWN ON THIS SHEET WILL BE DONE BY OTHERS. NO PAYMENT WILL BE MADE TO THE CONTRACTOR FOR PROPOSED UTILITY WORK SHOWN ON THIS SHEET.

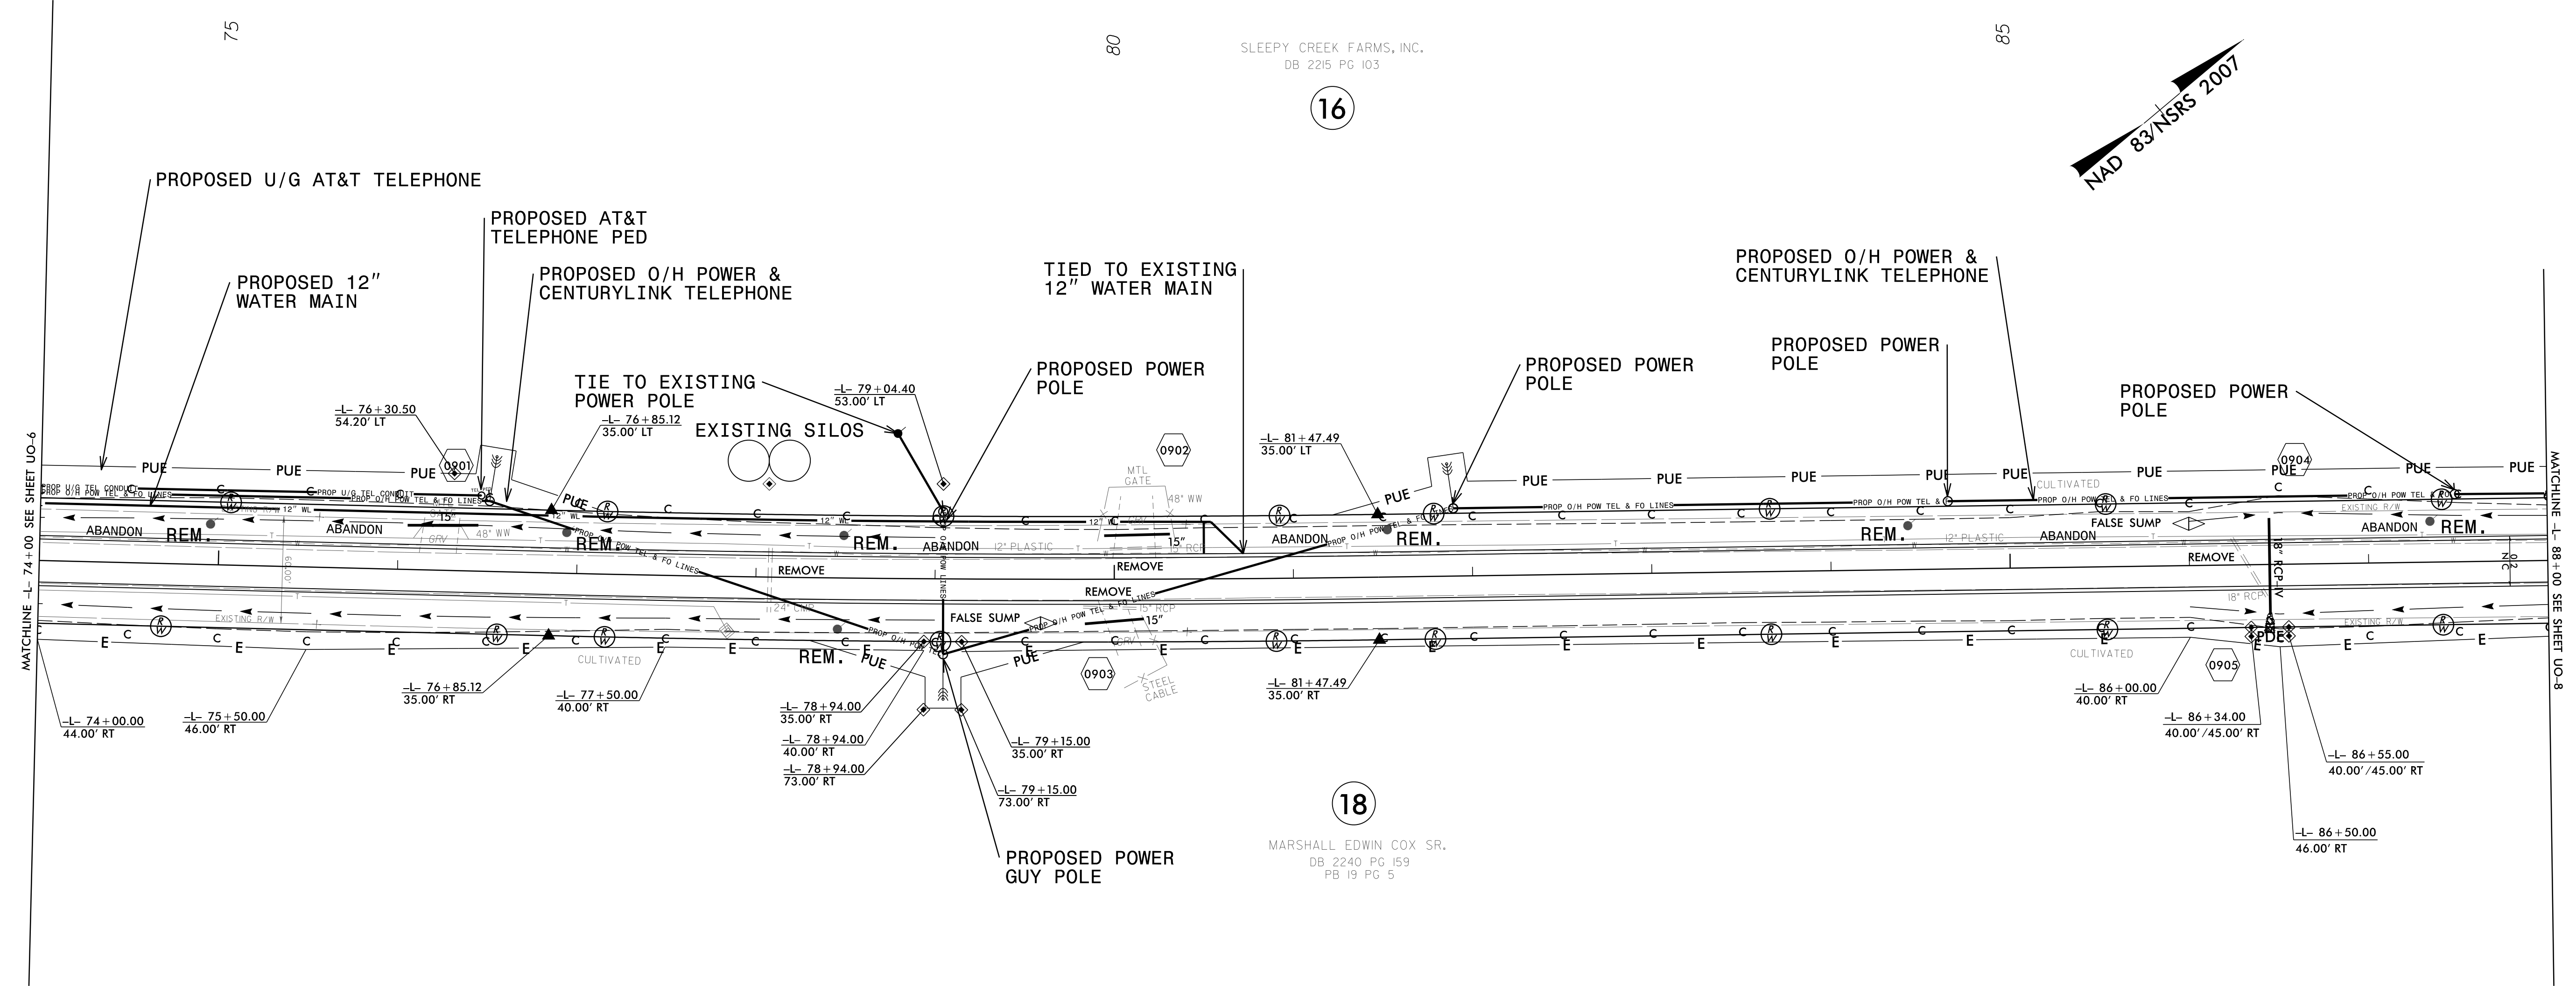


NOTE: OVERHEAD AND UNDERGROUND SERVICE CONNECTIONS TO UTILITY CUSTOMERS WILL BE RESTORED AS NEEDED. ACTUAL LOCATION TO BE DETERMINED AT TIME OF INSTALLATION.

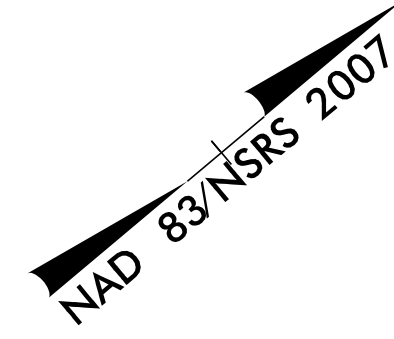

### UTILITIES BY OTHERS

NOTE:  
ALL PROPOSED UTILITY WORK SHOWN ON THIS SHEET WILL BE DONE BY OTHERS. NO PAYMENT WILL BE MADE TO THE CONTRACTOR FOR PROPOSED UTILITY WORK SHOWN ON THIS SHEET.

PRELIMINARY PLANS  
DO NOT USE FOR CONSTRUCTION

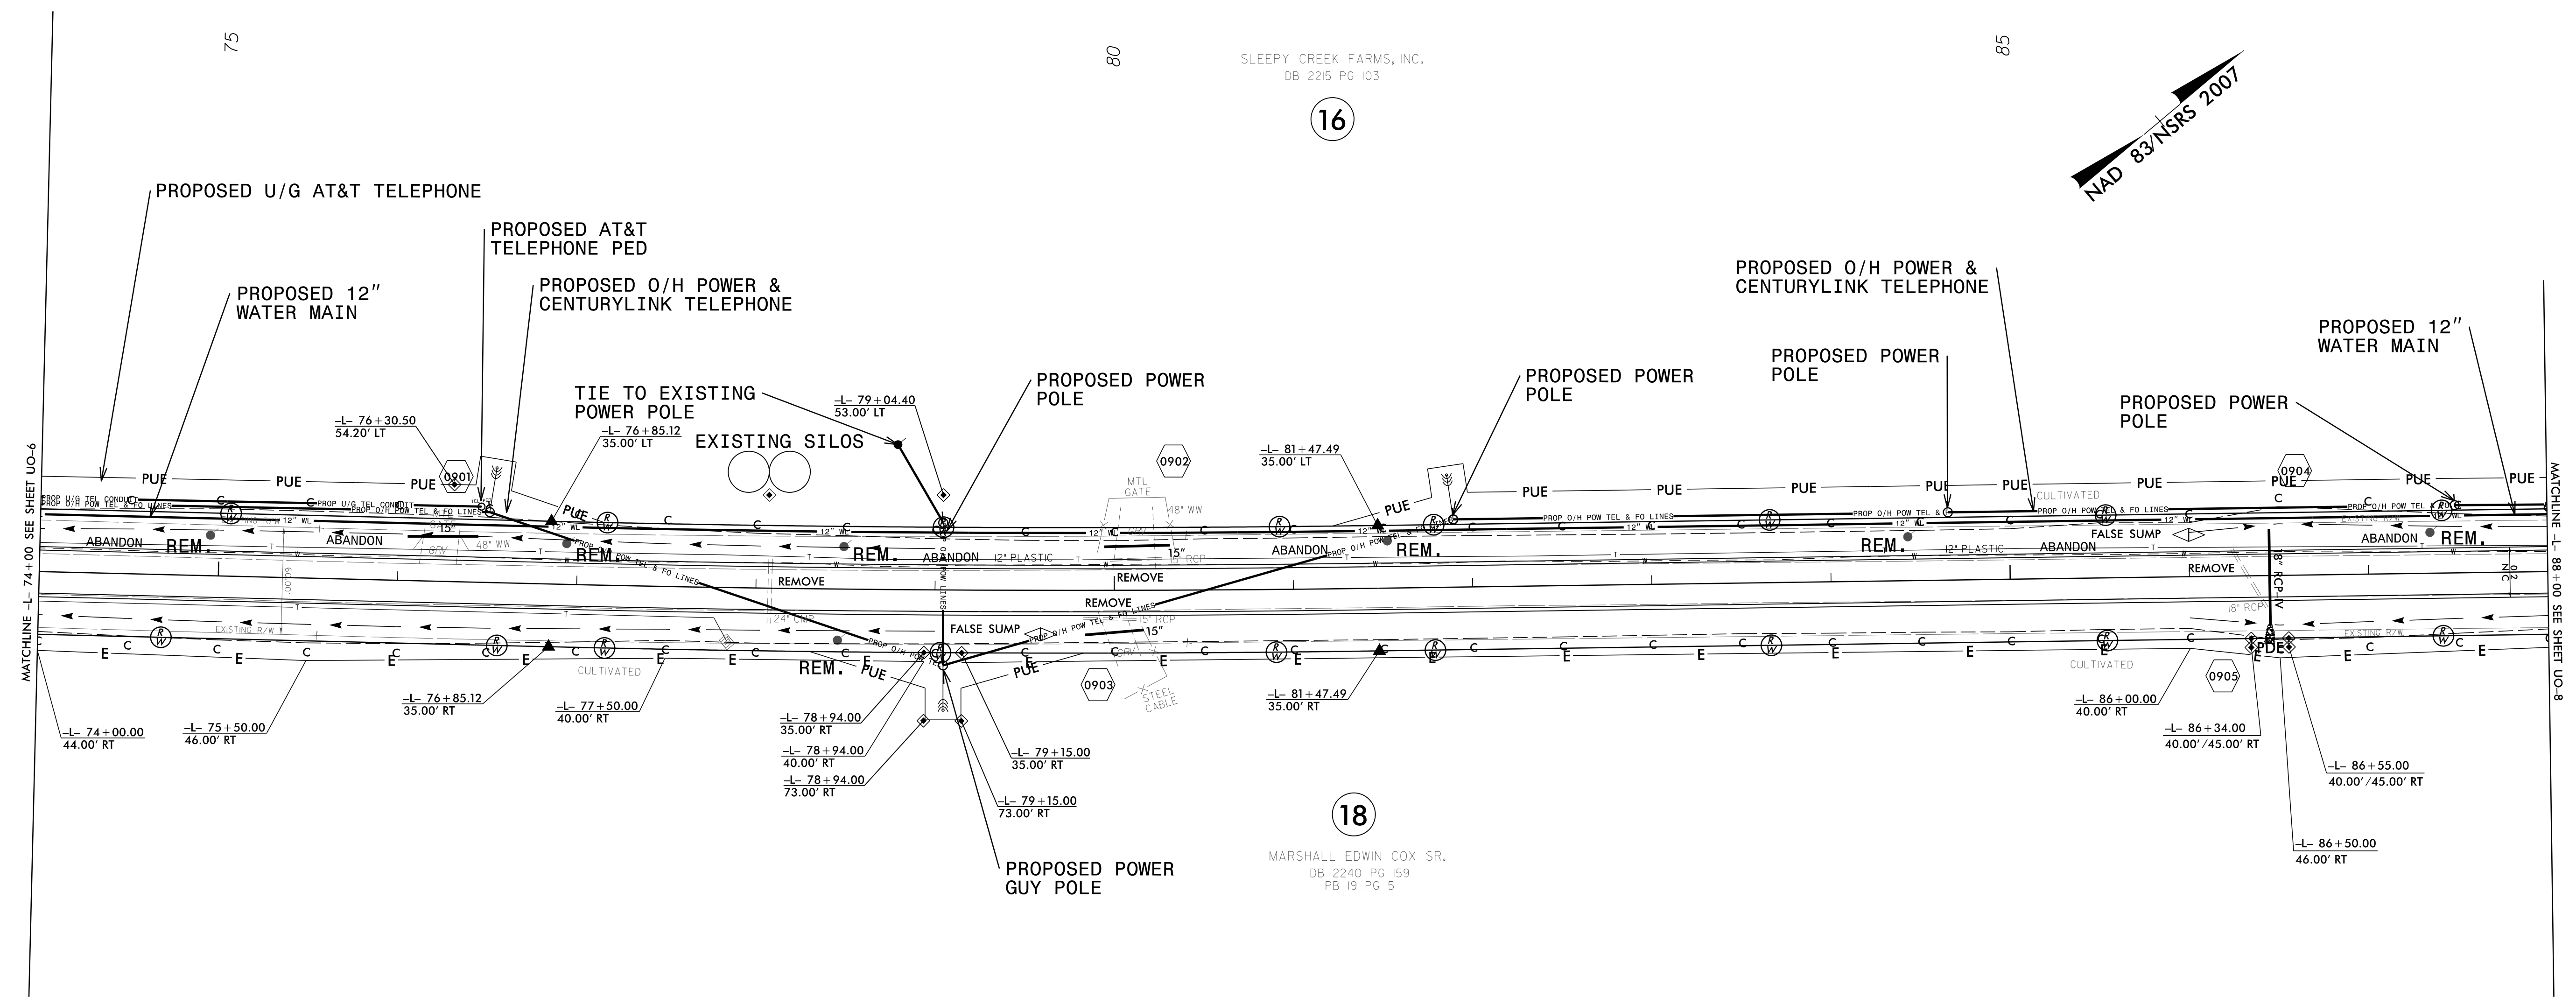

NOTE: OVERHEAD AND UNDERGROUND SERVICE CONNECTIONS TO UTILITY CUSTOMERS WILL BE RESTORED AS NEEDED. ACTUAL LOCATION TO BE DETERMINED AT TIME OF INSTALLATION.


5/14/99

8:37:32 AM  
C:\p001\proj\W5500\DDC4\ut\_rdy\09\_LU007\_psh.dgn



### UTILITIES BY OTHERS

NOTE:  
 ALL PROPOSED UTILITY WORK SHOWN ON THIS SHEET WILL BE DONE BY OTHERS. NO PAYMENT WILL BE MADE TO THE CONTRACTOR FOR PROPOSED UTILITY WORK SHOWN ON THIS SHEET.

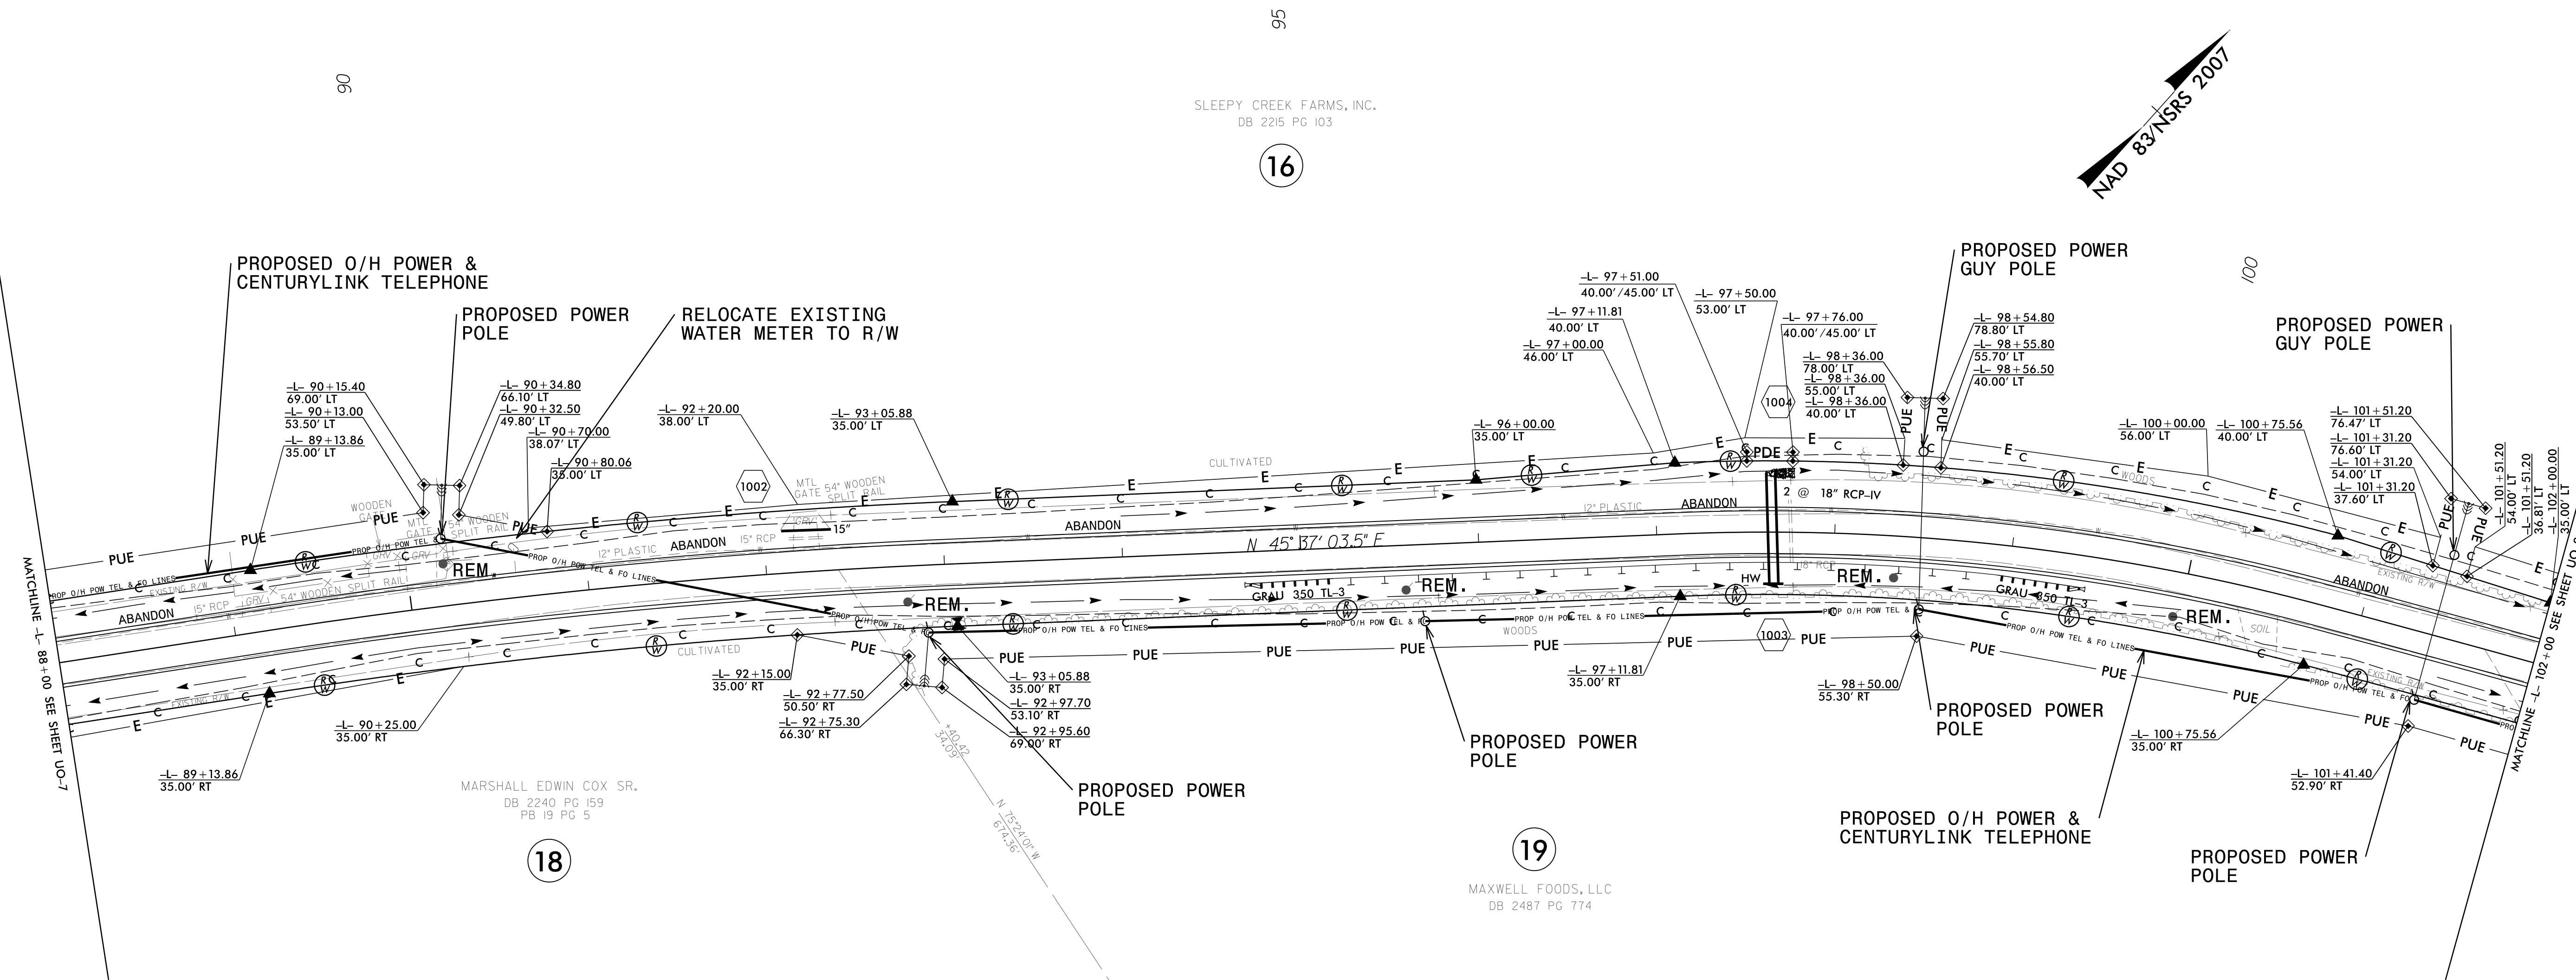

5/14/99


14403 PM 1500 P 17J 290\_015\_W5500\_DDC4\_ut\_r.dwg U008\_psh.dgn

NOTE: OVERHEAD AND UNDERGROUND SERVICE CONNECTIONS TO UTILITY CUSTOMERS WILL BE RESTORED AS NEEDED. ACTUAL LOCATION TO BE DETERMINED AT TIME OF INSTALLATION.

5/14/99  
 14403 PM 1500 P 17J 290\_015\_W5500\_DDC4\_ut\_r.dwg U008\_psh.dgn

### UTILITIES BY OTHERS

NOTE:  
 ALL PROPOSED UTILITY WORK SHOWN ON THIS SHEET WILL BE DONE BY OTHERS. NO PAYMENT WILL BE MADE TO THE CONTRACTOR FOR PROPOSED UTILITY WORK SHOWN ON THIS SHEET.

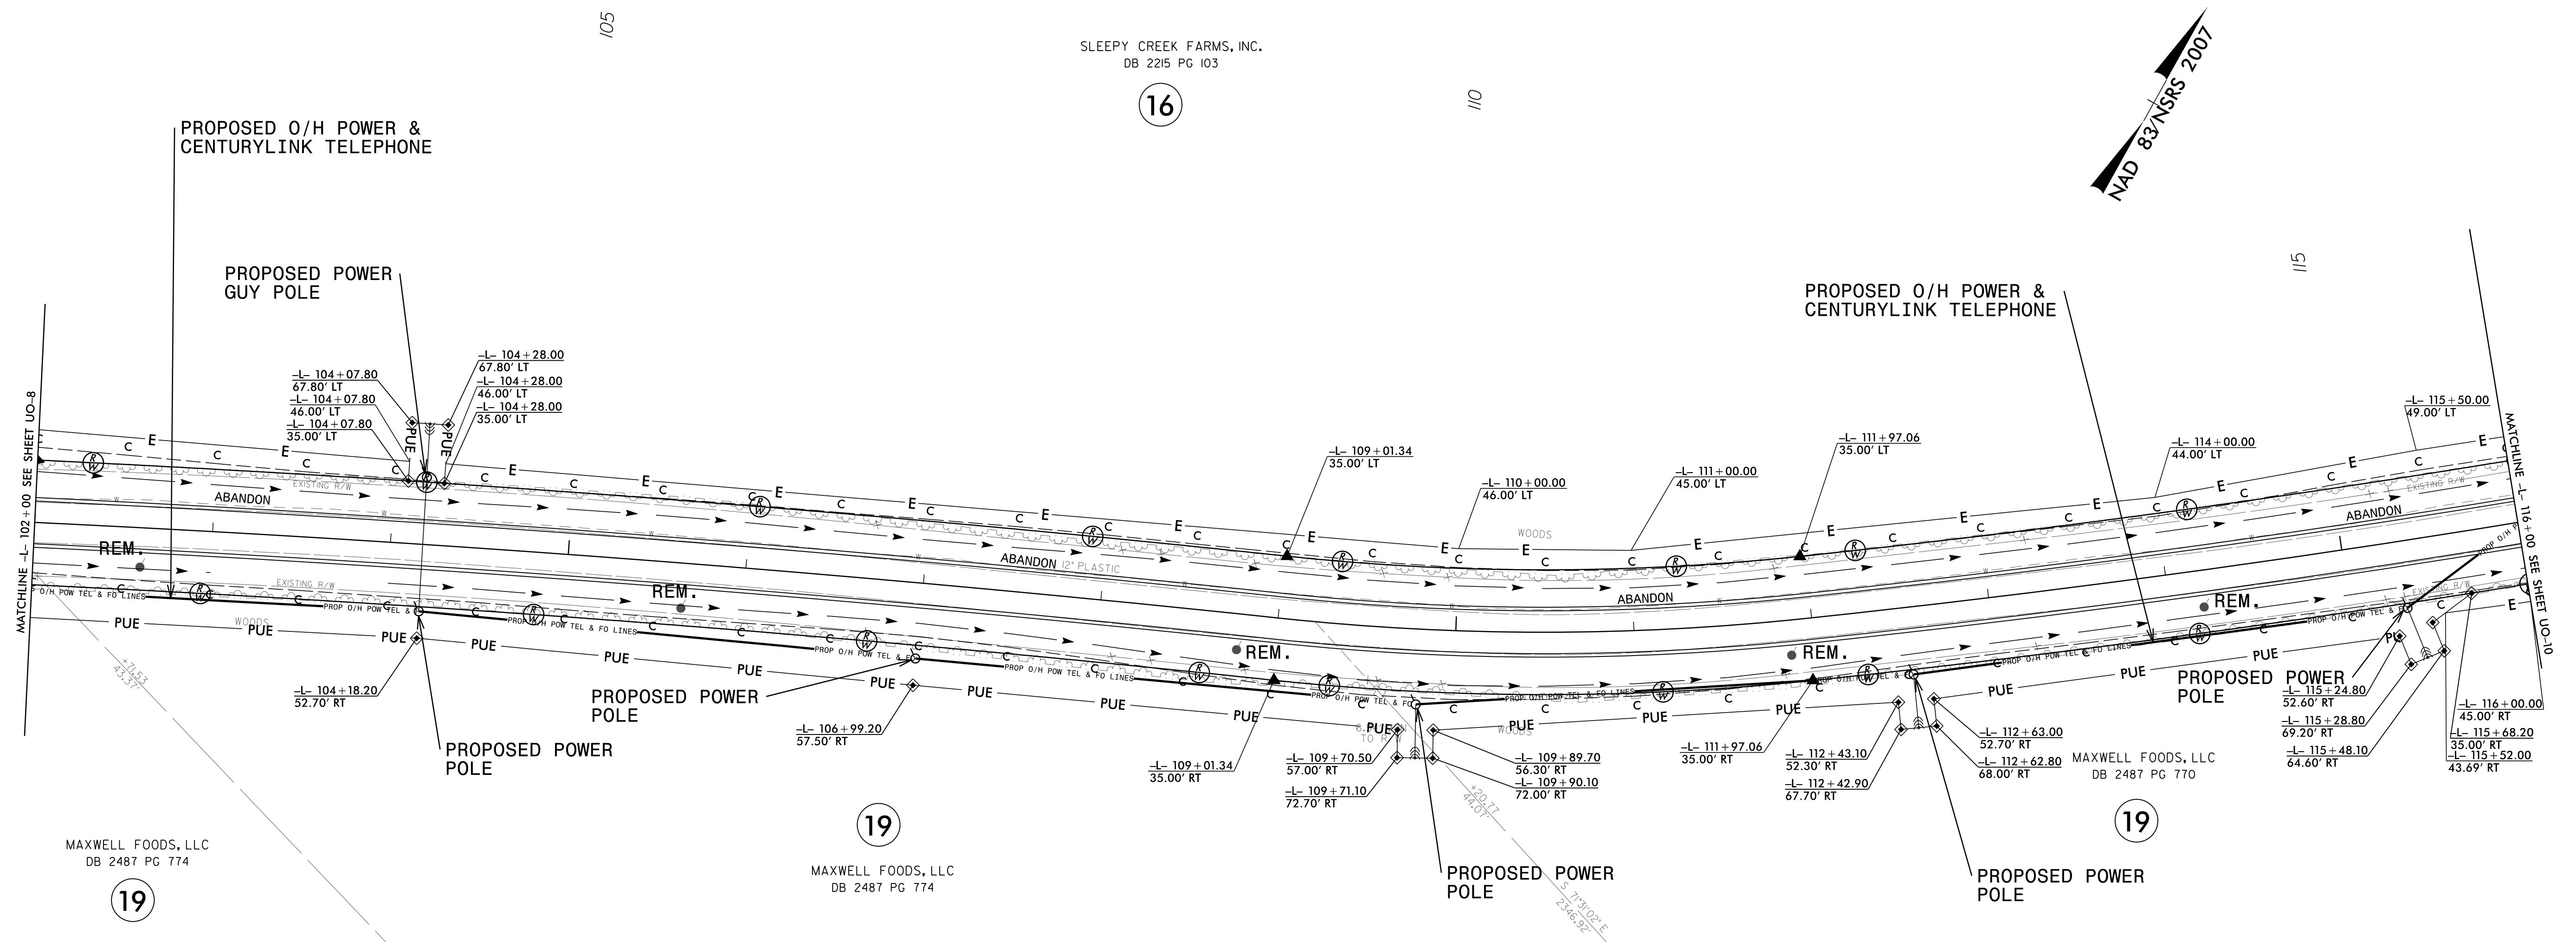


NOTE: OVERHEAD AND UNDERGROUND SERVICE CONNECTIONS TO UTILITY CUSTOMERS WILL BE RESTORED AS NEEDED. ACTUAL LOCATION TO BE DETERMINED AT TIME OF INSTALLATION.

5/14/99

1:44:55 PM  
 C:\Users\jph\OneDrive\Documents\Projects\W5500\DDC4\ut\rdj1\U009\_psh.dgn

### UTILITIES BY OTHERS

**NOTE:**  
 ALL PROPOSED UTILITY WORK SHOWN ON THIS SHEET WILL BE DONE BY OTHERS. NO PAYMENT WILL BE MADE TO THE CONTRACTOR FOR PROPOSED UTILITY WORK SHOWN ON THIS SHEET.

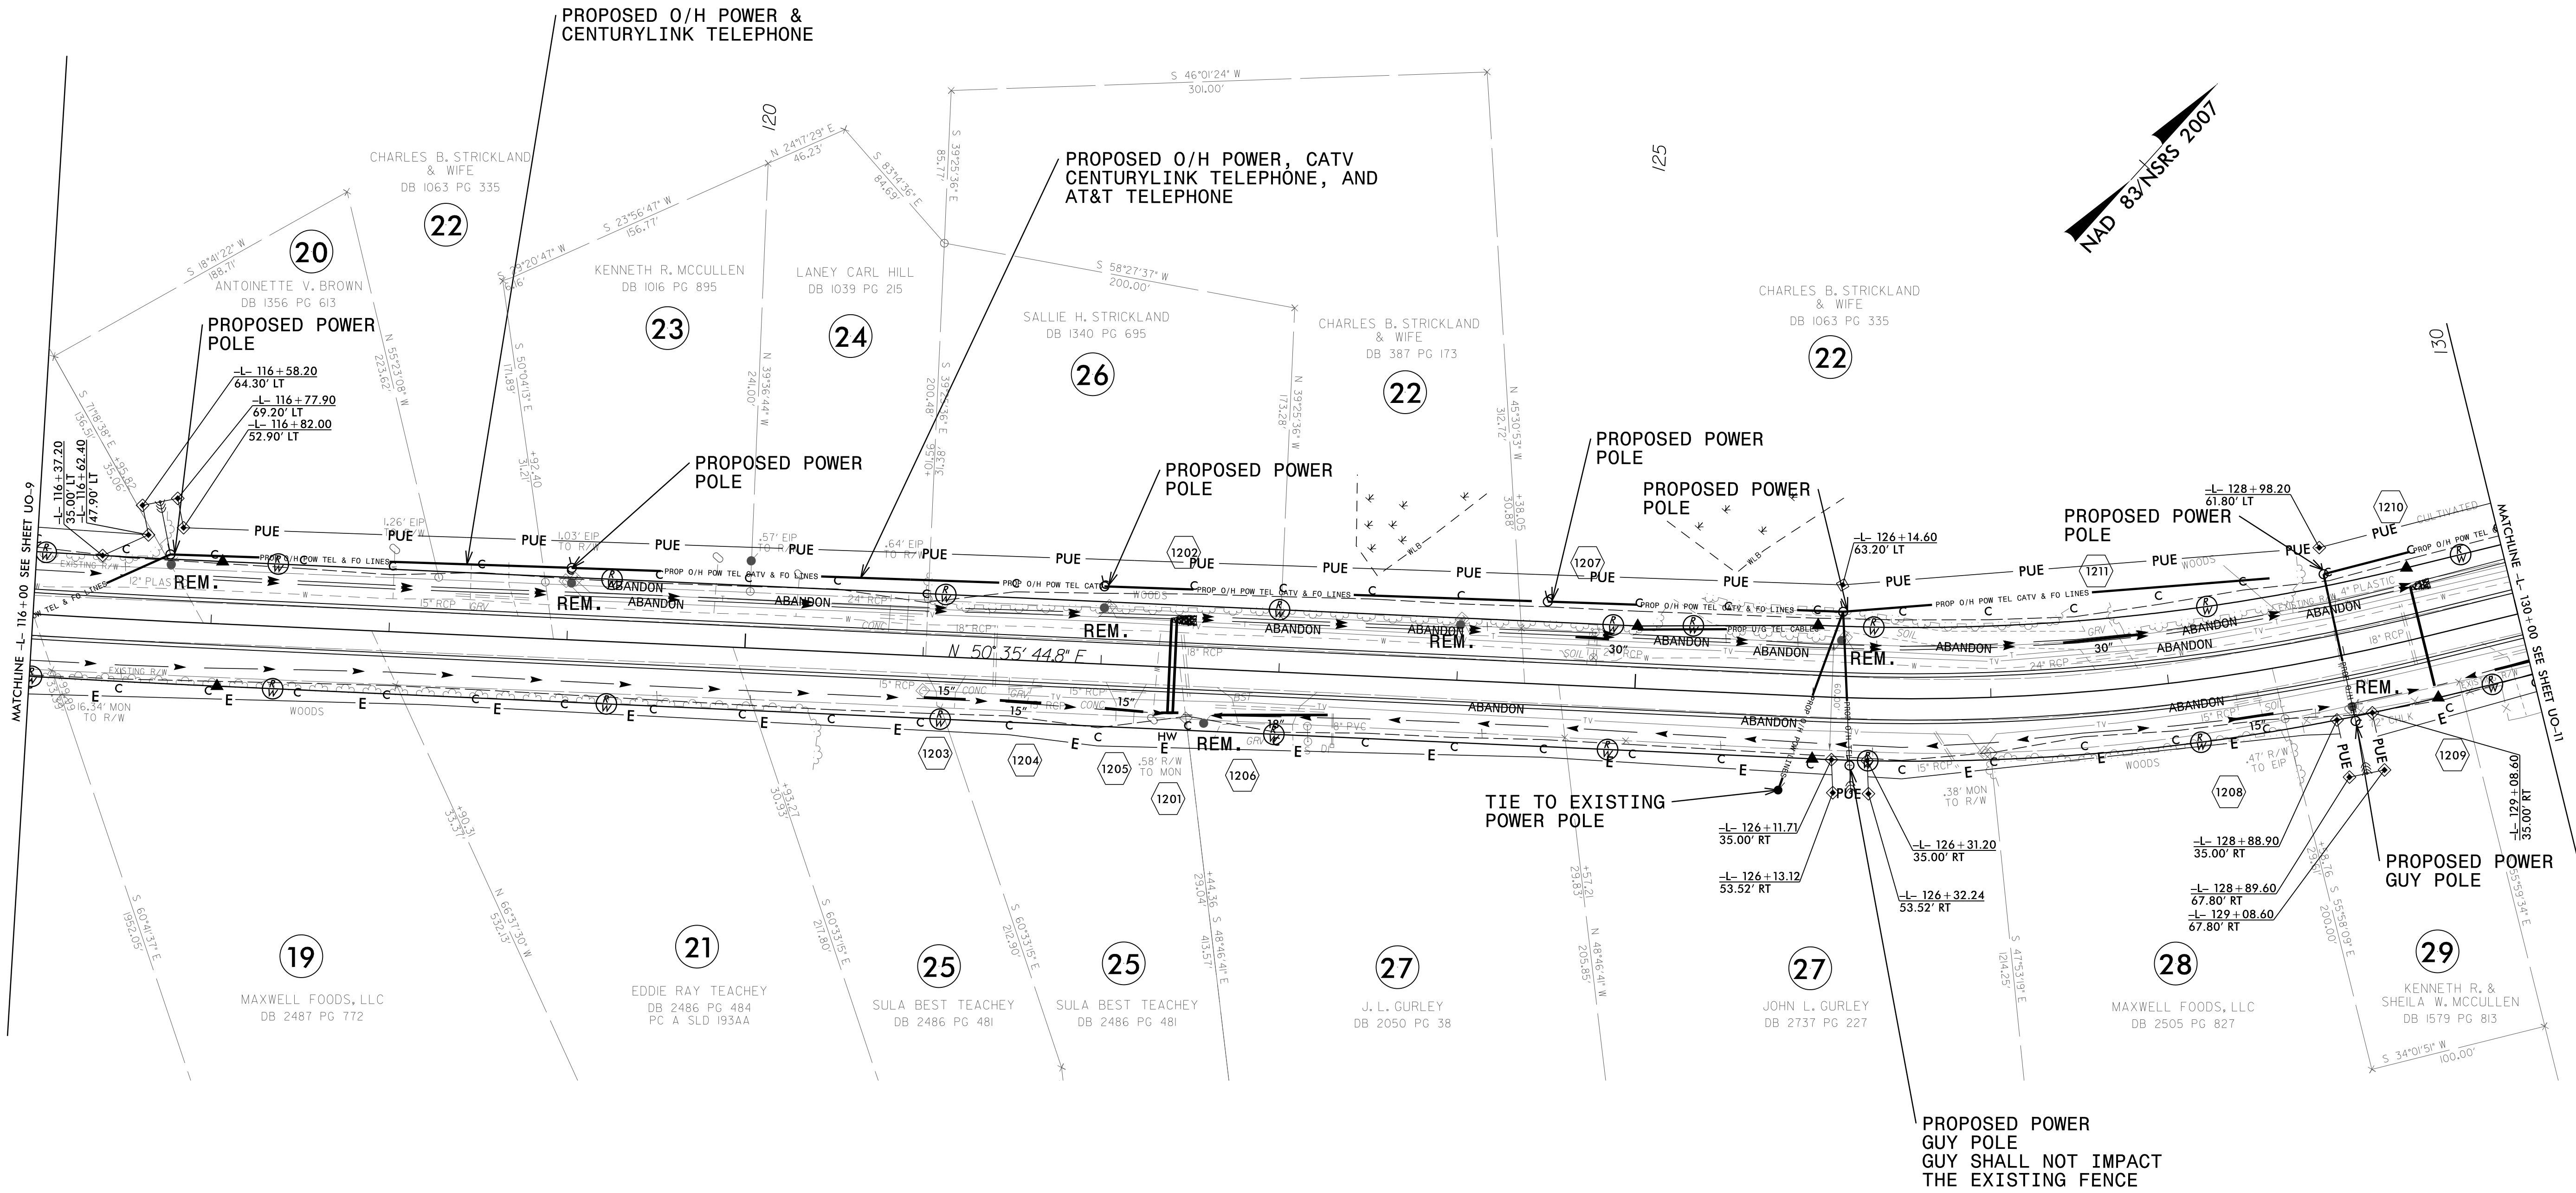


**NOTE:** OVERHEAD AND UNDERGROUND SERVICE CONNECTIONS TO UTILITY CUSTOMERS WILL BE RESTORED AS NEEDED. ACTUAL LOCATION TO BE DETERMINED AT TIME OF INSTALLATION.

5/14/99

1:18:47 PM  
 C:\Users\psh\dgn\Projects\2019\W5500\DDC4\ut\_r.dwg; UO10\_psh.dgn

### UTILITIES BY OTHERS

**NOTE:**  
 ALL PROPOSED UTILITY WORK SHOWN ON THIS SHEET WILL BE DONE BY OTHERS. NO PAYMENT WILL BE MADE TO THE CONTRACTOR FOR PROPOSED UTILITY WORK SHOWN ON THIS SHEET.

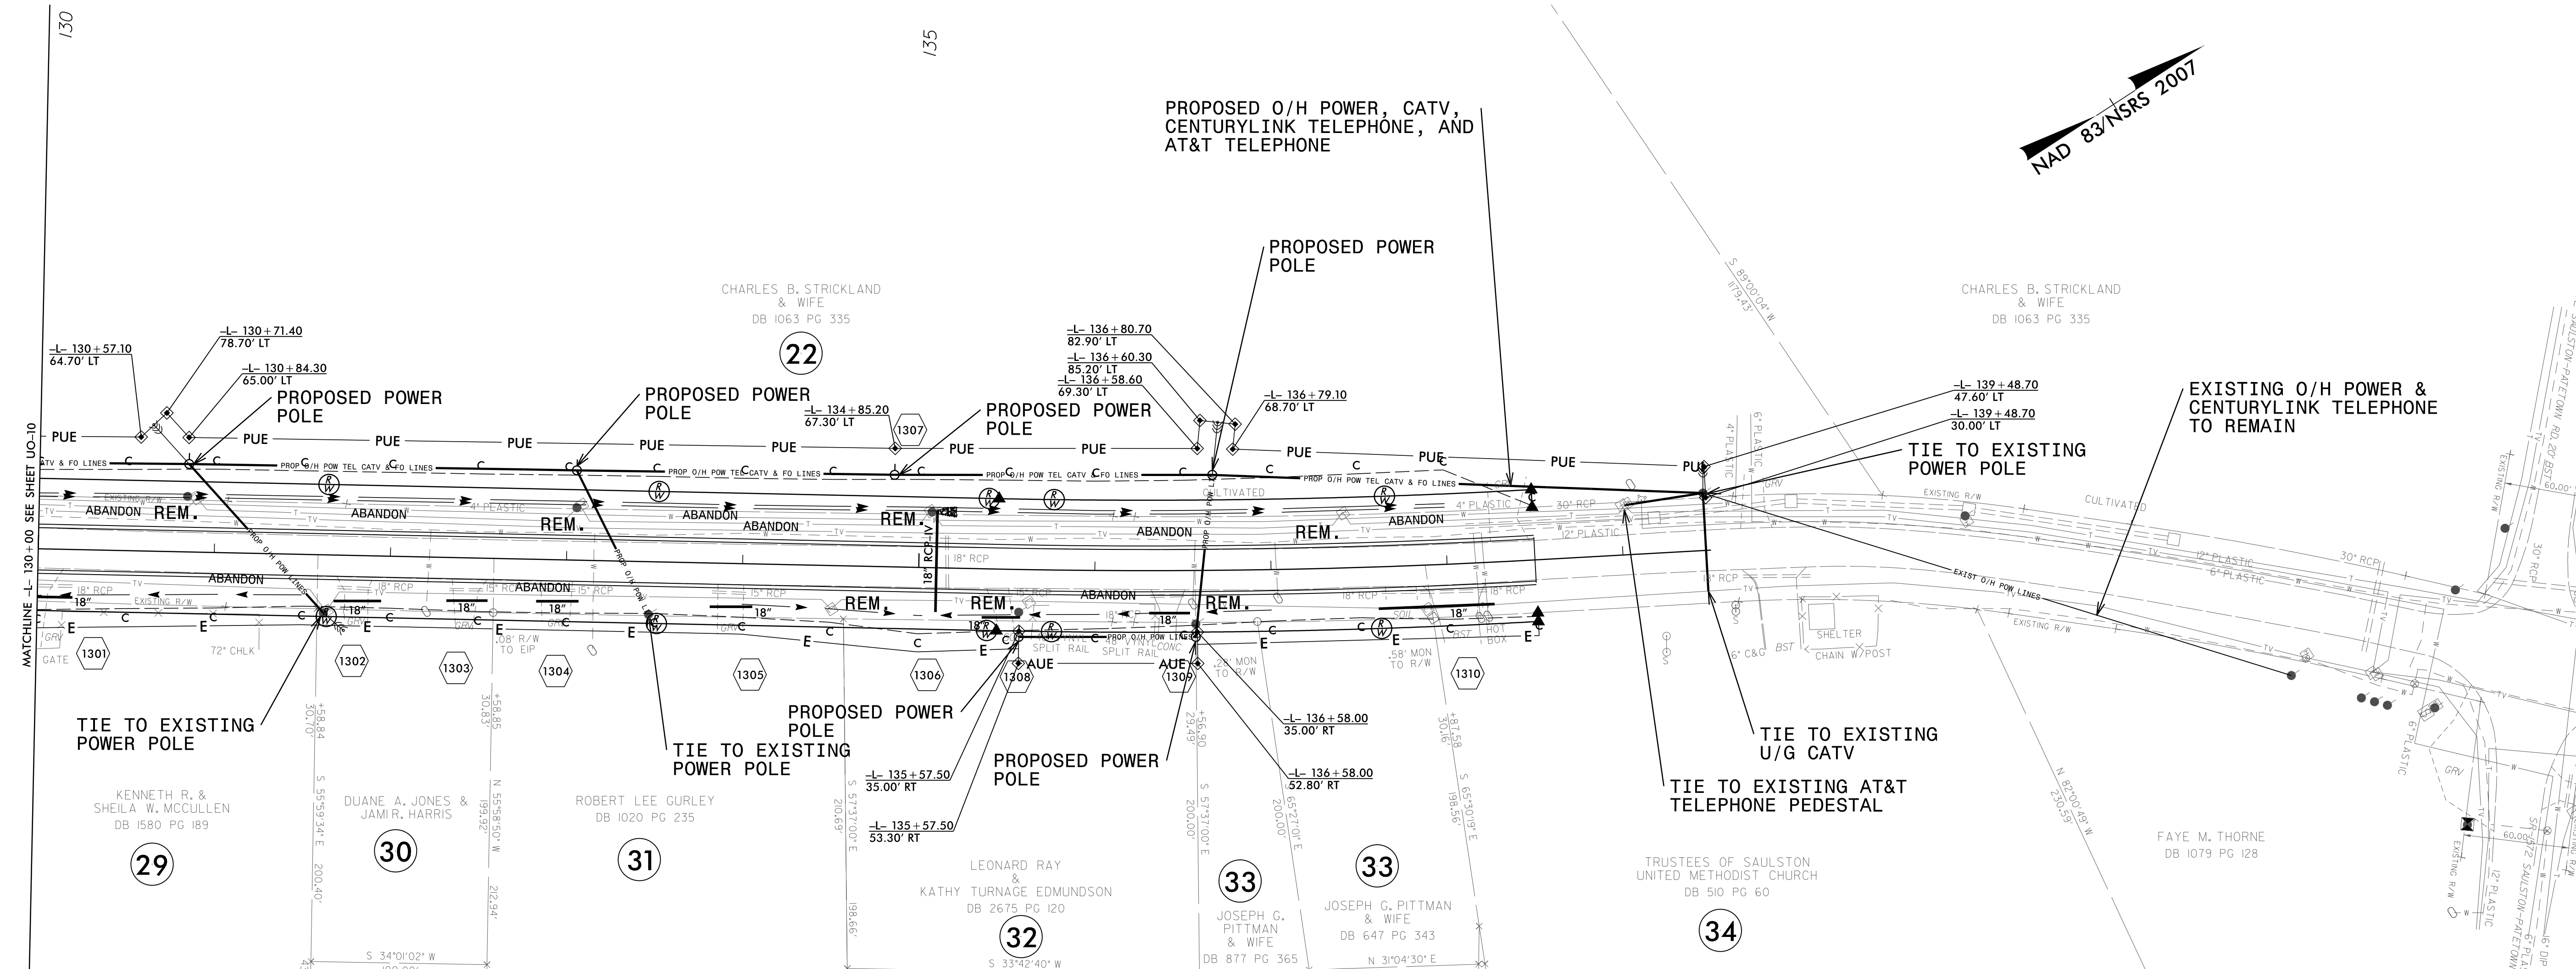

**NOTE:** OVERHEAD AND UNDERGROUND SERVICE CONNECTIONS TO UTILITY CUSTOMERS WILL BE RESTORED AS NEEDED. ACTUAL LOCATION TO BE DETERMINED AT TIME OF INSTALLATION.

5/14/99  
 15:02 PM  
 C:\Users\psh\dgn\Projects\290\_021\_W5500\_DDC4\ut\_rdyj13\_U011\_psh.dgn  
 Engineer: psh