


STATE OF NORTH CAROLINA
DIVISION OF HIGHWAYS

WAKE & NASH COUNTY



LOCATION: US 264 From NC 39 To SR 1128

TYPE OF WORK: GUARD RAIL & GUIDE RAIL INSTALLATION


STATE	STATE PROJECT REFERENCE NO.		
N.C.	44261.3.1		

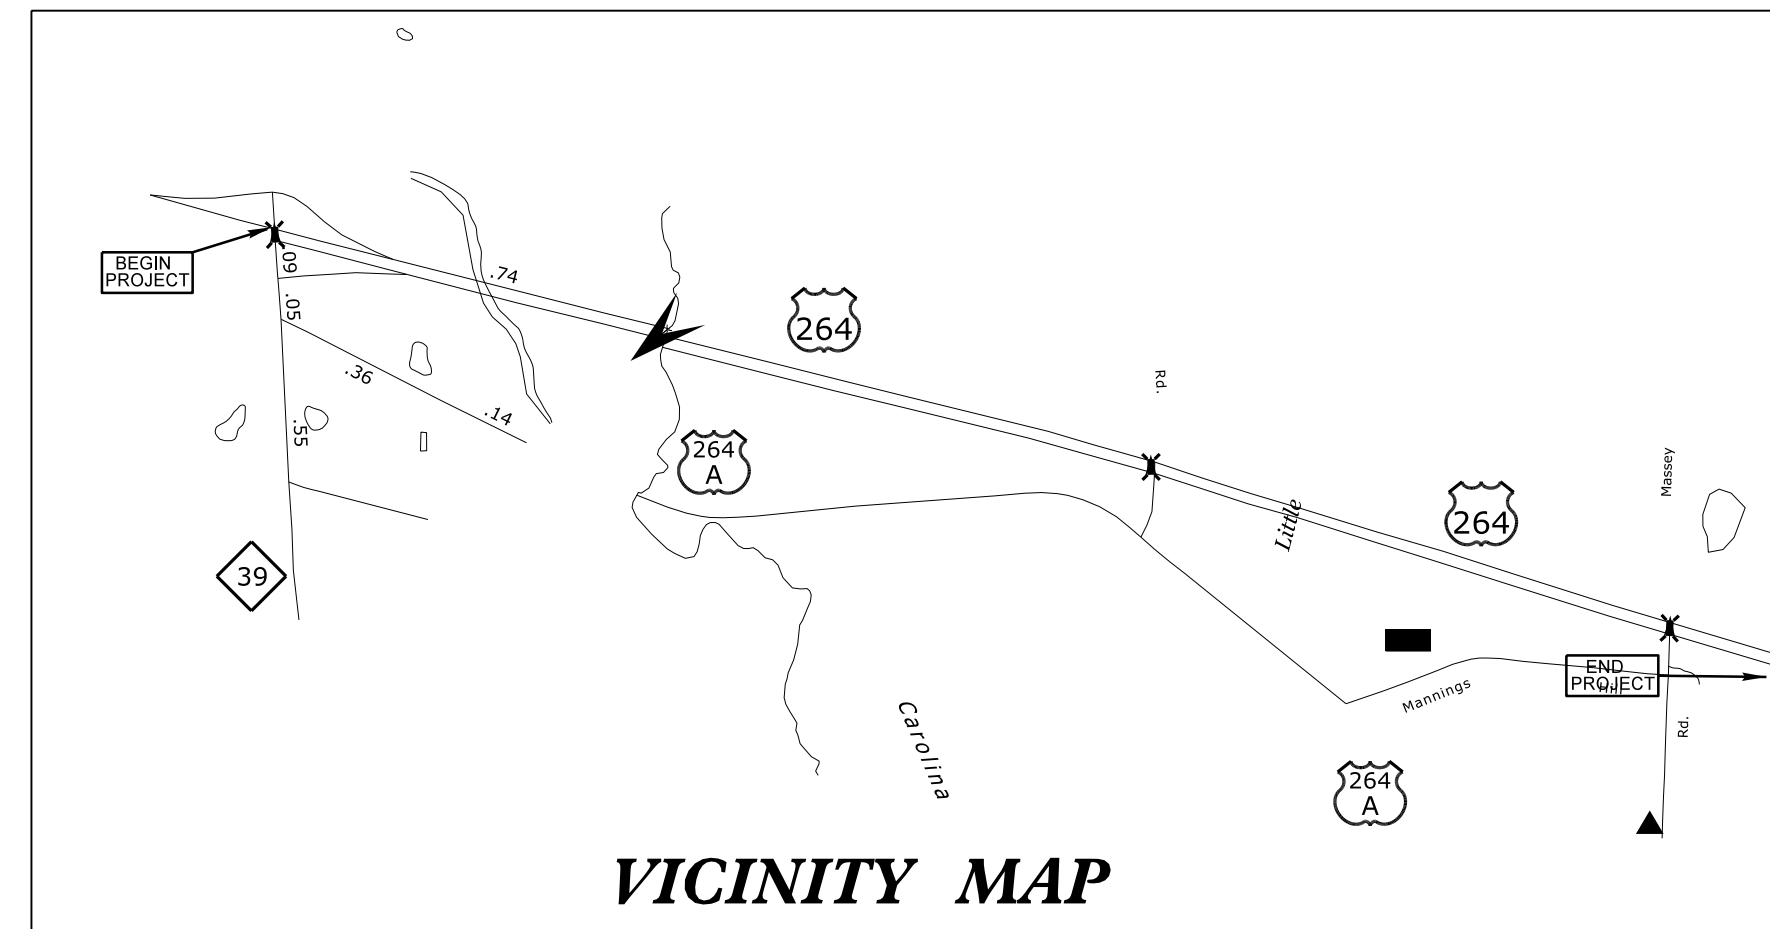

VICINITY MAP

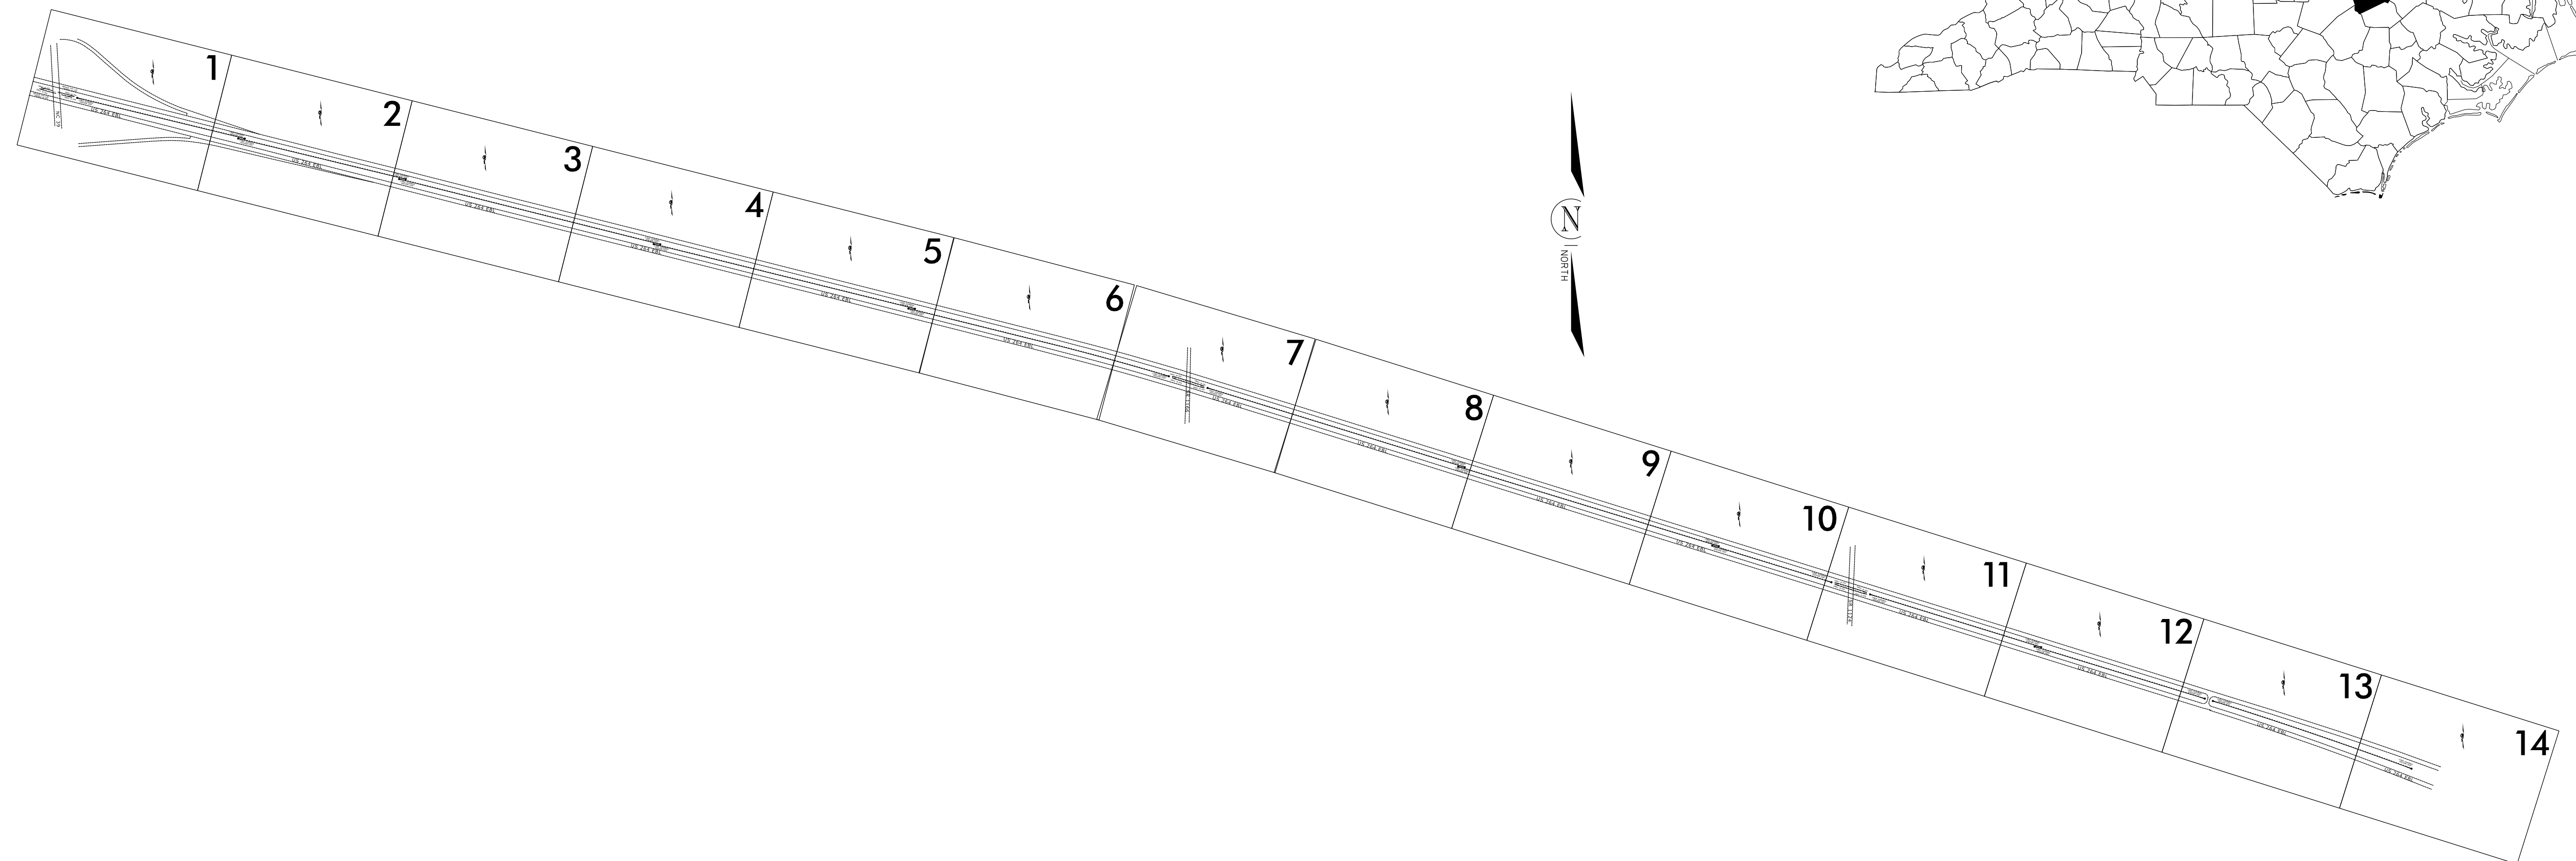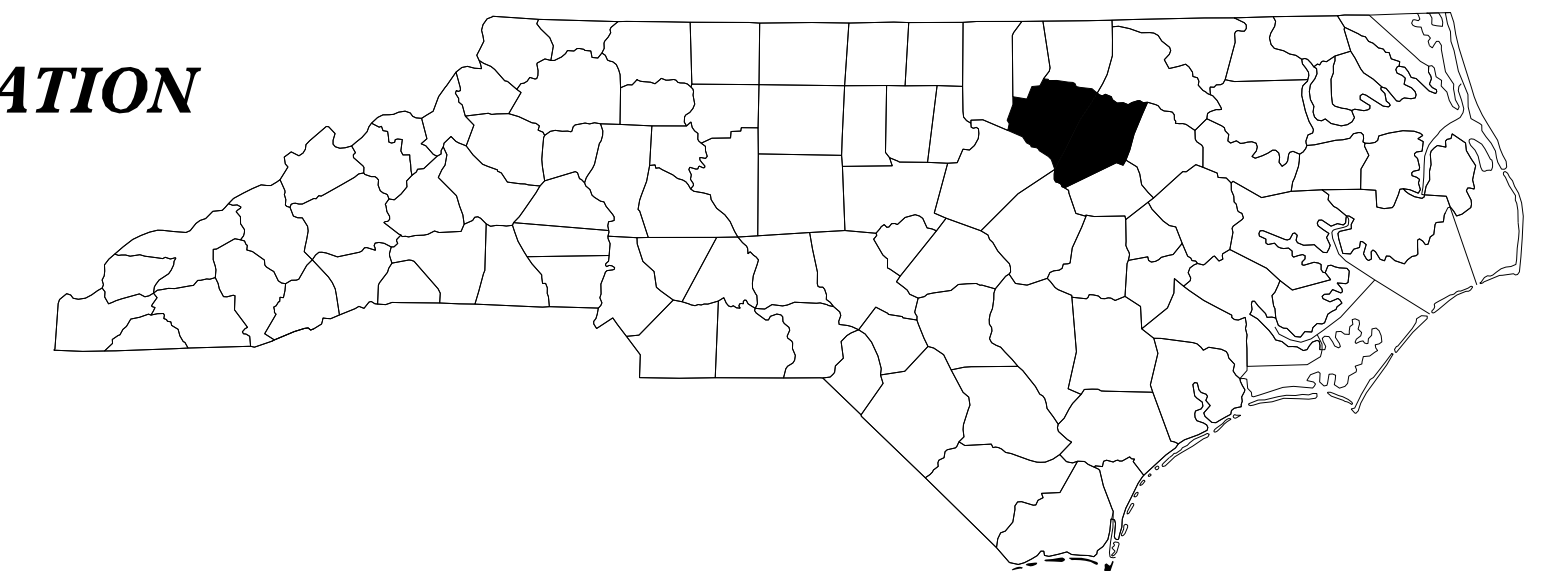

PLANS DRAWN BY J.M. LONG :
DOUG DRAKE

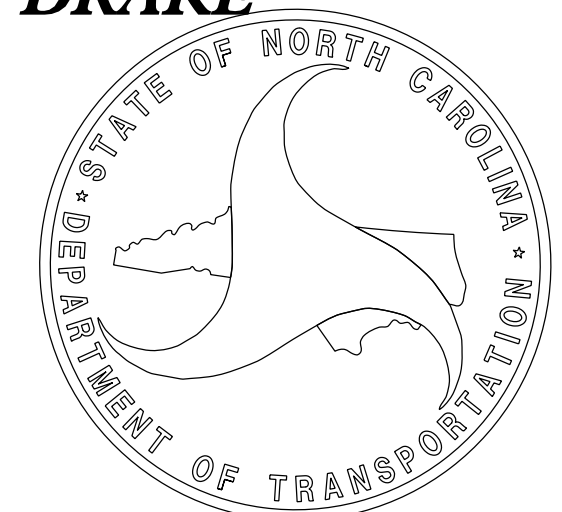


12/16/2014

PROJECT REFERENCE NO.	SHEET NO.
44261.3.1	1
RW SHEET NO.	
ROADWAY DESIGN ENGINEER	HYDRAULICS ENGINEER

8/17/99

REVISIONS

C:\FEB 2015 15:24
 C:\DIP\2015\264 Guide Rail\44261.1 PSH 1.dgn
 \$\$\$USERNAME\$\$\$

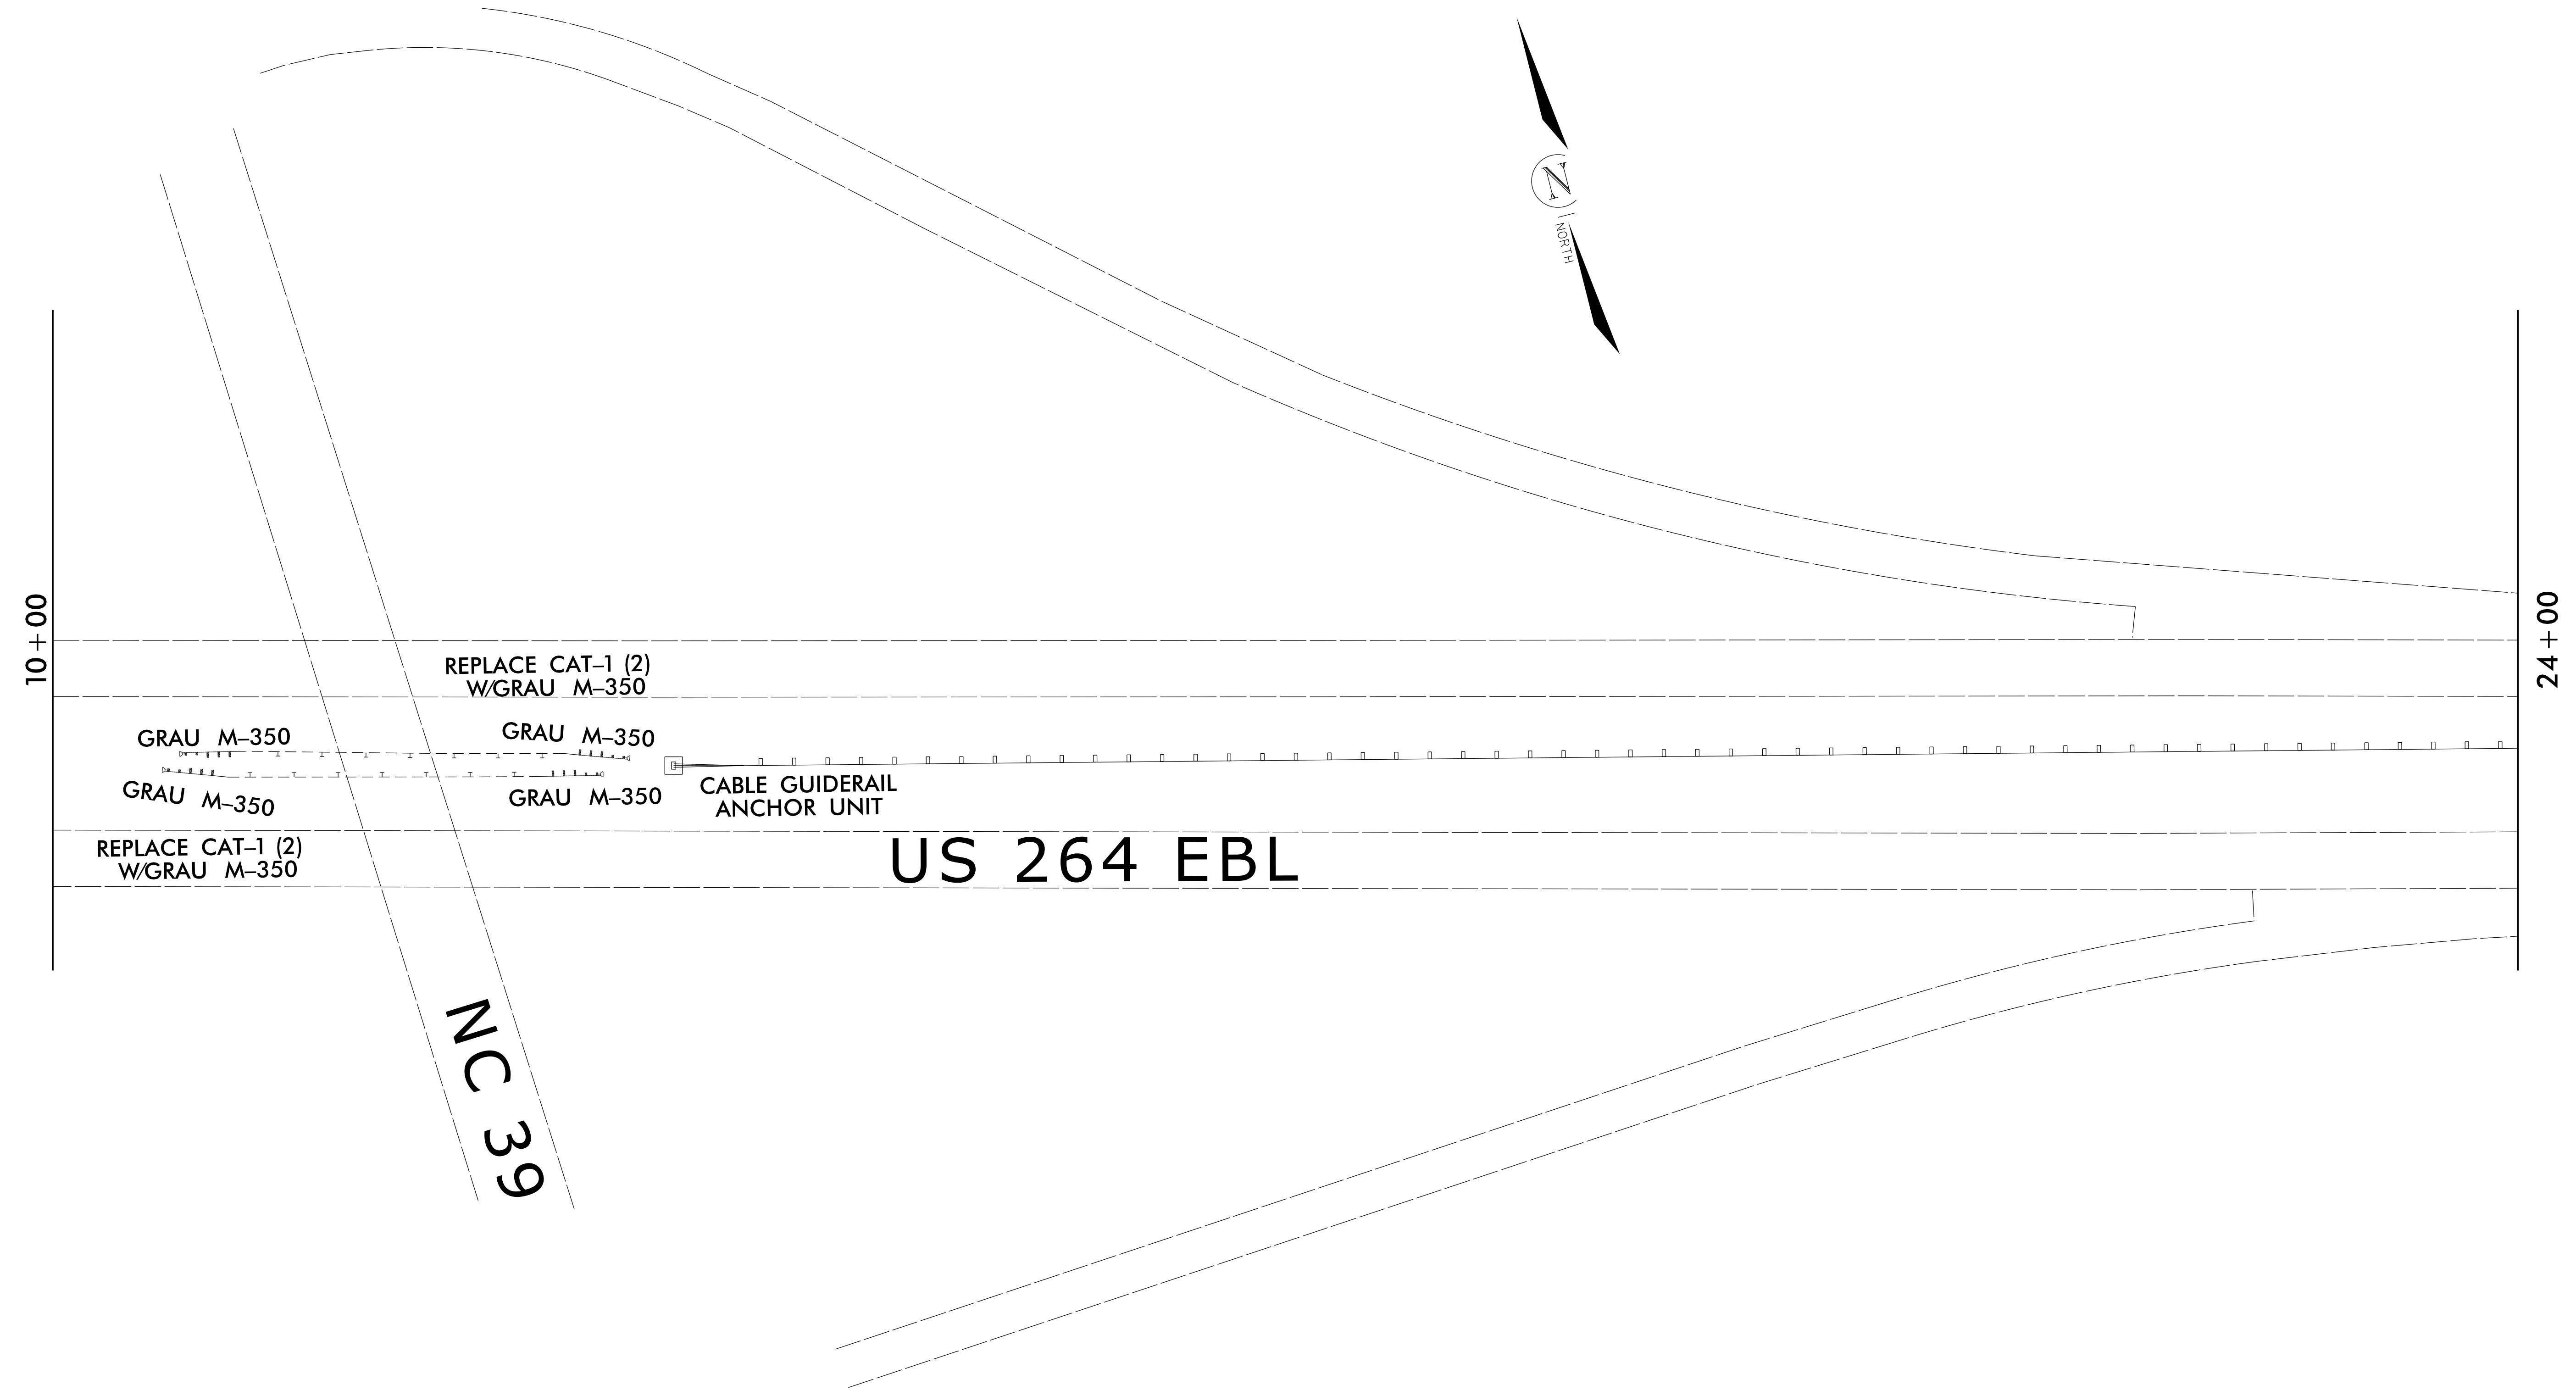

10+00

24+00

REPLACE CAT-1 (2)
W/GRAU M-350

GRAU M-350

GRAU M-350

GRAU M-350

GRAU M-350

CABLE GUIDERAIL
ANCHOR UNIT

US 264 EBL


NC 39

PROJECT REFERENCE NO.	SHEET NO.
44261.3.1	2
RW SHEET NO.	
ROADWAY DESIGN ENGINEER	HYDRAULICS ENGINEER

8/17/99

REVISIONS

C:\FEB 2015\524
 25101\44261.3.1\Guide Rail\442612.1 PSH 2.dgn
 \$\$\$USERNAME\$\$\$

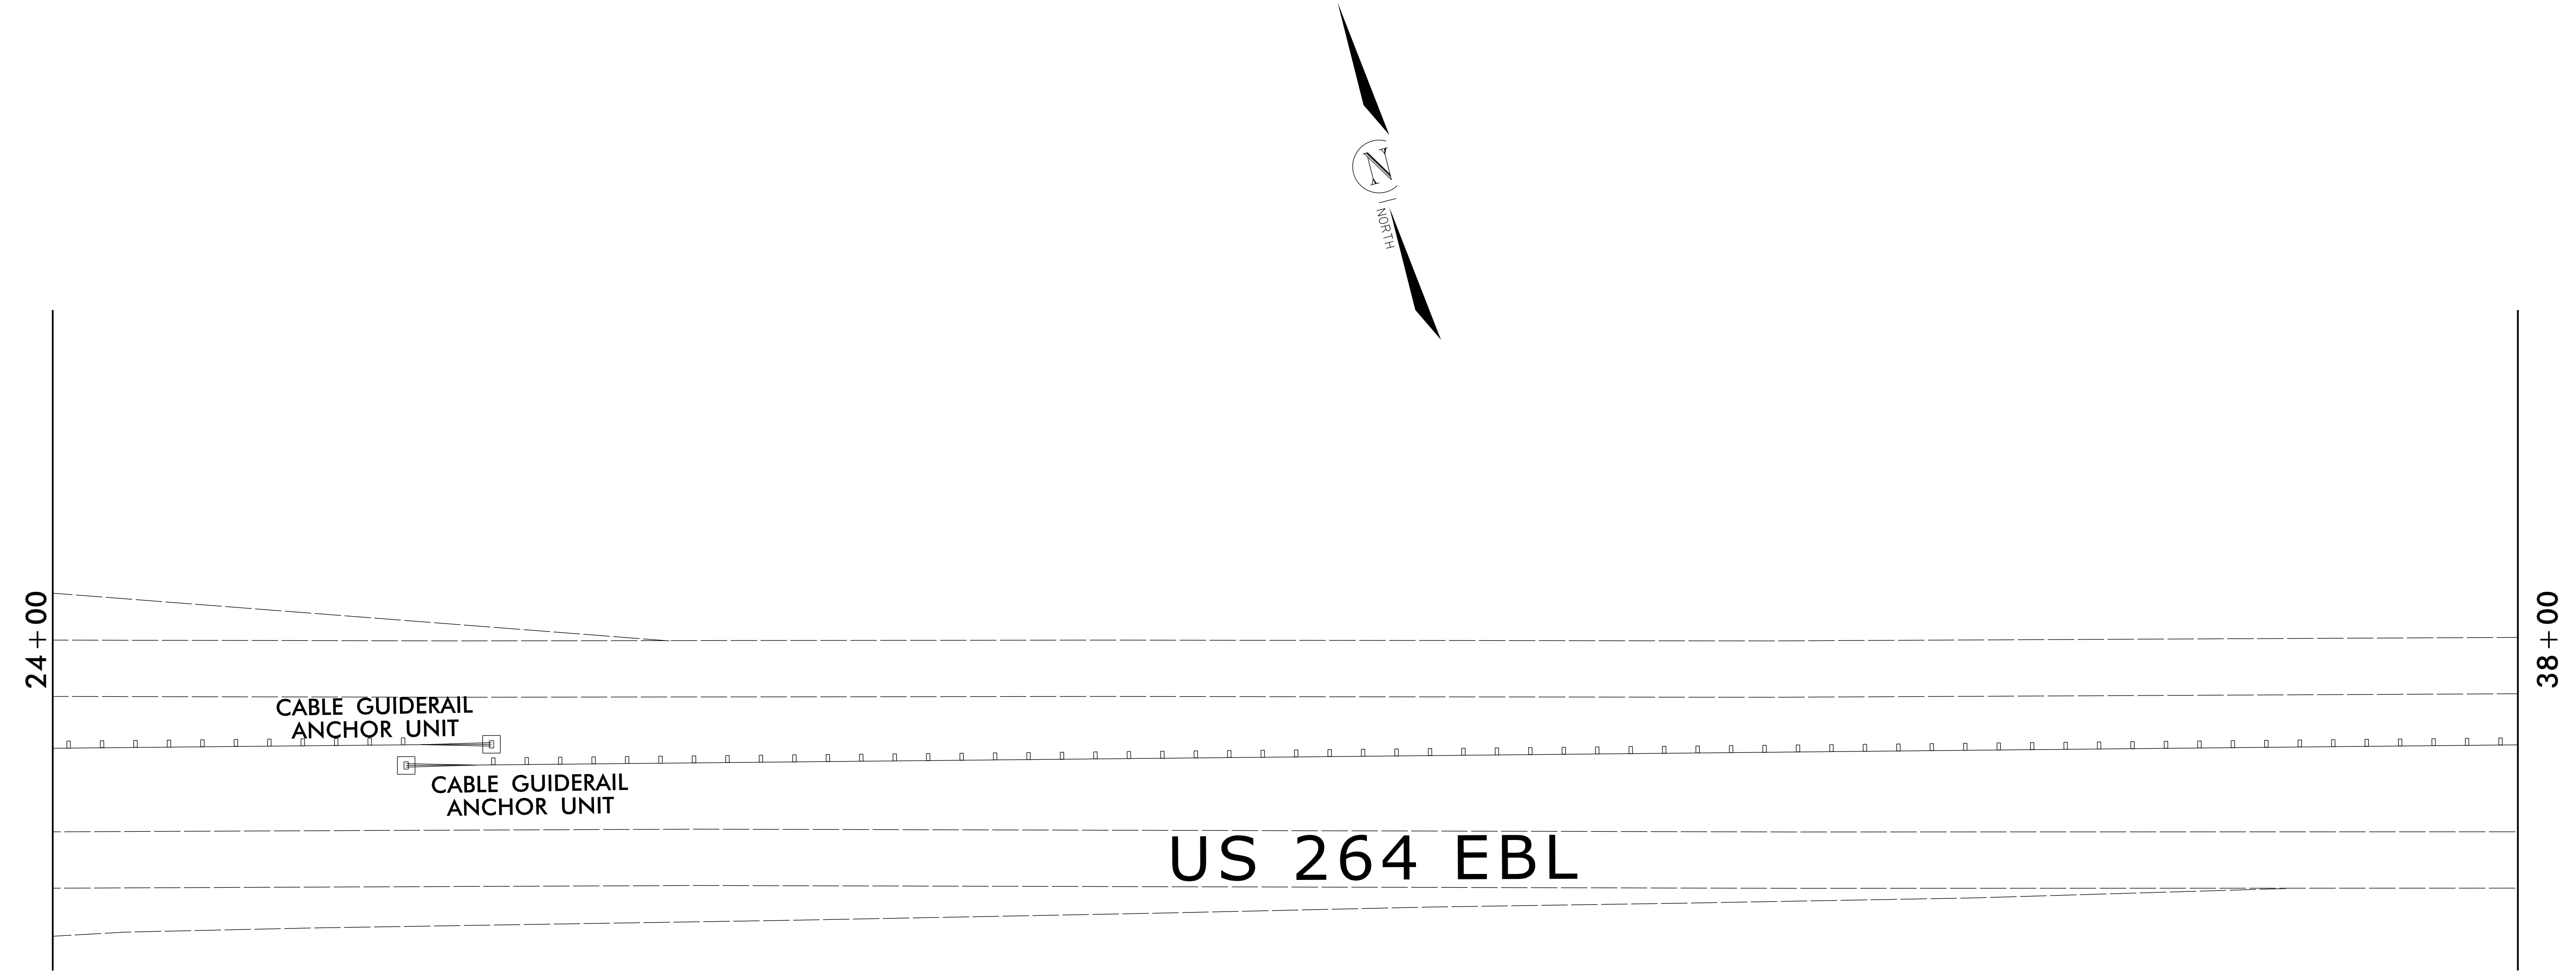

US 264 EBL


24 + 00

38 + 00

PROJECT REFERENCE NO.	SHEET NO.
44261.3.1	3
RW SHEET NO.	
ROADWAY DESIGN ENGINEER	HYDRAULICS ENGINEER

8/17/99

REVISIONS

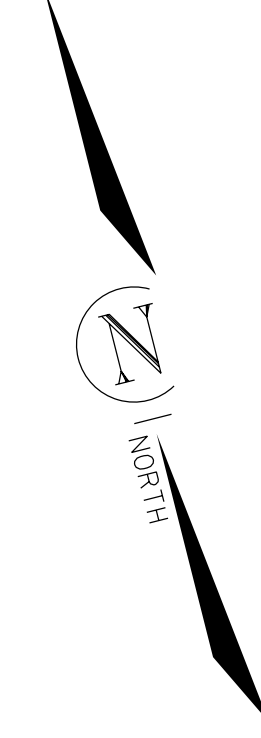

38 + 00

CABLE GUIDERAIL ANCHOR UNIT

CABLE GUIDERAIL ANCHOR UNIT

US 264 EBL

52 + 00

25 FEB 2015 15:24
 C:\DIP\2015\264 Guide Rail\442613.1.PSH.3.dgn
 \$\$\$\$USERNAME\$\$\$\$

PROJECT REFERENCE NO.	SHEET NO.
44261.3.1	4
RW SHEET NO.	
ROADWAY DESIGN ENGINEER	HYDRAULICS ENGINEER

8/17/99

REVISIONS

C:\FEB 2015\524
 C:\FEB 2015\524\Guide
 \$\$\$USERNAME\$\$\$


52 + 00

66 + 00

CABLE GUIDERAIL
 ANCHOR UNIT

CABLE GUIDERAIL
 ANCHOR UNIT


US 264 EBL

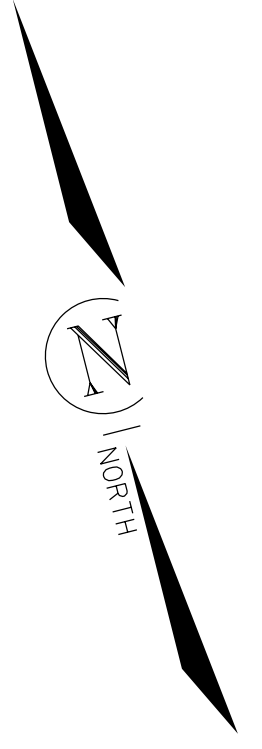

PROJECT REFERENCE NO.	SHEET NO.
44261.3.1	5
RW SHEET NO.	
ROADWAY DESIGN ENGINEER	HYDRAULICS ENGINEER

8/17/99

REVISIONS

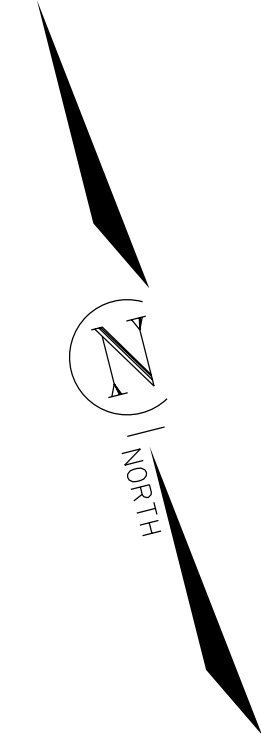

66 + 00

80 + 00

CABLE GUIDERAIL ANCHOR UNIT

CABLE GUIDERAIL ANCHOR UNIT

US 264 EBL

25 FEB 2015 15:24
 C:\DIP\2015\264 EBL\Guide Rev1\442613.1_PSH_5.dgn
 \$\$\$USERNAME\$\$\$


PROJECT REFERENCE NO.	SHEET NO.
44261.3.1	6
RW SHEET NO.	
ROADWAY DESIGN ENGINEER	HYDRAULICS ENGINEER

8/17/99

REVISIONS

C:\FEB 2015 15:24
 C:\DIP\2015\Guide Rea1\442616.1 PSH 6.dgn
 \$\$\$USERNAME\$\$\$

80 + 00

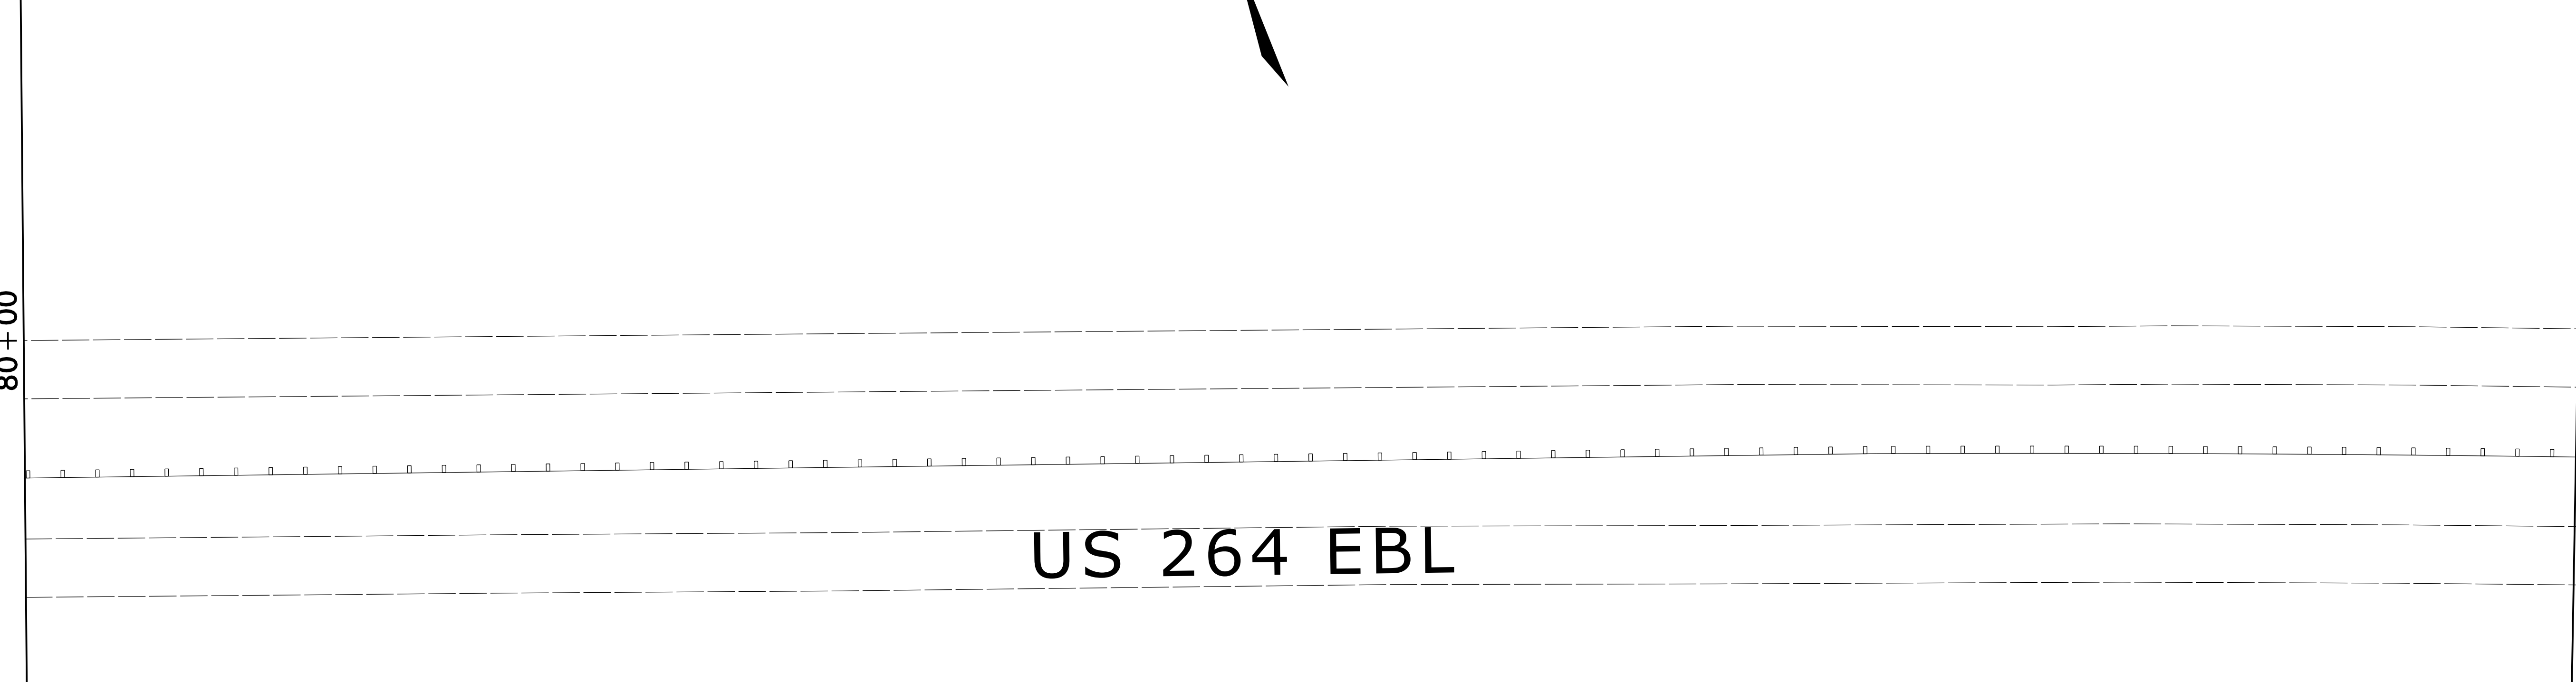

US 264 EBL


94 + 00

PROJECT REFERENCE NO.	SHEET NO.
44261.3.1	7
RW SHEET NO.	
ROADWAY DESIGN ENGINEER	HYDRAULICS ENGINEER

8/17/99

REVISIONS

C:\FEB 2015\524
 C:\FEB 2015\524\Guide Rail\442617.1.PSH.7.dgn
 \$\$\$USERNAME\$\$\$

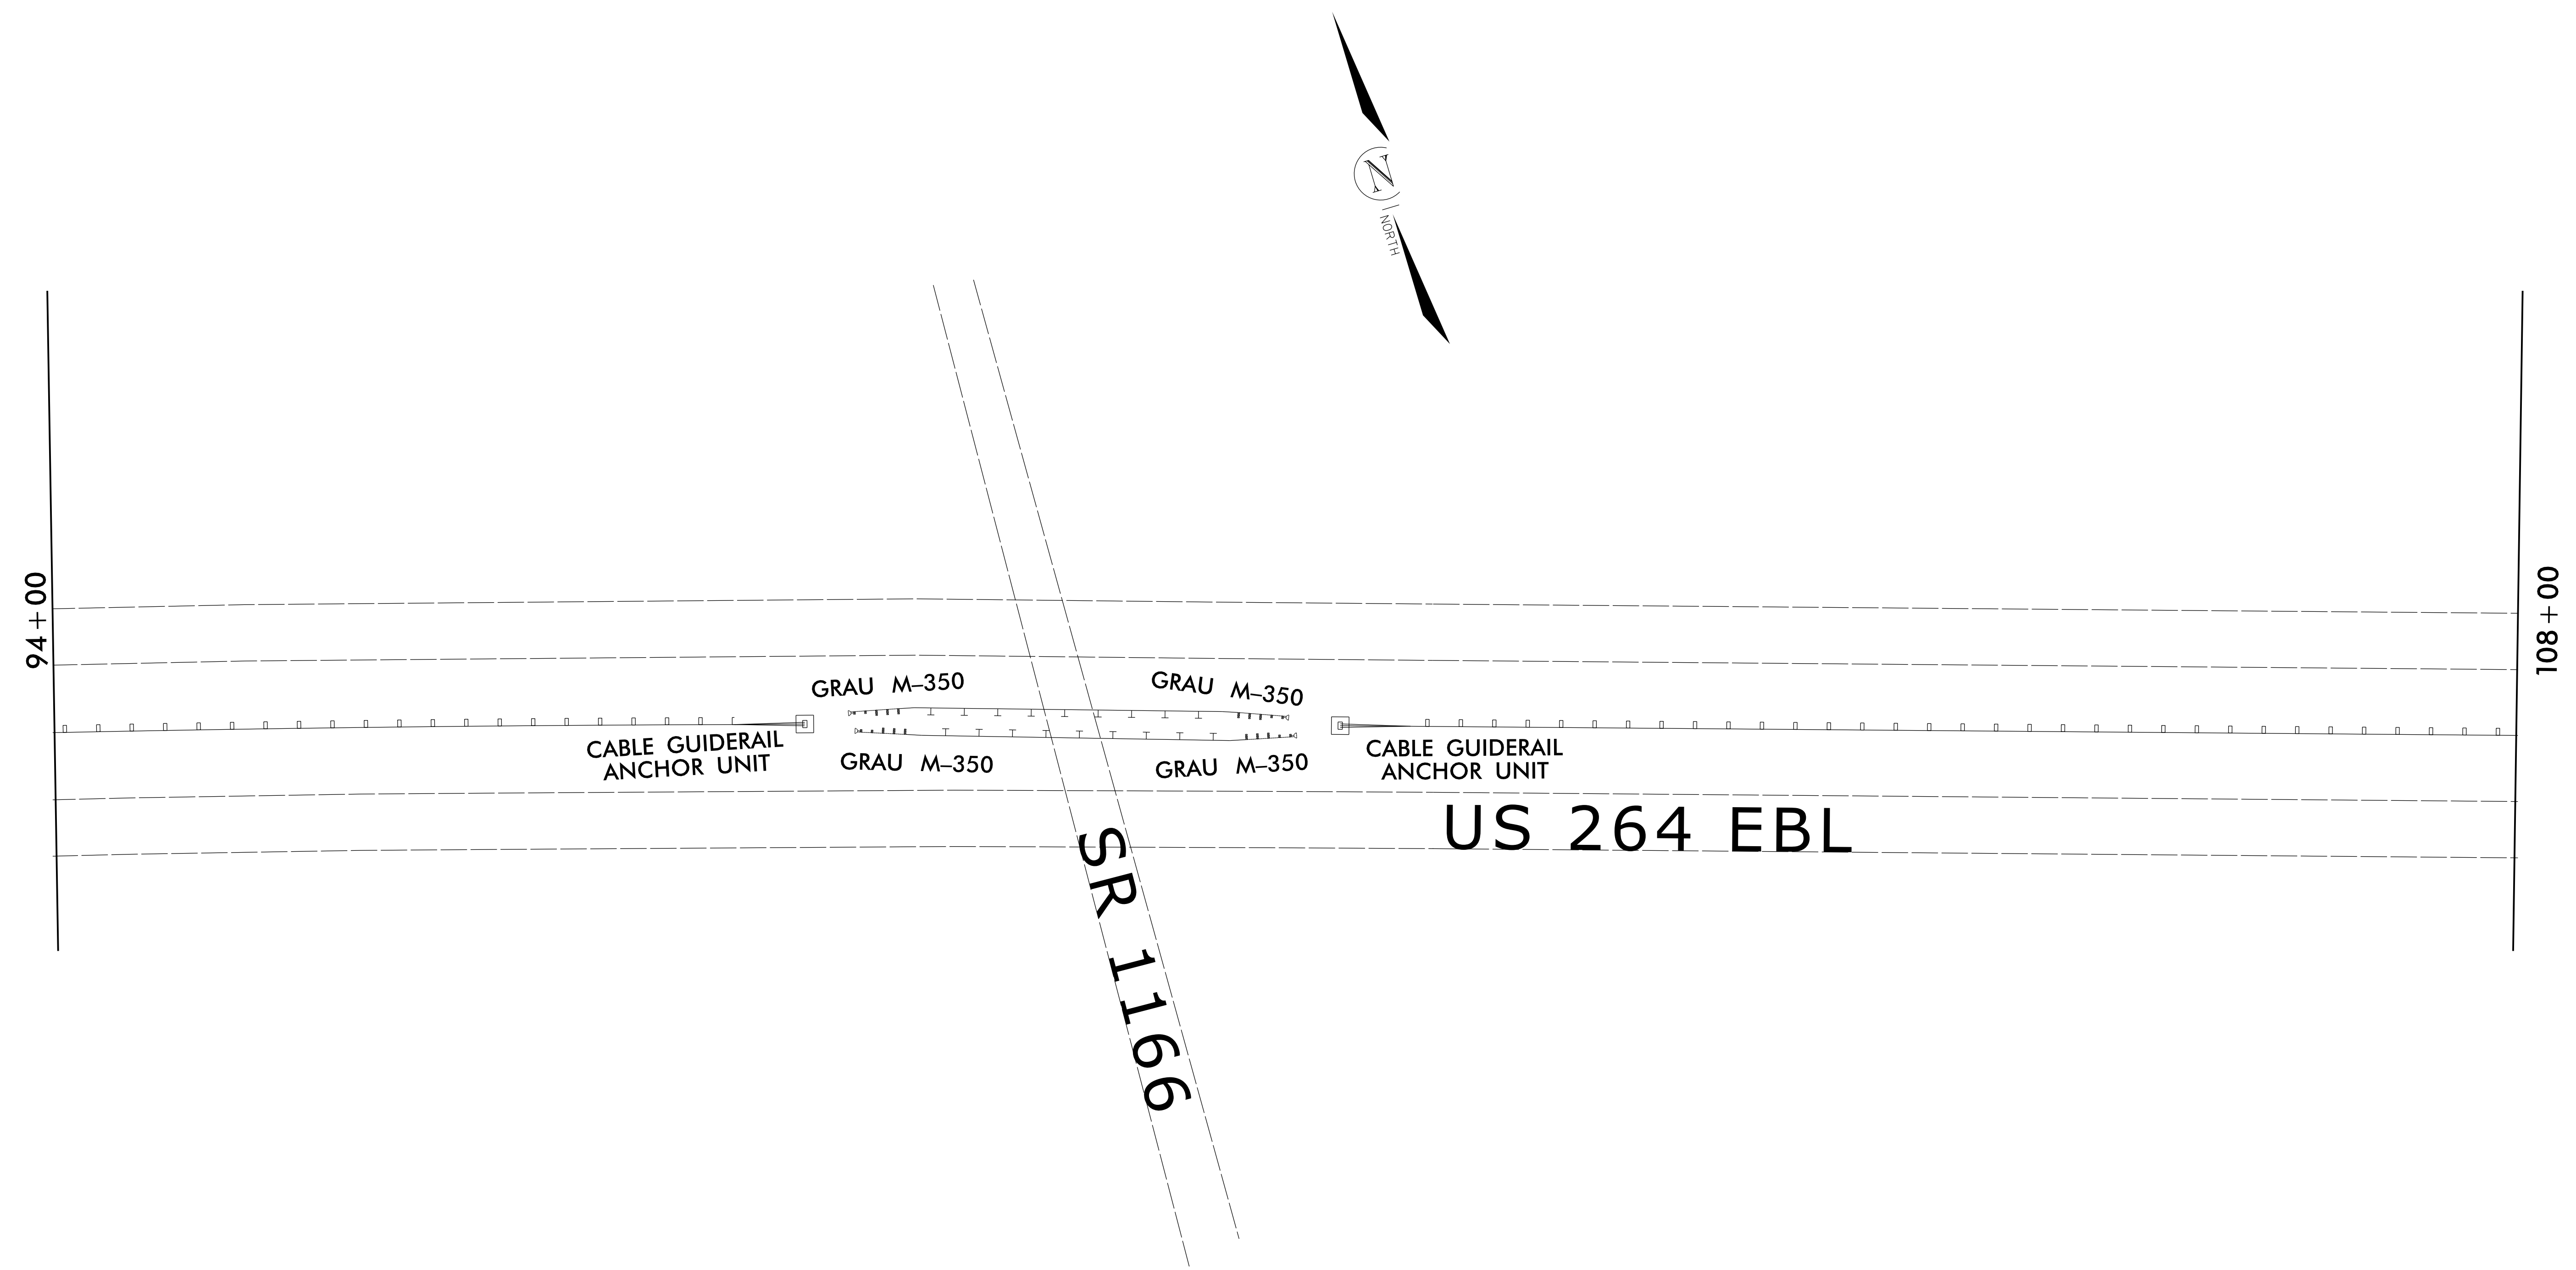

PROJECT REFERENCE NO.	SHEET NO.
44261.3.1	8
RW SHEET NO.	
ROADWAY DESIGN ENGINEER	HYDRAULICS ENGINEER

8/17/99

REVISIONS



C:\FEB 2015\524
 C:\DIP\2015\264 Guide Rail\442618.1 PSH 8.dgn
 \$\$\$USERNAME\$\$\$

108 + 00

122 + 00

US 264 EBL

CABLE GUIDERAIL ANCHOR UNIT
 CABLE GUIDERAIL ANCHOR UNIT

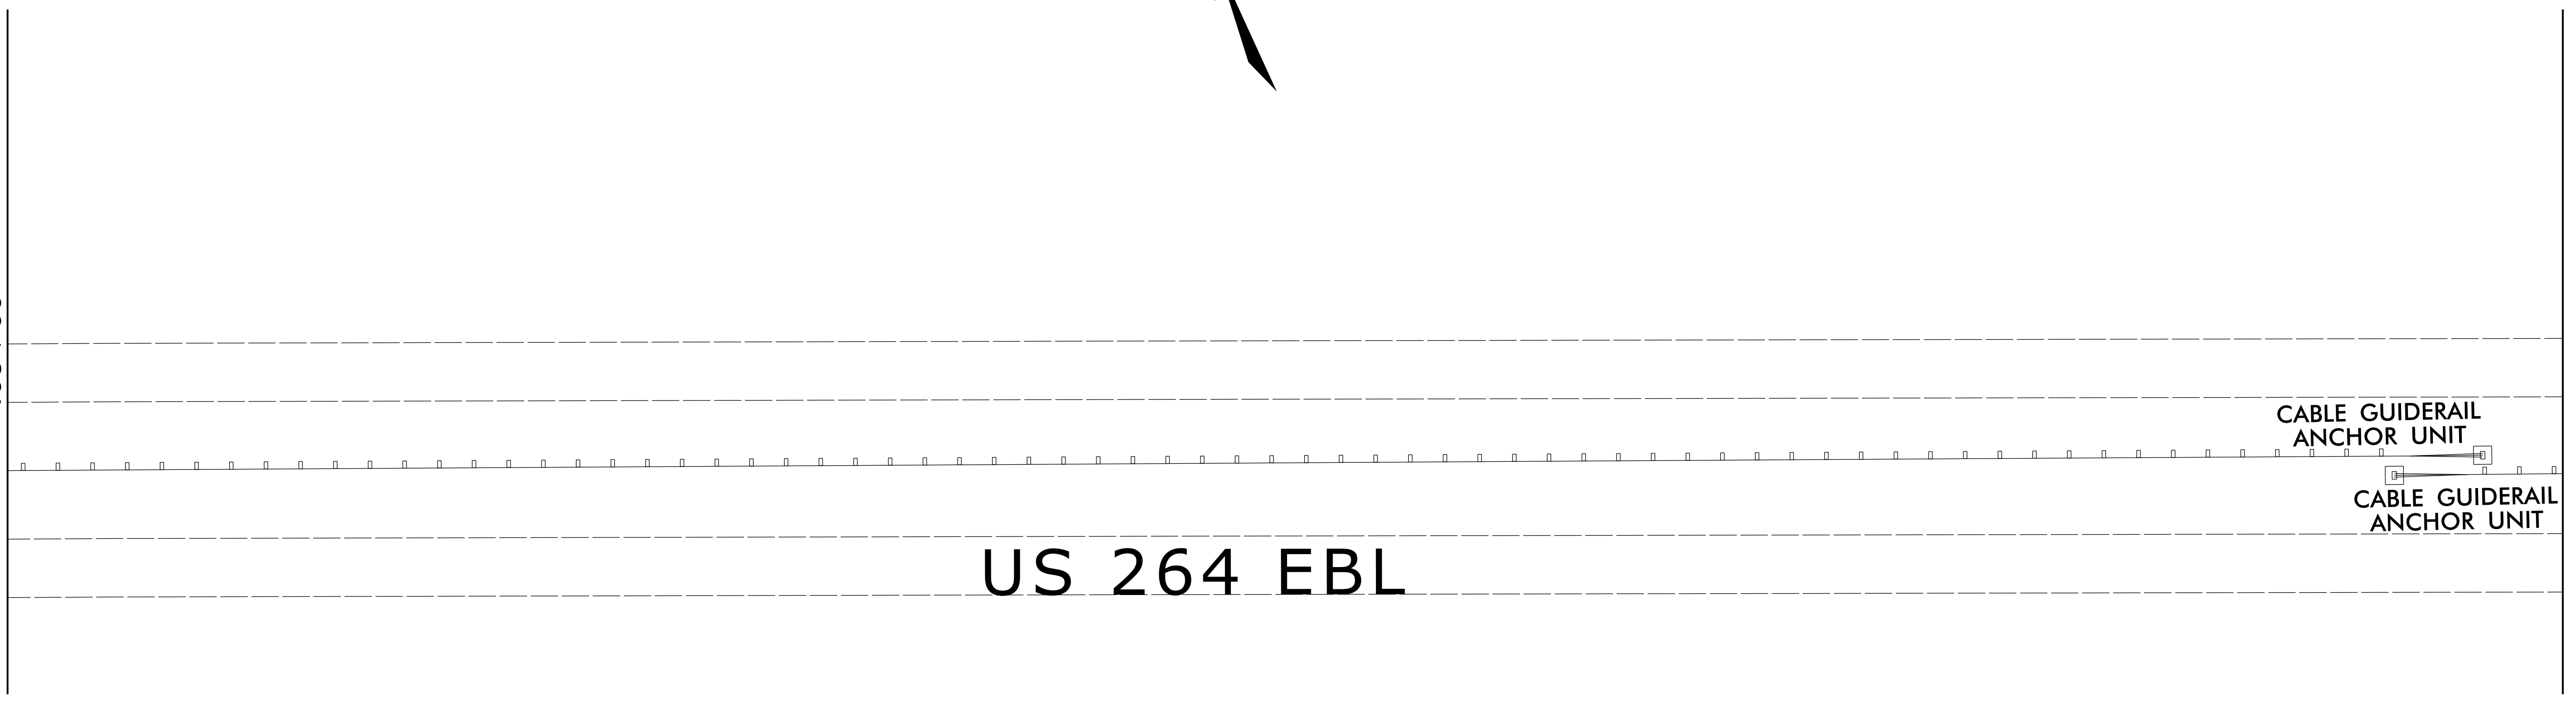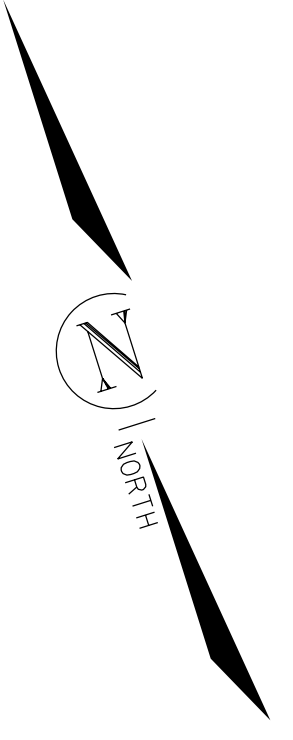


PROJECT REFERENCE NO.	SHEET NO.
44261.3.1	9
RW SHEET NO.	
ROADWAY DESIGN ENGINEER	HYDRAULICS ENGINEER

8/17/99

REVISIONS

C:\FEB 2015\524
 S:\DIP\2015\Guide Rea1\442619.1 PSH 9.dgn
 \$\$\$USERNAME\$\$\$

122 + 00

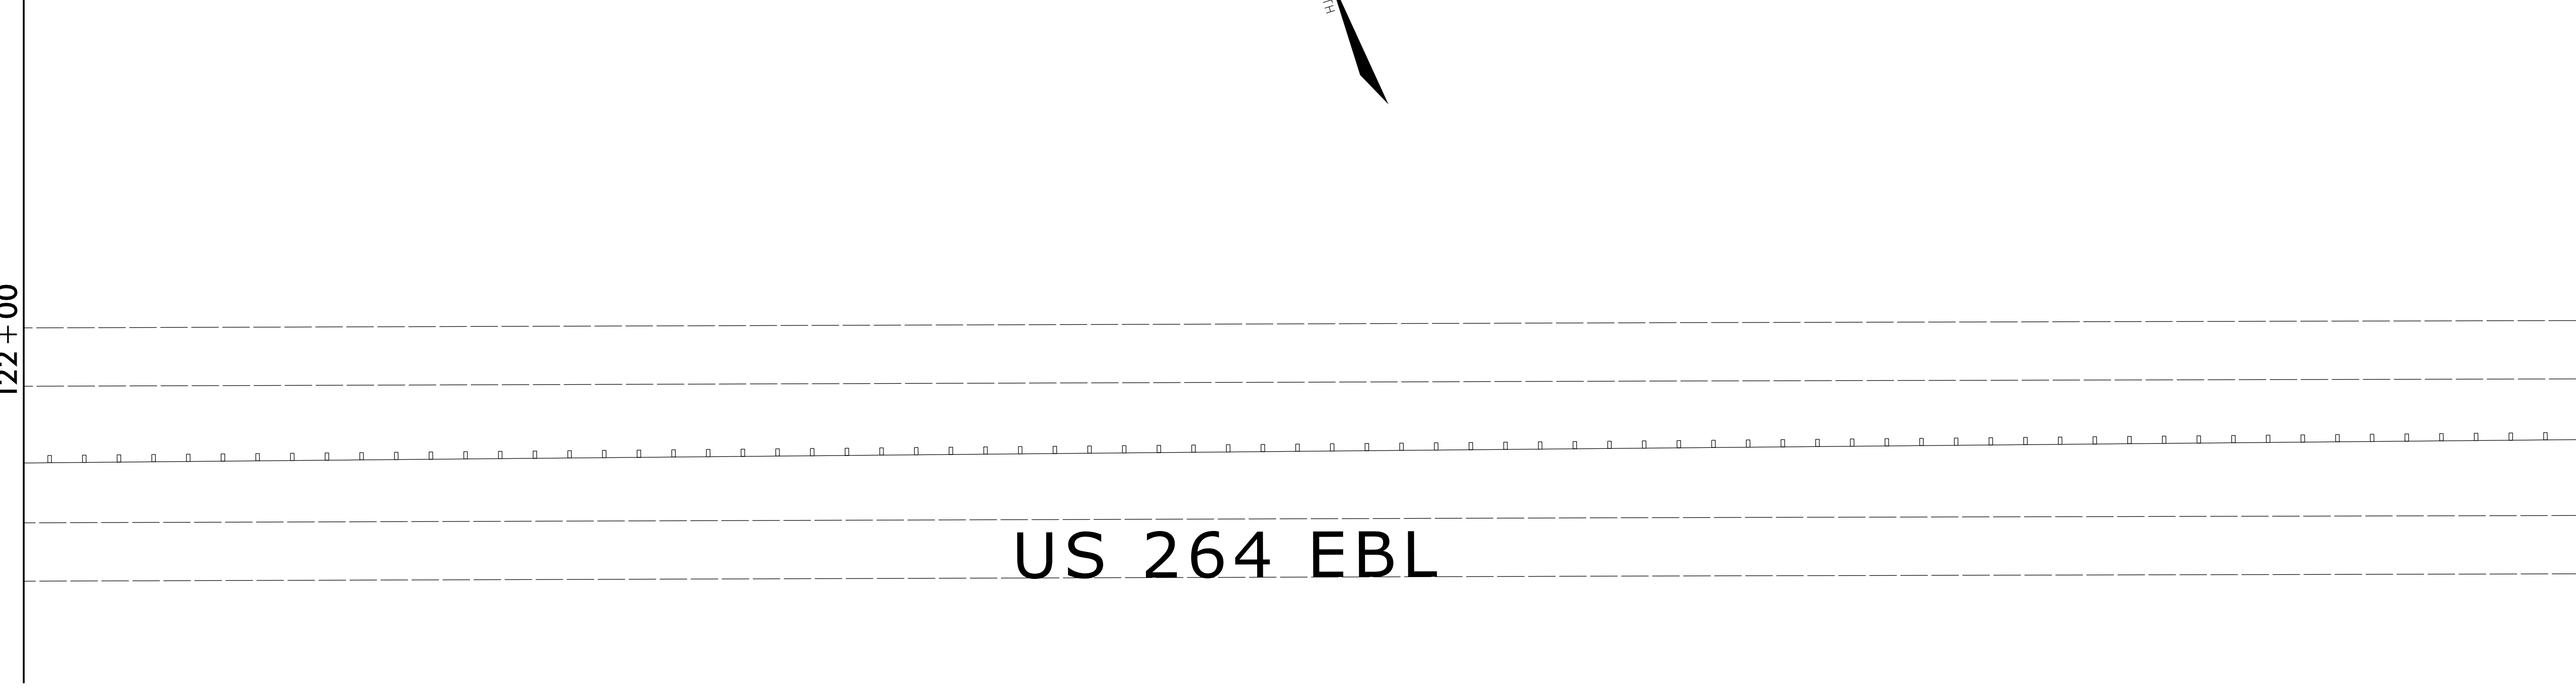

US 264 EBL

136 + 00

PROJECT REFERENCE NO.	SHEET NO.
44261.3.1	10
RW SHEET NO.	
ROADWAY DESIGN ENGINEER	HYDRAULICS ENGINEER

8/17/99

REVISIONS

136+00


150+00

CABLE GUIDERAIL ANCHOR UNIT

CABLE GUIDERAIL ANCHOR UNIT

CABLE GUIDERAIL ANCHOR UNIT

US 264 EBL

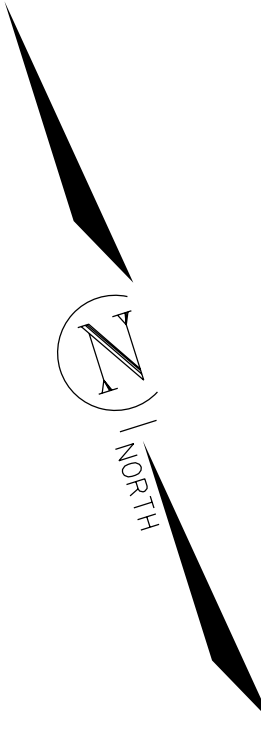


25 FEB 2015 15:24
 C:\DIP\2015\264 EBL Guide Rev1\4426110.1 PSH 10.dgn
 \$\$\$\$USERNAME\$\$\$\$

PROJECT REFERENCE NO.	SHEET NO.
44261.3.1	11
RW SHEET NO.	
ROADWAY DESIGN ENGINEER	HYDRAULICS ENGINEER

8/17/99

REVISIONS

C:\FEB 2015 15:24
 C:\DIP\2015\264 Guide Rail\4426111.1 PSH 11.dgn
 \$\$\$USERNAME\$\$\$

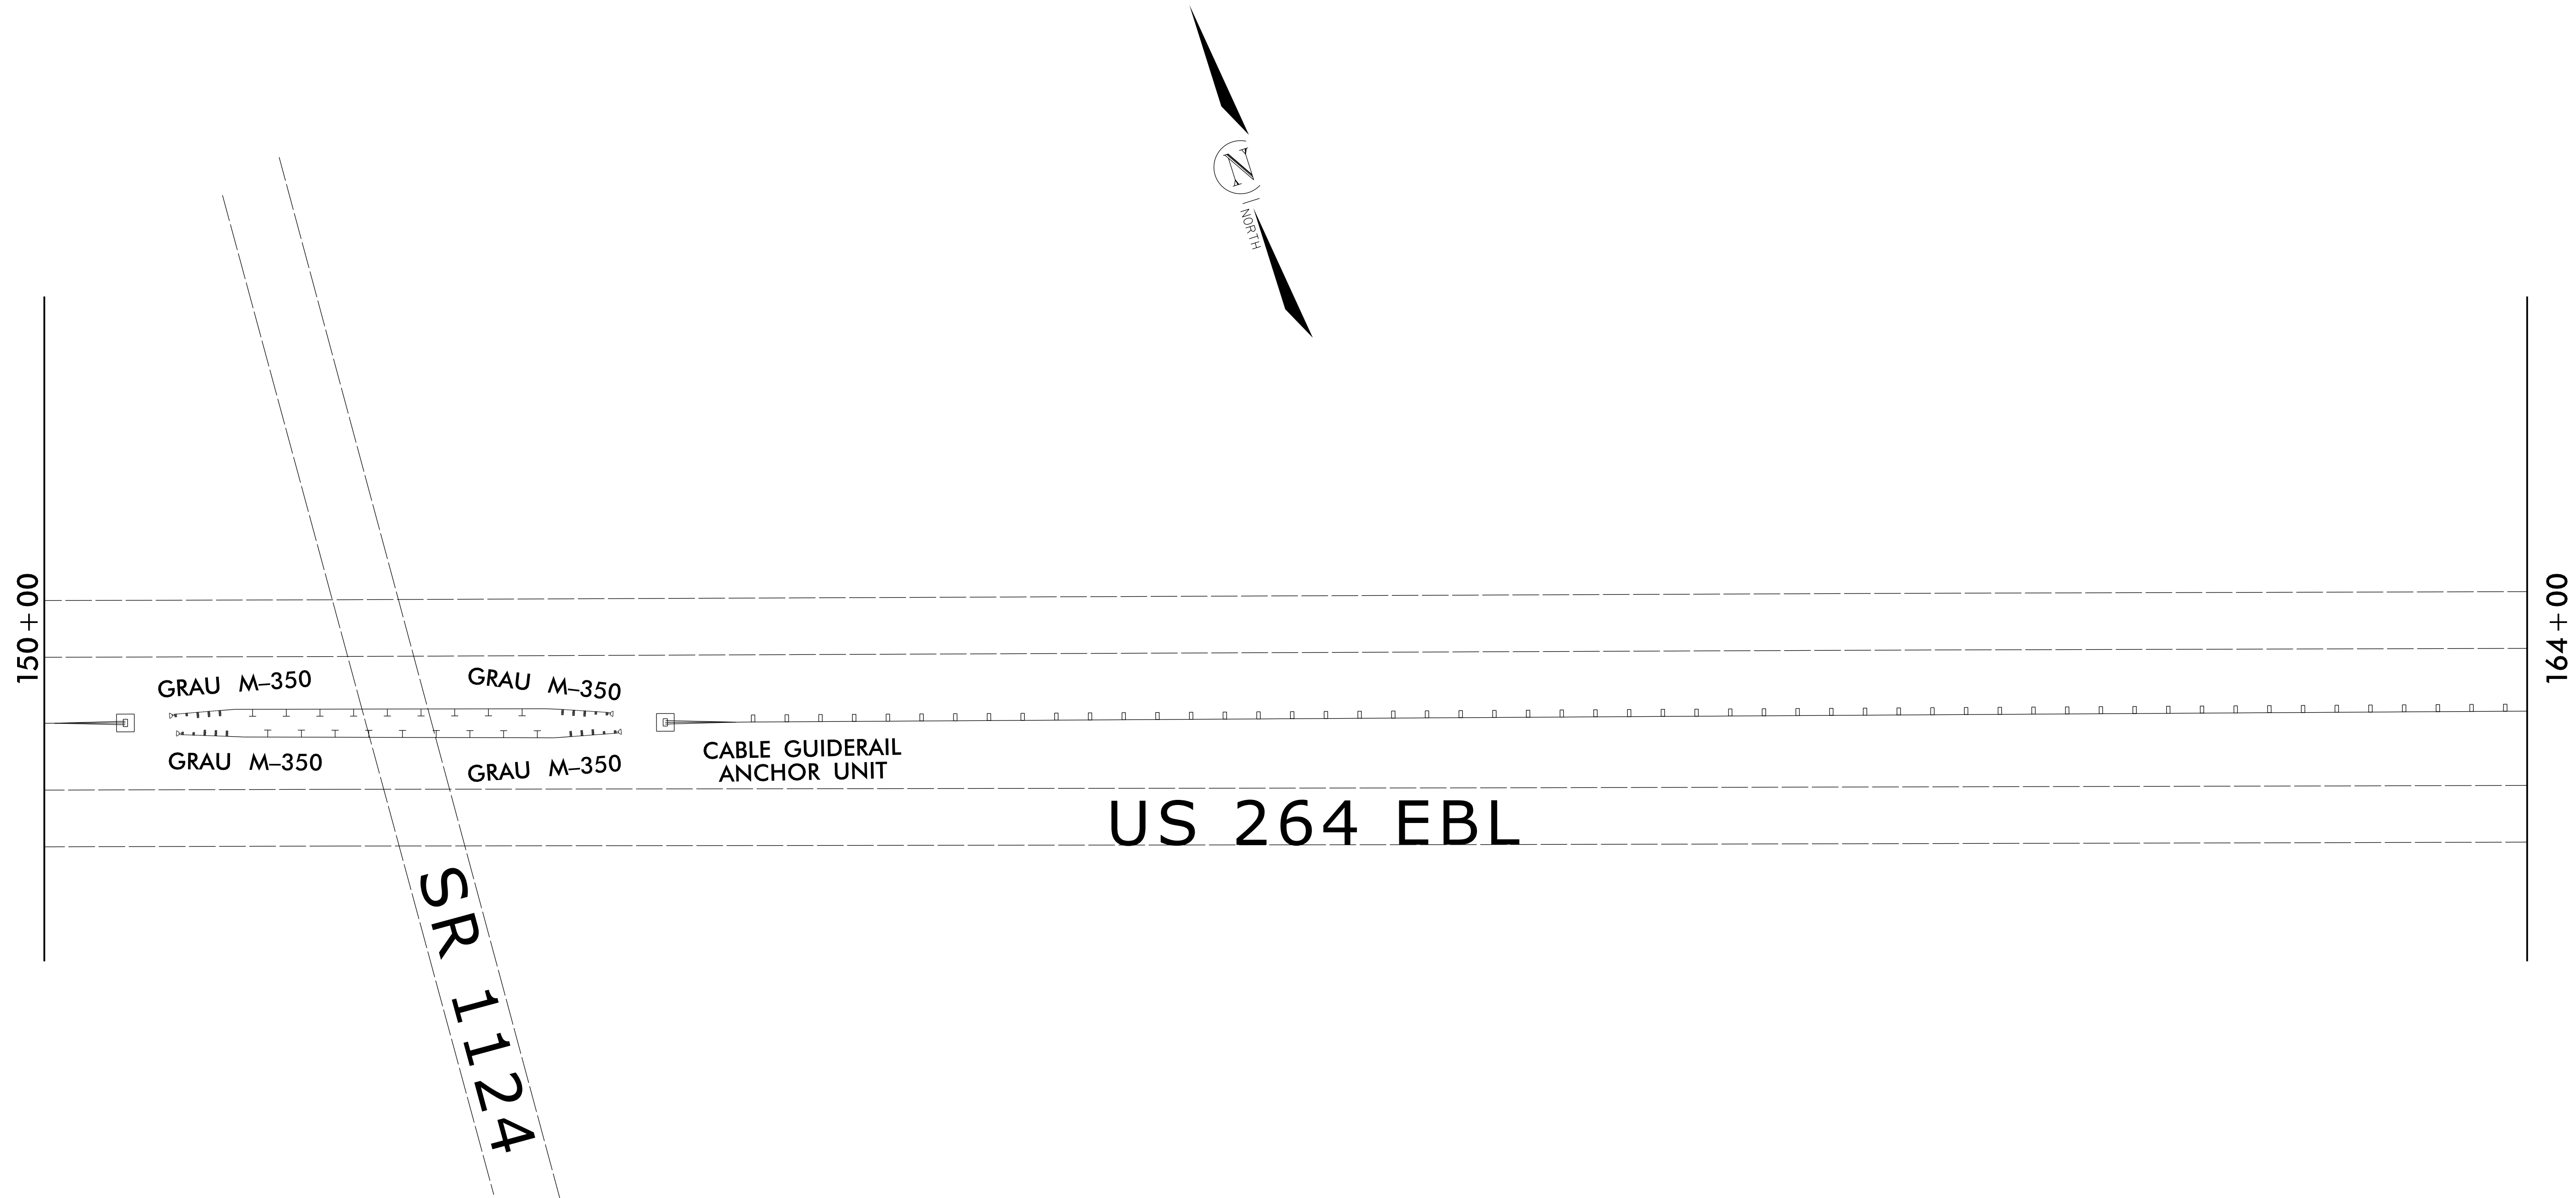


PROJECT REFERENCE NO.	SHEET NO.
44261.3.1	12
RW SHEET NO.	
ROADWAY DESIGN ENGINEER	HYDRAULICS ENGINEER

8/17/99

REVISIONS

C:\FEB 2015 15:24
 C:\DIP\2015\Guide Rev1\4426112.1.PSH 12.dgn
 \$\$\$BLLSERNAME\$\$\$

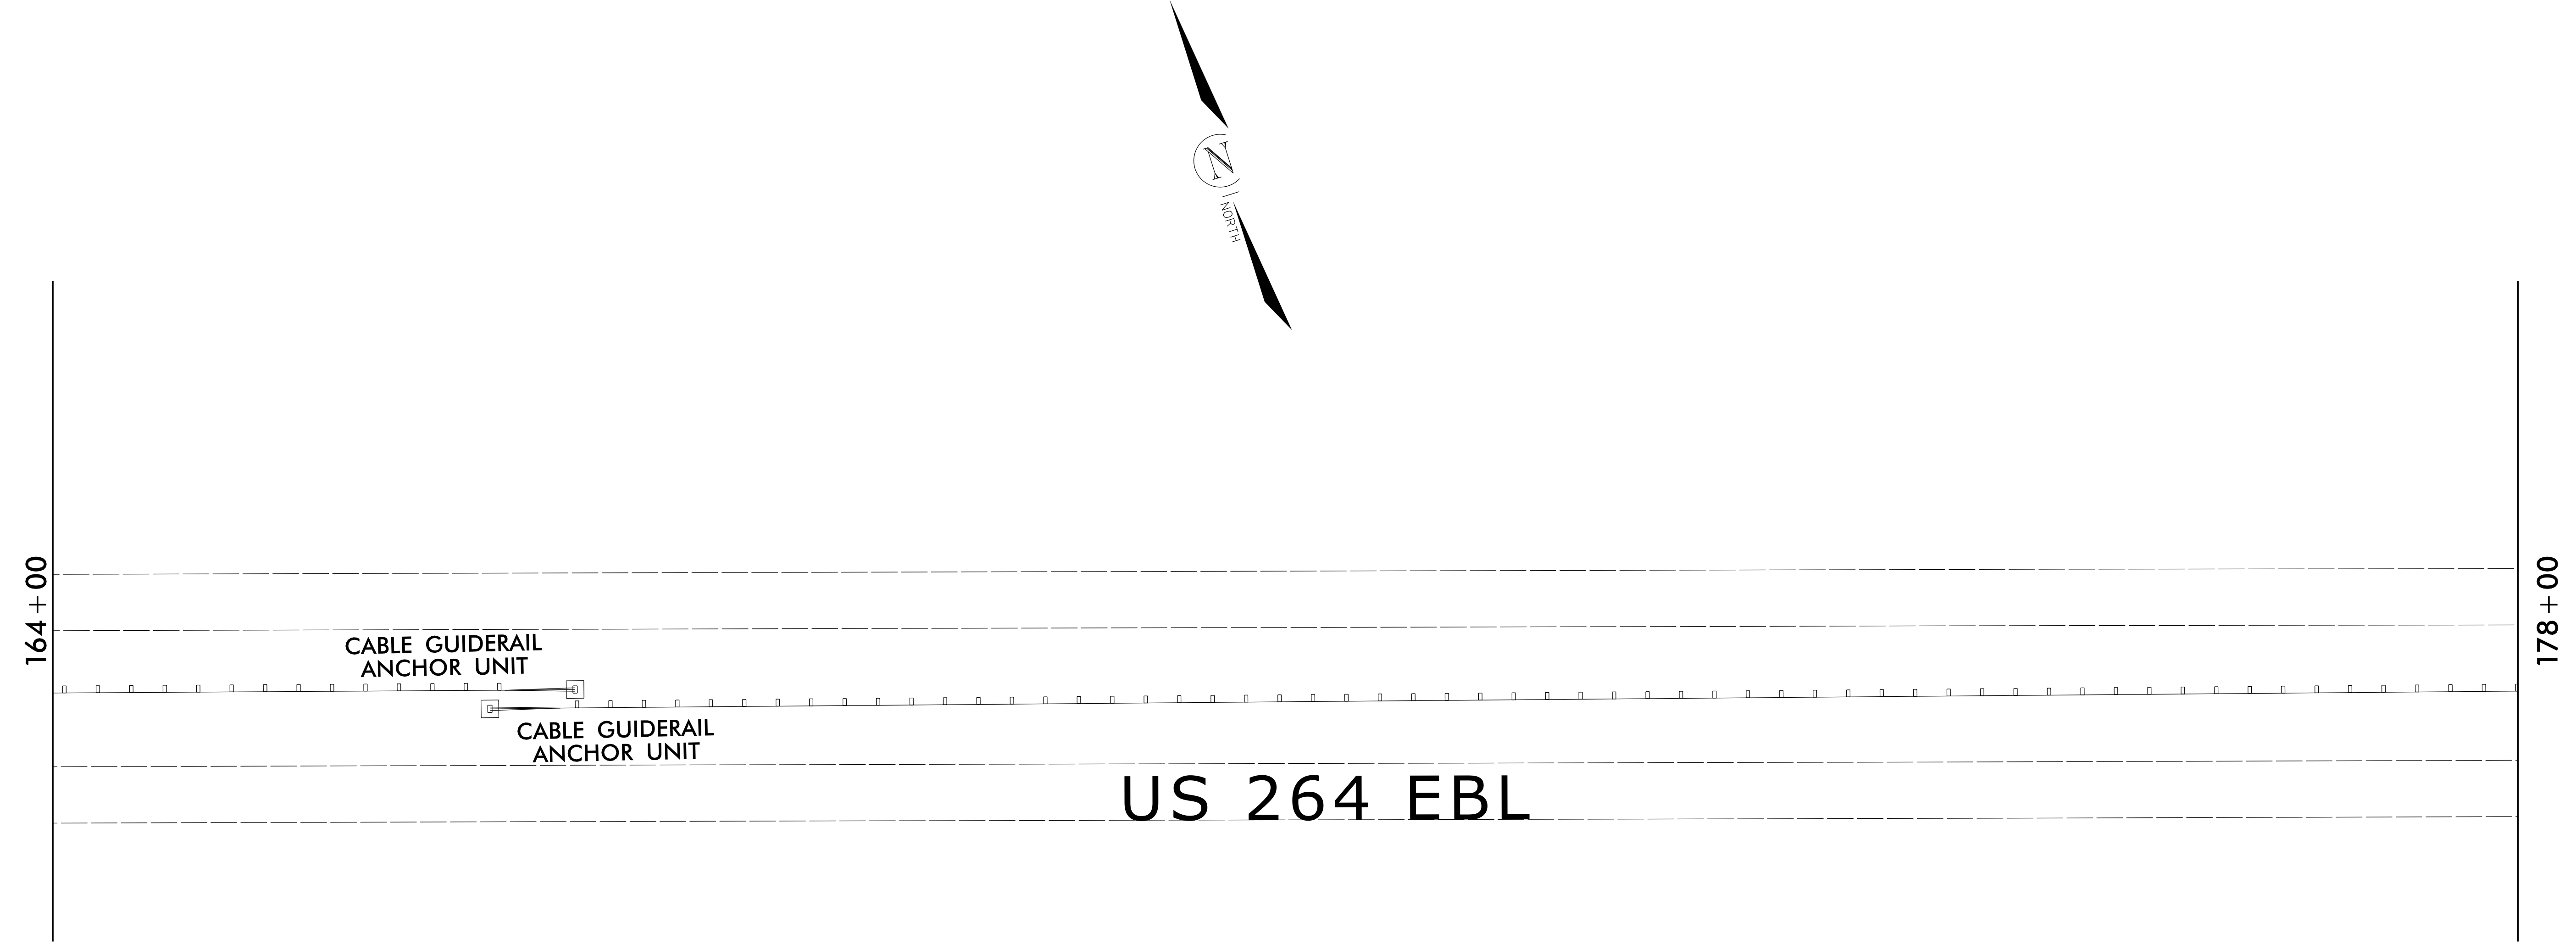


PROJECT REFERENCE NO.	SHEET NO.
44261.3.1	13
RW SHEET NO.	
ROADWAY DESIGN ENGINEER	HYDRAULICS ENGINEER

8/17/99

REVISIONS

C:\FEB 2015 15:24
 C:\DIP\2015\264 Guide Rail\442613.1 PSH 13.dgn
 \$\$\$USERNAME\$\$\$

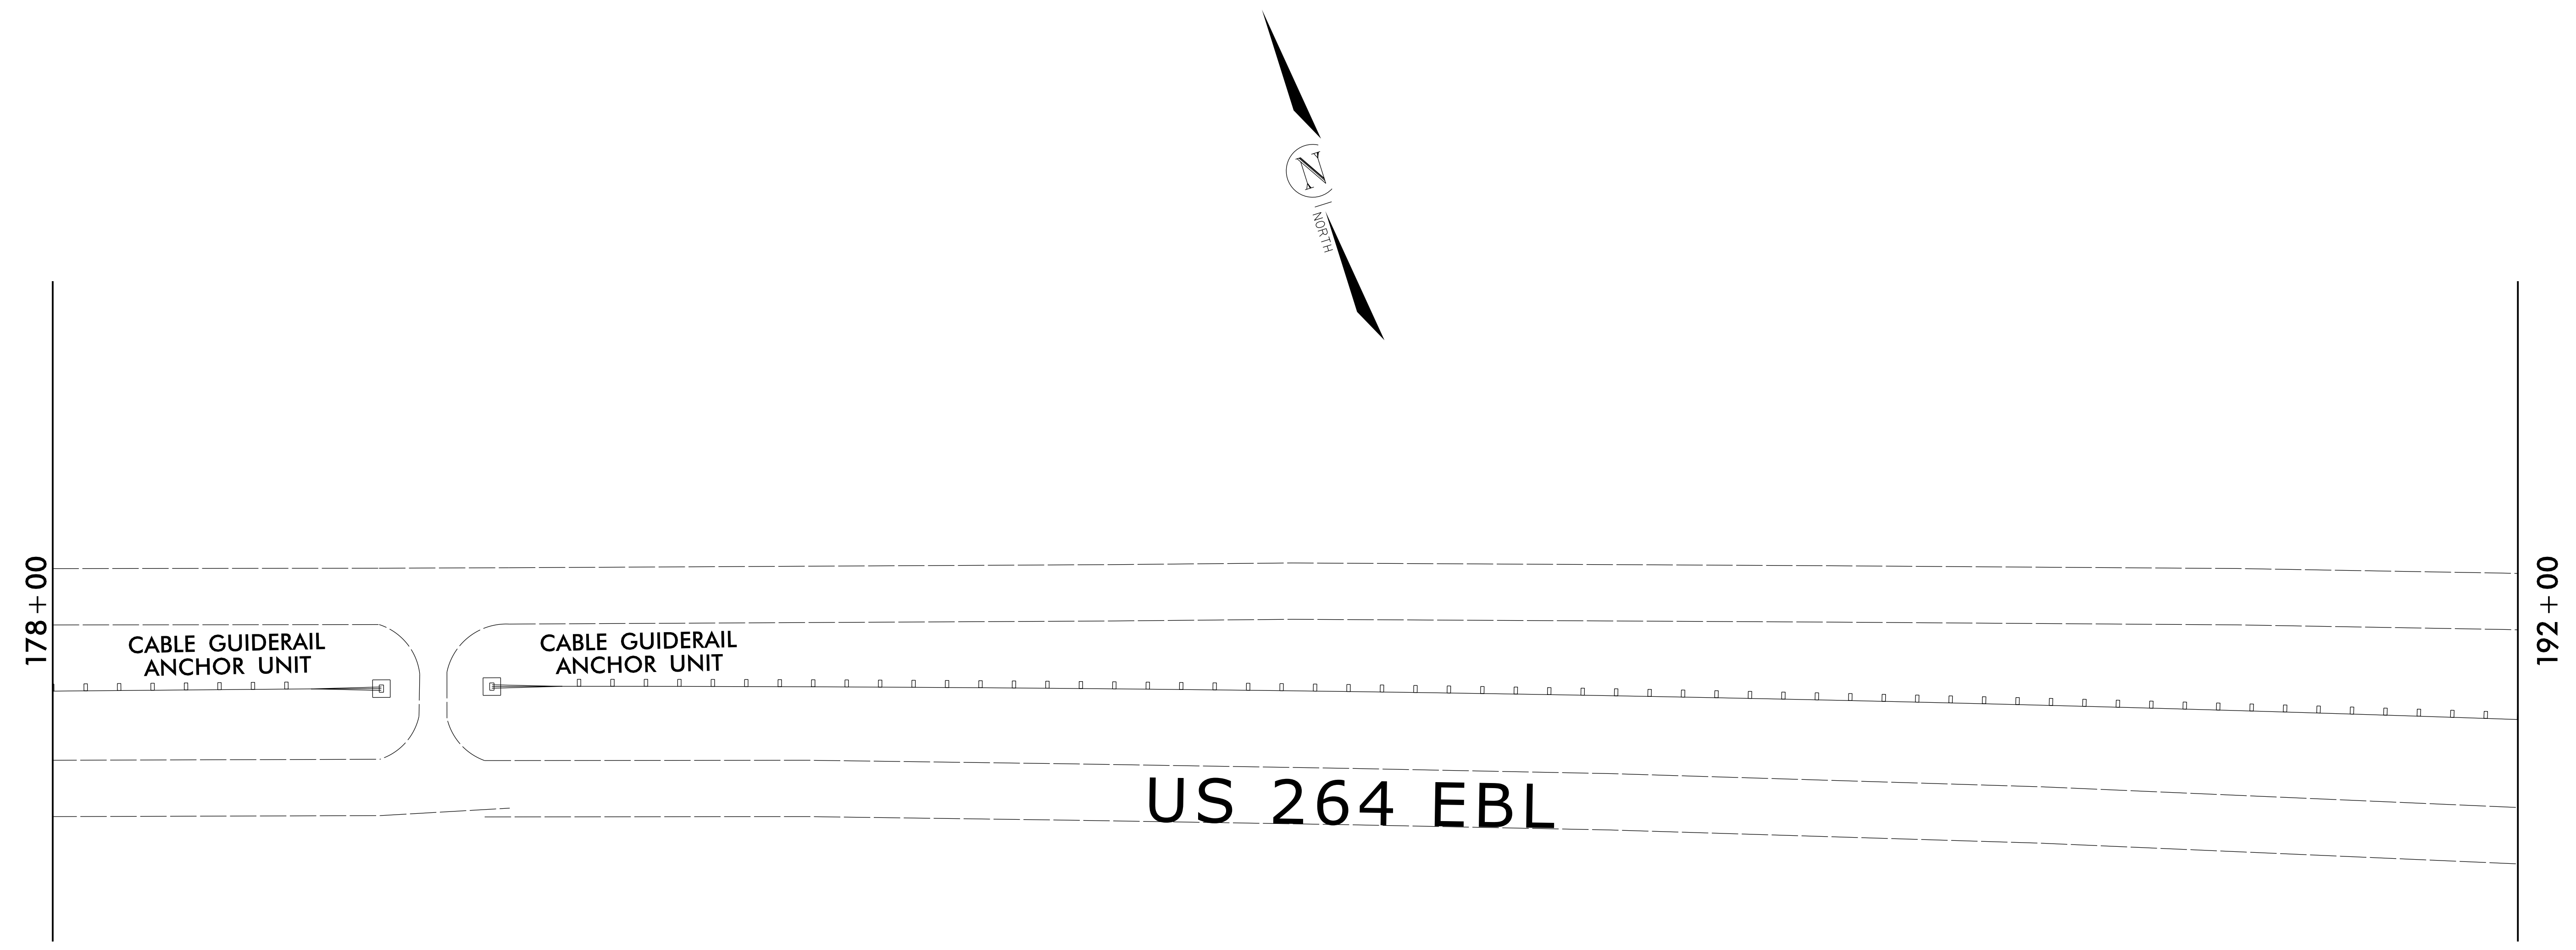

178+00

CABLE GUIDERAIL ANCHOR UNIT

CABLE GUIDERAIL ANCHOR UNIT

US 264 EBL

192+00

PROJECT REFERENCE NO.		SHEET NO.	
44261.3.1		14	
RW SHEET NO.			
ROADWAY DESIGN ENGINEER		HYDRAULICS ENGINEER	

8/17/99
 25.FEB.2015 15:24
 C:\DIP\2015\2626\Guide Rea1\4426114.1.PSH 14.dgn
 \$\$\$USERNAME\$\$\$

REVISIONS

