


DETAIL FOR LEFT-OVER PAVEMENT MARKINGS
 USE FOR TURN LANES 15, 16 & 17

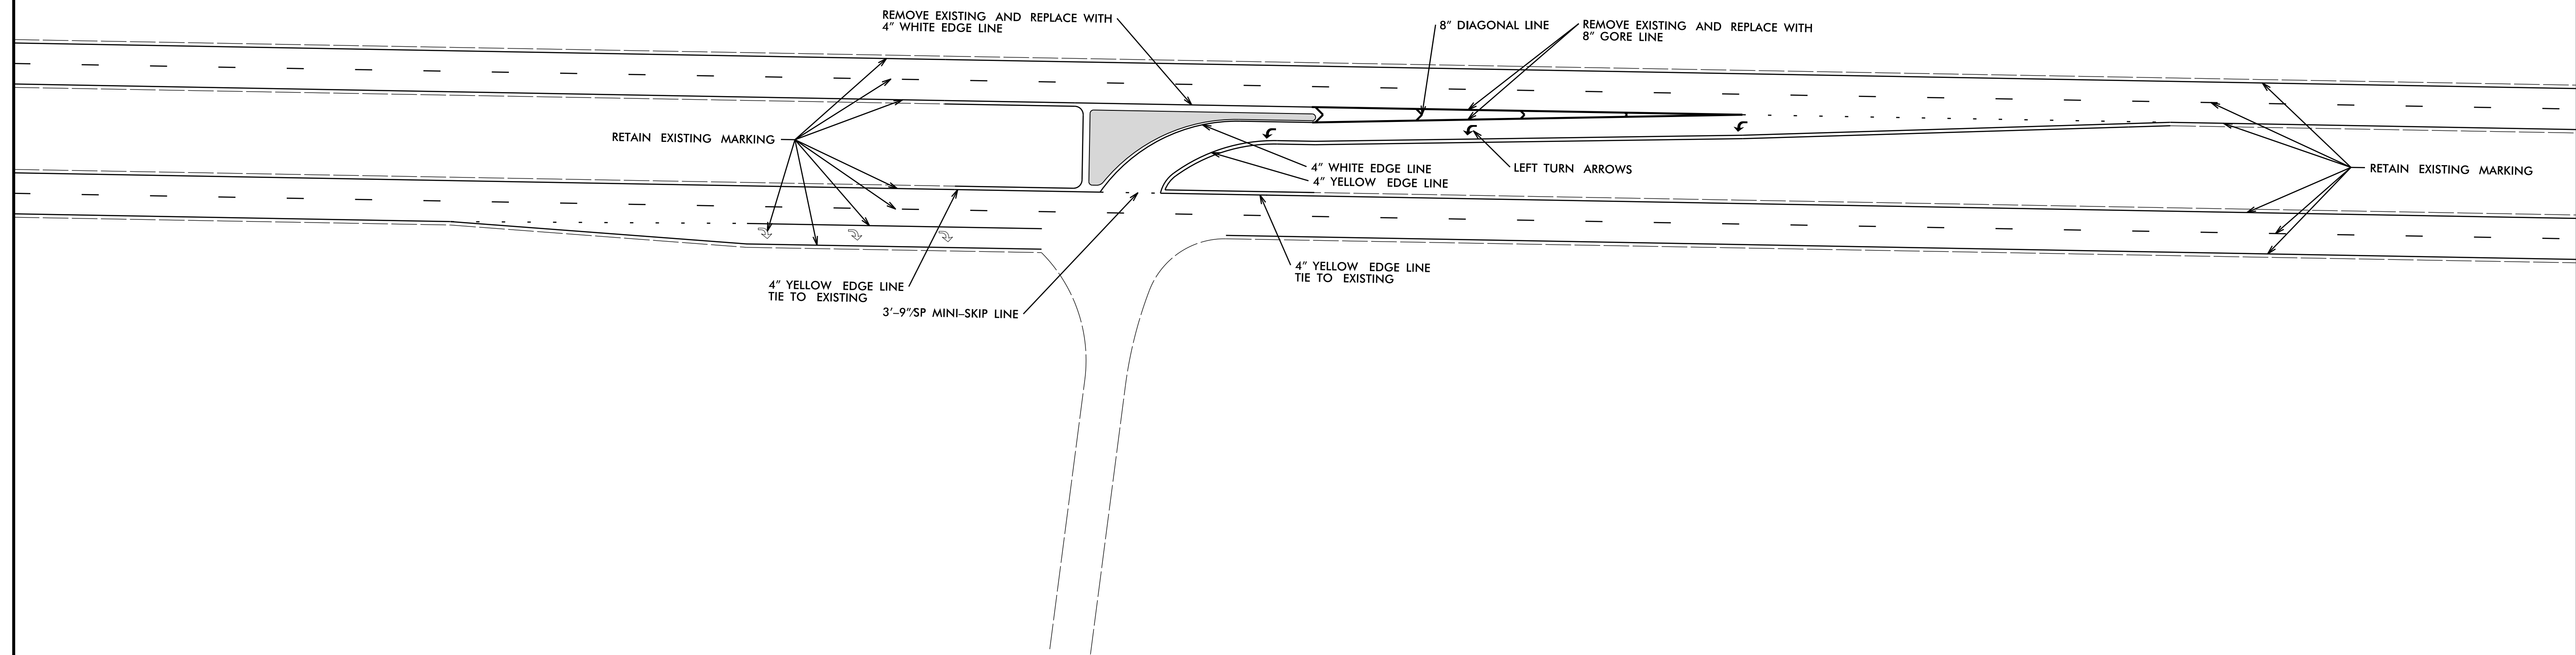

PAVEMENT MARKING DETAIL