


PROJECT REFERENCE NO.	SHEET NO.
5J03931	1


**SLAB REPLACEMENTS  
NORTHBOUND I-85  
GRANVILLE COUNTY**

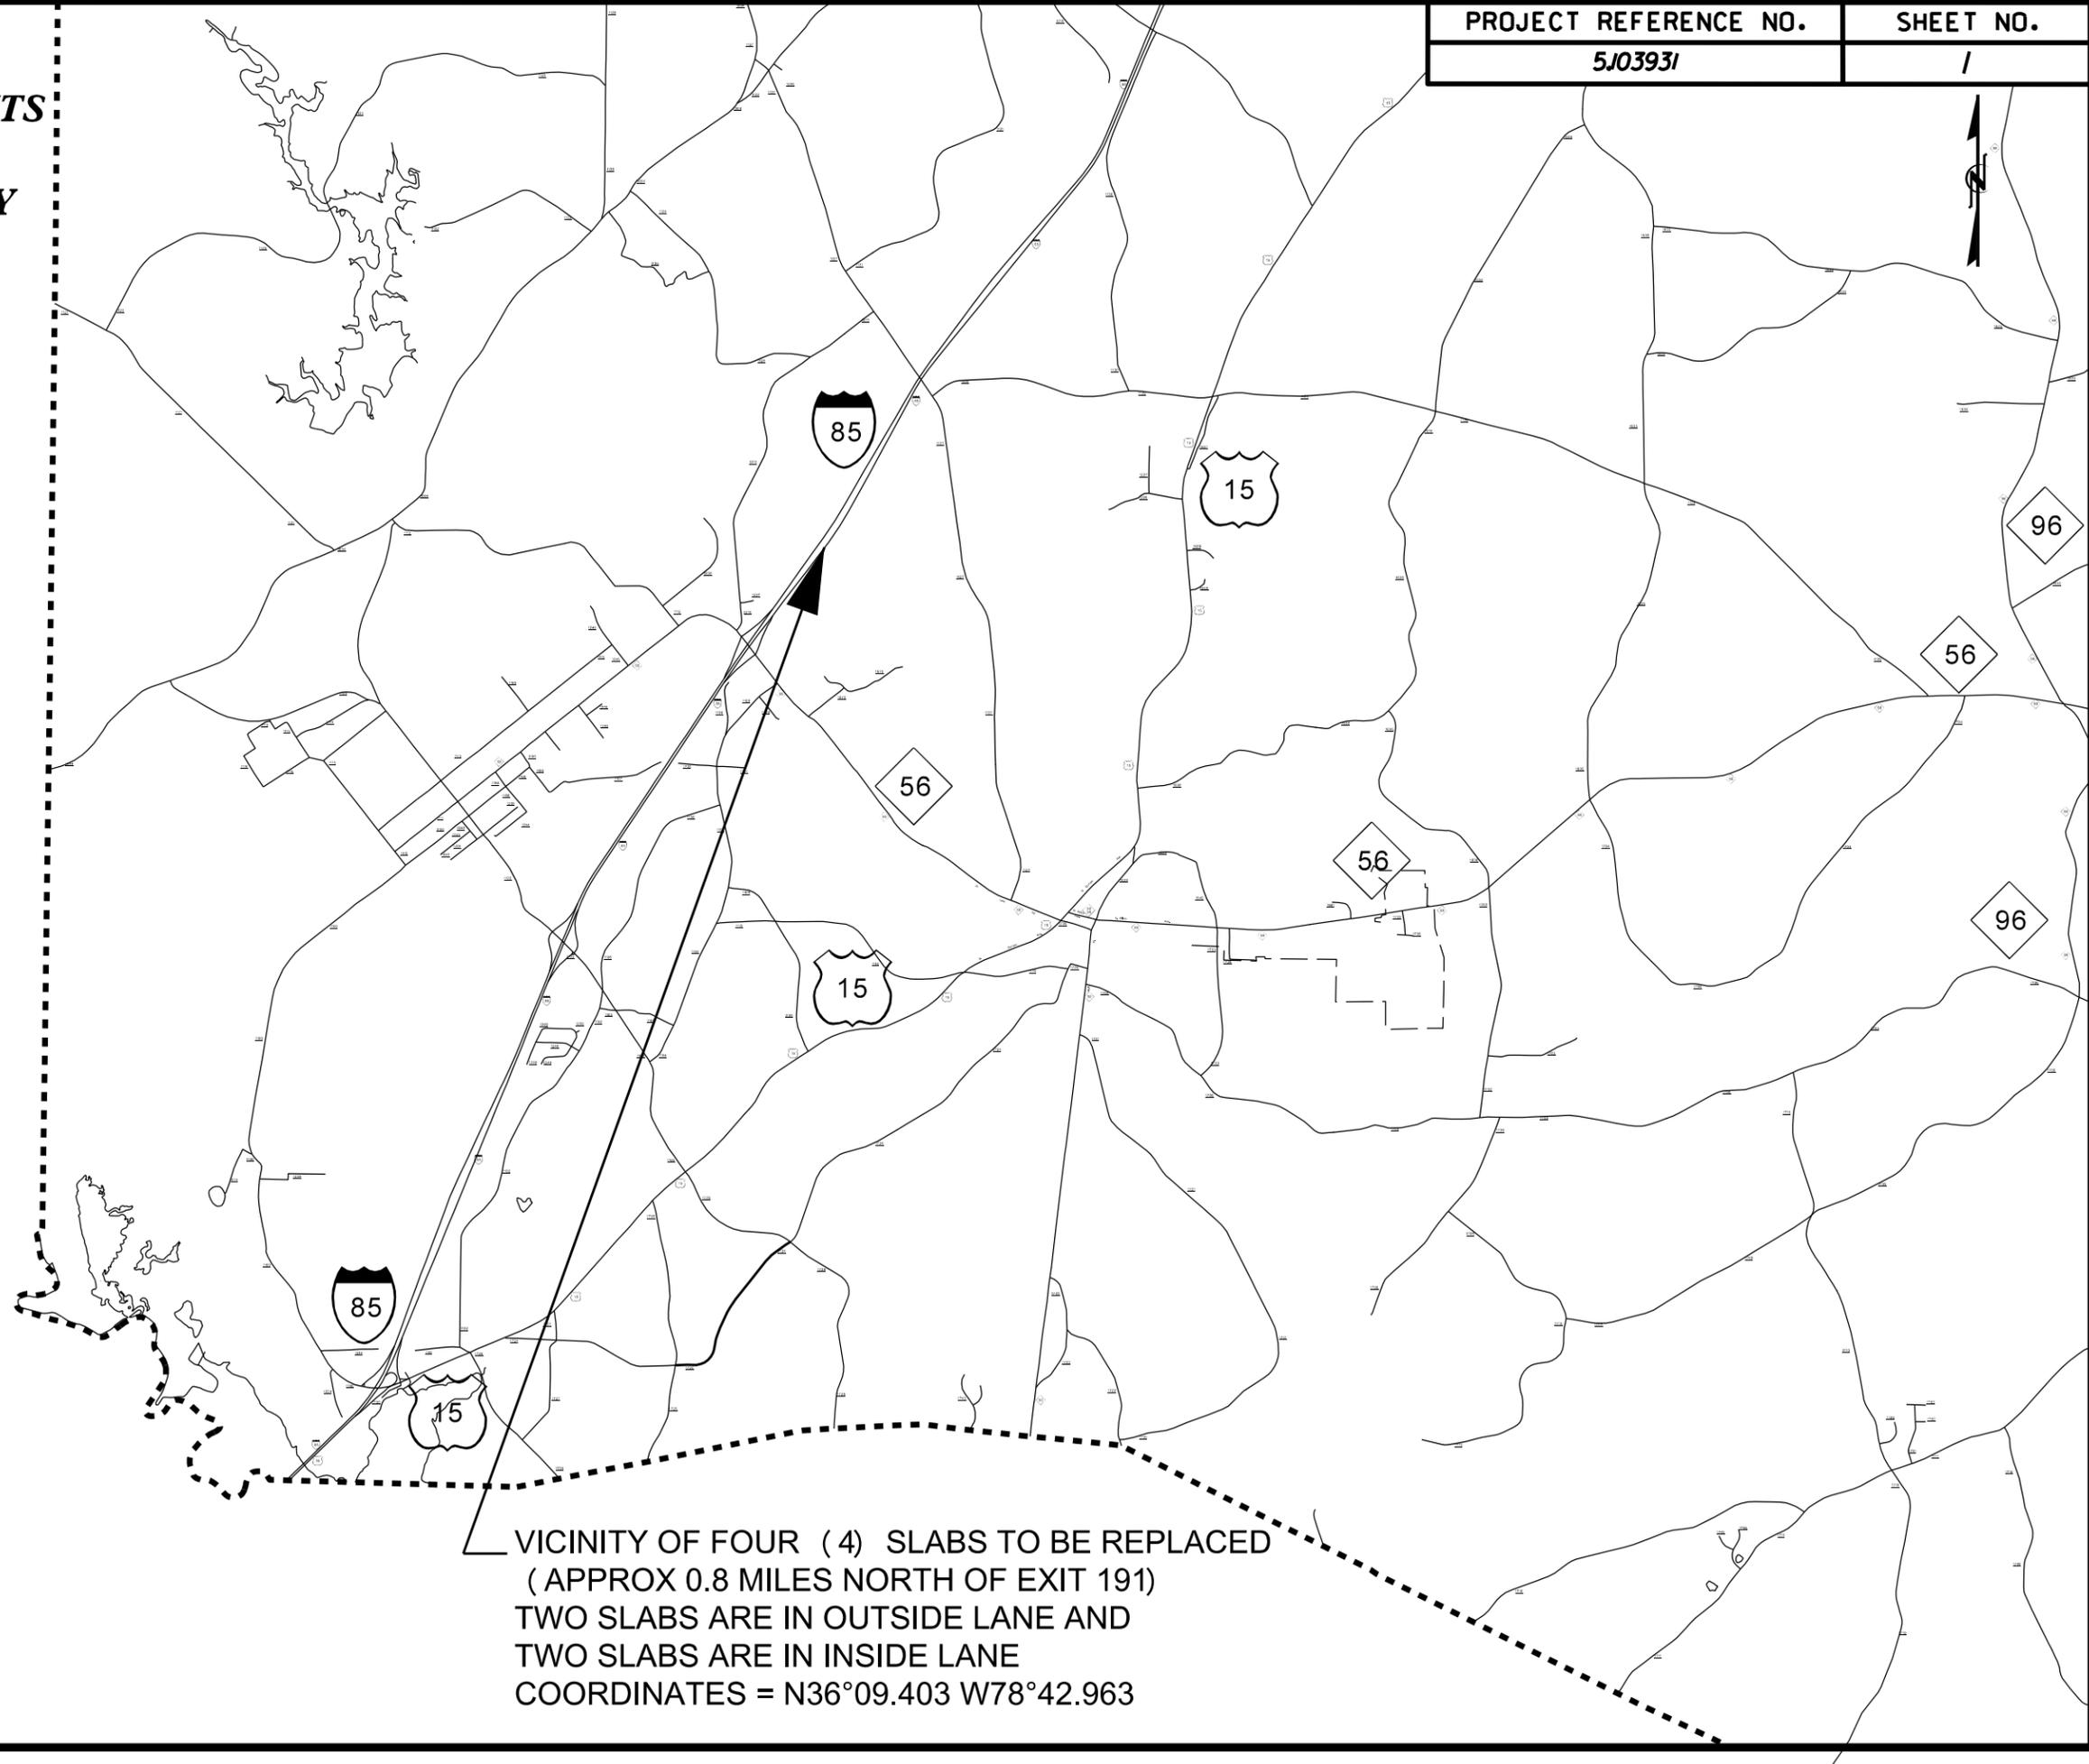


VICINITY OF FOUR (4) SLABS TO BE REPLACED  
( APPROX 0.8 MILES NORTH OF EXIT 191)  
TWO SLABS ARE IN OUTSIDE LANE AND  
TWO SLABS ARE IN INSIDE LANE  
COORDINATES = N36°09.403 W78°42.963

# PAVEMENT SCHEDULE

U1	EXISTING CONCRETE PAVEMENT
V1	PROP. FULL DEPTH SLAB REPLACEMENT IN AREAS AS DIRECTED BY THE ENGINEER, SEE DETAIL

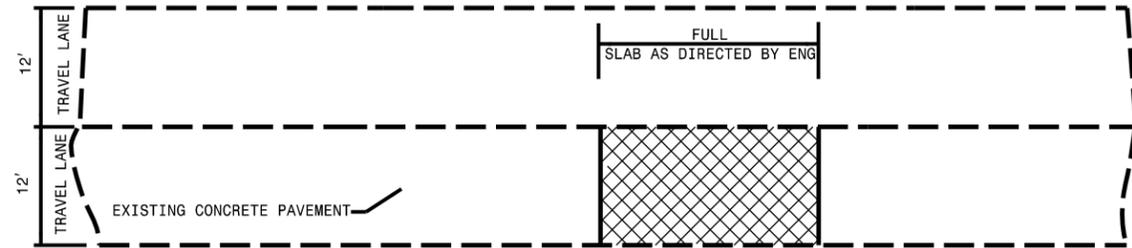


**TOP VIEW OF EXISTING CONCRETE SLAB REPAIR**  
TO BE PERFORMED IN AREAS, AS DIRECTED BY THE ENGINEER

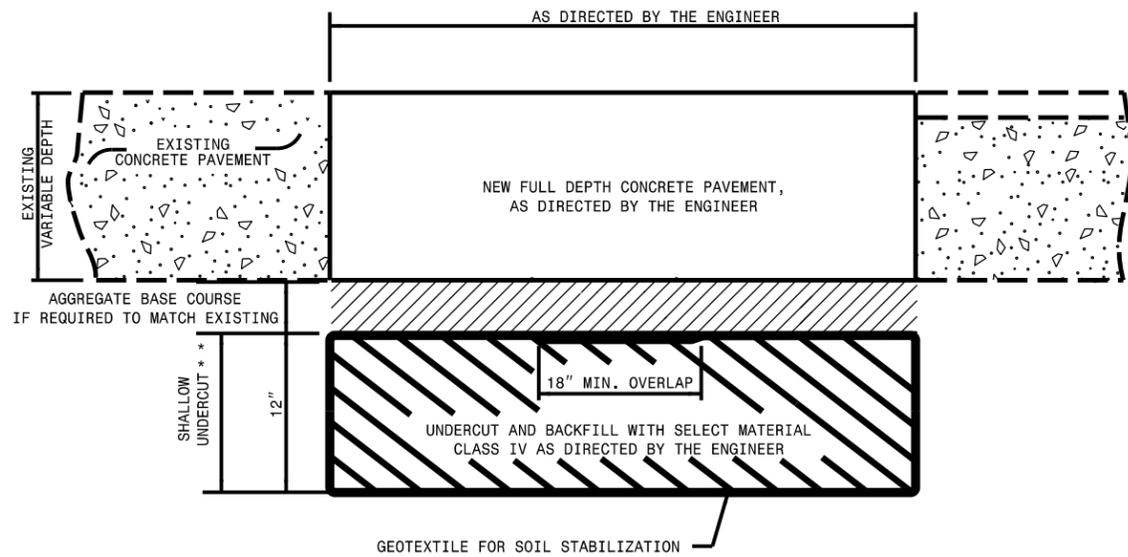

**CROSS SECTION OF EXISTING CONCRETE SLAB REPAIR**

\* DIMENSIONS ARE APPROXIMATE AND SHOULD BE FIELD VERIFIED  
\*\* SHALLOW UNDERCUT REQUIRED IN AREAS AS DIRECTED BY THE ENGINEER

FULL SLAB REPAACEMENT DETAIL  
LOCATIONS AS DIRECTED BY THE ENGINEER  
NOT TO SCALE

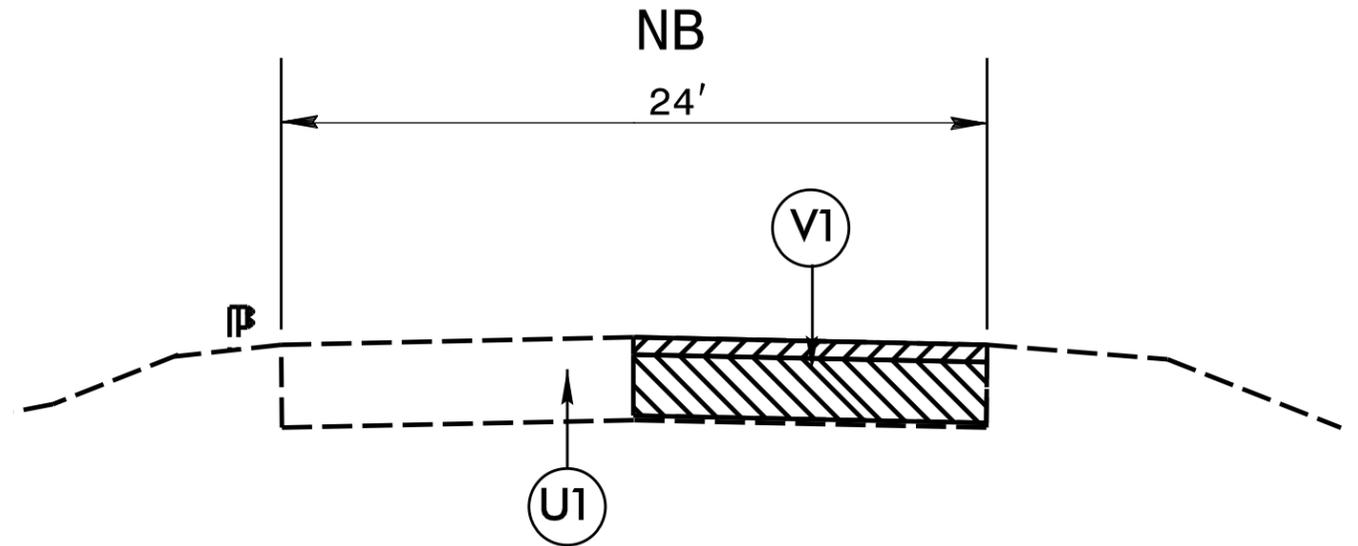

**TYPICAL SECTION NO. 1**  
PERFORM FULL SLAB REPLACEMENTS IN AREAS DESIGNATED  
BY THE ENGINEER, UNDERCUT SHALL BE PERFORMED IN THESE AREAS  
AS DIRECTED BY THE ENGINEER