


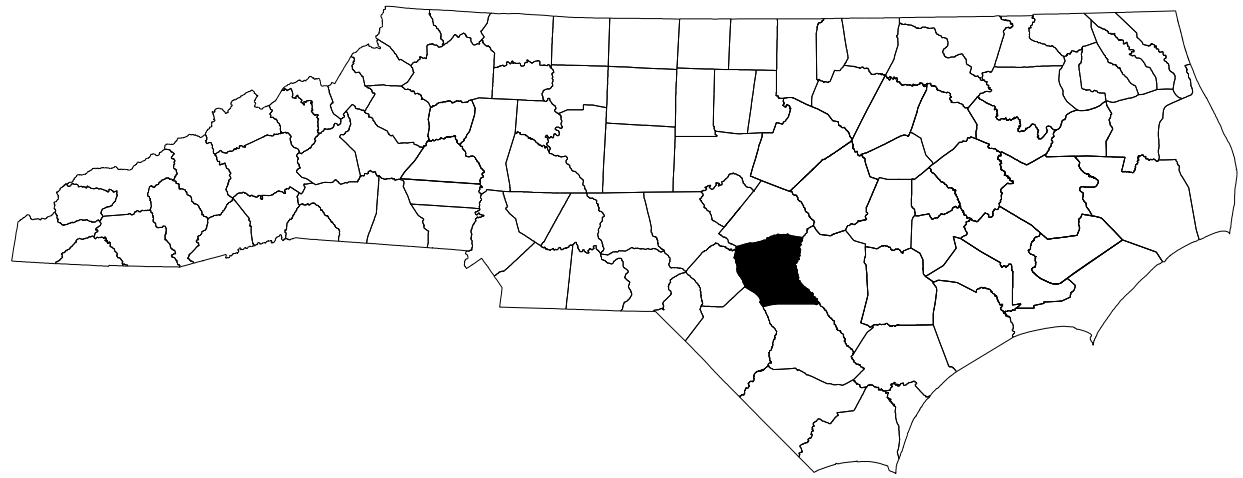


STATE OF NORTH CAROLINA
DEPARTMENT OF TRANSPORTATION

CUMBERLAND COUNTY SIGNING PLAN

LOCATION: I-295 FROM ALL AMERICAN FREEWAY TO I-95

PROJECT REFERENCE NO. U-2519CA POC	SHEET NO. SIGN-1
SIGNING ENGINEER  3/2020	
DOCUMENT NOT CONSIDERED FINAL UNLESS ALL SIGNATURES COMPLETED	

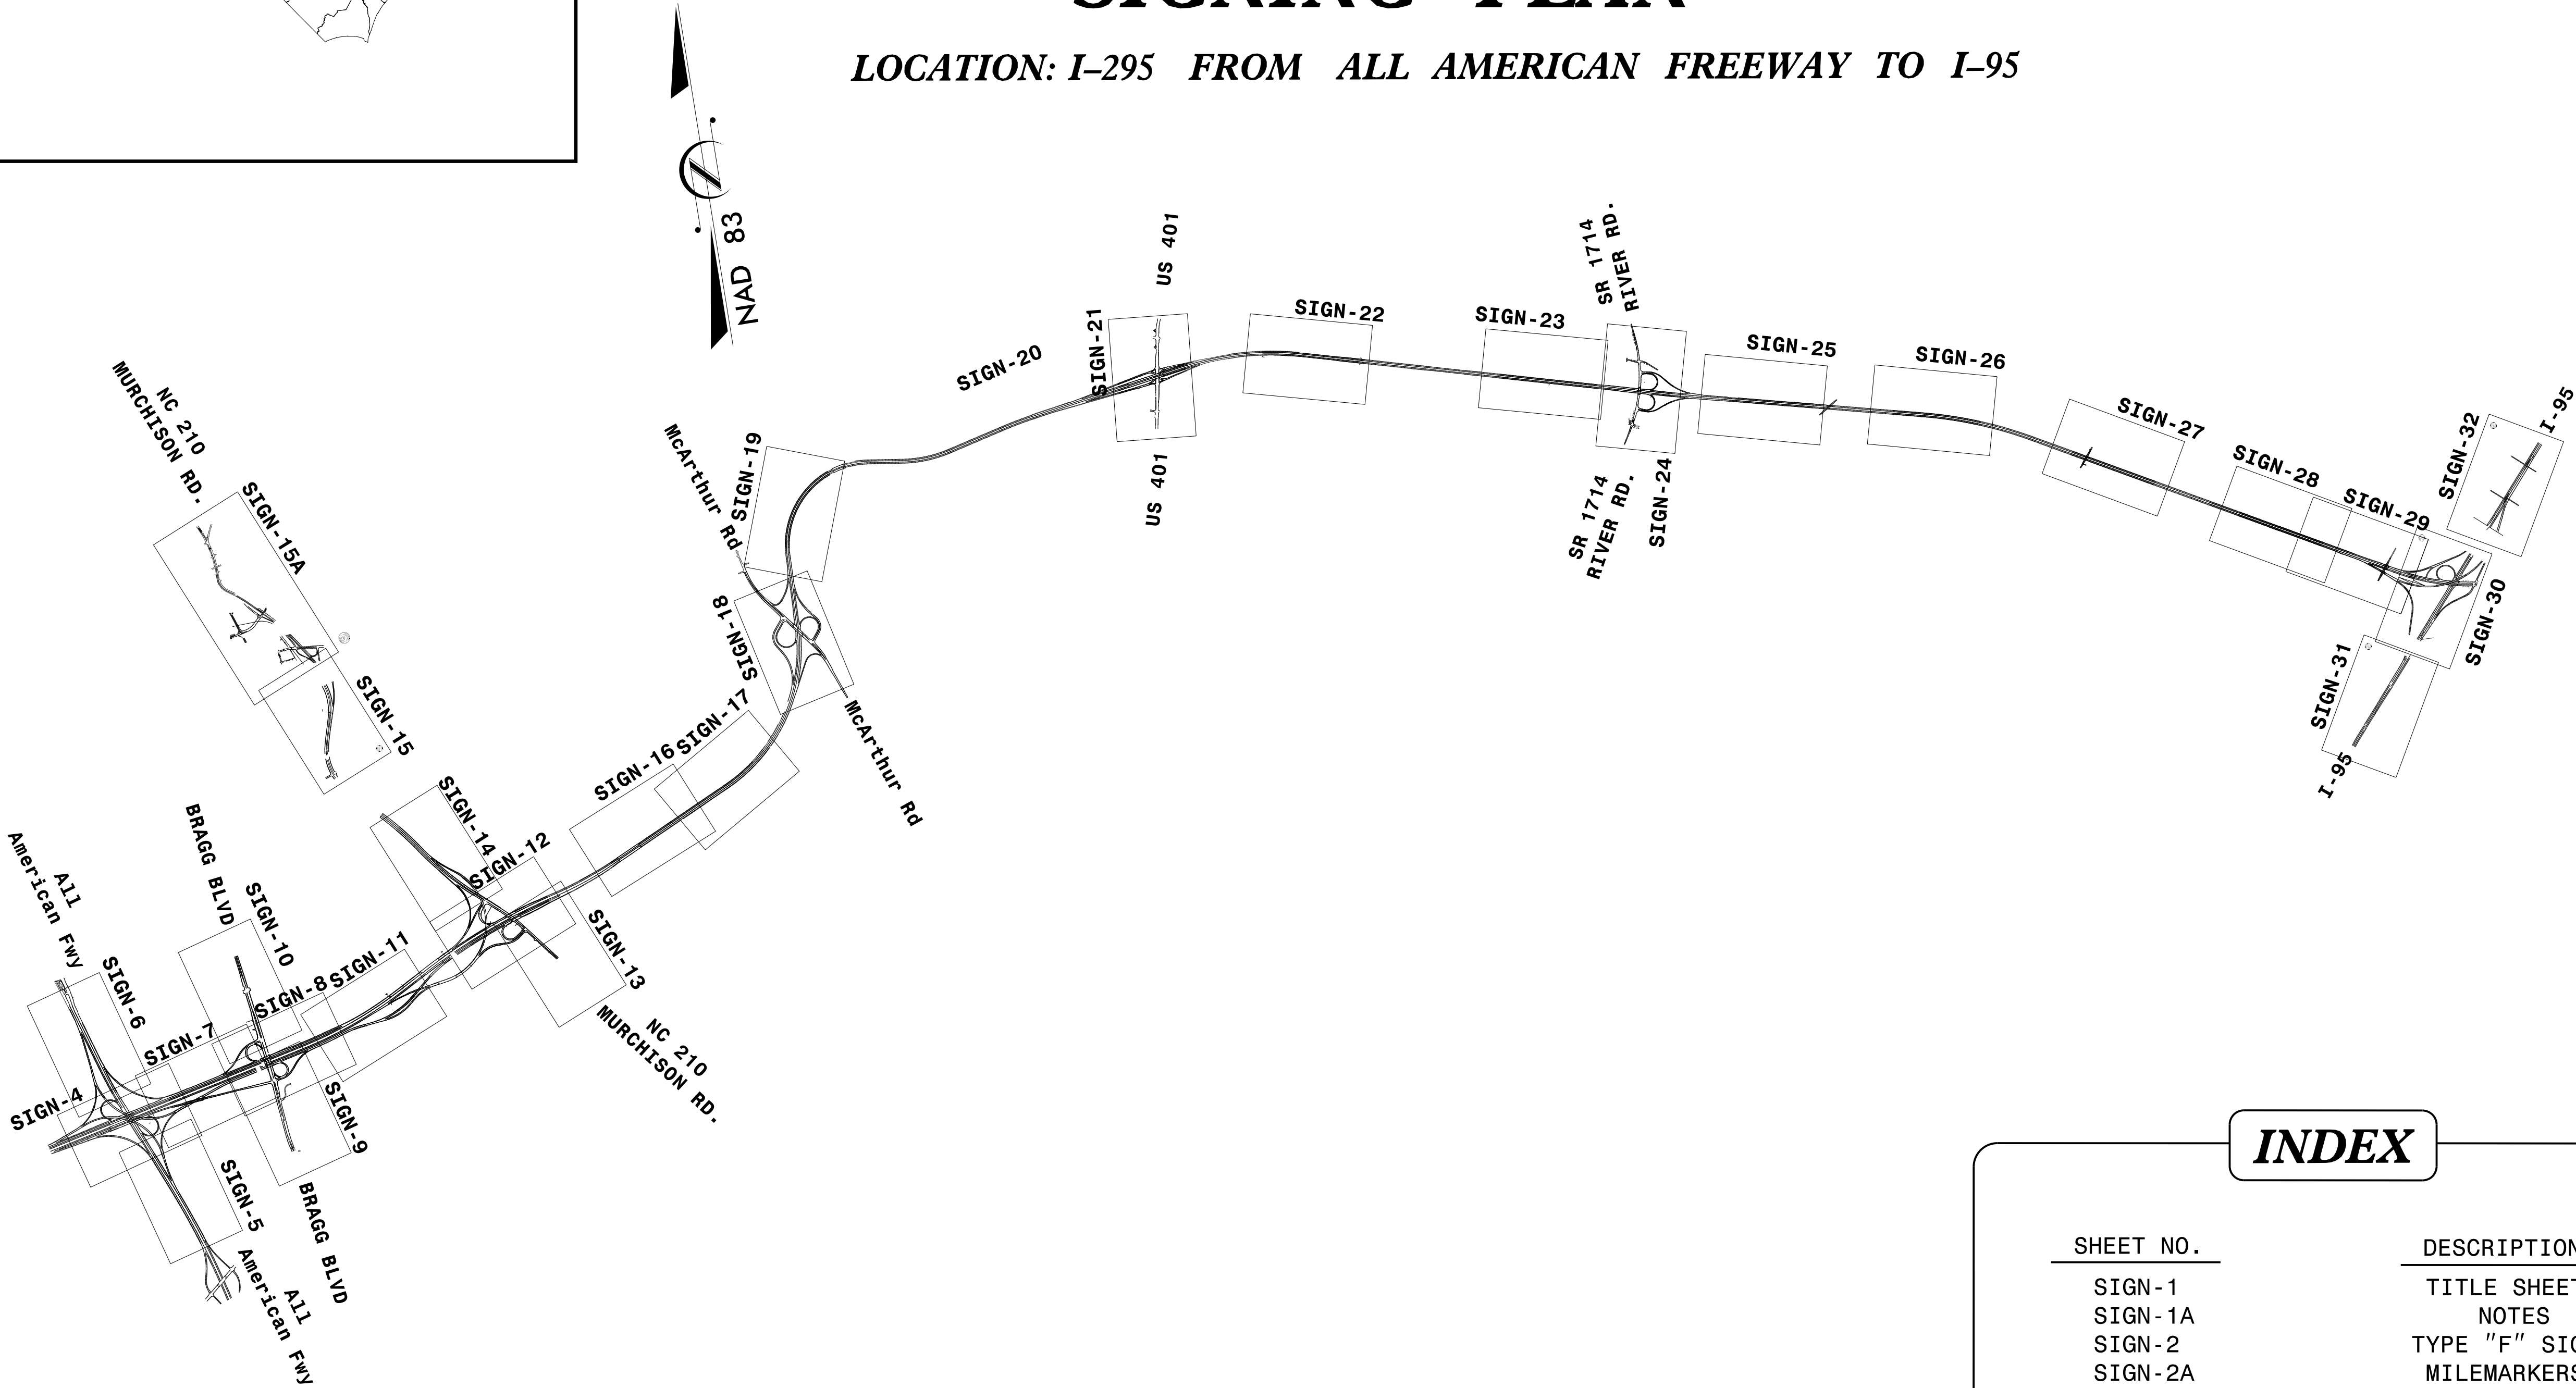


INDEX

<u>SHEET NO.</u>	<u>DESCRIPTION</u>
SIGN-1	TITLE SHEET
SIGN-1A	NOTES
SIGN-2	TYPE "F" SIGNS
SIGN-2A	MILEMARKERS
SIGN-3-3M	OVERLAY DESIGNS
SIGN-4 THRU	SIGN DETAIL SHEETS
SIGN-32	

PLAN REVIEWED BY: N.C.D.O.T. SIGNING AND DELINEATION UNIT

AYMAN ALQUDWAH, PE	SIGNING & DELINEATION REGIONAL ENGINEER
MITCH EATON, PE	SIGNING & DELINEATION PROJECT DESIGN ENGINEER

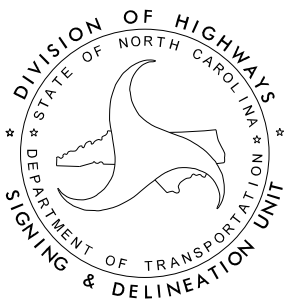

PLAN PREPARED BY: HDR Engineering, Inc. of the Carolinas

RON KING, PE PROJECT ENGINEER

RICHARD DRAYTON TRAFFIC DESIGN ENGINEER



HDR Engineering, Inc. of the Carolinas
555 Fayetteville St, Suite 900 Raleigh, N.C. 27601
N.C.B.E.L.S. License Number: F-0116

TITLE SHEET

U-2519CA POC

U-2519CA POC

PROJECT REFERENCE NO.
U-2519CA POC

SHEET NO.
SIGN-1A

SIGNING ENGINEER

DocuSigned by:
Ayman Alqudwah
F32AC5CAF965472...

NORTH CAROLINA
PROFESSIONAL
SEAL
028387
ENGINEER
AYMAN I. ALQUUDWAH

1/7/2021

DOCUMENT NOT CONSIDERED FINAL
UNLESS ALL SIGNATURES COMPLETED

ROADWAY STANDARD DRAWING

THE FOLLOWING ROADWAY STANDARDS AS APPEAR IN "ROADWAY STANDARD DRAWINGS" - PROJECT SERVICES UNIT - N.C. DEPARTMENT OF TRANSPORTATION - RALEIGH, N.C., DATED JANUARY 2018 ARE APPLICABLE TO THIS PROJECT AND BY REFERENCE HEREBY ARE CONSIDERED A PART OF THESE PLANS:

STD. NO.	TITLE
901.50	ARROWS AND SHIELDS
901.60	RIVET SPACING FOR OVERLAYED SIGNS
904.10	ORIENTATION OF GROUND MOUNTED SIGNS
904.40	MILEPOST AND PLACEMENT
904.50	MOUNTING OF TYPE 'D', 'E' AND 'F' SIGNS ON 'U' CHANNEL POSTS

GENERAL NOTES

- . SIGNS FURNISHED BY STATE
- . WHEN NOT STATIONED OR DIMENSIONED ON PLANS, ALL 'E' AND 'F' SIGNS SHALL BE FIELD LOCATED BY THE ENGINEER
- . WHEN EXISTING SIGNS ARE REMOVED AND INSTALLED ON NEW SUPPORTS, THE RE-ERECTION SHALL IMMEDIATELY FOLLOW THE REMOVAL.
- . THE BACKGROUND FOR TYPE E & F SIGNS SHALL BE TYPE C REFLECTIVE SHEETING.

SUMMARY OF QUANTITIES

ITEM NO.		ITEM DESCRIPTION	QUANTITY	UNIT
DESC. NO.	SECT. NO.			
4072000000	903	SUPPORTS, 3 LB STEEL U-CHANNEL	464	L.F.
4078000000	903	SUPPORTS, 2 LB STEEL U-CHANNEL	28	EA.
4108000000	904	SIGN ERECTION, TYPE F	35	EA.
4114000000	904	SIGN ERECTION, MILEMARKERS	28	EA.
4115000000	904	SIGN ERECTION, OVERLAY (OVERHEAD)	35	EA.
4116000000	904	SIGN ERECTION, OVERLAY (GROUND MOUNTED)	19	EA.
4241000000	907	DISPOSAL OF SIGN, OVERLAY (OVERHEAD)	35	EA.
4242000000	907	DISPOSAL OF SIGN, OVERLAY (GROUND MOUNTED)	19	EA.

PROJECT NOTES













1. DISPOSAL OF SIGN SYSTEM, U-CHANNEL
2. DISPOSAL OF SIGN, D, E,OR F
3. SIGN ERECTION, OVERLAY (OVERHEAD)
4. SIGN ERECTION, OVERLAY (GROUND MOUNTED)
5. DISPOSAL OF SIGN, OVERLAY (OVERHEAD)
6. DISPOSAL OF SIGN, OVERLAY (GROUND MOUNTED)


NOTES, QUANTITIES &
ROADWAY STD. DRAWINGS

[illegible]

\$\$\$\$\$SYTIME\$\$\$\$
\$\$\$\$\$DON\$\$\$\$\$
\$\$\$\$\$USERNAME\$\$\$\$

REVISIONS

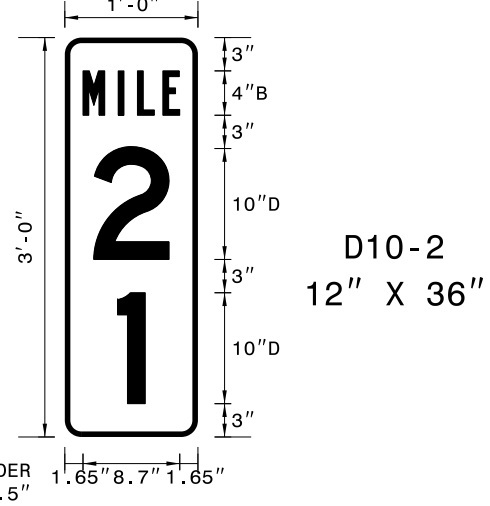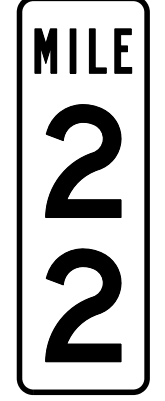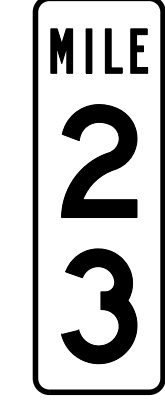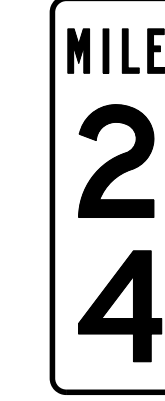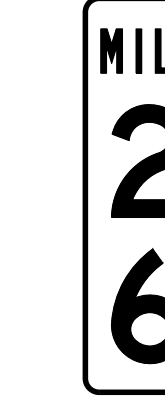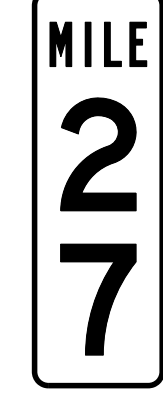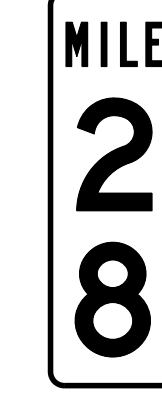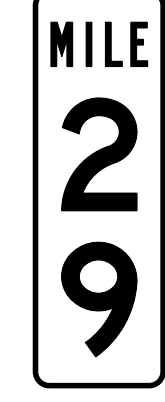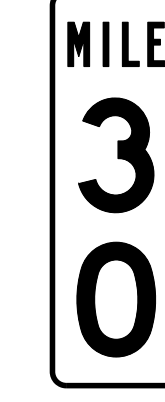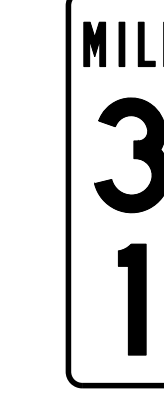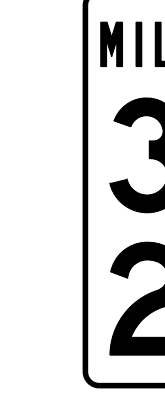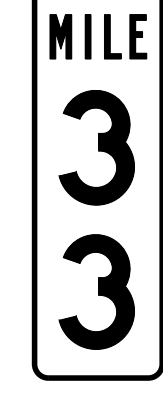QUANTITY REQ'D <u>2</u>  D10-2 12" X 36" ONE 2-LB "U" CHANNEL POST PER SIGN	
QUANTITY REQ'D <u>2</u>  D10-2 12" X 36" ONE 2-LB "U" CHANNEL POST PER SIGN	
QUANTITY REQ'D <u>2</u>  D10-2 12" X 36" ONE 2-LB "U" CHANNEL POST PER SIGN	QUANTITY REQ'D <u>2</u>  D10-2 12" X 36" ONE 2-LB "U" CHANNEL POST PER SIGN				

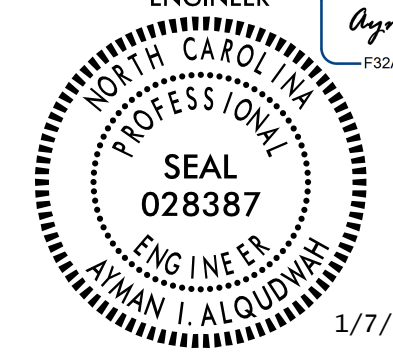PROJECT REFERENCE NO.	SHEET NO.
U-2519CA POC	SIGN-2A
SIGNING ENGINEER  DocuSigned by: <i>Ayman I. Alquodwah</i> F32AC5CAF065472...	
DOCUMENT NOT CONSIDERED FINAL UNLESS ALL SIGNATURES COMPLETED	
 HDR Engineering, Inc. of the Carolinas 555 Fayetteville St, Suite 900 Raleigh, N.C. 27601 N.C.B.E.L.S. License Number: F-0116	

MILEMARKERS

PROJECT REFERENCE NO.

U-2519CA POC

SHEET NO.

SIGN-3

SIGNING ENGINEER

SEAL

022959

ENGINEER

Ronald W. King

3/2020

DOCUMENT NOT CONSIDERED FINAL

UNLESS ALL SIGNATURES COMPLETED

HDR

HDR Engineering, Inc. of the Carolinas

555 Fayetteville St, Suite 900 Raleigh, N.C. 27601

N.C.B.E.L.S. License Number: F-0116

SIGN NUMBER: 801

TYPE: Overlay

QUANTITY: 1

SIGN WIDTH: 4'-0"

HEIGHT: 3'-3"

TOTAL AREA: 13.0 Sq.Ft.

BACKG COLOR: Green

COPY COLOR: White

SYMBOL	X	Y	WID	HT
M1_1	1.5	1.5	45	36

MAT'L: 0.063" (1.6 mm) ALUMINUM

NOTES:

1. Background shall be Grade C reflective sheeting.

2. Shields shall be Grade A sheeting and direct applied.

DESIGN BY: R DRAYTON

CHECKED BY: R KING

PROJECT ID: U-2519CA POC

Jun 28, 2019

DIV: 6

32.96"

18.04"

48"

39"

1.5"

36"

1.5"

1.5"

45"

1.5"

PROPOSED OVERLAY

INTERSTATE

295

TO

24

TO

87

TO

210

Bragg Blvd

Murchison Rd

1/4 MILE

EXIT

DOWN ARROW

ONLY

Spacing Factor is 1 unless specified otherwise

SIGN NUMBER: 802

TYPE: Overlay

QUANTITY: 1

SIGN WIDTH: 4'-0"

HEIGHT: 3'-3"

TOTAL AREA: 13.0 Sq.Ft.

BACKG COLOR: Green

COPY COLOR: White

SYMBOL	X	Y	WID	HT
M1_1	1.5	1.5	45	36

MAT'L: 0.063" (1.6 mm) ALUMINUM

NOTES:

1. Background shall be Grade C reflective sheeting.

2. Shields shall be Grade A sheeting and direct applied.

DESIGN BY: R DRAYTON

CHECKED BY: R KING

PROJECT ID: U-2519CA POC

Jun 28, 2019

DIV: 6

27.13"

18.03"

48"

39"

1.5"

36"

1.5"

1.5"

45"

1.5"

PROPOSED OVERLAY

INTERSTATE

295

TO

24

TO

87

TO

210

Bragg Blvd

Murchison Rd

EXIT ONLY

Spacing Factor is 1 unless specified otherwise

SIGN NUMBER: 817

TYPE: Overlay

QUANTITY: 1

SIGN WIDTH: 4'-0"

HEIGHT: 3'-3"

TOTAL AREA: 13.0 Sq.Ft.

BACKG COLOR: Green

COPY COLOR: White

SYMBOL	X	Y	WID	HT
M1_1	1.5	1.5	45	36

MAT'L: 0.063" (1.6 mm) ALUMINUM

NOTES:

1. Background shall be Grade C reflective sheeting.

2. Shields shall be Grade A sheeting and direct applied.

DESIGN BY: R DRAYTON

CHECKED BY: R KING

PROJECT ID: U-2519CA POC

Jul 15, 2019

DIV: 6

43.64"

13.42"

48"

39"

1.5"

36"

1.5"

1.5"

45"

1.5"

PROPOSED OVERLAY

48" X 39"

INTERSTATE

295

SOUTH

DOWN ARROW

Spacing Factor is 1 unless specified otherwise

SIGN NUMBER: 804

TYPE: Overlay

QUANTITY: 1

SIGN WIDTH: 5'-3"

HEIGHT: 5'-2"

TOTAL AREA: 27.1 Sq.Ft.

BACKG COLOR: Green

COPY COLOR: White

SYMBOL	X	Y	WID	HT
M1_1	1.5	1.5	45	36

MAT'L: 0.063" (1.6 mm) ALUMINUM

NOTES:

1. Background shall be Grade C reflective sheeting.

2. Shields shall be Grade A sheeting and direct applied.

DESIGN BY: R DRAYTON

CHECKED BY: R KING

PROJECT ID: U-2519CA POC

Jun 28, 2019

DIV: 6

38.79"

24.68"

48"

39"

1.5"

36"

1.5"

1.5"

45"

1.5"

PROPOSED OVERLAY

48" X 39"

INTERSTATE

295

NORTH

TO

24

TO

87

TO

210

Bragg Blvd

Murchison Rd

UP ARROW

Spacing Factor is 1 unless specified otherwise

Overlays Panels
(Overhead)

PLOT DRIVER: \$PLTDRVS\$
USER: \$USER\$
FILE: \$PWVARVAULTPATHDESC\$
PENTABLE: \$PENTBLS\$
TIME: \$TIME\$
DATE: \$DATE\$

REVISIONS

SIGN NUMBER: 805

TYPE: Overlay

QUANTITY: 1

SIGN WIDTH: 5'-3"

HEIGHT: 5'-2"

TOTAL AREA: 27.1 Sq.Ft.

BACKG COLOR: Green

COPY COLOR: White

SYMBOL	X	Y	WID	HT
M1_1	10.1	1.5	45	36

MAT'L: 0.063" (1.6 mm) ALUMINUM

NOTES:

DESIGN BY: R DRAYTON

CHECKED BY: R KING

Jul 02, 2019

DIV: 6

PROJECT ID: U-2519CA POC

SIGN NUMBER: 806

TYPE: Overlay

QUANTITY: 1

SIGN WIDTH: 5'-3"

HEIGHT: 5'-2"

TOTAL AREA: 27.1 Sq.Ft.

BACKG COLOR: Green

COPY COLOR: White

SYMBOL	X	Y	WID	HT
M1_1	1.5	1.5	45	36

MAT'L: 0.063" (1.6 mm) ALUMINUM

- NOTES:
- 1. Background shall be Grade C reflective sheeting.
 - 2. Shields shall be Grade A sheeting and direct applied.

DESIGN BY: R DRAYTON

CHECKED BY: R KING

Jun 28, 2019

DIV: 6

PROJECT ID: U-2519CA POC

SIGN NUMBER: 807

TYPE: Overlay

QUANTITY: 1

SIGN WIDTH: 4'-0"

HEIGHT: 3'-3"

TOTAL AREA: 13.0 Sq.Ft.

BACKG COLOR: Green

COPY COLOR: White

SYMBOL	X	Y	WID	HT
M1_1	1.5	1.5	45	36

MAT'L: 0.063" (1.6 mm) ALUMINUM

- NOTES:
- 1. Background shall be Grade C reflective sheeting.
 - 2. Shields shall be Grade A sheeting and direct applied.

DESIGN BY: R DRAYTON

CHECKED BY: R KING

Jun 28, 2019

DIV: 6

PROJECT ID: U-2519CA POC

SIGN NUMBER: 808

TYPE: Overlay

QUANTITY: 1

SIGN WIDTH: 4'-6"

HEIGHT: 5'-2"

TOTAL AREA: 23.3 Sq.Ft.

BACKG COLOR: Green

COPY COLOR: White

SYMBOL	X	Y	WID	HT
M1_1	9.0	1.35	45	36

MAT'L: 0.063" (1.6 mm) ALUMINUM

- NOTES:
- 1. Legend shall be direct applied Grade A reflective sheeting.
 - 2. Background shall be Grade C reflective sheeting.
 - 3. Shields shall be direct applied Grade A sheeting.

DESIGN BY: R DRAYTON

CHECKED BY: R KING

Jul 02, 2019

DIV: 6

PROJECT ID: U-2519CA POC

Spacing Factor is 1 unless specified otherwise

LETTER POSITIONS

Letter spacings are to start of next letter																				Series/Size Text Length
		N			O	R	T	H												E 2000
		1.5	12.2	3.1	12.8	11	11	9.7	1.5											59.9

FILENAME: Guidsign_English_8-2-13

NORTH CAROLINA D.O.T. SIGN DETAIL

Overlays Panels
(Overhead)

PROJECT REFERENCE NO.

U-2519CA POC

SHEET NO.

SIGN-3A

SIGNING ENGINEER

3/2020

DOCUMENT NOT CONSIDERED FINAL

UNLESS ALL SIGNATURES COMPLETED

HDR Engineering, Inc. of the Carolinas
555 Fayetteville St, Suite 900 Raleigh, N.C. 27601
N.C.B.E.L.S. License Number: F-0116

PLOT DRIVER: \$PLTDRVS\$
USER: \$USER\$
FILE: \$PWVARVAULTPATHDESC\$
PENTABLE: \$PENTBLS\$
TIME: \$TIME\$
DATE: \$DATE\$

REVISIONS

SIGN NUMBER: 809
TYPE: Overlay
QUANTITY: 1
SIGN WIDTH: 5'-3"
HEIGHT: 5'-5"
TOTAL AREA: 28.4 Sq.Ft.

BACKG COLOR: Green
COPY COLOR: White

SYMBOL	X	Y	WID	HT
M1_1	9	1.4	45	36

MAT'L: 0.063" (1.6 mm) ALUMINUM

DESIGN BY: R DRAYTON
PROJECT ID: U-2519CA POC

CHECKED BY: R KING
Aug 30, 2019
DIV: 6

NOTES:
1. Legend shall be direct applied Grade A reflective sheeting.
2. Background shall be Grade C reflective sheeting.
3. Shields shall be direct applied Grade A sheeting.

LETTER POSITIONS
Letter spacings are to start of next letter
Series/Size Text Length
E 2000 59.9
FILENAME: Guidsign_English_8-2-13
NORTH CAROLINA D.O.T. SIGN DETAIL

SIGN NUMBER: 810
TYPE: Overlay
QUANTITY: 1
SIGN WIDTH: 10'-2"
HEIGHT: 3'-3"
TOTAL AREA: 33.0 Sq.Ft.

BACKG COLOR: Green
COPY COLOR: White

SYMBOL	X	Y	WID	HT
M1_1	1.1	1.5	45	36

MAT'L: 0.063" (1.6 mm) ALUMINUM

DESIGN BY: R DRAYTON
PROJECT ID: U-2519CA POC

CHECKED BY: R KING
Aug 20, 2019
DIV: 9

NOTES:
1. Legend shall be direct applied Grade A reflective sheeting.
2. Background shall be Grade C reflective sheeting.
3. Shields shall be direct applied Grade A sheeting.LETTER POSITIONS
Letter spacings are to start of next letter
Series/Size Text Length
E 2000 59.8
FILENAME: Guidsign_English_8-2-13
NORTH CAROLINA D.O.T. SIGN DETAIL

SIGN NUMBER: 811
TYPE: Overlay
QUANTITY: 1
SIGN WIDTH: 5'-3"
HEIGHT: 5'-2"
TOTAL AREA: 27.1 Sq.Ft.

BACKG COLOR: Green
COPY COLOR: White

SYMBOL	X	Y	WID	HT
M1_1	1.5	1.5	45	36

MAT'L: 0.063" (1.6 mm) ALUMINUM

DESIGN BY: R DRAYTON
PROJECT ID: U-2519CA POC

CHECKED BY: R KING
Jun 28, 2019
DIV: 6

NOTES:
1. Background shall be Grade C reflective sheeting.
2. Shields shall be Grade A sheeting and direct applied.LETTER POSITIONS
Letter spacings are to start of next letter
Series/Size Text Length
D 2000 42.8
FILENAME: Guidsign_English_8-2-13
NORTH CAROLINA D.O.T. SIGN DETAIL

SIGN NUMBER: 812
TYPE: Overlay
QUANTITY: 1
SIGN WIDTH: 5'-3"
HEIGHT: 5'-2"
TOTAL AREA: 27.1 Sq.Ft.

BACKG COLOR: Green
COPY COLOR: White

SYMBOL	X	Y	WID	HT
M1_1	1.5	1.5	45	36

MAT'L: 0.063" (1.6 mm) ALUMINUM

DESIGN BY: R DRAYTON
PROJECT ID: U-2519CA POC

CHECKED BY: R KING
Jun 28, 2019
DIV: 6

NOTES:
1. Legend shall be direct applied Grade C reflective sheeting.
2. Background shall be Grade C reflective sheeting.
3. Shields shall be direct applied Grade C sheeting.LETTER POSITIONS
Letter spacings are to start of next letter
Series/Size Text Length
D 2000 42.8
FILENAME: Guidsign_English_8-2-13
NORTH CAROLINA D.O.T. SIGN DETAIL

Overlays Panels
(Overhead)

PROJECT REFERENCE NO.	SHEET NO.
U-2519CA POC	SIGN-3C
SIGNING ENGINEER  3/2020	
DOCUMENT NOT CONSIDERED FINAL UNLESS ALL SIGNATURES COMPLETED	
 HDR Engineering, Inc. of the Carolinas 555 Fayetteville St, Suite 900 Raleigh, N.C. 27601 N.C.B.E.L.S. Engineering Number: F-0116	

SIGN NUMBER: 838

TYPE: Overlay

QUANTITY: 1

BACKG COLOR: Green

COPY COLOR: White

SYMBOL	X	Y	WID	HT
M1_1	1.1	1.5	45	36

MAT'L: 0.063" (1.6 mm) ALUMINUM

NOTES:

1. Legend shall be direct applied Grade A reflective sheeting.
2. Background shall be Grade C reflective sheeting.
3. Shields shall be direct applied Grade A sheeting.

DESIGN BY: R DRAYTON

CHECKED BY: R KING

Aug 20, 2019

DIV: 6

PROJECT ID: U-2519CA POC

The diagram shows a rectangular sign with a dashed border. At the top center is a diamond-shaped shield with the number "295". To its right is the word "SOUTH". Below these are two large black arrows pointing left. The sign has a height of 15.26 inches from the top edge to the bottom of the arrows. The width between the centers of the two arrows is 87.00 inches. The total width of the sign is 119.8 inches. The distance from the left edge to the first arrow is 1.1 inch, and from the second arrow to the right edge is 1.1 inch. The sign is made of aluminum with a thickness of 0.063 inches.

LETTER POSITIONS

Letter spacings are to start of next letter																		Series/Size Text Length
		S		O	U	T	H											E 2000
	61.1	12.2	2.2	12.8	11.8	11	9.7	1.1										59.8

FILENAME: Guidsign_English_8-2-13

SIGN NUMBER: 815

TYPE: Overlay

QUANTITY: 1

BACKG COLOR: Green

COPY COLOR: White

SYMBOL	X	Y	WID	HT
M1_1	1.5	1.5	45	36

MAT'L: 0.063" (1.6 mm) ALUMINUM

NOTES:

1. Background shall be Grade C reflective sheeting.
2. Shields shall be Grade A sheeting and direct applied.

DESIGN BY: R DRAYTON

CHECKED BY: R KING

Jun 28, 2019

DIV: 6

PROJECT ID: U-2519CA POC

The diagram shows a rectangular sign with a dashed border. On the left side, there is a vertical rectangle containing the word "NORTH" at the top, followed by a diamond-shaped shield with the number "295". To the right of this is another vertical rectangle containing the word "TO" at the top, followed by a circular shield with the number "95". Further right is another vertical rectangle containing the words "WEST NORTH" at the top, followed by three diamond-shaped shields with the numbers "24", "87", and "210". Below these rectangles are two large black arrows pointing up. The sign has a height of 35.83 inches from the top edge to the bottom of the arrows. The width between the centers of the two arrows is 49.07 inches. The sign is made of aluminum with a thickness of 0.063 inches.

LETTER POSITIONS

Letter spacings are to start of next letter																		Series/Size Text Length
		S		O	U	T	H											E 2000
	61.1	12.2	2.2	12.8	11.8	11	9.7	1.1										59.8

FILENAME: Guidsign_English_8-2-13

SIGN NUMBER: 816

TYPE: Overlay

QUANTITY: 1

BACKG COLOR: Green

COPY COLOR: White

SYMBOL	X	Y	WID	HT
M1_1	1.5	1.5	45	36

MAT'L: 0.063" (1.6 mm) ALUMINUM

NOTES:

1. Background shall be Grade C reflective sheeting.
2. Shields shall be Grade A sheeting and direct applied.

DESIGN BY: R DRAYTON

CHECKED BY: R KING

Jul 11, 2019

DIV: 6

PROJECT ID: U-2519CA POC

The diagram shows a rectangular sign with a dashed border. On the left side, there is a vertical rectangle containing the word "NORTH" at the top, followed by a diamond-shaped shield with the number "295". To the right of this is another vertical rectangle containing the word "TO" at the top, followed by a circular shield with the number "95". Further right is another vertical rectangle containing the words "WEST NORTH" at the top, followed by three diamond-shaped shields with the numbers "24", "87", and "210". Below these rectangles are two large black arrows pointing up. The sign has a height of 36.18 inches from the top edge to the bottom of the arrows. The width between the centers of the two arrows is 49.10 inches. The sign is made of aluminum with a thickness of 0.063 inches.

LETTER POSITIONS

Letter spacings are to start of next letter																		Series/Size Text Length
		S		O	U	T	H											E 2000
	61.1	12.2	2.2	12.8	11.8	11	9.7	1.1										59.8

FILENAME: Guidsign_English_8-2-13

Overlays Panels (Overhead)

REVISIONS

SIGN NUMBER: 818

TYPE: Overlay

QUANTITY: 1

SIGN WIDTH: 5'-3"

HEIGHT: 5'-2"

TOTAL AREA: 27.1 Sq.Ft.

BACKG COLOR: Green

COPY COLOR: White

SYMBOL	X	Y	WID	HT
M1_1	1.5	1.5	45	36

MAT'L: 0.063" (1.6 mm) ALUMINUM

NOTES:

1. Background shall be Grade C reflective sheeting.

2. Shields shall be Grade A sheeting and direct applied.

SIGN NUMBER: 820

TYPE: Overlay

QUANTITY: 1

SIGN WIDTH: 4'-0"

HEIGHT: 3'-3"

TOTAL AREA: 13.0 Sq.Ft.

BACKG COLOR: Green

COPY COLOR: White



SYMBOL	X	Y	WID	HT
M1_1	1.5	1.5	45	36

MAT'L: 0.063" (1.6 mm) ALUMINUM

NOTES:

1. Background shall be Grade C reflective sheeting.

2. Shields shall be Grade A sheeting and direct applied.

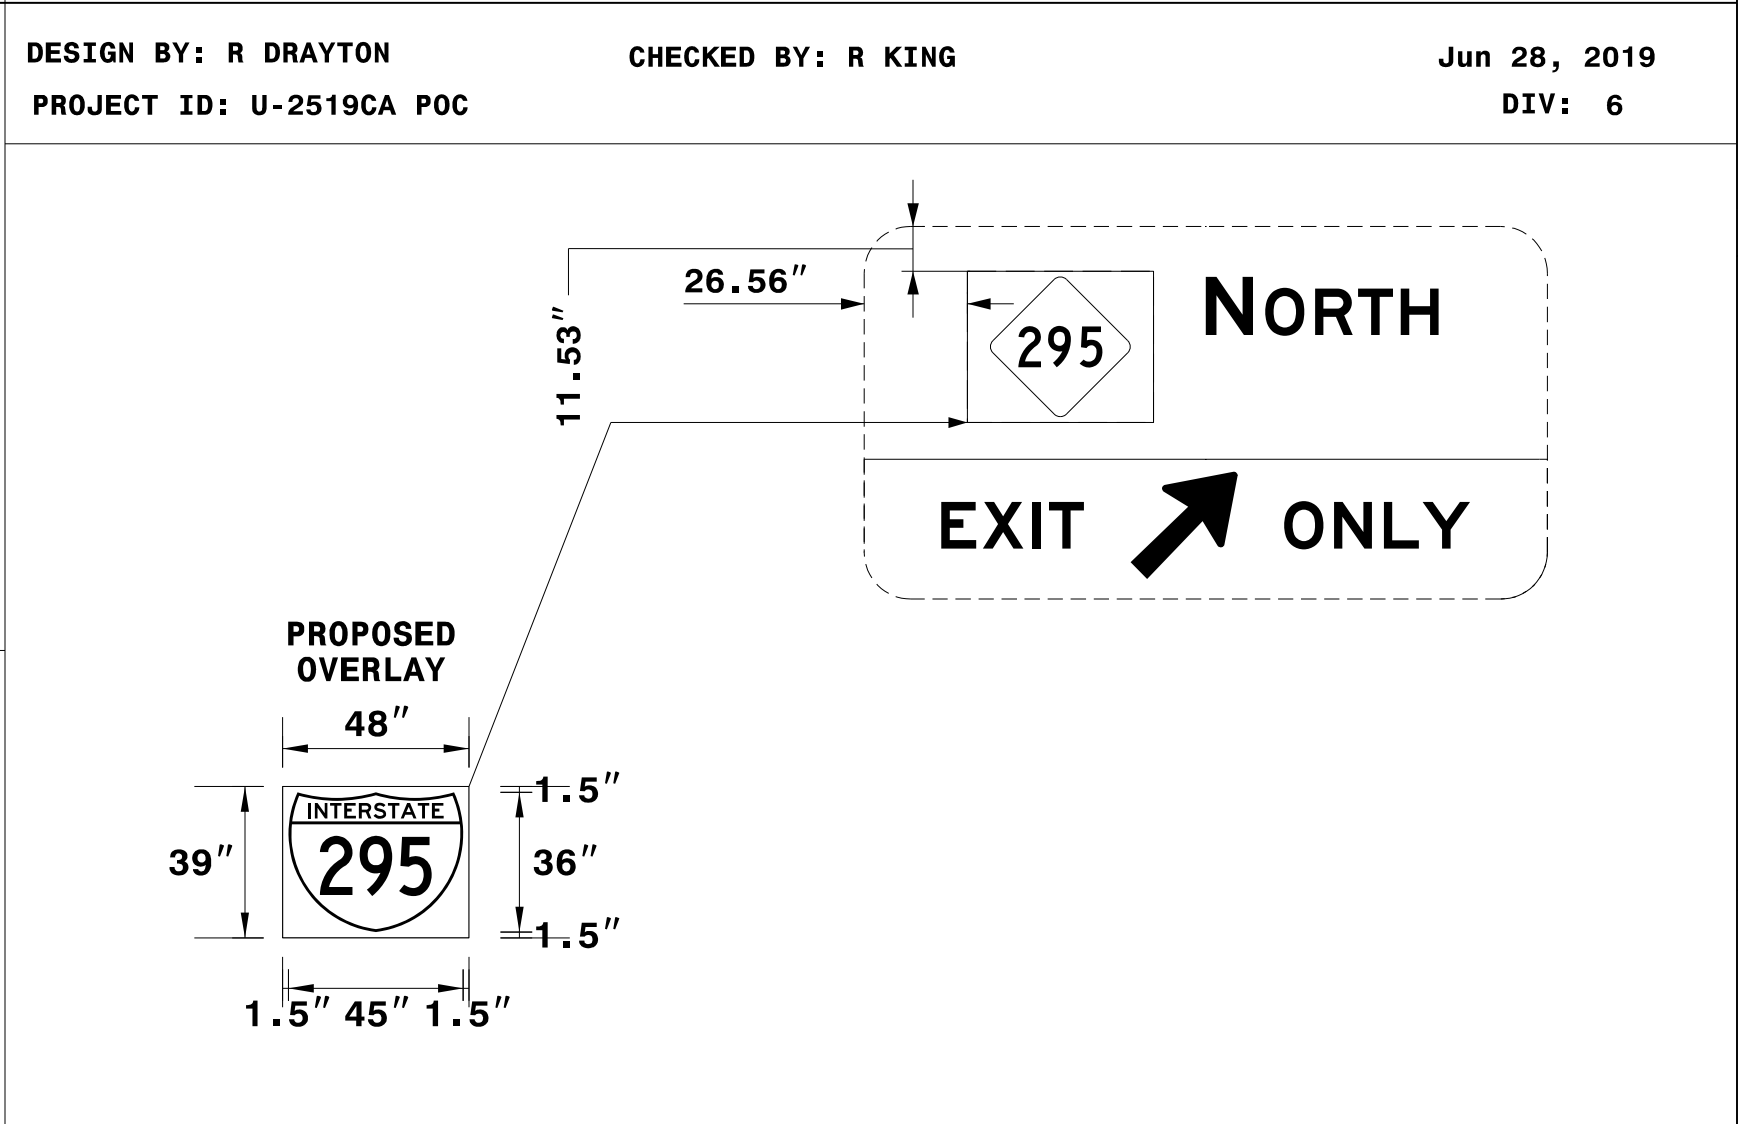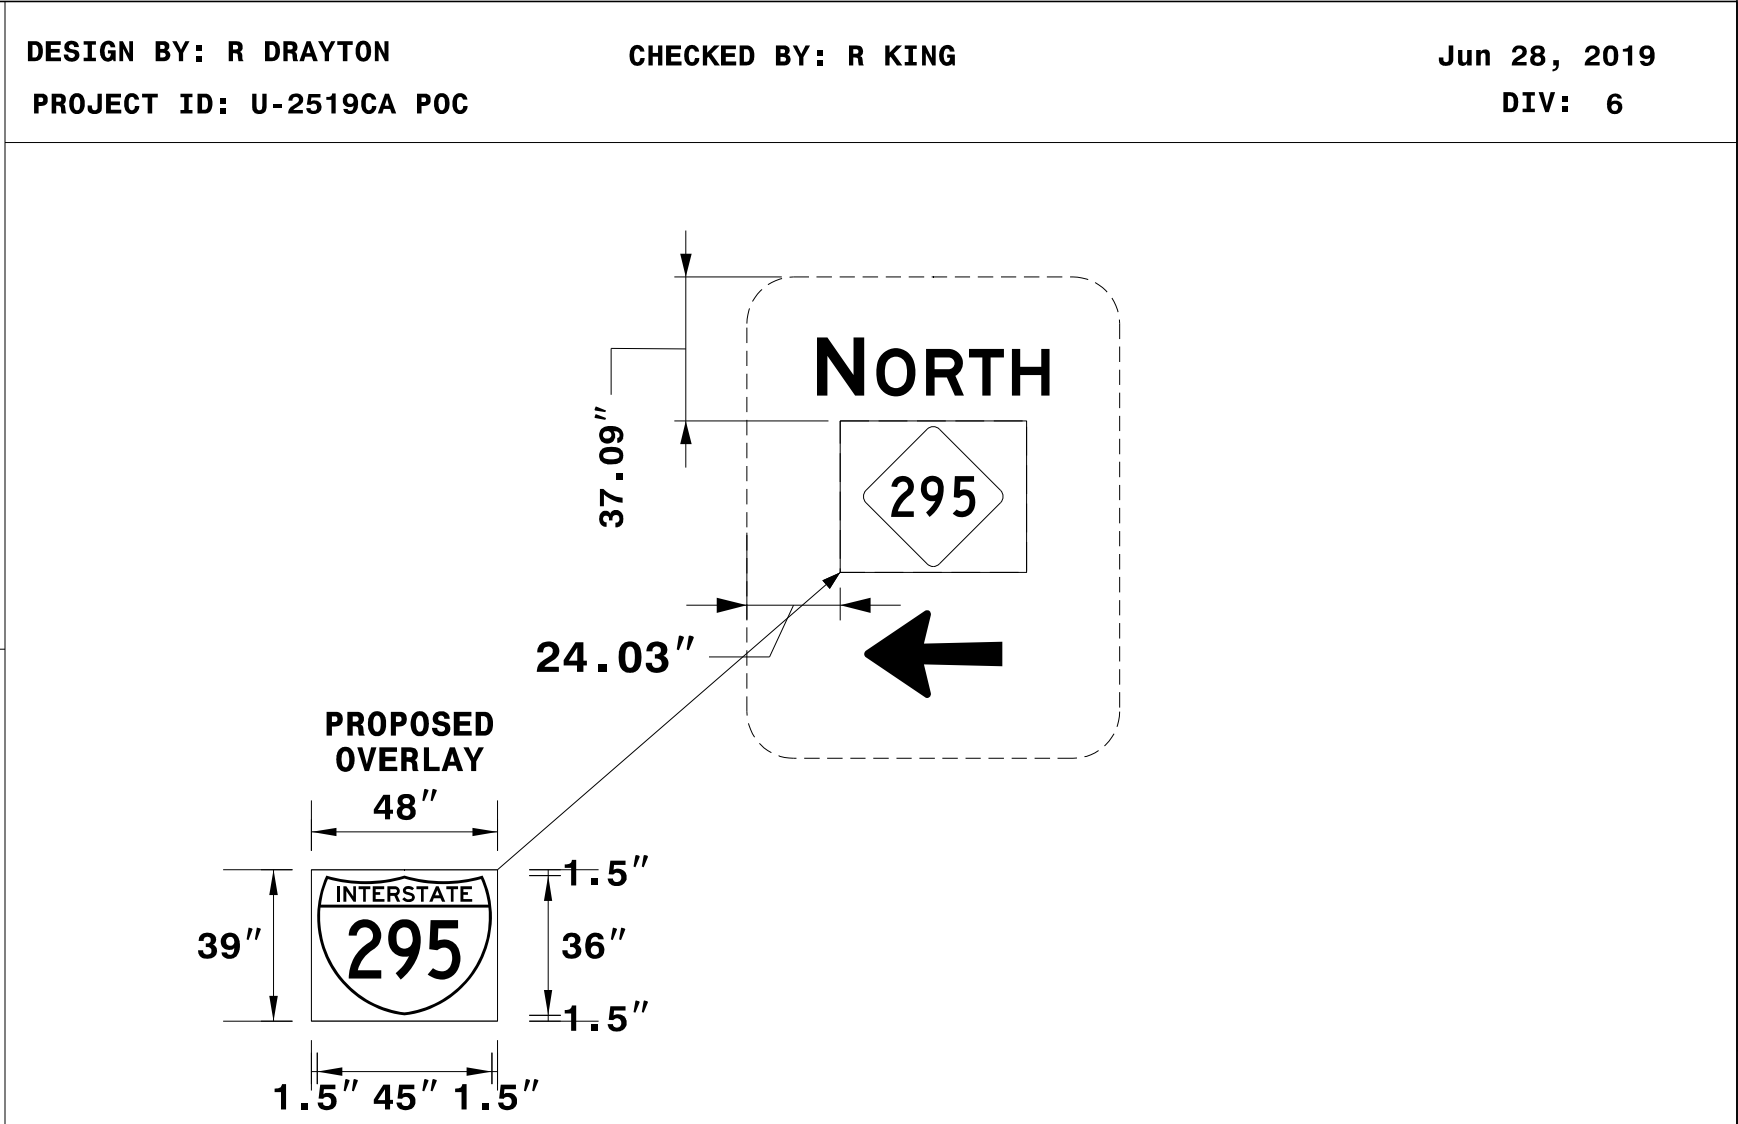

SIGN NUMBER: 819

TYPE: Overlay

QUANTITY: 1

SIGN WIDTH: 5'-2"

HEIGHT: 5'-5"

TOTAL AREA: 28.0 Sq.Ft.

BACKG COLOR: Green

COPY COLOR: White

SYMBOL	X	Y	WID	HT
M1_1	1.5	1.5	45	36

MAT'L: 0.063" (1.6 mm) ALUMINUM

NOTES:

1. Background shall be Grade C reflective sheeting.

2. Shields shall be direct applied Grade A sheeting.

SIGN NUMBER: 821

TYPE: Overlay

QUANTITY: 1

SIGN WIDTH: 4'-0"

HEIGHT: 3'-3"

TOTAL AREA: 13.0 Sq.Ft.

BACKG COLOR: Green

COPY COLOR: White



SYMBOL	X	Y	WID	HT
M1_1	1.5	1.5	45	36

MAT'L: 0.063" (1.6 mm) ALUMINUM

NOTES:

1. Background shall be Grade C reflective sheeting.

2. Shields shall be Grade A sheeting and direct applied.

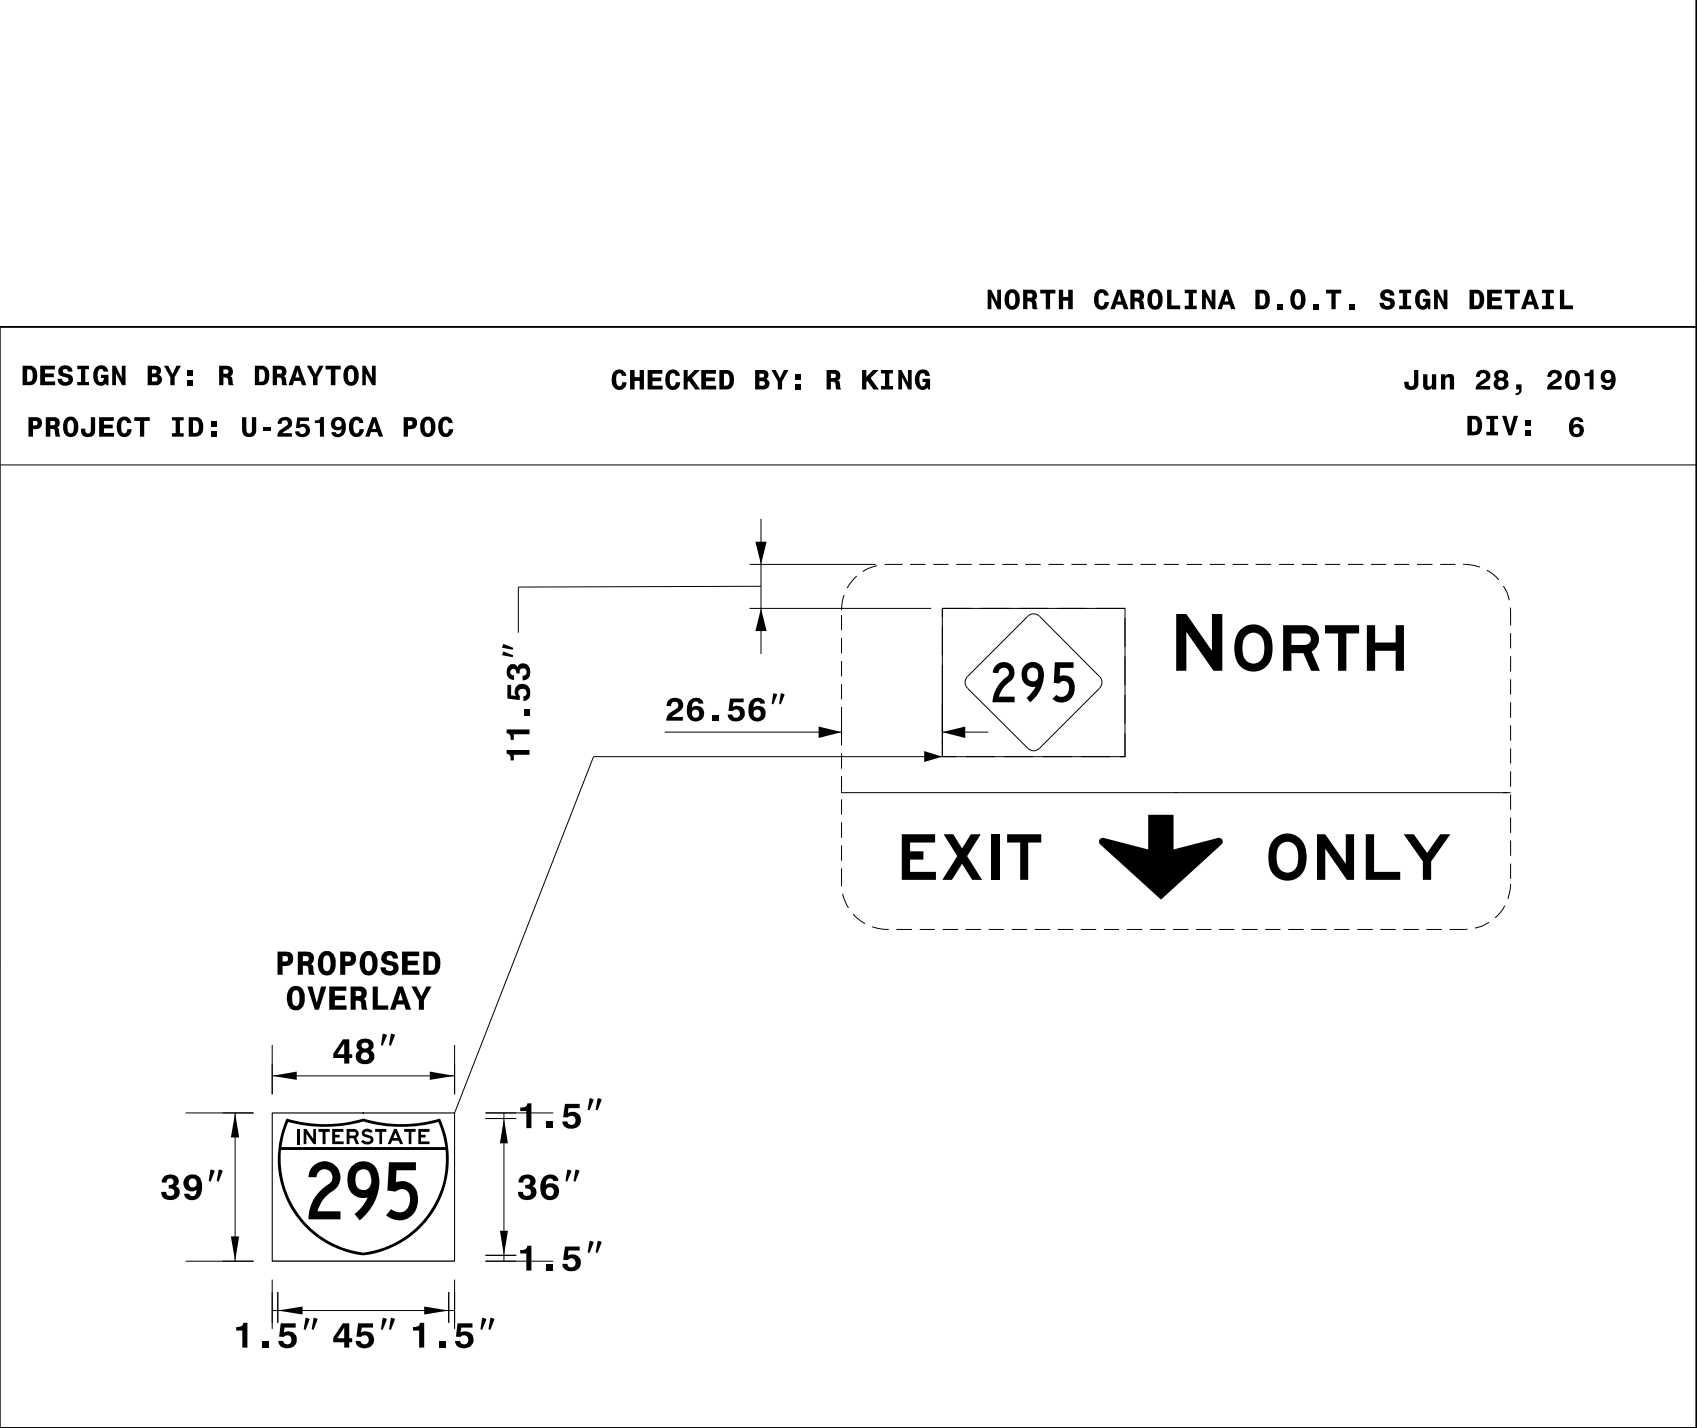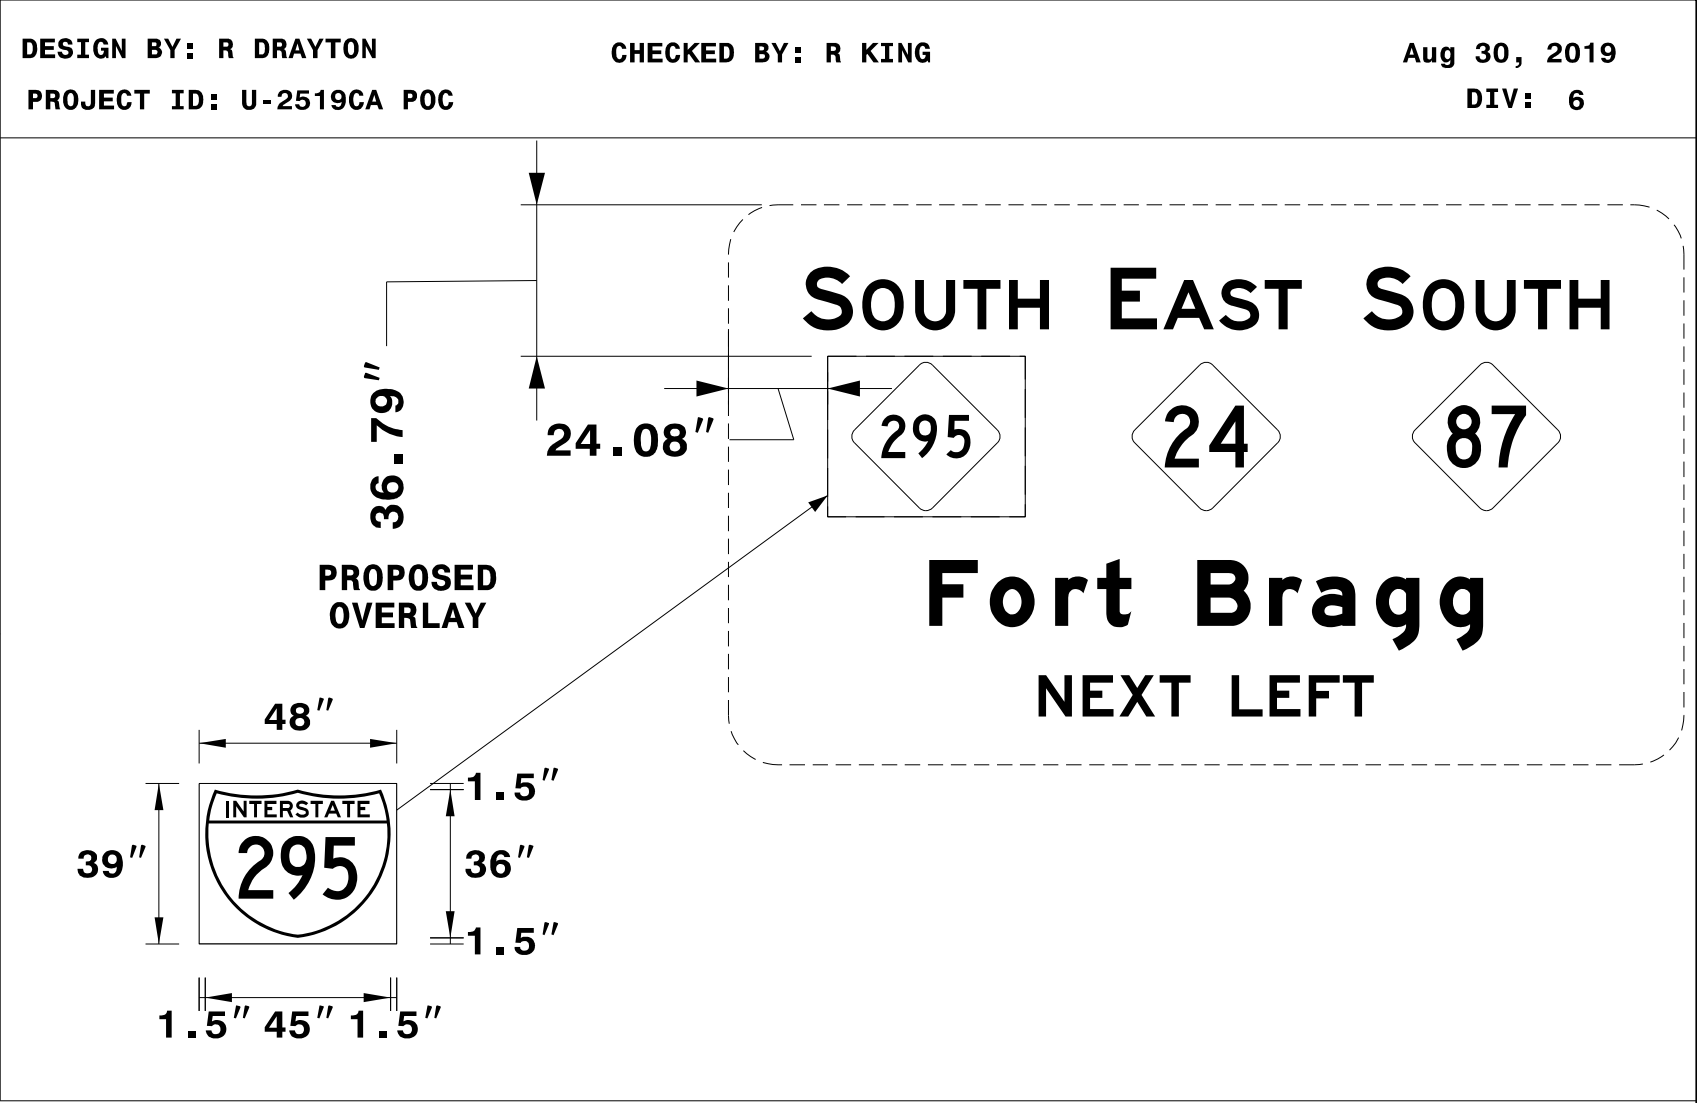

Overlays Panels
(Overhead)

PLOT DRIVER: \$PLTDRV\$
USER: \$USER\$
FILE: \$PWVARVAULTPATHDESC\$
PENTABLE: \$PENTBL\$
TIME: \$TIME\$
DATE: \$DATE\$

REVISIONS

SIGN NUMBER: 822
TYPE: Overlay
QUANTITY: 1
SIGN WIDTH: 5'-2"
HEIGHT: 5'-5"
TOTAL AREA: 28.0 Sq.Ft.

BACKG COLOR: Green
COPY COLOR: White

SYMBOL	X	Y	WID	HT
M1_1	9	1.5	45	36

MAT'L: 0.063" (1.6 mm) ALUMINUM

NOTES:
1. Legend shall be direct applied Grade A reflective sheeting.
2. Background shall be Grade C reflective sheeting.
3. Shields shall be direct applied Grade A sheeting.

DESIGN BY: R DRAYTON
PROJECT ID: U-2519CA POC

CHECKED BY: R KING

Aug 30, 2019
DIV: 6

Letter Positions
Letter spacings are to start of next letter
Series/Size
Text Length
E 2000
59.8
FILENAME: Guidesign_English_8-2-13
NORTH CAROLINA D.O.T. SIGN DETAIL

SIGN NUMBER: 823
TYPE: Overlay
QUANTITY: 1
SIGN WIDTH: 5'-2"
HEIGHT: 5'-5"
TOTAL AREA: 28.0 Sq.Ft.

BACKG COLOR: Green
COPY COLOR: White

SYMBOL	X	Y	WID	HT
M1_1	10.1	1.5	45	36

MAT'L: 0.063" (1.6 mm) ALUMINUM

NOTES:
1. Legend shall be direct applied Grade A reflective sheeting.
2. Background shall be Grade C reflective sheeting.
3. Shields shall be direct applied Grade A sheeting.

DESIGN BY: R DRAYTON
PROJECT ID: U-2519CA POC

CHECKED BY: R KING

Aug 30, 2019
DIV: 6

Letter Positions
Letter spacings are to start of next letter
Series/Size
Text Length
E 2000
59.8
FILENAME: Guidesign_English_8-2-13
NORTH CAROLINA D.O.T. SIGN DETAIL

SIGN NUMBER: 824
TYPE: Overlay
QUANTITY: 1
SIGN WIDTH: 4'-0"
HEIGHT: 3'-3"
TOTAL AREA: 13.0 Sq.Ft.

BACKG COLOR: Green
COPY COLOR: White

SYMBOL	X	Y	WID	HT
M1_1	1.5	1.5	45	36

MAT'L: 0.063" (1.6 mm) ALUMINUM

NOTES:
1. Background shall be Grade C reflective sheeting.
2. Shields shall be Grade A sheeting and direct applied.

DESIGN BY: R DRAYTON
PROJECT ID: U-2519CA POC

CHECKED BY: R KING

Jun 28, 2019
DIV: 6

Letter Positions
Letter spacings are to start of next letter
Series/Size
Text Length
E 2000
59.8
FILENAME: Guidesign_English_8-2-13
NORTH CAROLINA D.O.T. SIGN DETAIL

SIGN NUMBER: 825
TYPE: Overlay
QUANTITY: 1
SIGN WIDTH: 4'-0"
HEIGHT: 3'-3"
TOTAL AREA: 13.0 Sq.Ft.

BACKG COLOR: Green
COPY COLOR: White

SYMBOL	X	Y	WID	HT
M1_1	1.5	1.5	45	36

MAT'L: 0.063" (1.6 mm) ALUMINUM

NOTES:
1. Background shall be Grade C reflective sheeting.
2. Shields shall be Grade A sheeting and direct applied.

DESIGN BY: R DRAYTON
PROJECT ID: U-2519CA POC

CHECKED BY: R KING

Jun 28, 2019
DIV: 6

Letter Positions
Letter spacings are to start of next letter
Series/Size
Text Length
E 2000
59.8
FILENAME: Guidesign_English_8-2-13
NORTH CAROLINA D.O.T. SIGN DETAIL

PROJECT REFERENCE NO.
U-2519CA POC

SHEET NO.
SIGN-3E

SIGNING ENGINEER

DOCUMENT NOT CONSIDERED FINAL
UNLESS ALL SIGNATURES COMPLETED

HDR Engineering, Inc. of the Carolinas
555 Fayetteville St, Suite 900 Raleigh, N.C. 27601
N.C.B.E.L.S. License Number: F-0116

Overlays Panels
(Overhead)

PLOT DRIVER: \$PLTDRVS\$
USER: \$USER\$
FILE: \$PWVARVAULTPATHDESC\$
PENTABLE: \$PENTBLS\$
TIME: \$TIME\$
DATE: \$DATE\$

REVISIONS

PROJECT REFERENCE NO.
U-2519CA POC

SHEET NO.
SIGN-3F

SIGNING ENGINEER
Ron King
NORTH CAROLINA PROFESSIONAL SEAL
022959
ENGINEER
RONALD W. KING
3/2020

DOCUMENT NOT CONSIDERED FINAL
UNLESS ALL SIGNATURES COMPLETED

HDR Engineering, Inc. of the Carolinas
555 Fayetteville St, Suite 900 Raleigh, N.C. 27601
N.C.B.E.L.S. License Number: F-0116

SIGN NUMBER: 826
TYPE: Overlay
QUANTITY: 1
SIGN WIDTH: 5'-3"
HEIGHT: 5'-2"
TOTAL AREA: 27.1 Sq.Ft.

BACKG COLOR: Green
COPY COLOR: White

SYMBOL	X	Y	WID	HT
M1_1	1.5	1.5	45	36

MAT'L: 0.063" (1.6 mm) ALUMINUM

NOTES:
1. Background shall be Grade C reflective sheeting.
2. Shields shall be Grade A sheeting and direct applied.

DESIGN BY: R DRAYTON
PROJECT ID: U-2519CA POC

CHECKED BY: R KING
Jun 28, 2019
DIV: 6

SIGN NUMBER: 827
TYPE: Overlay
QUANTITY: 1
SIGN WIDTH: 5'-3"
HEIGHT: 5'-2"
TOTAL AREA: 27.1 Sq.Ft.

BACKG COLOR: Green
COPY COLOR: White

SYMBOL	X	Y	WID	HT
M1_1	1.5	1.5	45	36

MAT'L: 0.063" (1.6 mm) ALUMINUM

NOTES:
1. Background shall be Grade C reflective sheeting.
2. Shields shall be Grade A sheeting and direct applied.

DESIGN BY: R DRAYTON
PROJECT ID: U-2519CA POC

CHECKED BY: R KING
Jun 28, 2019
DIV: 6

SIGN NUMBER: 828
TYPE: Overlay
QUANTITY: 1
SIGN WIDTH: 4'-0"
HEIGHT: 3'-3"
TOTAL AREA: 13.0 Sq.Ft.

BACKG COLOR: Green
COPY COLOR: White

SYMBOL	X	Y	WID	HT
M1_1	1.5	1.5	45	36

MAT'L: 0.063" (1.6 mm) ALUMINUM

NOTES:
1. Background shall be Grade C reflective sheeting.
2. Shields shall be Grade A sheeting and direct applied.

DESIGN BY: R DRAYTON
PROJECT ID: U-2519CA POC

CHECKED BY: R KING
Jun 28, 2019
DIV: 6

Overlays Panels
(Overhead)

PLOT DRIVER: \$PLTDRV\$
USER: \$USER\$
FILE: \$PWVARVAULTPATHDESC\$
PENTABLE: \$PENTBL\$
TIME: \$TIME\$
DATE: \$DATE\$

REVISIONS

PROJECT REFERENCE NO.
U-2519CA POC

SHEET NO.
SIGN-3G

SIGNING ENGINEER

Seal

022959

ENGINEER

RONALD W. KING

3/2020

DOCUMENT NOT CONSIDERED FINAL
UNLESS ALL SIGNATURES COMPLETED

HDR

HDR Engineering, Inc. of the Carolinas
555 Fayetteville St, Suite 900 Raleigh, N.C. 27601
N.C.B.E.L.S. License Number: F-0116

SIGN NUMBER: 830
TYPE: Overlay
QUANTITY: 1
SIGN WIDTH: 4'-0"
HEIGHT: 3'-3"
TOTAL AREA: 13.0 Sq.Ft.

BACKG COLOR: Green
COPY COLOR: White

SYMBOL	X	Y	WID	HT
M1_1	1.5	1.5	45	36

MAT'L: 0.063" (1.6 mm) ALUMINUM

NOTES:
1. Background shall be Grade C reflective sheeting.
2. Shields shall be Grade A sheeting and direct applied.

DESIGN BY: R DRAYTON
PROJECT ID: U-2519CA POC

CHECKED BY: R KING
JUL 02, 2019
DIV: 6

SIGN NUMBER: 831
TYPE: Overlay
QUANTITY: 1
SIGN WIDTH: 5'-3"
HEIGHT: 5'-2"
TOTAL AREA: 27.1 Sq.Ft.

BACKG COLOR: Green
COPY COLOR: White

SYMBOL	X	Y	WID	HT
M1_1	1.5	1.5	45	36

MAT'L: 0.063" (1.6 mm) ALUMINUM

NOTES:
1. Background shall be Grade C reflective sheeting.
2. Shields shall be Grade A sheeting and direct applied.

DESIGN BY: R DRAYTON
PROJECT ID: U-2519CA POC

CHECKED BY: R KING
JUN 28, 2019
DIV: 6

SIGN NUMBER: 832
TYPE: Overlay
QUANTITY: 1
SIGN WIDTH: 5'-3"
HEIGHT: 5'-2"
TOTAL AREA: 27.1 Sq.Ft.

BACKG COLOR: Green
COPY COLOR: White

SYMBOL	X	Y	WID	HT
M1_1	1.5	1.5	45	36

MAT'L: 0.063" (1.6 mm) ALUMINUM

NOTES:
1. Background shall be Grade C reflective sheeting.
2. Shields shall be Grade A sheeting and direct applied.

DESIGN BY: R DRAYTON
PROJECT ID: U-2519CA POC

CHECKED BY: R KING
JUN 28, 2019
DIV: 6

SIGN NUMBER: 833
TYPE: Overlay
QUANTITY: 1
SIGN WIDTH: 5'-3"
HEIGHT: 5'-2"
TOTAL AREA: 27.1 Sq.Ft.

BACKG COLOR: Green
COPY COLOR: White

SYMBOL	X	Y	WID	HT
M1_1	1.5	1.5	45	36

MAT'L: 0.063" (1.6 mm) ALUMINUM

NOTES:
1. Background shall be Grade C reflective sheeting.
2. Shields shall be Grade A sheeting and direct applied.

DESIGN BY: R DRAYTON
PROJECT ID: U-2519CA POC

CHECKED BY: R KING
JUN 28, 2019
DIV: 6

Overlays Panels
(Overhead)

REVISIONS

SIGN NUMBER: 834
TYPE: Overlay
QUANTITY: 1
SIGN WIDTH: 5'-3"
HEIGHT: 5'-2"
TOTAL AREA: 27.1 Sq.Ft.

BACKG COLOR: Green
COPY COLOR: White

SYMBOL	X	Y	WID	HT
M1_1	1.5	1.5	45	36

MAT'L: 0.063" (1.6 mm) ALUMINUM

NOTES:
1. Background shall be Grade C reflective sheeting.
2. Shields shall be Grade A sheeting and direct applied.

DESIGN BY: R DRAYTON
PROJECT ID: U-2519CA POC

CHECKED BY: R KING
Jun 28, 2019
DIV: 6

EAST SOUTH TO
24 87 210 295
Fayetteville
EXIT 1/4 MILE
EXIT ↓ ONLY

33.58"
12.75"
PROPOSED OVERLAY
48" X 39"
48"
39"
1.5"
36"
1.5"
1.5" 45" 1.5"

SIGN NUMBER: 835 & 836
TYPE: Overlay
QUANTITY: 2
SIGN WIDTH: 5'-3"
HEIGHT: 5'-2"
TOTAL AREA: 27.1 Sq.Ft.

BACKG COLOR: Green
COPY COLOR: White

SYMBOL	X	Y	WID	HT
M1_1	1.5	1.5	45	36

MAT'L: 0.063" (1.6 mm) ALUMINUM

NOTES:
1. Background shall be Grade C reflective sheeting.
2. Shields shall be Grade A sheeting and direct applied.

DESIGN BY: R DRAYTON
PROJECT ID: U-2519CA POC

CHECKED BY: R KING
Jun 28, 2019
DIV: 6

EAST SOUTH SOUTH TO
24 87 210 295
Fayetteville
↓ ↓ ↓
PROPOSED OVERLAY
48" X 39"
48"
39"
1.5"
36"
1.5"
1.5" 45" 1.5"

SIGN NUMBER: 837
TYPE: Overlay
QUANTITY: 2
SIGN WIDTH: 5'-3"
HEIGHT: 5'-2"
TOTAL AREA: 27.1 Sq.Ft.

BACKG COLOR: Green
COPY COLOR: White

SYMBOL	X	Y	WID	HT
M1_1	1.5	1.5	45	36

MAT'L: 0.063" (1.6 mm) ALUMINUM

NOTES:
1. Background shall be Grade C reflective sheeting.
2. Shields shall be Grade A sheeting and direct applied.

DESIGN BY: R DRAYTON
PROJECT ID: U-2519CA POC

CHECKED BY: R KING
Jun 28, 2019
DIV: 6

TO
295 401
Fort Bragg
↓
32.35"
29.53"
PROPOSED OVERLAY
48" X 39"
48"
39"
1.5"
36"
1.5"
1.5" 45" 1.5"

Overlays Panels
(Overhead)

PROJECT REFERENCE NO.
U-2519CA POC

SHEET NO.
SIGN-3H

SIGNING ENGINEER
Ron King
NORTH CAROLINA PROFESSIONAL SEAL
022959
ENGINEER
RONALD W. KING
3/2020

DOCUMENT NOT CONSIDERED FINAL
UNLESS ALL SIGNATURES COMPLETED

HDR Engineering, Inc. of the Carolinas
555 Fayetteville St, Suite 900 Raleigh, N.C. 27601
N.C.B.E.L.S. License Number: F-0116

PLOT DRIVER: \$PLTDRVS\$
USER: \$USER\$
FILE: \$PWVARVAULTPATHDESC\$
PENTABLE: \$PENTBLS\$
TIME: \$TIME\$
DATE: \$DATE\$

REVISIONS

SIGN NUMBER: 601
TYPE: Overlay
QUANTITY: 1
SIGN WIDTH: 5'-3"
HEIGHT: 5'-2"
TOTAL AREA: 27.1 Sq.Ft.

BACKG COLOR: Green
COPY COLOR: White

SYMBOL	X	Y	WID	HT
M1_1	1.5	1.5	45	36

MAT'L: 0.063" (1.6 mm) ALUMINUM

NOTES:
1. Legend shall be direct applied Grade C reflective sheeting.
2. Background shall be Grade C reflective sheeting.
3. Shields shall be direct applied Grade C sheeting.

DESIGN BY: R DRAYTON
PROJECT ID: U-2519CA POC

CHECKED BY: R KING
Jun 28, 2019
DIV: 6

LETTER POSITIONS

Letter spacings are to start of next letter																Series/Size Text Length
		N		O		R		T		H						D 2000
	2.6	8.2	3.2	9.3	7.6	7.7	6.8	2.6								42.8

SIGN NUMBER: 603
TYPE: Overlay
QUANTITY: 1
SIGN WIDTH: 5'-3"
HEIGHT: 5'-2"
TOTAL AREA: 27.1 Sq.Ft.

BACKG COLOR: Green
COPY COLOR: White

SYMBOL	X	Y	WID	HT
M1_1	1.5	1.5	45	36

MAT'L: 0.063" (1.6 mm) ALUMINUM

NOTES:
1. Legend shall be direct applied Grade C reflective sheeting.
2. Background shall be Grade C reflective sheeting.
3. Shields shall be direct applied Grade C sheeting.

DESIGN BY: R DRAYTON
PROJECT ID: U-2519CA POC

CHECKED BY: R KING
Jun 28, 2019
DIV: 6

LETTER POSITIONS

Letter spacings are to start of next letter																Series/Size Text Length
		N		O		R		T		H						D 2000
	2.6	8.2	3.2	9.3	7.6	7.7	6.8	2.6								42.8

SIGN NUMBER: 602
TYPE: Overlay
QUANTITY: 1
SIGN WIDTH: 8'-6"
HEIGHT: 3'-3"
TOTAL AREA: 27.6 Sq.Ft.

BACKG COLOR: Green
COPY COLOR: White

SYMBOL	X	Y	WID	HT
M1_1	1.3	1.5	45	36

MAT'L: 0.063" (1.6 mm) ALUMINUM

NOTES:
1. Legend shall be direct applied Grade C reflective sheeting.
2. Background shall be Grade C reflective sheeting.
3. Shields shall be direct applied Grade C sheeting.

DESIGN BY: R DRAYTON
PROJECT ID: U-2519CA POC

CHECKED BY: R KING
Aug 28, 2019
DIV: 6

LETTER POSITIONS

Letter spacings are to start of next letter																Series/Size Text Length
		S		O		U		T		H						D 2000
	58.3	8.2	2.2	9.3	8.3	7.7	6.8	1.3								42.5

SIGN NUMBER: 604
TYPE: Overlay
QUANTITY: 1
SIGN WIDTH: 10'-2"
HEIGHT: 3'-3"
TOTAL AREA: 33.0 Sq.Ft.

BACKG COLOR: Green
COPY COLOR: White

SYMBOL	X	Y	WID	HT
M1_1	1.1	1.5	45	36

MAT'L: 0.063" (1.6 mm) ALUMINUM

NOTES:
1. Legend shall be direct applied Grade C reflective sheeting.
2. Background shall be Grade C reflective sheeting.
3. Shields shall be direct applied Grade C sheeting.

DESIGN BY: R DRAYTON
PROJECT ID: U-2519CA POC

CHECKED BY: R KING
Sep 12, 2019
DIV: 6

LETTER POSITIONS

Letter spacings are to start of next letter																Series/Size Text Length
		S		O		U		T		H						E 2000
	61.1	12.2	2.2	12.8	11.8	11	9.7	1.1								59.8

PROJECT REFERENCE NO.
U-2519CA POC


SHEET NO.
SIGN-3I

SIGNING ENGINEER

DOCUMENT NOT CONSIDERED FINAL
UNLESS ALL SIGNATURES COMPLETED

HDR Engineering, Inc. of the Carolinas
555 Fayetteville St, Suite 900 Raleigh, N.C. 27601
N.C.B.E.L.S. License Number: F-0116

Overlays Panels
(Ground)

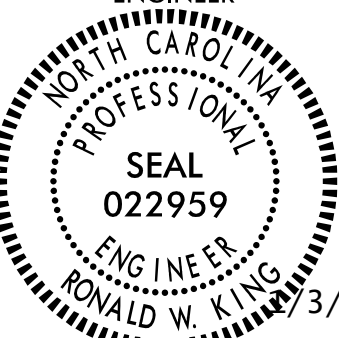PROJECT REFERENCE NO.	SHEET NO.
U-2519CA POC	SIGN-3J
SIGNING ENGINEER 	
DOCUMENT NOT CONSIDERED FINAL UNLESS ALL SIGNATURES COMPLETED	
 HDR Engineering, Inc. of the Carolinas 555 Fayetteville St, Suite 900 Raleigh, NC 27601 N.C.B.E.L.S. License Number: F-0116	

SIGN NUMBER: 605

TYPE: Overlay

QUANTITY: 1

SIGN WIDTH: 4'-0"

HEIGHT: 3'-3"

TOTAL AREA: 13.0 Sq.Ft.

BACKG COLOR: Green

COPY COLOR: White

SYMBOL	X	Y	WID	HT
M1_1	1.5	1.5	45	36

NOTES:

1. Background shall be Grade C reflective sheeting.

2. Shields shall be direct applied Grade C sheeting.

DESIGN BY: R DRAYTON

CHECKED BY: R KING

Jun 28, 2019

PROJECT ID: U-2519CA POC

DIV: 6

LETTER POSITIONS

Letter spacings are to start of next letter																		Series/Size
																		Text Length
																		D 2000
2.6	8.2	2.2	9.3	8.3	7.7	6.8	2.9											42.5

SIGN NUMBER: 607

TYPE: Overlay

QUANTITY: 1

SIGN WIDTH: 4'-0"

HEIGHT: 4'-11"

TOTAL AREA: 19.7 Sq.Ft.

BACKG COLOR: Green

COPY COLOR: White

SYMBOL	X	Y	WID	HT
M1_1	1.5	1.5	45	36

NOTES:

1. Legend shall be direct applied Grade C reflective sheeting.

2. Background shall be Grade C reflective sheeting.

3. Shields shall be direct applied Grade C sheeting.

DESIGN BY: R DRAYTON

CHECKED BY: R KING

Jul 02, 2019

PROJECT ID: U-2519CA POC

DIV: 6

LETTER POSITIONS

Letter spacings are to start of next letter																		Series/Size
																		Text Length
																		D 2000
2.6	8.2	2.2	9.3	8.3	7.7	6.8	2.9											42.5

SIGN NUMBER: 608

TYPE: Overlay

QUANTITY: 1

SIGN WIDTH: 2'-9"

HEIGHT: 2'-3"

TOTAL AREA: 6.2 Sq.Ft.

BACKG COLOR: Green

SYMBOL	X	Y	WID	HT
M1_1	3.5	1.5	30	24

NOTES:

1. Background shall be Grade C reflective sheeting.

2. Shields shall be direct applied Grade C sheeting.

DESIGN BY: R DRAYTON

CHECKED BY: R KING

Jun 28, 2019

PROJECT ID: U-2519CA POC

DIV: 6

Overlays Panels (Ground)

PLOT DRIVER: \$PLTDRV\$
USER: \$USER\$
FILE: \$PWVARVAULTPATHDESC\$

PENTABLE: \$PENTBL\$
TIME: \$TIME\$


DATE: \$DATE\$

REVISIONS

PROJECT REFERENCE NO.
U-2519CA POC

SHEET NO.
SIGN-3K

SIGNING ENGINEER




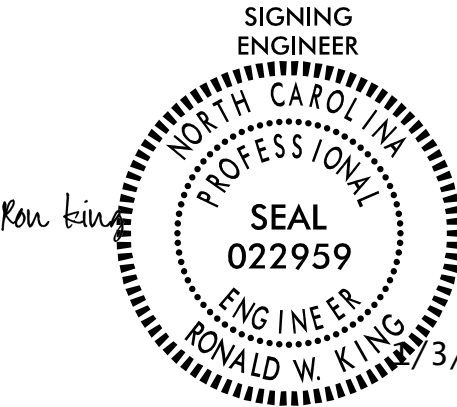


3/2020

DOCUMENT NOT CONSIDERED FINAL
UNLESS ALL SIGNATURES COMPLETED



HDR Engineering, Inc. of the Carolinas
555 Fayetteville St, Suite 900 Raleigh, N.C. 27601
N.C.B.E.L.S. License Number: F-0116

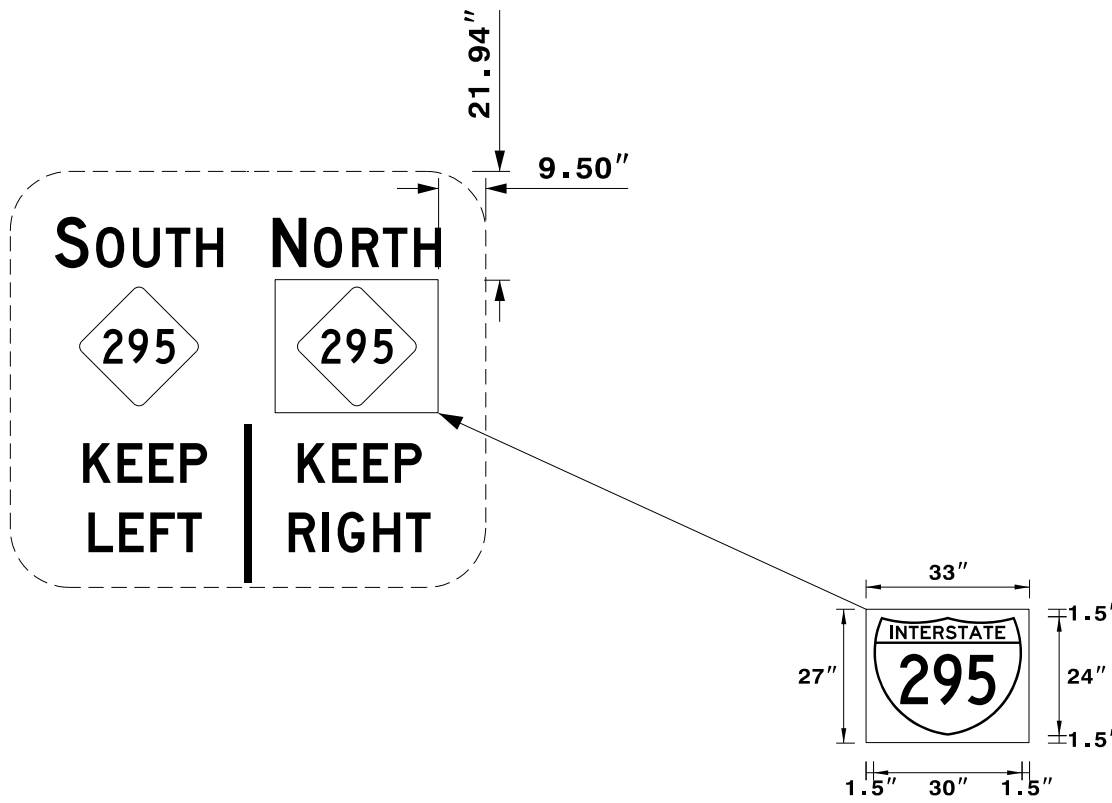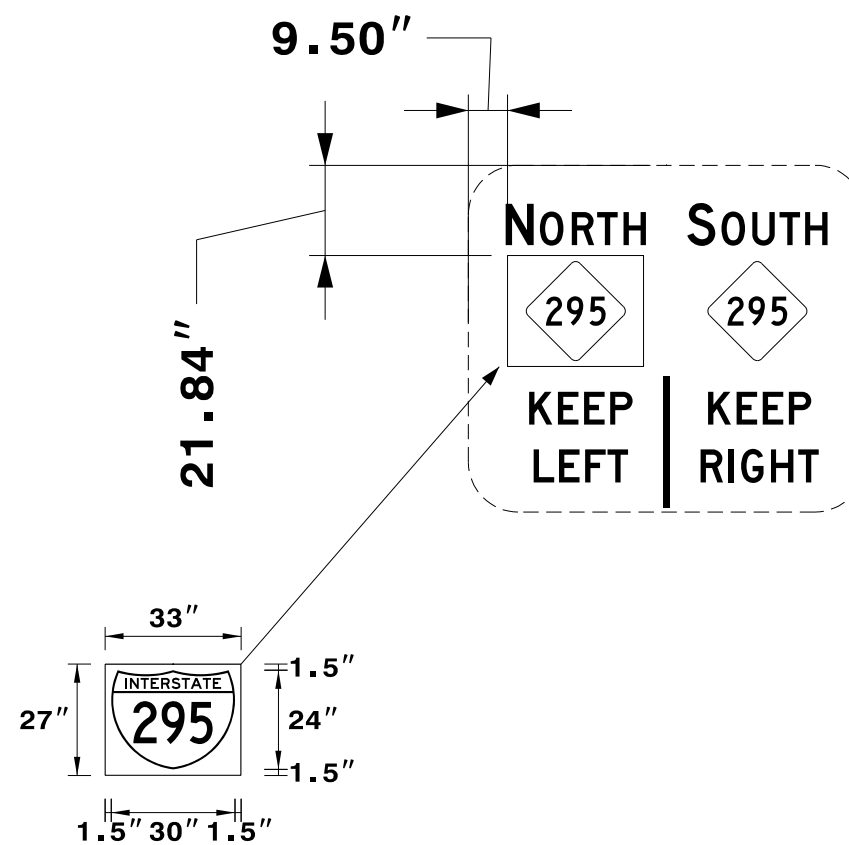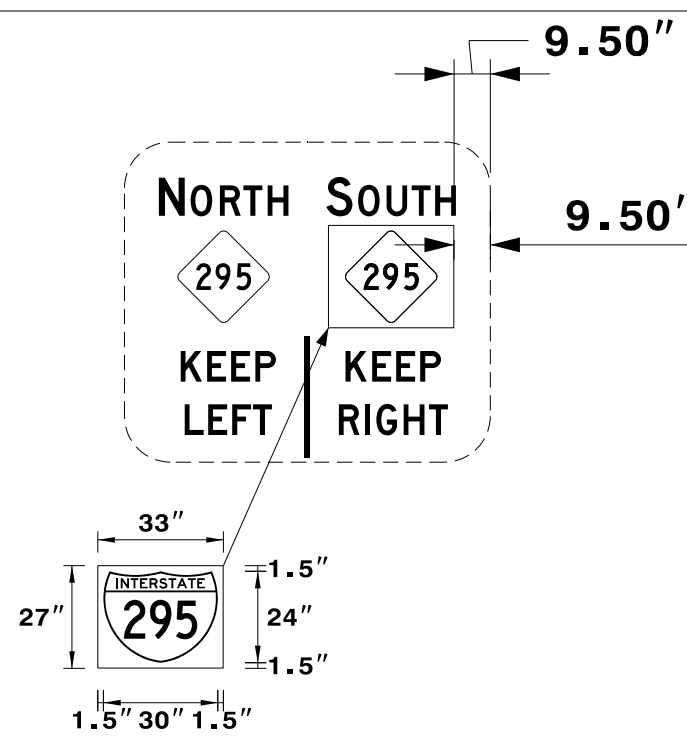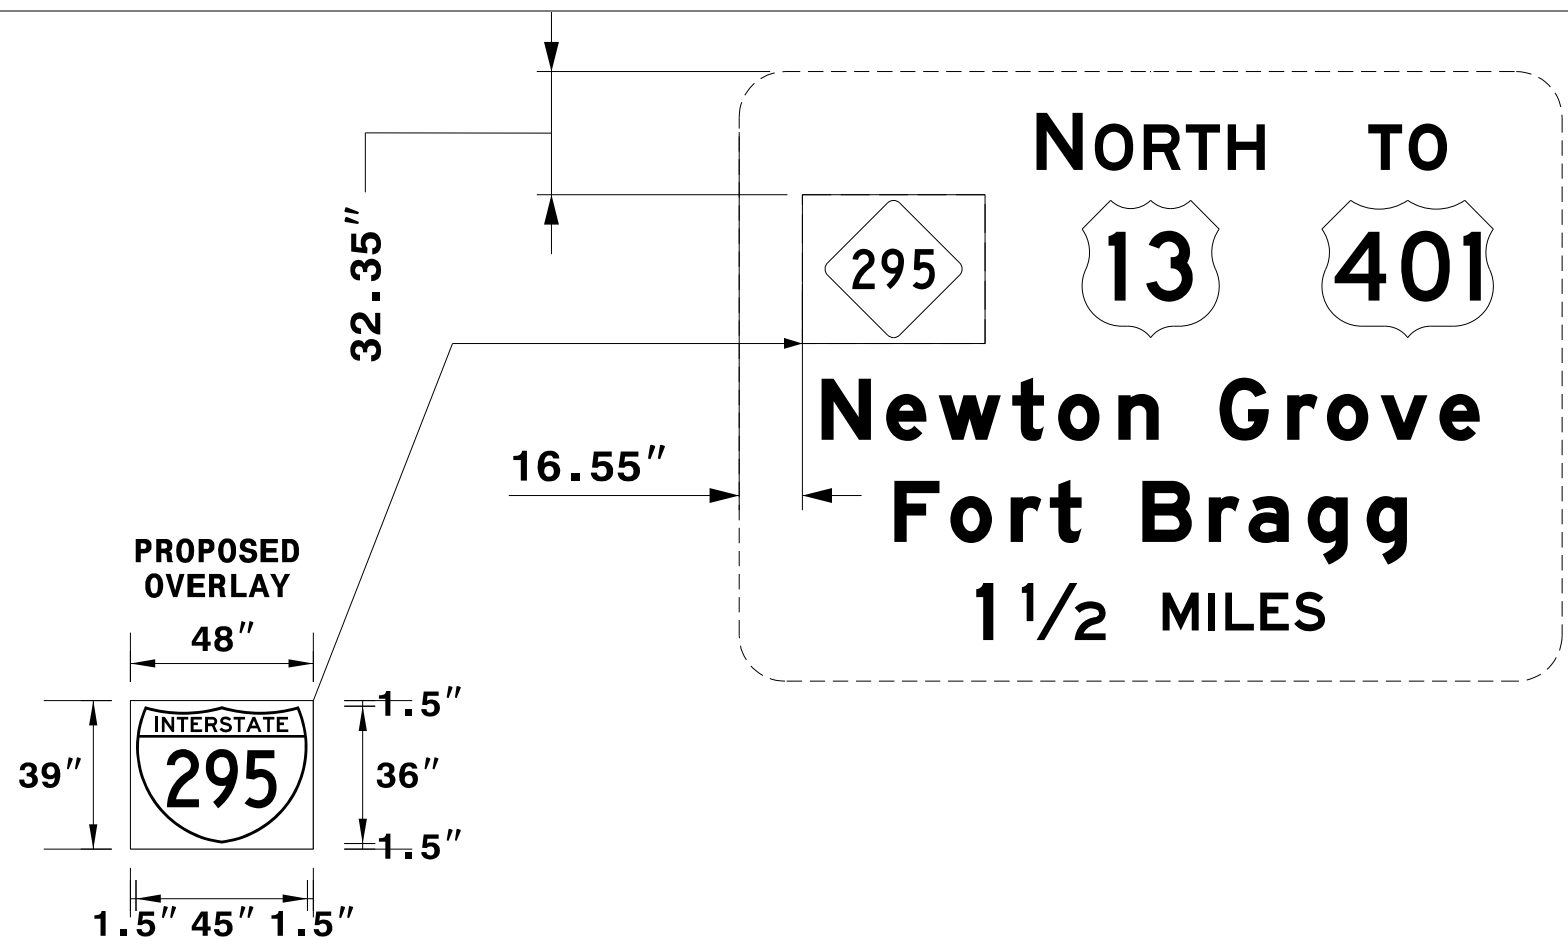SIGN NUMBER: 609 TYPE: Overlay QUANTITY: 1 SIGN WIDTH: 2'-9" HEIGHT: 2'-3" TOTAL AREA: 6.2 Sq.Ft. <table><tr><th>SYMBOL</th><th>X</th><th>Y</th><th>WID</th><th>HT</th></tr><tr><td>M1_1</td><td>1.5</td><td>1.5</td><td>30</td><td>24</td></tr><tr><td></td><td></td><td></td><td></td><td></td></tr><tr><td></td><td></td><td></td><td></td><td></td></tr><tr><td></td><td></td><td></td><td></td><td></td></tr><tr><td></td><td></td><td></td><td></td><td></td></tr><tr><td></td><td></td><td></td><td></td><td></td></tr></table> MAT'L: 0.063" (1.6 mm) ALUMINUM NOTES: 1. Background shall be Grade C reflective sheeting. 2. Shields shall be direct applied Grade C sheeting.	SYMBOL	X	Y	WID	HT	M1_1	1.5	1.5	30	24																										DESIGN BY: R DRAYTON PROJECT ID: U-2519CA POC CHECKED BY: R KING Aug 27, 2019 DIV: 6 	SIGN NUMBER: 610 TYPE: Overlay QUANTITY: 1 SIGN WIDTH: 2'-9" HEIGHT: 2'-3" TOTAL AREA: 6.2 Sq.Ft. <table><tr><th>SYMBOL</th><th>X</th><th>Y</th><th>WID</th><th>HT</th></tr><tr><td>M1_1</td><td>1.5</td><td>1.5</td><td>30</td><td>24</td></tr><tr><td></td><td></td><td></td><td></td><td></td></tr><tr><td></td><td></td><td></td><td></td><td></td></tr><tr><td></td><td></td><td></td><td></td><td></td></tr><tr><td></td><td></td><td></td><td></td><td></td></tr><tr><td></td><td></td><td></td><td></td><td></td></tr></table> MAT'L: 0.063" (1.6 mm) ALUMINUM NOTES: 1. Background shall be Grade C reflective sheeting. 2. Shields shall be direct applied Grade C sheeting.	SYMBOL	X	Y	WID	HT	M1_1	1.5	1.5	30	24																										DESIGN BY: R DRAYTON PROJECT ID: U-2519CA POC CHECKED BY: R KING Aug 20, 2019 DIV: 6 
SYMBOL	X	Y	WID	HT	
M1_1	1.5	1.5	30	24	
SYMBOL	X	Y	WID	HT	
M1_1	1.5	1.5	30	24	
SIGN NUMBER: 611 TYPE: Overlay QUANTITY: 1 SIGN WIDTH: 2'-9" HEIGHT: 2'-3" TOTAL AREA: 6.2 Sq.Ft. <table><tr><th>SYMBOL</th><th>X</th><th>Y</th><th>WID</th><th>HT</th></tr><tr><td>M1_1</td><td>1.5</td><td>1.5</td><td>30</td><td>24</td></tr><tr><td></td><td></td><td></td><td></td><td></td></tr><tr><td></td><td></td><td></td><td></td><td></td></tr><tr><td></td><td></td><td></td><td></td><td></td></tr><tr><td></td><td></td><td></td><td></td><td></td></tr><tr><td></td><td></td><td></td><td></td><td></td></tr></table> MAT'L: 0.063" (1.6 mm) ALUMINUM NOTES: 1. Background shall be Grade C reflective sheeting. 2. Shields shall be direct applied Grade C sheeting.	SYMBOL	X	Y	WID	HT	M1_1	1.5	1.5	30	24																										DESIGN BY: R DRAYTON PROJECT ID: U-2519CA POC CHECKED BY: R KING Jun 28, 2019 DIV: 6 	SIGN NUMBER: 612 TYPE: Overlay QUANTITY: 1 SIGN WIDTH: 18'-0" HEIGHT: 13'-4" TOTAL AREA: 240.0 Sq.Ft. <table><tr><th>SYMBOL</th><th>X</th><th>Y</th><th>WID</th><th>HT</th></tr><tr><td>M1_1</td><td>1.5</td><td>1.5</td><td>45</td><td>36</td></tr><tr><td></td><td></td><td></td><td></td><td></td></tr><tr><td></td><td></td><td></td><td></td><td></td></tr><tr><td></td><td></td><td></td><td></td><td></td></tr><tr><td></td><td></td><td></td><td></td><td></td></tr><tr><td></td><td></td><td></td><td></td><td></td></tr></table> MAT'L: 0.063" (1.6 mm) ALUMINUM NOTES: 1. Background shall be Grade C reflective sheeting. 2. Shields shall be direct applied Grade C sheeting.	SYMBOL	X	Y	WID	HT	M1_1	1.5	1.5	45	36																										DESIGN BY: R DRAYTON PROJECT ID: U-2519CA POC CHECKED BY: R KING Jun 28, 2019 DIV: 6 
SYMBOL	X	Y	WID	HT	
M1_1	1.5	1.5	30	24	
SYMBOL	X	Y	WID	HT	
M1_1	1.5	1.5	45	36	

Overlays Panels
(Ground)


PLOT DRIVER: \$PLTDRV\$
USER: \$USER\$
FILE: \$PWVARVAULTPATHDESC\$
PENTABLE: \$PENTBL\$
TIME: \$TIME\$
DATE: \$DATE\$

REVISIONS

PROJECT REFERENCE NO.
U-2519CA POC

SHEET NO.
SIGN-3L

SIGNING ENGINEER

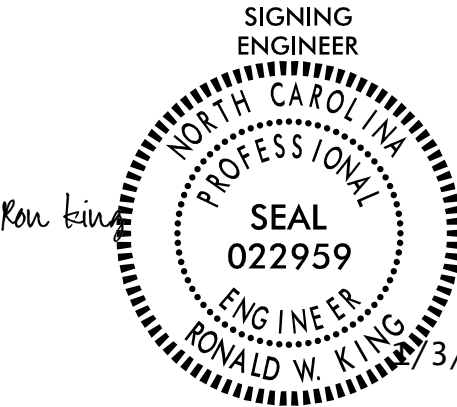

3/2020

DOCUMENT NOT CONSIDERED FINAL
UNLESS ALL SIGNATURES COMPLETED



HDR Engineering, Inc. of the Carolinas
555 Fayetteville St, Suite 900 Raleigh, N.C. 27601
N.C.B.E.L.S. License Number: F-0116

SIGN NUMBER: 613
TYPE: Overlay
QUANTITY: 1
SIGN WIDTH: 18'-0"
HEIGHT: 13'-4"
TOTAL AREA: 240.0 Sq.Ft.

BACKG COLOR: Green
COPY COLOR: White

SYMBOL	X	Y	WID	HT
M1_1	1.5	1.5	45	36


MAT'L: 0.063" (1.6 mm) ALUMINUM

NOTES:
1. Background shall be Grade C reflective sheeting.
2. Shields shall be direct applied Grade C sheeting.

DESIGN BY: R DRAYTON
PROJECT ID: U-2519CA POC

CHECKED BY: R KING

Jun 28, 2019
DIV: 6

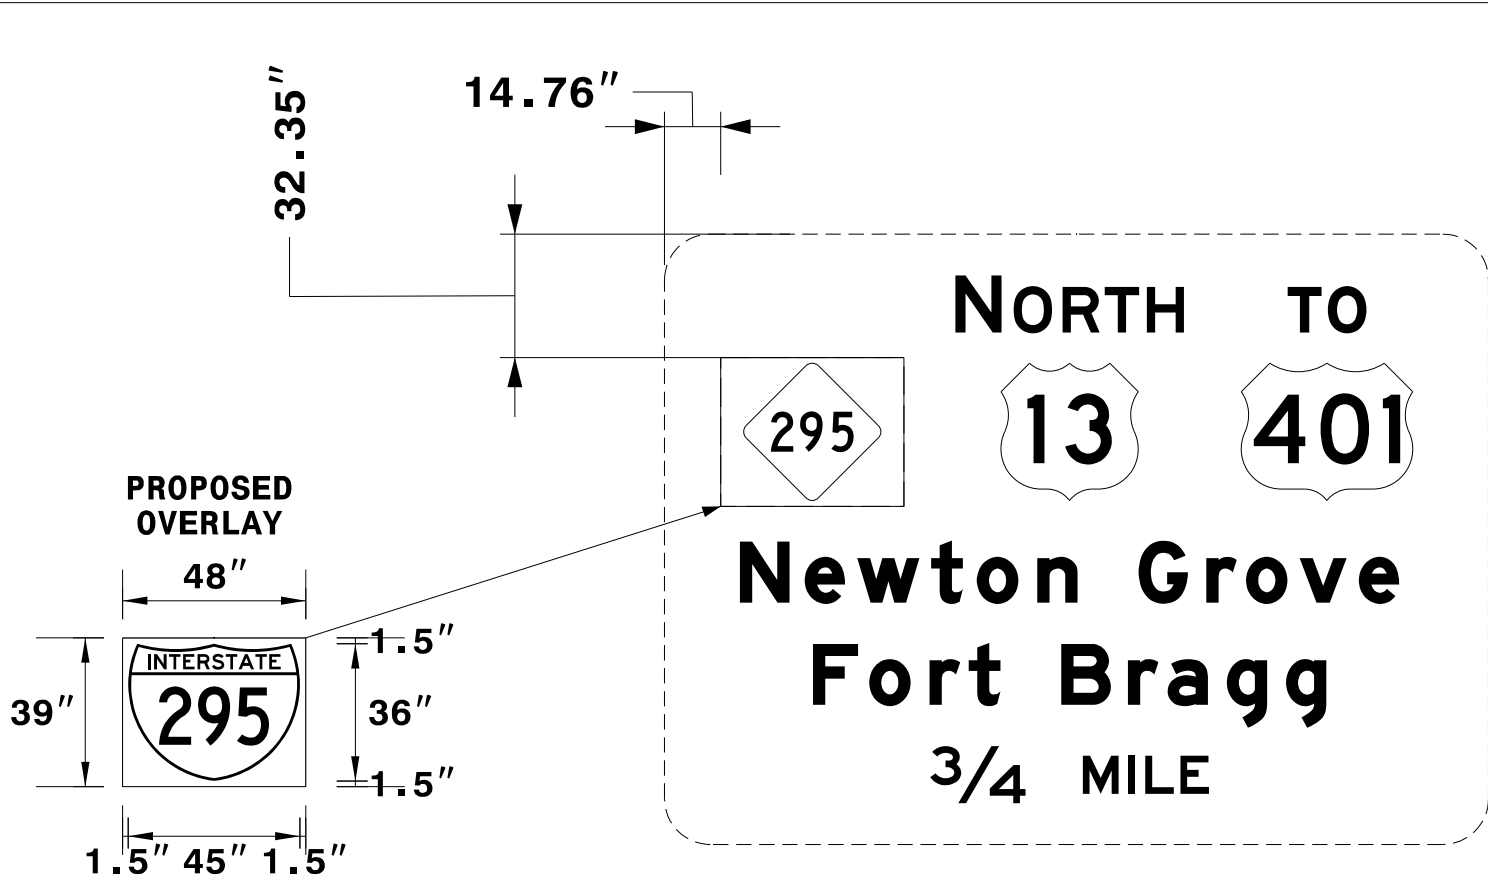

SIGN NUMBER: 614 & 617
TYPE: Overlay
QUANTITY: 2
SIGN WIDTH: 18'-0"
HEIGHT: 13'-4"
TOTAL AREA: 240.0 Sq.Ft.

BACKG COLOR: Green
COPY COLOR: White

SYMBOL	X	Y	WID	HT
M1_1	1.5	1.5	45	36


MAT'L: 0.063" (1.6 mm) ALUMINUM

NOTES:
1. Background shall be Grade C reflective sheeting.
2. Shields shall be direct applied Grade C sheeting.

DESIGN BY: R DRAYTON
PROJECT ID: U-2519CA POC

CHECKED BY: R KING

Jun 28, 2019
DIV: 6

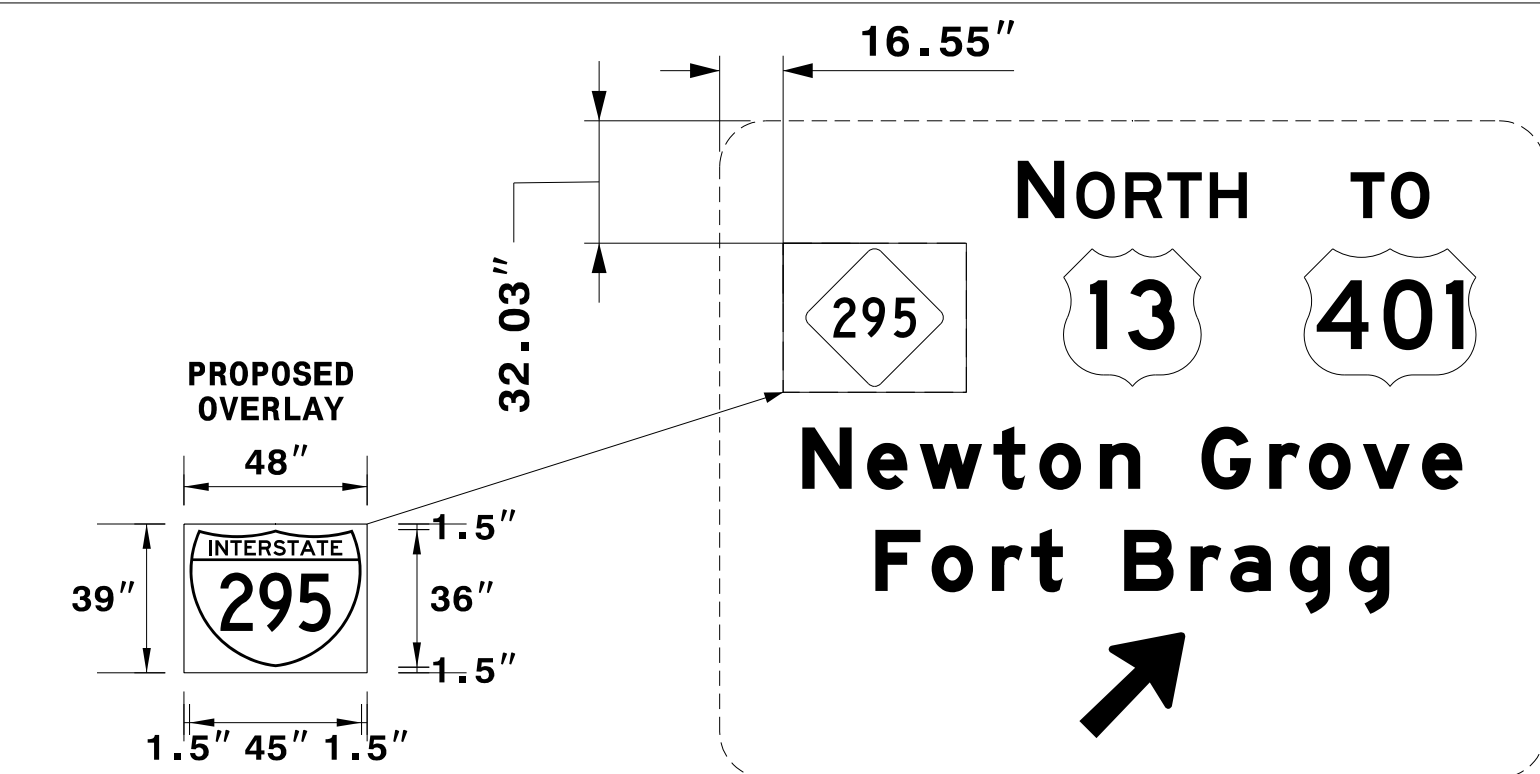

SIGN NUMBER: 615
TYPE: Overlay
QUANTITY: 1
SIGN WIDTH: 18'-0"
HEIGHT: 13'-4"
TOTAL AREA: 240.0 Sq.Ft.

BACKG COLOR: Green
COPY COLOR: White

SYMBOL	X	Y	WID	HT
M1_1	1.5	1.5	45	36


MAT'L: 0.063" (1.6 mm) ALUMINUM

NOTES:
1. Background shall be Grade C reflective sheeting.
2. Shields shall be direct applied Grade C sheeting.

DESIGN BY: R DRAYTON
PROJECT ID: U-2519CA POC

CHECKED BY: R KING

Jun 28, 2019
DIV: 6

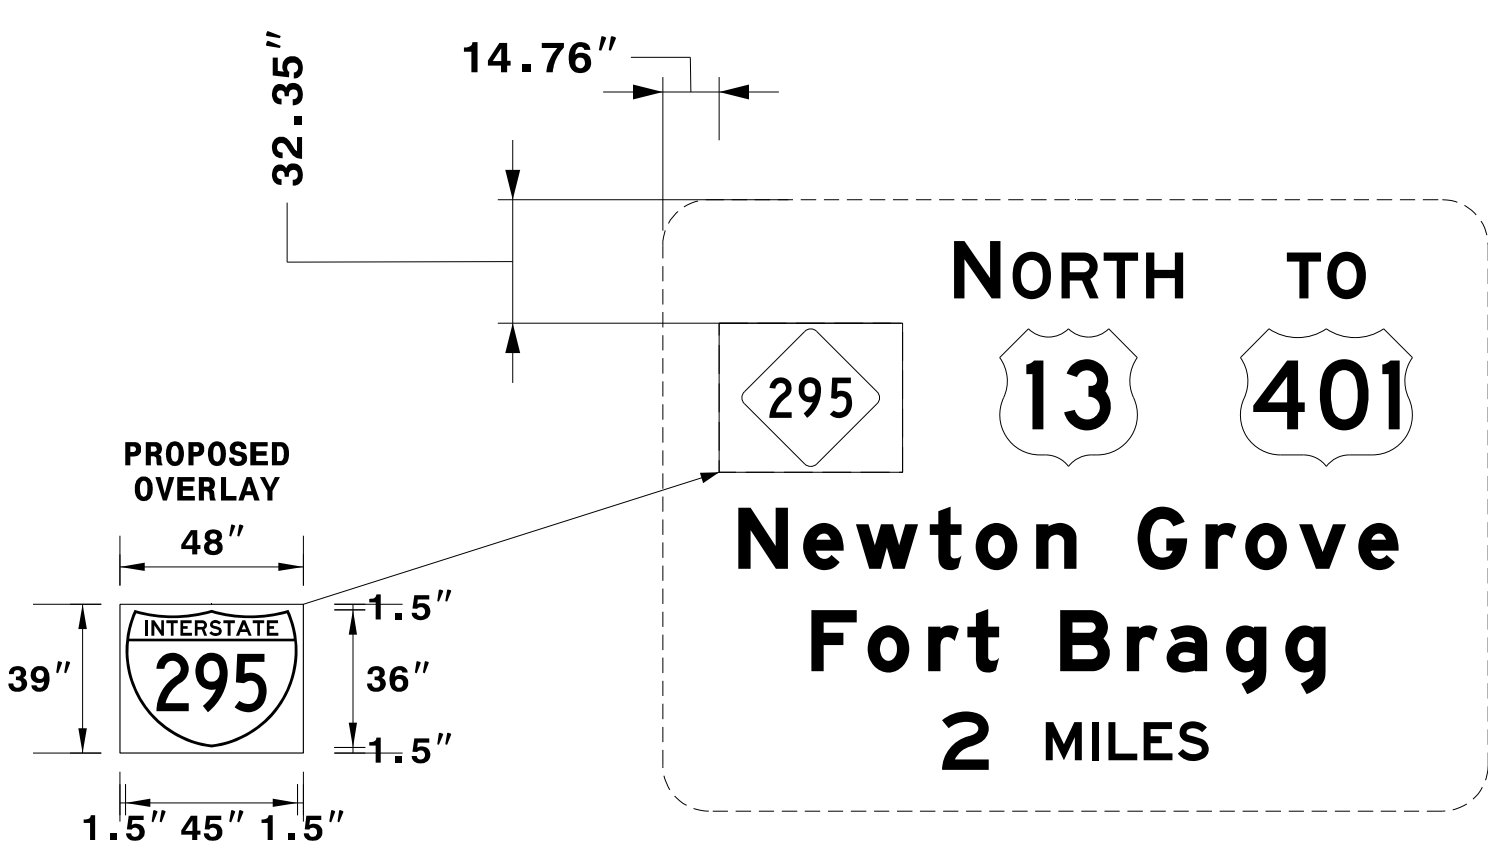

SIGN NUMBER: 616
TYPE: Overlay
QUANTITY: 1
SIGN WIDTH: 18'-0"
HEIGHT: 13'-4"
TOTAL AREA: 240.0 Sq.Ft.

BACKG COLOR: Green
COPY COLOR: White

SYMBOL	X	Y	WID	HT
M1_1	1.5	1.5	45	36


MAT'L: 0.063" (1.6 mm) ALUMINUM

NOTES:
1. Background shall be Grade C reflective sheeting.
2. Shields shall be direct applied Grade C sheeting.

DESIGN BY: R DRAYTON
PROJECT ID: U-2519CA POC

CHECKED BY: R KING

Jun 28, 2019
DIV: 6

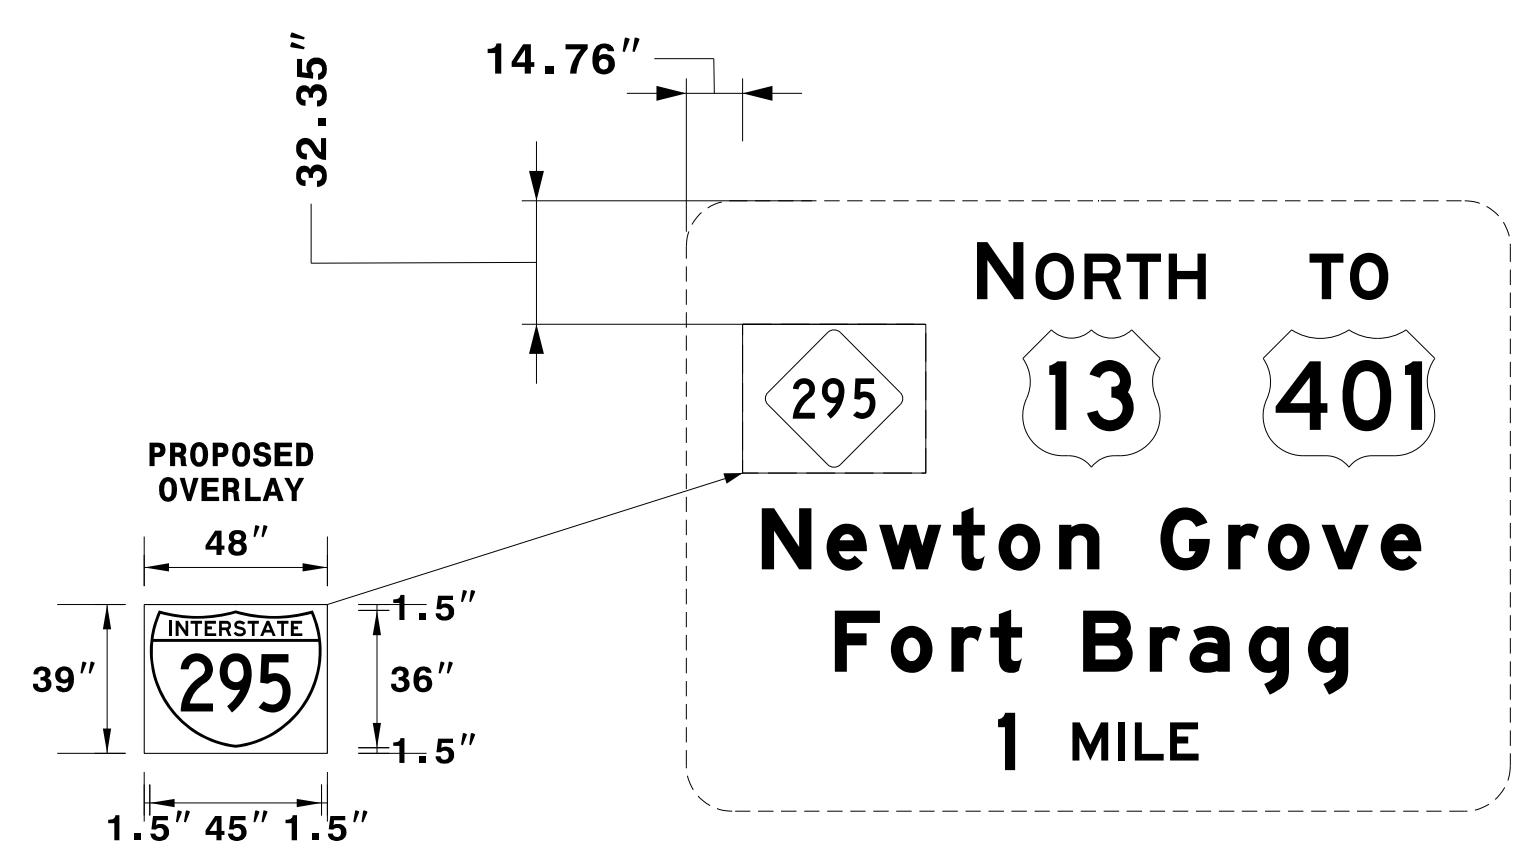

Overlays Panels
(Ground)

PLOT DRIVER: \$PLTDRVS\$
USER: \$USER\$
FILE: \$PWVARVAULTPATHDESC\$
PENTABLE: \$PENTBLS\$
TIME: \$TIME\$
DATE: \$DATE\$

REVISIONS

SIGN NUMBER: 618

TYPE: Overlay

QUANTITY: 1

SIGN WIDTH: 5'-3"

HEIGHT: 5'-2"

TOTAL AREA: 27.1 Sq.Ft.

BACKG COLOR: Green

COPY COLOR: White

SYMBOL	X	Y	WID	HT
M1_1	1.5	1.5	45	36

MAT'L: 0.063" (1.6 mm) ALUMINUM

NOTES:

1. Background shall be Grade C reflective sheeting.

2. Shields shall be Grade C sheeting and direct applied.

DESIGN BY: R DRAYTON

CHECKED BY: R KING

Jun 28, 2019

PROJECT ID: U-2519CA POC

DIV: 6

SIGN NUMBER: 619

TYPE: Overlay

QUANTITY: 1

SIGN WIDTH: 8'-6"

HEIGHT: 3'-3"

TOTAL AREA: 27.6 Sq.Ft.

BACKG COLOR: Green

COPY COLOR: White

SYMBOL	X	Y	WID	HT
M1_1	1.3	1.5	45	36

MAT'L: 0.063" (1.6 mm) ALUMINUM

NOTES:

1. Legend shall be direct applied Grade C reflective sheeting.

2. Background shall be Grade C reflective sheeting.

3. Shields shall be direct applied Grade C sheeting.

DESIGN BY: R DRAYTON

CHECKED BY: R KING

Aug 28, 2019

PROJECT ID: U-2519CA POC

DIV: 6

LETTER POSITIONS

Letter spacings are to start of next letter																				Series/Size
																				Text Length
		S		O	U	T	H													D 2000
58.3	8.2	2.2	9.3	8.3	7.7	6.8	1.3													42.5

FILENAME: Guidesign_English_8-2-13

NORTH CAROLINA D.O.T. SIGN DETAIL

PROJECT REFERENCE NO.

U-2519CA POC

SHEET NO.

SIGN-3M

SIGNING ENGINEER

DOCUMENT NOT CONSIDERED FINAL

UNLESS ALL SIGNATURES COMPLETED

HDR Engineering, Inc. of the Carolinas
555 Fayetteville St, Suite 900 Raleigh, N.C. 27601
N.C.B.E.L.S. License Number: F-01116

Overlays Panels
(Ground)

REVISIONS

- PROJECT NOTES
1. DISPOSAL OF SIGN SYSTEM, U-CHANNEL


2. DISPOSAL OF SIGN, D, E OR F

3. SIGN ERECTION, OVERLAY (OVERHEAD)


4. SIGN ERECTION, OVERLAY (GROUND MOUNTED)

5. DISPOSAL OF SIGN, OVERLAY (OVERHEAD)


6. DISPOSAL OF SIGN, OVERLAY (GROUND MOUNTED)

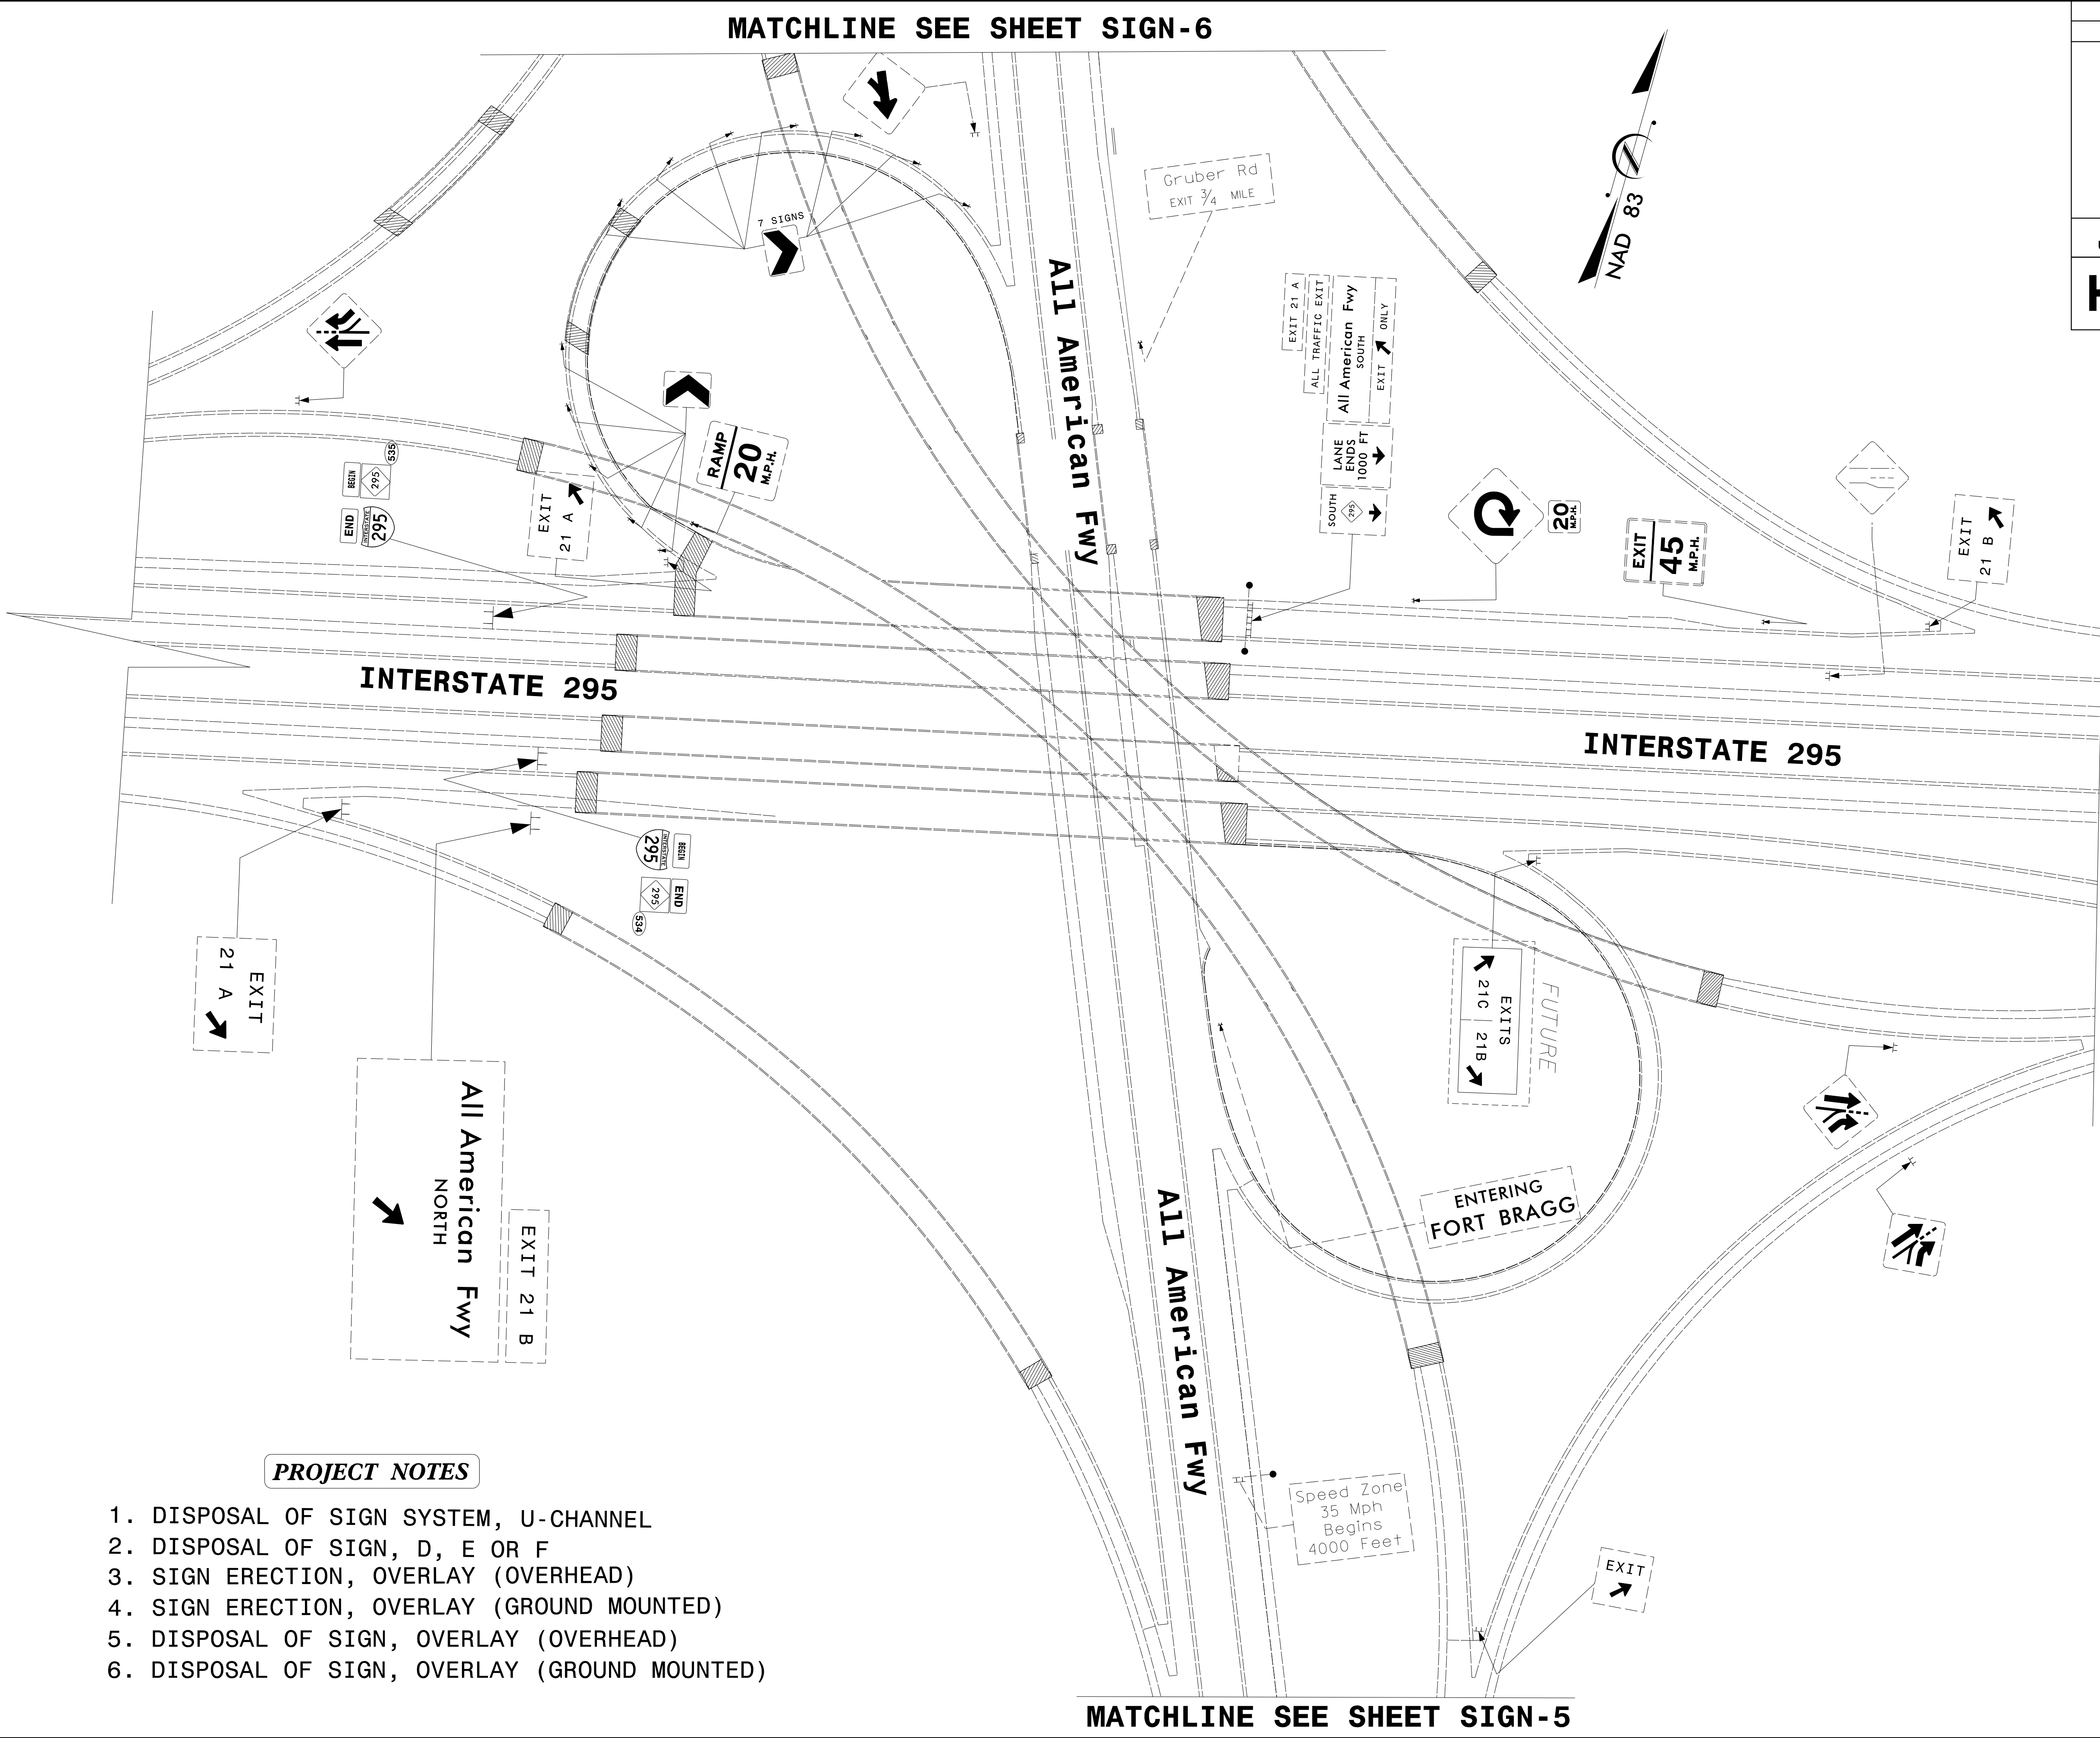


PROJECT REFERENCE NO.	SHEET NO.
U-2519CA POC	SIGN-4
SIGN DESIGN ENGINEER	
Ron King SEAL 022959 ENGINEER NORTH CAROLINA PROFESSIONAL 3/2020	
DOCUMENT NOT CONSIDERED FINAL UNLESS ALL SIGNATURES COMPLETED	
HDR Engineering, Inc. of the Carolinas 555 Fayetteville St, Suite 900 Raleigh, N.C. 27601 N.C.B.E.L.S. License Number: F-0116	

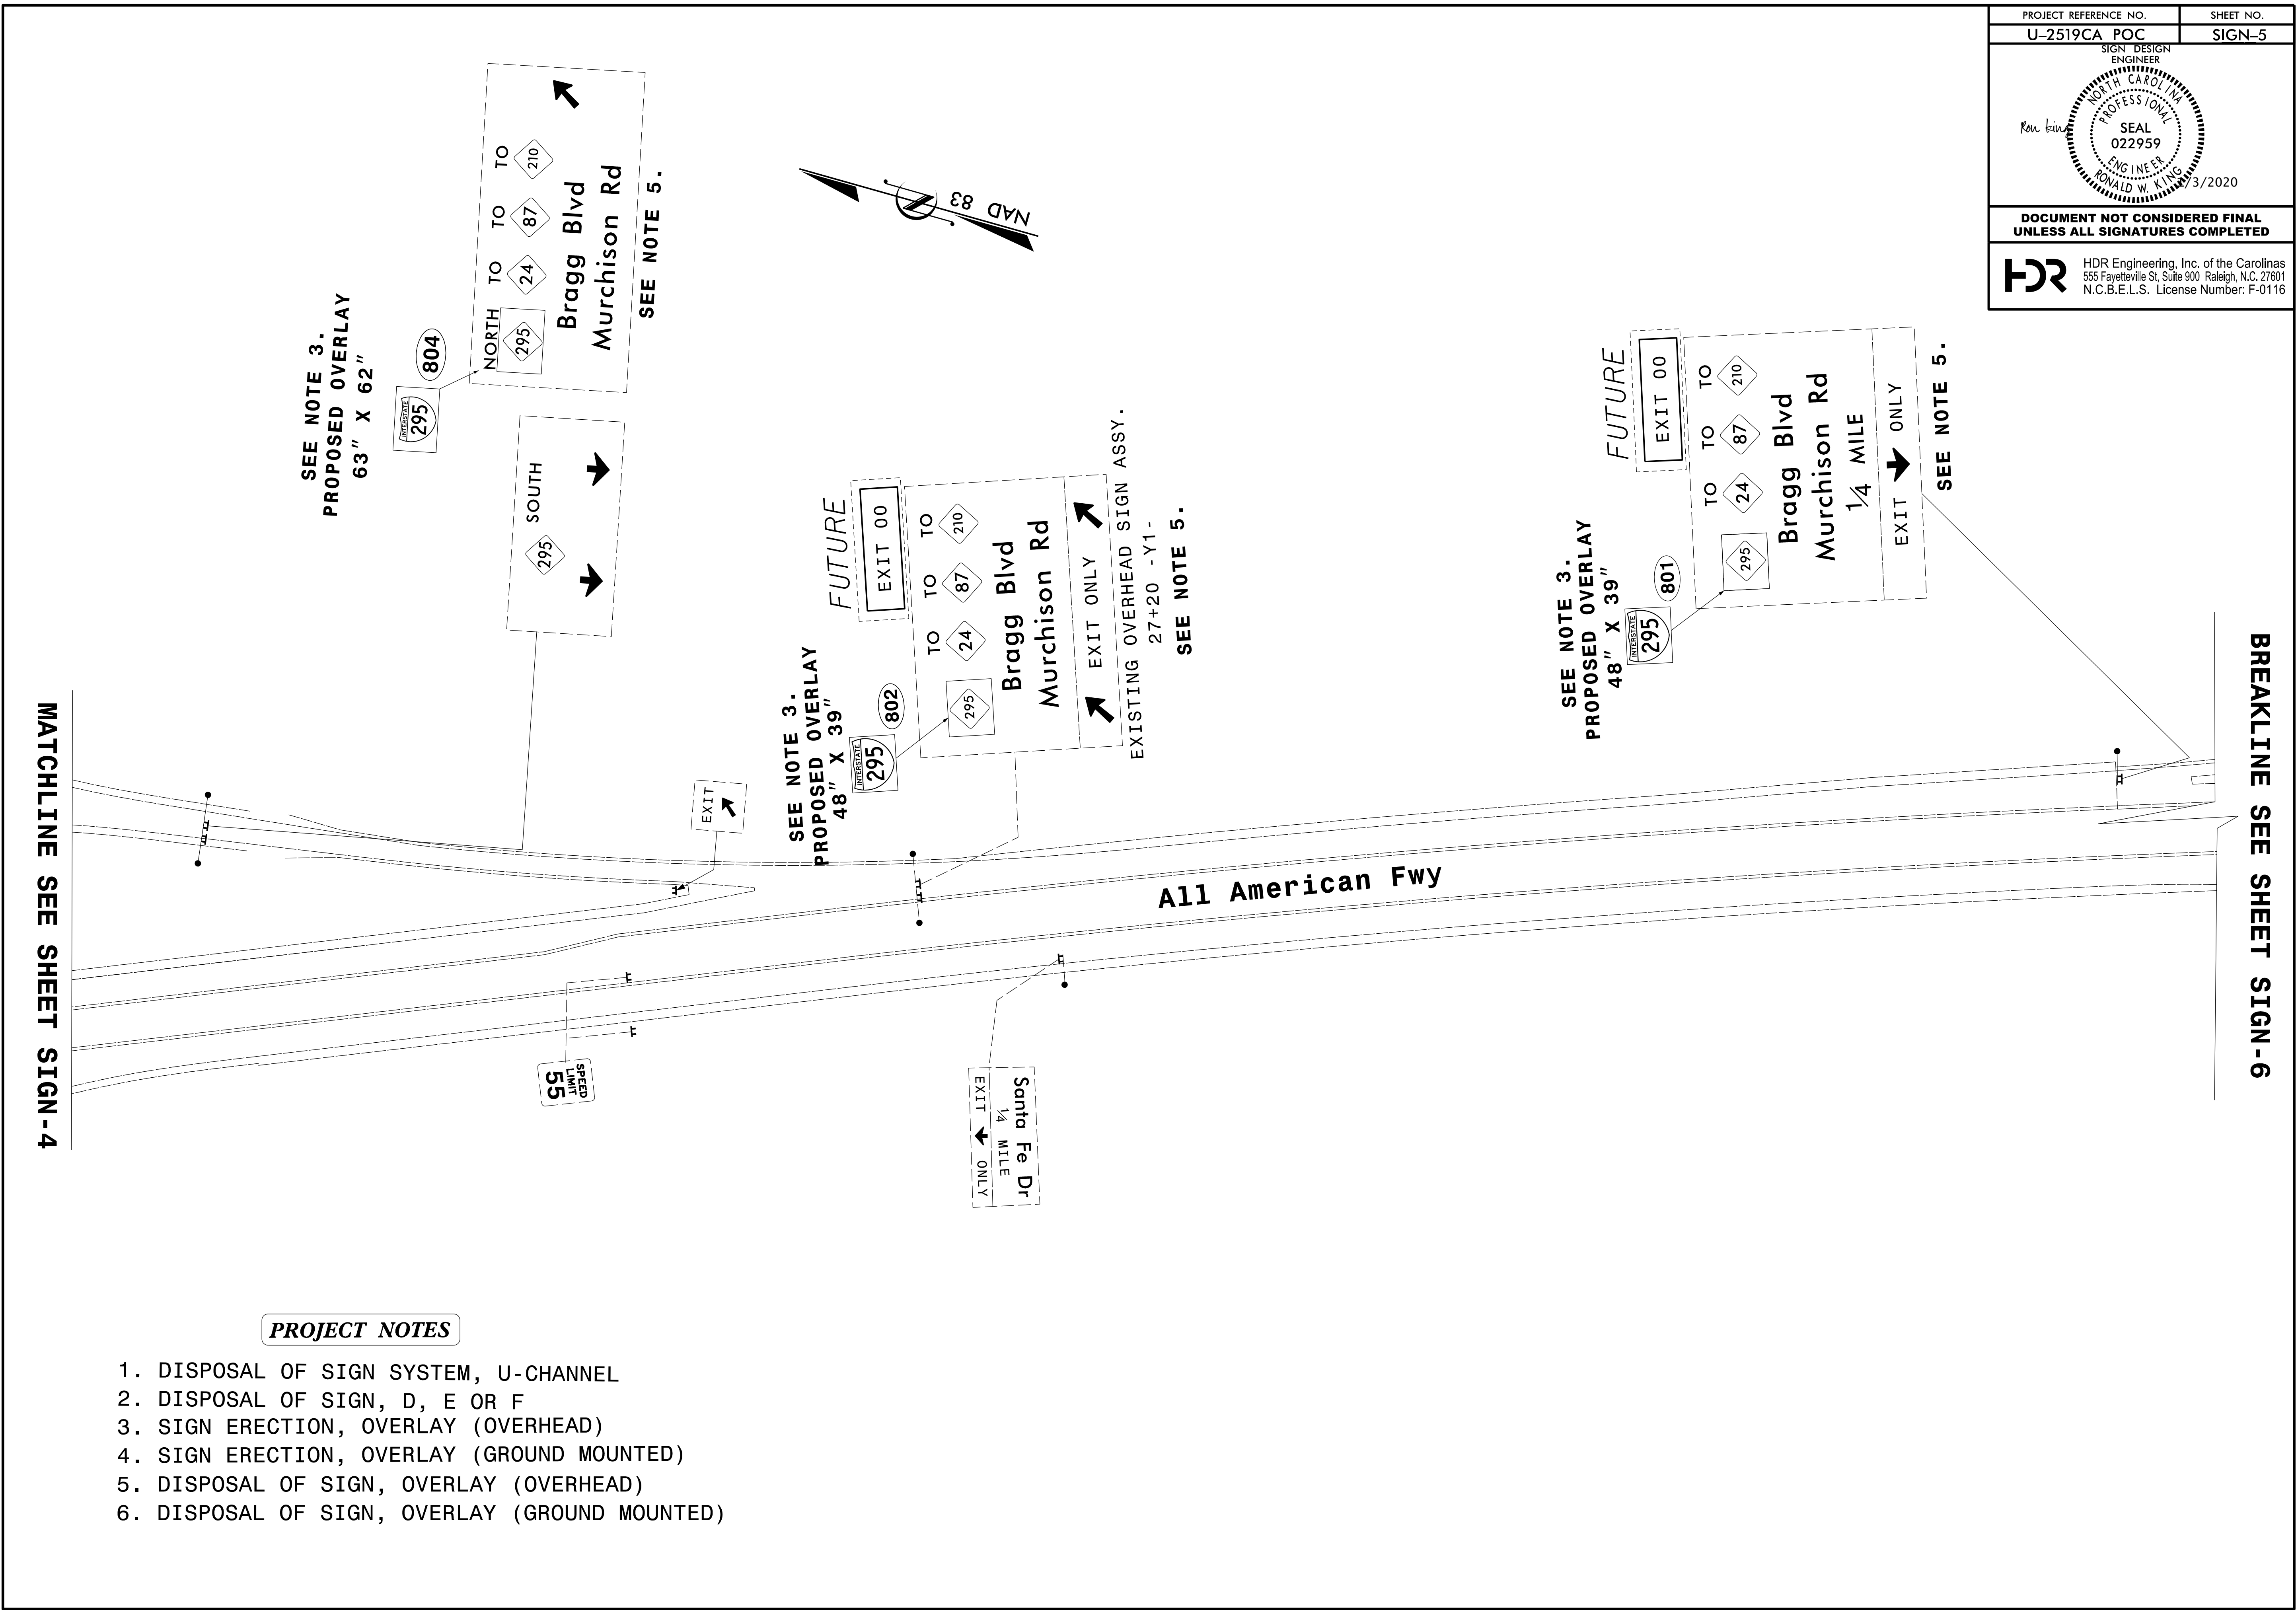

REVISIONS

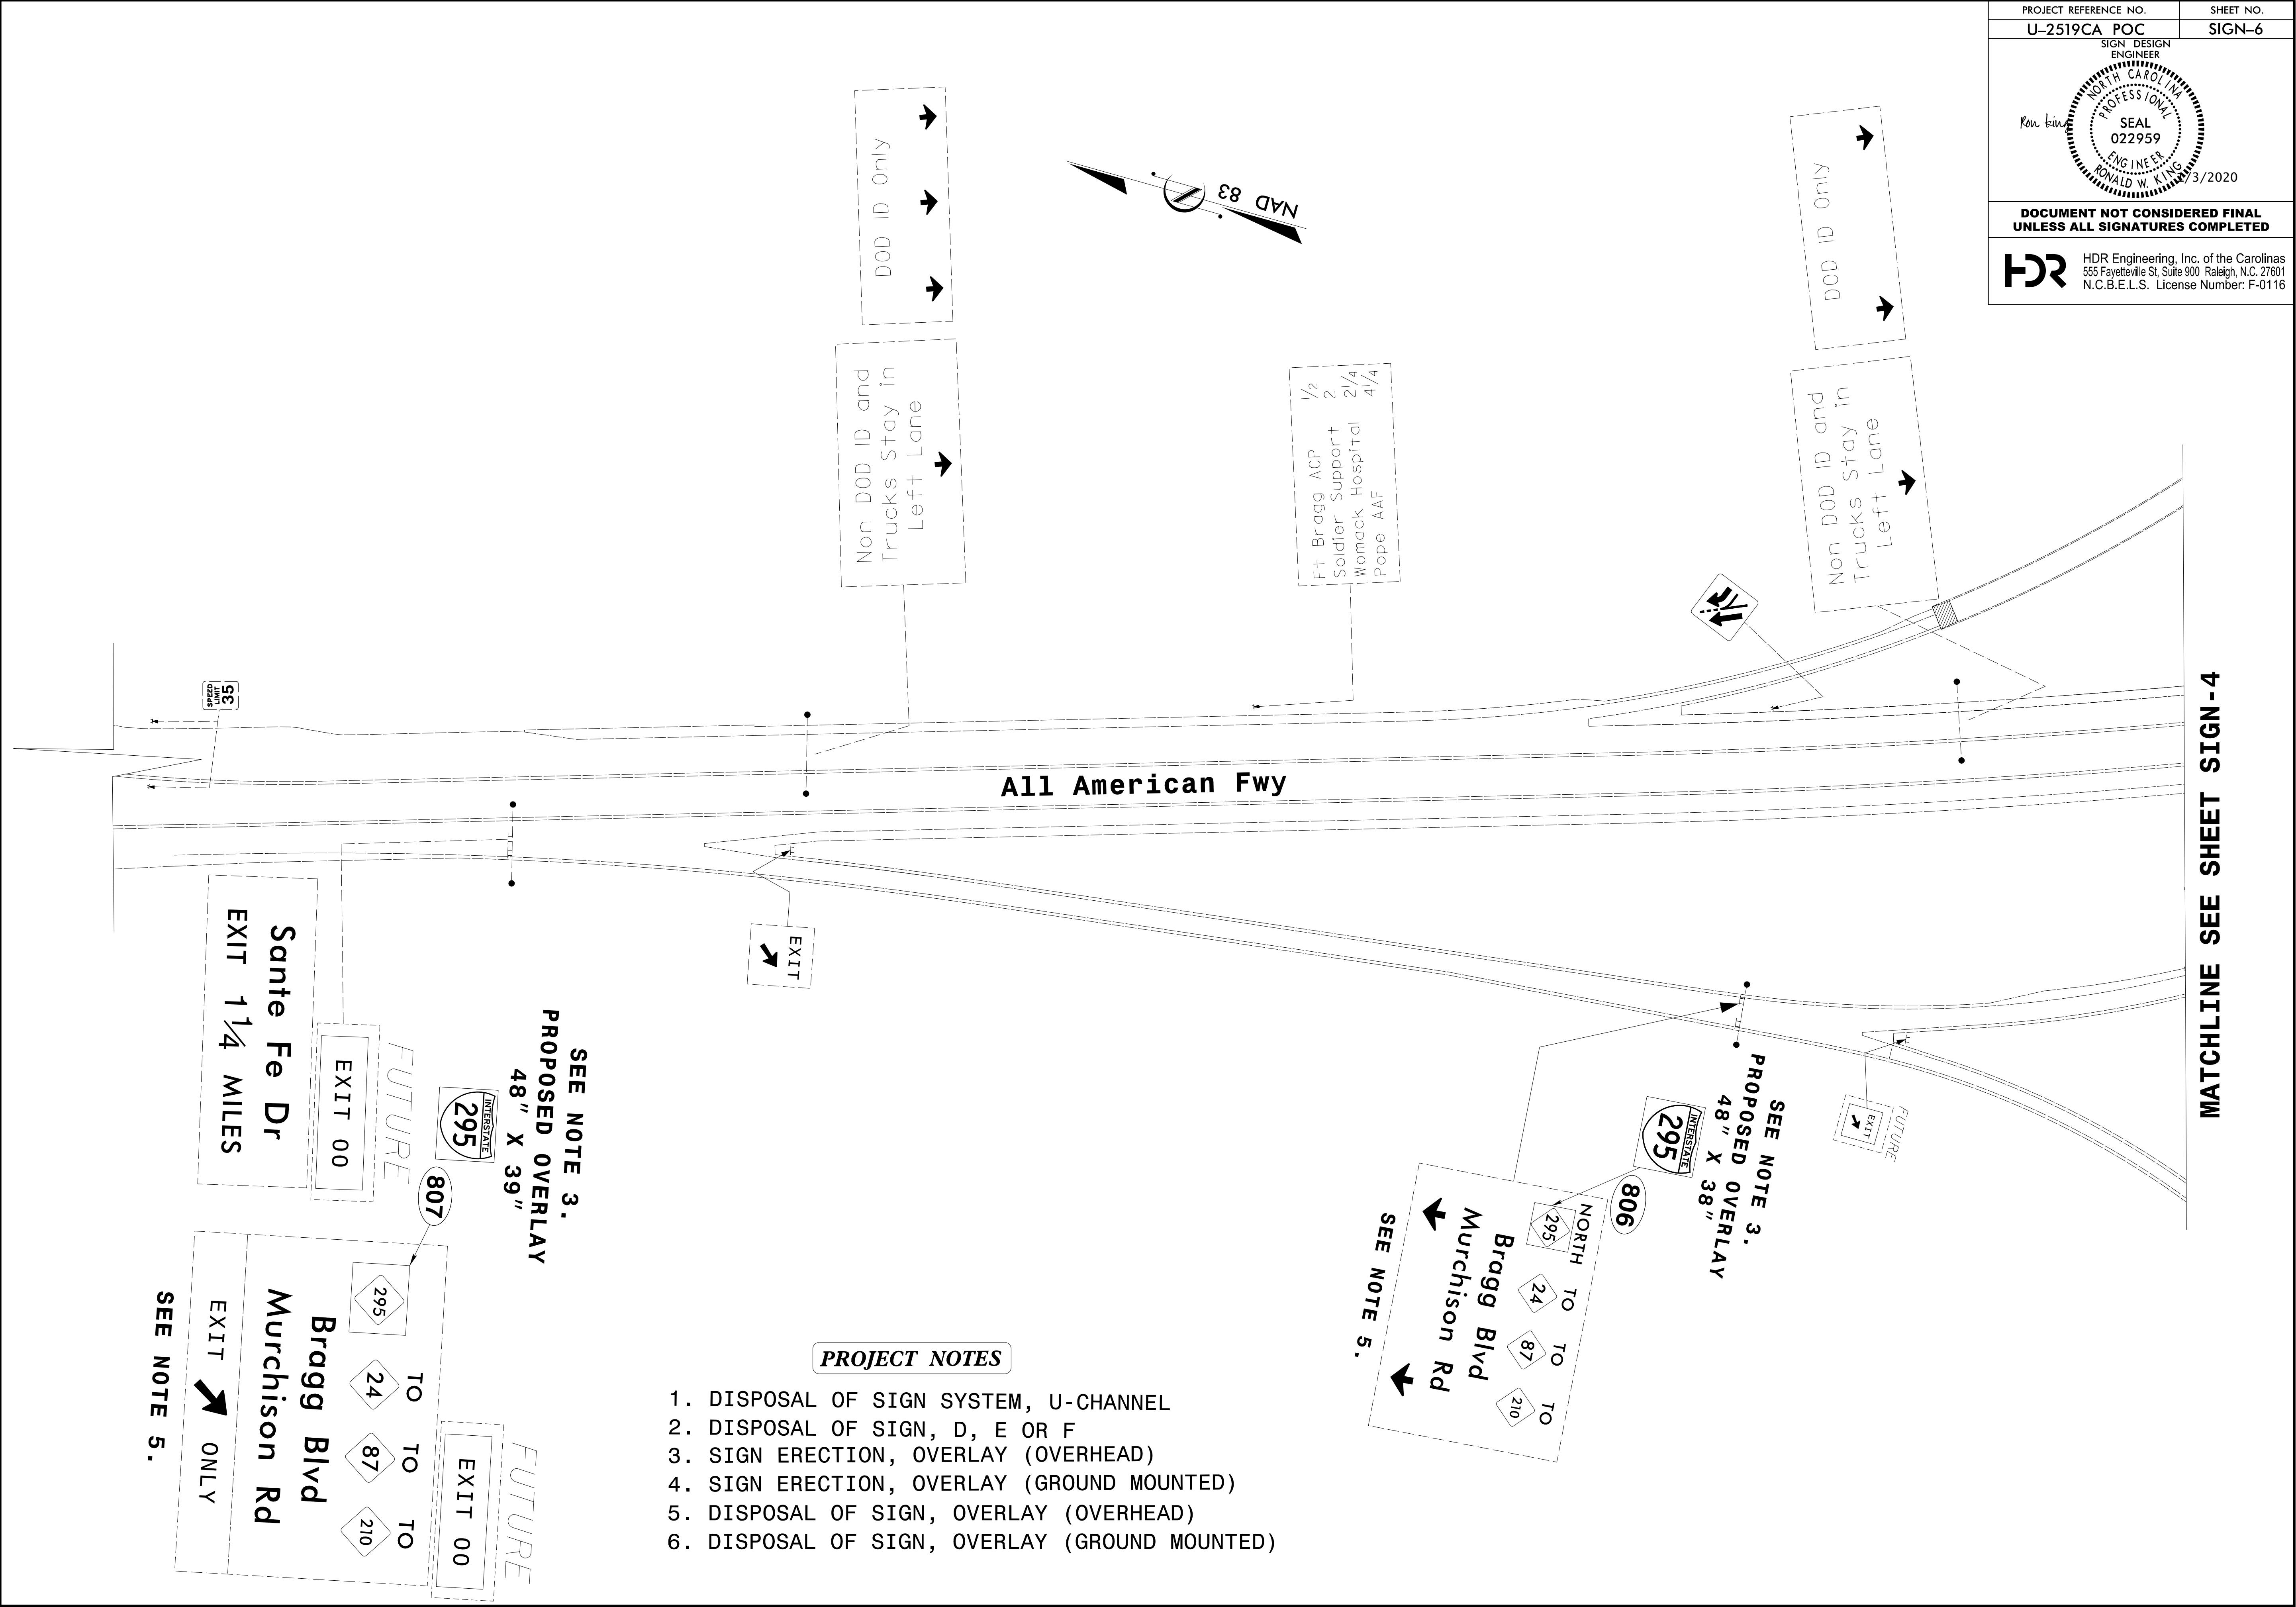

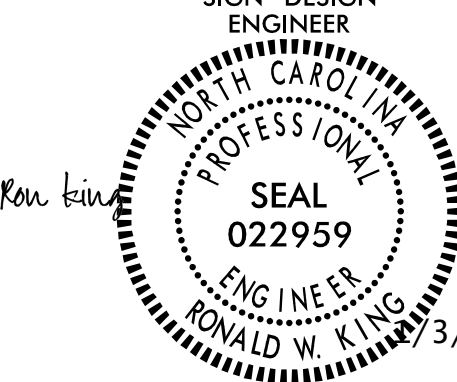PROJECT REFERENCE NO.	SHEET NO.
U-2519CA POC	SIGN-6
SIGN DESIGN ENGINEER	
	
DOCUMENT NOT CONSIDERED FINAL UNLESS ALL SIGNATURES COMPLETED	
 HDR Engineering, Inc. of the Carolinas 555 Fayetteville St, Suite 900 Raleigh, N.C. 27601 N.C.B.E.L.S. License Number: F-0116	

REVISIONS

MATCHLINE SEE SHEET SIGN-4

- PROJECT NOTES
1. DISPOSAL OF SIGN SYSTEM, U-CHANNEL

2. DISPOSAL OF SIGN, D, E OR F

3. SIGN ERECTION, OVERLAY (OVERHEAD)

4. SIGN ERECTION, OVERLAY (GROUND MOUNTED)

5. DISPOSAL OF SIGN, OVERLAY (OVERHEAD)

6. DISPOSAL OF SIGN, OVERLAY (GROUND MOUNTED)

4400 X 4500

EAST SOUTH

24 87

Bragg Blvd

1/2 MILE

EXIT ONLY

WEST NORTH

24 87 210

Murchison Rd

Spring Lake

1 MILE

EXIT 23

EXIT 21 B

All American Fwy

NORTH

EXIT 21 A

ALL TRAFFIC EXIT

All American Fwy

SOUTH

1/4 MILE

EXIT ONLY

SEE NOTE 1.

SEE NOTE 1.

INTERSTATE 295

EAST SOUTH

24 87

Bragg Blvd

EXIT ONLY

EXIT

45

MPH

MATCHLINE SEE SHEET SIGN-8

PROJECT REFERENCE NO.
U-2519CA POC

SHEET NO.
SIGN-7

SIGN DESIGN
ENGINEER

Ron King

PROFESSIONAL
SEAL
022959

ENGINEER
RONALD W. KING


3/2020

DOCUMENT NOT CONSIDERED FINAL
UNLESS ALL SIGNATURES COMPLETED

HDR

HDR Engineering, Inc. of the Carolinas
555 Fayetteville St, Suite 900 Raleigh, N.C. 27601
N.C.B.E.L.S. License Number: F-0116

REVISIONS

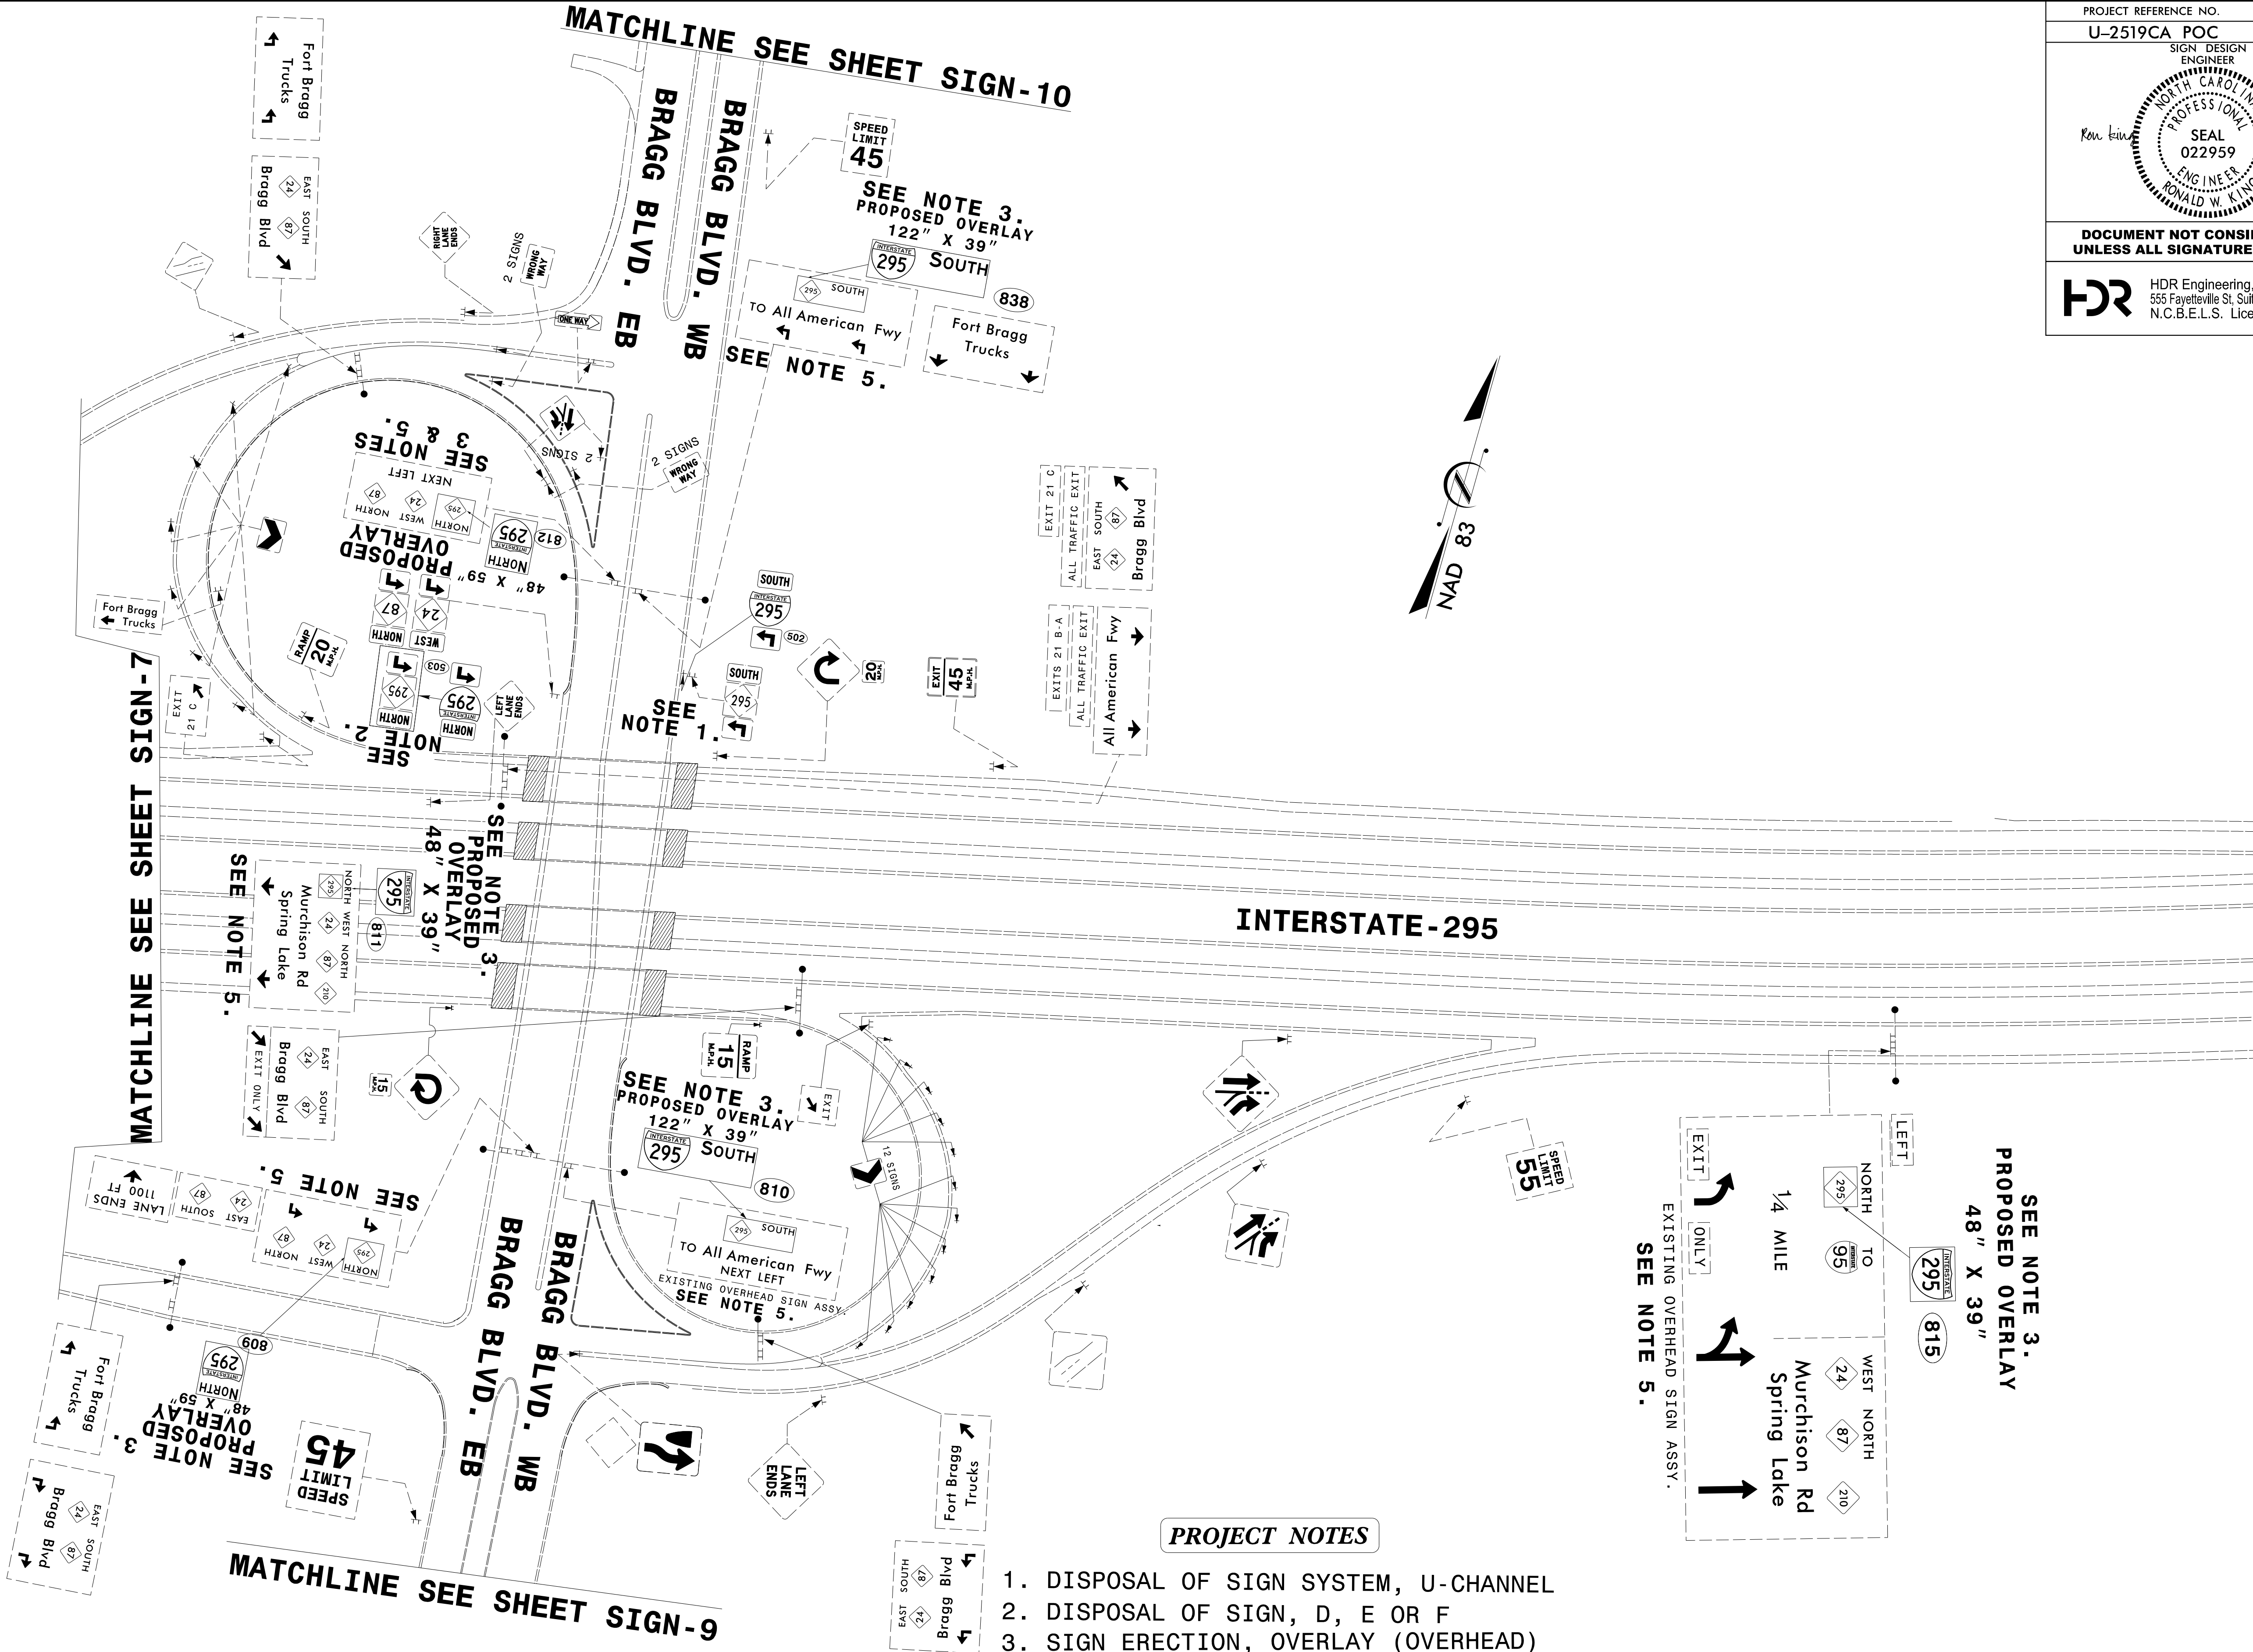


PROJECT NOTES

1. DISPOSAL OF SIGN SYSTEM, U-CHANNEL
2. DISPOSAL OF SIGN, D, E OR F
3. SIGN ERECTION, OVERLAY (OVERHEAD)
4. SIGN ERECTION, OVERLAY (GROUND MOUNTED)
5. DISPOSAL OF SIGN, OVERLAY (OVERHEAD)
6. DISPOSAL OF SIGN, OVERLAY (GROUND MOUNTED)

PROJECT REFERENCE NO. U-2519CA POC	SHEET NO. SIGN-8
SIGN DESIGN ENGINEER Ron King NORTH CAROLINA PROFESSIONAL SEAL 022959 ENGINEER RONALD W. KING 3/2020	
DOCUMENT NOT CONSIDERED FINAL UNLESS ALL SIGNATURES COMPLETED	
HDR HDR Engineering, Inc. of the Carolinas 555 Fayetteville St, Suite 900 Raleigh, N.C. 27601 N.C.B.E.L.S. License Number: F-0116	

MATCHLINE SEE SHEET SIGN -11

REVISIONS

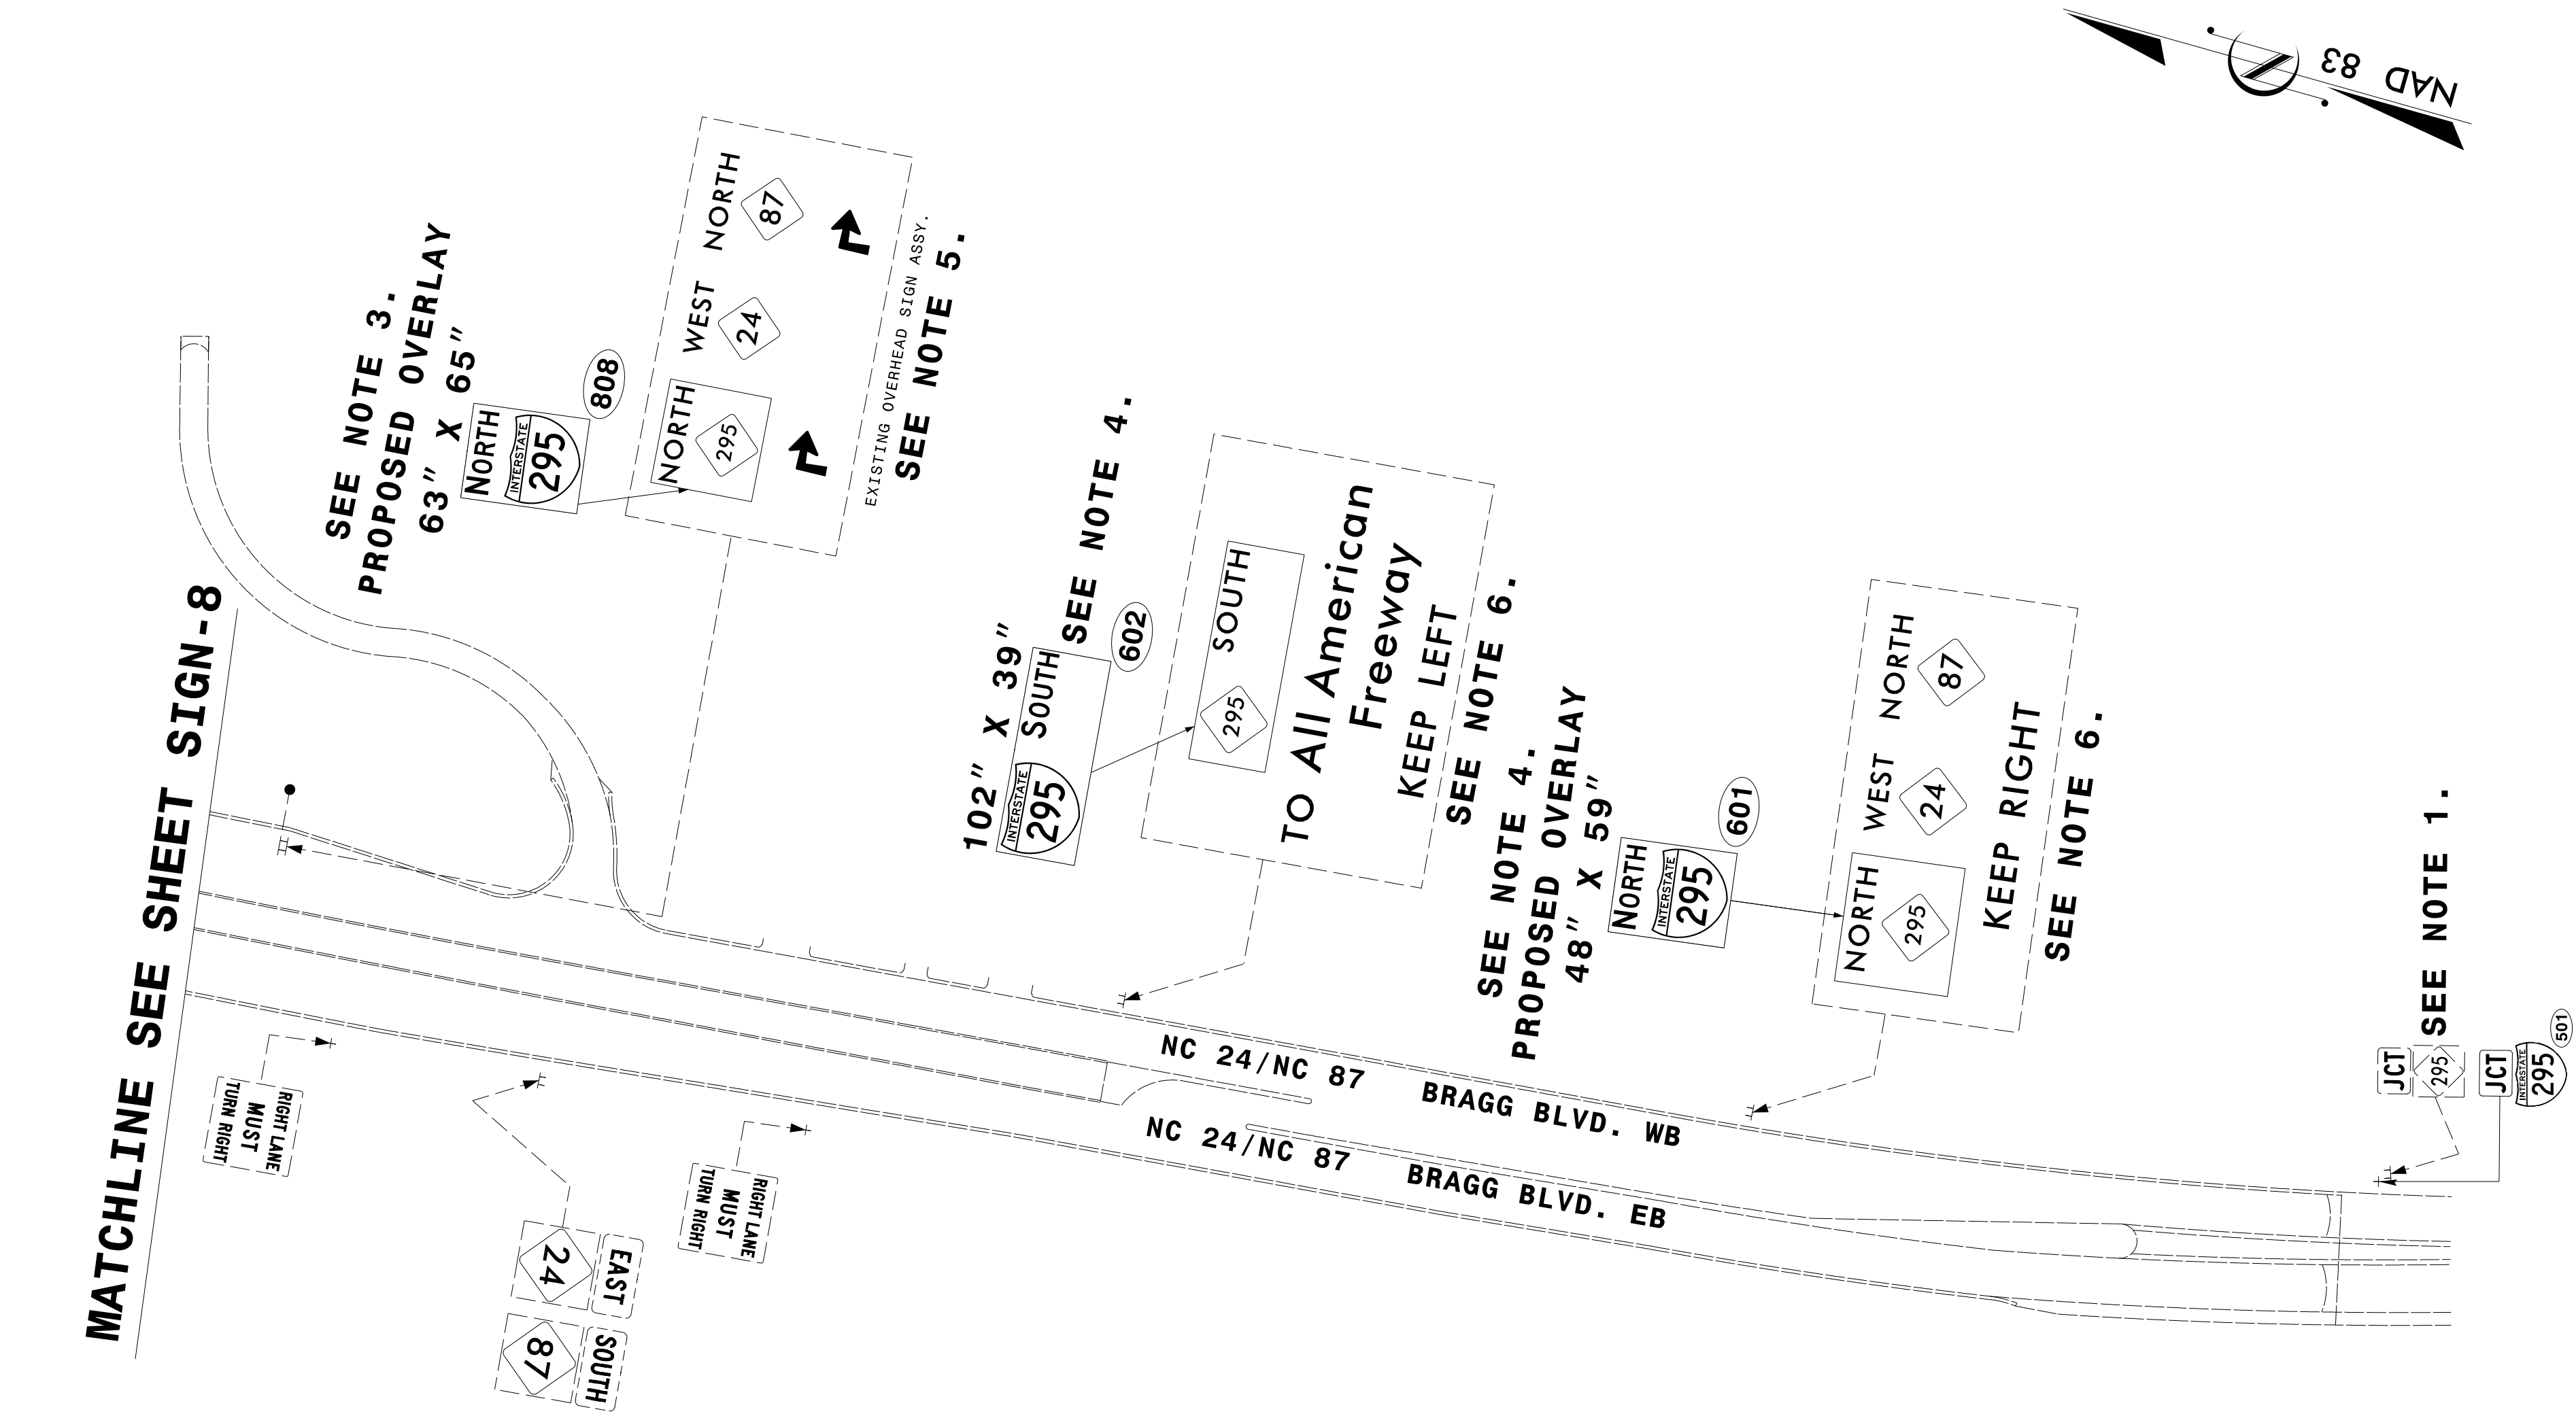

PROJECT NOTES

1. DISPOSAL OF SIGN SYSTEM, U-CHANNEL
2. DISPOSAL OF SIGN, D, E OR F
3. SIGN ERECTION, OVERLAY (OVERHEAD)
4. SIGN ERECTION, OVERLAY (GROUND MOUNTED)
5. DISPOSAL OF SIGN, OVERLAY (OVERHEAD)
6. DISPOSAL OF SIGN, OVERLAY (GROUND MOUNTED)

PROJECT REFERENCE NO.	SHEET NO.
U-2519CA POC	SIGN-9
SIGN DESIGN ENGINEER	
Ron King PROFESSIONAL SEAL 022959 ENGINEER RONALD W. KING 3/2020	
DOCUMENT NOT CONSIDERED FINAL UNLESS ALL SIGNATURES COMPLETED	
HDR Engineering, Inc. of the Carolinas 555 Fayetteville St, Suite 900 Raleigh, N.C. 27601 N.C.B.E.L.S. License Number: F-0116	

REVISIONS

- PROJECT NOTES**
1. DISPOSAL OF SIGN SYSTEM, U-CHANNEL
 2. DISPOSAL OF SIGN, D, E OR F
 3. SIGN ERECTION, OVERLAY (OVERHEAD)
 4. SIGN ERECTION, OVERLAY (GROUND MOUNTED)
 5. DISPOSAL OF SIGN, OVERLAY (OVERHEAD)
 6. DISPOSAL OF SIGN, OVERLAY (GROUND MOUNTED)

MATCHLINE SEE SHEET SIGN-8

EXITS
21 C-B-A

Fayetteville State
University
Simmons A A F
EXIT 23

Fayetteville State
University
Simmons A A F
NEXT RIGHT

EXIT
ONLY
Murchison Rd
Spring Lake
SEE NOTE 5.

WEST NORTH
24 87 210
Murchison Rd
Spring Lake
EXIT 23

EXITS 21 C-B-A
ALL TRAFFIC EXIT
EAST SOUTH
24 87
Bragg Blvd
All American Fwy
EXIT ONLY

SEE NOTE 3.
SEE NOTE 1.
PROPOSED
OVERLAY
48" X 39"

SOUTH
22
MILE
22
INTERSTATE 295

SEE NOTE 1.

NORTH
22
MILE
22
INTERSTATE 295

LEFT
NORTH
295 95 816
TO
WEST NORTH
24 87 210
Murchison Rd
Spring Lake
SEE NOTE 3.
PROPOSED OVERLAY
48" X 39"

SEE NOTE 5.

INTERSTATE 295

LEFT
LANE
ENDS


NAD 83

EXIT
23


EXITS 21 C-B-A
ALL TRAFFIC EXIT
EAST SOUTH
24 87
Bragg Blvd
All American Fwy
1/4 MILE
EXIT ONLY

LEFT
LANE
ENDS

BREAKLINE SEE SHEET SIGN-12

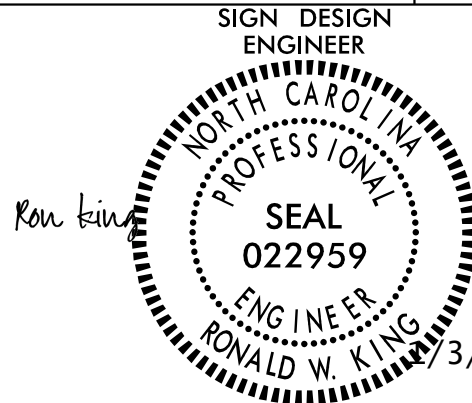PROJECT REFERENCE NO.	SHEET NO.
U-2519CA POC	SIGN-11
SIGN DESIGN ENGINEER	
	
DOCUMENT NOT CONSIDERED FINAL UNLESS ALL SIGNATURES COMPLETED	
 HDR Engineering, Inc. of the Carolinas 555 Fayetteville St, Suite 900 Raleigh, N.C. 27601 N.C.B.E.L.S. License Number: F-0116	

REVISIONS

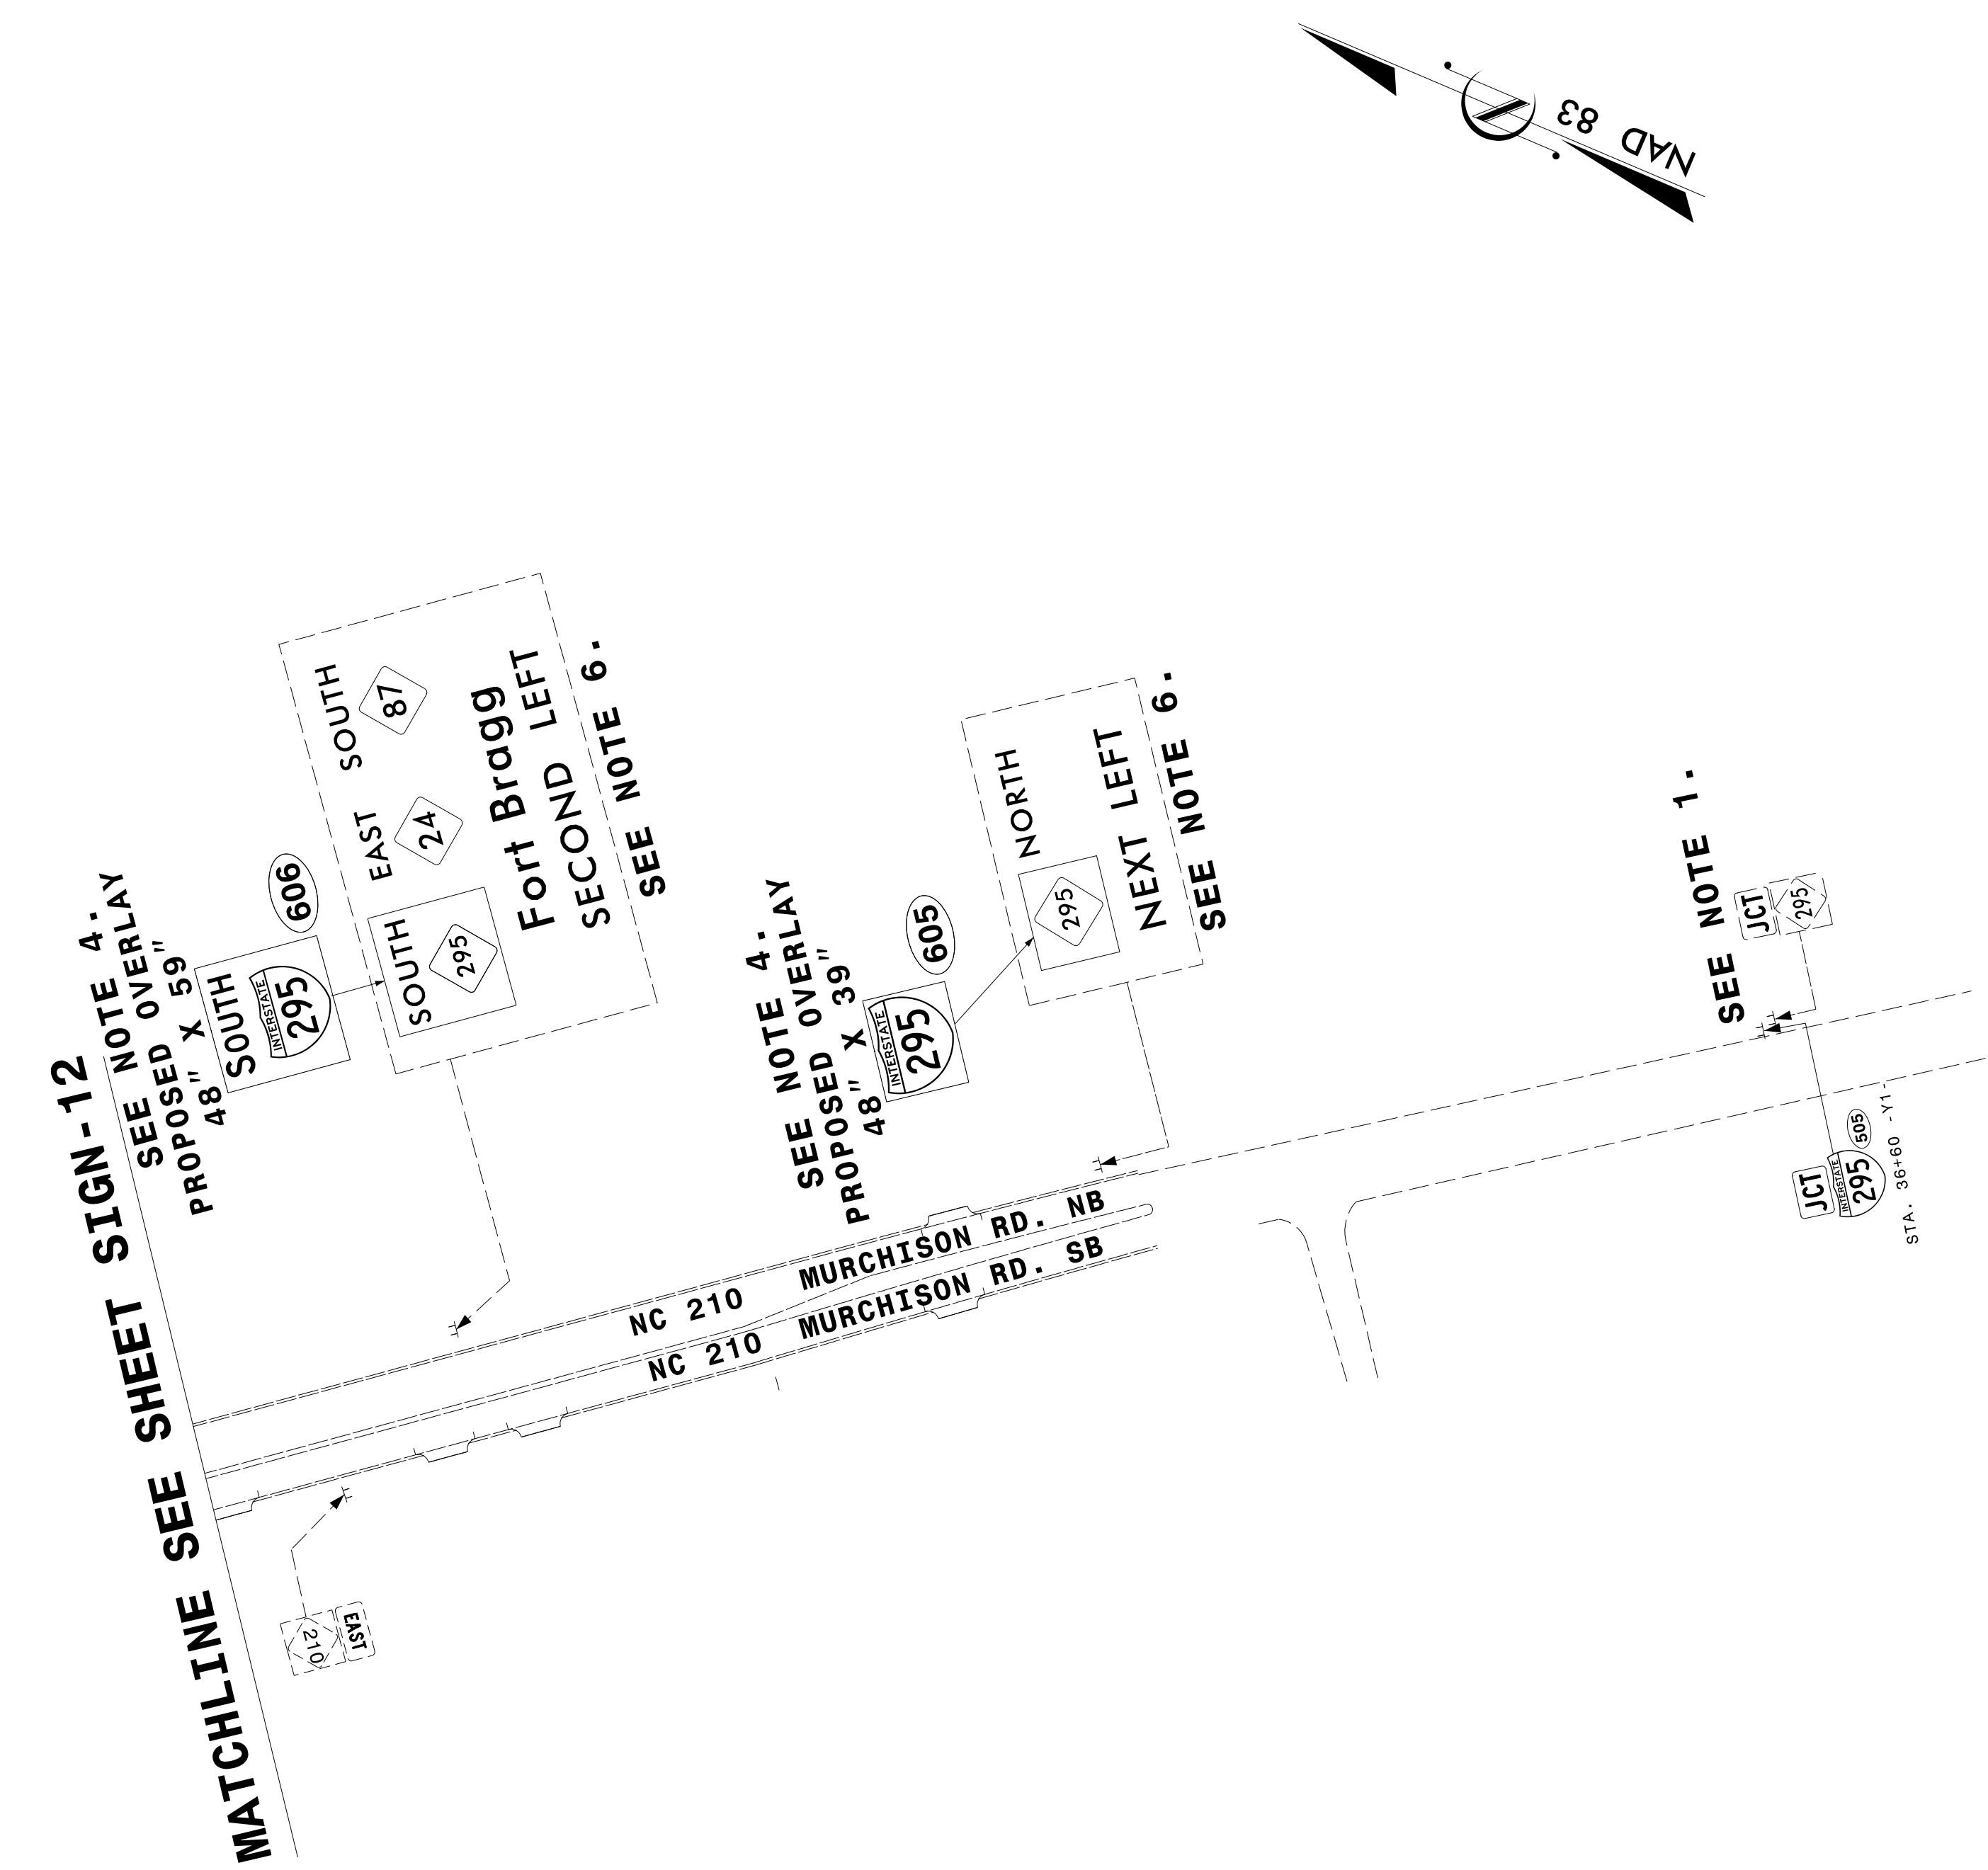

PROJECT NOTES

1. DISPOSAL OF SIGN SYSTEM, U-CHANNEL
2. DISPOSAL OF SIGN, D, E OR F
3. SIGN ERECTION, OVERLAY (OVERHEAD)
4. SIGN ERECTION, OVERLAY (GROUND MOUNTED)
5. DISPOSAL OF SIGN, OVERLAY (OVERHEAD)
6. DISPOSAL OF SIGN, OVERLAY (GROUND MOUNTED)


PROJECT REFERENCE NO.	SHEET NO.
U-2519CA POC	SIGN-13
SIGN DESIGN ENGINEER	
Ron King PROFESSIONAL SEAL 022959 ENGINEER RONALD W. KING 3/2020	
DOCUMENT NOT CONSIDERED FINAL UNLESS ALL SIGNATURES COMPLETED	
HDR HDR Engineering, Inc. of the Carolinas 555 Fayetteville St, Suite 900 Raleigh, N.C. 27601 N.C.B.E.L.S. License Number: F-0116	

REVISIONS

PROJECT NOTES

1. DISPOSAL OF SIGN SYSTEM, U-CHANNEL
2. DISPOSAL OF SIGN, D, E OR F
3. SIGN ERECTION, OVERLAY (OVERHEAD)
4. SIGN ERECTION, OVERLAY (GROUND MOUNTED)
5. DISPOSAL OF SIGN, OVERLAY (OVERHEAD)
6. DISPOSAL OF SIGN, OVERLAY (GROUND MOUNTED)

BREAKLINE SEE
SHEET SIGN-15A

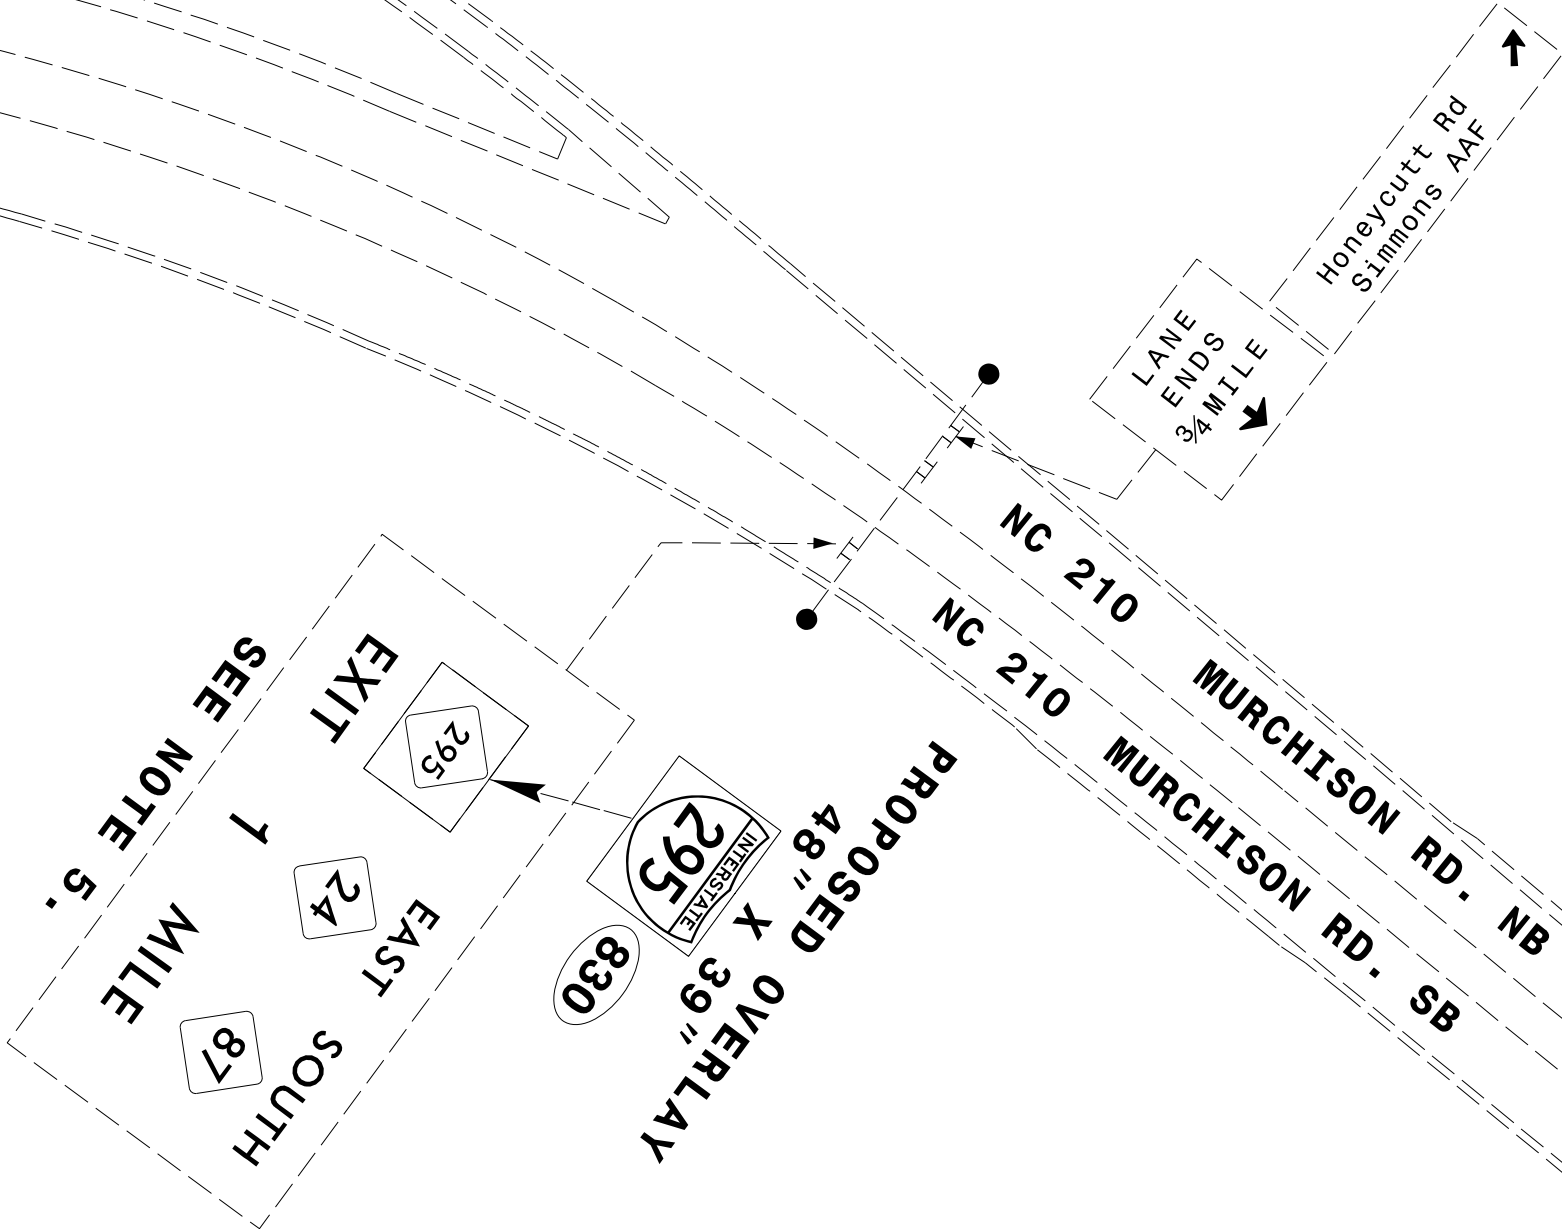

SHEET SIGN-14
BREAKLINE SEE

PROJECT REFERENCE NO.	SHEET NO.
U-2519CA POC	SIGN-15
SIGN DESIGN ENGINEER	
Ron King PROFESSIONAL SEAL 022959 ENGINEER RONALD W. KING 3/2020	
DOCUMENT NOT CONSIDERED FINAL UNLESS ALL SIGNATURES COMPLETED	
HDR HDR Engineering, Inc. of the Carolinas 555 Fayetteville St, Suite 900 Raleigh, N.C. 27601 N.C.B.E.L.S. License Number: F-0116	


PLOT DRIVER: \$PLTDV\$	PENTABLE: \$PENTBL\$
USER: \$USER\$	TIME: \$TIME\$
DATE: \$DATE\$	

USER: \$USER\$ DATE: \$DATE\$

TIME: \$TIME\$

FILE: \$PWVARVAULTPATHDESC\$

REVISIONS

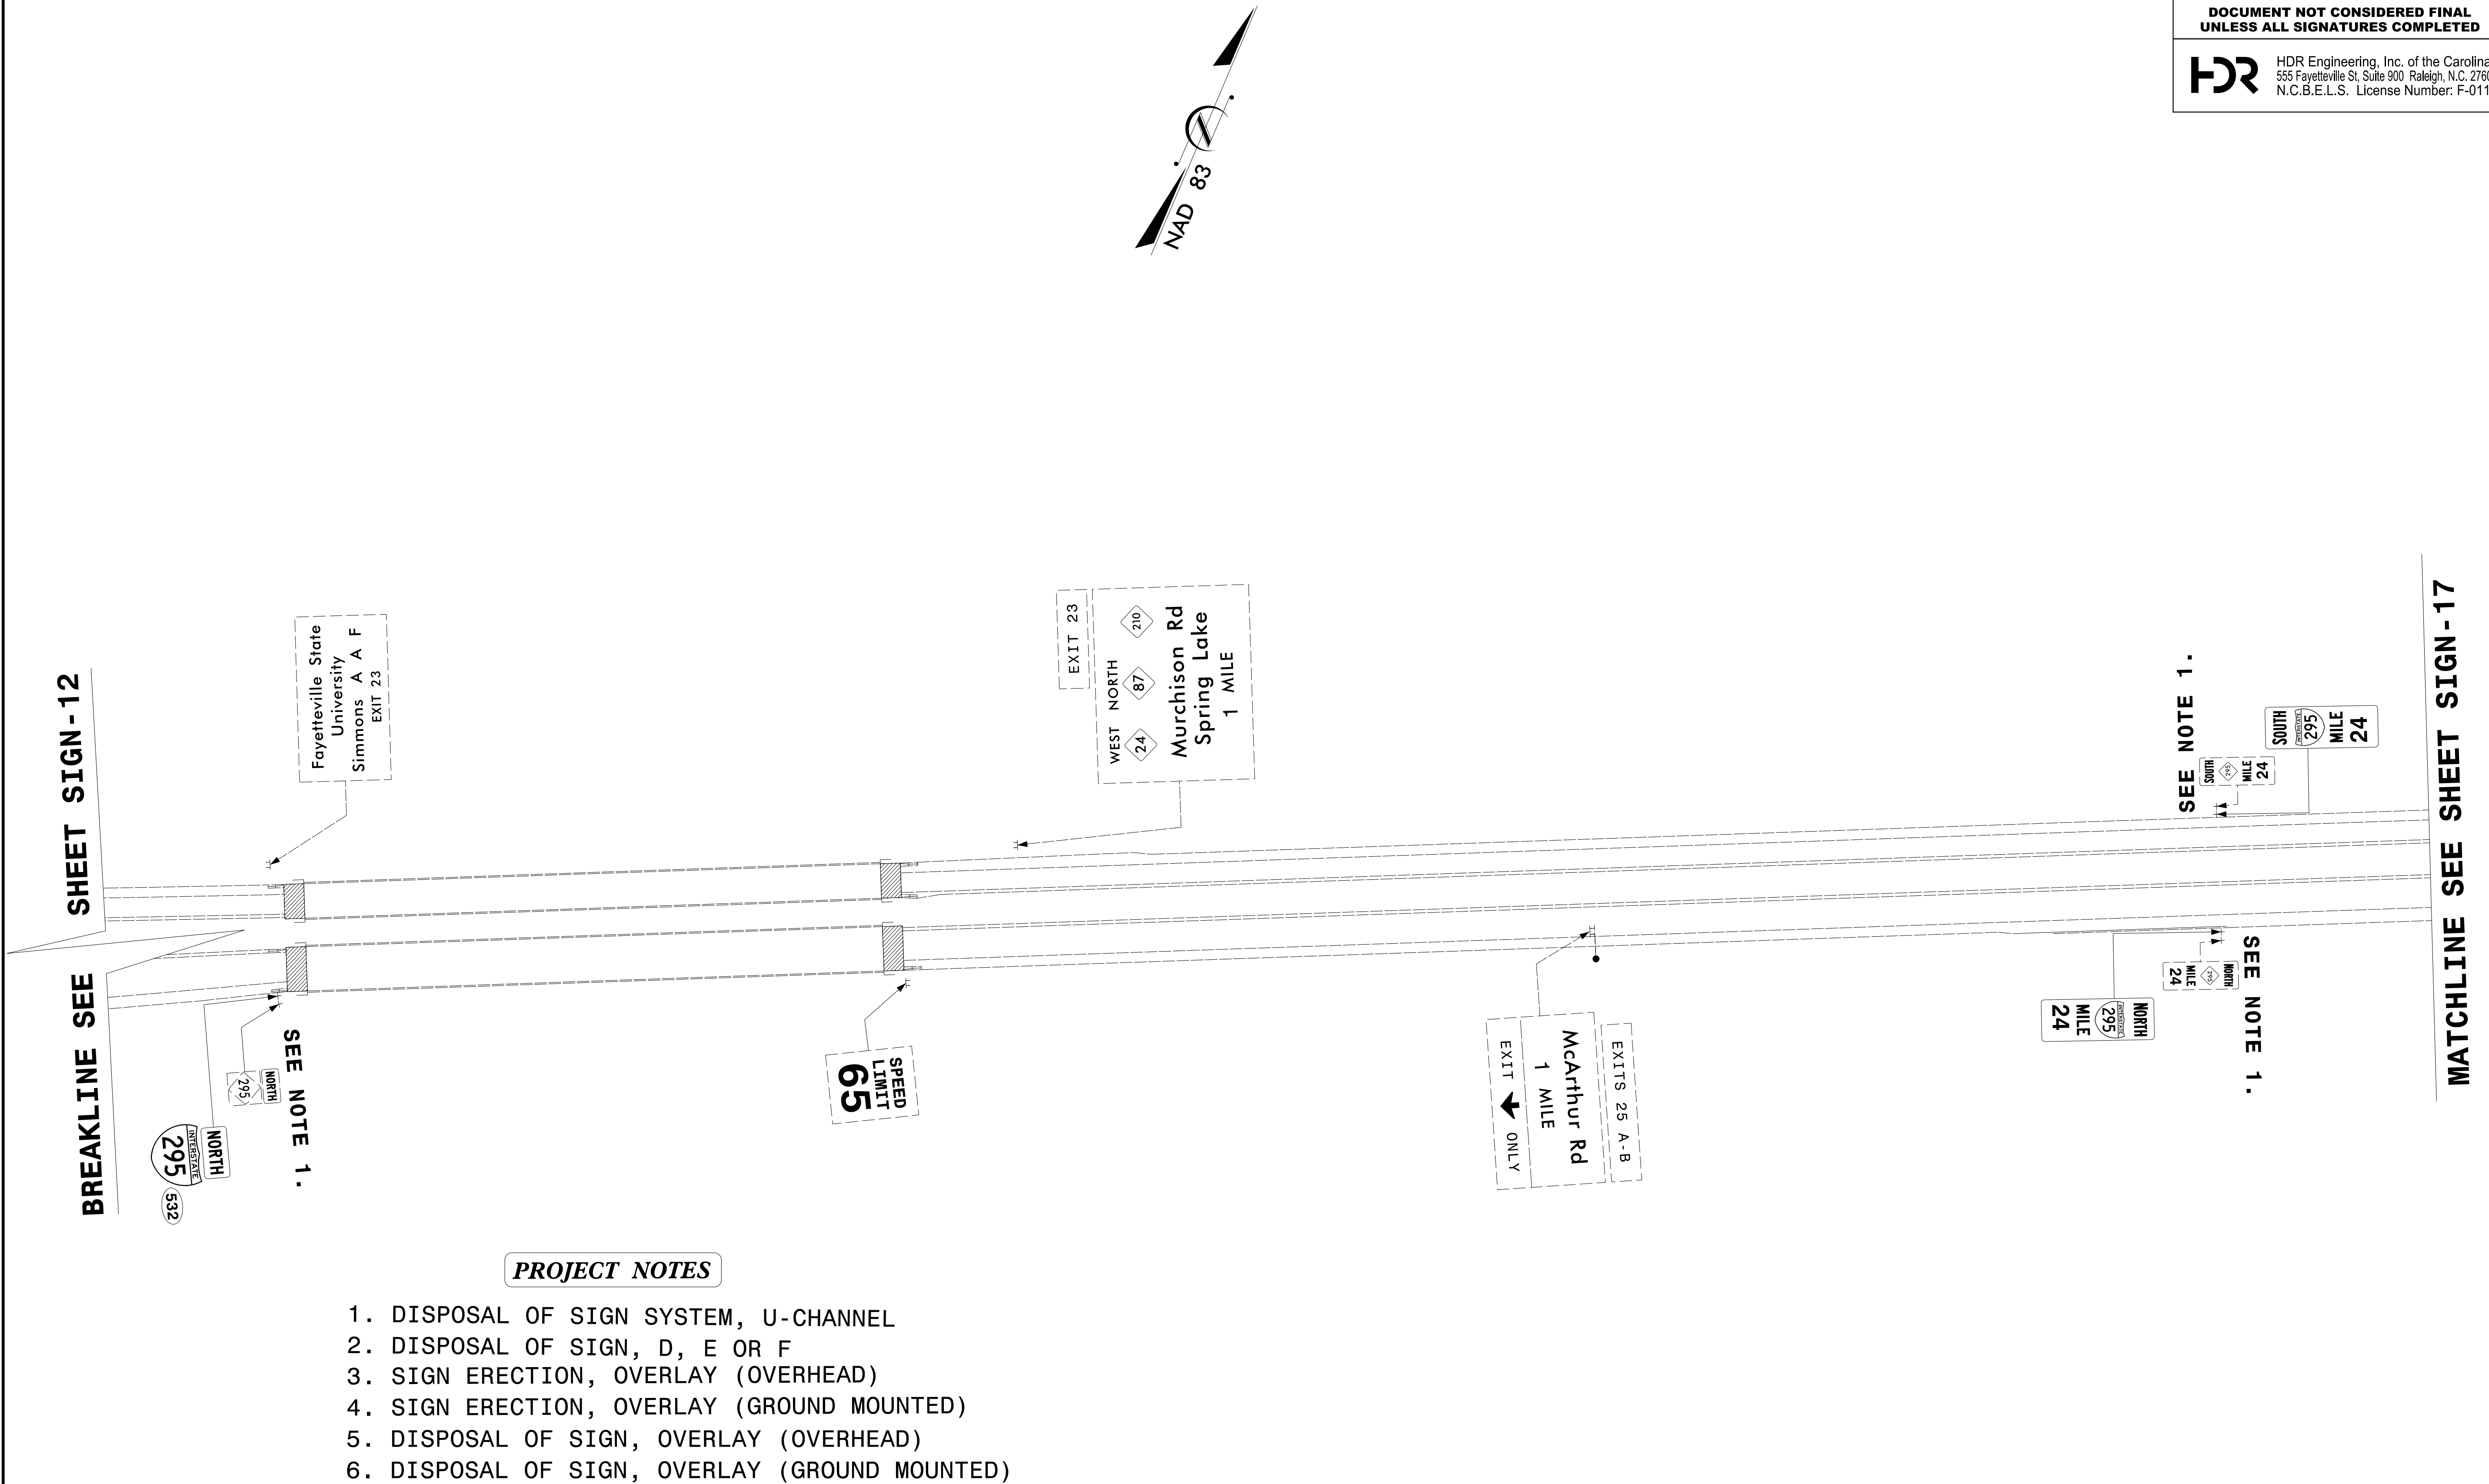

REVISIONS


MATCHLINE SEE SHEET SIGN - 16

PROJECT NOTES

1. DISPOSAL OF SIGN SYSTEM, U-CHANNEL
2. DISPOSAL OF SIGN, D, E OR F
3. SIGN ERECTION, OVERLAY (OVERHEAD)
4. SIGN ERECTION, OVERLAY (GROUND MOUNTED)
5. DISPOSAL OF SIGN, OVERLAY (OVERHEAD)
6. DISPOSAL OF SIGN, OVERLAY (GROUND MOUNTED)


PLOT DRIVER: \$PLTDRV\$
USER: \$USER\$
FILE: \$PWVARVAULTPATHDESC\$
PENTABLE: \$PENTBL\$
TIME: \$TIME\$
DATE: \$DATE\$

REVISIONS

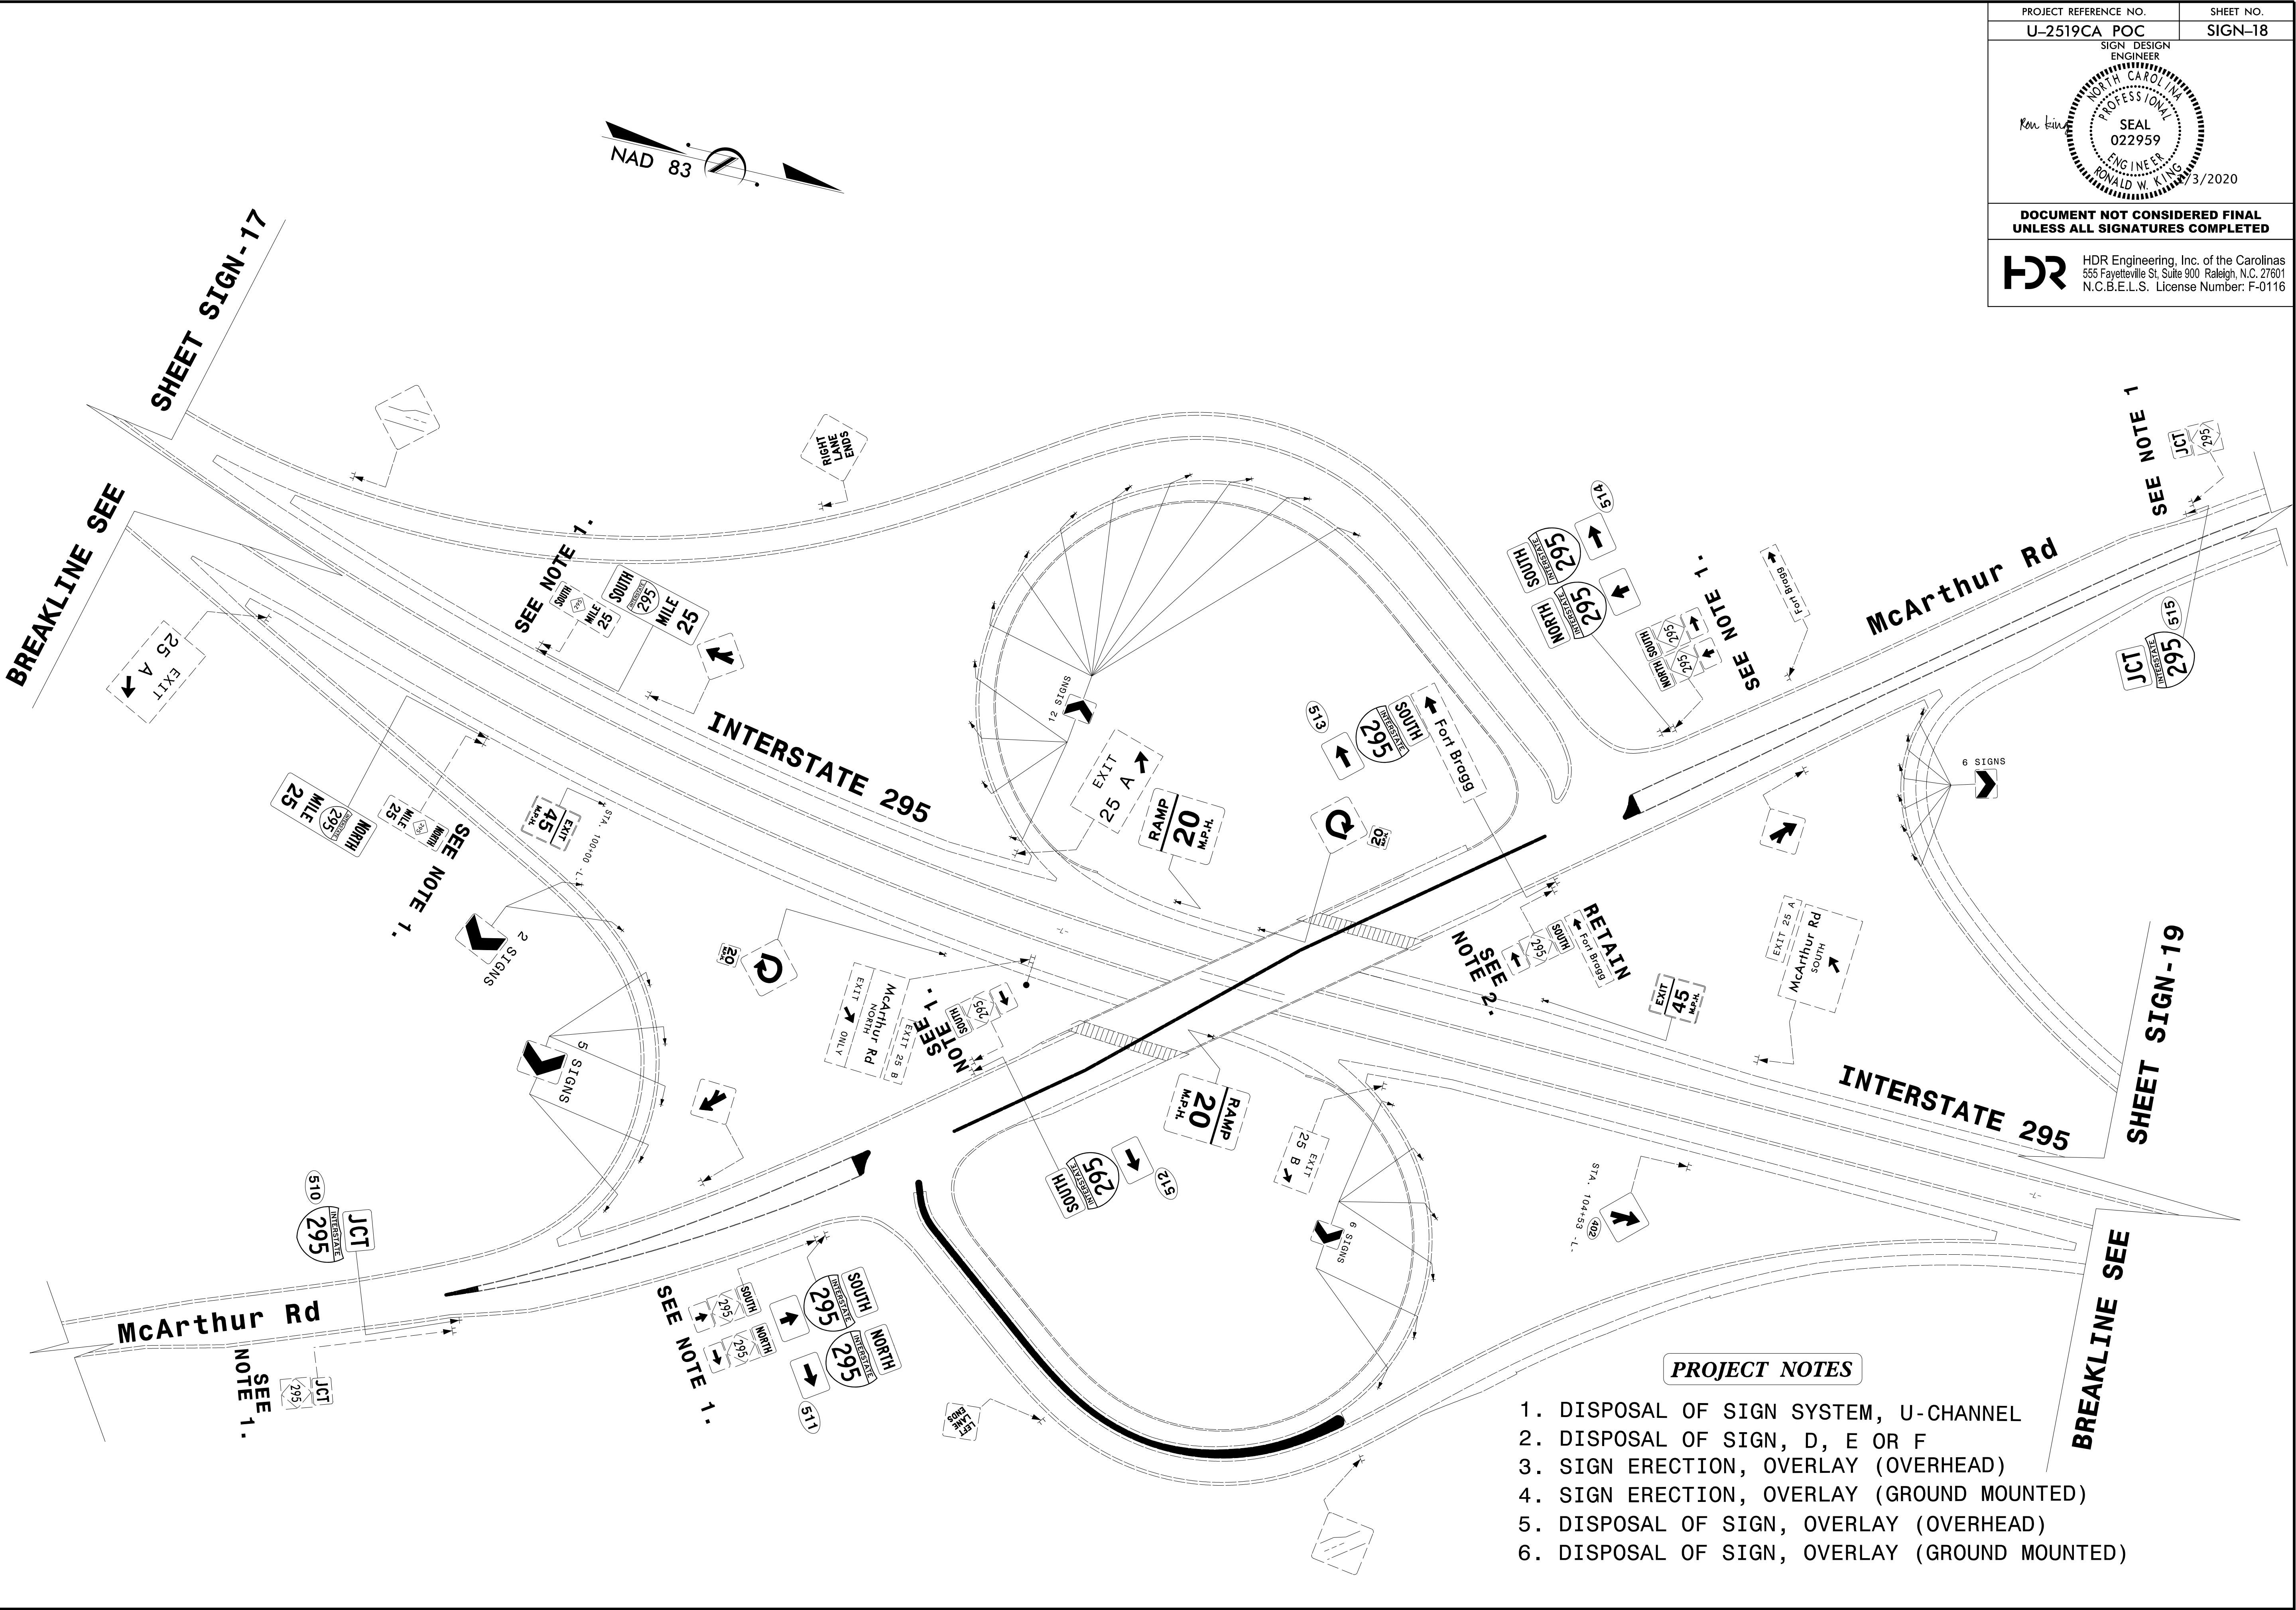

PROJECT NOTES

1. DISPOSAL OF SIGN SYSTEM, U-CHANNEL
2. DISPOSAL OF SIGN, D, E OR F
3. SIGN ERECTION, OVERLAY (OVERHEAD)
4. SIGN ERECTION, OVERLAY (GROUND MOUNTED)
5. DISPOSAL OF SIGN, OVERLAY (OVERHEAD)
6. DISPOSAL OF SIGN, OVERLAY (GROUND MOUNTED)

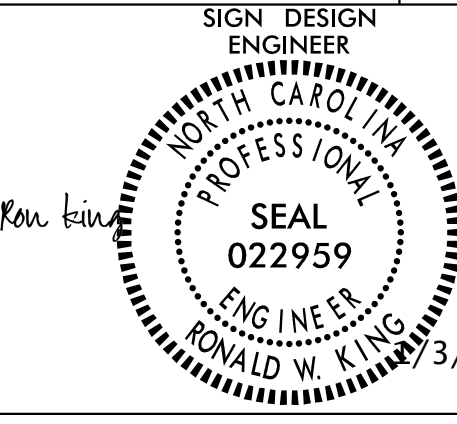PROJECT REFERENCE NO.	SHEET NO.
U-2519CA POC	SIGN-18
SIGN DESIGN ENGINEER	
	
DOCUMENT NOT CONSIDERED FINAL UNLESS ALL SIGNATURES COMPLETED	
 HDR Engineering, Inc. of the Carolinas 555 Fayetteville St, Suite 900 Raleigh, N.C. 27601 N.C.B.E.L.S. License Number: F-0116	

PLOT DRIVER: \$PLTDRV\$
USER: \$USER\$
FILE: \$PWVARVAULTPATHDESC\$

PENTABLE: \$PENTBL\$
TIME: \$TIME\$

DATE: \$DATE\$


REVISIONS

PROJECT NOTES

- 1. DISPOSAL OF SIGN SYSTEM, U-CHANNEL
- 2. DISPOSAL OF SIGN, D, E OR F
- 3. SIGN ERECTION, OVERLAY (OVERHEAD)
- 4. SIGN ERECTION, OVERLAY (GROUND MOUNTED)
- 5. DISPOSAL OF SIGN, OVERLAY (OVERHEAD)
- 6. DISPOSAL OF SIGN, OVERLAY (GROUND MOUNTED)




BREAKLINE SEE SHEET SIGN-18

BREAKLINE SEE

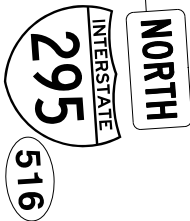

SEE NOTE 1.

INTERSTATE 295

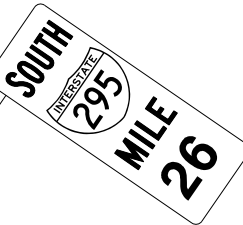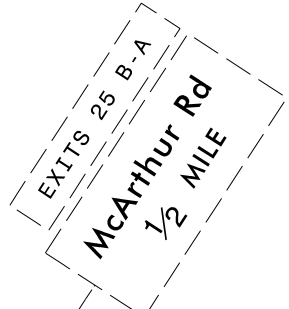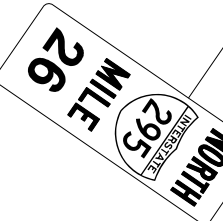


BREAKLINE SEE

SHEET SIGN-20

PROJECT REFERENCE NO.	SHEET NO.
U-2519CA POC	SIGN-19
SIGN DESIGN ENGINEER	
DOCUMENT NOT CONSIDERED FINAL UNLESS ALL SIGNATURES COMPLETED	
HDR Engineering, Inc. of the Carolinas 555 Fayetteville St, Suite 900 Raleigh, N.C. 27601 N.C.B.E.L.S. License Number: F-0116	

REVISIONS

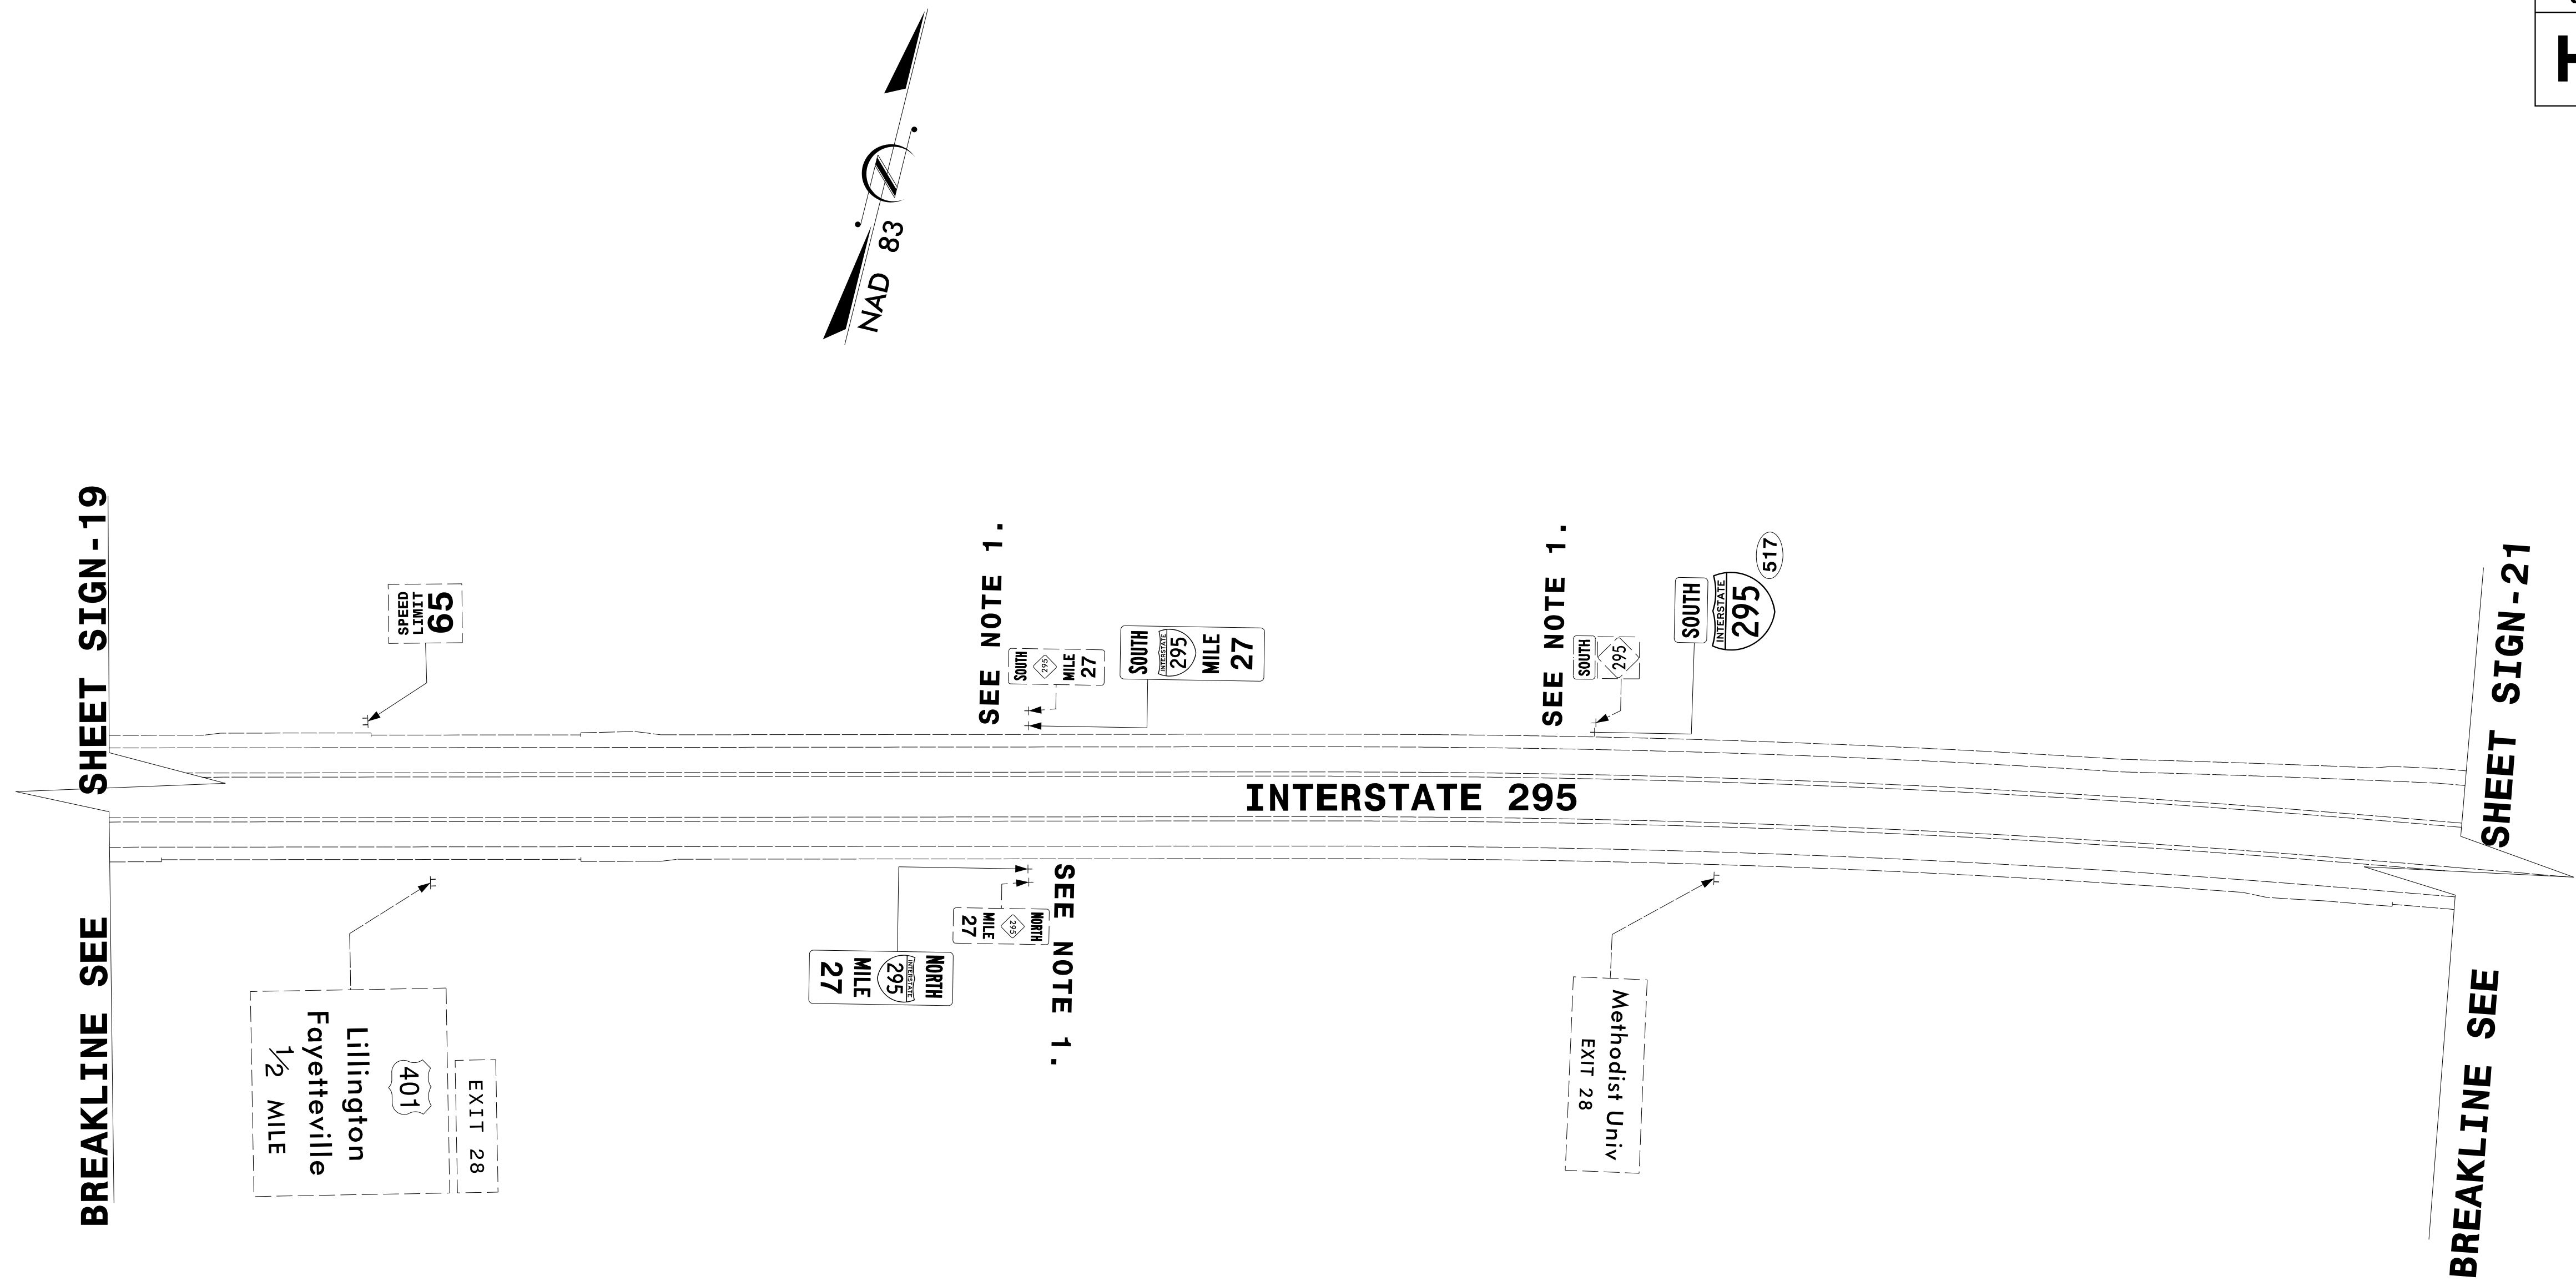

PROJECT REFERENCE NO.	SHEET NO.
U-2519CA POC	SIGN-20

SIGN DESIGN
ENGINEER


Ron King

3/2020

DOCUMENT NOT CONSIDERED FINAL UNLESS ALL SIGNATURES COMPLETED


HDR Engineering, Inc. of the Carolinas
555 Fayetteville St, Suite 900 Raleigh, N.C. 27601
N.C.B.E.L.S. License Number: F-0116

REVISIONS

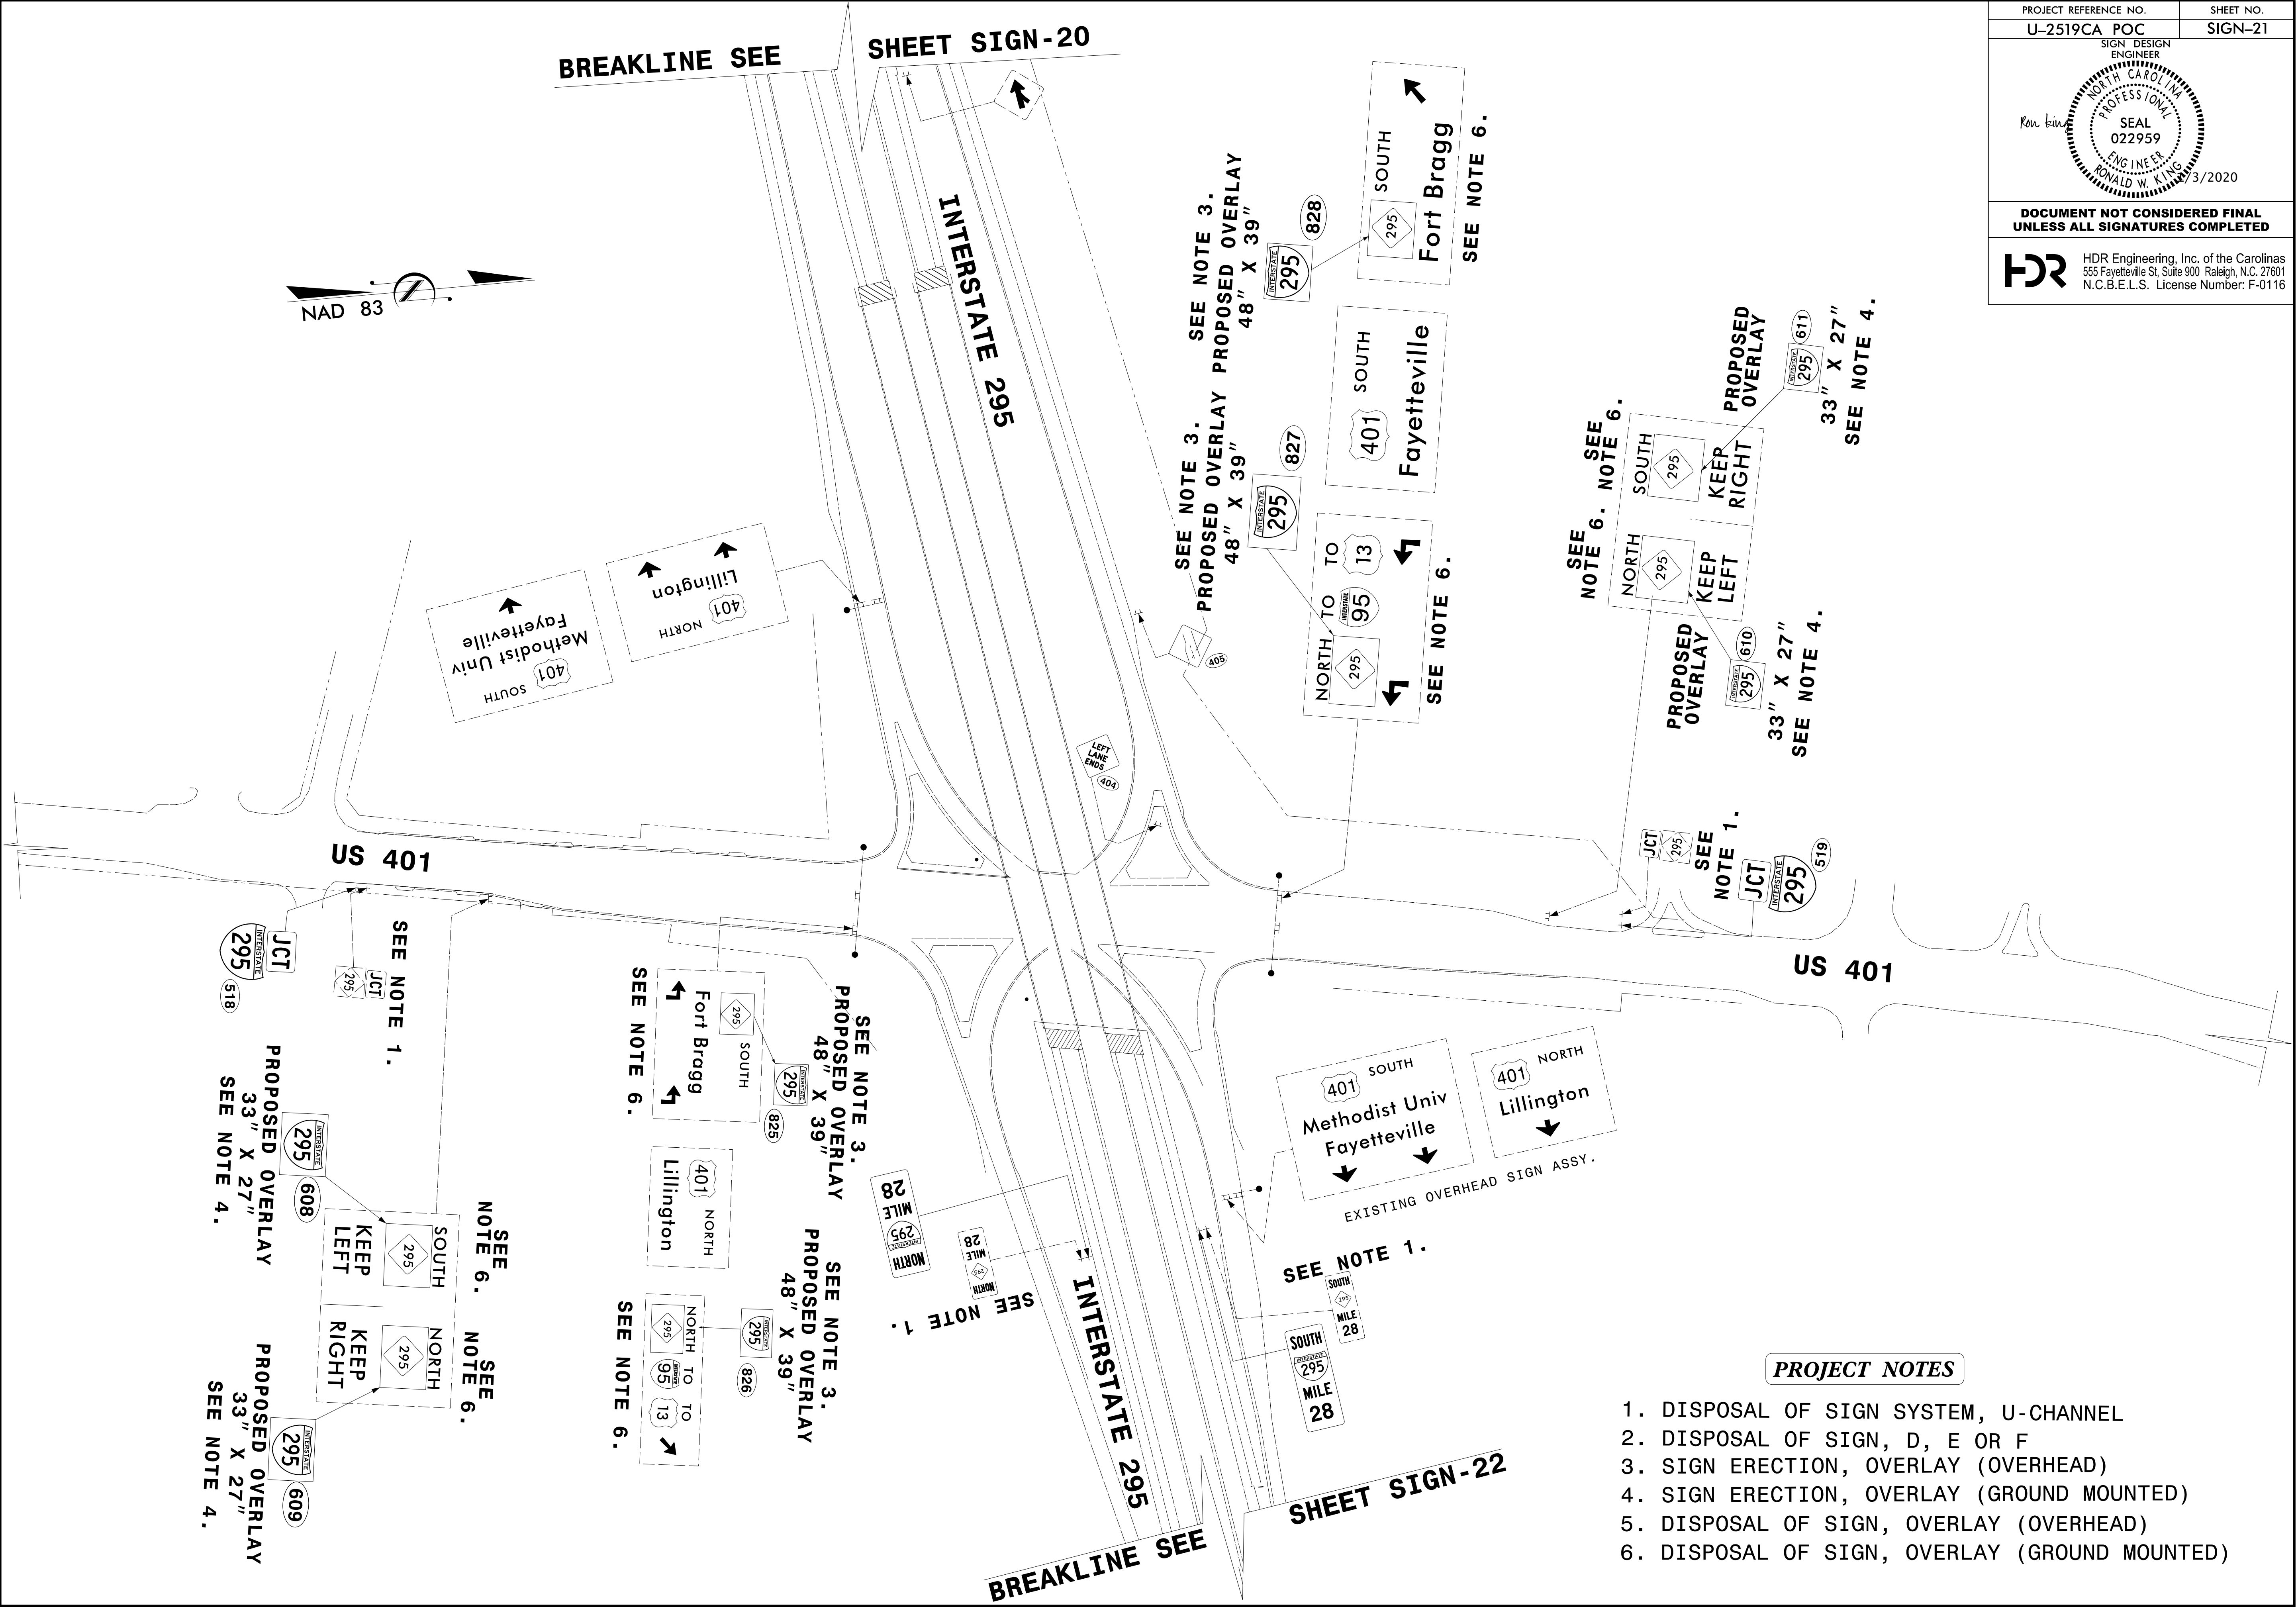


PROJECT NOTES

1. DISPOSAL OF SIGN SYSTEM, U-CHANNEL
2. DISPOSAL OF SIGN, D, E OR F
3. SIGN ERECTION, OVERLAY (OVERHEAD)
4. SIGN ERECTION, OVERLAY (GROUND MOUNTED)
5. DISPOSAL OF SIGN, OVERLAY (OVERHEAD)
6. DISPOSAL OF SIGN, OVERLAY (GROUND MOUNTED)

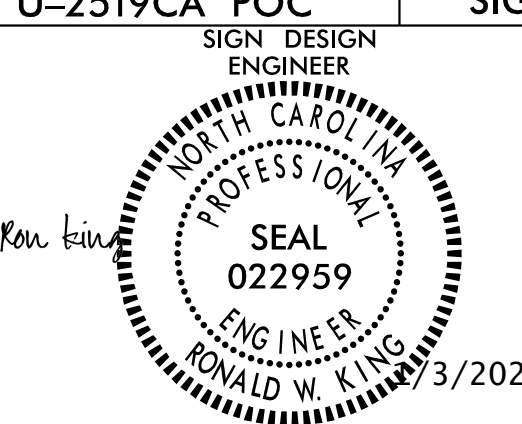PROJECT REFERENCE NO.	SHEET NO.
U-2519CA POC	SIGN-21
SIGN DESIGN ENGINEER	
	
DOCUMENT NOT CONSIDERED FINAL UNLESS ALL SIGNATURES COMPLETED	
 HDR Engineering, Inc. of the Carolinas 555 Fayetteville St, Suite 900 Raleigh, N.C. 27601 N.C.B.E.L.S. License Number: F-0116	

PLOT DRIVER: \$PLTDVRS\$	DATE: \$DATE\$	PENTABLE: \$PENTBLS\$
USER: \$USER\$	TIME: \$TIME\$	
FILE: \$PWVARVAULTPATHDESC\$		

REVISIONS

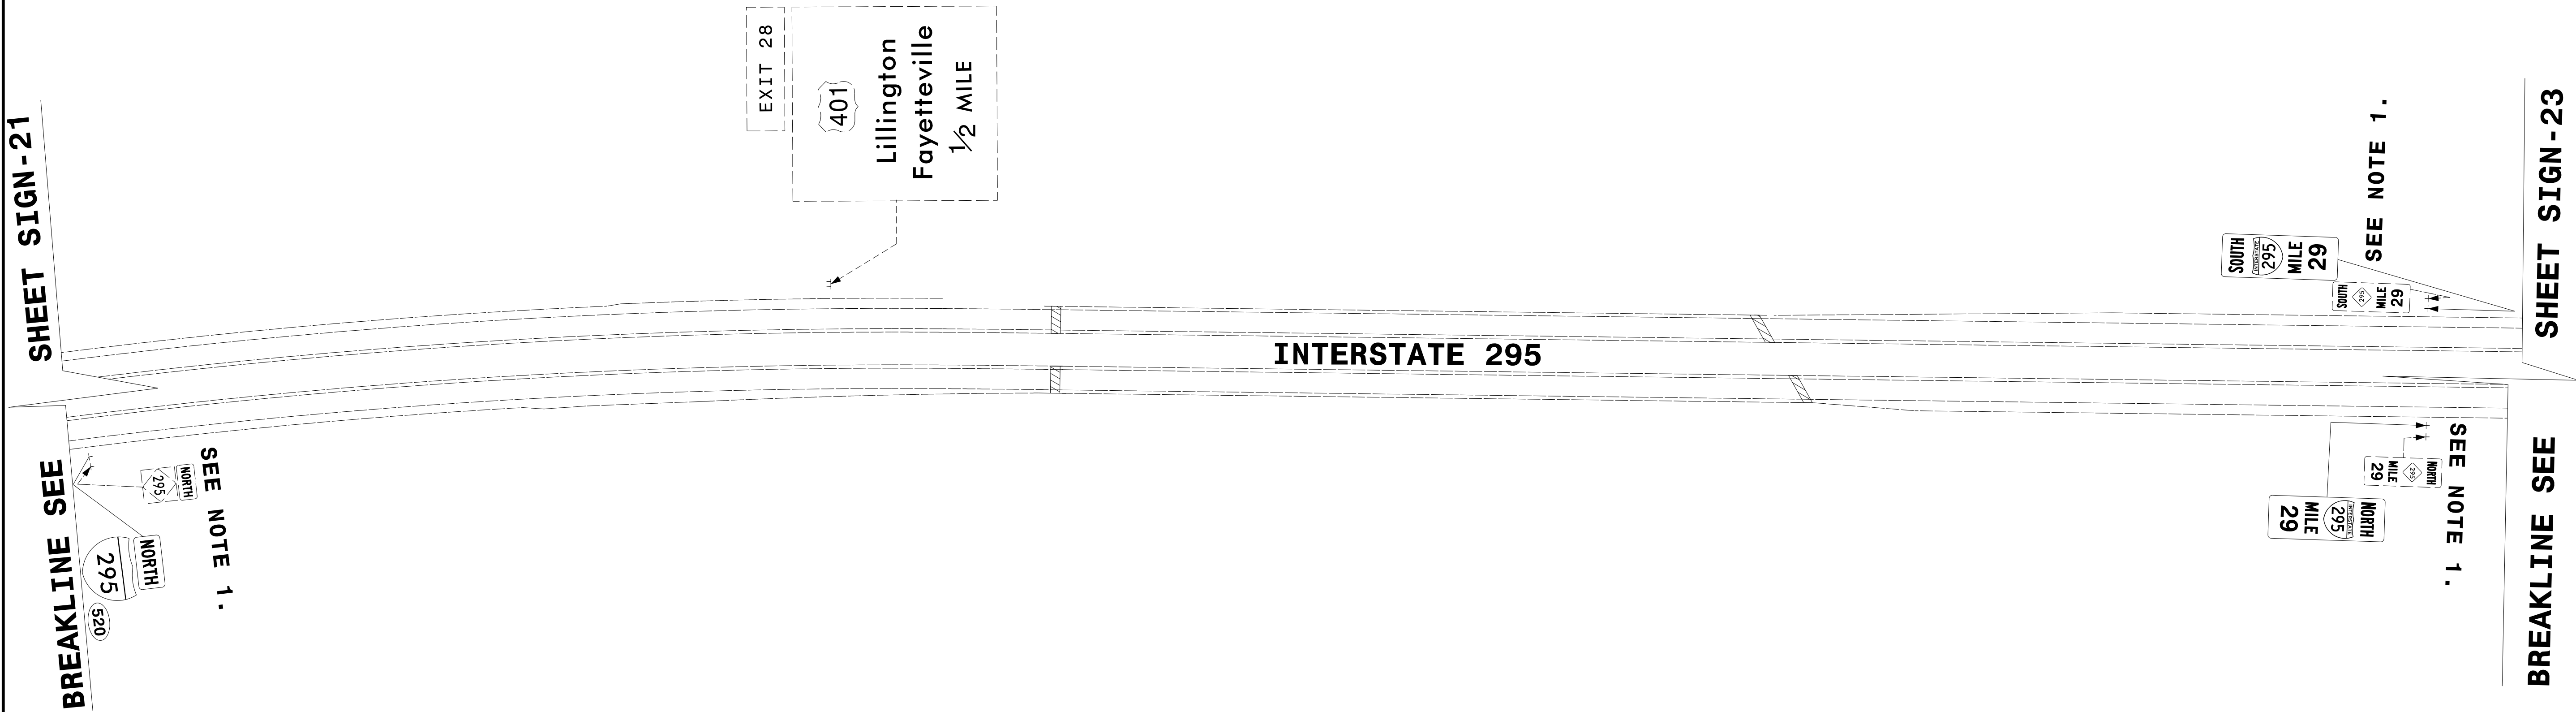

PROJECT REFERENCE NO.	SHEET NO.
U-2519CA POC	SIGN-22
SIGN DESIGN ENGINEER <i>Ron King</i>  3/2020	
DOCUMENT NOT CONSIDERED FINAL UNLESS ALL SIGNATURES COMPLETED	
 HDR Engineering, Inc. of the Carolinas 555 Fayetteville St, Suite 900 Raleigh, N.C. 27601 N.C.B.E.L.S. License Number: F-0116	

REVISIONS

BREAKLINE SEE SHEET SIGN-22

PROJECT NOTES

1. DISPOSAL OF SIGN SYSTEM, U-CHANNEL
2. DISPOSAL OF SIGN, D, E OR F
3. SIGN ERECTION, OVERLAY (OVERHEAD)
4. SIGN ERECTION, OVERLAY (GROUND MOUNTED)
5. DISPOSAL OF SIGN, OVERLAY (OVERHEAD)
6. DISPOSAL OF SIGN, OVERLAY (GROUND MOUNTED)

River Rd
1/2 MILE
EXIT 30


SEE NOTE 1.

SEE NOTE 1.

SEE NOTE 1.

BREAKLINE SEE

SHEET SIGN-24

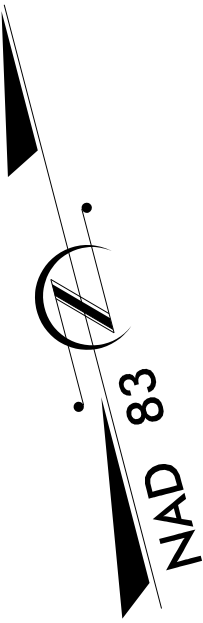

PROJECT REFERENCE NO.	SHEET NO.
U-2519CA POC	SIGN-23
SIGN DESIGN ENGINEER	
Ron King SEAL 022959 ENGINEER RONALD W. KING 3/2020	
DOCUMENT NOT CONSIDERED FINAL UNLESS ALL SIGNATURES COMPLETED	
HDR HDR Engineering, Inc. of the Carolinas 555 Fayetteville St, Suite 900 Raleigh, N.C. 27601 N.C.B.E.L.S. License Number: F-0116	

REVISIONS

- PROJECT NOTES

1. DISPOSAL OF SIGN SYSTEM, U-CHANNEL


2. DISPOSAL OF SIGN, D, E OR F

3. SIGN ERECTION, OVERLAY (OVERHEAD)

4. SIGN ERECTION, OVERLAY (GROUND MOUNTED)

5. DISPOSAL OF SIGN, OVERLAY (OVERHEAD)

6. DISPOSAL OF SIGN, OVERLAY (GROUND MOUNTED)

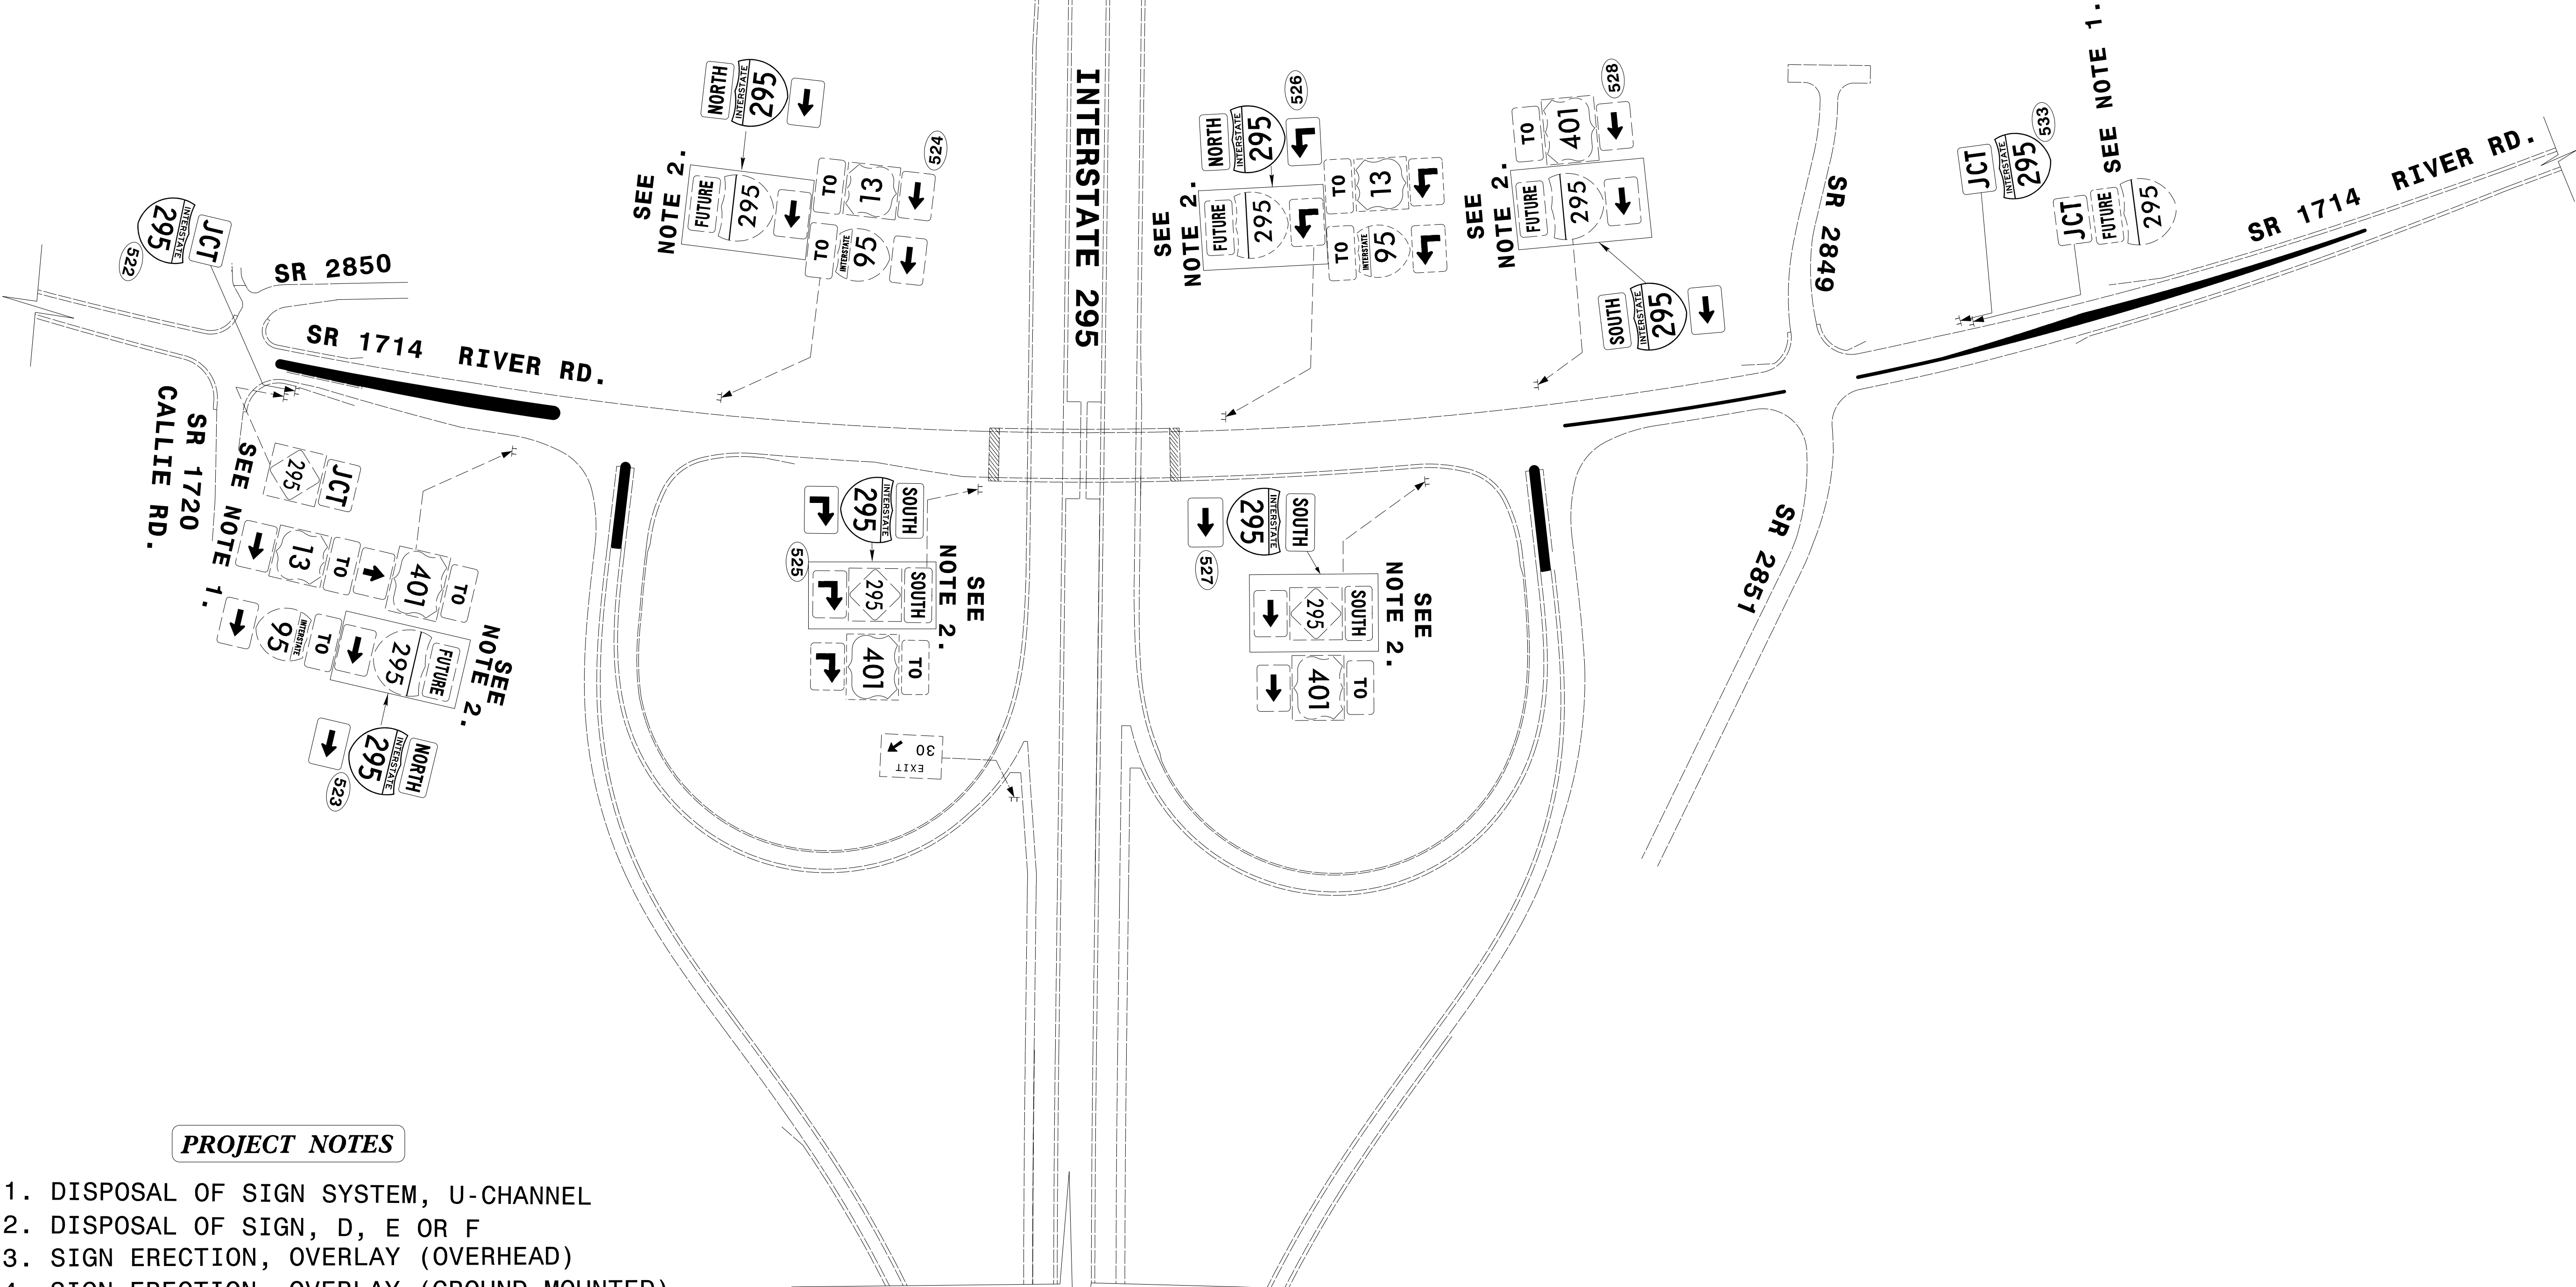


PROJECT REFERENCE NO.	SHEET NO.
U-2519CA POC	SIGN-24
SIGN DESIGN ENGINEER	
Ron King PROFESSIONAL SEAL 022959 ENGINEER RONALD W. KING 3/2020	
DOCUMENT NOT CONSIDERED FINAL UNLESS ALL SIGNATURES COMPLETED	
HDR Engineering, Inc. of the Carolinas 555 Fayetteville St, Suite 900 Raleigh, N.C. 27601 N.C.B.E.L.S. License Number: F-0116	

REVISIONS

PROJECT NOTES

1. DISPOSAL OF SIGN SYSTEM, U-CHANNEL
2. DISPOSAL OF SIGN, D, E OR F
3. SIGN ERECTION, OVERLAY (OVERHEAD)
4. SIGN ERECTION, OVERLAY (GROUND MOUNTED)
5. DISPOSAL OF SIGN, OVERLAY (OVERHEAD)
6. DISPOSAL OF SIGN, OVERLAY (GROUND MOUNTED)

BREAKLINE SEE SHEET SIGN-25

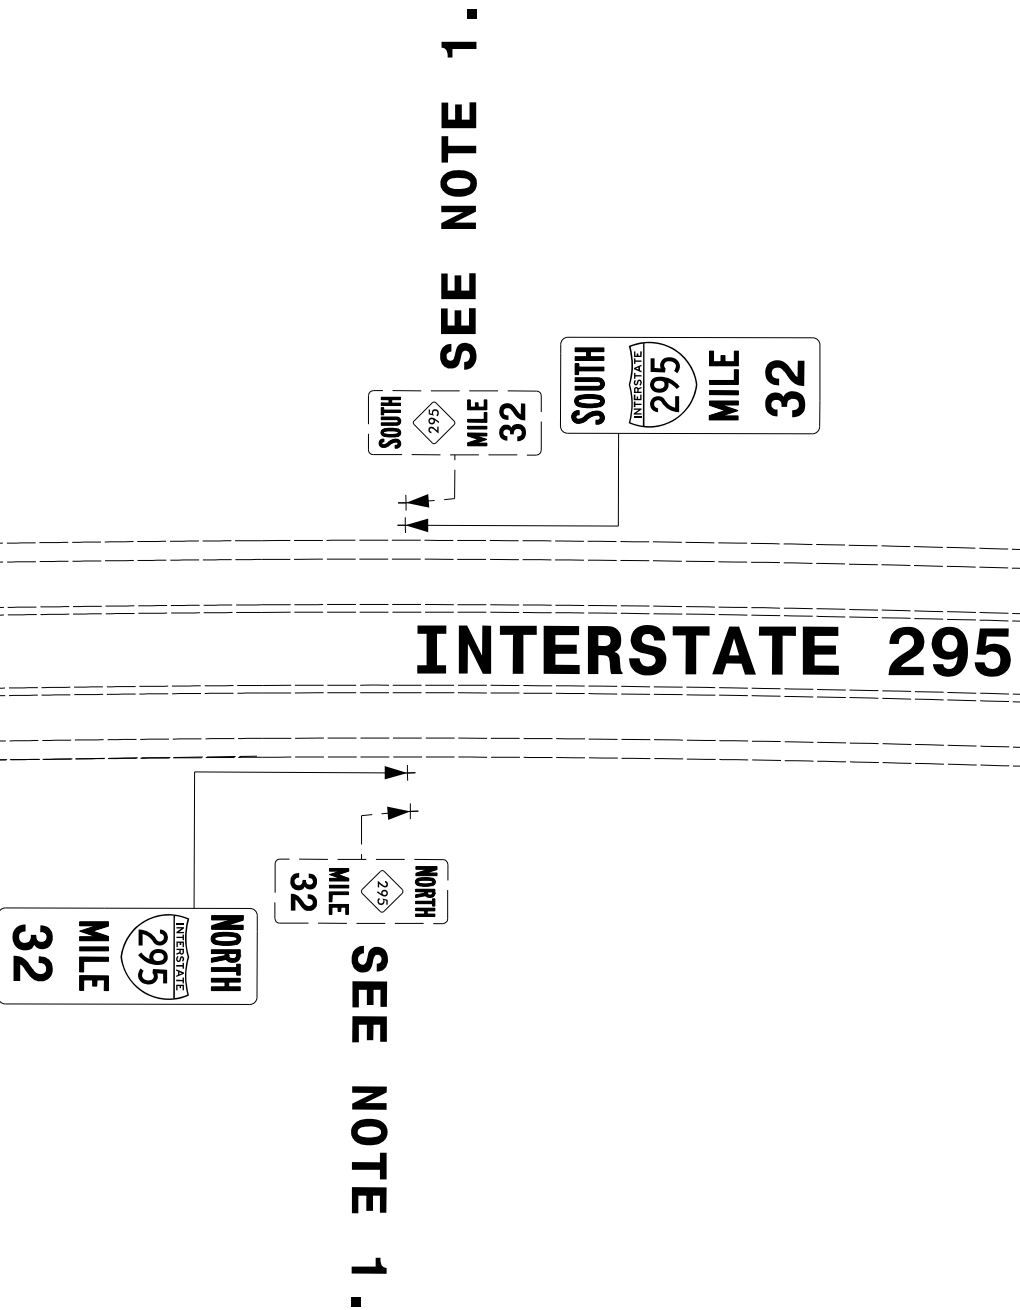


BREAKLINE SEE SHEET SIGN-27

PROJECT REFERENCE NO.	SHEET NO.
U-2519CA POC	SIGN-26
SIGN DESIGN ENGINEER	
Ron King SEAL 022959 ENGINEER RONALD W. KING 3/2020	
DOCUMENT NOT CONSIDERED FINAL UNLESS ALL SIGNATURES COMPLETED	
HDR Engineering, Inc. of the Carolinas 555 Fayetteville St, Suite 900 Raleigh, N.C. 27601 N.C.B.E.L.S. License Number: F-0116	

REVISIONS

PROJECT NOTES

1. DISPOSAL OF SIGN SYSTEM, U-CHANNEL
2. DISPOSAL OF SIGN, D, E OR F
3. SIGN ERECTION, OVERLAY (OVERHEAD)
4. SIGN ERECTION, OVERLAY (GROUND MOUNTED)
5. DISPOSAL OF SIGN, OVERLAY (OVERHEAD)
6. DISPOSAL OF SIGN, OVERLAY (GROUND MOUNTED)

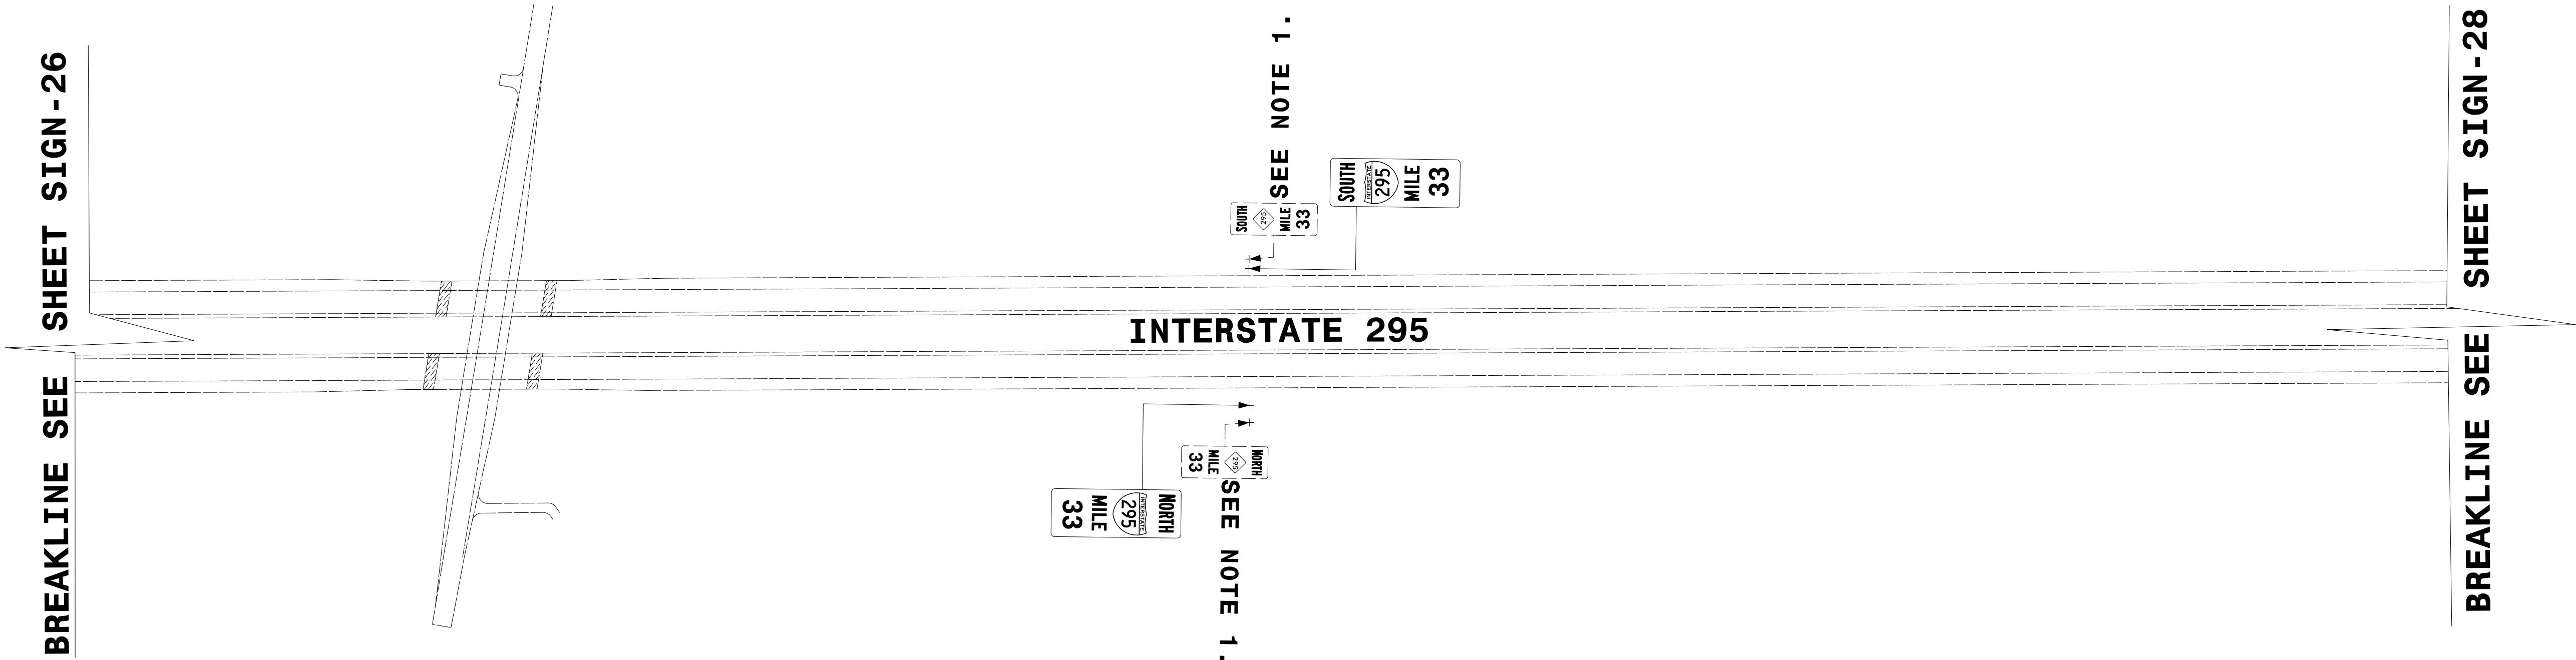

PROJECT REFERENCE NO.	SHEET NO.
U-2519CA POC	SIGN-27
SIGN DESIGN ENGINEER	
Ron King PROFESSIONAL SEAL 022959 ENGINEER RONALD W. KING 3/2020	
DOCUMENT NOT CONSIDERED FINAL UNLESS ALL SIGNATURES COMPLETED	
HDR Engineering, Inc. of the Carolinas 555 Fayetteville St, Suite 900 Raleigh, N.C. 27601 N.C.B.E.L.S. License Number: F-0116	




REVISIONS


BREAKLINE SEE SHEET SIGN-27

PROJECT NOTES

1. DISPOSAL OF SIGN SYSTEM, U-CHANNEL
2. DISPOSAL OF SIGN, D, E OR F
3. SIGN ERECTION, OVERLAY (OVERHEAD)
4. SIGN ERECTION, OVERLAY (GROUND MOUNTED)
5. DISPOSAL OF SIGN, OVERLAY (OVERHEAD)
6. DISPOSAL OF SIGN, OVERLAY (GROUND MOUNTED)

INTERSTATE 295

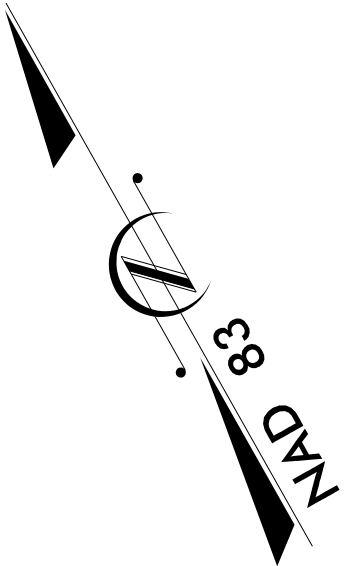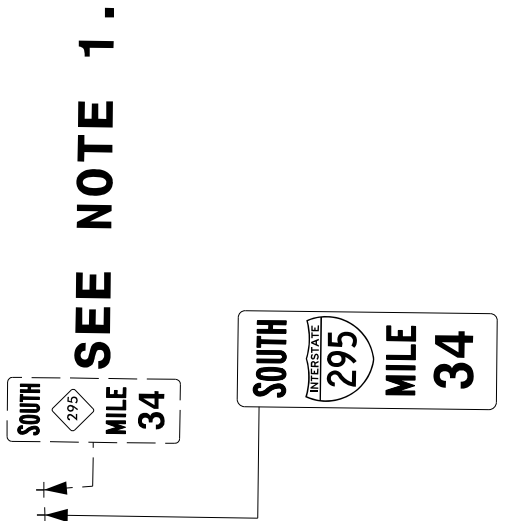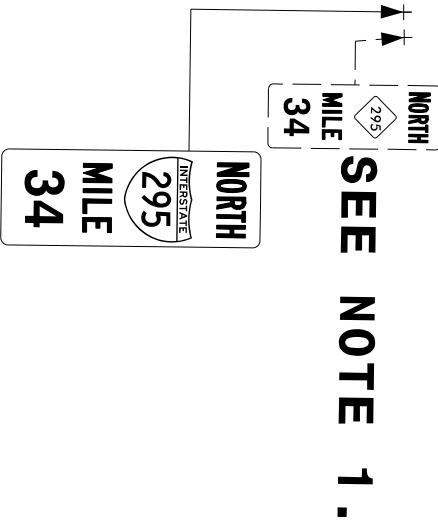

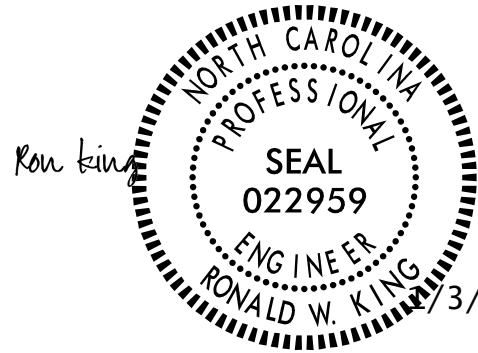PROJECT REFERENCE NO.	SHEET NO.
U-2519CA POC	SIGN-28
SIGN DESIGN ENGINEER 	
DOCUMENT NOT CONSIDERED FINAL UNLESS ALL SIGNATURES COMPLETED	
 HDR Engineering, Inc. of the Carolinas 555 Fayetteville St, Suite 900 Raleigh, N.C. 27601 N.C.B.E.L.S. License Number: F-0116	

MATCHLINE SEE SHEET SIGN-29

REVISIONS

- PROJECT NOTES
1. DISPOSAL OF SIGN SYSTEM, U-CHANNEL

2. DISPOSAL OF SIGN, D, E OR F

3. SIGN ERECTION, OVERLAY (OVERHEAD)

4. SIGN ERECTION, OVERLAY (GROUND MOUNTED)


5. DISPOSAL OF SIGN, OVERLAY (OVERHEAD)

6. DISPOSAL OF SIGN, OVERLAY (GROUND MOUNTED)


MATCHLINE SEE SHEET SIGN-28

SEE NOTE 1.

SEE NOTE 1.

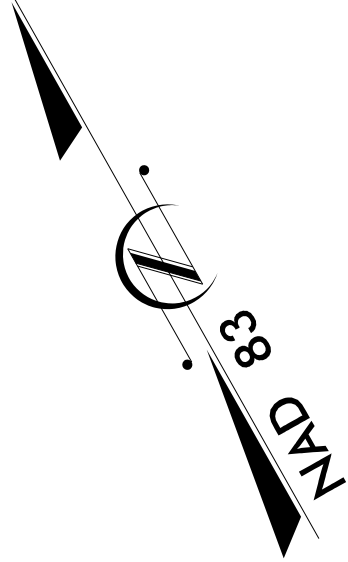

INTERSTATE 295

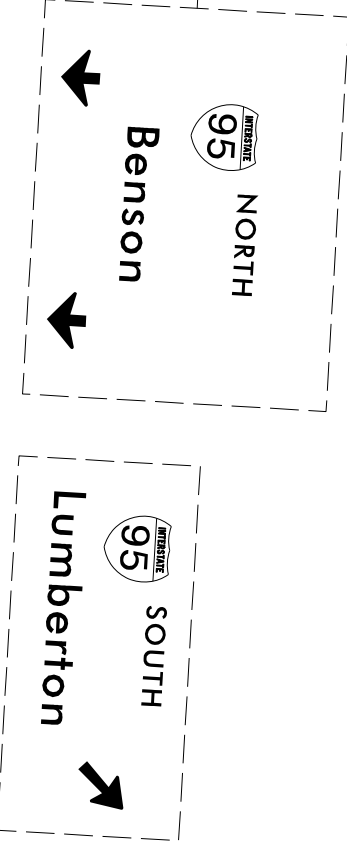

BREAKLINE SEE SHEET SIGN -30

PROJECT REFERENCE NO.
U-2519CA POC

SHEET NO.
SIGN-29

SIGN DESIGN
ENGINEER

Ron King

PROFESSIONAL
SEAL
022959
ENGINEER
RONALD W. KING


3/2020

DOCUMENT NOT CONSIDERED FINAL
UNLESS ALL SIGNATURES COMPLETED

HDR

HDR Engineering, Inc. of the Carolinas
555 Fayetteville St, Suite 900 Raleigh, N.C. 27601
N.C.B.E.L.S. License Number: F-0116

REVISIONS

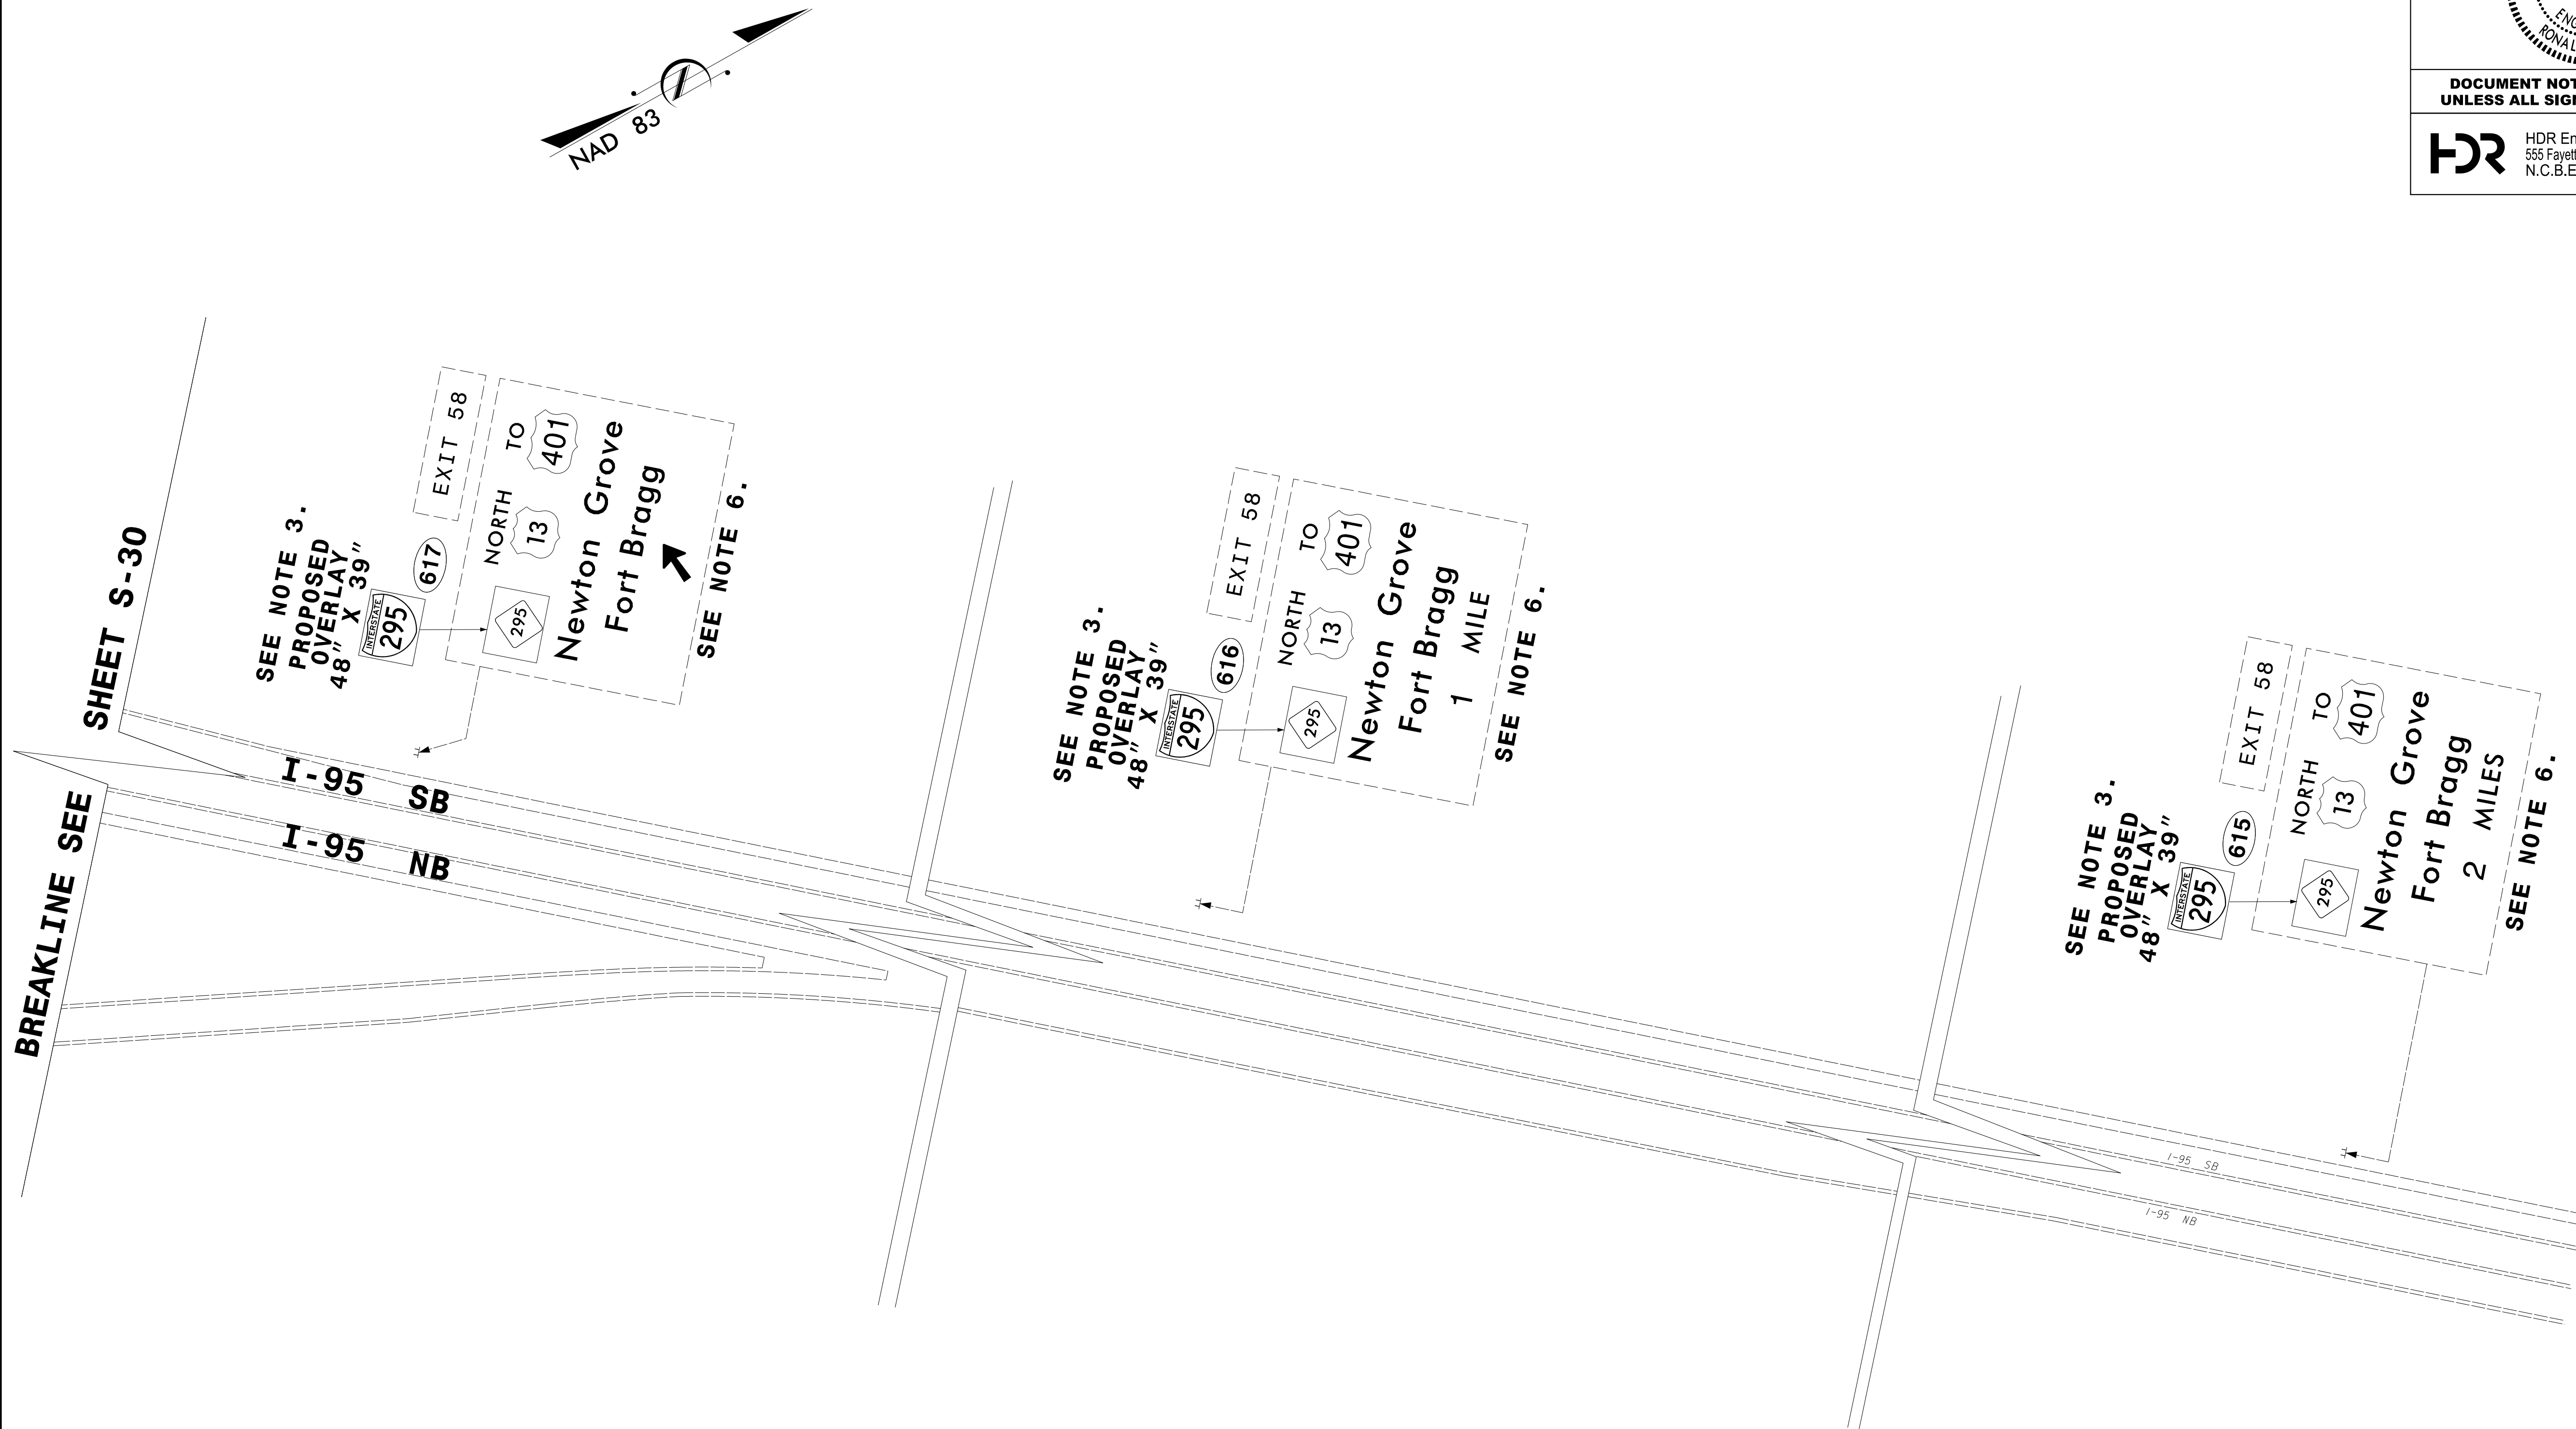

PROJECT NOTES

1. DISPOSAL OF SIGN SYSTEM, U-CHANNEL
2. DISPOSAL OF SIGN, D, E OR F
3. SIGN ERECTION, OVERLAY (OVERHEAD)
4. SIGN ERECTION, OVERLAY (GROUND MOUNTED)
5. DISPOSAL OF SIGN, OVERLAY (OVERHEAD)
6. DISPOSAL OF SIGN, OVERLAY (GROUND MOUNTED)

PROJECT REFERENCE NO.	SHEET NO.
U-2519CA POC	S-32
SIGN DESIGN ENGINEER <i>Ron King</i>  3/2020	
DOCUMENT NOT CONSIDERED FINAL UNLESS ALL SIGNATURES COMPLETED	
 HDR Engineering, Inc. of the Carolinas 555 Fayetteville St, Suite 900 Raleigh, N.C. 27601 N.C.B.E.L.S. License Number: F-0116	