
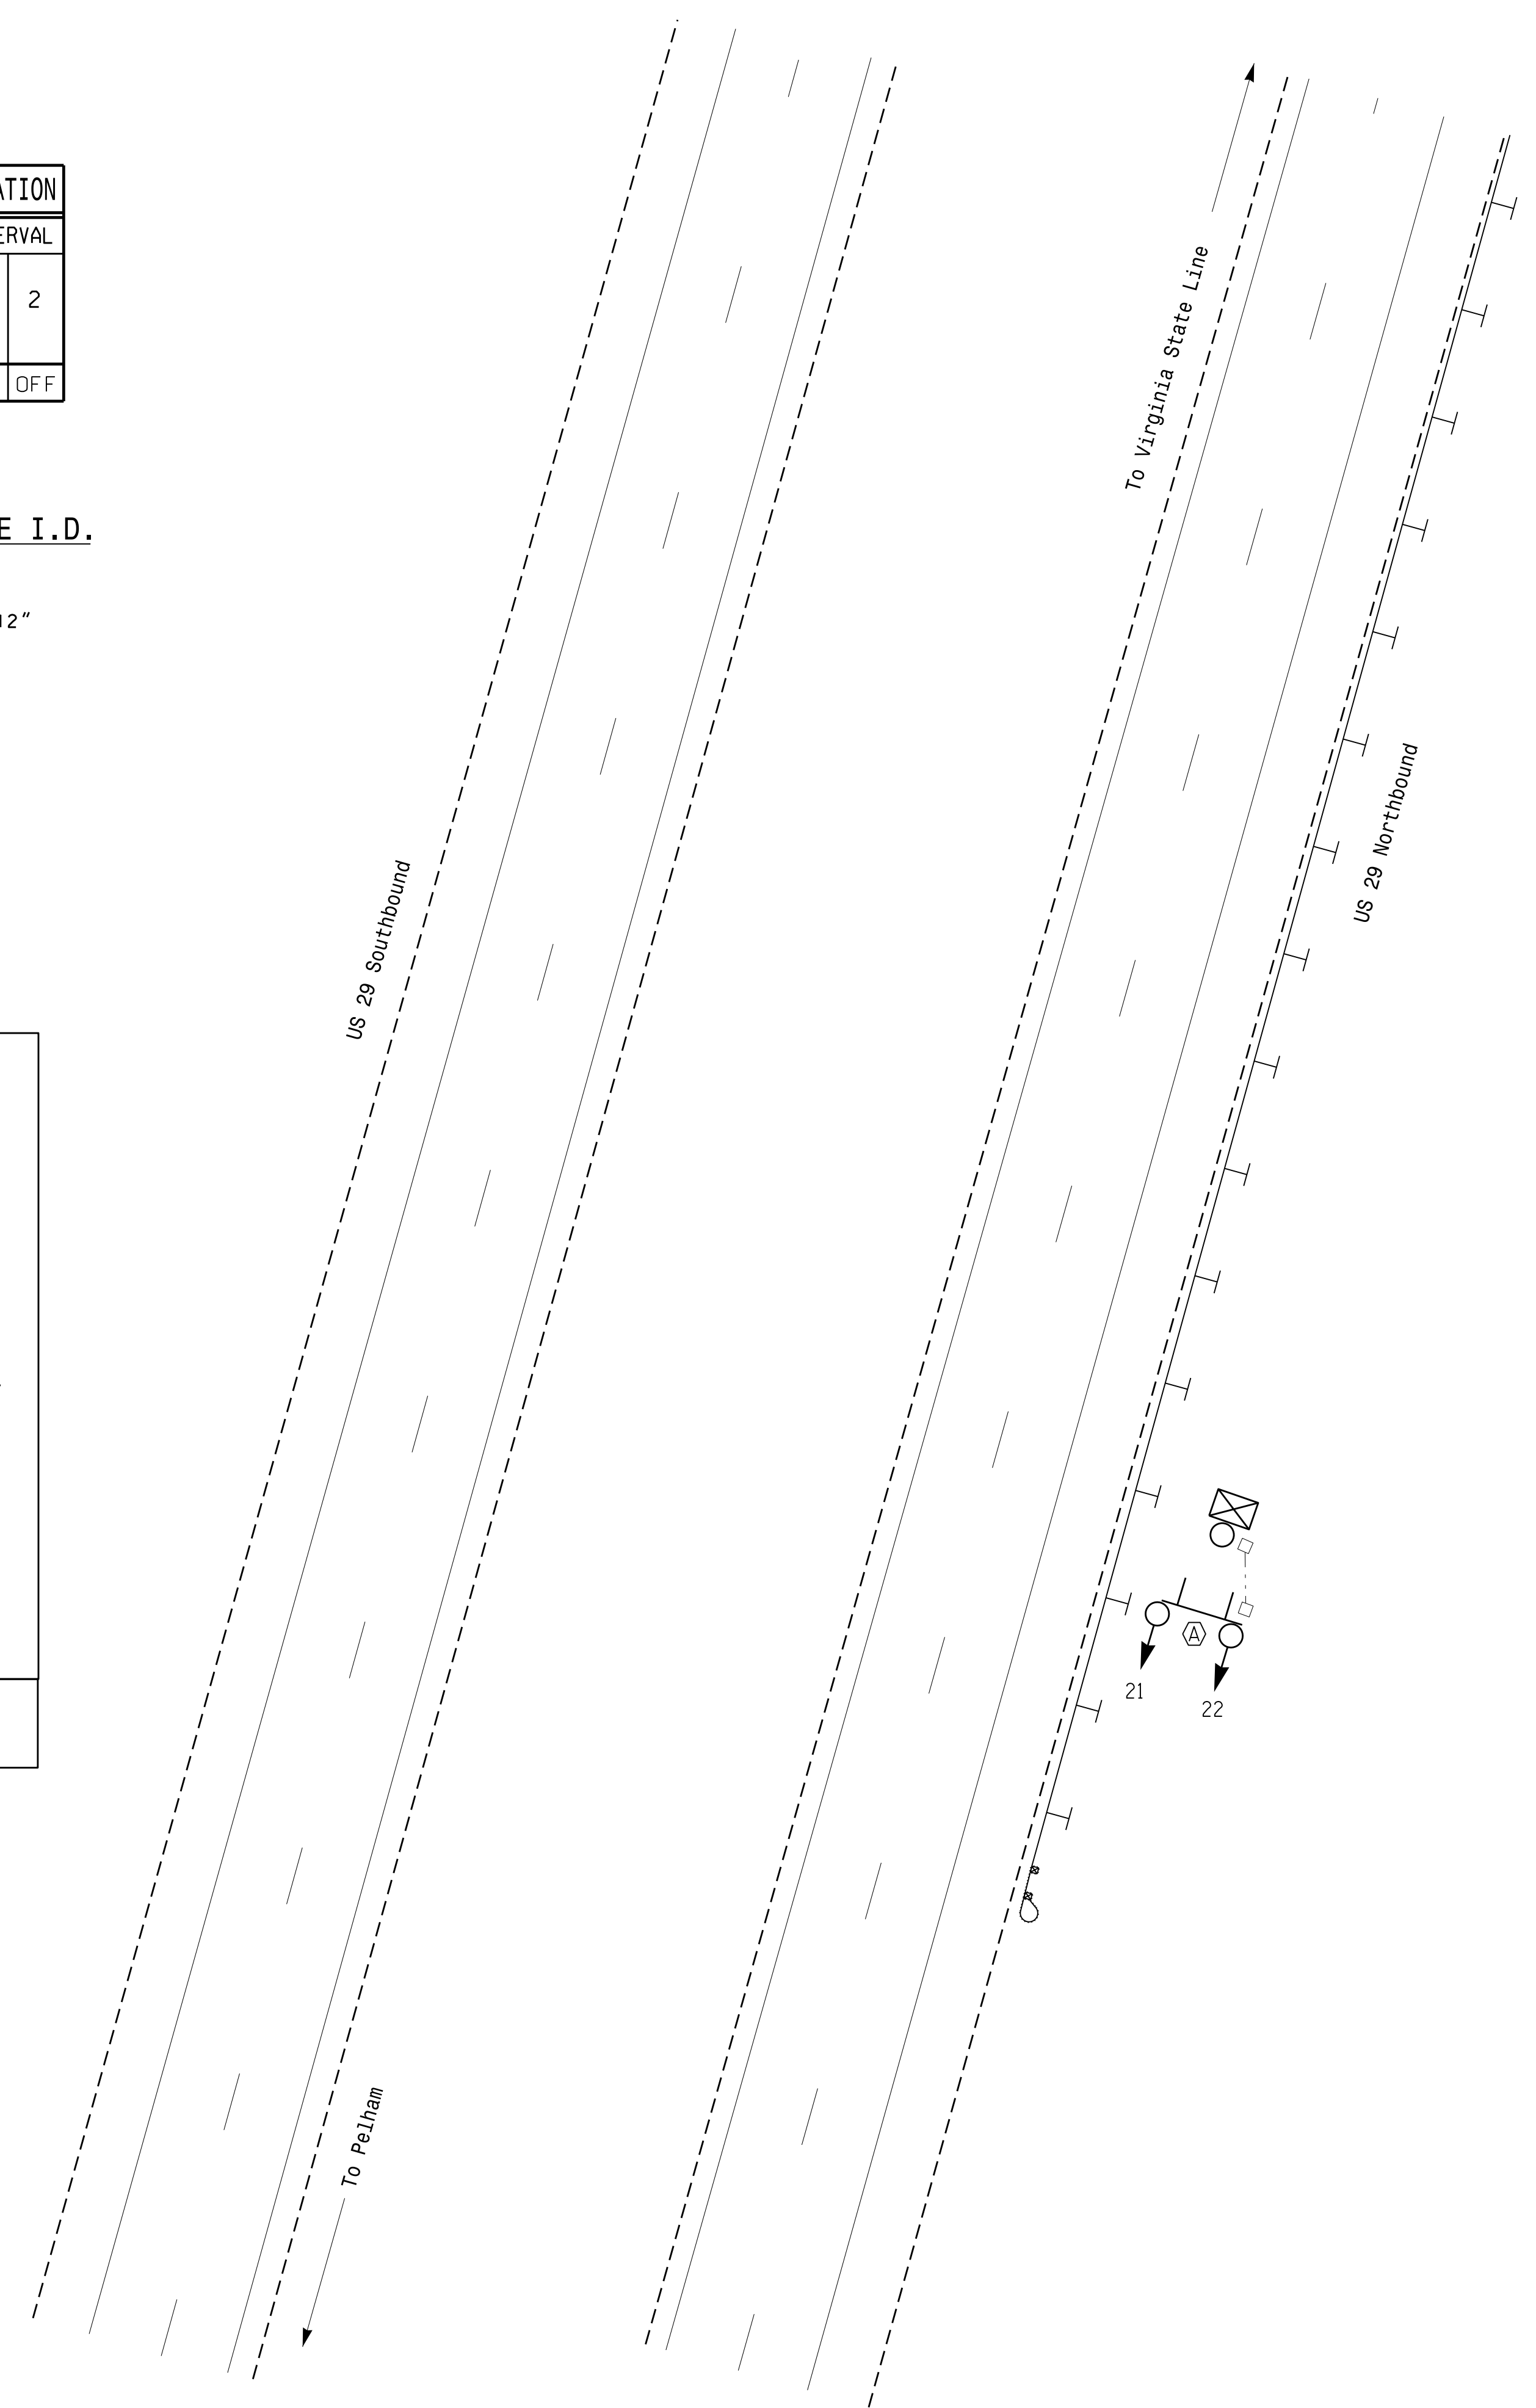
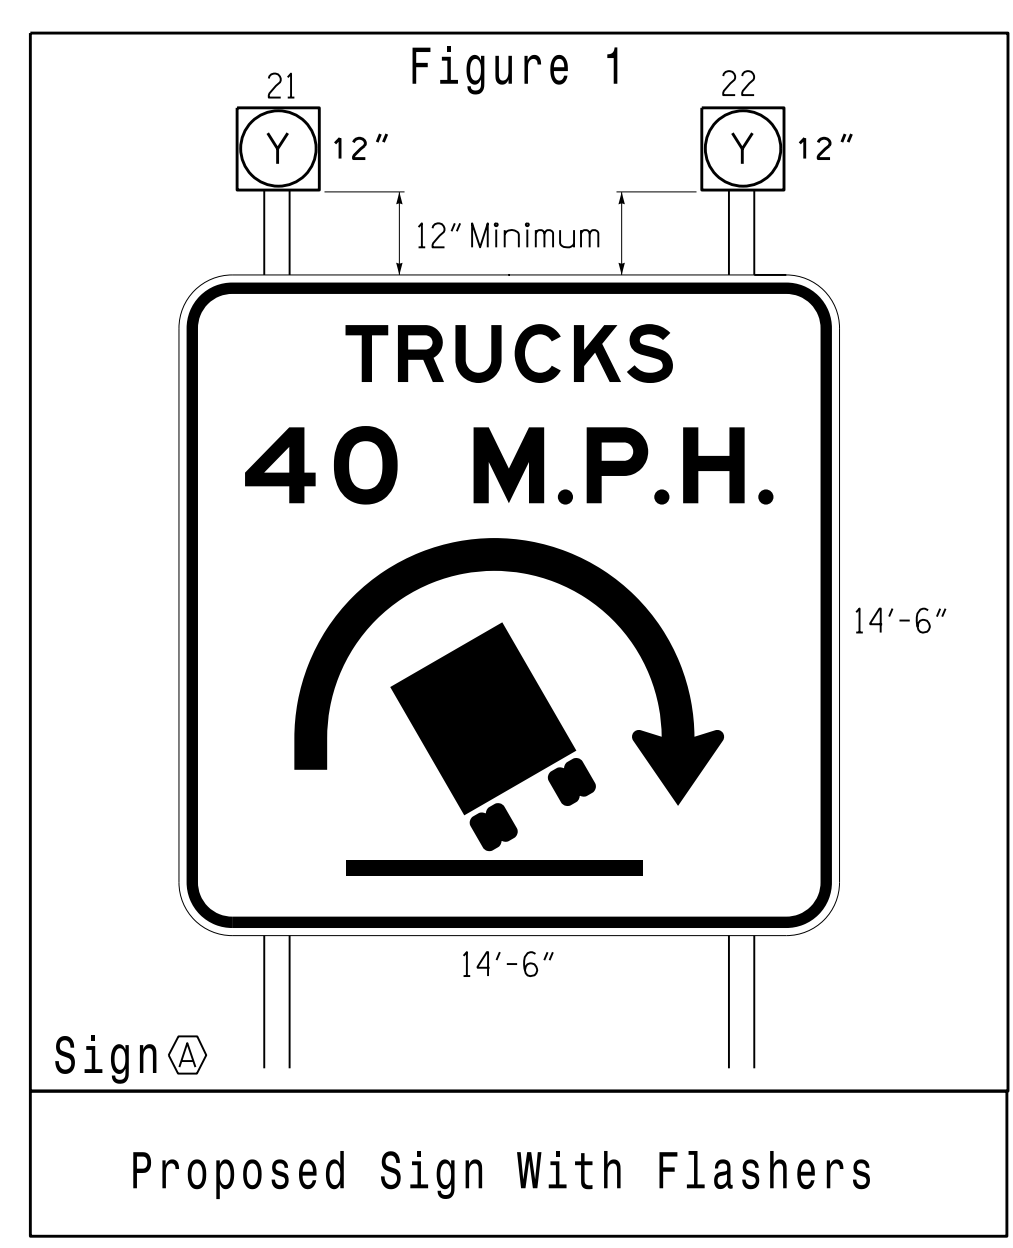


Non-Actuated Flasher

SIGNAL FACE	INTERVAL	
	1	2
21, 22	ON	OFF

SIGNAL FACE I.D.

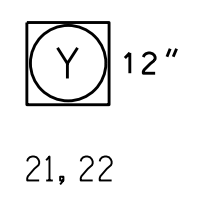

NOTES

1. Refer to "Roadway Standard Drawings NCDOT" dated January 2012 and "Standard Specifications for Roads and Structures" dated January 2012.
2. Flash beacons 21 and 22 continuously.
3. Beacons 21 and 22 shall flash concurrently.
4. Reference signing plans for location of sign (A).

PROPOSED	LEGEND	EXISTING
	Traffic Signal Head	
	Modified Signal Head	N/A
	Sign	
	Pedestrian Signal Head	
	Signal Pole	
	Controller & Cabinet	
	Junction Box	
	2-in Underground Conduit	
N/A	Right of Way	
	Directional Arrow	
N/A	Guardrail	
	See Figure 1	

New Installation

	US 29 Near Virginia State Line		SEAL NORTH CAROLINA PROFESSIONAL ENGINEER RYAN W. HOUGH 36833 6/25/2014
	Division 7 Caswell County Pelham PLAN DATE: June 2014 REVIEWED BY: PREPARED BY: R. W. Hough REVIEWED BY:		
750 N. Greenfield Pkwy, Garner, NC 27529 SCALE 1"=20' 	REVISIONS INIT. DATE		SIGNATURE: Ryan W. Hough DATE: 6/25/2014 SIG. INVENTORY NO. 07-1841

05-JUN-2014 14:57
 S:\ITS\SSU\ITS_Signals\Signal Design Section\Central Region\07-1841\071841_sig.dsn, 20140625.dgn
 R. W. HOUGH