



5/14/99

27-JAN-2014 16:04  
 rdg\wddhe\15501\sign-plans-us15-501.dgn  
 2/24/04

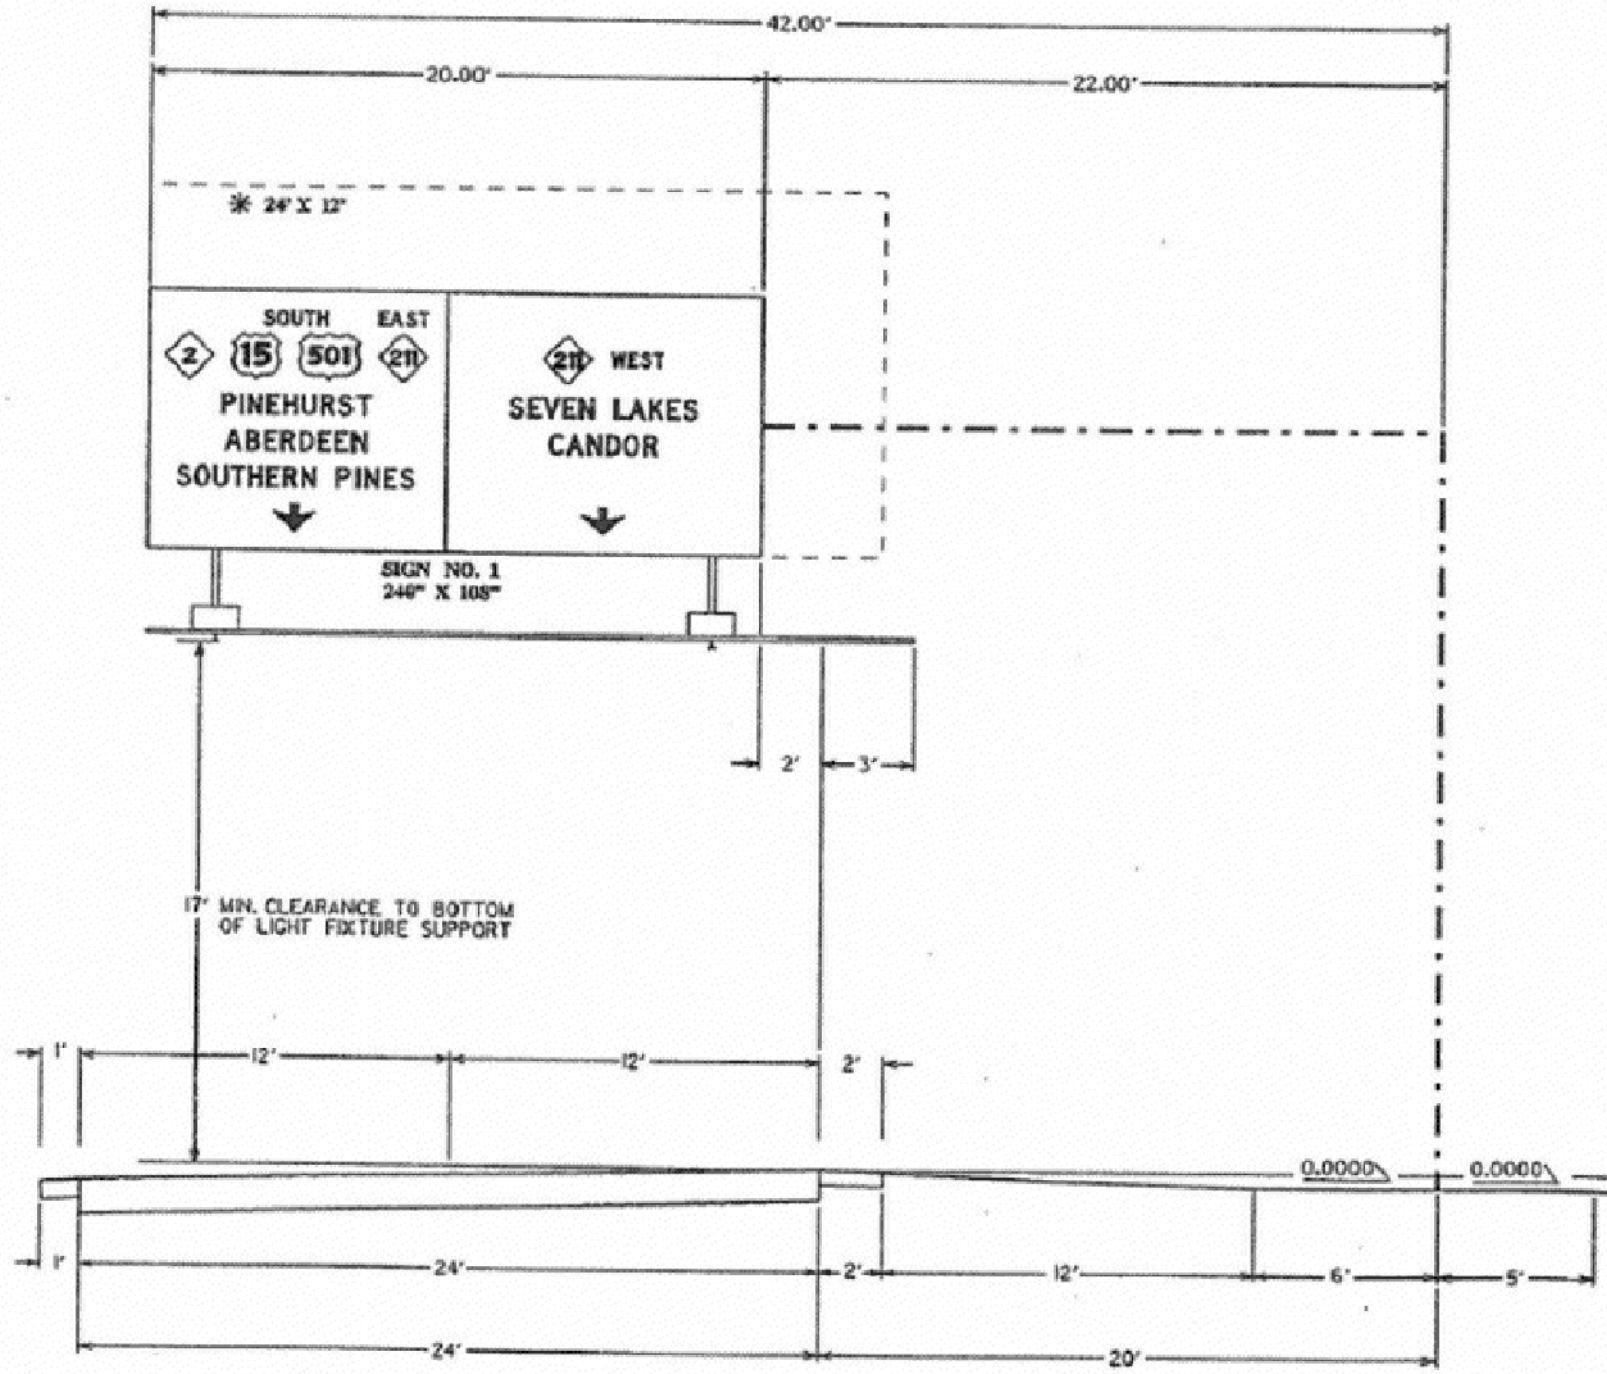


OVERHEAD ASS'Y "A"  
 US 15-501

27-JAN-2014 16:04  
 rdg\wddhe\lrc\15501\sign\_plans\us15-501.dgn  
 5/14/99

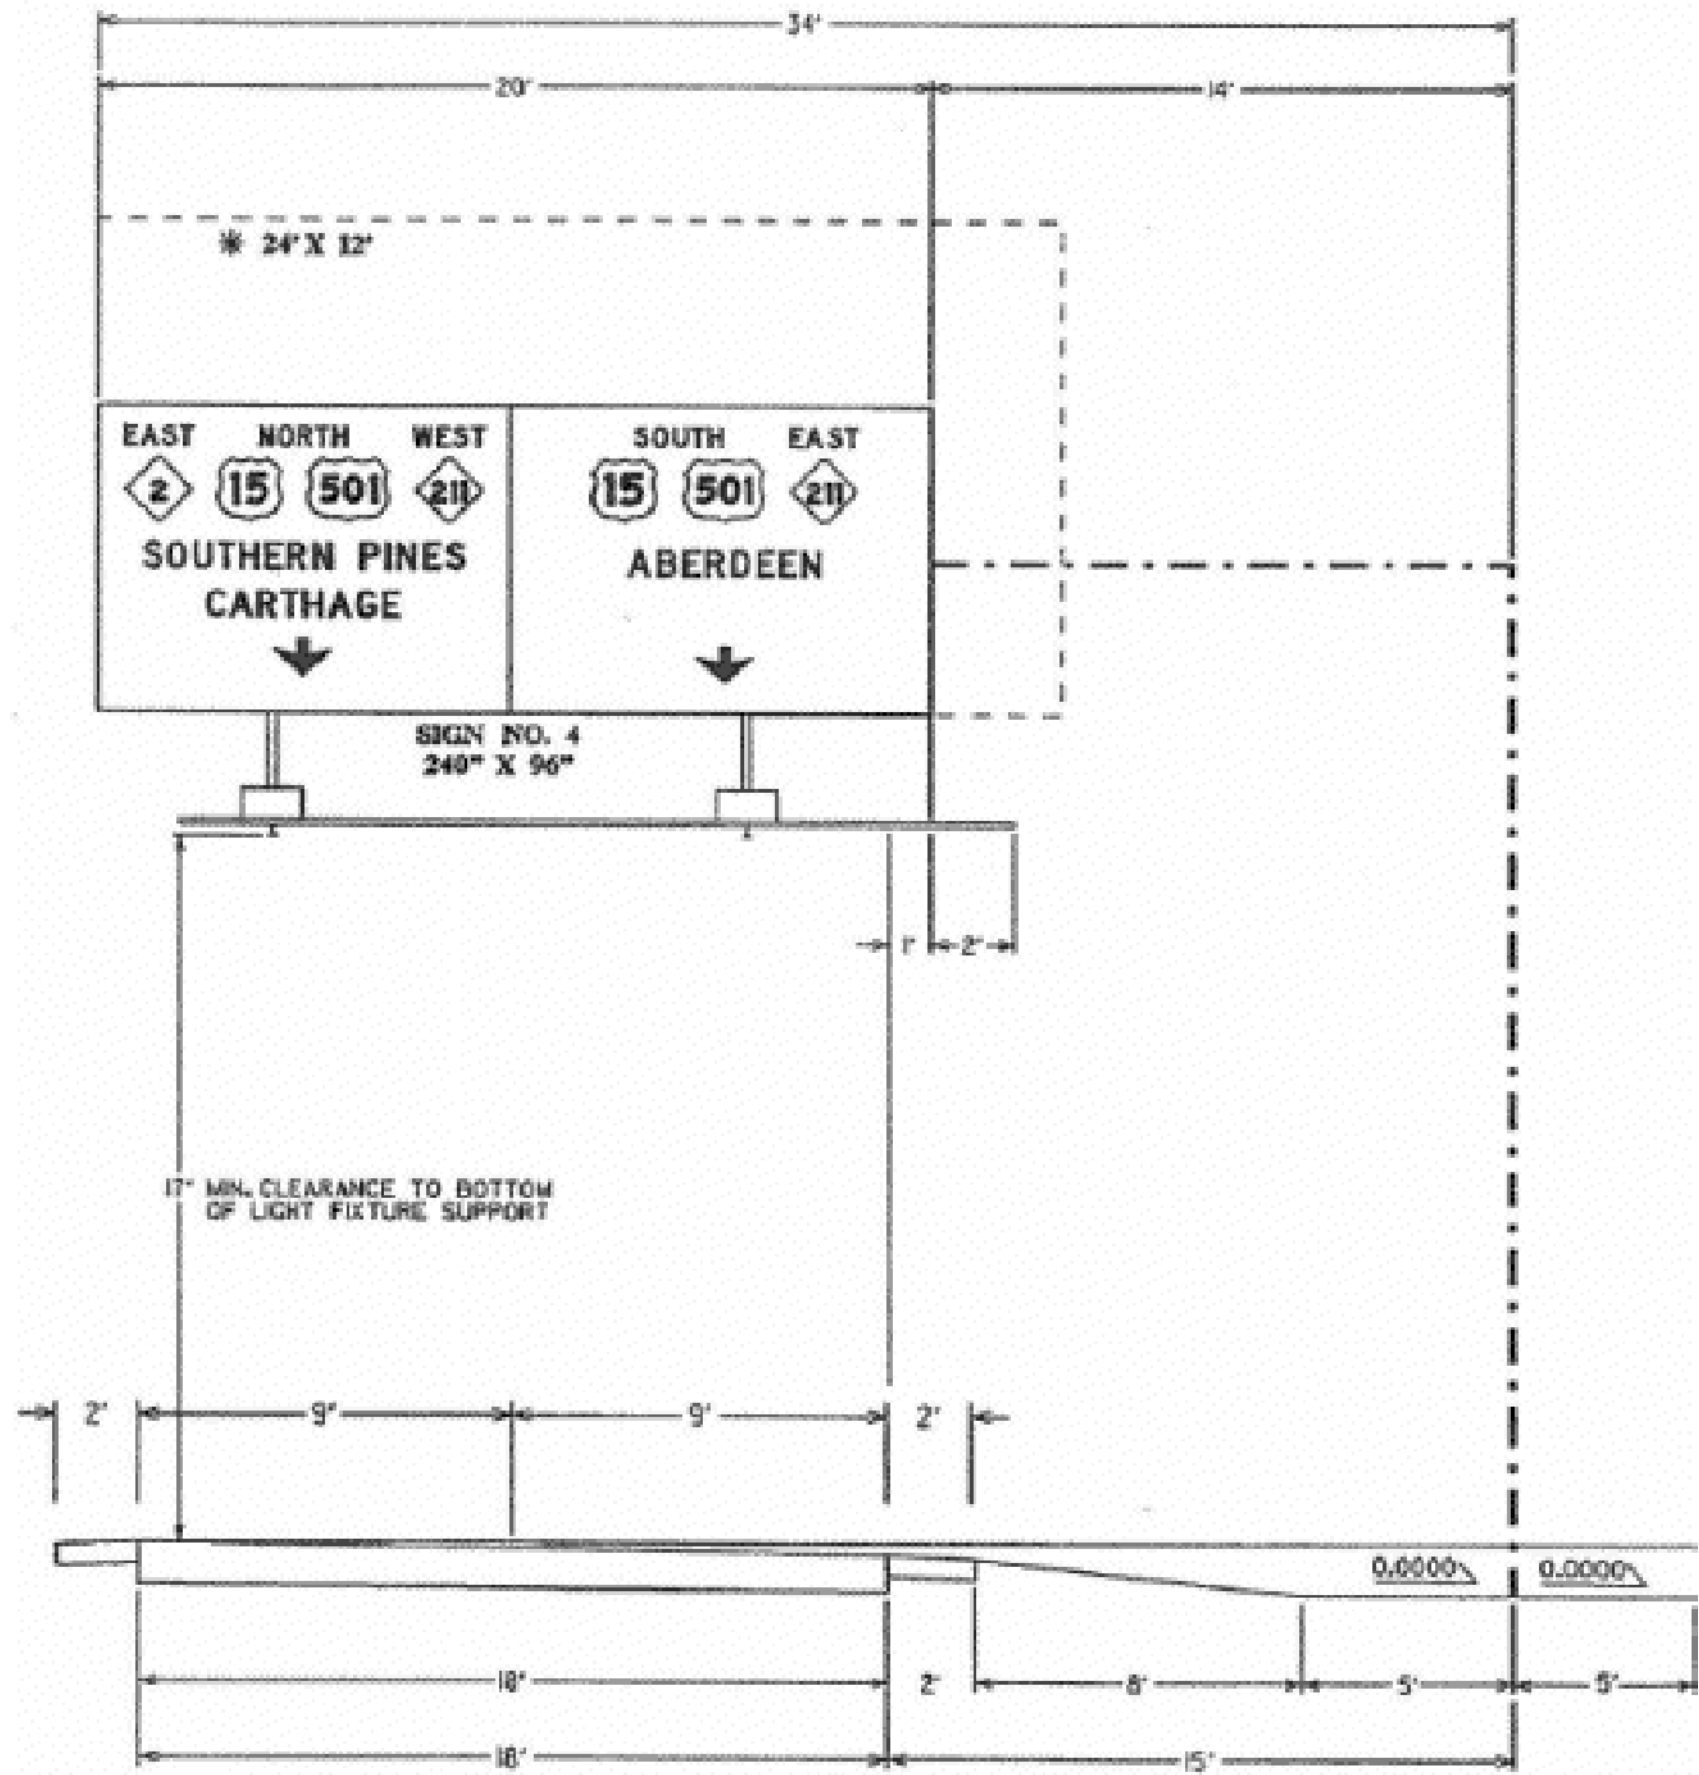


OVERHEAD ASS'Y "D"  
NC 2 (MIDLAND RD)

27-JAN-2014 16:04  
 rdg\wdb\nc2\15501\sign-plans-us15-501.dgn  
 5/14/99

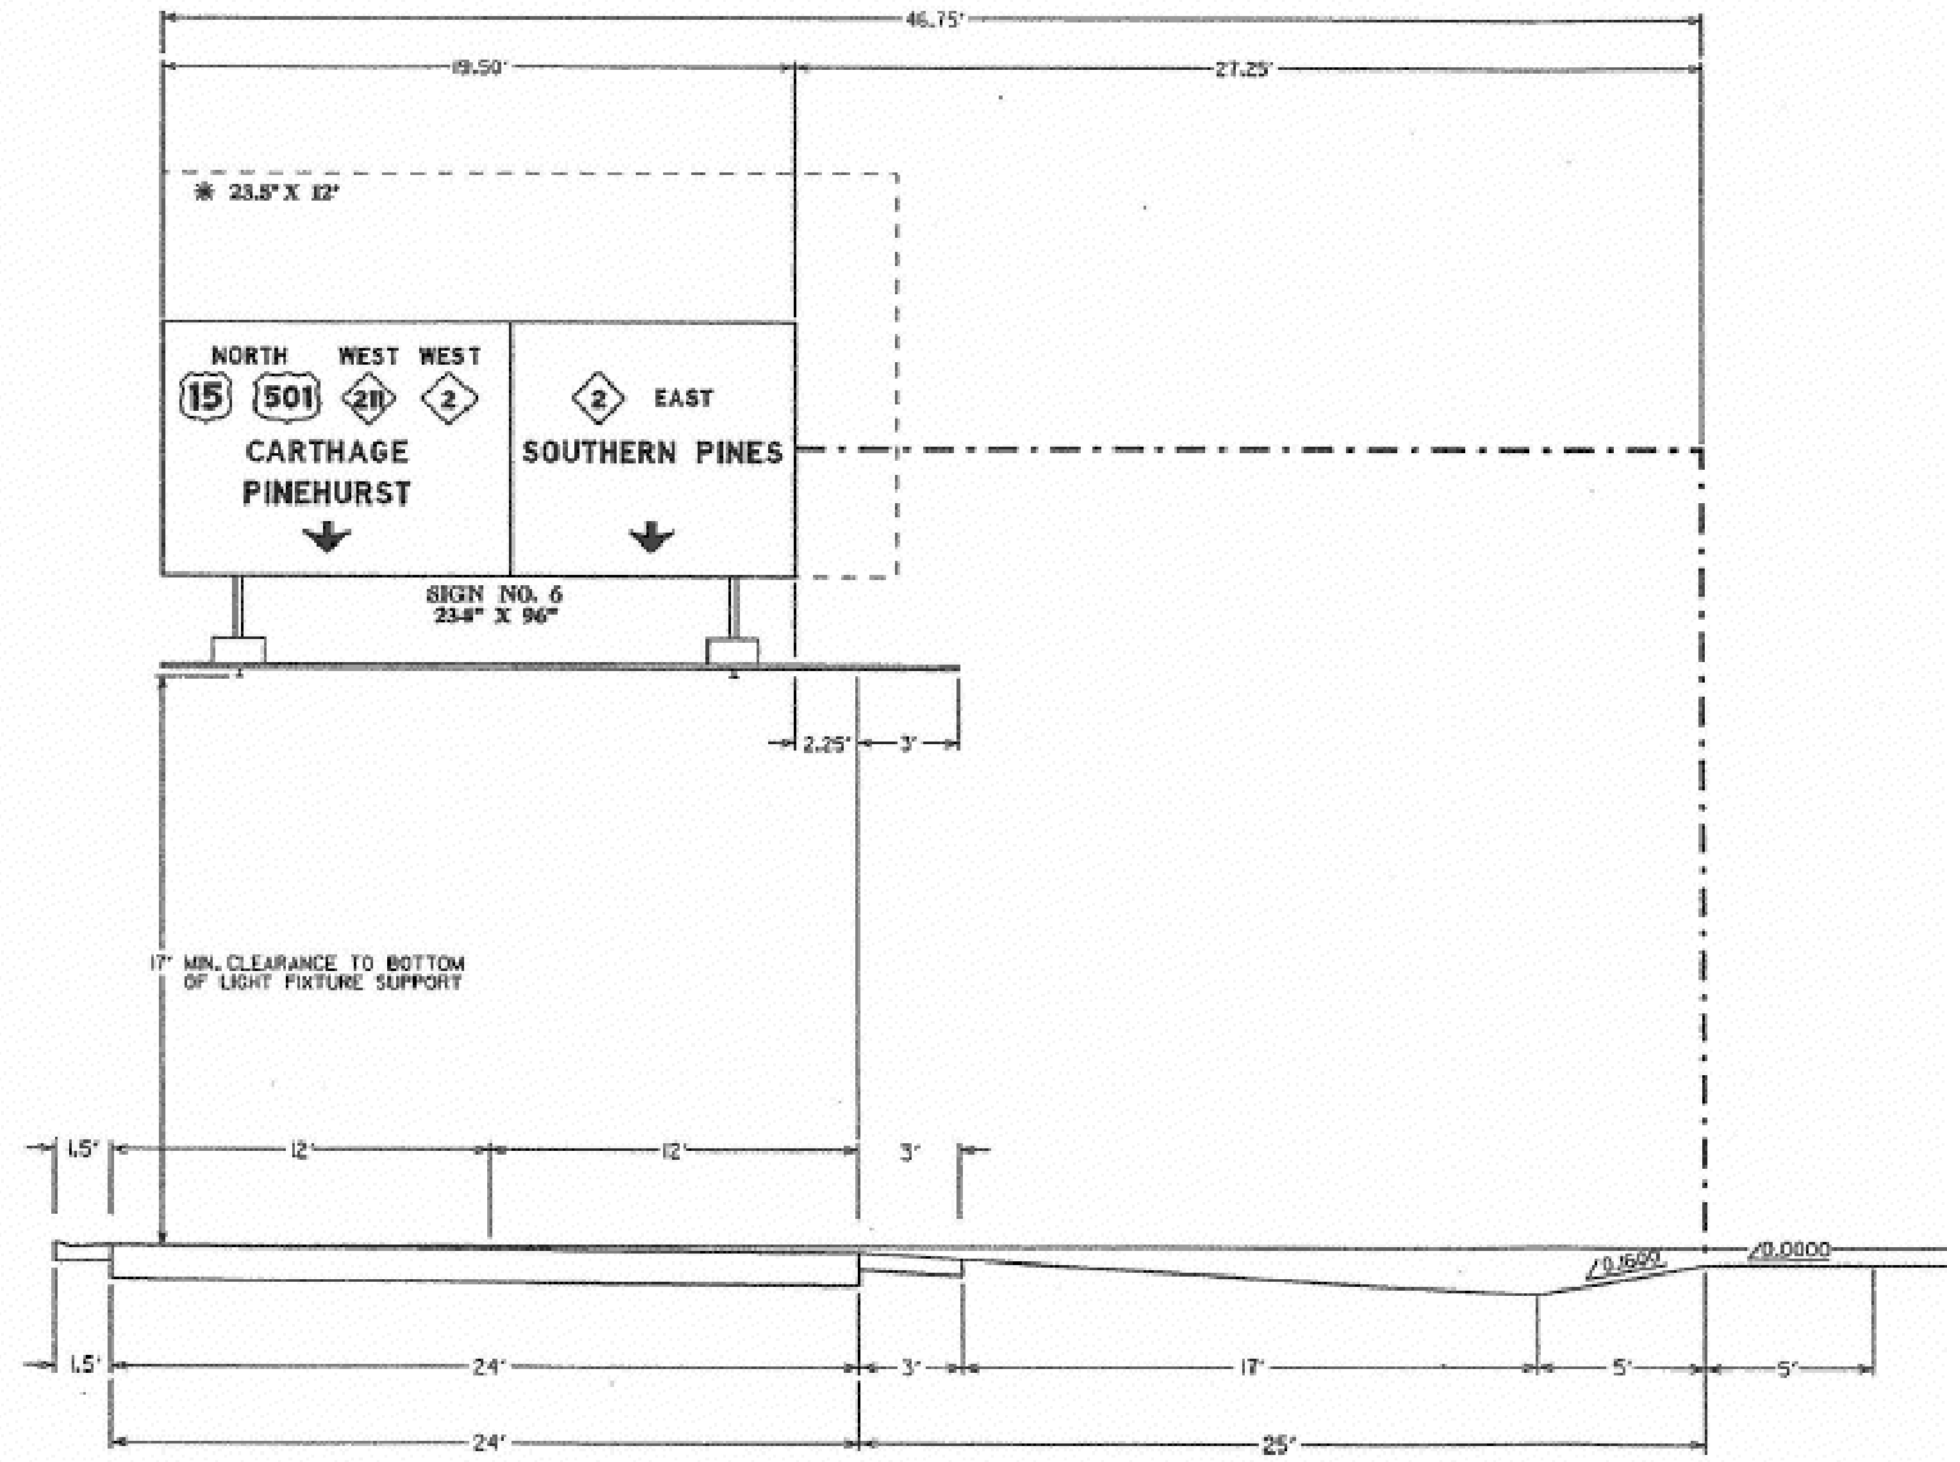

OVERHEAD ASS'Y "F"  
US 15-501





27-JAN-2014 16:04  
 rdg\wddhe\l\proj\1501\sign\15-501\sign\15-501.dgn  
 5/14/99

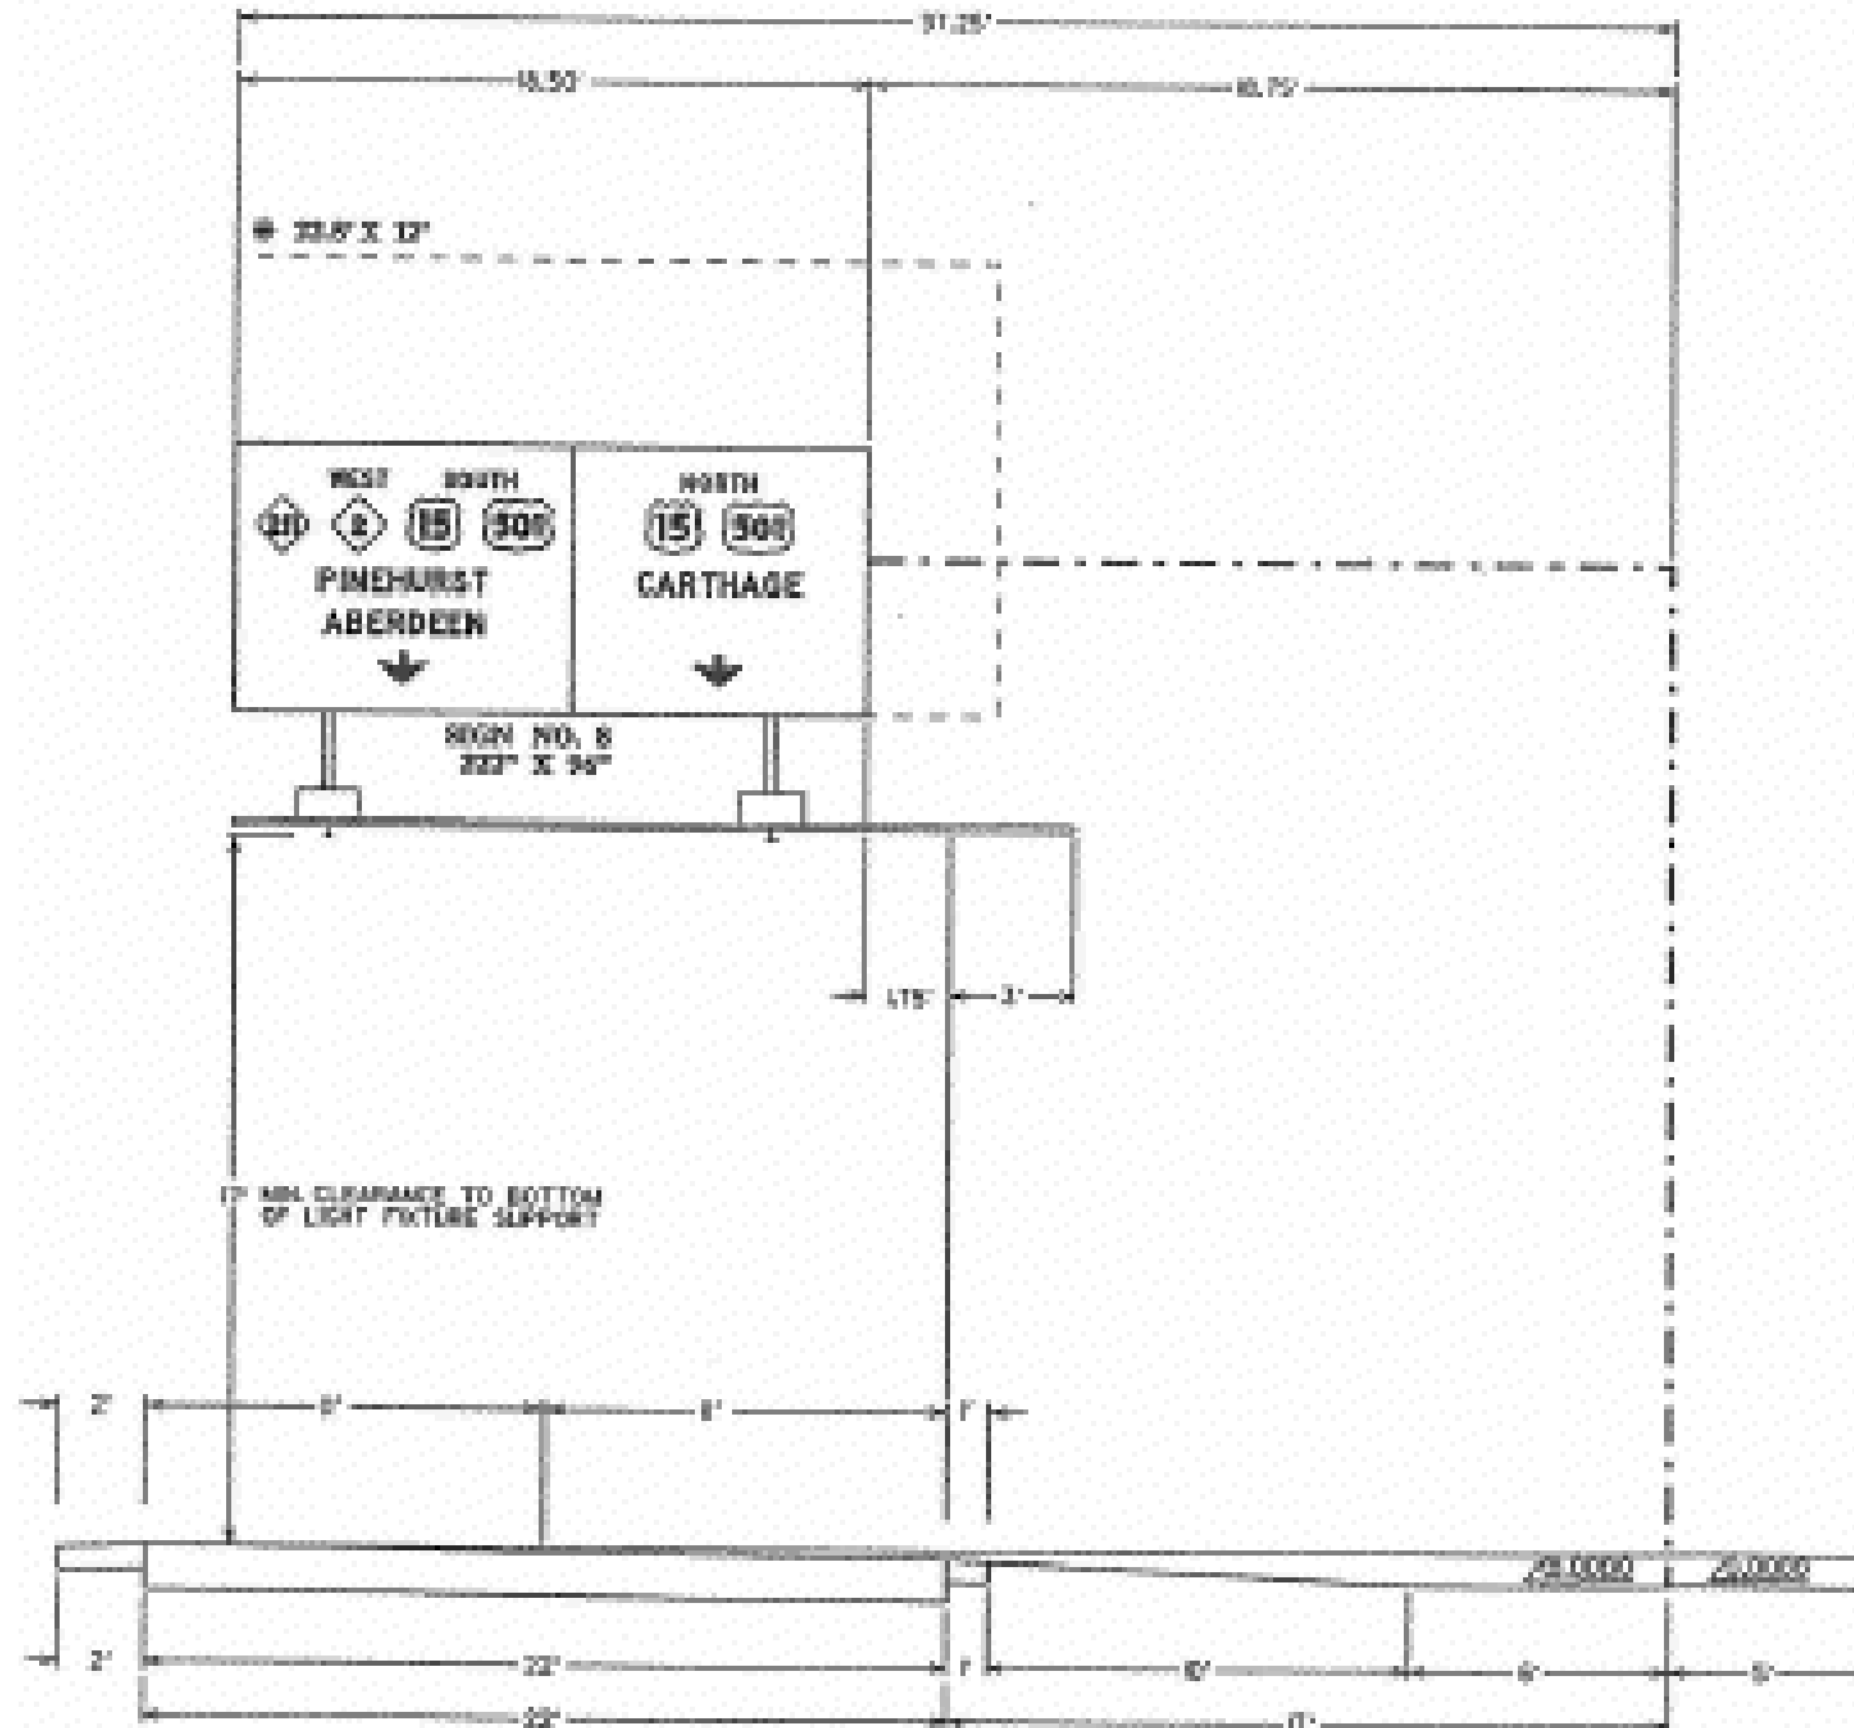

OVERHEAD ASS'Y "H"  
NC 2 (MIDLAND RD)


5/14/99  
 27-JAN-2014 16:05  
 rdg\wddhe\l\proj\1501\sign\sign plans us15-501.dgn  
 11:11:41 AM 2/24/14

5/14/99  
27-JAN-2014 16:05  
rdg\wddhe\l\proj\15501\sign\_plans\15-501.dgn  
sheet 6 of 10

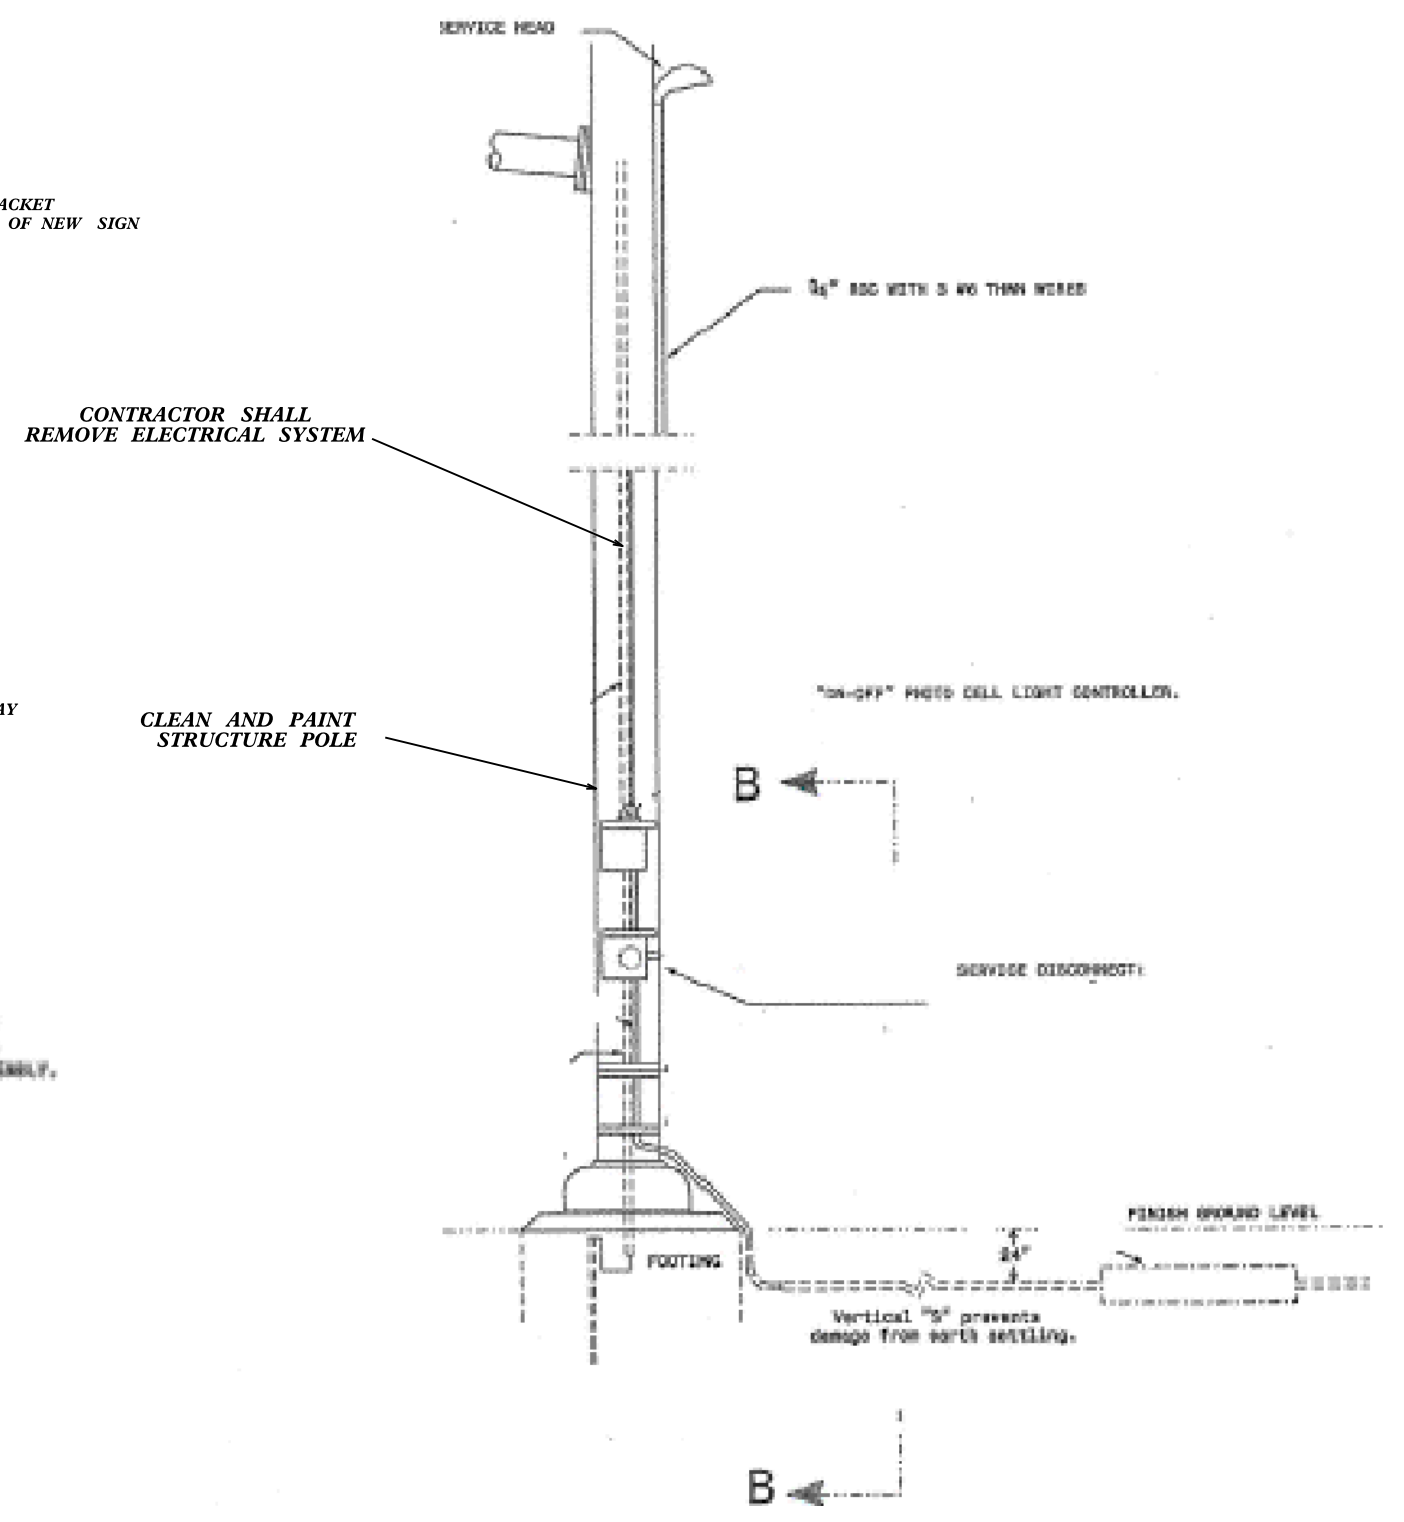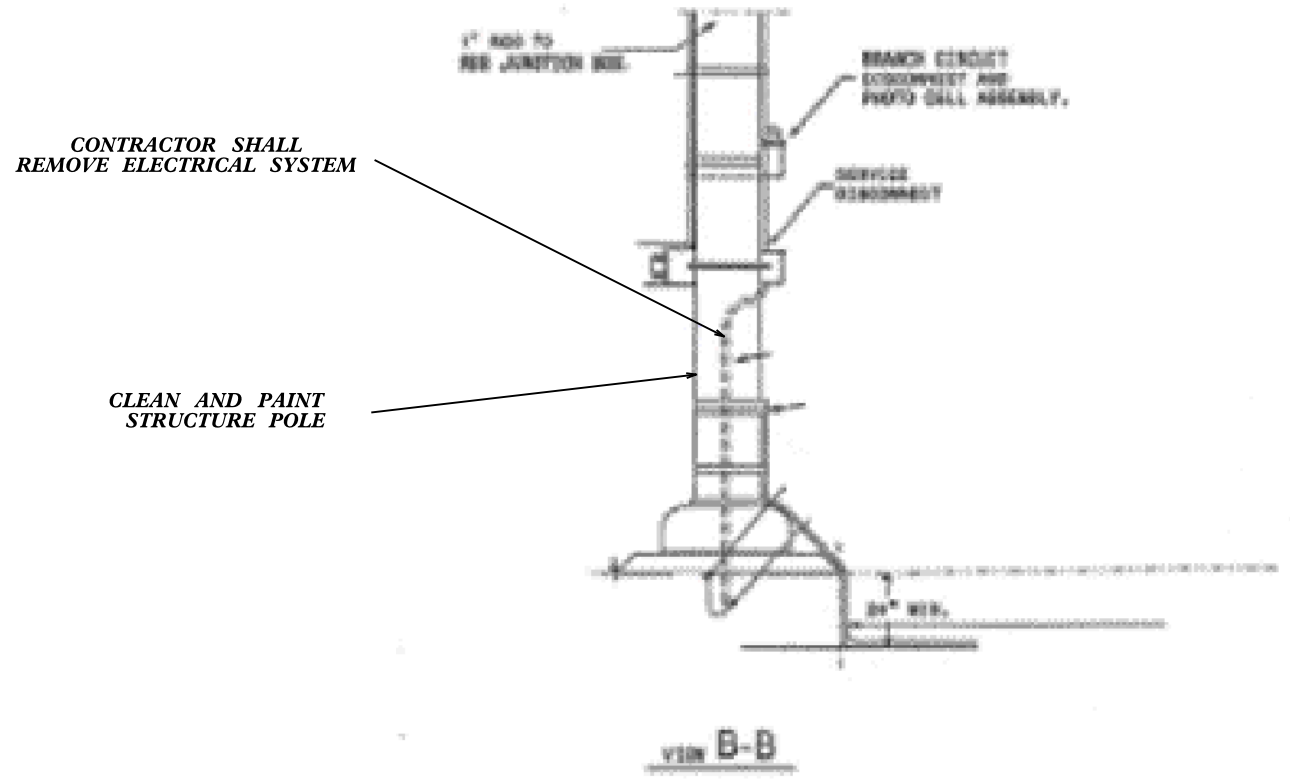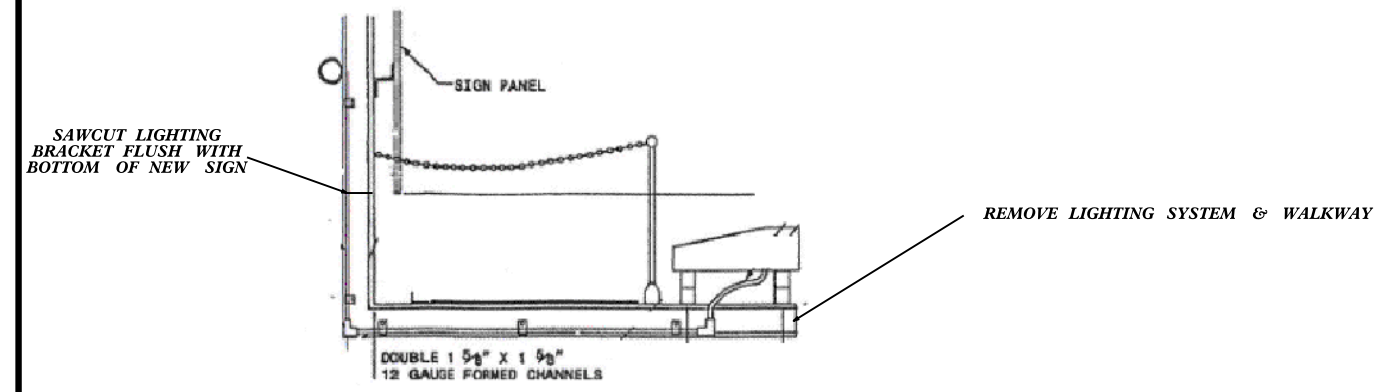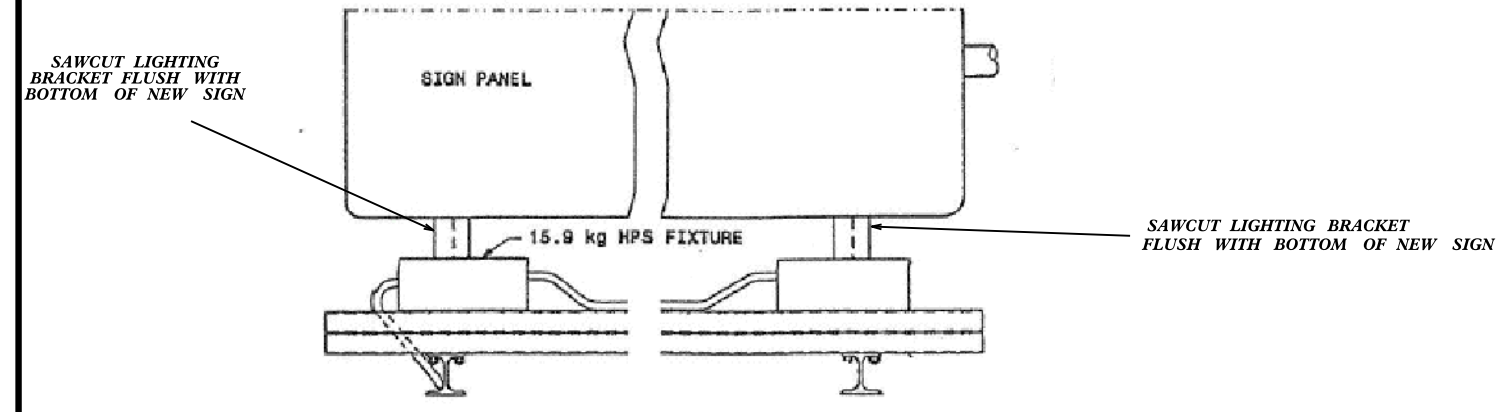

DETAILS

# DETAILS OF CHANGEABLE MESSAGE SIGNS.

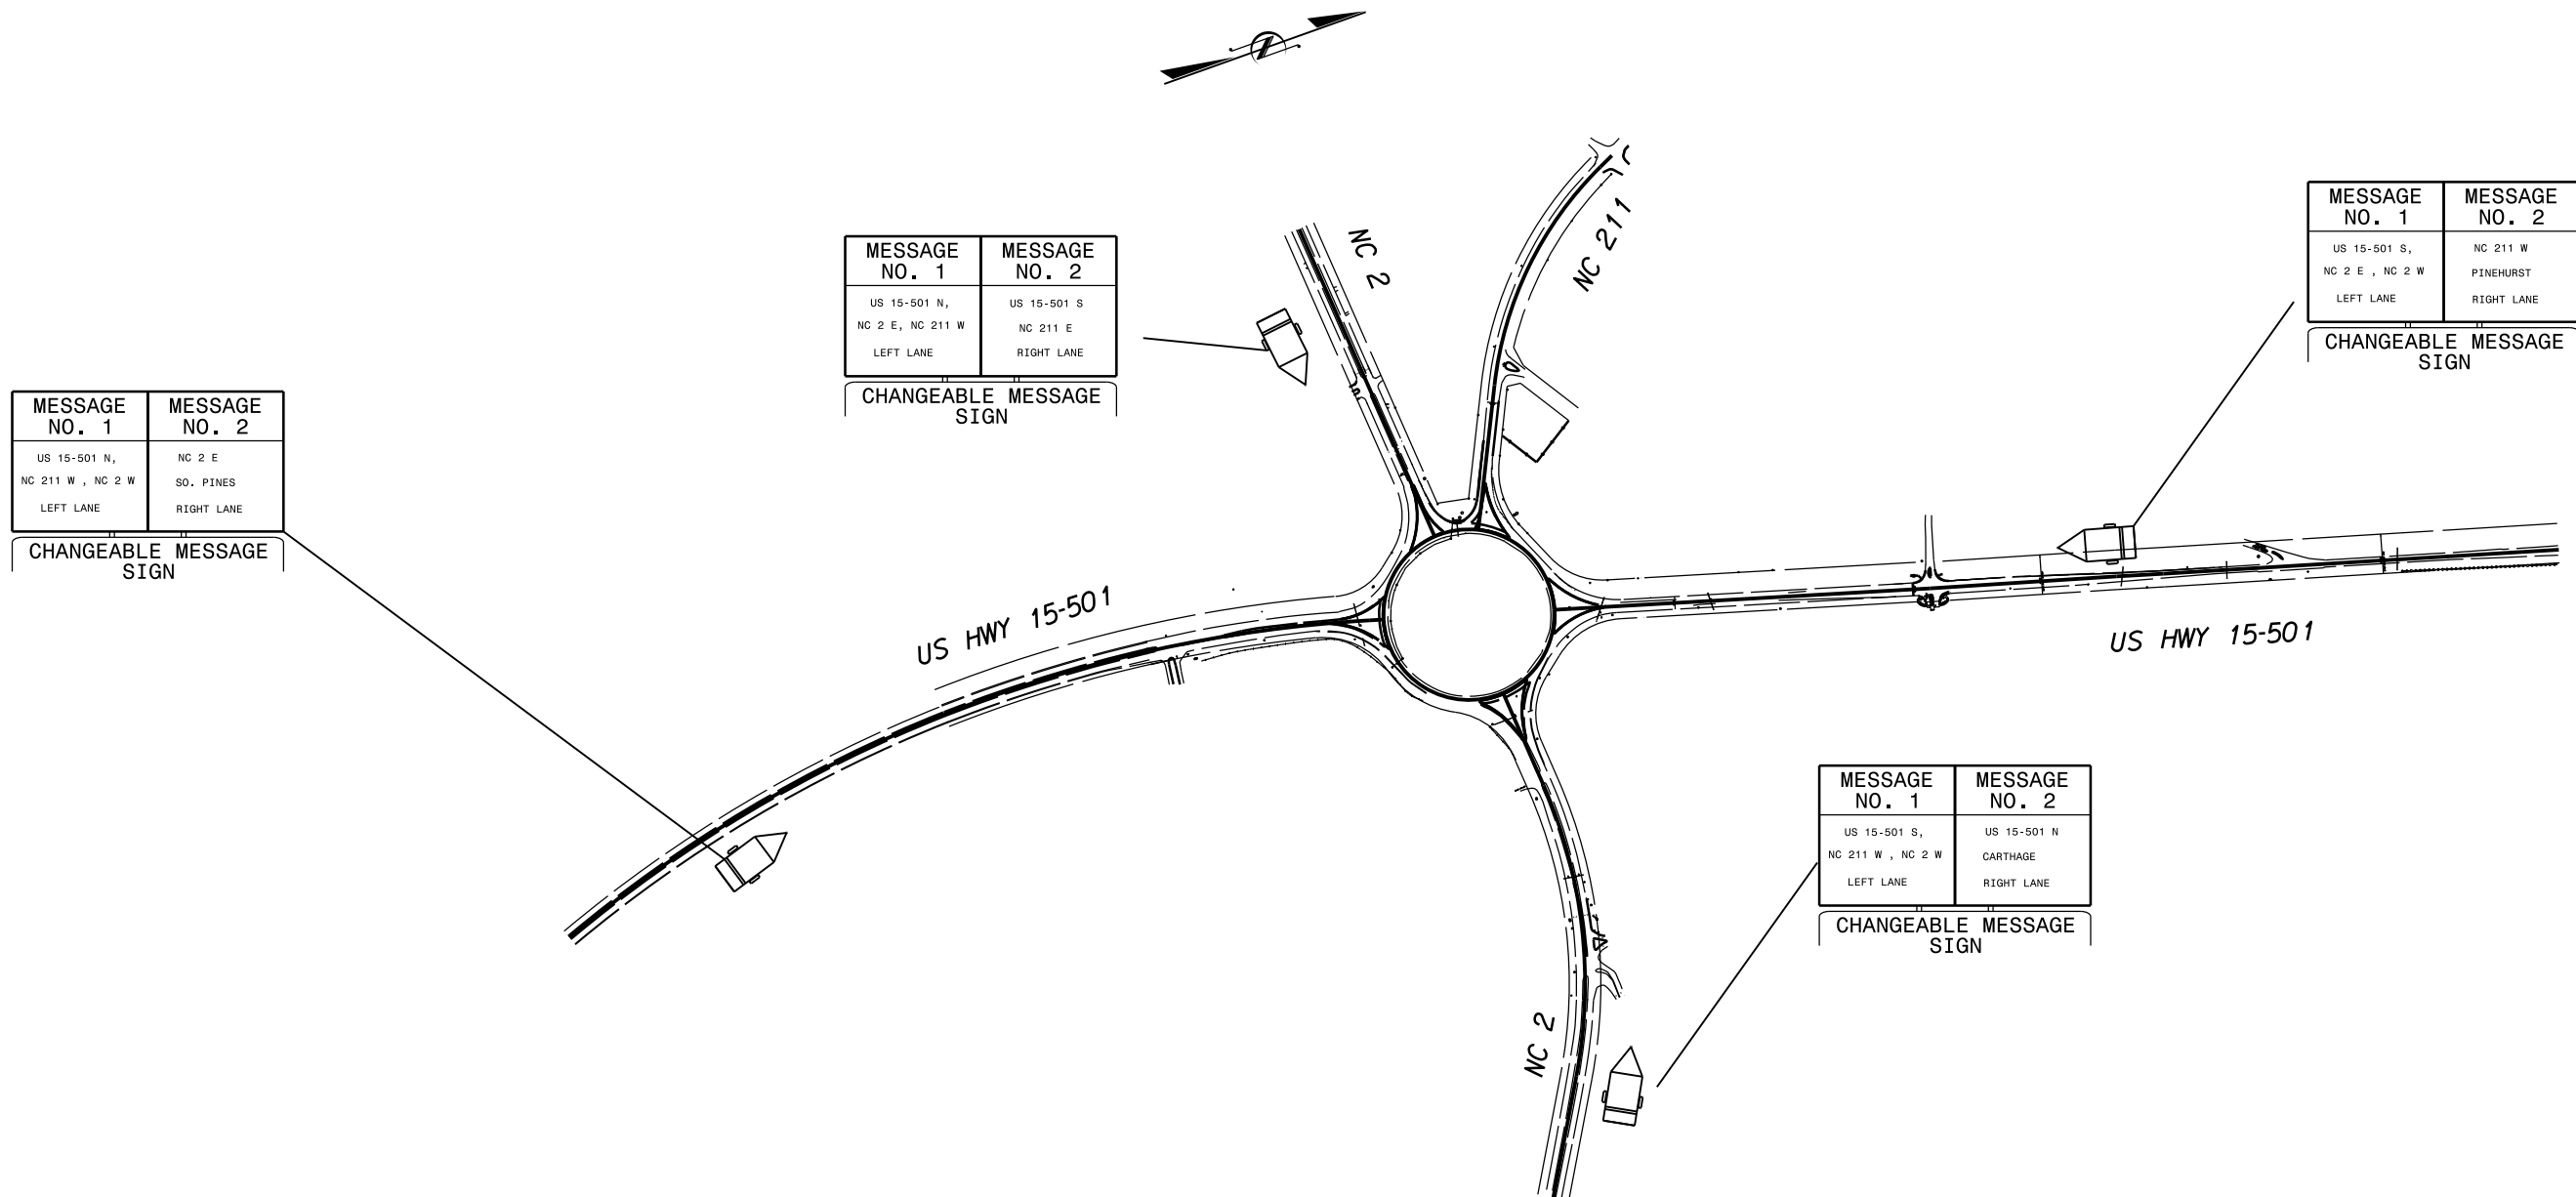

MESSAGE NO. 1	MESSAGE NO. 2
US 15-501 N, NC 211 W , NC 2 W LEFT LANE	NC 2 E SO. PINES RIGHT LANE

CHANGEABLE MESSAGE SIGN

MESSAGE NO. 1	MESSAGE NO. 2
US 15-501 N, NC 2 E, NC 211 W LEFT LANE	US 15-501 S NC 211 E RIGHT LANE

CHANGEABLE MESSAGE SIGN

MESSAGE NO. 1	MESSAGE NO. 2
US 15-501 S, NC 2 E , NC 2 W LEFT LANE	NC 211 W PINEHURST RIGHT LANE

CHANGEABLE MESSAGE SIGN

MESSAGE NO. 1	MESSAGE NO. 2
US 15-501 S, NC 211 W , NC 2 W LEFT LANE	US 15-501 N CARTHAGE RIGHT LANE

CHANGEABLE MESSAGE SIGN

**NOTE:**

1. CONTRACTOR SHALL HAVE CHANGEABLE MESSAGE SIGNS OPERATIONAL BEFORE REMOVING OVERHEAD SIGN ASSMEBLY.
2. LOCATIONS SHOWN ARE APPROXIMATE. ENGINEER SHALL DETERMINE FINAL PLACEMENT.

5/14/99  
 27-JAN-2014 16:05  
 rdg\wddhe\rdg\15501\signs\signs\plans\us15-501.dgn  
 11/18/11 11:11:11 AM