

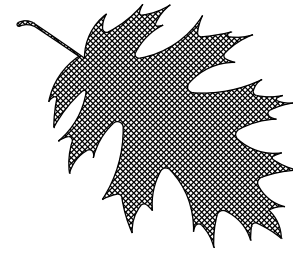


HIGHWAY LANDSCAPE DEVELOPMENT PROJECT

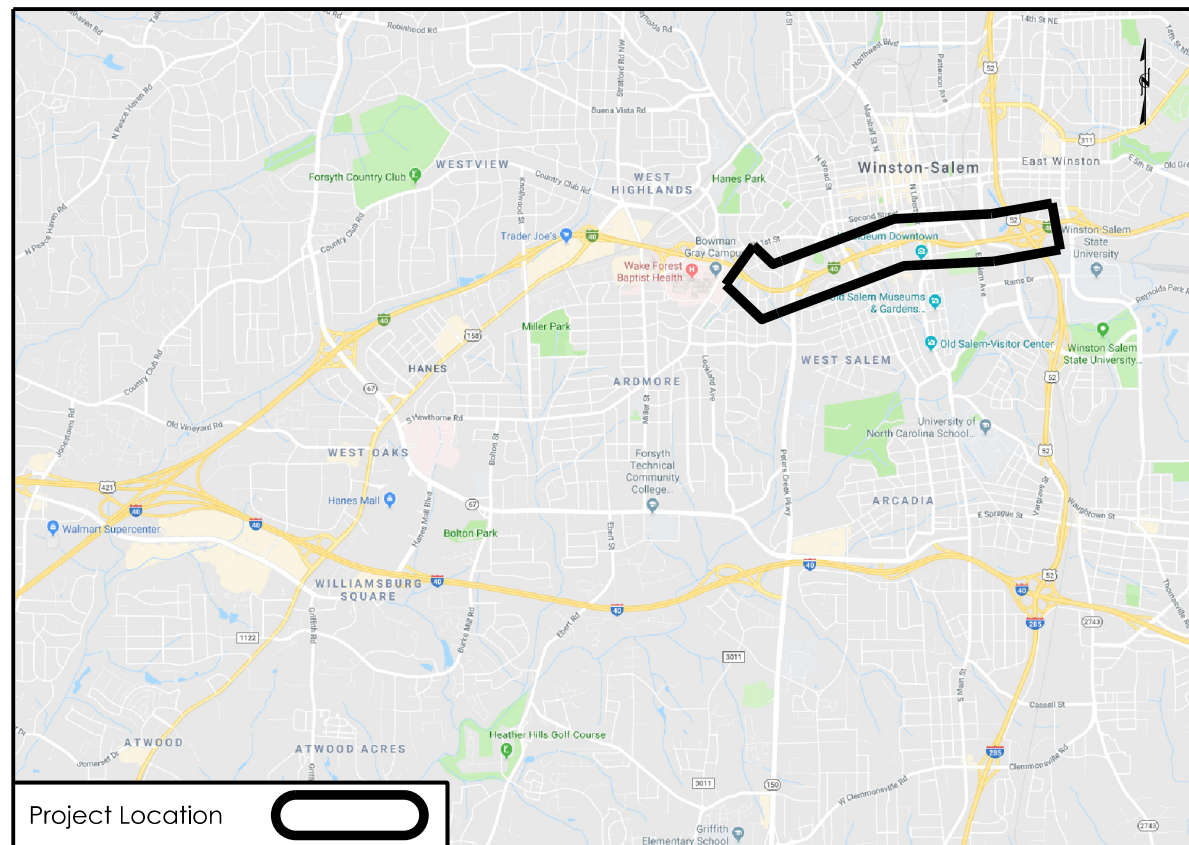

T.I.P. #	STATE PROJECT W.B.S. #	SHEET #	SHEET # TOTAL
U-2827B	34872.1.1	L1	28
FED. PROJ. #	DESCRIPTION		DIVISION
NHF-0421(5)	TIP		9

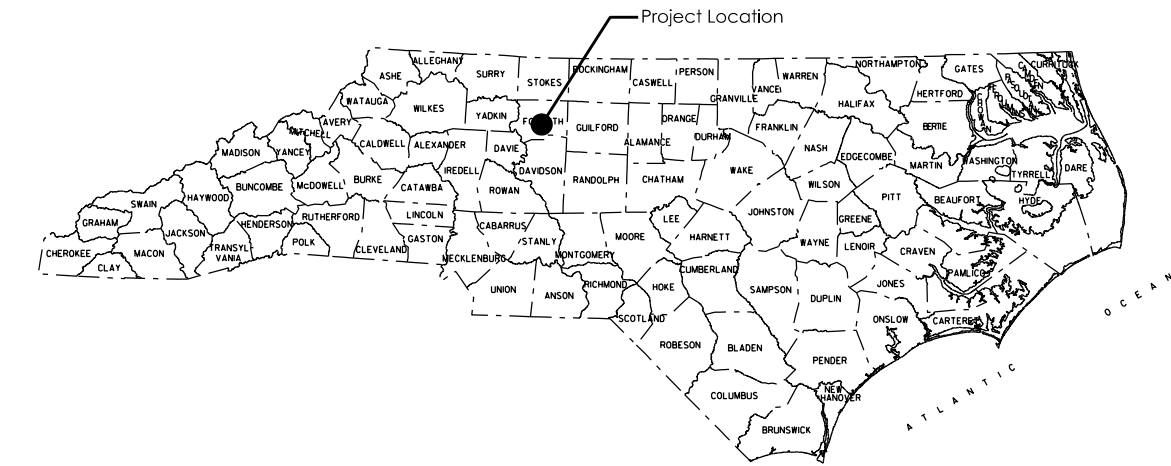

GENERAL NOTES:

- Existing conditions shown on the plans are based on survey information and roadway plans. actual site conditions may vary.
- Prior to any demolition or work taking place, the contractor shall locate and verify all utility lines and structures within the construction areas (water, sewer, gas, electrical, etc.)
- The contractor shall take the necessary precautions to prevent damage of adjacent plant material, facilities, and structures to remain. The contractor shall restore disturbed areas to their original condition and to the satisfaction of the Division Roadside Environmental Engineer.
- The utilities shown on the plans are approximate locations. The contractor shall locate and protect in place all existing utilities before digging occurs and major construction begins.
- Demolition, removal, and disposal of items from the site must be completely in accordance with the law. The contractor is responsible for making a site visit to determine and verify all demolition requirements prior to bidding.
- The contractor shall verify all conditions and dimensions at the job site prior to construction, and if discrepancies are found, notify the Division Roadside Environmental Engineer for clarification.


DEMOLITION KEY



Selective Tree Pruning



Selective Tree Removal

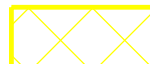

Plant Bed Removal



Selective Vegetation/
Undergrowth Removal



Plant Bed Clean-up



Stream Buffer Limits

Selective Vegetation/Undergrowth Removal:

- Remove trees that are 4" or less in diameter
- Do not remove any dogwood or redbud trees
- Remove limbs overhanging the road or shoulders
- Remove any invasive, diseased, or dead plant material
- Thin out and limb up trees and undergrowth.

Plant Bed Removal:

- Remove all existing perennials, shrubs, trees, weeds, and remaining stumps, unless otherwise specified
- DO NOT remove stumps and root systems from where plants are removed from steep slopes. Flush-cut these stumps instead.
- Salvage as much excess soil as possible to fill any remaining holes
- Smooth and regrade the disturbed area to match the grades of the adjacent areas.

Ex. Plant Bed Clean-up:

- Remove all weeds, volunteer trees, broken limbs/brush, and debris

PLANT KEY

TREES




AB - Trident Maple



AG - Autumn Brilliance Serviceberry



CA - Carolina Sapphire Arizona Cypress

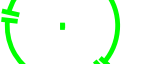

CC - Forest Pansy Redbud



CF - Cherokee Princess Dogwood



CV - Winterking Hawthorne



IL - Liberty Holly



IN - Nellie R Stevens Holly



IS - Steeds Holly



JV - Brodie Red Cedar



MG - Little Gem Magnolia



QS - Shumard Oak



UP - Allee Lacebark Elm

SHRUBS



CAB - Alabama Beauty Sasanqua Camellia



DVE - Emerald Heights Distylium



DVJ - Vintage Jade Distylium



HPL - Limelight Hydrangea



HQS - Snow Queen Oakleaf Hydrangea



ICC - Carissa Holly



IDB - Dwarf Burford Holly



IGC - Compact Inkberry Holly



IGS - Shamrock Inkberry Holly



ILH - Little Henry Sweetpire



RCA - Autumn Amethyst Encore Azalea



WFA - Wine and Roses Weigela

GRASSES/GROUNDCOVERS/PERENNIALS



HH - Hyperion Daylily



MC - Muhly Grass



ZO - Compadre Zoysia Sod

Summary of Quantities 2 Year Establishment

DES	SEC	QTY	UNIT	KEY	BOTANICAL NAME	COMMON NAME	SIZE	CALIPER	FURNISH	A.S.N.S.	REMARKS
					Trees						
L	1670	22	ea	AB	<i>Acer buergerianum</i>	Trident Maple		2-2.25"	#30	2.1	As Shown
L	1670	76	ea	AG	<i>Amelanchier x grandiflora</i> 'Autumn Brilliance'	Autumn Brilliance Serviceberry	7-8'		B&B	2.3	As Shown
L	1670	17	ea	CA	<i>Cupressus arizonica</i> 'Carolina Sapphire'	Carolina Sapphire Arizona Cypress	8-9'		B&B	4.5	As Shown
L	1670	61	ea	CC	<i>Cercis canadensis</i> 'Forest Pansy'	Forest Pansy Eastern Redbud	6-7'		#25	2.3	As Shown
L	1670	4	ea	CF	<i>Cornus florida</i> 'Cherokee Princess'	Cherokee Princess Flowering Dogwood	6-7'		#25	2.4	As Shown
L	1670	1	ea	CV	<i>Crataegus viridis</i> 'Winter King'	Winter King Hawthorne		2-2.25"	B&B	2.3	As Shown
L	1670	114	ea	IL	<i>Ilex x 'Conty'</i>	Liberty™ Holly	5-6'		#25	5.8	As Shown
L	1670	45	ea	IN	<i>Ilex x 'Nellie R Stevens'</i>	Nellie R Stevens Holly	7-8'		B&B	5.8	As Shown
L	1670	10	ea	IS	<i>Ilex crenata</i> 'Steeds'	Steeds Upright Japanese Holly	6-7'		#25	5.8	As Shown
L	1670	153	ea	JV	<i>Juniperus virginiana</i> 'Brodie'	Brodie Eastern Red Cedar	7-8'		B&B	4.9	As Shown
L	1670	73	ea	MG	<i>Magnolia grandiflora</i> 'Little Gem'	Little Gem Magnolia	7-8'		B&B	2.2	As Shown
L	1670	39	ea	QS	<i>Quercus shumardii</i>	Shumard Oak		2.5-3"	B&B	2.1	As Shown
L	1670	3	ea	UP	<i>Ulmus parvifolia</i> 'Allee'	Allee Lacebark Elm		2.5-3"	B&B	2.1	As Shown
					Shrubs						
L	1670	18	ea	CAB	<i>Camellia sasanqua</i> 'Alabama Beauty'	Alabama Beauty Sasanqua Camellia	5-6'		#15 Cont.	5.8	As Shown
L	1670	208	ea	DVE	<i>Distylium</i> 'Emerald Heights'	Emerald Heights Distylium	15-18"		#3 Cont.	5.4	6' O.C.
L	1670	16	ea	DVJ	<i>Distylium</i> 'Vintage Jade'	Vintage Jade Distylium	15-18"		#3 Cont.	5.4	3.5' O.C.
L	1670	22	ea	HPL	<i>Hydrangea paniculata</i> 'Limelight'	Limelight Hydrangea	18-24"		#3 Cont.	3.1	6' O.C.
L	1670	34	ea	HQS	<i>Hydrangea quercifolia</i> 'Snow Queen'	Snow Queen Oak Leaf Hydrangea	18-24"		#3 Cont.	3.1	5' O.C.
L	1670	116	ea	ICC	<i>Ilex cornuta</i> 'Carissa'	Carissa Holly	15-18"		#3 Cont.	5.5	3' O.C.
L	1670	218	ea	IDB	<i>Ilex cornuta</i> 'Dwarf Burford'	Dwarf Burford Holly	18-24"		#3 Cont.	5.7	5' O.C.
L	1670	122	ea	IGC	<i>Ilex glabra</i> 'Compacta'	Compact Inkberry	18-24"		#3 Cont.	5.7	4' O.C.
L	1670	41	ea	IGS	<i>Ilex glabra</i> 'Shamrock'	Shamrock Inkberry	18-24"		#3 Cont.	5.7	4' O.C.
L	1670	89	ea	ILH	<i>Itea virginica</i> 'Sprick'	Little Henry Virginia Sweetpire	15-18"		#3 Cont.	3.2	2.5' O.C.
L	1670	41	ea	RCA	<i>Rhododendron</i> 'Conlee'	Autumn Amethyst Encore Azalea	18-24"		#3 Cont.	5.7	4' O.C.
L	1670	162	ea	WFA	<i>Weigela florida</i> 'Alexandra'	Wine & Roses Weigela	18-24"		#3 Cont.	3.3	5' O.C.
					Grasses/Groundcovers/Perennials						
L	1670	153	ea	HH	<i>Hemerocallis</i> 'Hyperion'	Hyperion Daylily	6-12"		#1 Cont	13.2.3	2' O.C.
L	1670	178	ea	MC	<i>Muhlenbergia capillaris</i>	Muhly Grass	18-24"		#3 Cont.	13.4	3' O.C.
L	1664	8779	sy	ZO	<i>Zoysia</i> 'Compadre'	Compadre Zoysiagrass	n/a		Sod	n/a	Tight Seams
					Other Costs						
L	866	550.5	LF		Chainlink Fence (48"; Top Bar; Black Vinyl Coated)						
L	866	4	ea		Chainlink Fence Gate (10')(48"; Top Bar; Black Vinyl Coated)						
L	SP	3	acres		Landscape Grading						
L	SP	3620	LF		Metal Bed Edging (4"); Brown Powder-coated)						
L	800	1	LS		Mobilization						
L	1670	24	ea		Monthly Maintenance						
L	1670	1053	cy		Mulch for Planting*						Depth of 4"
L	1670	1952	sy		Plant Bed Clean-up						
L	1670	315	sy		Plant Bed Removal						
L	1670	7636	sy		Pre emergence Herbicidal Treatment						
L	1670	7636	sy		Post emergence Herbicidal Treatment						
L	876	354.3	ton		Rip Rap (Class B)						
L	1651	6	ea		Selective Tree Removal (6")						
L	1651	2	ea		Selective Tree Removal (10")						
L	1651	1	ea		Selective Tree Removal (15")						
L	1651	2	ea		Selective Tree Removal (18")						
L	1670	83	ea		Selective Tree Pruning						
L	1651	1.3	acre		Selective Vegetation/Undergrowth Removal						
L	SP	50	cy		Topsoil						
L	1670	152	m/g		Water for Planting*						
L	SP	982	LF		Wood Stacked Worm-style Fence						
					* Mulch amount includes year 1 and year 2 of establishment (Year 1 - 877 cu yds) (Year 2 - 176 cu yds)						
					* Water amount includes year 1 and year 2 of establishment (Year - 116 m/g) (Year 2 - 36 m/g)						

CONVENTIONAL SYMBOLS

County Line	-----
City or Town Line	-----
Exist. Right of Way Line Marker	-----
Prop. Right of Way Line Marker (By Others)	-----
Prop Right of Way Line Marker (By Contract)	-----
Exist. Control of Access Line	-----
Prop. Control of Access Line	-----
Property Line	-----
Easement Line	-----
Slope Stake Line	-----
Exist. Fence	-----
Prop. Woven Wire Fence	-----
Prop. Chain Link Fence	-----
Exist. Road	-----
Prop. Road	-----
Guardrail	-----
Survey Line	-----
Denotes Line Equality	-----
Bridge	-----
Culvert	-----
Railroad	-----
Woods	-----
Exist. Telephone Pole	-----
Prop. Telephone Pole	-----
Tower Pole and Line	-----
Exist. Power Pole	-----
Prop. Power Pole	-----
Sanitary Sewer Line	-----
Water Line	-----
Gas Line	-----
Picnic Shelter	-----
Regeneration	-----
Reforestation	-----


INDEX OF L SHEETS:

- L 1.0 - Title Sheet
- L 2.0 - Planting Details
- L 3.0 - L 15.0 - Demolition Plans
- L 17.0 - L 28.0 - Planting Plans

PREPARED BY: K Cooper DATE:12/08/2020

REVISIONS

DATE	DESCRIPTION
4/29/2021	Removal of plant material from designated areas and plant substitutions

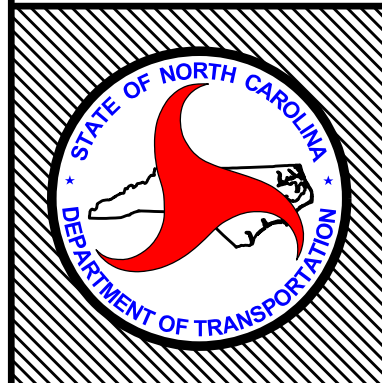

STATE OF
NORTH CAROLINA
DEPARTMENT OF TRANSPORTATION

LOCATION: Salem Parkway

TYPE of WORK: TIP

COUNTY: Forsyth

2014 American Standard for Nursery Stock

2018 NCDOT STANDARD SPECIFICATIONS

PREPARED IN THE OFFICE OF:
NCDOT- ROADSIDE ENVIRONMENTAL UNIT
AESTHETIC ENGINEERING SECTION
1557 MAIL SERVICE CENTER
RALEIGH NC 27699 919-707-2920



NOTES:

SCHEDULE FOR PLANT HOLE SIZE:
PLANT HOLE WIDTH (X) TO BE TWICE
THE ROOT BALL SIZE OR CONTAINER
DIAMETER.



SEE STANDARD SPECIFICATIONS FOR
PLANT BED FUMIGATION AND HERBICIDAL
TREATMENT.



APPLY FERTILIZER AT PLANTING TIME
IN THE FORM OF A SLOW RELEASE
PELLET OR TABLET. APPLY AT RATE
RECOMMENDED BY MANUFACTURER.
BOTH RATE AND FORMULATION MUST
BE APPROVED BY FIELD ENGINEER PRIOR
TO APPLICATION.




REMOVE WIRE BASKET AND FOLD BURLAP
BACK FROM TOP OF ROOT BALL BEFORE
BACKFILLING IS COMPLETE.



ALL PRUNING TO FOLLOW STANDARD
ARBORICULTURAL PRACTICES AS
SPECIFIED BY INTERNATIONAL SOCIETY
OF ARBORICULTURE.




DO NOT ATTEMPT TO STRAIGHTEN A TREE
THAT HAS BEEN PLANTED AT AN ANGLE
WITH THE USE OF STAKING OR GUYING.
DIG TREE AND REPLANT TO UPRIGHT
POSITION.

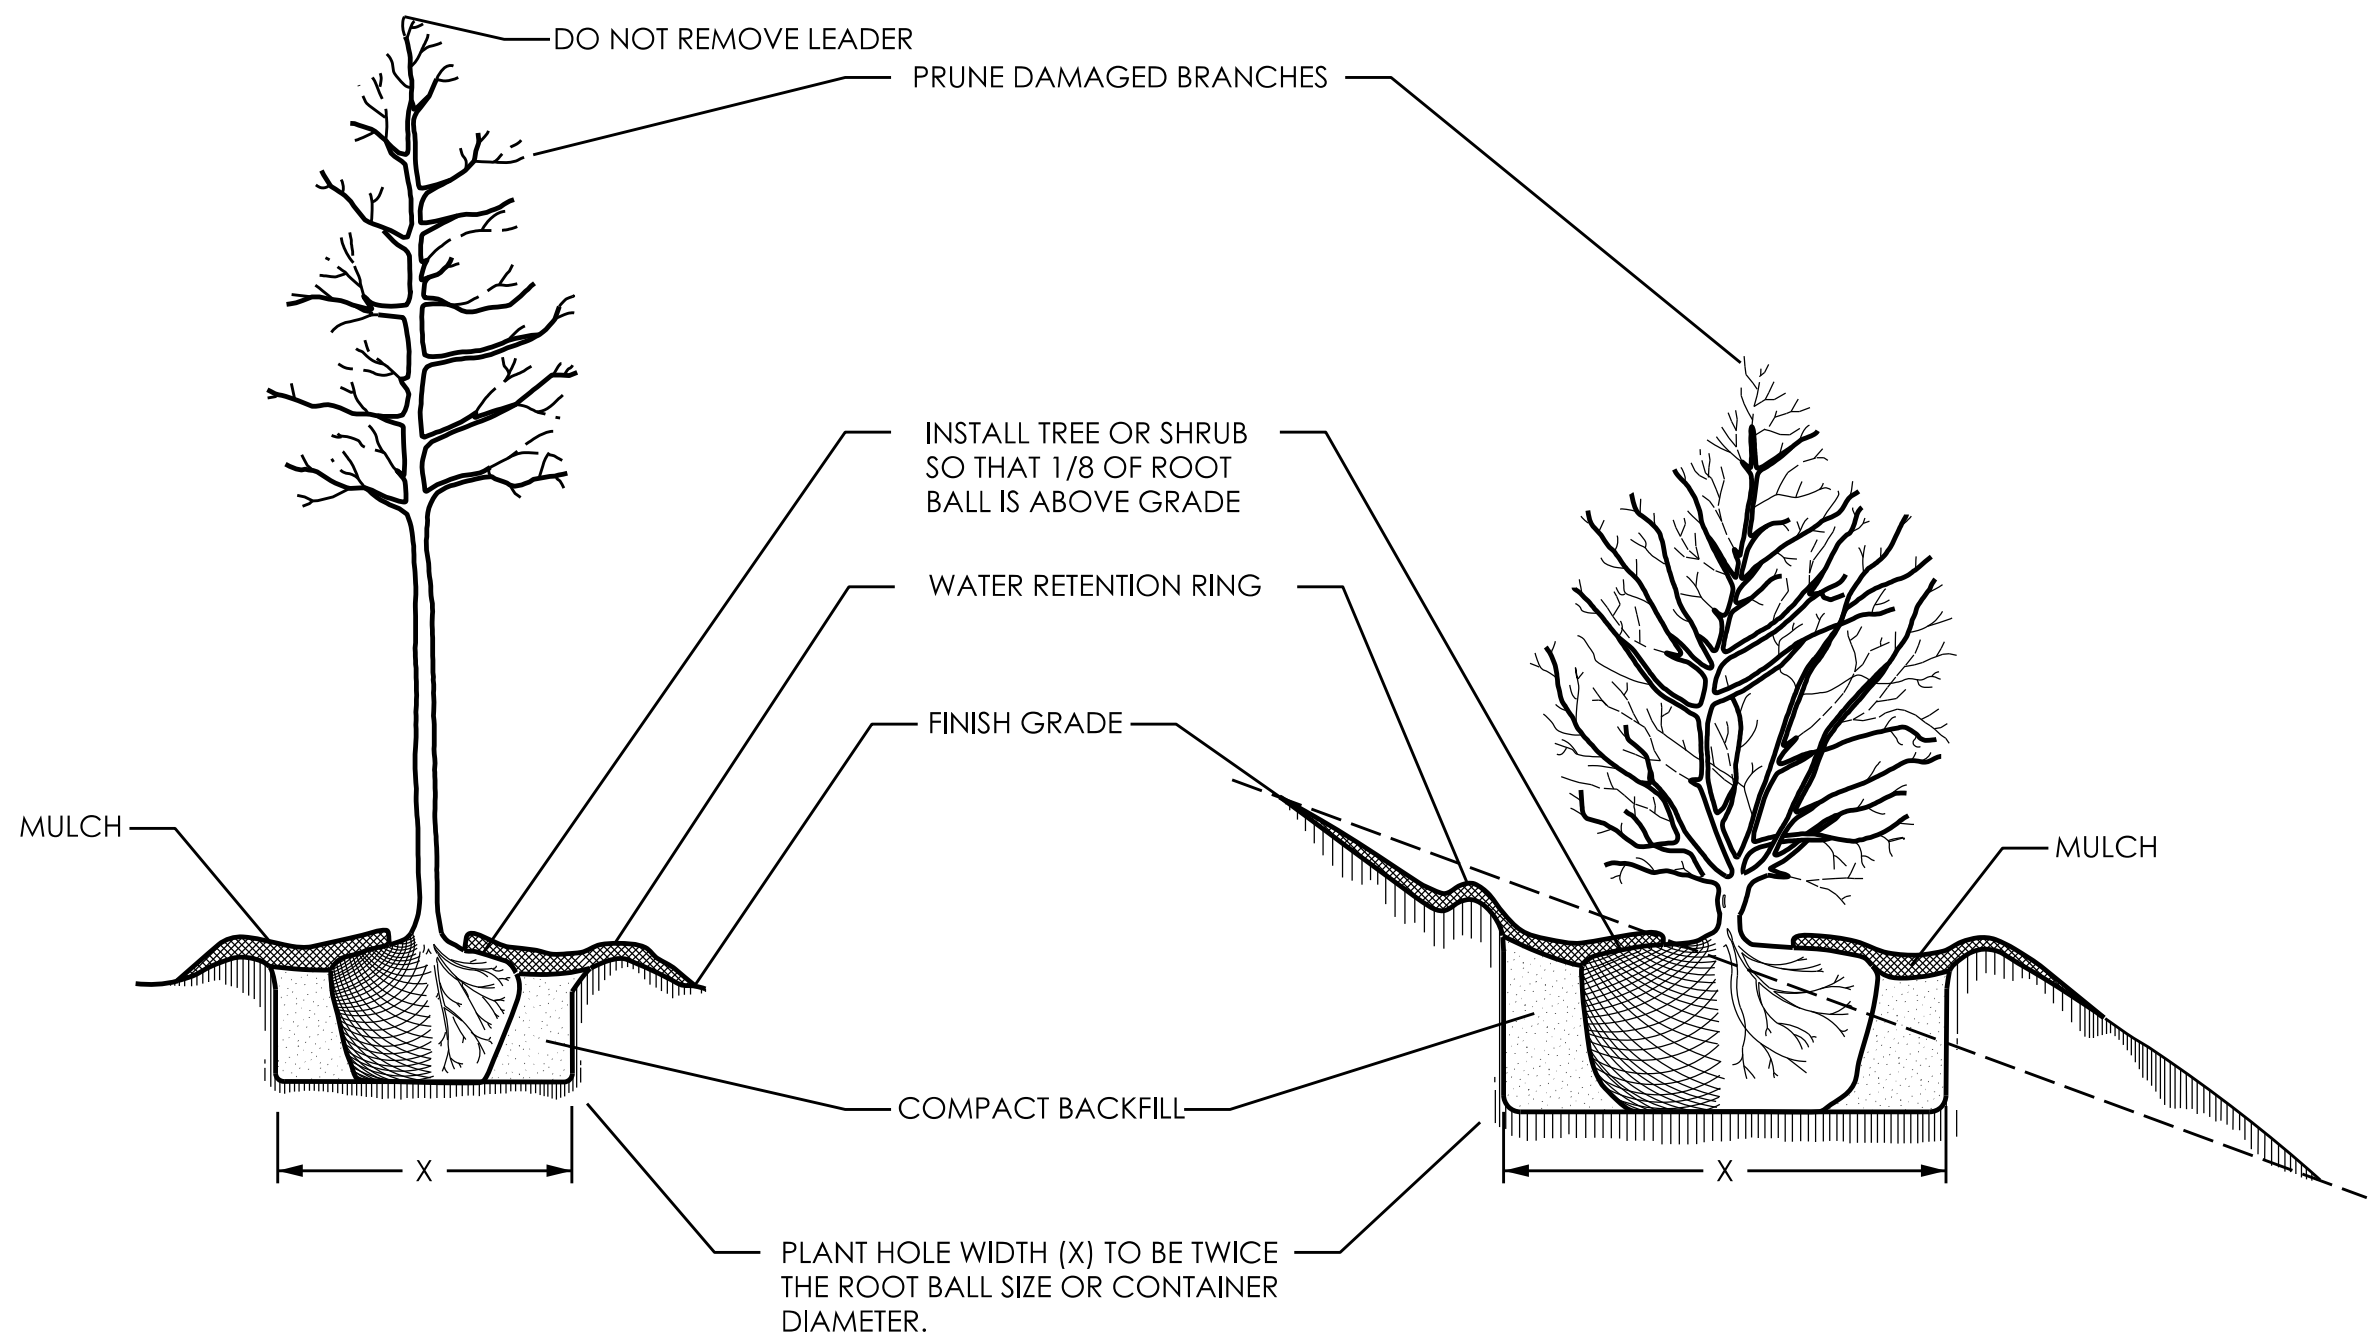


TREE OR SHRUB PLANTING DETAIL
(LEVEL GROUND)
NTS

TREE OR SHRUB PLANTING DETAIL
(SLOPING GROUND)
NTS


'WORM STYLE' STACKED WOOD FENCE DETAILS

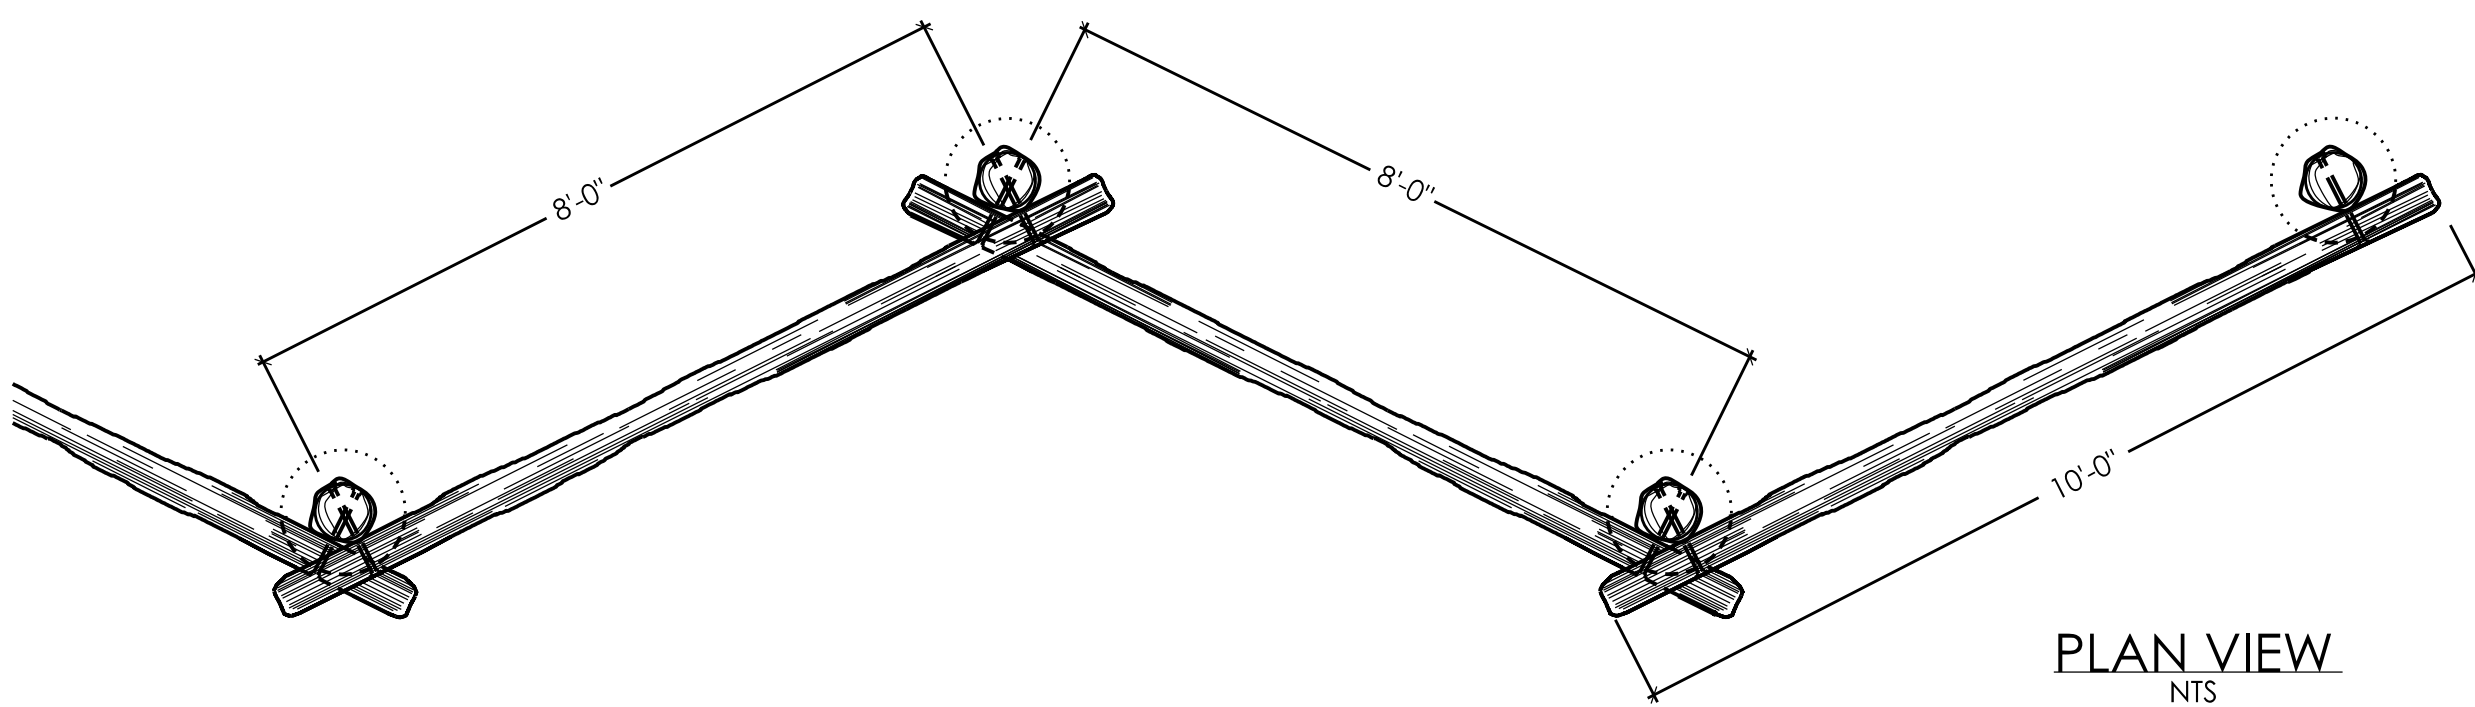

PLAN VIEW
NTS

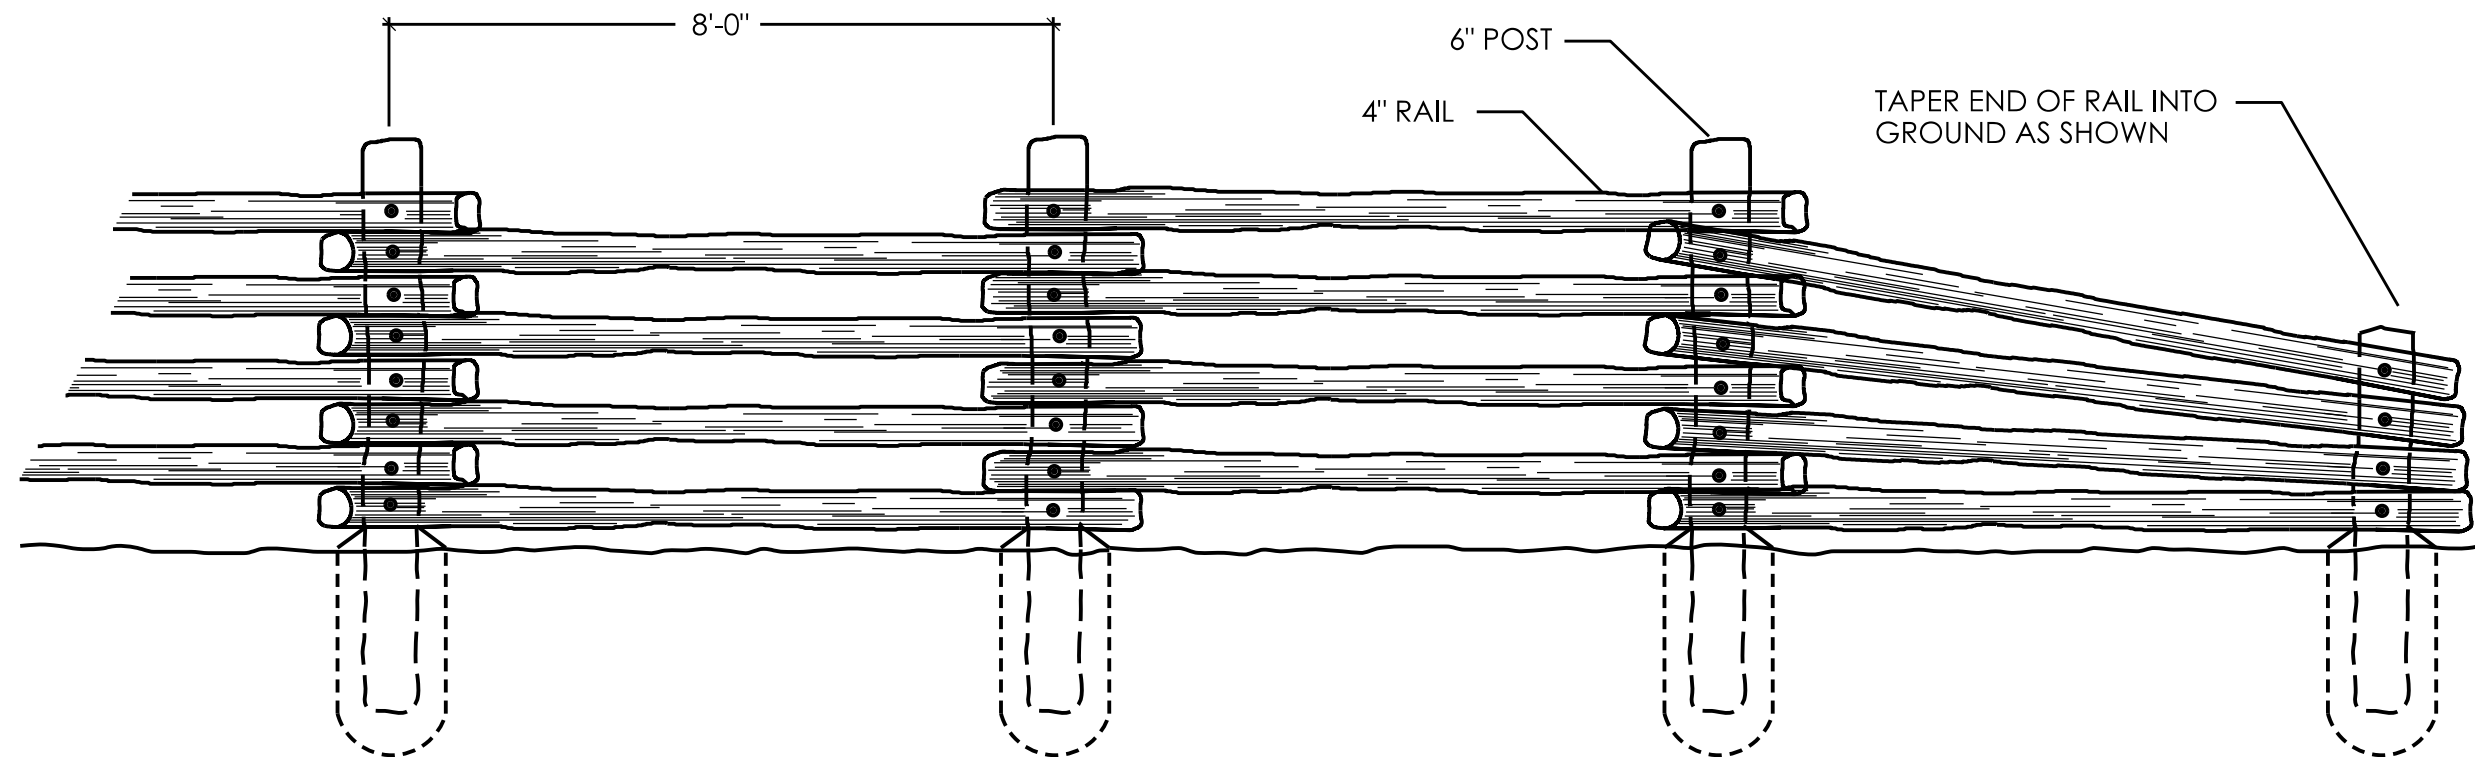


Elevation View
NTS

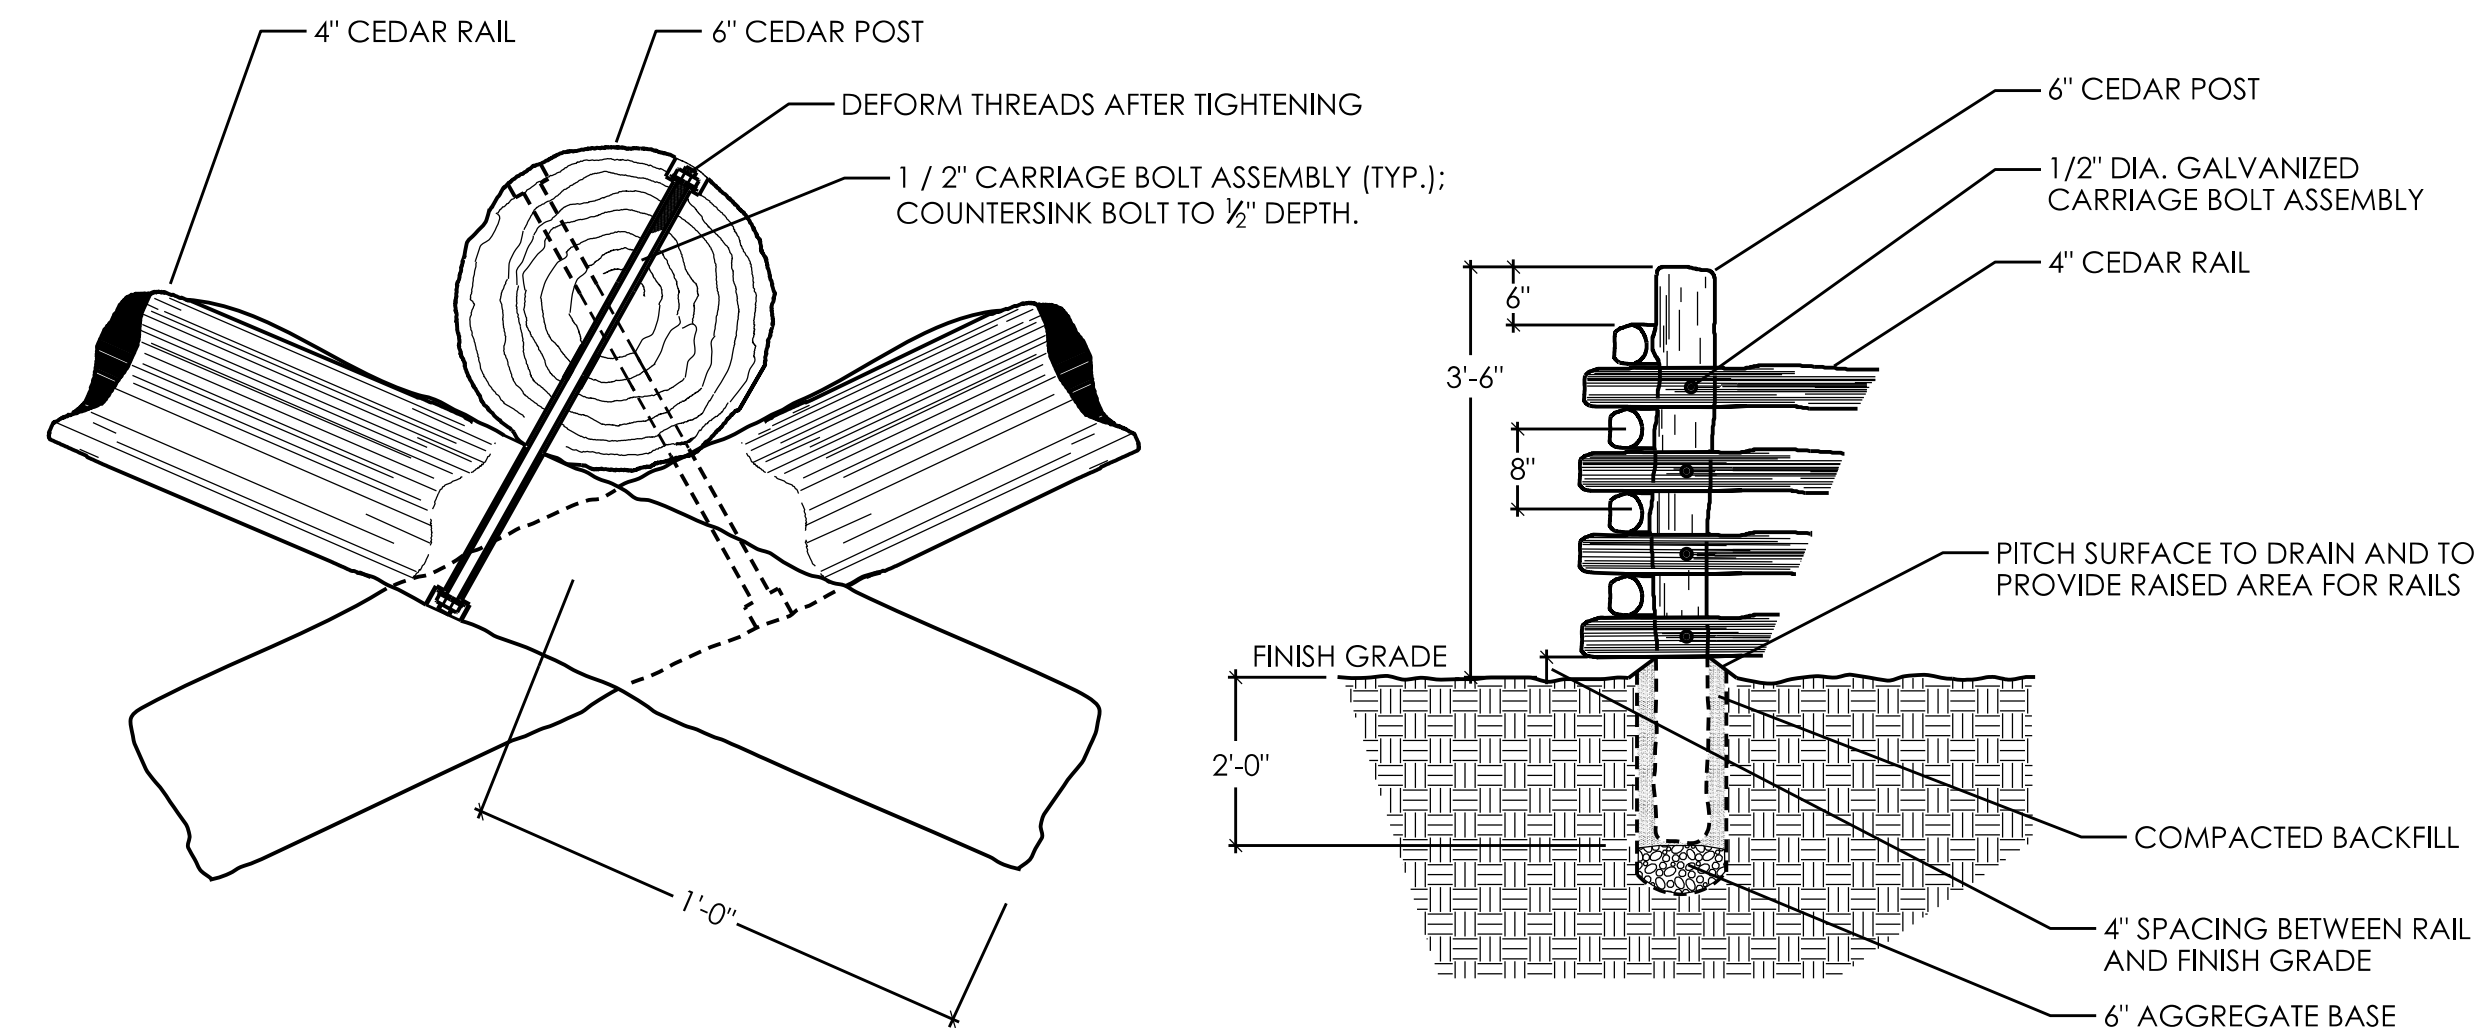


CONNECTION DETAIL
NTS


CUT-AWAY END VIEW
NTS

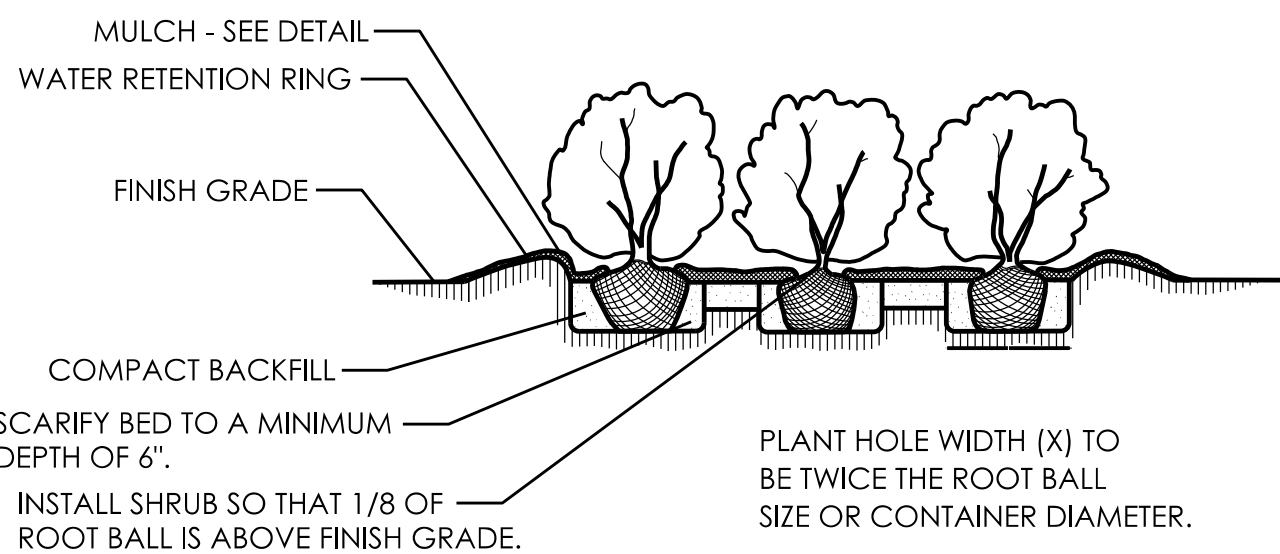


SHRUB BED PLANTING DETAIL
NTS

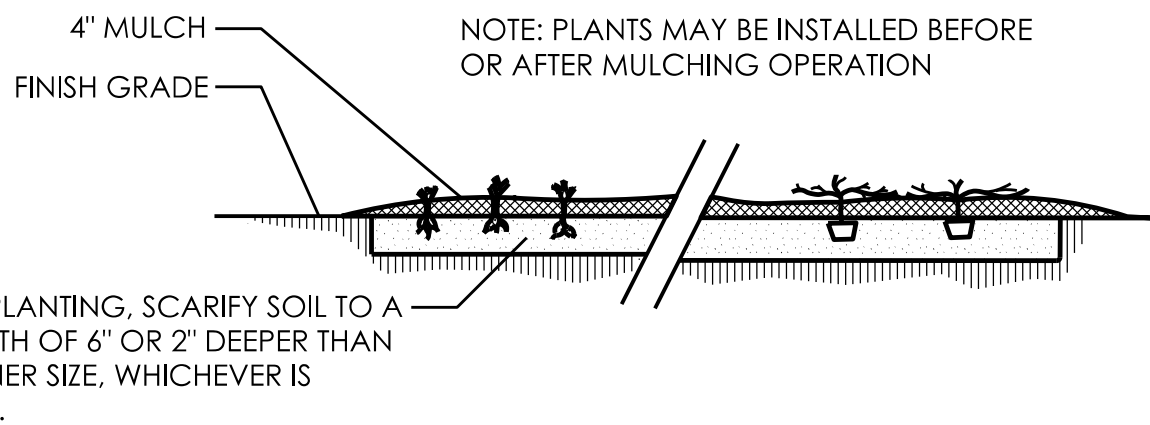


GROUND COVER/ BEDDING
PLANT DETAIL
NTS

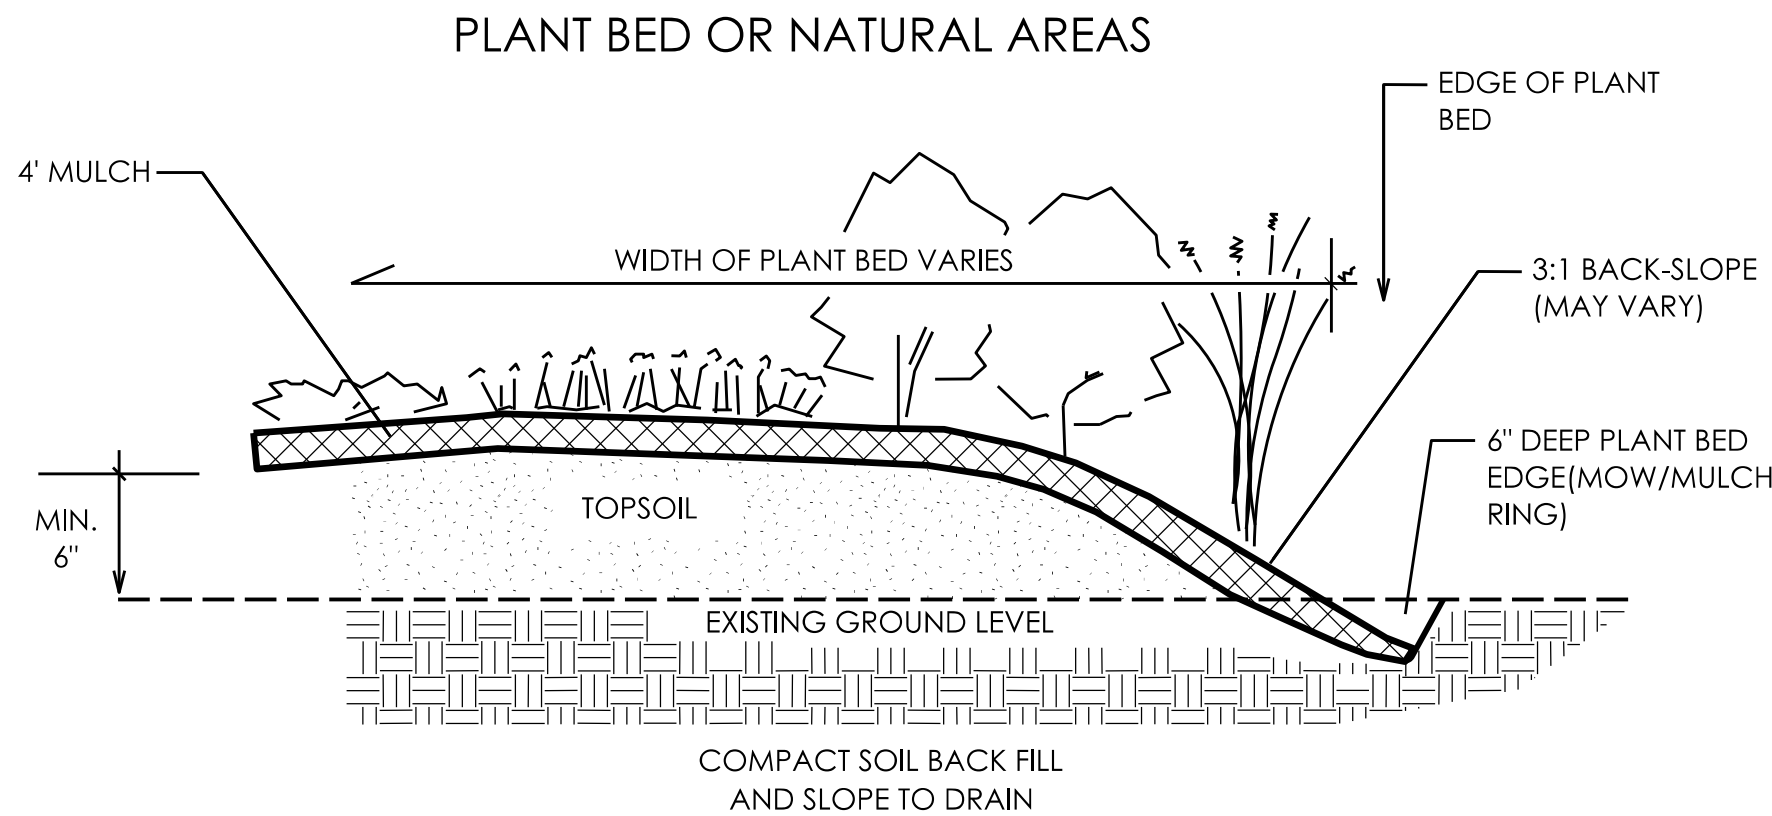

PLANT BED OR NATURAL AREAS
NTS

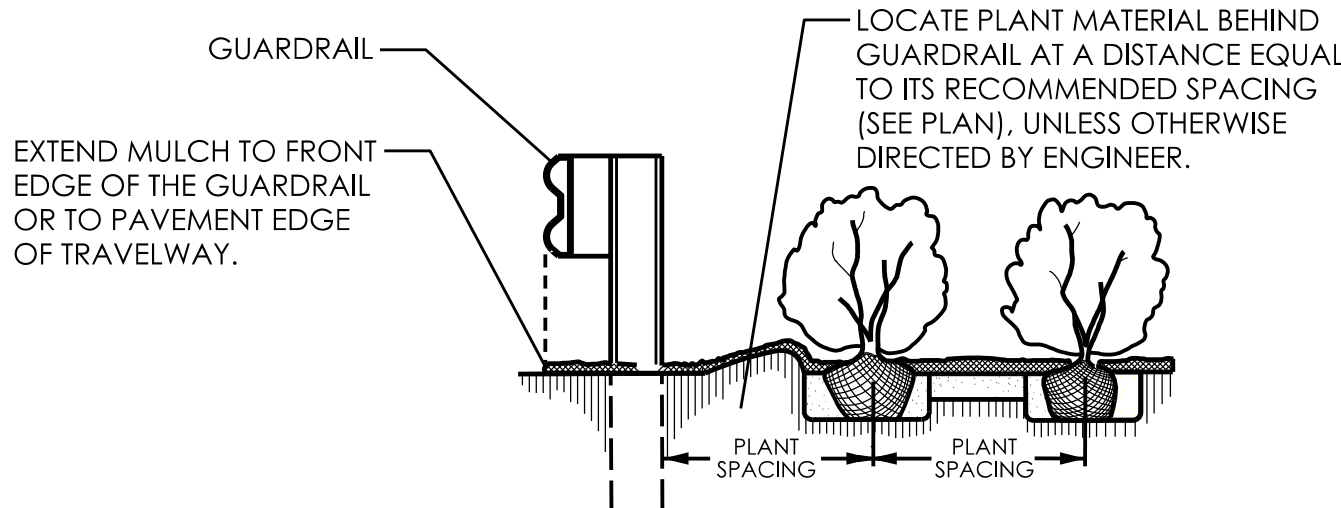

GUARDRAIL MULCHING DETAIL
USE AS DIRECTED BY FIELD ENGINEER
NTS

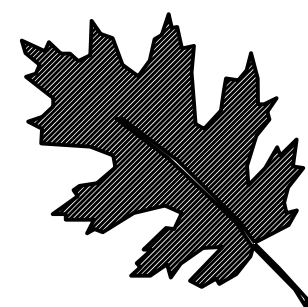

NCDOT - ROADSIDE ENVIRONMENTAL UNIT
AESTHETIC ENGINEERING SECTION
1557 MAIL SERVICE CENTER RALEIGH NC 27699-1557
PH: 919-707-2935 FAX: 919-715-2554
http://www.ncdot.org/doh/operations/dp_chief_eng/roadside/

I-40 BUS/US-421: Corridor Improvements
Forsyth County
TIP #: U-2827B


Landscape Architect

Kyle Cooper


SHEET DESCRIPTION:

PREL. DESIGN DATE :	Dec. 8, 2020
CHECKED BY & DATE :	-----
FINAL DESIGN DATE :	-----

Planting Details	T.I.P. # U-2827B
Landscape Plan Sheet	WBS # 34872.1.1
	FED I.D. # NHF-0421 (5)
	SHEET NO. : L-2
	TOTAL SHEET NO. : L-28

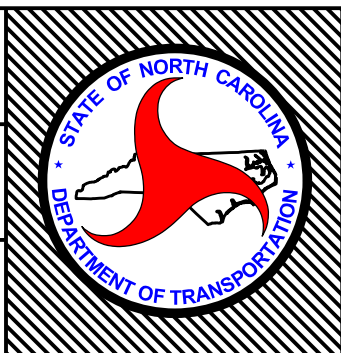




Matchline Sheet L-4

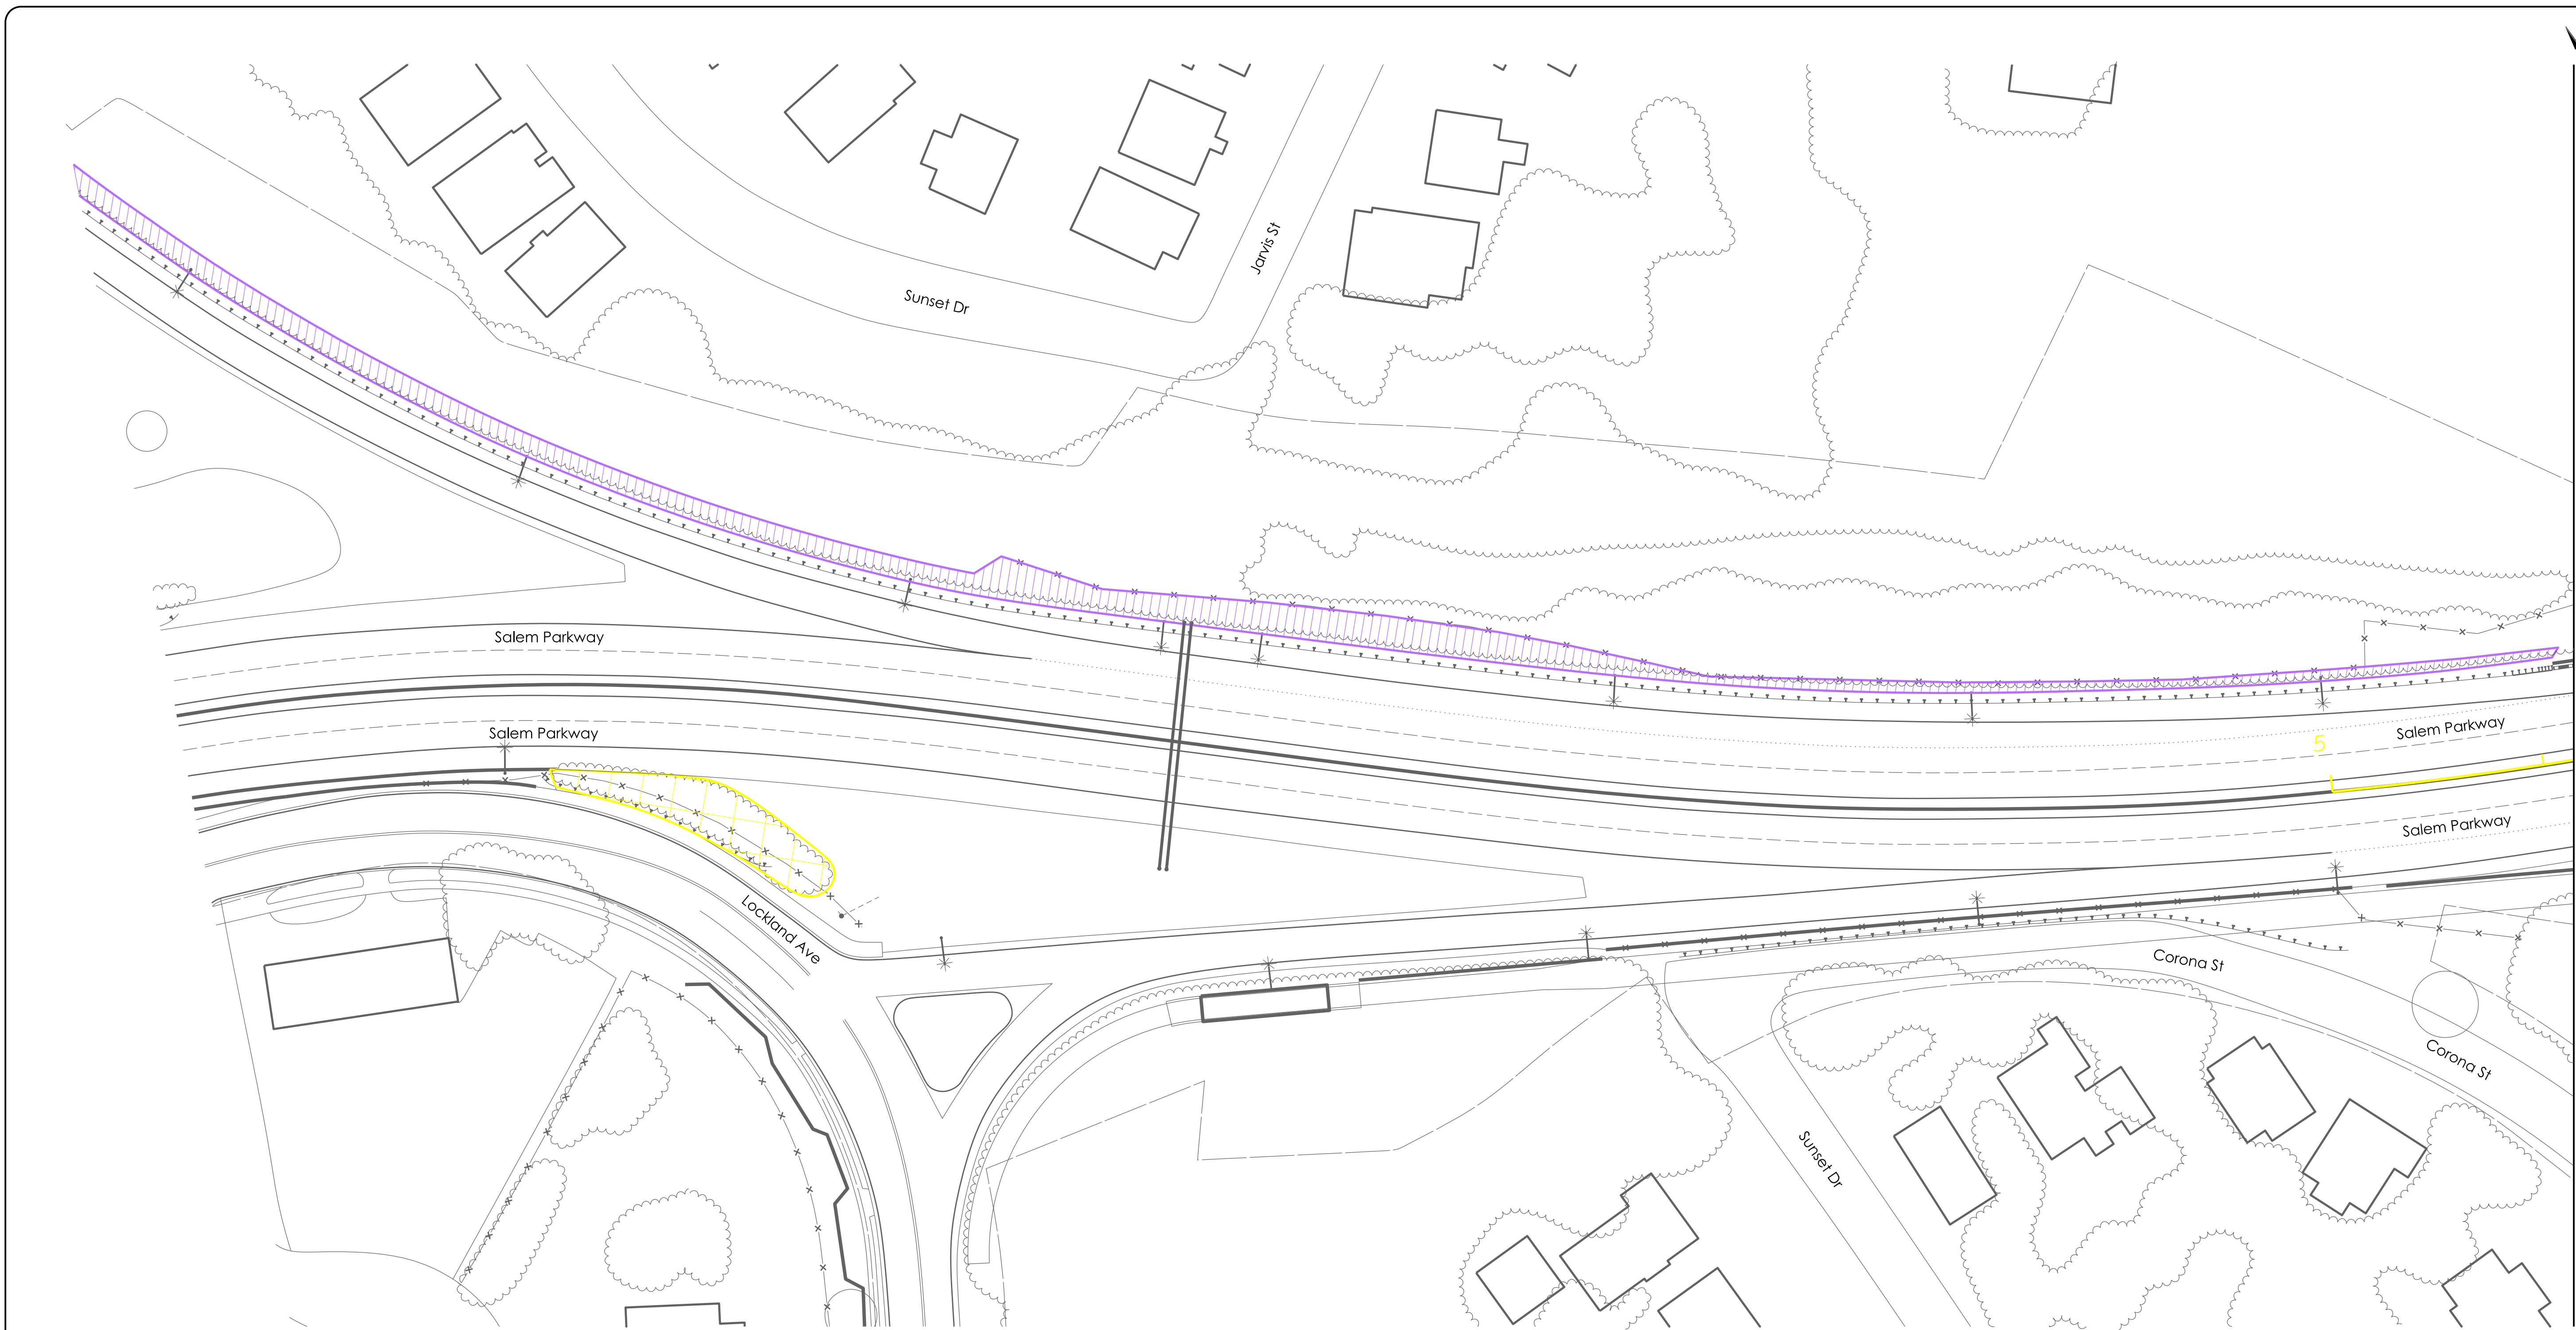


- | | | |
|--|--|---|
| Selective Vegetation/Undergrowth Removal: <ul style="list-style-type: none">- Remove trees that are 6" or less in diameter- Do not remove any dogwood or redbud trees- Remove limbs overhanging the road or shoulders- Remove any invasive, diseased, or dead plant material- Thin out and limb up trees and undergrowth. | Plant Bed Removal: <ul style="list-style-type: none">- Remove all existing perennials, shrubs, trees, weeds, and remaining stumps, unless otherwise specified- DO NOT remove stumps and root systems from where plants are removed from steep slopes. Flush-cut these stumps instead.- Salvage as much excess soil as possible to fill any remaining holes- Smooth and regrade the disturbed area to match the grades of the adjacent areas. | Ex. Plant Bed Clean-up: <ul style="list-style-type: none">- Remove all weeds, volunteer trees, broken limbs/brush, and debris- Re-establish bed lines |
|--|--|---|


Key	 Selective Tree Pruning	 Plant Bed Removal	 Plant Bed Clean-up
	 Selective Tree Removal	 Selective Vegetation/Undergrowth Removal	 Stream Buffer Limits

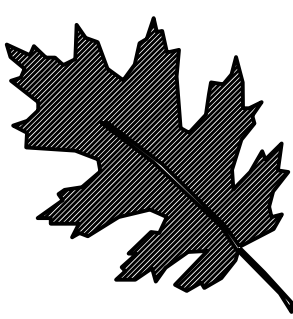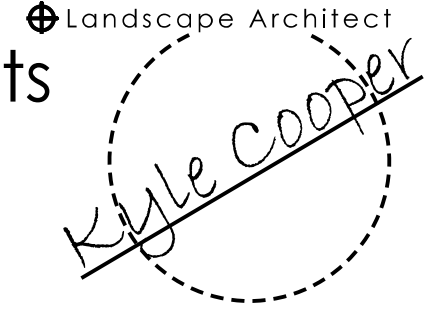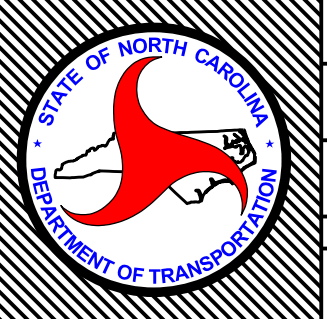

	NCDOT - ROADSIDE ENVIRONMENTAL UNIT AESTHETIC ENGINEERING SECTION 1557 MAIL SERVICE CENTER RALEIGH NC 27699-1557 PH: 919-707-2935 FAX: 919-715-2554 http://www.ncdot.org/doh/operations/dp_chief_eng/roadside/	I-40 BUS/US-421: Corridor Improvements Forsyth County TIP #: U-2827B		PREL. DESIGN DATE: Dec. 8, 2020		Demolition Plan			T.I.P. # U-2827B	
				CHECKED BY & DATE: - - - -		Landscape Plan Sheet			WBS # 34872.1.1	
				FINAL DESIGN DATE: - - - -					FED I.D. # NHF-0421 (5)	
									SHEET NO.: L-3 TOTAL SHEET NO.: L-28	

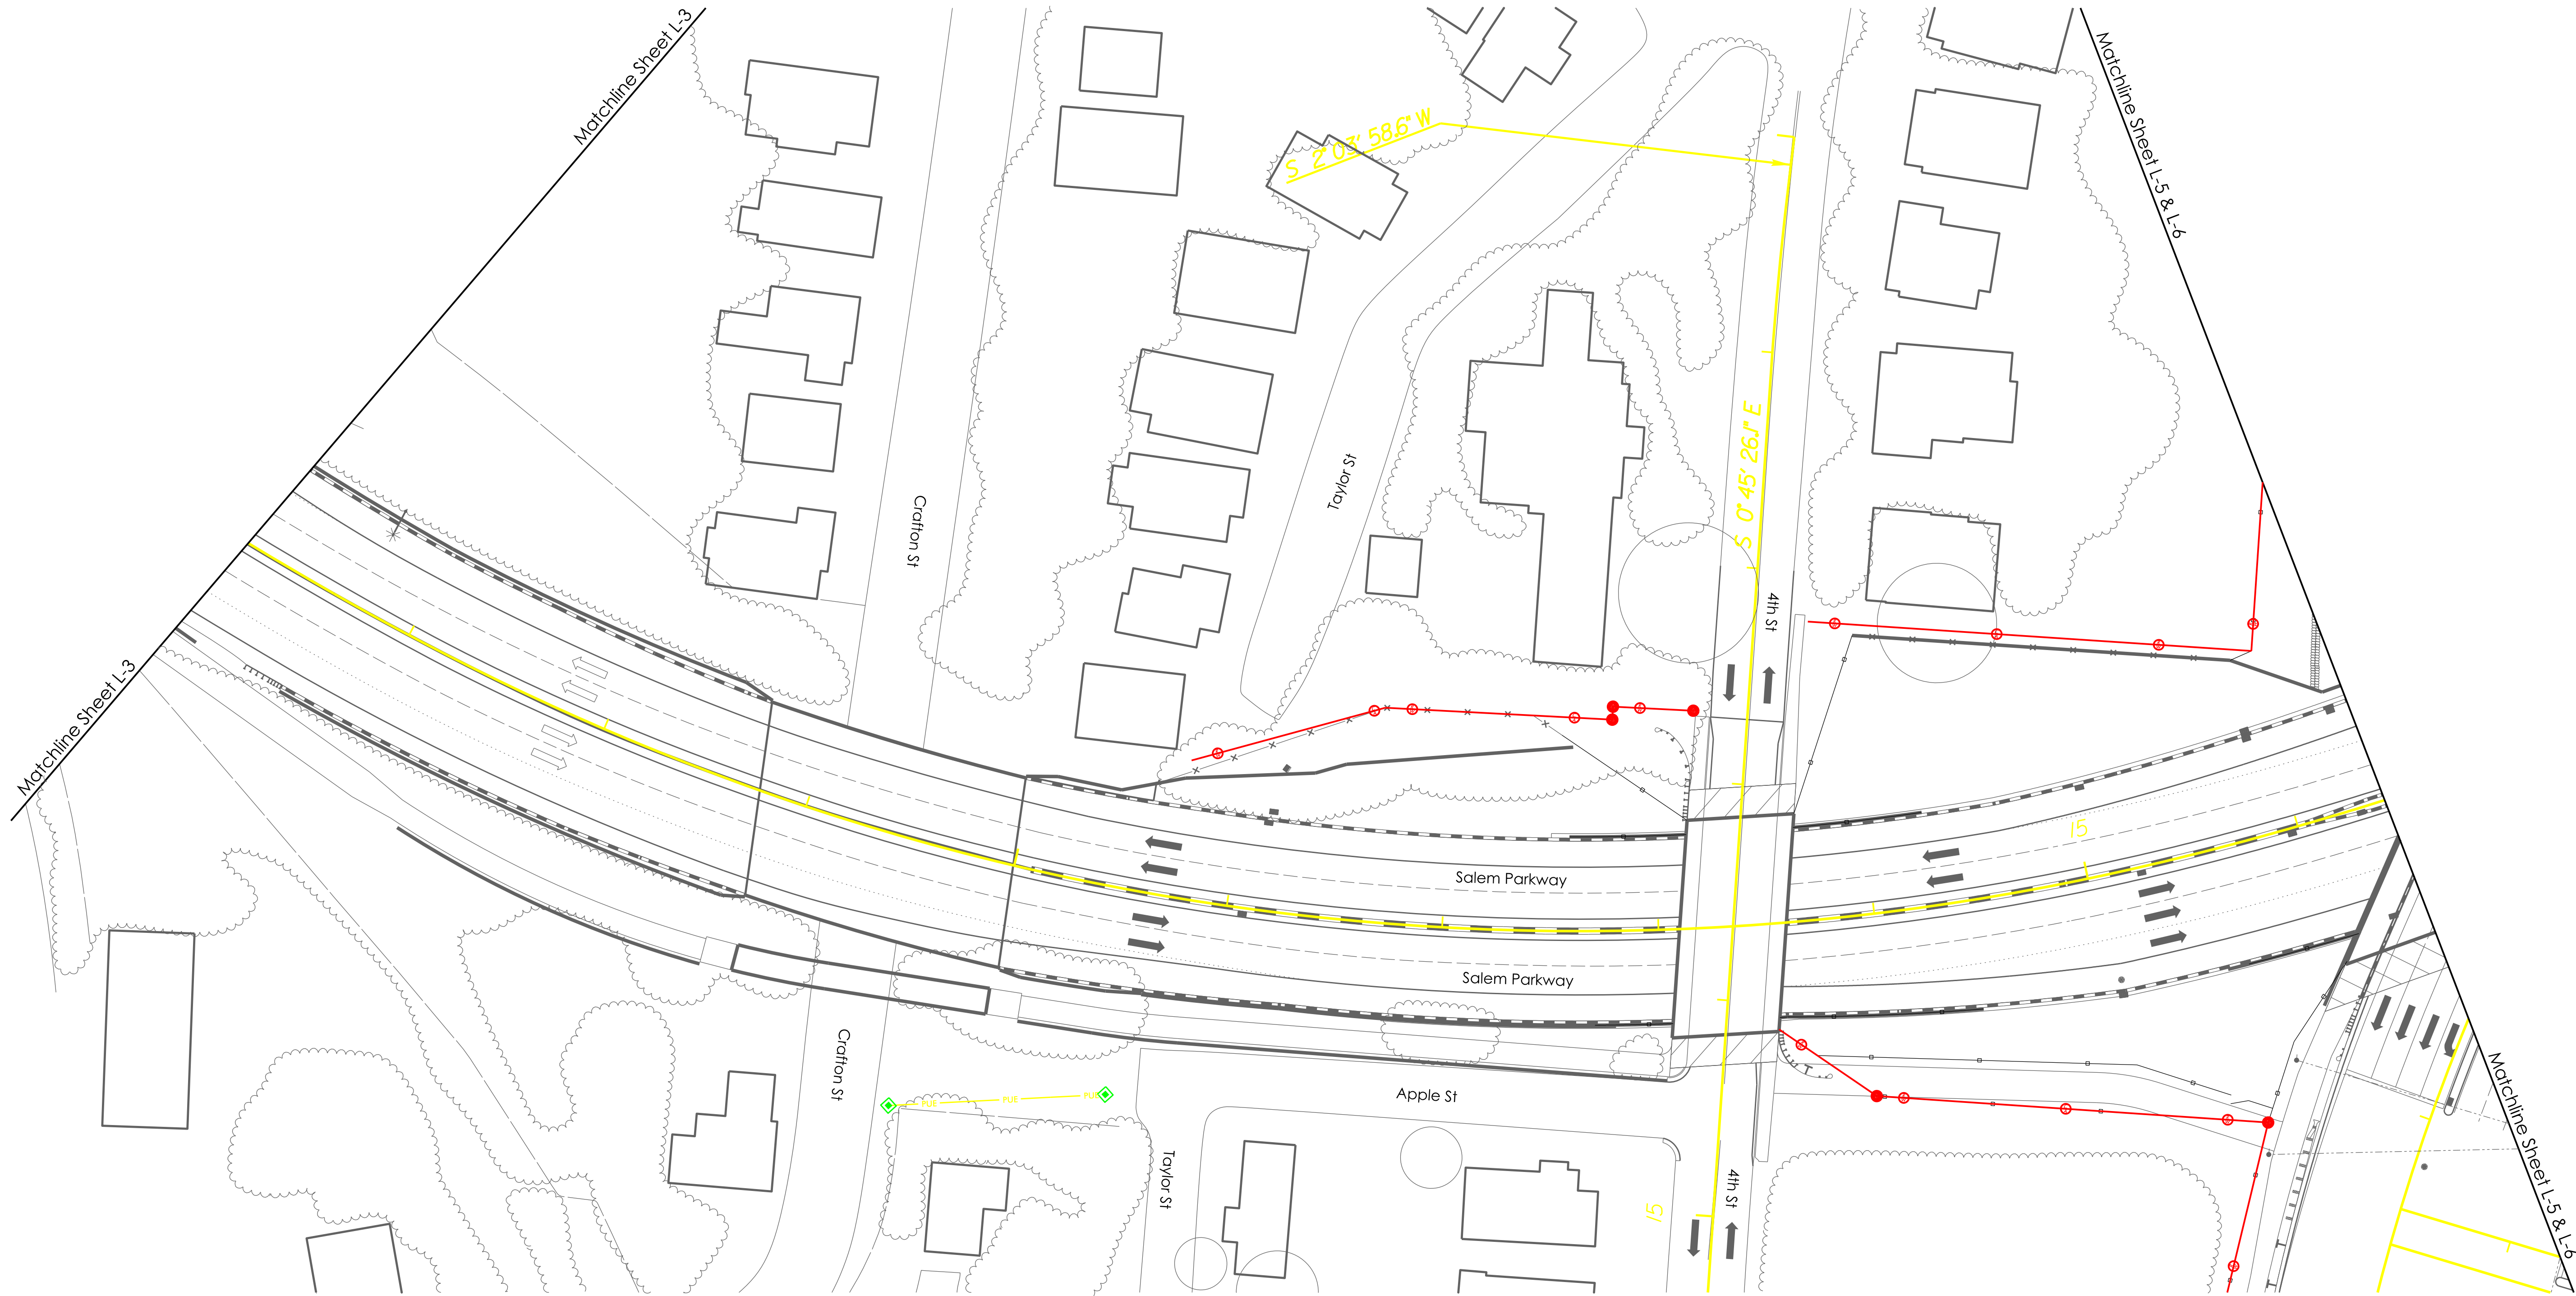

NO DEMOLITION ON THIS SHEET

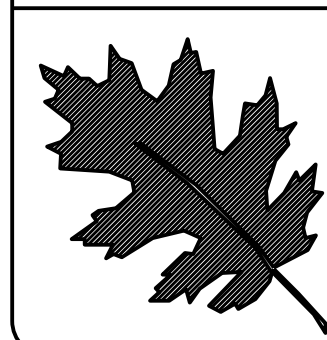


NCDOT - ROADSIDE ENVIRONMENTAL UNIT
AESTHETIC ENGINEERING SECTION
1557 MAIL SERVICE CENTER RALEIGH NC 27699-1557
PH: 919-707-2935 FAX: 919-715-2554
http://www.ncdot.org/doh/operations/dp_chief_eng/roadside/

I-40 BUS/US-421: Corridor Improvements
Forsyth County
TIP #: U-2827B


Landscape Architect
Kyle Cooper

SHEET DESCRIPTION:	PREL. DESIGN DATE:	Dec. 8, 2020
	CHECKED BY & DATE:	-----
	FINAL DESIGN DATE:	-----


Demolition Plan
Landscape Plan Sheet

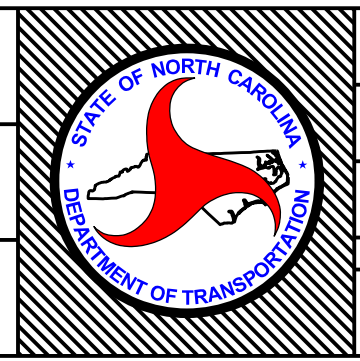

T.I.P. #	U-2827B
WBS #	34872.1.1
FED I.D. #	NHF-0421 (5)
SHEET NO.:	L-4
TOTAL SHEET NO.:	L-28

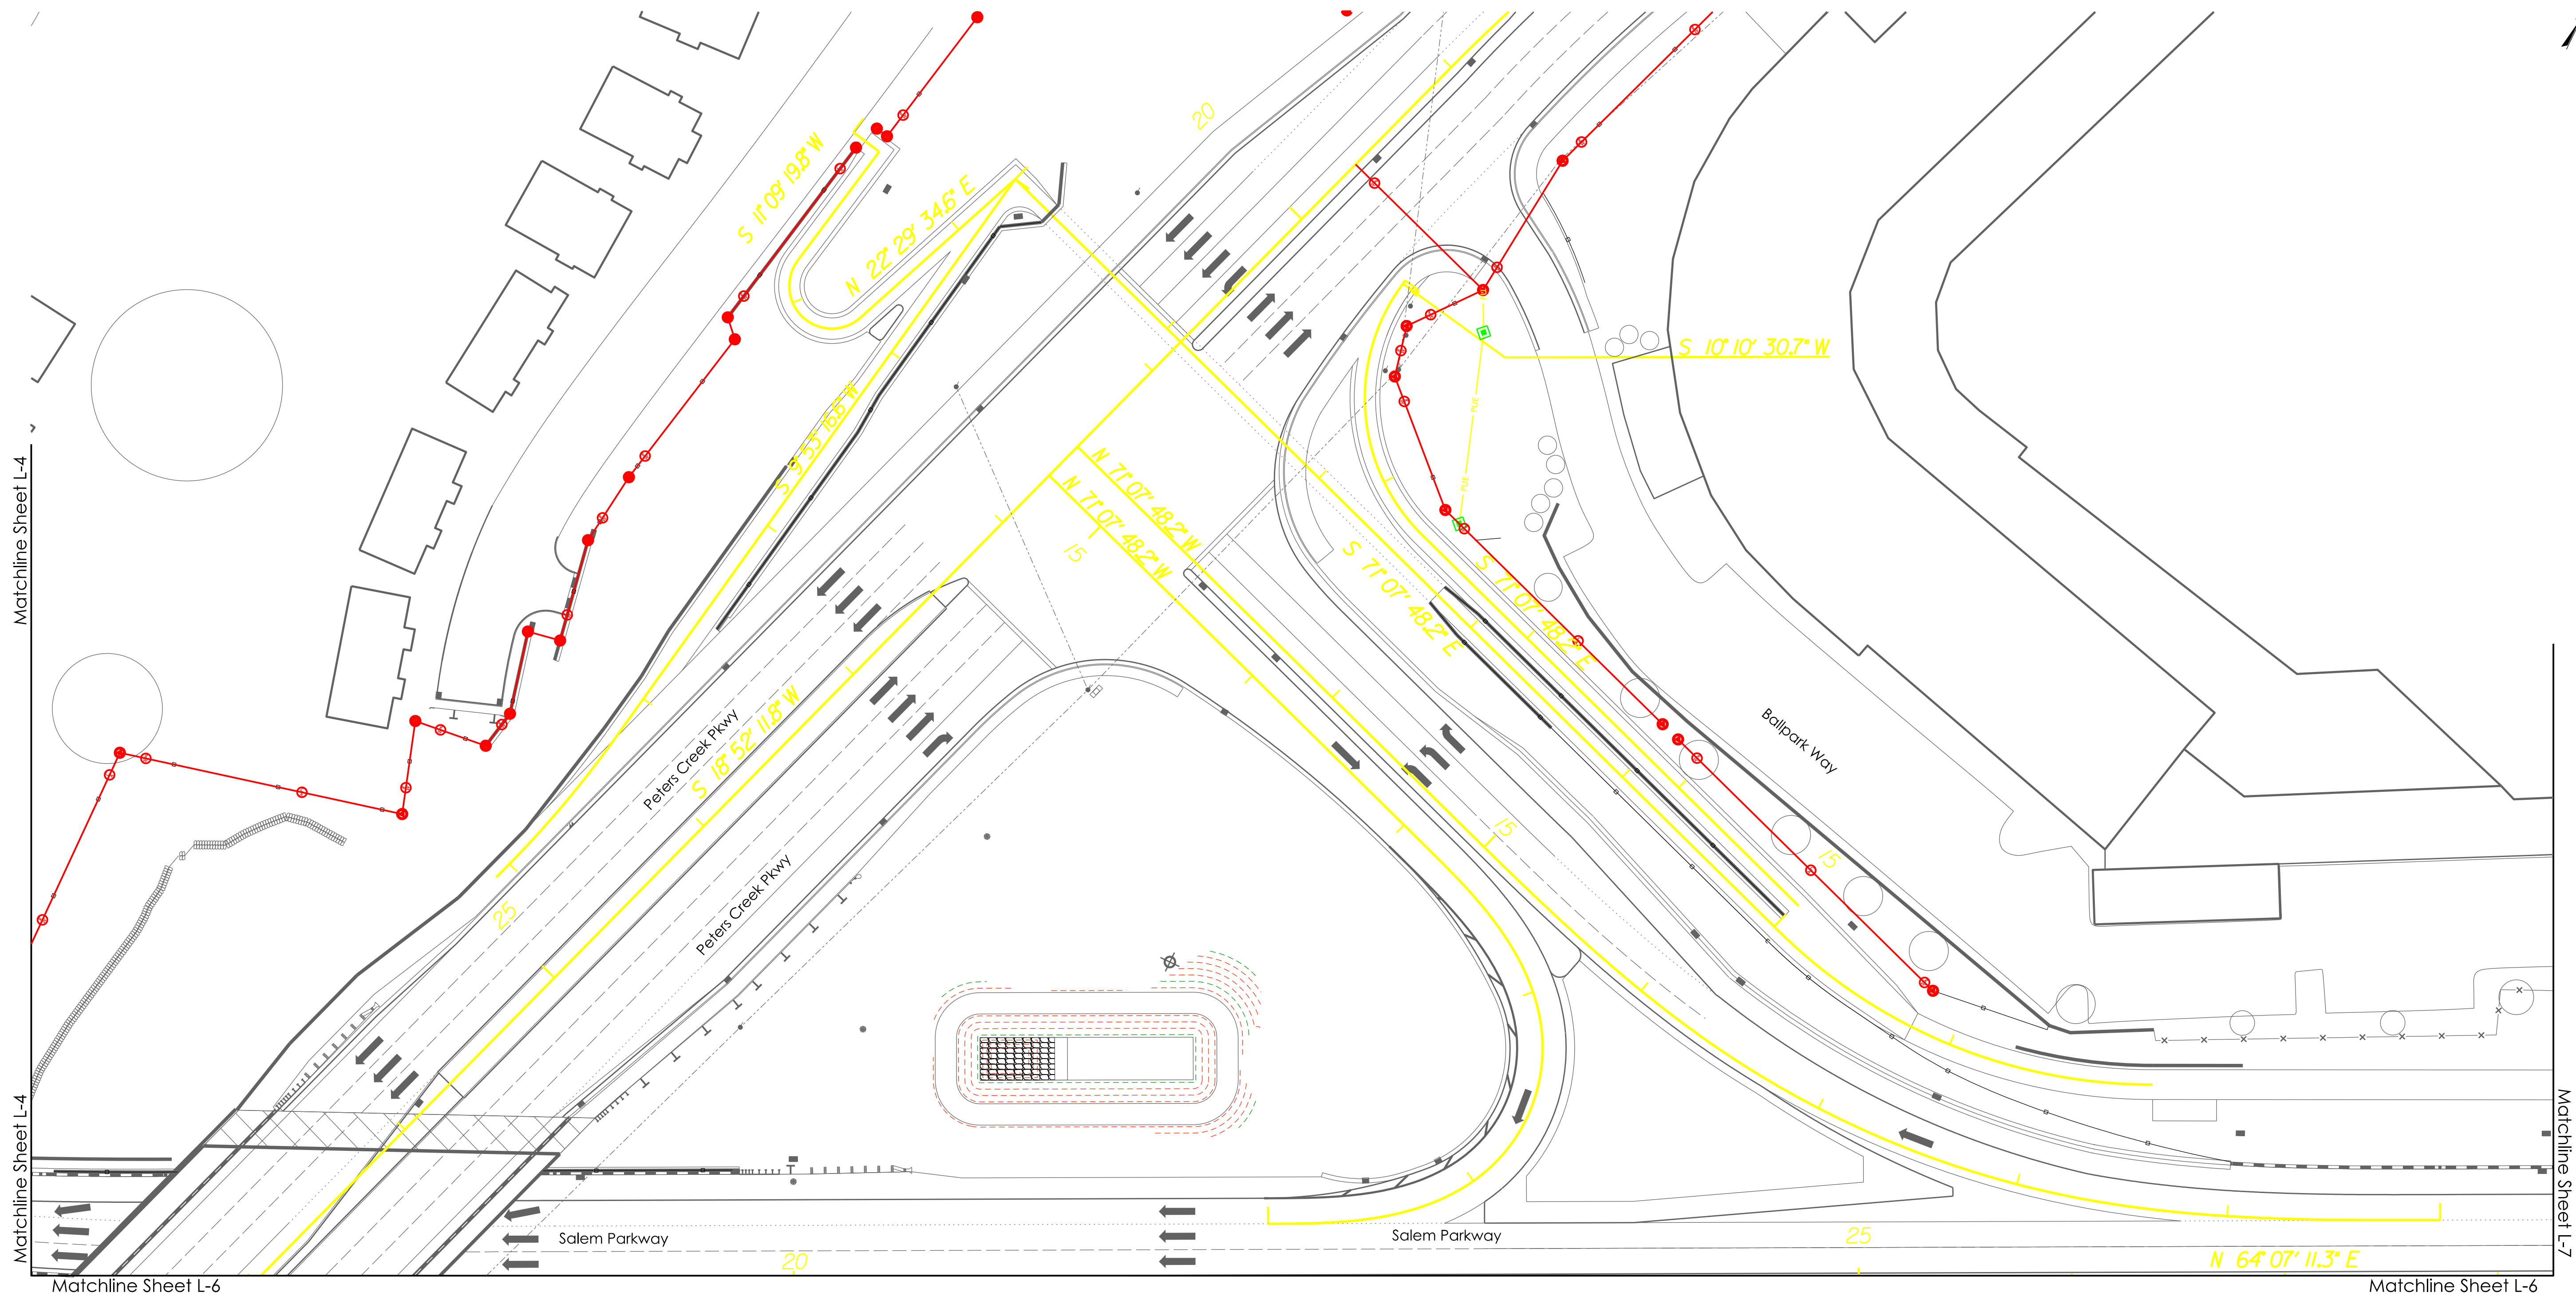

NO DEMOLITION ON THIS SHEET

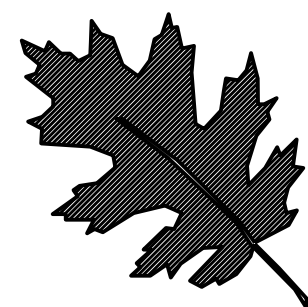


NCDOT - ROADSIDE ENVIRONMENTAL UNIT
AESTHETIC ENGINEERING SECTION
1557 MAIL SERVICE CENTER RALEIGH NC 27699-1557
PH: 919-707-2935 FAX: 919-715-2554
http://www.ncdot.org/doh/operations/dp_chief_eng/roadside/

I-40 BUS/US-421: Corridor Improvements
Forsyth County
TIP #: U-2827B


Landscape Architect

Kyle Cooper

SHEET DESCRIPTION:	PREL. DESIGN DATE: Dec. 8, 2020	Demolition Plan
	CHECKED BY & DATE: -----	Landscape Plan Sheet
	FINAL DESIGN DATE: -----	
		T.I.P. # U-2827B
		WBS # 34872.1.1
		FED I.D. # NHF-0421(5)
		SHEET NO.: L-5
		TOTAL SHEET NO.: L-28

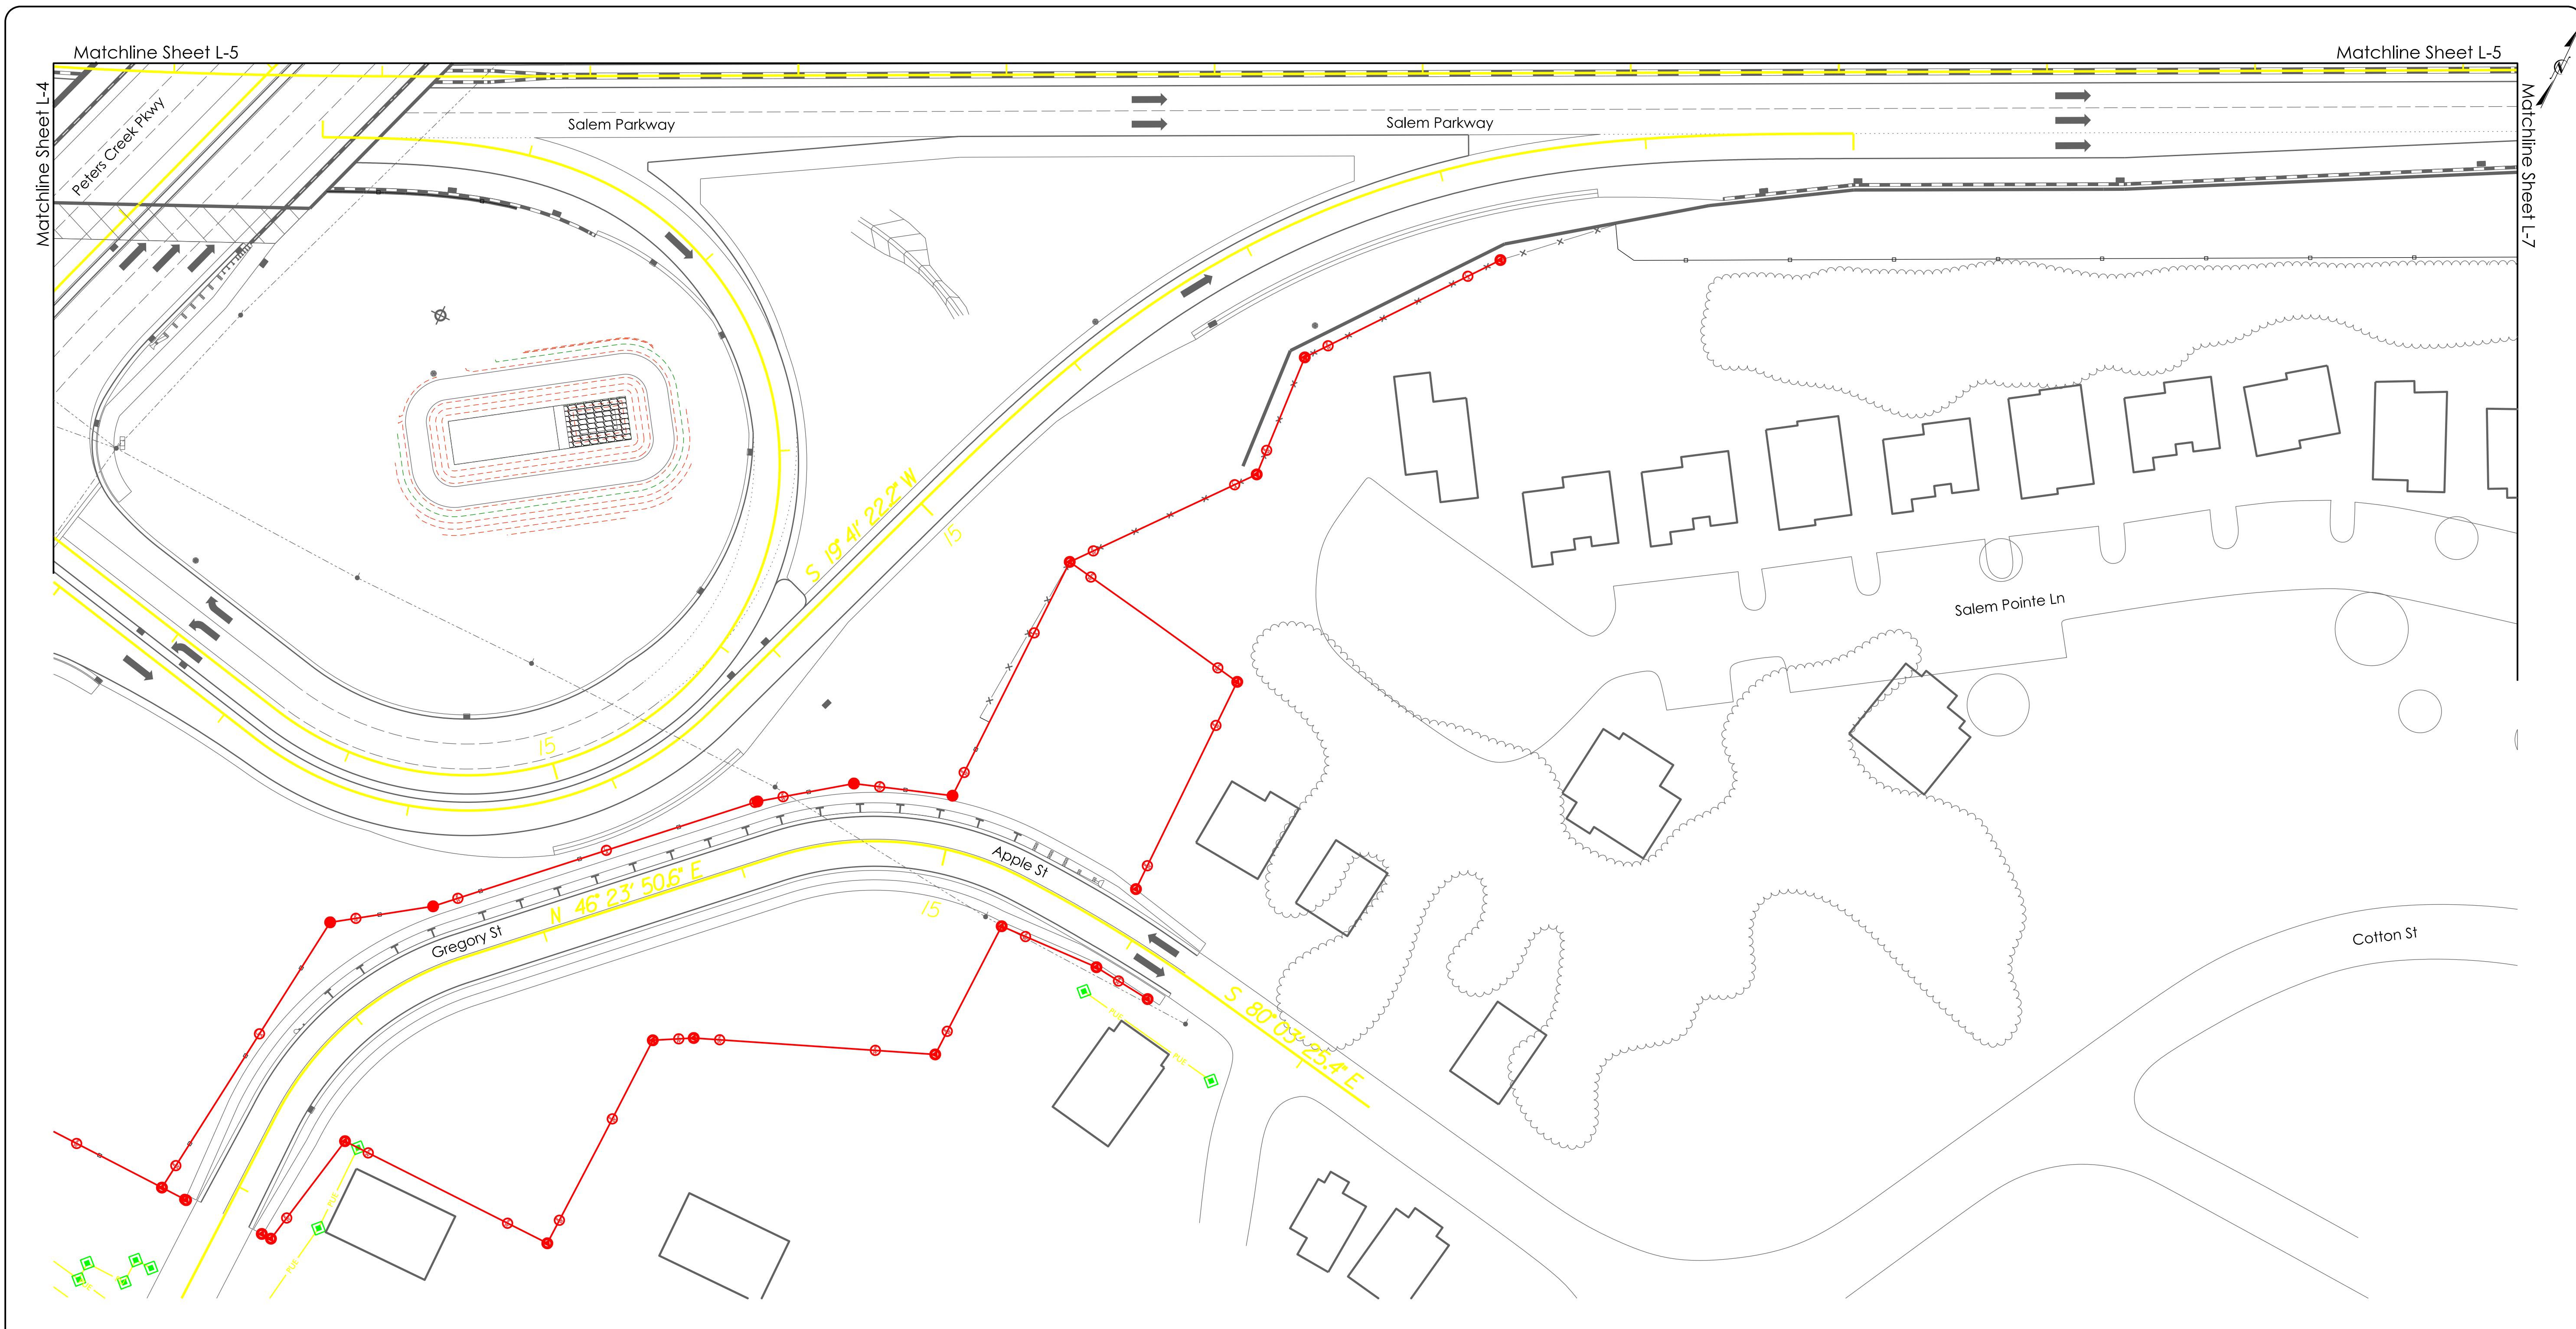

NO DEMOLITION ON THIS SHEET

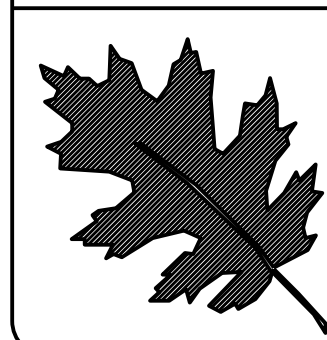


NCDOT - ROADSIDE ENVIRONMENTAL UNIT
AESTHETIC ENGINEERING SECTION
1557 MAIL SERVICE CENTER RALEIGH NC 27699-1557
PH: 919-707-2935 FAX: 919-715-2554
http://www.ncdot.org/doh/operations/dp_chief_eng/roadside/

I-40 BUS/US-421: Corridor Improvements
Forsyth County
TIP #: U-2827B


Landscape Architect
Kyle Cooper

SHEET DESCRIPTION:	PREL. DESIGN DATE:	Dec. 8, 2020
	CHECKED BY & DATE:	-----
	FINAL DESIGN DATE:	-----


Demolition Plan
Landscape Plan Sheet

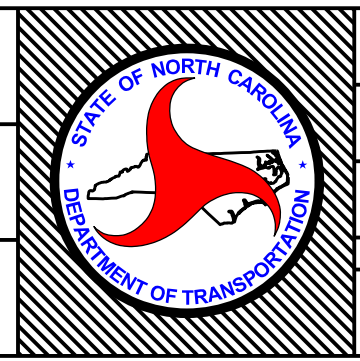

T.I.P. #	U-2827B
WBS #	34872.1.1
FED I.D. #	NHF-0421 (5)
SHEET NO.:	L-6
TOTAL SHEET NO.:	L-28

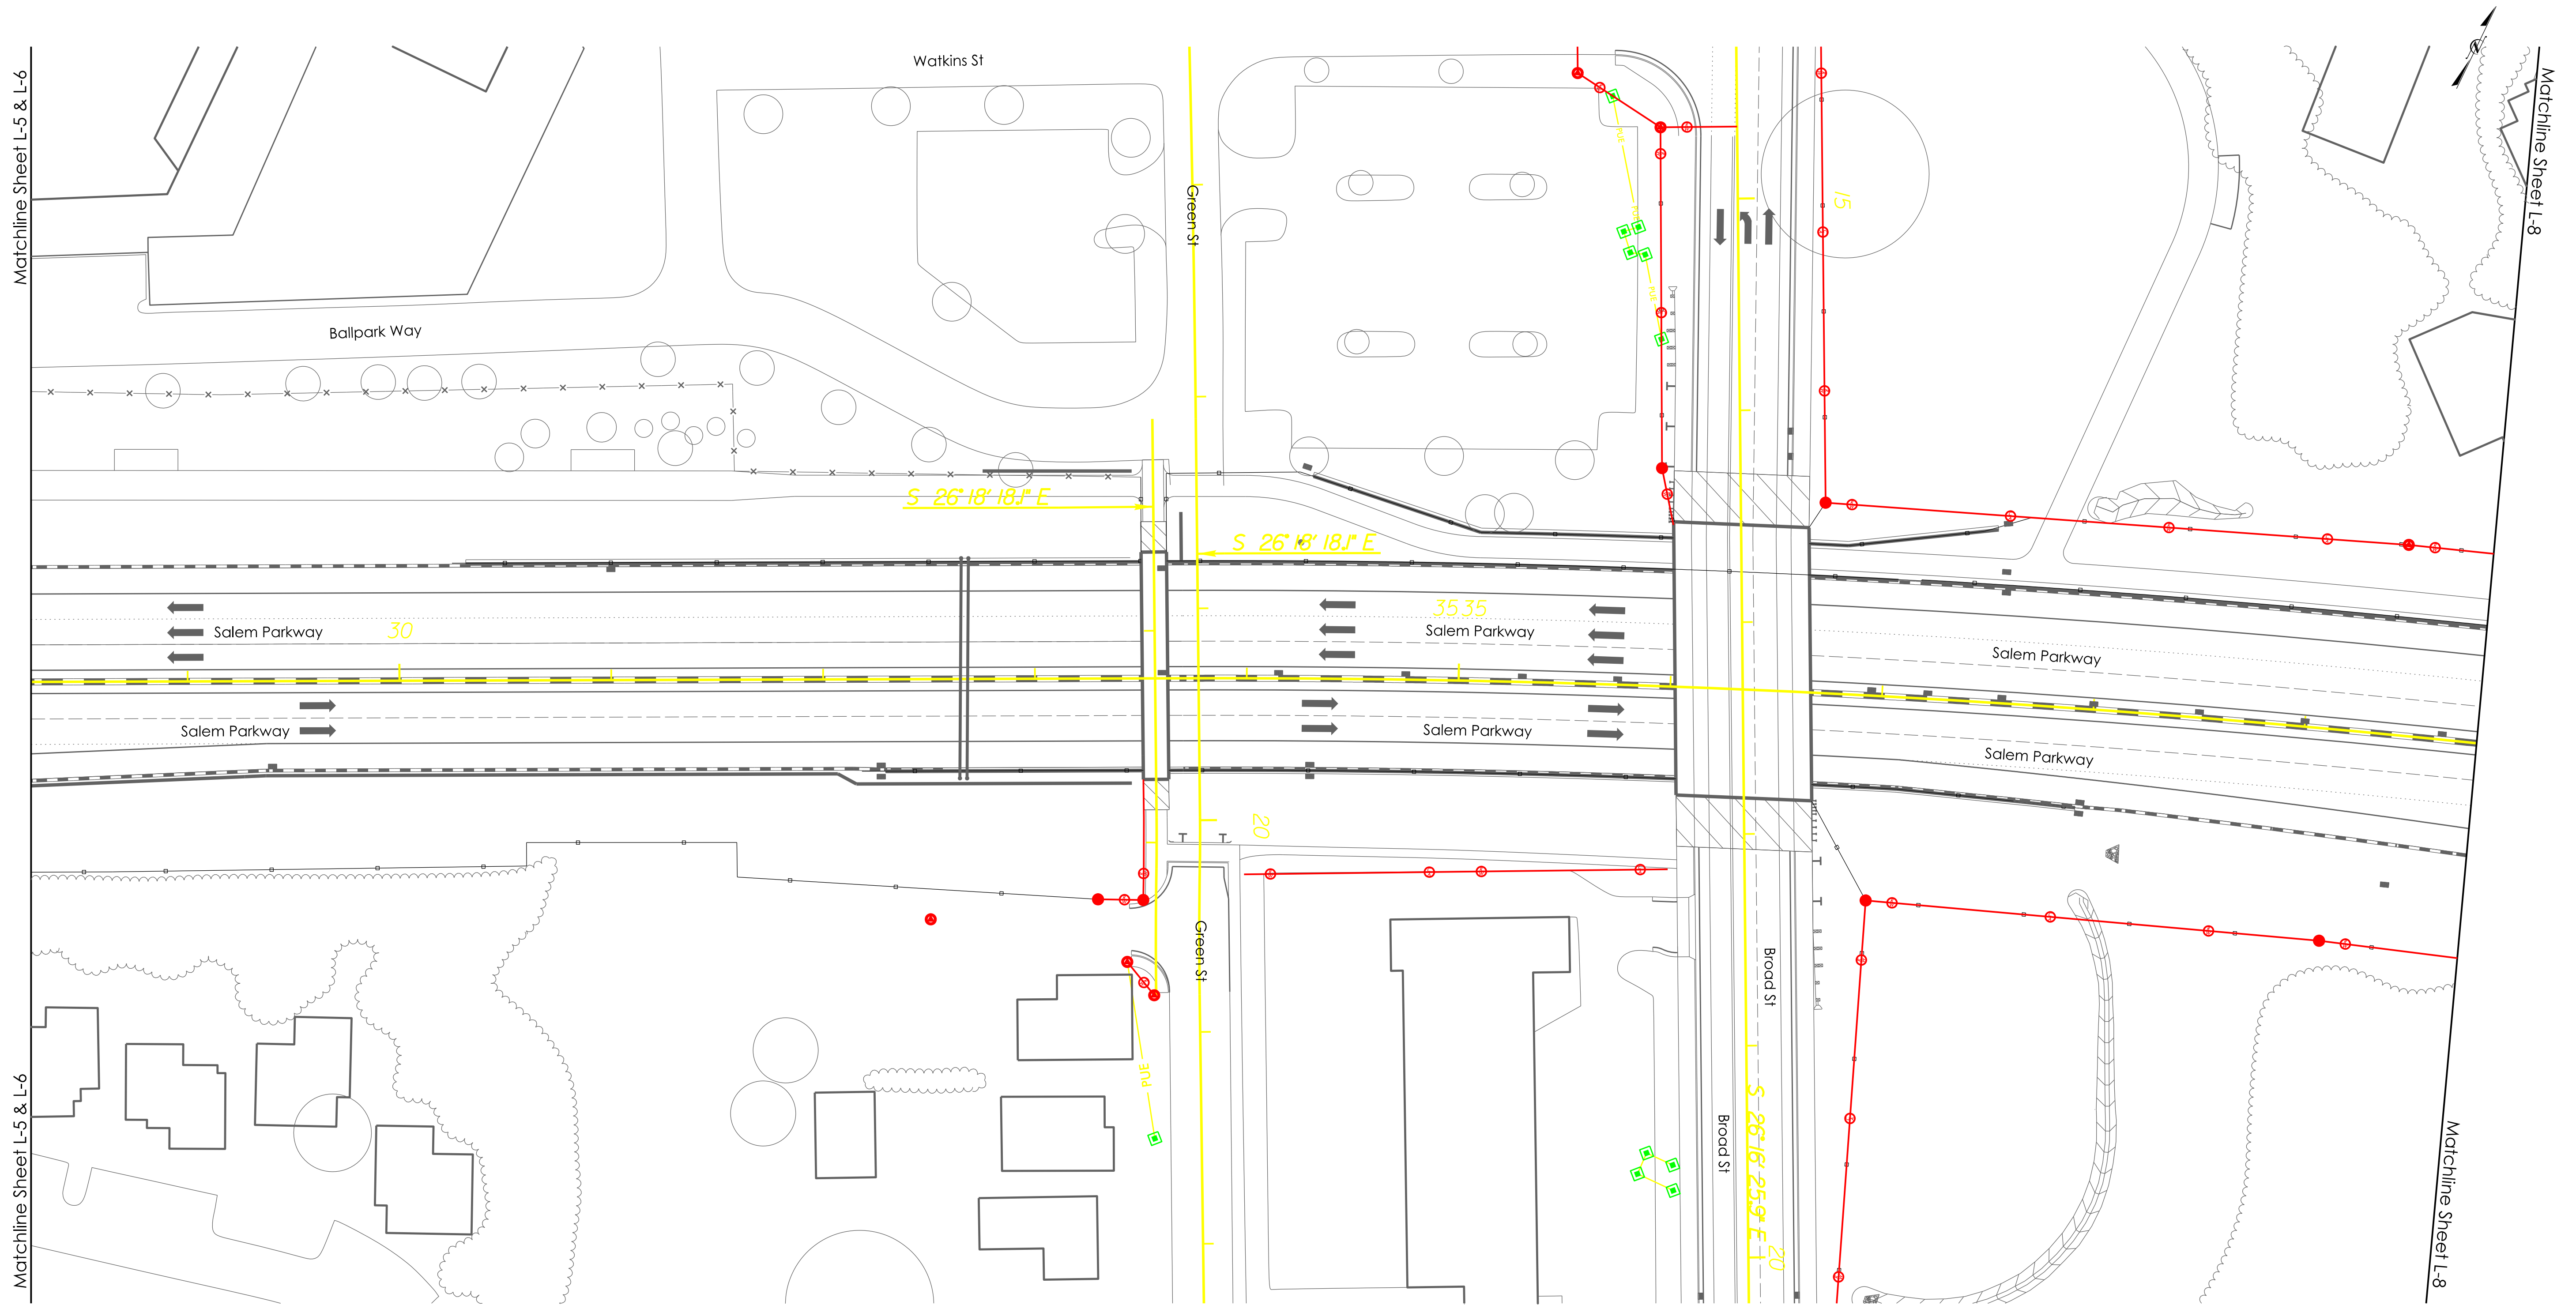

NO DEMOLITION ON THIS SHEET

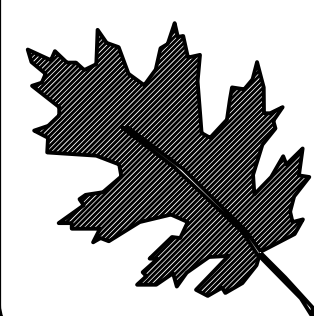


NCDOT - ROADSIDE ENVIRONMENTAL UNIT
AESTHETIC ENGINEERING SECTION
1557 MAIL SERVICE CENTER RALEIGH NC 27699-1557
PH: 919-707-2935 FAX: 919-715-2554
http://www.ncdot.org/doh/operations/dp_chief_eng/roadside/

I-40 BUS/US-421: Corridor Improvements
Forsyth County
TIP #: U-2827B


Landscape Architect
Kyle Cooper

SHEET DESCRIPTION:	PREL. DESIGN DATE:	Dec. 8, 2020
	CHECKED BY & DATE:	-----
	FINAL DESIGN DATE:	-----

Demolition Plan
Landscape Plan Sheet



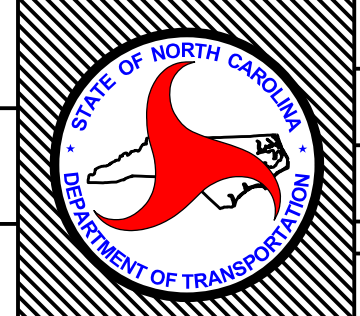



T.I.P. #	U-2827B
WBS #	34872.1.1
FED I.D. #	NHF-0421 (5)
SHEET NO.:	L-7
TOTAL SHEET NO.:	L-28

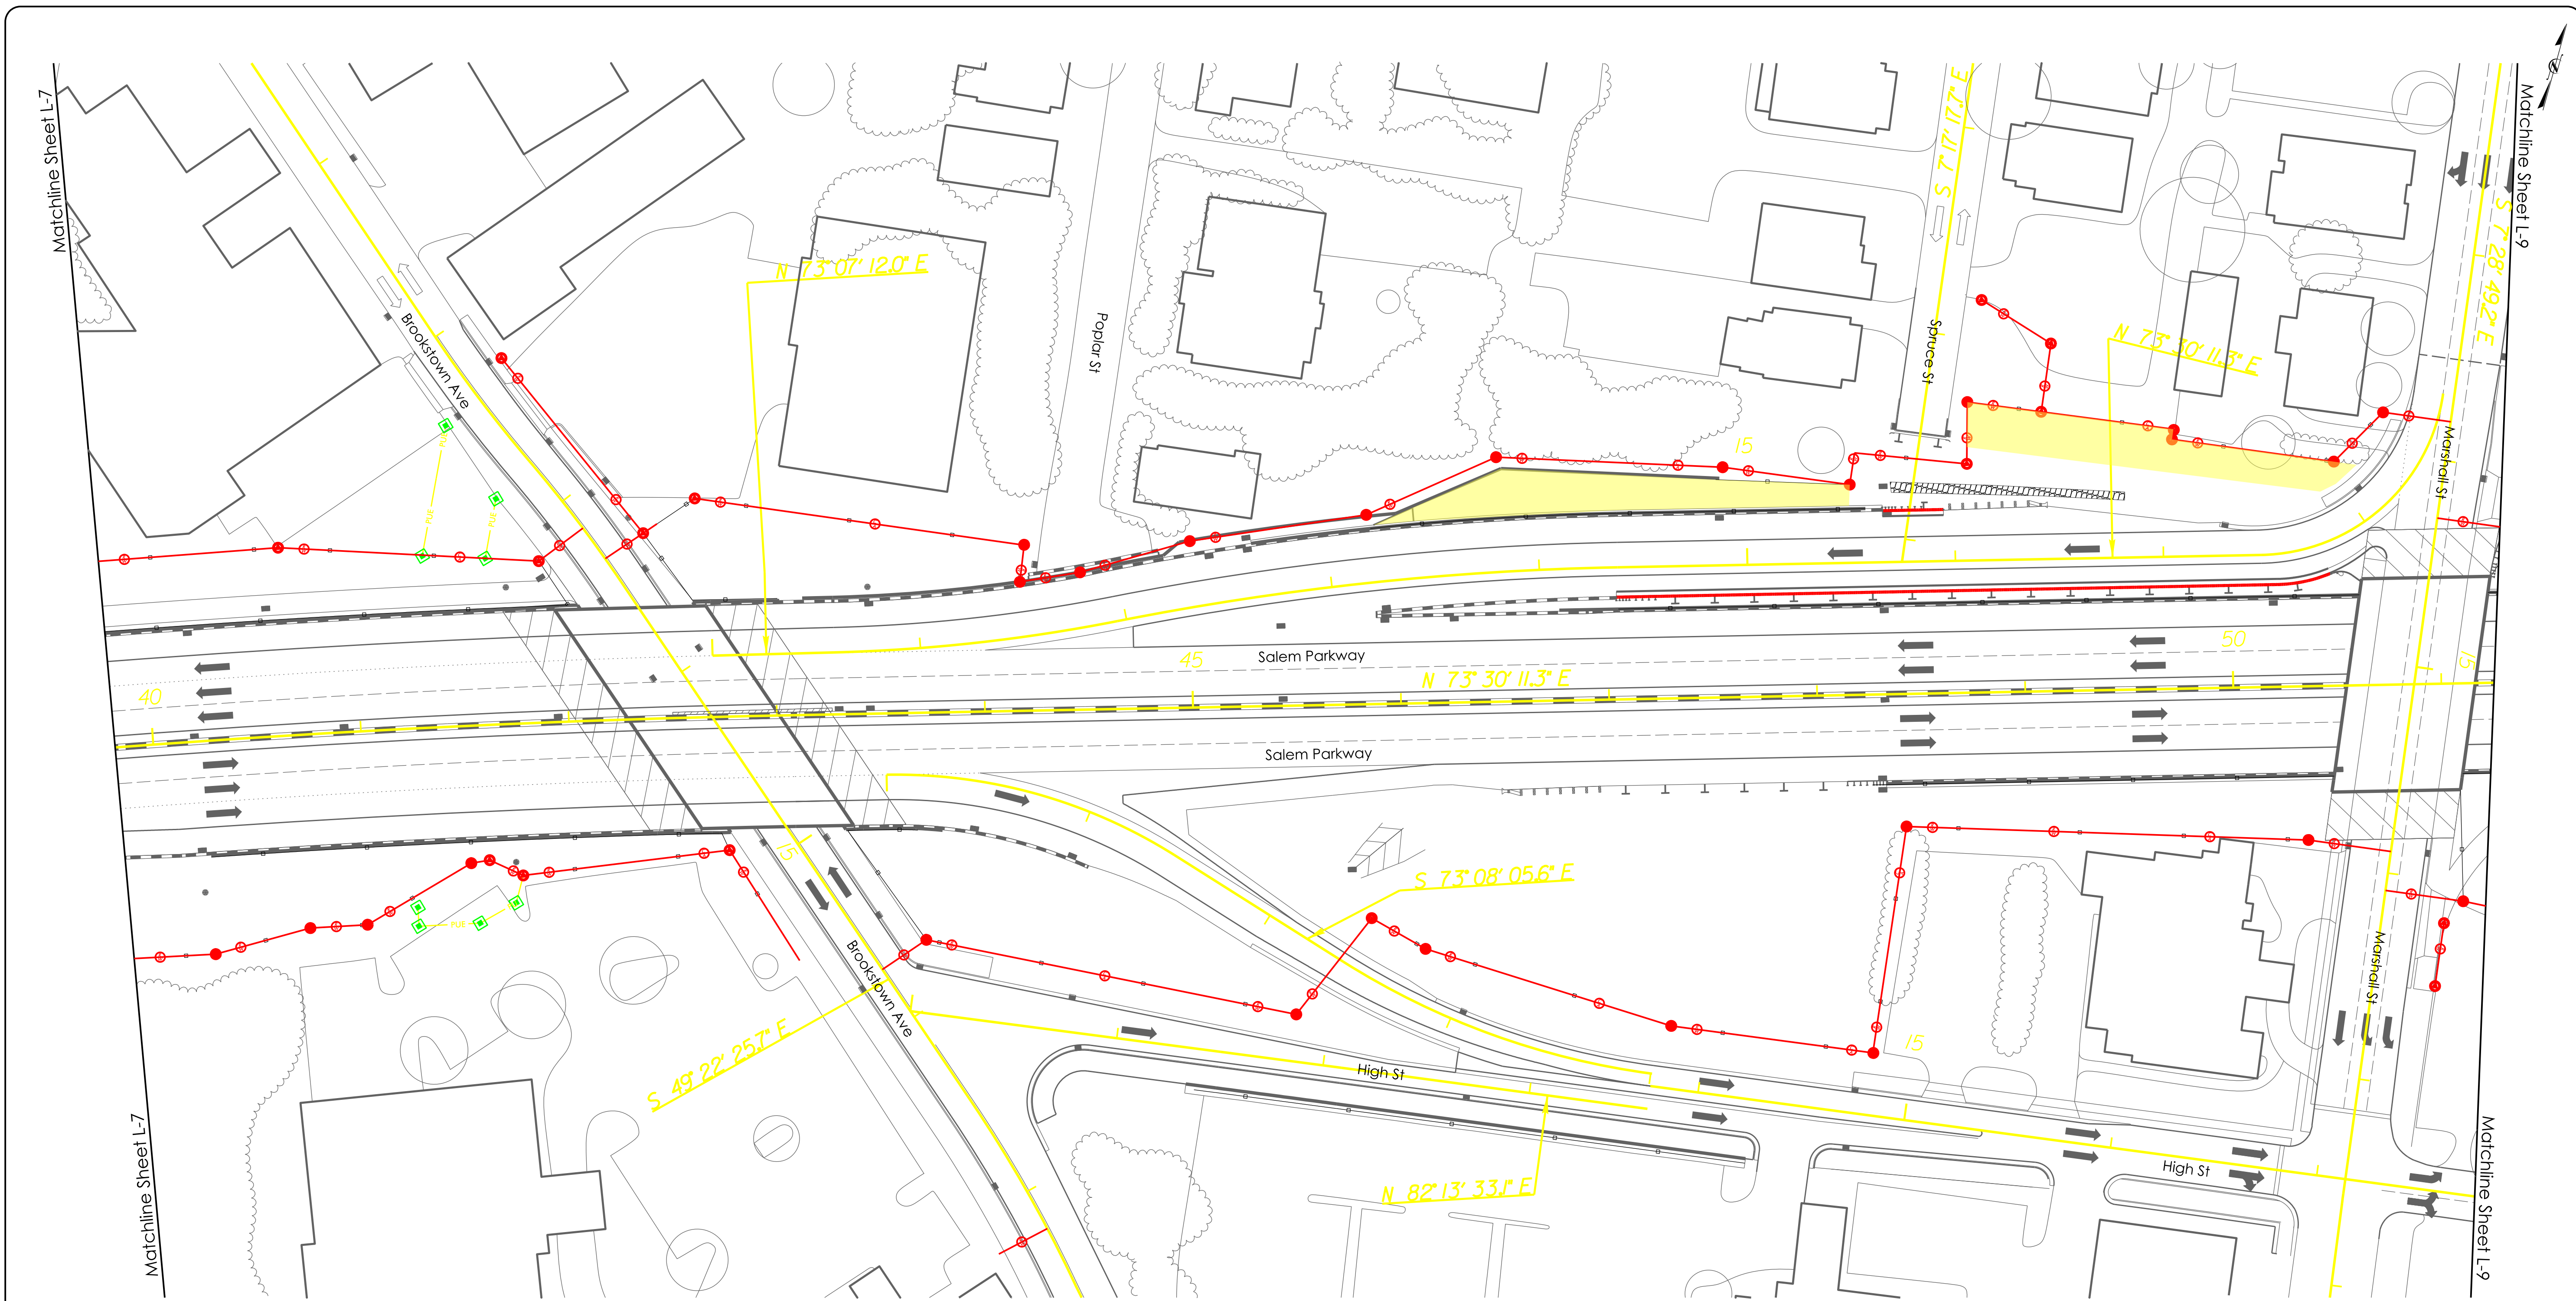



NO DEMOLITION ON THIS SHEET

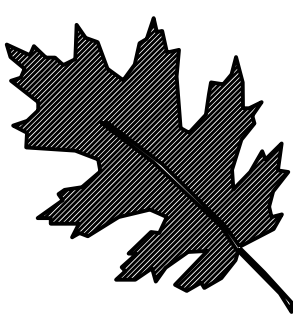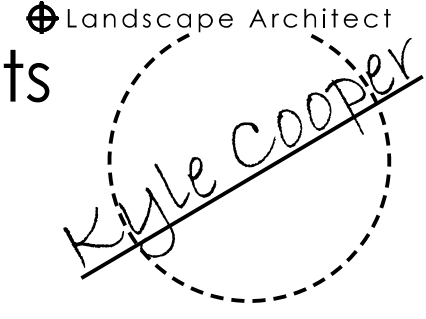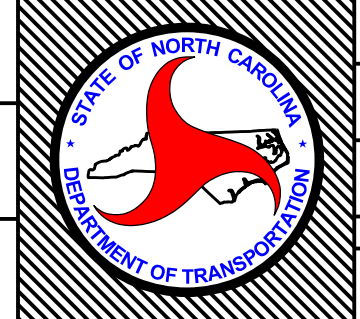


	NCDOT - ROADSIDE ENVIRONMENTAL UNIT AESTHETIC ENGINEERING SECTION 1557 MAIL SERVICE CENTER RALEIGH NC 27699-1557 PH: 919-707-2935 FAX: 919-715-2554 http://www.ncdot.org/doh/operations/dp_chief_eng/roadside/	I-40 BUS/US-421: Corridor Improvements Forsyth County TIP #: U-2827B		PREL. DESIGN DATE: Dec. 8, 2020		Demolition Plan			T.I.P. # U-2827B	
				CHECKED BY & DATE: -----		Landscape Plan Sheet			WBS # 34872.1.1	
				FINAL DESIGN DATE: -----					FED I.D. # NHF-0421 (5)	
									SHEET NO.: L-8 TOTAL SHEET NO.: L-28	

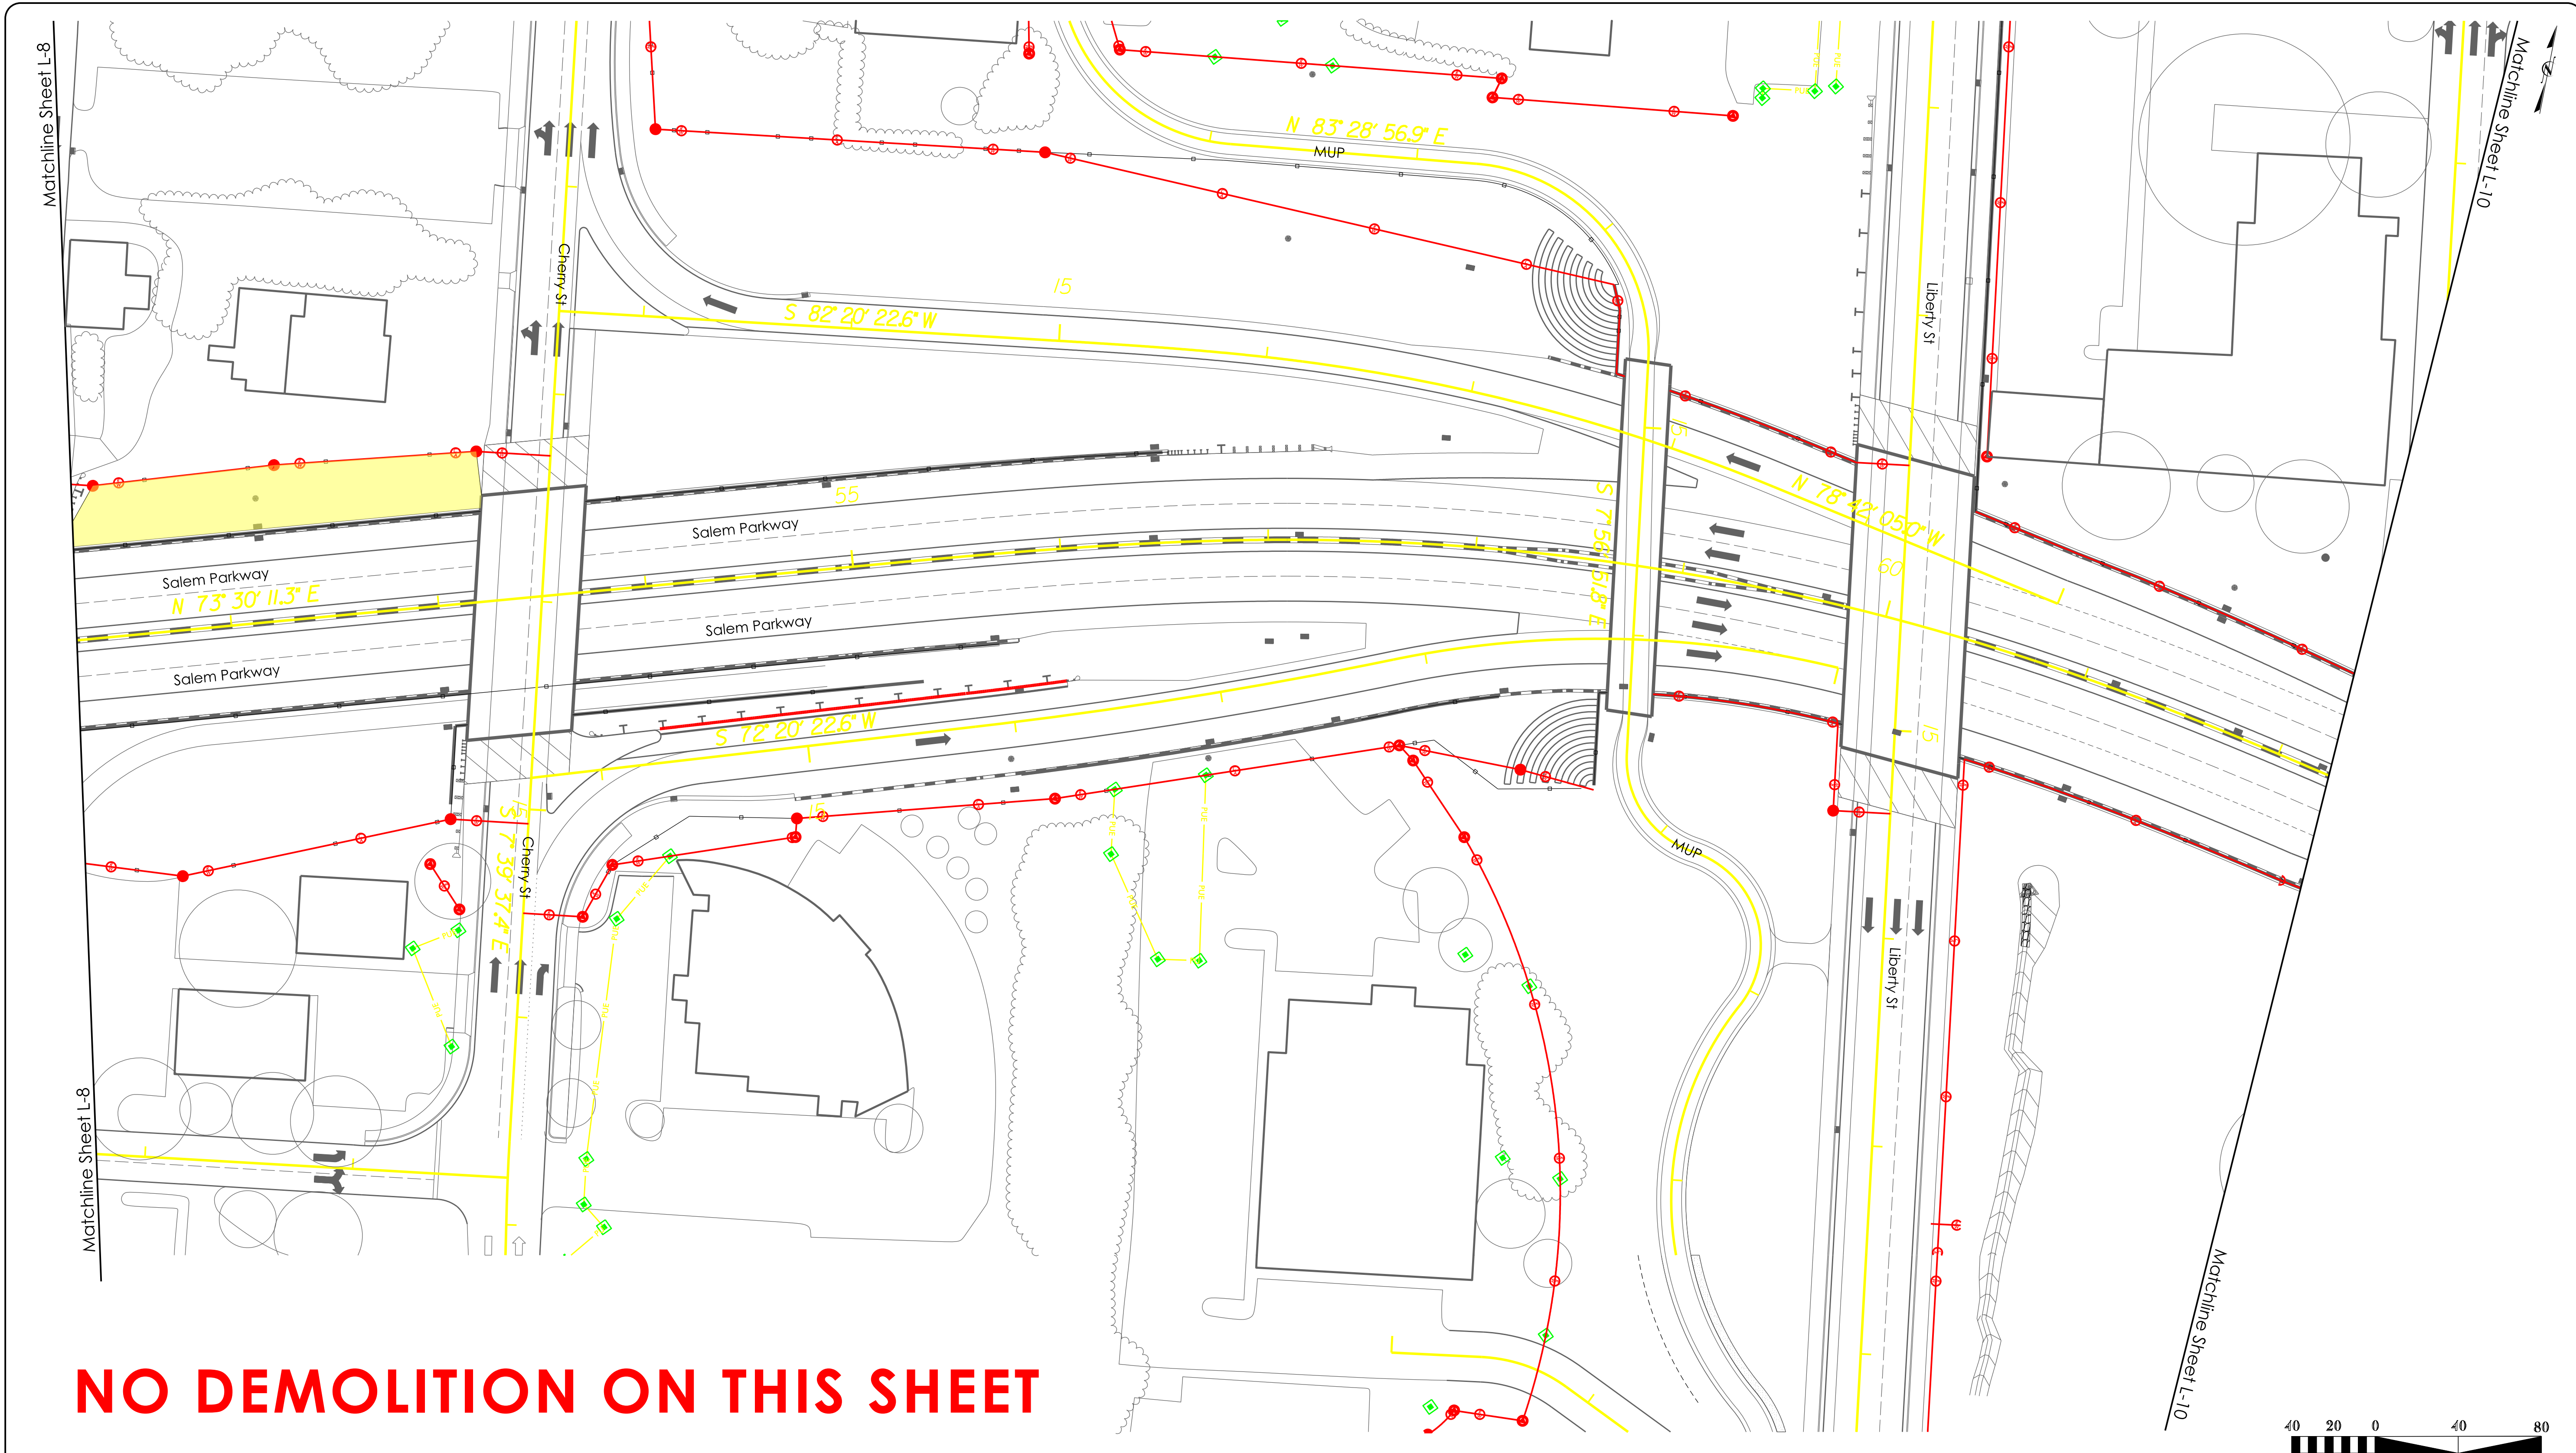


NO DEMOLITION ON THIS SHEET

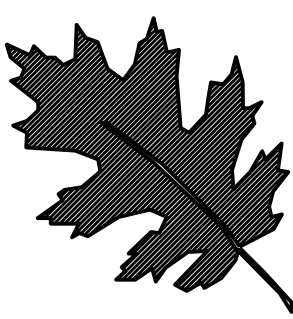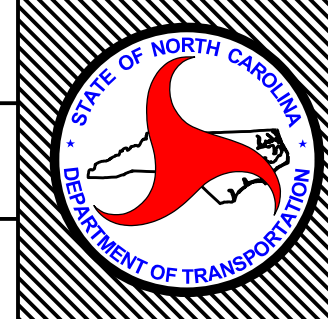 NCDOT - ROADSIDE ENVIRONMENTAL UNIT AESTHETIC ENGINEERING SECTION 1557 MAIL SERVICE CENTER RALEIGH NC 27699-1557 PH: 919-707-2935 FAX: 919-715-2554 http://www.ncdot.org/doh/operations/dp_chief_eng/roadside/	I-40 BUS/US-421: Corridor Improvements Forsyth County TIP #: U-2827B		Landscape Architect <i>Kyle Cooper</i>		SHEET DESCRIPTION:	PREL. DESIGN DATE: Dec. 8, 2020	Demolition Plan		T.I.P. # U-2827B
					CHECKED BY & DATE: - - - -	Demolition Plan	WBS # 34872.1.1		
					FINAL DESIGN DATE: - - - -	Demolition Plan	FED I.D. # NHF-0421 (5)		
						Demolition Plan	SHEET NO.: L-9 TOTAL SHEET NO.: L-28		

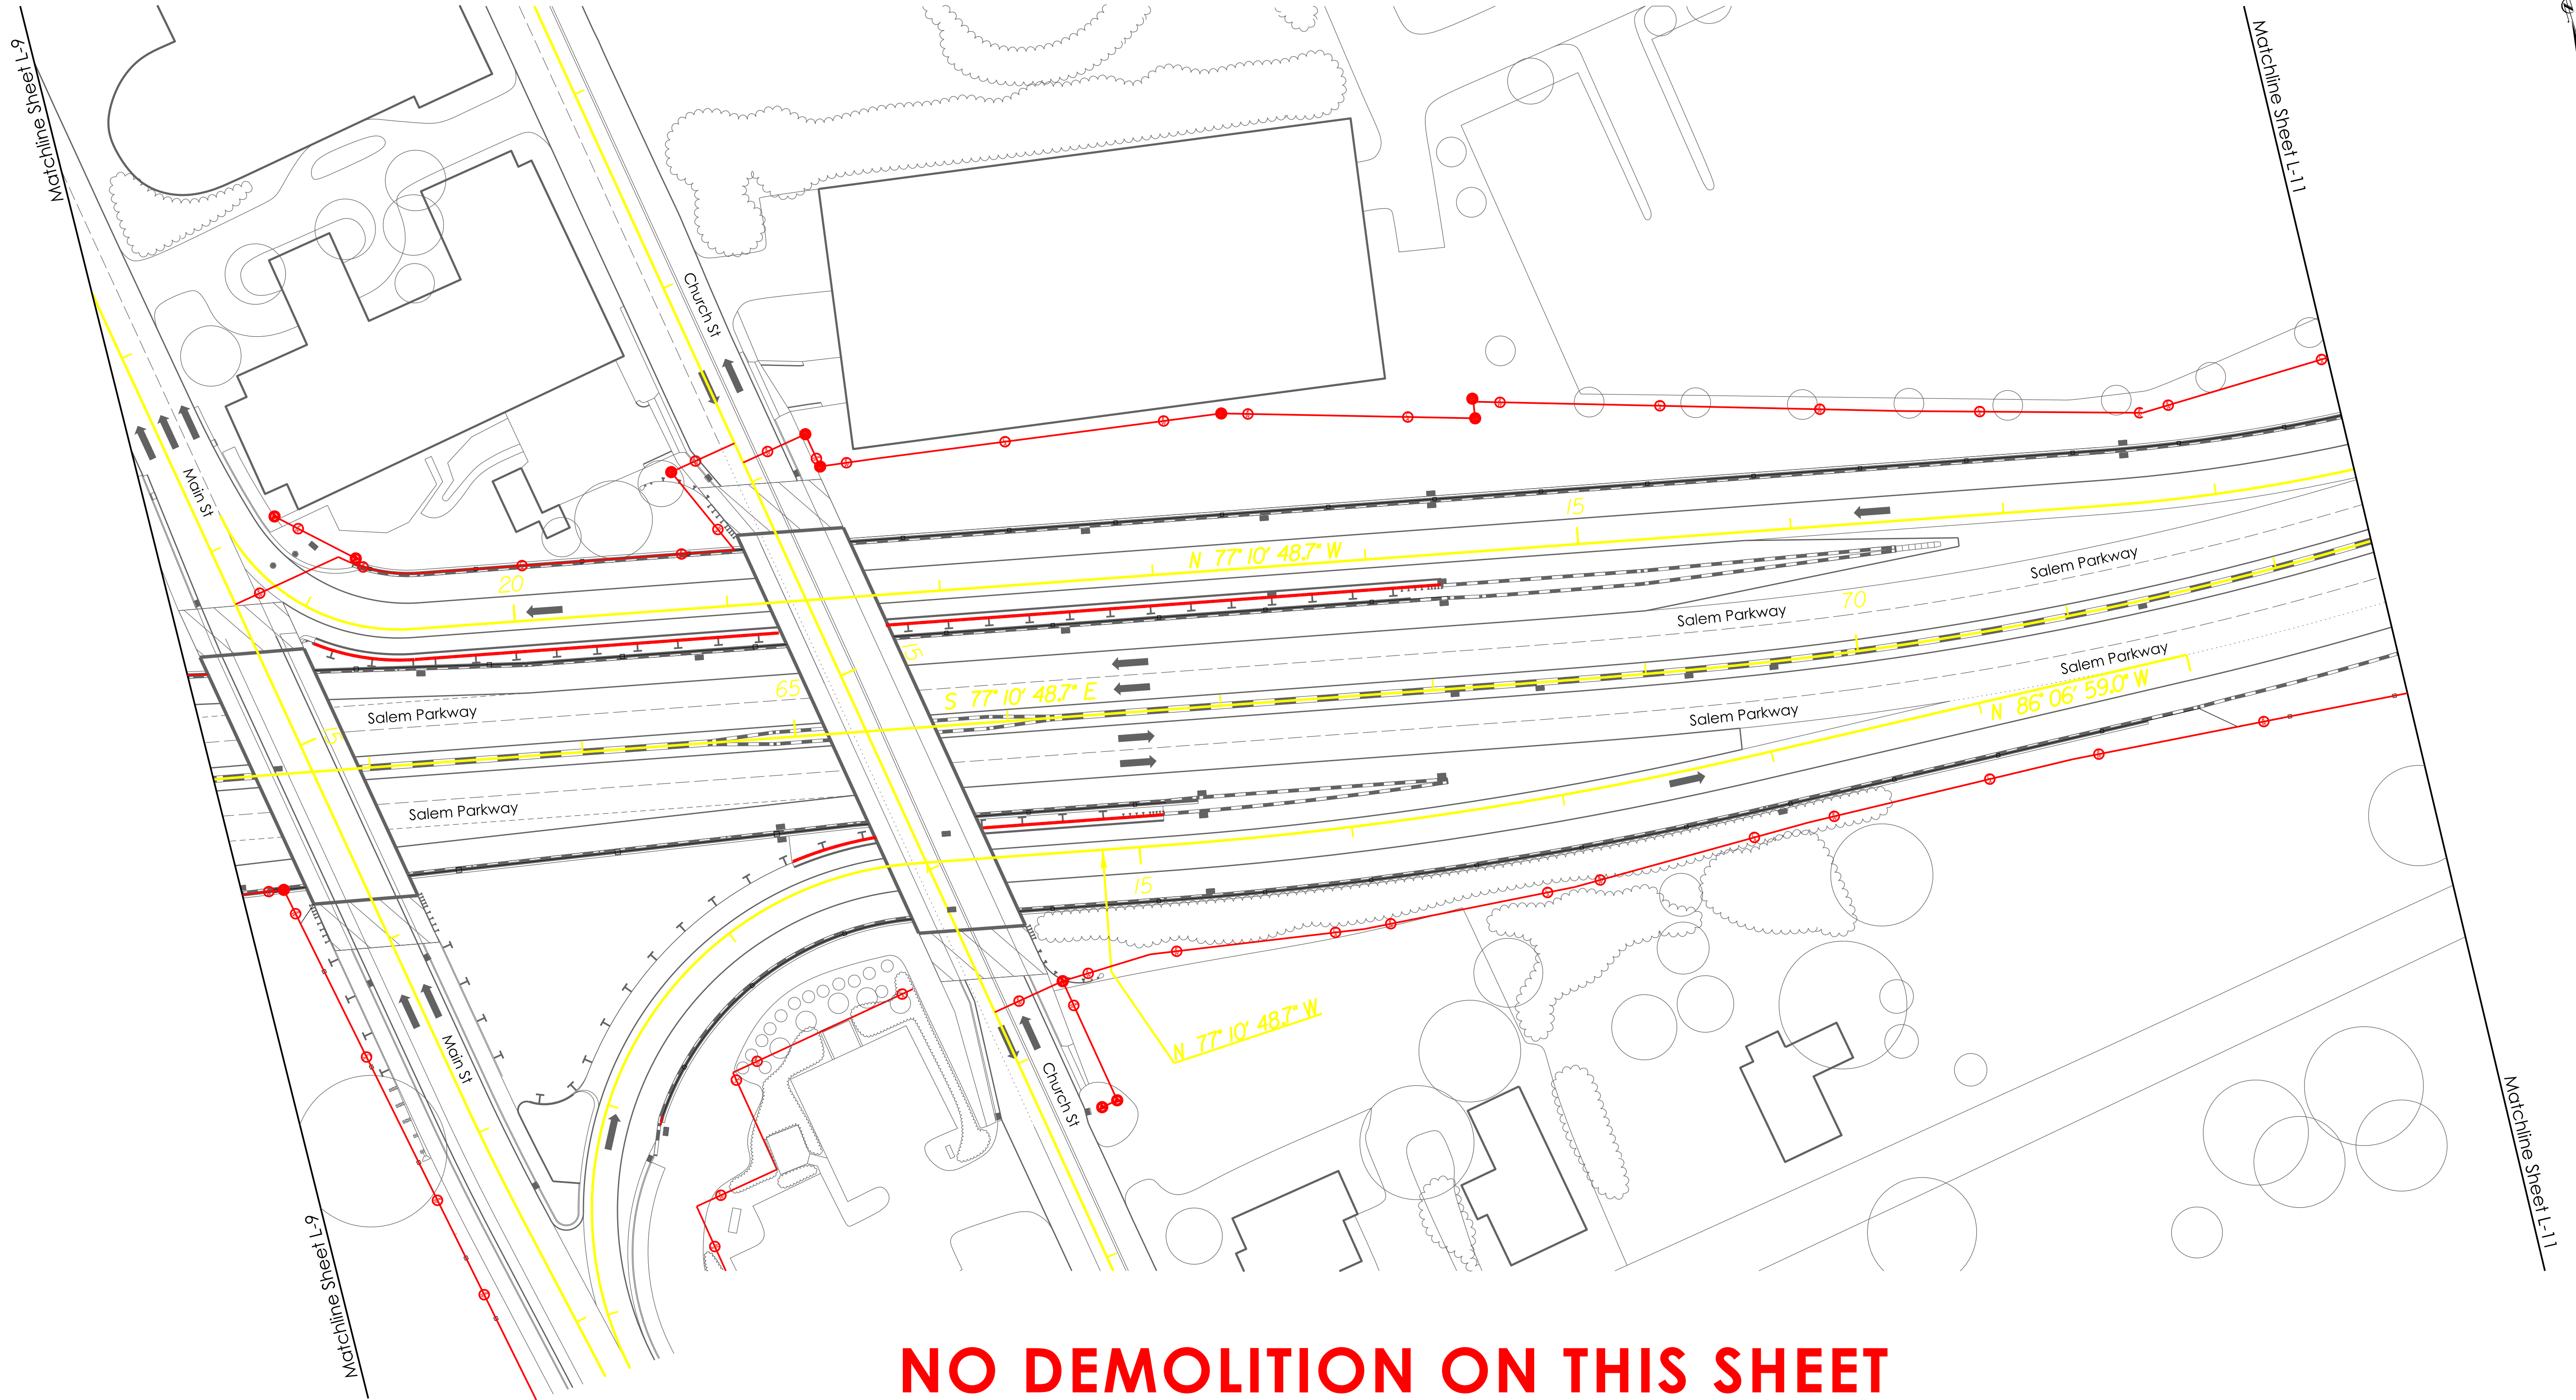


NO DEMOLITION ON THIS SHEET

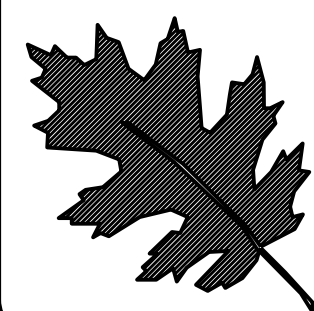


NCDOT - ROADSIDE ENVIRONMENTAL UNIT
AESTHETIC ENGINEERING SECTION
1557 MAIL SERVICE CENTER RALEIGH NC 27699-1557
PH: 919-707-2935 FAX: 919-715-2554
http://www.ncdot.org/doh/operations/dp_chief_eng/roadside/


I-40 BUS/US-421: Corridor Improvements
Forsyth County
TIP #: U-2827B

Landscape Architect
Kyle Cooper

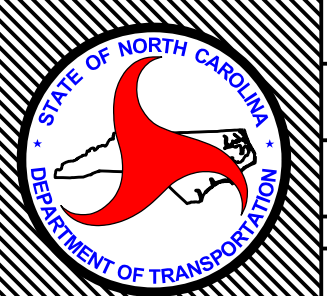SHEET DESCRIPTION:	PREL. DESIGN DATE: Dec. 8, 2020	Demolition Plan
	CHECKED BY & DATE: - - - -	Landscape Plan Sheet
	FINAL DESIGN DATE: - - - -	
		
T.I.P. # U-2827B		
WBS # 34872.1.1		
FED I.D. # NHF-0421(5)		
SHEET NO.: L-10		TOTAL SHEET NO.: L-28

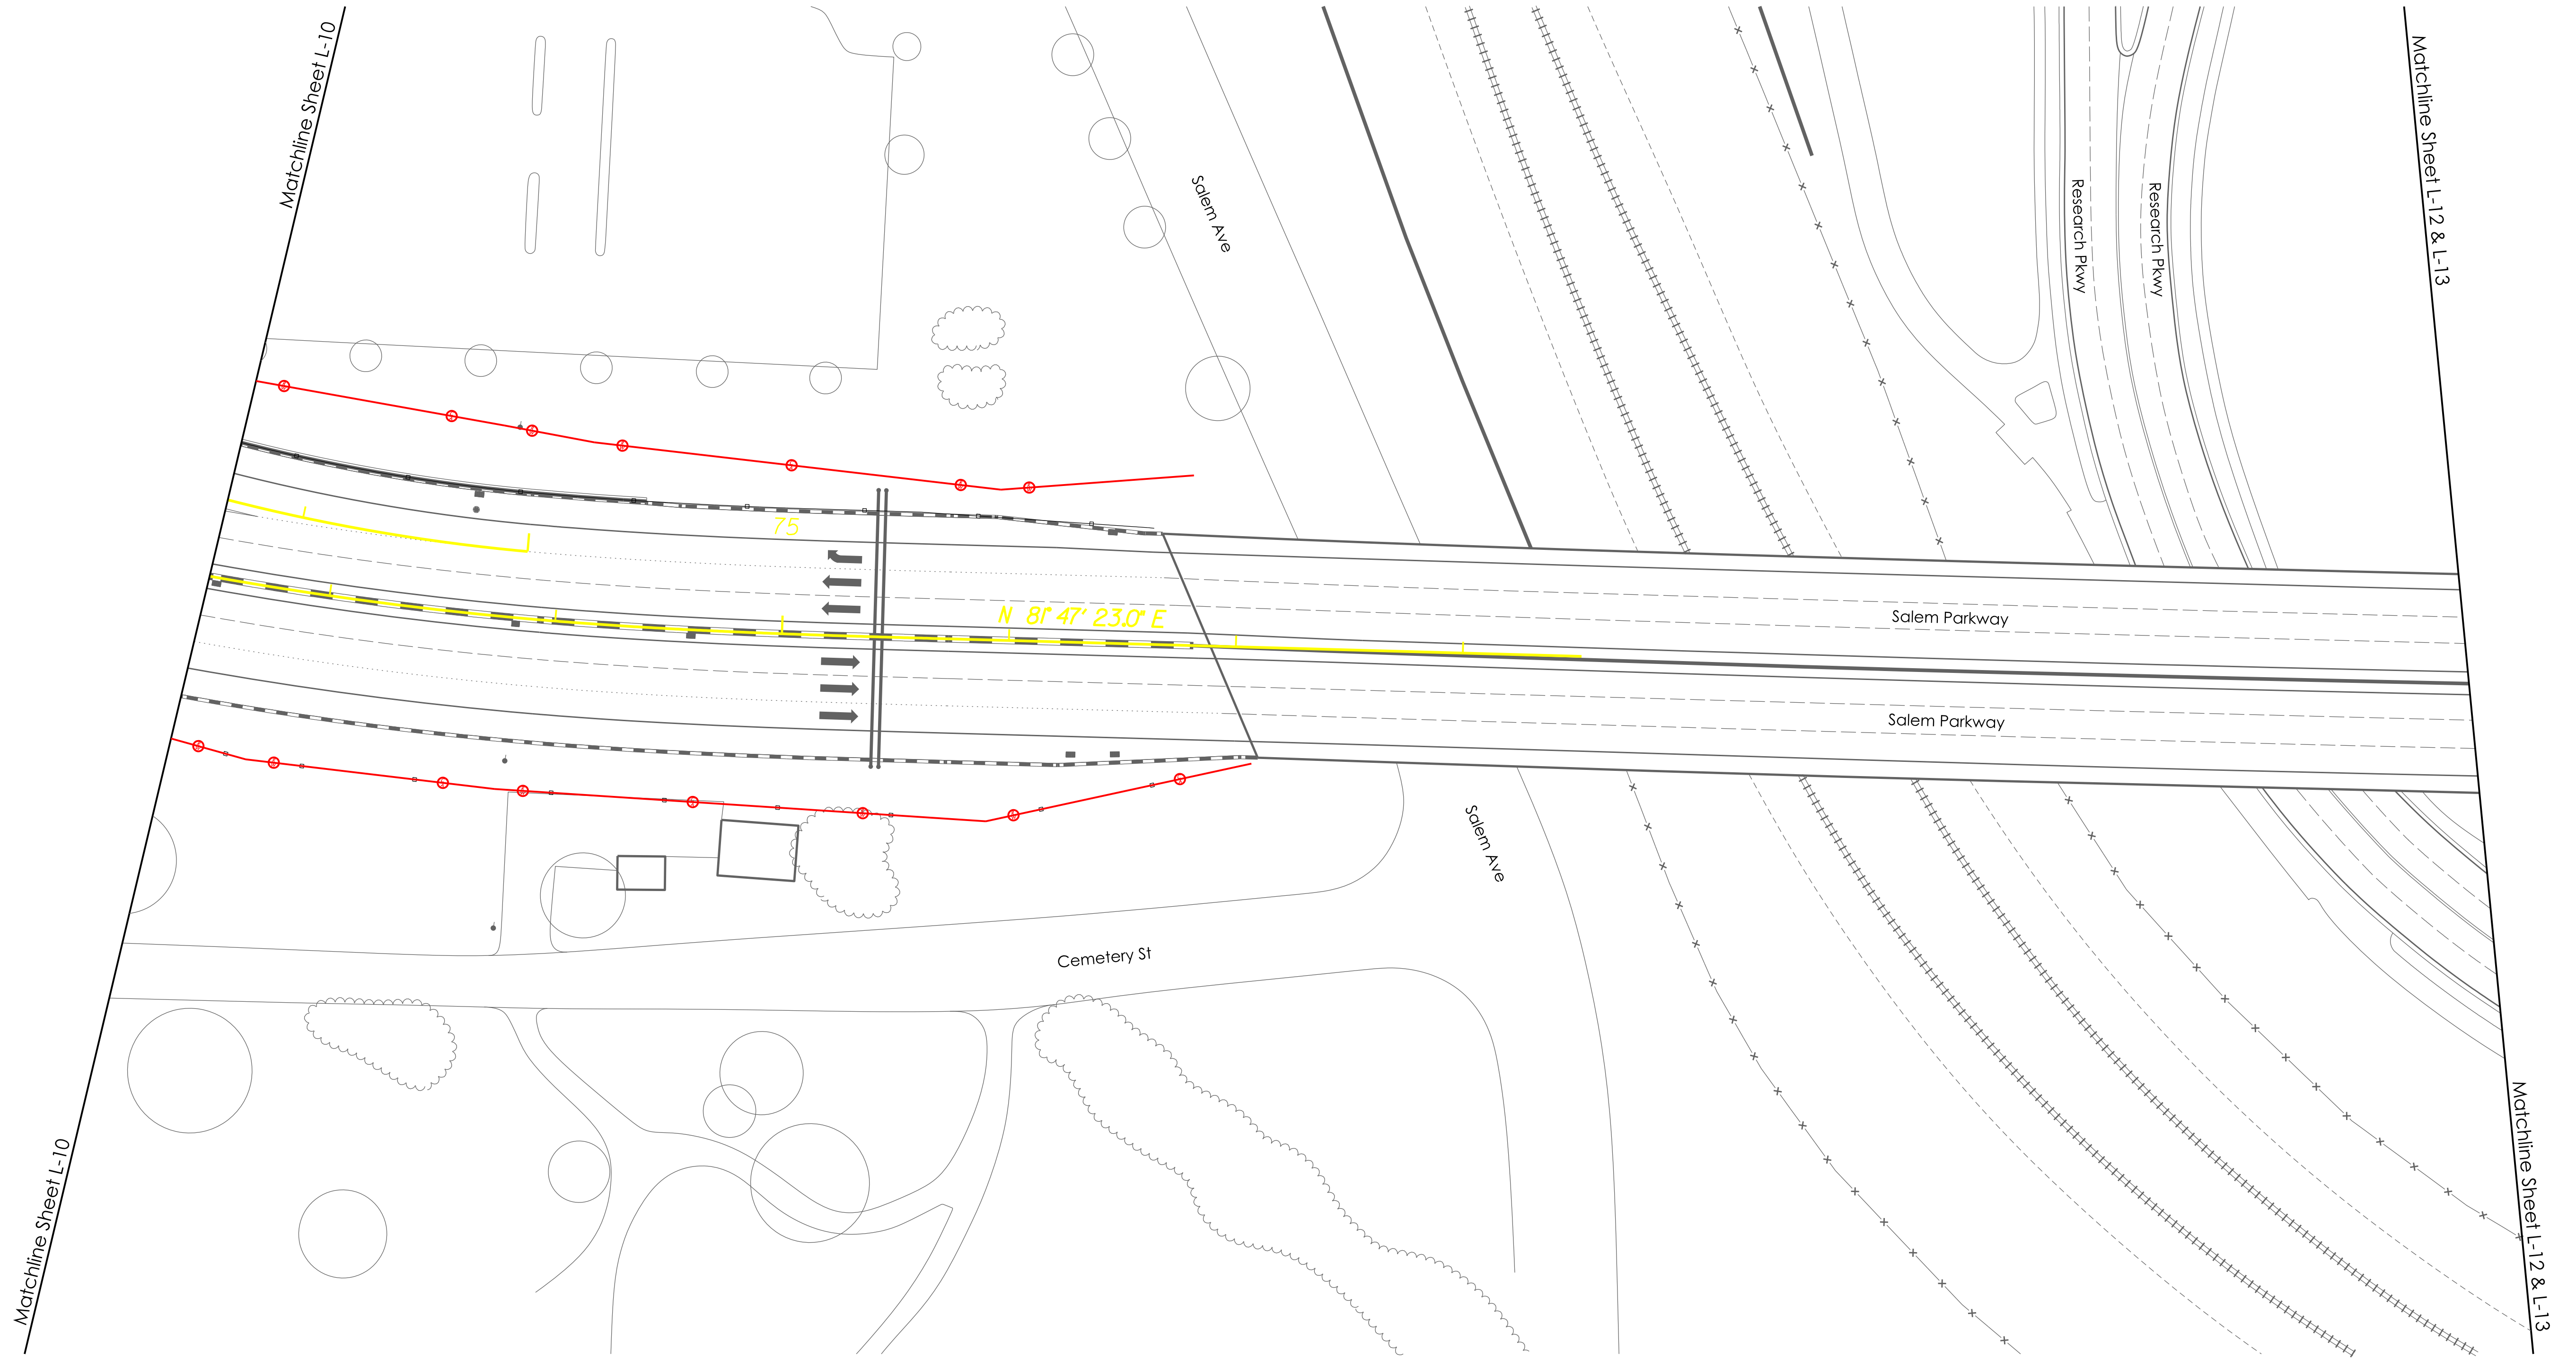

NO DEMOLITION ON THIS SHEET

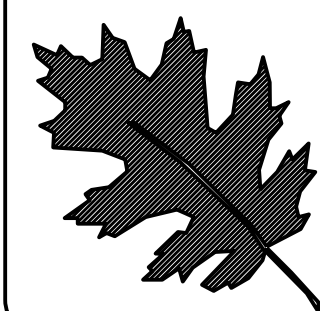


NCDOT - ROADSIDE ENVIRONMENTAL UNIT
AESTHETIC ENGINEERING SECTION
1557 MAIL SERVICE CENTER RALEIGH NC 27699-1557
PH: 919-707-2935 FAX: 919-715-2554
http://www.ncdot.org/doh/operations/dp_chief_eng/roadside/

I-40 BUS/US-421: Corridor Improvements
Forsyth County
TIP #: U-2827B

Landscape Architect

Kyle Cooper

SHEET DESCRIPTION:	PREL. DESIGN DATE :	Dec. 8, 2020	Demolition Plan		T.I.P. #	U-2827B	
	CHECKED BY & DATE :	- - - - -	Landscape Plan Sheet		WBS #	34872.1.1	
	FINAL DESIGN DATE :	- - - - -			FED I.D. #	NHF-0421(5)	
					SHEET NO. :	L-11	TOTAL SHEET NO. :

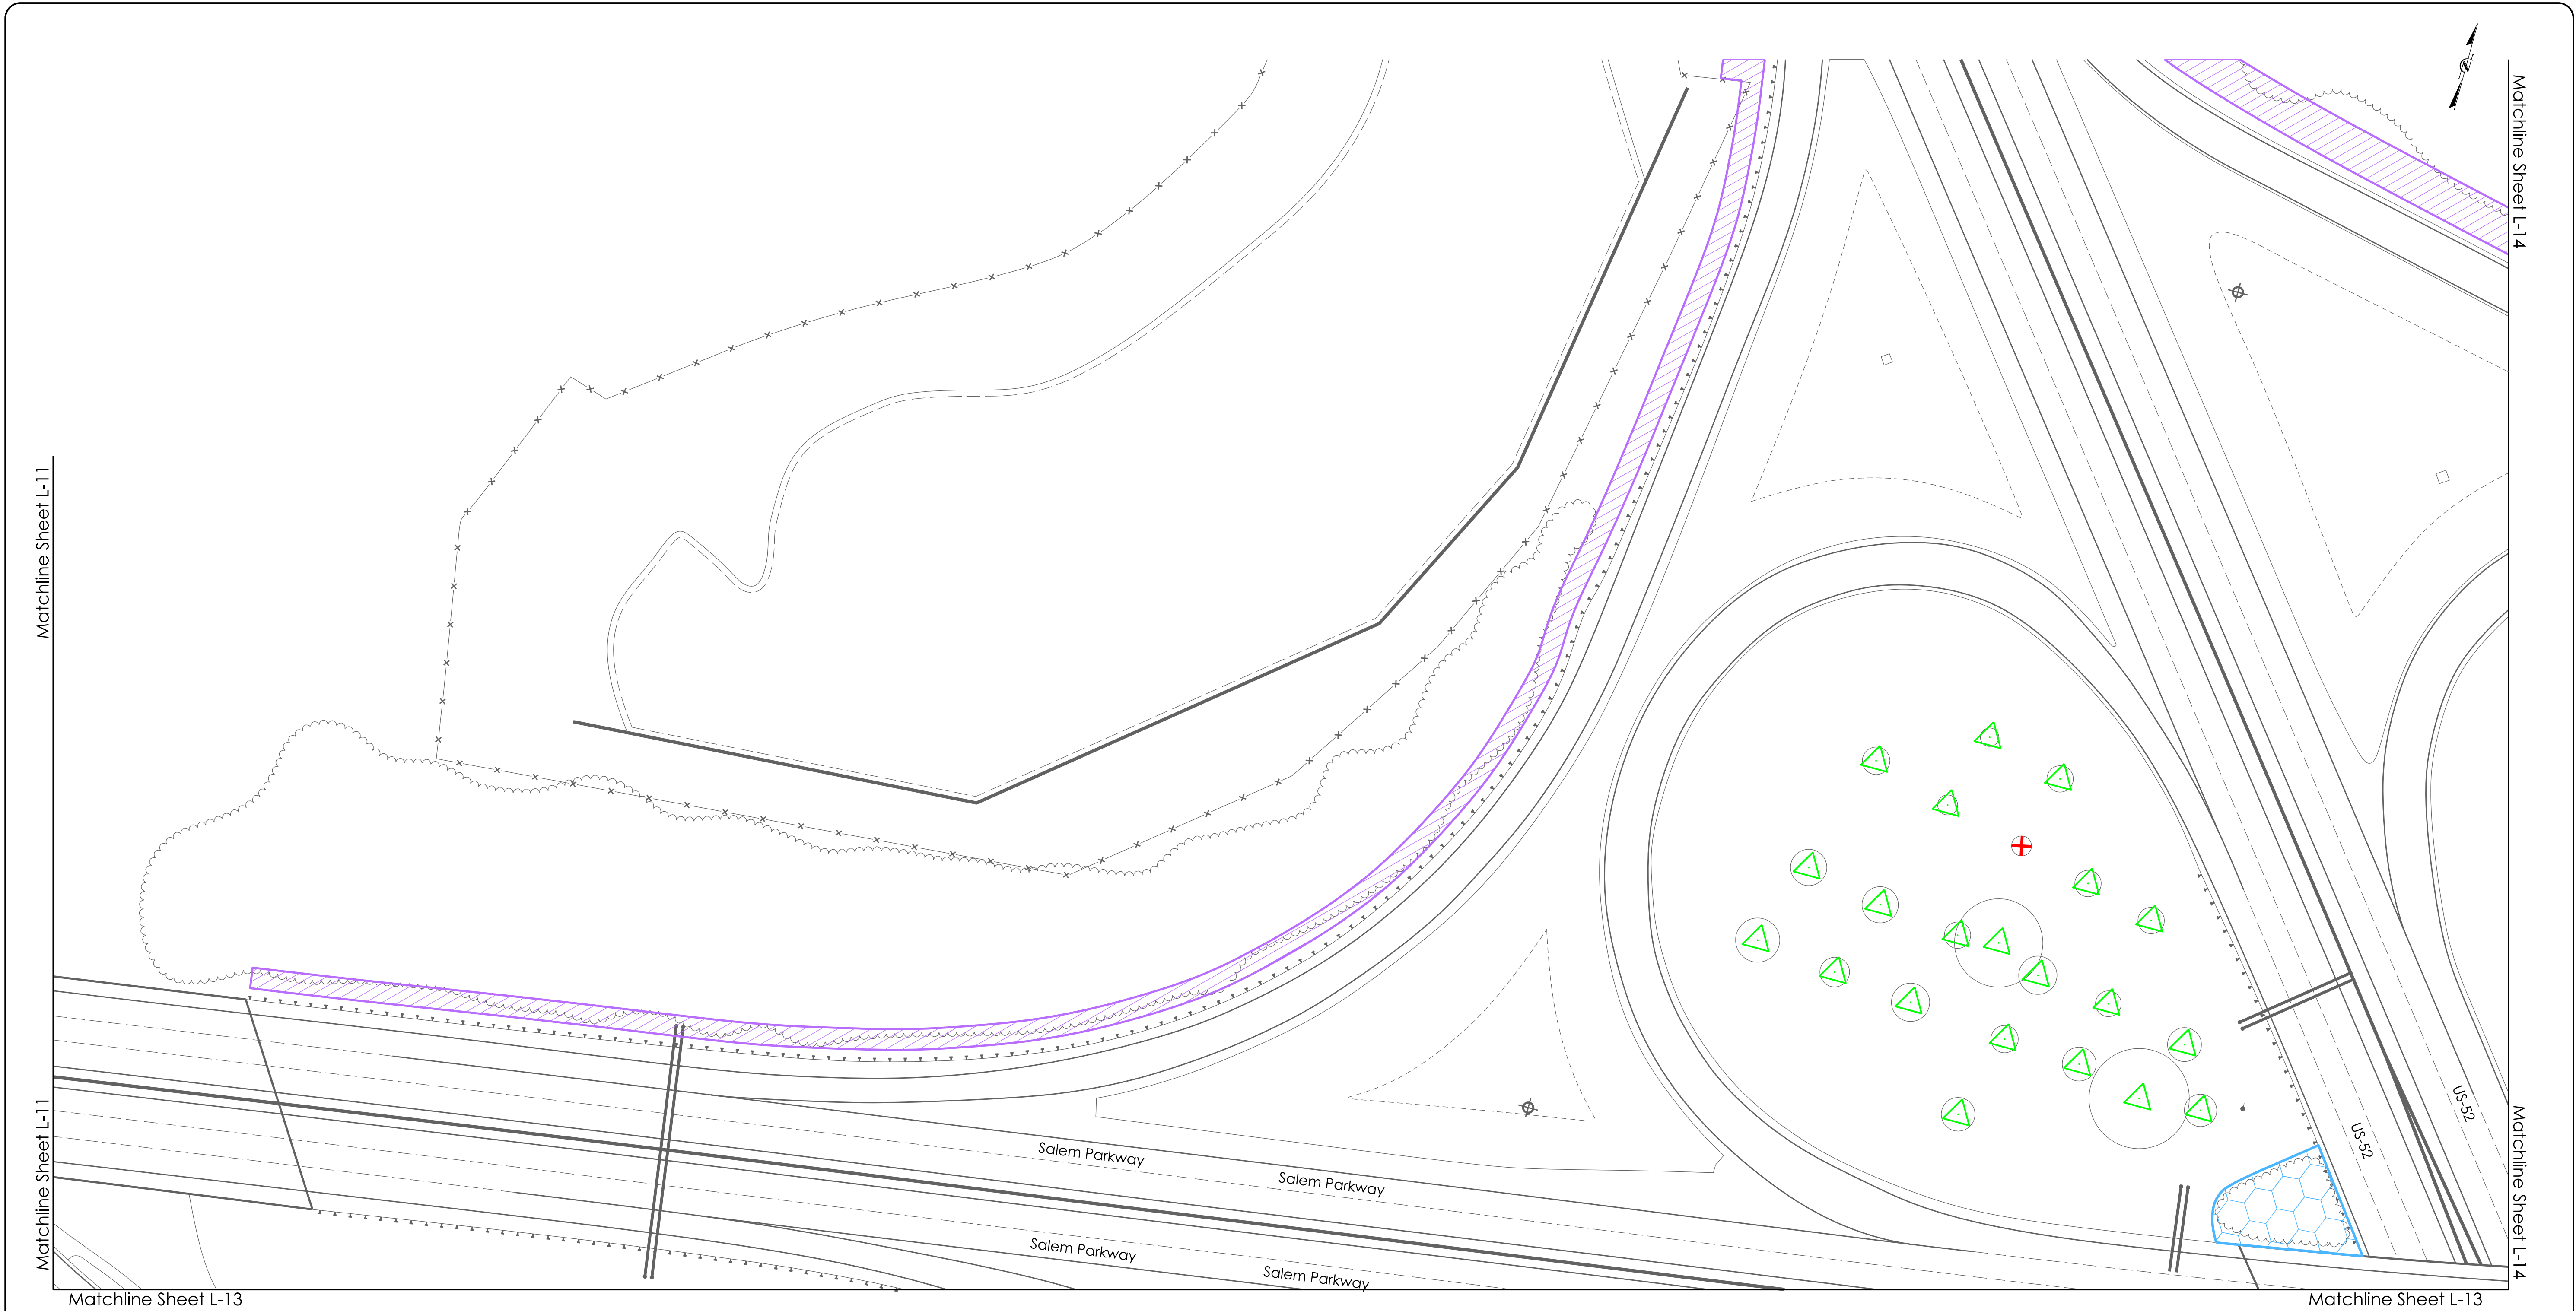

Selective Vegetation/Undergrowth Removal:

- Remove trees that are 6" or less in diameter
- Do not remove any dogwood or redbud trees
- Remove limbs overhanging the road or shoulders
- Remove any invasive, diseased, or dead plant material
- Thin out and limb up trees and undergrowth.

Plant Bed Removal:

- Remove all existing perennials, shrubs, trees, weeds, and remaining stumps, unless otherwise specified
- DO NOT remove stumps and root systems from where plants are removed from steep slopes. Flush-cut these stumps instead.
- Salvage as much excess soil as possible to fill any remaining holes
- Smooth and regrade the disturbed area to match the grades of the adjacent areas.

Ex. Plant Bed Clean-up:

- Remove all weeds, volunteer trees, broken limbs/brush, and debris
- Re-establish bed lines

Key

 Selective Tree Pruning

 Selective Tree Removal

 Plant Bed Removal

 Selective Vegetation/Undergrowth Removal

 Plant Bed Clean-up


 Stream Buffer Limits






NCDOT - ROADSIDE ENVIRONMENTAL UNIT
AESTHETIC ENGINEERING SECTION
1557 MAIL SERVICE CENTER RALEIGH NC 27699-1557
PH: 919-707-2935 FAX: 919-715-2554
http://www.ncdot.org/doh/operations/dp_chief_eng/roadside/

I-40 BUS/US-421: Corridor Improvements
Forsyth County
TIP #: U-2827B

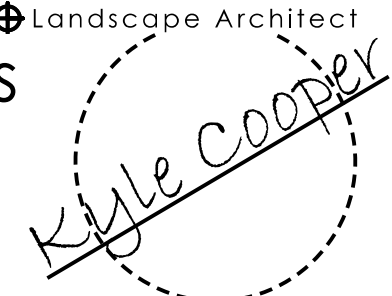
Landscape Architect


SHEET DESCRIPTION:	PREL. DESIGN DATE :	Dec. 8, 2020	Demolition Plan
	CHECKED BY & DATE :	-----	Landscape Plan Sheet
	FINAL DESIGN DATE :	-----	

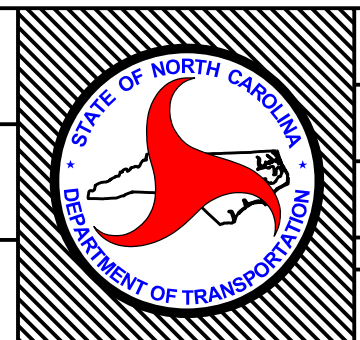

T.I.P. # U-2827B
WBS # 34872.1.1
FED I.D. # NHF-0421 (5)

SHEET NO. :	TOTAL SHEET NO. :
L-12	L-28

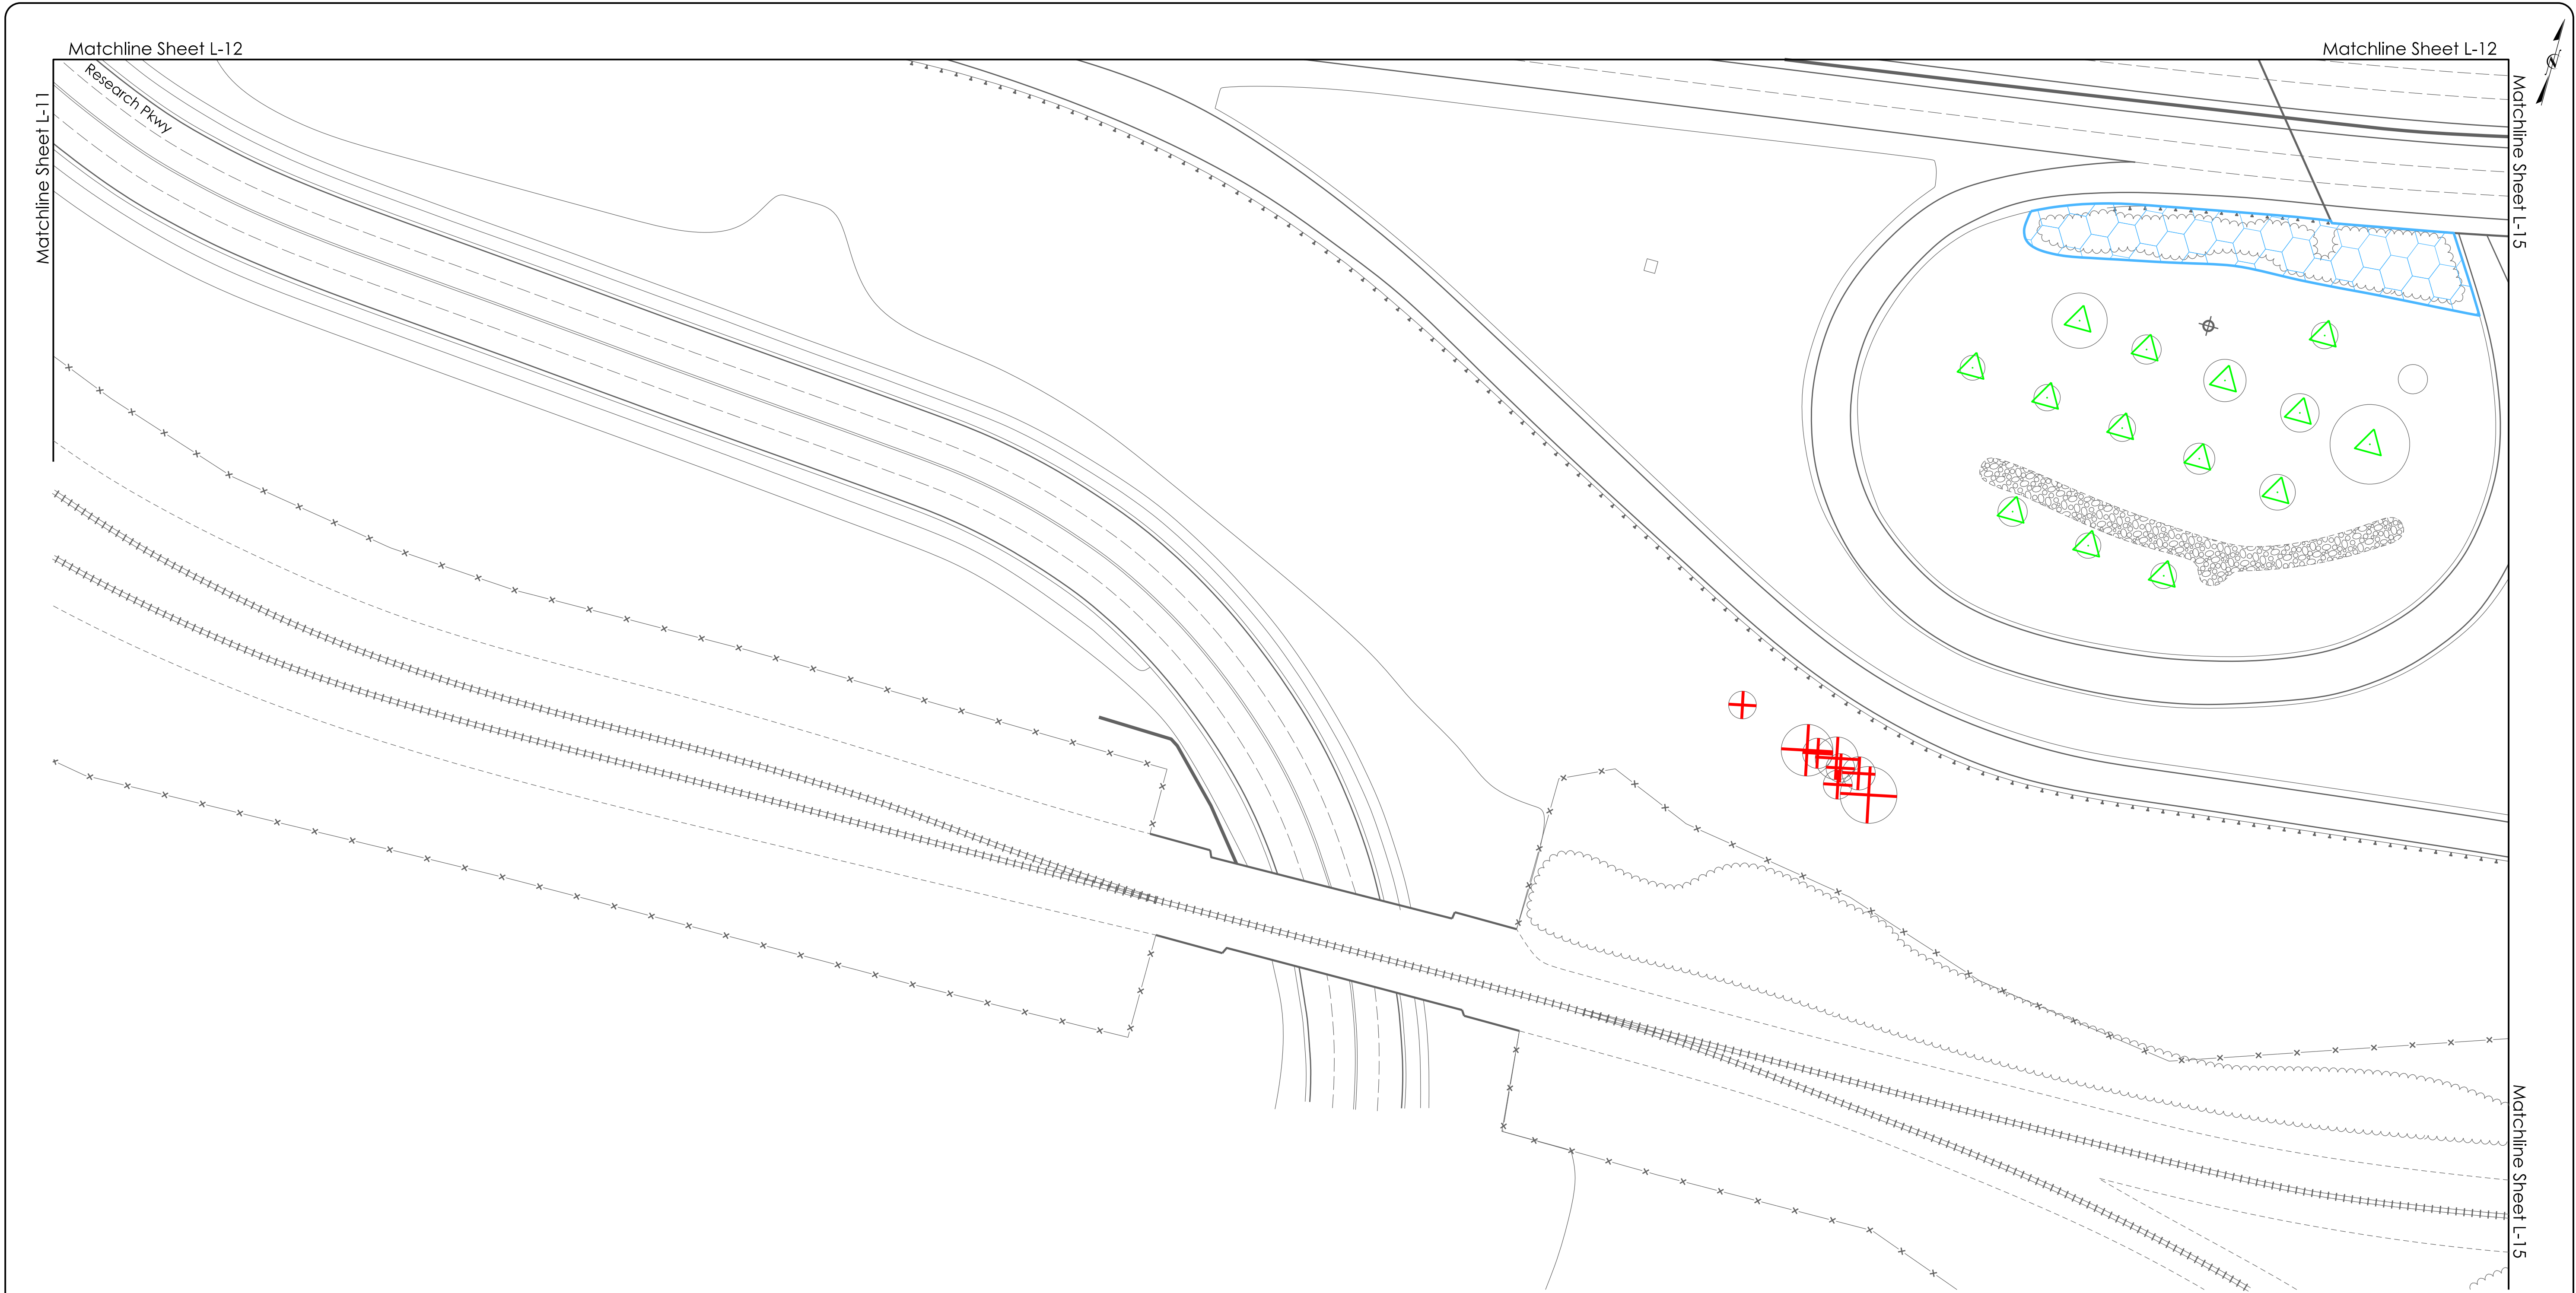

Selective Vegetation/Undergrowth Removal: - Remove trees that are 6" or less in diameter - Do not remove any dogwood or redbud trees - Remove limbs overhanging the road or shoulders - Remove any invasive, diseased, or dead plant material - Thin out and limb up trees and undergrowth.	Plant Bed Removal: - Remove all existing perennials, shrubs, trees, weeds, and remaining stumps, unless otherwise specified - DO NOT remove stumps and root systems from where plants are removed from steep slopes. Flush-cut these stumps instead. - Salvage as much excess soil as possible to fill any remaining holes - Smooth and regrade the disturbed area to match the grades of the adjacent areas.	Ex. Plant Bed Clean-up: - Remove all weeds, volunteer trees, broken limbs/brush, and debris - Re-establish bed lines
--	--	---

Key	Selective Tree Pruning	Plant Bed Removal	Plant Bed Clean-up
Selective Tree Removal	Selective Vegetation/Undergrowth Removal	Stream Buffer Limits	



	NCDOT - ROADSIDE ENVIRONMENTAL UNIT AESTHETIC ENGINEERING SECTION 1557 MAIL SERVICE CENTER RALEIGH NC 27699-1557 PH: 919-707-2935 FAX: 919-715-2554 http://www.ncdot.org/doh/operations/dp_chief_eng/roadside/	I-40 BUS/US-421: Corridor Improvements Forsyth County TIP #: U-2827B		SHEET DESCRIPTION:	PREL. DESIGN DATE : Dec. 8, 2020	Demolition Plan		T.I.P. # U-2827B
					CHECKED BY & DATE : - - - -	Landscape Plan Sheet		WBS # 34872.1.1
					FINAL DESIGN DATE : - - - -			FED I.D. # NHF-0421 (5)
								SHEET NO. : L-13 TOTAL SHEET NO. : L-28



Selective Vegetation/Undergrowth Removal:

- Remove trees that are 6" or less in diameter
- Do not remove any dogwood or redbud trees
- Remove limbs overhanging the road or shoulders
- Remove any invasive, diseased, or dead plant material
- Thin out and limb up trees and undergrowth.

Plant Bed Removal:

- Remove all existing perennials, shrubs, trees, weeds, and remaining stumps, unless otherwise specified
- DO NOT remove stumps and root systems from where plants are removed from steep slopes. Flush-cut these stumps instead.
- Salvage as much excess soil as possible to fill any remaining holes
- Smooth and regrade the disturbed area to match the grades of the adjacent areas.

Ex. Plant Bed Clean-up:

- Remove all weeds, volunteer trees, broken limbs/brush, and debris
- Re-establish bed lines

Key

- Selective Tree Pruning
- Selective Tree Removal
- Plant Bed Removal
- Plant Bed Clean-up
- Stream Buffer Limits


NCDOT - ROADSIDE ENVIRONMENTAL UNIT
AESTHETIC ENGINEERING SECTION
1557 MAIL SERVICE CENTER RALEIGH NC 27699-1557
PH: 919-707-2935 FAX: 919-715-2554
http://www.ncdot.org/doh/operations/dp_chief_eng/roadside/

I-40 BUS/US-421: Corridor Improvements
Forsyth County
TIP #: U-2827B

Landscape Architect

SHEET DESCRIPTION:	PREL. DESIGN DATE :	Dec. 8, 2020	Demolition Plan
	CHECKED BY & DATE :	-----	Landscape Plan Sheet
	FINAL DESIGN DATE :	-----	

T.I.P. #	U-2827B
WBS #	34872.1.1
FED I.D. #	NHF-0421 (5)
SHEET NO. :	L-14
TOTAL SHEET NO. :	L-28

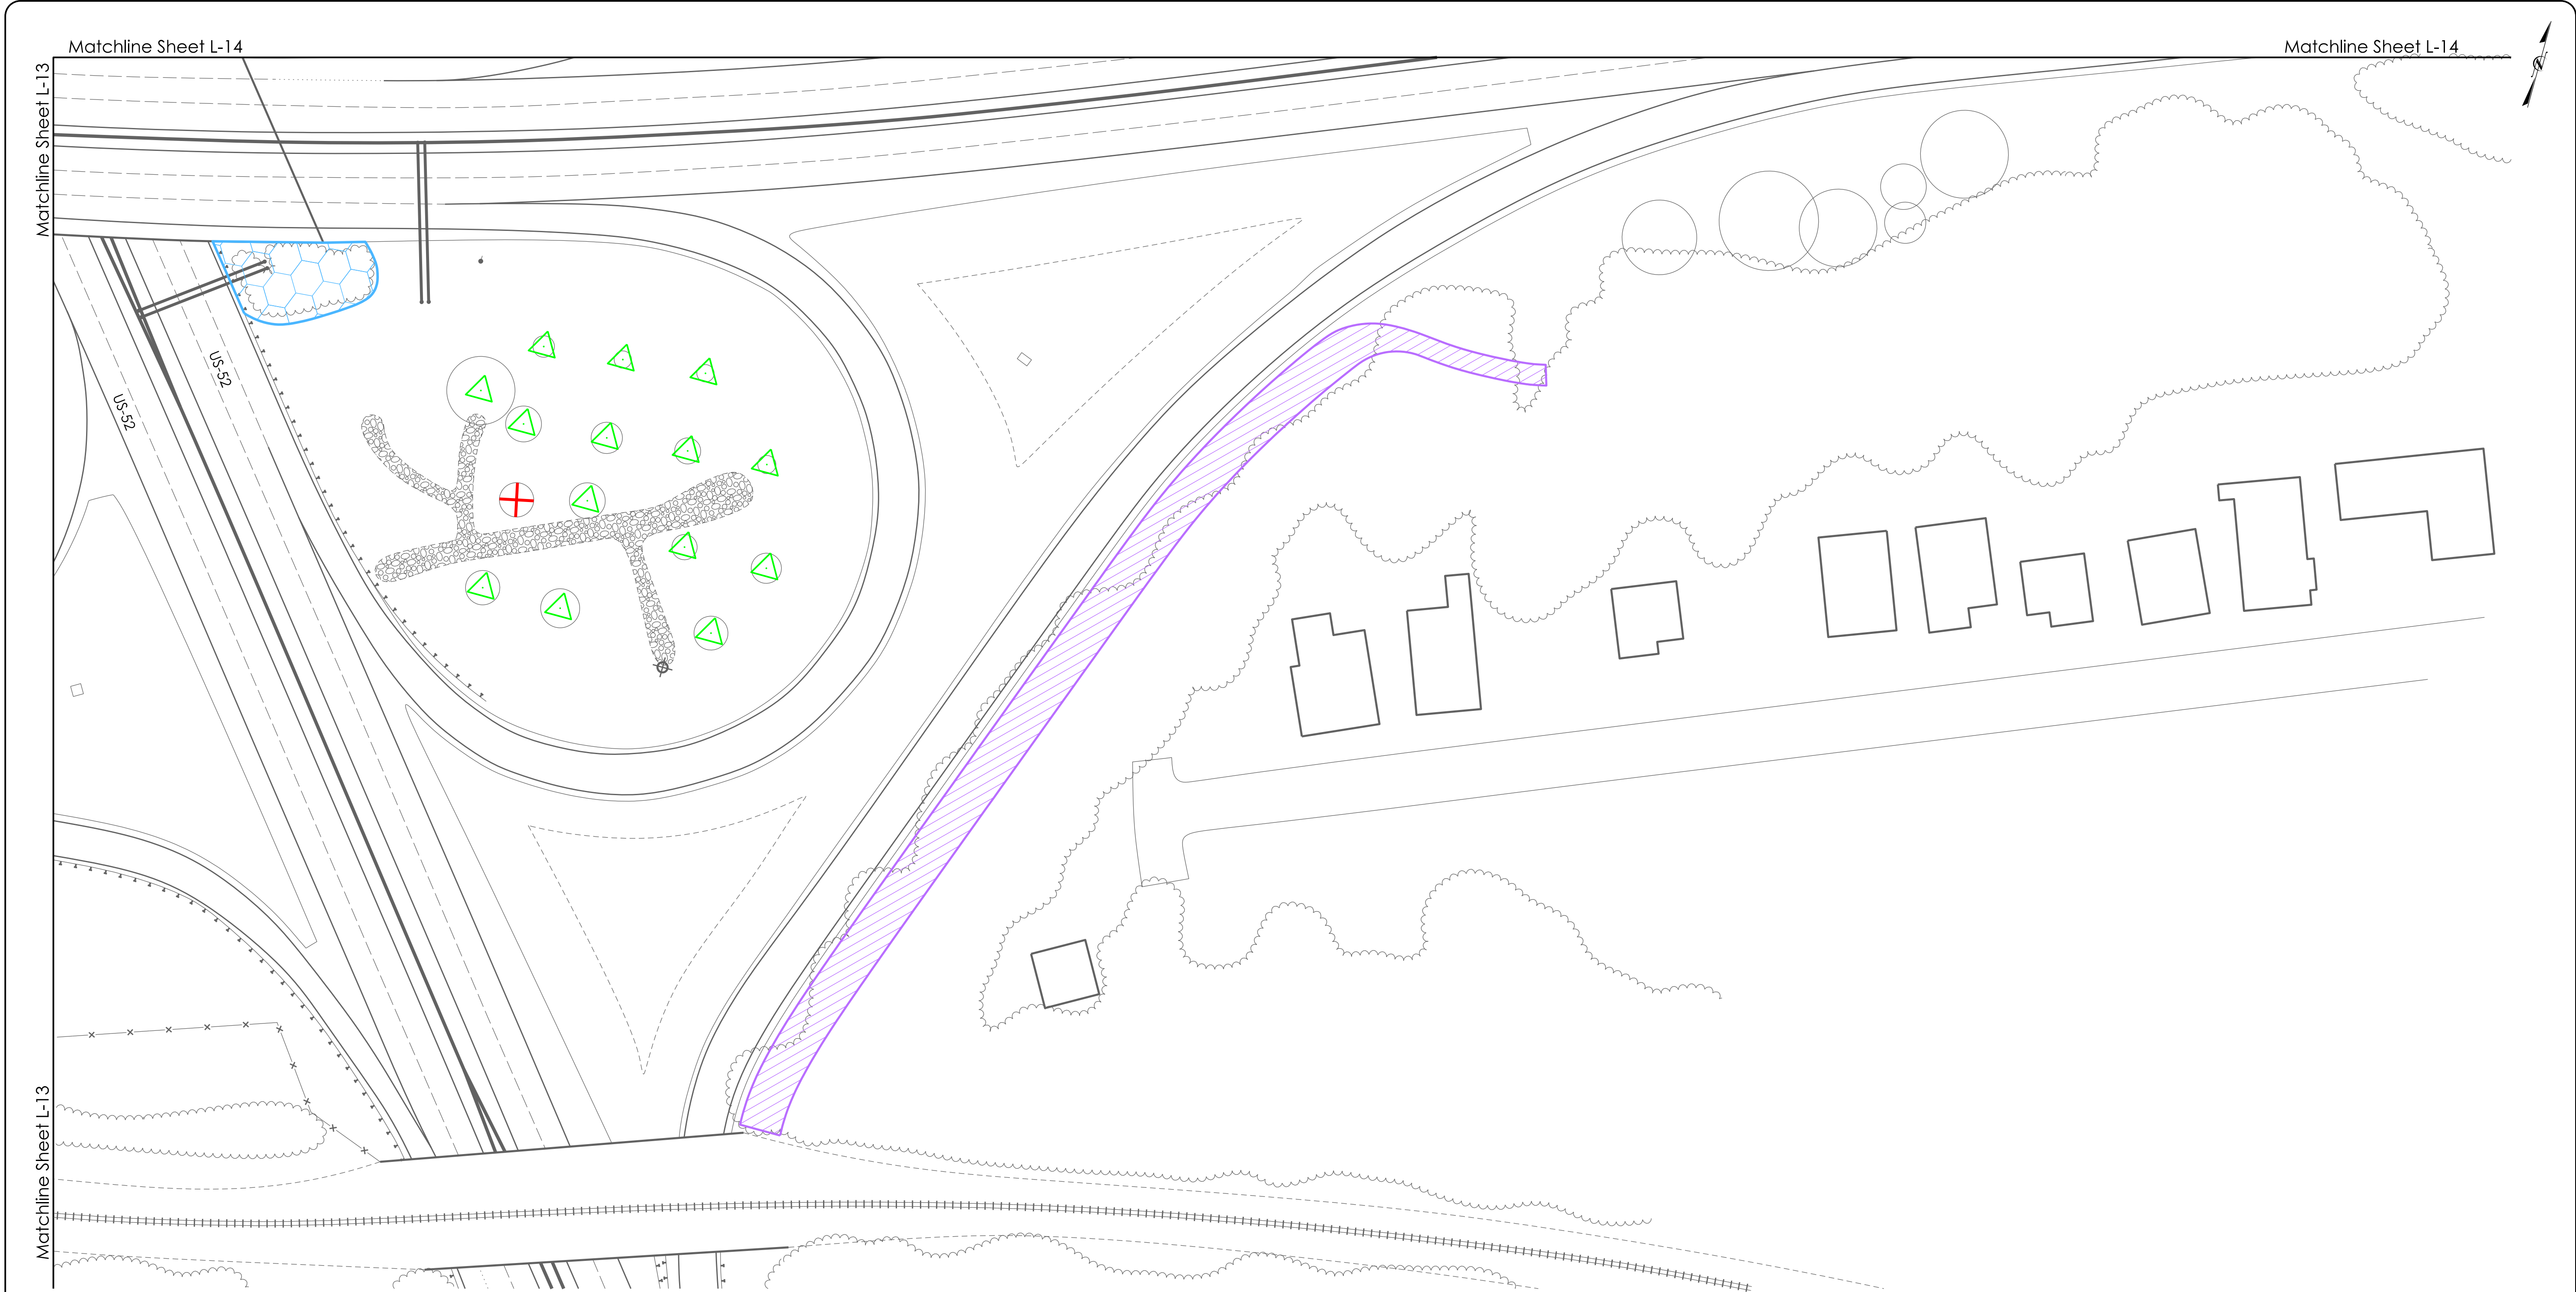


Selective Vegetation/Undergrowth Removal: - Remove trees that are 6" or less in diameter - Do not remove any dogwood or redbud trees - Remove limbs overhanging the road or shoulders - Remove any invasive, diseased, or dead plant material - Thin out and limb up trees and undergrowth.	Plant Bed Removal: - Remove all existing perennials, shrubs, trees, weeds, and remaining stumps, unless otherwise specified - DO NOT remove stumps and root systems from where plants are removed from steep slopes. Flush-cut these stumps instead. - Salvage as much excess soil as possible to fill any remaining holes - Smooth and regrade the disturbed area to match the grades of the adjacent areas.	Ex. Plant Bed Clean-up: - Remove all weeds, volunteer trees, broken limbs/brush, and debris - Re-establish bed lines
--	--	---


Key	Selective Tree Pruning	Plant Bed Removal	Plant Bed Clean-up
Selective Tree Removal	Selective Vegetation/Undergrowth Removal	Stream Buffer Limits	



	NCDOT - ROADSIDE ENVIRONMENTAL UNIT AESTHETIC ENGINEERING SECTION 1557 MAIL SERVICE CENTER RALEIGH NC 27699-1557 PH: 919-707-2935 FAX: 919-715-2554 http://www.ncdot.org/doh/operations/dp_chief_eng/roadside/	I-40 BUS/US-421: Corridor Improvements Forsyth County TIP #: U-2827B		PREL. DESIGN DATE : Dec. 8, 2020		Demolition Plan		T.I.P. # U-2827B	
				CHECKED BY & DATE : - - - - -		Landscape Plan Sheet		WBS # 34872.1.1	
				FINAL DESIGN DATE : - - - - -				FED I.D. # NHF-0421 (5)	
								SHEET NO. : L-15 TOTAL SHEET NO. : L-28	

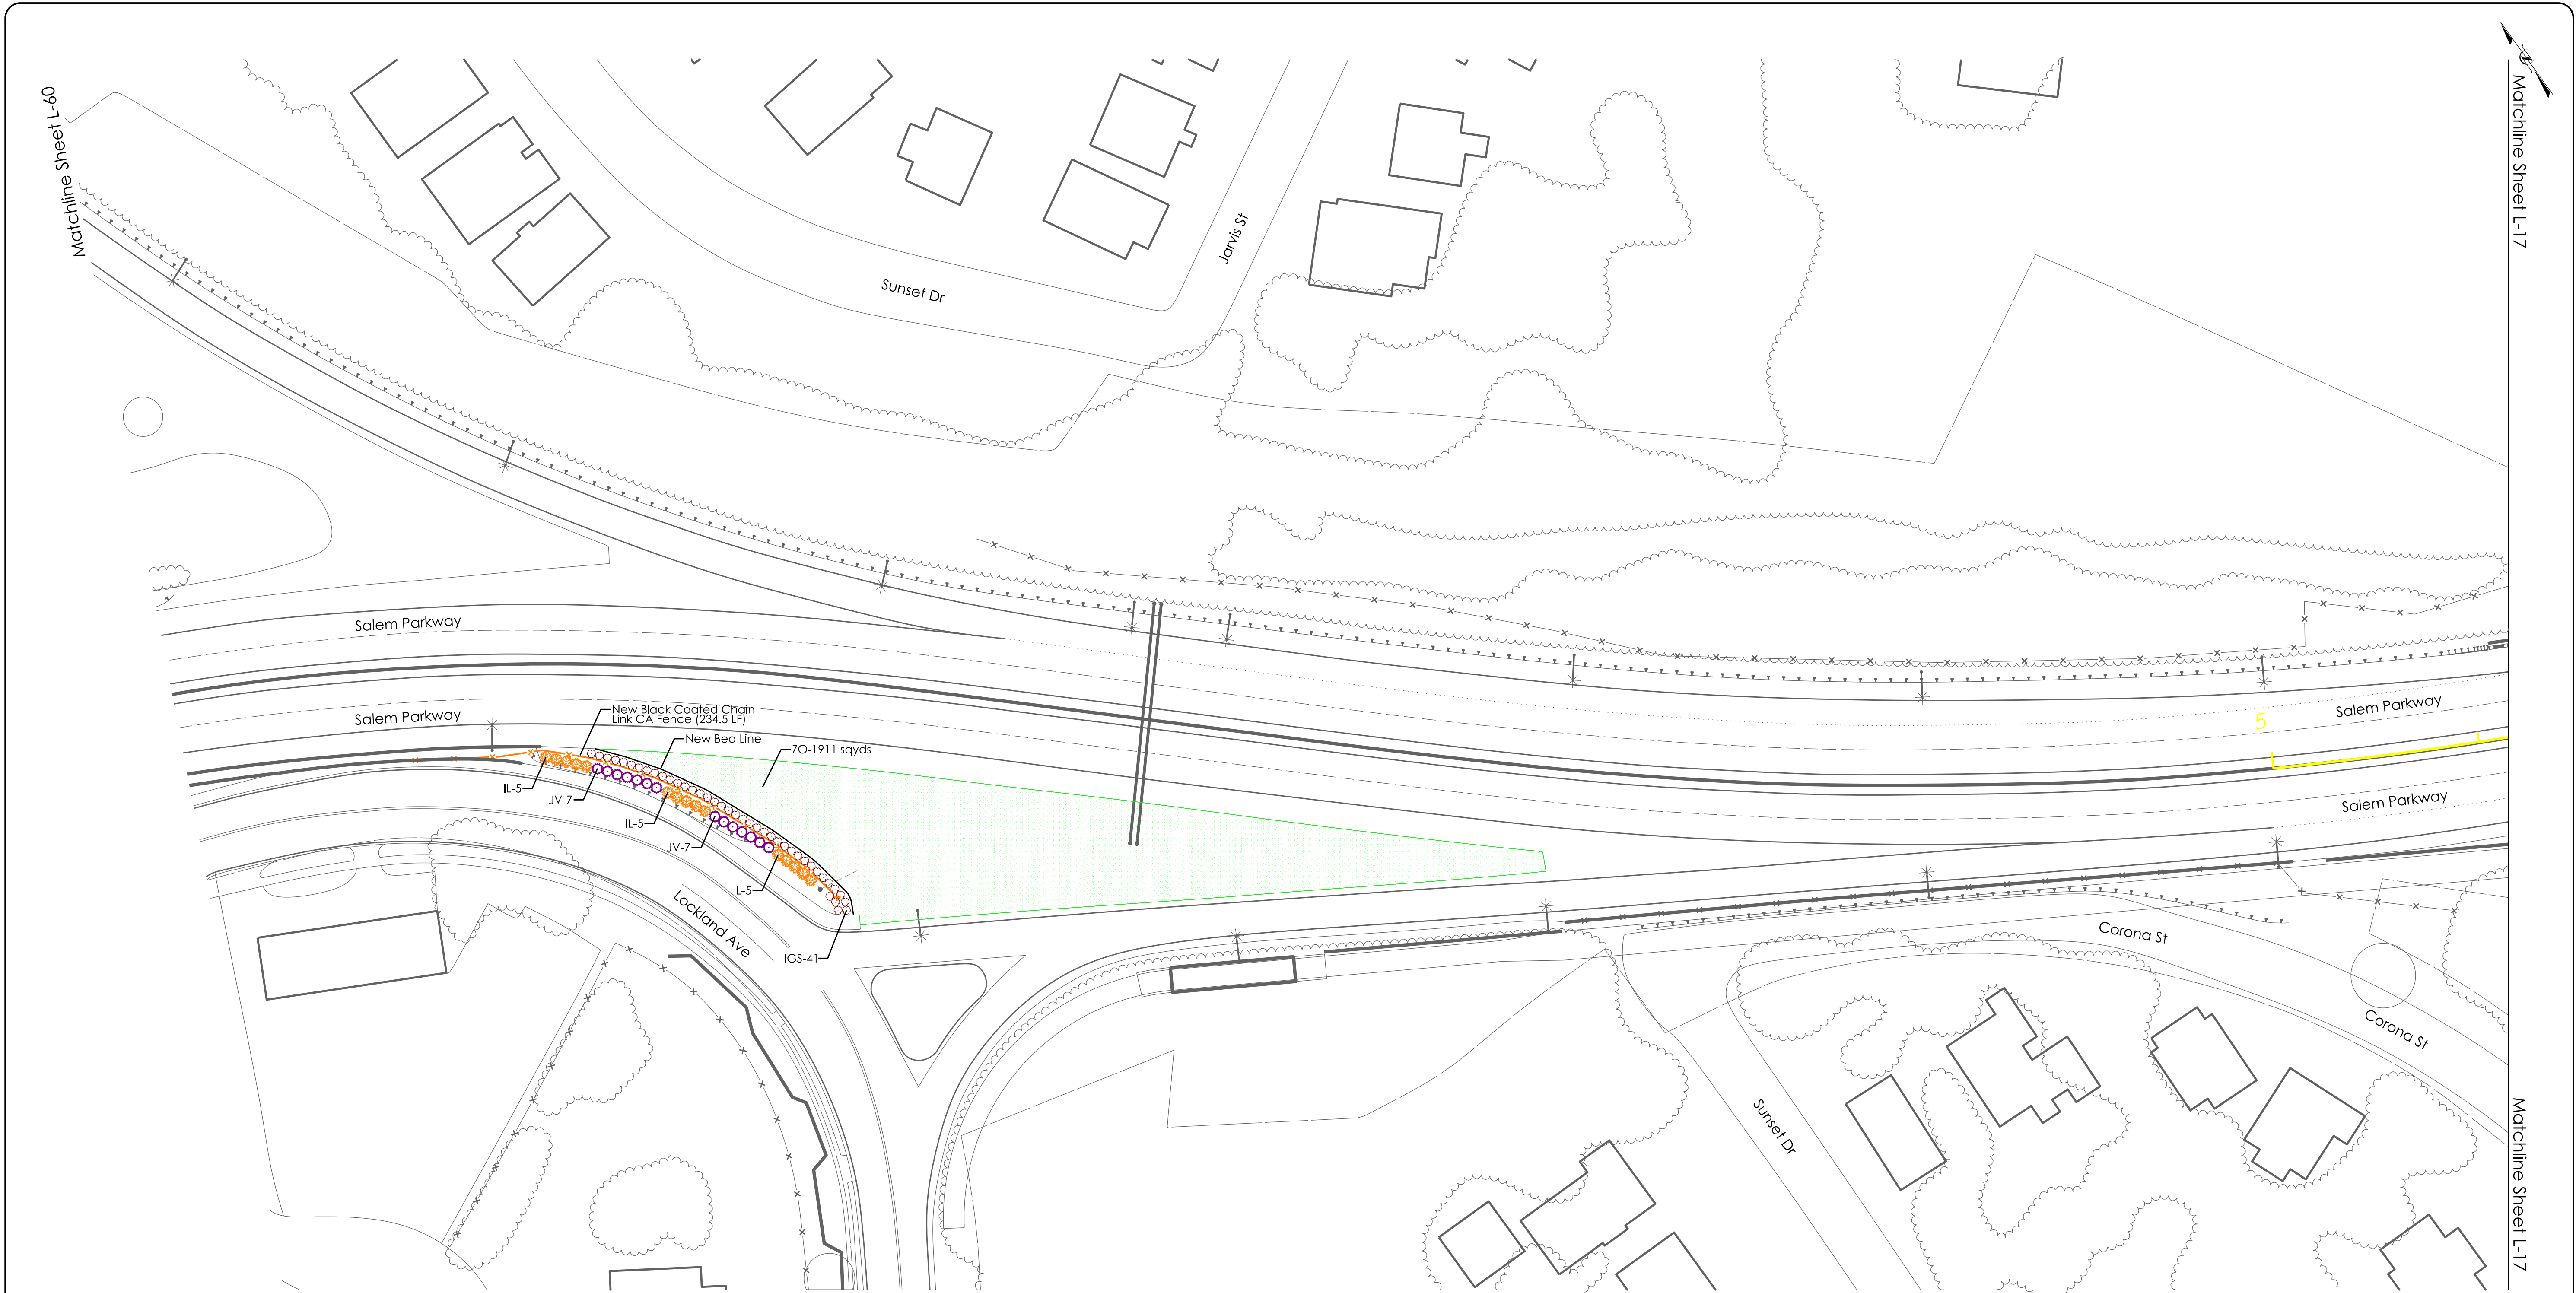

QTY	KEY	BOTANICAL NAME	COMMON NAME	Spacing
41	IGS	Ilex glabra 'Shamrock'	Shamrock Inkberry	4' O.C.
15	IL	Ilex x 'Conty'	Liberty™ Holly	As Shown
14	JV	Juniperus virginiana 'Brodie'	Brodie Eastern Red Cedar	As Shown
1911 sqyds	ZO	Zoysia 'Compadre'	Compadre Zoysiagrass	Tight Seams

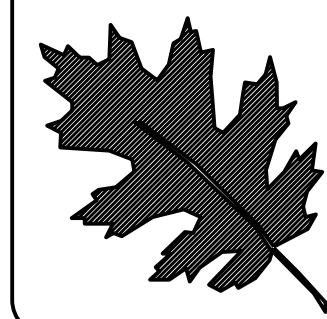


NCDOT - ROADSIDE ENVIRONMENTAL UNIT
AESTHETIC ENGINEERING SECTION
1557 MAIL SERVICE CENTER RALEIGH NC 27699-1557
PH: 919-707-2935 FAX: 919-715-2554
http://www.ncdot.org/doh/operations/dp_chief_eng/roadside/

I-40 BUS/US-421: Corridor Improvements
Forsyth County
TIP #: U-2827B


Landscape Architect
Kyle Cooper

PREL. DESIGN DATE :	Dec. 8, 2020
CHECKED BY & DATE :	-----
FINAL DESIGN DATE :	-----

Landscape Plan
Landscape Plan Sheet

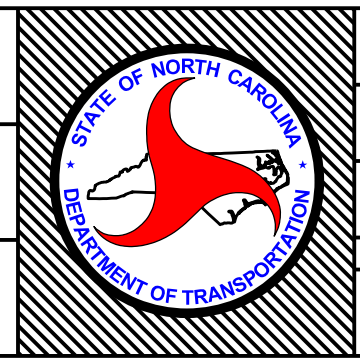


T.I.P. #	U-2827B
WBS #	34872.1.1
FED I.D. #	NHF-0421 (5)
SHEET NO. :	L-16
TOTAL SHEET NO. :	L-28

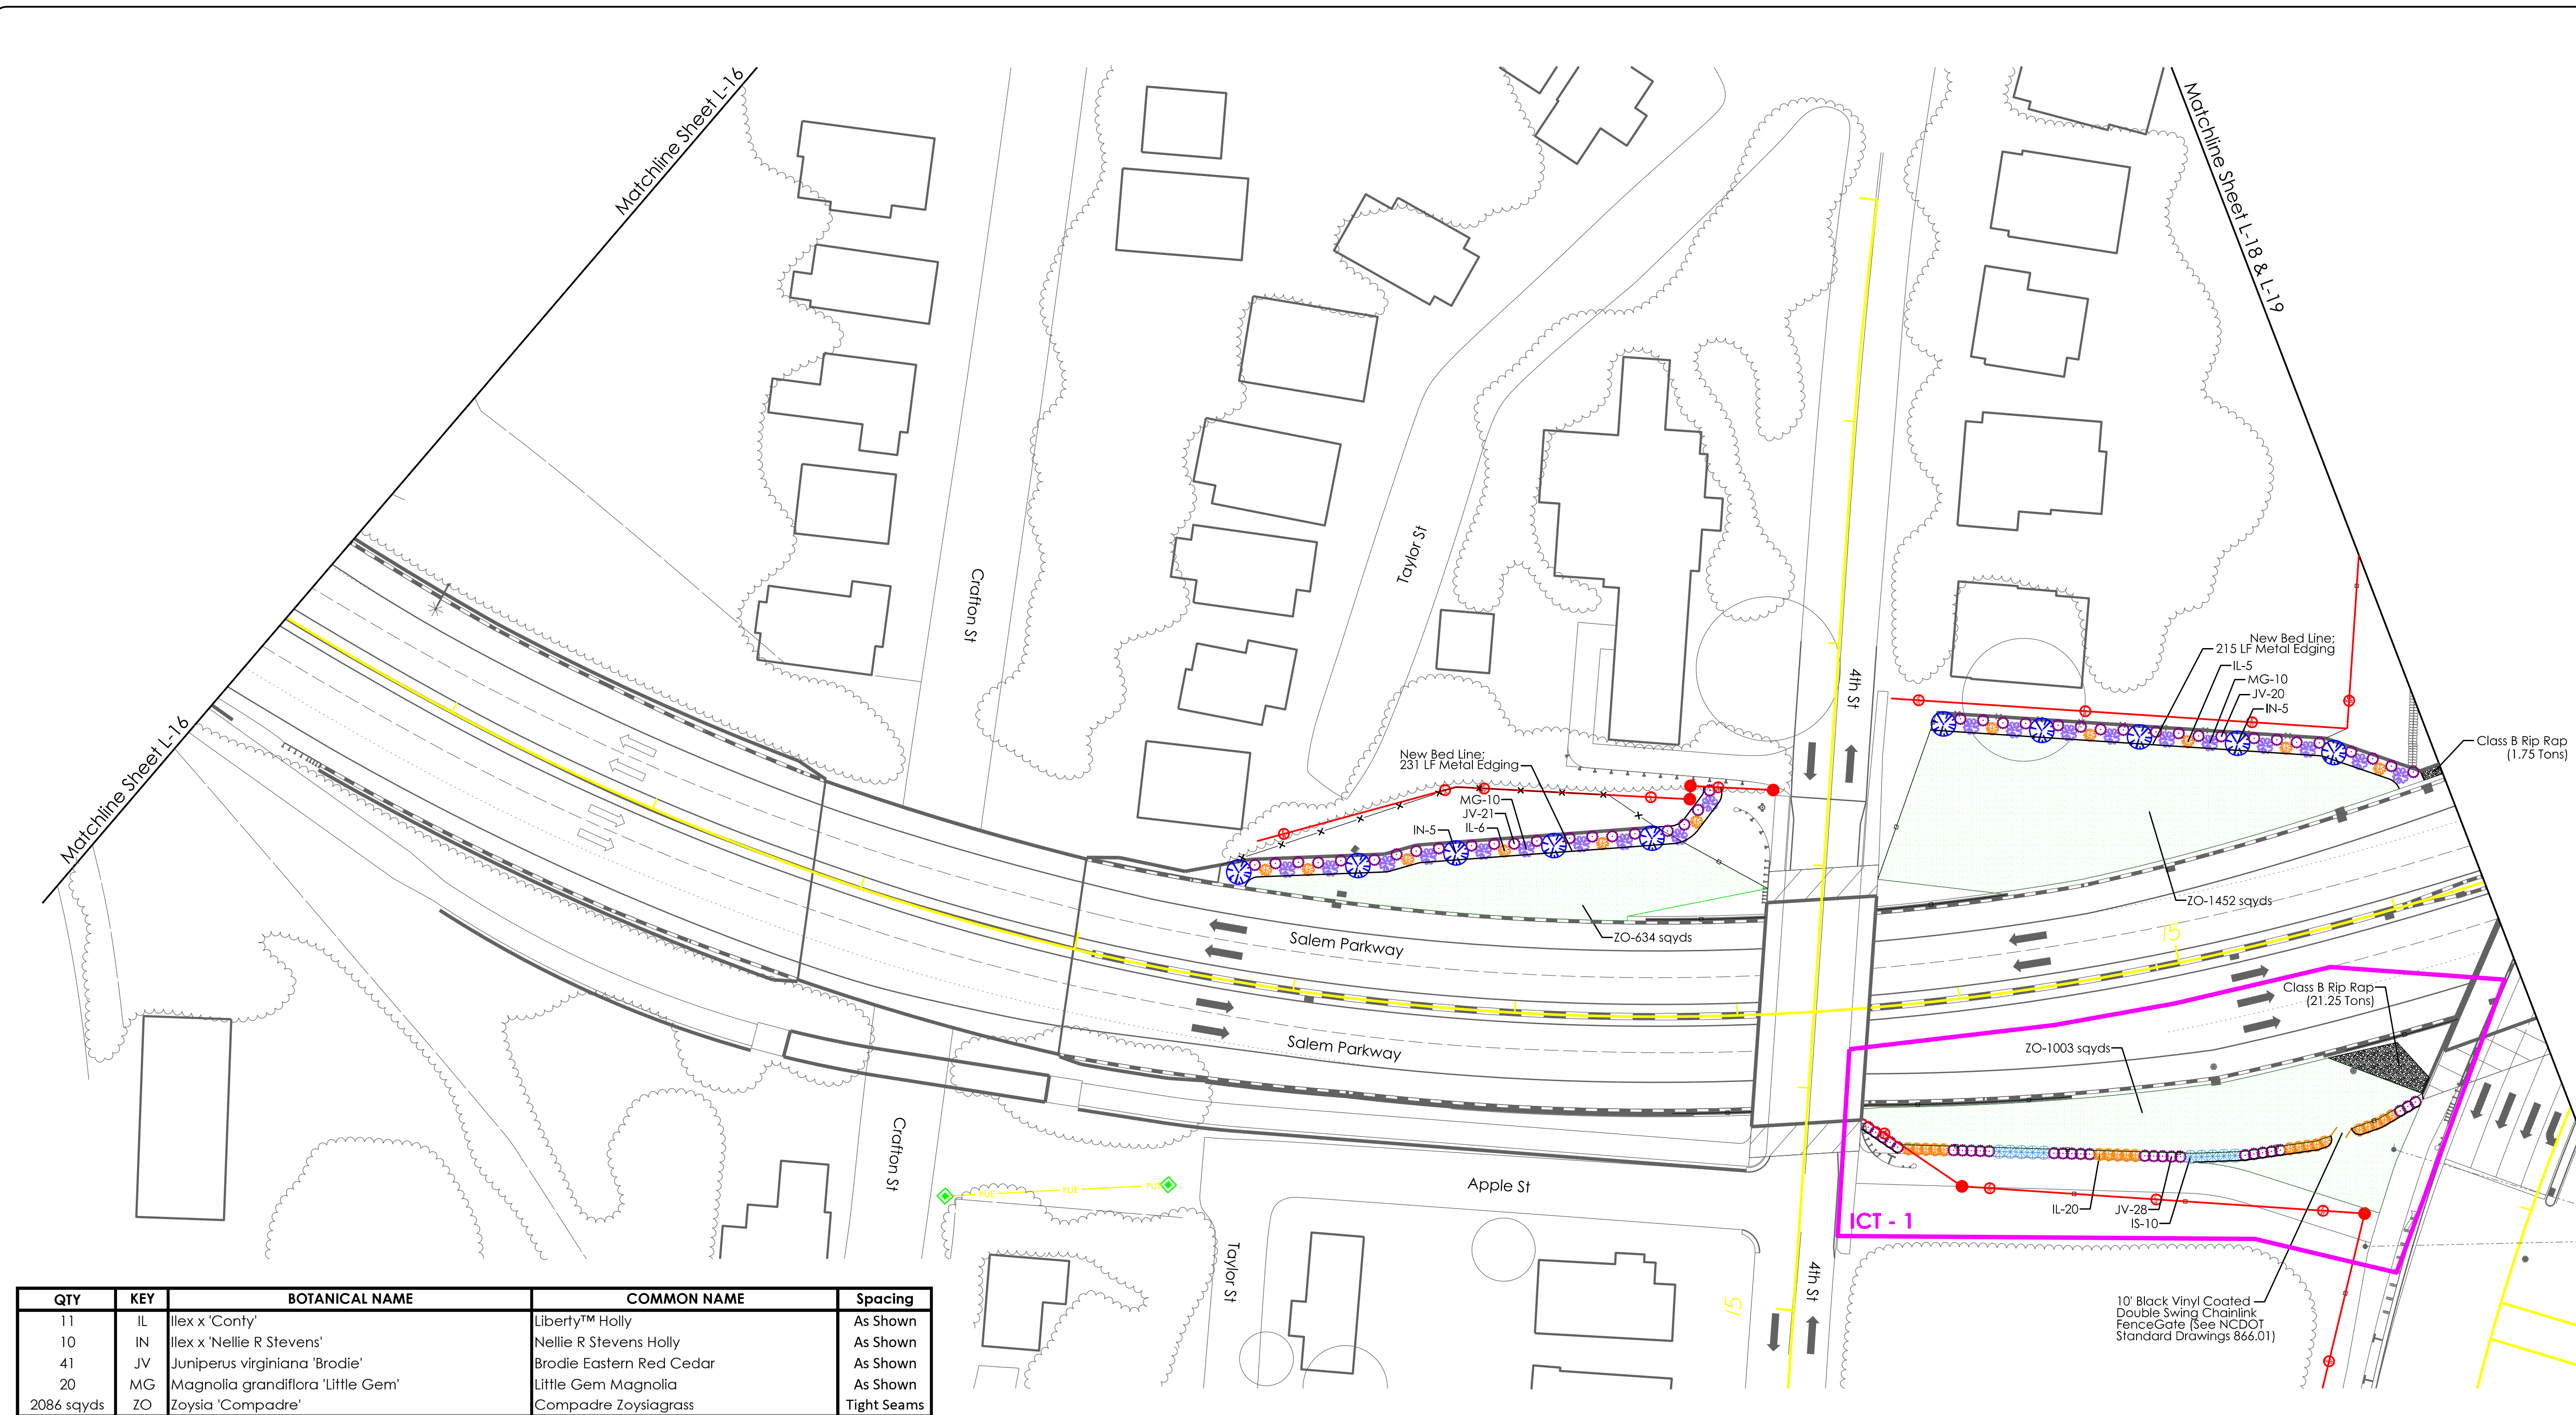

QTY	KEY	BOTANICAL NAME	COMMON NAME	Spacing
11	IL	Ilex x 'Conty'	Liberty™ Holly	As Shown
10	IN	Ilex x 'Nellie R Stevens'	Nellie R Stevens Holly	As Shown
41	JV	Juniperus virginiana 'Brodie'	Brodie Eastern Red Cedar	As Shown
20	MG	Magnolia grandiflora 'Little Gem'	Little Gem Magnolia	As Shown
2086 sayds	ZO	Zoysia 'Compadre'	Compadre Zoysiagrass	Tight Seams

ICT - 1 Planting				
QTY	KEY	BOTANICAL NAME	COMMON NAME	Spacing
20	IL	Ilex x 'Conty'	Liberty™ Holly	As Shown
10	IS	Ilex crenata 'Steeds'	Steeds Upright Japanese Holly	As Shown
28	JV	Juniperus virginiana 'Brodie'	Brodie Eastern Red Cedar	As Shown
1003 sayds	ZO	Zoysia 'Compadre'	Compadre Zoysiagrass	Tight Seams

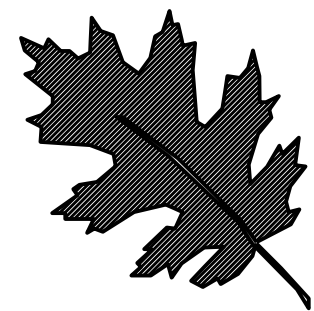



NCDOT - ROADSIDE ENVIRONMENTAL UNIT
AESTHETIC ENGINEERING SECTION
1557 MAIL SERVICE CENTER RALEIGH NC 27699-1557
PH: 919-707-2935 FAX: 919-715-2554
http://www.ncdot.org/doh/operations/dp_chief_eng/roadside/

I-40 BUS/US-421: Corridor Improvements
Forsyth County
TIP #: U-2827B


Landscape Architect
Kyle Cooper

SHEET DESCRIPTION:	PREL. DESIGN DATE :	Dec. 8, 2020	Landscape Plan		T.I.P. # U-2827B	
	CHECKED BY & DATE :	- - - - -	Landscape Plan Sheet		WBS # 34872.1.1	
	FINAL DESIGN DATE :	- - - - -			FED I.D. # NHF-0421(5)	
					SHEET NO : L-17	TOTAL SHEET NO : L-28

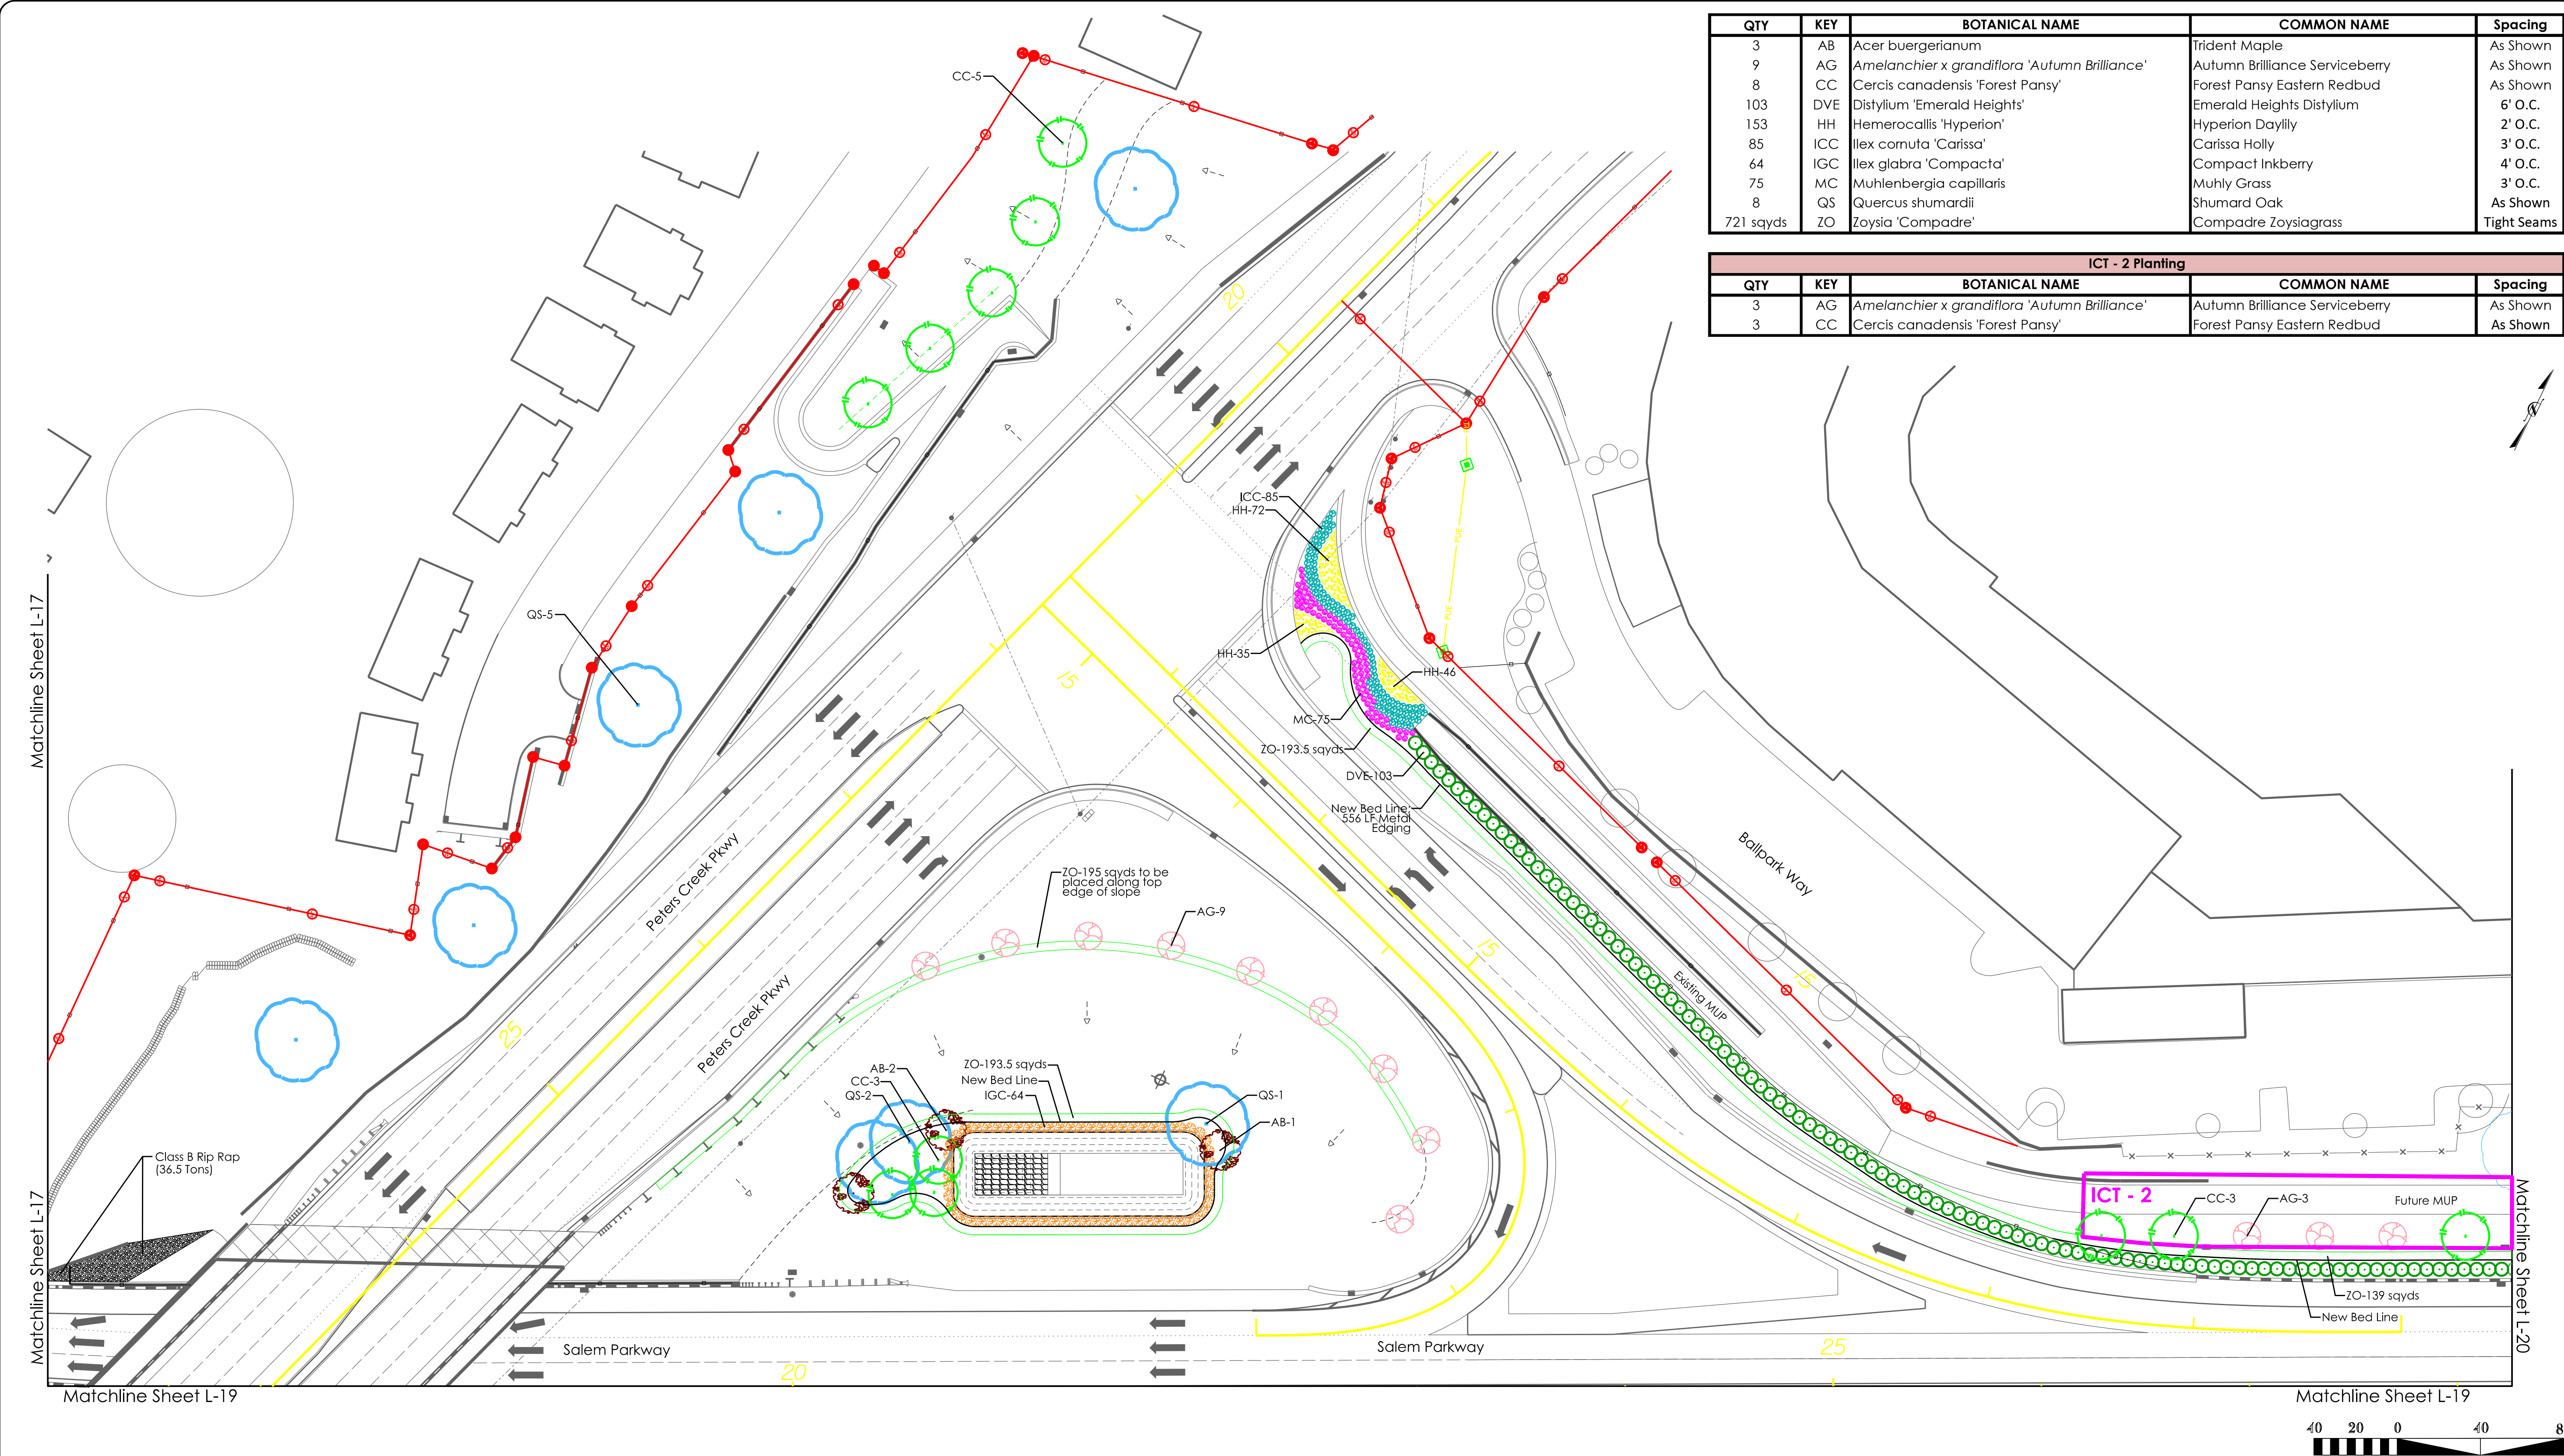

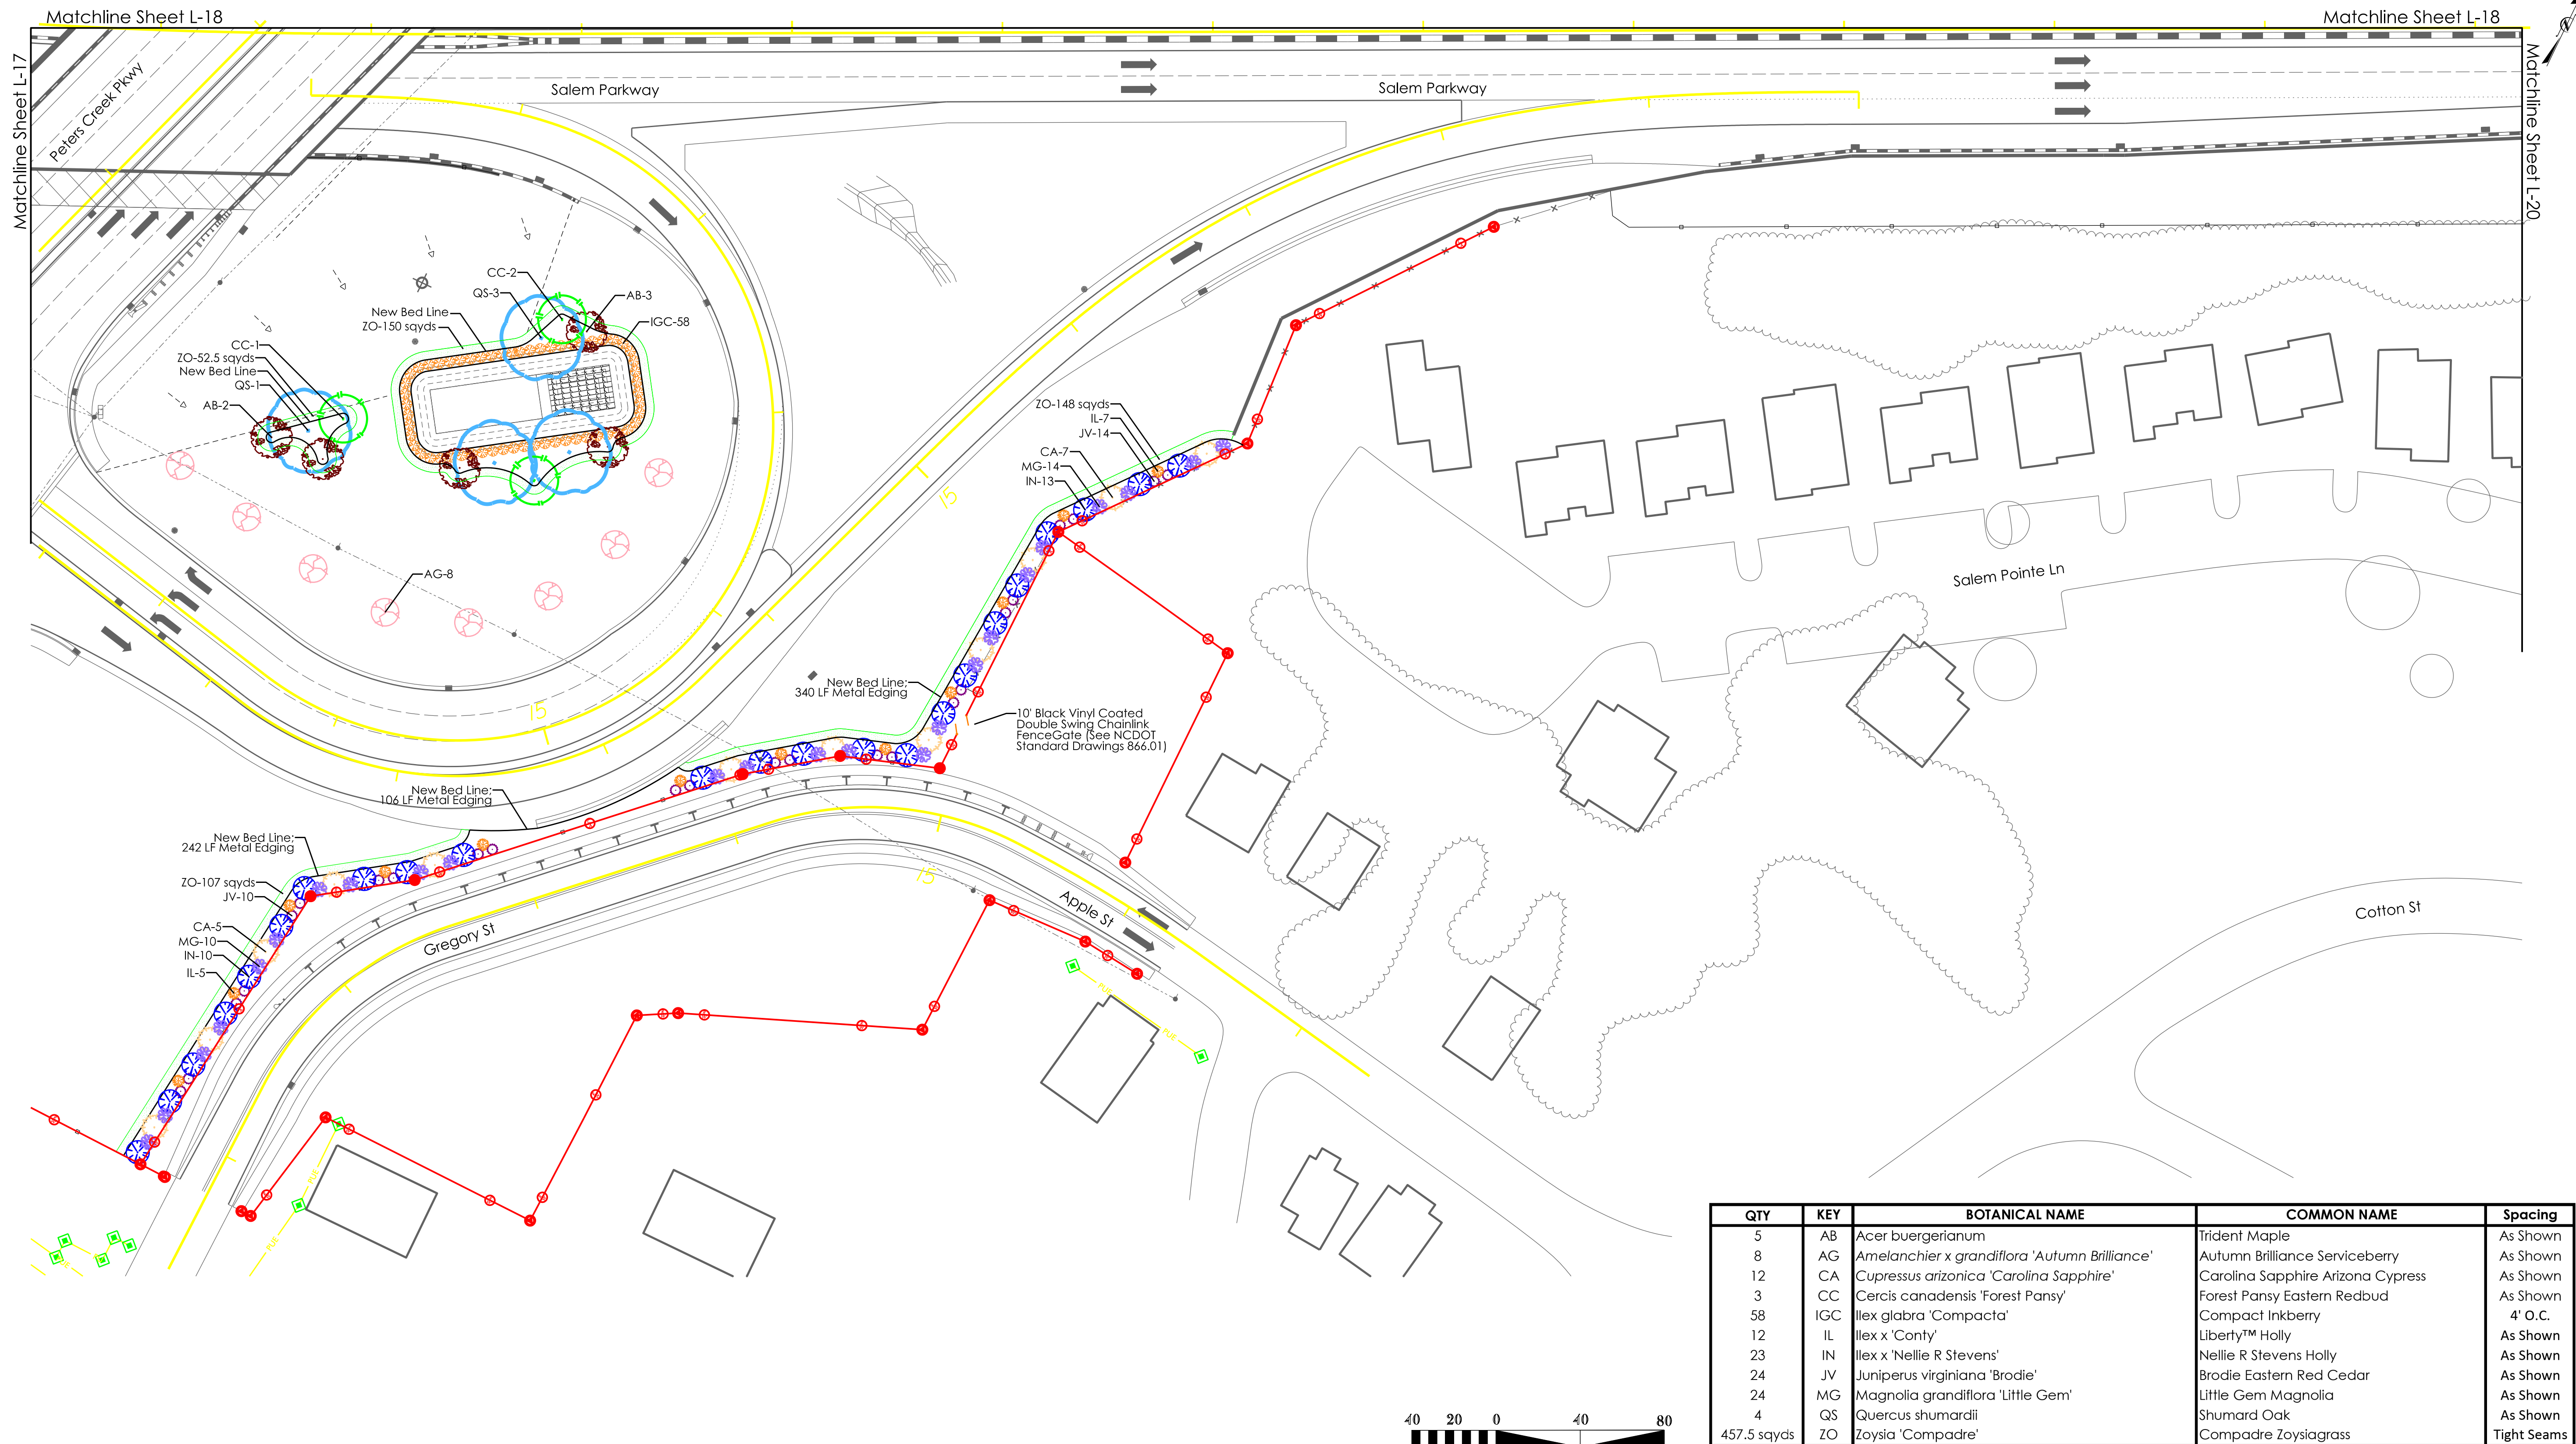

QTY	KEY	BOTANICAL NAME	COMMON NAME	Spacing
5	AB	Acer buergerianum	Trident Maple	As Shown
8	AG	Amelanchier x grandiflora 'Autumn Brilliance'	Autumn Brilliance Serviceberry	As Shown
12	CA	Cupressus arizonica 'Carolina Sapphire'	Carolina Sapphire Arizona Cypress	As Shown
3	CC	Cercis canadensis 'Forest Pansy'	Forest Pansy Eastern Redbud	As Shown
58	IGC	Ilex glabra 'Compacta'	Compact Inkberry	4' O.C.
12	IL	Ilex x 'Conty'	Liberty™ Holly	As Shown
23	IN	Ilex x 'Nellie R Stevens'	Nellie R Stevens Holly	As Shown
24	JV	Juniperus virginiana 'Brodie'	Brodie Eastern Red Cedar	As Shown
24	MG	Magnolia grandiflora 'Little Gem'	Little Gem Magnolia	As Shown
4	QS	Quercus shumardii	Shumard Oak	As Shown
457.5 sqyds	ZO	Zoysia 'Compadre'	Compadre Zoysiagrass	Tight Seams

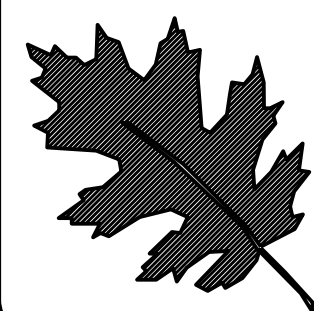


NCDOT - ROADSIDE ENVIRONMENTAL UNIT
AESTHETIC ENGINEERING SECTION
1557 MAIL SERVICE CENTER RALEIGH NC 27699-1557
PH: 919-707-2935 FAX: 919-715-2554
http://www.ncdot.org/doh/operations/dp_chief_eng/roadside/

I-40 BUS/US-421: Corridor Improvements
Forsyth County
TIP #: U-2827B

Landscape Architect
Kyle Cooper


SHEET DESCRIPTION:	PREL. DESIGN DATE :	Dec. 8, 2020	Landscape Plan		T.I.P. # U-2827B	
	CHECKED BY & DATE :	-----	Landscape Plan Sheet		WBS # 34872.1.1	
	FINAL DESIGN DATE :	-----			FED I.D. # NHF-0421(5)	
					SHEET NO : L-19	TOTAL SHEET NO : L-28

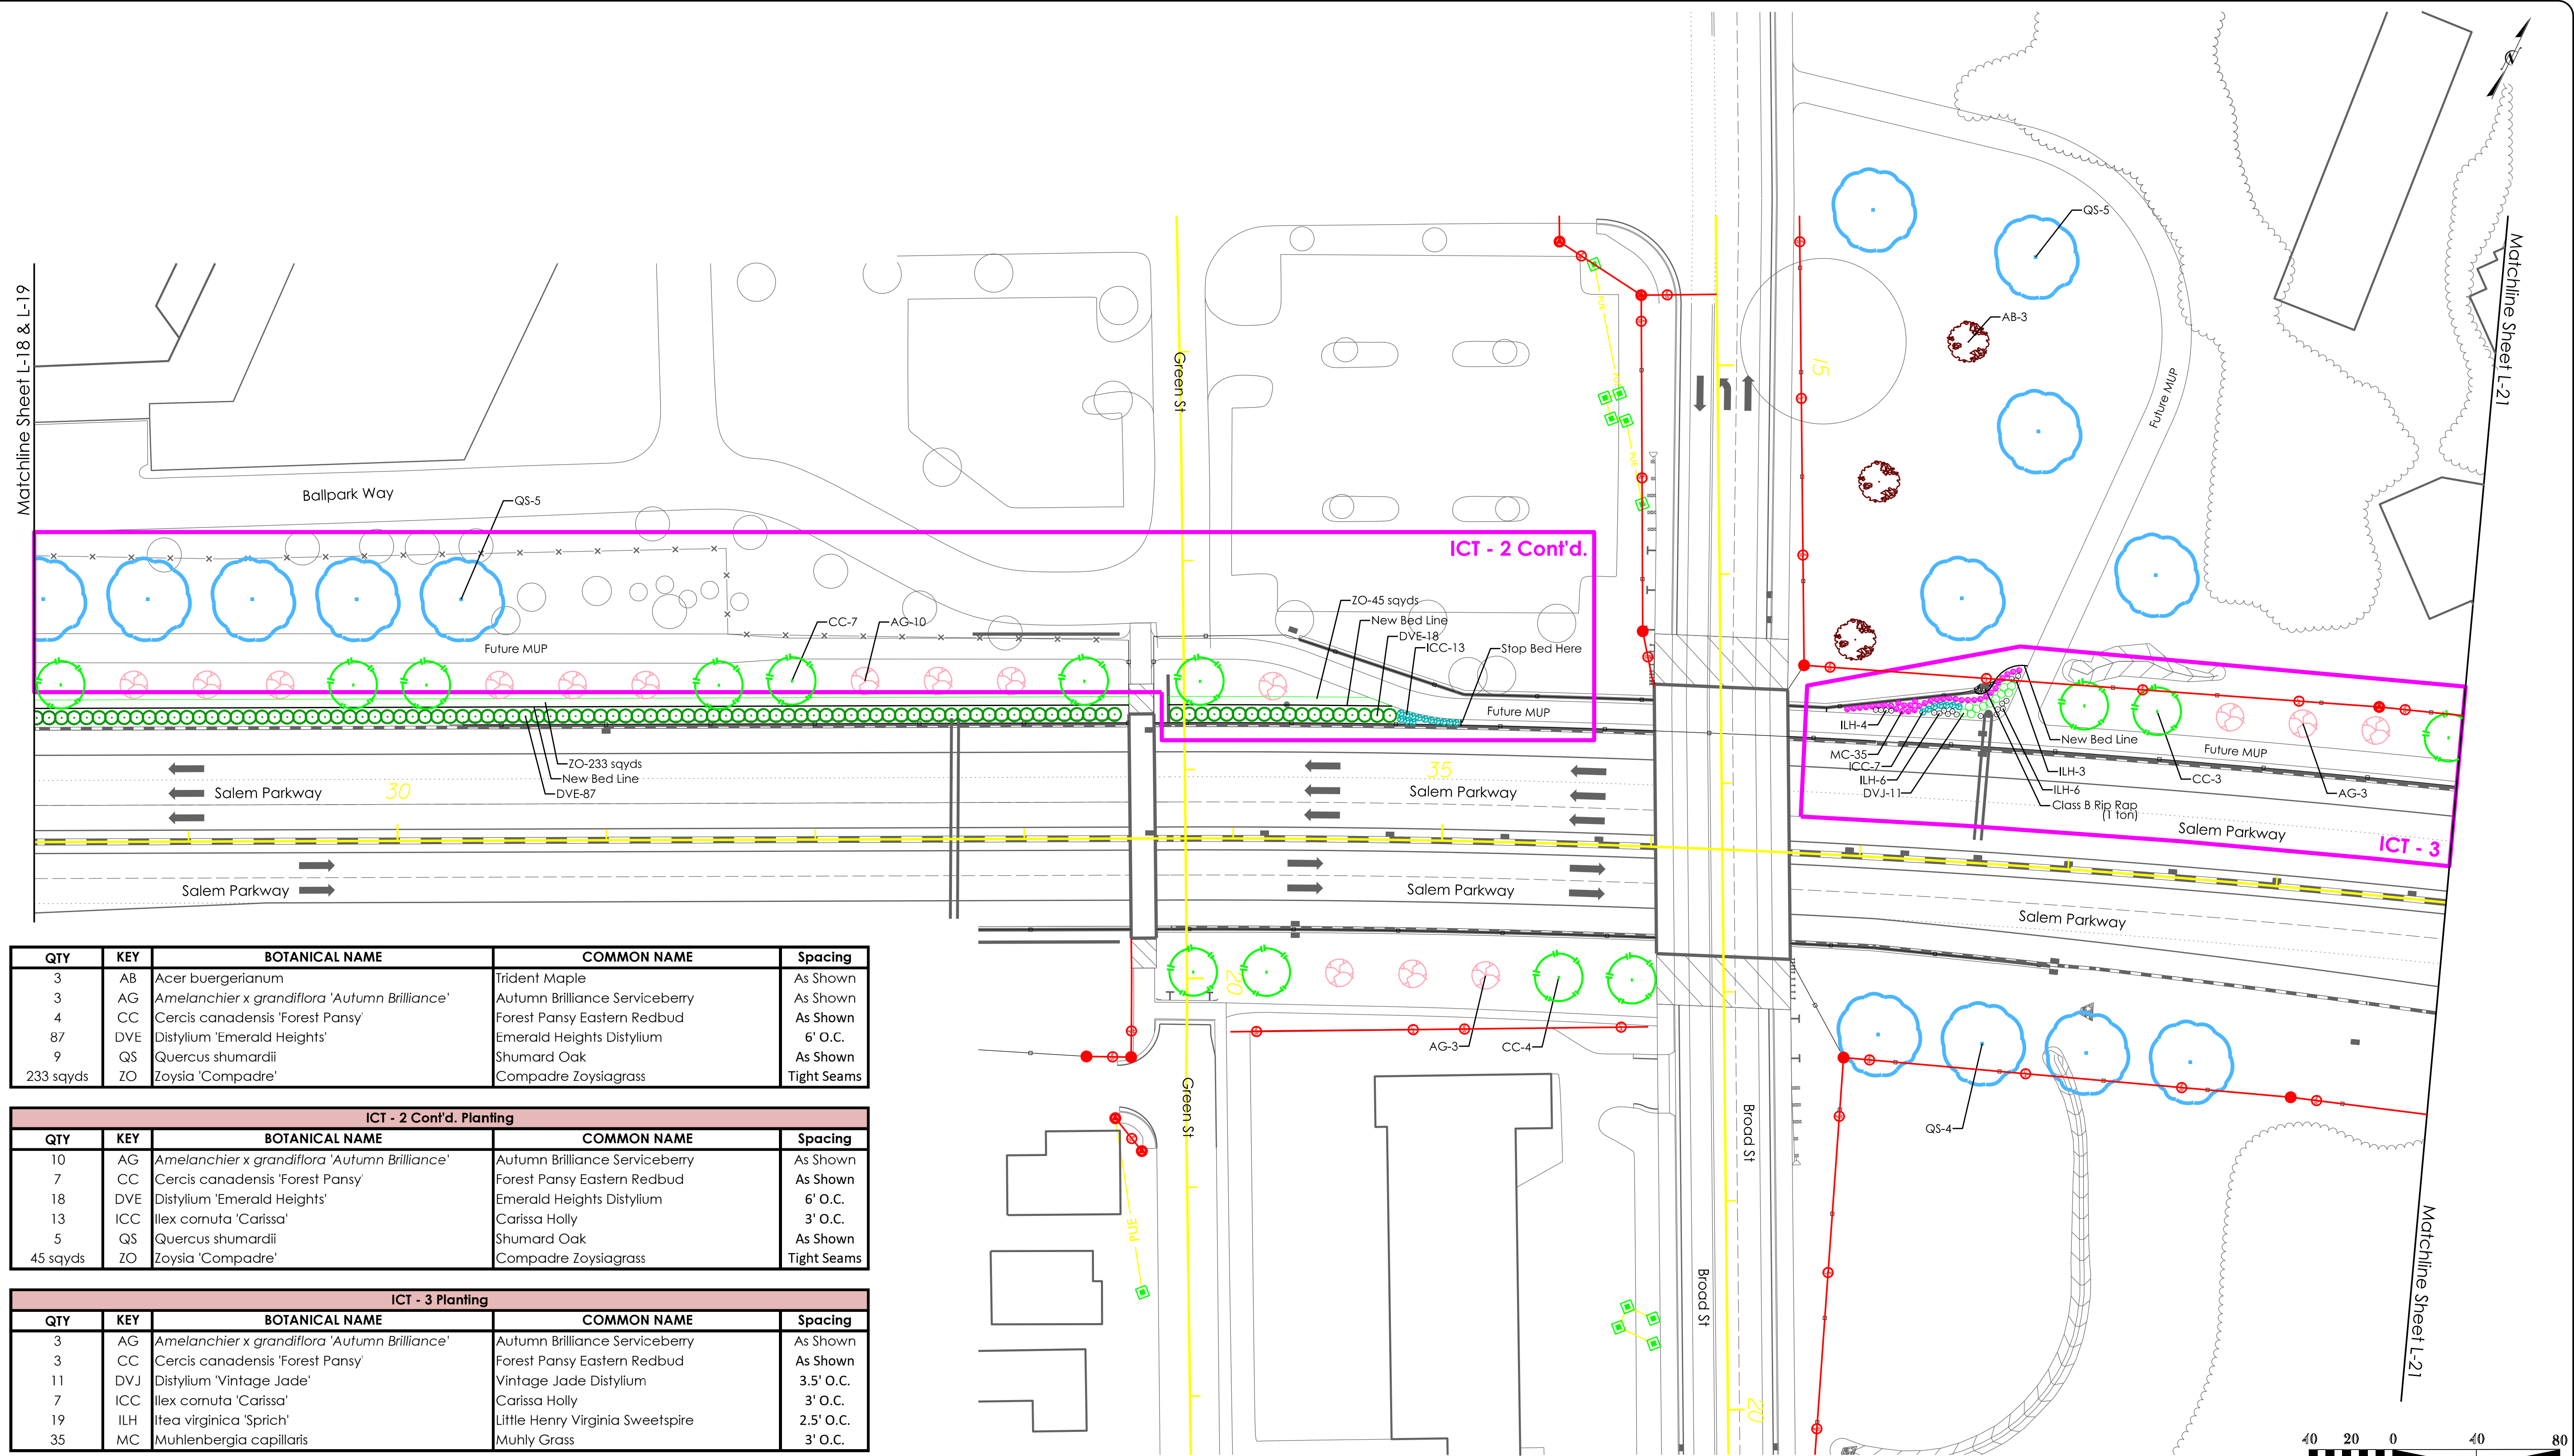

QTY	KEY	BOTANICAL NAME	COMMON NAME	Spacing
3	AB	Acer buergerianum	Trident Maple	As Shown
3	AG	Amelanchier x grandiflora 'Autumn Brilliance'	Autumn Brilliance Serviceberry	As Shown
4	CC	Cercis canadensis 'Forest Pansy'	Forest Pansy Eastern Redbud	As Shown
87	DVE	Distylium 'Emerald Heights'	Emerald Heights Distylium	6' O.C.
9	QS	Quercus shumardii	Shumard Oak	As Shown
233 sayds	ZO	Zoysia 'Compadre'	Compadre Zoysiagrass	Tight Seams

ICT - 2 Cont'd. Planting				
QTY	KEY	BOTANICAL NAME	COMMON NAME	Spacing
10	AG	Amelanchier x grandiflora 'Autumn Brilliance'	Autumn Brilliance Serviceberry	As Shown
7	CC	Cercis canadensis 'Forest Pansy'	Forest Pansy Eastern Redbud	As Shown
18	DVE	Distylium 'Emerald Heights'	Emerald Heights Distylium	6' O.C.
13	ICC	Ilex cornuta 'Carissa'	Carissa Holly	3' O.C.
5	QS	Quercus shumardii	Shumard Oak	As Shown
45 sayds	ZO	Zoysia 'Compadre'	Compadre Zoysiagrass	Tight Seams

ICT - 3 Planting				
QTY	KEY	BOTANICAL NAME	COMMON NAME	Spacing
3	AG	Amelanchier x grandiflora 'Autumn Brilliance'	Autumn Brilliance Serviceberry	As Shown
3	CC	Cercis canadensis 'Forest Pansy'	Forest Pansy Eastern Redbud	As Shown
11	DVJ	Distylium 'Vintage Jade'	Vintage Jade Distylium	3.5' O.C.
7	ICC	Ilex cornuta 'Carissa'	Carissa Holly	3' O.C.
19	ILH	Itea virginica 'Sprich'	Little Henry Virginia Sweetspire	2.5' O.C.
35	MC	Muhlenbergia capillaris	Muhly Grass	3' O.C.

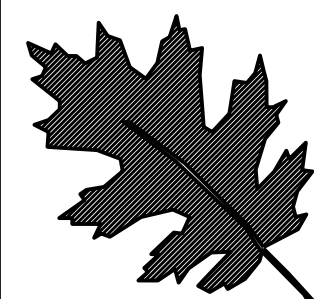

NCDOT - ROADSIDE ENVIRONMENTAL UNIT
AESTHETIC ENGINEERING SECTION
1557 MAIL SERVICE CENTER RALEIGH NC 27699-1557
PH: 919-707-2935 FAX: 919-715-2554
http://www.ncdot.org/doh/operations/dp_chief_eng/roadside/


I-40 BUS/US-421: Corridor Improvements
Forsyth County
TIP #: U-2827B

Landscape Architect


Kyle Cooper

SHEET DESCRIPTION:	PREL. DESIGN DATE:	Dec. 8, 2020
	CHECKED BY & DATE:	-----
	FINAL DESIGN DATE:	-----

Landscape Plan
Landscape Plan Sheet

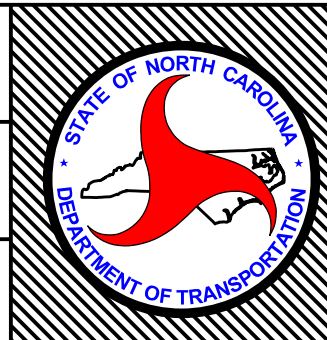


T.I.P. #	U-2827B
WBS #	34872.1.1
FED I.D. #	NHF-0421 (5)
SHEET NO.:	L-20
TOTAL SHEET NO.:	L-28

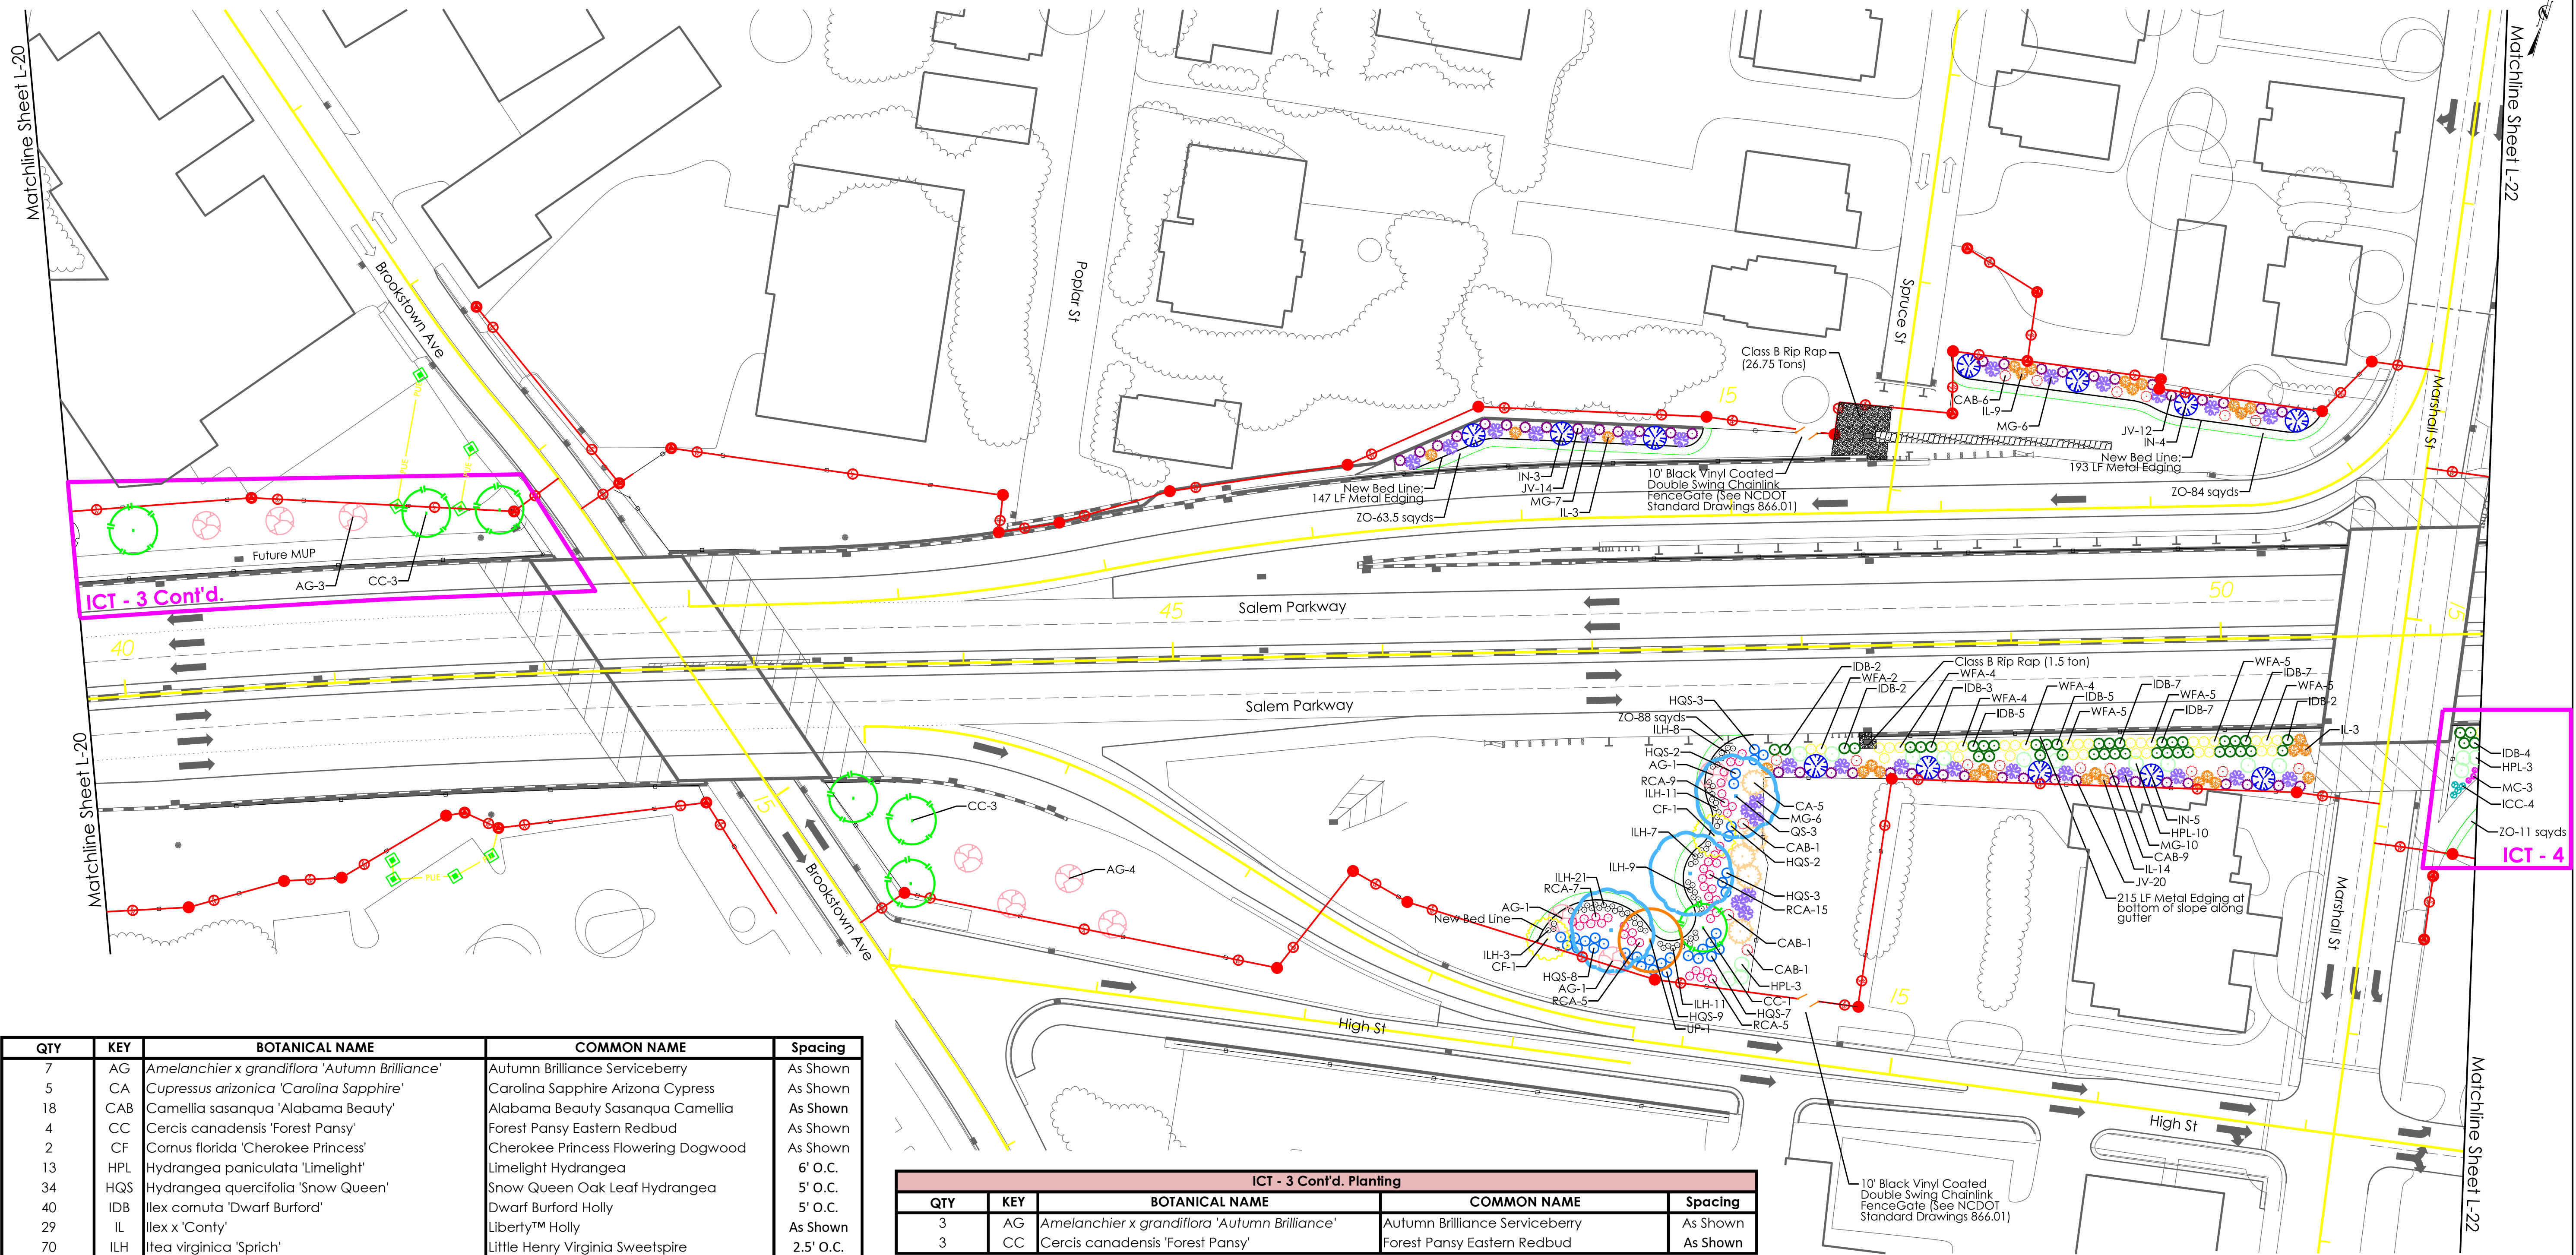

QTY	KEY	BOTANICAL NAME	COMMON NAME	Spacing
7	AG	Amelanchier x grandiflora 'Autumn Brilliance'	Autumn Brilliance Serviceberry	As Shown
5	CA	Cupressus arizonica 'Carolina Sapphire'	Carolina Sapphire Arizona Cypress	As Shown
18	CAB	Camellia sasanqua 'Alabama Beauty'	Alabama Beauty Sasanqua Camellia	As Shown
4	CC	Cercis canadensis 'Forest Pansy'	Forest Pansy Eastern Redbud	As Shown
2	CF	Cornus florida 'Cherokee Princess'	Cherokee Princess Flowering Dogwood	As Shown
13	HPL	Hydrangea paniculata 'Limelight'	Limelight Hydrangea	6' O.C.
34	HQS	Hydrangea quercifolia 'Snow Queen'	Snow Queen Oak Leaf Hydrangea	5' O.C.
40	IDB	Ilex cornuta 'Dwarf Burford'	Dwarf Burford Holly	5' O.C.
29	IL	Ilex x 'Conty'	Liberty™ Holly	As Shown
70	ILH	Itea virginica 'Sprich'	Little Henry Virginia Sweetpire	2.5' O.C.
12	IN	Ilex x 'Nellie R Stevens'	Nellie R Stevens Holly	As Shown
46	JV	Juniperus virginiana 'Brodie'	Brodie Eastern Red Cedar	As Shown
29	MG	Magnolia grandiflora 'Little Gem'	Little Gem Magnolia	As Shown
3	QS	Quercus shumardii	Shumard Oak	As Shown
41	RCA	Rhododendron 'Conlee'	Autumn Amethyst Encore Azalea	4' O.C.
1	UP	Ulmus parvifolia 'Allee'	Allee Lacebark Elm	As Shown
34	WFA	Weigela florida 'Alexandra'	Wine & Roses Weigela	5' O.C.
235.5 sqyds	ZO	Zoysia 'Compadre'	Compadre Zoysiagrass	Tight Seams

ICT - 3 Cont'd. Planting				
QTY	KEY	BOTANICAL NAME	COMMON NAME	Spacing
3	AG	Amelanchier x grandiflora 'Autumn Brilliance'	Autumn Brilliance Serviceberry	As Shown
3	CC	Cercis canadensis 'Forest Pansy'	Forest Pansy Eastern Redbud	As Shown

ICT - 4 Planting				
QTY	KEY	BOTANICAL NAME	COMMON NAME	Spacing
3	HPL	Hydrangea paniculata 'Limelight'	Limelight Hydrangea	6' O.C.
4	ICC	Ilex cornuta 'Carissa'	Carissa Holly	3' O.C.
4	IDB	Ilex cornuta 'Dwarf Burford'	Dwarf Burford Holly	5' O.C.
3	MC	Muhlenbergia capillaris	Muhly Grass	3' O.C.
11 sqyds	ZO	Zoysia 'Compadre'	Compadre Zoysiagrass	Tight Seams

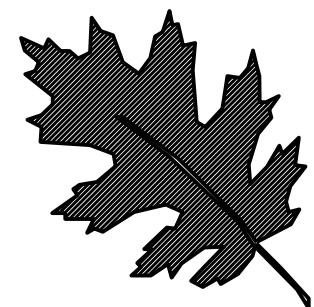

NCDOT - ROADSIDE ENVIRONMENTAL UNIT
AESTHETIC ENGINEERING SECTION
1557 MAIL SERVICE CENTER RALEIGH NC 27699-1557
PH: 919-707-2935 FAX: 919-715-2554
http://www.ncdot.org/doh/operations/dp_chief_eng/roadside/

I-40 BUS/US-421: Corridor Improvements
Forsyth County
TIP #: U-2827B


Landscape Architect

Kyle Cooper


SHEET DESCRIPTION:

PREL. DESIGN DATE: Dec. 8, 2020
CHECKED BY & DATE: ---
FINAL DESIGN DATE: ---

Landscape Plan
Landscape Plan Sheet

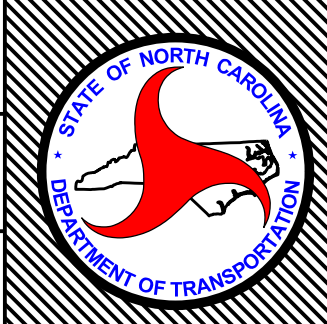


T.I.P. # U-2827B
WBS # 34872.1.1
FED I.D. # NHF-0421 (5)
SHEET NO: L-21
TOTAL SHEET NO: L-28

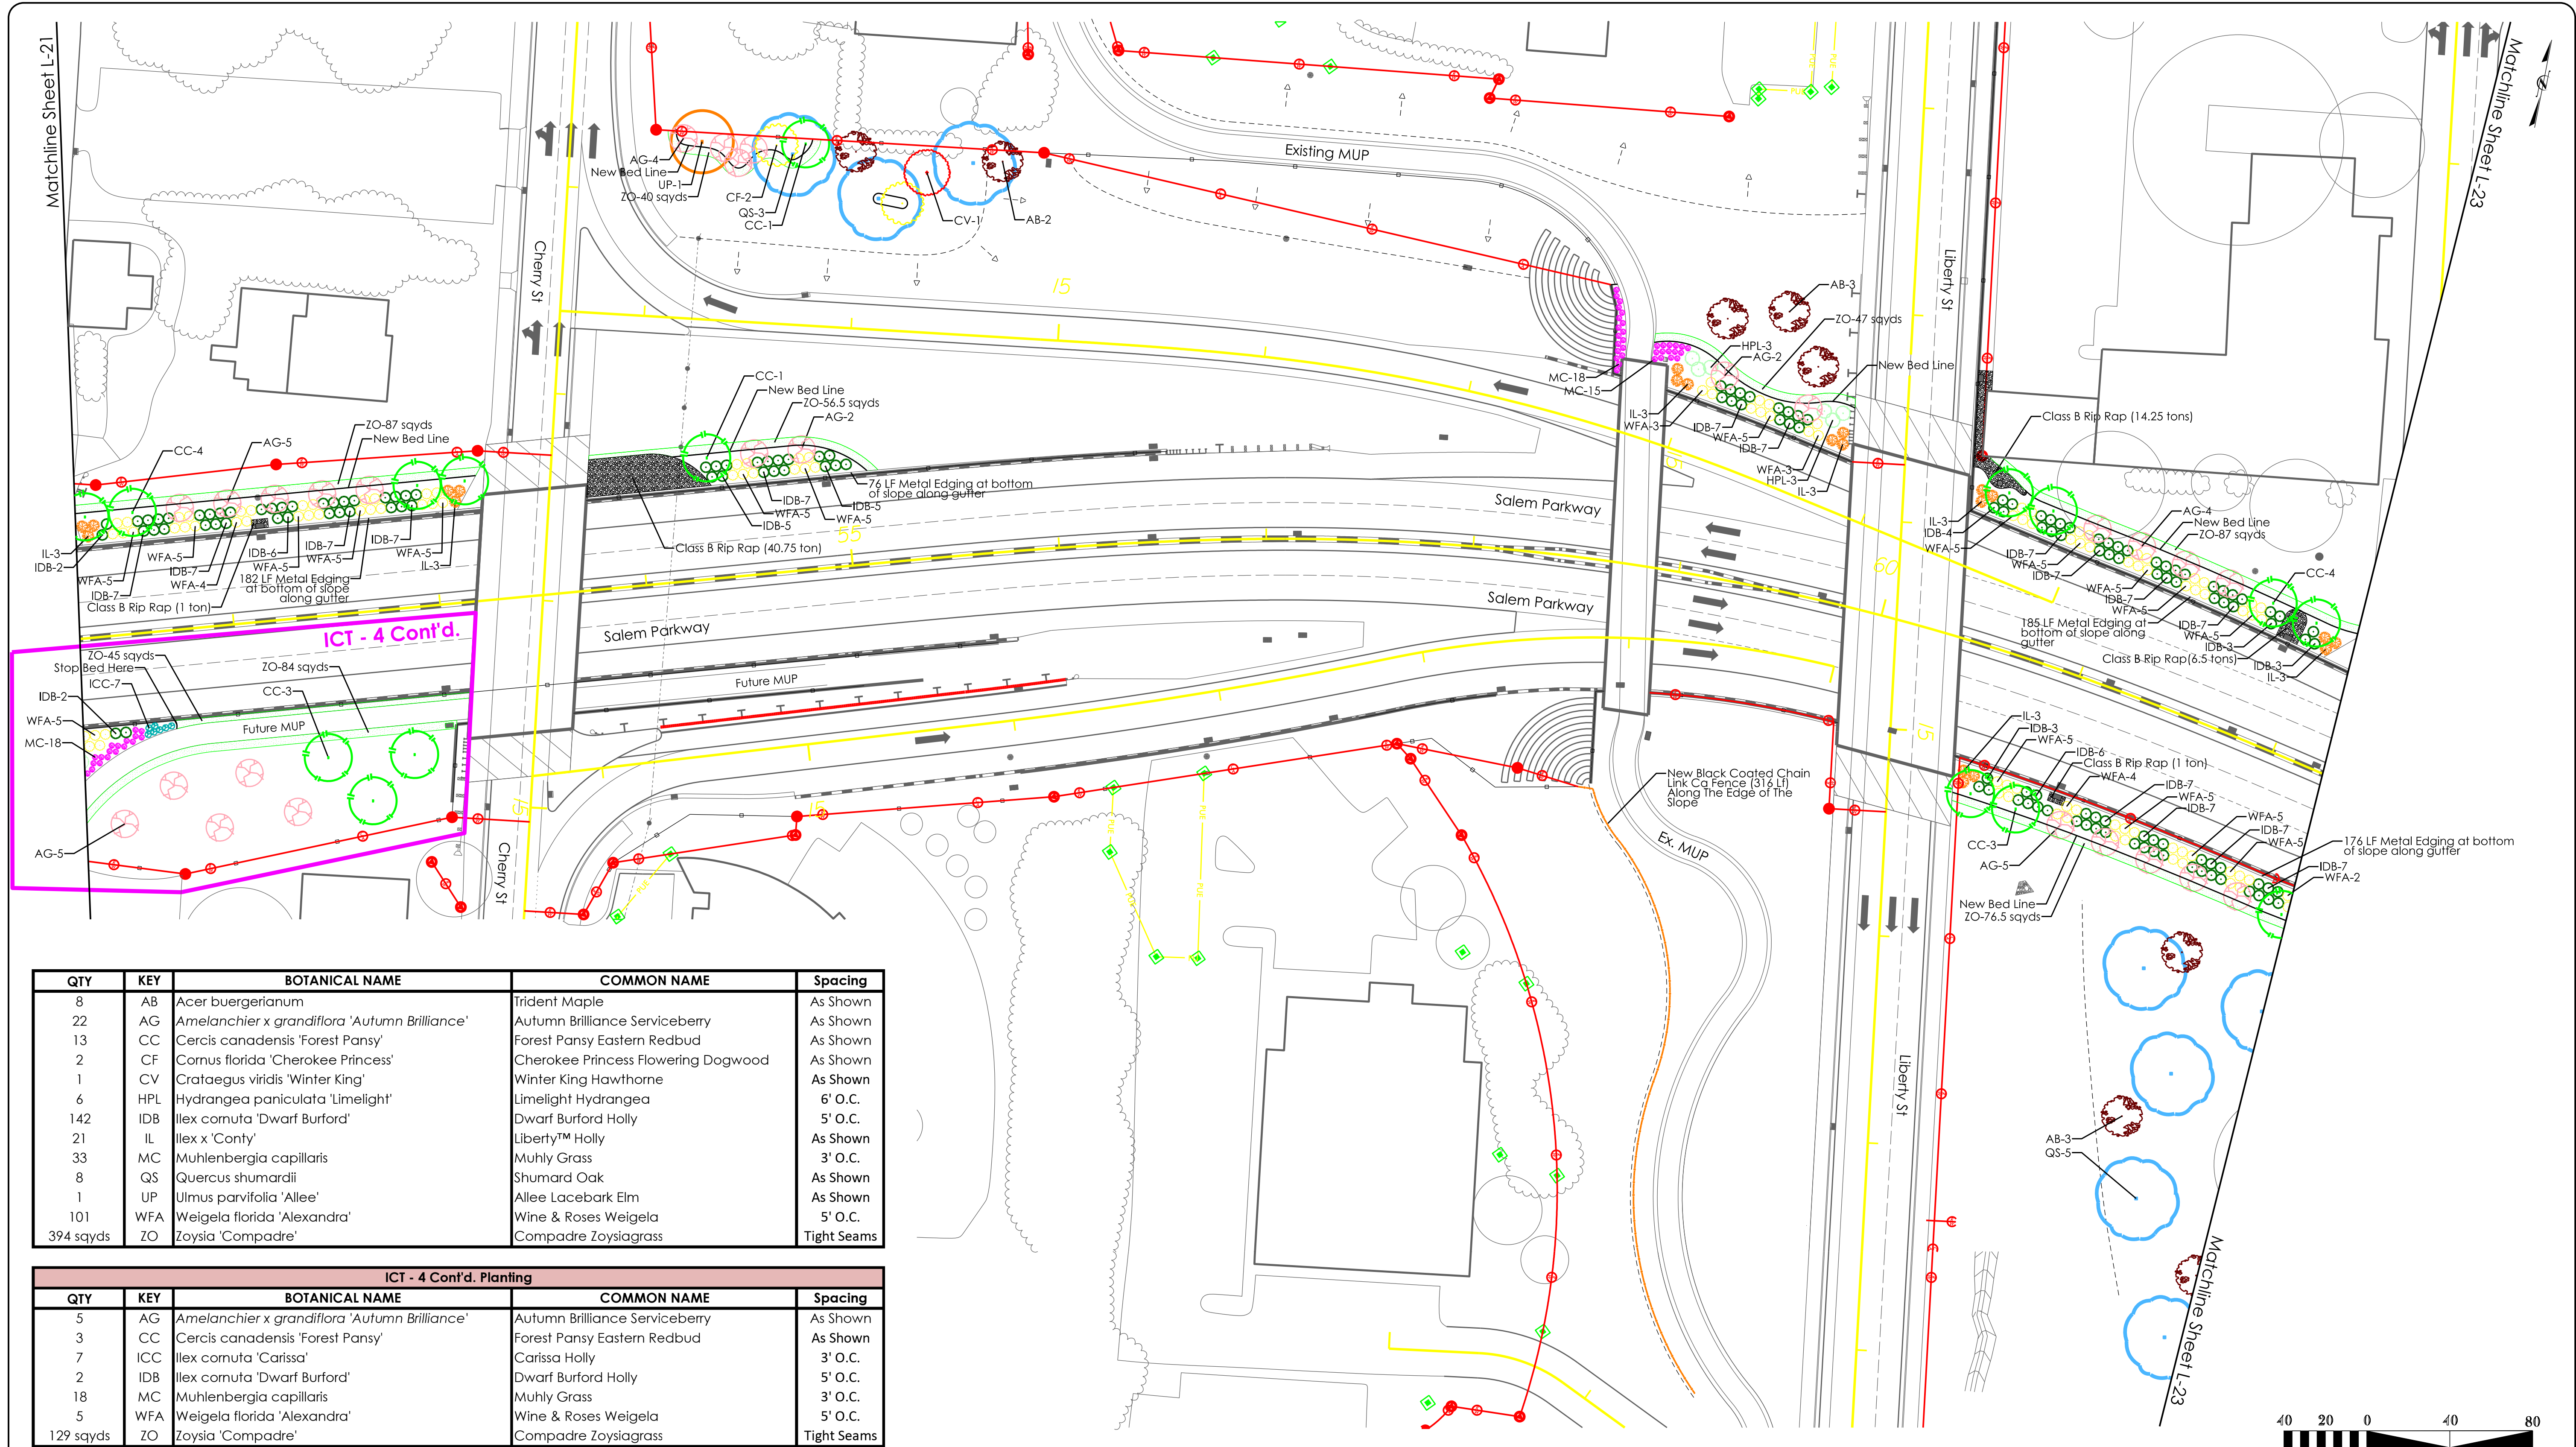


QTY	KEY	BOTANICAL NAME	COMMON NAME	Spacing
8	AB	Acer buergerianum	Trident Maple	As Shown
22	AG	Amelanchier x grandiflora 'Autumn Brilliance'	Autumn Brilliance Serviceberry	As Shown
13	CC	Cercis canadensis 'Forest Pansy'	Forest Pansy Eastern Redbud	As Shown
2	CF	Cornus florida 'Cherokee Princess'	Cherokee Princess Flowering Dogwood	As Shown
1	CV	Crataegus viridis 'Winter King'	Winter King Hawthorne	As Shown
6	HPL	Hydrangea paniculata 'Limelight'	Limelight Hydrangea	6' O.C.
142	IDB	Ilex cornuta 'Dwarf Burford'	Dwarf Burford Holly	5' O.C.
21	IL	Ilex x 'Conty'	Liberty™ Holly	As Shown
33	MC	Muhlenbergia capillaris	Muhly Grass	3' O.C.
8	QS	Quercus shumardii	Shumard Oak	As Shown
1	UP	Ulmus parvifolia 'Allee'	Allee Lacebark Elm	As Shown
101	WFA	Weigela florida 'Alexandra'	Wine & Roses Weigela	5' O.C.
394 sayds	ZO	Zoysia 'Compadre'	Compadre Zoysiagrass	Tight Seams

ICT - 4 Cont'd. Planting				
QTY	KEY	BOTANICAL NAME	COMMON NAME	Spacing
5	AG	Amelanchier x grandiflora 'Autumn Brilliance'	Autumn Brilliance Serviceberry	As Shown
3	CC	Cercis canadensis 'Forest Pansy'	Forest Pansy Eastern Redbud	As Shown
7	ICC	Ilex cornuta 'Carissa'	Carissa Holly	3' O.C.
2	IDB	Ilex cornuta 'Dwarf Burford'	Dwarf Burford Holly	5' O.C.
18	MC	Muhlenbergia capillaris	Muhly Grass	3' O.C.
5	WFA	Weigela florida 'Alexandra'	Wine & Roses Weigela	5' O.C.
129 sayds	ZO	Zoysia 'Compadre'	Compadre Zoysiagrass	Tight Seams

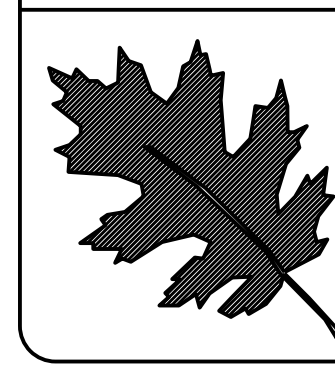


NCDOT - ROADSIDE ENVIRONMENTAL UNIT
AESTHETIC ENGINEERING SECTION
1557 MAIL SERVICE CENTER RALEIGH NC 27699-1557
PH: 919-707-2935 FAX: 919-715-2554
http://www.ncdot.org/doh/operations/dp_chief_eng/roadside/

I-40 BUS/US-421: Corridor Improvements
Forsyth County
TIP #: U-2827B

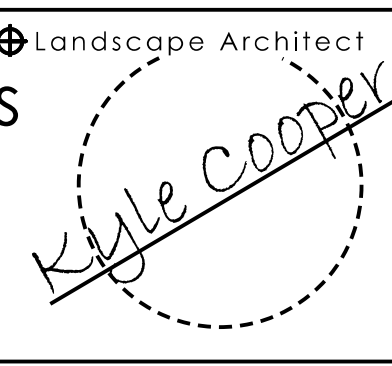
Landscape Architect


SHEET DESCRIPTION:


PREL. DESIGN DATE:	Dec. 8, 2020	Landscape Plan
CHECKED BY & DATE:	----	Landscape Plan Sheet
FINAL DESIGN DATE:	----	

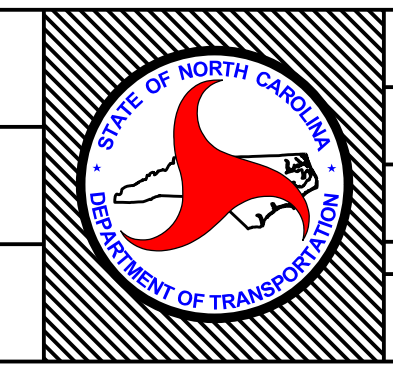

T.I.P. #	U-2827B
WBS #	34872.1.1
FED I.D. #	NHF-0421 (5)
SHEET NO.:	L-22
TOTAL SHEET NO.:	L-28

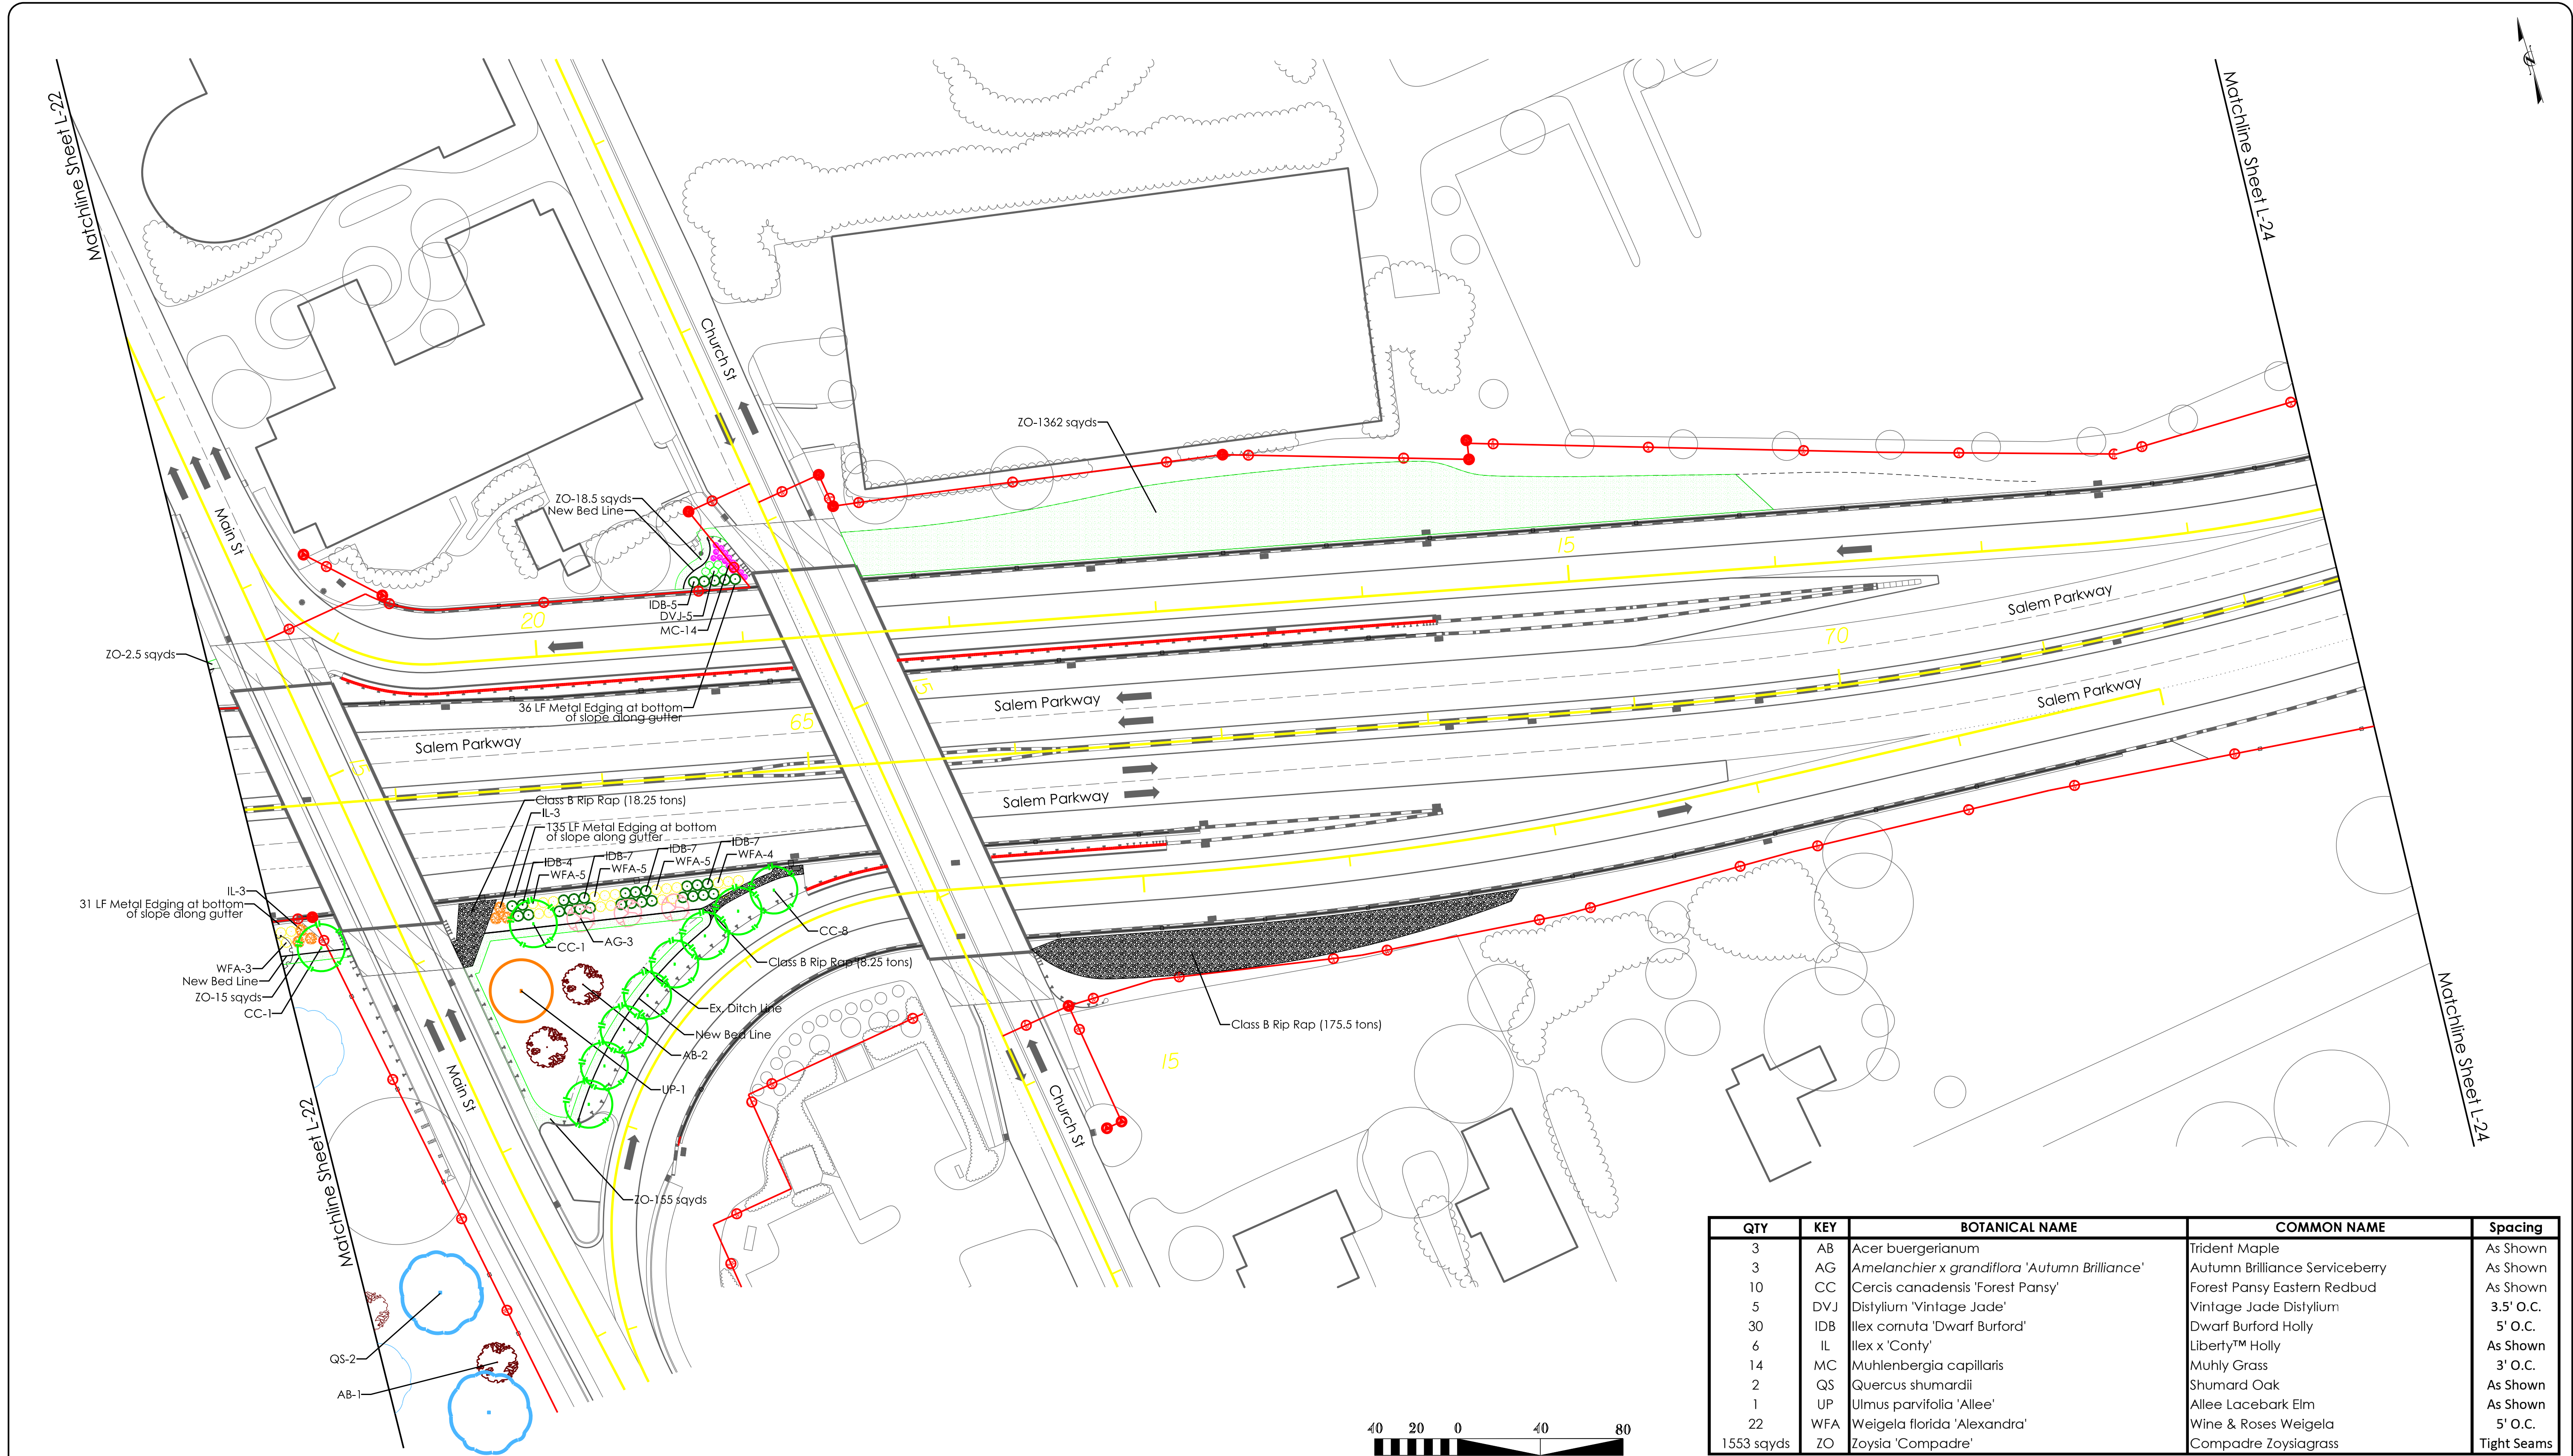

QTY	KEY	BOTANICAL NAME	COMMON NAME	Spacing
3	AB	Acer buergerianum	Trident Maple	As Shown
3	AG	Amelanchier x grandiflora 'Autumn Brilliance'	Autumn Brilliance Serviceberry	As Shown
10	CC	Cercis canadensis 'Forest Pansy'	Forest Pansy Eastern Redbud	As Shown
5	DVJ	Distylium 'Vintage Jade'	Vintage Jade Distylium	3.5' O.C.
30	IDB	Ilex cornuta 'Dwarf Burford'	Dwarf Burford Holly	5' O.C.
6	IL	Ilex x 'Conty'	Liberty™ Holly	As Shown
14	MC	Muhlenbergia capillaris	Muhly Grass	3' O.C.
2	QS	Quercus shumardii	Shumard Oak	As Shown
1	UP	Ulmus parvifolia 'Allee'	Allee Lacebark Elm	As Shown
22	WFA	Weigela florida 'Alexandra'	Wine & Roses Weigela	5' O.C.
1553 sqyds	ZO	Zoysia 'Compadre'	Compadre Zoysiagrass	Tight Seams

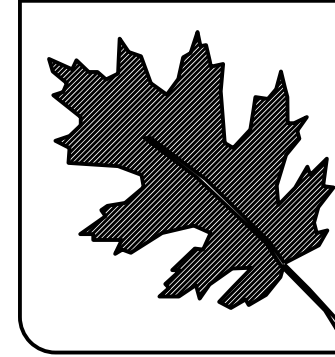


NCDOT - ROADSIDE ENVIRONMENTAL UNIT
AESTHETIC ENGINEERING SECTION
1557 MAIL SERVICE CENTER RALEIGH NC 27699-1557
PH: 919-707-2935 FAX: 919-715-2554
http://www.ncdot.org/doh/operations/dp_chief_eng/roadside/

I-40 BUS/US-421: Corridor Improvements
Forsyth County
TIP #: U-2827B


Landscape Architect


SHEET DESCRIPTION:
PREL. DESIGN DATE: Dec. 8, 2020
CHECKED BY & DATE: - - - -
FINAL DESIGN DATE: - - - -


Landscape Plan
Landscape Plan Sheet

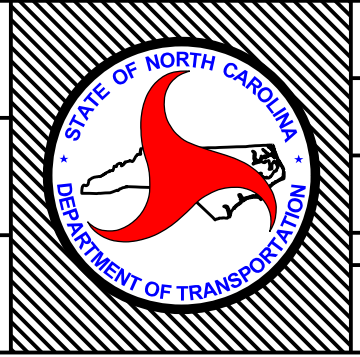

T.I.P. # U-2827B
WBS # 34872.1.1
FED I.D. # NHF-0421 (5)
SHEET NO.: L-23
TOTAL SHEET NO.: L-28

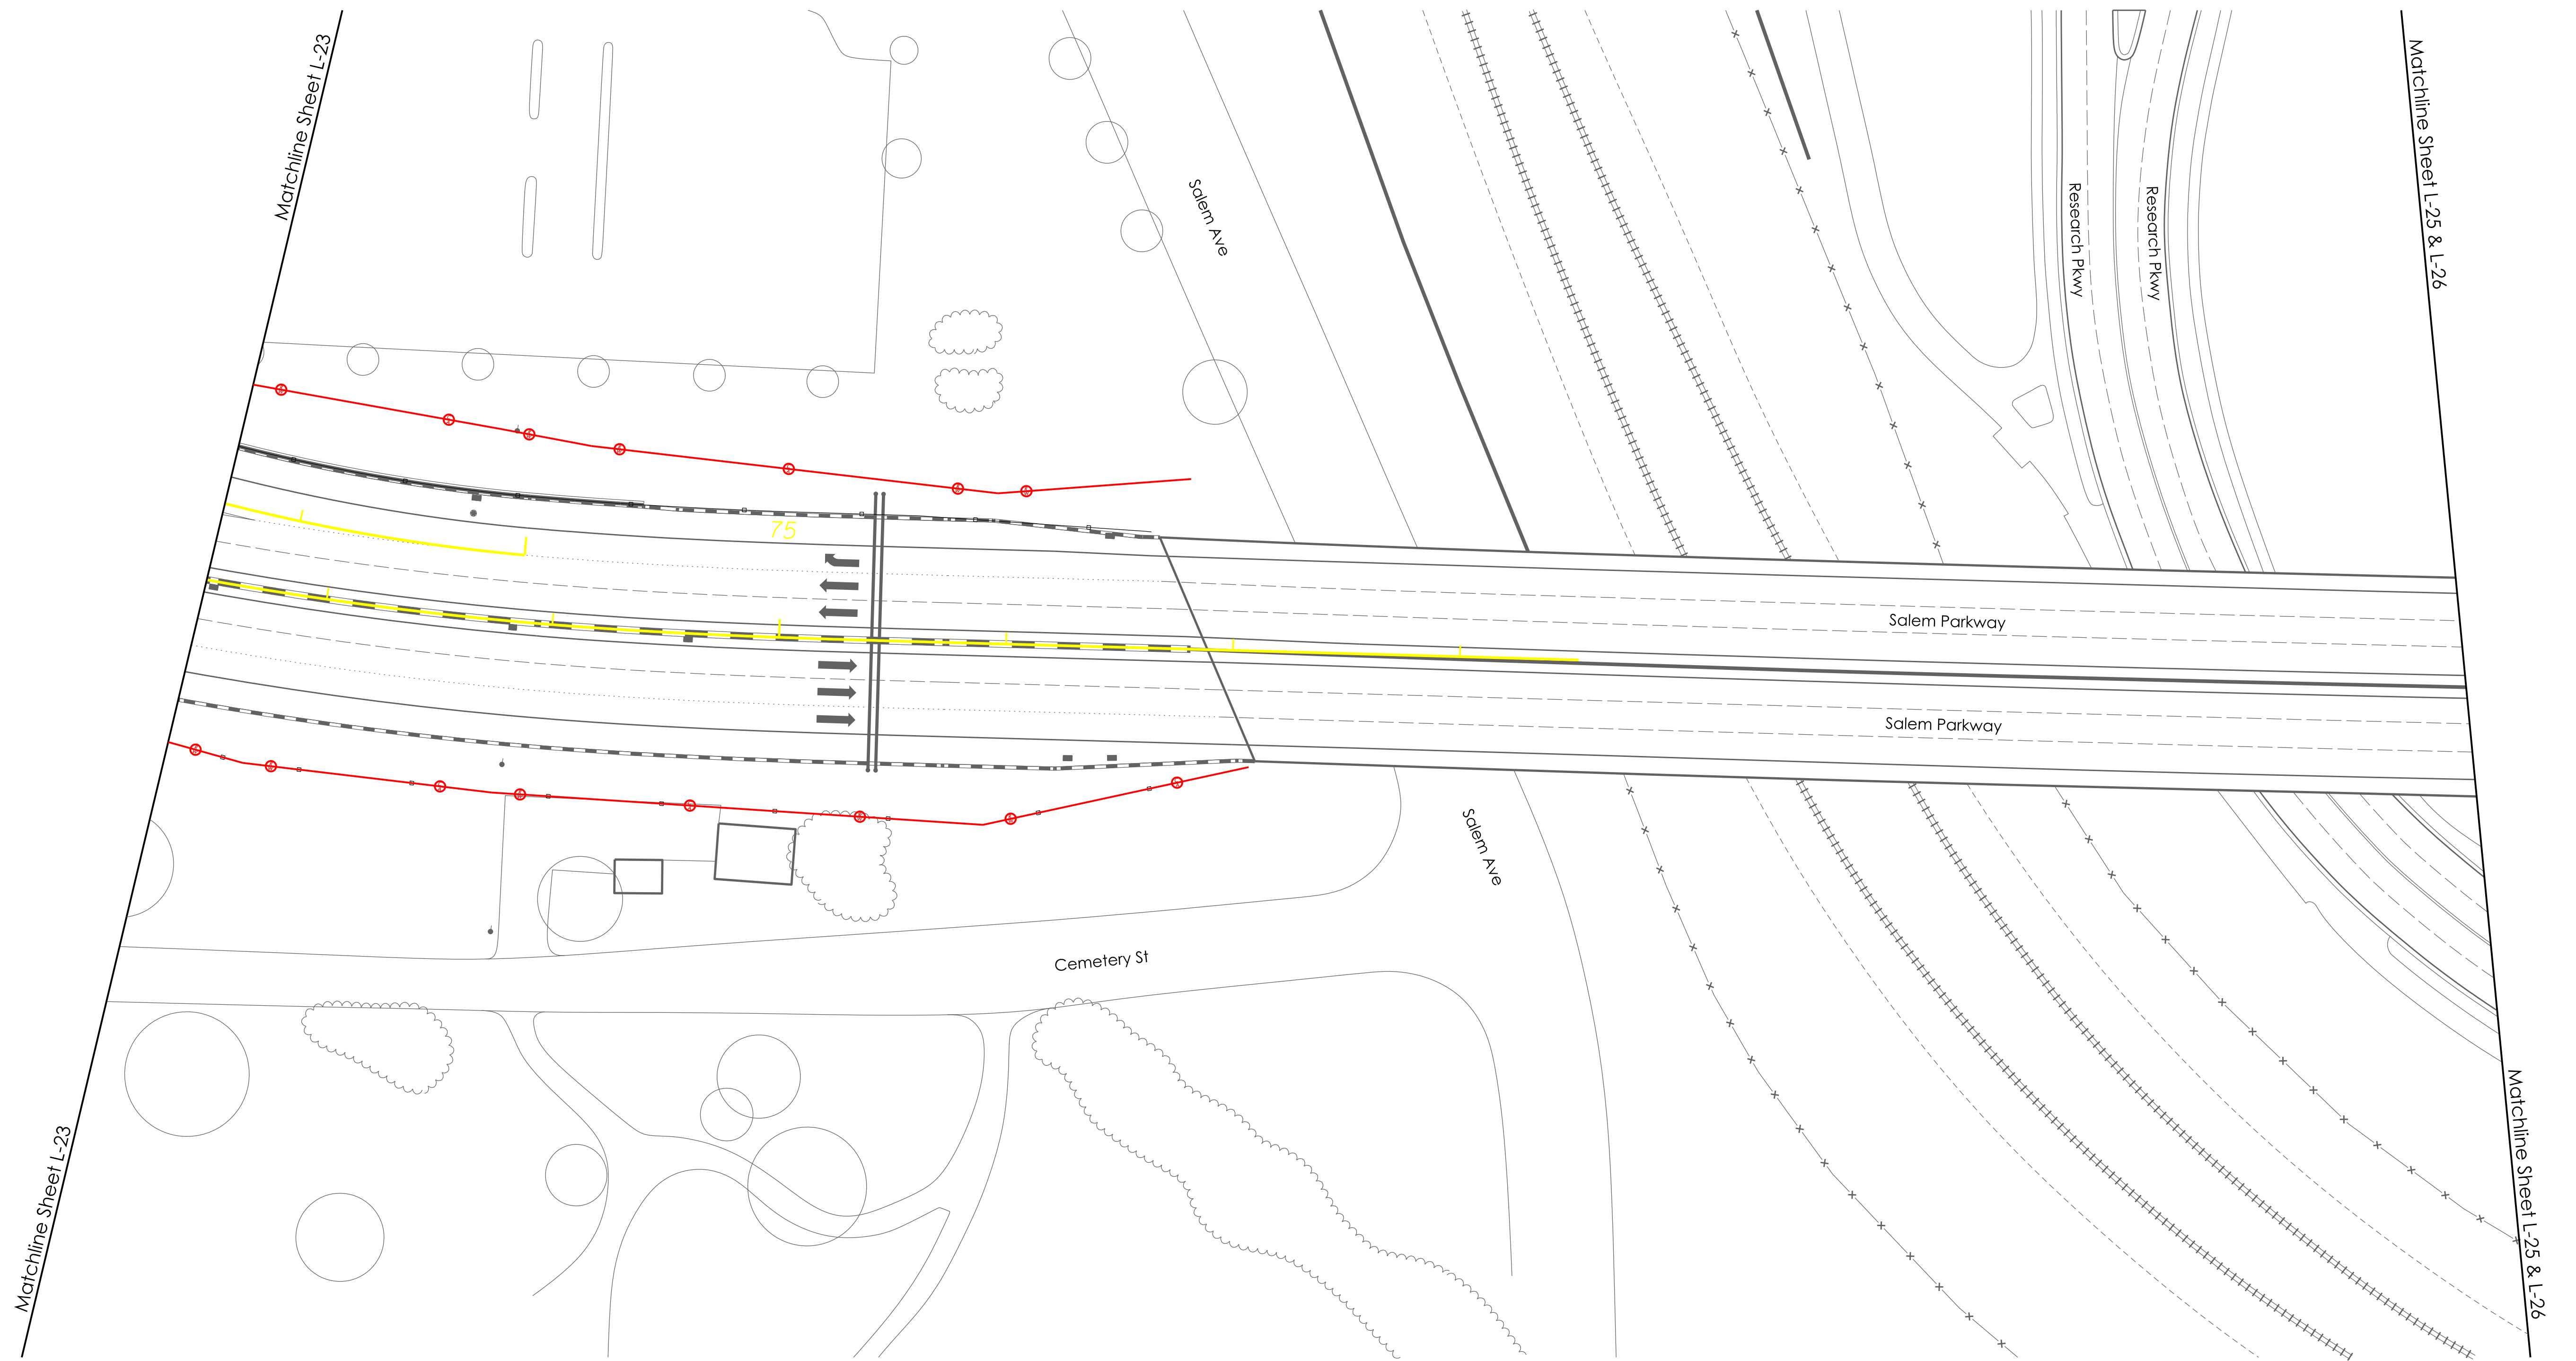

NO DESIGN ON THIS SHEET

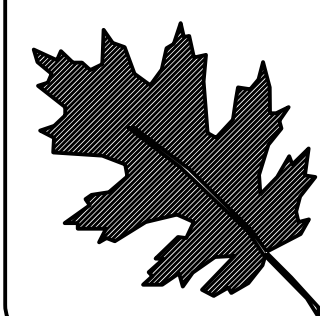





NCDOT - ROADSIDE ENVIRONMENTAL UNIT
AESTHETIC ENGINEERING SECTION
1557 MAIL SERVICE CENTER RALEIGH NC 27699-1557
PH: 919-707-2935 FAX: 919-715-2554
http://www.ncdot.org/doh/operations/dp_chief_eng/roadside/


I-40 BUS/US-421: Corridor Improvements
Forsyth County
TIP #: U-2827B



Landscape Architect
Kyle Cooper


SHEET DESCRIPTION:	PREL. DESIGN DATE : Dec. 8, 2020	Landscape Plan		T.I.P. # U-2827B	
	CHECKED BY & DATE : - - - -	Landscape Plan Sheet		WBS # 34872.1.1	
	FINAL DESIGN DATE : - - - -			FED I.D. # NHF-0421(5)	
				SHEET NO : L-24	TOTAL SHEET NO : L-28

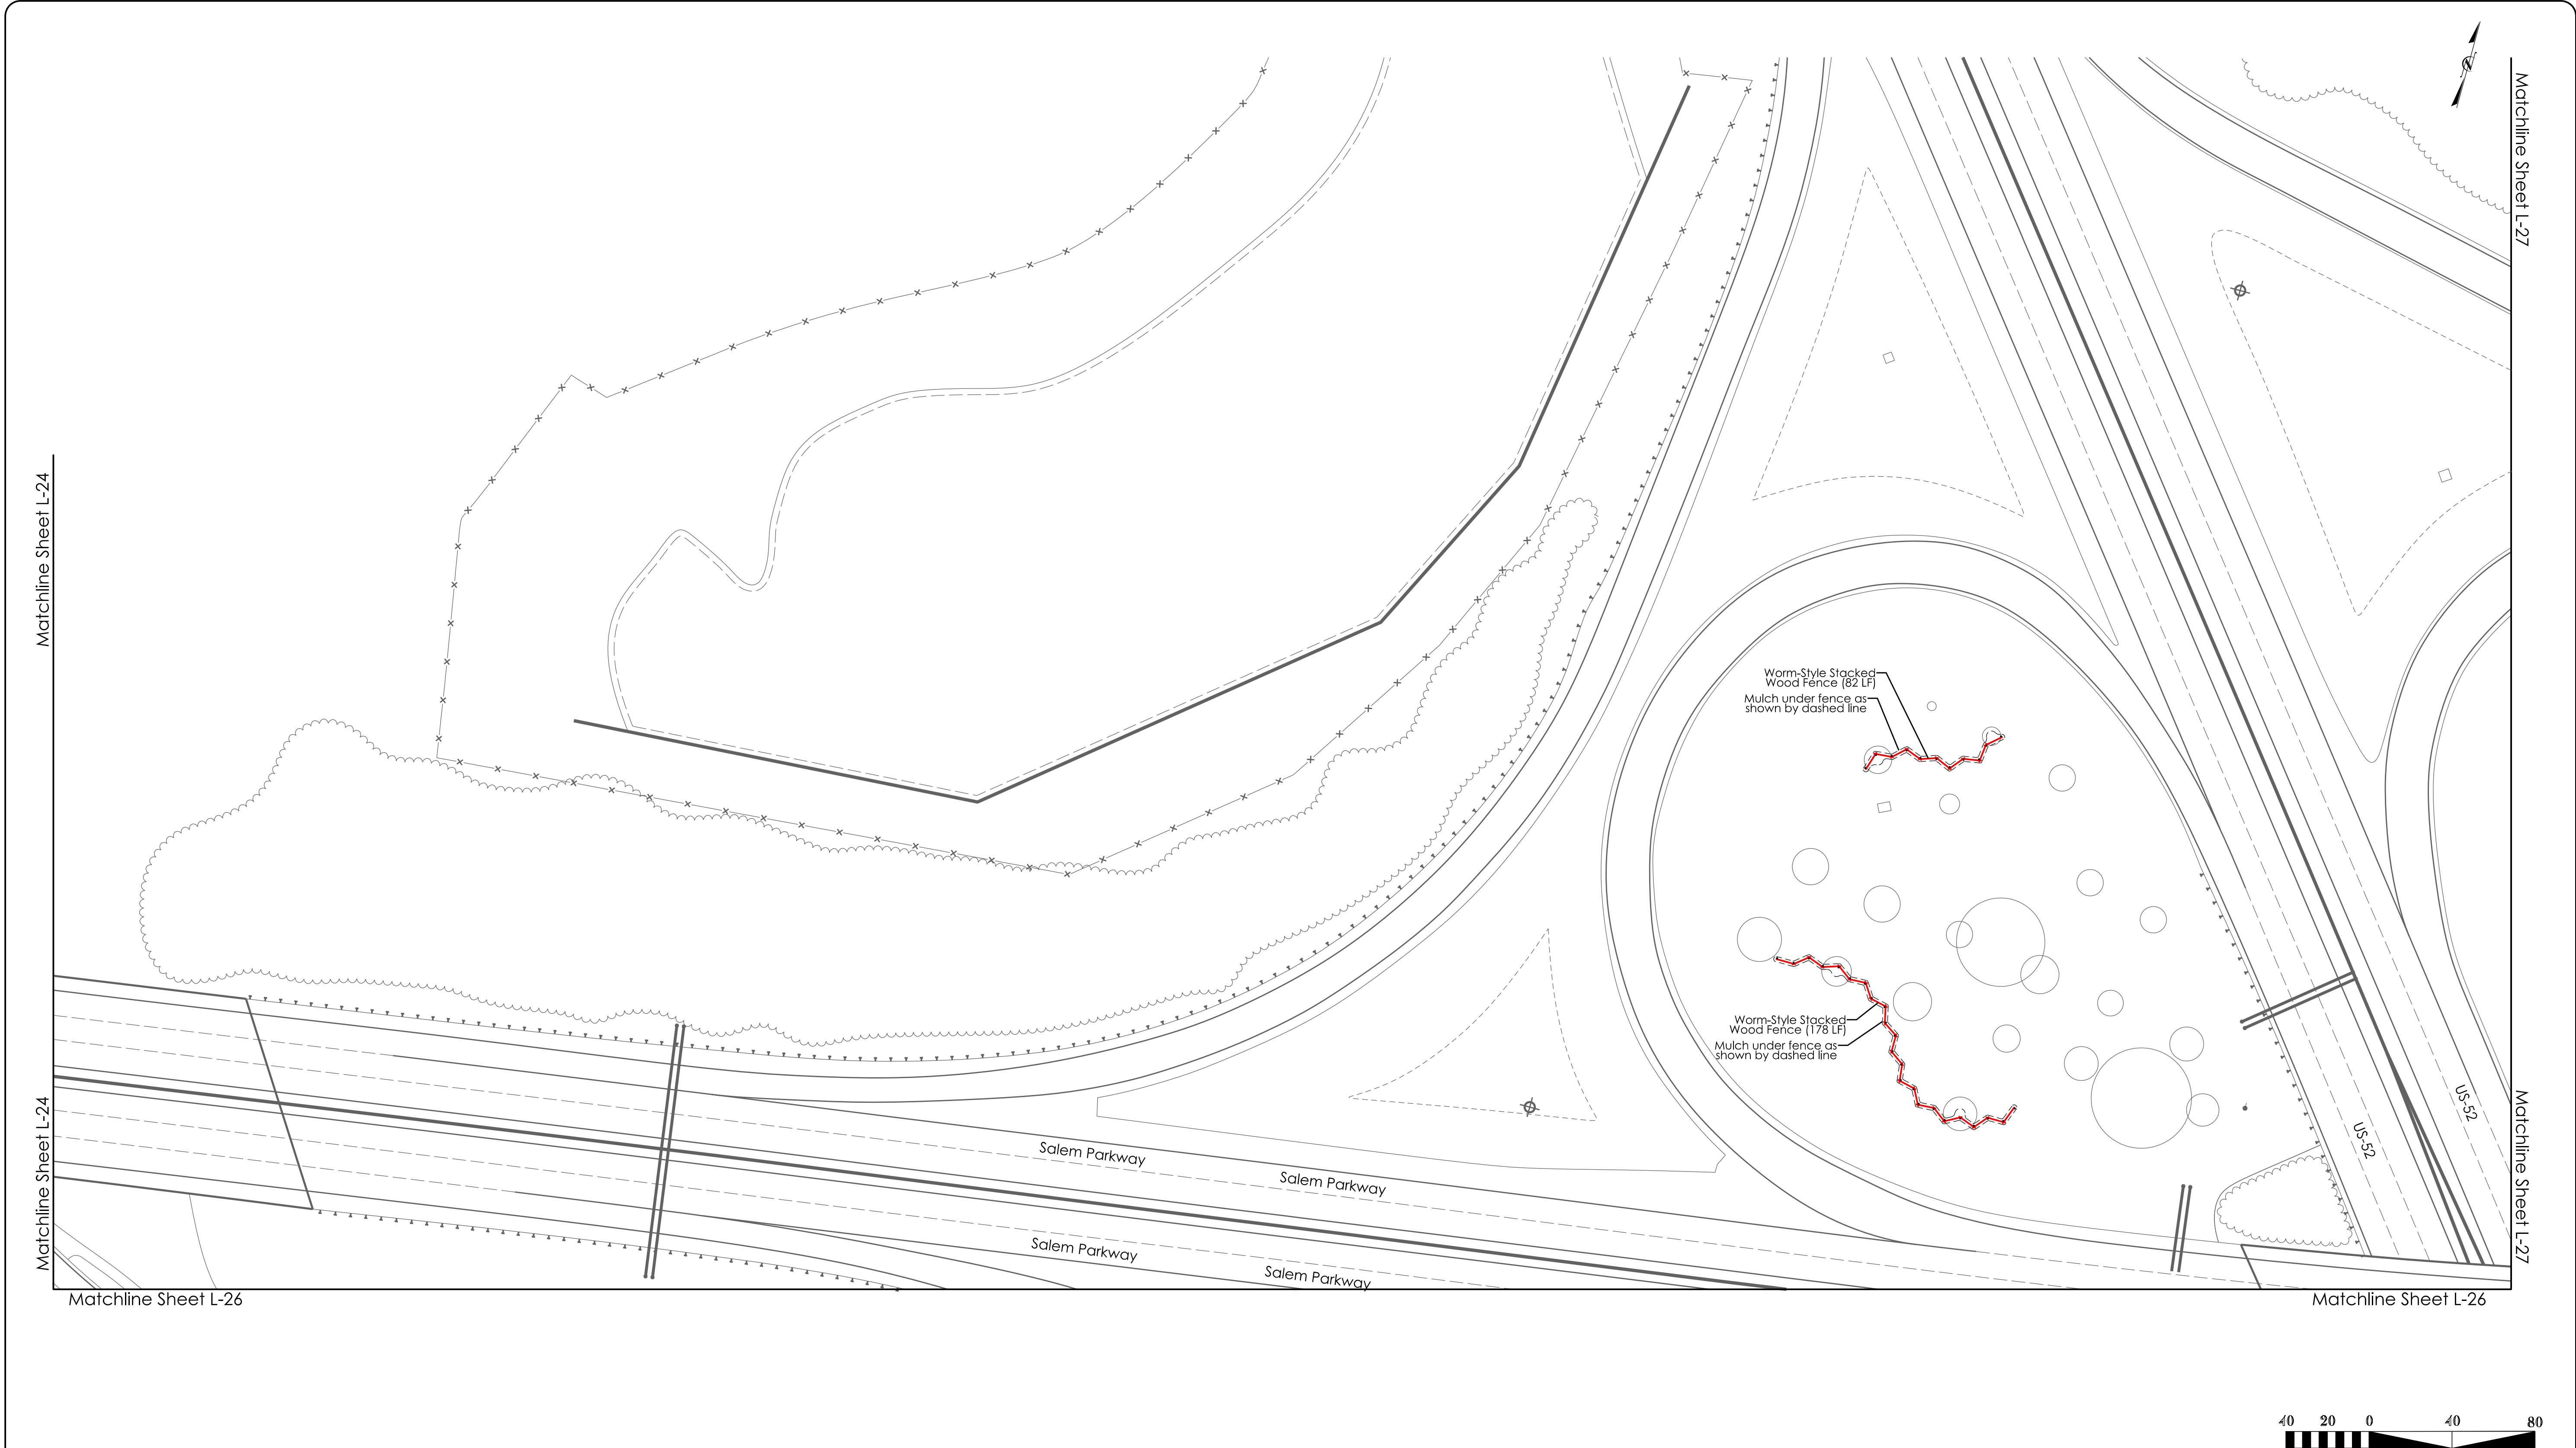


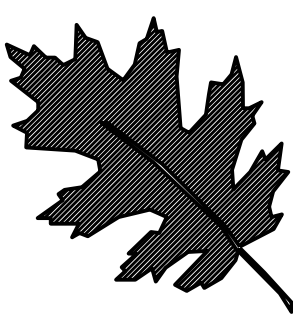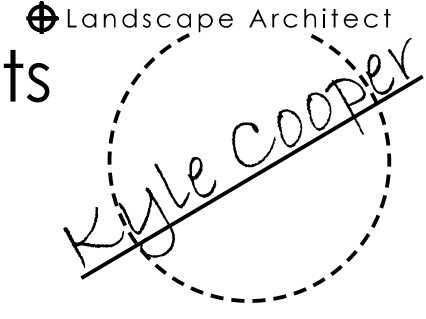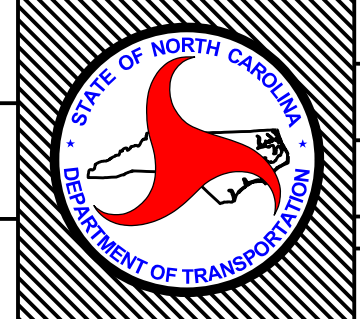	NCDOT - ROADSIDE ENVIRONMENTAL UNIT AESTHETIC ENGINEERING SECTION 1557 MAIL SERVICE CENTER RALEIGH NC 27699-1557 PH: 919-707-2935 FAX: 919-715-2554 http://www.ncdot.org/doh/operations/dp_chief_eng/roadside/	I-40 BUS/US-421: Corridor Improvements Forsyth County TIP #: U-2827B		PREL. DESIGN DATE: Dec. 8, 2020		Landscape Plan			T.I.P. # U-2827B	
				CHECKED BY & DATE: - - - -		Landscape Plan Sheet			WBS # 34872.1.1	
				FINAL DESIGN DATE: - - - -					FED I.D. # NHF-0421 (5)	
									SHEET NO.: L-25 TOTAL SHEET NO.: L-28	


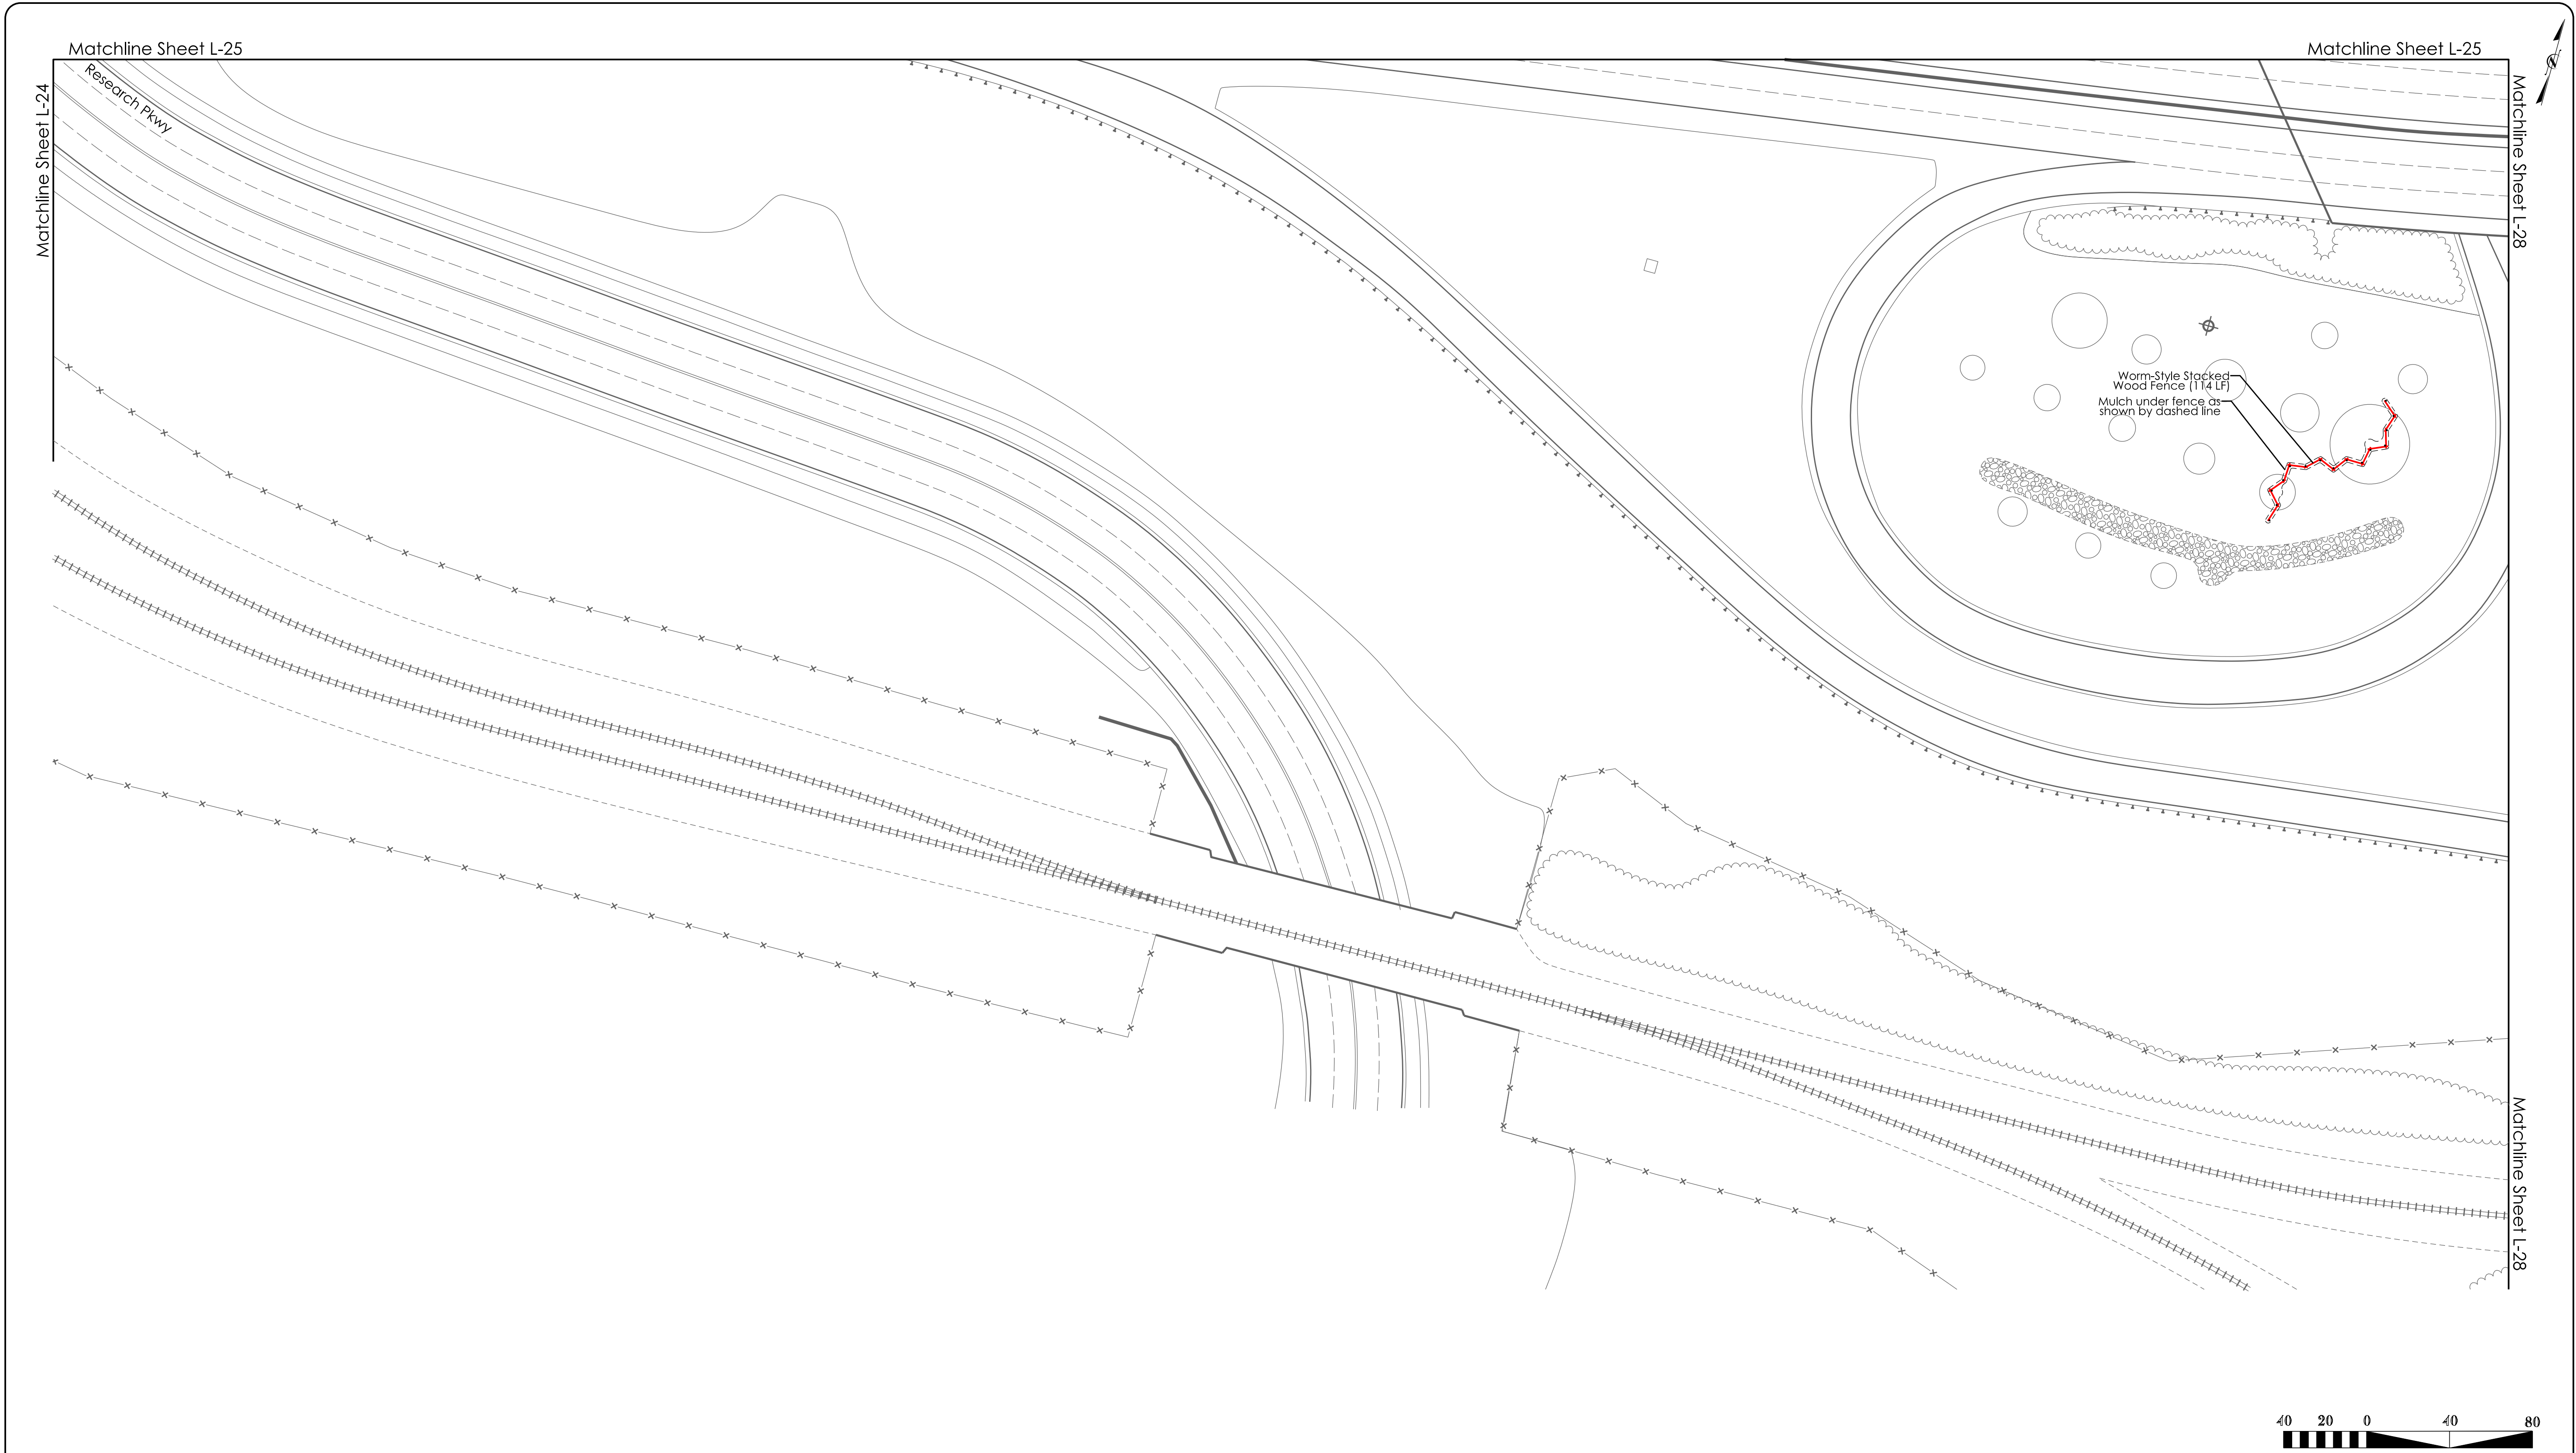


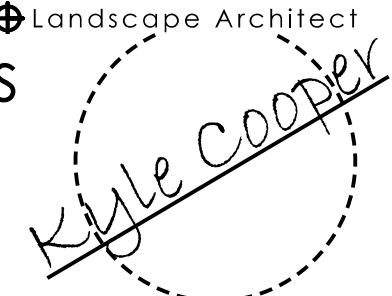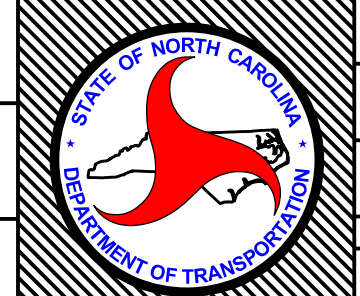	NCDOT - ROADSIDE ENVIRONMENTAL UNIT AESTHETIC ENGINEERING SECTION 1557 MAIL SERVICE CENTER RALEIGH NC 27699-1557 PH: 919-707-2935 FAX: 919-715-2554 http://www.ncdot.org/doh/operations/dp_chief_eng/roadside/		I-40 BUS/US-421: Corridor Improvements Forsyth County TIP #: U-2827B		Landscape Architect 				T.I.P. # U-2827B	
									WBS # 34872.1.1	
									FED I.D. # NHF-0421 (5)	
									SHEET NO. : L-26	TOTAL SHEET NO. : L-28

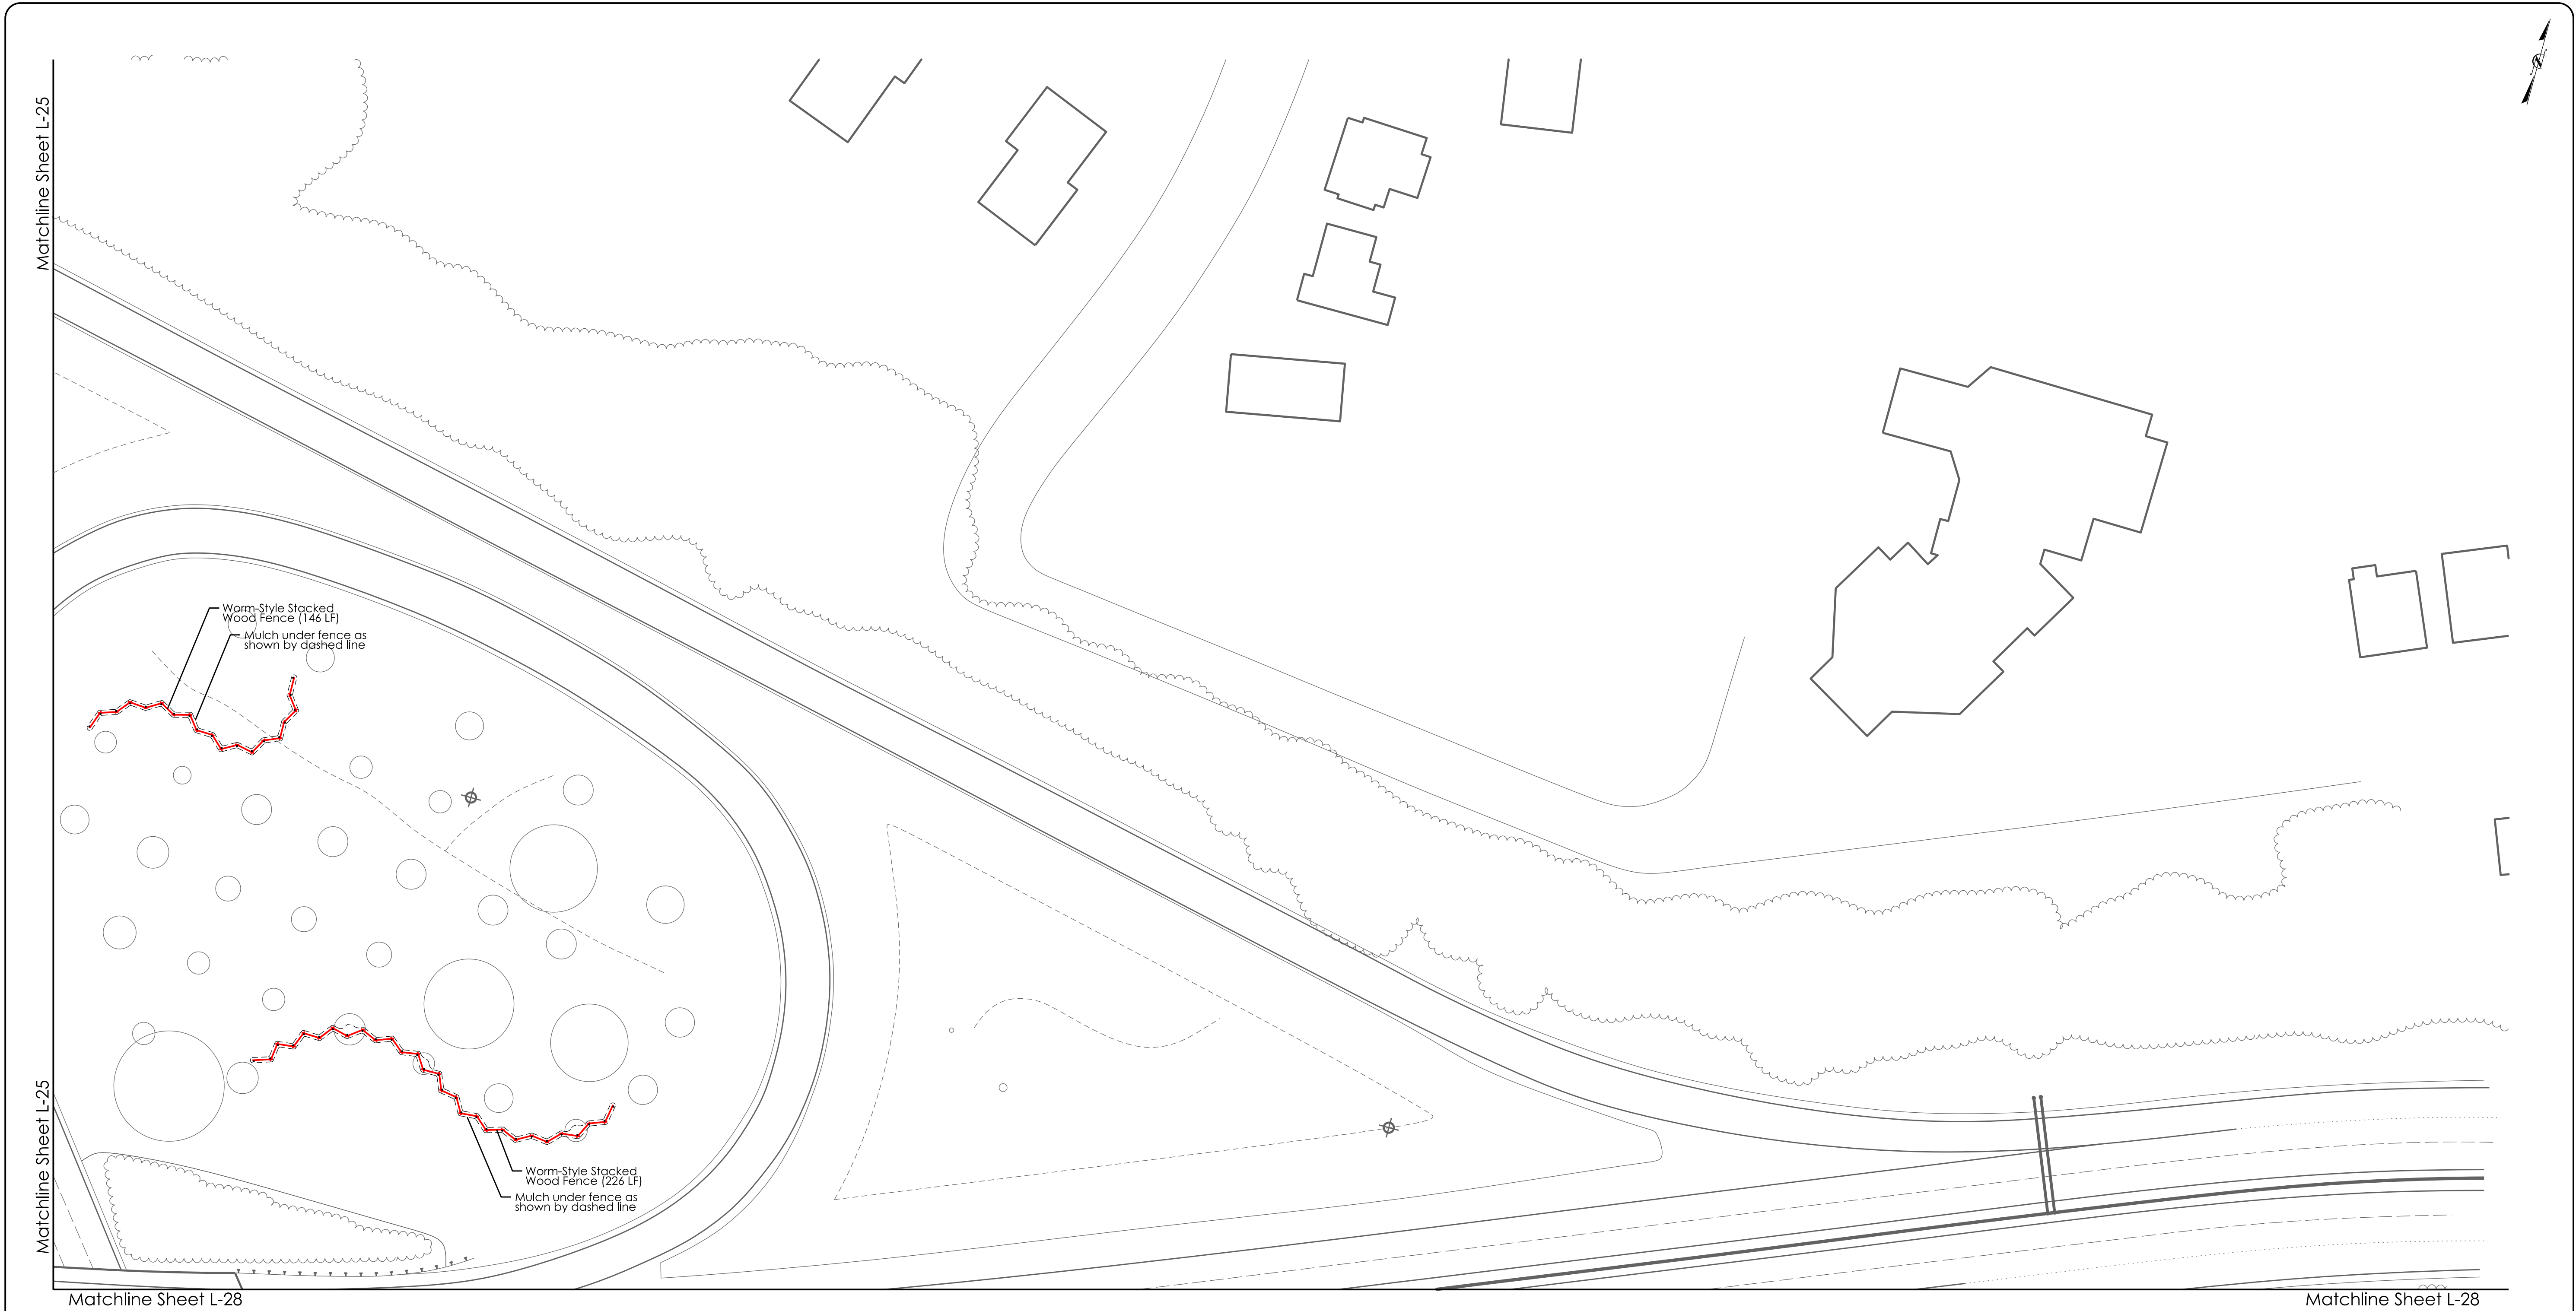

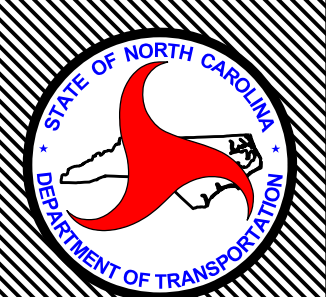	NCDOT - ROADSIDE ENVIRONMENTAL UNIT AESTHETIC ENGINEERING SECTION 1557 MAIL SERVICE CENTER RALEIGH NC 27699-1557 PH: 919-707-2935 FAX: 919-715-2554 http://www.ncdot.org/doh/operations/dp_chief_eng/roadside/	I-40 BUS/US-421: Corridor Improvements Forsyth County TIP #: U-2827B	Landscape Architect 	PREL. DESIGN DATE : Dec. 8, 2020		Landscape Plan		T.I.P. # U-2827B	
				CHECKED BY & DATE : - - - - -		Landscape Plan Sheet		WBS # 34872.1.1	
				FINAL DESIGN DATE : - - - - -				FED I.D. # NHF-0421(5)	
								SHEET NO : L-27	TOTAL SHEET NO : L-28

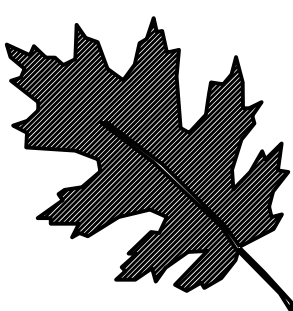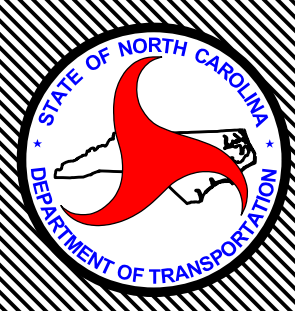

	NCDOT - ROADSIDE ENVIRONMENTAL UNIT AESTHETIC ENGINEERING SECTION 1557 MAIL SERVICE CENTER RALEIGH NC 27699-1557 PH: 919-707-2935 FAX: 919-715-2554 http://www.ncdot.org/doh/operations/dp_chief_eng/roadside/	I-40 BUS/US-421: Corridor Improvements Forsyth County TIP #: U-2827B		PREL. DESIGN DATE : Dec. 8, 2020	Landscape Plan		T.I.P. # U-2827B
				CHECKED BY & DATE : - - - - -	Landscape Plan Sheet		WBS # 34872.1.1
				FINAL DESIGN DATE : - - - - -			FED I.D. # NHF-0421 (5)
							SHEET NO. : L-28 TOTAL SHEET NO. : L-28