




LEGEND

- STATE ROADS
- LOCAL STREETS
- UNPAVED STREETS
- PRIVATE STREETS
- TOWN LIMITS

I HEREBY CERTIFY THAT THIS MAP ACCURATELY REPRESENTS THE STREET SYSTEM MAINTAINED BY THE TOWN OF


*David E. Tuten* 07/21/15  
DAVID E. TUTEN, PLS DATE  
N.C. LICENSE NO.

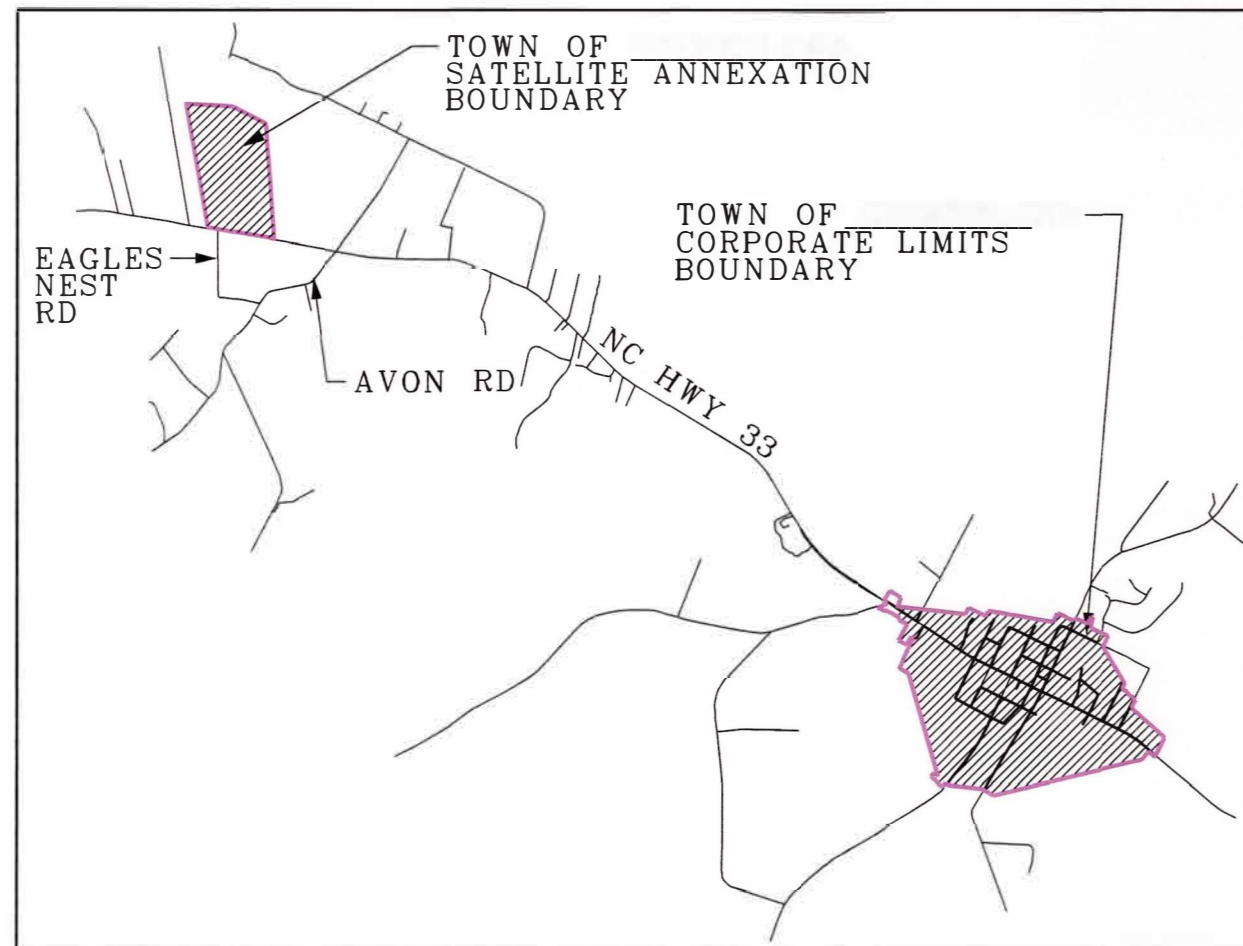

TOWN OF \_\_\_\_\_ SATELLITE ANNEXATION MAP VICINITY MAP



TOWN OF \_\_\_\_\_

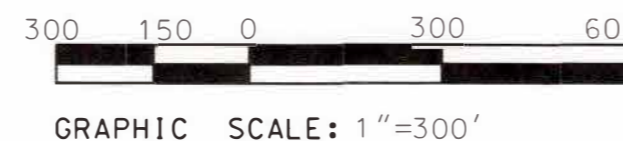

REVISIONS		
BY	NO.	DATE / DESCRIPTION

2015 POWELL BILL MAP FOR

**TOWN OF \_\_\_\_\_**

TOWNSHIP \_\_\_\_\_ COUNTY NORTH CAROLINA

OWNER: TOWN OF _____	DESIGNED: DET
ADDRESS: _____, NC _____	DRAWN: LHJ
PHONE: (____) _____	APPROVED: DET
<b>STROUD ENGINEERING, P.A.</b> 107-B COMMERCE STREET GREENVILLE, NORTH CAROLINA 27858 (252) 756-9352 LICENSE NO. C-0647	DATE: 5/28/15
	SCALE: 1"=300'
	SHEET 1 OF 1