

TOWN OF
CALABASH, N.C.



SHALLOTTE TWP. BRUNSWICK COUNTY, N.C.
SCALE 1" = 1000' JULY 8, 2011
JULY 5, 2012
JULY 10, 2013



REVISED JULY 14, 2014
REVISED JULY 10, 2015

OFFICIAL MAP OF
CALABASH, NORTH CAROLINA
APPROVED BY TOWN COUNCIL
THIS THE ___ DAY OF _____

MAYOR _____
TOWN CLERK _____

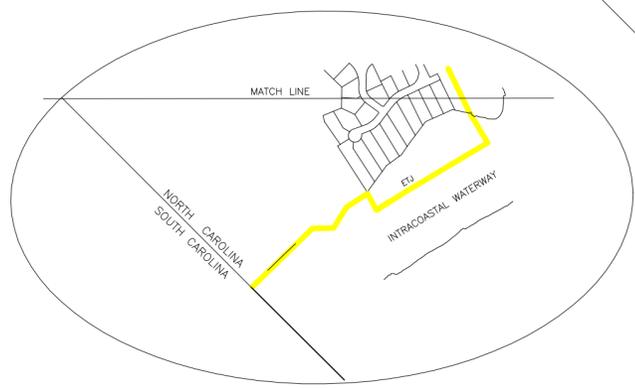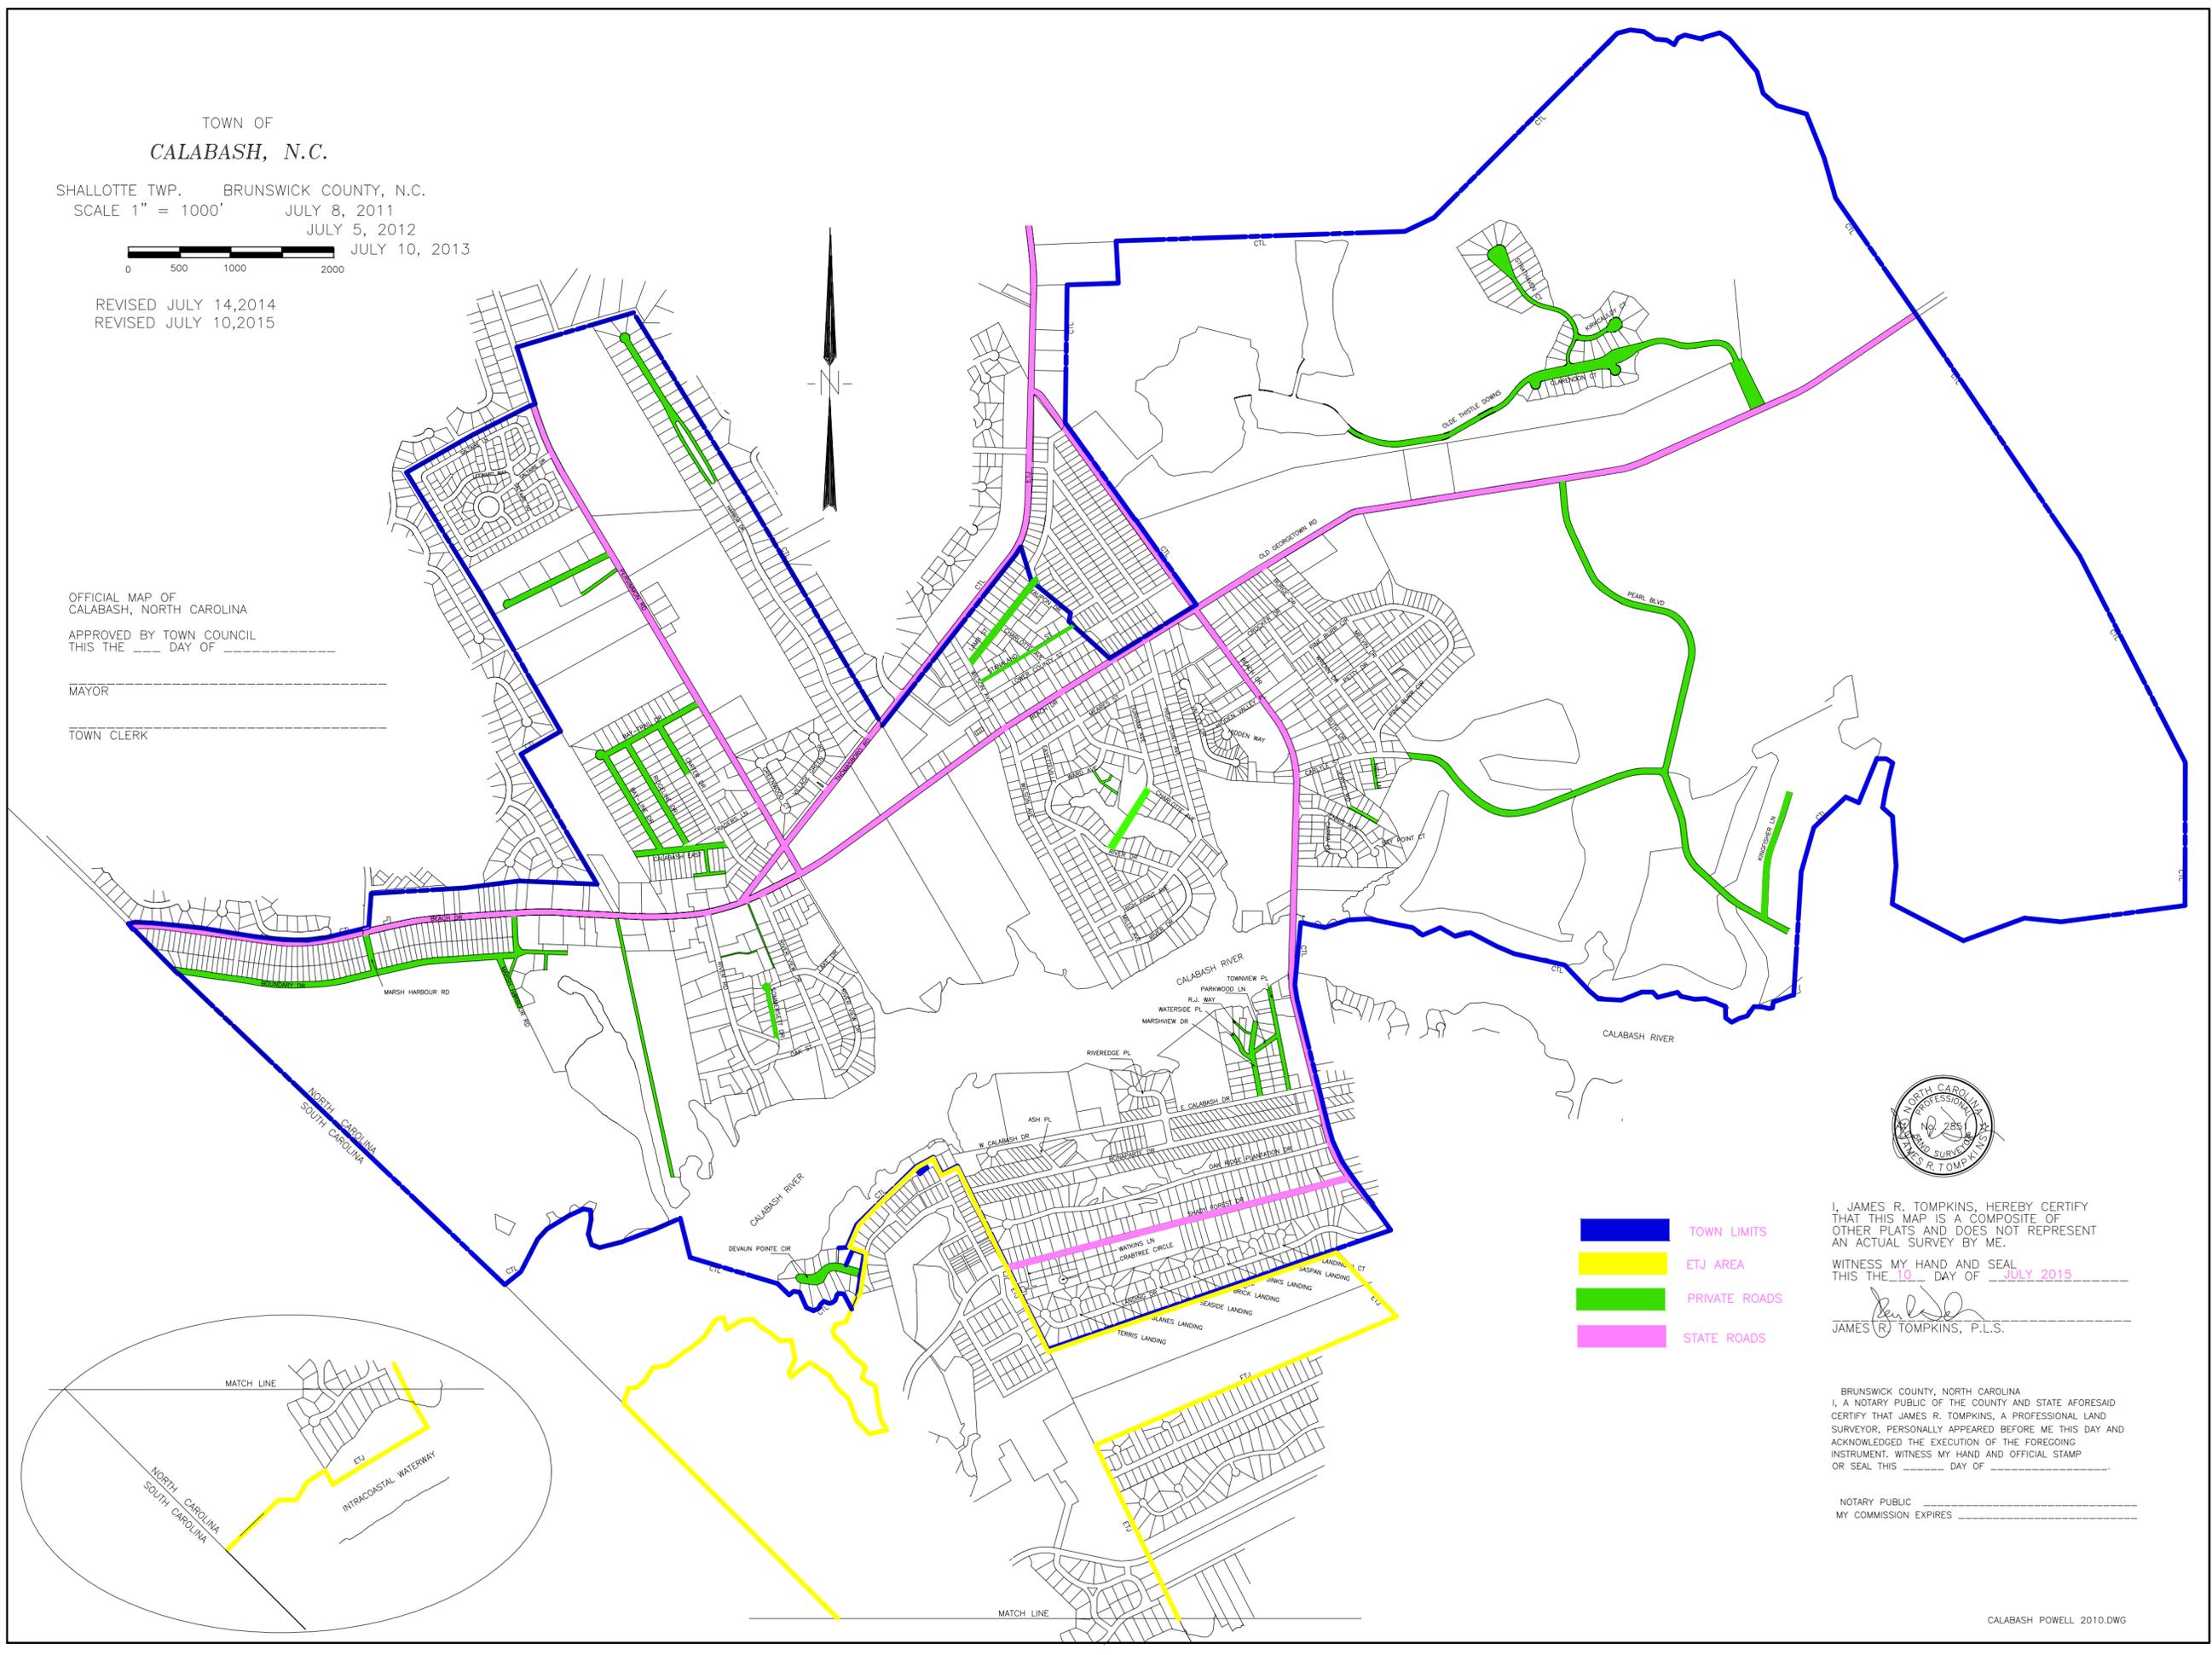

- TOWN LIMITS
- ETJ AREA
- PRIVATE ROADS
- STATE ROADS



I, JAMES R. TOMPKINS, HEREBY CERTIFY THAT THIS MAP IS A COMPOSITE OF OTHER PLATS AND DOES NOT REPRESENT AN ACTUAL SURVEY BY ME.

WITNESS MY HAND AND SEAL THIS THE 10 DAY OF JULY 2015

James R. Tompkins
JAMES R. TOMPKINS, P.L.S.

BRUNSWICK COUNTY, NORTH CAROLINA
I, A NOTARY PUBLIC OF THE COUNTY AND STATE AFORESAID CERTIFY THAT JAMES R. TOMPKINS, A PROFESSIONAL LAND SURVEYOR, PERSONALLY APPEARED BEFORE ME THIS DAY AND ACKNOWLEDGED THE EXECUTION OF THE FOREGOING INSTRUMENT. WITNESS MY HAND AND OFFICIAL STAMP OR SEAL THIS _____ DAY OF _____

NOTARY PUBLIC _____
MY COMMISSION EXPIRES _____