


TOWN OF CHOCOWINITY

NORTH CAROLINA



This is to certify that I am a Registered Professional Engineer or Land Surveyor pursuant to the laws of the State of North Carolina; that I have made actual measurements and examinations of non-State system streets in the municipality and from said examinations and measurements, the statements and distances contained in said table are correct; and that the map and the mileage statements are correct within a possible error of one-hundreth of a mile per mile.

Witness my hand and seal, this the 6th day of July, 20 21

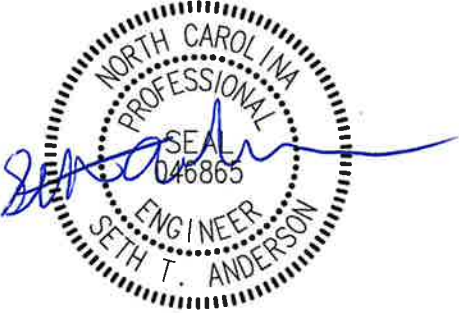

LEGEND

- STATE HIGHWAY SYSTEM
- CITY STREETS
- PRIVATE STREETS
- TOWN LIMITS

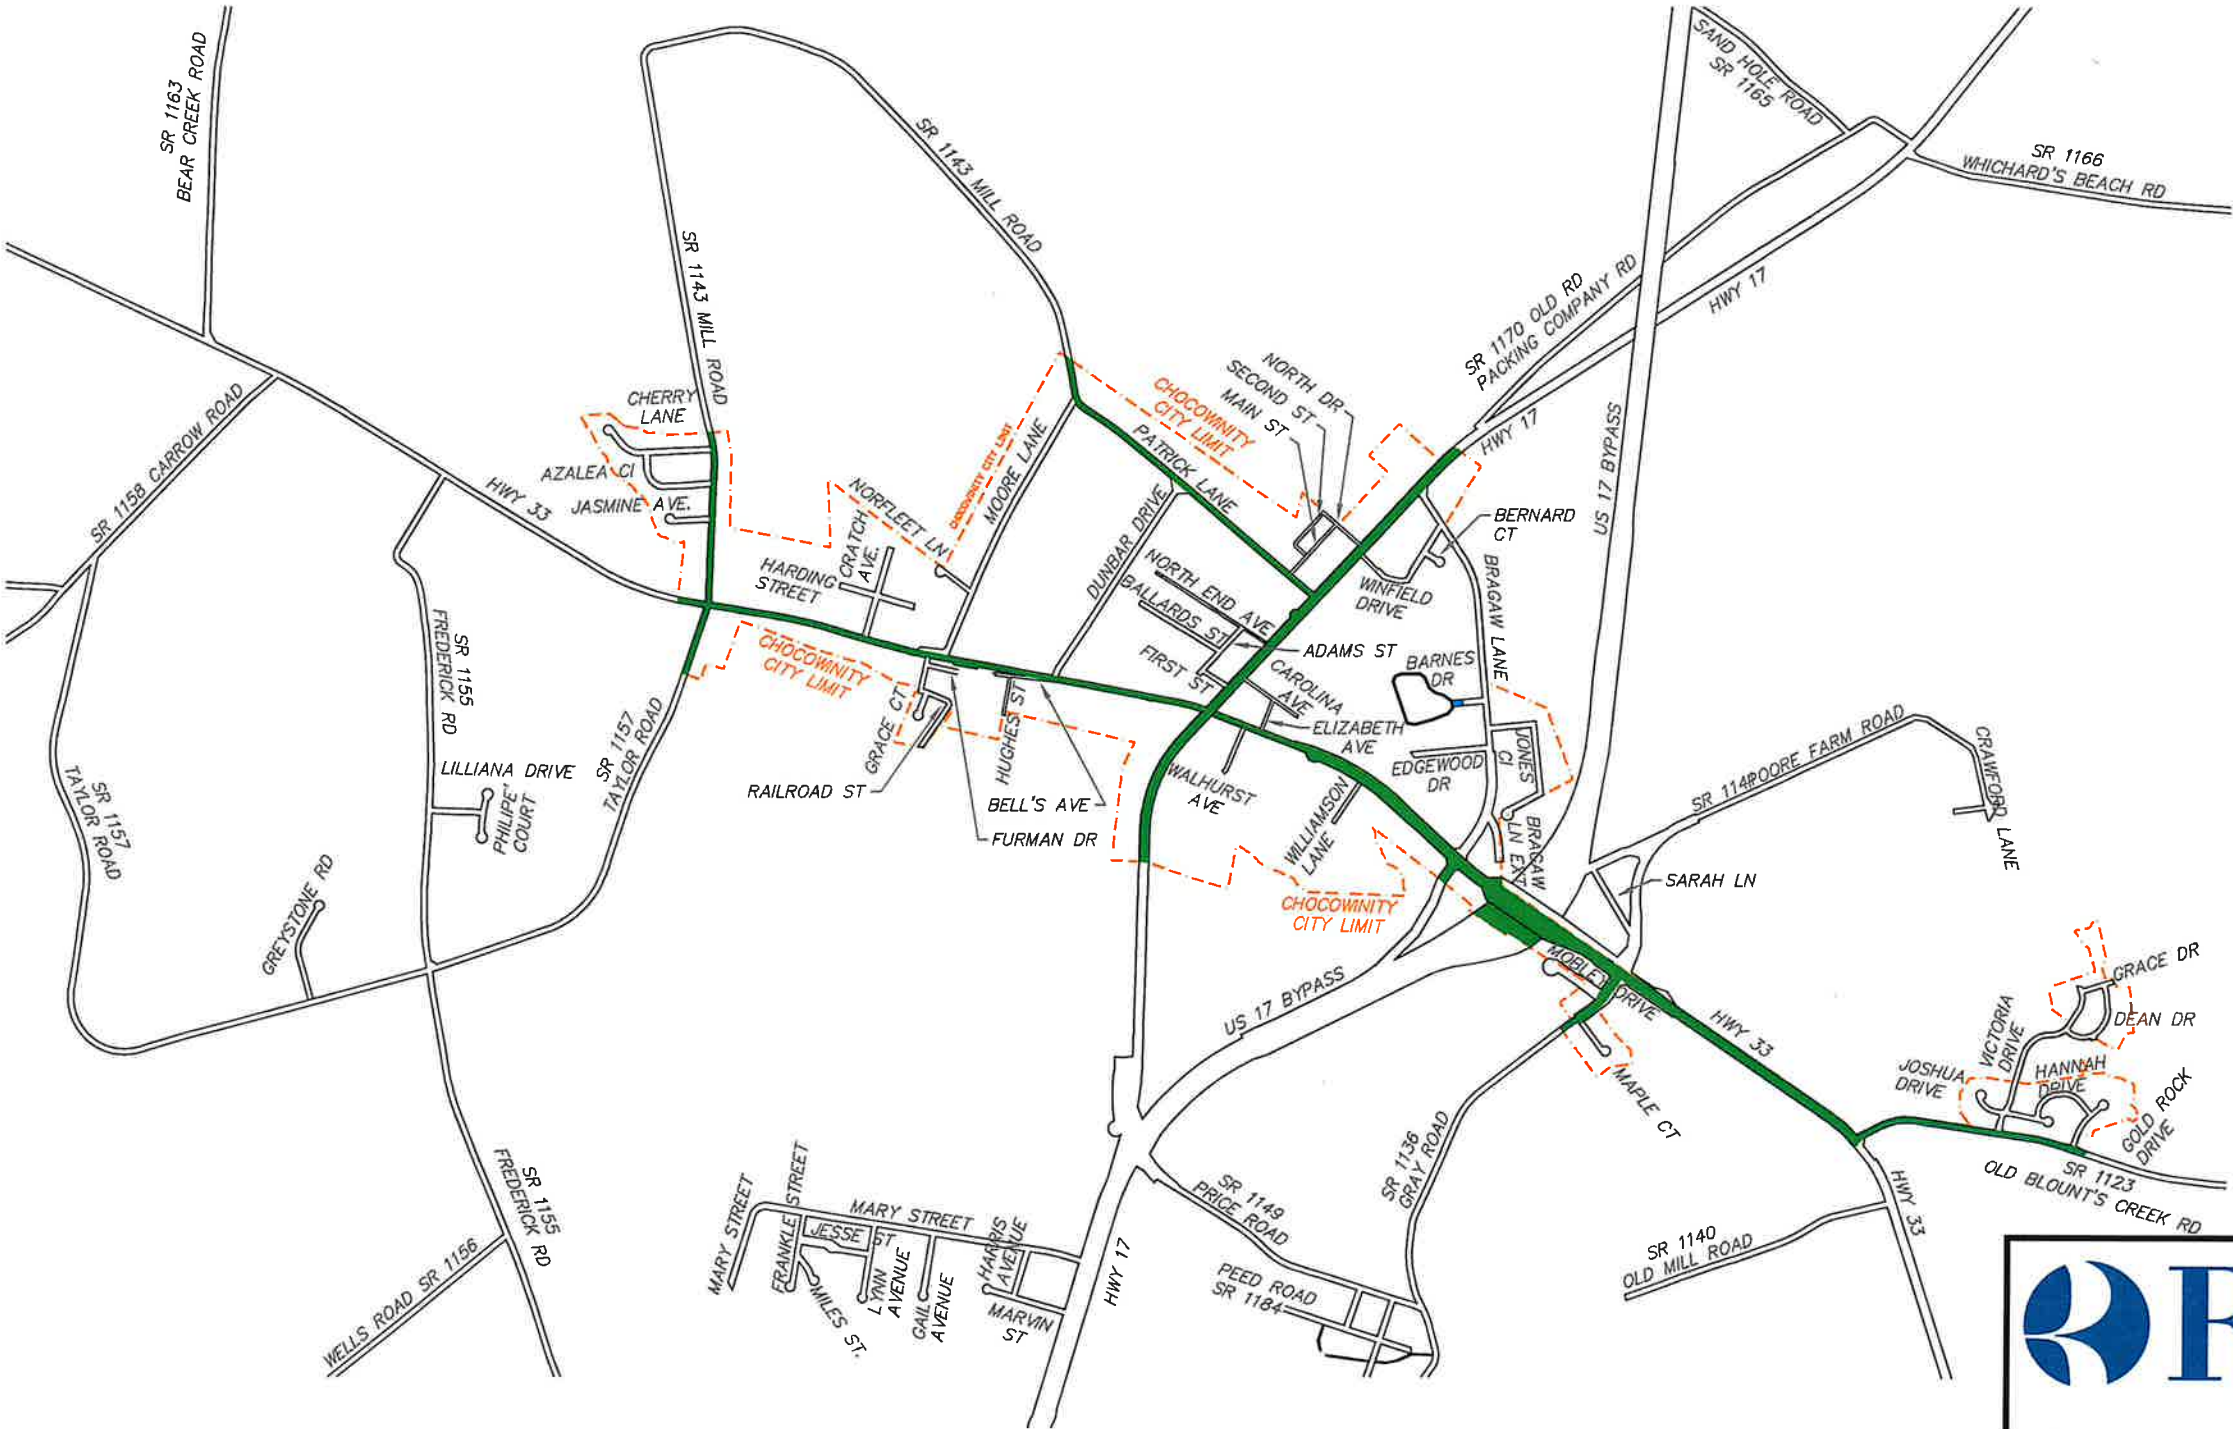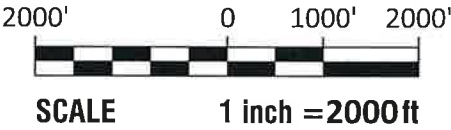

Rivers
& ASSOCIATES, INC.
riversandassociates.com Since 1918

NC License: F-0334

Engineers
Planners
Surveyors
Landscape Architects
107 East Second Street
Greenville, NC 27858
(252) 752-4135