


LEGEND

- DIRT STREETS
- GRAVEL STREETS
- PRIVATE STREETS
- STATE ROADS
- CORPORATE LIMITS

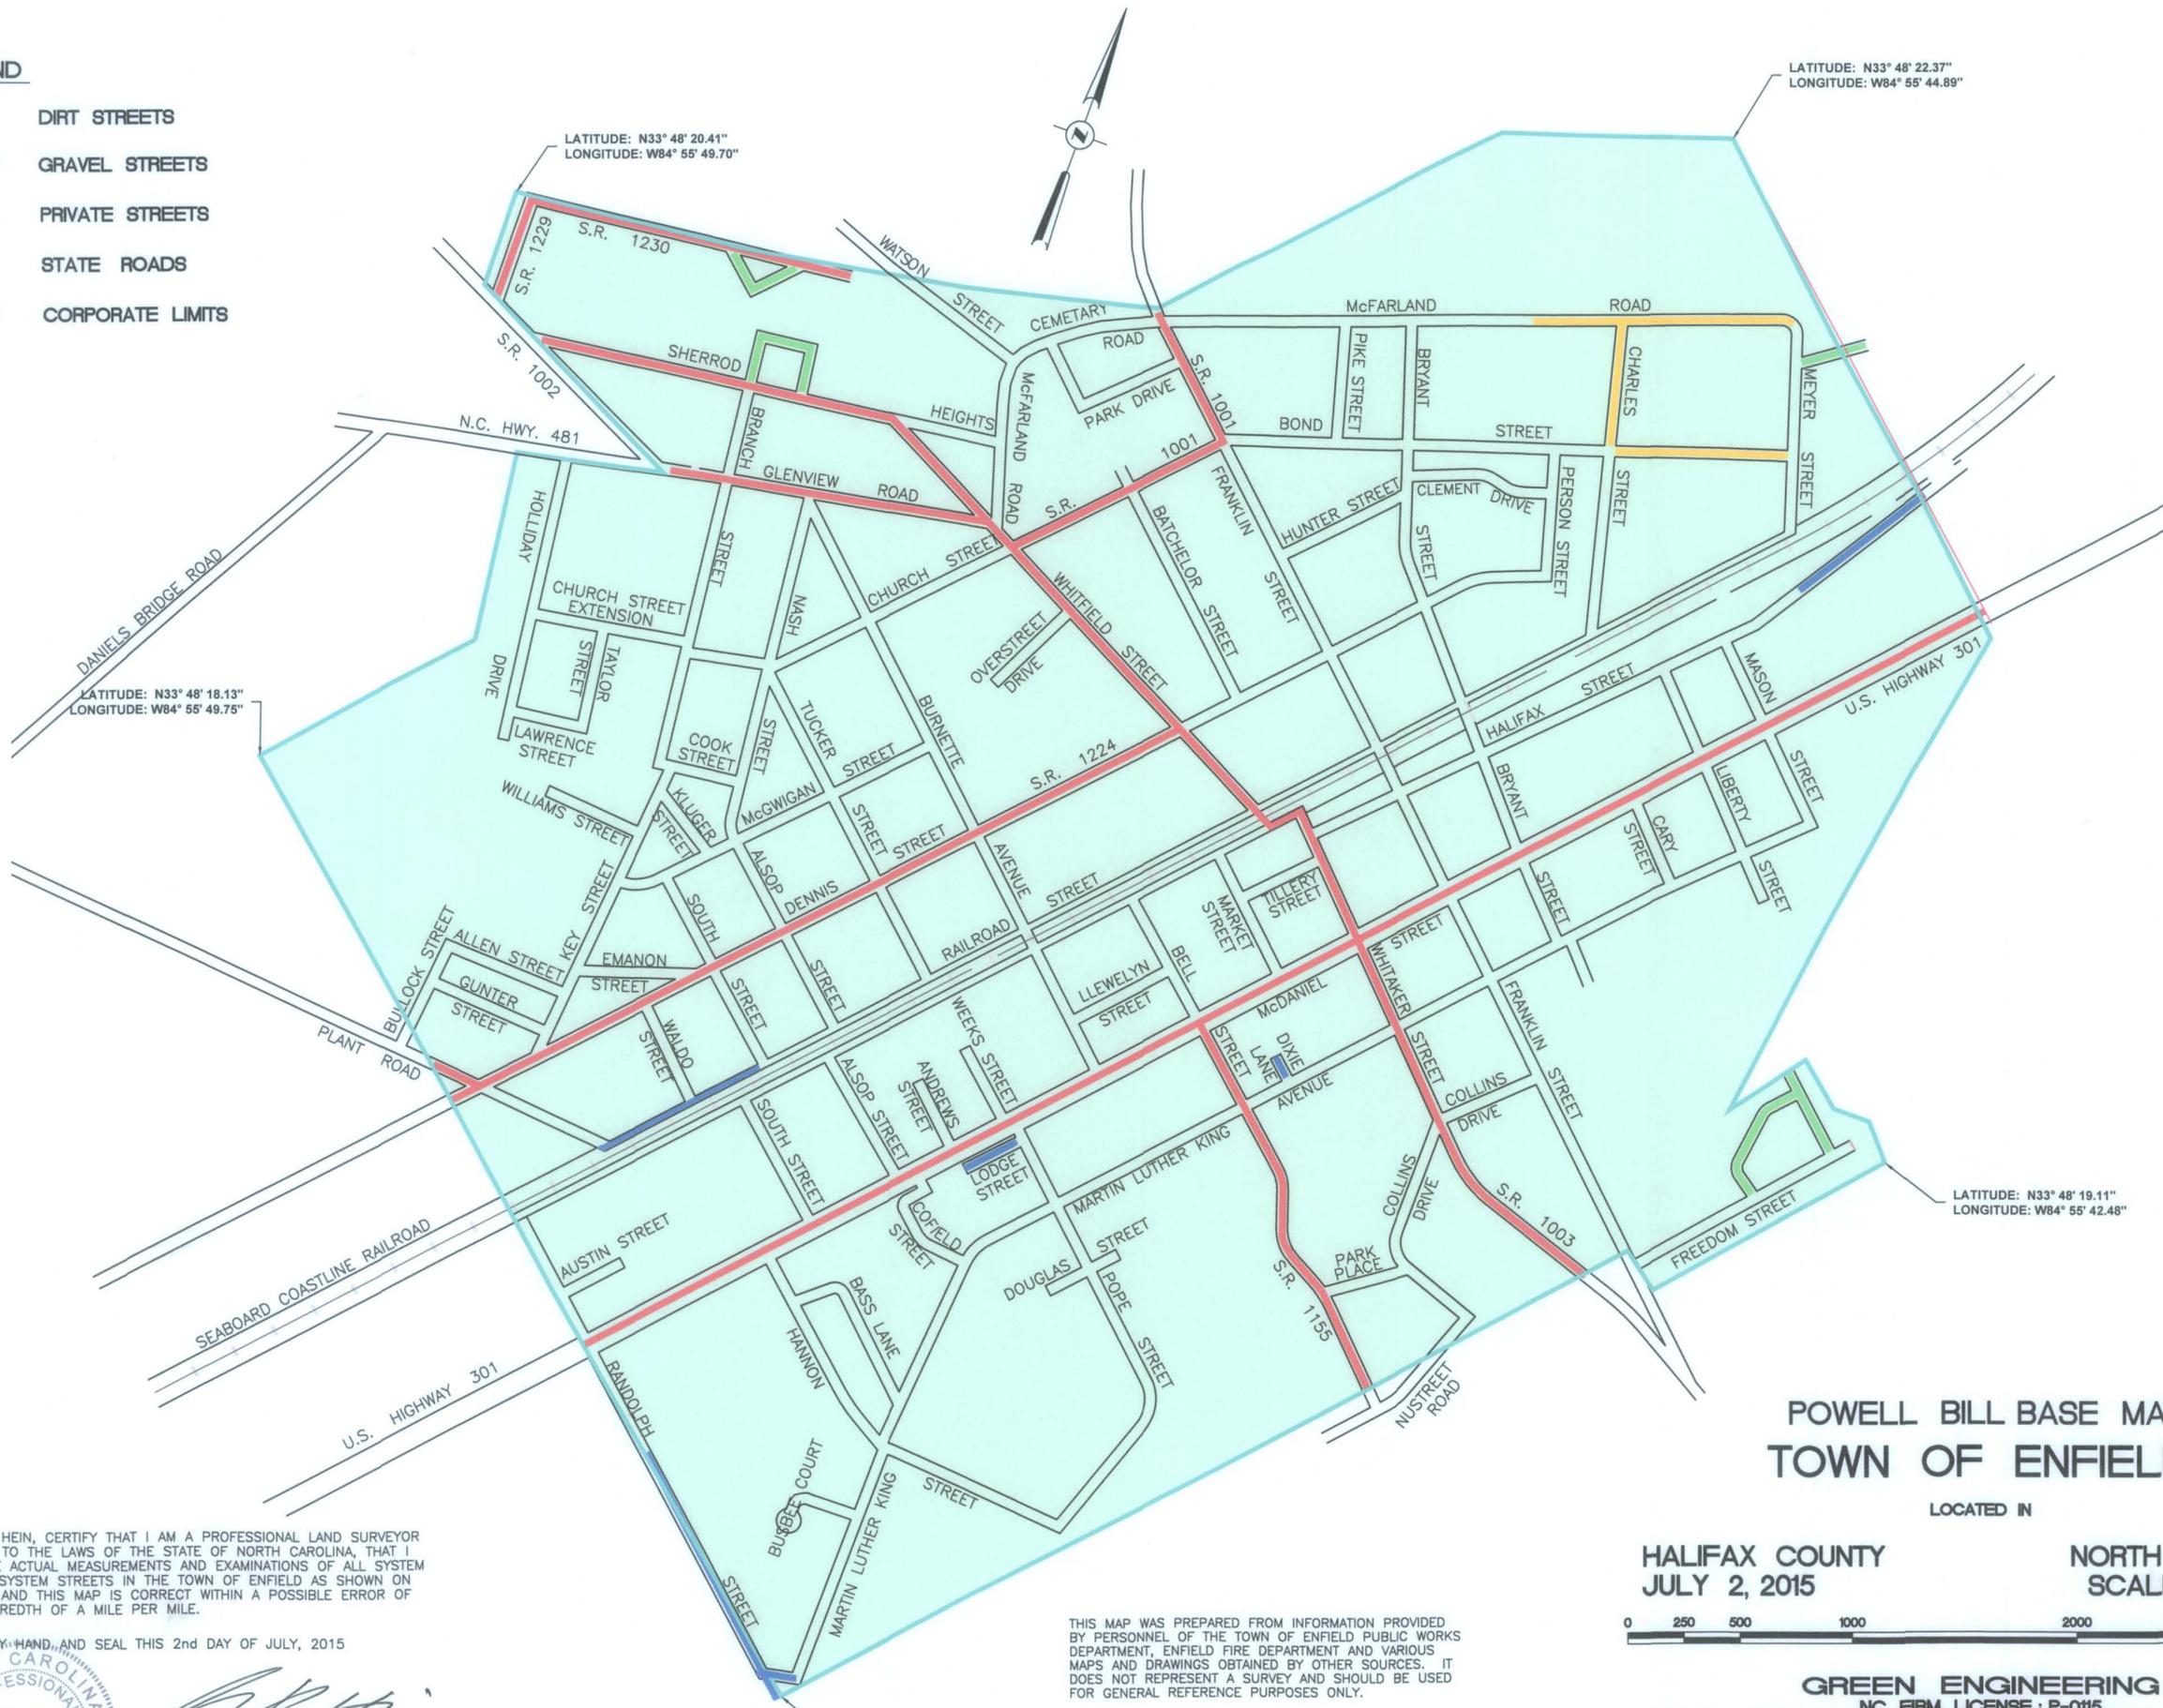

I, SEAN P HEIN, CERTIFY THAT I AM A PROFESSIONAL LAND SURVEYOR PURSUANT TO THE LAWS OF THE STATE OF NORTH CAROLINA, THAT I HAVE MADE ACTUAL MEASUREMENTS AND EXAMINATIONS OF ALL SYSTEM AND NON-SYSTEM STREETS IN THE TOWN OF ENFIELD AS SHOWN ON THIS MAP, AND THIS MAP IS CORRECT WITHIN A POSSIBLE ERROR OF ONE-HUNDREDTH OF A MILE PER MILE.

WITNESS MY HAND AND SEAL THIS 2nd DAY OF JULY, 2015



(Signature)
PROFESSIONAL LAND SURVEYOR

THIS MAP WAS PREPARED FROM INFORMATION PROVIDED BY PERSONNEL OF THE TOWN OF ENFIELD PUBLIC WORKS DEPARTMENT, ENFIELD FIRE DEPARTMENT AND VARIOUS MAPS AND DRAWINGS OBTAINED BY OTHER SOURCES. IT DOES NOT REPRESENT A SURVEY AND SHOULD BE USED FOR GENERAL REFERENCE PURPOSES ONLY.

**POWELL BILL BASE MAP
TOWN OF ENFIELD**

LOCATED IN

HALIFAX COUNTY
JULY 2, 2015

NORTH CAROLINA
SCALE: 1" = 500'



GREEN ENGINEERING
NC FIRM LICENSE: P-0115
WATER, WASTEWATER, SURVEYING, PLANNING, PROJECT MANAGEMENT
803 E. GOLDSBORO ST. P.O. BOX 609 WILSON, N.C. 27893
TEL (252) 237-5365 FAX (252) 243-7489 office@greeneng.com



Plot Scale=1:1 CTB=062011.ctb Linetype Scale=1/2 Path=H:\ENFIELD\15053\CAD File Name=15053-PB.dwg Layout=Powell Bill Plotted by SEAN P. HEIN on Thursday, July 02, 2015 08:29:52 AM