

THE TOWN OF MACON, NC.



I HEREBY CERTIFY THAT THIS MAP ACCURATELY
REPRESENTS THE STREET SYSTEM MAINTAINED BY
THE TOWN OF MACON, NC.

Harry M. Williams, III 7-15-15
PROFESSIONAL LAND SURVEYOR DATE
L-2825



N. C. G. S. "PINES"
N = 980,959.447'
E = 2,272,876.006'
NAD 27
Preliminary Data

SURVEYED AND MAPPED FOR:
TOWN OF MACON
"CITY LIMITS"

SIXPOUND TOWNSHIP
WARREN CO., N. C.
OCTOBER, 1987


TOWN OF MACON, NC
2015 POWELL BILL STREET MAP

- MUNICIPAL BOUNDARY
- MAINTENANCE LEGEND STATE SYSTEM
- TOWN - HARD SURFACE
- TOWN - GRAVEL
- TOWN - LESS THAN 16 FEET IN WIDTH
- PRIVATE MAINTENANCE

SURVEYED AND MAPPED BY:
HARRY M. WILLIAMS, III
REGISTERED LAND SURVEYOR L-2825
ROUTE 3, BOX 92-A
WARRENTON, N. C. 27589 (919) 257-2070


Harry M. Williams, III

NOTE: ALL DISTANCES SHOWN ON THIS PLAT ARE HORIZONTAL
GROUND DISTANCES, UNLESS OTHERWISE DESIGNATED.

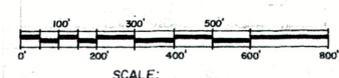

DRAWING NO.
16887-B

PRELIMINARY

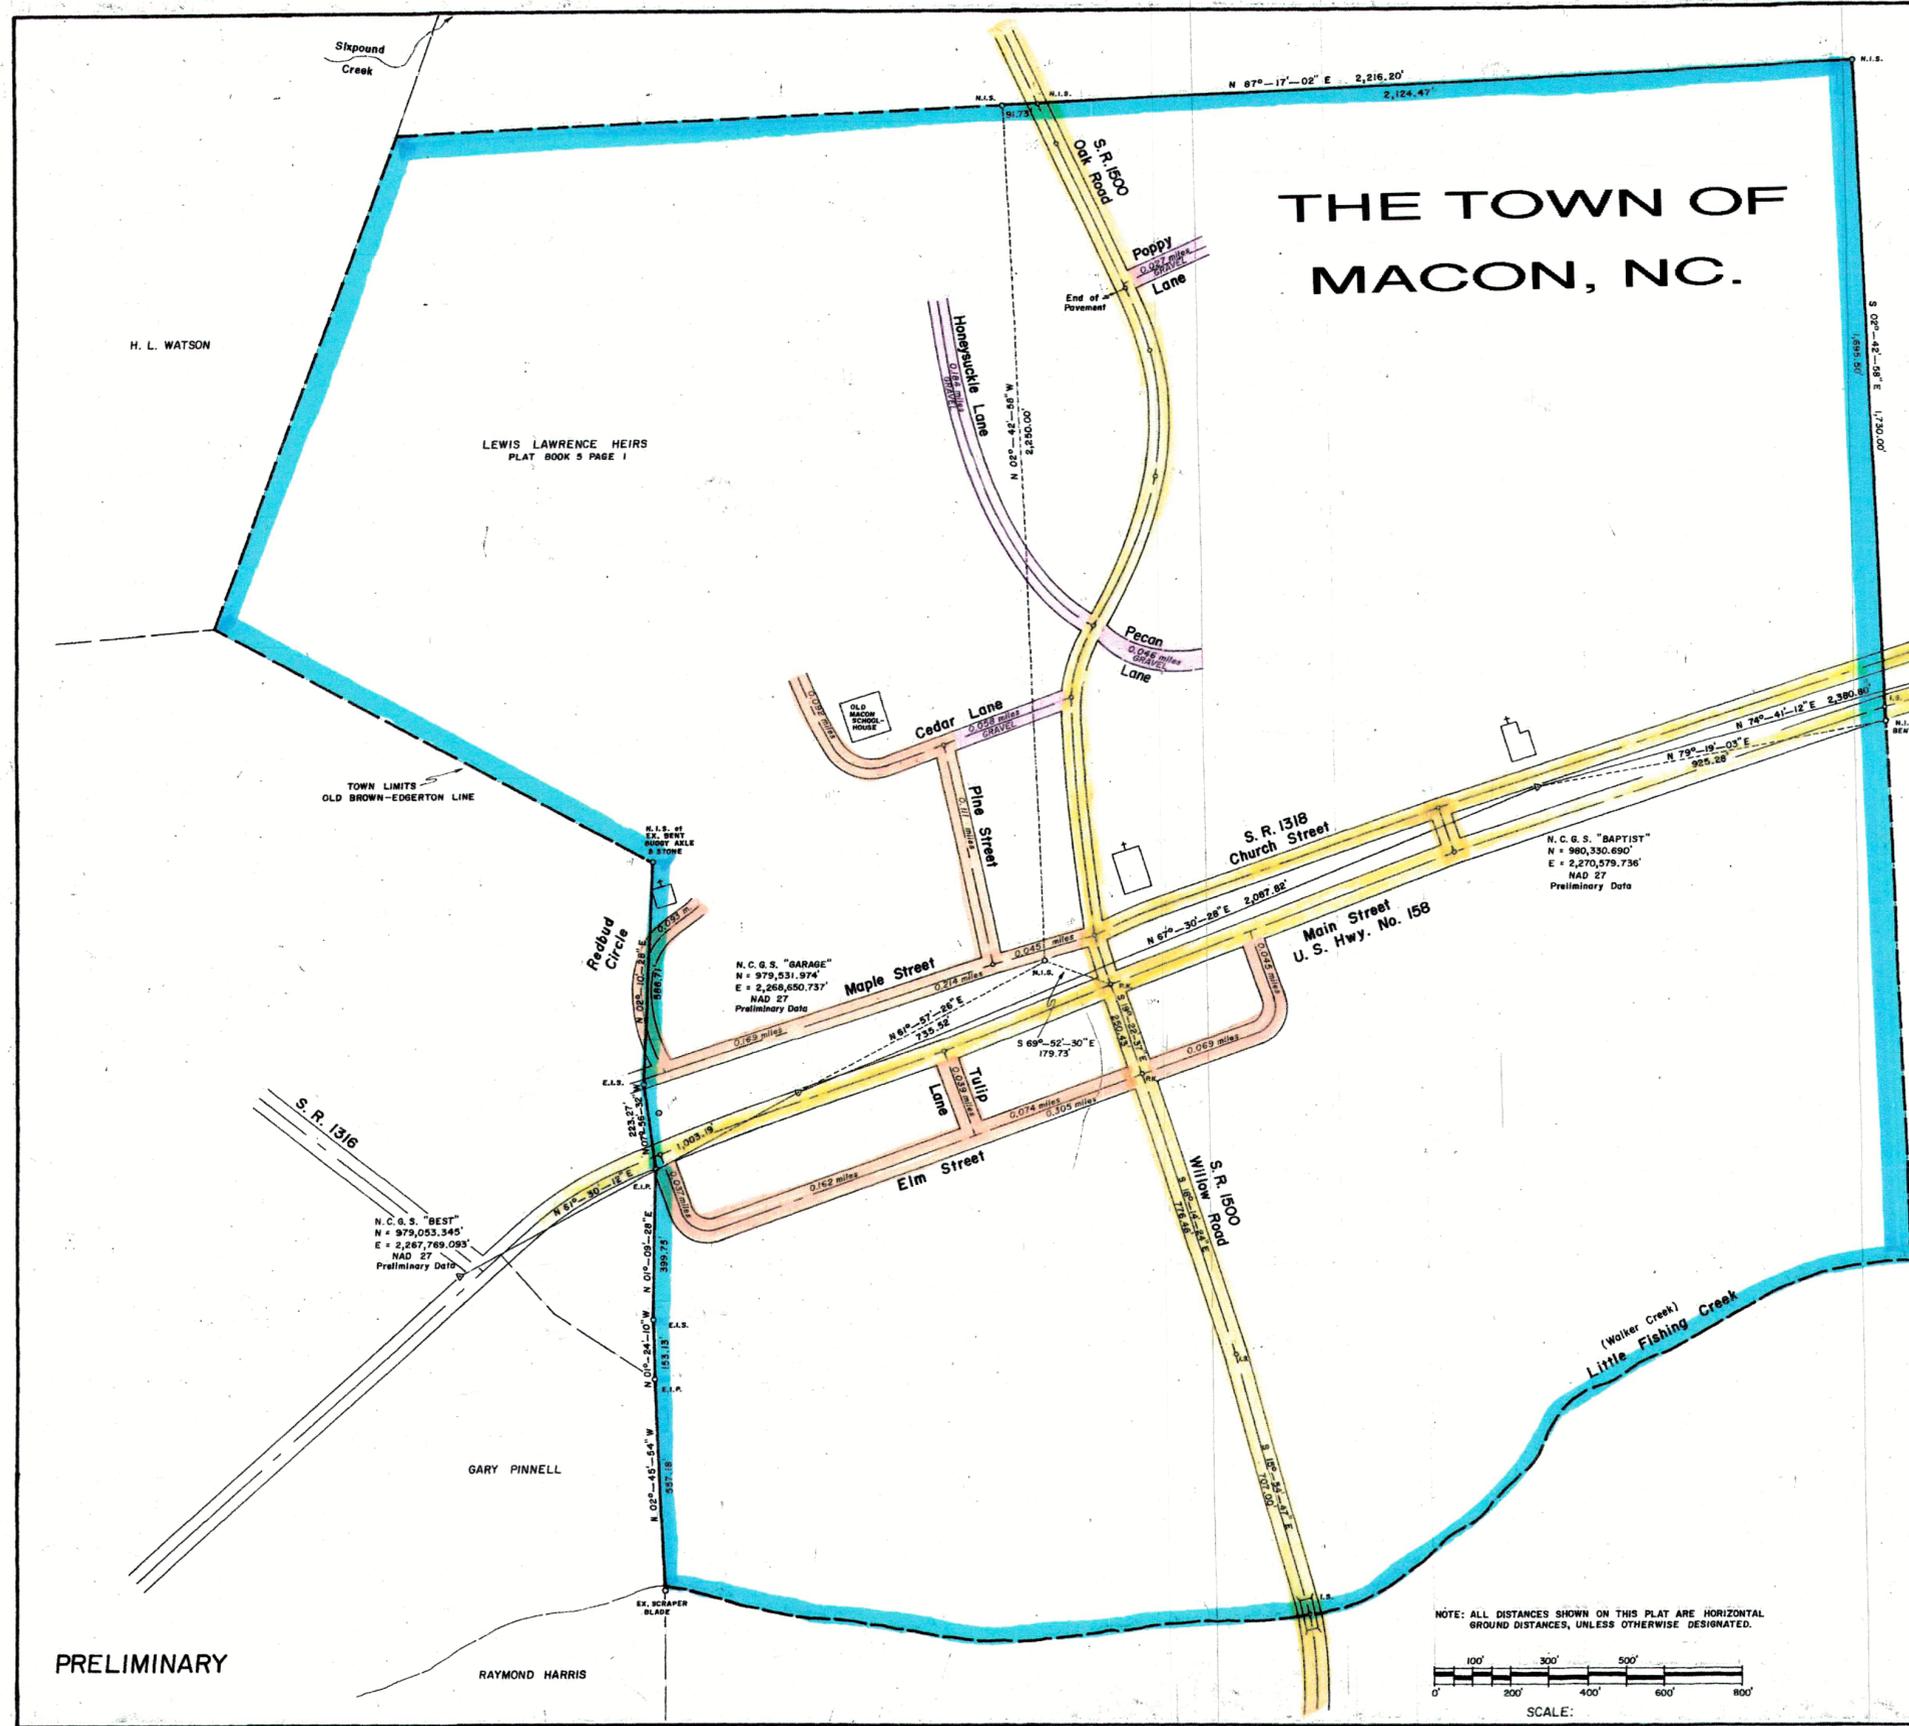

H. L. WATSON

LEWIS LAWRENCE HEIRS
PLAT BOOK 5 PAGE 1

TOWN LIMITS
OLD BROWN-EDGERTON LINE

S. R. 1316

N. C. G. S. "BEST"
N = 979,053.345'
E = 2,267,769.093'
NAD 27
Preliminary Data

GARY PINNELL

RAYMOND HARRIS

N. C. G. S. "GARAGE"
N = 979,531.574'
E = 2,268,650.737'
NAD 27
Preliminary Data

N. C. G. S. "BAPTIST"
N = 980,350.690'
E = 2,270,579.736'
NAD 27
Preliminary Data