

Notes:

Corporate Town Limits per previous Powell Bill Maps provided by Town, Jones County Tax Records, and record information of recent annexation as provided by the Town.


Street names per record maps and existing street signs.

Extension of Jenkins Avenue per P.C. "B", Slide 365, Page 2; D.B. 290, Page 659.
 Baker Tract annexation per D.B. 328, Page 608.
 Carolina South Builders annexation approved 9-10-09.

Street lengths stop at Right-of-way of State Roads.


Street widths labeled less than 16 feet in width not included in the street lengths in the legend.

State Road system length taken from NC DOT Jones County Map dated 10-19-09.

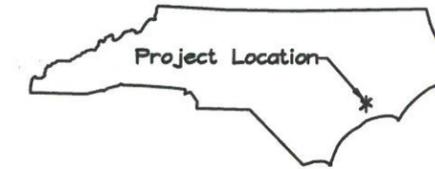

Project Location Map

Not to Scale

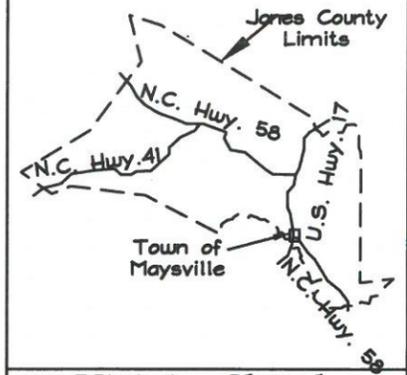


Vicinity Sketch

Not to Scale

Legend:

- Town Asphalt Street 2.17 Miles
- Town Gravel/Dirt Street 0.19 Miles
- State Road System 2.10 Miles
- Private Street and/or Not Built Street 3.74 Miles
- Town Limits
- Traffic Flow Arrows

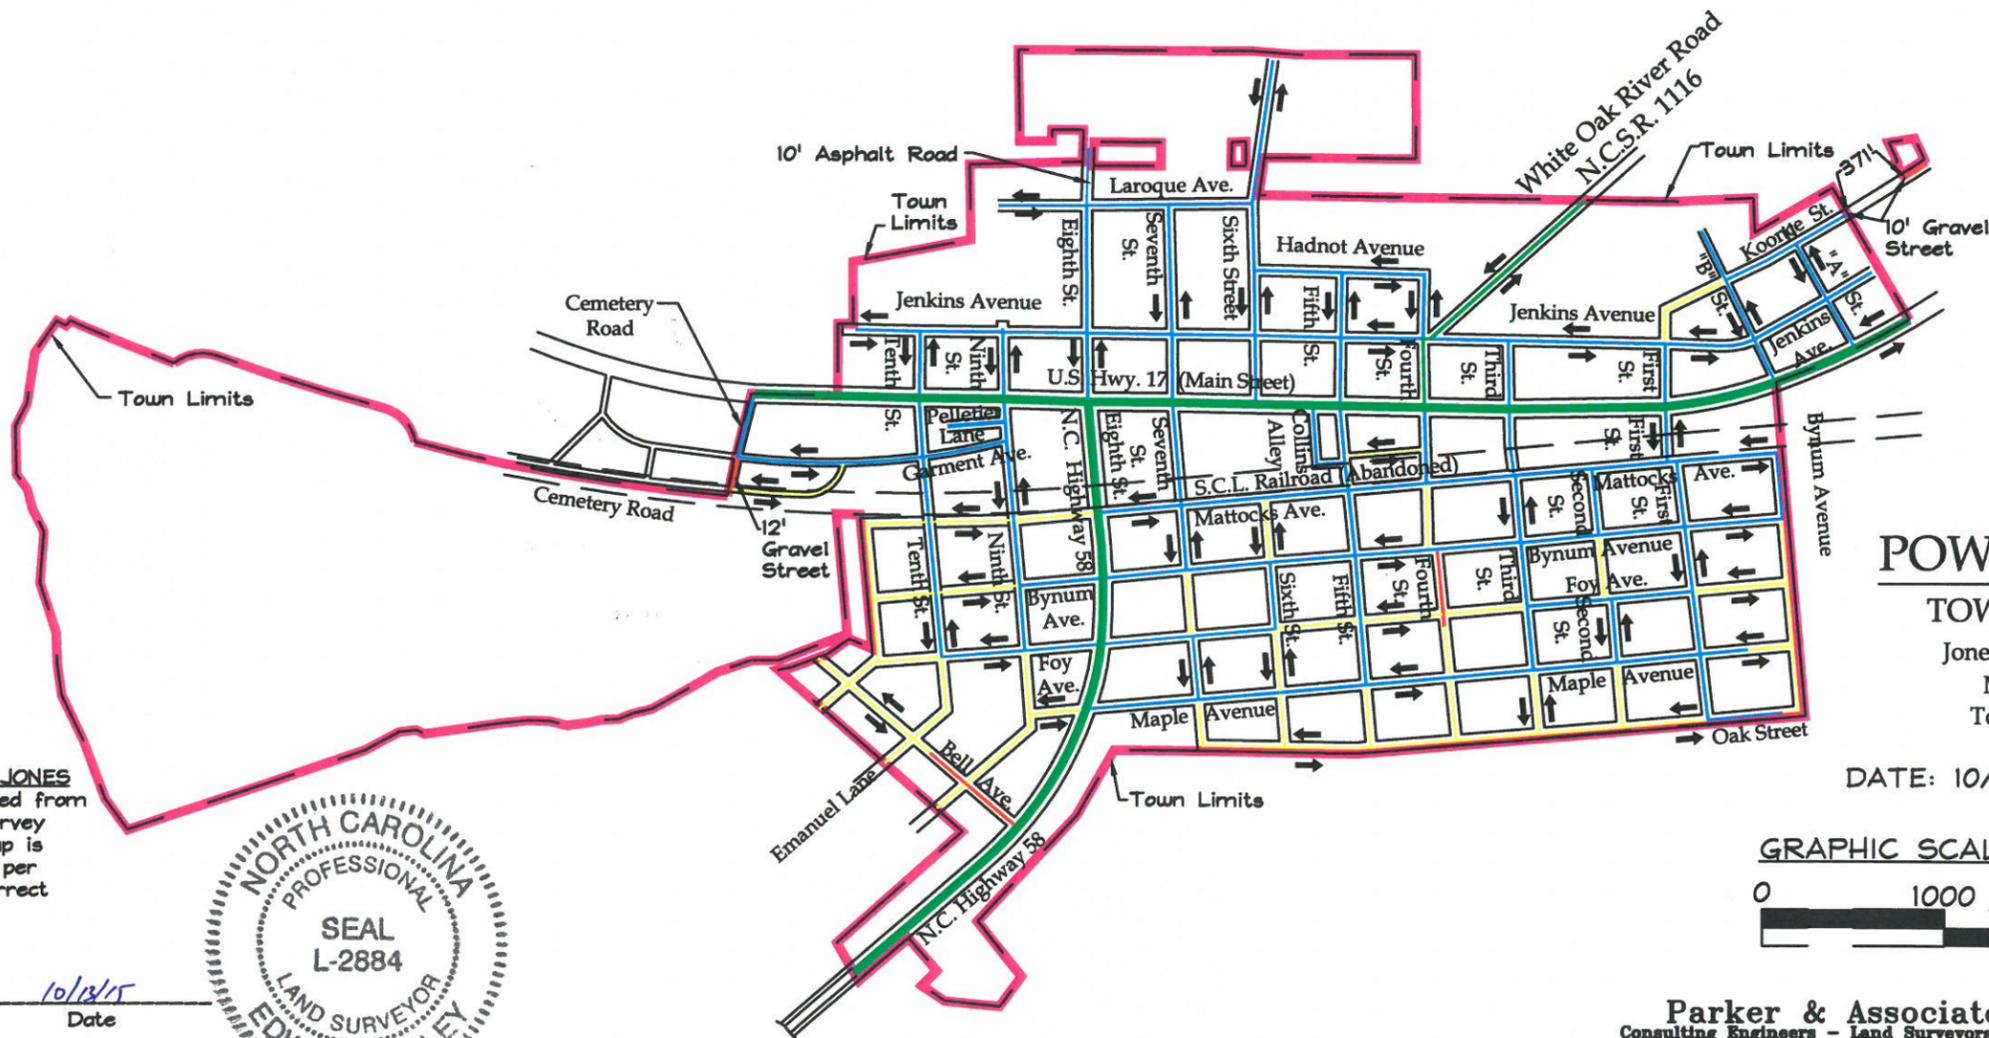

POWELL BILL MAP

TOWN OF MAYSVILLE


Jones County, North Carolina

Mayor, Edward Waltz

Town Clerk, Taylor Pigg

DATE: 10/13/15 SCALE: 1"=1000'

GRAPHIC SCALE: 1" = 1000'

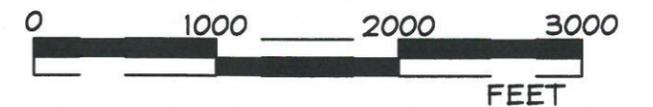

STATE OF NORTH CAROLINA, COUNTY OF JONES
 This is to certify that this map was prepared from Jones County Tax Record information and survey location of street intersections; that this map is correct within a possible error of 0.01 mile per mile; that the classification of streets is correct as of September 29, 2015.

Edwin N. Foley

Edwin N. Foley, PLS, L-2884

10/13/15
 Date



FIELD BOOK: N/A
 DSK: N/A
 FILENAME: Powell Bill Map.dwg
 JOB NO.: 800818-4982

Parker & Associates, Inc.
 Consulting Engineers - Land Surveyors - Land Planners
 P.O. Box 976 - 28541-0976
 306 New Bridge Street - 28540
 Jacksonville, North Carolina
 Phone (910) 455-2414 - Fax (910) 455-3441
 Firm License Number: F-0108

