

POWELL BILL STREET SYSTEM MAP
TOWN OF RICHLANDS
 NORTH CAROLINA

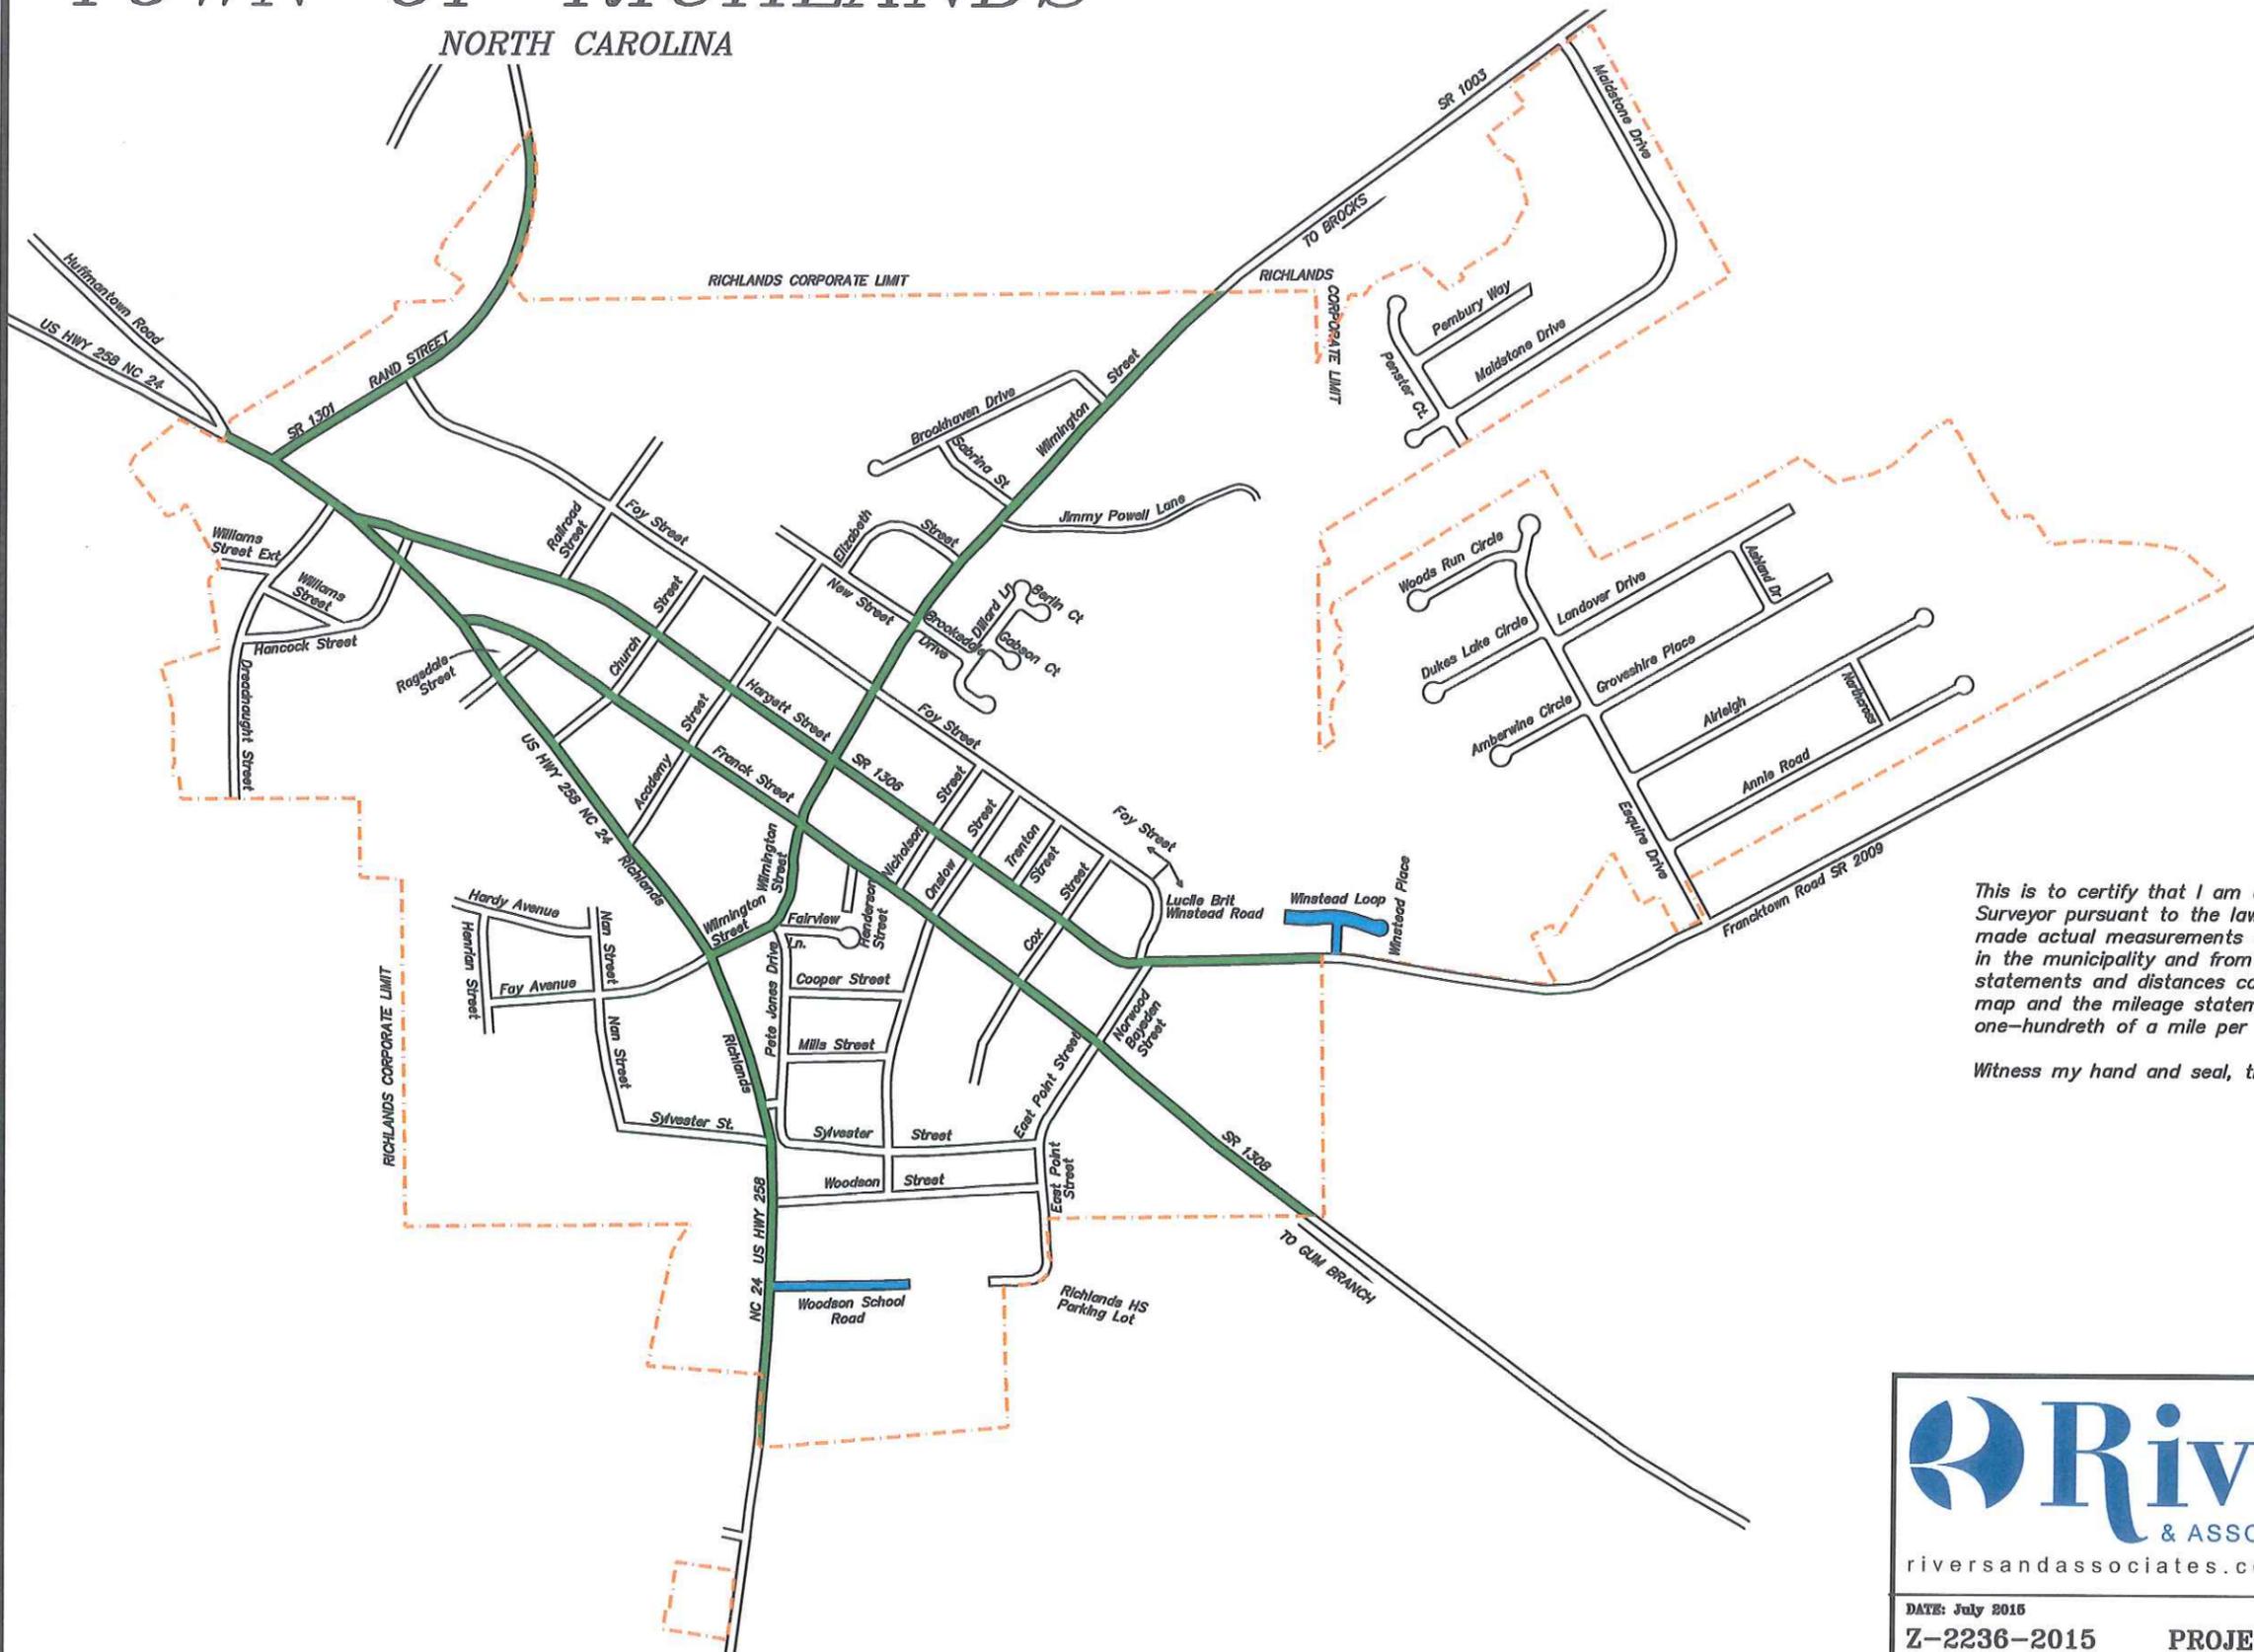
LEGEND

-  STATE HIGHWAY SYSTEM
-  CITY STREETS
-  PRIVATE STREETS
-  TOWN LIMITS

1000' 0 500' 1000'

SCALE 1 inch = 1000ft

GRID NORTH (NAD 1983)

This is to certify that I am a Registered Professional Engineer or Land Surveyor pursuant to the laws of the State of North Carolina; that I have made actual measurements and examinations of non-State system streets in the municipality and from said examinations and measurements, the statements and distances contained in said table are correct; and that the map and the mileage statements are correct within a possible error of one-hundredth of a mile per mile.

Witness my hand and seal, this the 8th day of JULY, 20 15



Rivers & ASSOCIATES, INC.
 riversandassociates.com Since 1918

NC License: F-0334

Engineers
 Planners
 Surveyors
 Landscape Architects

107 East Second Street
 Greenville, NC 27858
 (252) 752-4135

DATE: July 2015 PROJECT NO: 2015069 SHEET 1 OF 1
 DRAFT: JIM

P:\Muni\Richlands - Powell Bill 2015 - 2015069\ADMIN\L-Maps_Dwgs\Z-2236-2015_Richlands-Powell-Bill.dwg-Layout1; MIZELI; 2-Jul-15 @ 3:24:03 PM