


TOWN OF
SUNSET BEACH, N.C.

SHALLOTTE TWP. BRUNSWICK COUNTY


APPROXIMATE SCALE 1"= 1000'

JULY 5, 2011
 JULY 5, 2012
 JULY 5, 2013
 JULY 7, 2013
 JULY 10, 2014
 JULY 13, 2015

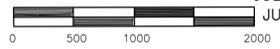

SHEET 2

	PAVED STREETS		STATE ROADS
	UNPAVED STREETS		CITY LIMITS

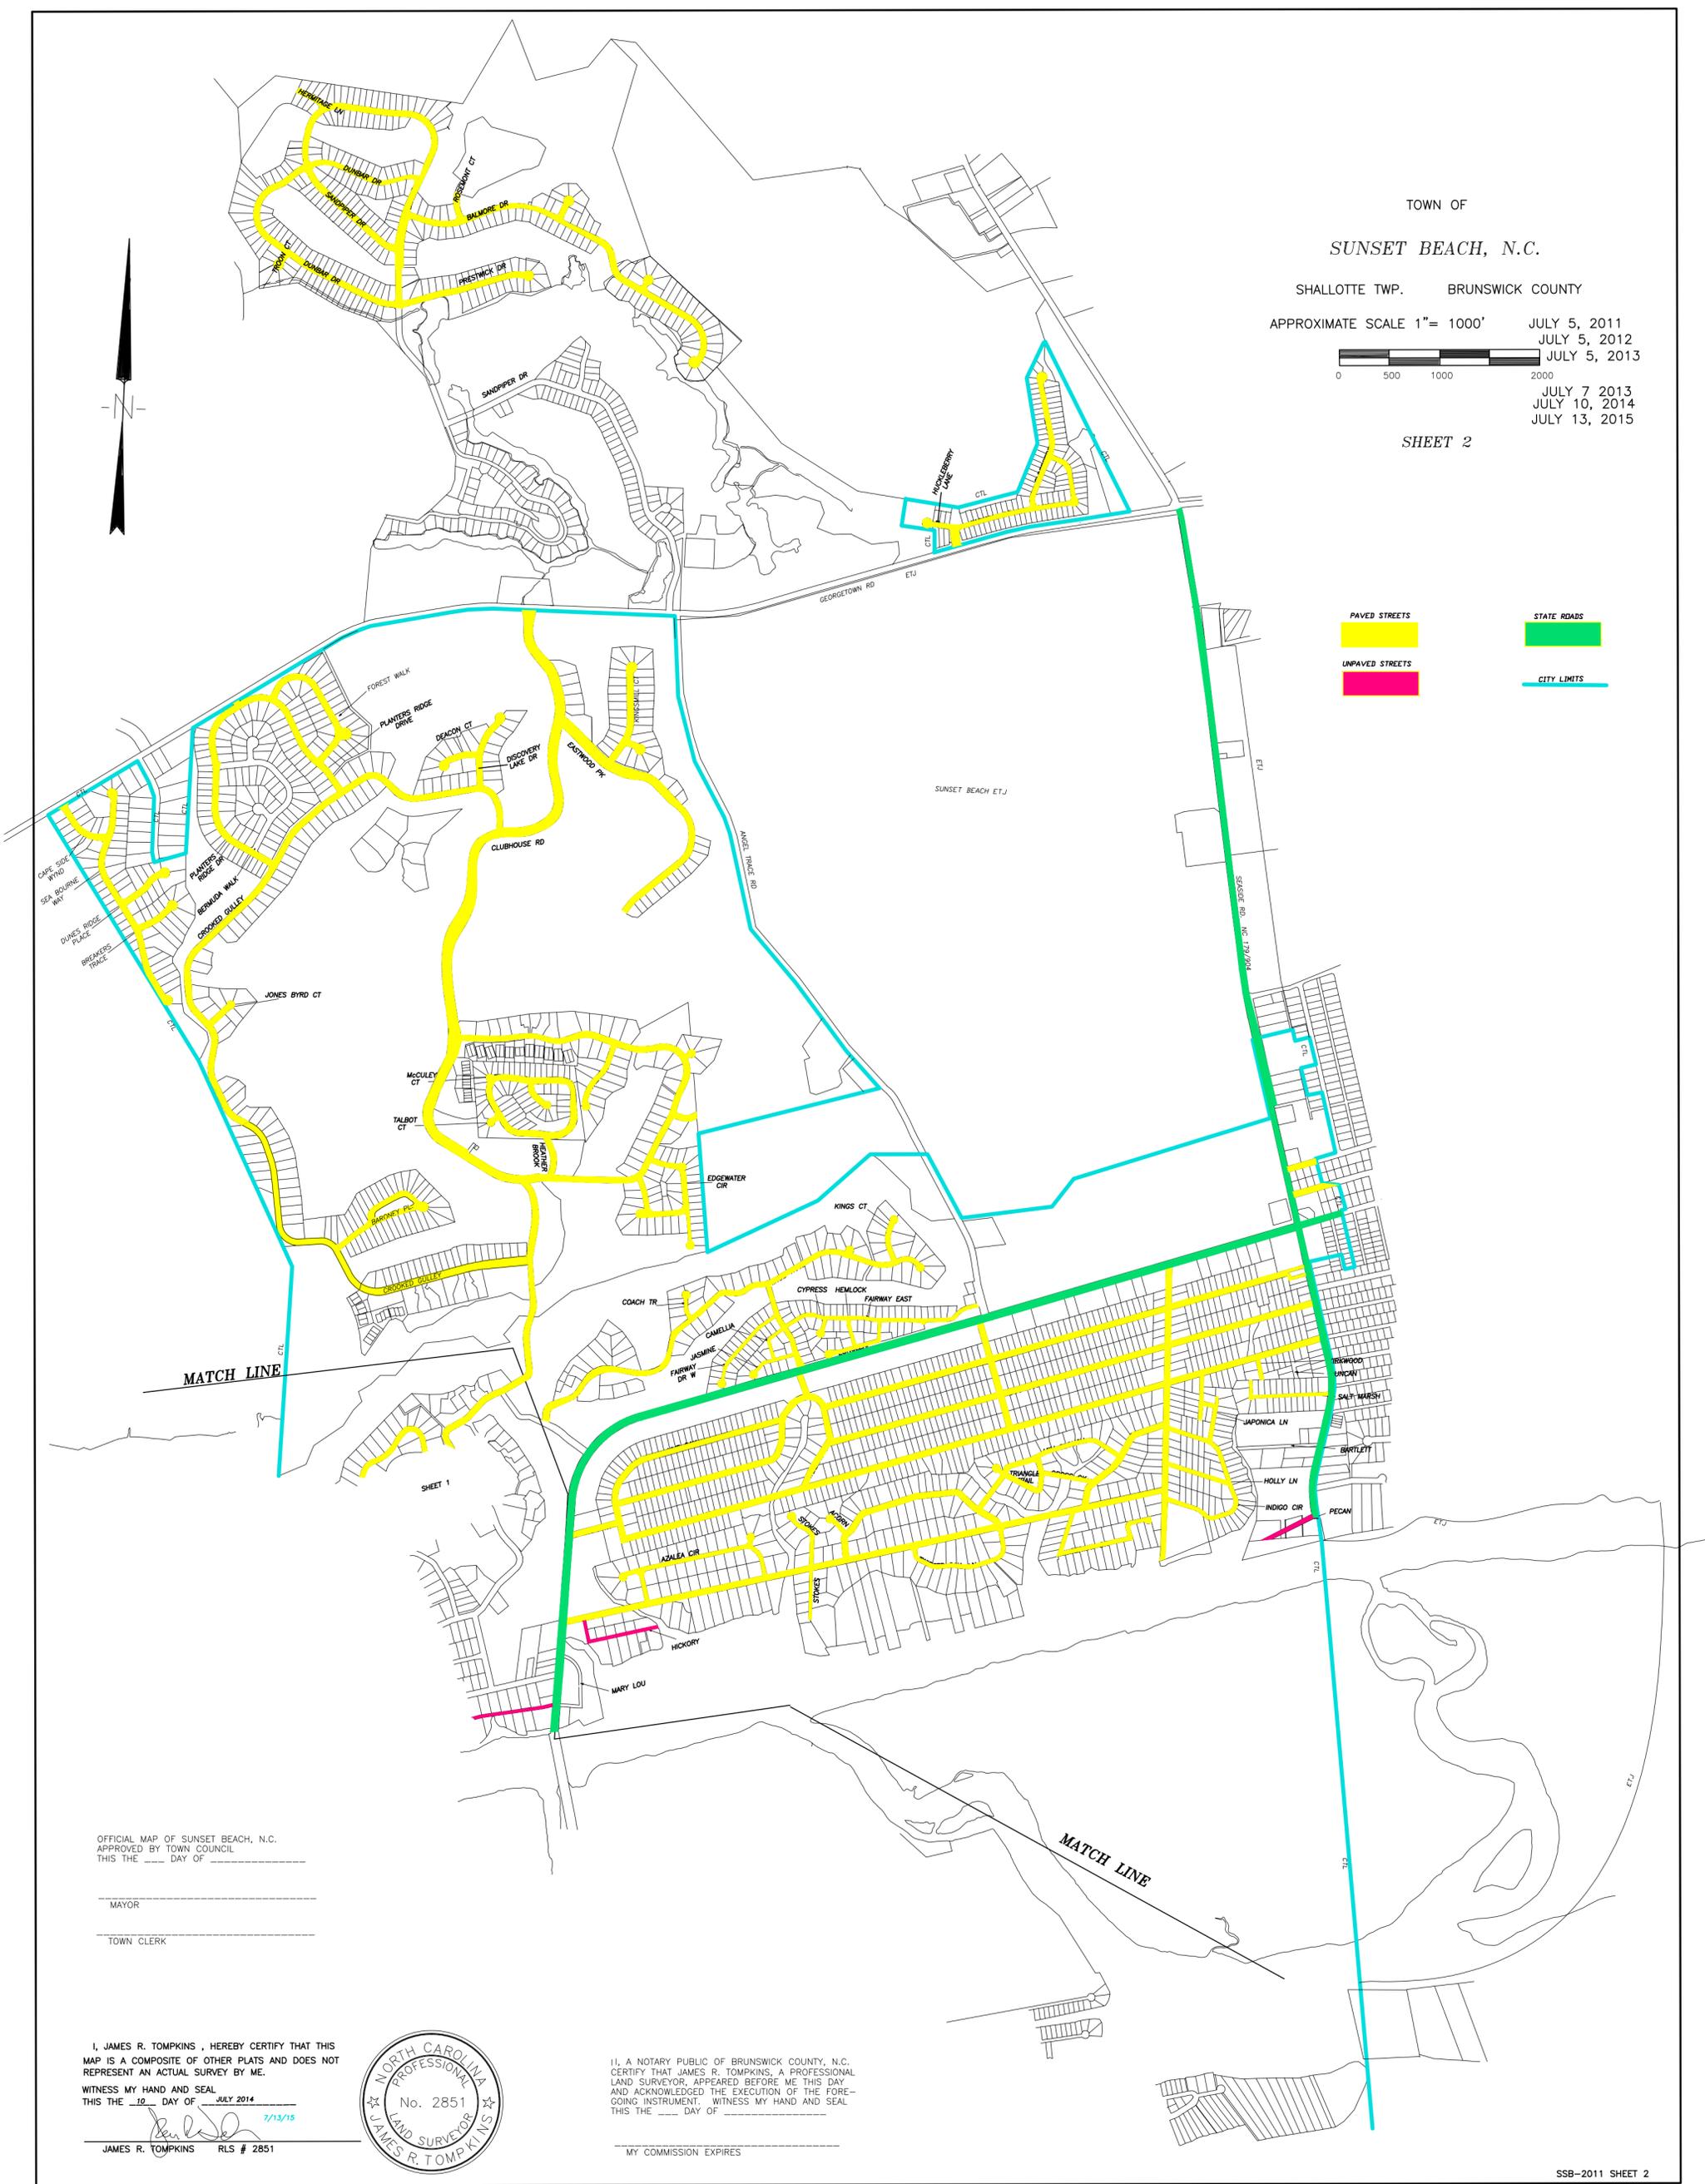

OFFICIAL MAP OF SUNSET BEACH, N.C.
 APPROVED BY TOWN COUNCIL
 THIS THE ____ DAY OF _____

 MAYOR

 TOWN CLERK

I, JAMES R. TOMPKINS, HEREBY CERTIFY THAT THIS
 MAP IS A COMPOSITE OF OTHER PLATS AND DOES NOT
 REPRESENT AN ACTUAL SURVEY BY ME.

WITNESS MY HAND AND SEAL
 THIS THE 19 DAY OF JULY 2014
James R. Tompkins 7/13/15
 JAMES R. TOMPKINS RLS # 2851



II, A NOTARY PUBLIC OF BRUNSWICK COUNTY, N.C.
 CERTIFY THAT JAMES R. TOMPKINS, A PROFESSIONAL
 LAND SURVEYOR, APPEARED BEFORE ME THIS DAY
 AND ACKNOWLEDGED THE EXECUTION OF THE FORE-
 GOING INSTRUMENT. WITNESS MY HAND AND SEAL
 THIS THE ____ DAY OF _____

 MY COMMISSION EXPIRES _____