



CAVANAUGH
Stewardship Through Innovation

I, Marvin S. Cavanaugh, Professional Land Surveyor, do hereby certify that the corporate limits and ETJ of The Town of Surf City, as shown herein were drawn from digital maps provided by The Town of Surf City and not from an actual field survey. The streets as shown herein, state system streets and municipally-maintained streets were measured by an actual field survey.

Marvin S. Cavanaugh, P.L.S. P.L.S. 1148



TOWN OF SURF CITY POWELL BILL MAP



TOPSAIL TOWNSHIP, PENDER COUNTY &
STUMP SOUND TOWNSHIP, ONSLOW COUNTY
NORTH CAROLINA

LEGEND:

- SURF CITY TOWN LIMITS
- SURF CITY ETJ BOUNDARIES
- STATE SYSTEM STREETS
- MUNICIPALLY-MAINTAINED STREETS

NOTE:

STREETS NOT COLORED ARE PRIVATELY MAINTAINED OR OUTSIDE THE JURISDICTIONAL LIMITS OF SURF CITY.

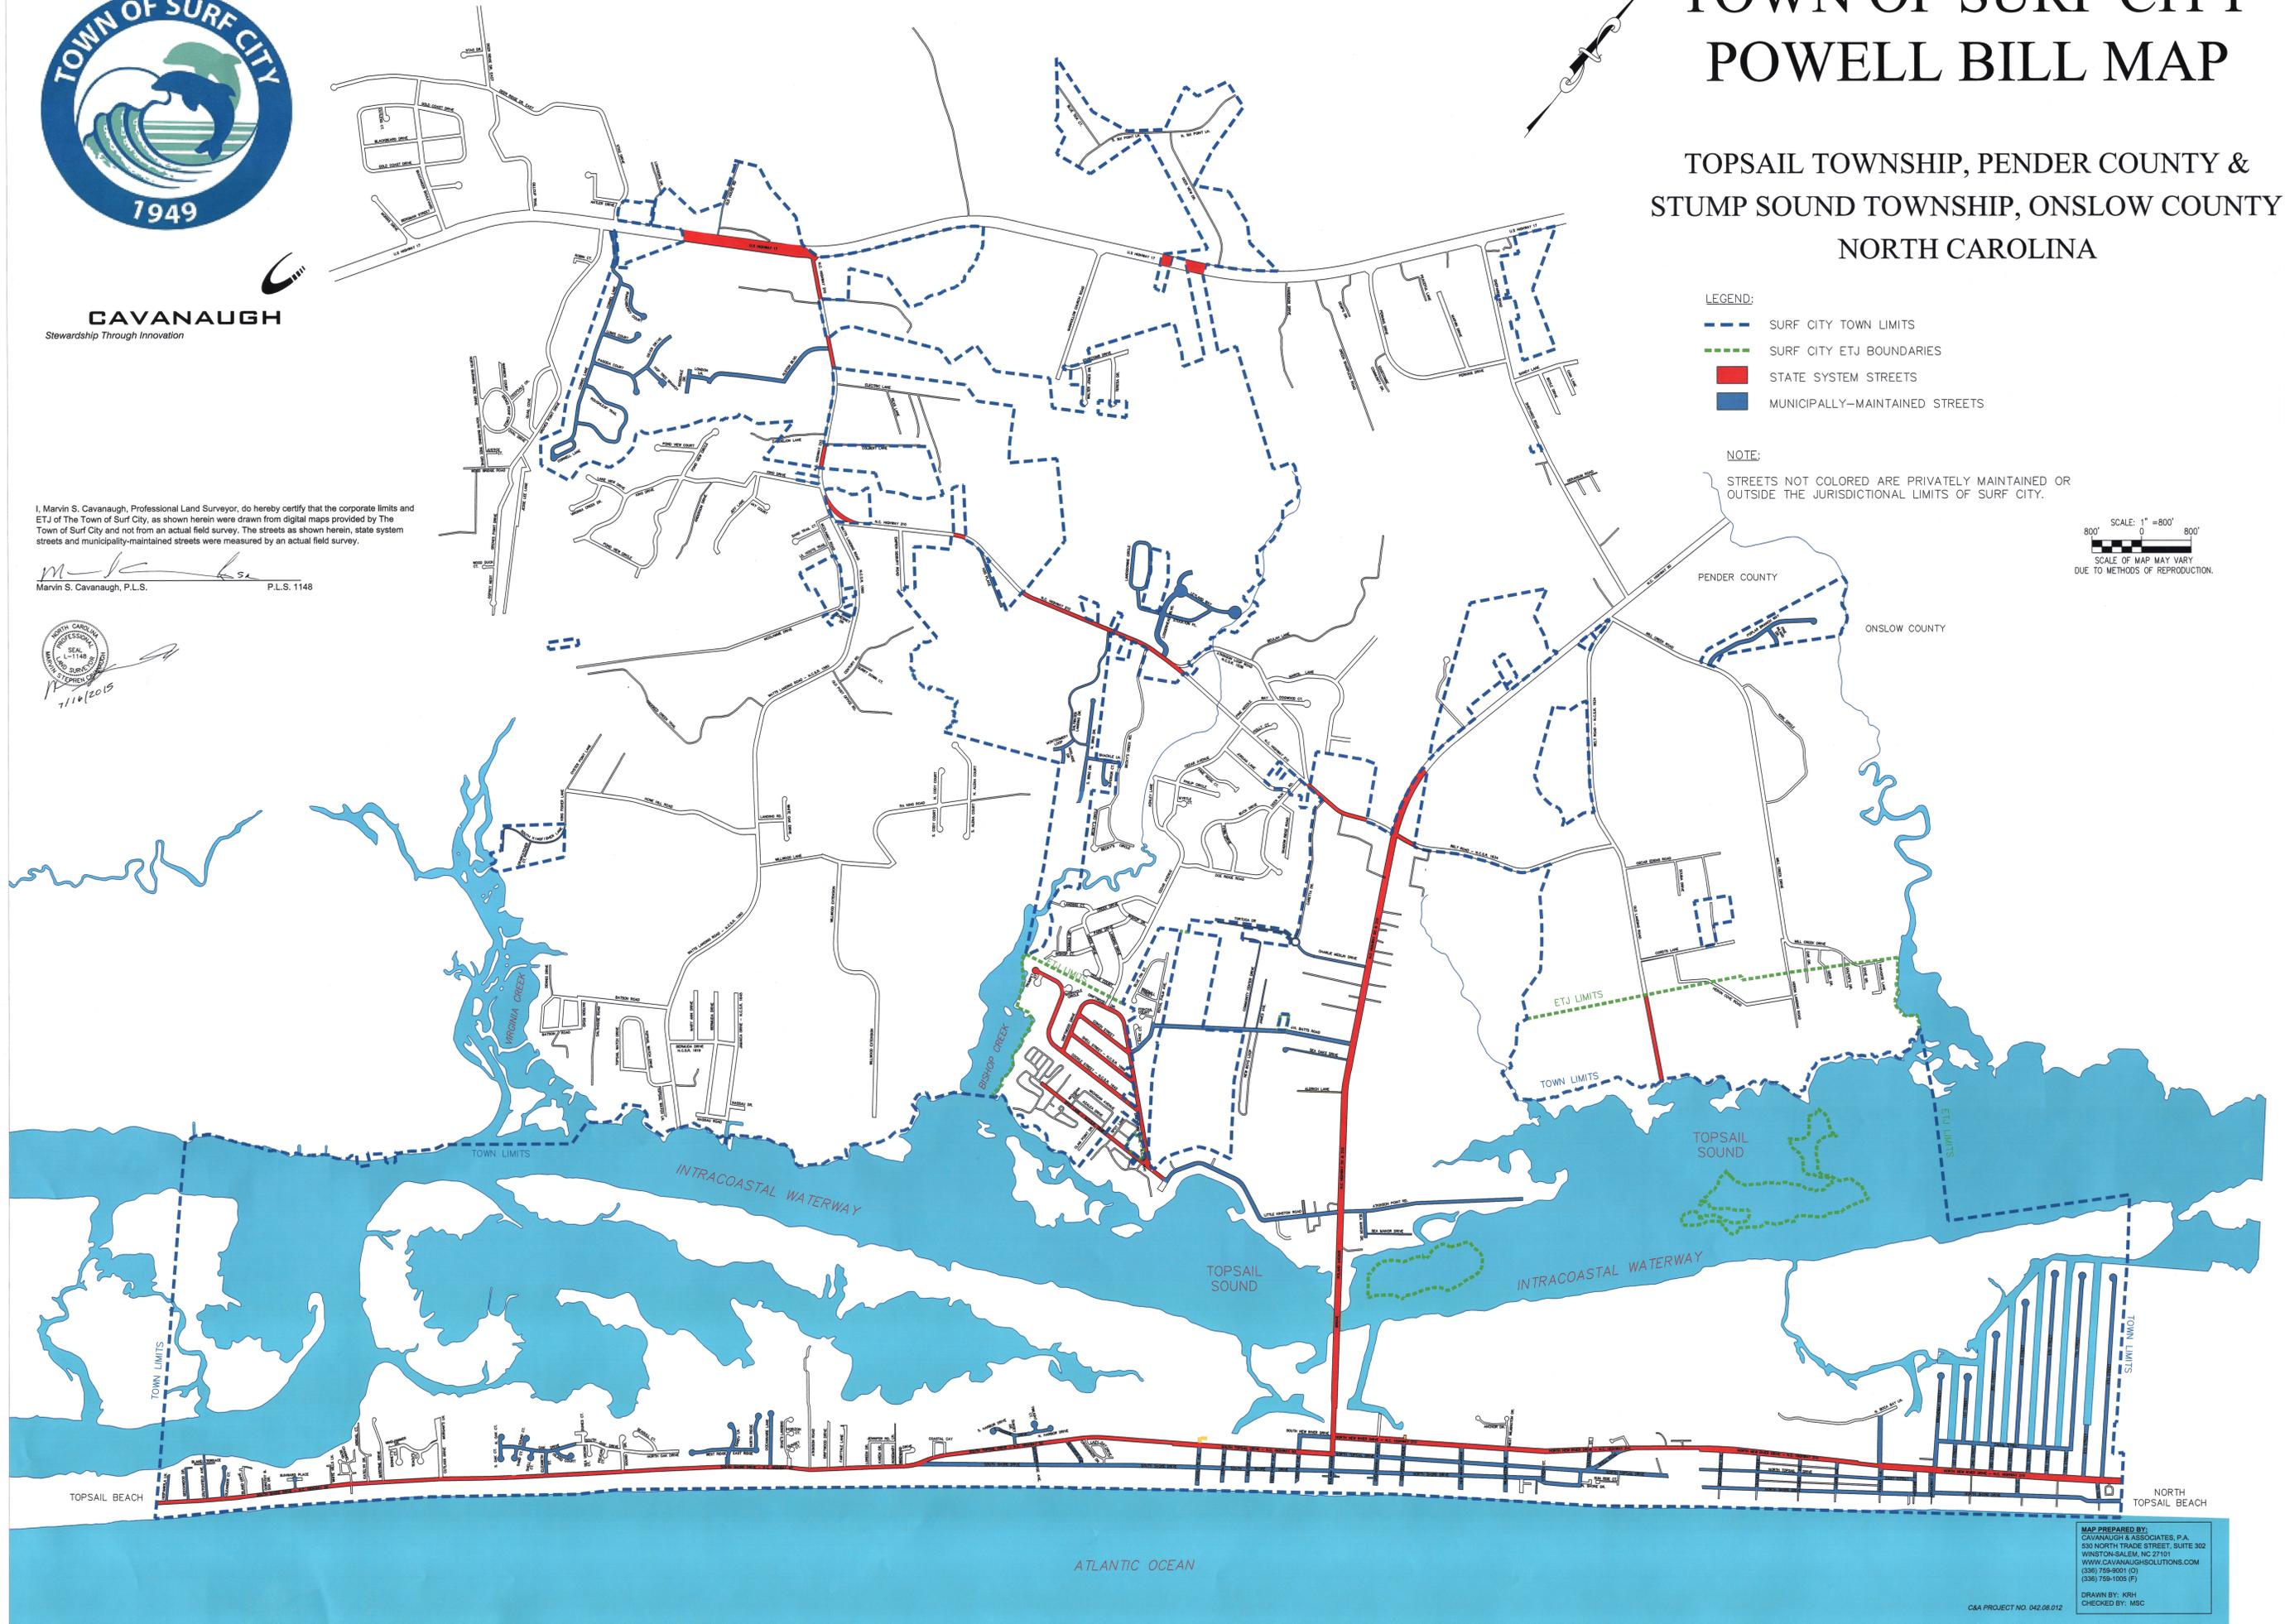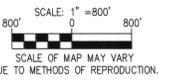

MAP PREPARED BY:
CAVANAUGH & ASSOCIATES, P.A.
530 NORTH TRADE STREET, SUITE 302
WINSTON-SALEM, NC 27101
WWW.CAVANAUGH-SOLUTIONS.COM
(336) 758-6001 (O)
(336) 758-1005 (F)

DRAWN BY: KRH
CHECKED BY: MSC