




7-06

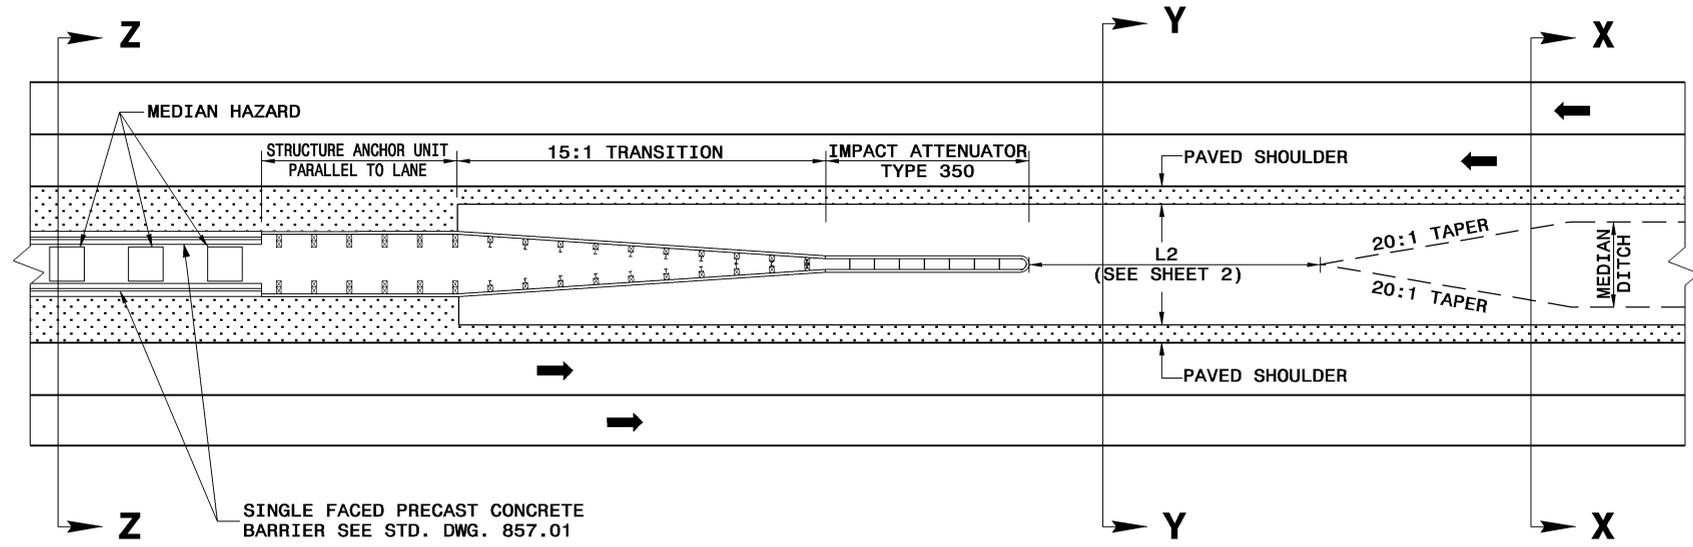


SINGLE FACED PRECAST CONCRETE BARRIER SEE STD. DWG. 857.01

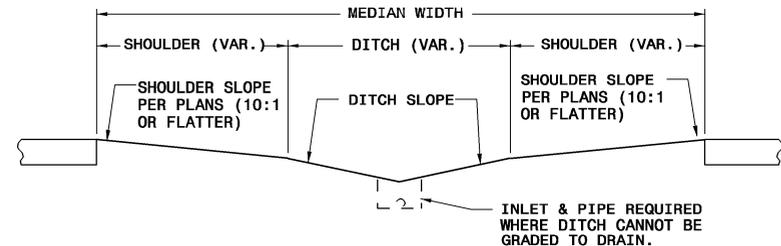

SECT. XX

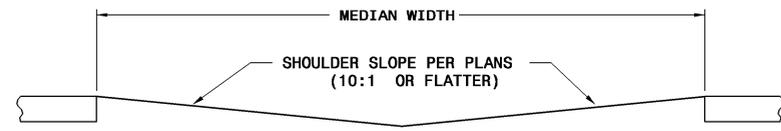


SECT. YY

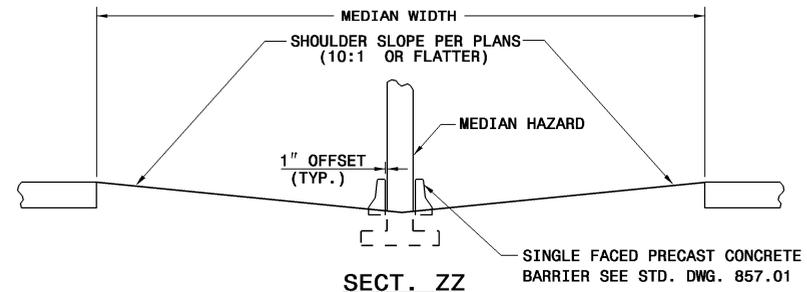

SECT. ZZ

**DETAIL OF MEDIAN TREATMENT AT UNDERPASS**

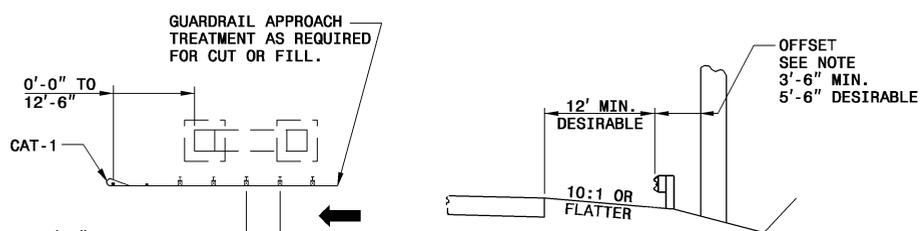

POST SPACING 6'-3" WHEN OFFSET DISTANCE FROM FACE OF OBSTRUCTION TO FACE OF GUARDRAIL IS 5'-6" OR GREATER. SEE NOTE.

NOTE: WHEN OFFSET DISTANCE FROM FACE OF OBSTRUCTION TO FACE OF GUARDRAIL IS BETWEEN 3'-6" AND 5'-6", BEGIN 3'-1½" POST SPACING AT A POINT 25' BEFORE REACHING THE OBSTRUCTION AND CARRY THROUGHOUT ITS LENGTH. IF THE OFFSET IS LESS THAN 3'-6" USE CONCRETE BARRIER.

**DETAIL OF RIGHT SIDE GUARDRAIL AT UNDERPASS**

7-06