


7-06

ENGLISH STANDARD DRAWING FOR

PAVEMENT MARKINGS

SINGLE POINT URBAN INTERCHANGE

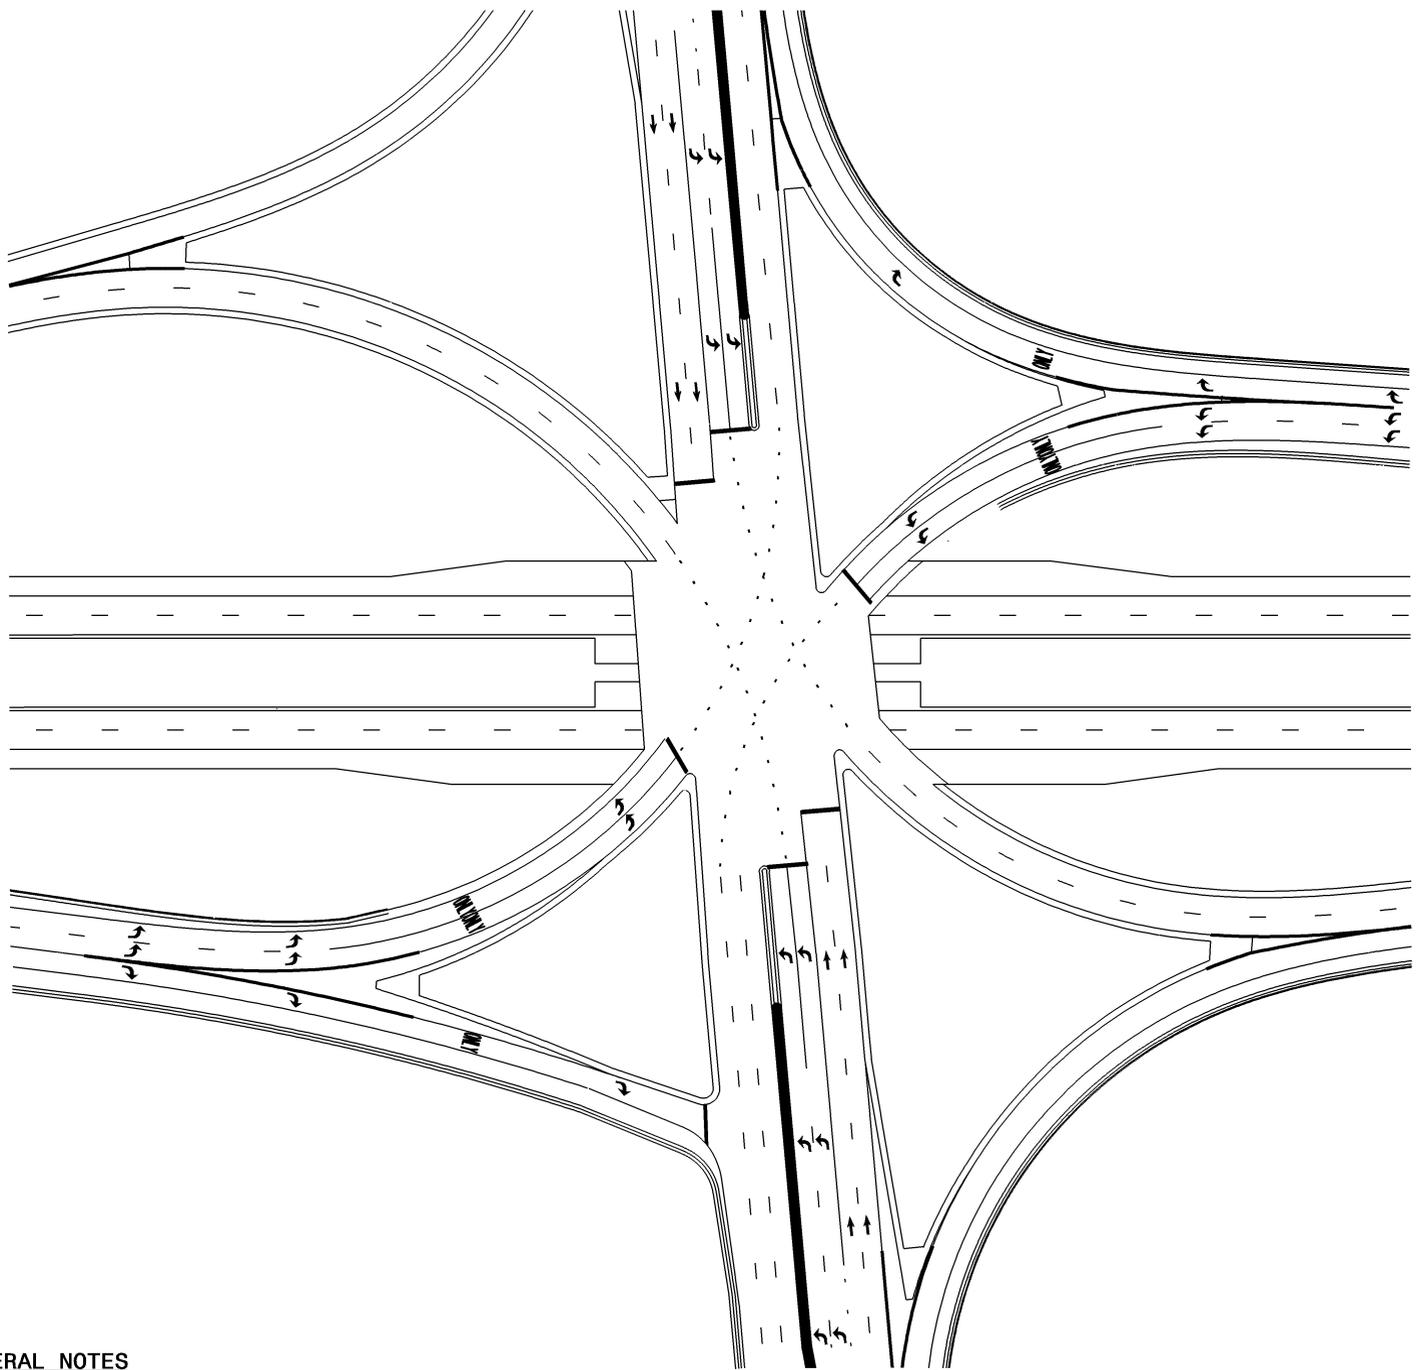

GENERAL NOTES

- 1- THIS ROADWAY STANDARD DRAWING IS A GUIDE TO LAYOUT A TYPICAL SINGLE POINT URBAN INTERCHANGE. EXACT STOP BAR LOCATIONS, LANE WIDTHS, AND OTHER DIMENSIONS MAY VARY.
- 2- REFER TO PAVEMENT MARKING ROADWAY STANDARD DRAWINGS FOR SPECIFIC LOCATION OF PAVEMENT MARKING SYMBOLS, CHARACTERS, TURN LANE MARKINGS AND TAPERS.

7-06

ENGLISH STANDARD DRAWING FOR

PAVEMENT MARKINGS

SINGLE POINT URBAN INTERCHANGE