



7-06


**AUXILIARY TURN LANES**

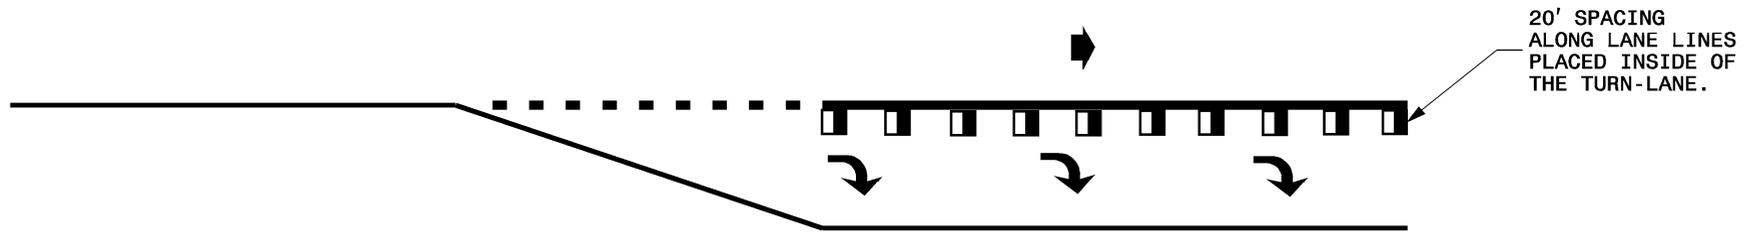

**YELLOW PAINTED ISLANDS**

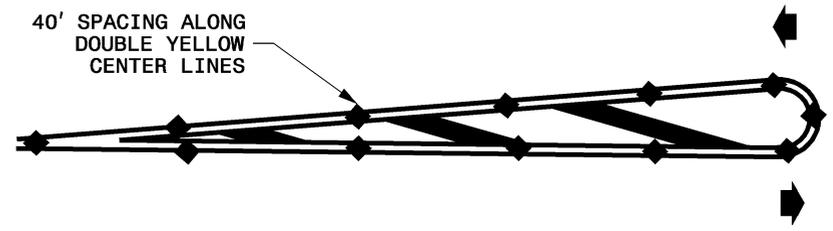

**WHITE PAINTED ISLANDS**

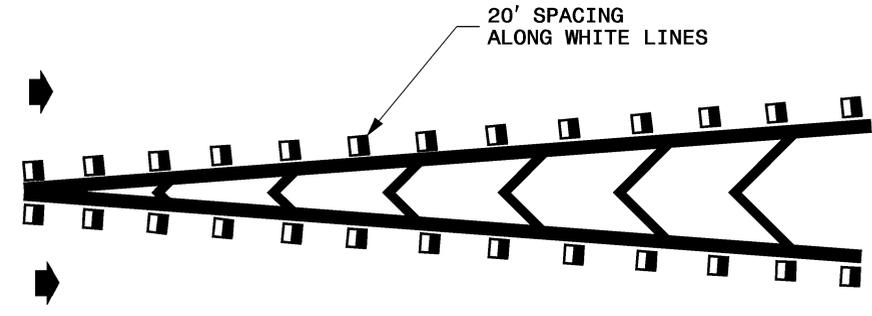

**LEGEND**

- DIRECTION OF TRAFFIC FLOW
- CRYSTAL/RED PAVEMENT MARKER
- YELLOW/YELLOW PAVEMENT MARKER
- PAVEMENT MARKING SYMBOL

7-06