



 


Build
2040

 


Interchange Improvements — Improved/Widened/Shifted Road or Ramp — New Ramp — Structure Replacement

Cross Section


Existing

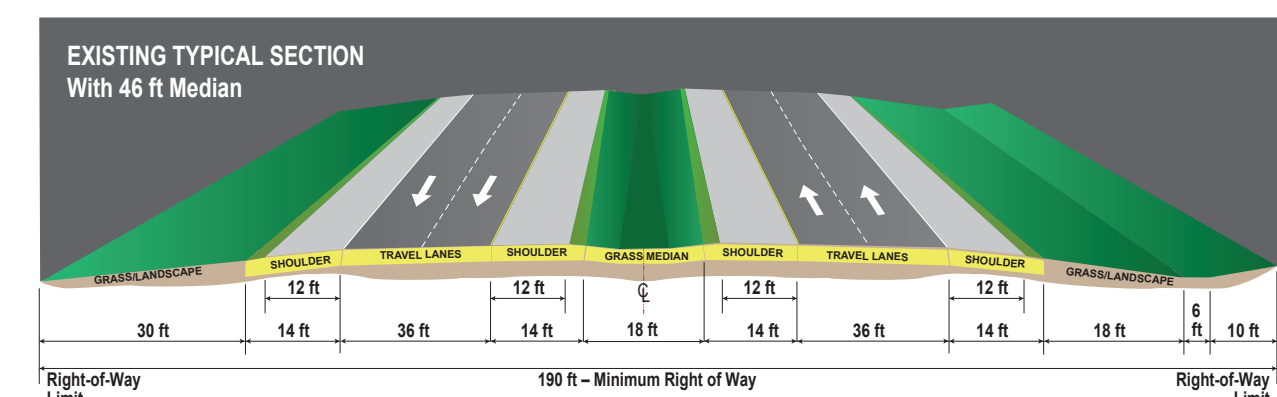


Future

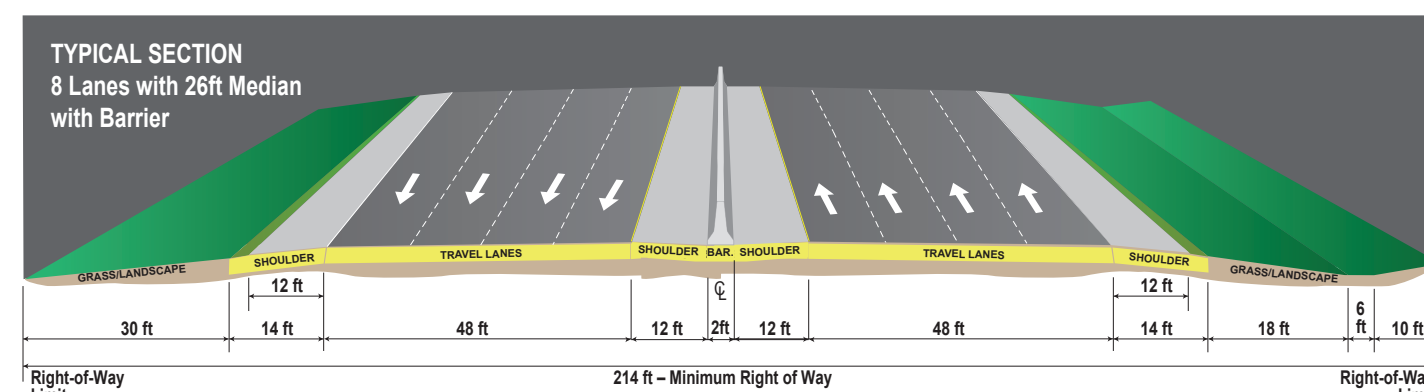

Existing

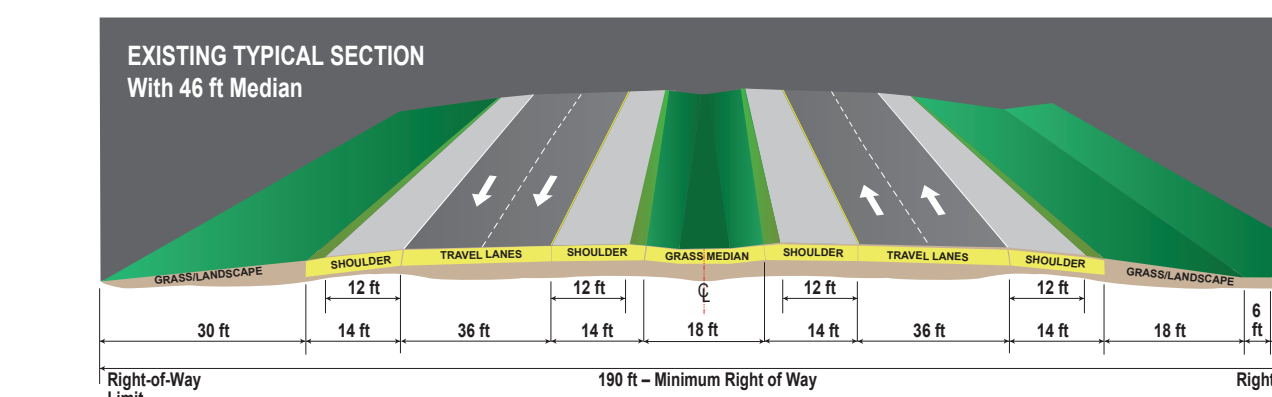

Future

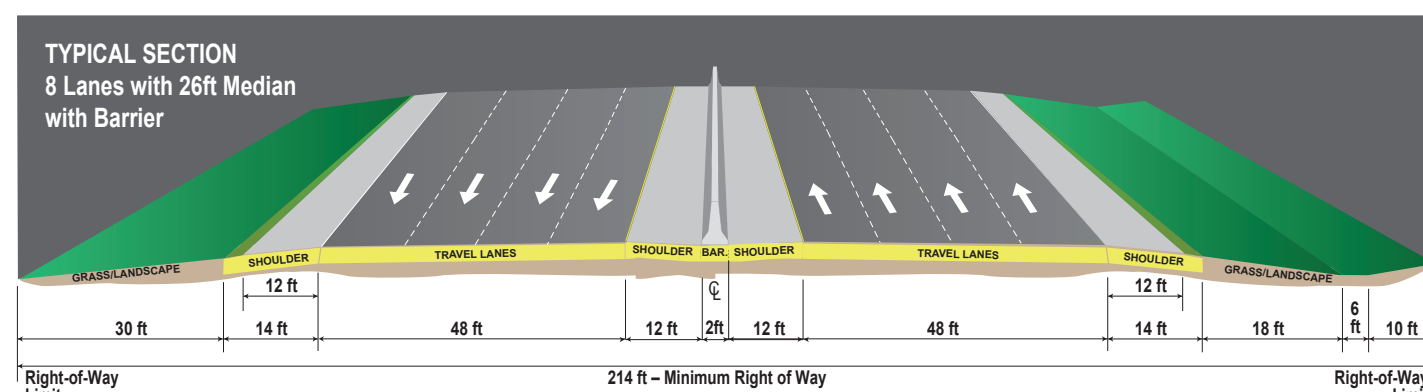

Future Lanes


- 8 Lanes
- 6 Lanes



Weigh Stations
Rest Areas



Major Roads
Other Roads
Stream or River

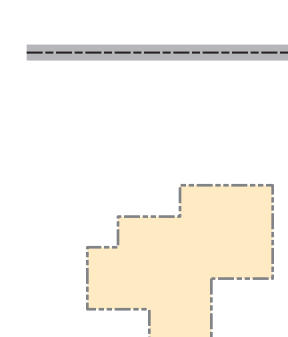

County Boundary
Municipality



0 0.5 1 2
Miles

Cumberland County

I-95 Corridor Planning and Finance Study
Proposed Improvements