




7-06

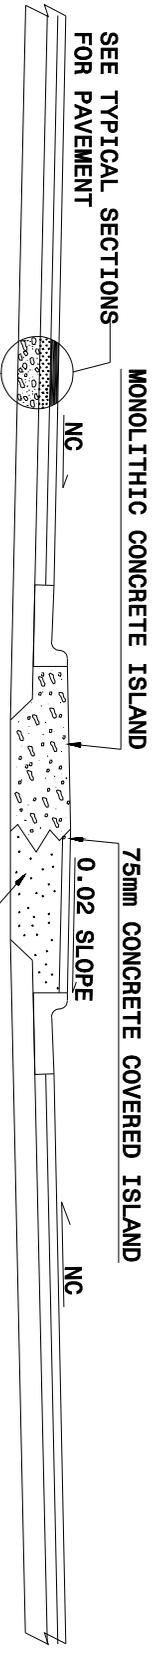

**75mm COVER OR MONOLITHIC CONCRETE**

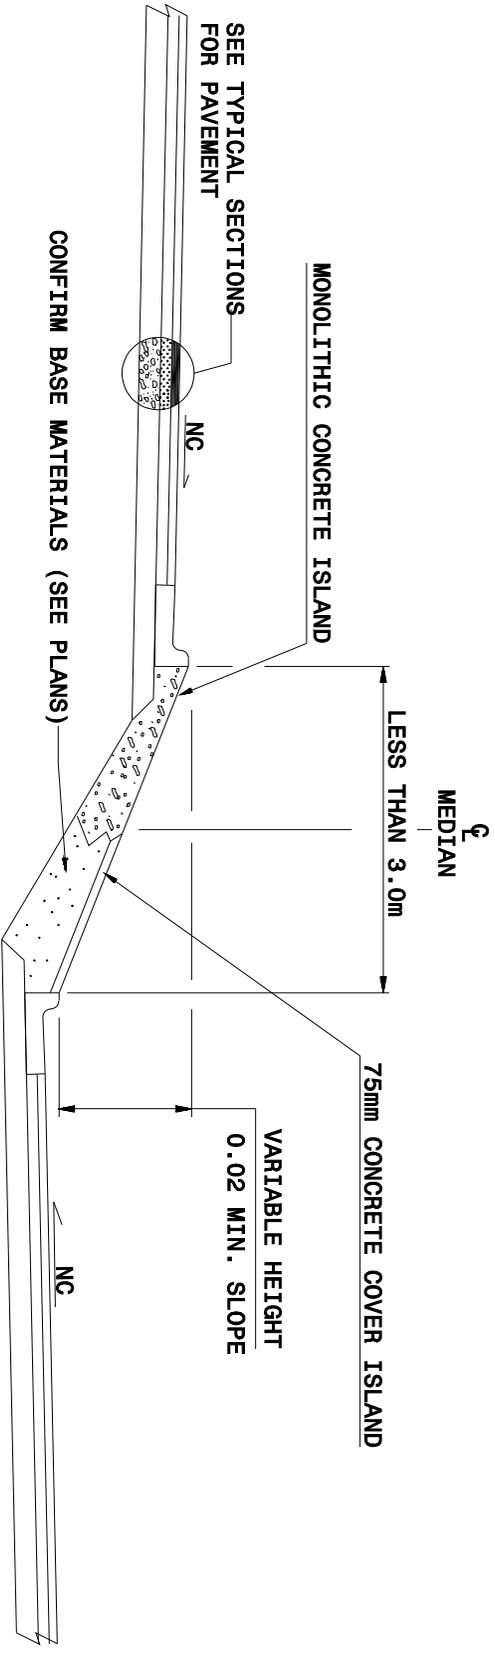

**75mm COVER OR MONOLITHIC CONCRETE  
VARIABLE GRADE SEPARATIONS**

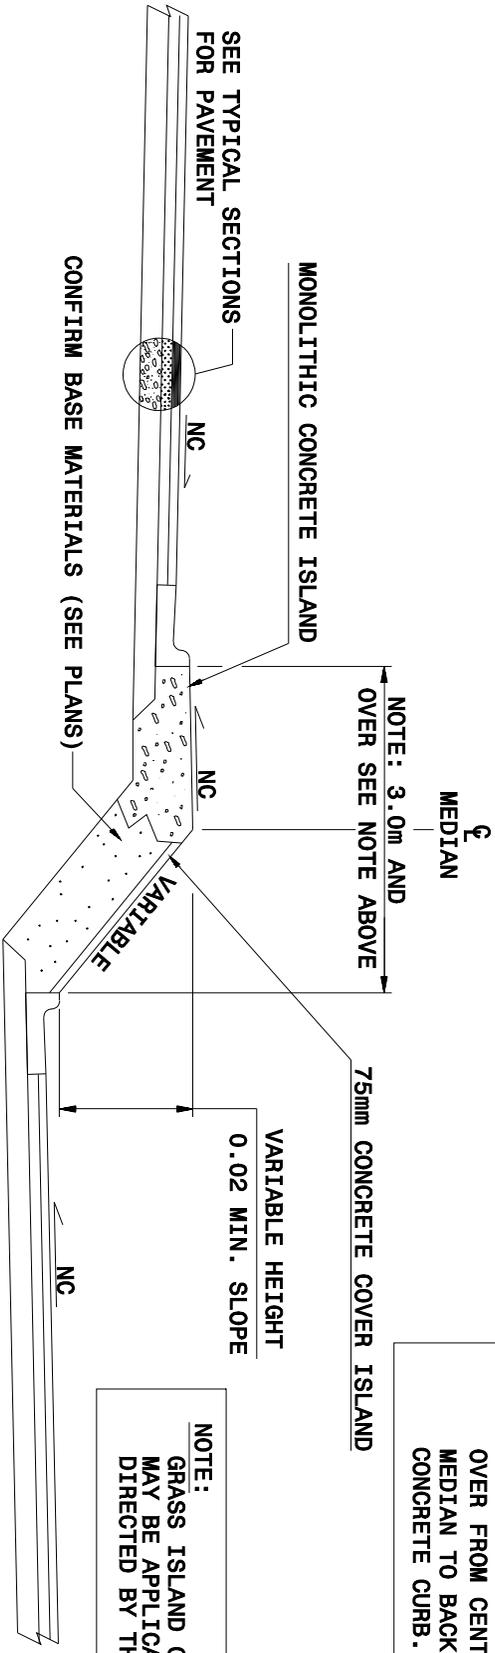

**75mm COVER OR MONOLITHIC CONCRETE  
VARIABLE GRADE SEPARATIONS**

NOTE: SLOPE MEDIAN WIDTHS 3.0m AND OVER FROM CENTERLINE OF MEDIAN TO BACK OF EACH CONCRETE CURB.

NOTE:  
GRASS ISLAND CONSTRUCTION MAY BE APPLICABLE AS DIRECTED BY THE ENGINEER.

Note:  
This drawing is dimensioned in millimeters unless otherwise depicted within the drawing.

7-06