



**TYPICAL LAYOUT**

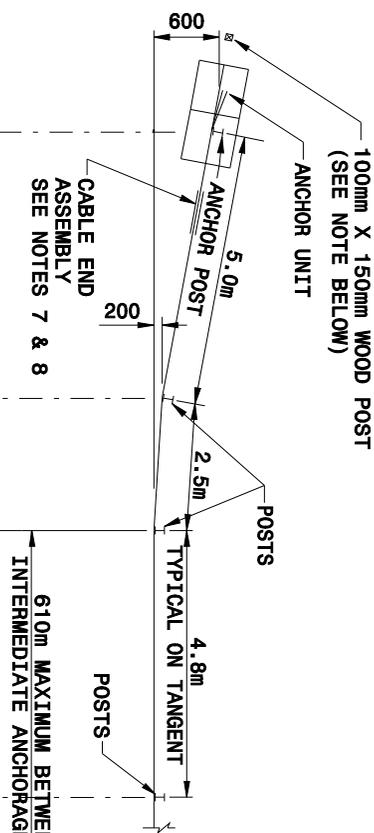


**PLAN**

**TYPICAL APPROACH & TERMINAL SECTIONS**

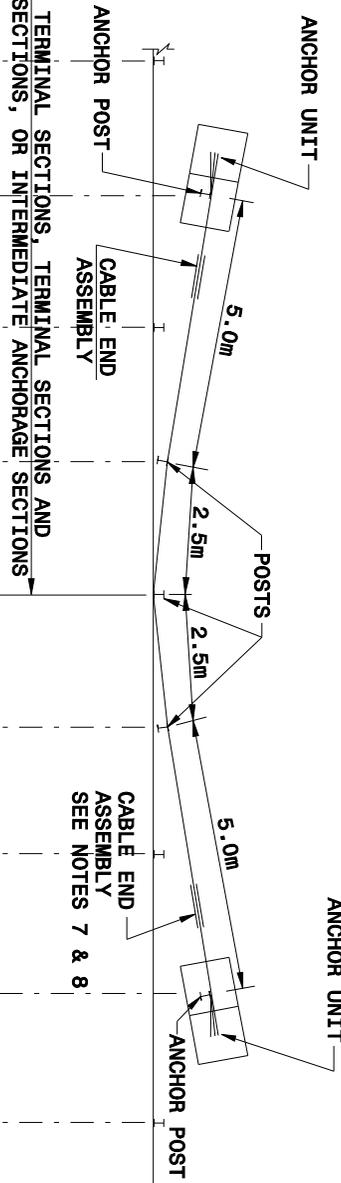

**PLAN**

**TYPICAL INTERMEDIATE ANCHORAGE SECTION**

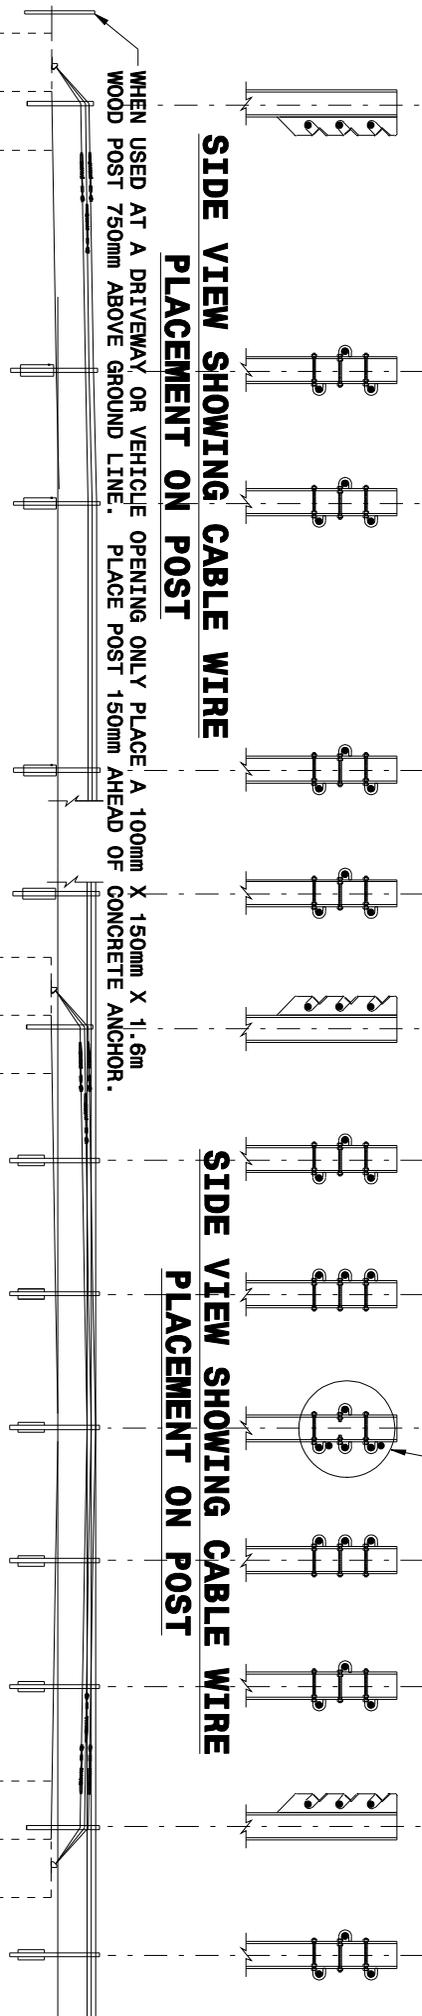

**SIDE VIEW SHOWING CABLE WIRE PLACEMENT ON POST**

**SIDE VIEW SHOWING CABLE WIRE PLACEMENT ON POST**

**ELEVATION**

**ELEVATION**

**TYPICAL APPROACH & TERMINAL SECTIONS**

**TYPICAL INTERMEDIATE ANCHORAGE SECTION**

Note: **TYPICAL APPROACH & TERMINAL SECTIONS**  
This drawing is dimensioned in millimeters unless otherwise depicted within the drawing.

Note: **TYPICAL INTERMEDIATE ANCHORAGE SECTION**  
This drawing is dimensioned in millimeters unless otherwise depicted within the drawing.