
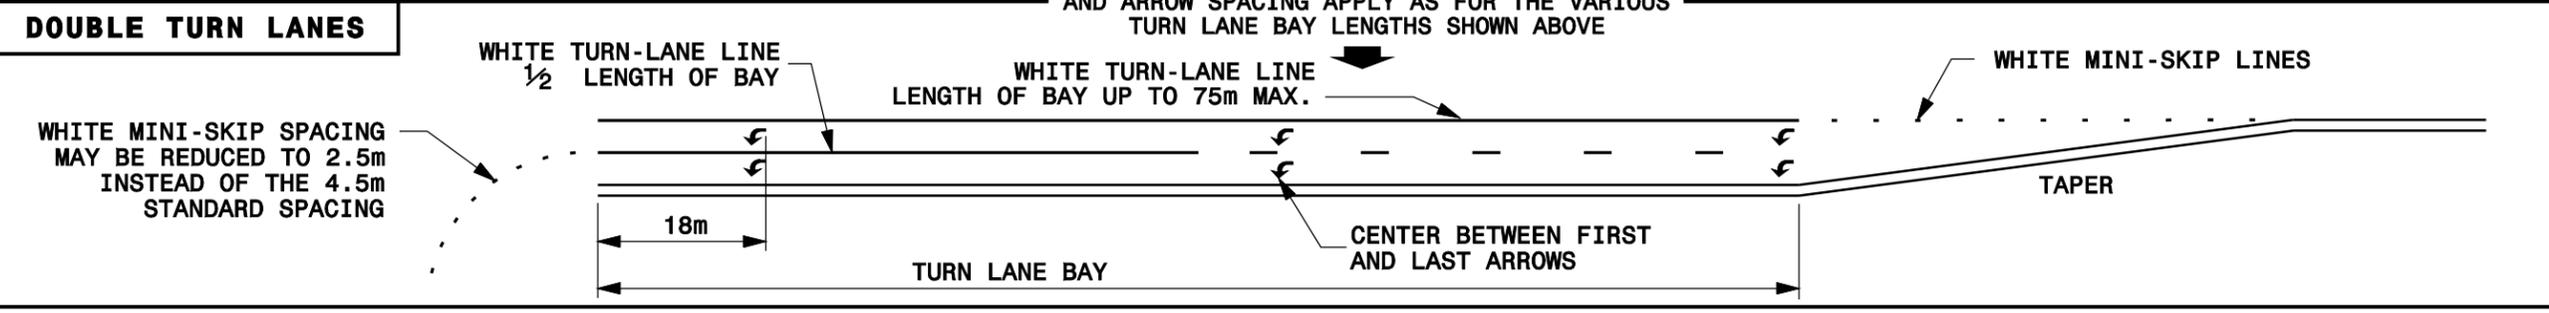
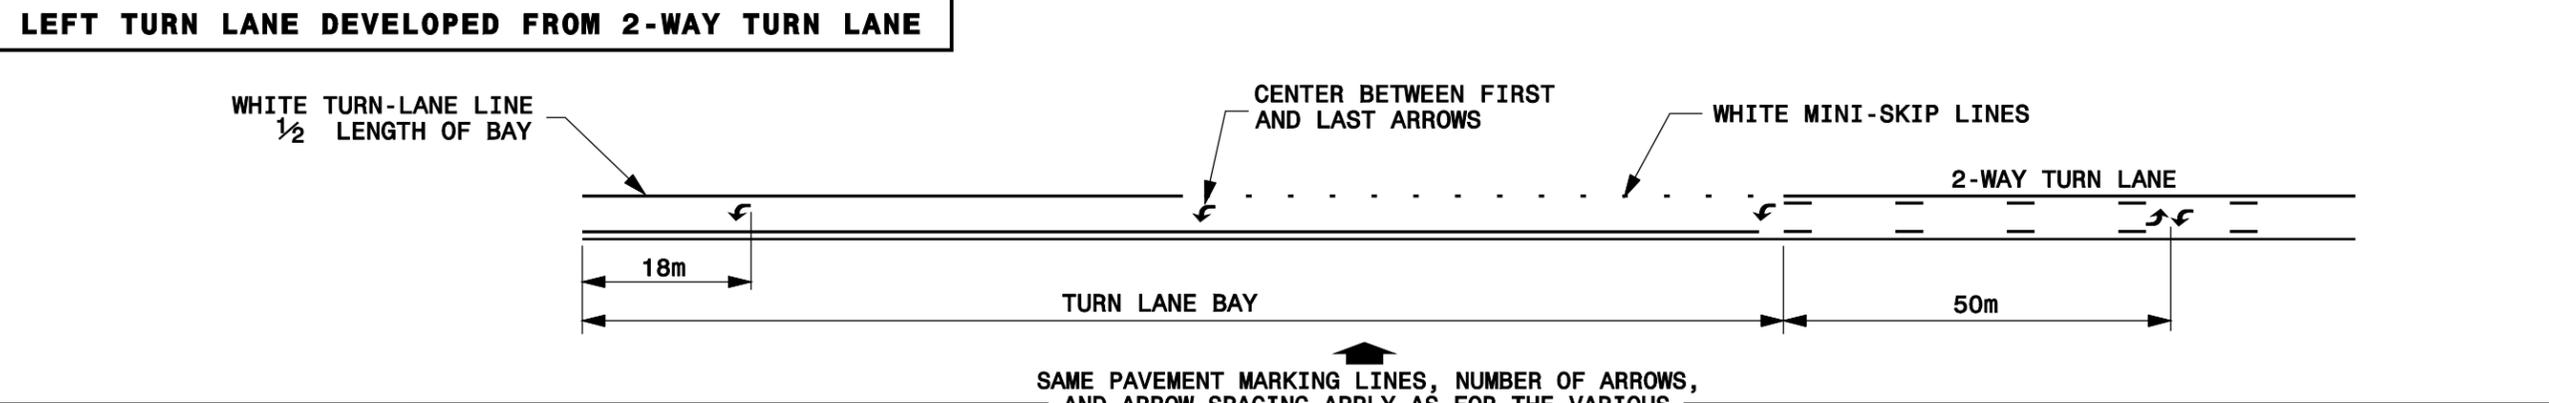
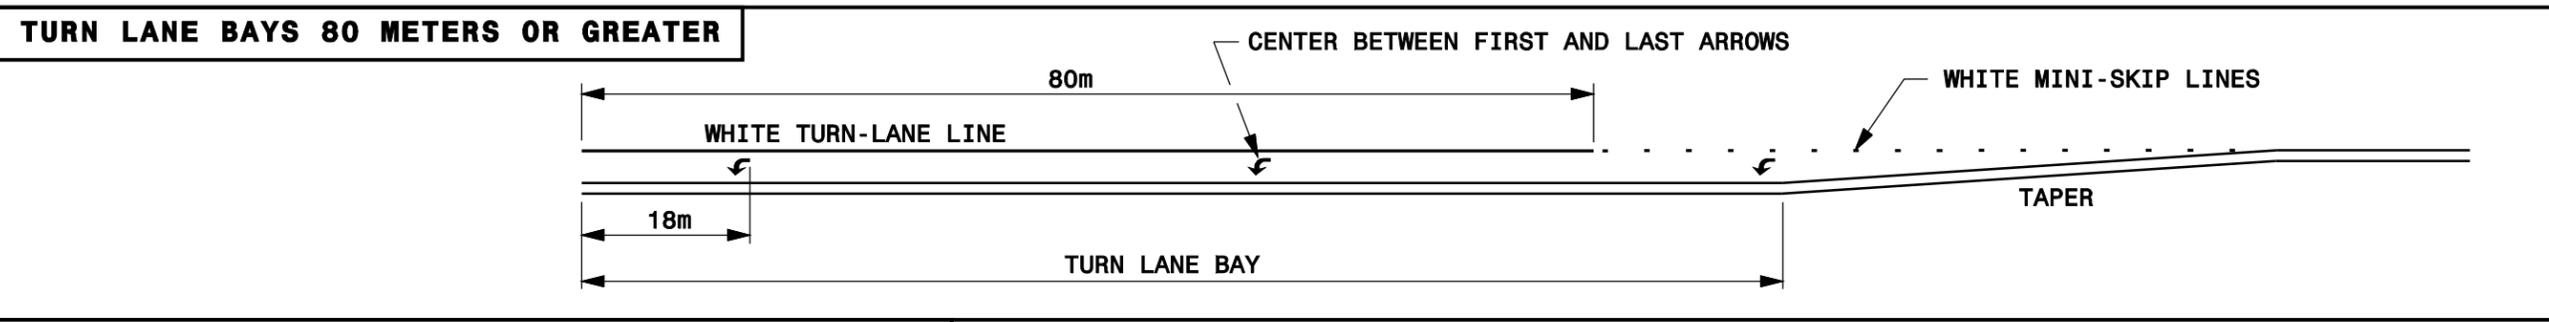
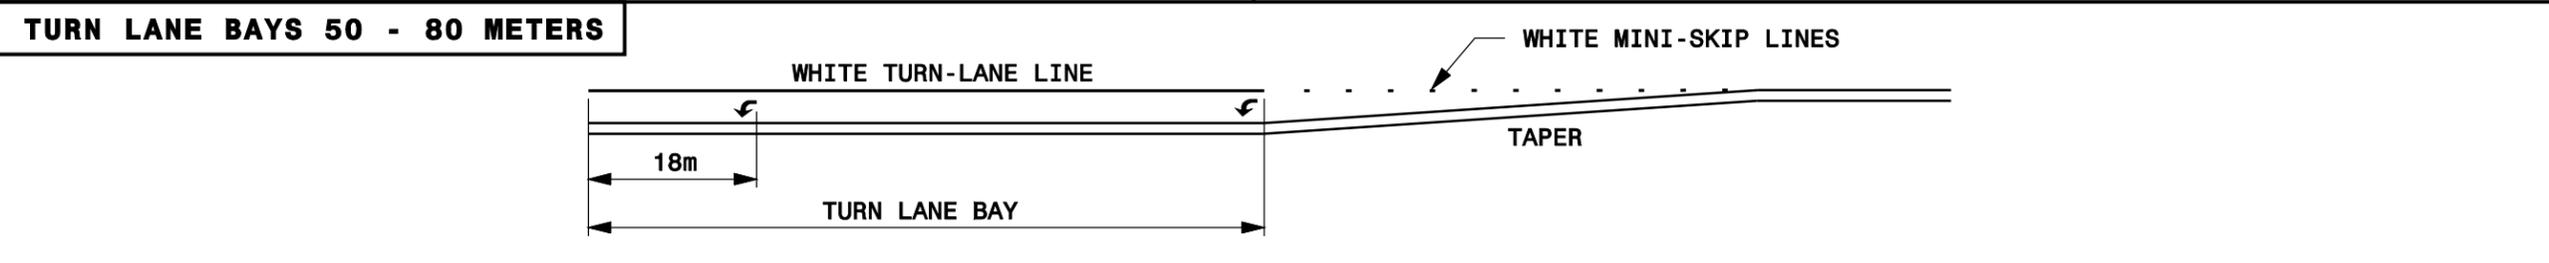
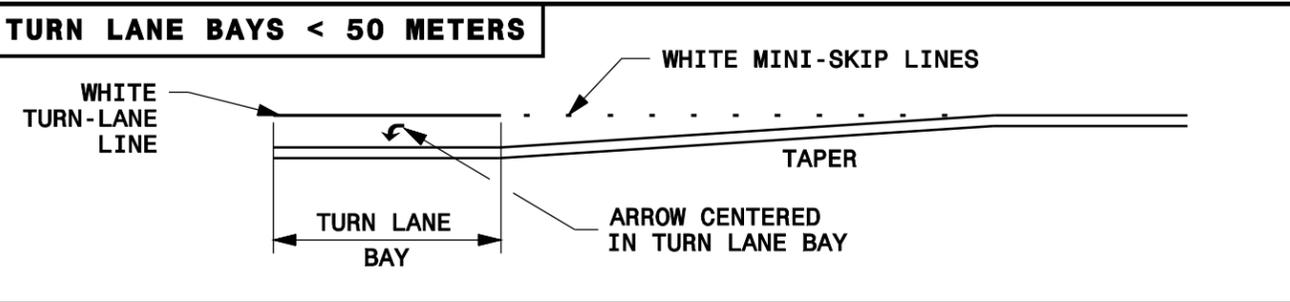


7-06

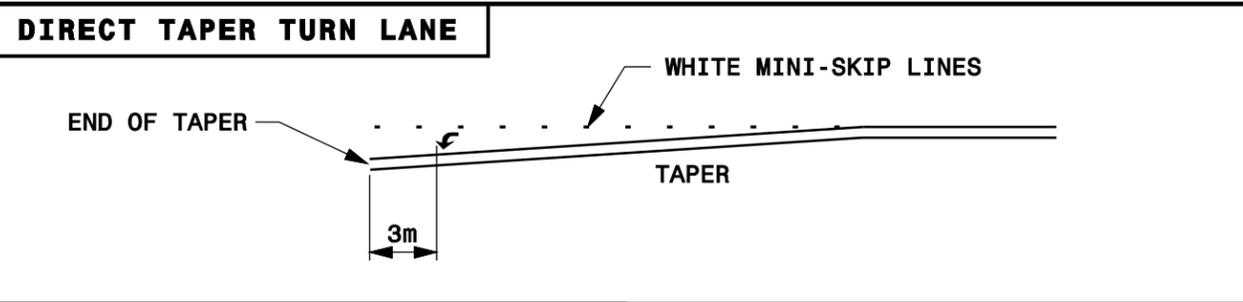

**NOTE:**  
THIS DRAWING IS DIMENSIONED IN MILLIMETERS UNLESS OTHERWISE DEPICTED WITHIN THE DRAWING.

**LEGEND**

↪ PAVEMENT MARKING SYMBOL

- GENERAL NOTES**
- 1- APPLY ALL TURN LANE MARKINGS AS SHOWN FOR RIGHT & LEFT TURN LANES.
  - 2- THE NUMBER OF ARROWS SHOWN IS THE MINIMUM REQUIRED. USE ADDITIONAL ARROWS AS DETERMINED BY THE ENGINEER.

7-06