




CLOVERLEAF INTERCHANGE

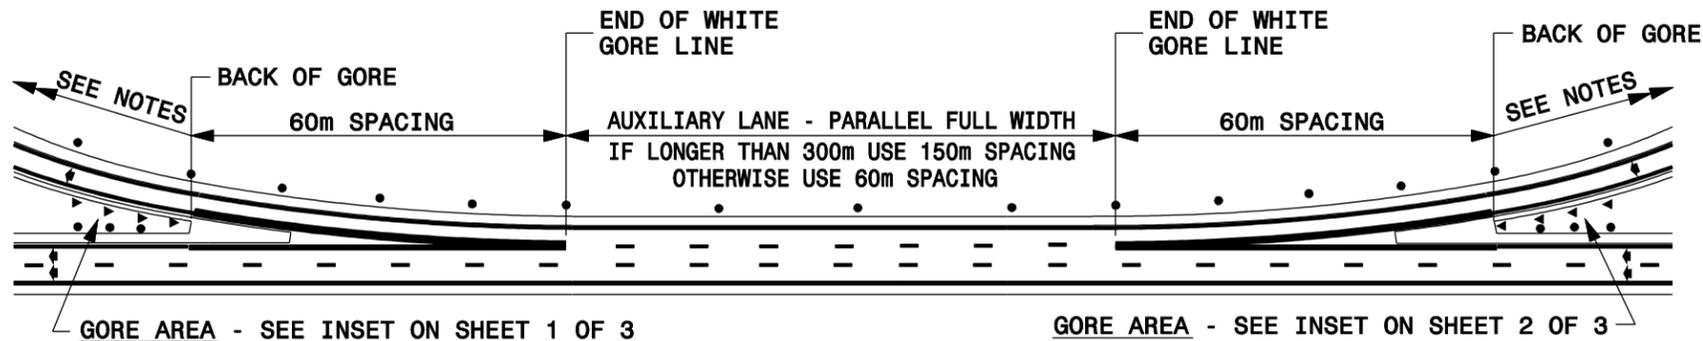


LOOP TERMINAL

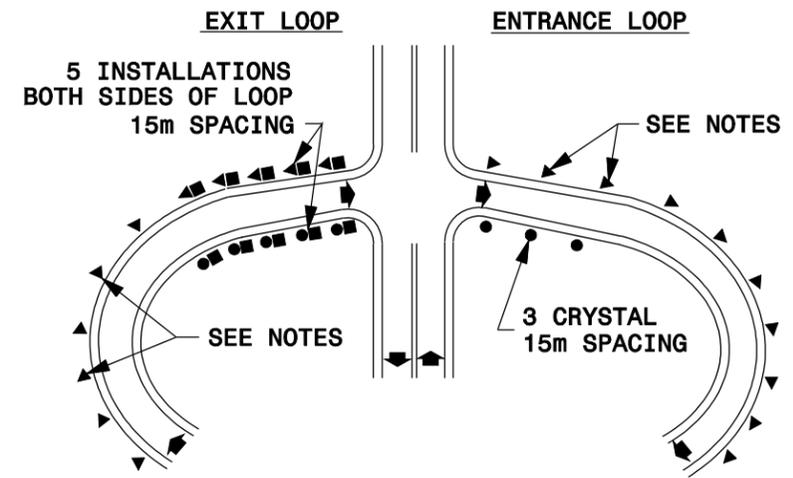


RAMP TERMINAL

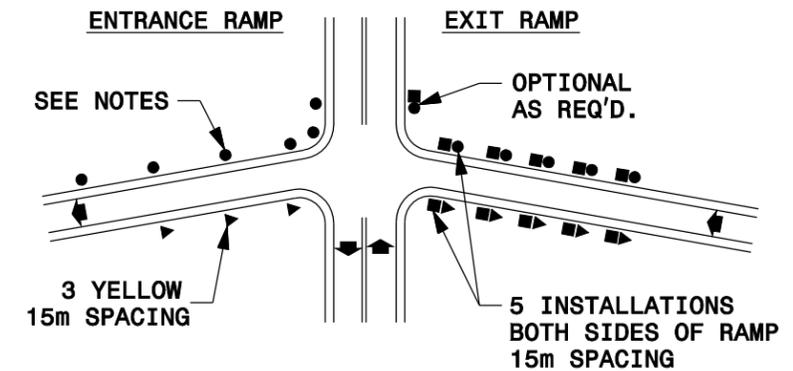


TYPICAL PLACEMENT DIAMOND INTERCHANGE

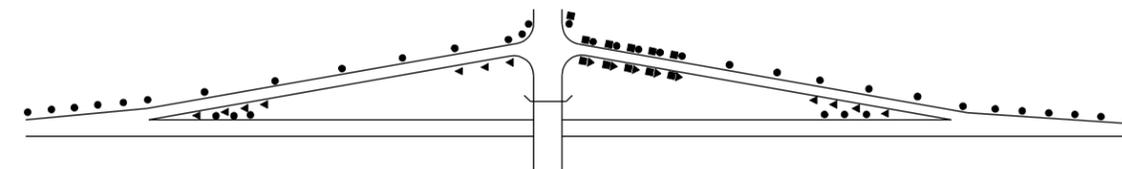

TYPICAL PLACEMENT CLOVERLEAF INTERCHANGE

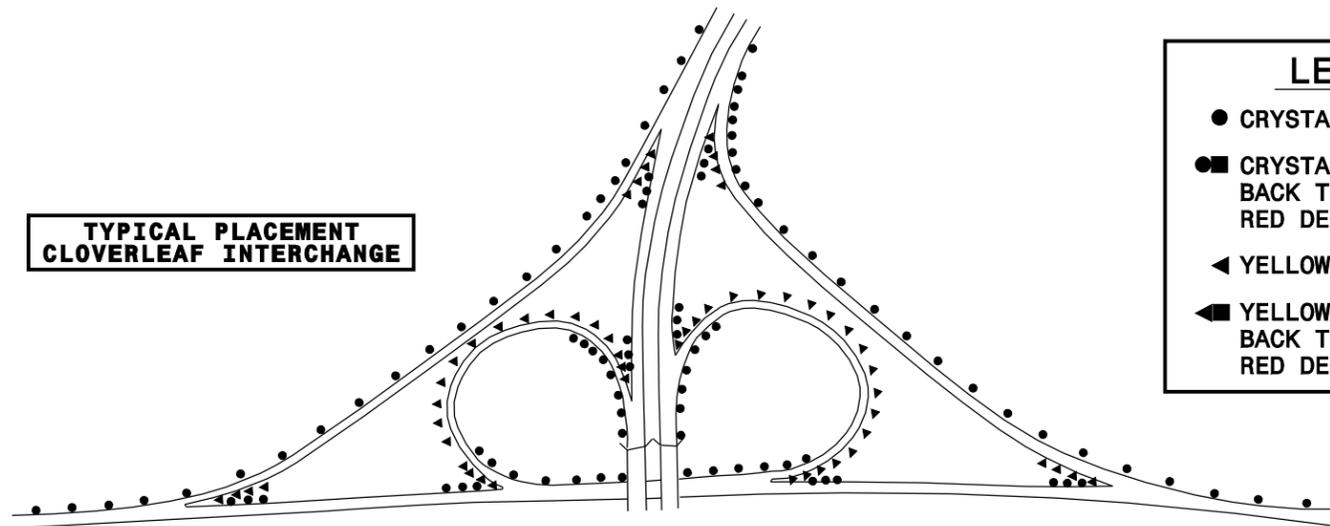

TYPICAL PLACEMENT FLY-OVER INTERCHANGE

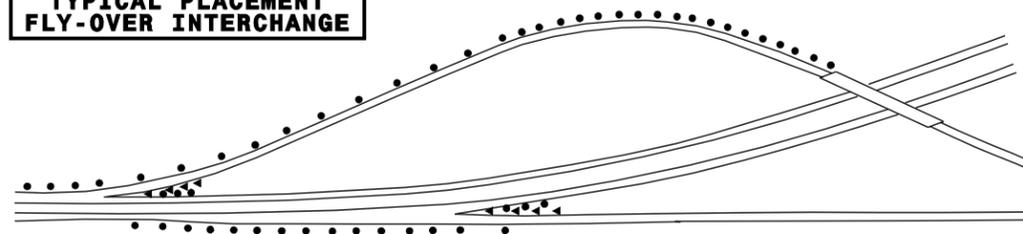

LEGEND

- CRYSTAL DELINEATOR
- CRYSTAL DELINEATOR BACK TO BACK WITH RED DELINEATOR
- ◀ YELLOW DELINEATOR
- ◀■ YELLOW DELINEATOR BACK TO BACK WITH RED DELINEATOR

GENERAL NOTES

1- CONTINUE DELINEATORS ON RAMPS AND LOOPS, USING TABLES A OR B ON STD. DWG. 1263.02 AND THE FOLLOWING REQUIREMENTS:

PLACE CRYSTAL DELINEATORS ON RIGHT SIDE OF RAMP FOR ALL RIGHT AND LEFT HAND CURVES FOR RAMPS WITH CURVE RADII 300m OR GREATER.

PLACE YELLOW DELINEATORS ON LEFT SIDE OF CURVE (CONVEX SIDE) RANGING FROM THE P.C. OR S.C. TO THE P.T. OR C.S. IN ADVANCE OF AND BEYOND THE CURVE FOR RAMPS AND LOOPS WITH RIGHT HAND CURVE RADII LESS THAN 300m. CONTINUE WITH CRYSTAL DELINEATORS ON THE RIGHT SIDE WITH A MINIMUM OVERLAP OF 2 DELINEATORS WITHIN THE CURVE. CONTINUE THE CRYSTAL DELINEATORS THROUGH THE RIGHT SIDE OF THE CURVE WHEN THE GAP BETWEEN CRYSTAL DELINEATORS IS LESS THAN 150m.

NOTE:
THIS DRAWING IS DIMENSIONED IN MILLIMETERS UNLESS OTHERWISE DEPICTED WITHIN THE DRAWING.