

CORRIDOR DESIGN PUBLIC HEARING MAP
MID-CURRITUCK BRIDGE STUDY
STIP PROJECT No. R-2576
CURRITUCK AND DARE COUNTIES
MARCH 2010



SOUTHERN SHORES

ER2
MCB2 / C1
MCB2 / C2

PRELIMINARY PLANS
SUBJECT TO CHANGE WITHOUT NOTICE





PRELIMINARY PLANS
SUBJECT TO CHANGE WITHOUT NOTICE

CORRIDOR DESIGN PUBLIC HEARING MAP
MID-CURRITUCK BRIDGE STUDY
STIP PROJECT No. R-2576
CURRITUCK AND DARE COUNTIES
MARCH 2010




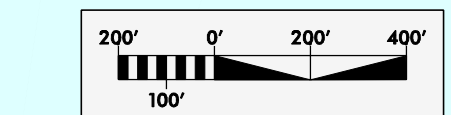
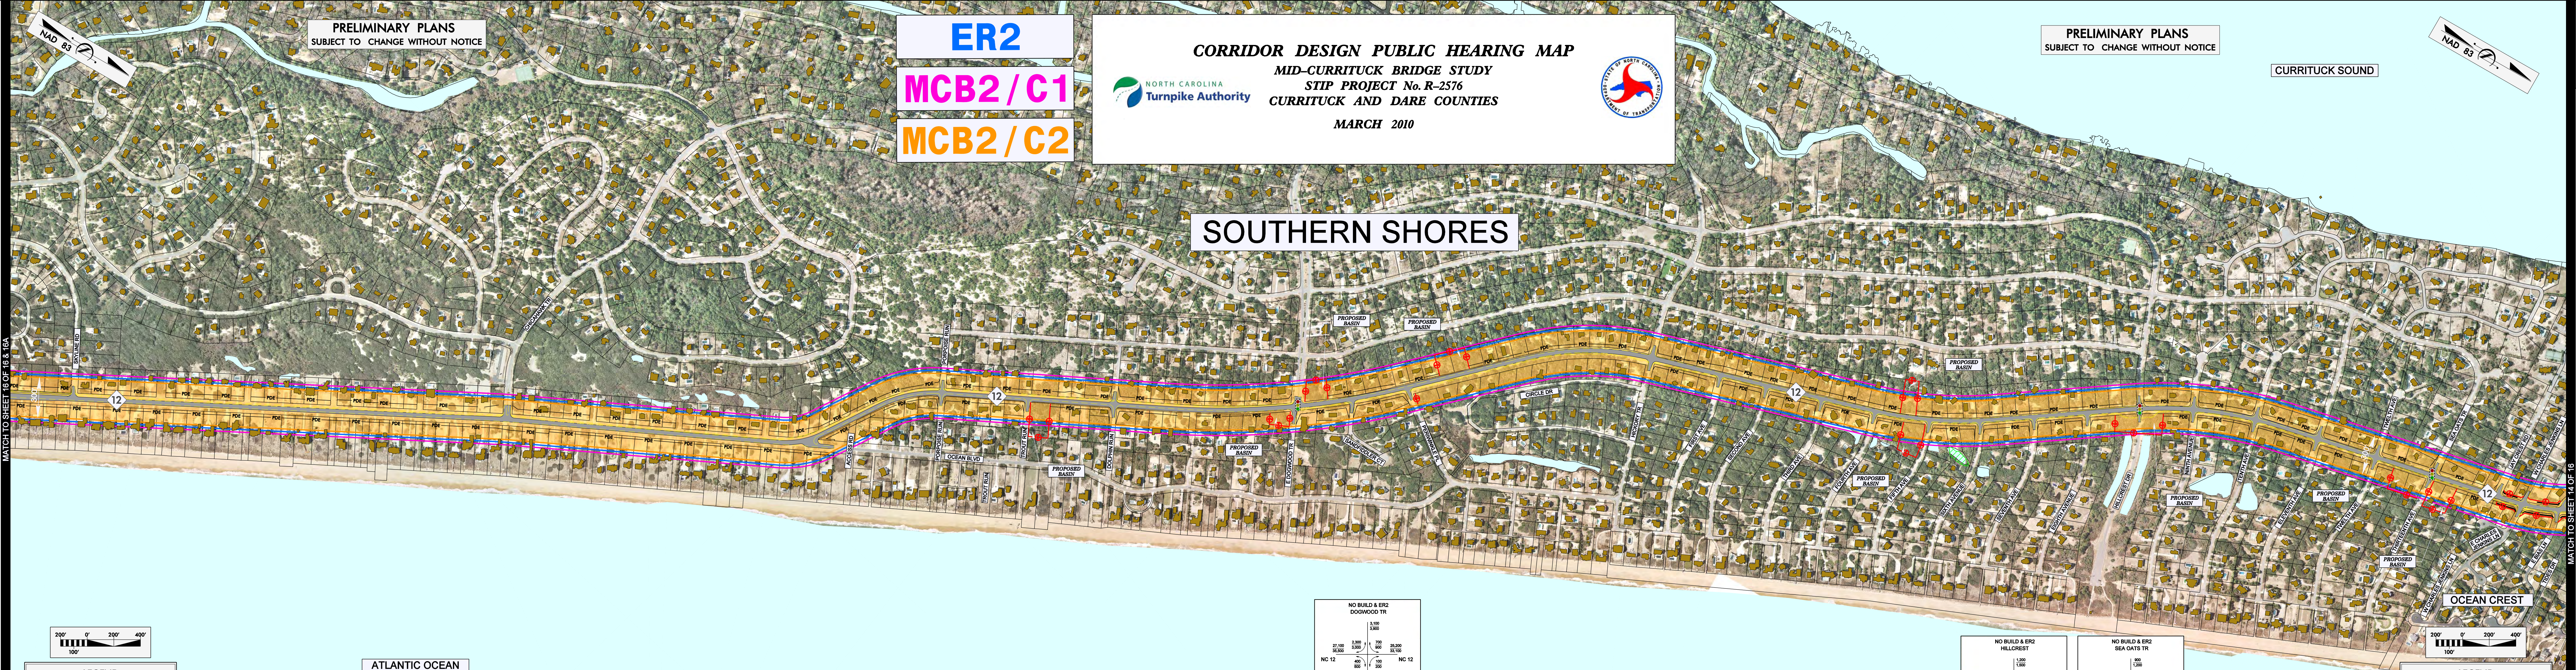


- LEGEND**
- EXISTING BUILDING
 - LAKES, RIVERS, PONDS, STREAMS AND SOUND
 - PROPOSED RIGHT OF WAY
 - PROPOSED RIGHT OF WAY WITH CONTROL OF ACCESS
 - PROPOSED TEMPORARY CONSTRUCTION EASEMENT
 - GRAVE SITE
 - PROPOSED PAVEMENT
 - PROPOSED BRIDGE
 - WETLANDS
 - HISTORIC PROPERTY
 - PROPERTY LINES
 - EXISTING ROAD
 - STUDY LIMITS MCB4/C2
 - STUDY LIMITS MCB4/C1
 - STUDY LIMITS MCB3/C1
 - STUDY LIMITS MCB3/C2
 - STUDY LIMITS ER2
 - PERMANENT DRAINAGE EASEMENT
 - PROPOSED RETAINING WALL
 - EXISTING TRAFFIC SIGNAL
 - PROPOSED TRAFFIC SIGNAL
 - PHOTOGRAPH DATED JUNE 2007

ATLANTIC OCEAN

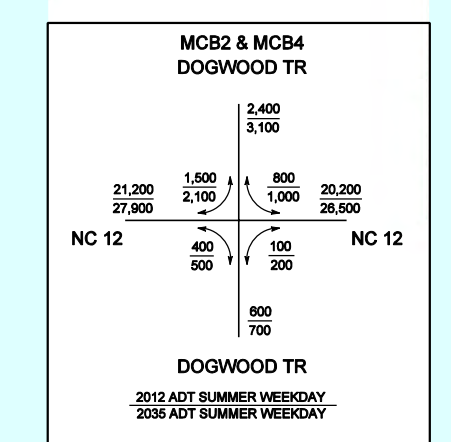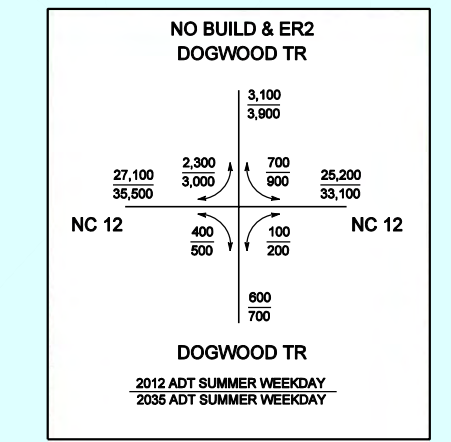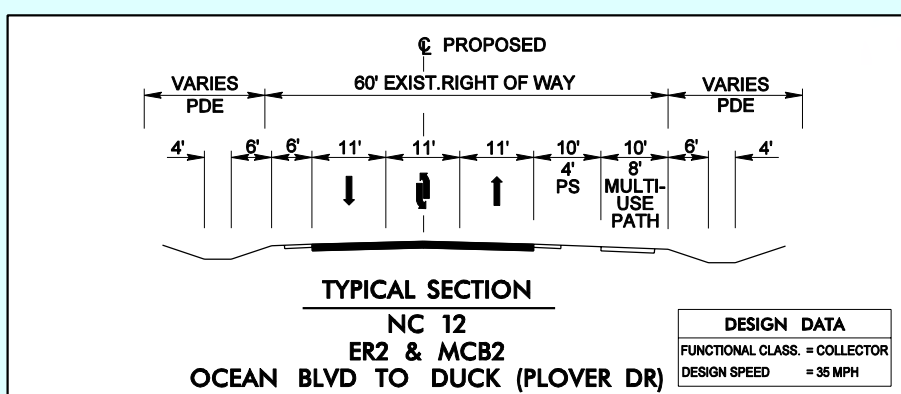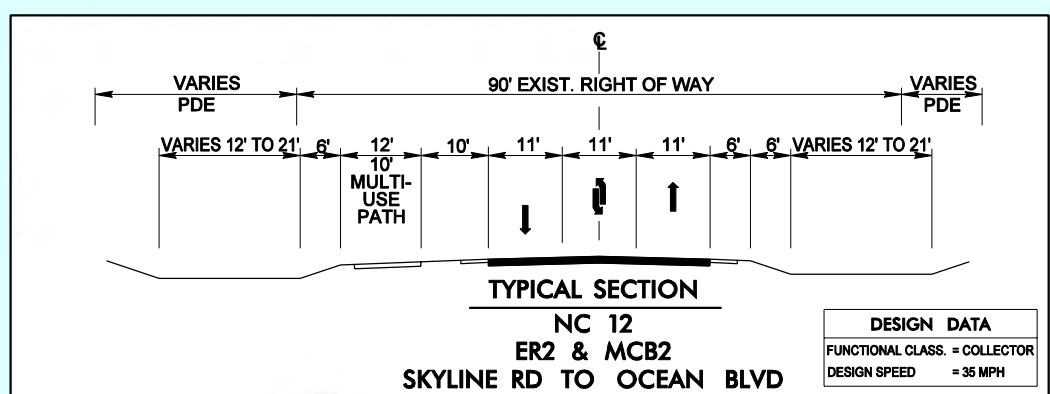

ATLANTIC OCEAN

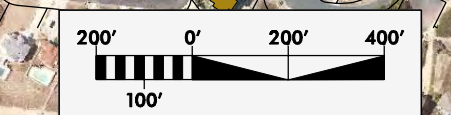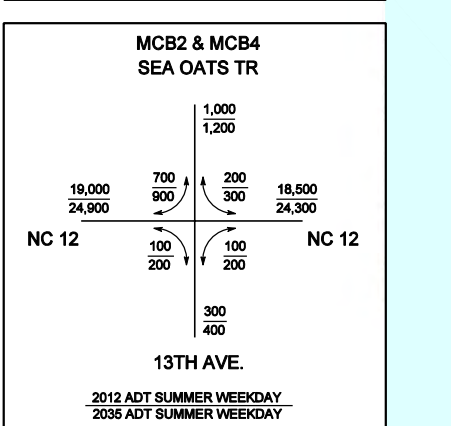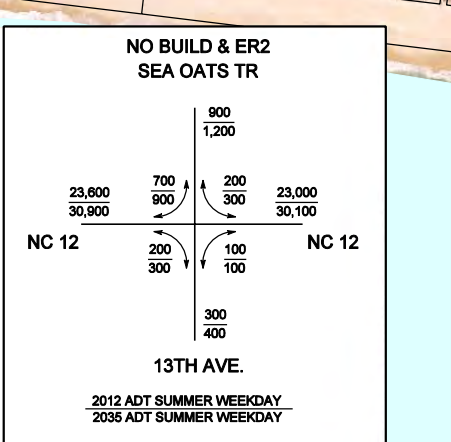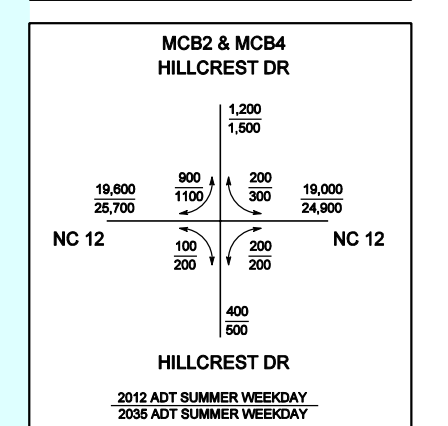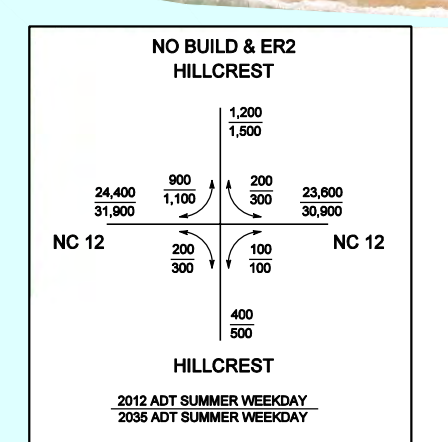

- LEGEND**
- EXISTING BUILDING
 - LAKES, RIVERS, PONDS, STREAMS AND SOUND
 - PROPOSED RIGHT OF WAY
 - PROPOSED RIGHT OF WAY WITH CONTROL OF ACCESS
 - PROPOSED TEMPORARY CONSTRUCTION EASEMENT
 - GRAVE SITE
 - PROPOSED PAVEMENT
 - PROPOSED BRIDGE
 - WETLANDS
 - HISTORIC PROPERTY
 - PROPERTY LINES
 - EXISTING ROAD
 - STUDY LIMITS MCB4/C2
 - STUDY LIMITS MCB4/C1
 - STUDY LIMITS MCB3/C1
 - STUDY LIMITS MCB3/C2
 - STUDY LIMITS ER2
 - PERMANENT DRAINAGE EASEMENT
 - PROPOSED RETAINING WALL
 - EXISTING TRAFFIC SIGNAL
 - PROPOSED TRAFFIC SIGNAL
 - PHOTOGRAPH DATED JUNE 2007