


MATCH TO SHEET 3 OF 16

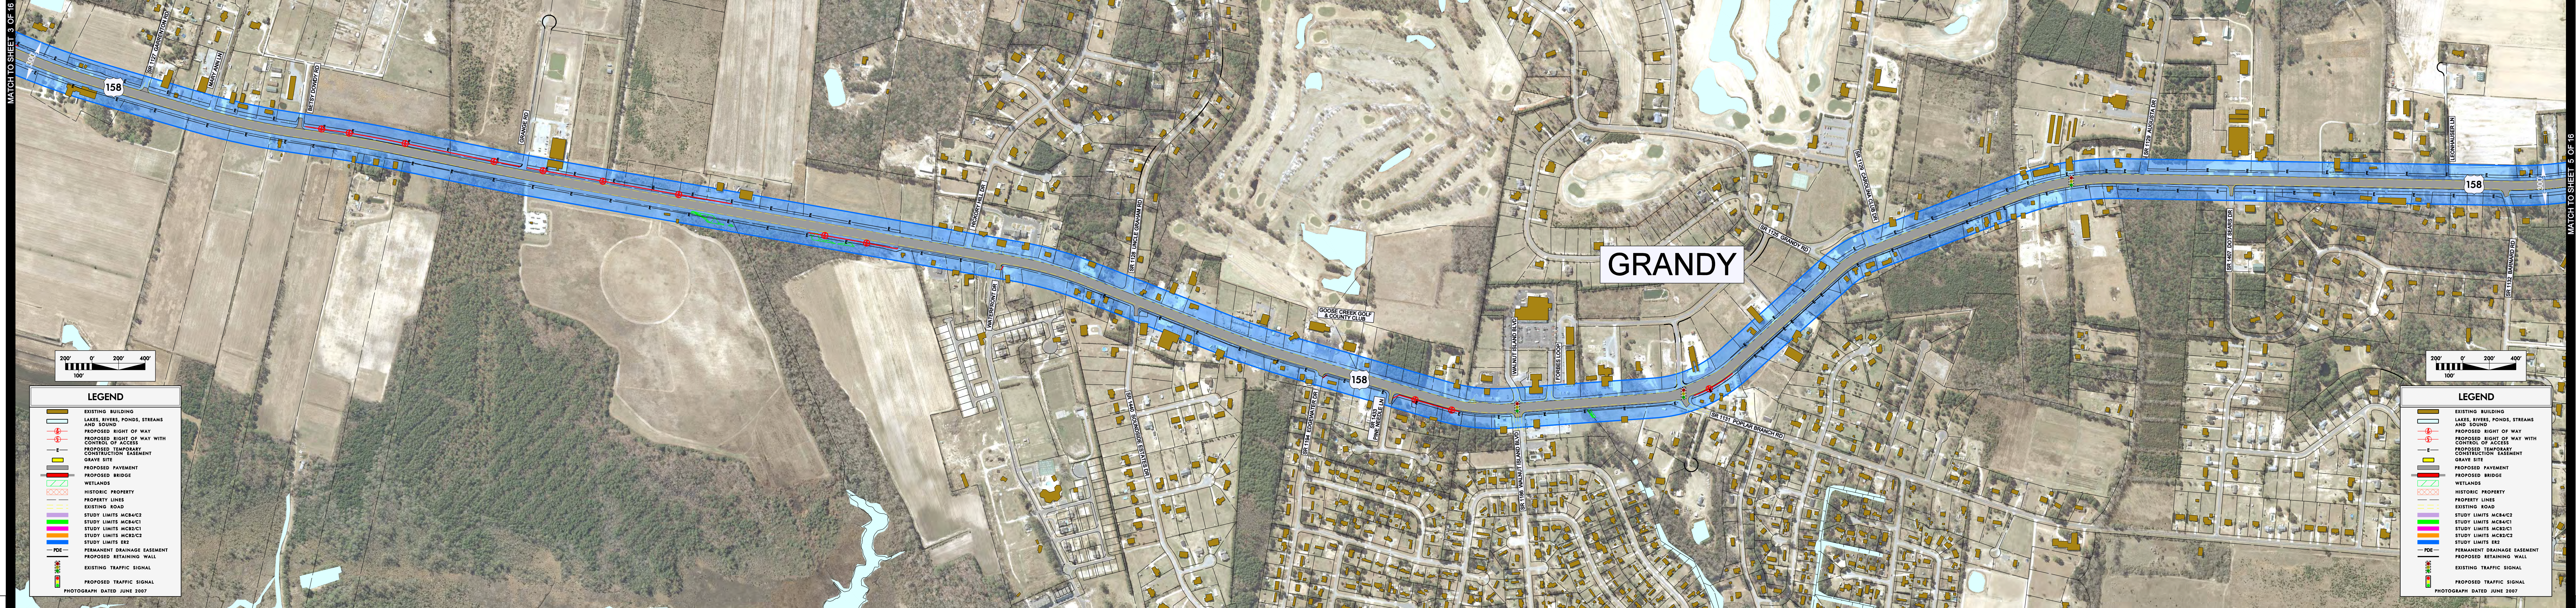

PRELIMINARY PLANS
SUBJECT TO CHANGE WITHOUT NOTICE

ER2



CORRIDOR DESIGN PUBLIC HEARING MAP
MID-CURRITUCK BRIDGE STUDY
STIP PROJECT No. R-2576
CURRITUCK AND DARE COUNTIES
MARCH 2010




PRELIMINARY PLANS
SUBJECT TO CHANGE WITHOUT NOTICE


MATCH TO SHEET 5 OF 16



MATCH TO SHEET 5 OF 16

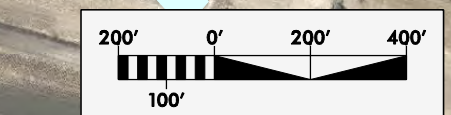

- LEGEND**
- EXISTING BUILDING
 - LAKE, RIVER, POND, STREAM AND SOUND
 - PROPOSED RIGHT OF WAY
 - PROPOSED RIGHT OF WAY WITH CONTROL OF ACCESS
 - PROPOSED TEMPORARY CONSTRUCTION EASEMENT
 - GRAVE SITE
 - PROPOSED PAVEMENT
 - PROPOSED BRIDGE
 - WETLANDS
 - HISTORIC PROPERTY
 - PROPERTY LINES
 - EXISTING ROAD
 - STUDY LIMITS MC84/C2
 - STUDY LIMITS MC84/C1
 - STUDY LIMITS MC82/C1
 - STUDY LIMITS MC82/C2
 - STUDY LIMITS ER2
 - PERMANENT DRAINAGE EASEMENT
 - PROPOSED RETAINING WALL
 - EXISTING TRAFFIC SIGNAL
 - PROPOSED TRAFFIC SIGNAL
- PHOTOGRAPH DATED JUNE 2007

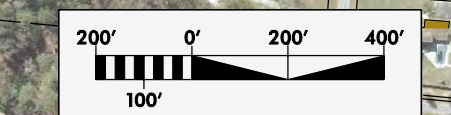

- LEGEND**
- EXISTING BUILDING
 - LAKE, RIVER, POND, STREAM AND SOUND
 - PROPOSED RIGHT OF WAY
 - PROPOSED RIGHT OF WAY WITH CONTROL OF ACCESS
 - PROPOSED TEMPORARY CONSTRUCTION EASEMENT
 - GRAVE SITE
 - PROPOSED PAVEMENT
 - PROPOSED BRIDGE
 - WETLANDS
 - HISTORIC PROPERTY
 - PROPERTY LINES
 - EXISTING ROAD
 - STUDY LIMITS MC84/C2
 - STUDY LIMITS MC84/C1
 - STUDY LIMITS MC82/C1
 - STUDY LIMITS MC82/C2
 - STUDY LIMITS ER2
 - PERMANENT DRAINAGE EASEMENT
 - PROPOSED RETAINING WALL
 - EXISTING TRAFFIC SIGNAL
 - PROPOSED TRAFFIC SIGNAL
- PHOTOGRAPH DATED JUNE 2007