
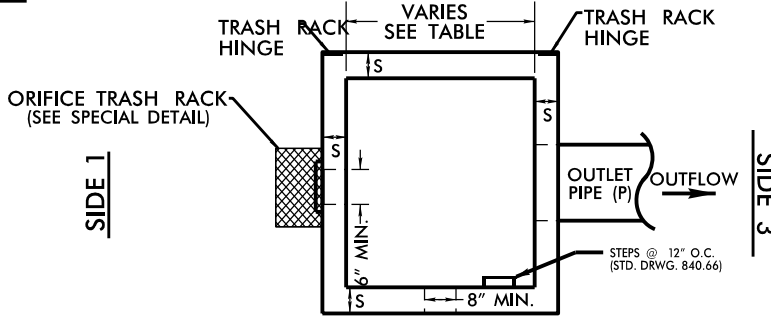
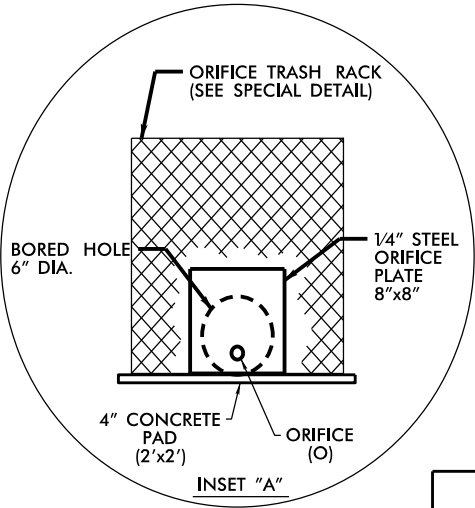


DETAIL ?

DRY DETENTION OUTLET CONTROL STRUCTURE

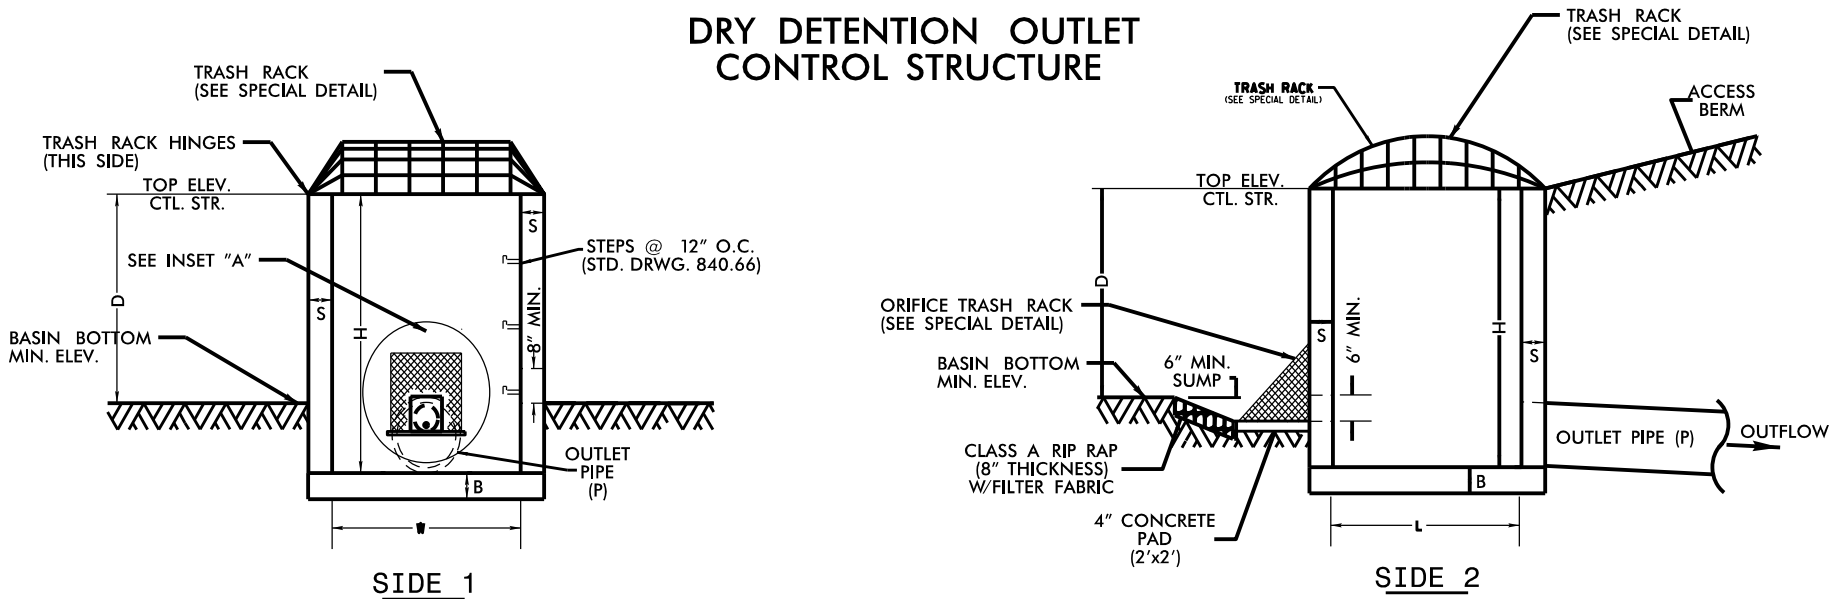

SIDE 2

PLAN VIEW

TRASH RACK NOT SHOWN FOR CLARITY

NOTES:

1. NO BEDDING MATERIAL TO BE USED. THEREFORE, DO NOT FOLLOW STANDARD DRAWINGS FOR METHOD OF PIPE INSTALLATION FOR OUTLET PIPE THROUGH EMBANKMENT.
2. ENSURE TRASH RACK OPENS FREELY AND WITHOUT INTERFERENCE WITH SLUICE GATE.

MINIMUM DIMENSIONS FOR DRY DETENTION BASIN DRAWDOWN STRUCTURE												
STATION	STRUCTURE NUMBER	S (INCHES)	B (INCHES)	TOP ELEVATION CONTROL STRUCTURE	CTL. STR. DIMENSIONS			ORIFICE DIAMETER (O) INCHES	ORIFICE INV. ELEV.	OUTLET PIPE INV.	OUTLET PIPE DIAMETER(P) INCHES	OUTLET PIPE MATERIAL
					W	L	H					

NOT TO SCALE