


TYPICAL SECTION No. 6C

6 LANE FREEWAY (27' MEDIAN WITH JERSEY BARRIER) WITH PAVED SHOULDERS
AND 2 LANE ONE-WAY SERVICE ROADS EACH SIDE

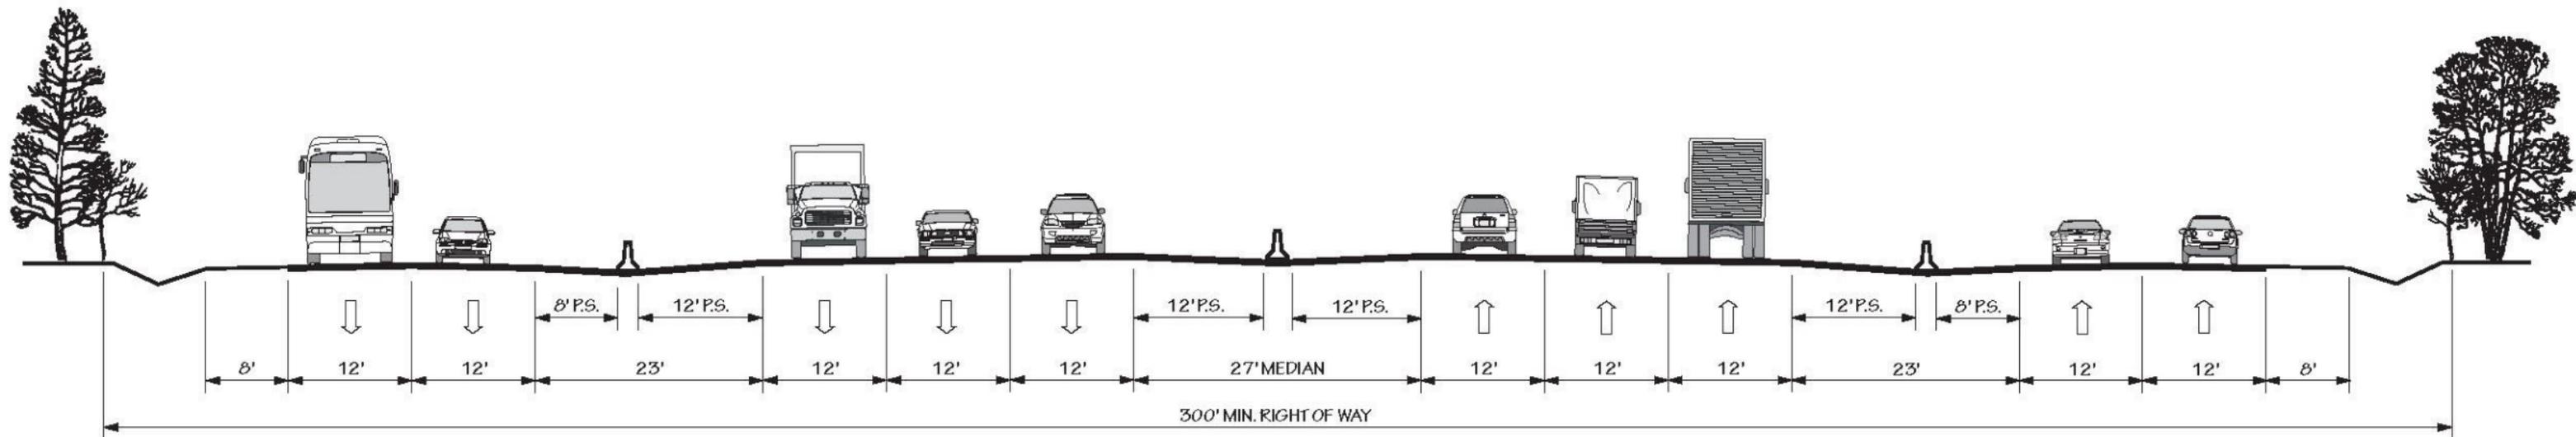

POSTED SPEED 55-70 MPH