
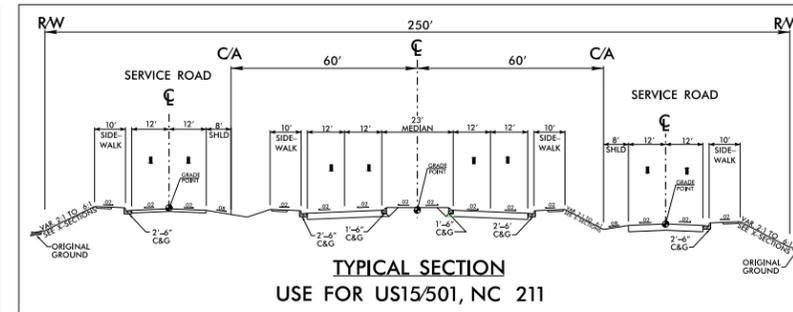



US-1 EXISTING LOCATION CONCEPT SCENARIO

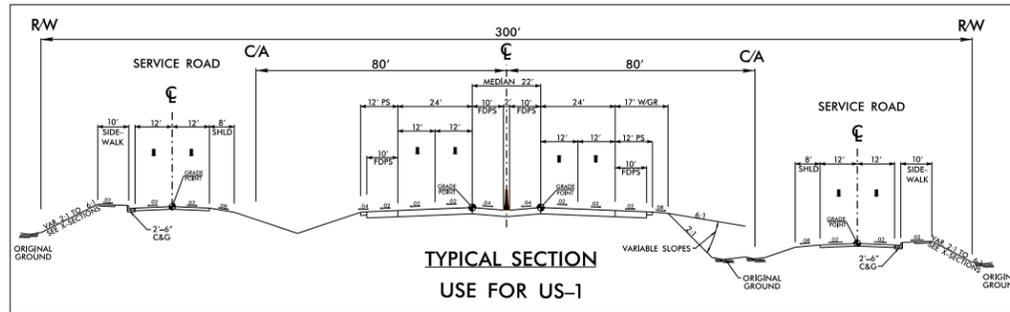

US-1 (EXISTING LOCATION) CONCEPT SCENARIO MOORE COUNTY

DO NOT USE FOR
RW ACQUISITION OR CONSTRUCTION

- LEGEND**
- PROPOSED RIGHT OF WAY LINE —○—
 - PROPOSED CONTROL OF ACCESS —●—
 - EDGE OF TRAVEL LANE —

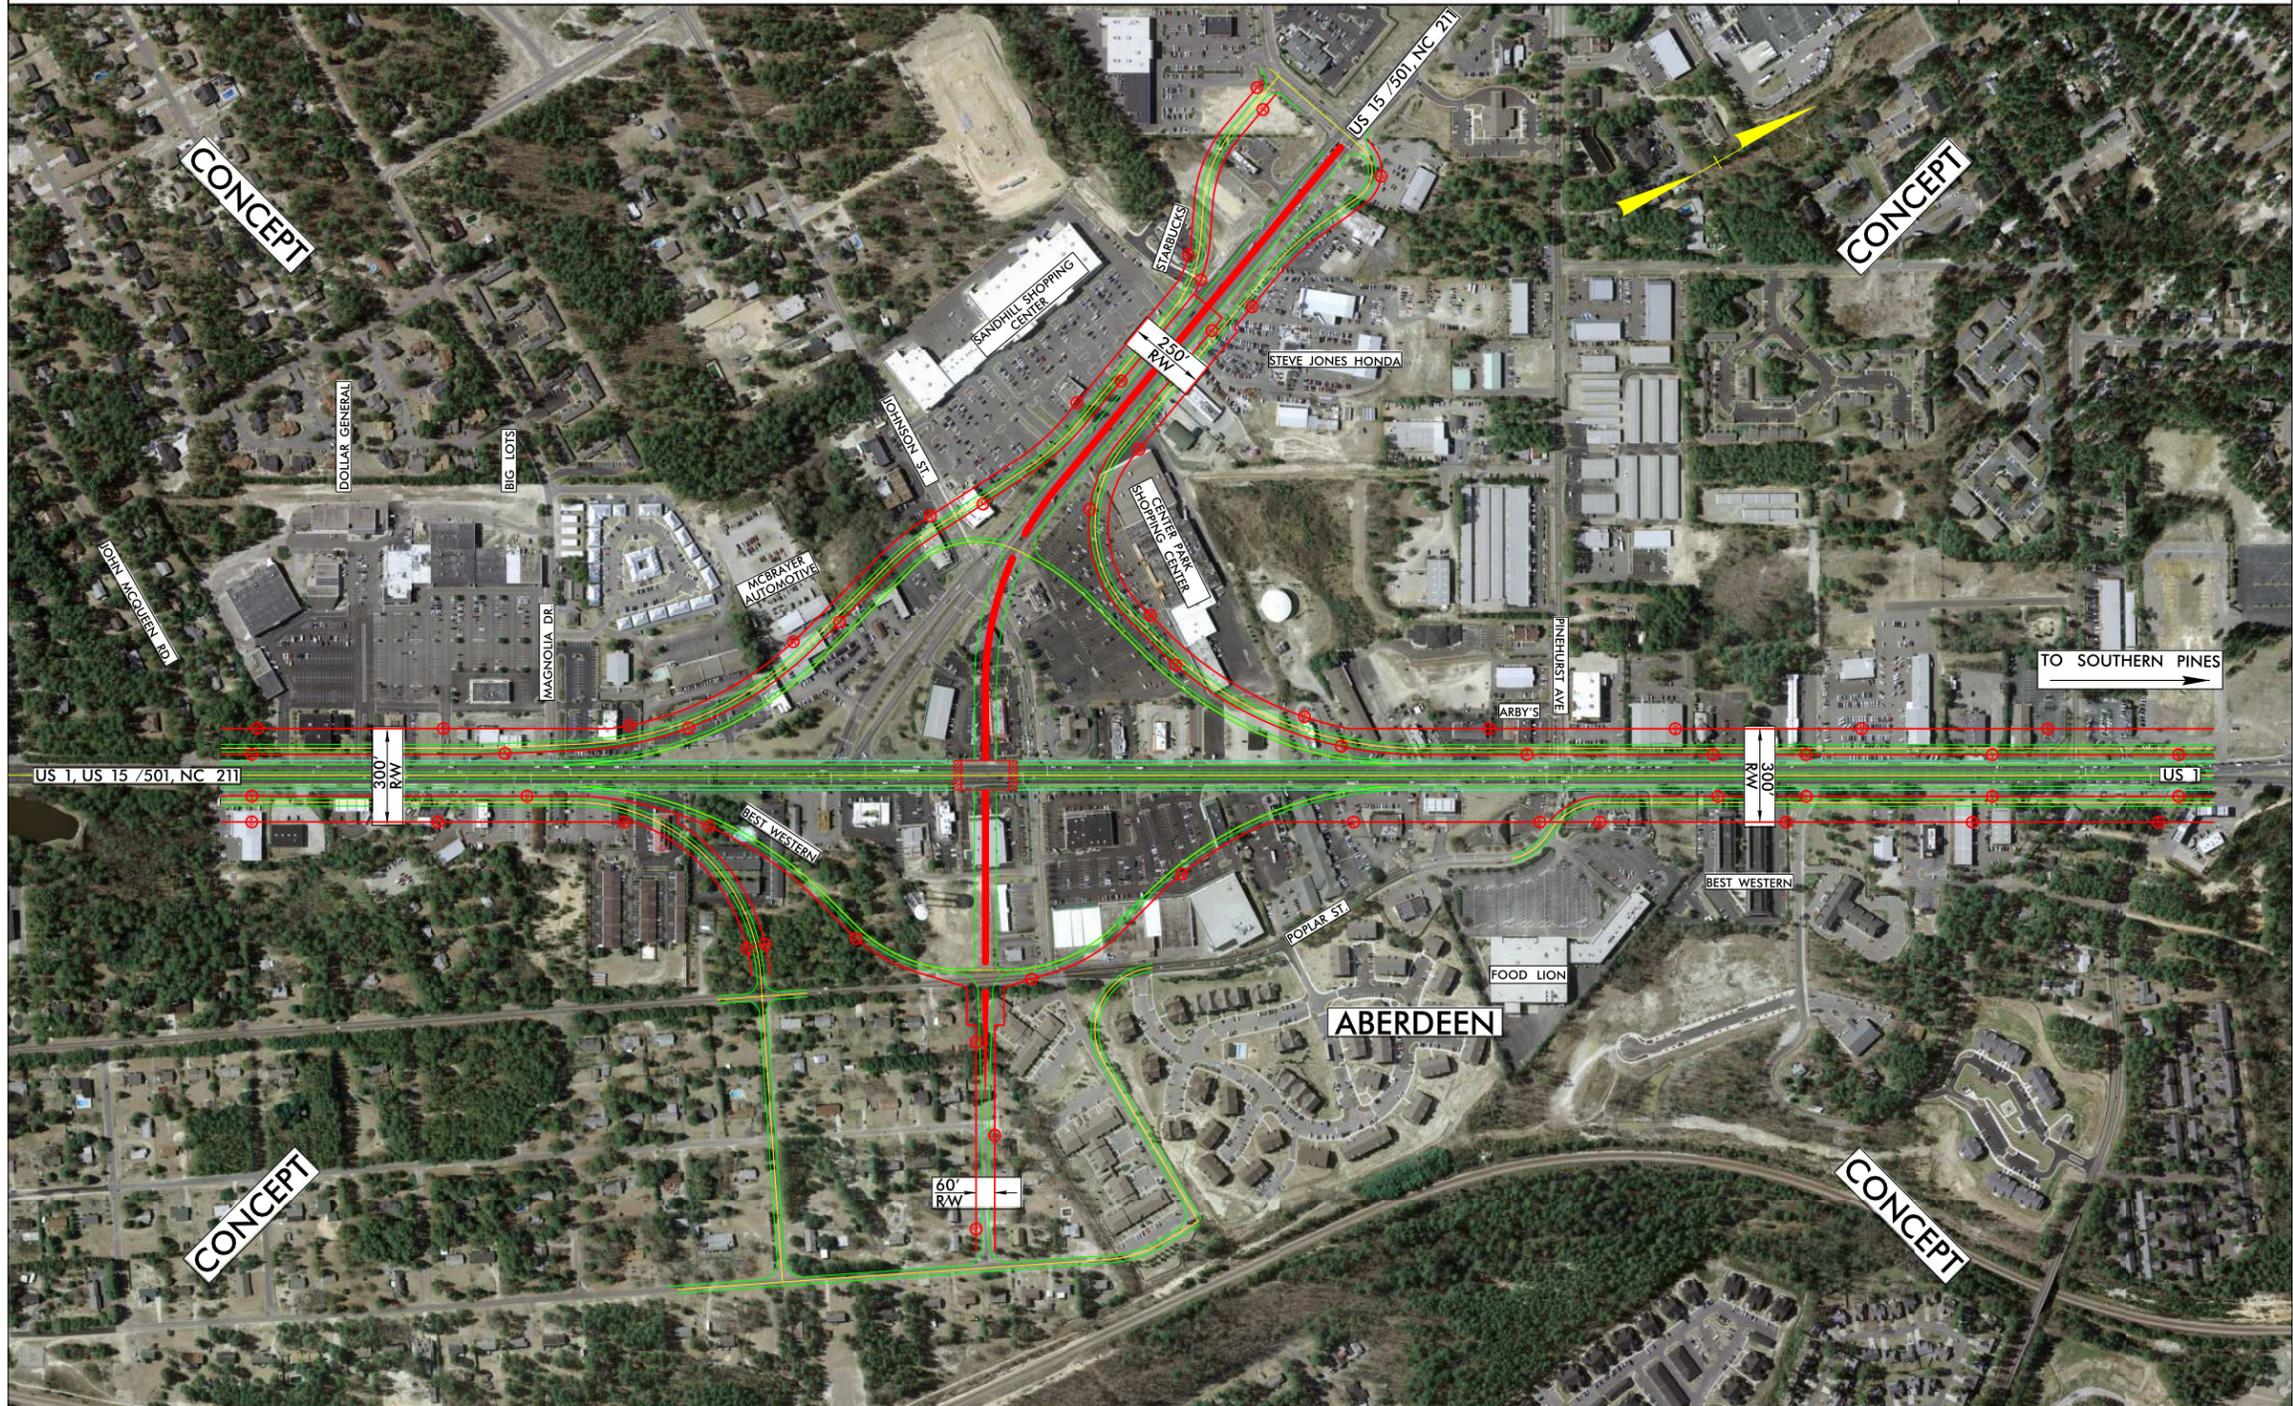

CONCEPT SCENARIO

CONCEPT SCENARIO

CONCEPT SCENARIO

CONCEPT SCENARIO