


**TYPICAL RIFFLE WITH
BOULDER TOE PROTECTION**

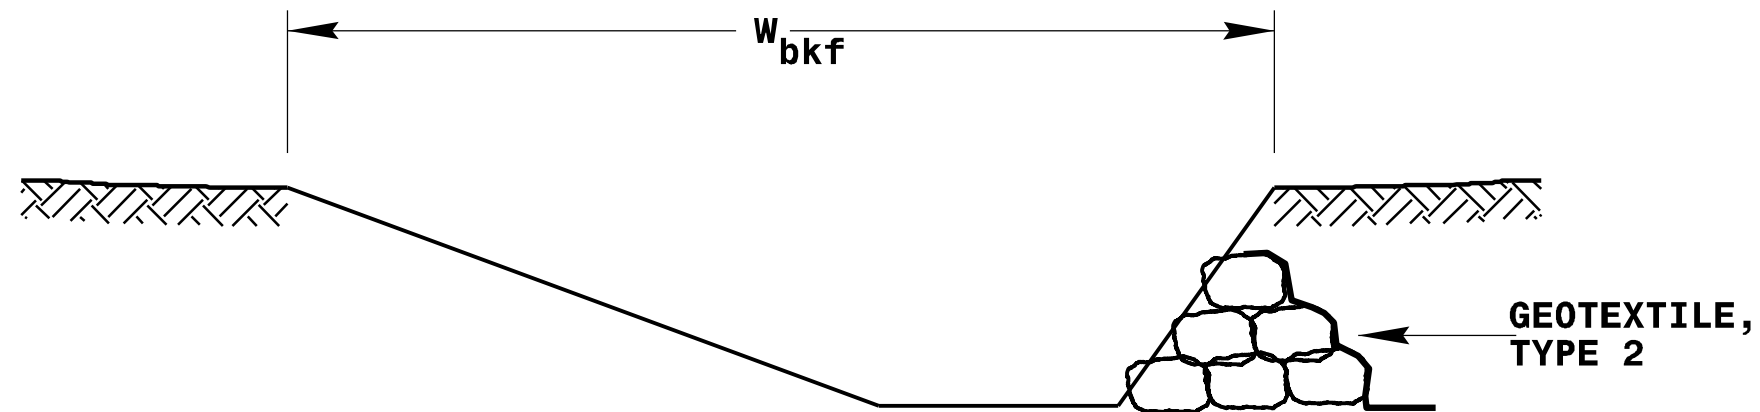

**TYPICAL POOL WITH
BOULDER TOE PROTECTION**