



**SECTION A-A**

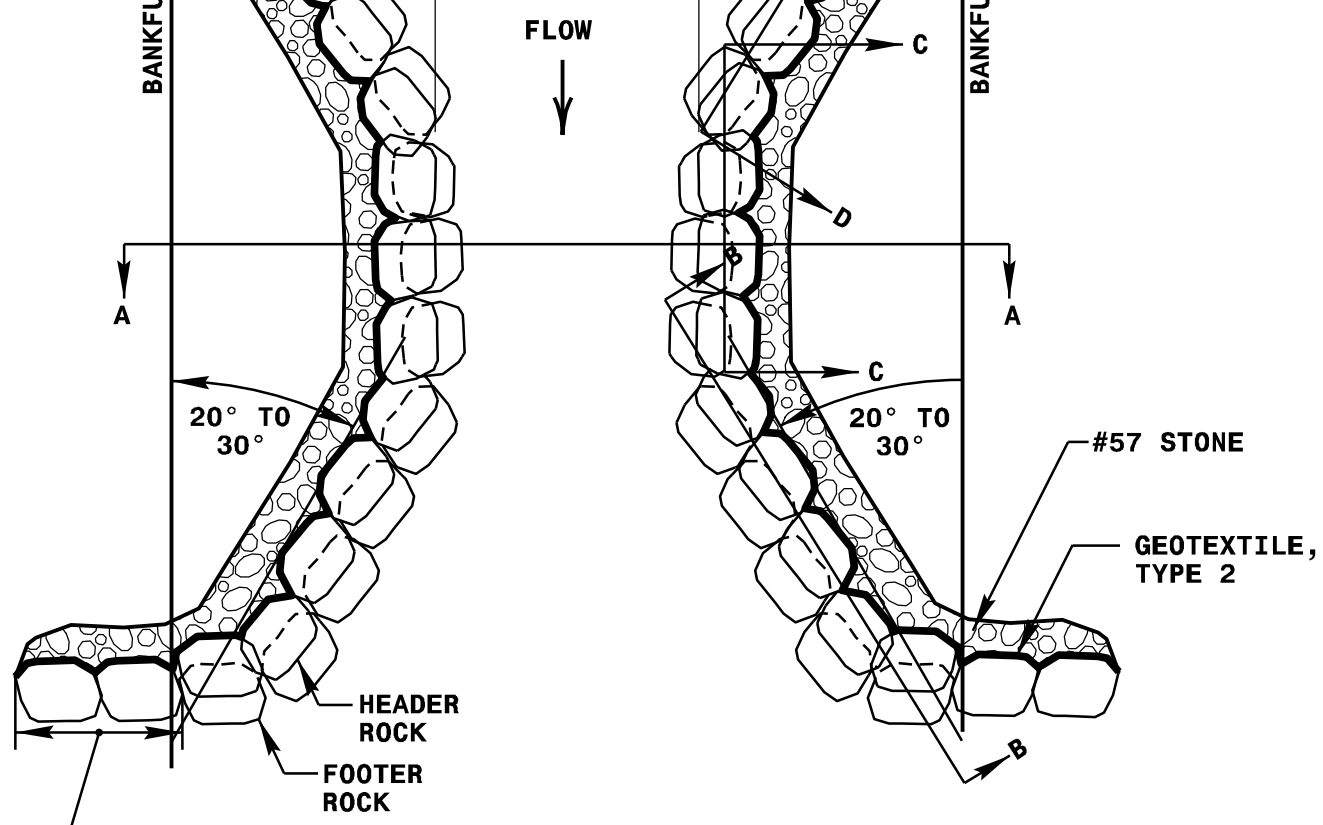


**PLAN VIEW**

STATION	BOULDER DIMENSIONS (FT)		
	HEIGHT	LENGTH	WIDTH

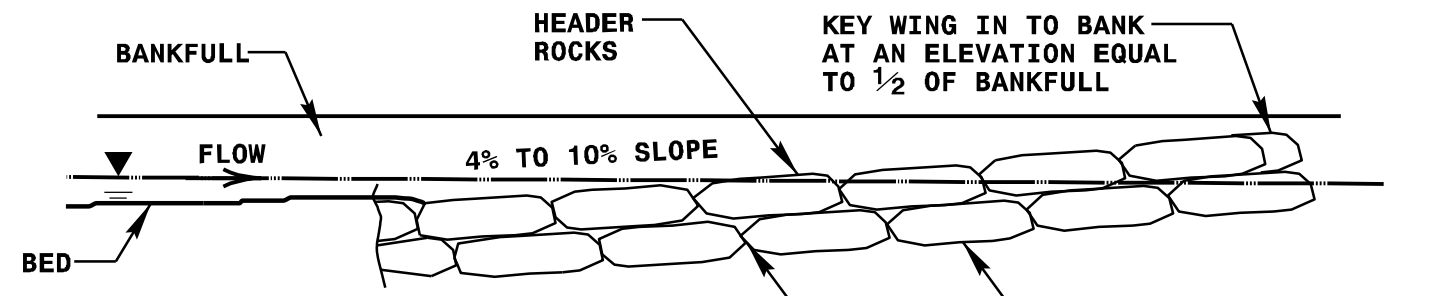

**SECTION B-B**

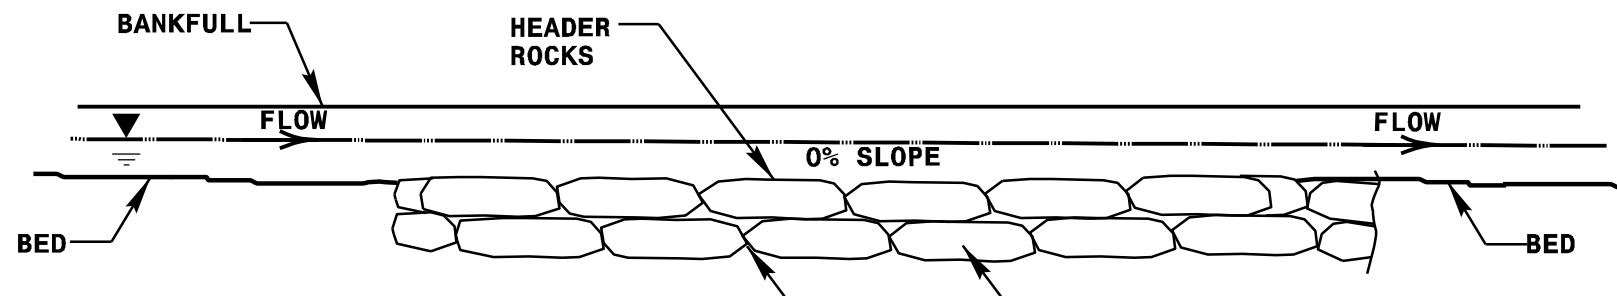

**SECTIONS C-C & D-D**

**DOUBLE WING DEFLECTOR DETAIL**

NOT TO SCALE

- NOTES:
1. CLASS "A" STONE CAN BE USED TO REDUCE VOIDS BETWEEN HEADERS AND FOOTERS.
  2. COMPACT BACKFILL TO EXTENT POSSIBLE OR AT THE DIRECTION OF THE ENGINEER.