


SECTION A-A

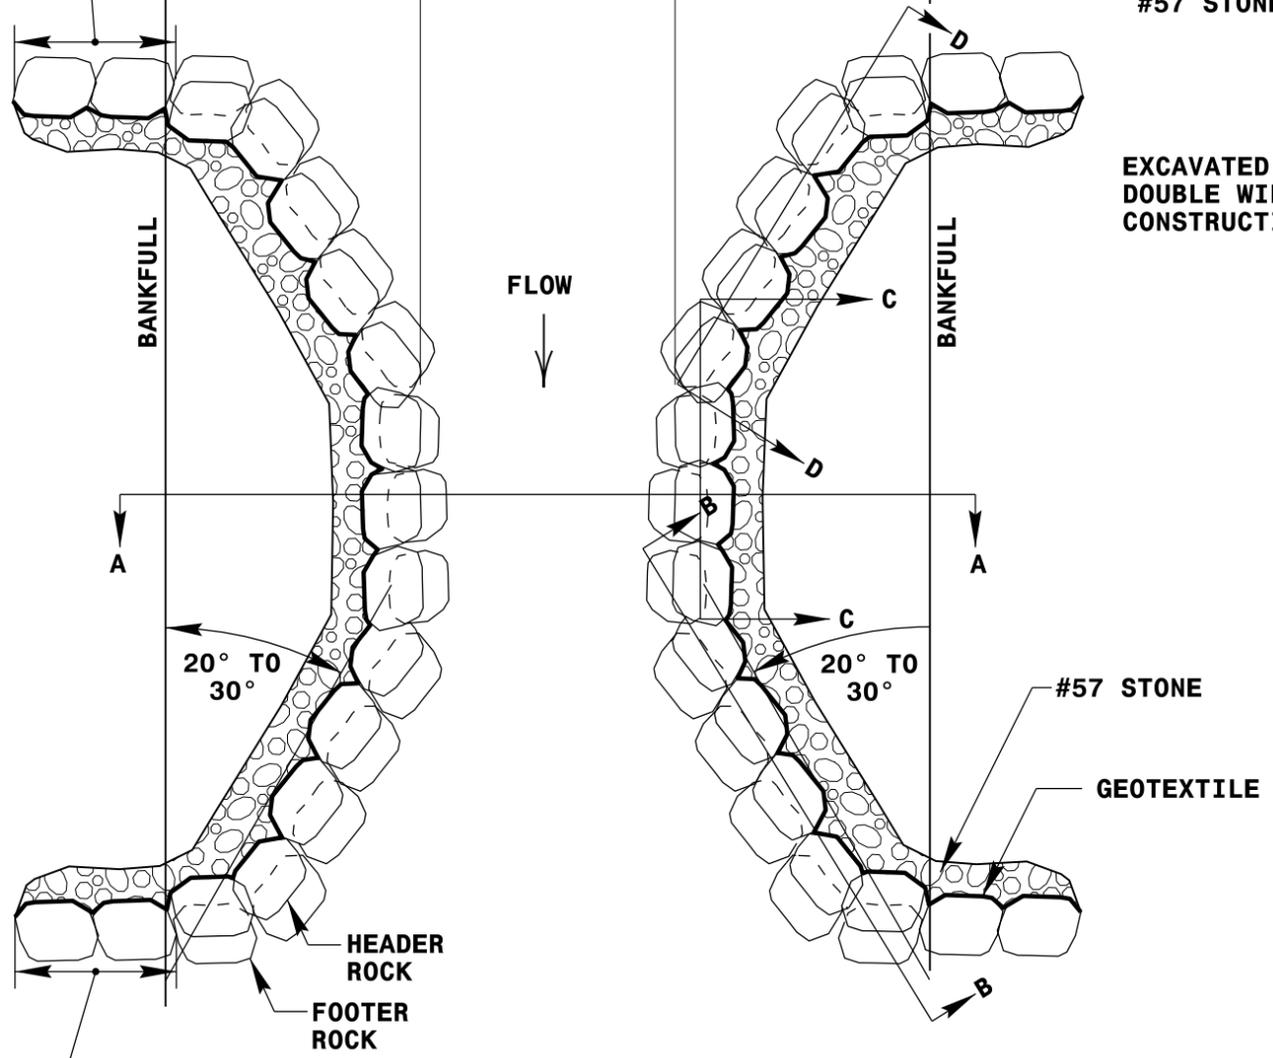


PLAN VIEW


STATION	BOULDER DIMENSIONS (FT)		
	HEIGHT	LENGTH	WIDTH
_____	_____	_____	_____
_____	_____	_____	_____
_____	_____	_____	_____
_____	_____	_____	_____
_____	_____	_____	_____
_____	_____	_____	_____

DOUBLE WING DEFLECTOR DETAIL

NOT TO SCALE

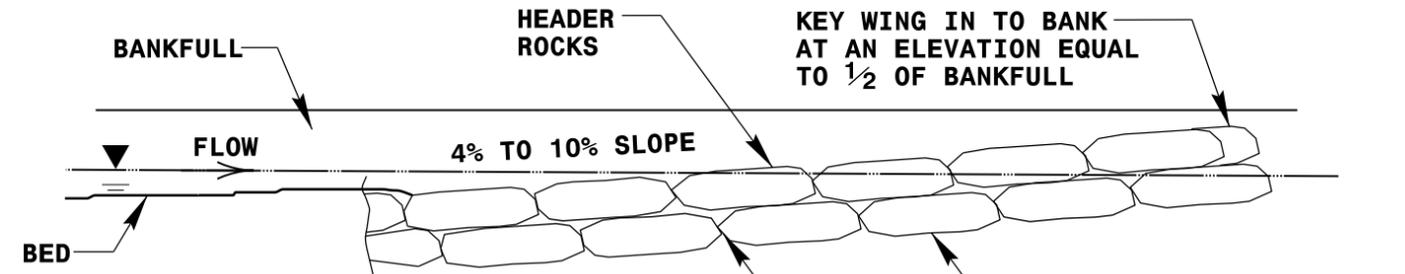

SECTION B-B

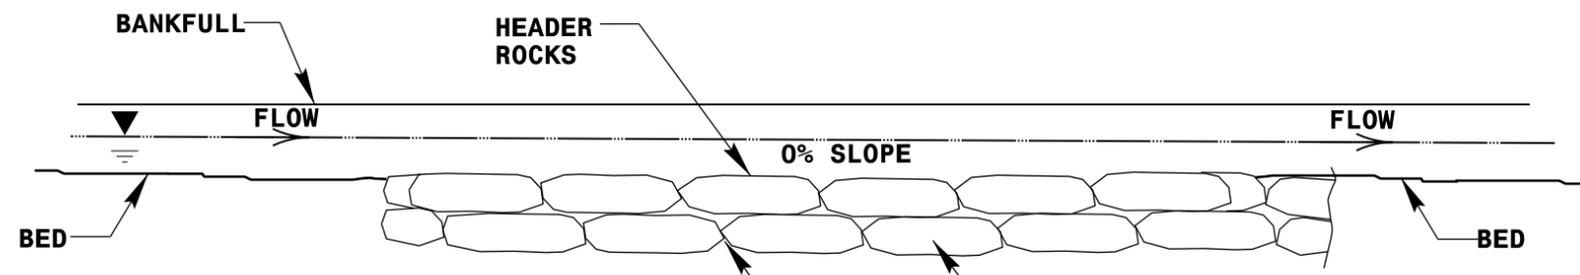

SECTIONS C-C & D-D

- NOTES:**
1. CLASS "A" STONE CAN BE USED TO REDUCE VOIDS BETWEEN HEADERS AND FOOTERS.
 2. COMPACT BACKFILL TO EXTENT POSSIBLE OR AT THE DIRECTION OF THE ENGINEER.