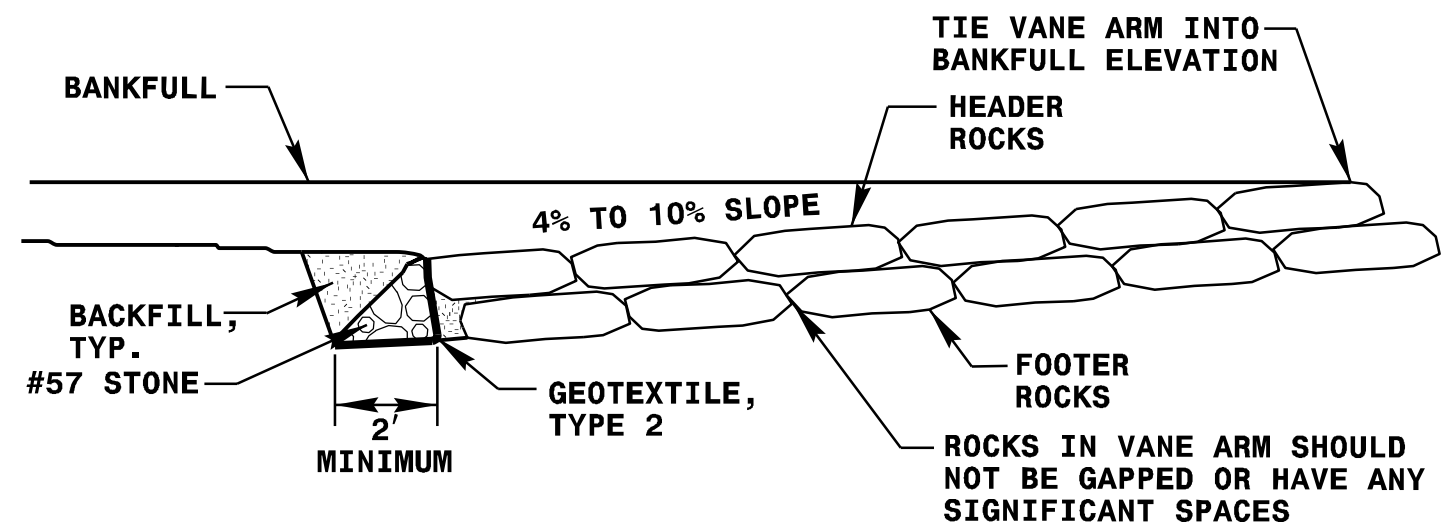
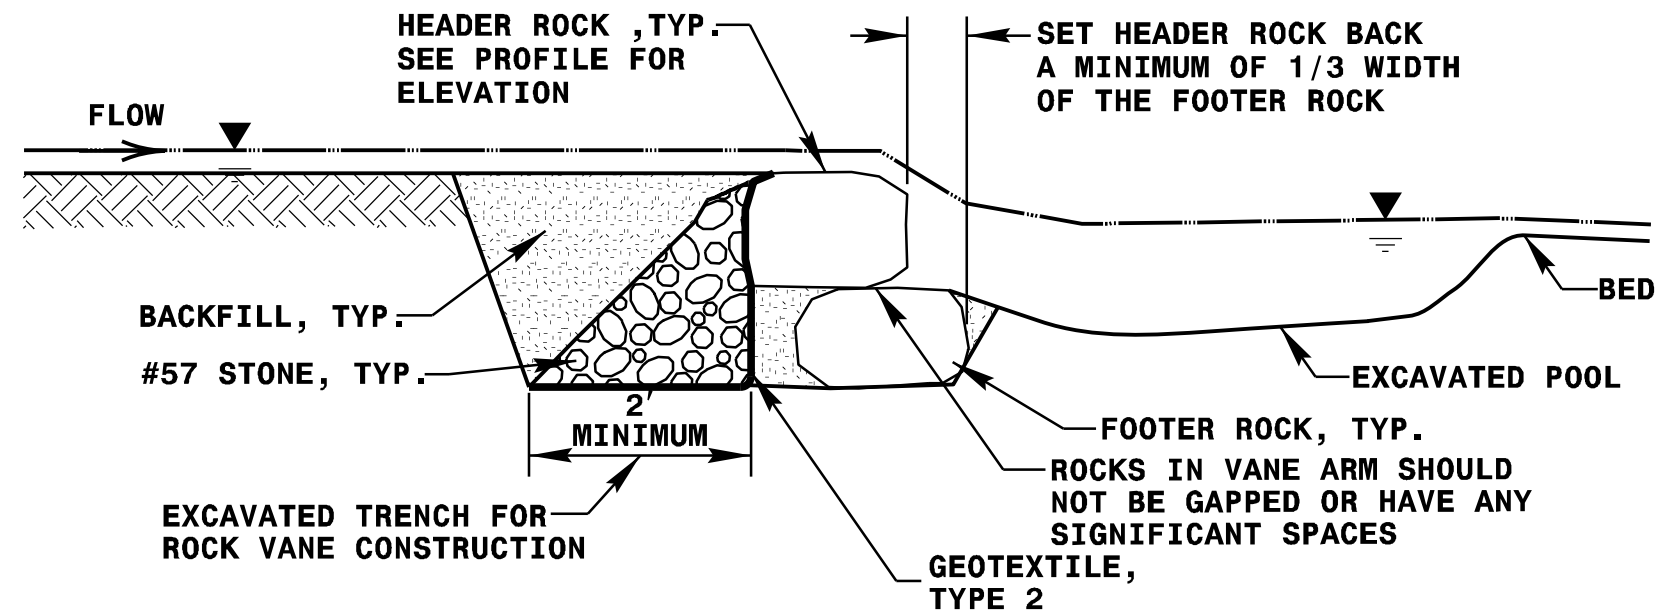
[illegible]

- NOTES:**
- 1. DEEPEST PART OF POOL TO BE IN LINE WITH WHERE VANE ARM TIES INTO BANKFULL.**
  - 2. DO NOT EXCAVATE POOL TOO CLOSE TO OR BELOW FOOTER BOULDERS.**
  - 3. CLASS "A" STONE CAN BE USED TO REDUCE VOIDS BETWEEN HEADERS AND FOOTERS.**
  - 4. COMPACT BACKFILL TO EXTENT POSSIBLE OR AT THE DIRECTION OF THE ENGINEER.**
  - 5. POOL DEPTH SHOULD BE 2 TO 3 TIMES BANKFULL DEPTH.**

# ROCK VANE DETAIL

NOT TO SCALE